





10489 SOUTHWEST MEETING ST  
TRADITION,

PORT ST. LUCIE, FL 34987  
TEL. (772) 286 9004


www.ADC-ARCHITECTS.NET

REGISTRATIONS HELD IN THE FOLLOWING STATES:  
CALIFORNIA, COLORADO, FLORIDA  
GEORGIA, NORTH CAROLINA  
MISSISSIPPI, TEXAS

ARCHITECTURE  
URBAN DESIGN  
PLANNING INTERIORS

THESE DRAWINGS ARE INSTRUMENTS OF SERVICE.  
ARCHITECTS DESIGN COLLABORATIVE, LLC, HEREBY  
PRESERVES ITS COMMON LAW COPYRIGHT AND OTHER  
PROPERTY RIGHTS IN THESE PLANS, SPECIFICATIONS,  
DESIGNS AND IDEAS. THESE  
PLANS, SPECIFICATIONS, DESIGNS AND IDEAS ARE  
NOT TO BE COPIED OR REPRODUCED WITHOUT WRITTEN  
APPROVAL OF ARCHITECT.

THESE DRAWINGS ARE NOT TO BE SCALED (WRITTEN DIMENSIONS SHALL GOVERN). ANY DISCREPANCY BETWEEN THESE DRAWINGS AND SPECIFICATIONS AND BETWEEN THEM AND FIELD CONDITIONS SHALL BE RESOLVED IN WRITING THRU THIS OFFICE (772) 286-5004. THESE PLANS ARE NOT TO BE SUBMITTED FOR REBID UNLESS SIGNED & SEALED BY ARCHITECT

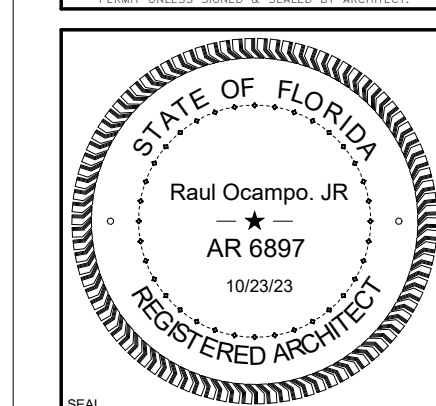

REVISIONS:

[illegible]

CONTRACT DOCUMENTS FOR:  
**MAYAS RE**  
Port  
ADDRESS:  
Port St Lucie, Florida

## DWG IDENTIFICATION

ARCHITECTURAL  
FLOOR PLAN


PROJECT PHASE:	DATE:	CHECKED / DRAWN BY:
RE-ZONING	11/27/23	ROJNC

THIS DRAWING HAS BEEN ISSUED ON THE  
DATE SHOWN & FOR THE PURPOSE NOTED

JOB FILE NUMBER:

22-141

A105

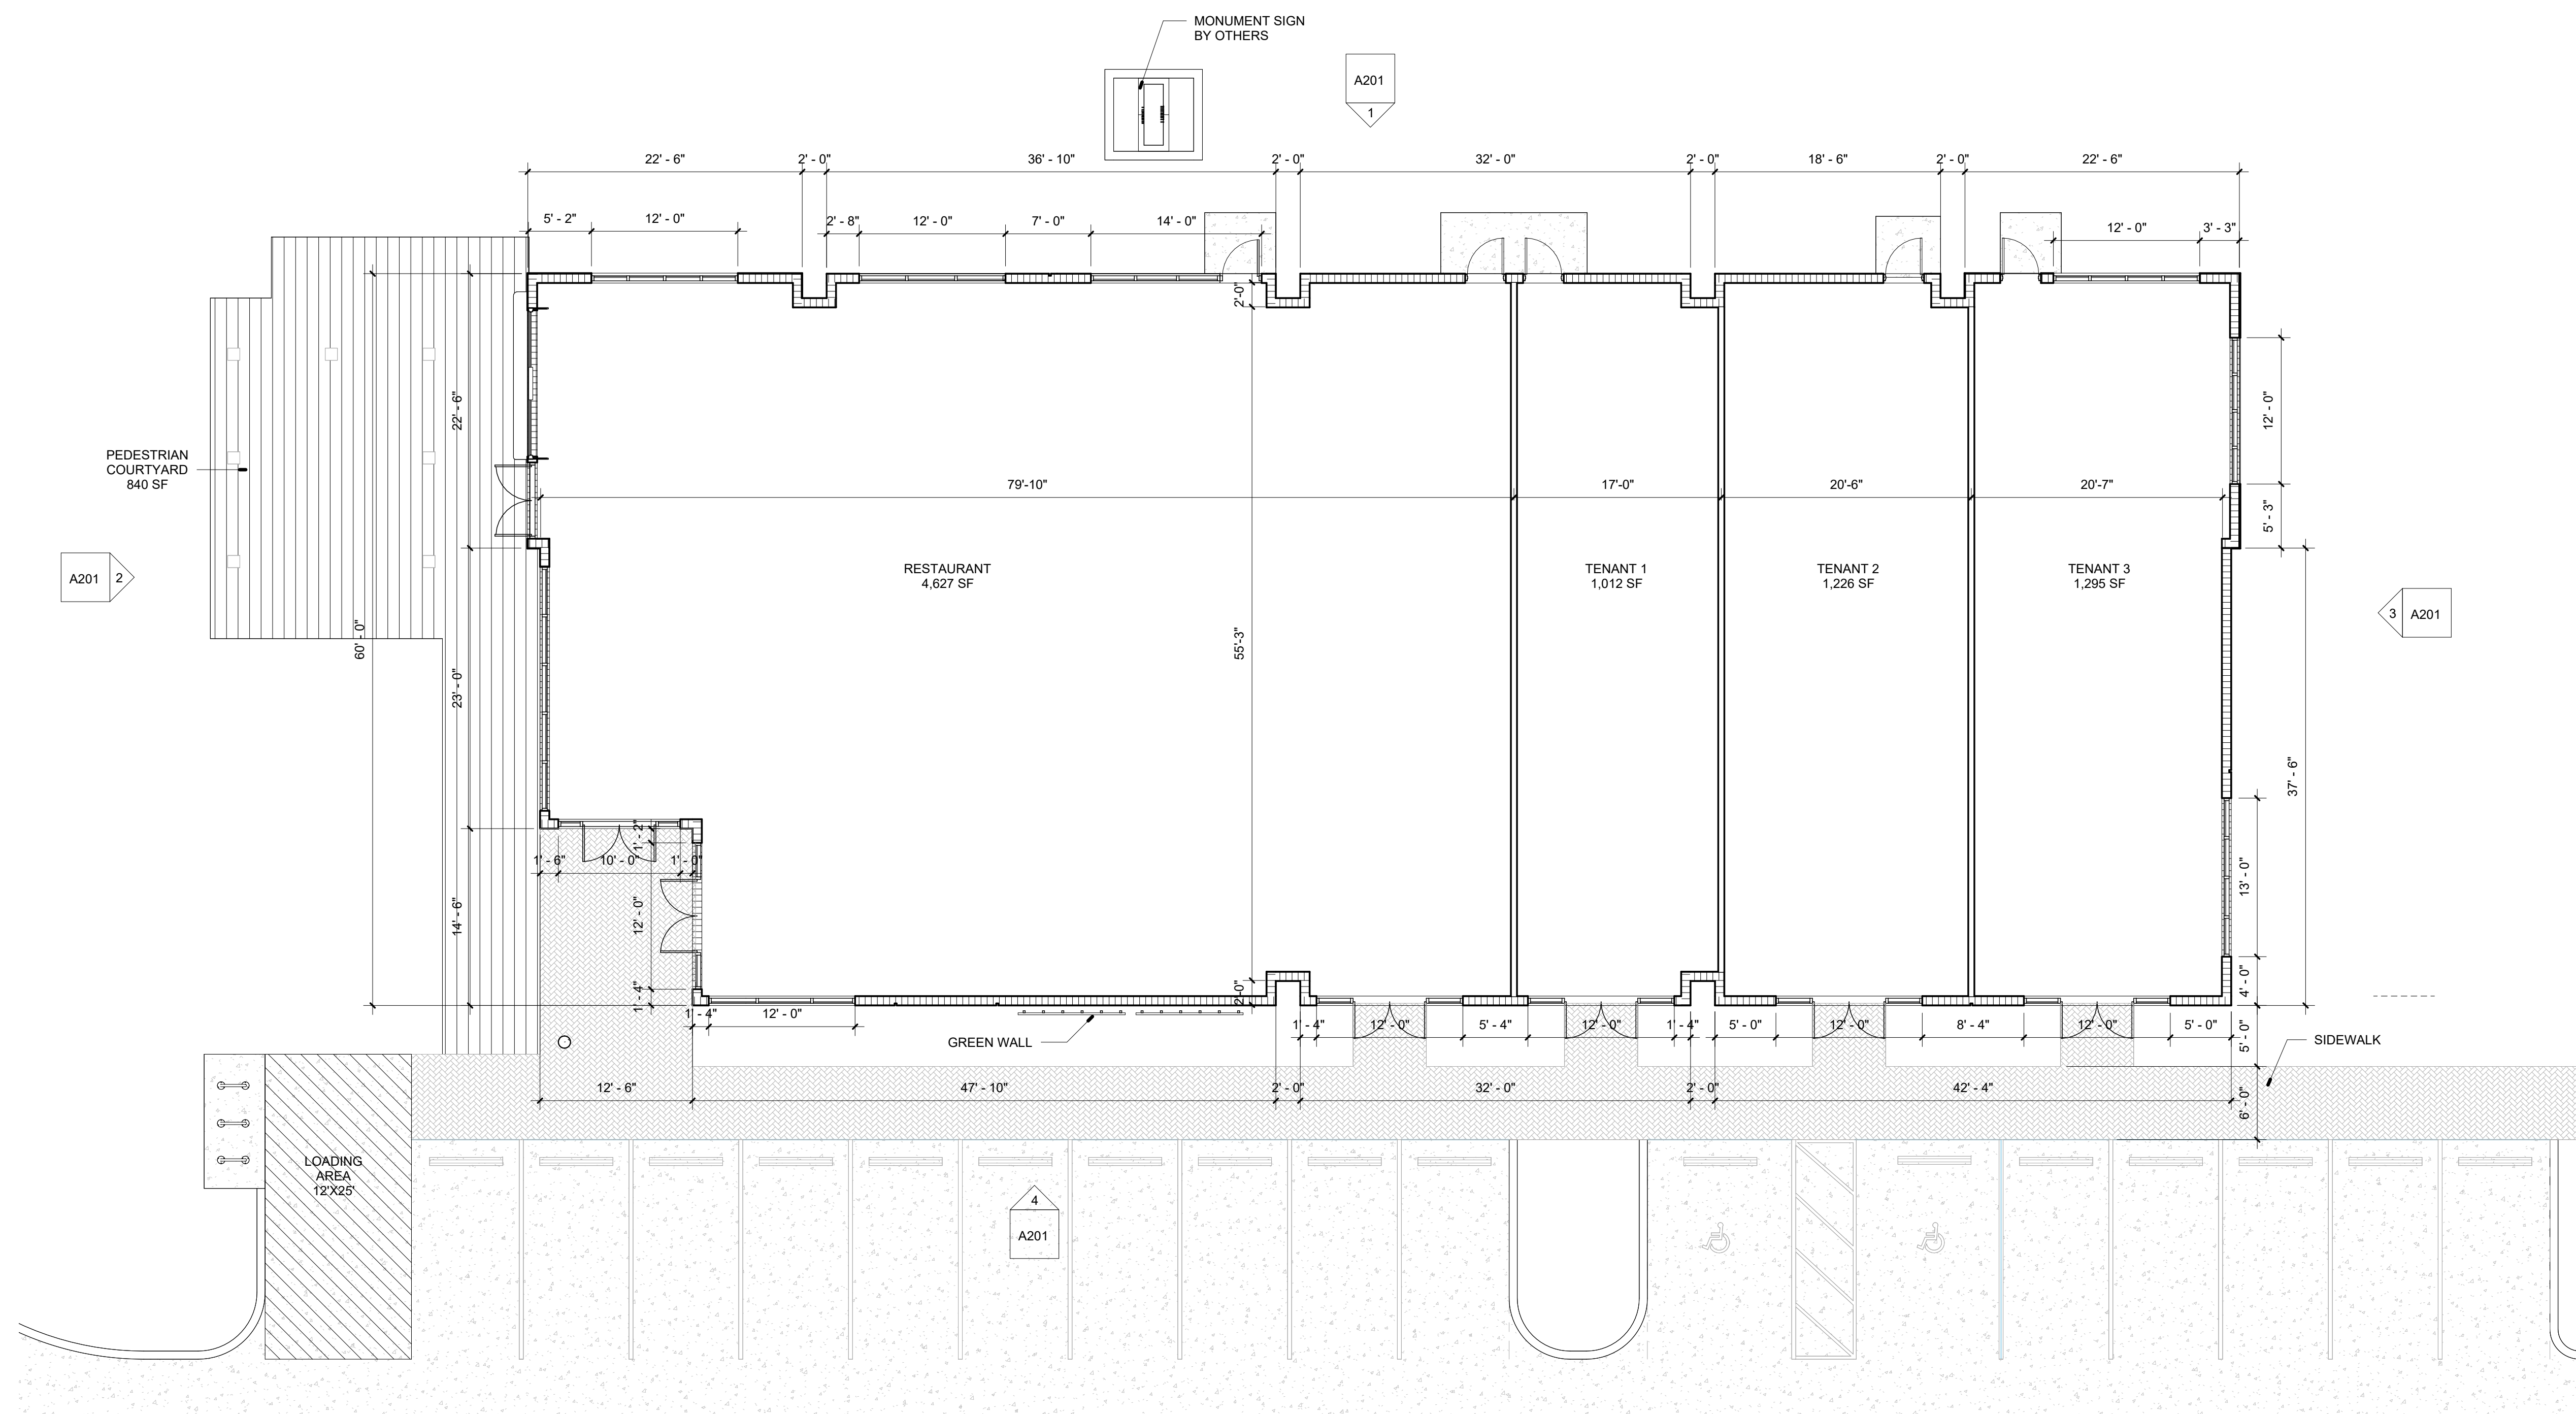

ARCHITECTURAL FLOOR PLAN  
SCALE: 1/8" = 1'-0"





10489 SOUTHWEST MEETING ST  
TRADITION,  
PORT ST. LUCIE, FL 34987  
TEL. (772) 286-9004

www.ADC-ARCHITECTS.NET

REGISTRATIONS HELD IN THE FOLLOWING STATES:  
CALIFORNIA, COLORADO, FLORIDA  
GEORGIA, NORTH CAROLINA  
MISSISSIPPI, TEXAS

ARCHITECTURE  
URBAN DESIGN  
PLANNING INTERIORS

THESE DRAWINGS ARE INSTRUMENTS OF SERVICE.  
ARCHITECTS DESIGN COLLABORATIVE, LLC HEREBY  
PRESERVES ITS COMMON LAW COPYRIGHT AND OTHER  
PROPERTY RIGHTS IN THESE PLANS, SPECIFICATIONS,  
DESIGNS AND IDEAS. THESE  
PLANS, SPECIFICATIONS, DESIGNS AND IDEAS ARE  
NOT TO BE COPIED OR REPRODUCED WITHOUT WRITTEN  
APPROVAL OF ARCHITECT.

THESE DRAWINGS ARE NOT TO BE SCALED (WRITTEN DIMENSIONS SHALL GOVERN). ANY DISCREPANCY BETWEEN THESE DRAWINGS AND SPECIFICATIONS AND BETWEEN THEM AND FIELD CONDITIONS SHALL BE RESOLVED IN WRITING THRU THIS OFFICE (772) 286 5004. THESE PLANS ARE NOT TO BE SUBMITTED FOR

DIGITAL SIGNATURE

REVISIONS:

CONTRACT DOCUMENTS FOR:  
**MAYAS RE**  
Port  
ADDRESS:  
Port St Lucie, Florida

## DWG IDENTIFICATION

3D VIEWS

PROJECT PHASE:	DATE:	CHECKED / DRAWN BY:
RE-ZONING	11/27/23	R/INC
THIS DRAWING HAS BEEN ISSUED ON THE DATE SHOWN & FOR THE PURPOSE NOTED		

JOB FILE NUMBER:

22-141

A1000

SCALE:

SCALE:



10489 SOUTHWEST MEETING ST  
TRADITION,  
PORT ST. LUCIE, FL 34987  
TEL. (772) 286 9004

www.ADC-ARCHITECTS.NET

REGISTRATIONS HELD IN THE FOLLOWING STATES:  
CALIFORNIA, COLORADO, FLORIDA  
GEORGIA, NORTH CAROLINA  
MISSISSIPPI, TEXAS

ARCHITECTURE  
URBAN DESIGN  
PLANNING INTERIORS

THESE DRAWINGS ARE INSTRUMENTS OF SERVICE, ARCHITECTS DESIGN COLLABORATIVE, LLC HEREBY PRESERVES ITS COMMON LAW COPYRIGHT AND OTHER PROPERTY RIGHTS IN THESE PLANS, SPECIFICATIONS, DESIGN AND IDEAS, THE PLANS, SPECIFICATIONS, DESIGNS AND IDEAS ARE NOT TO BE COPIED OR REPRODUCED WITHOUT WRITTEN APPROVAL OF ARCHITECT.

THESE DRAWINGS ARE NOT TO BE SCALED (WRITTEN DIMENSIONS SHALL GOVERN). ANY DISCREPANCY BETWEEN THESE DRAWINGS AND SPECIFICATIONS AND BETWEEN THEM AND FIELD CONDITIONS SHALL BE RESOLVED IN WRITING THRU THIS OFFICE. (773) 298-9004. THESE PLANS ARE NOT TO BE SUBMITTED FOR

REVISIONS:

## DWG IDENTIFICATION

--	--

1	2	
---	---	---	---	---	---	---	---	---	----	----	-----	-----	

3D VIEWS

1	2	
---	---	---	---	---	---	---	---	---	----	----	-----	-----	

PROJECT	DATE:	CHECKED /
---------	-------	-----------

PHASE:	11/27/23	DRAWN BY:
RE-ZONING	11/27/23	RONC

THIS DRAWING HAS BEEN ISSUED ON THE  
DATE SHOWN & FOR THE PURPOSE NOTED

JOB FILE NUMBER:

22-141

[illegible]

A1001

SCALE:

SCALE: