




1 LEVEL P1 FLOOR PLAN
SCALE: 1/16" = 1'-0"
0 8 16 32 48 FEET

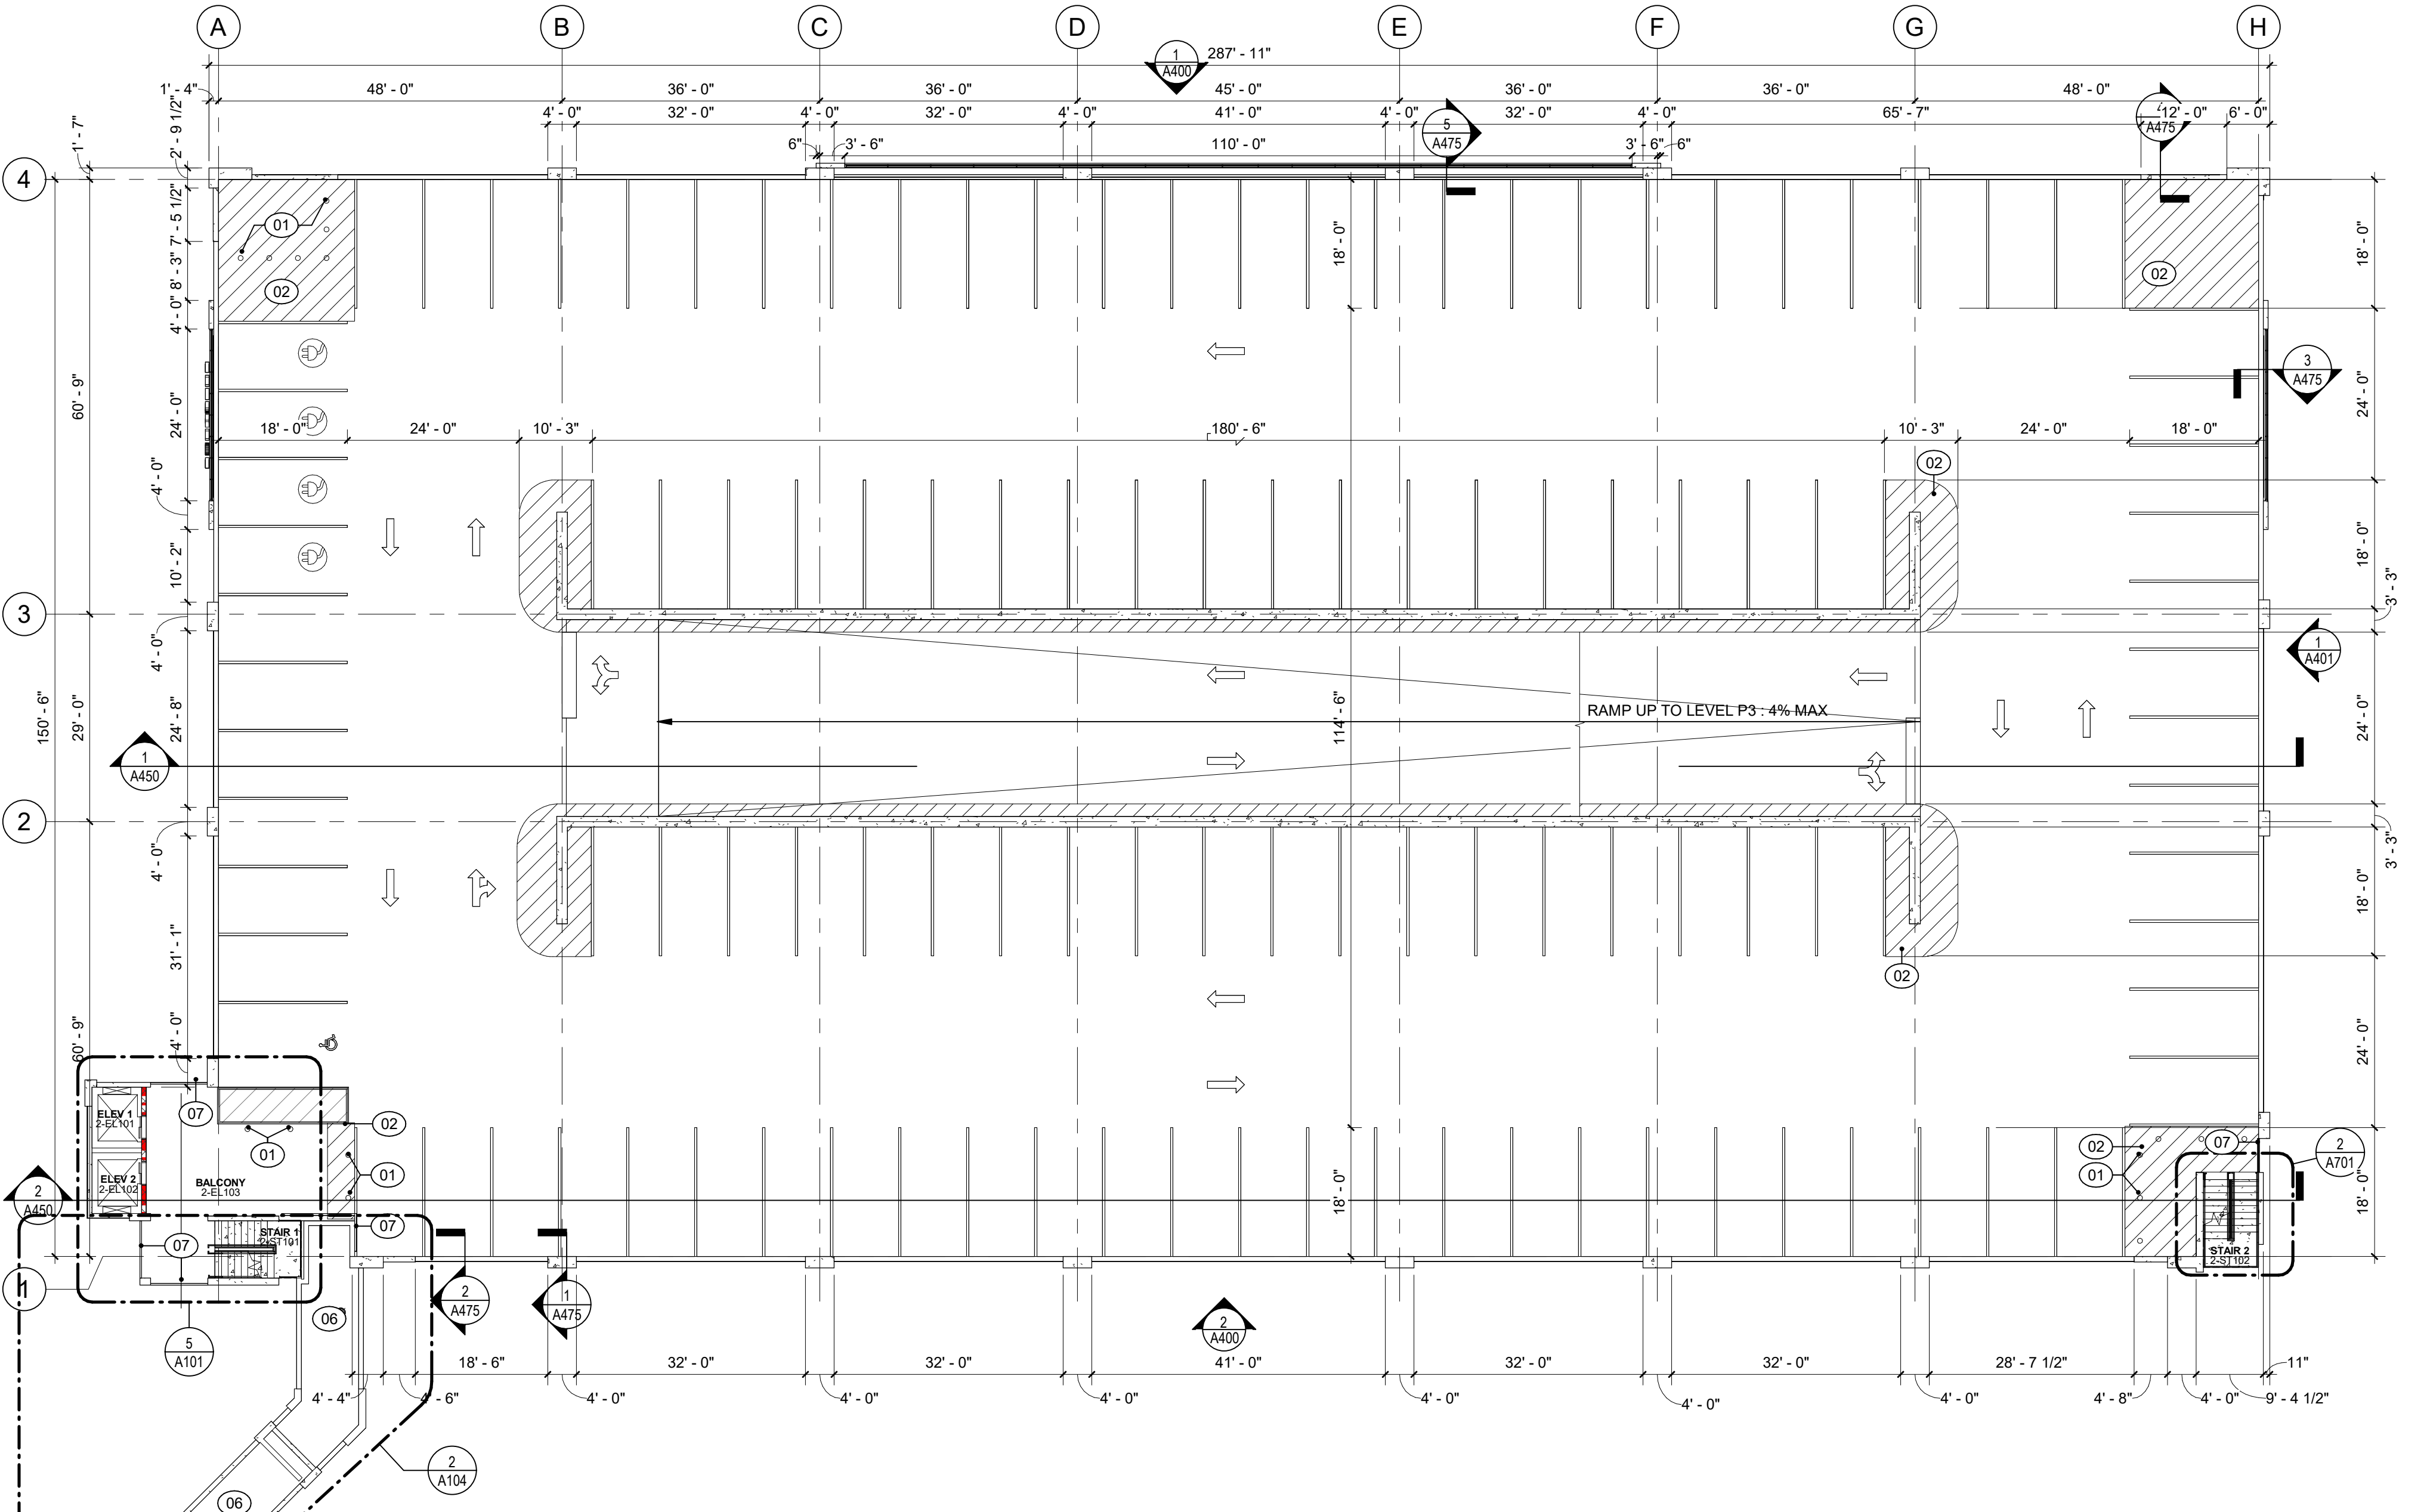


3 LEVEL P2 FLOOR PLAN
SCALE: 1/16" = 1'-0"
0 8 16 32 48 FEET

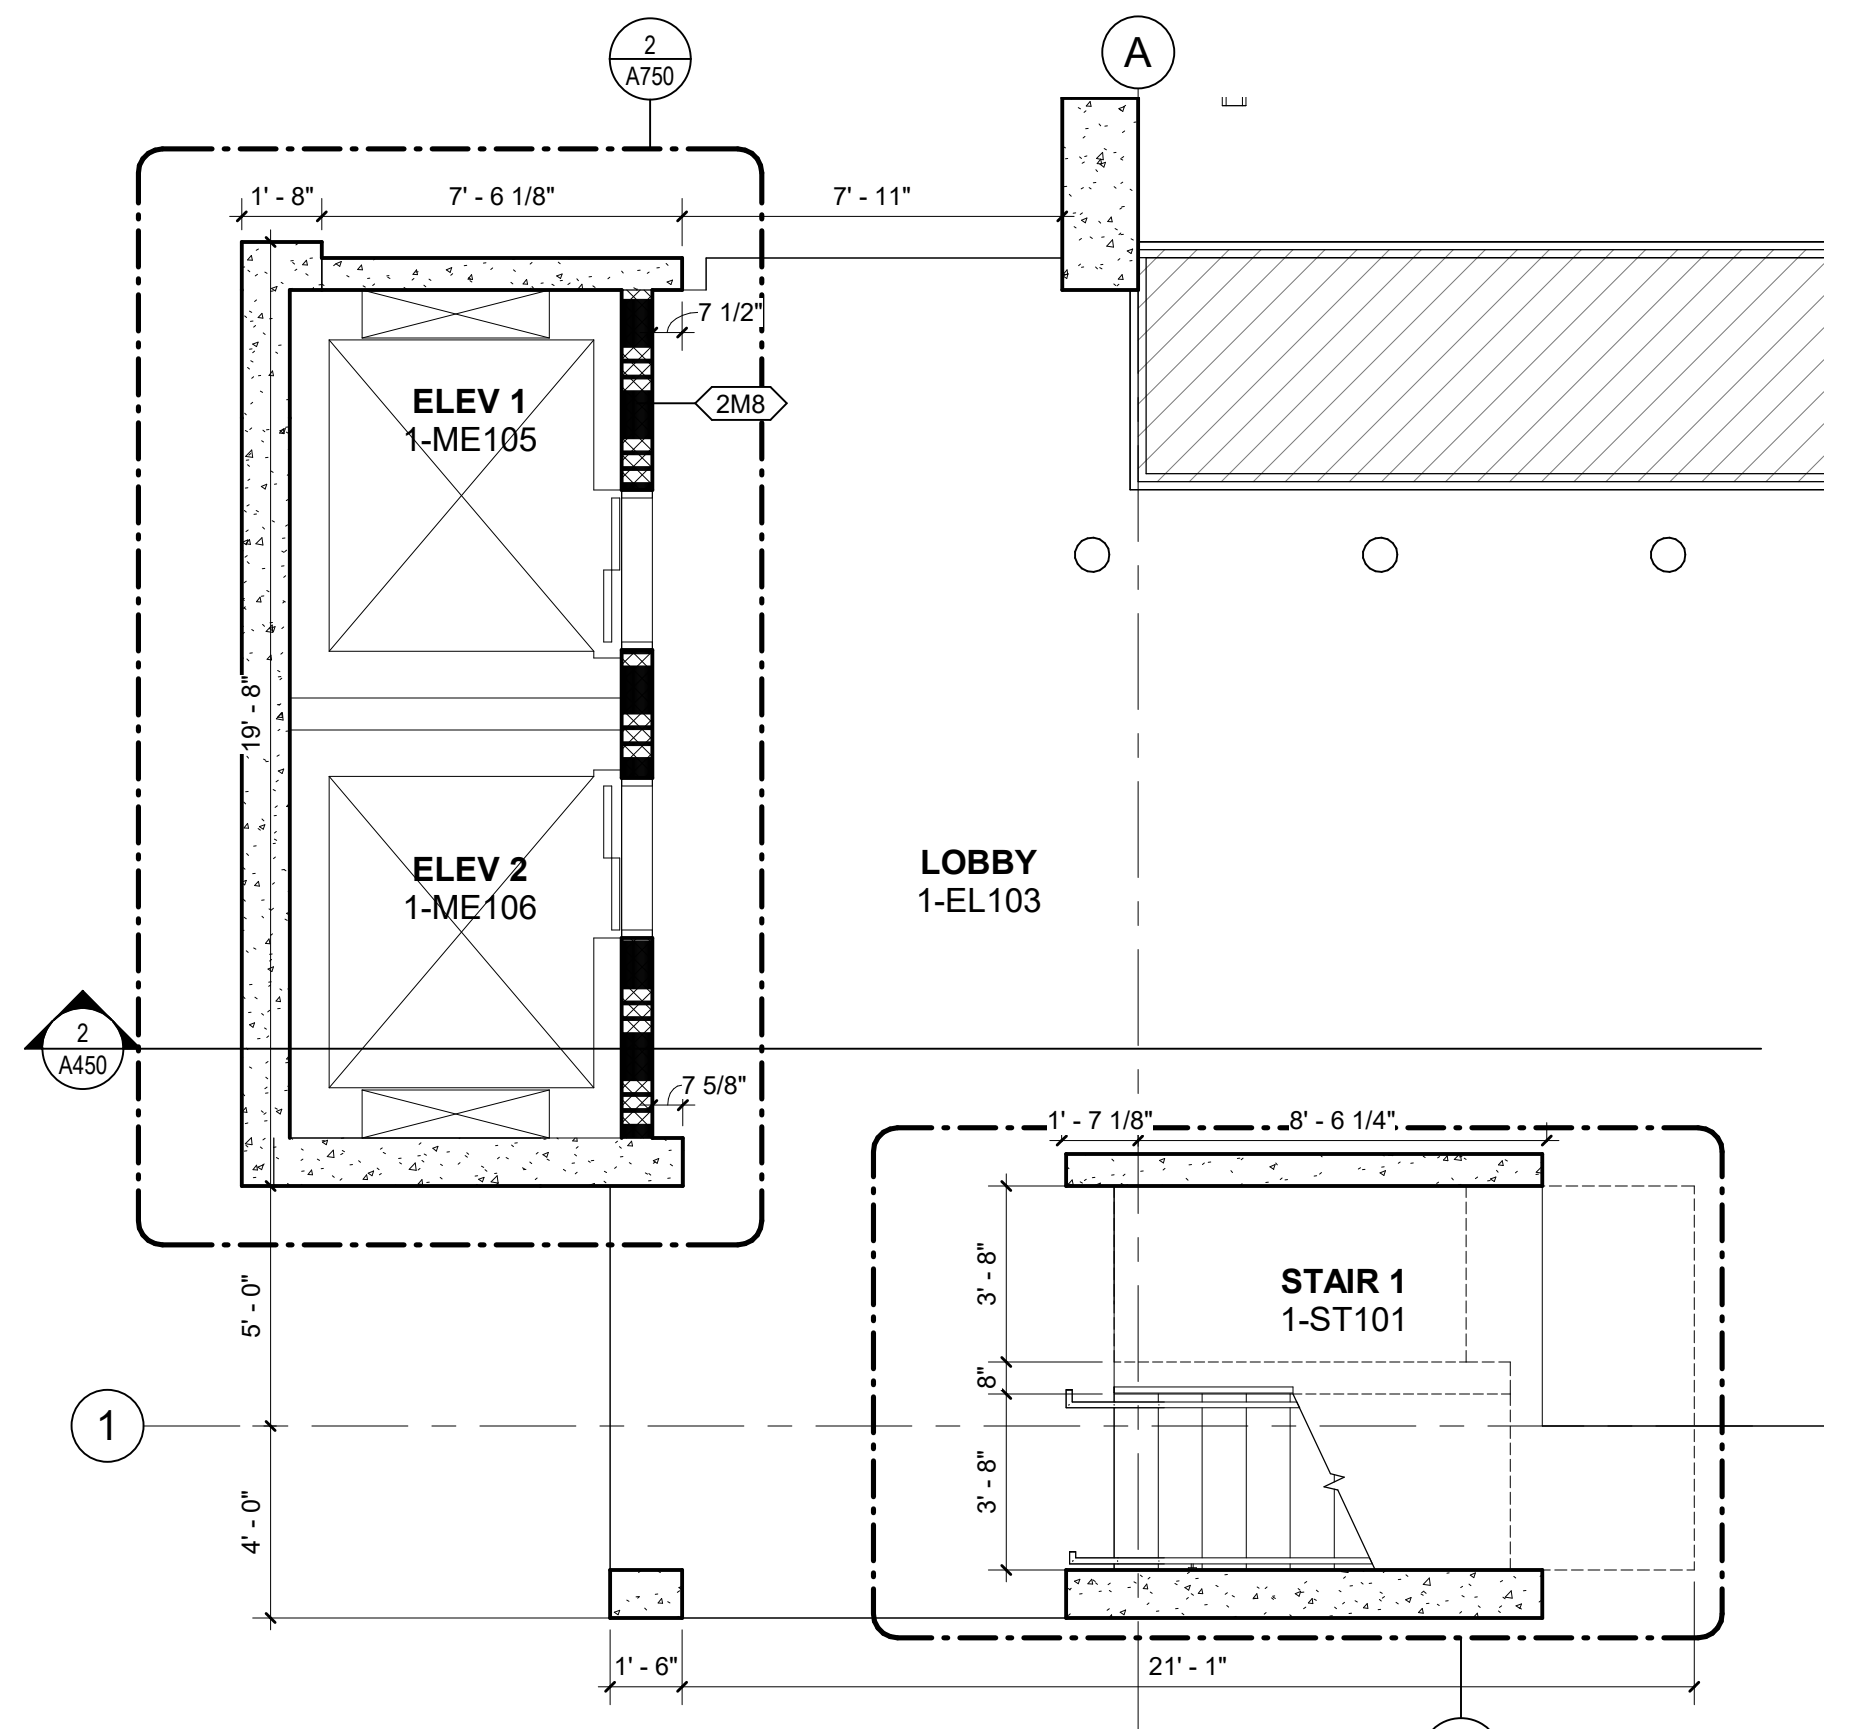

2 LEVEL P1 LOBBY
SCALE: 1/4" = 1'-0"
0 2 4 8 12 FEET

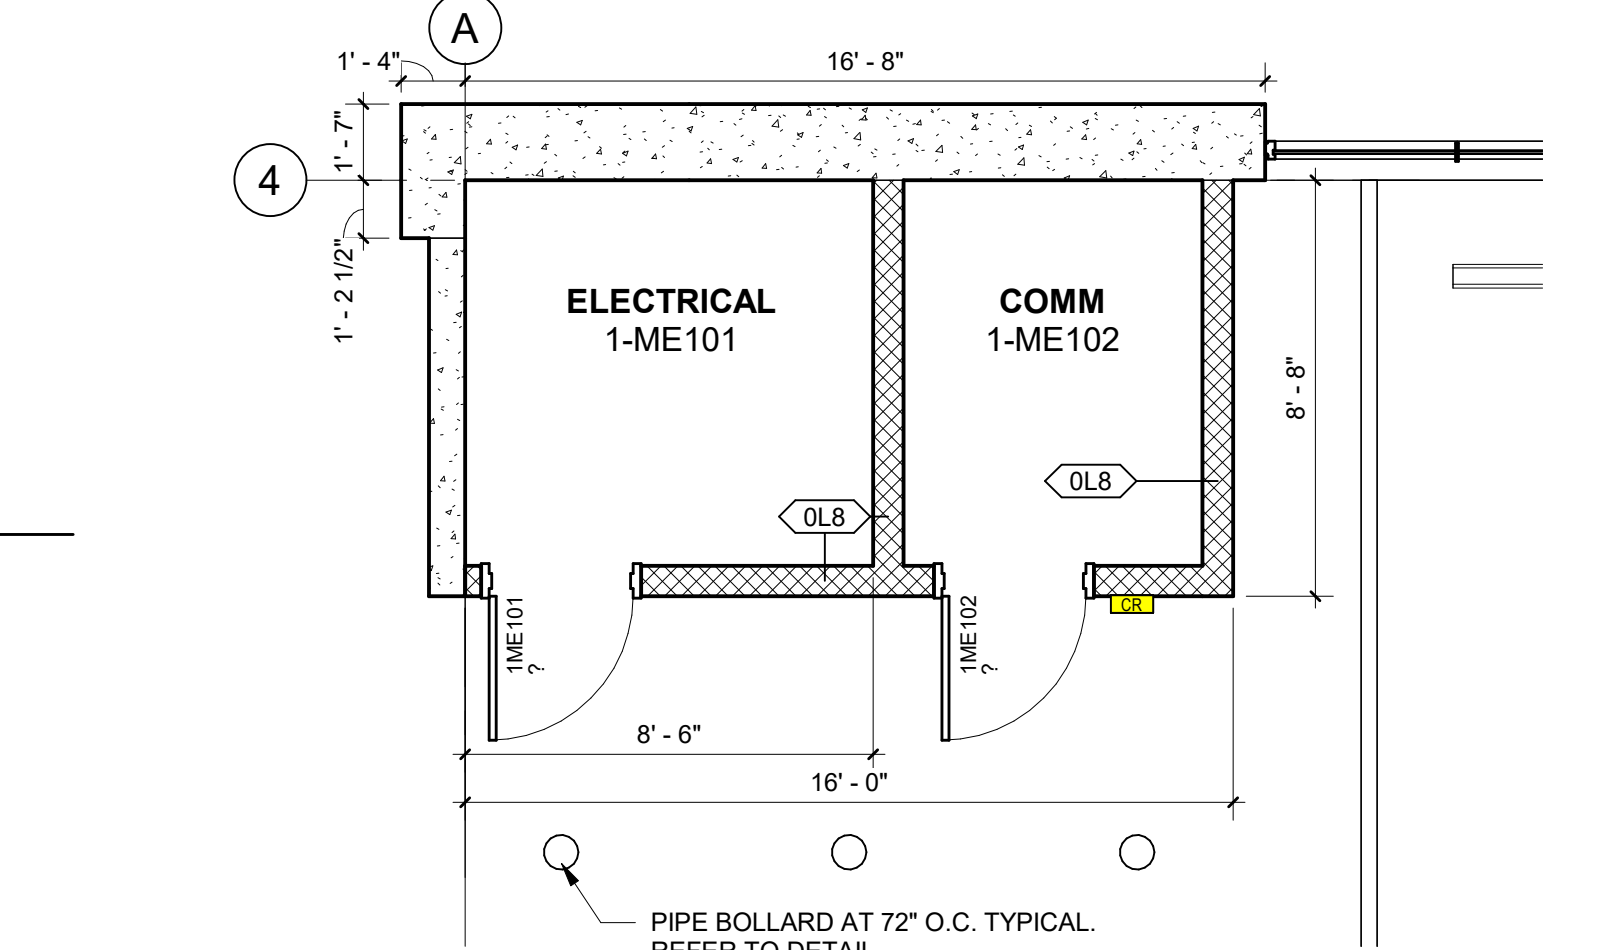

4 LEVEL P1 ELECTRICAL
SCALE: 1/4" = 1'-0"
0 2 4 8 12 FEET

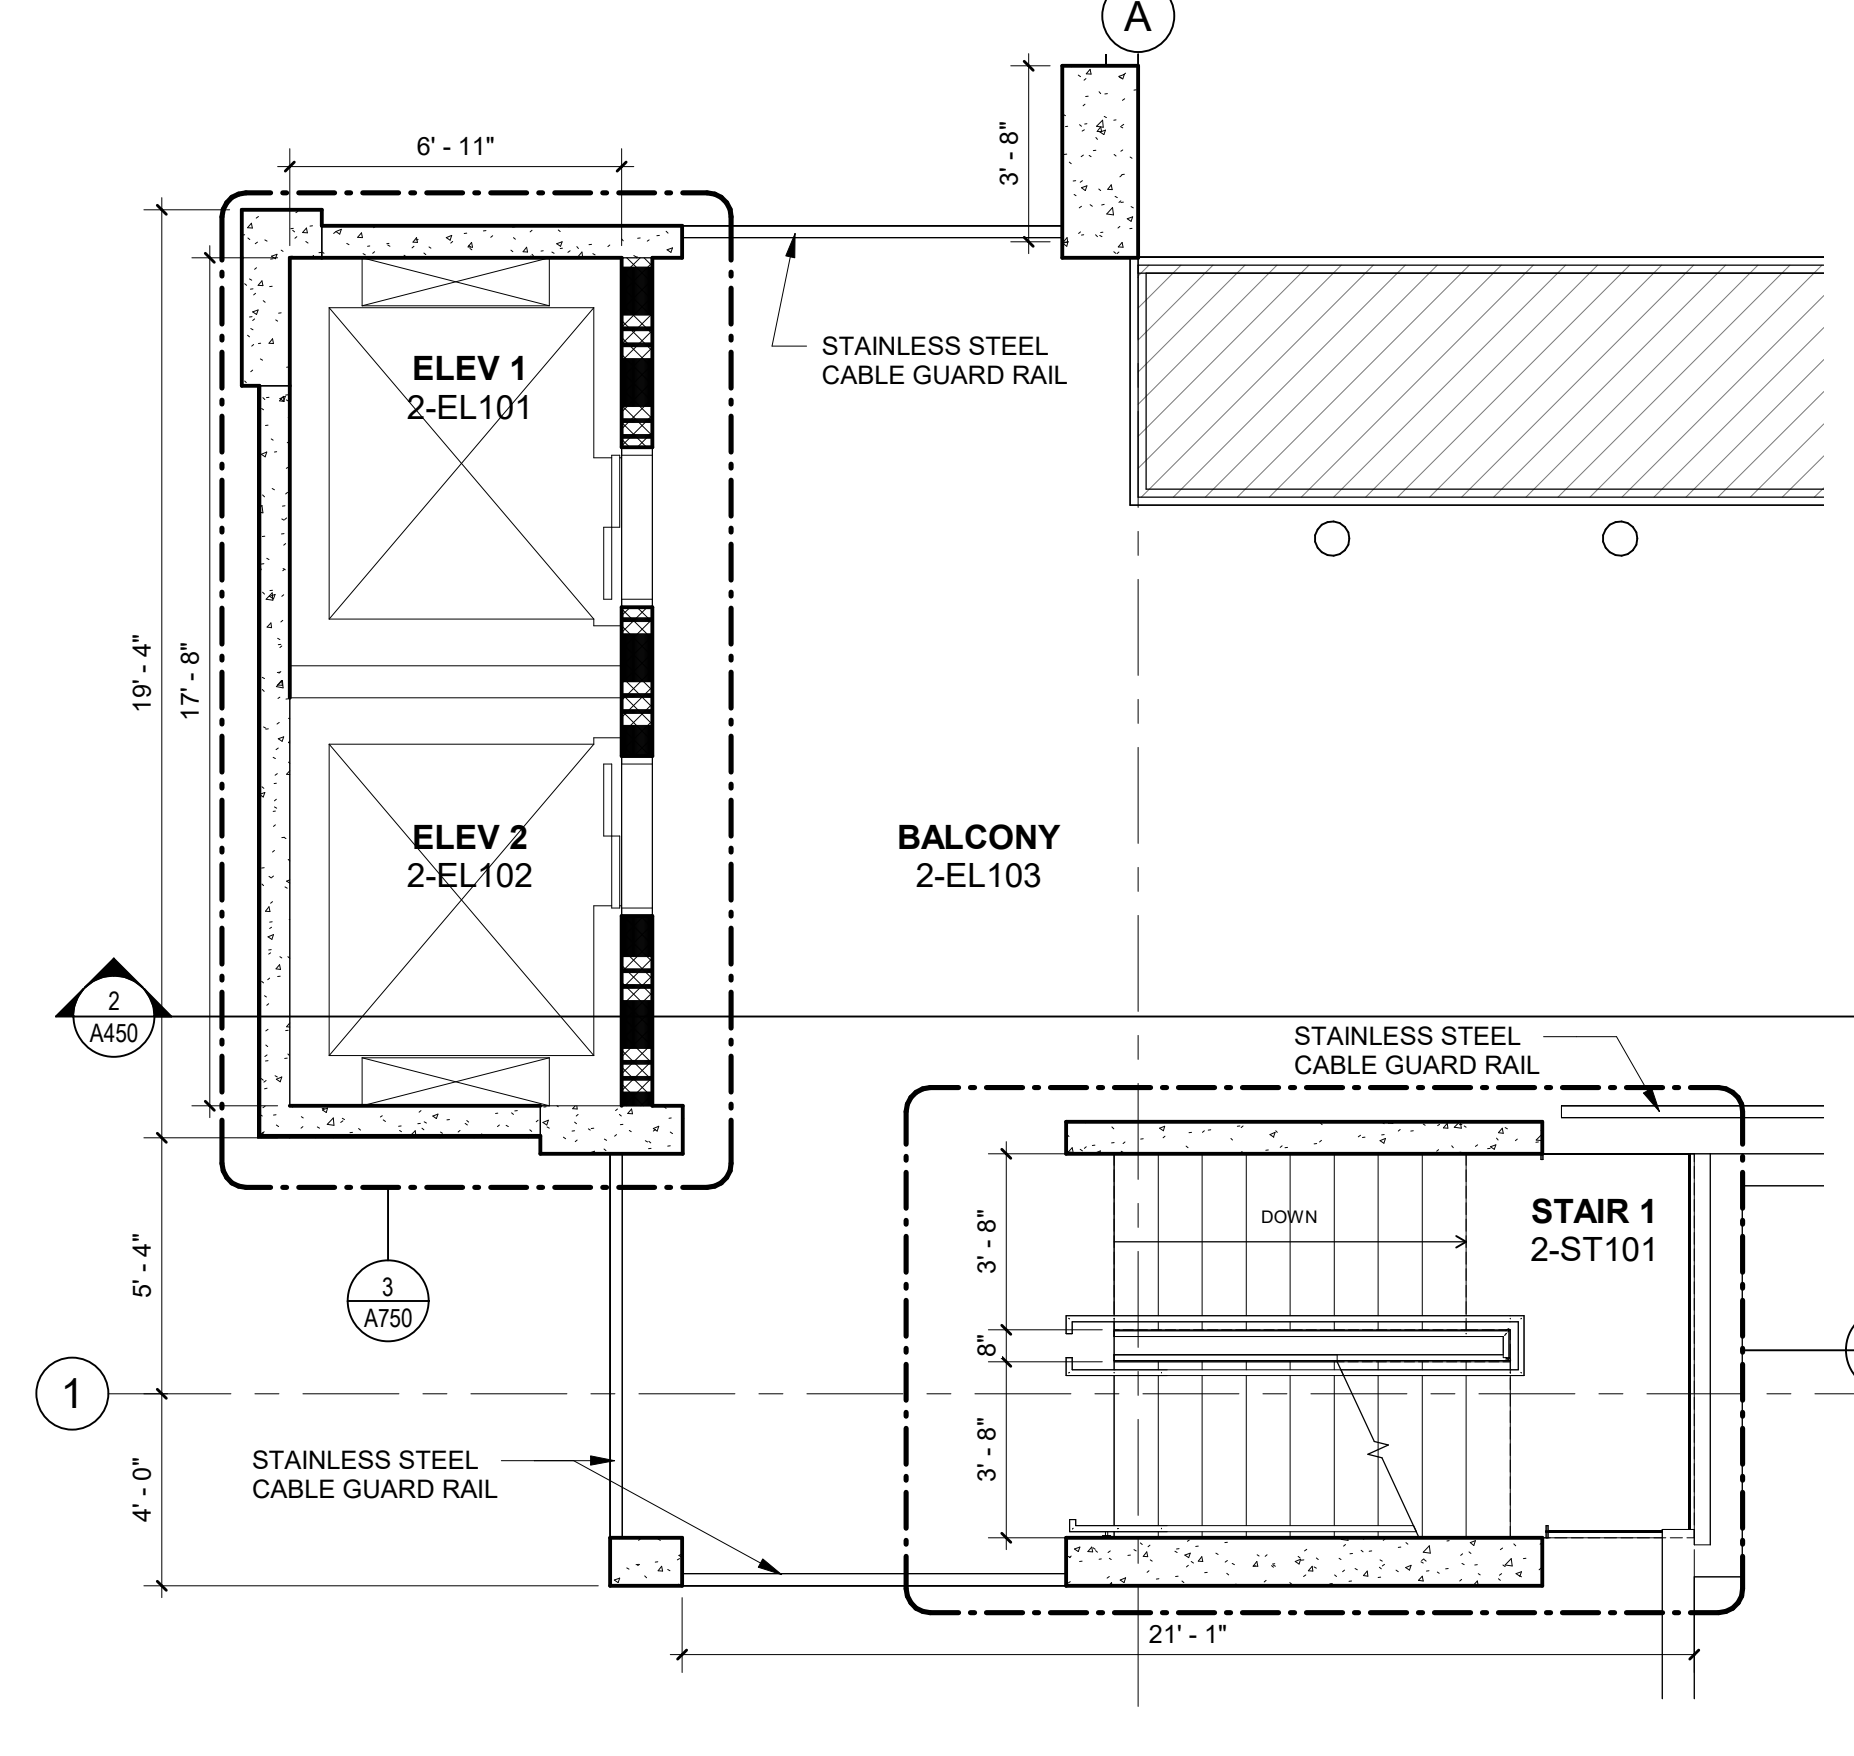

5 LEVEL P2 BALCONY
SCALE: 1/4" = 1'-0"
0 2 4 8 12 FEET

WALL RATING LEGEND

NEW CONSTRUCTION

- NON-RATED PARTITION
- 2 HOUR SHAFT ENCLOSURE
- NON-RATED CMU PARTITION

NOTED PLAN GENERAL NOTES



- REFER TO SHEET G100 FOR CODE REVIEW DATA.
-

KEY LEGEND

- KEYNOTE. REFER TO DESCRIPTIONS, THIS SHEET.
- ELECTRIC CAR CHARGING

KEYNOTES - PLAN

- 01 PIPE BOLLARD AT 72" O.C. TYP. REFER TO DETAIL
- 02 PAINTED STRIPING
- 03 PAINTED ALUMINUM TUBE SYSTEM WITH PAINTED EXTRUDED ALUMINUM PANELS
- 04 WHEELSTOP
- 05 PARKING GATE SYSTEM, CARD READER ACCESS
- 06 COVERED WALK TO HOSPITAL
- 07 STAINLESS STEEL CABLE GUARDRAIL

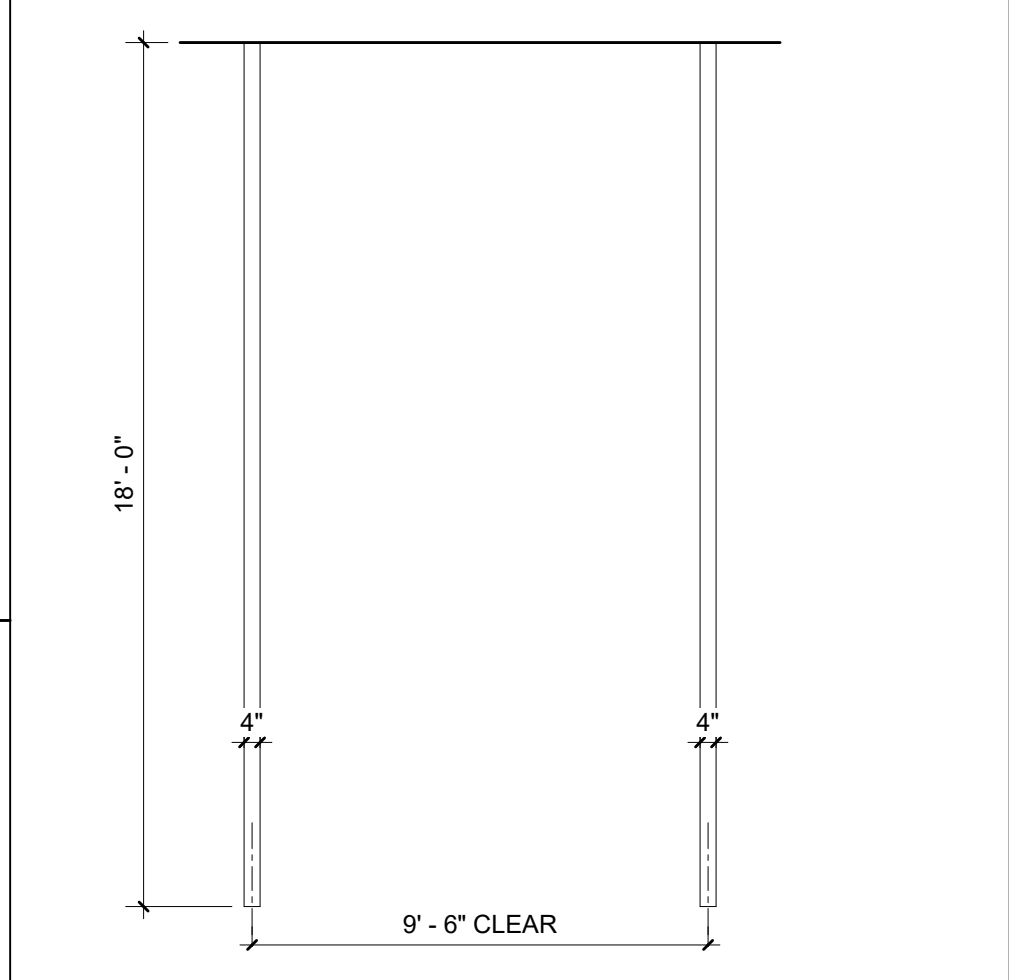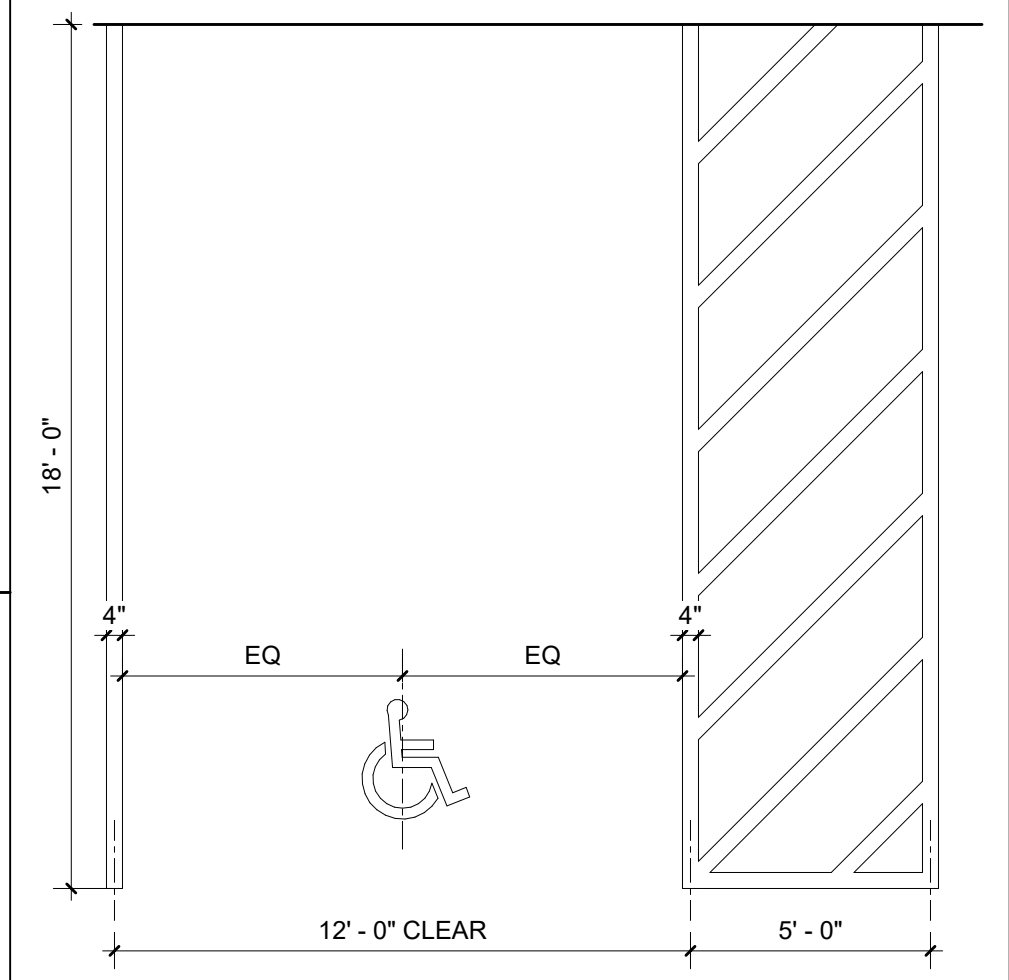

PARKING COUNT

Level	Description	Count
P1	ACCESSIBLE	1
P1	VAN ACCESSIBLE	2
P1	STANDARD	103
P1: 106		106
P2	ACCESSIBLE	1
P2	STANDARD	112
P2: 113		113
P3	ACCESSIBLE	1
P3	STANDARD	112
P3: 113		113
P4	ACCESSIBLE	1
P4	STANDARD	112
P4: 113		113
P5	ACCESSIBLE	1
P5	STANDARD	112
P5: 113		113
P6	ACCESSIBLE	1
P6	STANDARD	114
P6: 115		115
TOTAL		673

CONSTRUCTION INFO

GENERAL CONTRACTOR: BRASFIELD & GORRIE
WALKER COX
PRECAST CONCRETE: ARCHITECTURAL IDENTIFICATION
SUB CONTRACTOR #4: TRENT ECKFELD
INFORMATION: HCA DESIGN MANAGER: RYAN ROHE

VENDOR INFO

VENDOR #1: HCA VENDOR #1
INFORMATION: SIGNAGE VENDOR: ARCHITECTURAL IDENTIFICATION
TRENT ECKFELD
HCA CONSTRUCTION MANAGER: GREG ATKINSON

tm p

TMPartners, PLLC
Architecture Interiors Planning

211 Franklin Road, Suite 200
Brentwood, TN 37027-5593
615.377.9773 Office
www.TMPartners.com

8131 Lakewood Main St., Ste 202
Lakewood Ranch, FL 34202
941.907.9711 Office
Florida License: #AR91721

DESIGN DEVELOPMENT - NOT ISSUED FOR CONSTRUCTION

Anthony Catalano AR-91721

HCA Healthcare

HCA FLORIDA ST. LUCIE HOSPITAL PARKING GARAGE

1800 SE TIFFANY AVE, PORT ST. LUCIE, FL 34952


HCA Project No. 309980023

PLAN NORTH
TRUE NORTH

REVISIONS



NO.	DESCRIPTION

DR. BY: CW, LB
CK. BY: AC
PROJ. NO. A00324
DATE: LEVEL P1 & P2 PLANS
A101

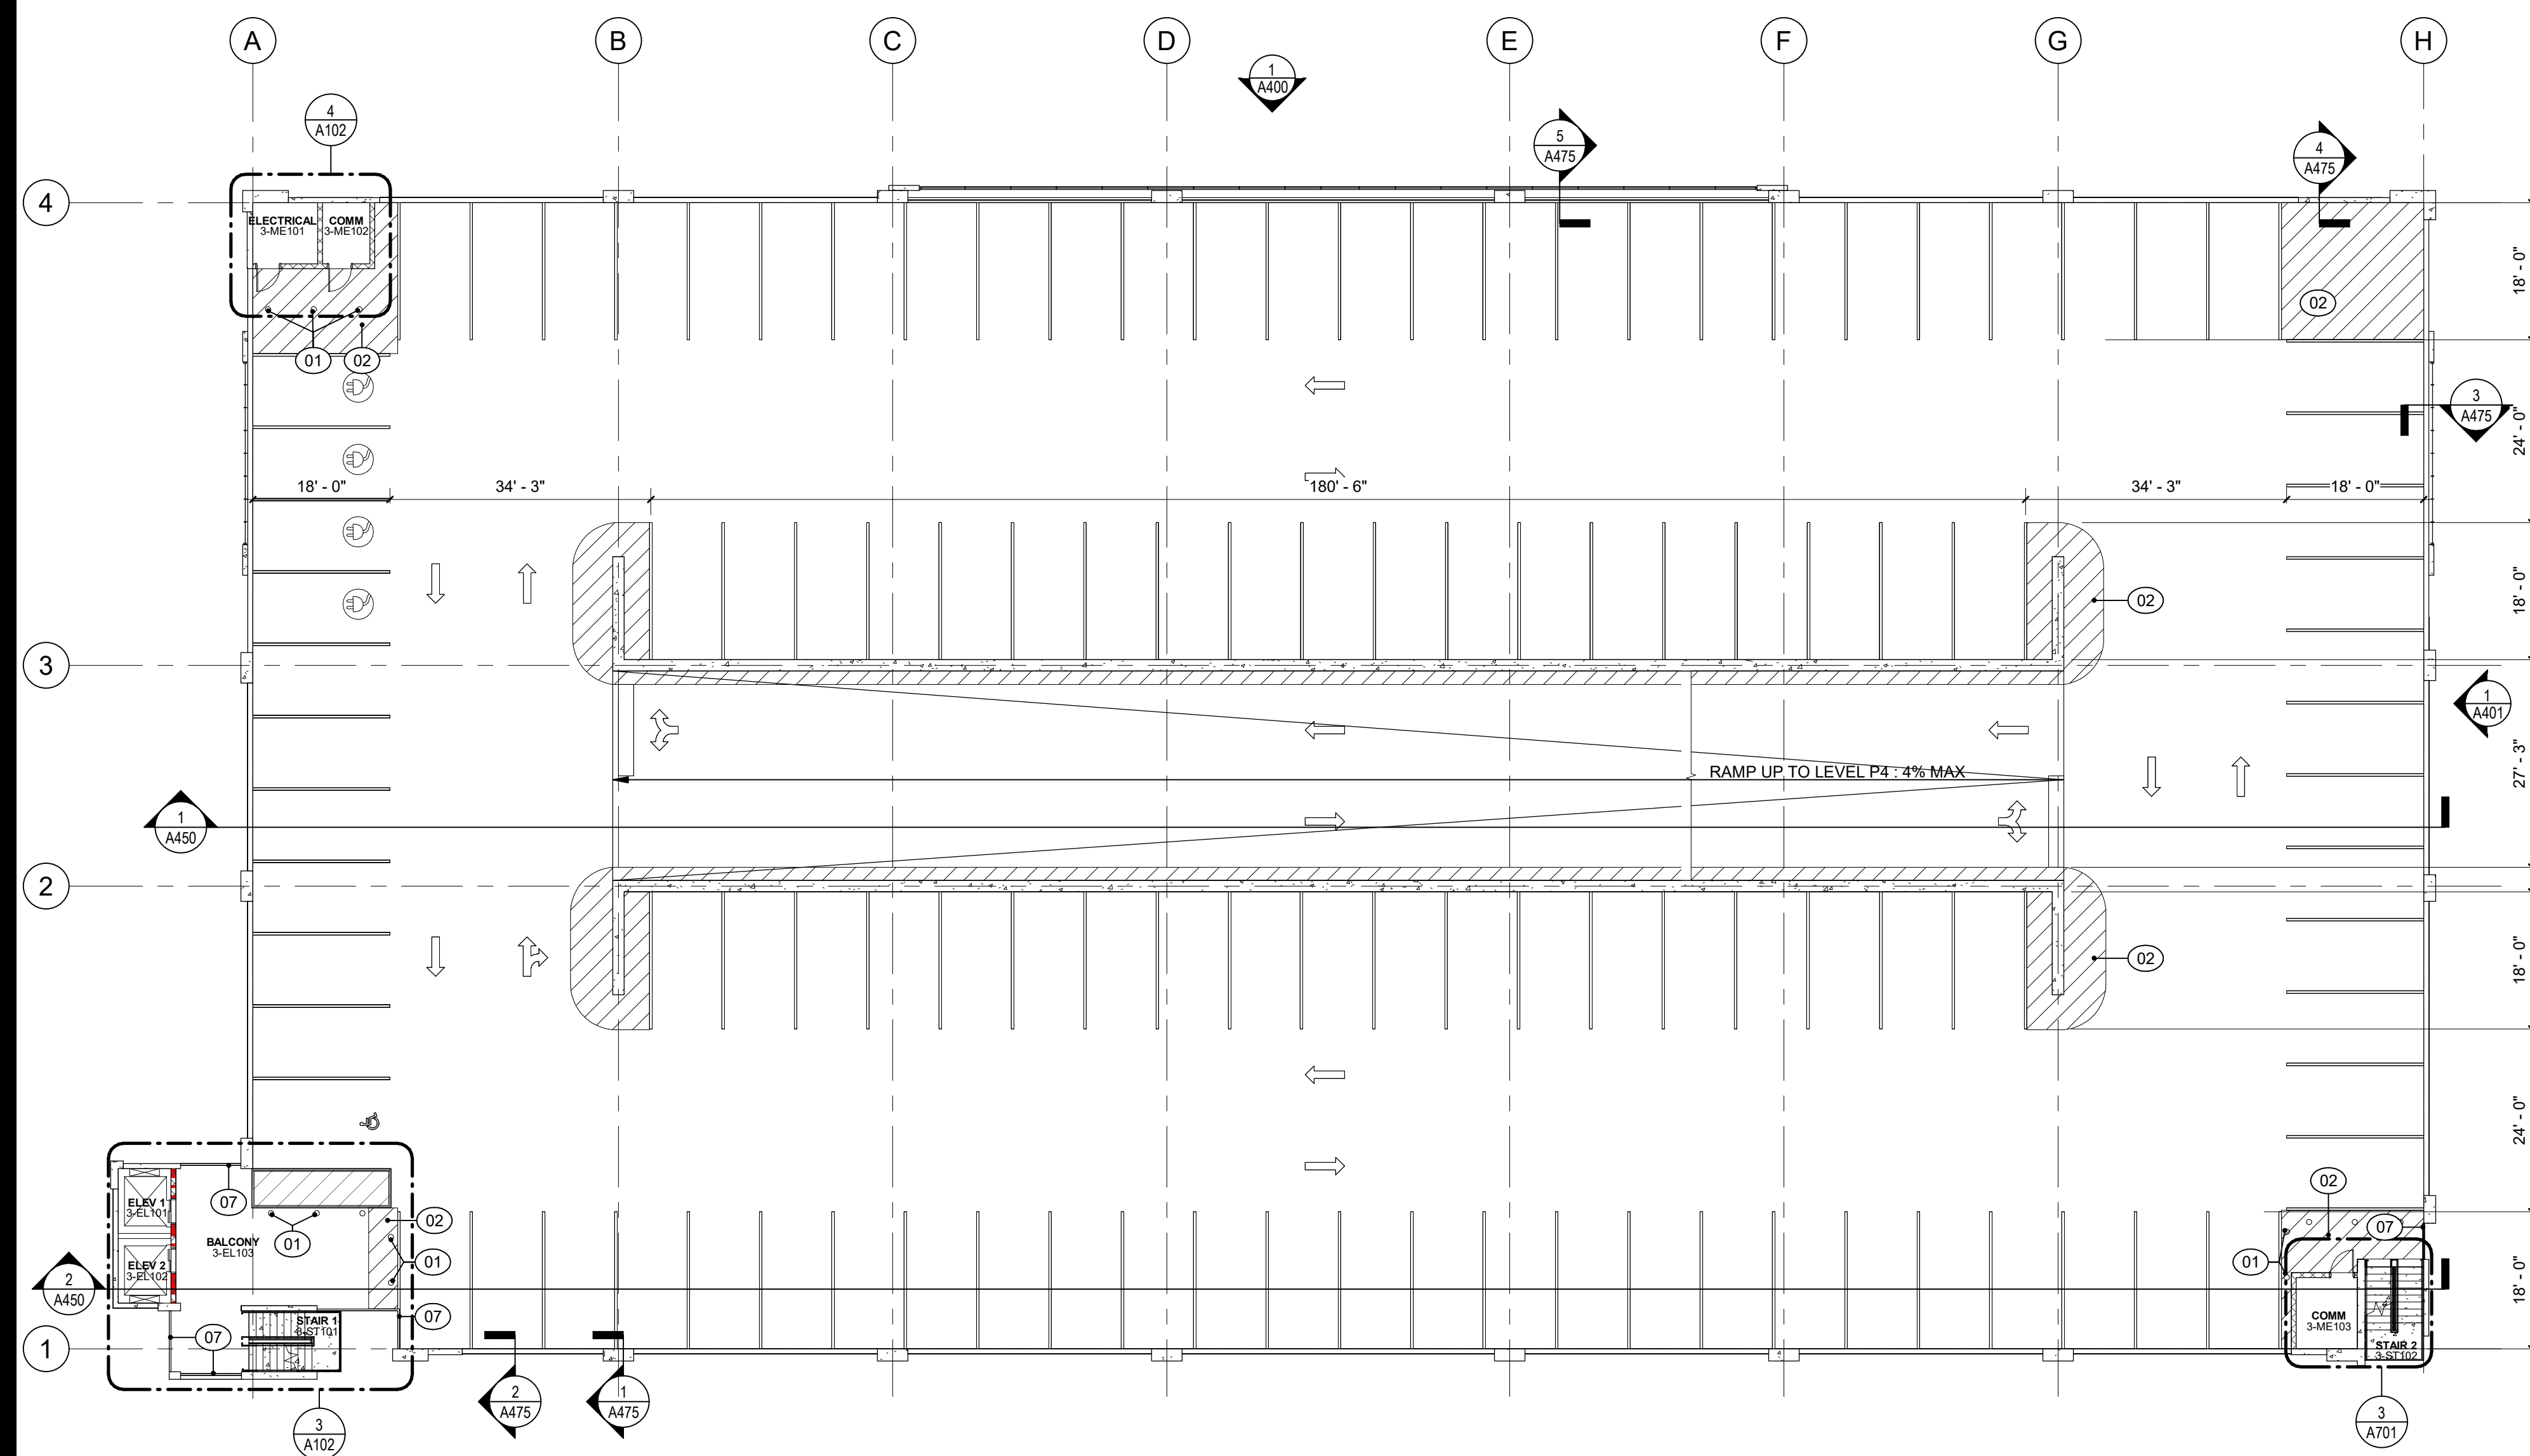



1 LEVEL P3 FLOOR PLAN

SCALE: 1/16" = 1'-0"

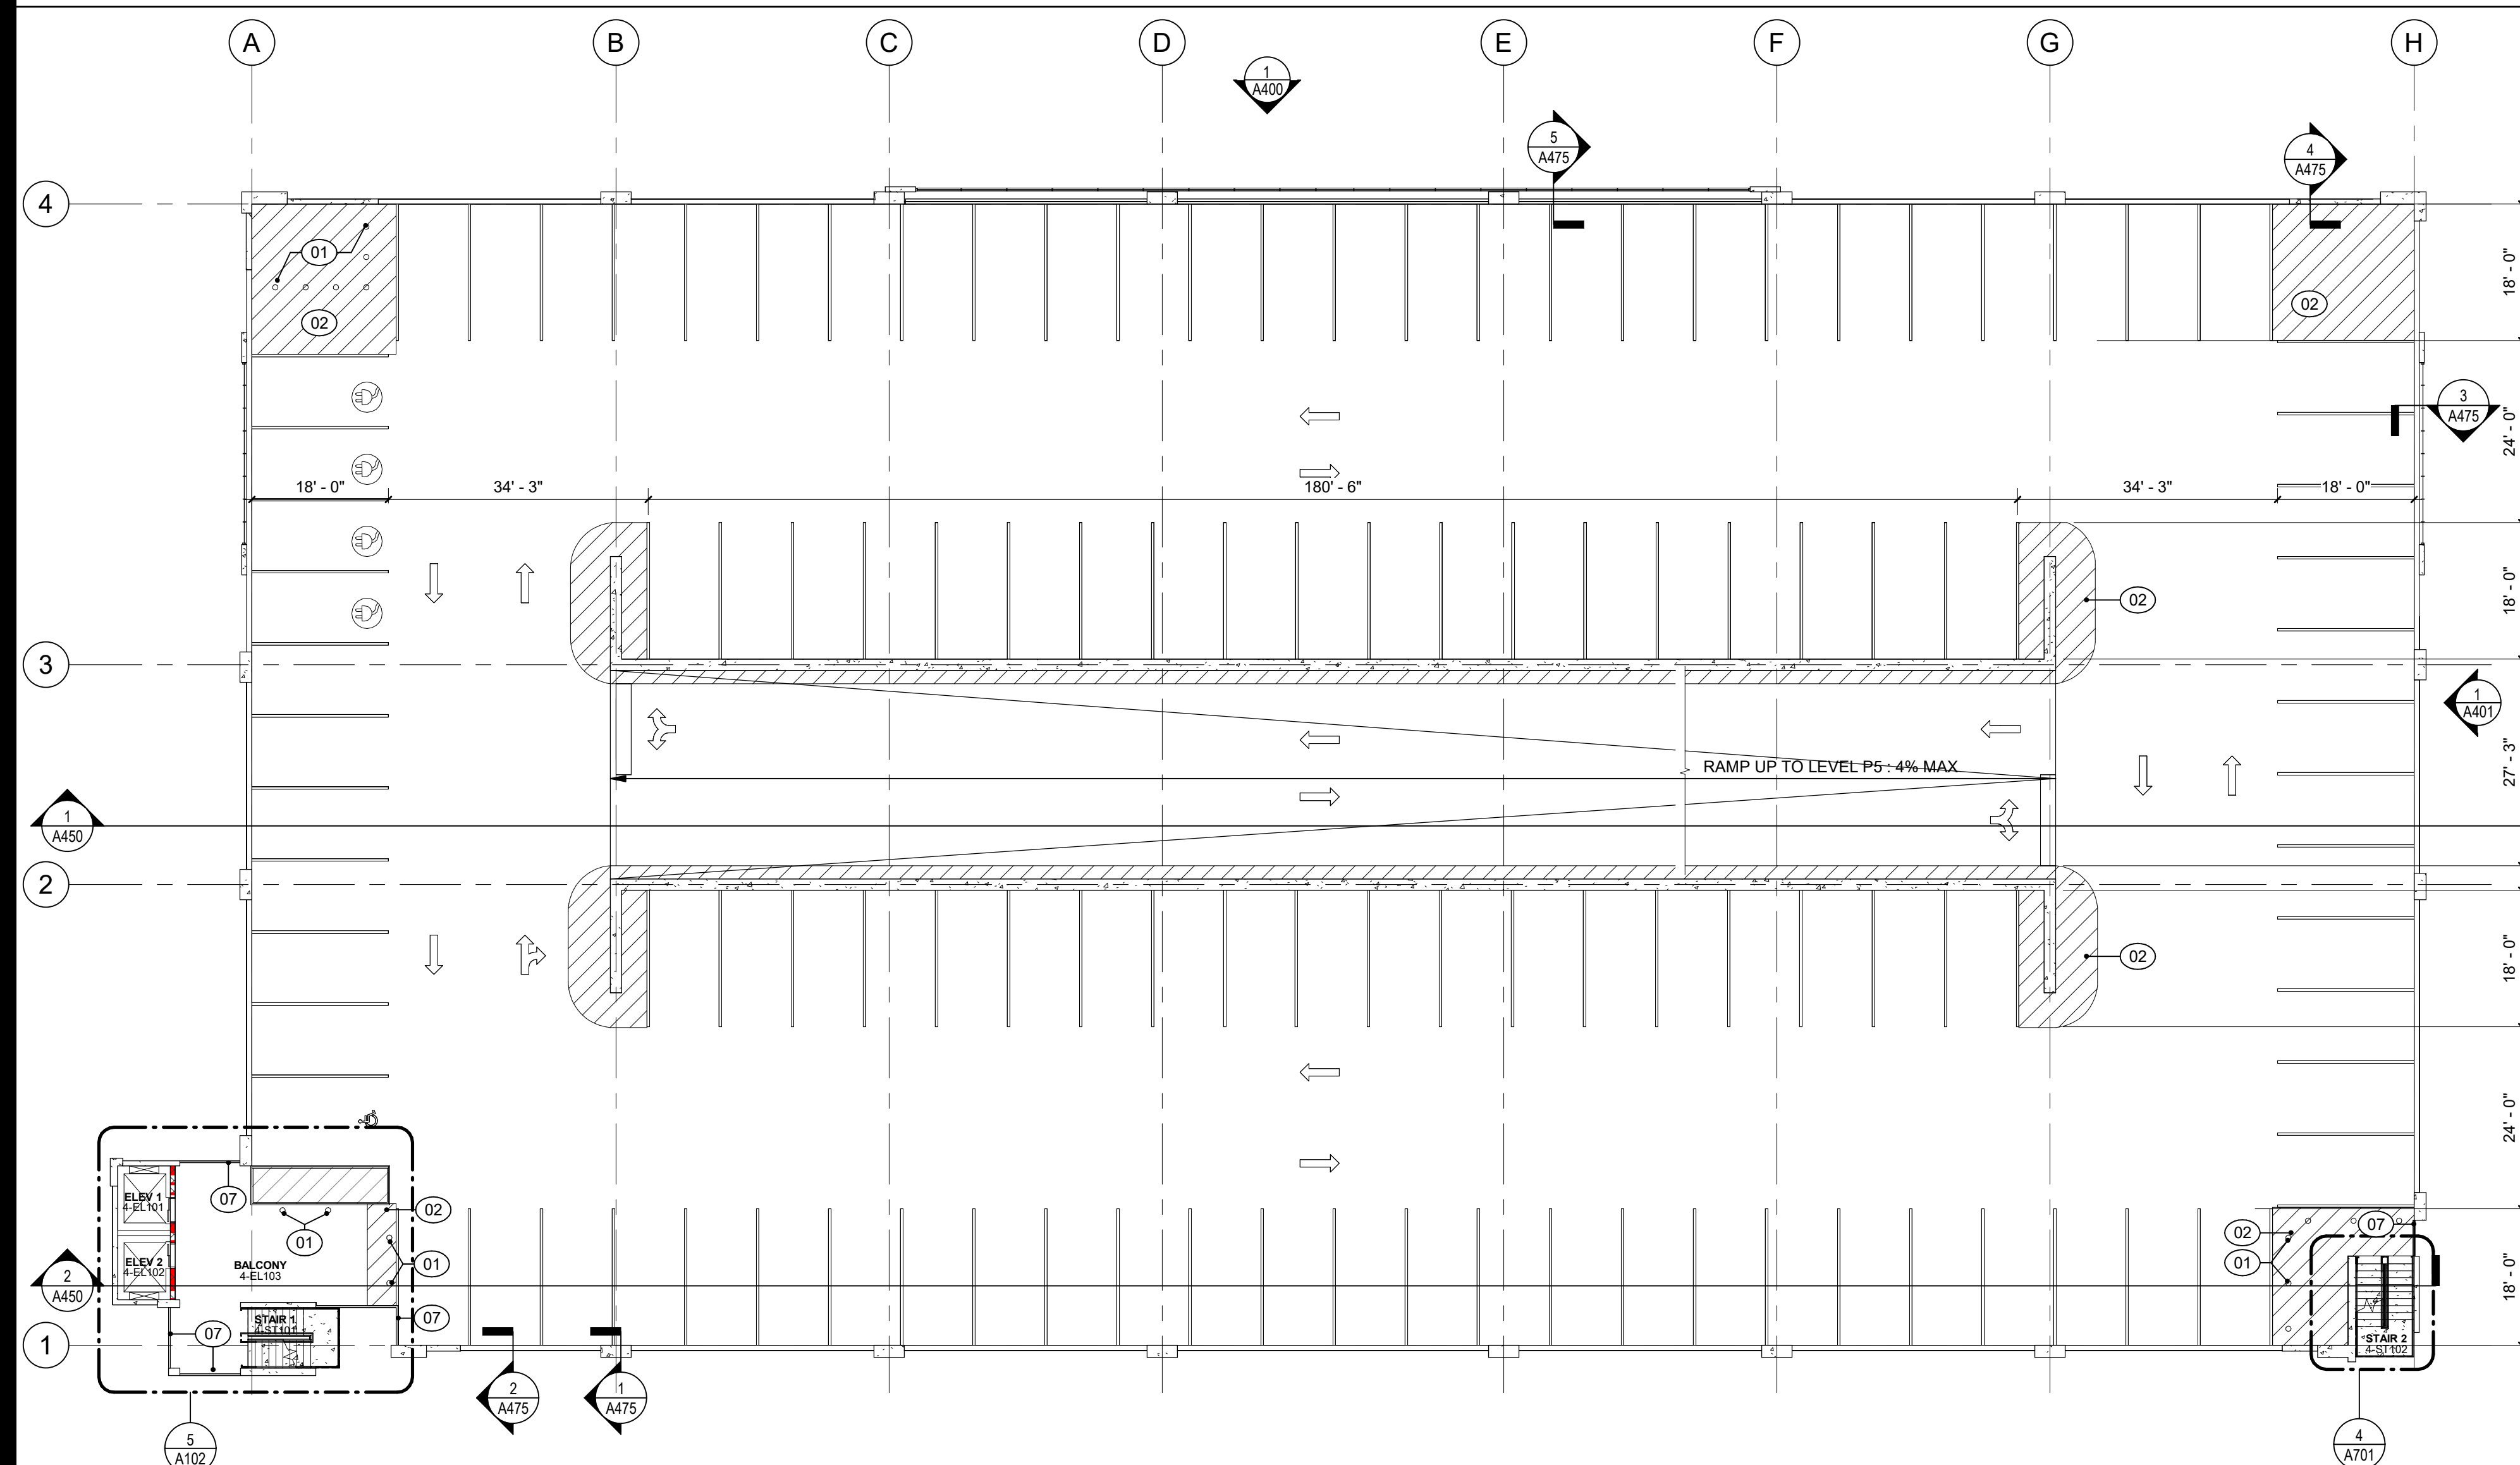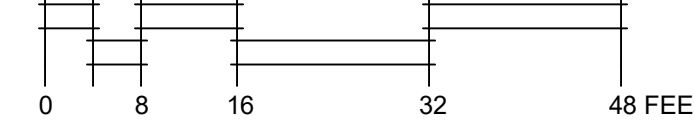



2 LEVEL P4 FLOOR PLAN

SCALE: 1/16" = 1'-0"

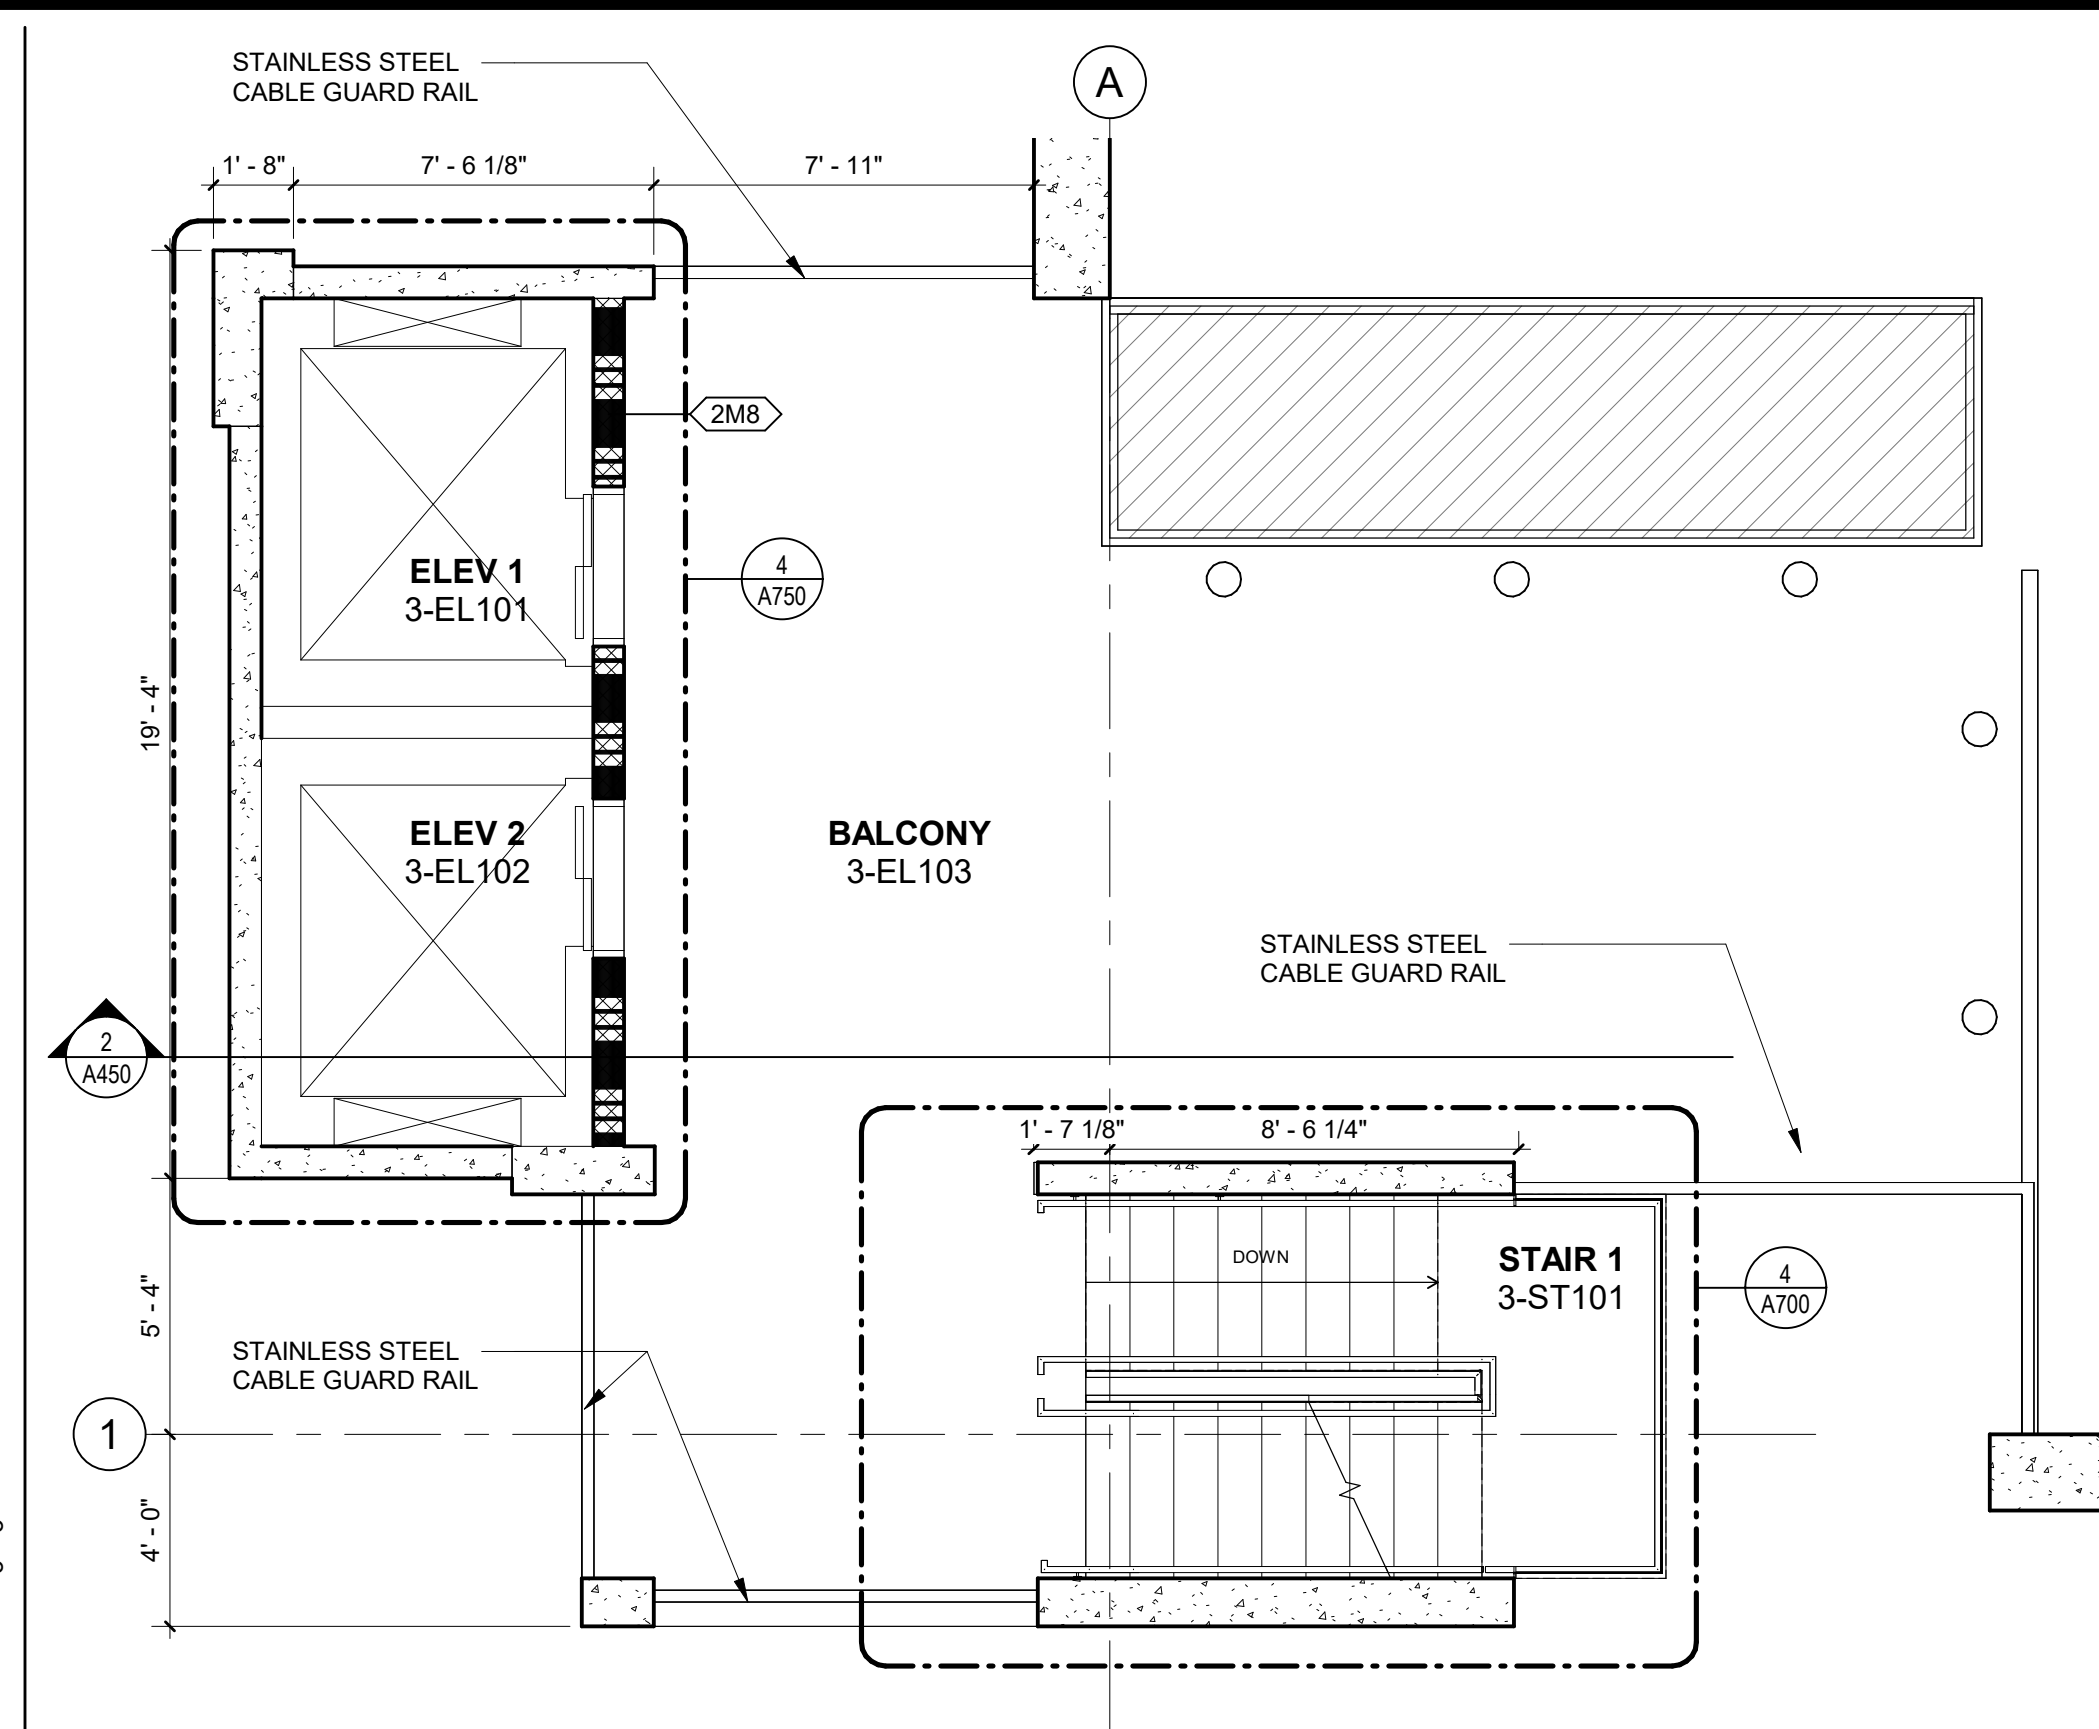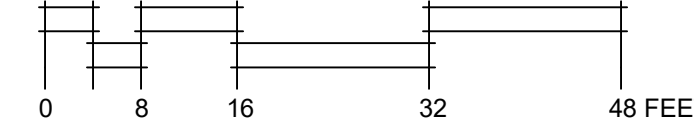



3 LEVEL P3 BALCONY

SCALE: 1/4" = 1'-0"

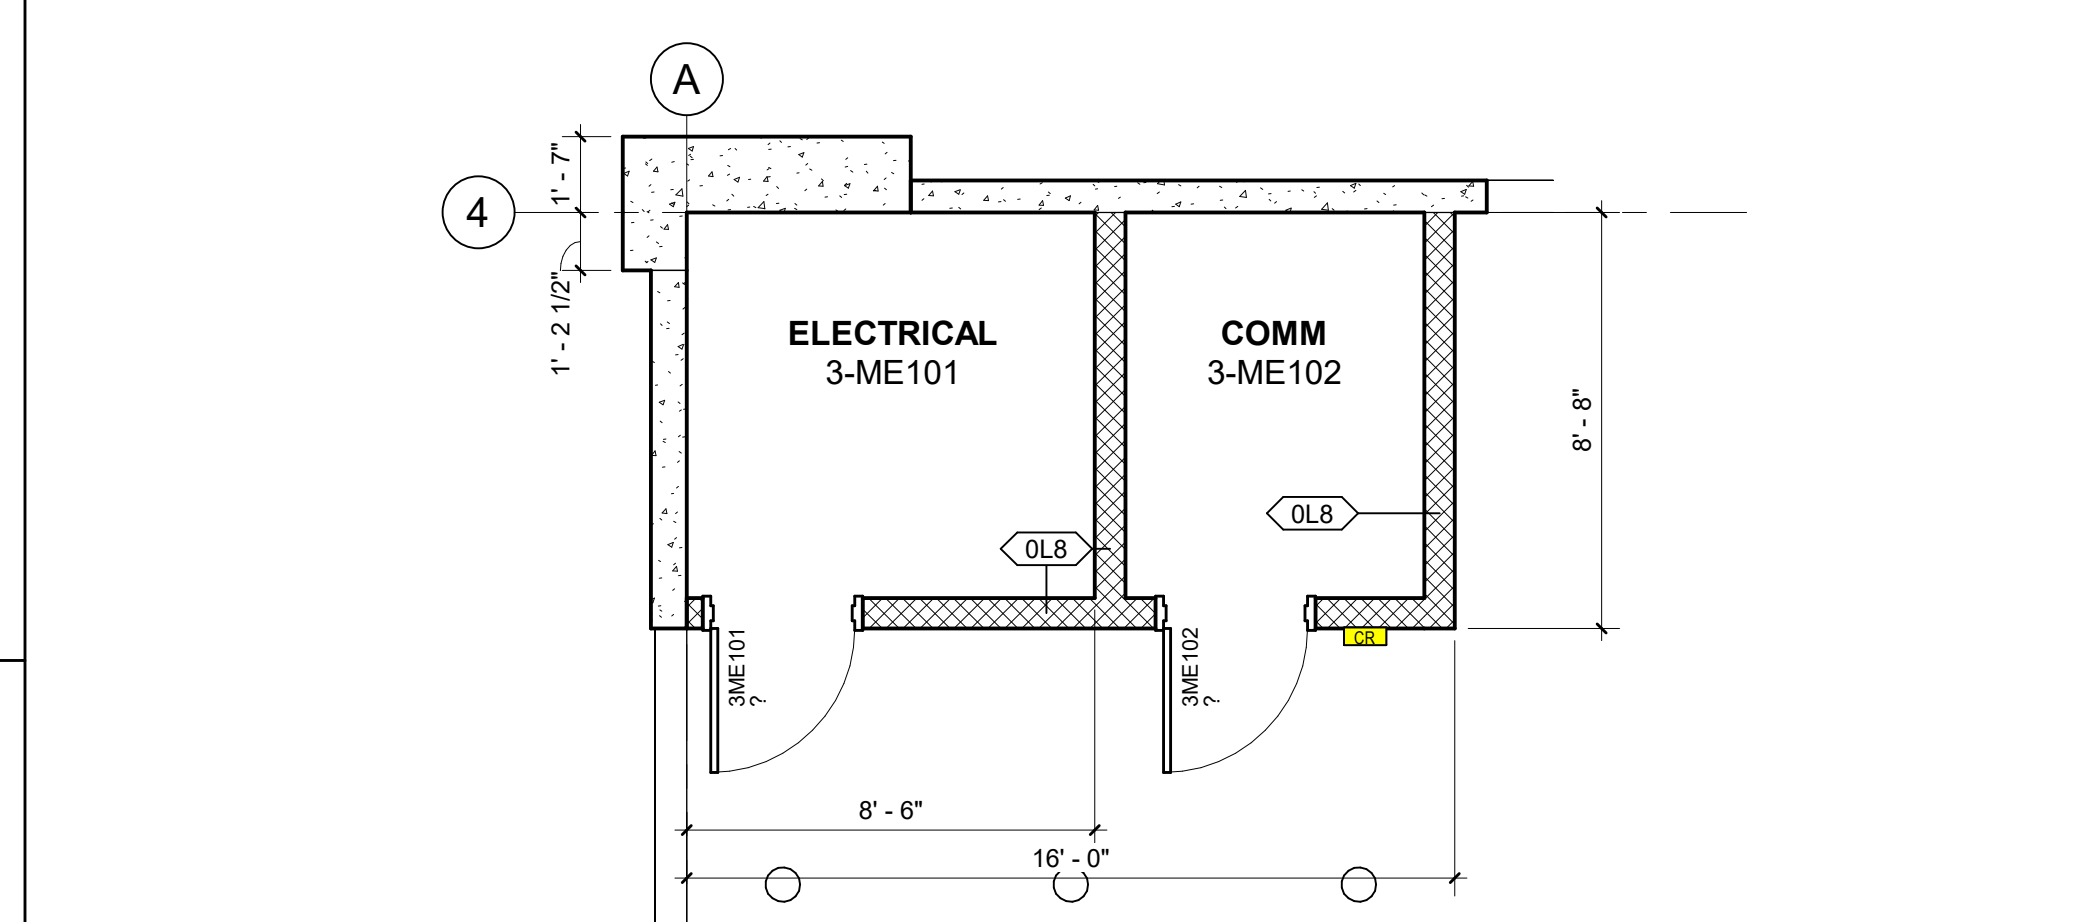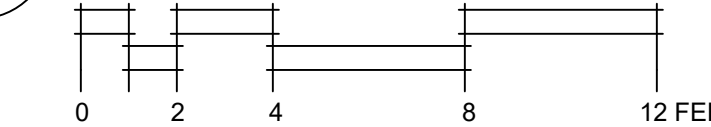


4 LEVEL P3 ELECTRICAL

SCALE: 1/4" = 1'-0"

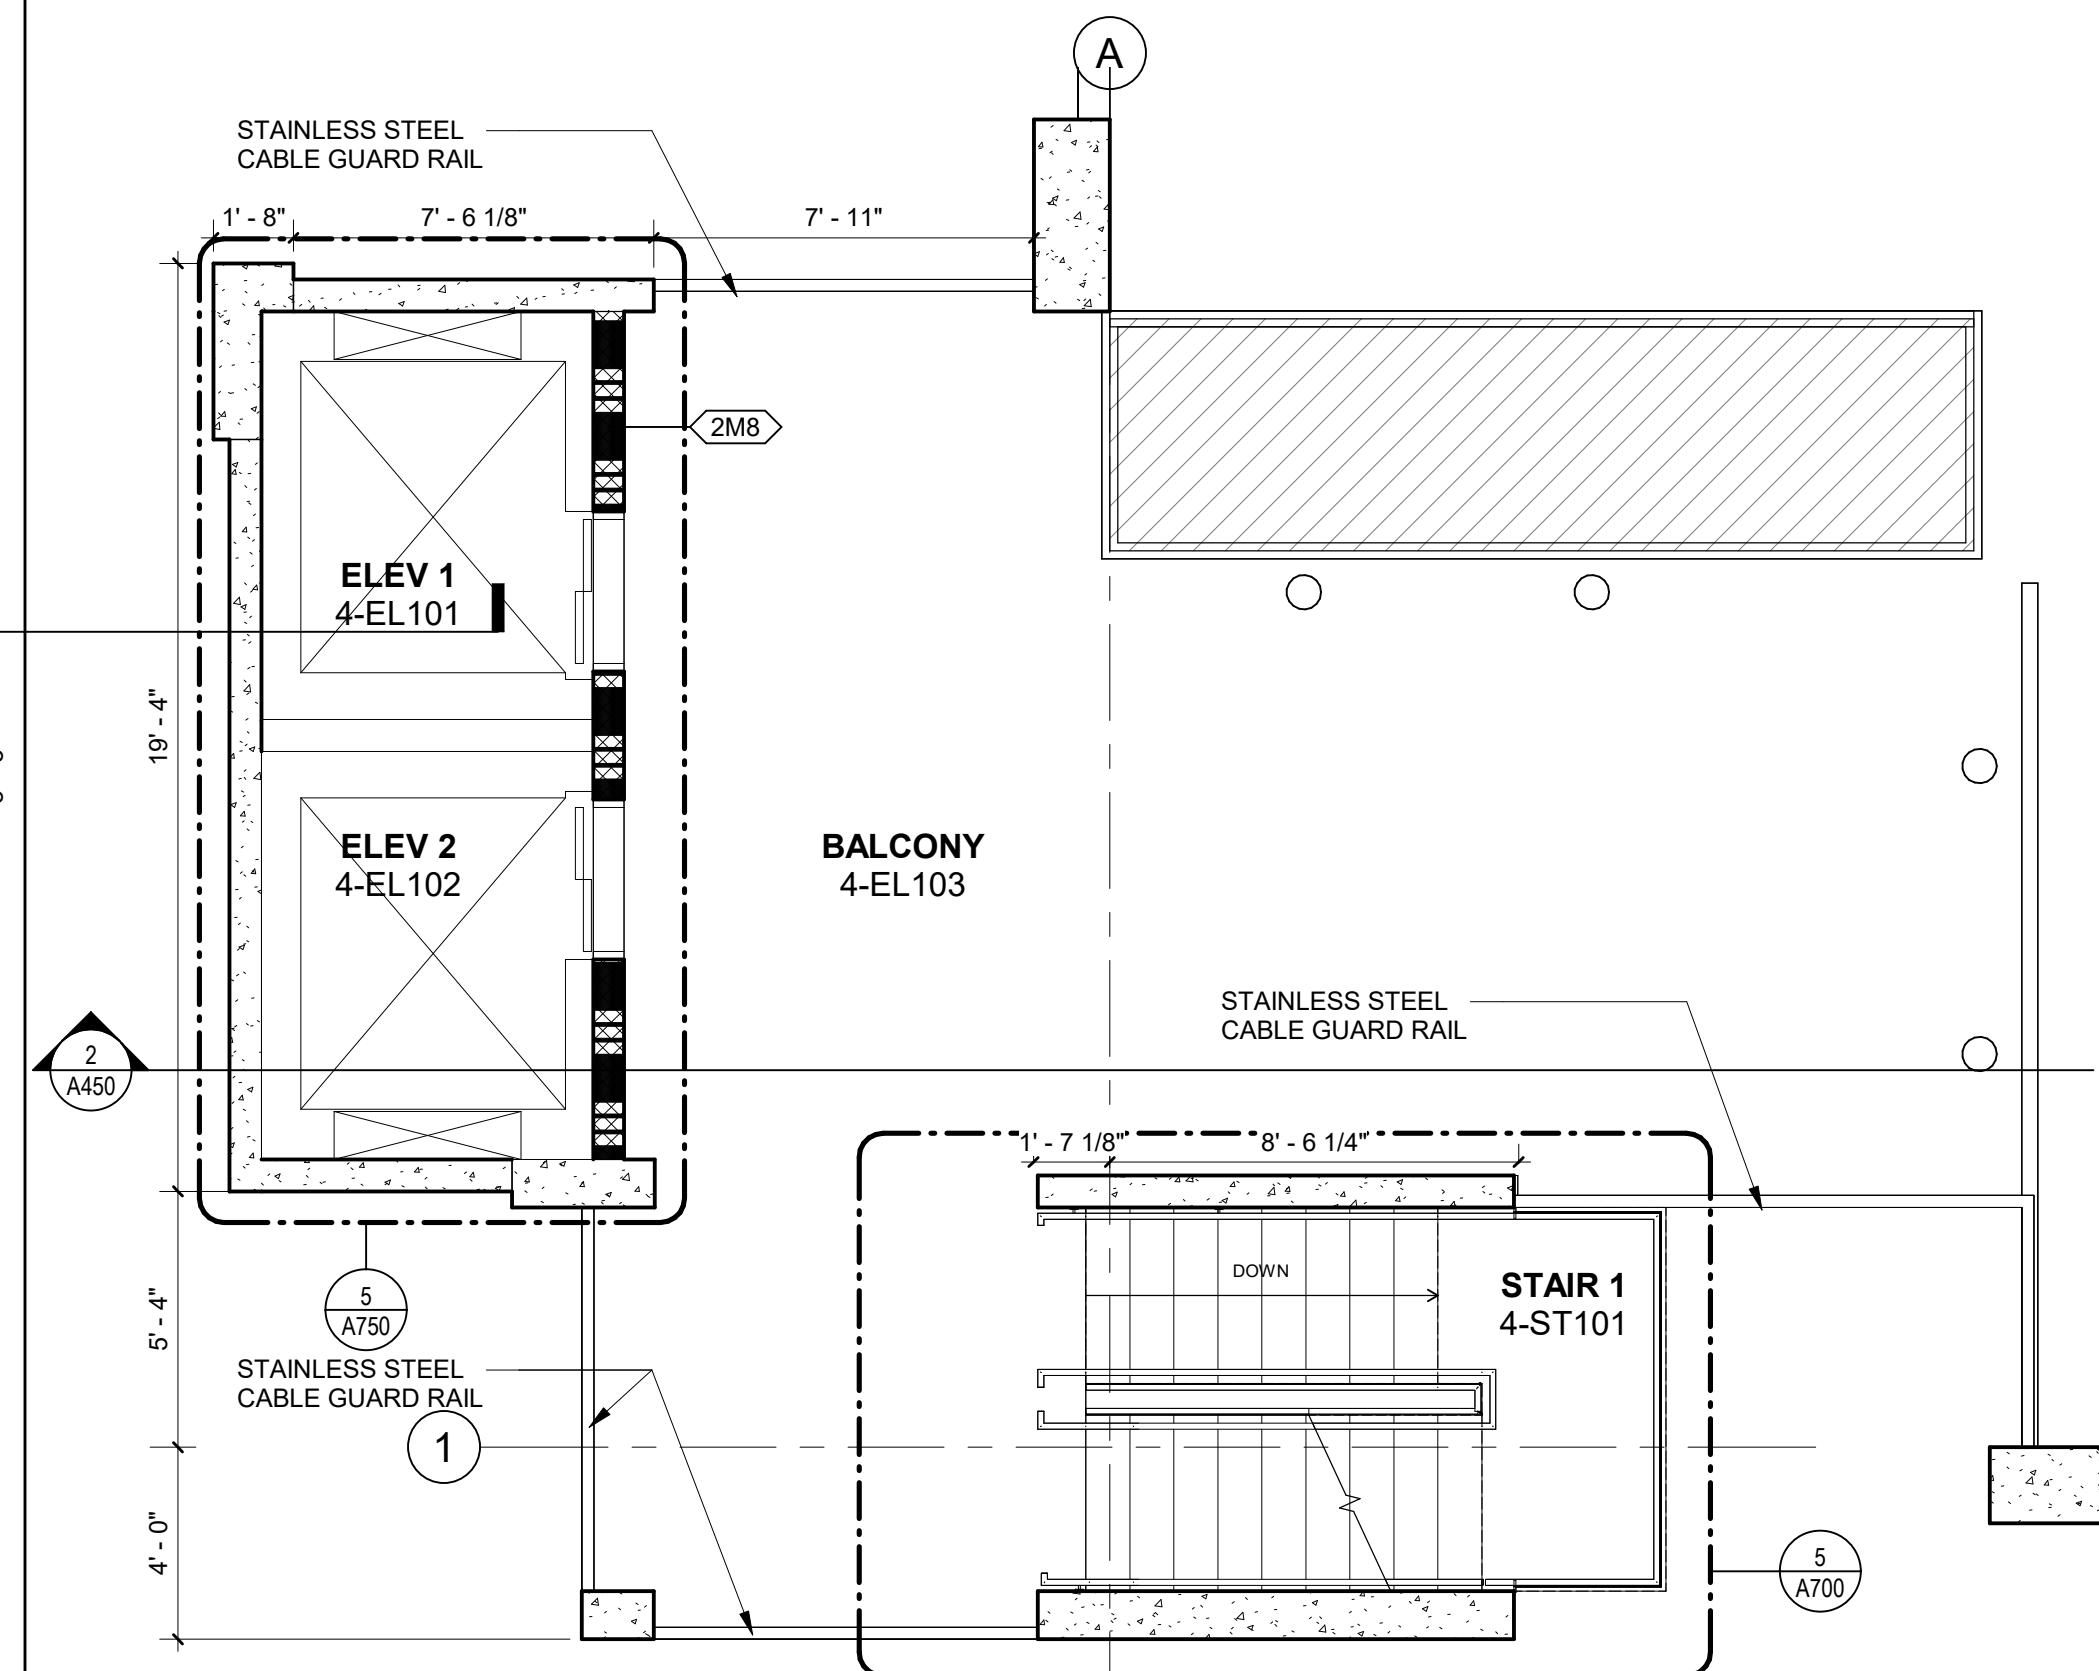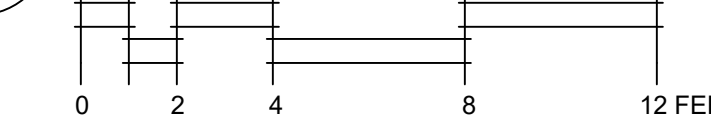

5 LEVEL P4 ELEVATOR BALCONY

SCALE: 1/4" = 1'-0"

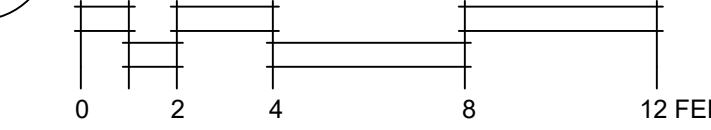

WALL RATING LEGEND

NEW CONSTRUCTION

- NON-RATED PARTITION
- 2 HOUR SHAFT ENCLOSURE
- NON-RATED CMU PARTITION

NOTED PLAN GENERAL NOTES

- REFER TO SHEET G100 FOR CODE REVIEW DATA.

KEY LEGEND

- KEYNOTE. REFER TO DESCRIPTIONS, THIS SHEET.
- ELECTRIC CAR CHARGING

KEYNOTES - PLAN

- 01 PIPE BOLLARD AT 72" O.C., TYP. REFER TO DETAIL
- 02 PAINTED STRIPING
- 03 PAINTED ALUMINUM TUBE SYSTEM WITH PAINTED EXTRUDED ALUMINUM PANELS
- 04 WHEELSTOP
- 05 PARKING GATE SYSTEM, CARD READER ACCESS
- 06 COVERED WALK TO HOSPITAL
- 07 STAINLESS STEEL CABLE GUARDRAIL

PARKING COUNT

Level	Description	Count
P1	ACCESSIBLE	1
P1	VAN ACCESSIBLE	2
P1	STANDARD	103
P1: 106		106
P2	ACCESSIBLE	1
P2	STANDARD	112
P2: 113		113
P3	ACCESSIBLE	1
P3	STANDARD	112
P3: 113		113
P4	ACCESSIBLE	1
P4	STANDARD	112
P4: 113		113
P5	ACCESSIBLE	1
P5	STANDARD	112
P5: 113		113
P6	ACCESSIBLE	1
P6	STANDARD	114
P6: 115		115
TOTAL		673

CONSTRUCTION INFO

GENERAL CONTRACTOR: BRASFIELD & GORRIE WALKER COX
 PRECAST CONCRETE SUB CONTRACTOR #4 INFORMATION: RYAN ROHE
 HCA DESIGN MANAGER: RYAN ROHE

VENDOR INFO

VENDOR #1: HCA VENDOR #1 INFORMATION
 SIGNAGE VENDOR: ARCHITECTURAL IDENTIFICATION TRENT ECKFELD
 HCA CONSTRUCTION MANAGER: GREG ATKINSON

tm p

TMPartners, PLLC
 Architecture Interiors Planning

211 Franklin Road, Suite 200
 Brentwood, TN 37027-5593
 615.377.9773 Office
 www.TMPartners.com

8131 Lakewood Main St., Ste 202
 Lakewood Ranch, FL 34202
 941.907.9711 Office
 Florida License: #AR91721

DESIGN DEVELOPMENT - NOT ISSUED FOR CONSTRUCTION

Anthony Catalano AR-91721

HCA Healthcare

HCA FLORIDA ST. LUCIE HOSPITAL PARKING GARAGE

1800 SE TIFFANY AVE, PORT ST. LUCIE, FL 34952

HCA Project No. 3099800023

PLAN NORTH


TRUE NORTH

REVISIONS



No.	Description

DR. BY: CW, LB
 CK. BY: AC
 PROJ. NO. A00324
 DATE:
LEVEL P3 & P4 PLANS



A102

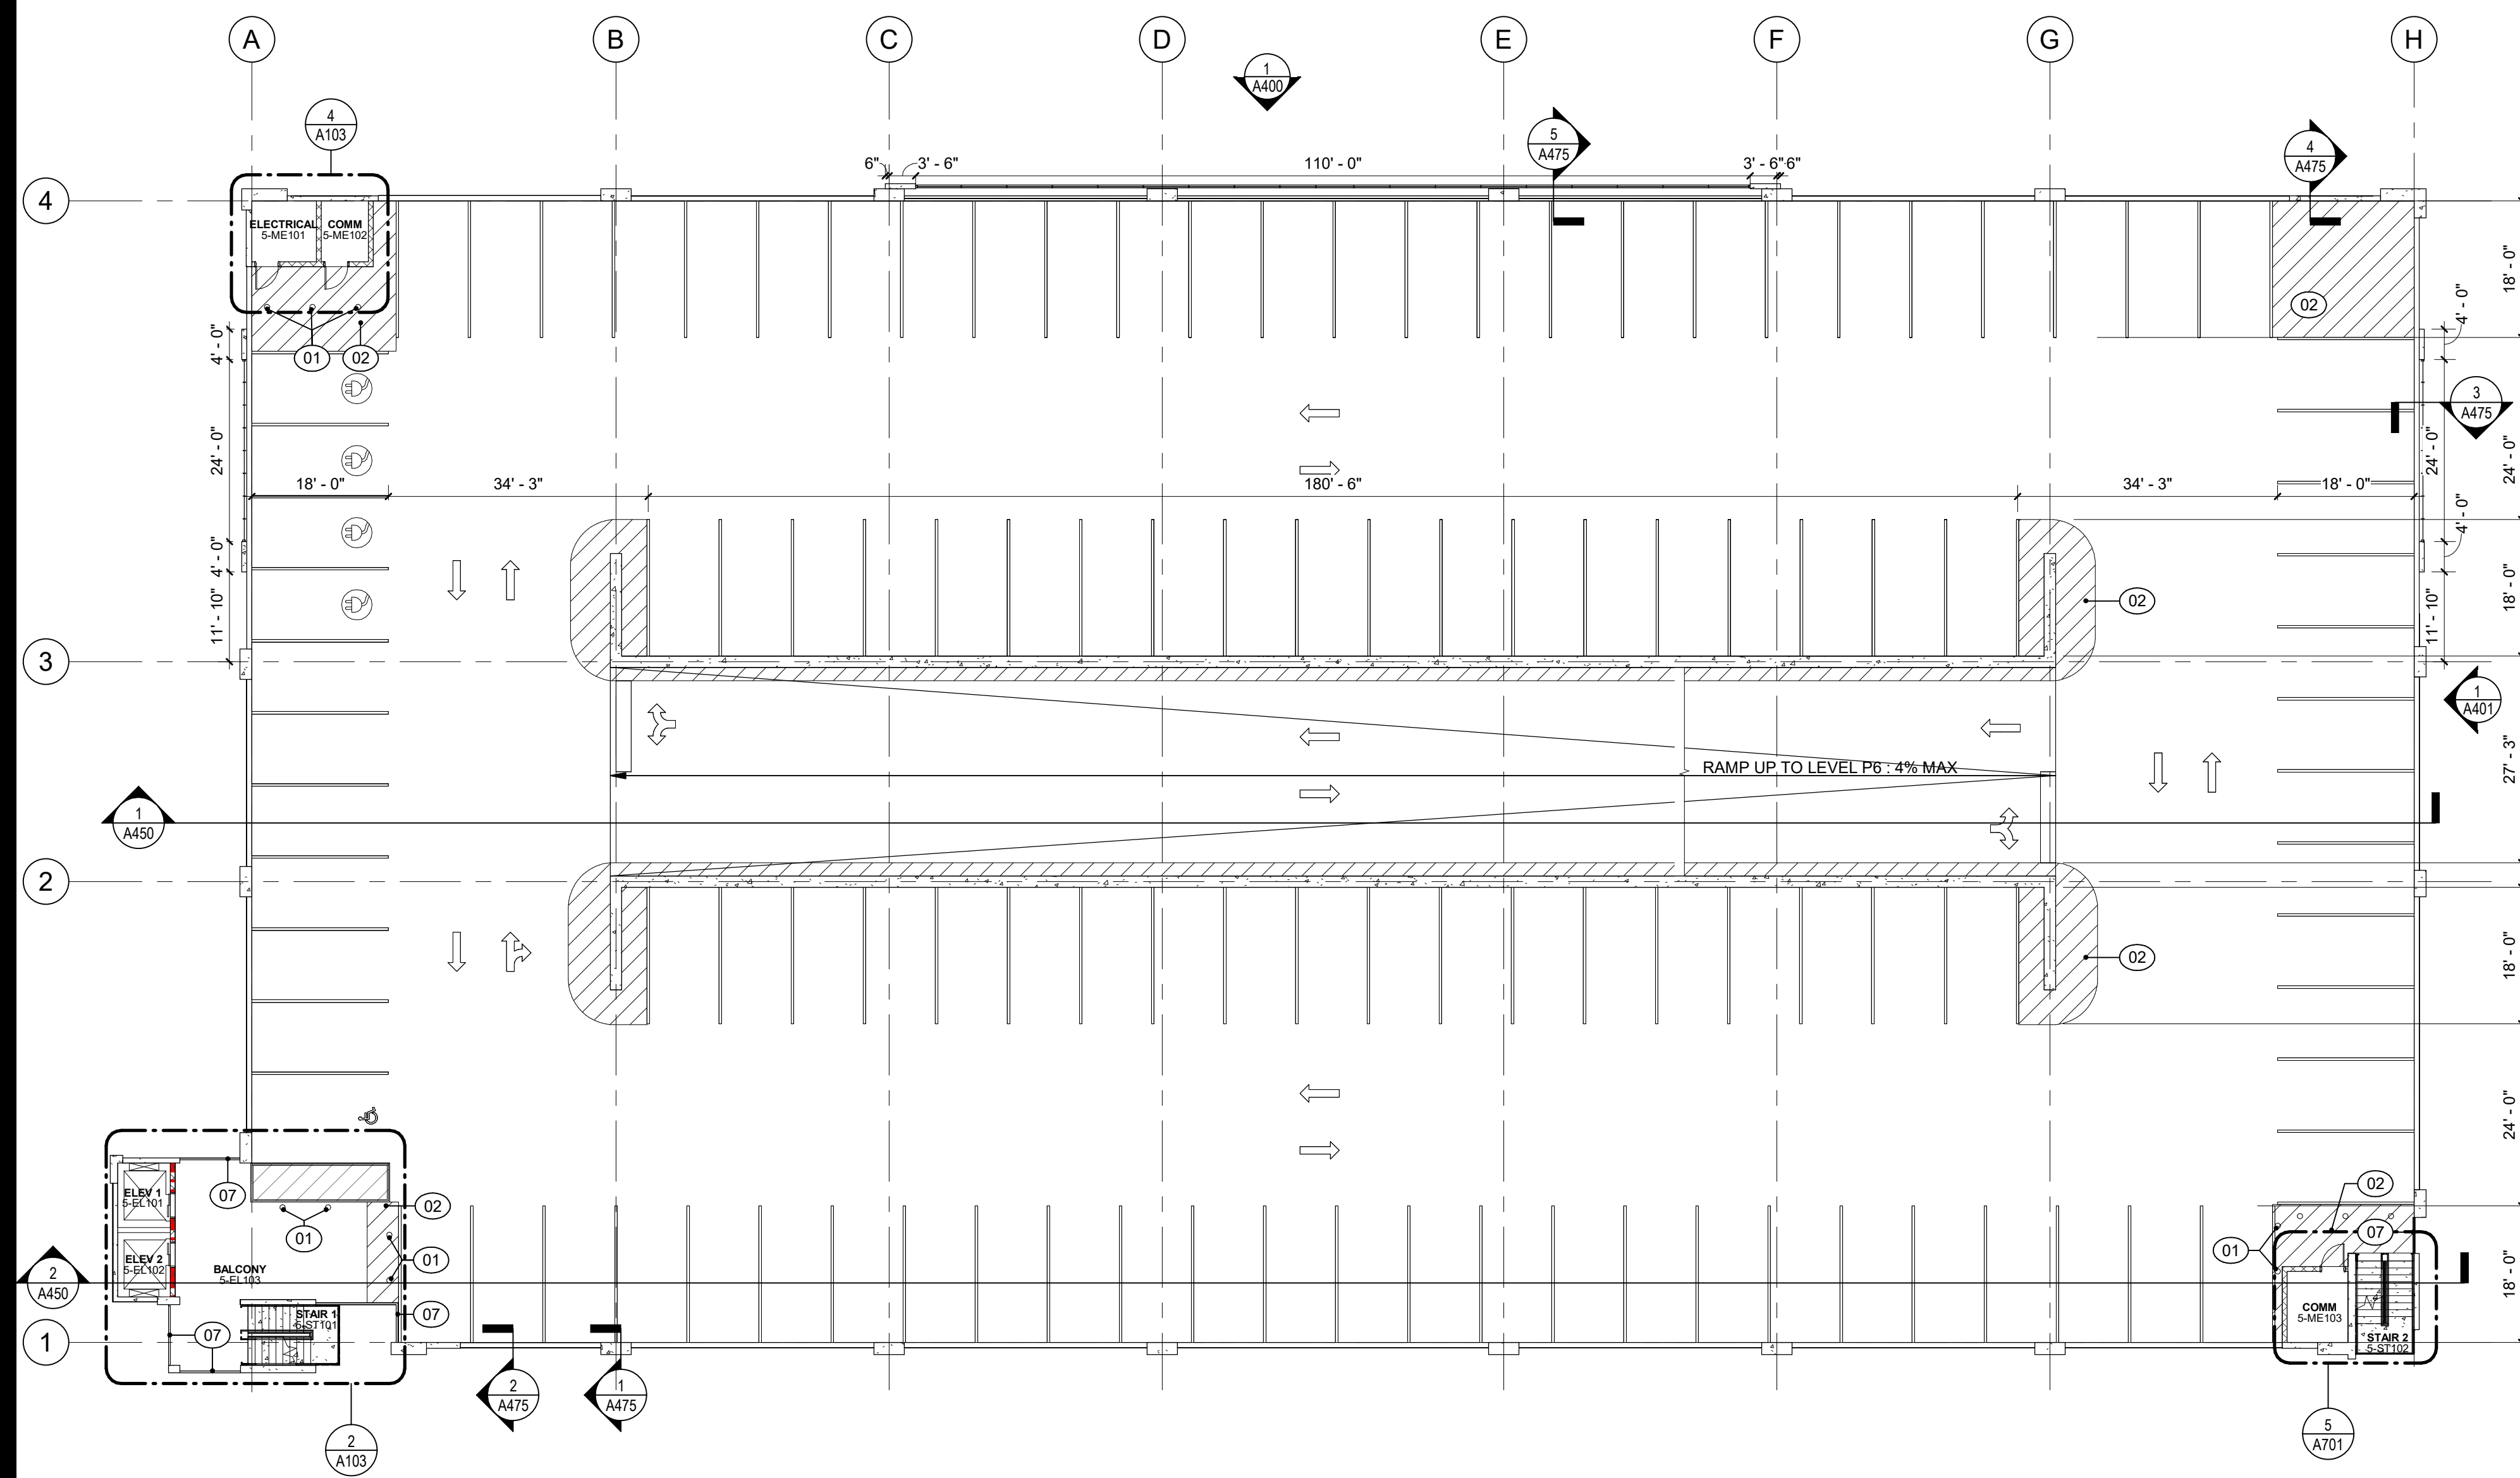



1 LEVEL P5 FLOOR PLAN
SCALE: 1/16" = 1'-0"

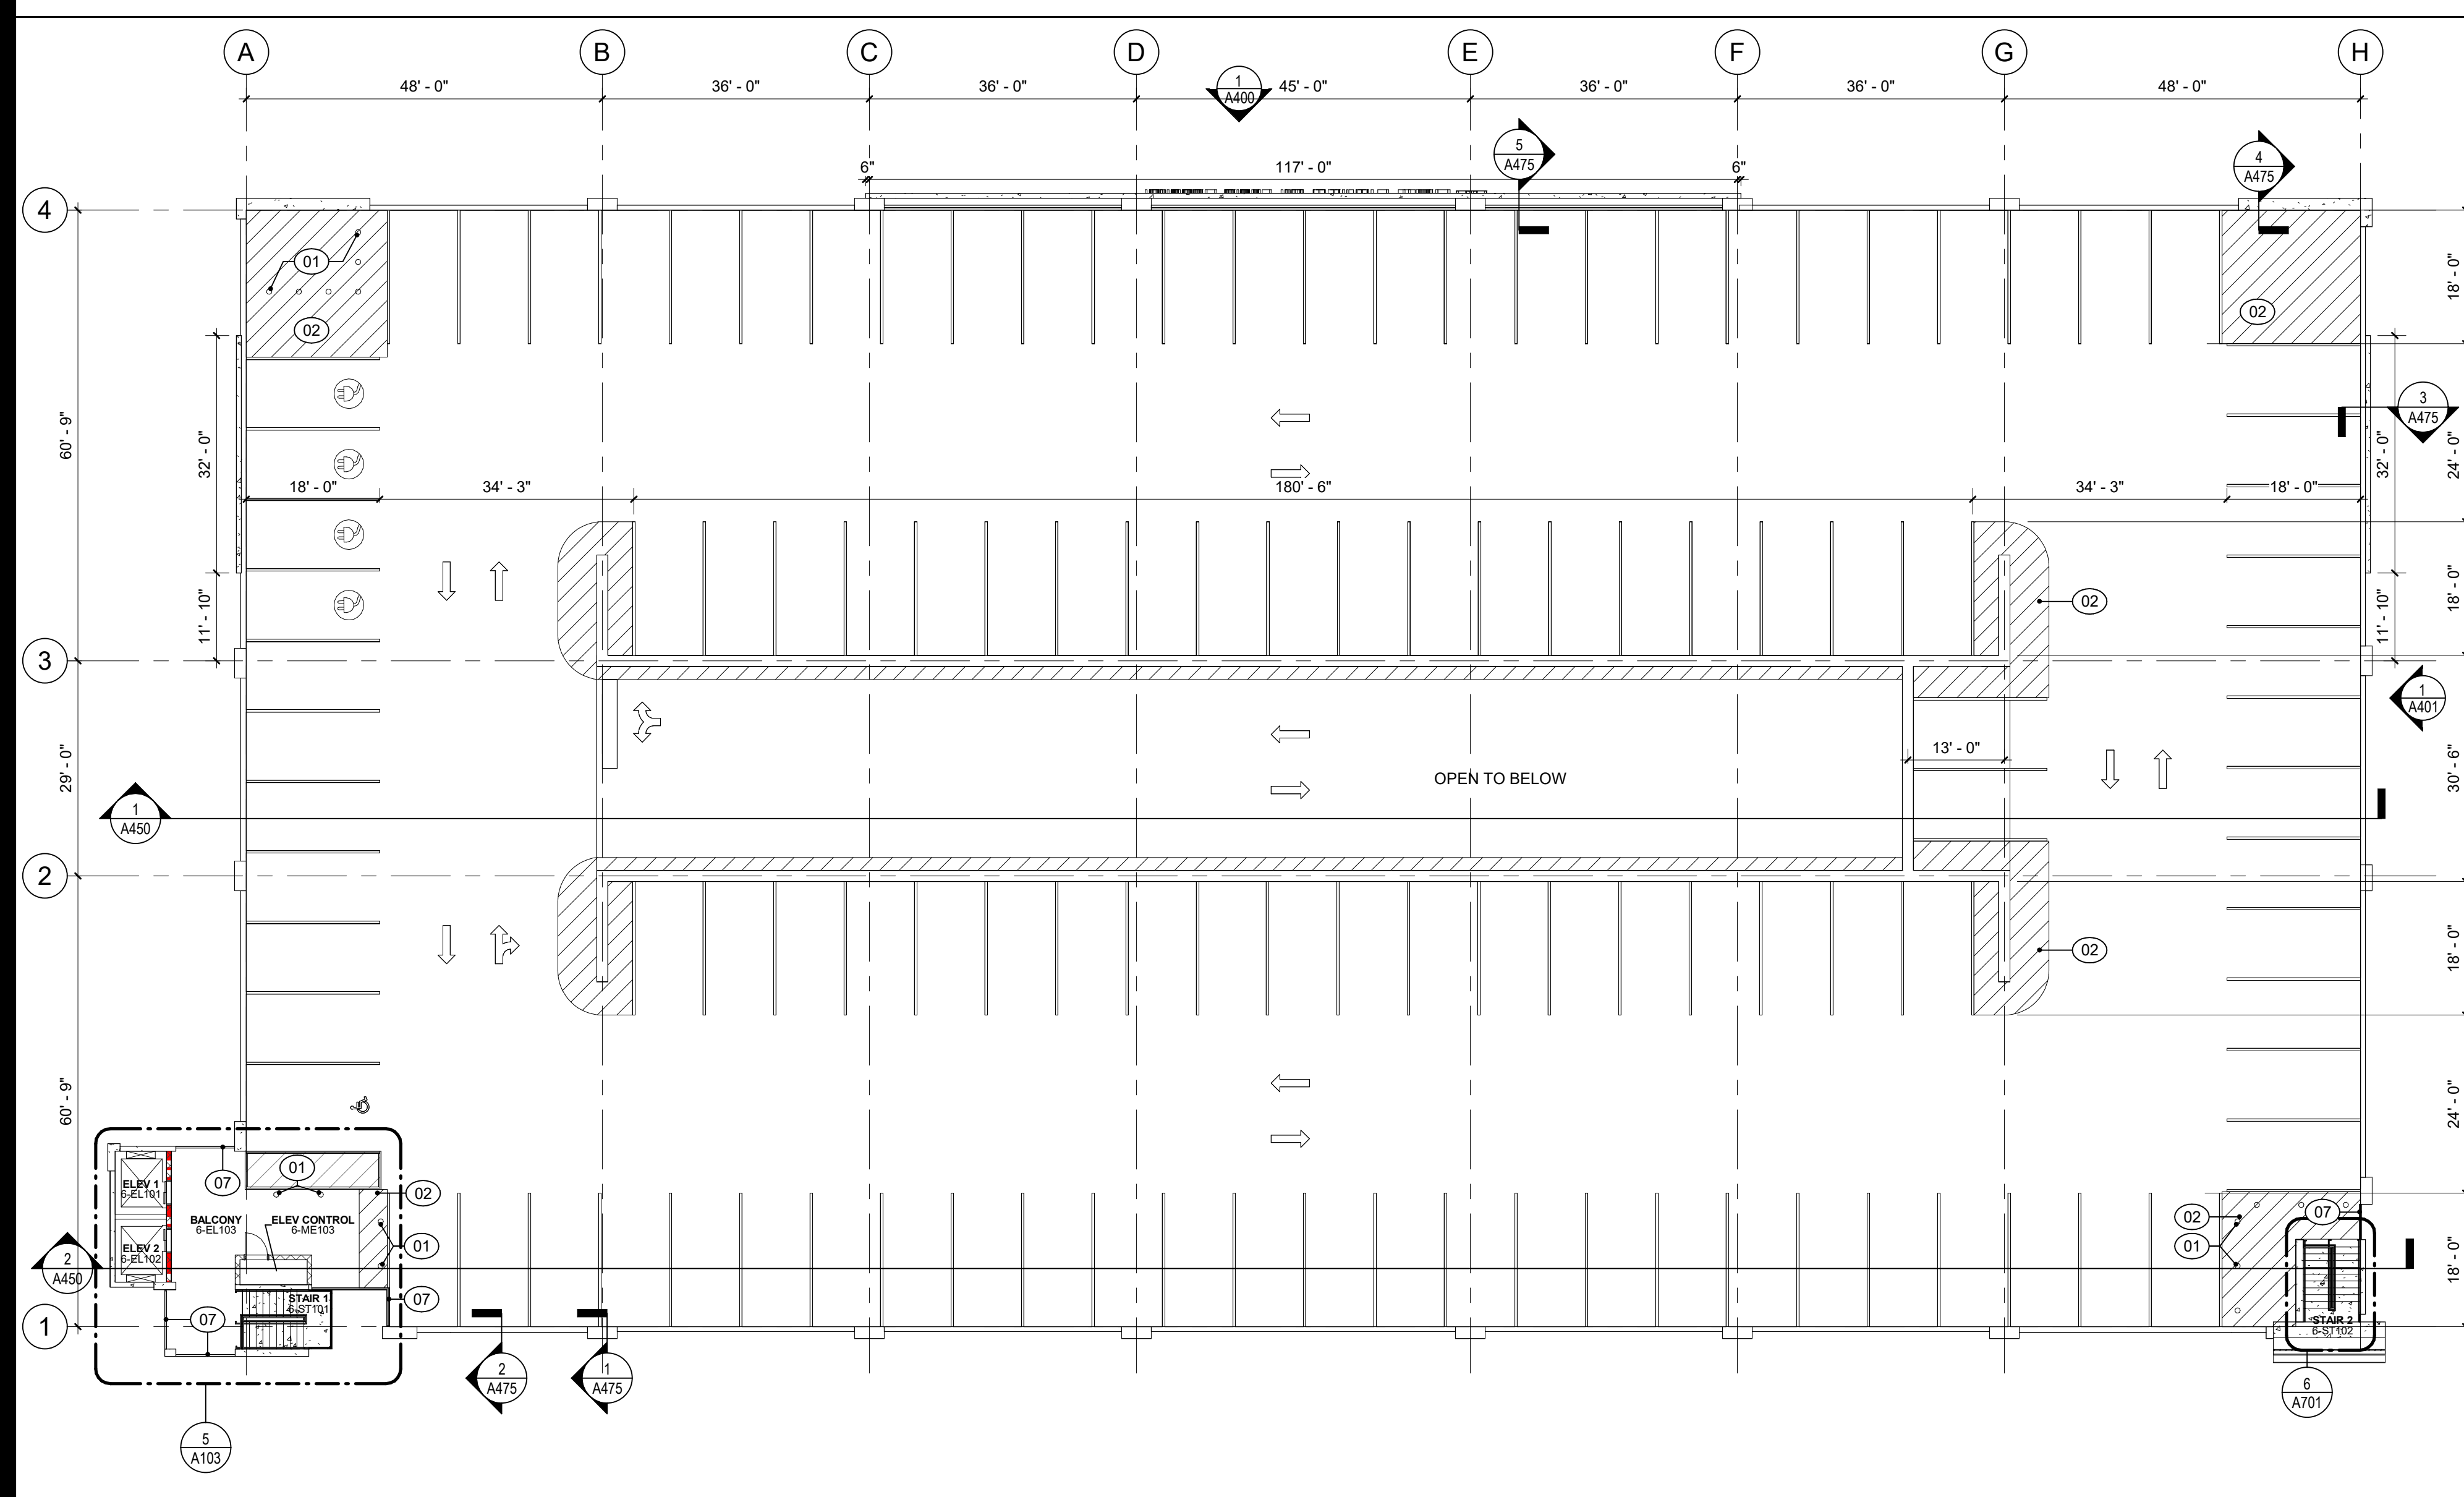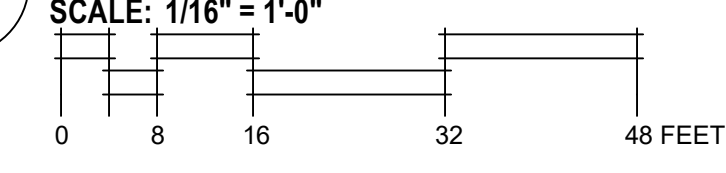



3 LEVEL P6 FLOOR PLAN
SCALE: 1/16" = 1'-0"

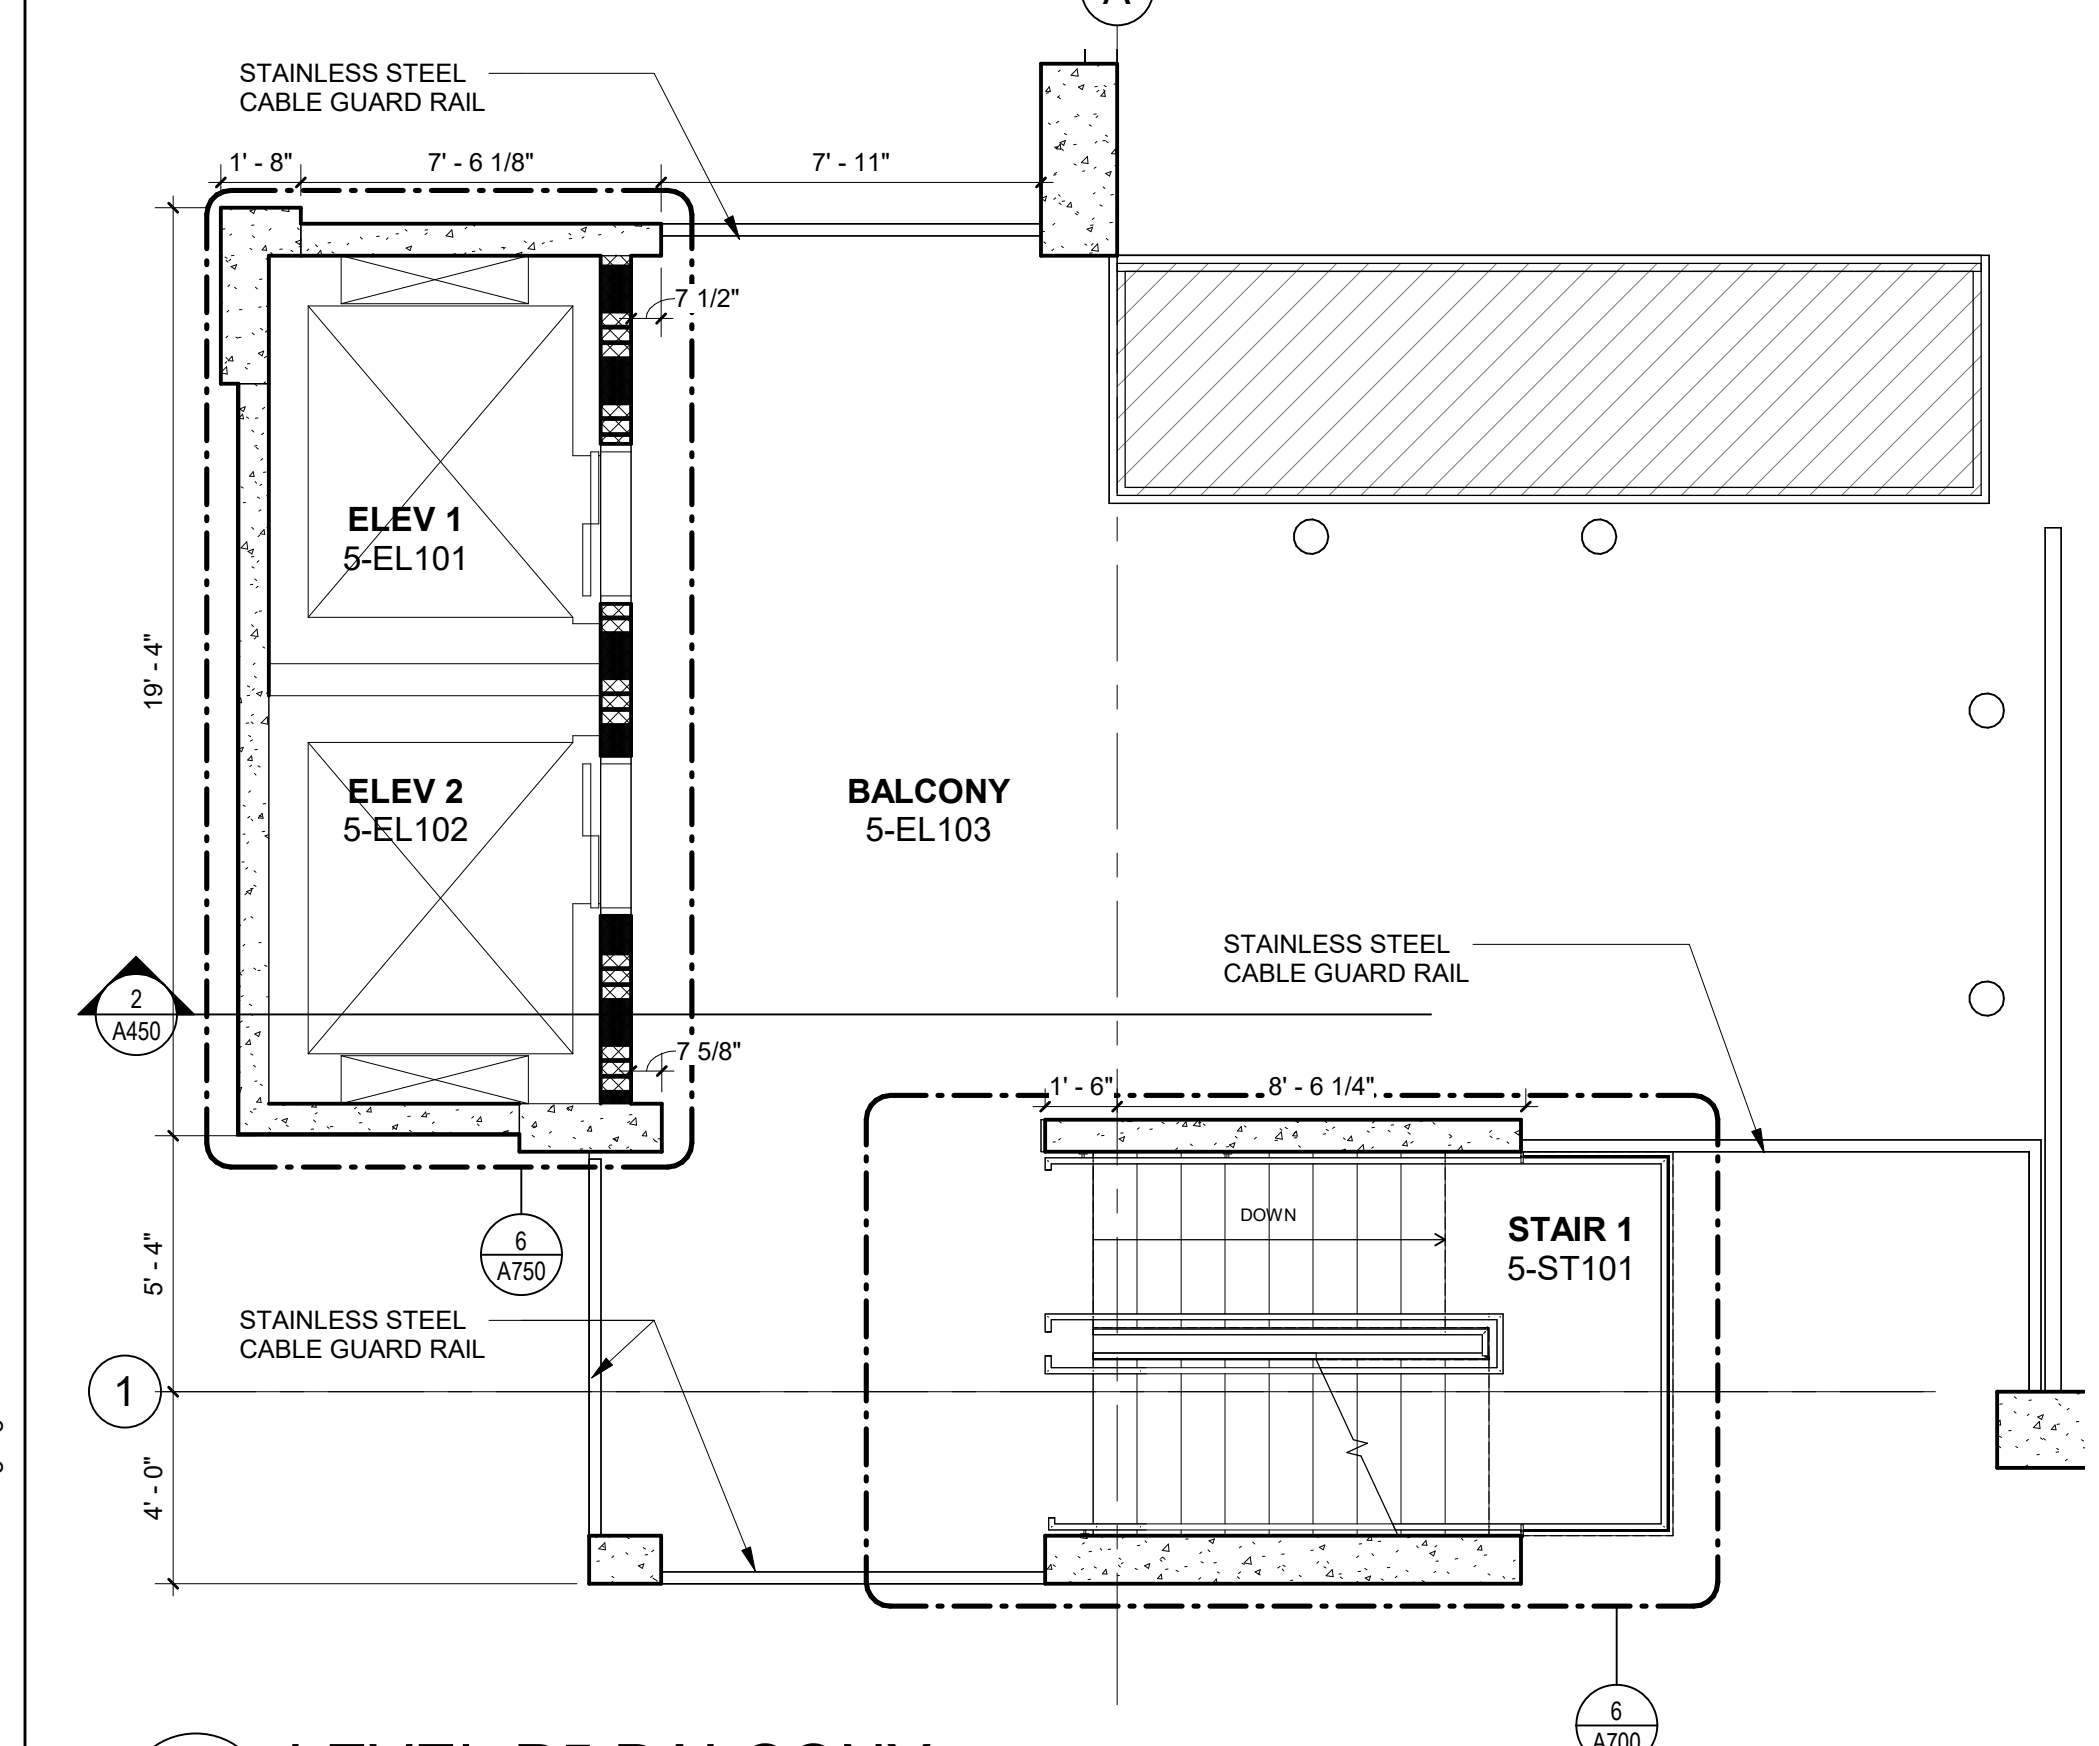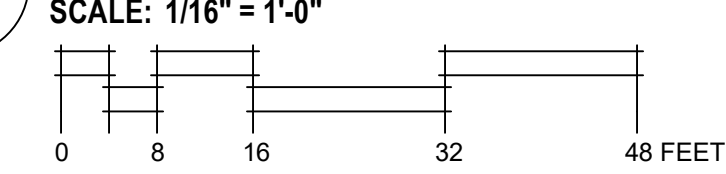


2 LEVEL P5 BALCONY
SCALE: 1/4" = 1'-0"

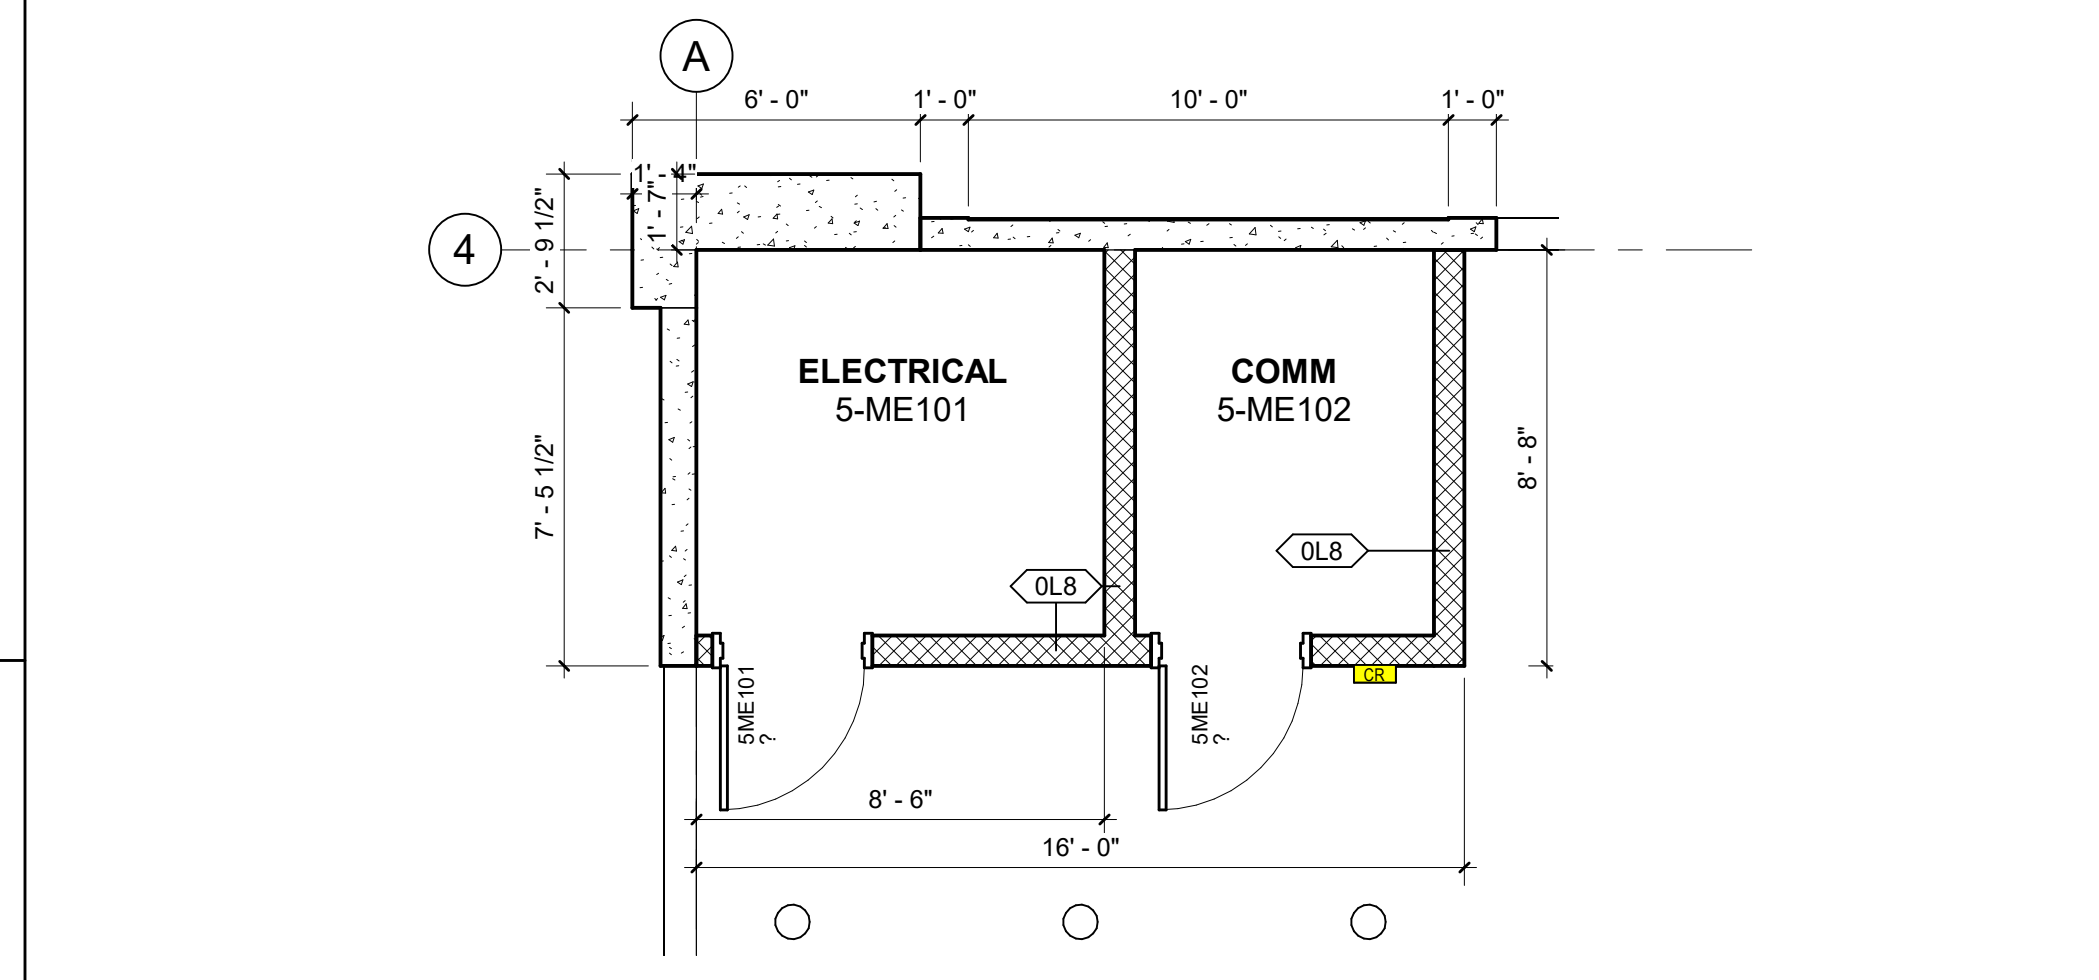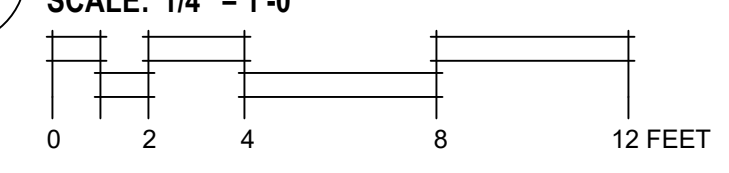

4 LEVEL P5 ELECTRICAL
SCALE: 1/4" = 1'-0"

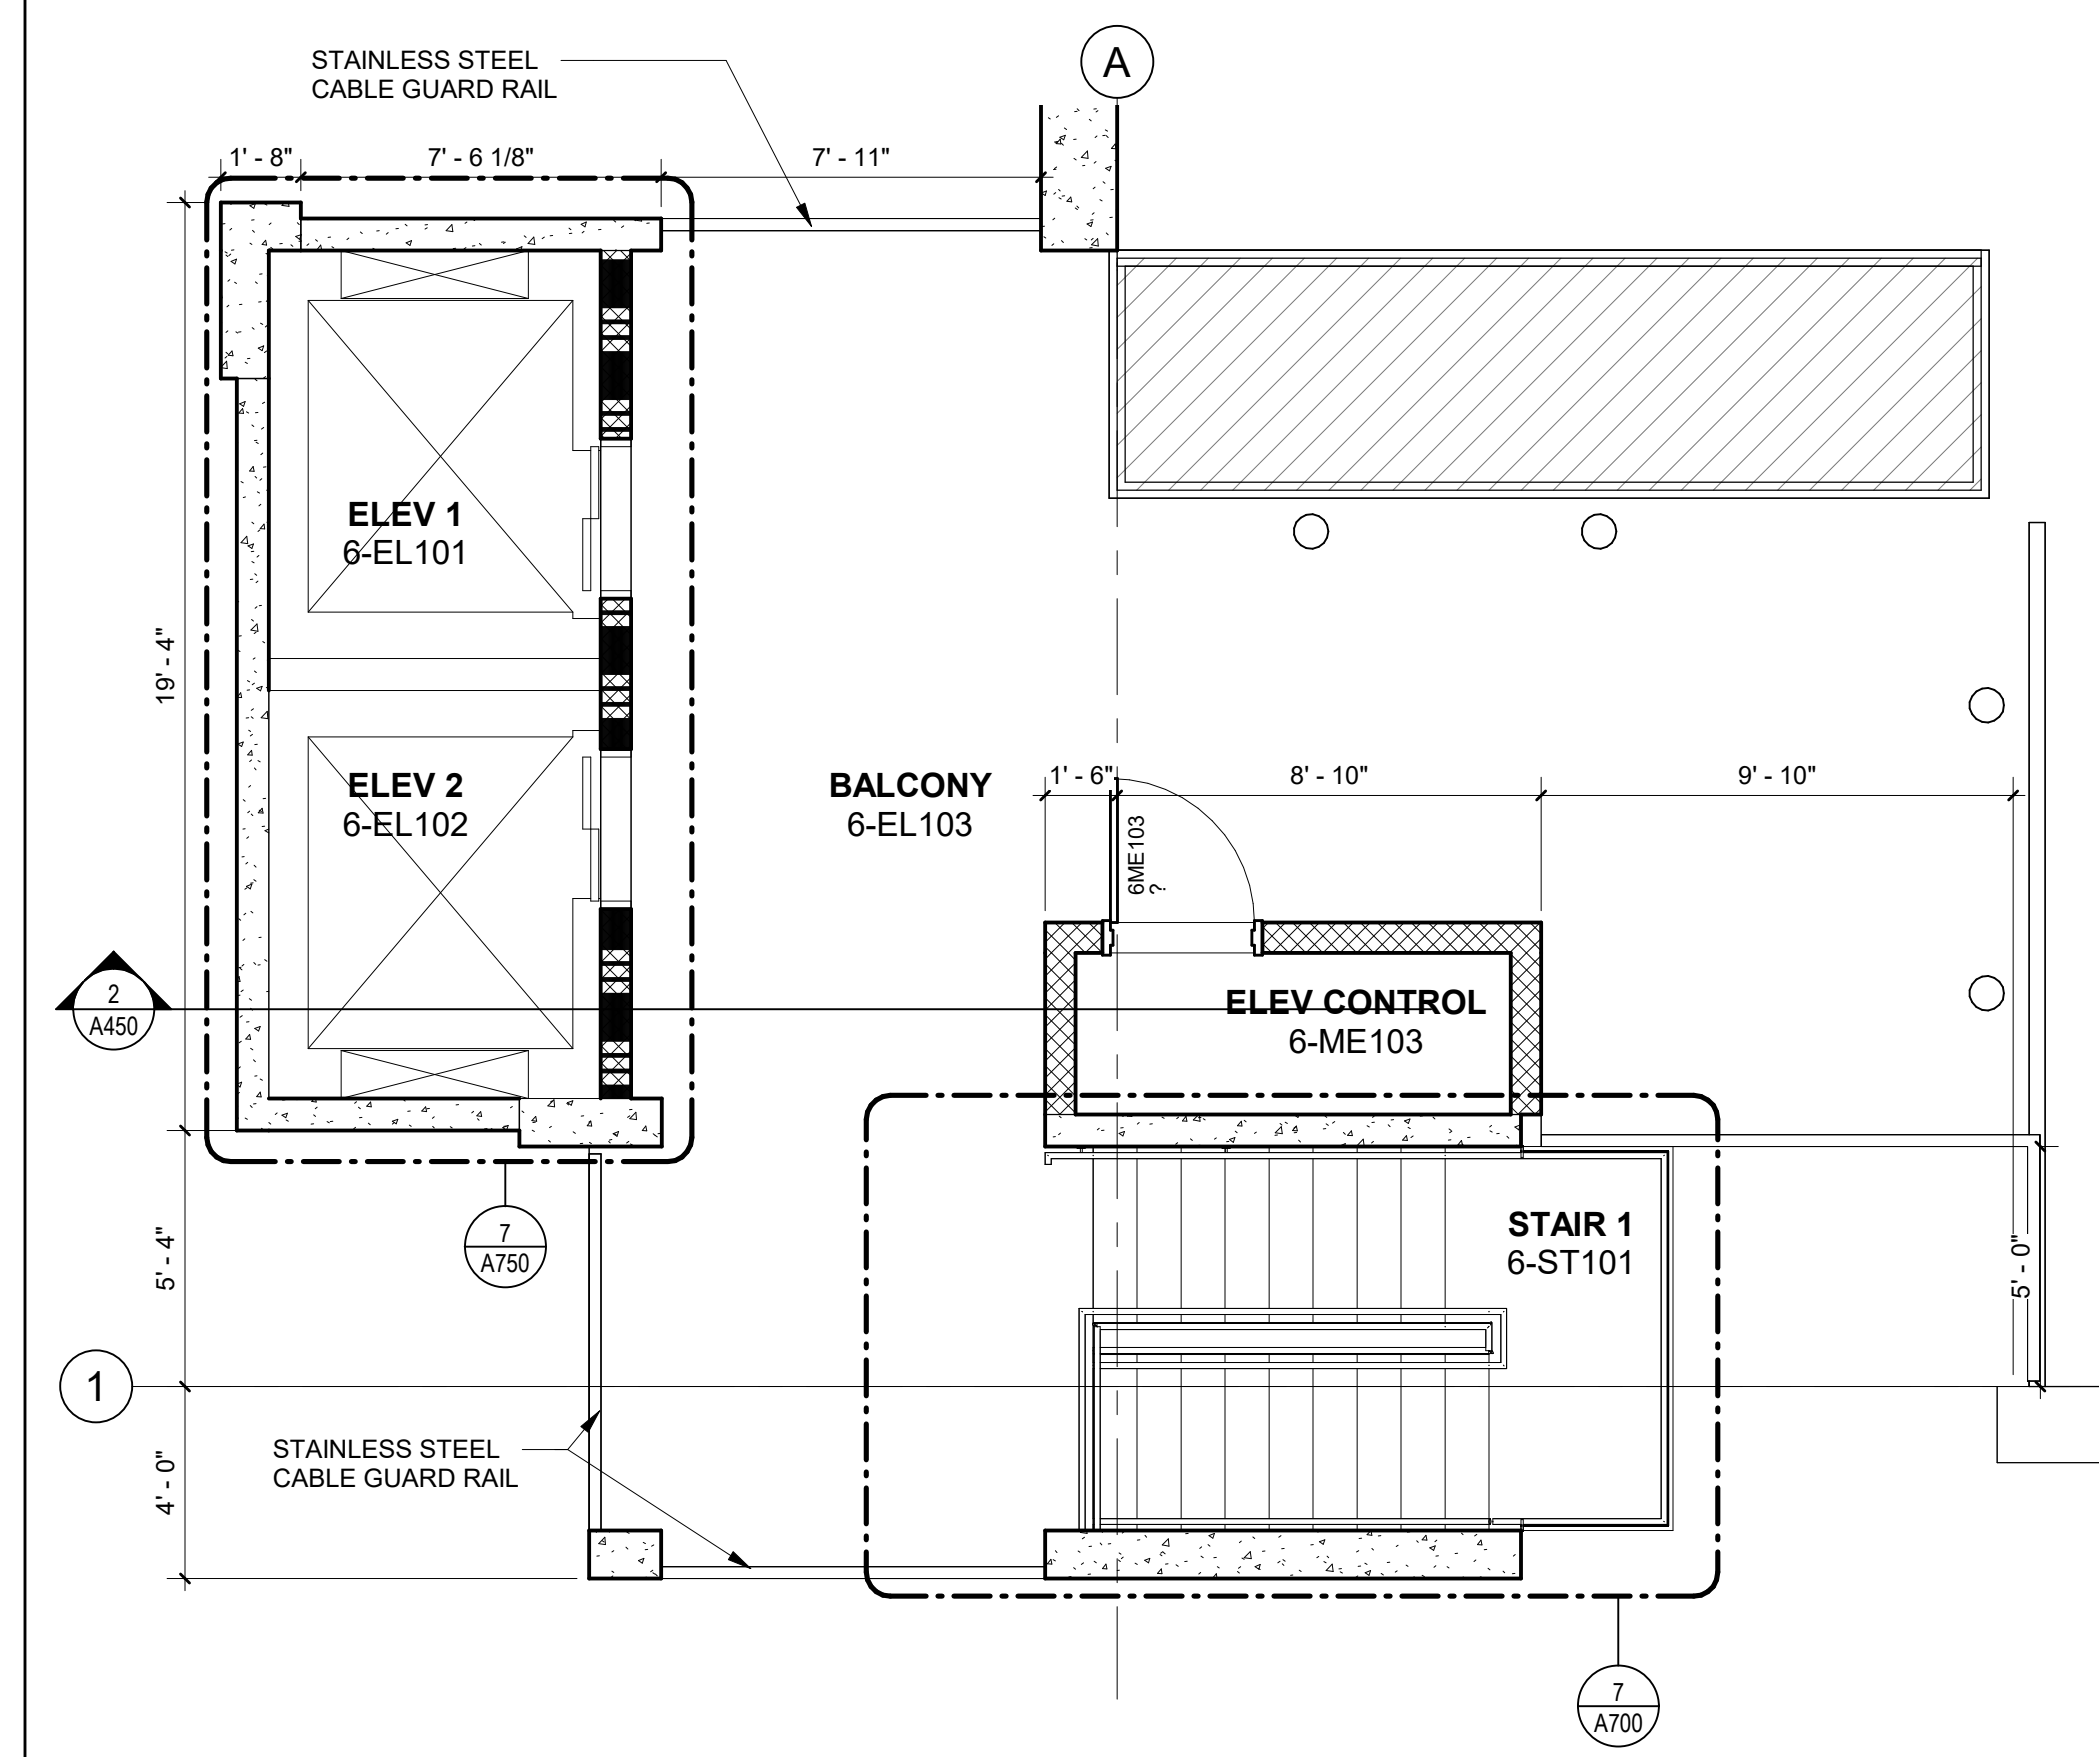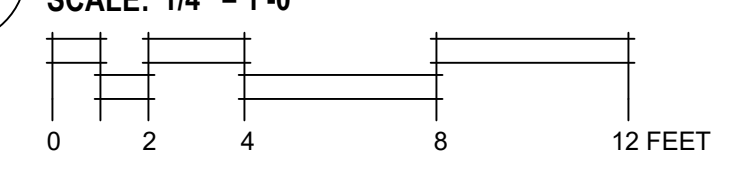

5 LEVEL P6 BALCONY
SCALE: 1/4" = 1'-0"

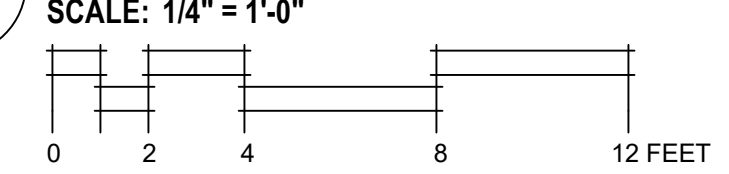

WALL RATING LEGEND

NEW CONSTRUCTION

- NON-RATED PARTITION
- 2 HOUR SHAFT ENCLOSURE
- NON-RATED CMU PARTITION

NOTED PLAN GENERAL NOTES

- REFER TO SHEET G100 FOR CODE REVIEW DATA.
-

KEY LEGEND

- KEYNOTE, REFER TO DESCRIPTIONS, THIS SHEET.
- ELECTRIC CAR CHARGING

KEYNOTES - PLAN

- 01 PIPE BOLLARD AT 72" O.C., TYP. REFER TO DETAIL
- 02 PAINTED STRIPING
- 03 PAINTED ALUMINUM TUBE SYSTEM WITH PAINTED EXTRUDED ALUMINUM PANELS
- 04 WHEELSTOP
- 05 PARKING GATE SYSTEM, CARD READER ACCESS
- 06 COVERED WALK TO HOSPITAL
- 07 STAINLESS STEEL CABLE GUARDRAIL

PARKING COUNT

Level	Description	Count
P1	ACCESSIBLE	1
P1	VAN ACCESSIBLE	2
P1	STANDARD	103
P1: 106		106
P2	ACCESSIBLE	1
P2	STANDARD	112
P2: 113		113
P3	ACCESSIBLE	1
P3	STANDARD	112
P3: 113		113
P4	ACCESSIBLE	1
P4	STANDARD	112
P4: 113		113
P5	ACCESSIBLE	1
P5	STANDARD	112
P5: 113		113
P6	ACCESSIBLE	1
P6	STANDARD	114
P6: 115		115
TOTAL		673

CONSTRUCTION INFO

GENERAL CONTRACTOR BRASFIELD & GORRIE WALKER COX	VENDOR #1 HCA VENDOR #1 INFORMATION
PRECAST CONCRETE SUB CONTRACTOR #4 INFORMATION	SIGNAGE VENDOR ARCHITECTURAL IDENTIFICATION TRENT ECKFELD
HCA DESIGN MANAGER: RYAN ROHE	HCA CONSTRUCTION MANAGER: GREG ATKINSON

CONSTRUCTION INFO

GENERAL CONTRACTOR BRASFIELD & GORRIE WALKER COX	VENDOR #1 HCA VENDOR #1 INFORMATION
PRECAST CONCRETE SUB CONTRACTOR #4 INFORMATION	SIGNAGE VENDOR ARCHITECTURAL IDENTIFICATION TRENT ECKFELD
HCA DESIGN MANAGER: RYAN ROHE	HCA CONSTRUCTION MANAGER: GREG ATKINSON

tm p

TMPartners, PLLC
Architecture Interiors Planning

211 Franklin Road, Suite 200
Brentwood, TN 37027-5593
615.377.9773 Office
www.TMPartners.com

8131 Lakewood Main St., Ste 202
Lakewood Ranch, FL 34202
941.907.9711 Office
Florida License: #AR91721

DESIGN DEVELOPMENT - NOT ISSUED FOR CONSTRUCTION

Anthony Catalano AR-91721

Anthony Catalano AR-91721

Anthony Catalano AR-91721

HCA Healthcare

HCA FLORIDA ST. LUCIE HOSPITAL PARKING GARAGE

1800 SE TIFFANY AVE, PORT ST. LUCIE, FL 34952

HCA Project No. 3099800023

PLAN NORTH

TRUE NORTH


REVISIONS

No.	Description


DR. BY	CW, LB
CK. BY	AC
PROJ. NO.	A00324
DATE	

LEVEL P5 & P6 PLANS


A103

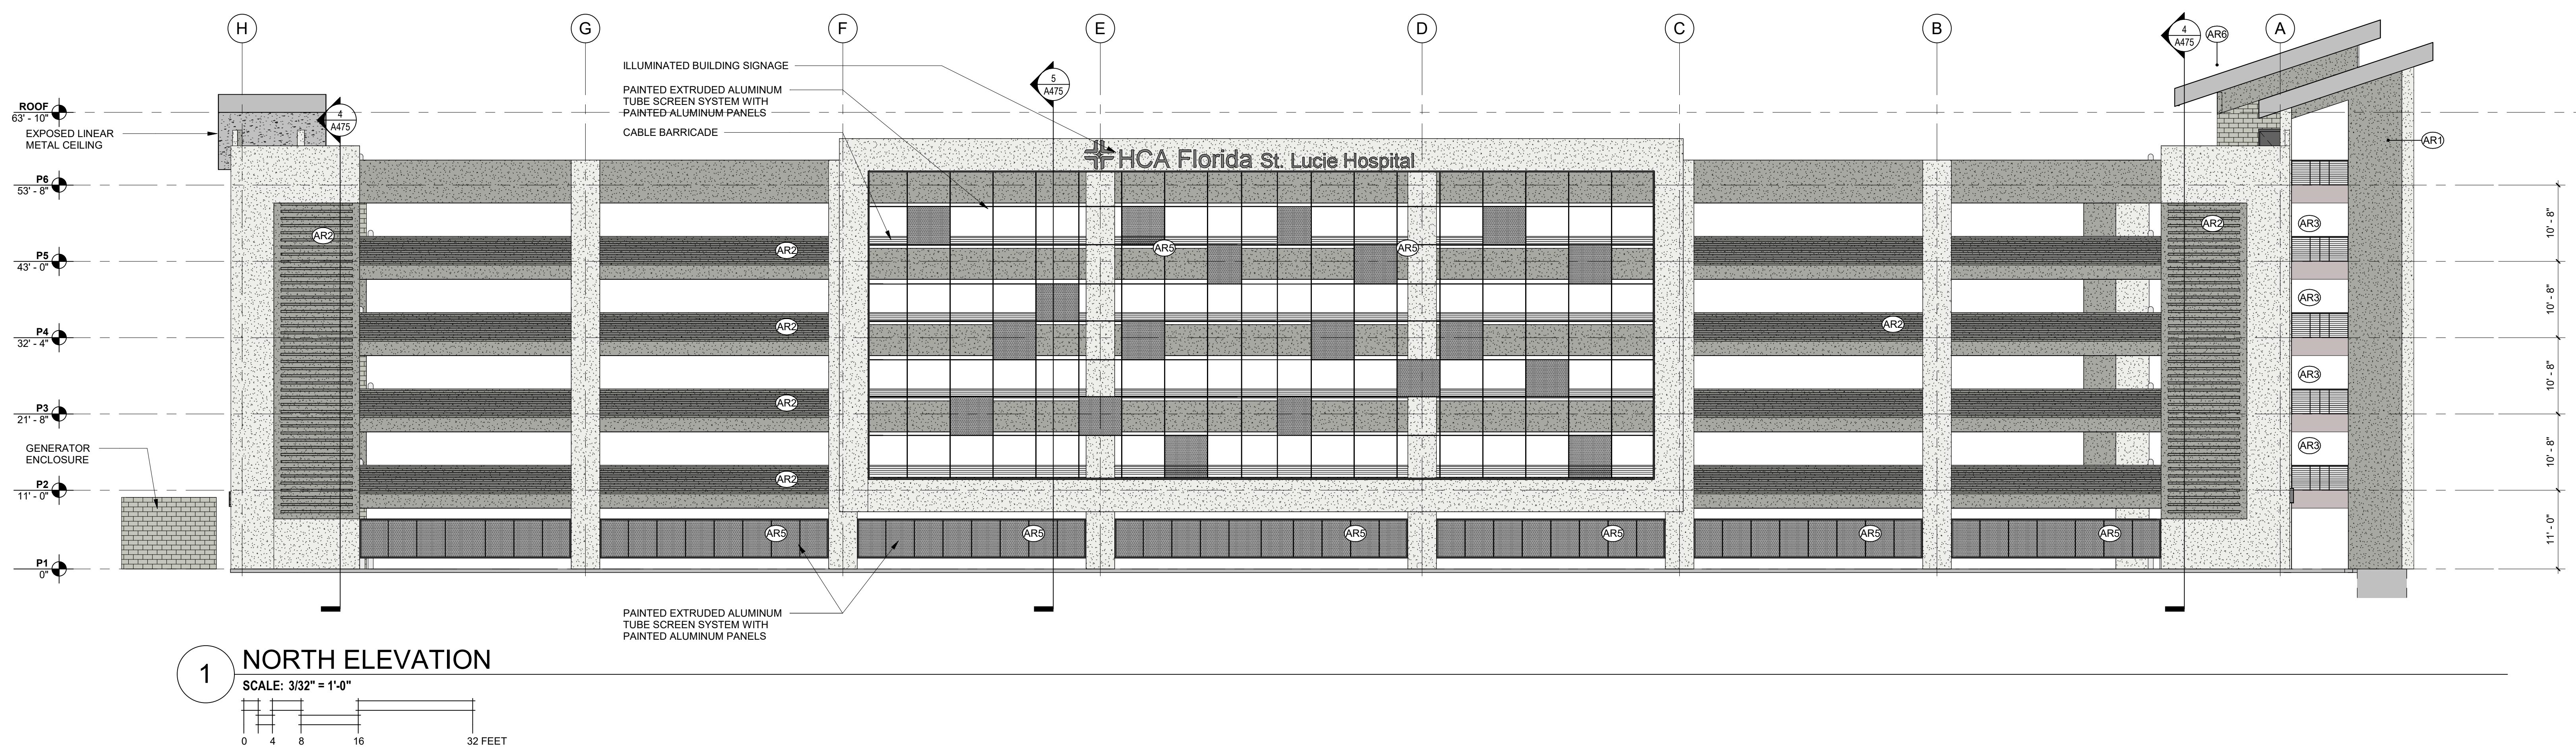

1 NORTH ELEVATION
SCALE: 3/32" = 1'-0"
0 4 8 16 32 FEET

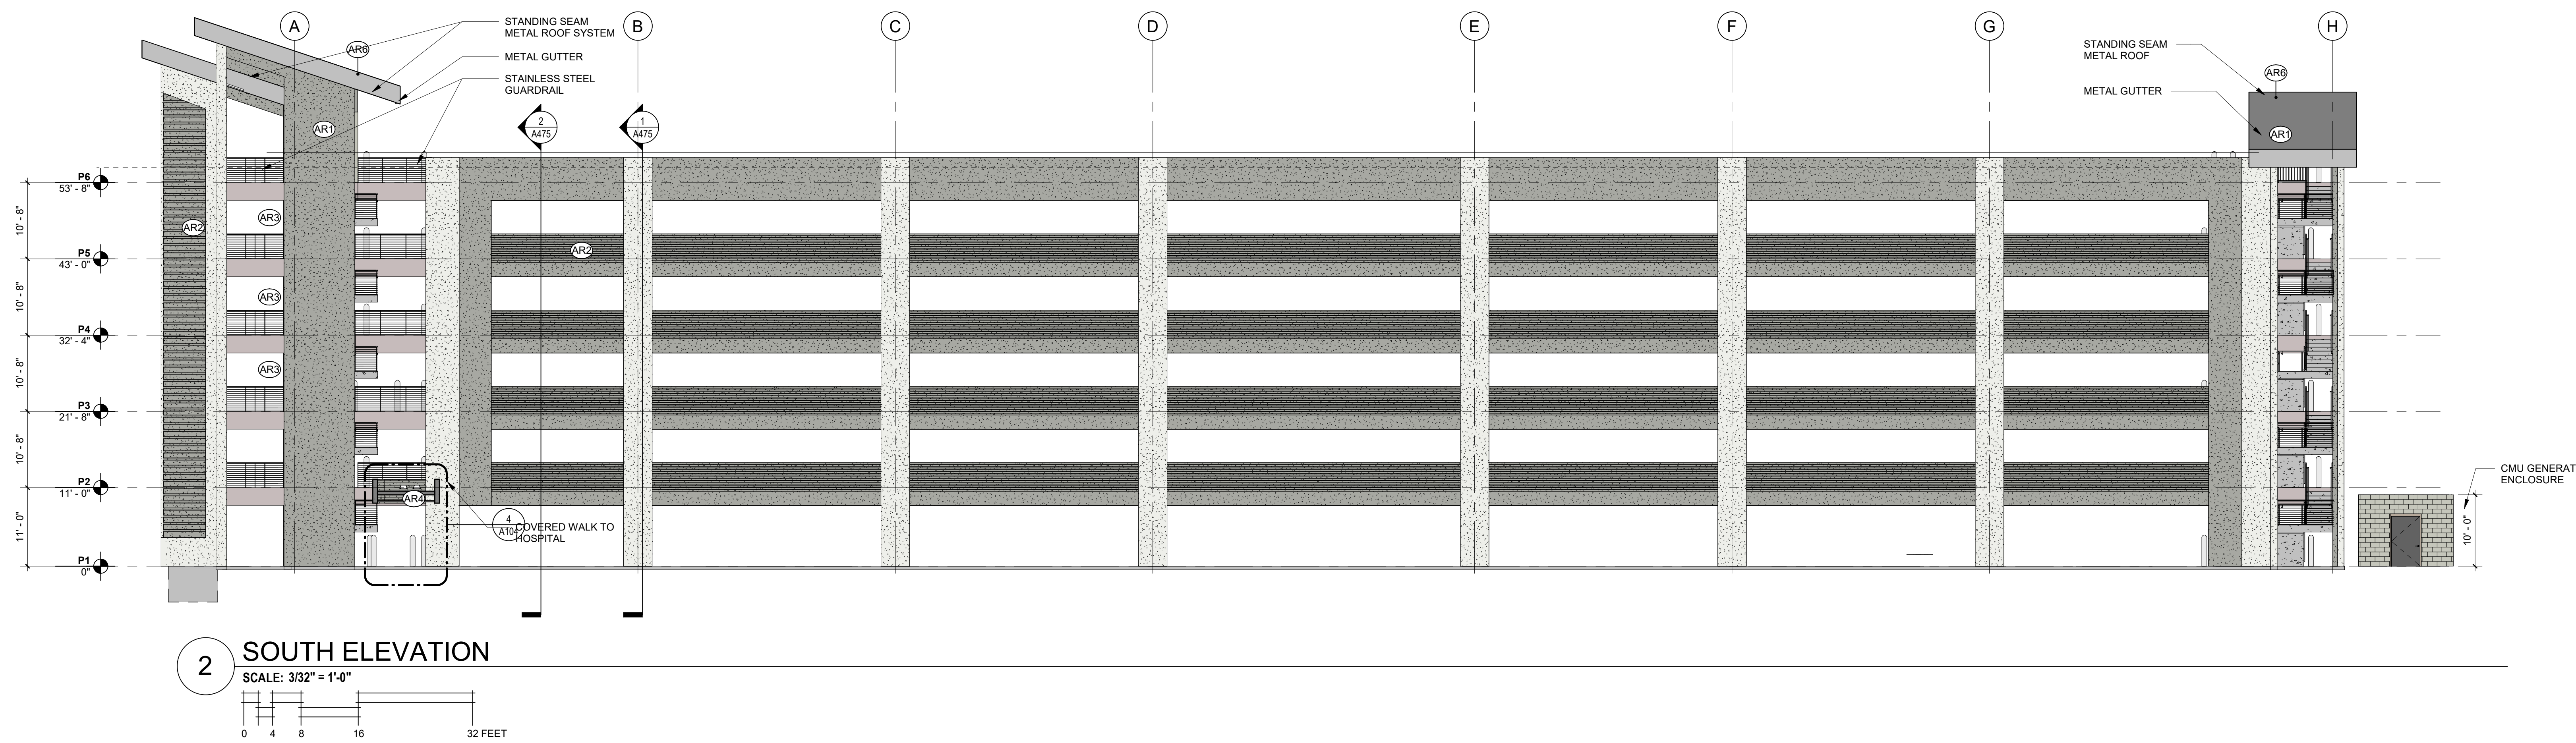

2 SOUTH ELEVATION
SCALE: 3/32" = 1'-0"
0 4 8 16 32 FEET

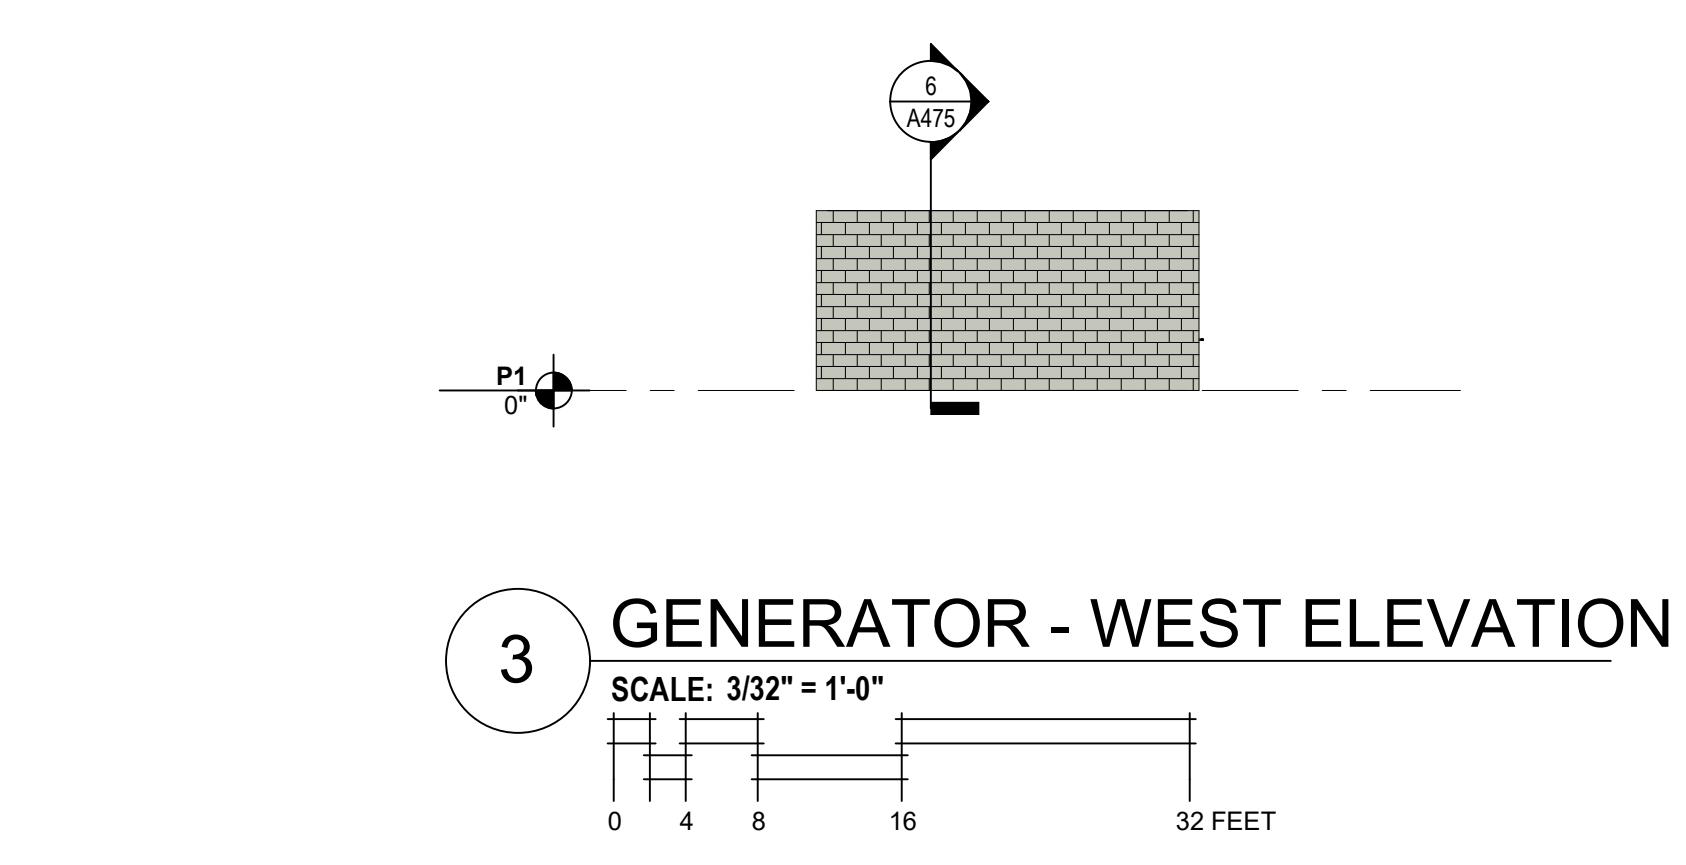

3 GENERATOR - WEST ELEVATION
SCALE: 3/32" = 1'-0"
0 4 8 16 32 FEET

CITY OF PORT ST. LUCIE - ARCHITECTURAL REQUIREMENTS

AR1	TOWER
AR2	EXPRESSION LINES
AR3	BALCONIES
AR4	CANOPY
AR5	DECORATIVE SCREENS
AR6	SLOPED PRIMARY ROOF WITH 3' MINIMUM OVERHANG

EXTERIOR ELEVATION FINISH LEGEND

[Pattern]	ARCHITECTURAL CONCRETE - COLOR 1 GRAY
[Pattern]	ARCHITECTURAL CONCRETE - COLOR 2 WHITE
[Pattern]	TEXTURE 1 SMOOTH, SANDBLASTED
[Pattern]	TEXTURE 2 HORIZONTAL REVEALS - 4" x 1/2"
[Pattern]	TEXTURE 3 HORIZONTAL REVEALS - 1/2" x 1/2"

EXTERIOR ELEVATION LEGEND







- "CJ" DENOTES CONTROL JOINT. REFER TO DETAIL AXXX
- "AR" DENOTES AESTHETIC REVEAL. REFER TO DETAIL AXXX
- "EJ" DENOTES EXPANSION JOINT. REFER TO DETAIL AXXX
- "SJ" DENOTES SEALANT JOINT. REFER TO DETAIL AXXX
- "BEJ" DENOTES BUILDING EXPANSION JOINT. REFER TO DETAIL AXXX
- "S" DENOTES SPANDREL GLAZING.
- "T" DENOTES TEMPERED GLAZING.

CONSTRUCTION INFO		VENDOR INFO	
GENERAL CONTRACTOR	BRASFIELD & GORRIE	VENDOR #1	HCA VENDOR #1
WALKER COX	PRECAST CONCRETE	INFORMATION	SIGNAGE VENDOR
INFORMATION	INFORMATION	ARCHITECTURAL IDENTIFICATION	TRENT ECKFELD
HCA DESIGN MANAGER:	RYAN ROHE	HCA CONSTRUCTION MANAGER:	GREG ATKINSON

HCA Healthcare
HCA FLORIDA ST. LUCIE HOSPITAL
PARKING GARAGE
1800 SE TIFFANY AVE, PORT ST. LUCIE, FL 34952
HCA Project No. 3099800023

REVISIONS

DR. BY	CW, LB
CK. BY	AC
PROJ. NO.	A00324
DATE	
EXTERIOR ELEVATIONS	
A400	

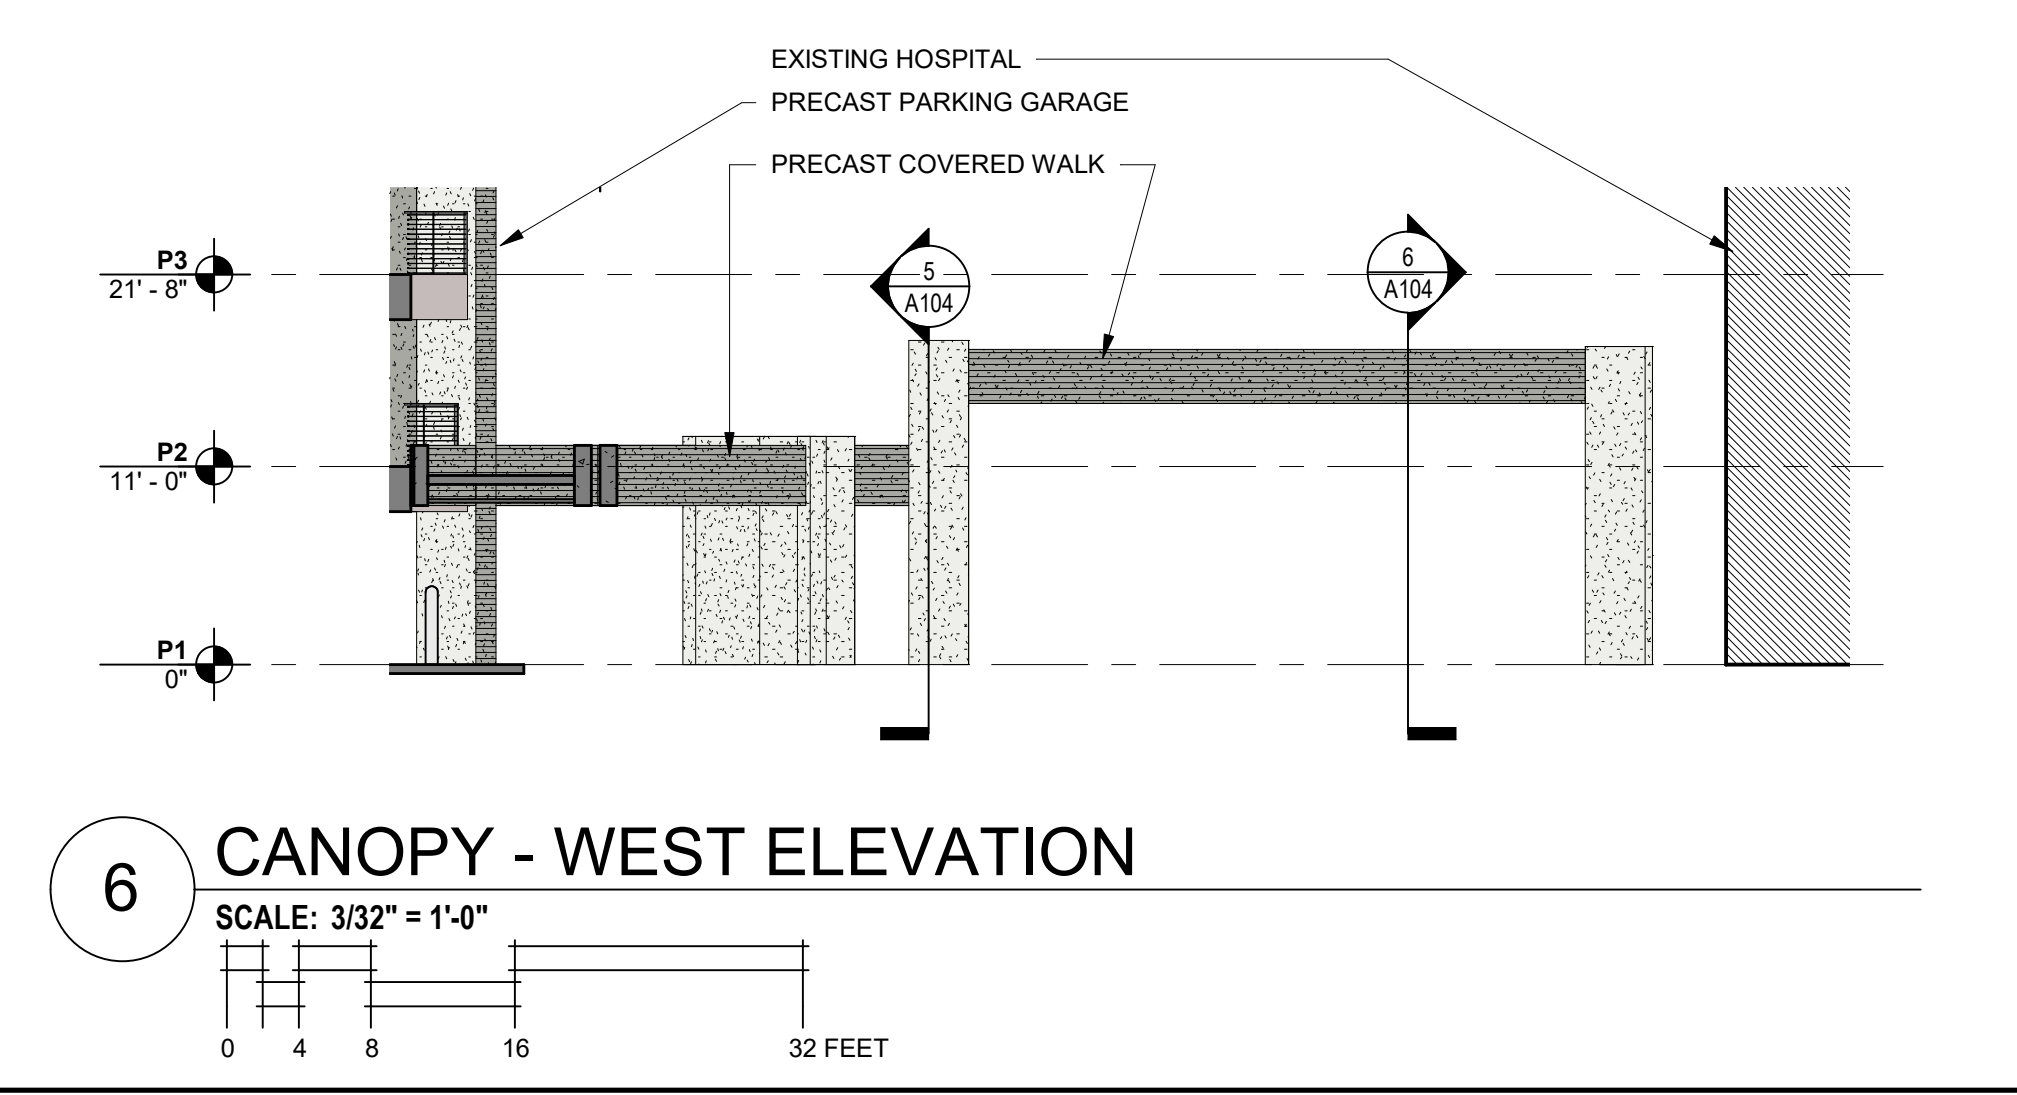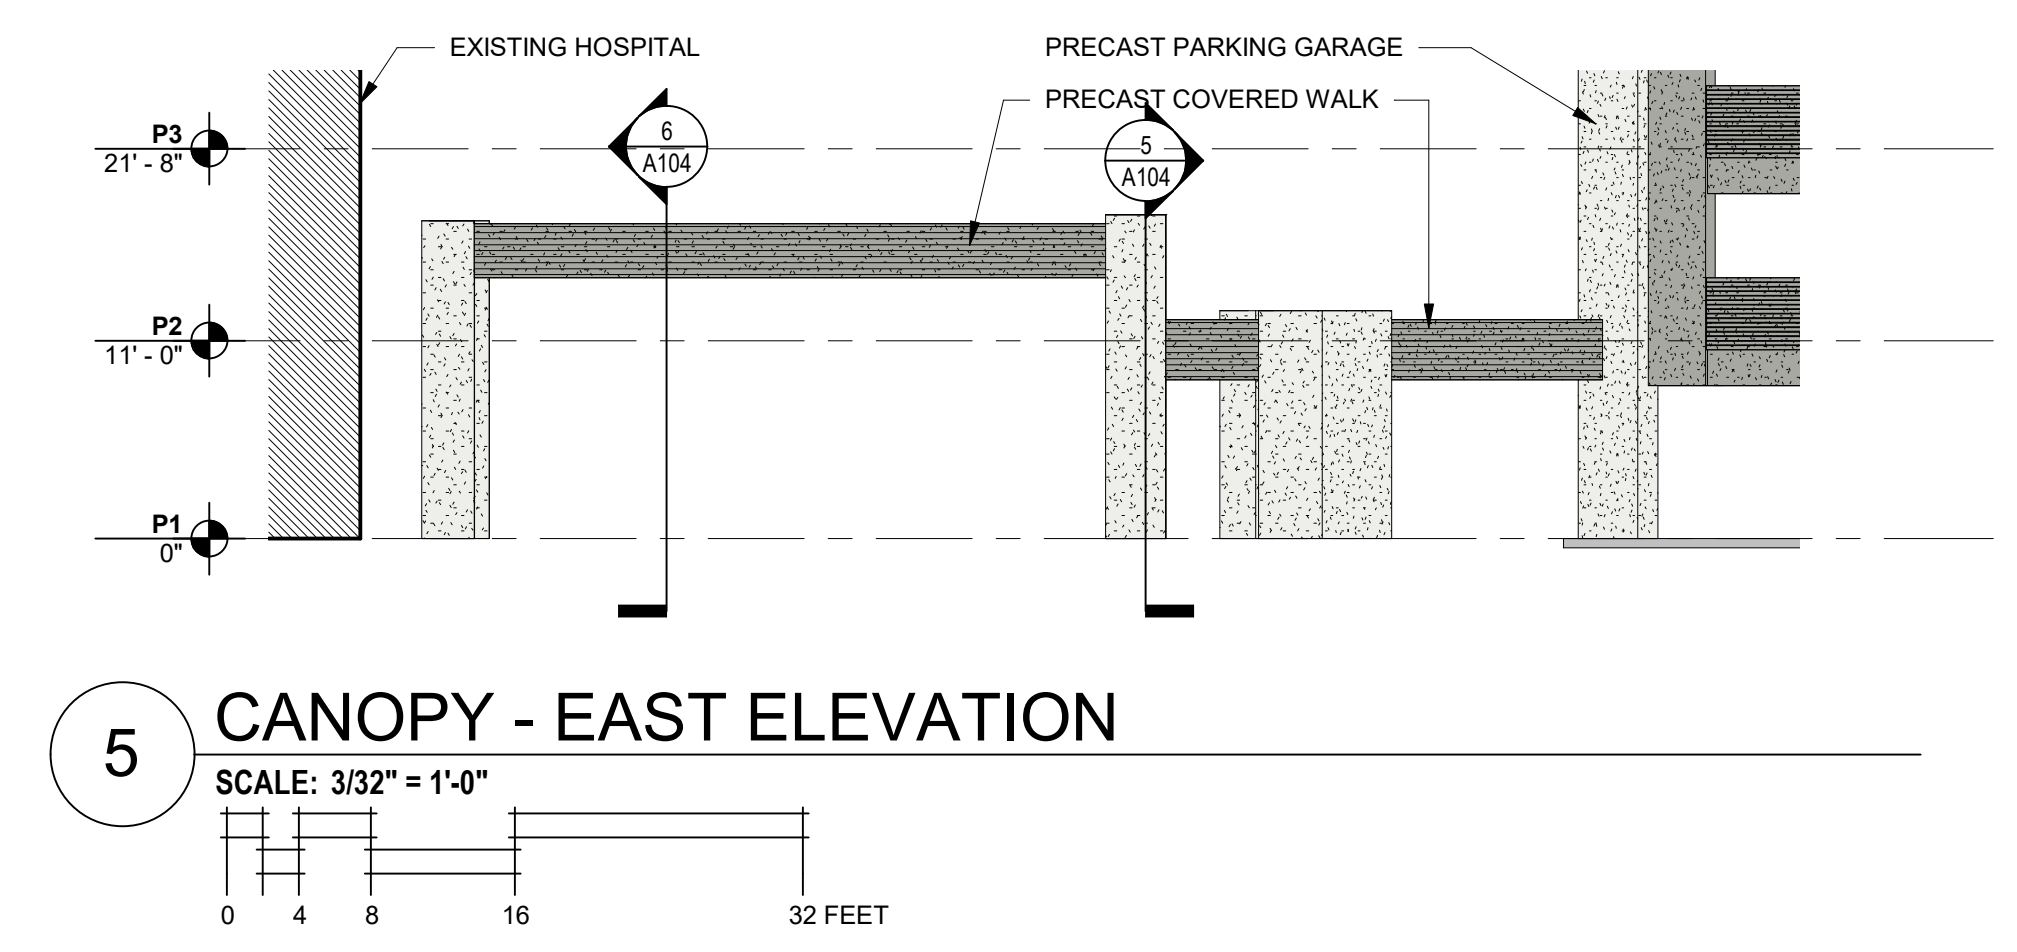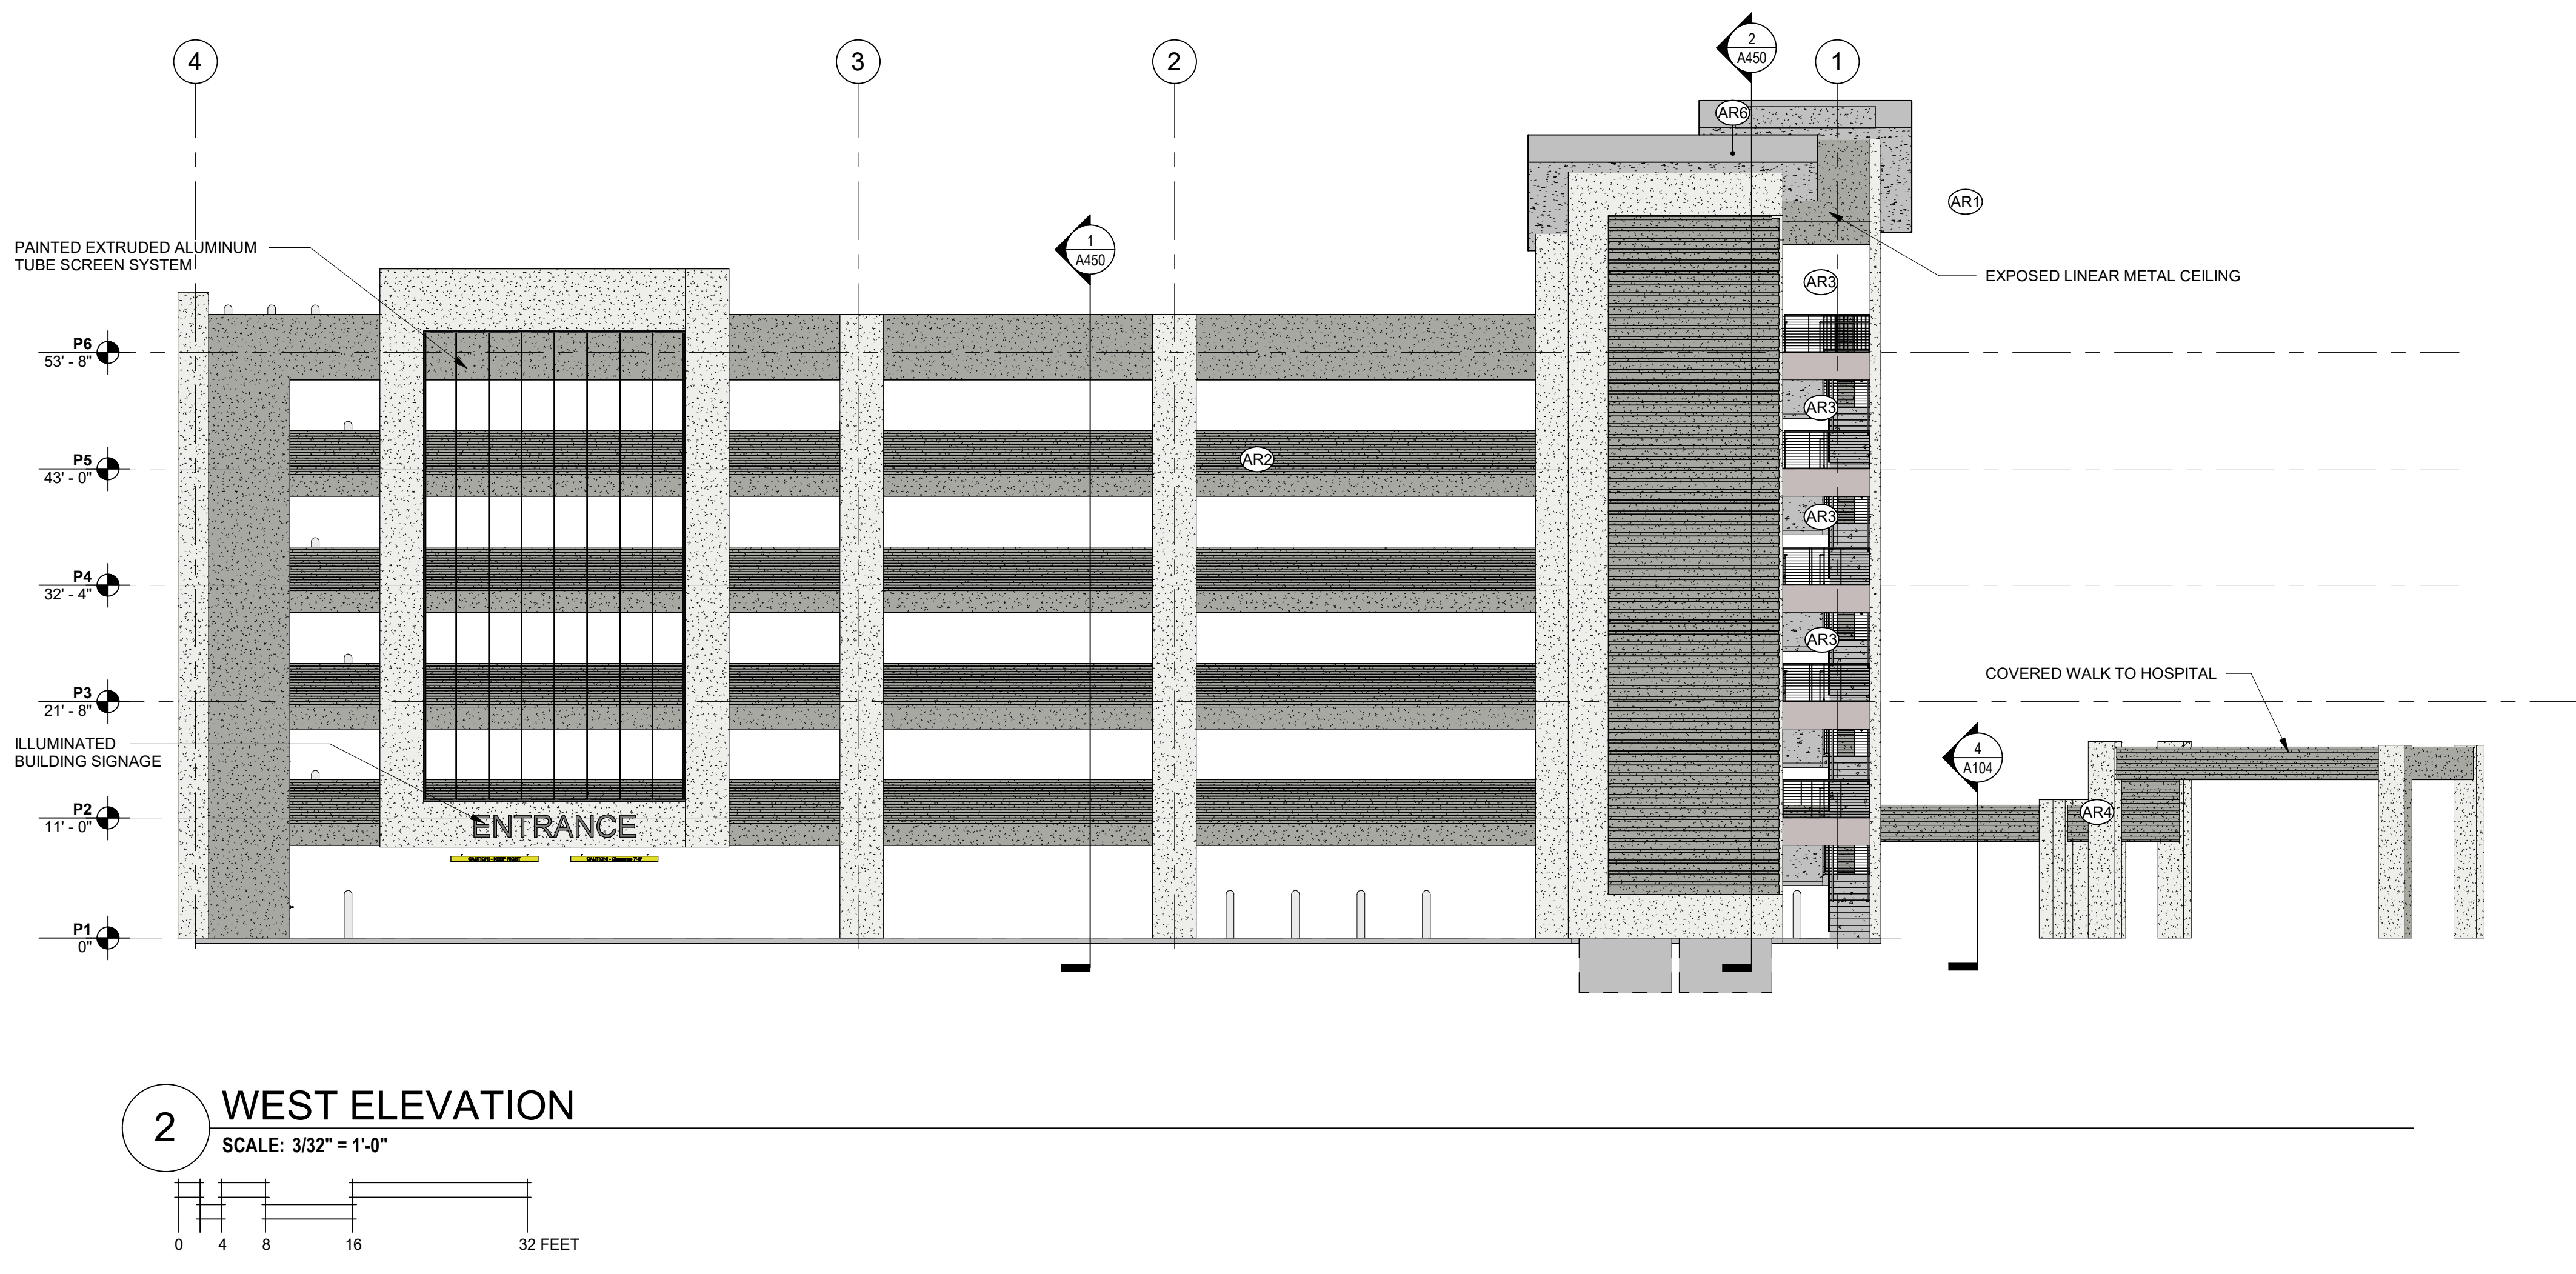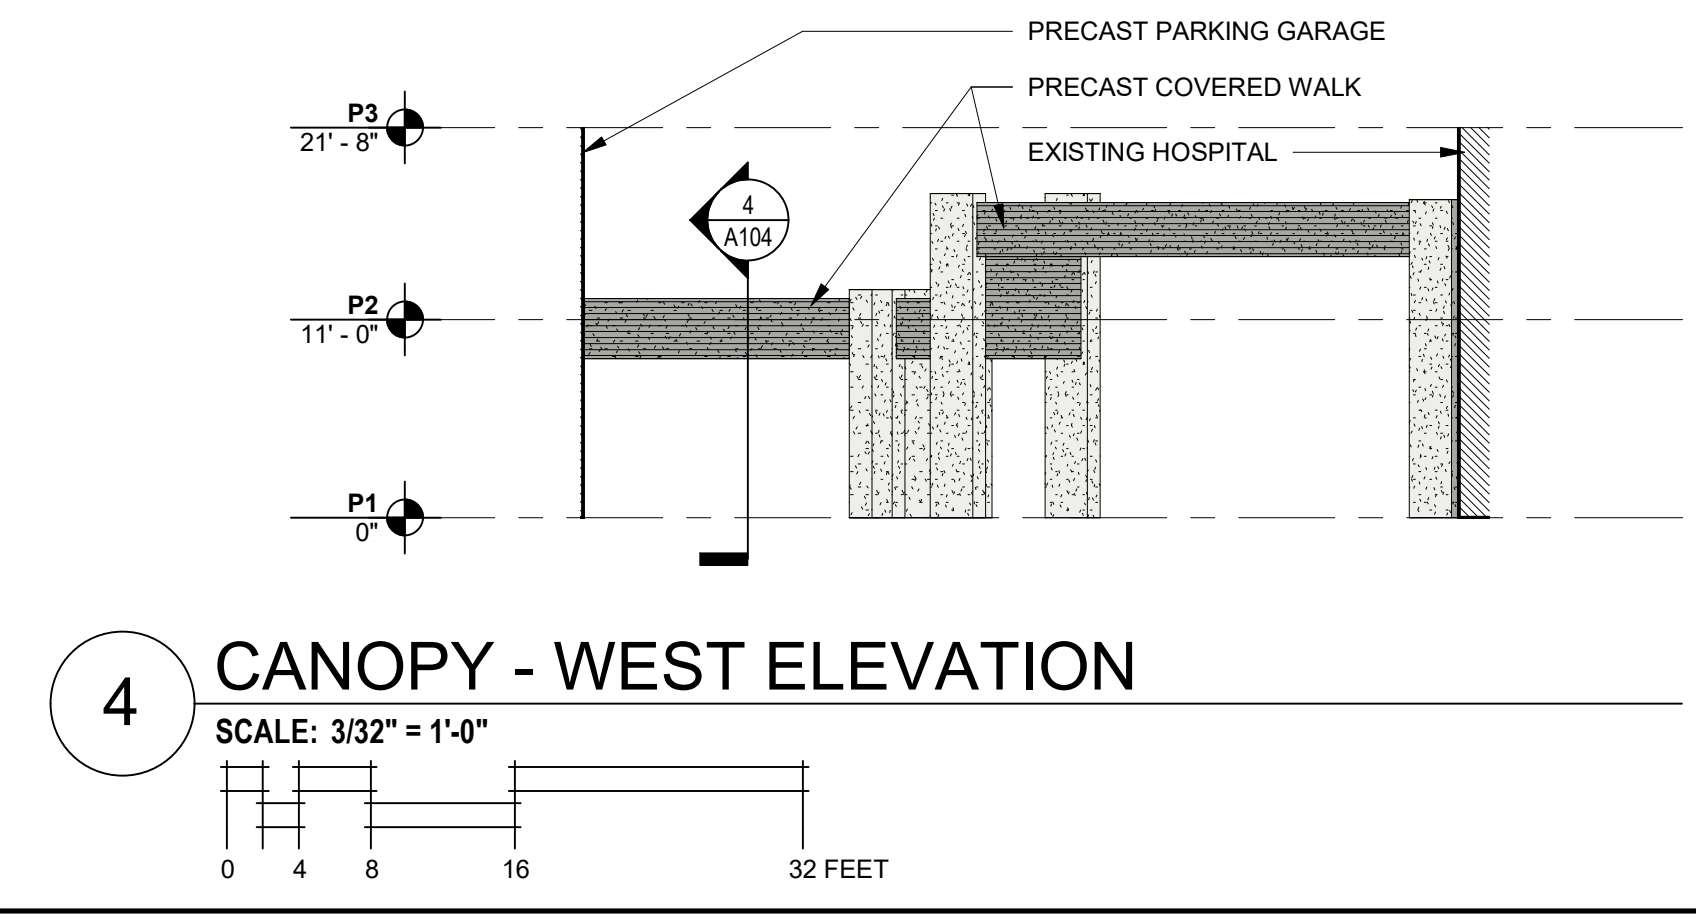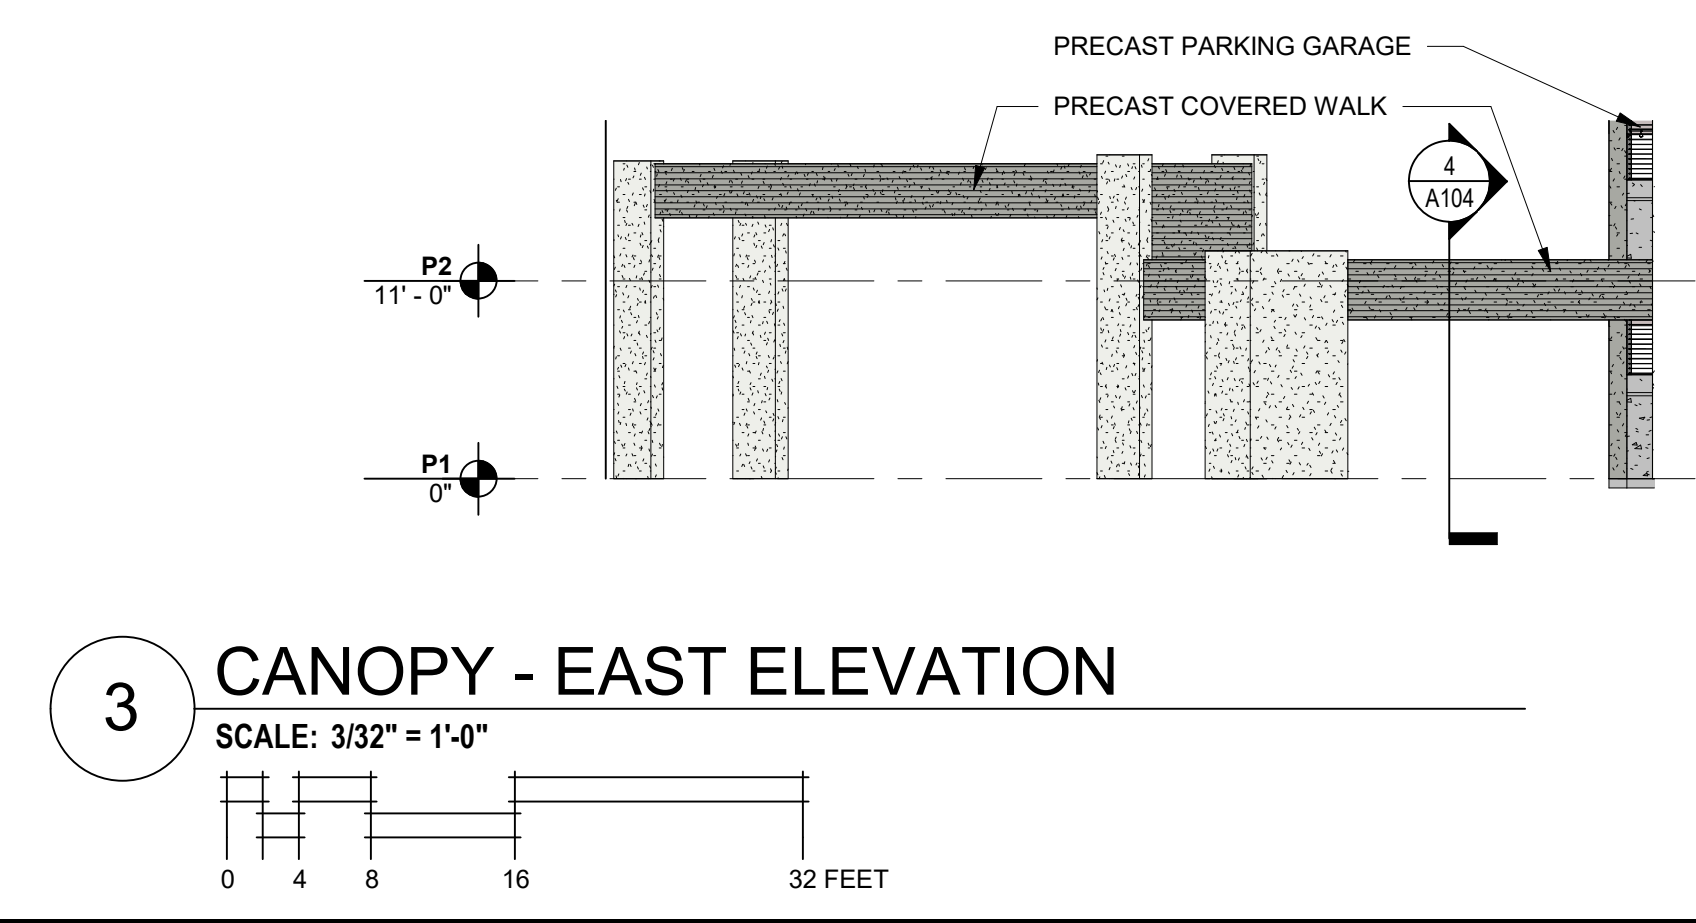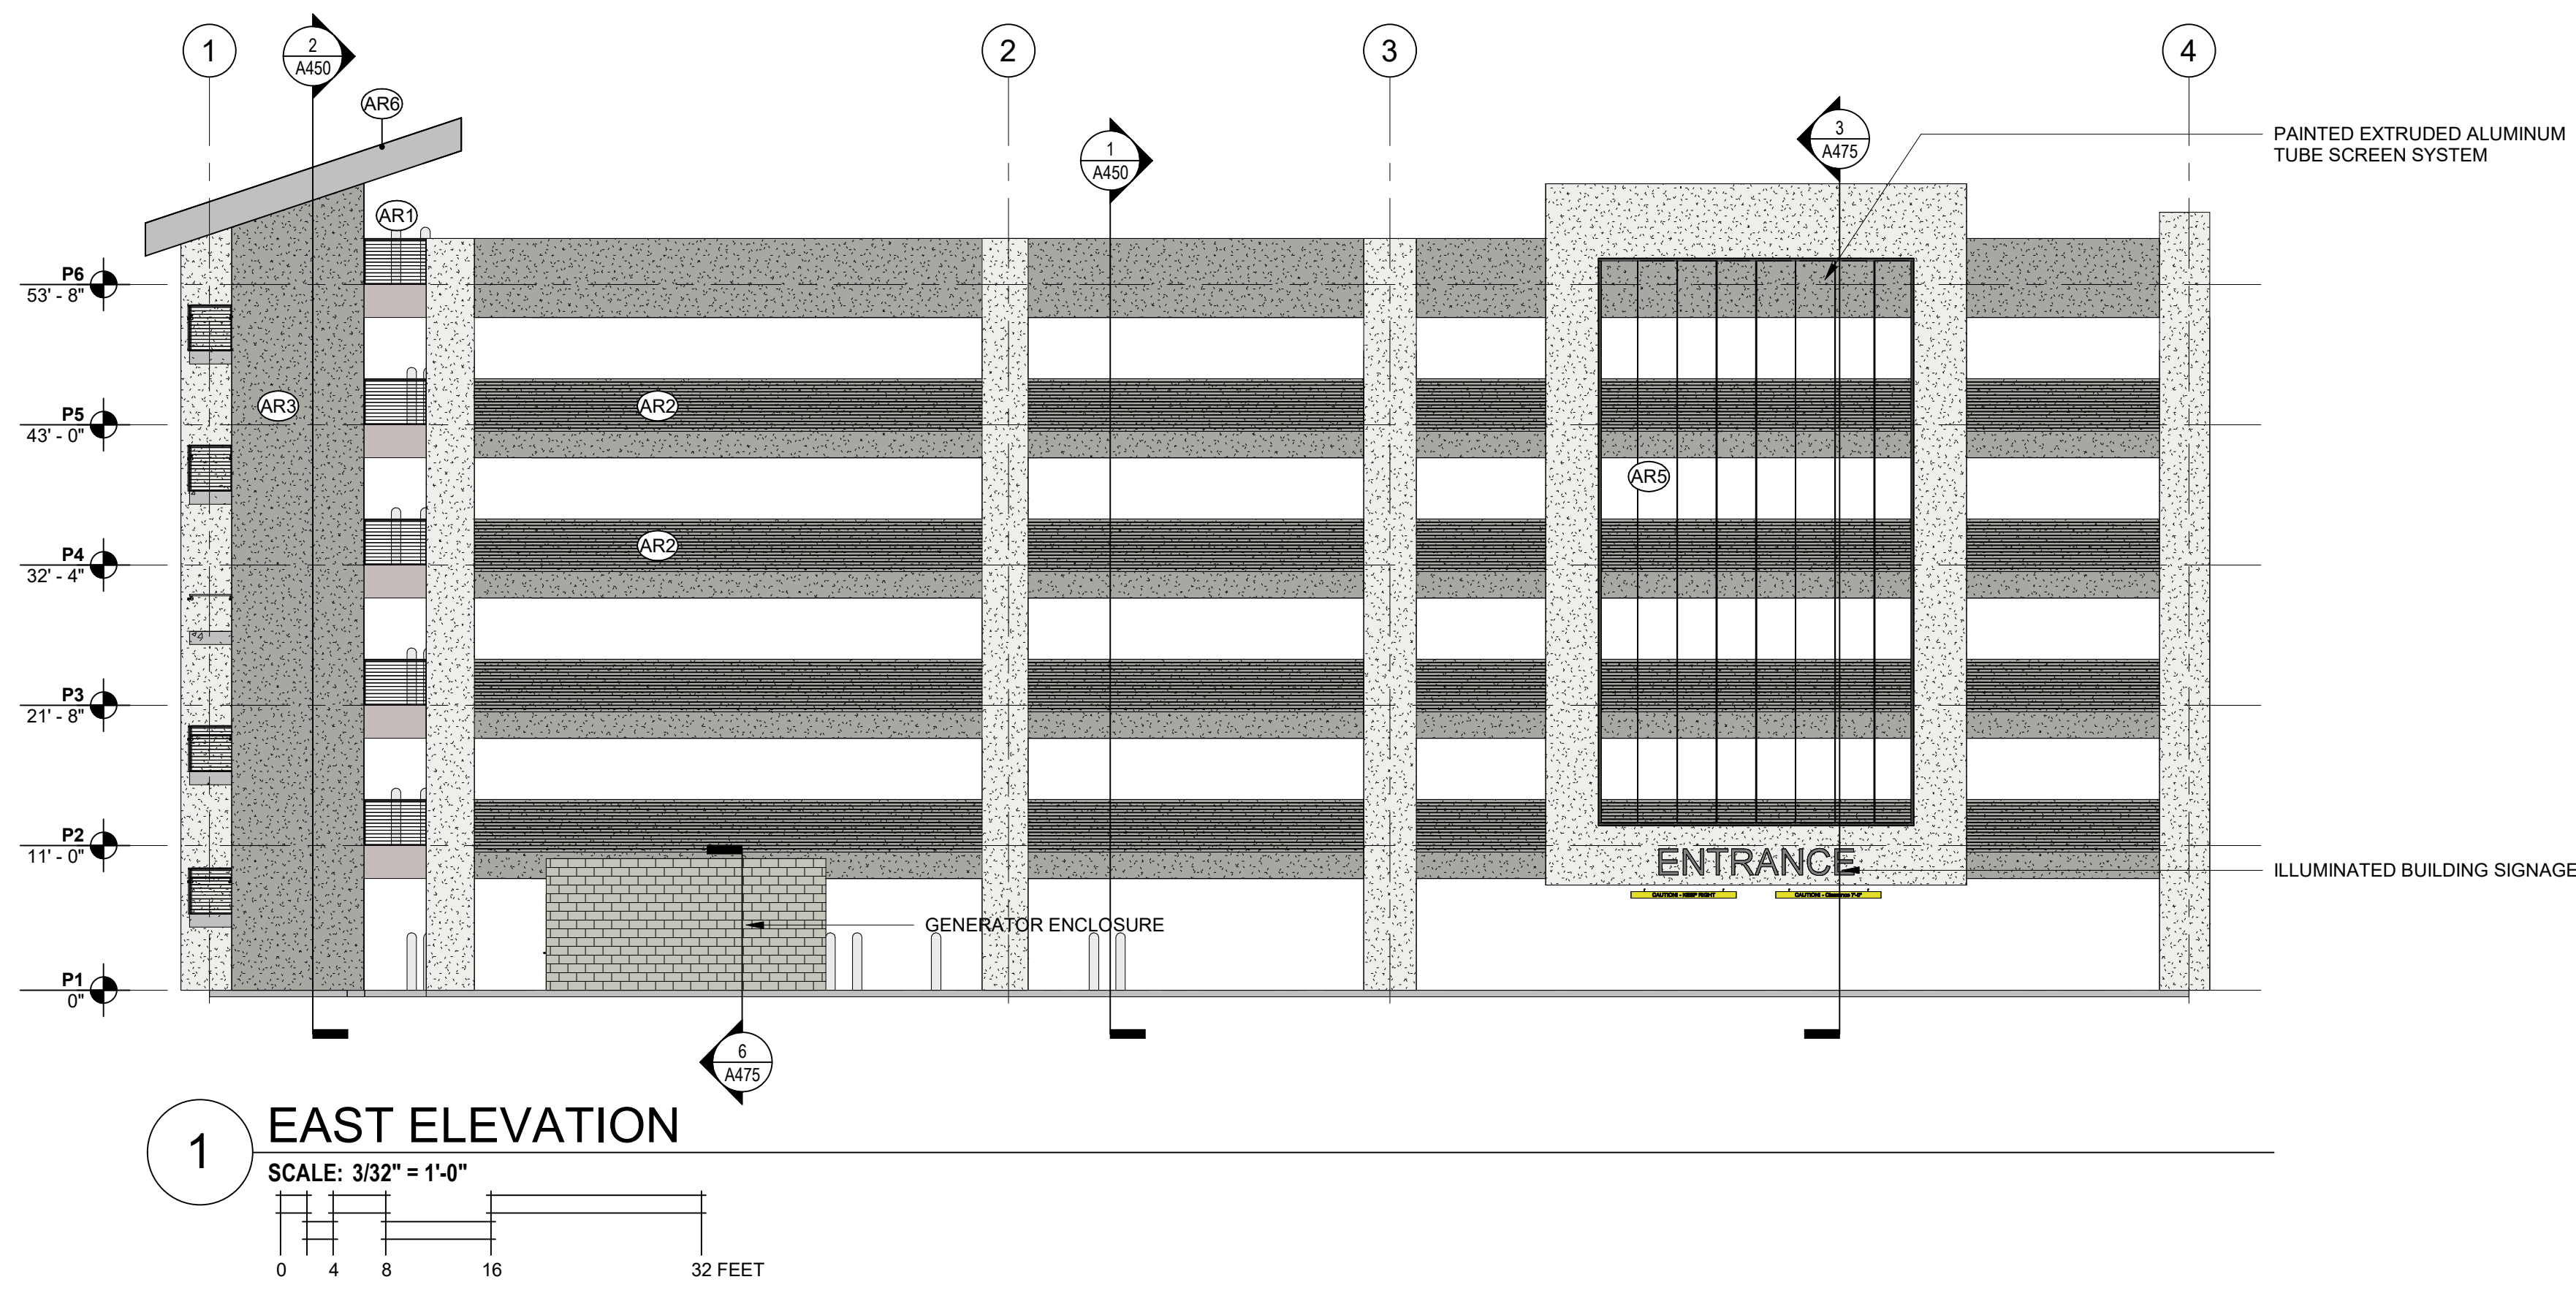

CITY OF PORT ST. LUCIE - ARCHITECTURAL REQUIREMENTS

AR1	TOWER
AR2	EXPRESSION LINES
AR3	BALCONIES
AR4	CANOPY
AR5	DECORATIVE SCREENS
AR6	SLOPED PRIMARY ROOF WITH 3' MINIMUM OVERHANG

EXTERIOR ELEVATION FINISH LEGEND

[Pattern]	ARCHITECTURAL CONCRETE - COLOR 1 GRAY
[Pattern]	ARCHITECTURAL CONCRETE - COLOR 2 WHITE
[Pattern]	TEXTURE 1 SMOOTH, SANDBLASTED
[Pattern]	TEXTURE 2 HORIZONTAL REVEALS - 4" x 1/2"
[Pattern]	TEXTURE 3 HORIZONTAL REVEALS - 1/2" x 1/2"

EXTERIOR ELEVATION LEGEND

- "CJ" DENOTES CONTROL JOINT. REFER TO DETAIL AXXX
- "AR" DENOTES AESTHETIC REVEAL. REFER TO DETAIL AXXX
- "EJ" DENOTES EXPANSION JOINT. REFER TO DETAIL AXXX
- "SJ" DENOTES SEALANT JOINT. REFER TO DETAIL AXXX
- "BEJ" DENOTES BUILDING EXPANSION JOINT. REFER TO DETAIL AXXX
- "S" DENOTES SPANDREL GLAZING.
- "T" DENOTES TEMPERED GLAZING.

CONSTRUCTION INFO		VENDOR INFO	
GENERAL CONTRACTOR	BRASFIELD & GORRIE WALKER COX	VENDOR #1	HCA VENDOR #1
PRECAST CONCRETE	INFORMATION	SIGNAGE VENDOR	ARCHITECTURAL IDENTIFICATION
SUB CONTRACTOR #4	INFORMATION	TRENT ECKFELD	TRENT ECKFELD
HCA DESIGN MANAGER:	RYAN ROHE	HCA CONSTRUCTION MANAGER:	GREG ATKINSON

REVISIONS


NO.	DESCRIPTION	DATE

DR. BY	CW, LB
CK. BY	AC
PROJ. NO.	A00324
DATE	
EXTERIOR ELEVATIONS	
A401	


tm p
TMPartners, PLLC
Architecture Interiors Planning
211 Franklin Road, Suite 200
Brentwood, TN 37027-5593
615.377.9773 Office
www.TMPartners.com
8131 Lakewood Main St., Ste 202
Lakewood Ranch, FL 34202
941.907.9711 Office
Florida License: #AR91721

DESIGN DEVELOPMENT - NOT ISSUED FOR CONSTRUCTION
Anthony Catalano AR-91721

HCA Healthcare
HCA FLORIDA ST. LUCIE HOSPITAL
PARKING GARAGE
1800 SE TIFFANY AVE, PORT ST. LUCIE, FL 34952
HCA Project No. 3099800023

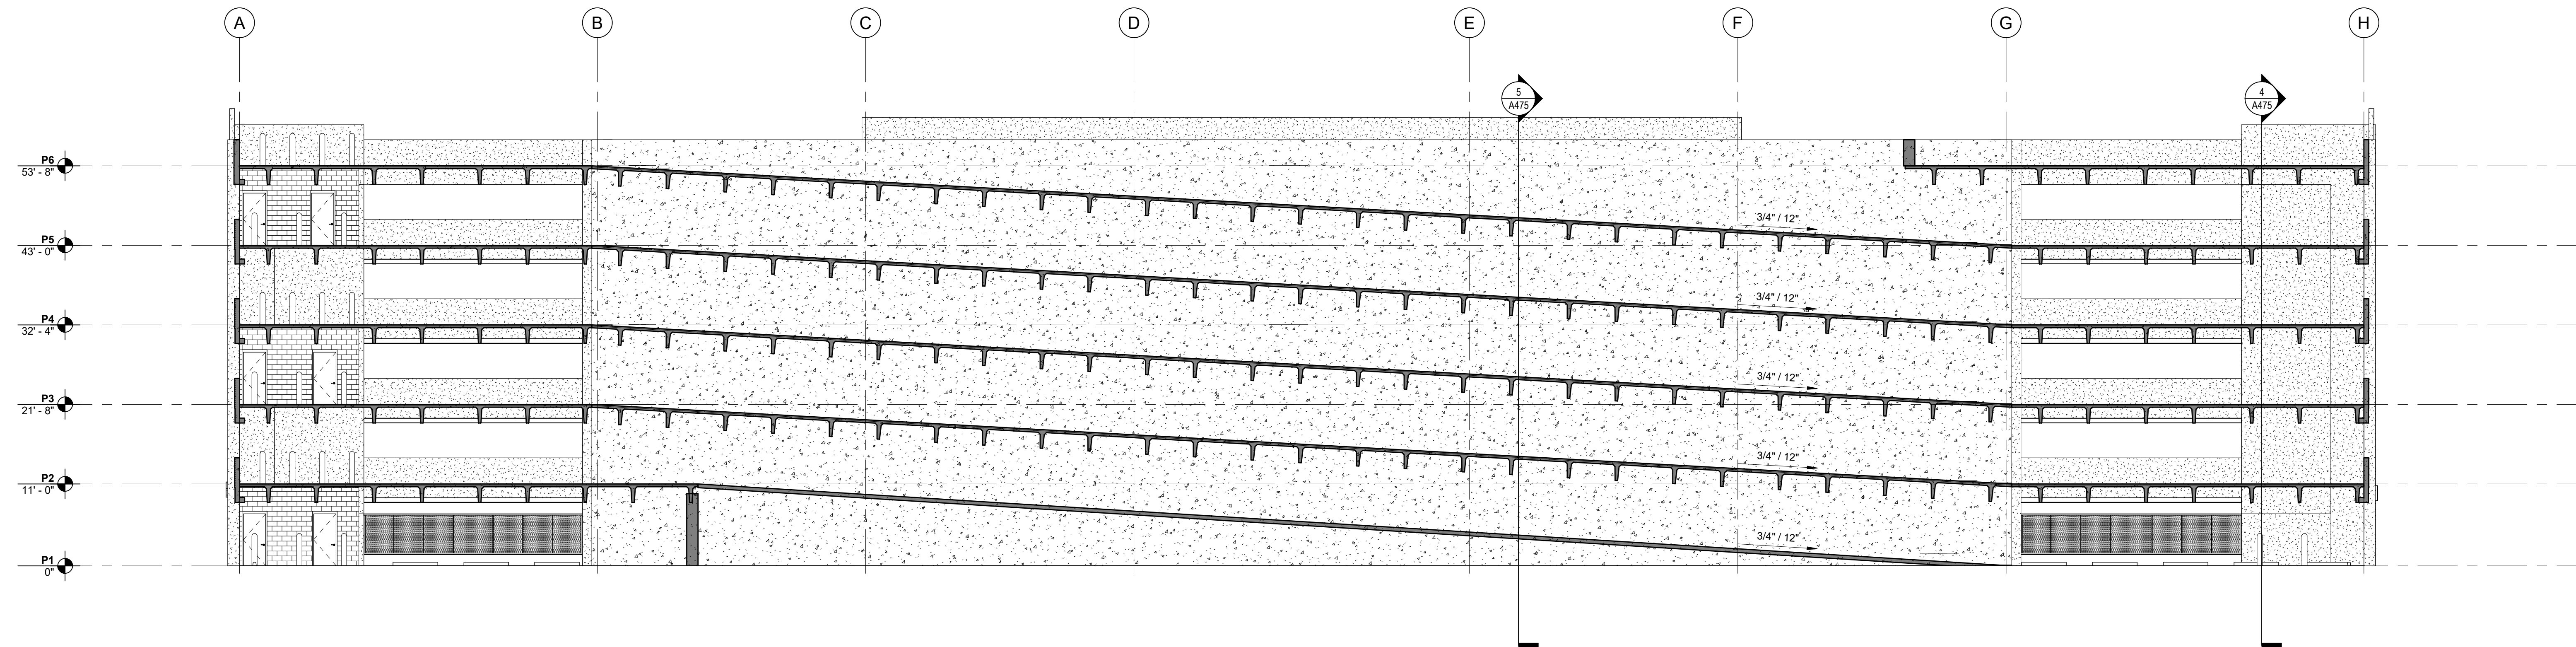

1 SECTION - RAMP
SCALE: 3/32" = 1'-0"
0 4 8 16 32 FEET

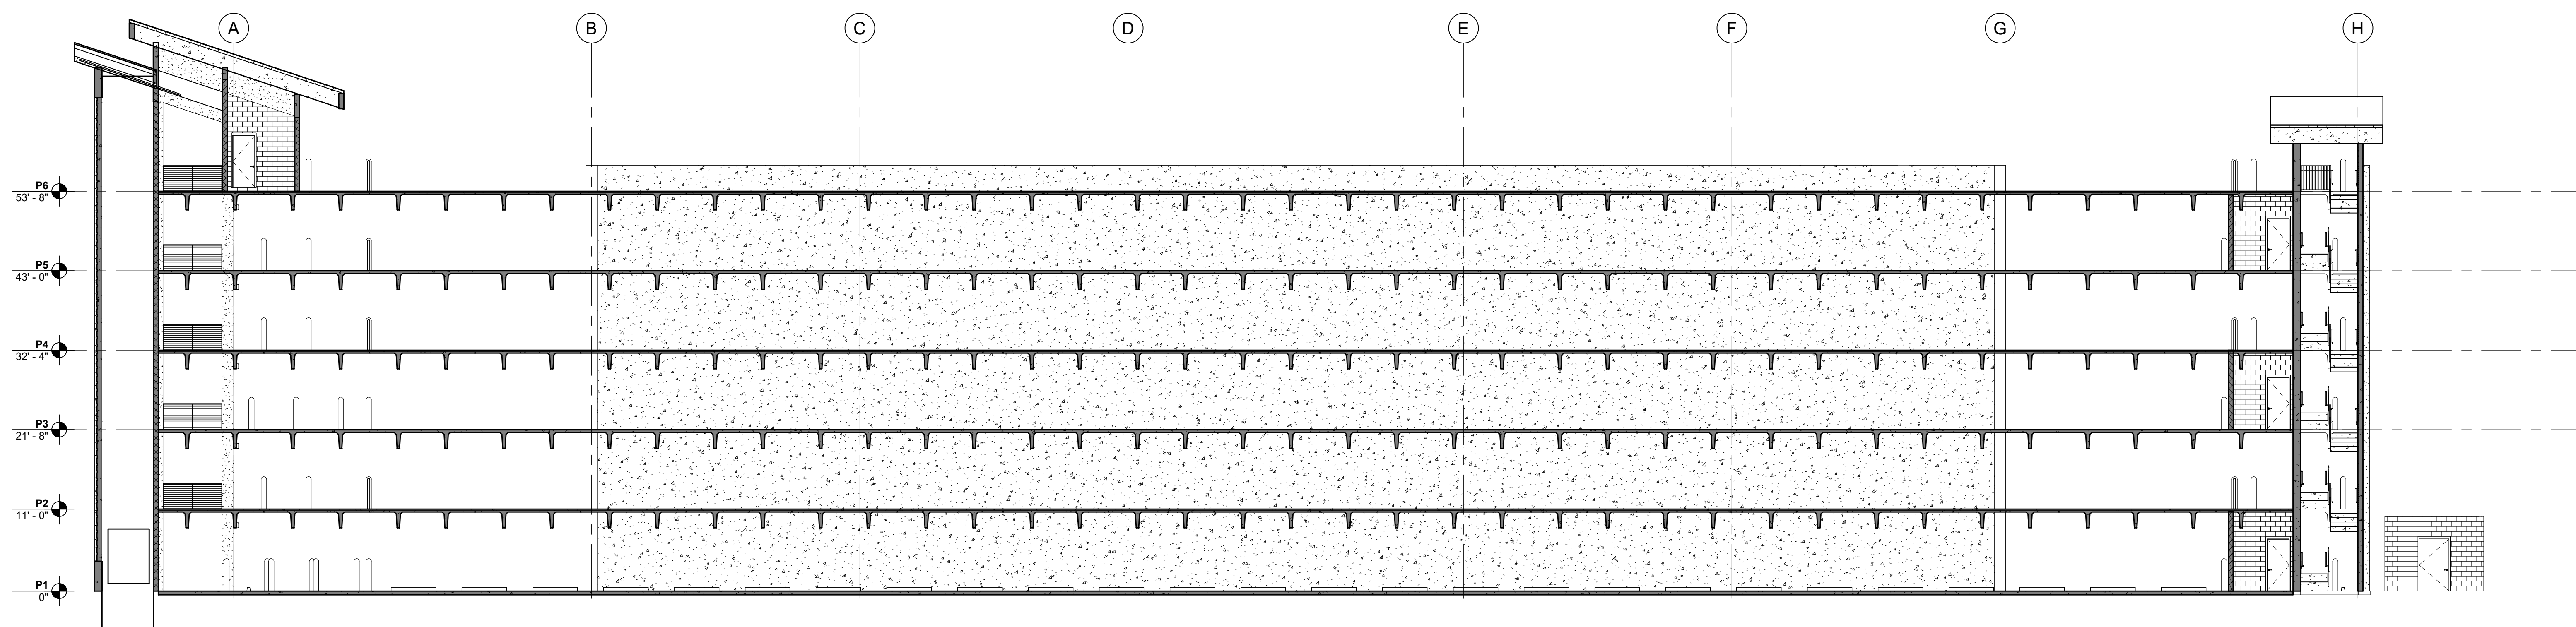

2 SECTION - FLAT
SCALE: 3/32" = 1'-0"
0 4 8 16 32 FEET

CONSTRUCTION INFO		VENDOR INFO	
GENERAL CONTRACTOR	BRASFIELD & GORRIE	WALKER COX	WALKER COX
PRECAST CONCRETE	SUB CONTRACTOR #4	INFORMATION	
HCA DESIGN MANAGER:	RYAN ROHE	SIGNAGE VENDOR	TRENT ECKFELD
		ARCHITECTURAL IDENTIFICATION	TRENT ECKFELD
		HCA CONSTRUCTION MANAGER:	GREG ATKINSON

REVISIONS

DR. BY	CW
CK. BY	AC
PROJ. NO.	A00324
DATE	

BUILDING SECTIONS

A450