




# **Homes** Icie, Florida Kolte Port St. 1

DESIGNED	LAH			
DRAWN	LAH			
APPROVED	DTS 18-0905			
JOB NUMBER_				
DATE	07-01-20			
REVISIONS	12-23-20			
	03-12-21			
	03-26-21			

of **5** 

© COTLEUR & HEARING, INC.
These drawings are the property of the architect and are not to be used for extensions or on other projects except by agreement in writing with the architect. Immediately report any discrepancies to the architect.

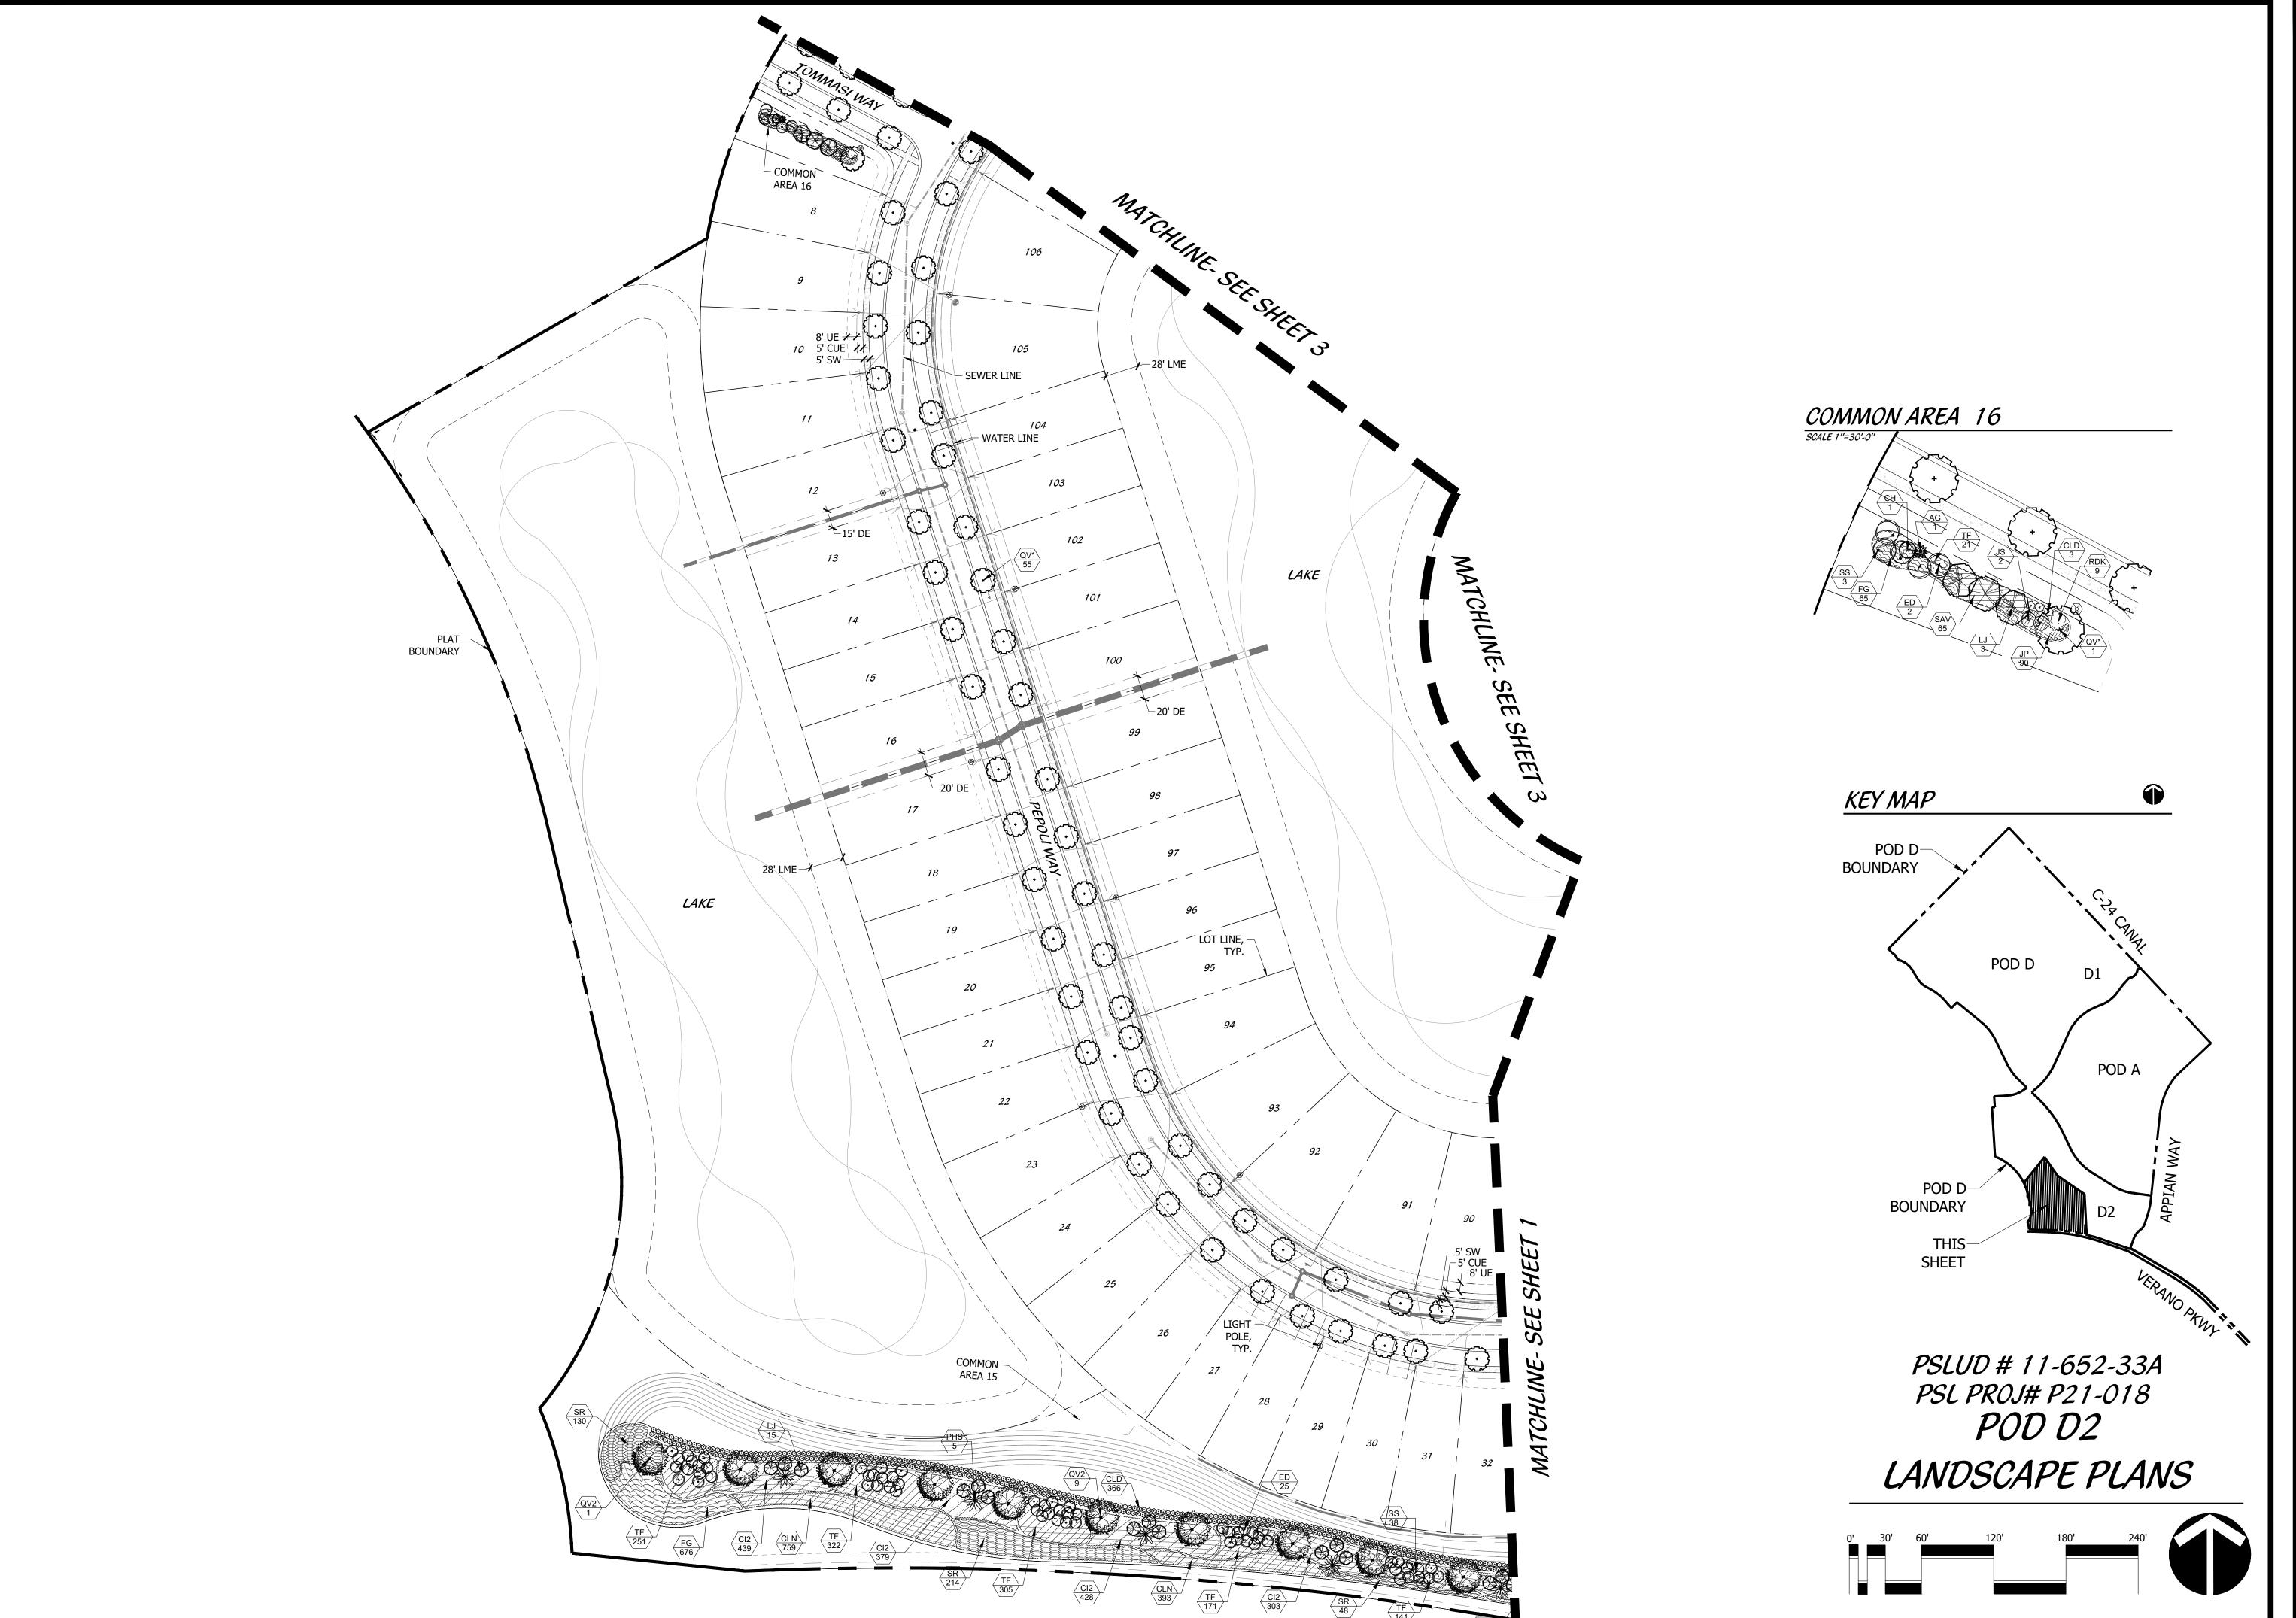



Landscape Architects
Land Planners
Environmental Consultants

1934 Commerce Lane
Suite 1
Jupiter, Florida 33458
561.747.6336 · Fax 747.1377
www.cotleurhearing.com

Lic# LC-C000239

ERANO SOUTH POO C Kolter Homes Port St. Lucie, Florida

DESIGNED	LAH
DRAWN	LAH
APPROVED	DTS
JOB NUMBER _	18-0905
DATE	07-01-20
REVISIONS	12-23-20
	03-12-21
	03-26-21


December 23, 2020 8:43:29 a.m. Drawing: POD D-2\_12-23-20.DWG

SHEET 2 OF 5

© COTLEUR & HEARING, INC.
These drawings are the property of the architect and are not to be used for extensions or on other projects except by agreement in writing with the architect. Immediately report any discrepancies to the architect.

North


Scale: 1'' = 60'-0''

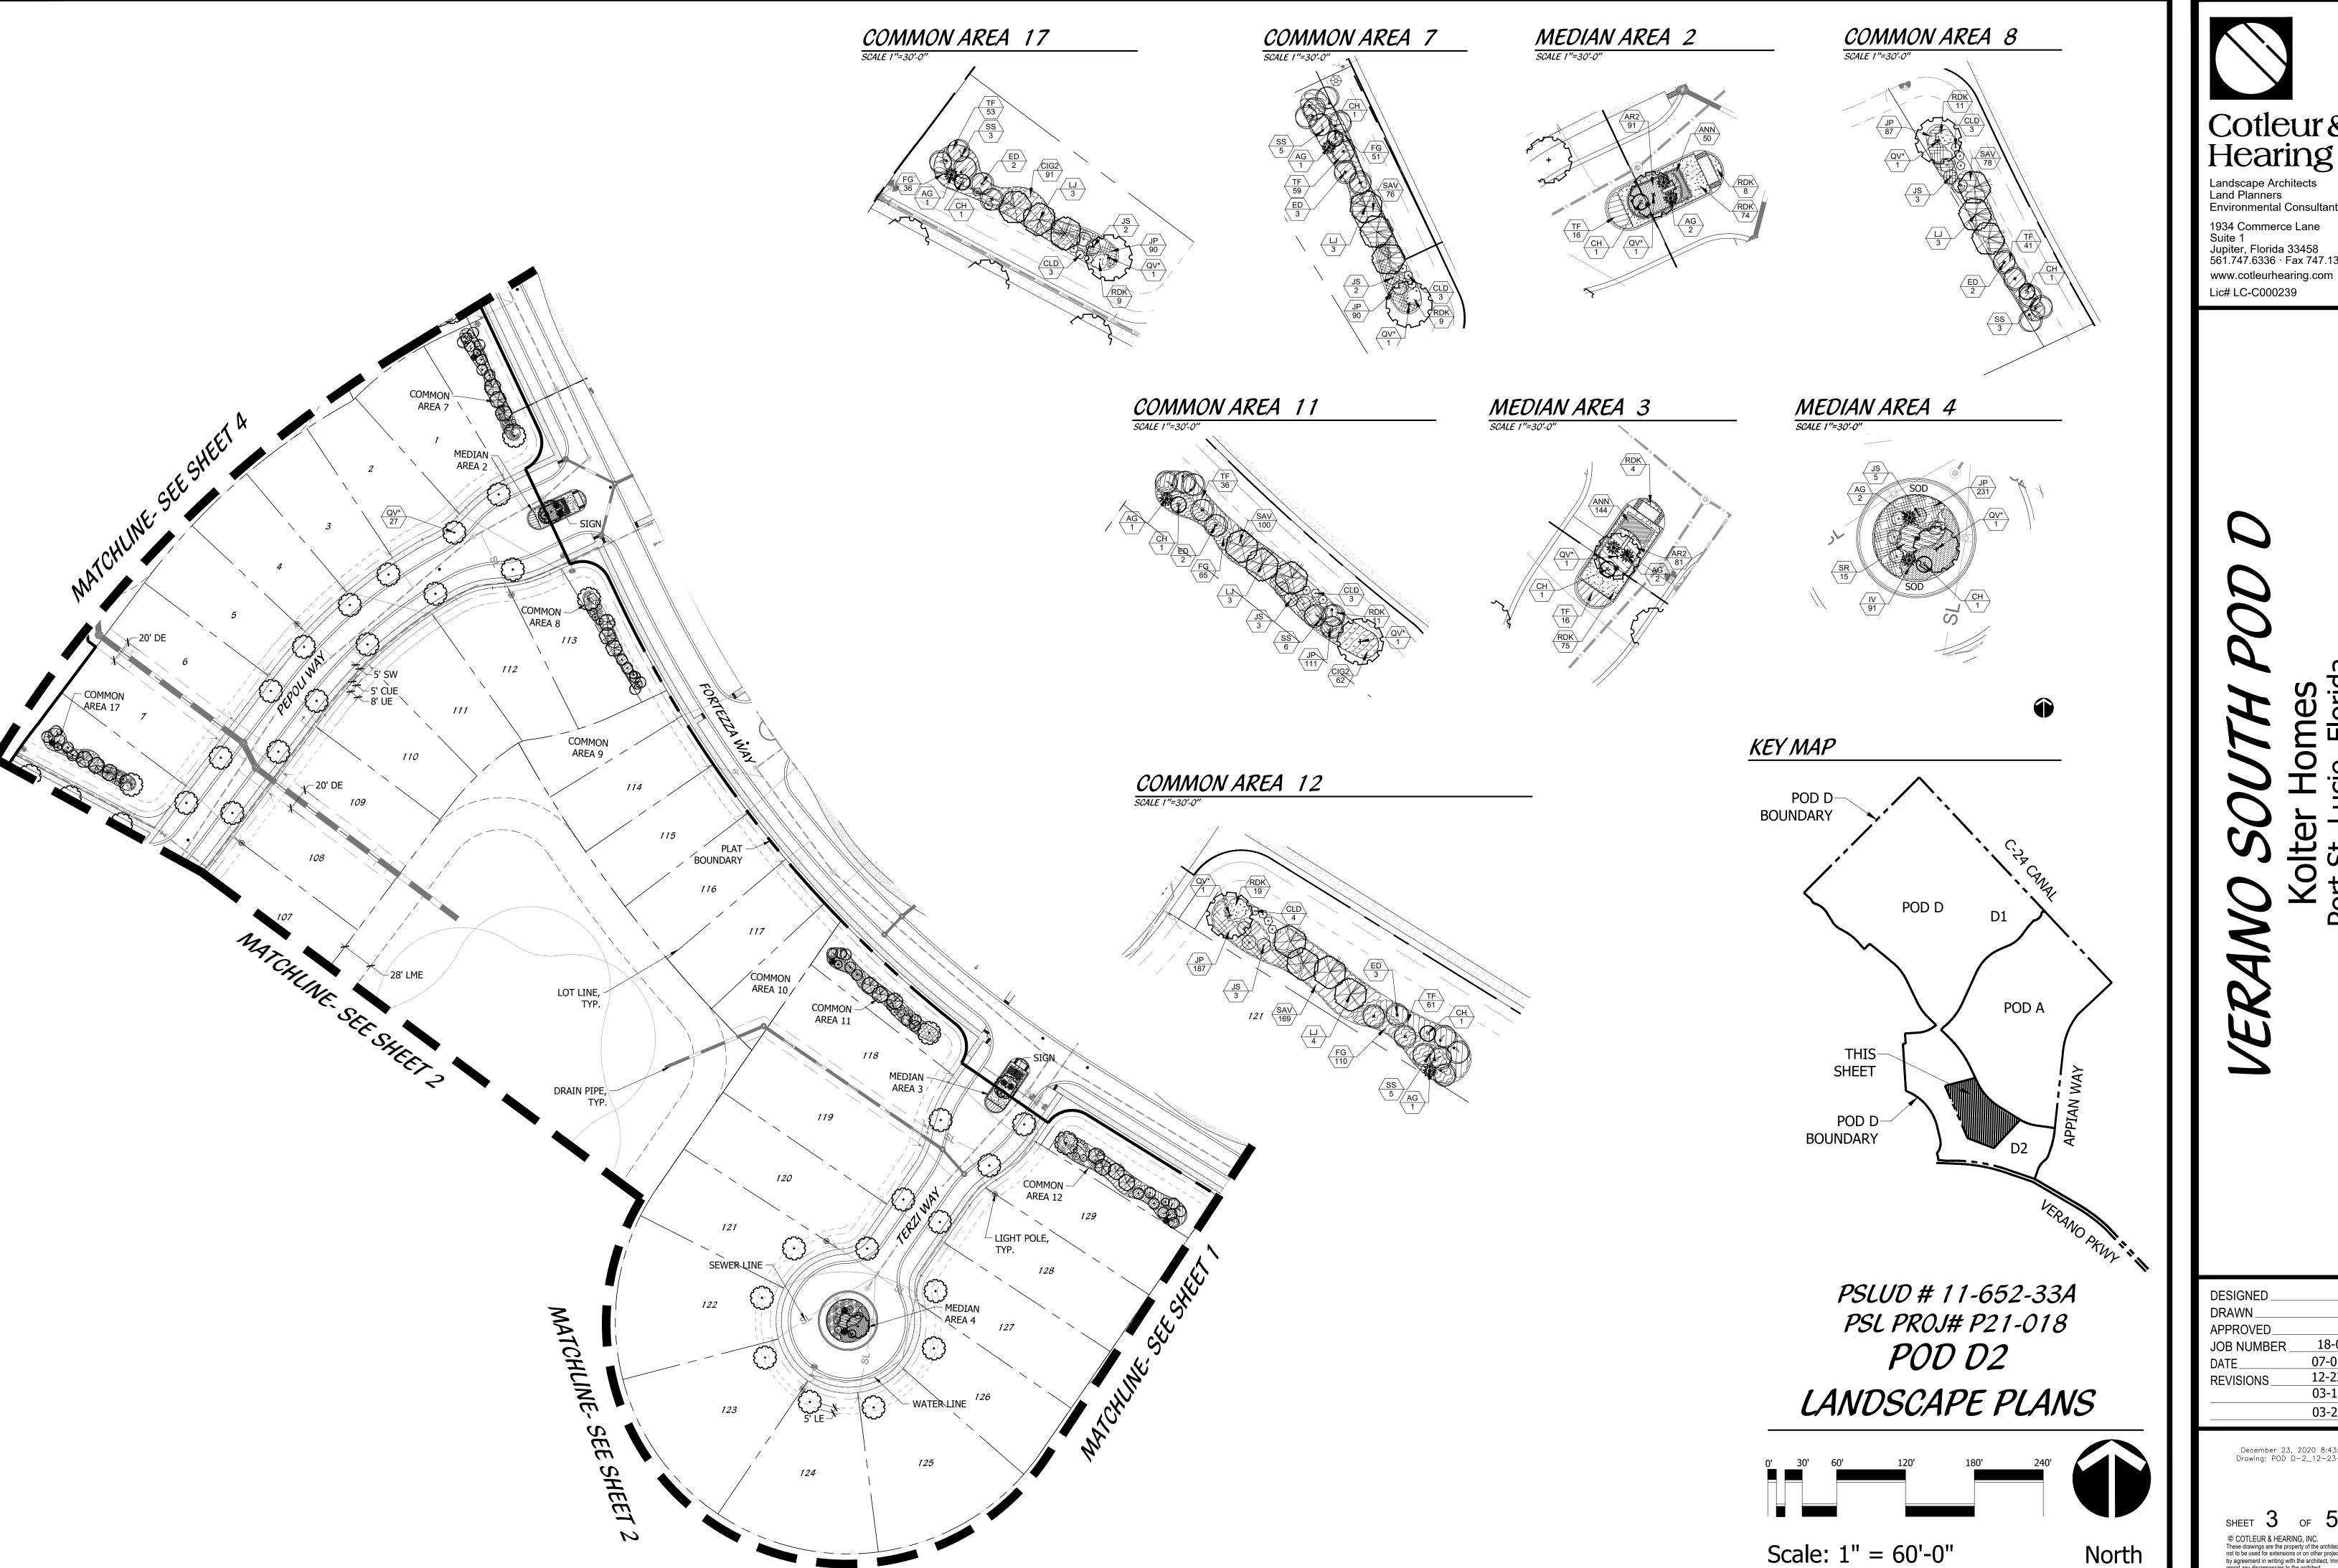



DESIGNED	LAH
DRAWN	LAH
APPROVED	DTS
JOB NUMBER _	18-0905
DATE	07-01-20
REVISIONS	12-23-20
	03-12-21
	03-26-21

SHEET 3 of 5© COTLEUR & HEARING, INC.
These drawings are the property of the architect and are not to be used for extensions or on other projects except by agreement in writing with the architect. Immediately report any discrepancies to the architect.

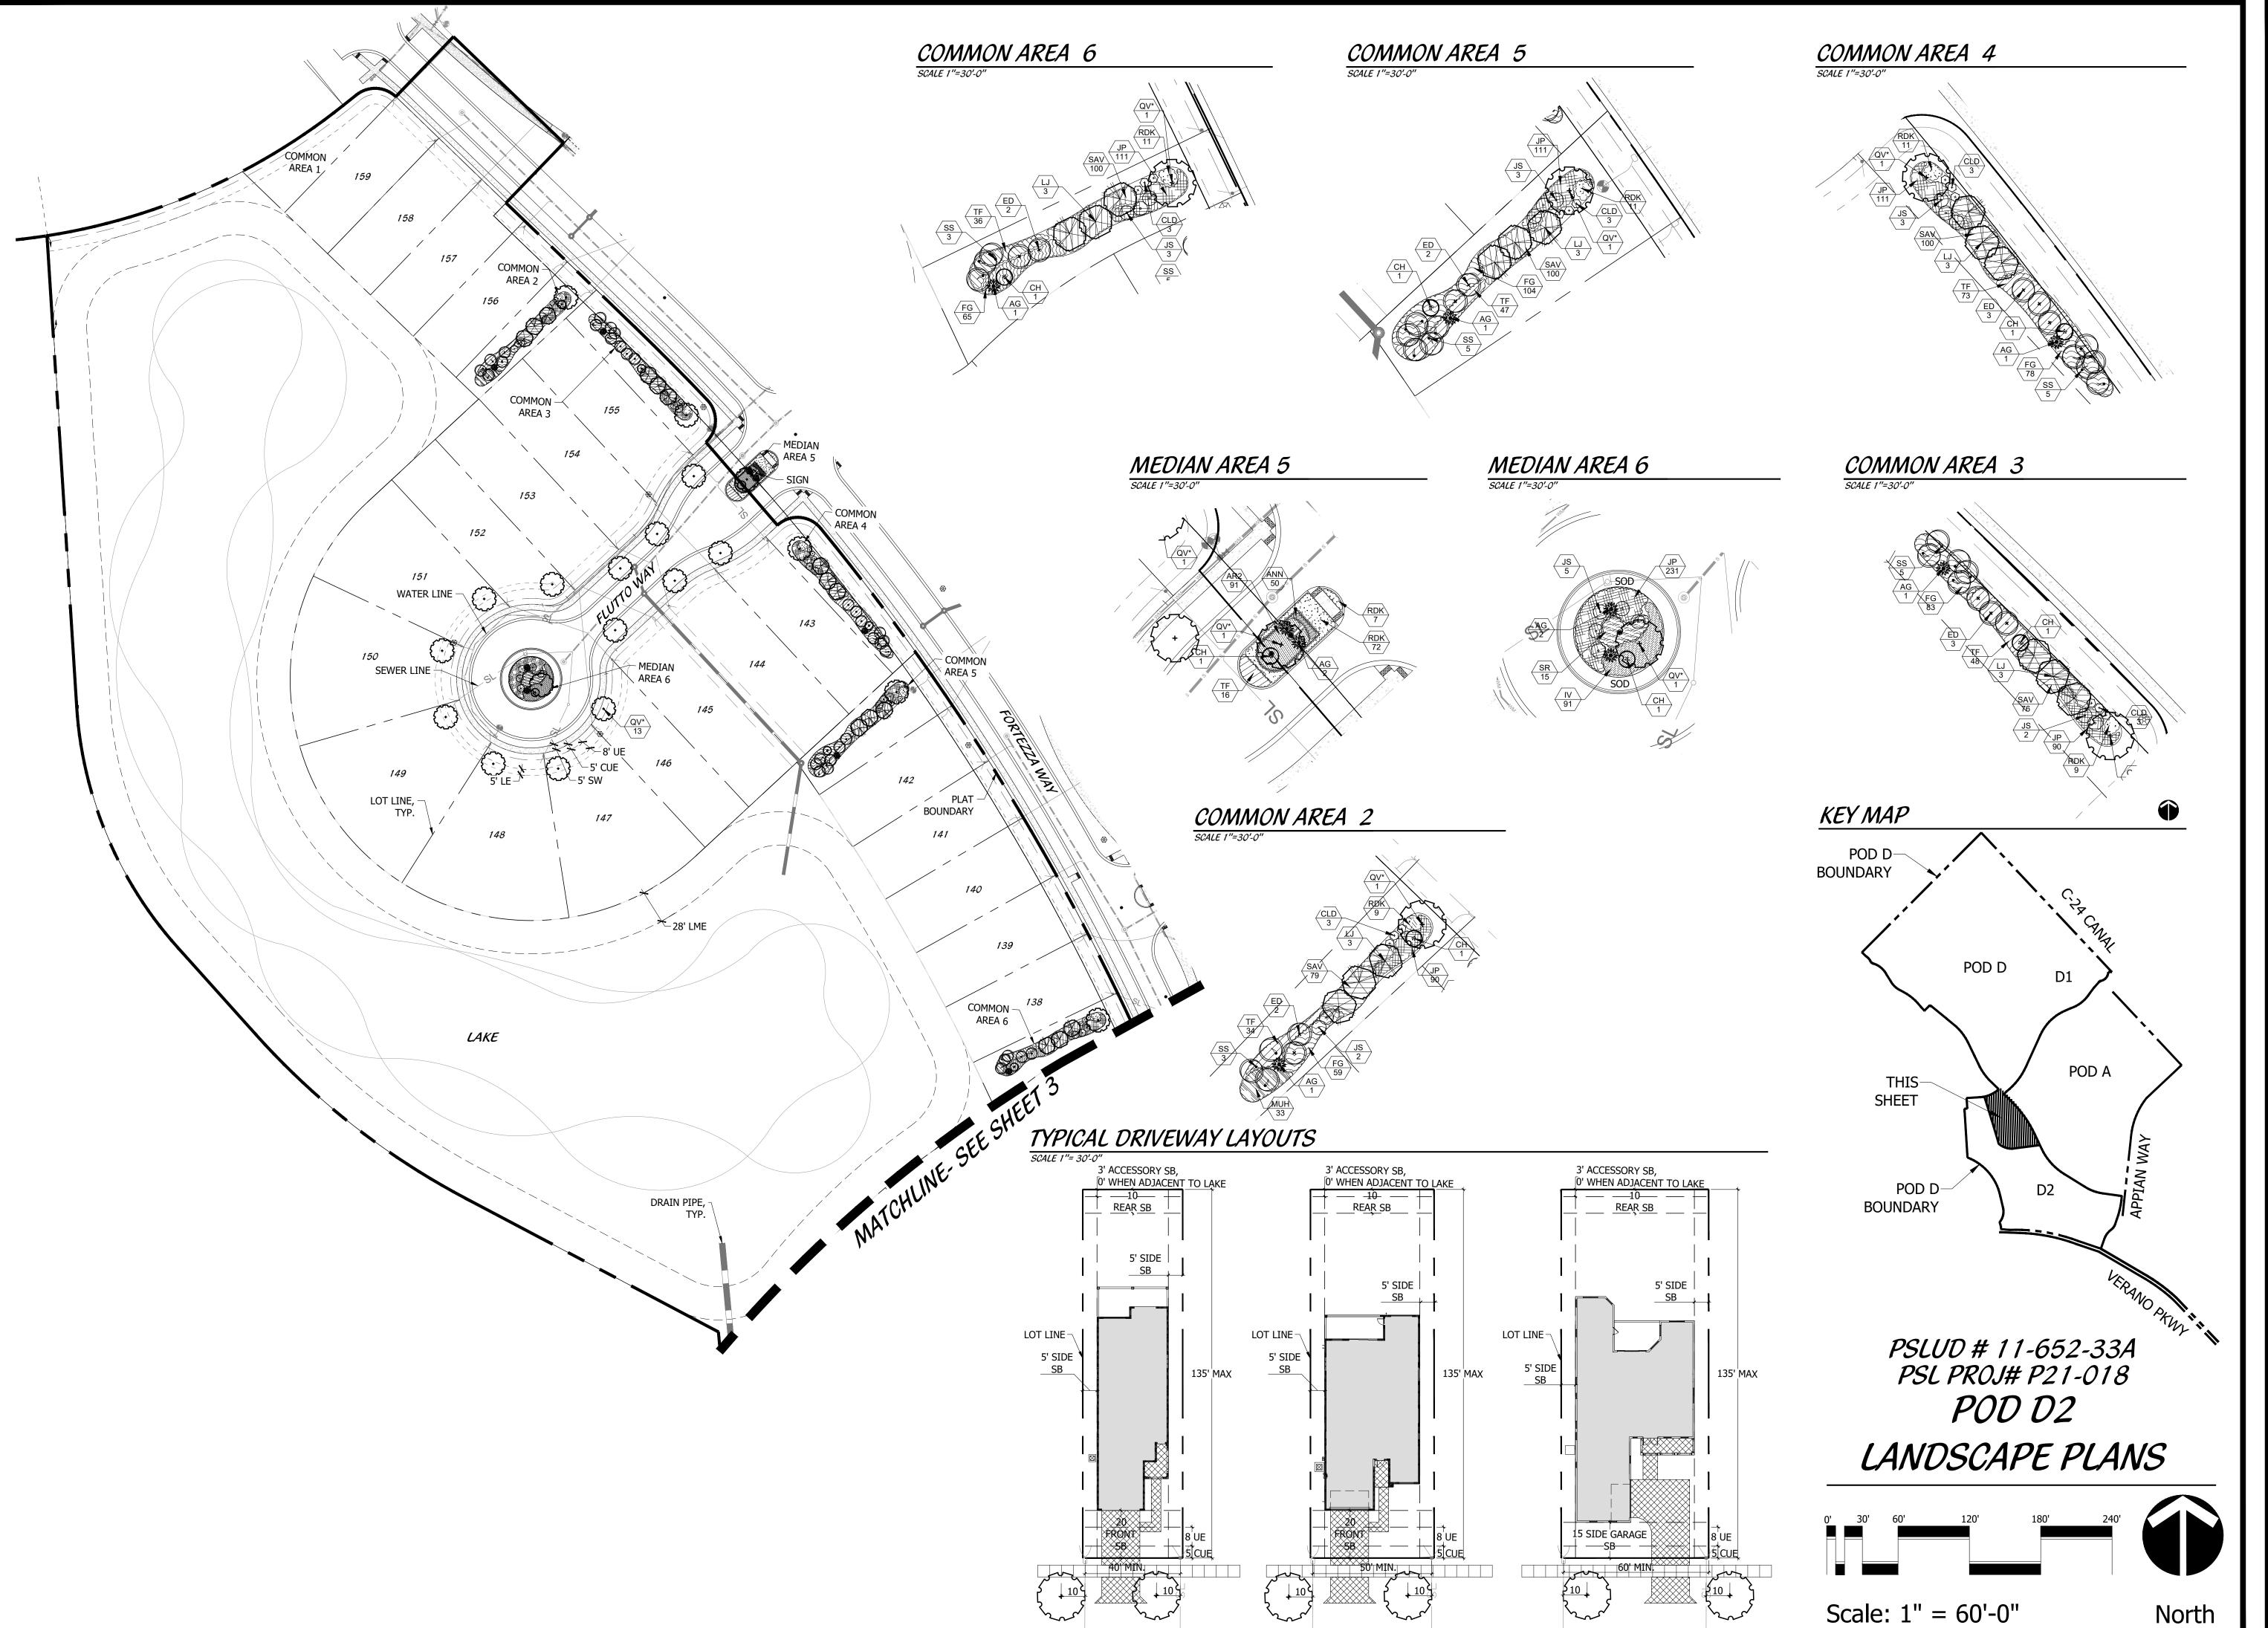



Suite 1 Jupiter, Florida 33458 561.747.6336 · Fax 747.1377

www.cotleurhearing.com

Lic# LC-C000239

### 24NO SOUTH POD O Kolter Homes Port St. Lucie, Florida

DESIGNED	LAH
DRAWN	LAH
APPROVED	DTS
JOB NUMBER_	18-0905
DATE	07-01-20
REVISIONS	12-23-20
	03-12-21
	03-26-21

December 23, 2020 8:43:29 a.m. Drawing: POD D-2\_12-23-20.DWG

SHEET 4 OF 5

© COTLEUR & HEARING, INC.
These drawings are the property of the architect and are not to be used for extensions or on other projects except by agreement in writing with the architect. Immediately report any discrepancies to the architect.

### LANDSCAPE SPECIFICATIONS

LANDSCAPE CONTRACT WORK INCLUDES, BUT IS NOT LIMITED TO, SOIL PREPARATION, FINE OR FINISH GRADING, FURNISHING AND INSTALLING PLANT MATERIAL, WATERING, STAKING, GUYING AND

TREES, PALMS, SHRUBS, GROUNDCOVERS:
PLANT SPECIES AND SIZES SHALL CONFORM TO THOSE INDICATED ON THE DRAWINGS,
NOMENCLATURE SHALL CONFORM TO STANDARD PLANT NAMES, 1942 EDITION. ALL NURSERY STOCK
SHALL BE IN ACCORDANCE WITH GRADES AND STANDARDS FOR NURSERY PLANTS PARTS I & II, LATEST SHALL BE IN ACCORDANCE WITH GRADES AND STANDARDS FOR NURSERY PLANTS PARTS 1 & II, LATEST EDITION PUBLISHED BY THE FLORIDA DEPARTMENT OF AGRICULTURE AND CONSUMER SERVICES, UNLESS SPECIFIED OTHERWISE. ALL PLANTS SHALL BE FLORIDA GRADE NUMBER 1 OR BETTER AS DETERMINED BY THE FLORIDA DIVISION OF PLANT INDUSTRY. TIGHTLY KNIT PLANT, SO TRAINED OR FAVORED IN ITS DEVELOPMENT THAT FIRST APPEARANCE IS UNQUESTIONABLE AND IT IS OUTSTANDINGLY SUPERIOR IN FORM, NUMBER OF BRANCHES, COMPACTNESS AND SYMMETRY. ALL PLANTS SHALL BE FRESHLY DUG, SOUND, HEALTHY, VIGOROUS, WELL BRANCHED AND FREE OF DISEASE AND INSECT EGGS AND LARVAE AND SHALL HAVE ADEQUATE ROOT SYSTEMS. TREES AND PALMS FOR DISEASE AND INSECT EGGS AND LARVAE AND SHALL HAVE ADEQUATE ROOT SYSTEMS. TREES AND PALMS FOR DISEASE AND LARVAE SHALL BE SUBJECT TO PLANTING ROWS SHALL BE UNIFORM IN SIZE AND SHAPE. ALL MATERIALS SHALL BE SUBJECT TO APPROVAL BY THE LANDSCAPE ARCHITECT. THE PLANTS FURNISHED SHALL BE NORMAL FOR THE VARIETY AND FLORIDA NUMBER 1. PLANTS SHALL BE PRUNED PRIOR TO DELIVERY ONLY UPON THE APPROVAL OF THE LANDSCAPE ARCHITECT.

ALL CONTAINER GROWN MATERIAL SHALL BE HEALTHY, VIGOROUS, WELL-ROOTED PLANTS AND ESTABLISHED IN THE CONTAINER IN WHICH THEY ARE SOLD. THE PLANTS SHALL HAVE TOPS OF GOOD QUALITY AND BE IN A HEALTHY GROWING CONDITION.

AN ESTABLISHED CONTAINER GROWN PLANT SHALL BE TRANSPLANTED INTO A CONTAINER AND GROWN IN THAT CONTAINER SUFFICIENTLY LONG ENOUGH FOR THE NEW FIBROUS ROOTS TO HAVE DEVELOPED SO THAT THE ROOT MASS WILL RETAIN ITS SHAPE AND HOLD TOGETHER WHEN REMOVED

MULCH SHALL BE SHREDDED CYPRESS MULCH. ALL MULCH IS TO BE APPLIED TO A DEPTH OF 3' EXCEPT

FOR THOSE SPECIFIC SITUATIONS SHOWN BELOW IN SECTIONS 2,3 & 4

FERTILIZER IN BACKFILL MIXTURE FOR ALL PLANTS SHALL CONSIST OF MILORGANITE ACTIVATED SLUDGE MIXED WITH THE BACKFILL AT A RATE OF NOT LESS THAN 50 LBS. PER CUBIC YARD. FERTILIZER FOR TREES AND SHRUBS MAY BE TABLET FORM OR GRANULAR. GRANULAR FERTILIZER

SHALL BE UNIFORM IN COMPOSITION, DRY AND FREE-FLOWING. THIS FERTILIZER SHALL BE DELIVERED TO THE SITE IN THE ORIGINAL UNOPENED BAGS, EACH BEARING THE MANUFACTURER'S STATEMENT OF ANALYSIS, AND SHALL MEET THE FOLLOWING REQUIREMENTS: 16% NITROGEN, 7% PHOSPHORUS, 12% POTASSIUM, PLUS IRON. TABLET FERTILIZER (AGRIFORM OR EQUAL) IN 21 GRAM SIZE SHALL MEET THE FOLLOWING REQUIREMENTS: 20% NITROGEN, 10% PHOSPHORUS AND 5%

FERTILIZER WILL BE APPLIED AT THE FOLLOWING RATES:

16-7-12 AGRIFORM TABLETS\* (21 GRAM)

2 LBS./1" CALIPER 2 PER 1" CALIPER 3 LBS./1" CALIPER 2 PER 1" CALIPER (\*) TABLETS TO BE INSTALLED IN TOP 6-8"

"FLORIDA EAST COAST PALM SPECIAL" SHALL BE APPLIED TO ALL PALMS AT INSTALLATION AT A RATE OF .5 LB. PER INCH OF TRUNK UNLESS OTHERWISE SPECIFIED. FIELD GROWN TREES AND PALMS PREVIOUSLY ROOT PRUNED SHALL OBTAIN A ROOT BALL WITH

SUFFICIENT ROOTS FOR CONTINUED GROWTH WITHOUT RESULTING SHOCK. CONTRACTOR SHALL NOT MARK OR SCAR TRUNK IN ANY FASHION.

PLANTS SHALL BE WATERED AS NECESSARY OR WITHIN 24 HOURS AFTER NOTIFICATION BY THE

ALL PLASTIC FABRIC SHALL BE REMOVED FROM PLANT MATERIAL AT TIME OF INSTALLATION.

THE LOCATIONS OF PLANTS, AS SHOWN IN THESE PLANS, ARE APPROXIMATE. THE FINAL LOCATIONS MAY BE ADJUSTED TO ACCOMMODATE UNFORESEEN FIELD CONDITIONS. MAJOR ADJUSTMENTS TO THE LAYOUT ARE TO BE APPROVED BY THE LANDSCAPE ARCHITECT

ALL TREES MUST BE STAKED AS SHOWN ON THE PLANTING DETAILS WITHIN 24 HOURS OF PLANTING. STAKES TO REMAIN FOR A MINIMUM OF 9 MONTHS, BUT NO LONGER THAN 18 MONTHS. CONTRACTOR IS RESPONSIBLE FOR MAINTENANCE AND REMOVAL OF THE STAKES.

ALL SHRUBS, TREES AND GROUND COVER WILL HAVE IMPROVED SOIL AS PER PLANTING SOIL NOTES. THE SOILS SHALL BE PLACED IN THE HOLE DURING PLANTING. TOP DRESSING ONLY IS NOT

ALL TREES MUST BE PRUNED AS PER LANDSCAPE ARCHITECT'S DIRECTION. SABAL PALMS MAY BE

DO NOT ALLOW AIR POCKETS TO FORM WHEN BACKFILLING. ALL TREES SHALL BE SPIKED IN UTILIZING

THE LANDSCAPE CONTRACTOR SHALL WATER, MULCH, WEED, PRUNE, AND OTHERWISE MAINTAIN ALL PLANTS, INCLUDING SOD, UNTIL COMPLETION OF CONTRACT OR ACCEPTANCE BY LANDSCAPE ARCHITECT. SETTLED PLANTS SHALL BE RESET TO PROPER GRADE, PLANTING SAUCERS RESTORED,

THE LANDSCAPE CONTRACTOR SHALL AT ALL TIMES KEEP THE PREMISES FREE FROM ACCUMULATION OF WASTE MATERIALS OR DEBRIS CAUSED BY HIS CREWS DURING THE PERFORMANCE OF THE WORK. UPON COMPLETION OF THE WORK, THE CONTRACTOR SHALL PROMPTLY REMOVE ALL WASTE MATERIALS, DEBRIS, UNUSED PLANT MATERIAL, EMPTY PLANT CONTAINERS AND ALL EQUIPMENT FROM THE PROJECT CITY. UPON COMPLETION OF THE WORK, THE LANDSCAPE CONTRACTOR SHALL NOTIFY THE LANDSCAPE ARCHITECT AND REQUEST A FINAL INSPECTION. ANY ITEMS THAT ARE JUDGED INCOMPLETE OR UNACCEPTABLE BY THE LANDSCAPE ARCHITECT OR OWNER'S REPRESENTATIVE SHALL BE PROMPTLY

CORRECTED BY THE LANDSCAPE CONTRACTOR THE LANDSCAPE CONTRACTOR SHALL GUARANTEE ALL PLANT MATERIAL FOR A PERIOD OF SIX (6) MONTHS FROM THE DATE OF CONDITIONAL ACCEPTANCE IN WRITING FROM THE LANDSCAPE COMMENCE. ANY MATERIALS WHICH HAVE DIED DURING THIS PERIOD SHALL BE PROMPTLY REPLACED WITH SPECIMENS THAT MEET THE MINIMUM REQUIREMENTS CALLED FOR ON THE DRAWINGS. THE LANDSCAPE CONTRACTOR SHALL NOT BE HELD RESPONSIBLE FOR THE DEATH OR DAMAGE RESULTING FROM LIGHTNING, VANDALISM, AND AUTOMOBILES OR FROM NEGLIGENCE BY THE OWNER. CONTRACTOR SHALL BE RESPONSIBLE FOR WATERING AND OTHERWISE MAINTAINING PLANTS UP TO THE CONDITIONAL ACCEPTANCE PERIOD, UNLESS A WRITTEN AGREEMENT WITH THE LANDSCAPE

ARCHITECT PROVIDES FOR A DIFFERENT ARRANGEMENT. ALL LABOR AND MATERIAL FOR SOIL AMENDMENTS AND FERTILIZER THAT IS REQUIRED TO INSURE THE SUCCESSFUL ESTABLISHMENT AND SURVIVAL OF THE PROPOSED VEGETATION, AS WELL AS ALL THE COST FOR THE REMOVAL OF UNSUITABLE OR EXCESS BACKFILL MATERIAL, SHALL BE INCLUDED IN THE CONTRACTOR'S BID TO PERFORM THE WORK REPRESENTED IN THIS PLAN SET.

EXCAVATE PIT AS PER PLANTING DETAILS. COMPACT LAYER OF TOPSOIL IN PIT WITH A SLIGHTLY

BACKFILL AROUND BALL WITH TOPSOIL AND SLIGHTLY COMPACT, WATER THOROUGHLY AS LAYERS ARE PLACED TO ELIMINATE VOIDS AND AIR POCKETS. BUILD A 6" HIGH BERM OF TOPSOIL BEYOND EDGE

PRUNE TREE TO REMOVE DAMAGED BRANCHES, IMPROVE NATURAL SHAPE AND THIN OUT STRUCTURE. DO NOT REMOVE MORE THAN 15% OF BRANCHES. DO NOT PRUNE BACK TERMINAL LEADER. GUY AND STAKE TREE IN ACCORDANCE WIT THE STAKING DETAILS IMMEDIATELY AFTER PLANTING.

LAYOUT SHRUBS TO CREATE A CONTINUOUS SMOOTH FRONT LINE AND FILL IN BEHIND.

COMPACT A LAYER OF TOPSOIL IN BOTTOM BEFORE PLACING PLANTS. BACKFILL AROUND PLANTS WITH PLANTING MIXTURE, COMPACTED TO ELIMINATE VOIDS AND AIR POCKETS. FORM GRADE SLIGHTLY DISHED AND BERMED AT EDGES OF EXCAVATION. APPLY 3" OF MULCH.

PRUNE SHRUBS TO REMOVE DAMAGED BRANCHES, IMPROVE NATURAL SHAPE AND THIN OUT STRUCTURE. DO NOT REMOVE MORE THAN 15% OF BRANCHES.

LOOSEN SUBGRADE TO DEPTH OF 4" IN AREAS WHERE TOPSOIL HAS BEEN STRIPPED AND SPREAD SMOOTH.

SPACE PLANTS AS OTHERWISE INDICATED. DIG HOLES LARGE ENOUGH TO ALLOW SPREADING OF ROOTS. COMPACT BACKFILL TO ELIMINATE VOIDS AND LEAVE GRADE SLIGHTLY DISHED AT EACH PLANT. WATER THOROUGHLY. APPLY 3" OF MULCH OVER ENTIRE PLANTING BED, LIFTING PLANT FOLIAGE ABOVE MULCH. PURPLE QUEEN GROUNDCOVER, IF SPECIFIED, SHALL ONLY RECEIVE 1" OF

DURING PERIODS OF HOT SUN AND/OR WIND AT TIME OF PLANTING, PROVIDE PROTECTIVE COVER FOR SEVERAL DAYS OR AS NEEDED.

SODDING: SOD TYPE SPECIFIED ON PLANT LIST SHALL BE MACHINE STRIPPED NOT MORE THAN 24 HOURS PRIOR TO LAYING.

LOOSEN SUBGRADE TO DEPTH OF 4" AND GRADE WITH TOPSOIL EITHER PROVIDED ON SITE OR IMPORTED TO FINISH DESIGN ELEVATIONS. ROLL PREPARED LAWN SURFACE. WATER THOROUGHLY,

FERTILIZE SOIL AT THE RATE OF APPROXIMATELY 10 LBS. PER 1,000 S.F. SPREAD FERTILIZER OVER THE AREA TO RECEIVE GRASS BY USING AN APPROVED DISTRIBUTION DEVICE CALIBRATED TO DISTRIBUTE THE APPROPRIATE QUANTITY. DO NOT FERTILIZE WHEN WIND VELOCITY EXCEEDS 15 M.P.H. THOROUGHLY MIX FERTILÎZER INTO THE TOP 2" OF TOPSOIL LAY SOD STRIPS WITH TIGHT JOINTS, DO NOT OVERLAP, STAGGER STRIPS TO OFFSET JOINTS IN ADJACENT COURSES. WORK SIFTED SOIL MIX INTO MINOR CRACKS BETWEEN PIECES OF SOD AND

REMOVE EXCESS SOIL DEPOSITS FROM SODDED AREAS. SOD ON SLOPES GREATER THAN 3:1 SHALL BE STAKED IN PLACE. ROLL OR STAMP LIGHTLY AND WATER THOROUGHLY WITH A FINE SPRAY IMMEDIATELY AFTER PLANTING.


6. MISCELLANEOUS LANDSCAPE WORK

MAINTAIN LANDSCAPE WORK UNTIL FINAL ACCEPTANCE IS ISSUED BY THE OWNER'S REPRESENTATIVE. INCLUDE WATERING, WEEDING, CULTIVATING, RESTORATION OF GRADE, MOWING AND TRIMMING GRASS, PRUNING TREES AND SHRUBS, PROTECTION FROM INSECTS AND DISEASES, FERTILIZING AN SIMILAR OPERATIONS AS NEEDED TO INSURE NORMAL GROWTH AND GOOD HEALTH FOR LIVE PLANT

NO SUBSTITUTION OF PLANT MATERIAL, TYPE OR SIZES WILL BE PERMITTED WITHOUT AUTHORIZATION FROM THE LANDSCAPE ARCHITECT.


ALL PLANTING BEDS SHALL BE PROPERLY PREPARED PRIOR TO THE COMMENCEMENT OF ANY PLANTING. PLANTING AREAS, INCLUDING LAWNS SHALL BE FREE OF ALL WEEDS AND NUISANCE VEGETATION. IF TORPEDO GRASS (PANICUM REPENS) IS PRESENT OR ENCOUNTERED DURING PLANTING, THE LANDSCAPE CONTRACTOR SHALL STOP ALL PLANTING UNTIL IT CAN BE DEMONSTRATED THAT IT HAS BEEN COMPLETELY REMOVED OR ERADICATED. THERE SHALL BE NO EXCEPTIONS TO THIS PROVISION. ALL LANDSCAPE ISLANDS AND BEDS WILL BE FREE OF SHELL ROCK AND CONSTRUCTION DEBRIS AND WILL BE EXCAVATED TO A DEPTH OF 30 INCHES OR TO CLEAN, NATIVE SOIL AND FILLED WITH THE

### PLANTING DETAILS

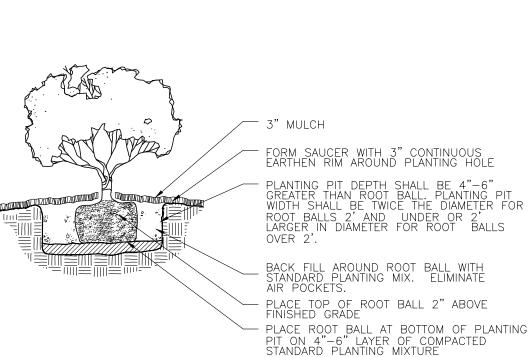

SHRUB/GROUNDCOVER PLANTING DETAIL

NTS

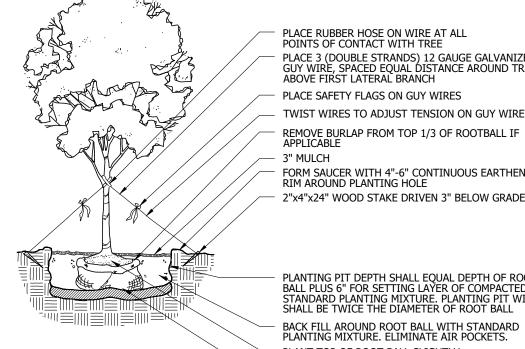


PLACE RUBBER HOSE ON WIRE AT ALL PLACE 3 (DOUBLE STRANDS) 12 GAUGE GALVANIZED GUY WIRE, SPACED EQUAL DISTANCE AROUND TREE ABOVE FIRST LATERAL BRANCH PLACE SAFETY FLAGS ON GUY WIRES

REMOVE BURLAP FROM TOP 1/3 OF ROOTBALL IF APPLICABLE 3" MULCH FORM SAUCER WITH 4"-6" CONTINUOUS EARTHEN RIM AROUND PLANTING HOLE 2"x4"x24" WOOD STAKE DRIVEN 3" BELOW GRADE

PLANTING PIT DEPTH SHALL EQUAL DEPTH OF ROOT BALL PLUS 6" FOR SETTING LAYER OF COMPACTED STANDARD PLANTING MIXTURE. PLANTING PIT WIDTH SHALL BE TWICE THE DIAMETER OF ROOT BALL BACK FILL AROUND ROOT BALL WITH STANDARD PLANTING MIXTURE. ELIMINATE AIR POCKETS. PLACE ROOT BALL AT BOTTOM OF PLANTING PIT ON 4"-6" LAYER OF COMPACTED STANDARD PLANTING MIXTURE.

LARGE TREE PLANTING DETAIL


COACH LAMP (STREETLIGHTS)

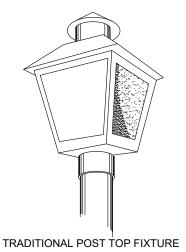

FPL TRADITIONAL POST TOP FIXTURE G.E. TC-100R LUMINARY WITH HIGH PRESSURE SODIUM LAMP ROUND, FIBERGLASS POLE, 12' HEIGHT (BURY 5' IN DEPTH).

### PRUNE & TIE FRONDS TOGETHER WITH **DEGRADABLE TWINE (MINIMUM 6-8 FRONDS** SABAL PALMS TO BE BOOTED WHEN 16' C.T. OR LESS (UNLESS OTHERWISE NOTED) 5 - 2"x4"x18" WOOD BATTENS. DO NOT NAIL BATTENS TO PALM. HEIGHT OF BATTENS SHALI BE LOCATED IN RELATION TO THE HEIGHT OF THE PALM FOR ADEQUATE BRACING MINIMUM 3 - 2"x4" WOOD BRACES SHALL BE TOE NAILED TO WOOD BATTENS FORM SAUCER WITH 4"-6" CONTINUOUS EARTHEN RIM AROUND PLANTING HOLE 2"x4"x24" WOOD STAKE REMAINING 3" BACK FILL AROUND ROOT BALL WITH STANDARD PLANTING MIXTURE. ELIMINATE AIR POCKETS. PLANT ROOT BALL OF SABAL PALMS 2"-3" BELOW FINISHED GRADE SIZE OF ROOT BALL WILL BE IN PROPORTION TO SIZE AND TYPE OF PALM IN RELATION TO SOUND NURSERY PRACTICE FINISHED GRADE PLACE ROOT BALL AT BOTTOM OF PLANTING PIT ON 4"-6" LAYER OF COMPACTED STANDARD PLANTING MIXTURE.

PALM PLANTING DETAIL NTS -TOP OF ROOT BARRIER TO BE INSTALL 1/4" BELOW TOP OF CURB/SIDEWALK. FINISHED GRADE-CURB OR SIDEWALK--CURB OR SIDEWALK 20 LF OF 19.5 INCH DEEP "BIO BARRIER" ROOT BARRIER INSTALLED IN ACCORDANCE WITH MANUFACTURER'S INSTRUCTIONS. ROOT BARRIER TO BE INSTALLED FLUSH WITH CURB OR SIDEWALK. **ROOT BARRIER DETAIL** 

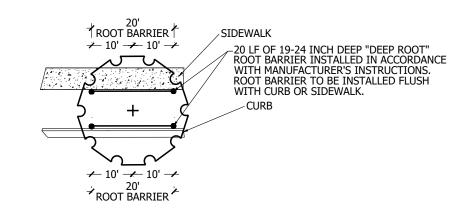

NTS

**ROOT BARRIER DETAIL** THE CITY OF PSL WILL ALLOW STREET TREES WITHOUT ROOT BARRIERS AS LONG AS THEY ARE A MINIMUM OF 4 FEET FROM THE EDGE OF BOTH THE SIDEWALK AND CURB. THIS MEANS THE TREE LAWN MUST BE NO LESS THAN 8'.

ROOT BARRIER SHALL BE USED WHEN A STREET TREE IS LESS THAN 4' FROM THE EDGE OF A SIDEWALK AND/OR LESS THAN 4' FROM THE EDGE OF A CURB. (MEASUREMENT IS FROM OUTSIDE TO OUTSIDE)

### LANDSCAPE NOTES

ALL LANDSCAPING AND SITE IMPROVEMENTS SHALL CONFORM TO ALL APPLICABLE PROVISIONS OF THE CITY OF PORT ST. LUCIE'S CHAPTER 153, LANDSCAPE AND LAND CLEARING CODE, CURRENT ADDITION AND ANY OTHER APPLICABLE CITY THE LANDSCAPE CONTRACTOR SHALL NOT MAKE ANY SUBSTITUTIONS OR CHANGES WITHOUT THE AUTHORIZATION OF THE OWNER AND THE LANDSCAPE ARCHITECT.

THE LANDSCAPE CONTRACTOR SHALL REVIEW THE PROJECT DRAINAGE PLANS AND VERIFY THE LOCATION OF ALL UNDERGROUND UTILITIES PRIOR TO CONSTRUCTION AND AVOID ALL CONFLICTS. THE LANDSCAPE CONTRACTOR BE RESPONSIBLE FOR ALL PERMITS RELATING TO HIS/HER WORK.

ALL LANDSCAPE PLANTED IN THE RIGHT-OF-WAY AND ON PRIVATE PROPERTY SHALL BE LOCATED SO THAT NO CONFLICT OCCURS WITH VEHICULAR SIGHT DISTANCES AT INTERSECTIONS AND AT DESIGNATED PEDESTRIAN CROSSWALKS.

NO FENCE, WALL, HEDGE, OR SHRUB PLANTING WHICH OBSTRUCTS SIGHT LINES AND ELEVATIONS BETWEEN TWO (2) AND SIX (6) FEET ABOVE THE CROWN OF THE ROAD SHALL BE PLACED OR PERMITTED TO REMAIN ON ANY CORNER LOT IN ANY ZONING DISTRICT WITHIN THE TRIANGULAR AREA FORMED BY THE STREET PROPERTY LINES AND A LINE CONNECTING THEM AT POINTS TWENTY-FIVE (25) FEET FROM THE INTERSECTION OF THE STREET LINES, OR IN THE CASE OF A ROUNDED PROPERTY CORNER FROM THE INTERSECTION OF THE STREET PROPERTY LINES EXTENDED. THE SAME SIGHT LINE LIMITATIONS SHALL APPLY ON ANY LOT WITHIN TEN (10) FEET FROM THE EDGE OF A DRIVEWAY OR ALLEY. NO TREE SHALL BE PERMITTED TO REMAIN WITHIN THE ABOVE DESCRIBED LIMITS OF INTERSECTIONS UNLESS THE FOLIAGE LINE IS MAINTAINED AT OR ABOVE SIX (6) FEET ABOVE THE ROADWAY INTERSECTION ELEVATION TO PREVENT OBSTRUCTION OF SIGHT LINES. ALL LANDSCAPING SHALL BE LOCATED IN THE RIGHT-OF-WAY AND OR ON PRIVATE PROPERTY SO THAT NO CONFLICT OCCURS WITH DESIGNATED CITY DRAINAGE AND / OR UTILITY EASEMENTS, OVERHEAD AND UNDERGROUND UTILITY LINES AND OR UTILITY STRUCTURES. NO TREE ARE ALLOWED IN UTILITY EASEMENTS OR CLOSER THAN TEN FEET TO ANY

TREES AT ENTRANCEWAYS SHALL BE LIMBED UP TO MAXIMIZE SITE DISTANCE. CLEAR VISIBILITY SHALL BE MAINTAINED BETWEEN 24" AND 8'. TREES SHALL BE POSITIONED TO AVOID CONFLICTS WITH SITE LIGHTING.

PLANTING ISLANDS WITHIN AND ADJACENT TO PARKING AREAS SHALL BE FREE OF LIME ROCK AND OTHER FOREIGN MATERIALS TO A DEPTH OF 30". IF NECESSARY, RECYCLED PLANTING SOIL MIXTURE SHOULD BE USED TO REPLACE

THE SURFACE OF ALL AREAS TO RECEIVE LANDSCAPING WILL BE FINELY GRADED AND SET SO DIPS AND DEPRESSIONS ARE REMOVED AND POSITIVE DRAINAGE IS ACHIEVED. THE FINISHED GRADE OF SOD AND MULCH AREAS SHALL BE SET SO THAT MILEL WASHOUTS DO NOT OCCUR AND THERE IS A SMOOTH TRANSITION FROM PAVED SURFACES TO ADJACENT

ALL TREES, SHRUBS AND GROUNDCOVER BEDS ARE REQUIRED TO BE MULCHED WITH A 3" MIN. THICK LAYER OF MULCH. TREES LOCATED IN TURF AREAS ARE REQUIRED TO HAVE A 3" THICK MULCHED WATERING RING PROVIDED AROUND THE TRUNK. THE TREE RING IS REQUIRED TO BE A MINIMUM DIAMETER OF 3' AROUND SMALL TREES AND 5' AROUND LARGE TREES, TO FACILITATE MOWING. MULCH SHALL BE KEPT THREE FEET AWAY FROM THE TRUNK.

ALL TREE STAKING MATERIALS SHALL BE LOCATED WITHIN MULCH BEDS AND OR RINGS.

ALL AREAS SHALL BE FULLY IRRIGATED IN ACCORDANCE WITH THE REQUIREMENTS OF THE CITY OF PORT ST. LUCIE. IRRIGATION SHOP DRAWINGS SHALL BE SUBMITTED TO THE OWNER AND LANDSCAPE ARCHITECT FOR APPROVAL PRIOR TO CONSTRUCTION. THE IRRIGATION SYSTEM SHALL BE DESIGNED TO PROVIDE 100% OVERLAP COVERAGE TO ALL THE IRRIGATION WATER SOURCE SHALL BE WELL WATER OR SUCTION FROM AN ONSITE STORMWATER MANAGEMEN

ALL ABOVE GROUND UTILITIES I.E. TRANSFORMERS, SWITCH BOXES, AIR CONDITIONER CONDENSERS, SHALL BE FULLY SCREENED FROM VIEW ON THREE SIDES WITH LANDSCAPING WHICH MUST EXTEND ONE FOOT HIGHER THAN THE TALLEST POINT OF SAID EQUIPMENT AT TIME OF PLANTING. NO LANDSCAPING SHALL BE LOCATED WITHIN 10' OF A CITY LINE OR APPURTENANCE. ALL OTHER UTILITIES SHALL BE A MINIMUM OF 5' HORIZONTAL SEPARATION FROM CITY UTILITY MAINS FOR PARALLEL INSTALLATIONS AND A MINIMUM OF 18" BELOW CITY UTILITY MAINS. (ALL MEASUREMENTS ARE TAKEN FROM OUTSIDE TO OUTSIDE) NO LANDSCAPING SHALL BE PLACED IN A MANNER THAT WOULD CREATE CONFLICTS WITH THE INTENDED OPERATION AND

ST. AUGUSTINE SOD WILL BE UTILIZED FOR ALL TURF AREAS, EXCEPT AS NOTED. BAHIA SOD WILL BE UTILIZED IN DRY RETENTION AREAS AND IN AREAS OF EXISTING TREES TO REMAIN. TREES PLANTED UNDER OR ADJACENT TO FP&L POWERLINES WILL COMPLY WITH THE FP&L "RIGHT TREE, RIGHT

OLL THE OR OTHER INTRUSIVE ROOT PLANTINGS SHALL BE LOCATED WITHIN 10' OF A CITY UTILITY MAIN. ALL OTHER UTILITIES SHALL BE A MINIMUM OF 5' HORIZONTAL SEPARATION FROM CITY UTILITY MAINS FOR PARALLEL INSTALLATIONS AND A MINIMUM OF 18" BELOW CITY UTILITY MAINS (ALL MEASUREMENTS ARE FROM

NO LANDSCAPING SHALL BE PLACED IN A MANNER THAT WOULD CREATE CONFLICTS WITH THE INTENDED OPERATION AND MAINTENANCE OF ANY EXISTING OR PROPOSED WATER/WASTERWATER UTILITY LINES. . ALL LANDSCAPE MATERIAL TO BE FL NO. 1.

4. ALL LANDSCAPING MEETS FDOT CLEAR ZONE AND SIGHT DISTANCE CRITERIA.

E. NO LANDSCAPING SHALL BE PLANTED IN SUCH A MANNER AS TO ADVERSELY AFFECT UTILITY INSTALLATION, 6. BERMS AND STRUCTURAL LANDSCAPE FEATURES SUCH AS ROCK, FOUNDATIONS, SCULPTURE, DECORATIVE WALL AND TREE WELLS AND GENERALLY NOT ALLOWED IN PSLUSD EASEMENTS, BUT MAY BE REVIEWED ON A

7. ALL MEASUREMENTS ARE FROM OUTSIDE TO OUSIDE, NOT CENTERLINE TO CENTERLINE. EXAMPLE: OUTSIDE OF PIPE TO NEAREST POINT ON TREE TRUNK. 8. TREES SHALL NOT BE PLANTED WITHIN 10 FEET OF ANY PSLUSD MAINS OR APPURTENANCES.

9. NO LANDSCAPING OTHER THAN SOD GRASSES MAY BE PLANTED WITHIN A 5' RADIUS MAINTENANCE AREA OF ANY PSLSUD APPURTENANCE SUCH AS WATER METERS, BACKFLOW DEVICES, FIRE HYDRANTS, SANITARY SEWER CLEANOUTS, AND MANHOLES, AIR RELEASE VALVES, ETC. 10. ALL LANDSCAPING WITHIN PORT ST. LUCIE UTILITY SYSTEMS DEPARTMENT (PSLUSD) UTILITY EASEMENTS SHALL COMPLY WITH PSLUSD TECHNICAL SPECIFICATIONS, POLICIES, AND CODES. TREES SHALL NOT BE PLANTED WITHIN TEN (10) FEET OF ANY PSLUSD UNDERGROUND INFRASTRUCTURE.

ALL AREAS TO RECEIVE 100% IRRIGATION COVERAGE
ALL ZONES TO BE AUTOMATICALLY CONTROLLED
CLOCKS TO HAVE AUTOMATIC "RAIN SENSORS"

WATER SOURCE MAY BE POTABLE OR WELL AND SHALL BE DETERMINED AT TIME OF BUILDING PERMIT THE IRRIGATION SYSTEM WILL BE DESIGNED TO ACCEPT RECLAIMED WASTEWATER ONCE IT BECOMES NO LIGHT POLE OR ASSOCIATED CONDUIT SHALL BE LOCATED WITHIN 5' OF A PSLUSD FACILITY.

### TYPICAL 70' RIGHT-OF-WAY SECTION UTILITY EASEMENT (CUE) EASEMENT (UE)

70' RIGHT-OF-WAY TYPICAL SECTION

POSTED SPEED 25 MPH

NOTE
MEANDERING SIDEWALK LOCATION MAY

SHOWN ON SECTION.

VARY WITHIN LANDSCAPE STRIP FROM THAT

6" COQUINA SUBGRADE BASE COURSE COMPACTED TO 98% OF MAX DRY


DENSITY AS DETERMINED BY AASHTO

PROCEDURE T-180.

(FIRST LIFT) FDOT SP-9.5

(SECOND LIFT) 1" TYPE SP-9.5 ASPHALT

### TYPICAL 60' RIGHT-OF-WAY SECTION

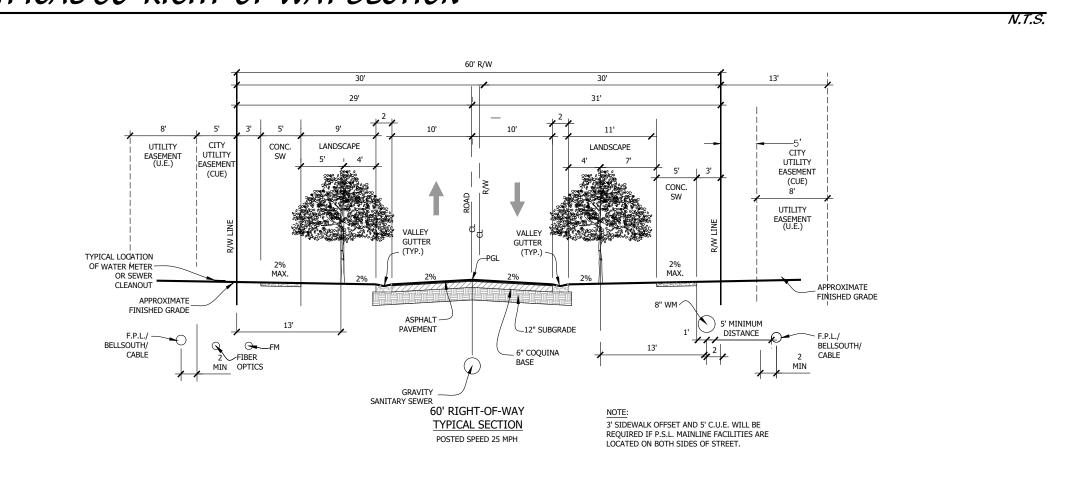

### PLANT LIST

TREES ED LJ QV* QV2	QTY 80 70 175 21	BOTANICAL NAME ELAEOCARPUS DECIPIENS LIGUSTRUM JAPONICUM QUERCUS VIRGINIANA QUERCUS VIRGINIANA	COMMON NAME JAPANESE BLUEBERRY TREE JAPANESE PRIVET LIVE OAK SOUTHERN LIVE OAK	CONT 45 GAL 45 GAL 100 GAL FIELD GROWN	CAL 3" CAL 2" CAL 3.5" CAL 10"-12" MIN.	SIZE 14` O.A. 8` HT, 8` SPRD. 12` OA 25` O.A.	NATIVE N Y Y Y	REMARKS CONICAL, FULL TO BASE, MATCHED FULL CANOPY, 4` CT. MULIT-TRUNK FLORIDA #1, DOUBLE DUG ROOT BA FLORIDA #1, DOUBLE DUG ROOT BA
PALM TREES CH PHS	<u>QTY</u> 19 10	BOTANICAL NAME CHAMAEROPS HUMILIS PHOENIX SYLVESTERIS	COMMON NAME EUROPEAN FAN PALM SYLVESTER DATE PALM	<u>CONT</u> 45 GAL N.A.	CAL NA	<u>SIZE</u> 5` O.A., 5` SPRD 10` CT	NATIVE N N	REMARKS FOUR STEM MIN., LIMB UP 2' MATCHED,THICK TRUNK, FANCY CUT TRUNK
SS	127	SABAL PALMETTO	CURVED CABBAGE PALM	B & B	NA	10`, 16`, OR 22` CT, STGG	Y	STRONG, UNIQUE CURVES, SLICK TRUNKS
SHRUBS AG CLD JS	QTY 28 790 43	BOTANICAL NAME AGAVE AMERICANA `GAINESVILLE BLUE` CLUSIA GUTTIFERA JUNIPERUS CHINENSIS `SPARTAN`	COMMON NAME CENTURY PLANT SMALL-LEAF CLUSIA SPARTAN JUNIPER	CONT 25 gal 15 GAL B & B	SIZE 4`-5` O.A. X 3`-4` SPRD. 5`-6` O.A 8`-10` O.A. HT.	SPACE 3`-4` O.C. AS	NATIVE N N	REMARKS FULL, SYMETRICAL FULL & THICK, FLORIDA FANCY CONICAL, FULL TO BASE, MATCHED
GROUND COVERS AR2 ANN	QTY 354 388	BOTANICAL NAME AECHMEA BLANCHETIANA `RASBERRY` ANNUALS	COMMON NAME RASBERRY BROMELIAD ANNUALS	CONT 3 GAL 4" POT	SIZE 2` X 2` NA	SPACE 2` OC 9" OC	NATIVE N N	REMARKS FULL & THICK, SUN GROWN IMPATIENS-WINTER, BEGONIAS-SUMMER
CIG2 CI2 CLN FG IV JP MUH RDK SAV SR TF	153 3,990 2,776 2,729 182 1,825 33 555 1,124 530 3,093	CHRYSOBALANUS ICACO CHRYSOBALANUS ICACO `RED TIP` CLUSIA GUTTIFERA `NANA` FICUS MACROPHYLLA `GREEN ISLAND` ILEX VOMITORIA `STOKES DWARF` JUNIPERUS CHINENSIS `PARSONII` MUHLENBERGIA CAPILLARIS ROSA `KNOCKOUT` SCHEFFLERA ARBORICOLA `TRINETTE` SERENOA REPENS `CINEREA` TRIPSACUM FLORIDANA	GREEN COCOPLUM RED TIP COCOPLUM DWARF CLUSIA GREEN ISLAND FICUS DWARF YAUPON HOLLY PARSONI JUNIPER PINK MUHLY GRASS RED KNOCKOUT ROSE DWARF VARIEGATED SCHEFFLERA SILVER SAW PALMETTO DWARF FAKAHATCHEE GRASS	5 GAL 3 GAL 7 GAL. 5 GAL 3 GAL 3 GAL 3 GAL 3 GAL 3 GAL 3 GAL 15 GAL	3` X 2` 1.5` X 1.5` 2` x 2` 2` X 2` 1.5` x 1.5` 1' HT. X 1.5` SPRD. 2' x 2' 2' HT., 2` SPD., 2` OC. 1.5` x 1.5` 2' x 2' 2' x 2'	2` OC 2.5` OC 2` OC 2` O.C. 2` OC 1.5` OC 2` OC 2` O.C. 2` OC 4` OC 2.5` O.C.	Y Y N Y Y N Y N	FULL & THICK FULL & THICK FULL & THICK, FLORIDA FANCY FULL & THICK, FLORIDA FANCY FULL & THICK

PSLUD # 11-652-33A PSL PROJ# P20-119 LANDSCAPE DETAILS



Land Planners **Environmental Consultants** 1934 Commerce Lane

Jupiter, Florida 33458 561.747.6336 · Fax 747.1377 www.cotleurhearing.com Lic# LC-C000239

## ori 0

DESIGNED APPROVED\_ 18-0905 JOB NUMBER 07-01-20 12-23-20 **REVISIONS** 03-12-21 03-26-21

> December 23, 2020 8:43:29 a.n Drawing: POD D-2\_12-23-20.DW(

SHEET **5** OF © COTLEUR & HEARING, INC. These drawings are the property of the architect and ar not to be used for extensions or on other projects except by agreement in writing with the architect. Immediately report any discrepancies to the architect.