


1 CONCEPTUAL FLOOR PLAN
3/32" = 1'-0"

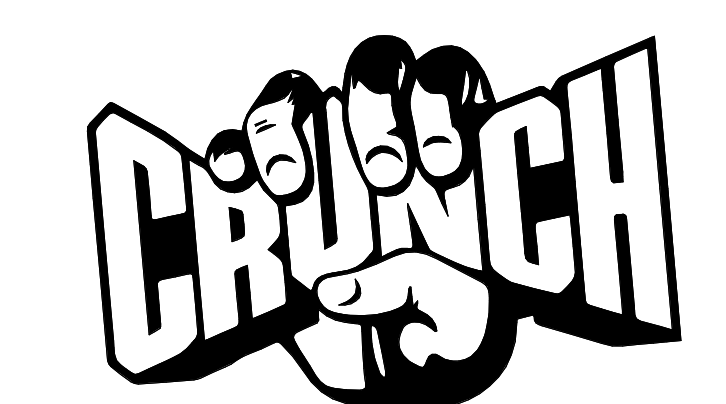

J+plus
architects inc.

JPLUS ARCHITECTS INC.
A FULL SERVICE ARCHITECTURAL COMPANY

211 BULEN STREET
ROSEVILLE, CA 95678
TEL: (916) 568-9169
FAX: (916) 488-5982

THESE DRAWINGS ARE INSTRUMENTS OF SERVICE AND ARE THE PROPERTY OF JPLUS ARCHITECTS, INC. ALL DESIGN AND OTHER INFORMATION ON THE DRAWINGS IS FOR THE USE OF THE SPECIFIED PROJECT AND SHALL NOT BE USED OTHERWISE WITHOUT THE EXPRESSED WRITTEN PERMISSION OF JPLUS ARCHITECTS, INC.

WRITTEN DIMENSIONS ON THESE DRAWINGS SHALL HAVE PRECEDENCE OVER SCALED DIMENSIONS. CONTRACTOR SHALL VERIFY AND BE RESPONSIBLE FOR ALL DIMENSIONS AND CONDITIONS ON THE JOB SITE, AND THIS OFFICE SHALL BE NOTICED OF ANY VARIATIONS FROM THE DIMENSIONS AND CONDITIONS AS SHOWN ON THESE DRAWINGS.

THIS DRAWING IS NOT FINAL OR TO BE USED FOR CONSTRUCTION UNTIL THE ARCHITECT'S SEAL AND SIGNATURE APPEAR TO THE RIGHT.

PROJECT TEAM
BUILDING OWNER
TBD

FRANCHISEE
Crunch Fitness
22 W. 19th St.
New York, NY 10011
(609) 282-2364
Brent Saul,
Vice President of Construction
bsaul@crunchfranchise.com

FRANCHISEE
CR Fitness Holdings LLC
3915 Riga Boulevard
Tampa, FL 33619
(813) 732-3819
Mark Gimys
mark.gimys@cr.fitness

MECHANICAL PLUMBING ELECTRICAL
Dave M. Saarem, P.E.
2188 Alfred Way
Canton, NY 89703
(755) 772-8646
Dave Saarem
dave@saarengineering.com

STRUCTURAL
H. Eugene Hunter, P.E.
1056 Heather Glen Dr.
Matthews, NC 28104
(704) 574-8083
Gene Hunter
ghunter@carolina.com

FIRE ALARM/FIRE SPRINKLER
Nearby Engineers
382 NE 191st St, Suite 48674
Miami, FL 33179
(212) 575-5300
Ankit Javeri
anj@ny-engineers.com

TENANT
Crunch Fitness
10330 S US HWY 1
PORT ST LUCIE FL, 34952
(813) 737-3819
Mark Gimys
mark.gimys@cr.fitness

CRUNCH FITNESS
10330 S US HIGHWAY 1
PORT ST. LUCIE, FL 34952
CONSTRUCTION DRAWINGS
APN: 4412-504-0005-000-9 /
PID 139851

SHEET TITLE
CONCEPTUAL FLOOR PLAN

NO.	DESCRIPTION	DATE
PROJECT MANAGER	JARED CALLIS	
PROJECT ARCHITECT	JEFF JENNINGS	
SCALE:	AS NOTED	
DATE:	03/22/2024	
PROJECT NO:	23-91	

EX-1