


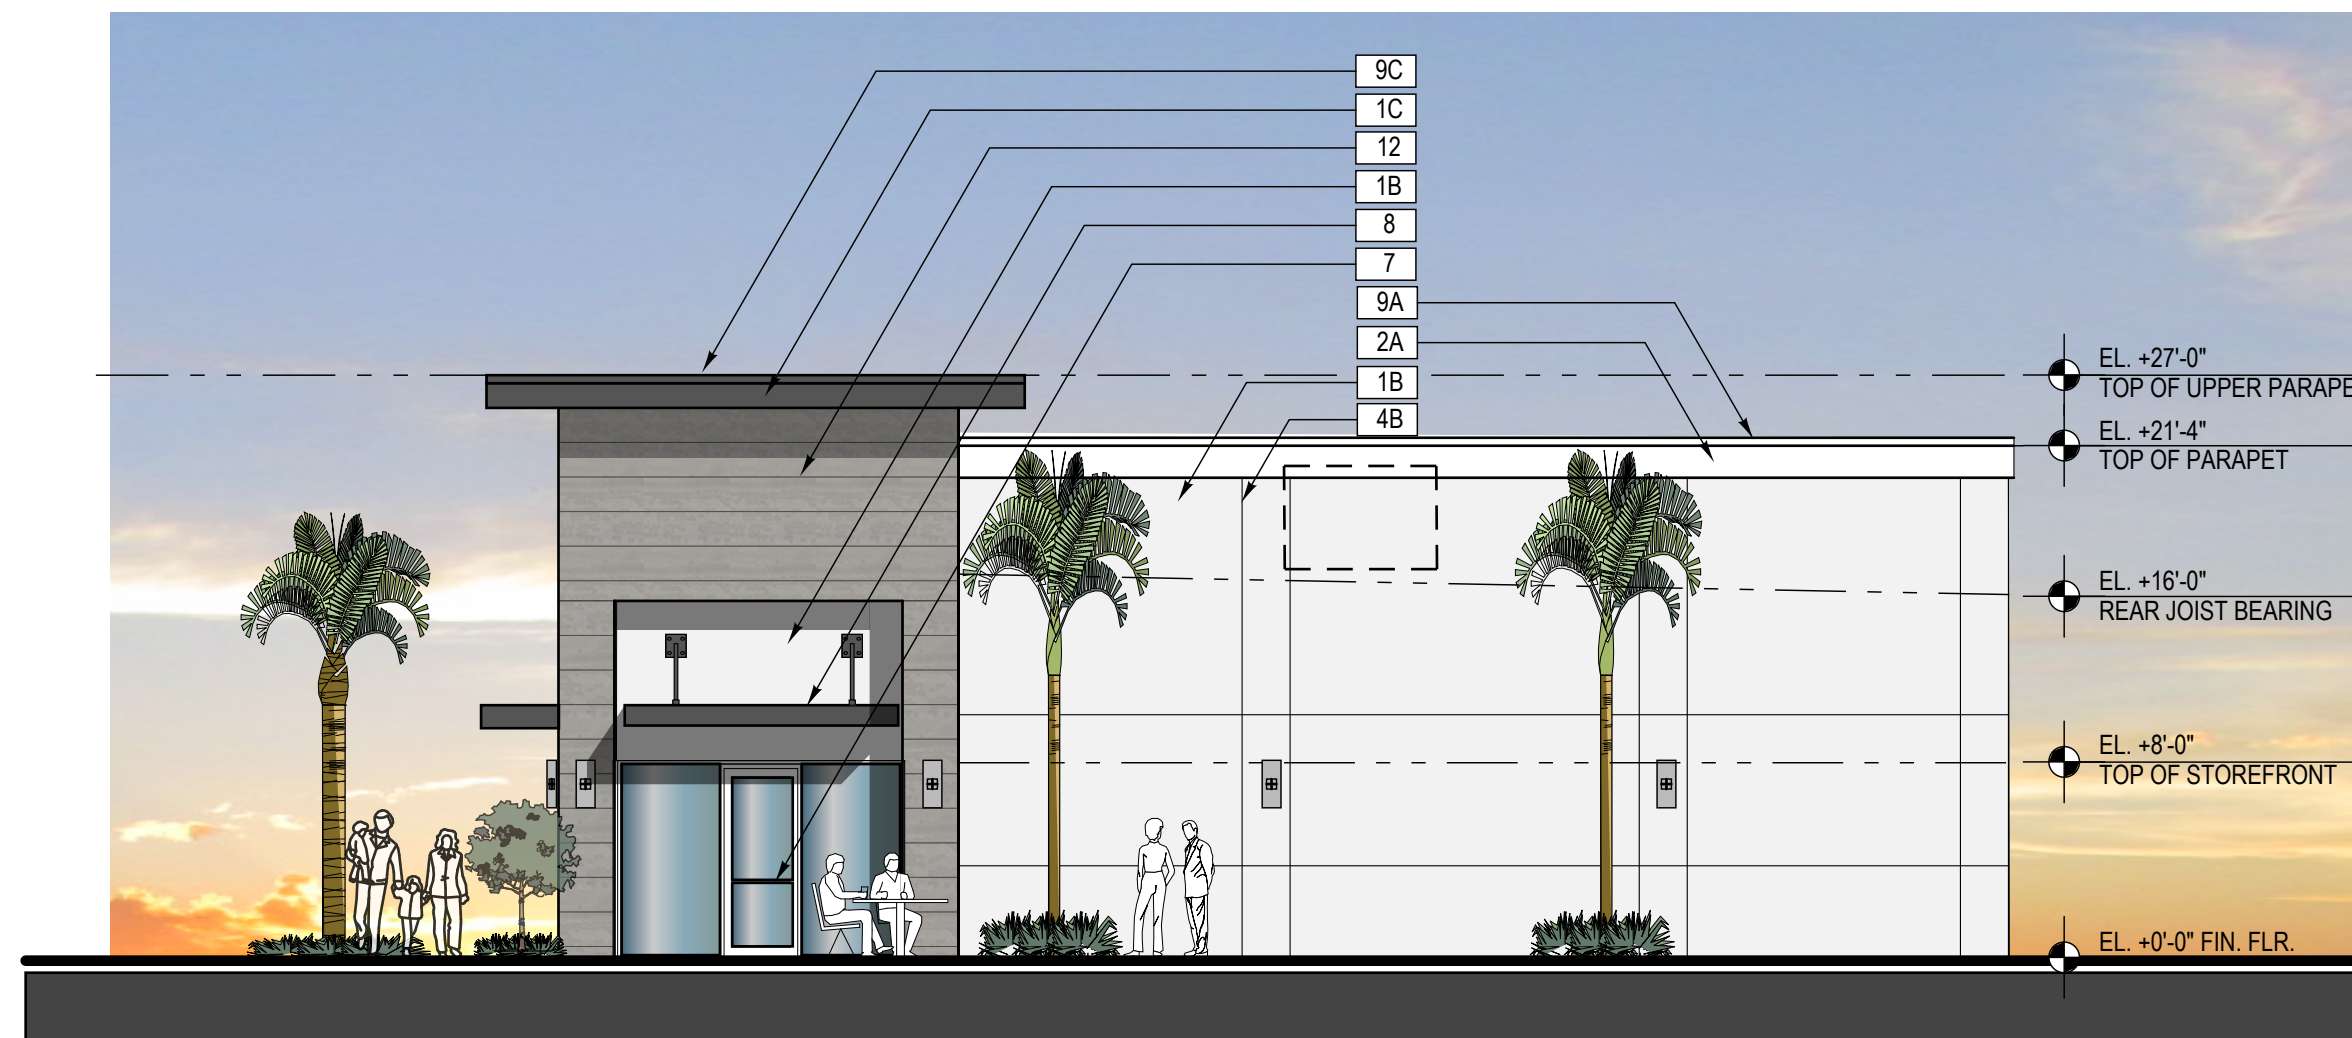

SIDE ELEVATION BUILDING #1 & #2  
1/8" = 1'-0"



INTERIOR SIDE ELEVATION BUILDING #1 & #2  
1/8" = 1'-0"

MATERIAL SCHEDULE		
MK	Material	Finish
1	CEMENT PLASTER	LIGHT KNOCK-DOWN FINISH
2	EI'S DECORATIVE CORNICE	SMOOTH FINISH - PAINT
3	WOOD	PAINT
4	DECORATIVE SCORE LINES	1/2" PVC SCREED - PAINT SAME COLOR AS WALL
5	SLOPED CANVAS CANOPIES	MATCH BLACK
6	ARCHITECTURAL LIGHT FIXTURE	CLEAR ANODIZED FINISH
7	ALUM & GLASS STOREFRONT	DARK BRONZE ALUM. FRAME / GLASS - GRAY TINT
8	METAL CANOPIES	PRE-FINISHED ALUM. CANOPY - MATCH DARK GRAY
9	METAL	PAINT
10	NOT USED	
11	NOT USED	
12	TILE	SIMULATED WOOD TILE
13	STONE VENEER	NATURAL STONE
A	SHERWIN WILLIAMS	SW 7005 "PURE WHITE"
B	SHERWIN WILLIAMS	SW 9166 "DRIFT OF MIST"
C	SHERWIN WILLIAMS	SW 7018 "DOVETAIL"

BUILDING DESIGN STANDARDS		
ITEM	PROVIDED	COMMENT
HORIZONTAL / VERTICAL ARTICULATION	PROVIDED	5' MIN. HORIZONTAL, 2' MIN. VERTICAL
SLOPED ROOF ELEMENT	PROVIDED	25% OF FACADE - SLOPED CANVAS CANOPIES OVER CENTRAL RETAIL BAYS
CORNICE ELEMENTS	PROVIDED	ARTICULATED PARAPETS
ARCHITECTURAL ELEMENTS		
a.	STACKED STONE / HORIZONTAL WOOD LOOK TILE	PROVIDED 100% FRONT FACADE
b.	CANOPY / AWNING	SUSPENDED ALUM. CANOPIES / CANVAS CANOPIES PROVIDED OVER TENANT ENTRANCES
c.	SQUARE COLUMNS	SQUARE COLUMN - A VERTICAL SUPPORTING MEMBER WITH A SQUARE OR RECTANGULAR SHAPED SHAFT
e.	ARCADE	PROVIDED AT END-CAP ENTRY FEATURE EA. BUILDING
f.	DISPLAY WINDOWS	ALU/GL STOREFRONT DISPLAY WINDOWS PROVIDED AT EA. TENANT BAY
g.	STONE PAVERS	SEE SITE PLAN FOR LOCATION AND QUANTITY



PARTIAL FRONT ELEVATION BUILDING #1  
1/8" = 1'-0"

FRONT ELEVATION BUILDING #2  
1/8" = 1'-0"



FRONT ELEVATION BUILDING #1  
1/8" = 1'-0"

PARTIAL FRONT ELEVATION BUILDING #2  
1/8" = 1'-0"

CITY OF PSL PROJECT NO. :P22-XXX

TUTTLE DESIGN LLC  
561-880-2805

HAROLD TUTTLE  
AR #015395

GRECO RETAIL PLAZA  
PORT ST. LUCIE, FLORIDA


REVISIONS	DATE

Contract  
Permit  
Bid  
Date 10/10/22  
Scale AS NOTED  
Drawn HT  
Job 2022-23  
Sheet  
**A3.01**  
Of XIX Sheets




MATERIAL SCHEDULE		
MK	Material	Finish
1	CEMENT PLASTER	LIGHT KNOCK-DOWN FINISH
2	EI'S DECORATIVE CORNICE	SMOOTH FINISH - PAINT
3	WOOD	PAINT
4	DECORATIVE SCORE LINES	1/2" PVC SCREED - PAINT SAME COLOR AS WALL
5	SLOPED CANVAS CANOPIES	MATCH BLACK
6	ARCHITECTURAL LIGHT FIXTURE	CLEAR ANODIZED FINISH
7	ALUM & GLASS STOREFRONT	DARK BRONZE ALUM. FRAME / GLASS - GRAY TINT
8	METAL CANOPIES	PRE-FINISHED ALUM. CANOPY - MATCH DARK GRAY
9	METAL	PAINT
10	NOT USED	
11	NOT USED	
12	TILE	SIMULATED WOOD TILE
13	STONE VENEER	NATURAL STONE
A	SHERWIN WILLIAMS	SW 7005 "PURE WHITE"
B	SHERWIN WILLIAMS	SW 9166 "DRIFT OF MIST"
C	SHERWIN WILLIAMS	SW 7018 "DOVETAIL"


BUILDING DESIGN STANDARDS		
ITEM	PROVIDED	COMMENT
HORIZONTAL / VERTICAL ARTICULATION	PROVIDED	5' MIN. HORIZONTAL, 2' MIN. VERTICAL
SLOPED ROOF ELEMENT	PROVIDED	25% OF FACADE - SLOPED CANVAS CANOPIES OVER CENTRAL RETAIL BAYS
CORNICE ELEMENTS	PROVIDED	ARTICULATED PARAPETS
ARCHITECTURAL ELEMENTS		
a.	STACKED STONE / HORIZONTAL WOOD LOOK TILE	PROVIDED 100% FRONT FACADE
b.	CANOPY / AWNING	PROVIDED SUSPENDED ALUM. CANOPIES / CANVAS CANOPIES PROVIDED OVER TENANT ENTRANCES
c.	SQUARE COLUMNS	PROVIDED SQUARE COLUMN - A VERTICAL SUPPORTING MEMBER WITH A SQUARE OR RECTANGULAR SHAPED SHAFT
e	ARCADE	PROVIDED PROVIDED AT END-CAP ENTRY FEATURE EA, BUILDING
f.	DISPLAY WINDOWS	PROVIDED ALUGL STOREFRONT DISPLAY WINDOWS PROVIDED AT EA, TENANT BAY
g	STONE PAVERS	PROVIDED SEE SITE PLAN FOR LOCATION AND QUANTITY

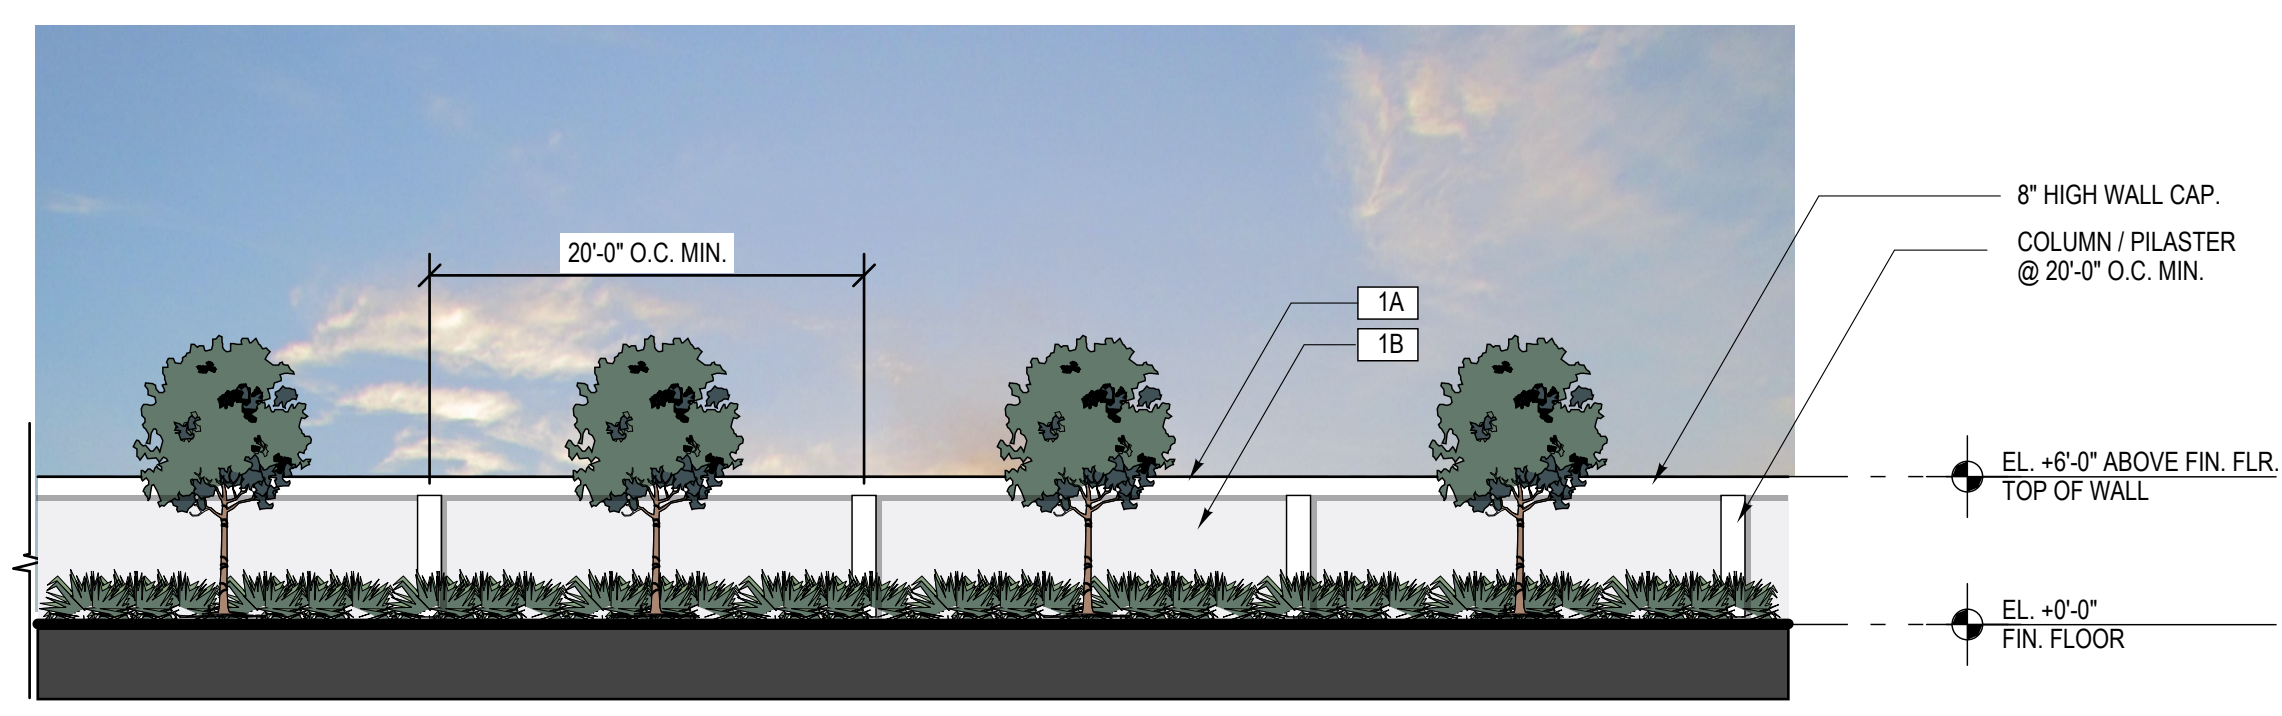

**SITE SCREEN-WALL ELEVATION**  
1/8" = 1'-0"

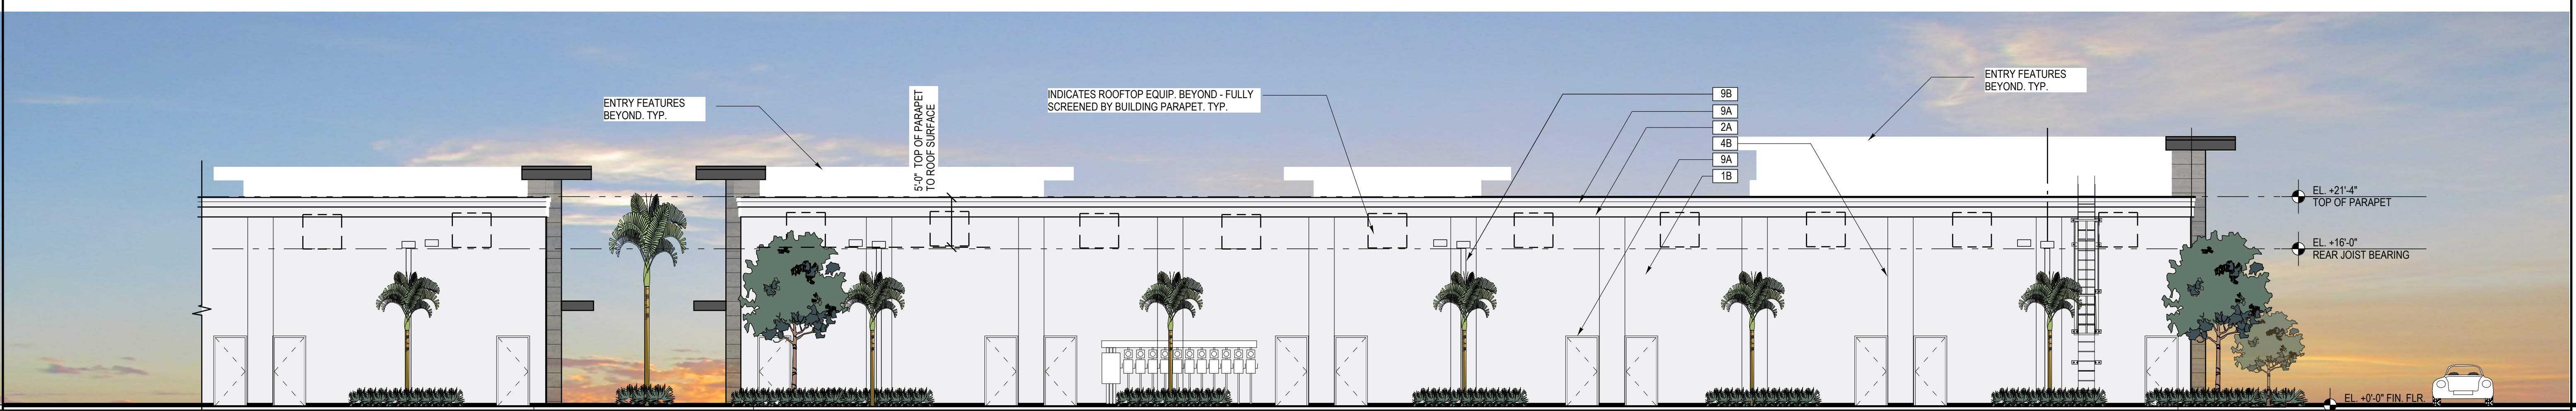

**REAR ELEVATION BUILDING #1**  
1/8" = 1'-0"

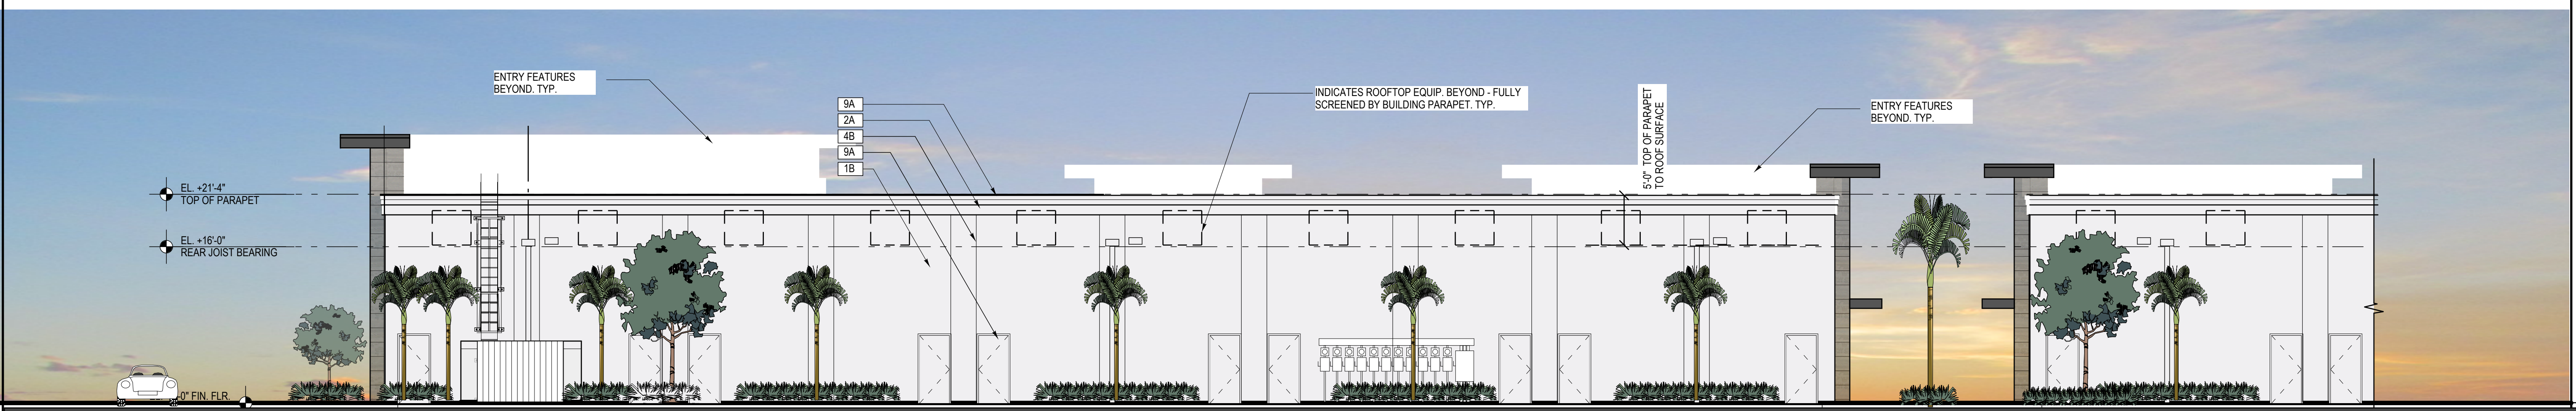

**REAR ELEVATION BUILDING #2**  
1/8" = 1'-0"

REVISIONS	DATE

Contract	
Permit	
Bid	
Date	7/18/20
Scale	AS NOTED
Drawn	HT
Job	2020-40
Sheet	