

- 4 Decorative Screens
- 16 Concrete pavers - 783 square feet
See A2.1 First Floor Plan
- 18 Canopy / Awning
- 20 Expression lines

ARCHITECTURAL ELEMENTS

FIRST FLOOR:
 OFFICE = 854 SF
 STORAGE = 41,108 SF
 TOTAL = 41,962 SF

SECOND FLOOR:
 STORAGE = 41,962 SF
 TOTAL = 41,962 SF

THIRD FLOOR:
 STORAGE = 41,962 SF
 TOTAL = 41,962 SF


TOTAL BUILDING = 125,886 SF

BUILDING AREAS

REVISIONS	
1	03/29/2022
DRAWN BY CS3	

CHESTER C. SCOTT III ART1553
 SEAL
 TINA HUI LONG-FORSLUND ART1548


**Studio x 2
Architects, pa**
 510 7th Street East
 Bradenton, Florida . 34208
 941 . 747 . 0220
 www.studiox2architects.com

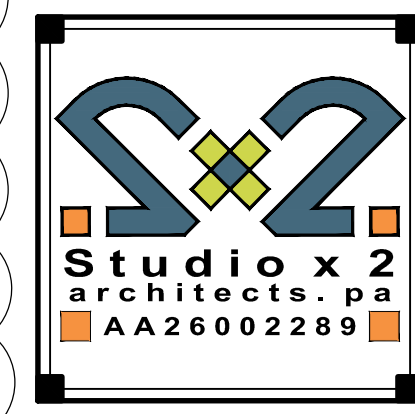


**HPI Home Storage
Liberty Lane
Storage Building First Floor Plan**
 US Highway 1 at Liberty Lane, Port St. Lucie, Florida 34952

JOB NO	2021027
A2.1	
DATE	03/29/2022

1 FIRST FLOOR PLAN
 SCALE: 1/16" = 1'-0"

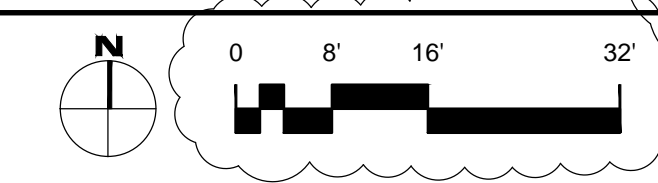

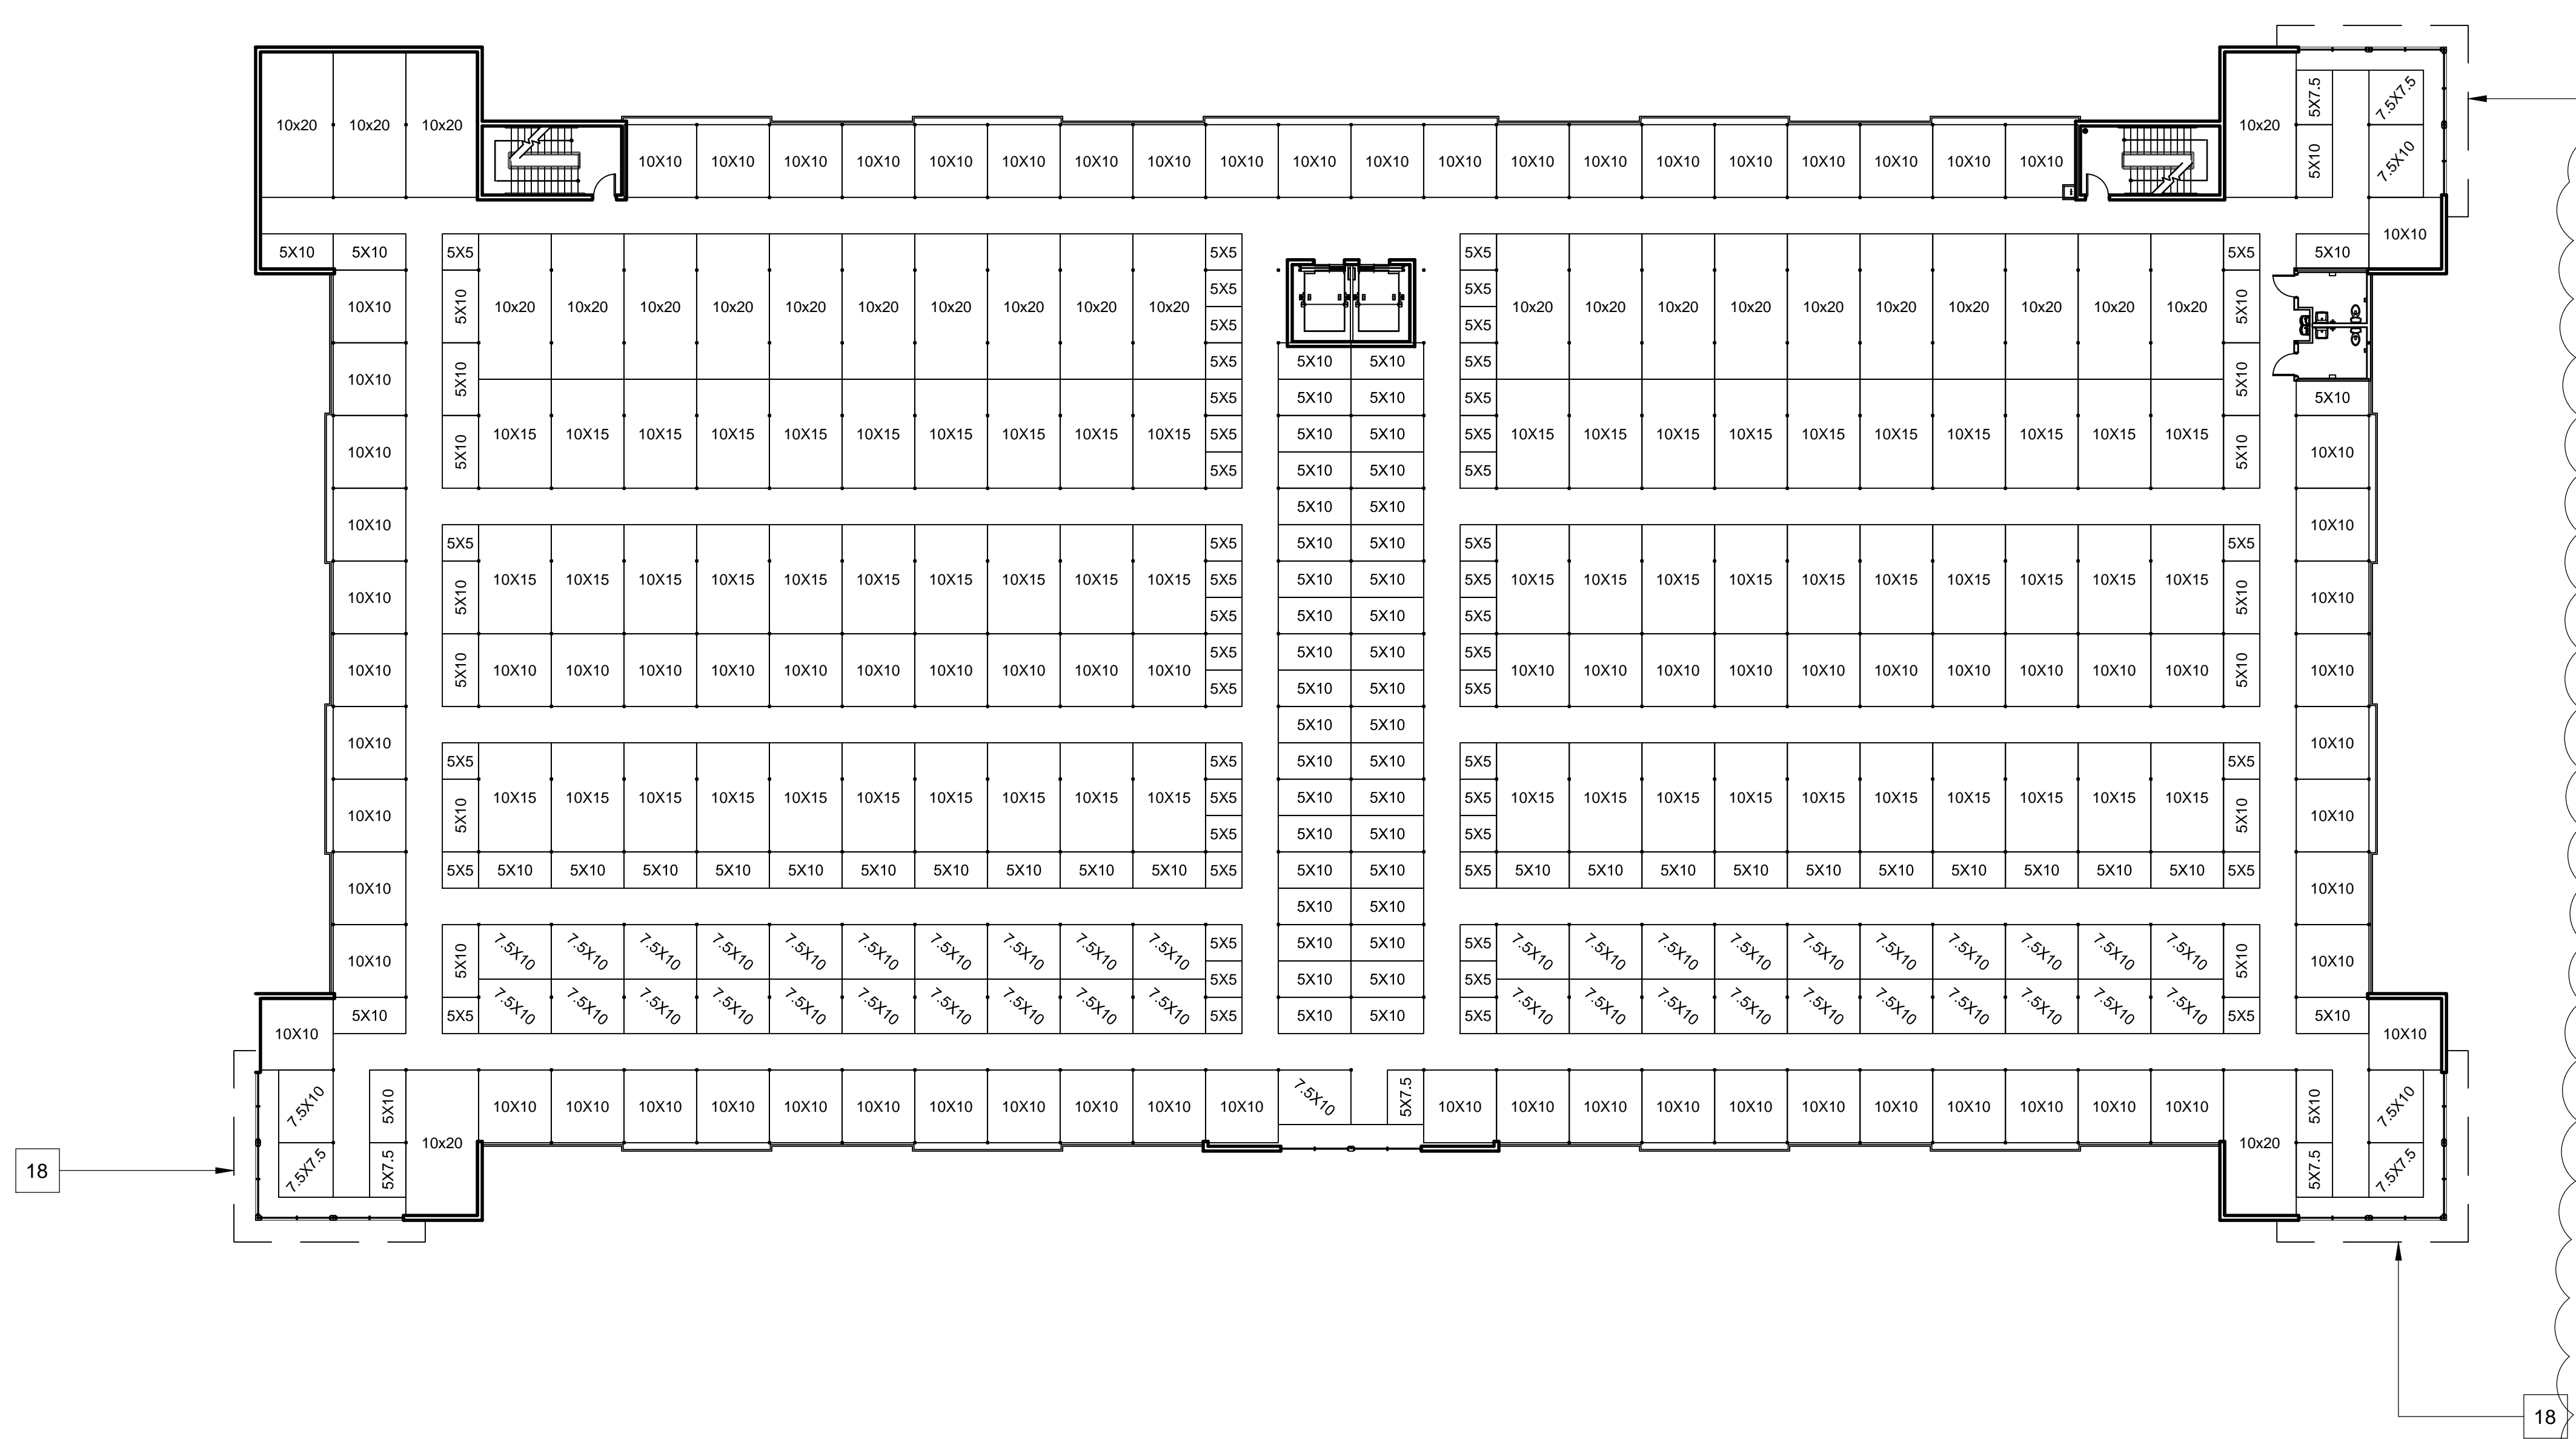


- 18
- 4 Decorative Screens
 - 16 Concrete pavers - 783 square feet
See A2.1 First Floor Plan
 - 18 Canopy / Awning
 - 20 Expression lines


ARCHITECTURAL ELEMENTS

BUILDING AREAS

FIRST FLOOR:	
OFFICE =	854 SF
STORAGE =	41,108 SF
TOTAL =	41,962 SF
SECOND FLOOR:	
STORAGE =	41,962 SF
TOTAL =	41,962 SF
THIRD FLOOR:	
STORAGE =	41,962 SF
TOTAL =	41,962 SF
TOTAL BUILDING =	125,886 SF

1 **SECOND FLOOR PLAN**
 SCALE: 1/16" = 1'-0"

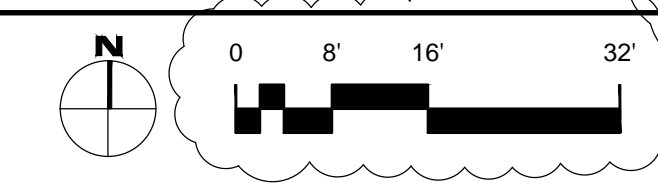

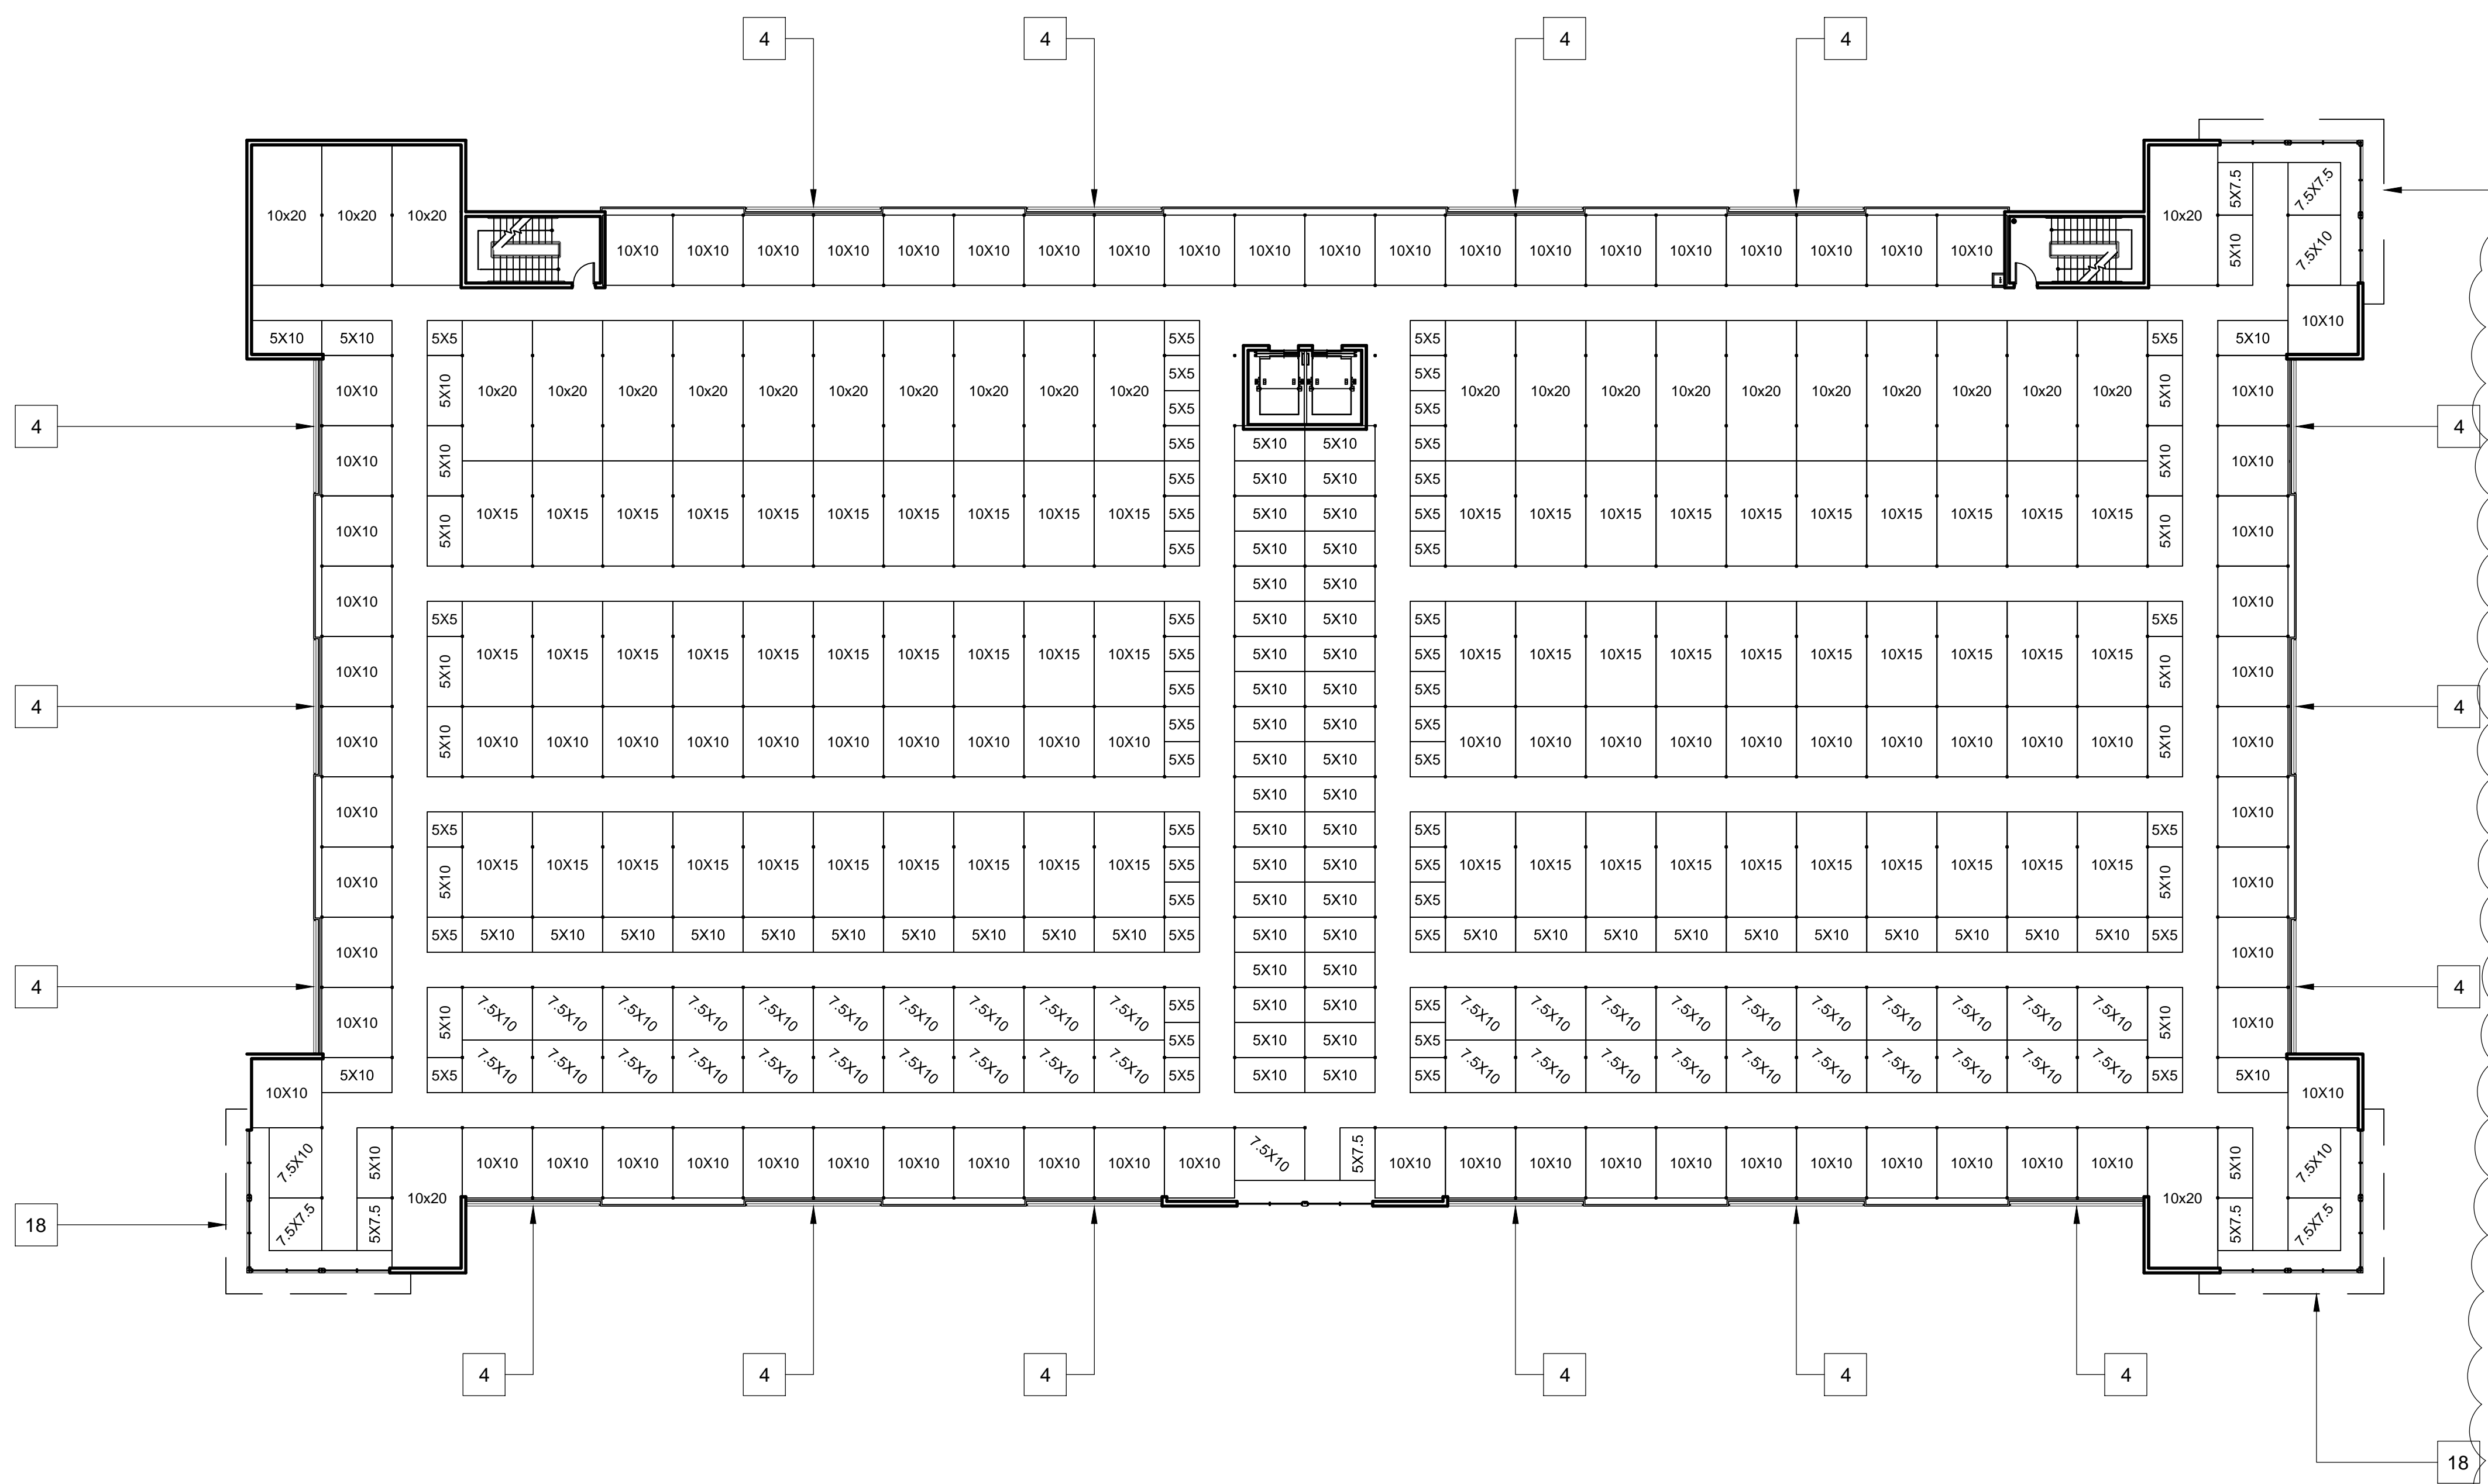



- ARCHITECTURAL ELEMENTS**
- 4 Decorative Screens
 - 16 Concrete pavers - 783 square feet
See A2.1 First Floor Plan
 - 18 Canopy / Awning
 - 20 Expression lines

BUILDING AREAS

FIRST FLOOR:	
OFFICE =	854 SF
STORAGE =	41,108 SF
TOTAL =	41,962 SF
SECOND FLOOR:	
STORAGE =	41,962 SF
TOTAL =	41,962 SF
THIRD FLOOR:	
STORAGE =	41,962 SF
TOTAL =	41,962 SF
TOTAL BUILDING =	125,886 SF



1 **THIRD FLOOR PLAN**
 SCALE: 1/16" = 1'-0"

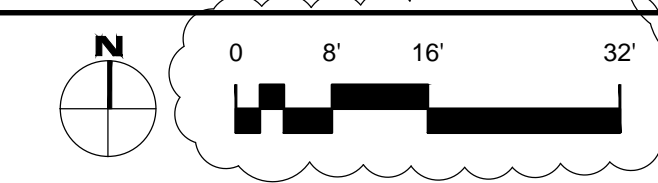

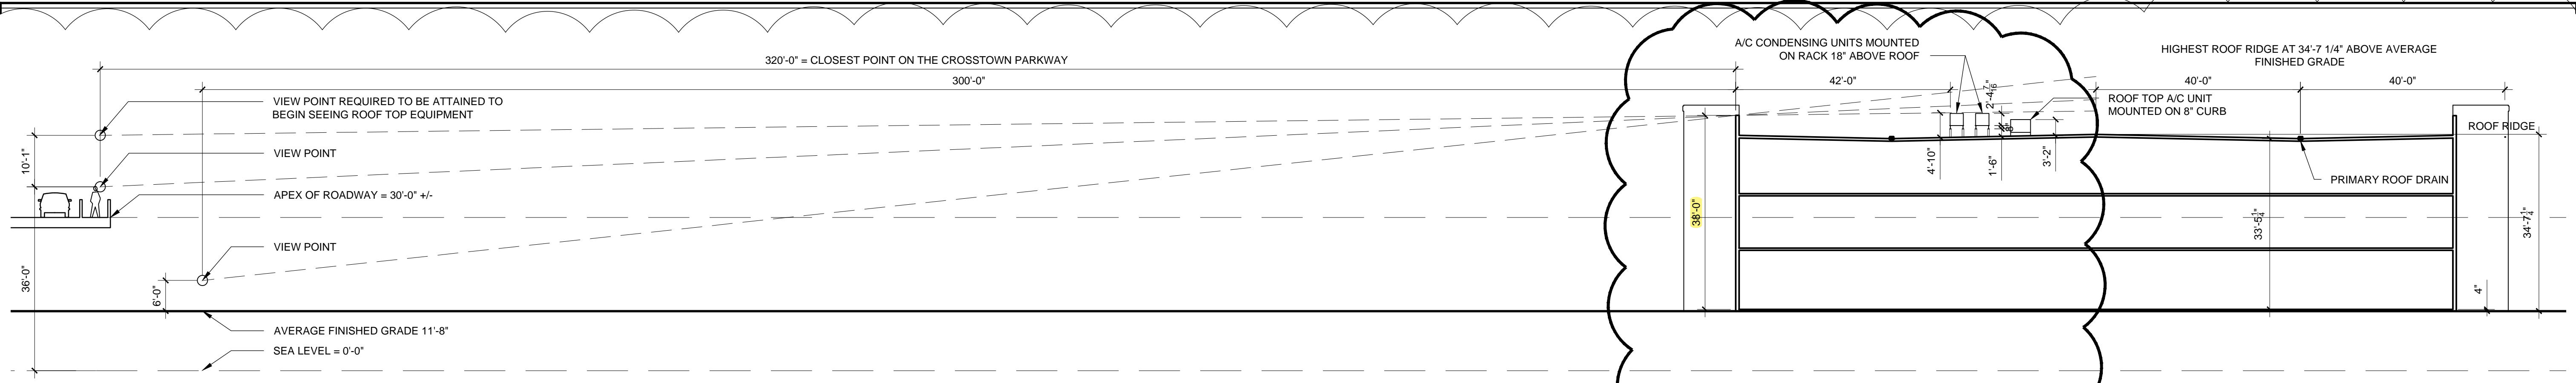

2 ROOF TOP EQUIPMENT SCREENING DIAGRAM
SCALE: 1/16" = 1'-0"

HEIGHT OF A/C UNITS:
 POST ABOVE ROOF SURFACE = 18" min
 BEAM ON TOP OF POST = 8"
 GRANDAIRE MODEL WCA4484GKA = 28'-7/16"
 TOTAL = 54'-7/16" = 4'-6 7/16"
 PROPOSED MAXIMUM HEIGHT = 4'-10"

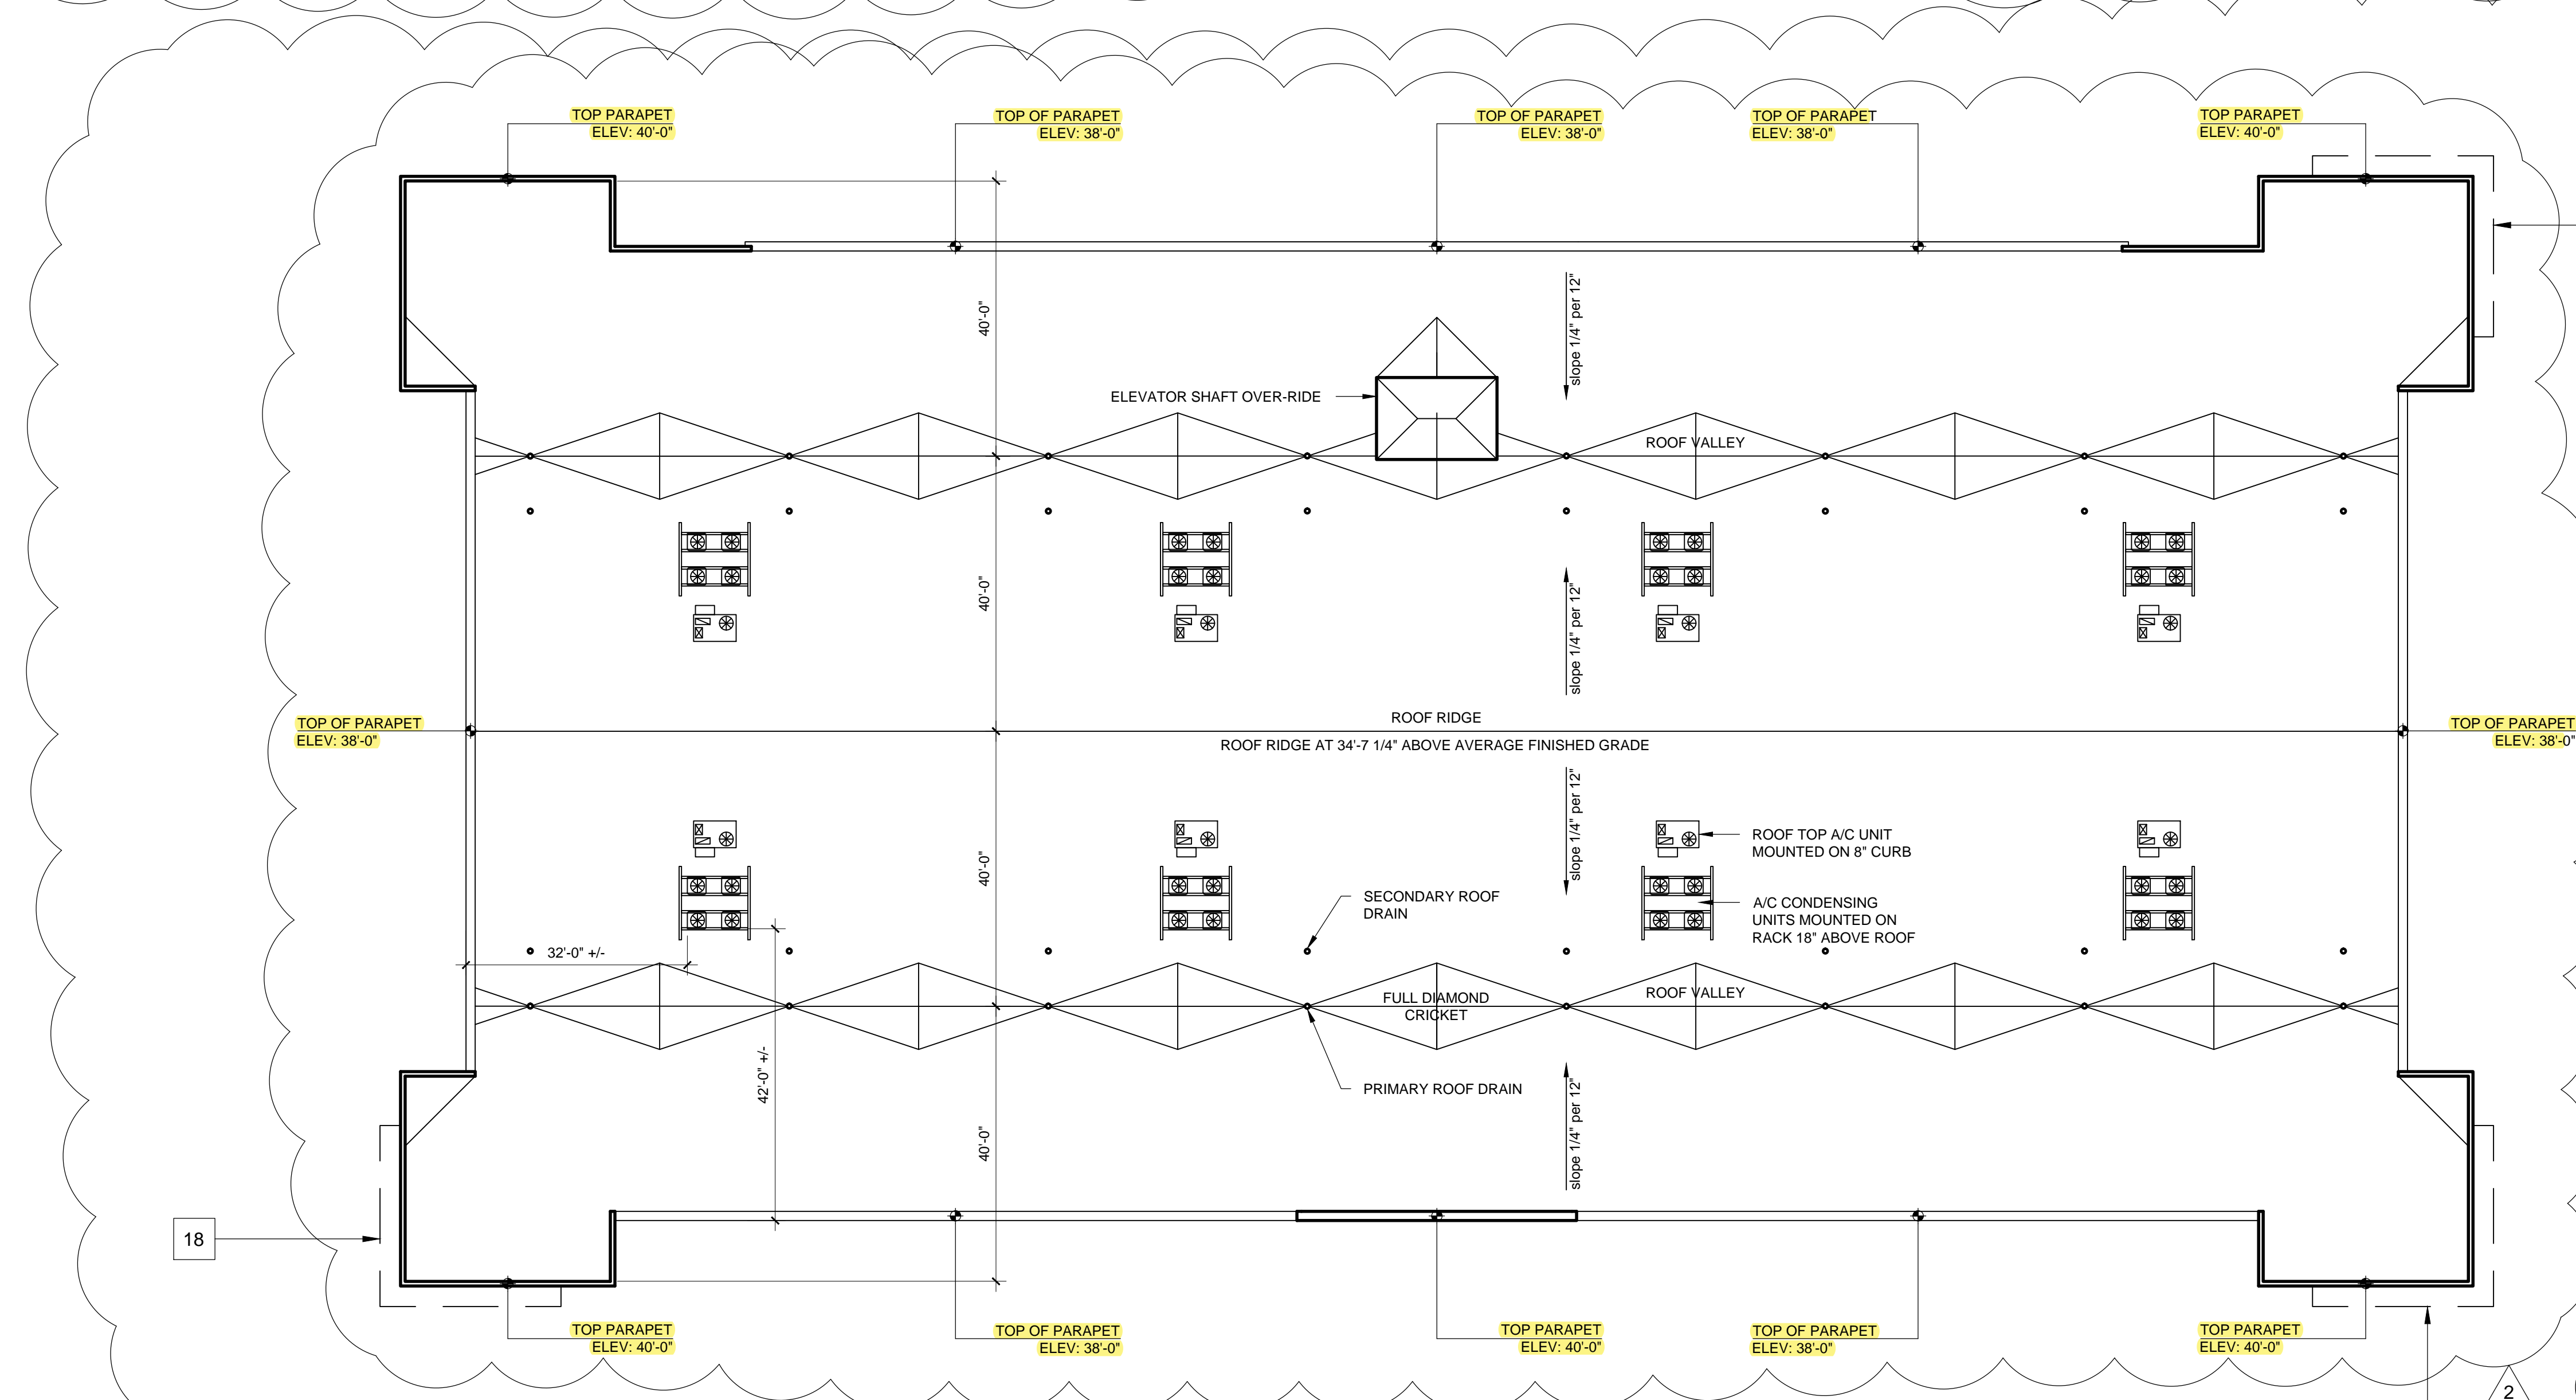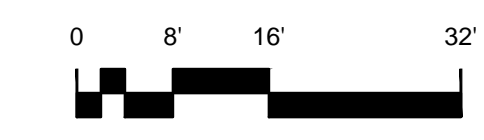

- 4 Decorative Screens
- 16 Concrete pavers - 783 square feet
See A2.1 First Floor Plan
- 18 Canopy / Awning
- 20 Expression lines

ARCHITECTURAL ELEMENTS

FIRST FLOOR:
 OFFICE = 854 SF
 STORAGE = 41,108 SF
 TOTAL = 41,962 SF


SECOND FLOOR:
 STORAGE = 41,962 SF
 TOTAL = 41,962 SF

THIRD FLOOR:
 STORAGE = 41,962 SF
 TOTAL = 41,962 SF

TOTAL BUILDING = 125,886 SF

BUILDING AREAS

1 ROOF PLAN
SCALE: 1/16" = 1'-0"

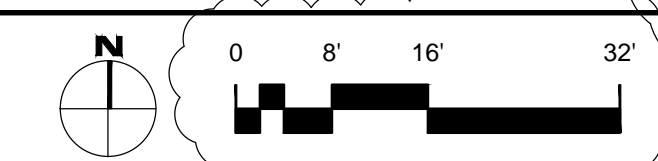

REVISIONS

1	03/29/2022
2	05/20/2022
3	05/24/2022


DRAWN BY
CS3

SEAL

CHESTER C. SCOTT III ART1583

TINA HUI LONG FORSLUND ART1548

Studio x 2
 architects, pa
 510 7th Street East
 Bradenton, Florida . 34208
 941 . 747 . 0220
 www.studiox2architects.com

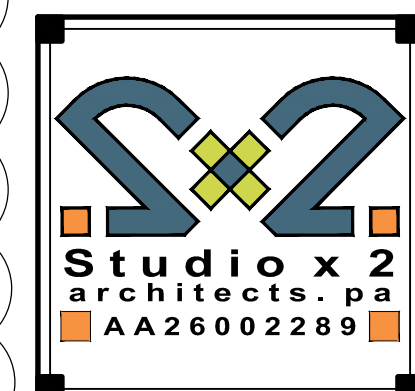

HPI Home Storage
 Liberty Lane
 Roof Plan
 US Highway 1 at Liberty Lane, Port St. Lucie, Florida 34952.

JOB NO 2021027

A2.4


DATE 03/29/2022

REVISIONS	
1	03/29/2022
2	05/20/2022

DRAWN BY
CSS

SEAL
CHESTER C. SCOTT III ART153
TIMA HUE LONG-FORSLUND ART1548

Studio x 2
architects, pa
510 7th Street East
Bradenton, Florida . 34208
941 . 747 . 0220
www.studiox2architects.com

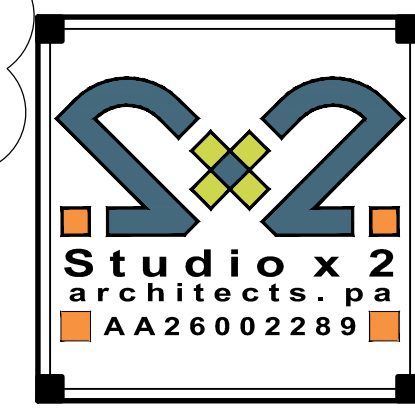


HPI Home Storage
Liberty Lane
Storage Building Elevations
US Highway 1 at Liberty Lane, Port St. Lucie, Florida 34952

JOB NO	2021027
A5.1	
DATE	03/29/2022




SINGLE-SCORED CMU IMAGE


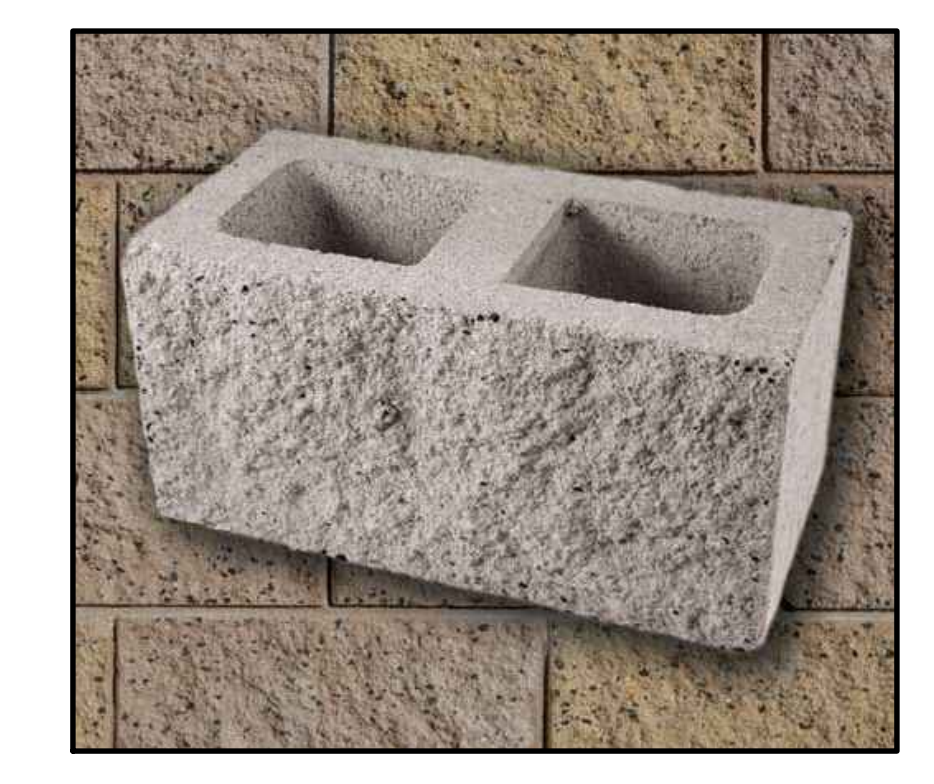


SPLIT-FACED CMU IMAGE


DECORATIVE SCREEN DETAIL
SCALE: 1/2" = 1'-0"

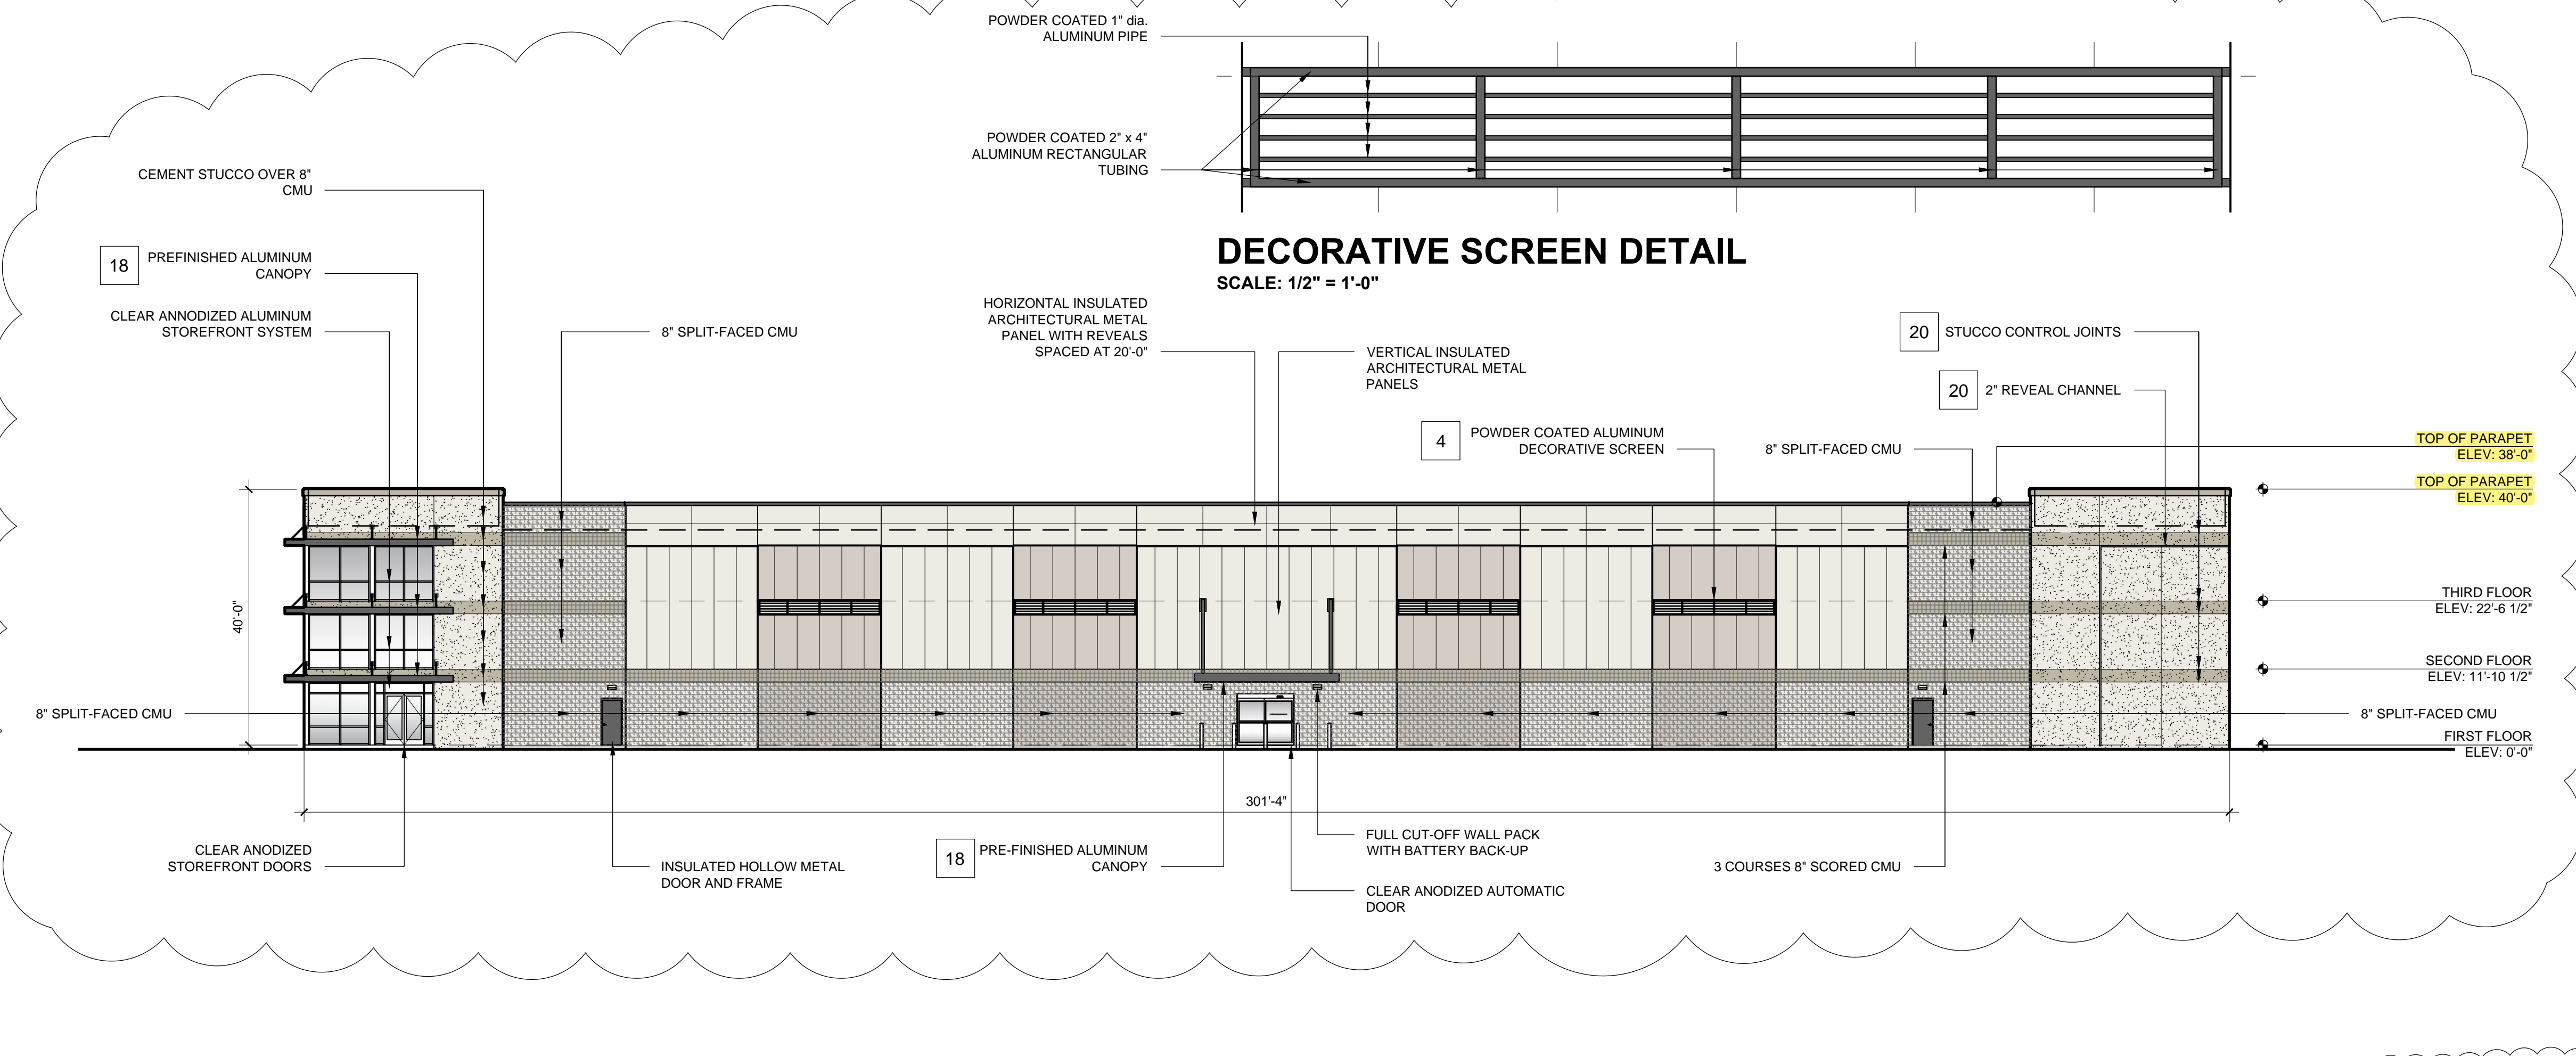

1 NORTH ELEVATION
SCALE: 1/16" = 1'-0"

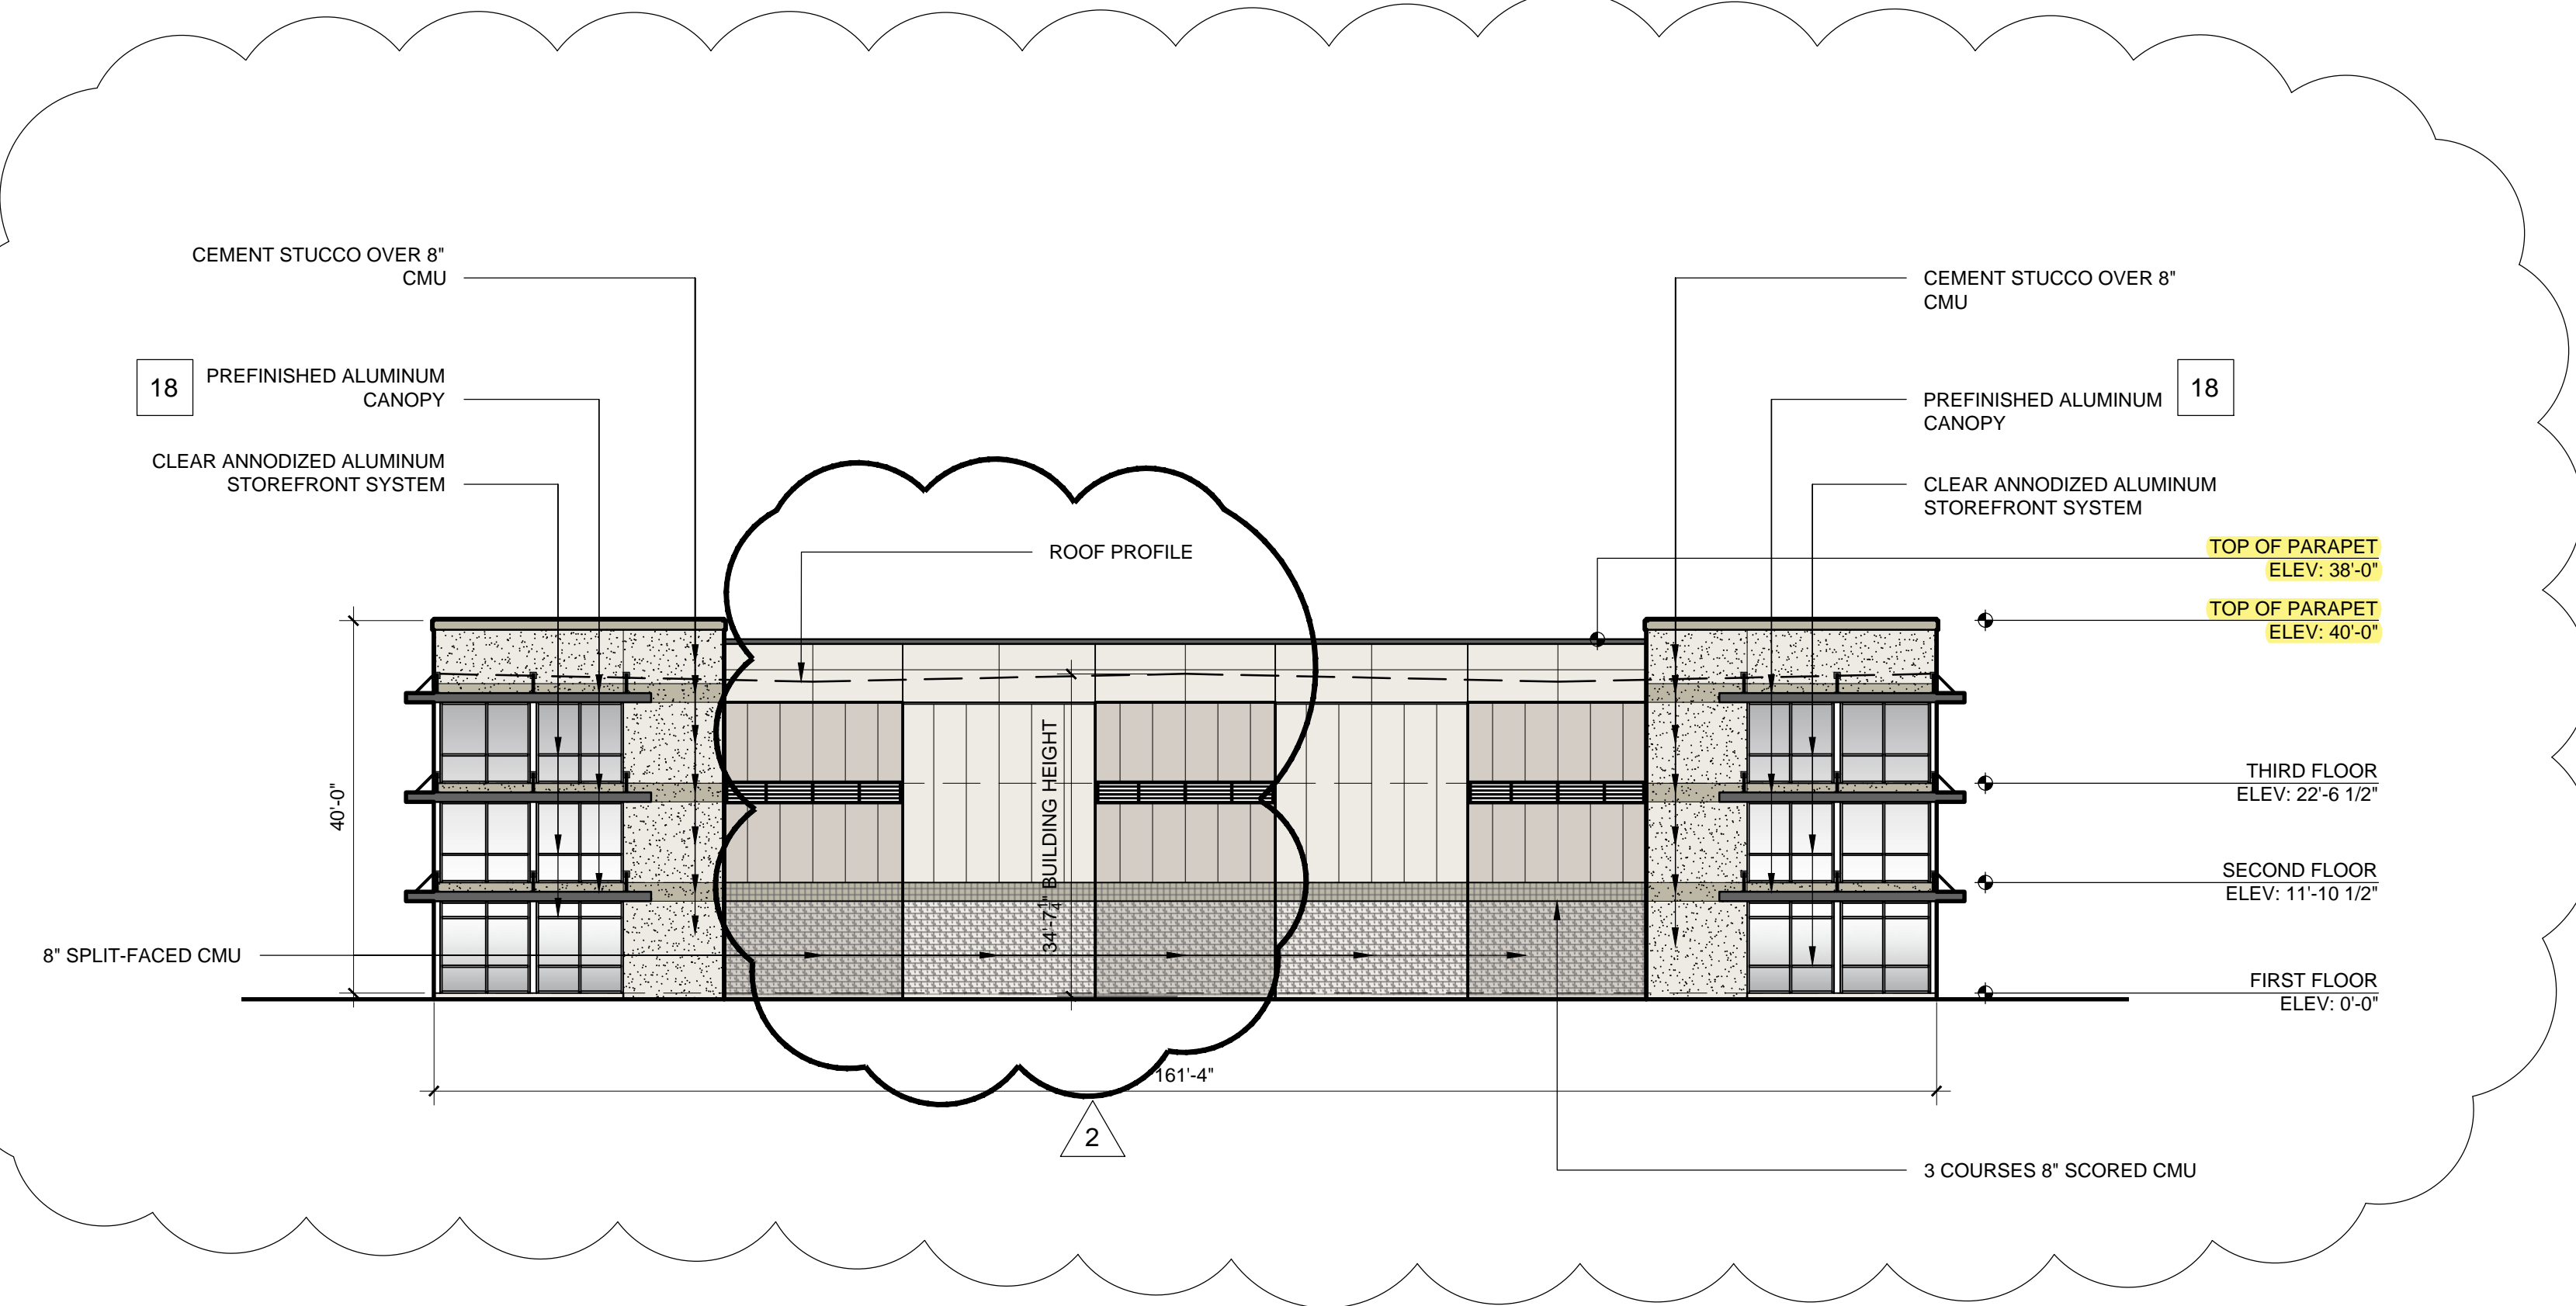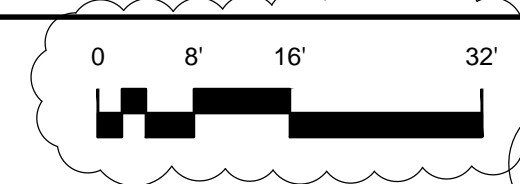

2 EAST ELEVATION
SCALE: 1/16" = 1'-0"

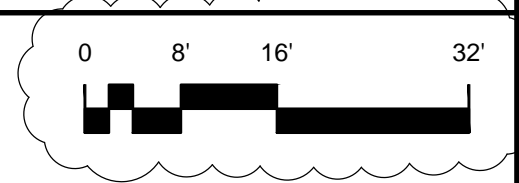

- 4 Decorative Screens
- 16 Concrete pavers - 783 square feet
See A2.1 First Floor Plan
- 18 Canopy / Awning
- 20 Expression lines

ARCHITECTURAL ELEMENTS

ELEVATION DESIGN AND COLORS MAY NOT BE MODIFIED WITHOUT APPROVAL FROM THE CITY.
NO MECHANICAL EQUIPMENT SHALL BE VISIBLE FROM ABOVE THE HEIGHT OF THE PARAPET WALL.

NOTES

COLORS

	SW 7004 SNOWBOUND
	SW 7051 ANALYTICAL GRAY
	SW 77634 PEDIMENT
	SW 7674 PEPPERCORN
	GALVALUME
	POLAR WHITE

REVISIONS	
1	03/29/2022
2	05/20/2022

DRAWN BY
CS3


SEAL

CHESTER C. SCOTT III ART153

TINA HUE LONG-FORSLUND ART1548

Studio x 2
architects, pa

510 7th Street East
Bradenton, Florida . 34208
941 . 747 . 0220
www.studiox2architects.com

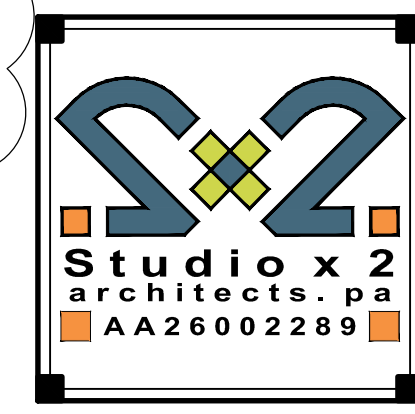


HPI Horne Storage
Liberty Lane
Storage Building Elevations

US Highway 1 at Liberty Lane, Port St. Lucie, Florida 34952


JOB NO	2021027
A5.2	
DATE	03/29/2022





SINGLE-SCORED CMU IMAGE

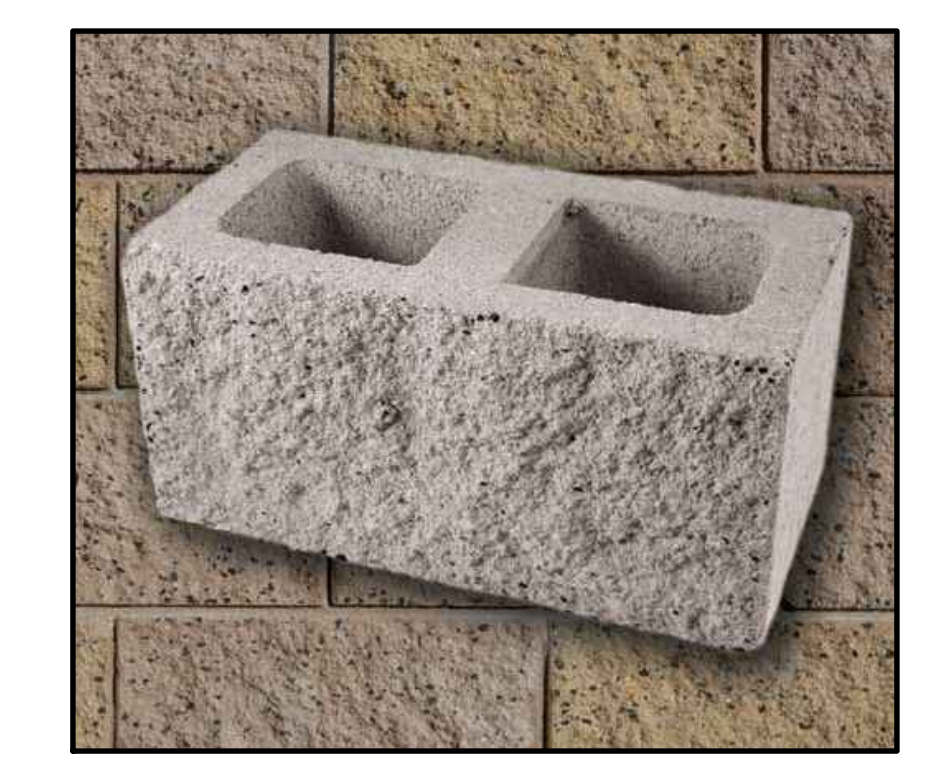


SPLIT-FACED CMU IMAGE

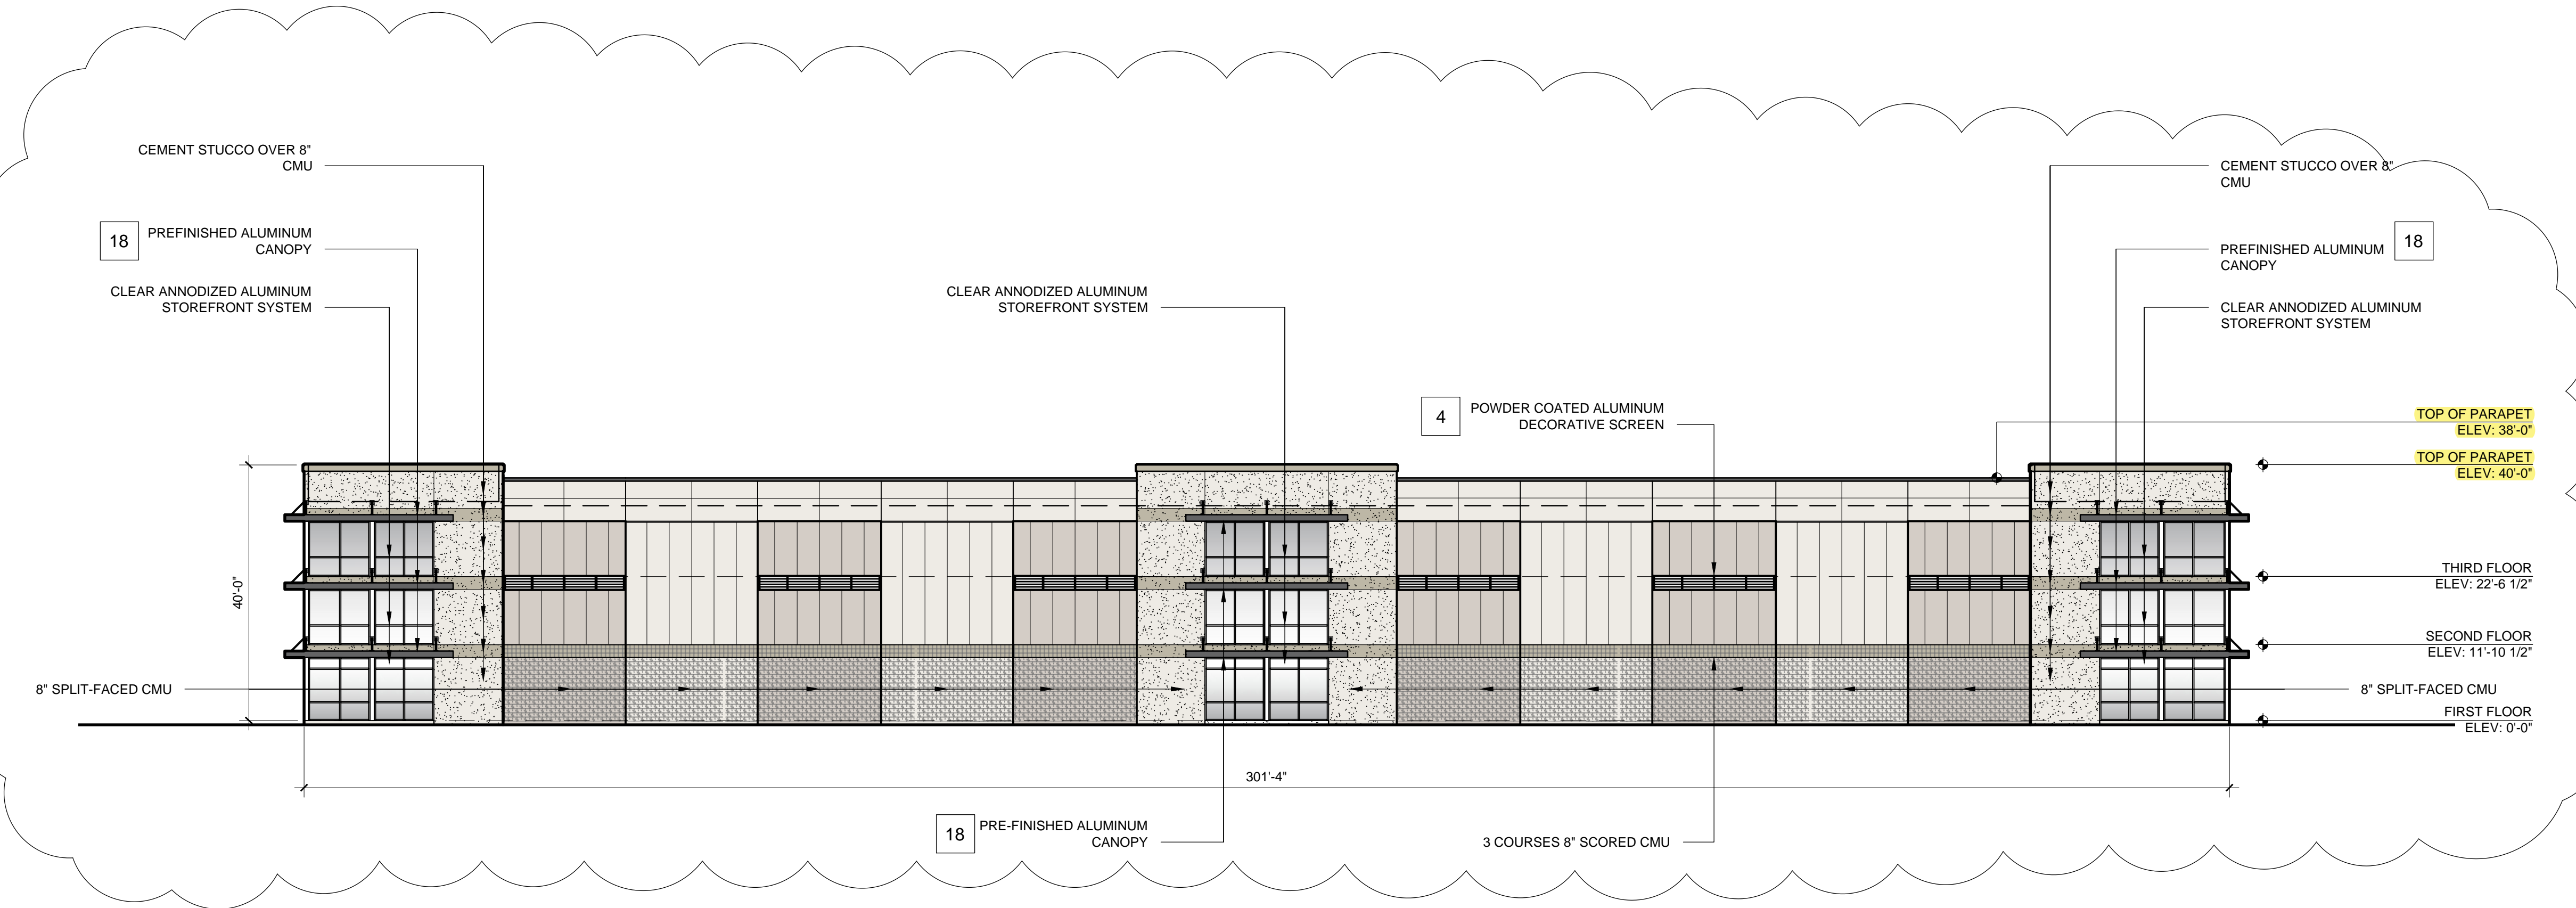

1 SOUTH ELEVATION
SCALE: 1/16" = 1'-0"

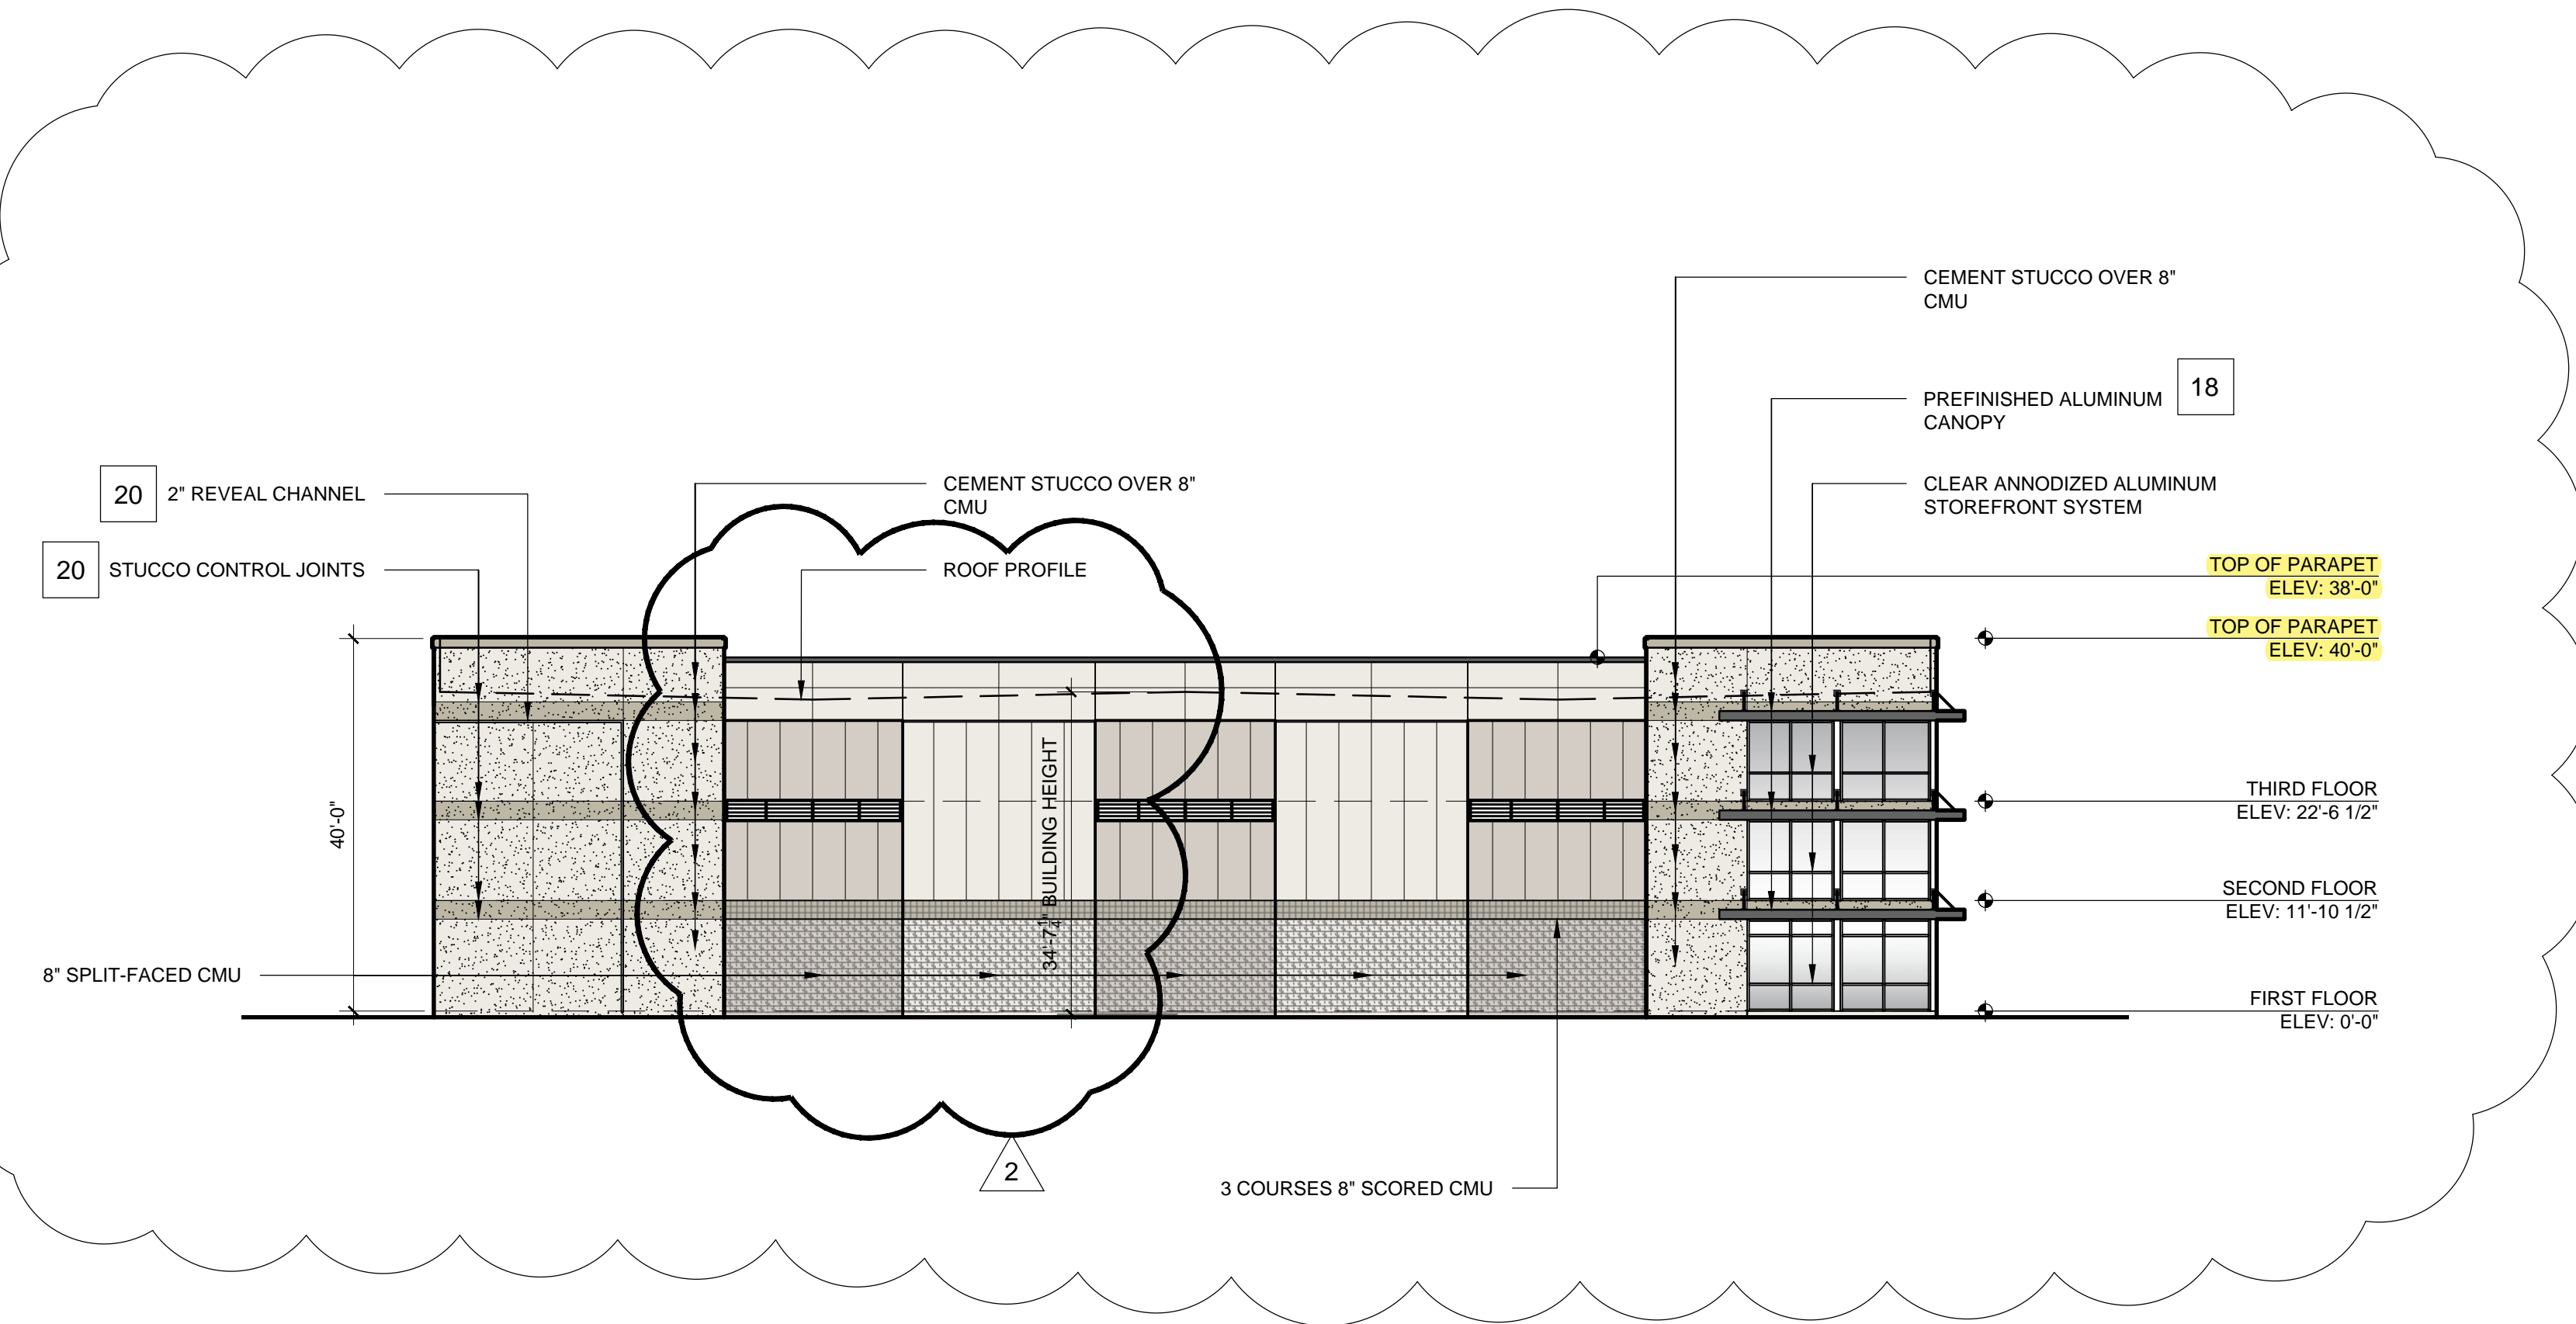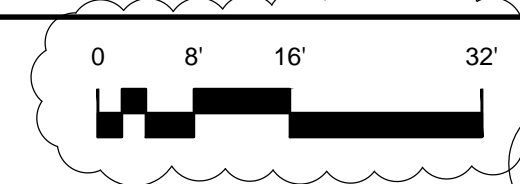

2 WEST ELEVATION
SCALE: 1/16" = 1'-0"

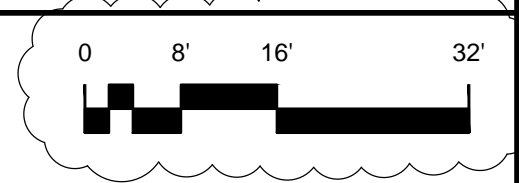

- 4 Decorative Screens
- 16 Concrete pavers - 783 square feet
See A2.1 First Floor Plan
- 18 Canopy / Awning
- 20 Expression lines


ARCHITECTURAL ELEMENTS

ELEVATION DESIGN AND COLORS MAY NOT BE MODIFIED WITHOUT APPROVAL FROM THE CITY.
NO MECHANICAL EQUIPMENT SHALL BE VISIBLE FROM ABOVE THE HEIGHT OF THE PARAPET WALL.



NOTES

	SW 7004 SNOWBOUND
	SW 7051 ANALYTICAL GRAY
	SW 77634 PEDIMENT
	SW 7674 PEPPERCORN
	GALVALUME
	POLAR WHITE



COLORS

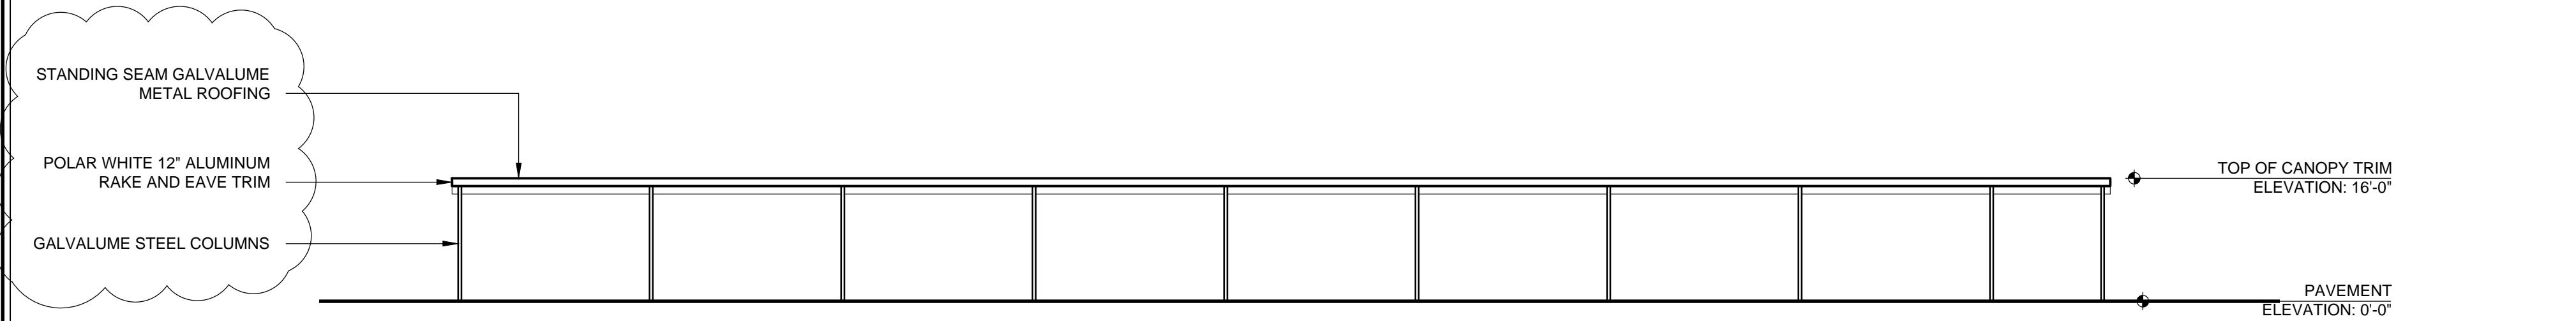



1 NORTH ELEVATION
SCALE: 1/16" = 1'-0"

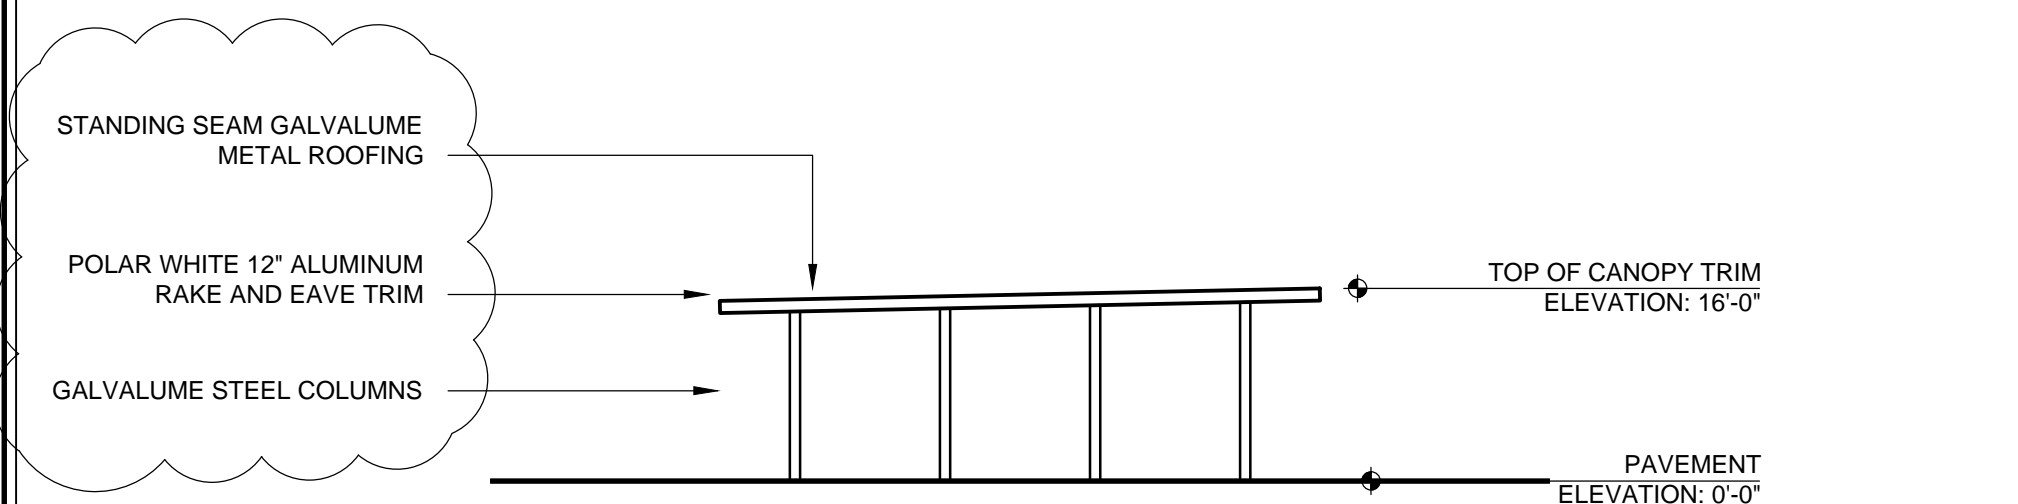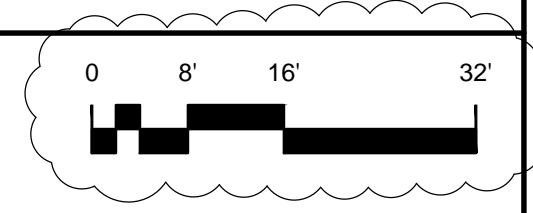


2 EAST ELEVATION
SCALE: 1/16" = 1'-0"

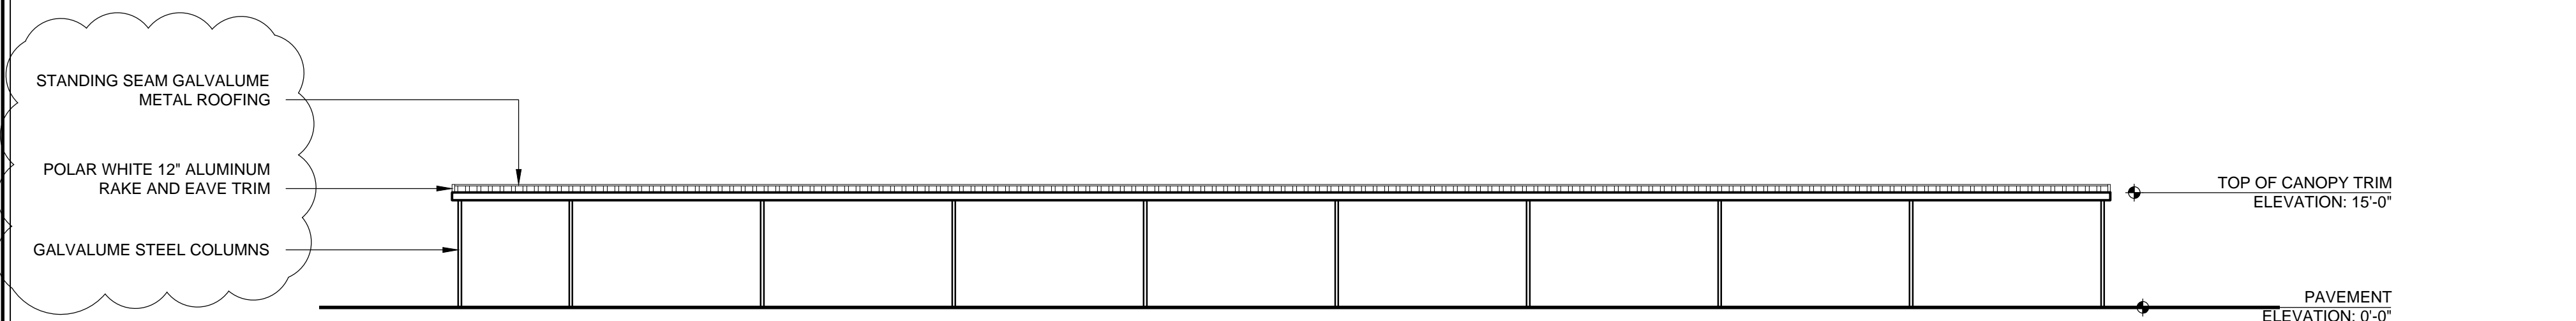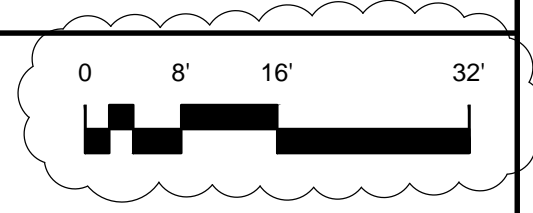




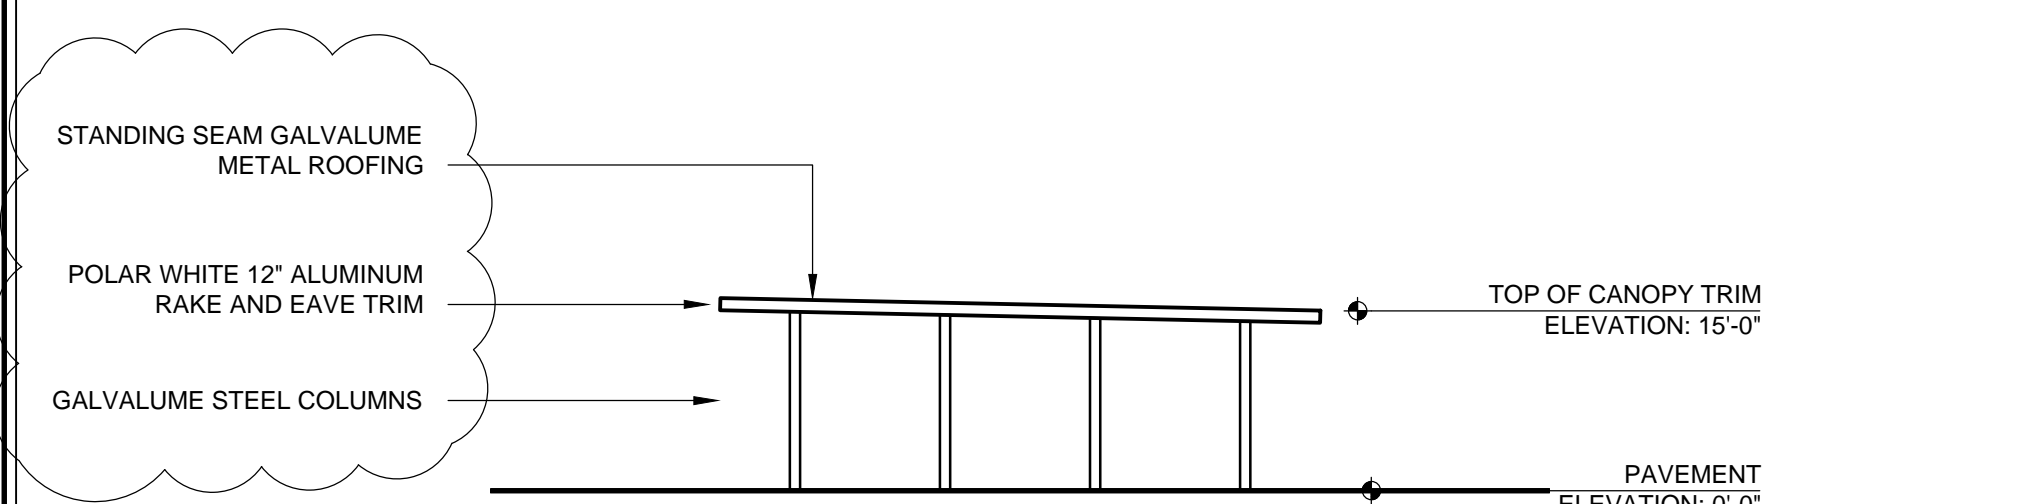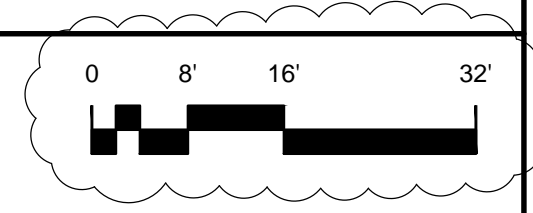


3 SOUTH ELEVATION
SCALE: 1/16" = 1'-0"

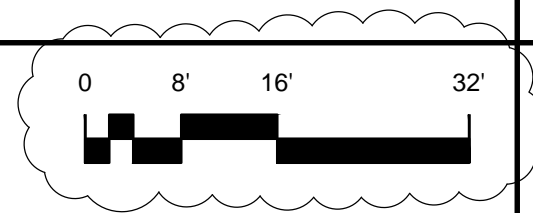

4 WEST ELEVATION
SCALE: 1/16" = 1'-0"

 

COLORS

-  SW 7004 SNOWBOUND
-  SW 7051 ANALYTICAL GRAY
-  SW 77634 PEDIMENT
-  SW 7674 PEPPERCORN
-  GALVALUME
-  POLAR WHITE

REVISIONS	
1	03/29/2022
DRAWN BY CS3	

CHESTER C. SCOTT III ART153
SEAL
TINA HUI LONG-FORSLUND ART148

Studio x 2
architects, pa
510 7th Street East
Bradenton, Florida 34208
941.747.0220
www.studiox2architects.com



HPI Home Storage
Liberty Lane
RV Canopy Elevations
US Highway 1 at Liberty Lane, Port St. Lucie, Florida 34952

JOB NO	2021027
A5.3	
DATE	03/29/2022

LIBERTY LANE SELF STORAGE

CONCEPTUAL DESIGN

LIBERTY LANE, PORT ST. LUCIE, FL 34952






AERIAL VIEW FROM NORTHEAST



AERIAL VIEW FROM NORTHEAST




AERIAL VIEW FROM NORTHWEST

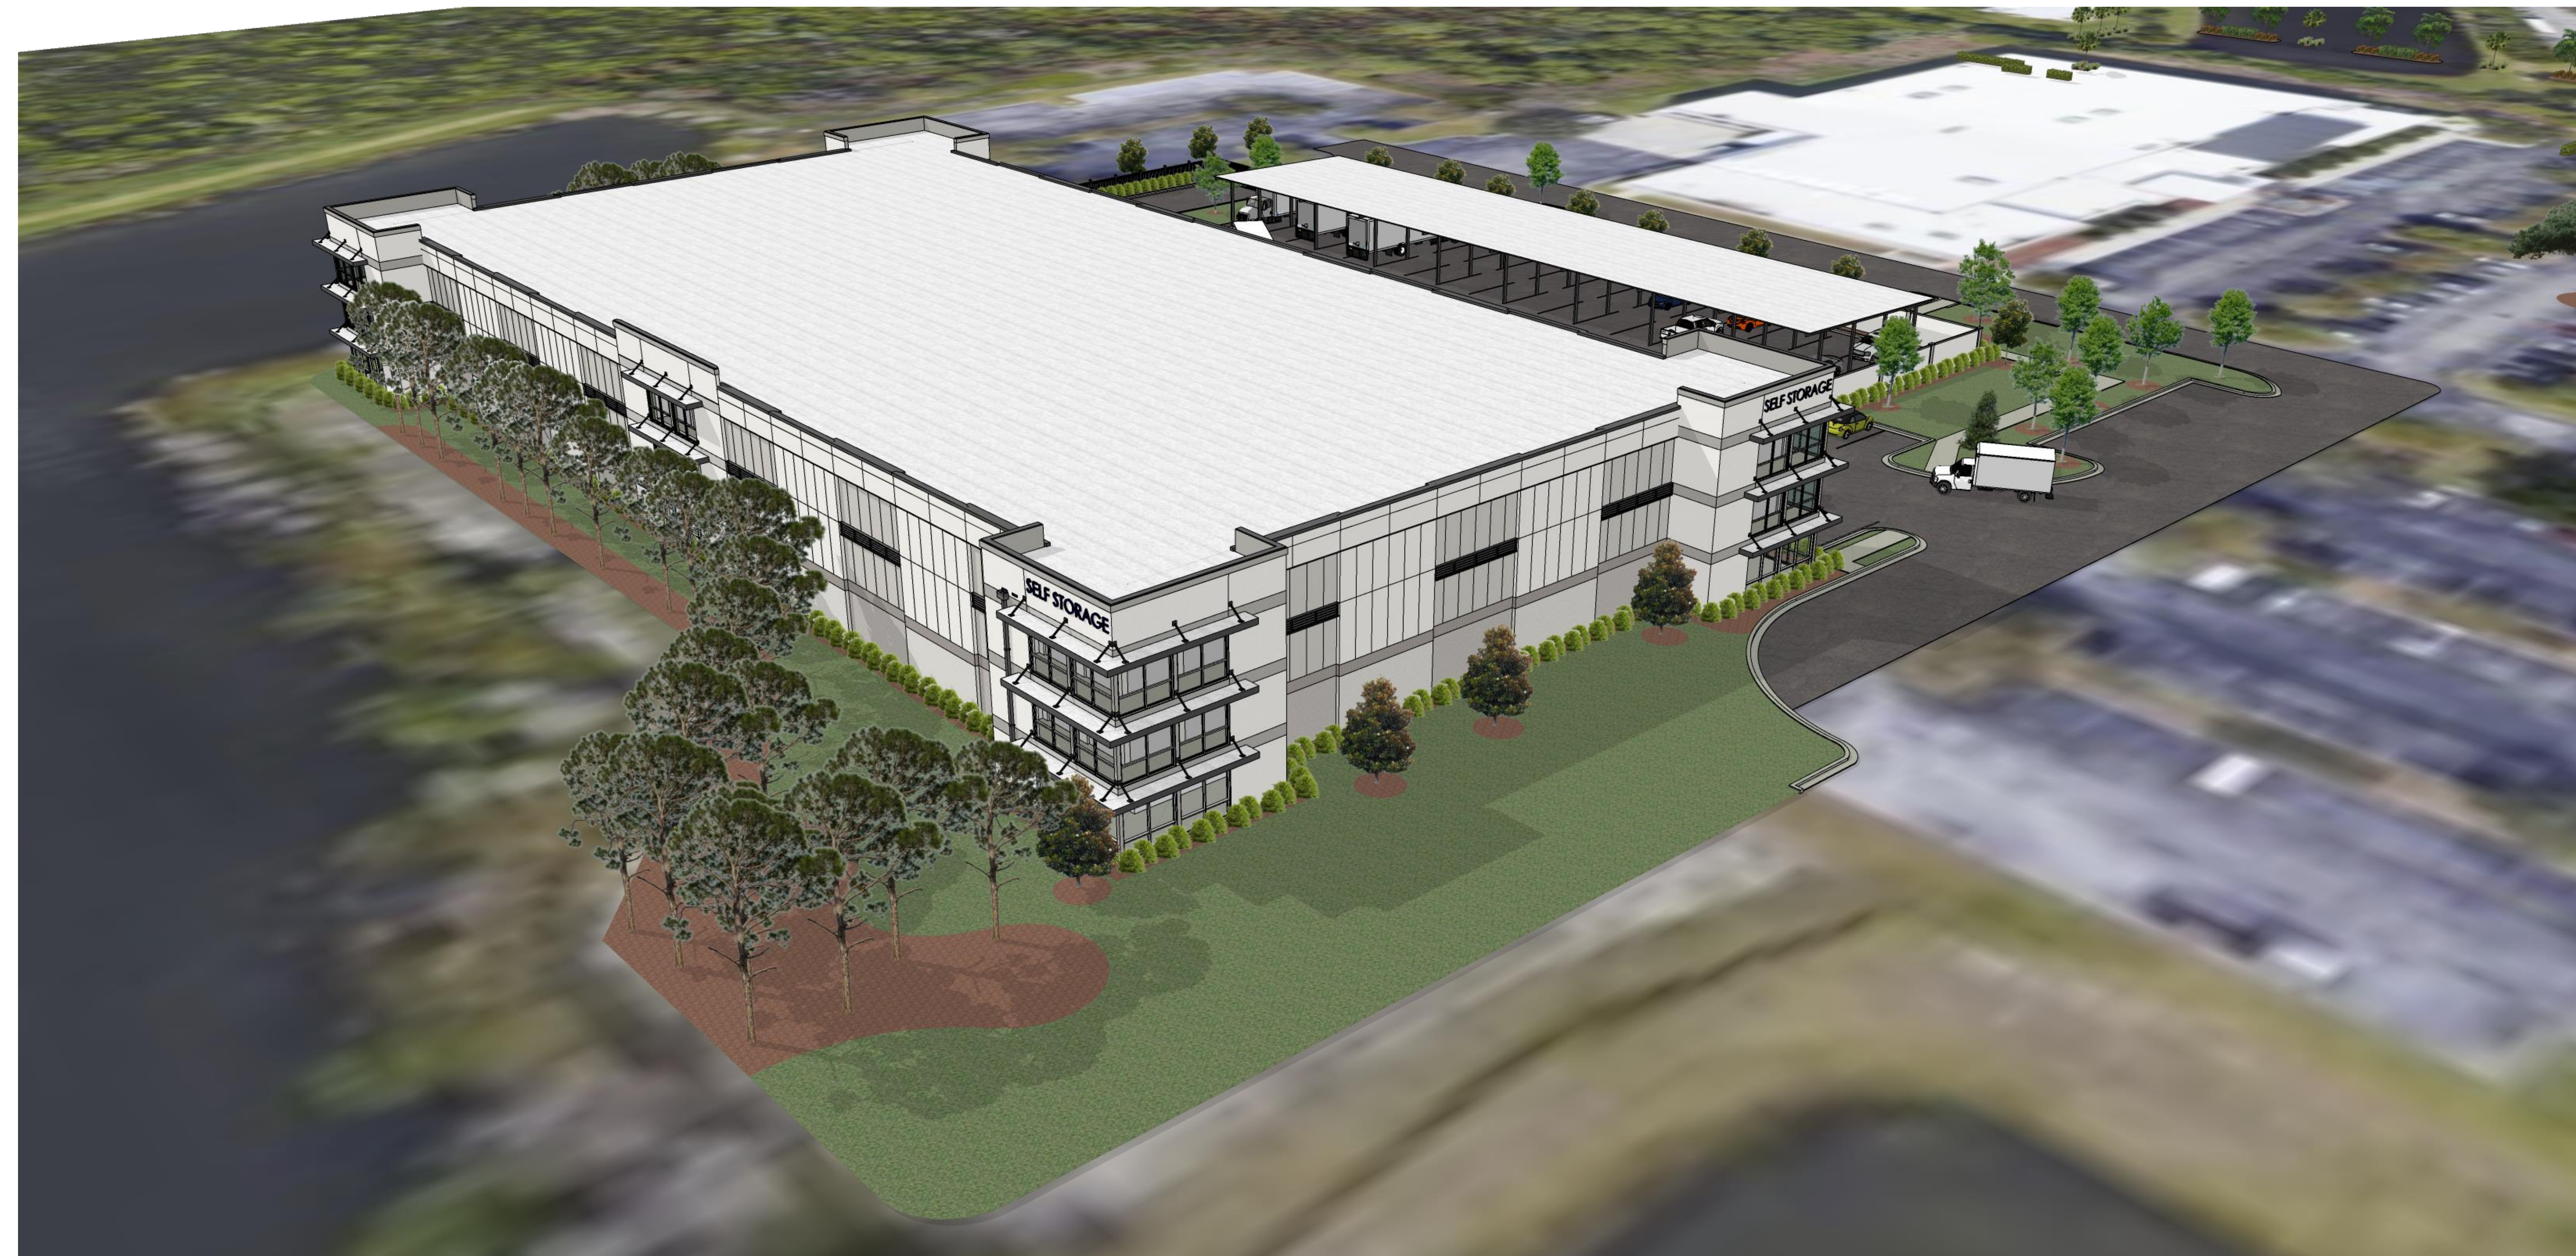

AERIAL VIEW FROM SOUTHEAST



AERIAL VIEW FROM SOUTHWEST

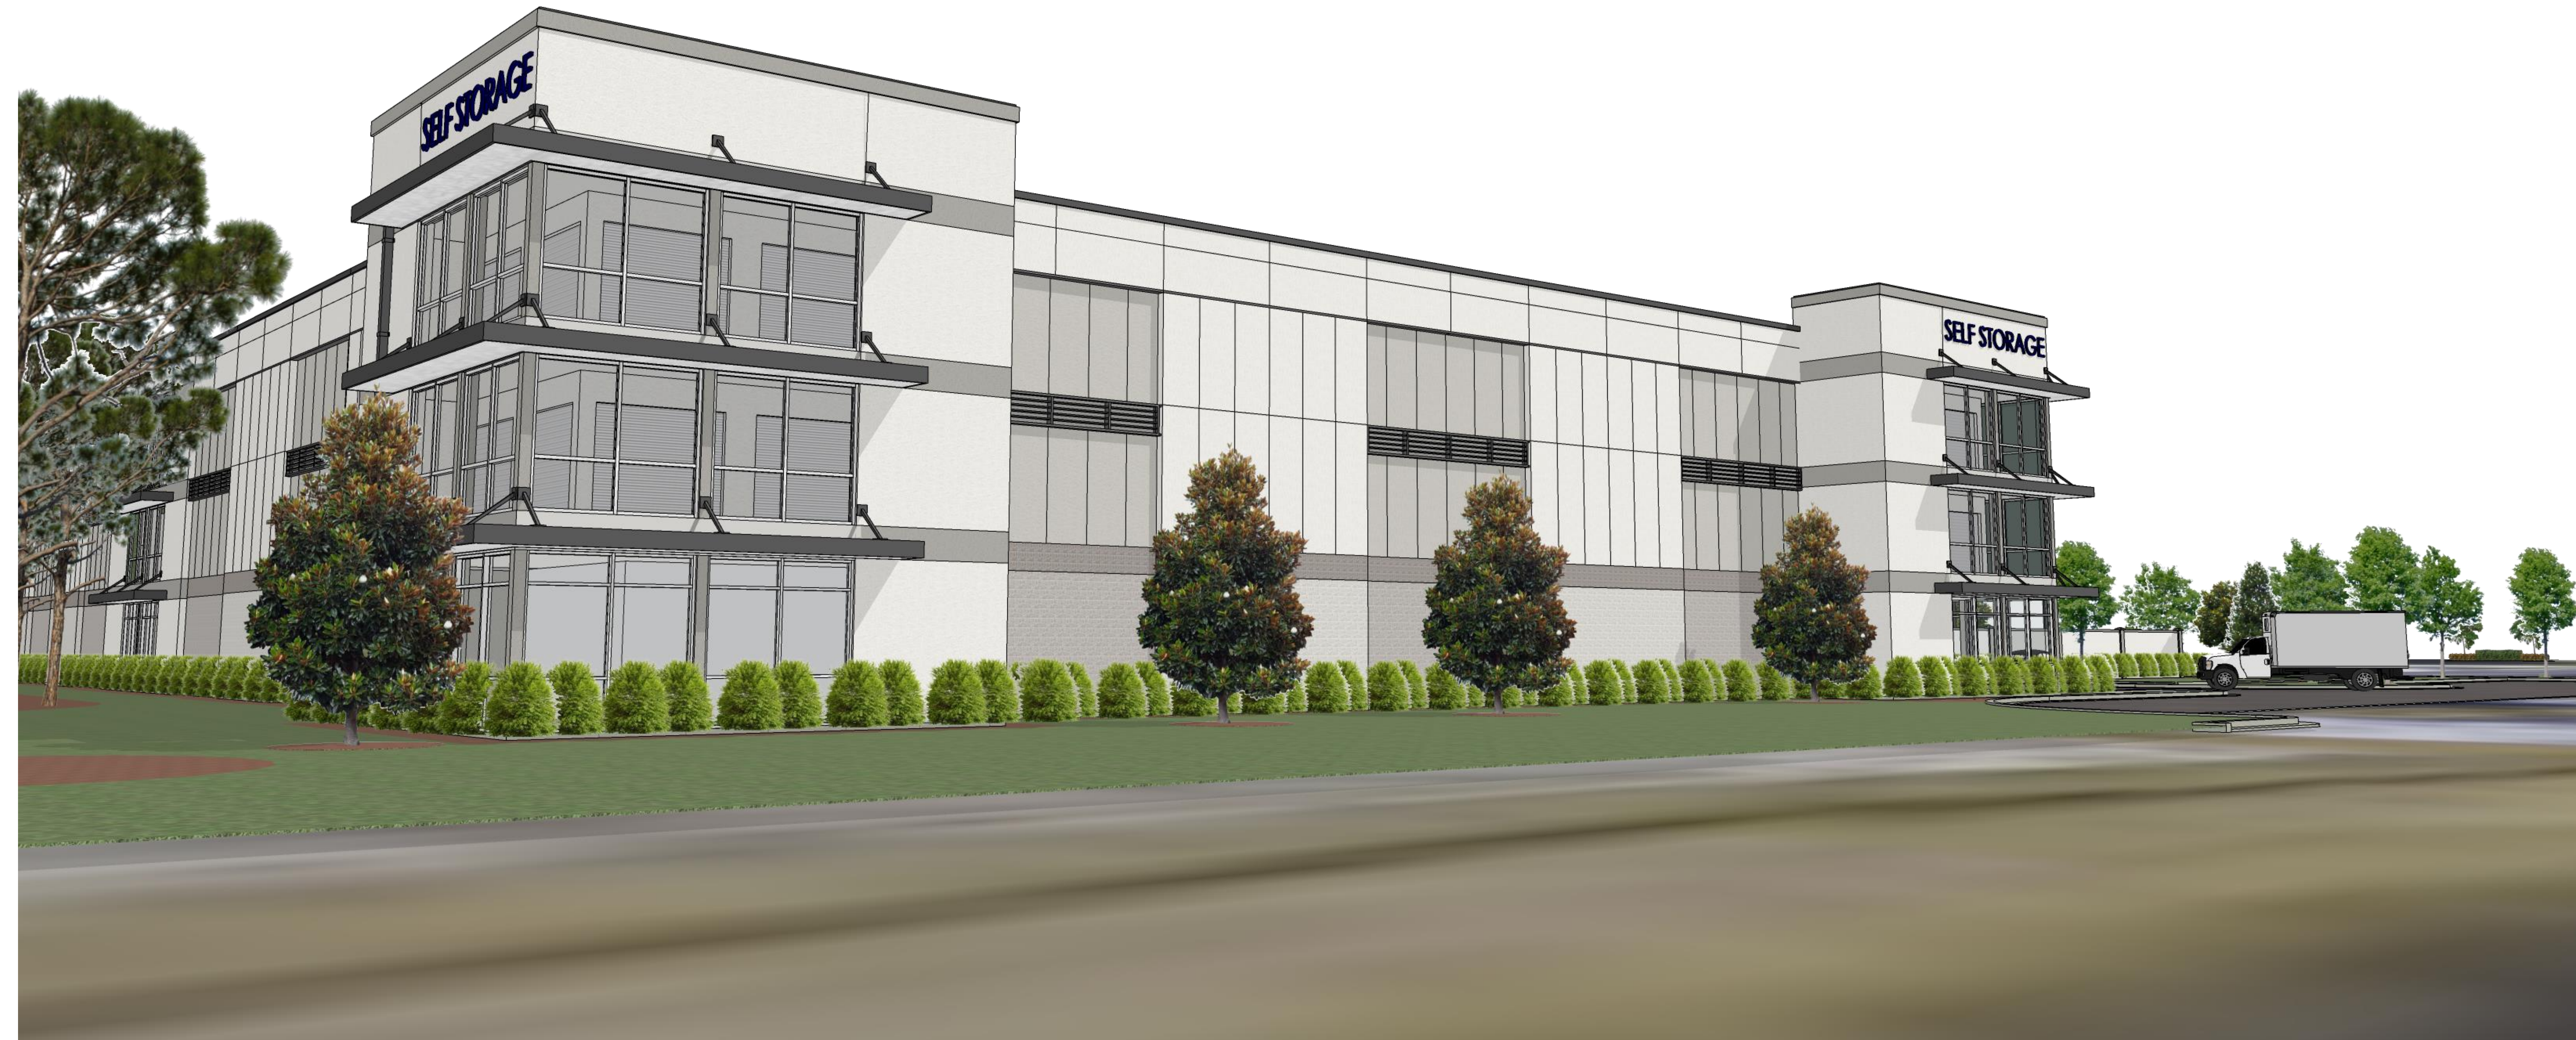

EAST ELEVATION



NORTH ELEVATION



NORTHEAST CORNER



NORTHWEST CORNER



SOUTH ELEVATION





WEST ELEVATION

SW 7004 SNOWBOUND

SW 7051 ANALYTICAL GRAY

SW 7634 PEDIMENT

SW 7674 PEPPERCORN

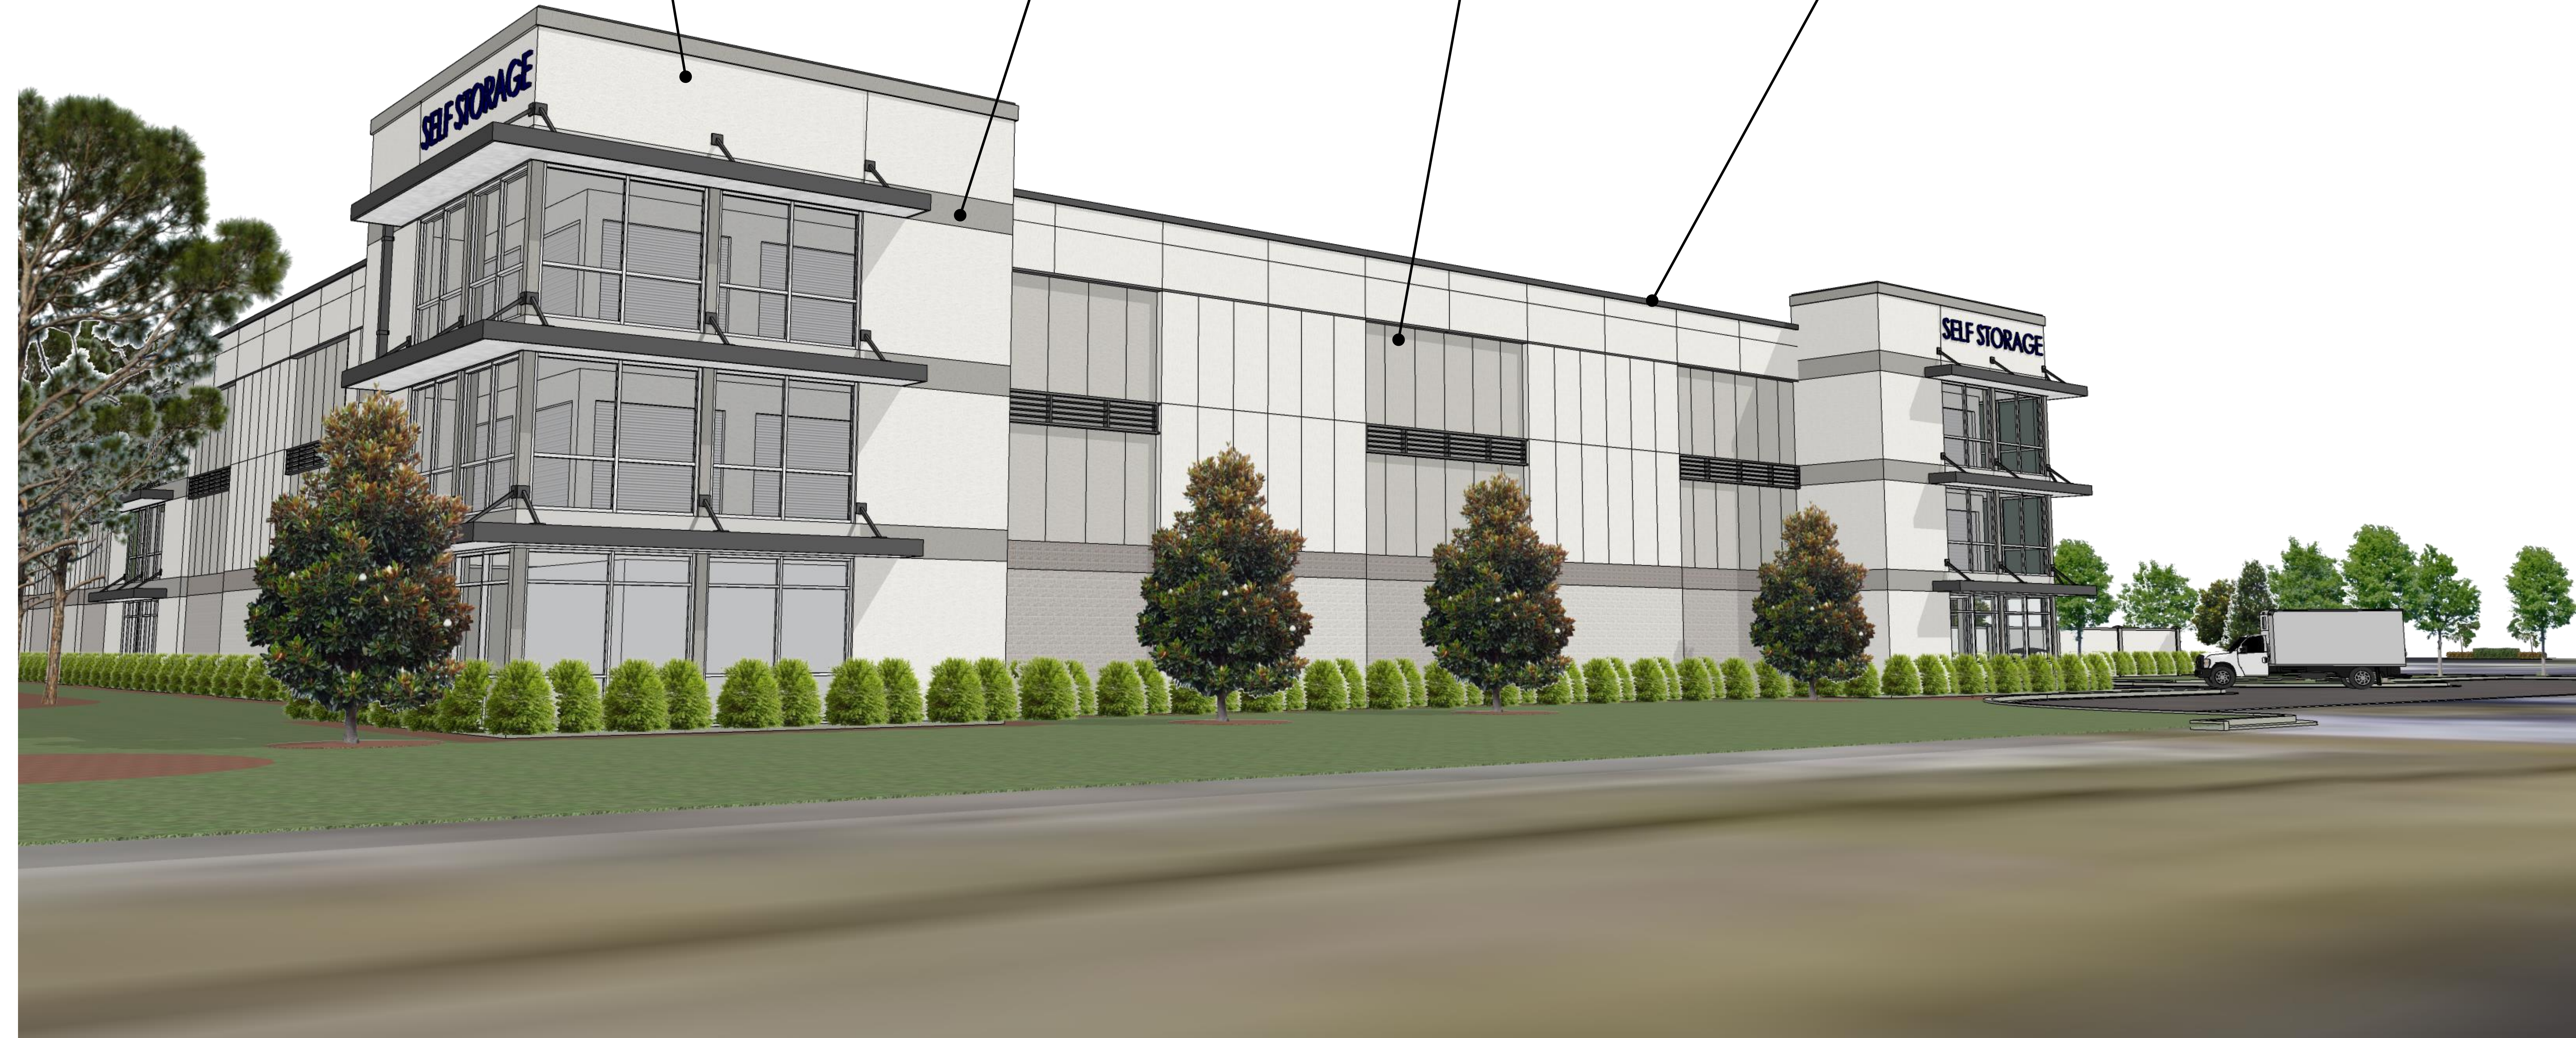 

COLOR KEY



LIBERTY LANE SELF STORAGE
CONCEPTUAL DESIGN
LIBERTY LANE, PORT ST. LUCIE, FL 34952

SEPTEMBER 8, 2022