





MATERIAL SCHEDULE		
MK	Material	Finish
1	CEMENT PLASTER	LIGHT KNOCK-DOWN FINISH
2	EI'S DECORATIVE CORNICE	SMOOTH FINISH - PAINT
3	WOOD	PAINT
4	DECORATIVE SCORE LINES	1/2" PVC SCREED - PAINT SAME COLOR AS WALL
5	SLOPED CANVAS CANOPIES	MATCH BLACK
6	ARCHITECTURAL LIGHT FIXTURE	CLEAR ANODIZED FINISH
7	ALUM & GLASS STOREFRONT	DARK BRONZE ALUM. FRAME / GLASS - GRAY TINT
8	METAL CANOPIES	PRE-FINISHED ALUM. CANOPY - MATCH DARK GRAY
9	METAL	PAINT
10	NOT USED	
11	NOT USED	
12	TILE	SIMULATED WOOD TILE
13	STONE VENEER	NATURAL STONE
A	SHERWIN WILLIAMS	SW 7005 "PURE WHITE"
B	SHERWIN WILLIAMS	SW 9166 "DRIFT OF MIST"
C	SHERWIN WILLIAMS	SW 7018 "DOVETAIL"


BUILDING DESIGN STANDARDS		
ITEM	PROVIDED	COMMENT
HORIZONTAL / VERTICAL ARTICULATION	PROVIDED	5' MIN. HORIZONTAL, 2' MIN. VERTICAL
SLOPED ROOF ELEMENT	PROVIDED	25% OF FACADE - SLOPED CANVAS CANOPIES OVER CENTRAL RETAIL BAYS
CORNICE ELEMENTS	PROVIDED	ARTICULATED PARAPETS
ARCHITECTURAL ELEMENTS		
a.	STACKED STONE / HORIZONTAL WOOD LOOK TILE	PROVIDED 100% FRONT FACADE
b.	CANOPY / AWNING	PROVIDED SUSPENDED ALUM. CANOPIES / CANVAS CANOPIES PROVIDED OVER TENANT ENTRANCES
c.	SQUARE COLUMNS	PROVIDED SQUARE COLUMN - A VERTICAL SUPPORTING MEMBER WITH A SQUARE OR RECTANGULAR SHAPED SHAFT
e	ARCADE	PROVIDED PROVIDED AT END-CAP ENTRY FEATURE EA, BUILDING
f.	DISPLAY WINDOWS	PROVIDED ALI/GI STOREFRONT DISPLAY WINDOWS PROVIDED AT EA, TENANT BAY
g	STONE PAVERS	PROVIDED SEE SITE PLAN FOR LOCATION AND QUANTITY

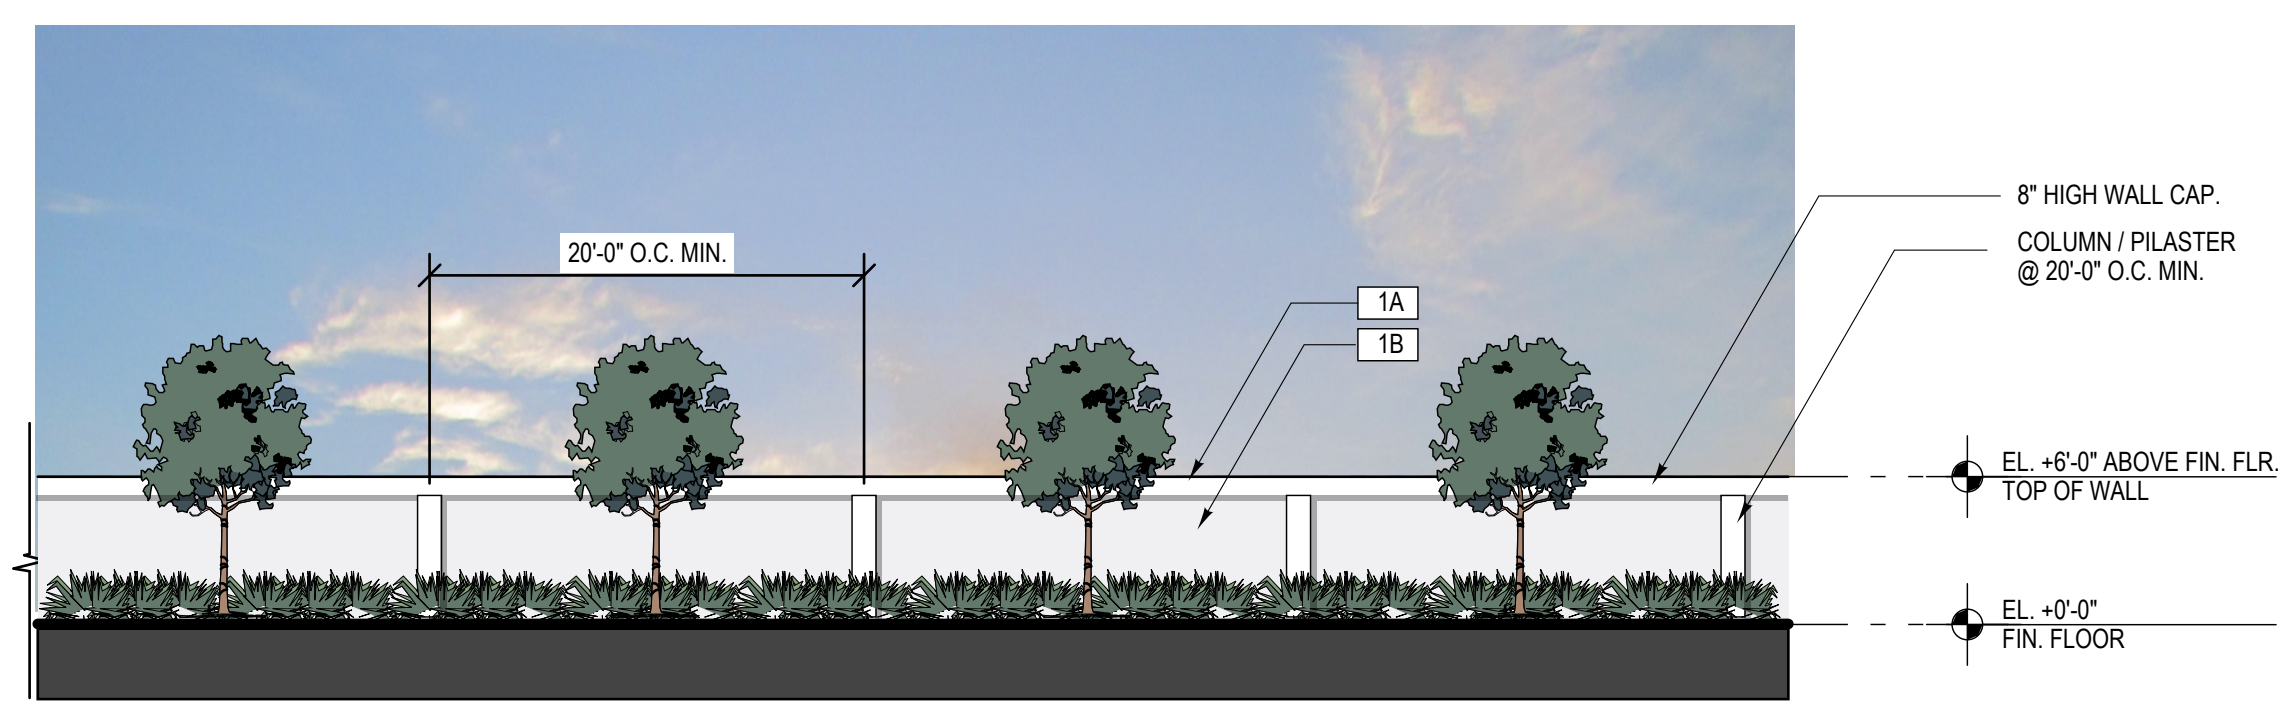

○ SITE SCREEN-WALL ELEVATION  
1/8" = 1'-0"

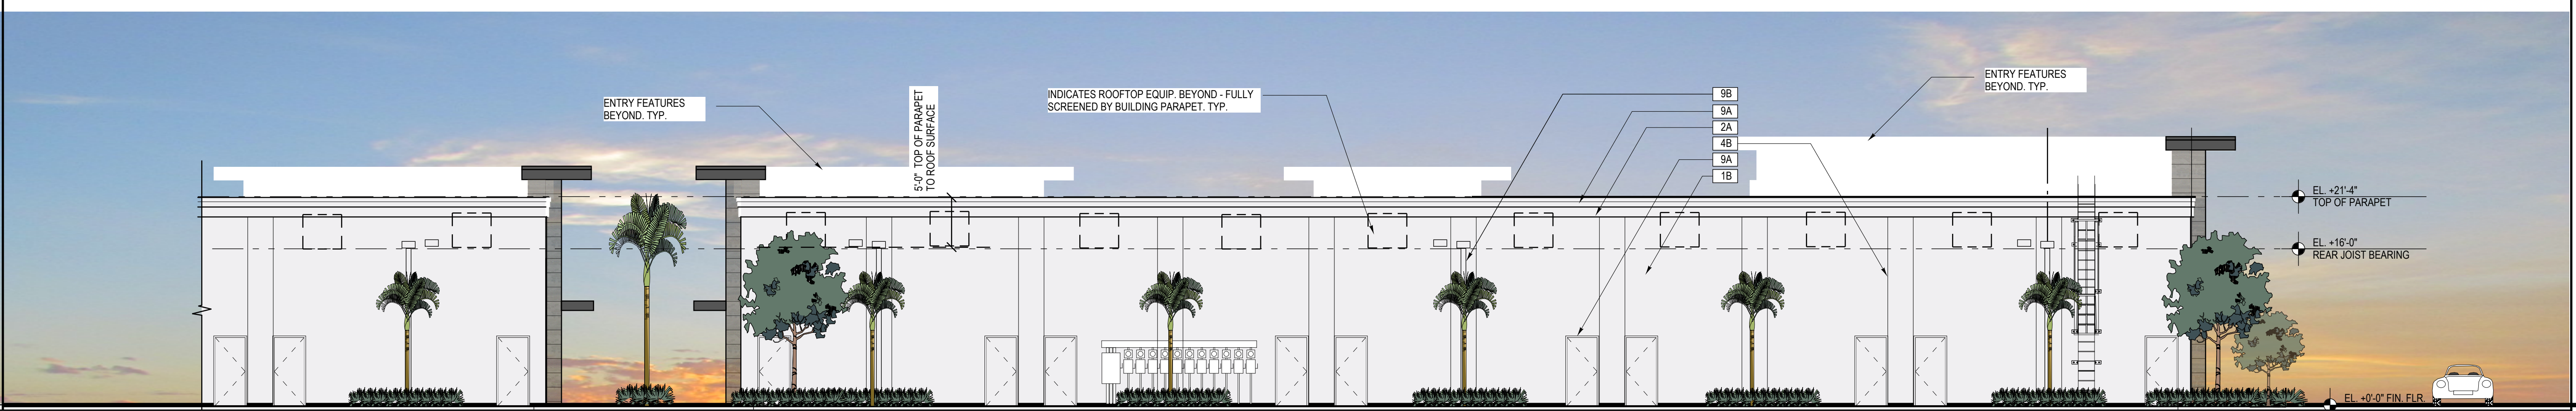

○ REAR ELEVATION BUILDING #1  
1/8" = 1'-0"

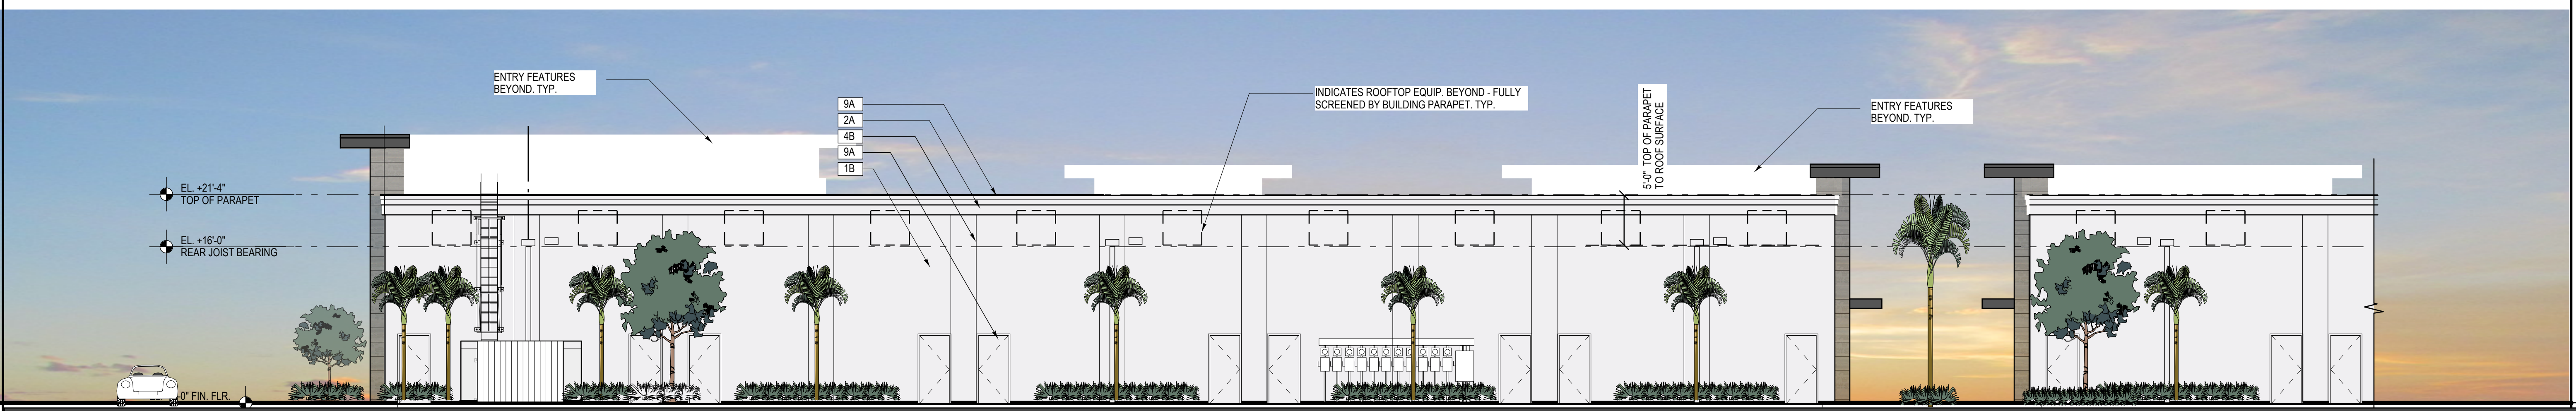

○ REAR ELEVATION BUILDING #2  
1/8" = 1'-0"

REVISIONS	DATE

Contract	
Permit	
Bid	
Date	7/18/20
Scale	AS NOTED
Drawn	HT
Job	2020-40
Sheet	