



ONED	LAH
GNED WN	CTB/LAH
ROVED	DTS
NUMBER	18-0906
	05-15-19
SIONS	09-09-19
	01-13-20


SHEET L1 OF 7 © COTLEUR & HEARING, INC.
These drawings are the property of the architect and are not to be used for extensions or on other projects except by agreement in writing with the architect. Immediately report any discrepancies to the architect.



Jupiter, Florida 33458 www.cotleurhearing.com Lic# LC-C000239

DESIGNED _____
DRAWN _____
APPROVED ____
JOB NUMBER _
DATE ____
REVISIONS ____ LAH CTB/LAH DTS 18-0906 05-15-19 09-09-19

sheet L2 of 7© COTLEUR & HEARING, INC.
These drawings are the property of the architect and are
not to be used for extensions or on other projects except
by agreement in writing with the architect. Immediately
report any discrepancies to the architect.

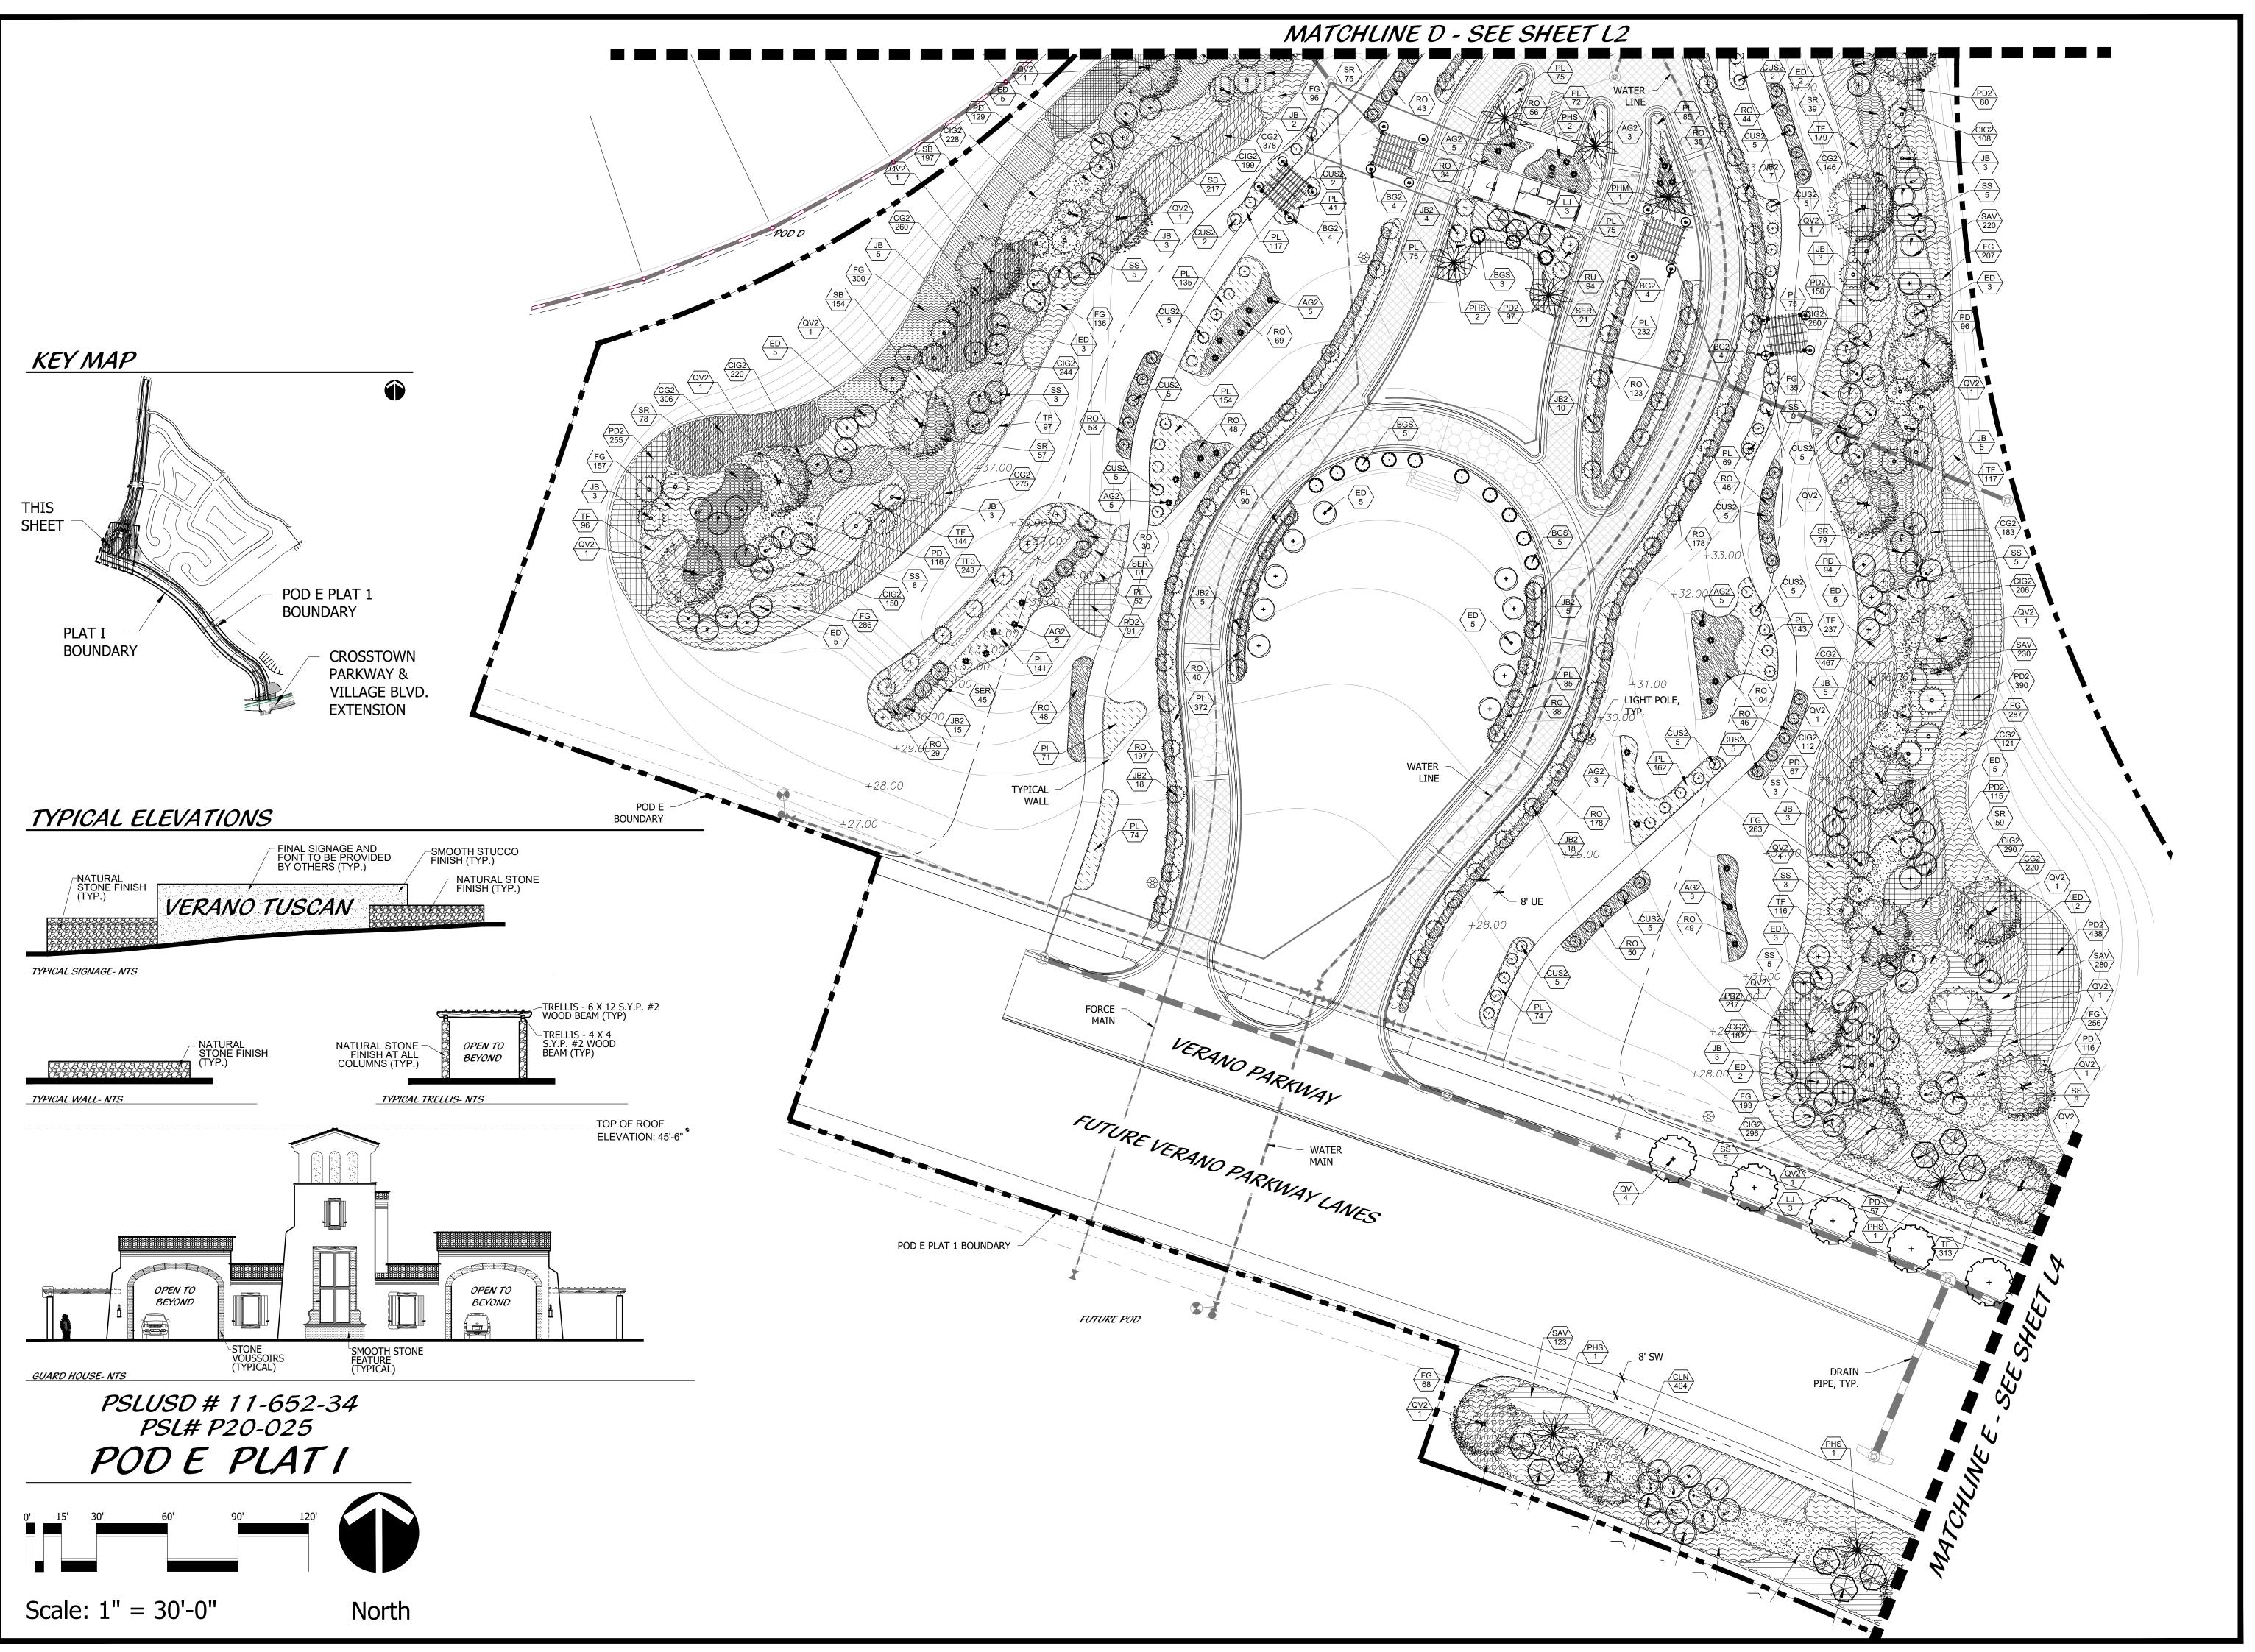



Landscape Architects
Land Planners
Environmental Consultants
1934 Commerce Lane
Suite 1
Jupiter, Florida 33458

www.cotleurhearing.com Lic# LC-C000239

ERANO SOUTH

 DESIGNED
 LAH

 DRAWN
 CTB/LAH

 APPROVED
 DTS


 JOB NUMBER
 18-0906

 DATE
 05-15-19

 REVISIONS
 09-09-19

 01-13-20

SHEET L3 of 7
© COTLEUR & HEARING, INC.
These drawings are the property of the architect and are not to be used for extensions or on other projects except by agreement in writing with the architect. Immediately report any discrepancies to the architect.

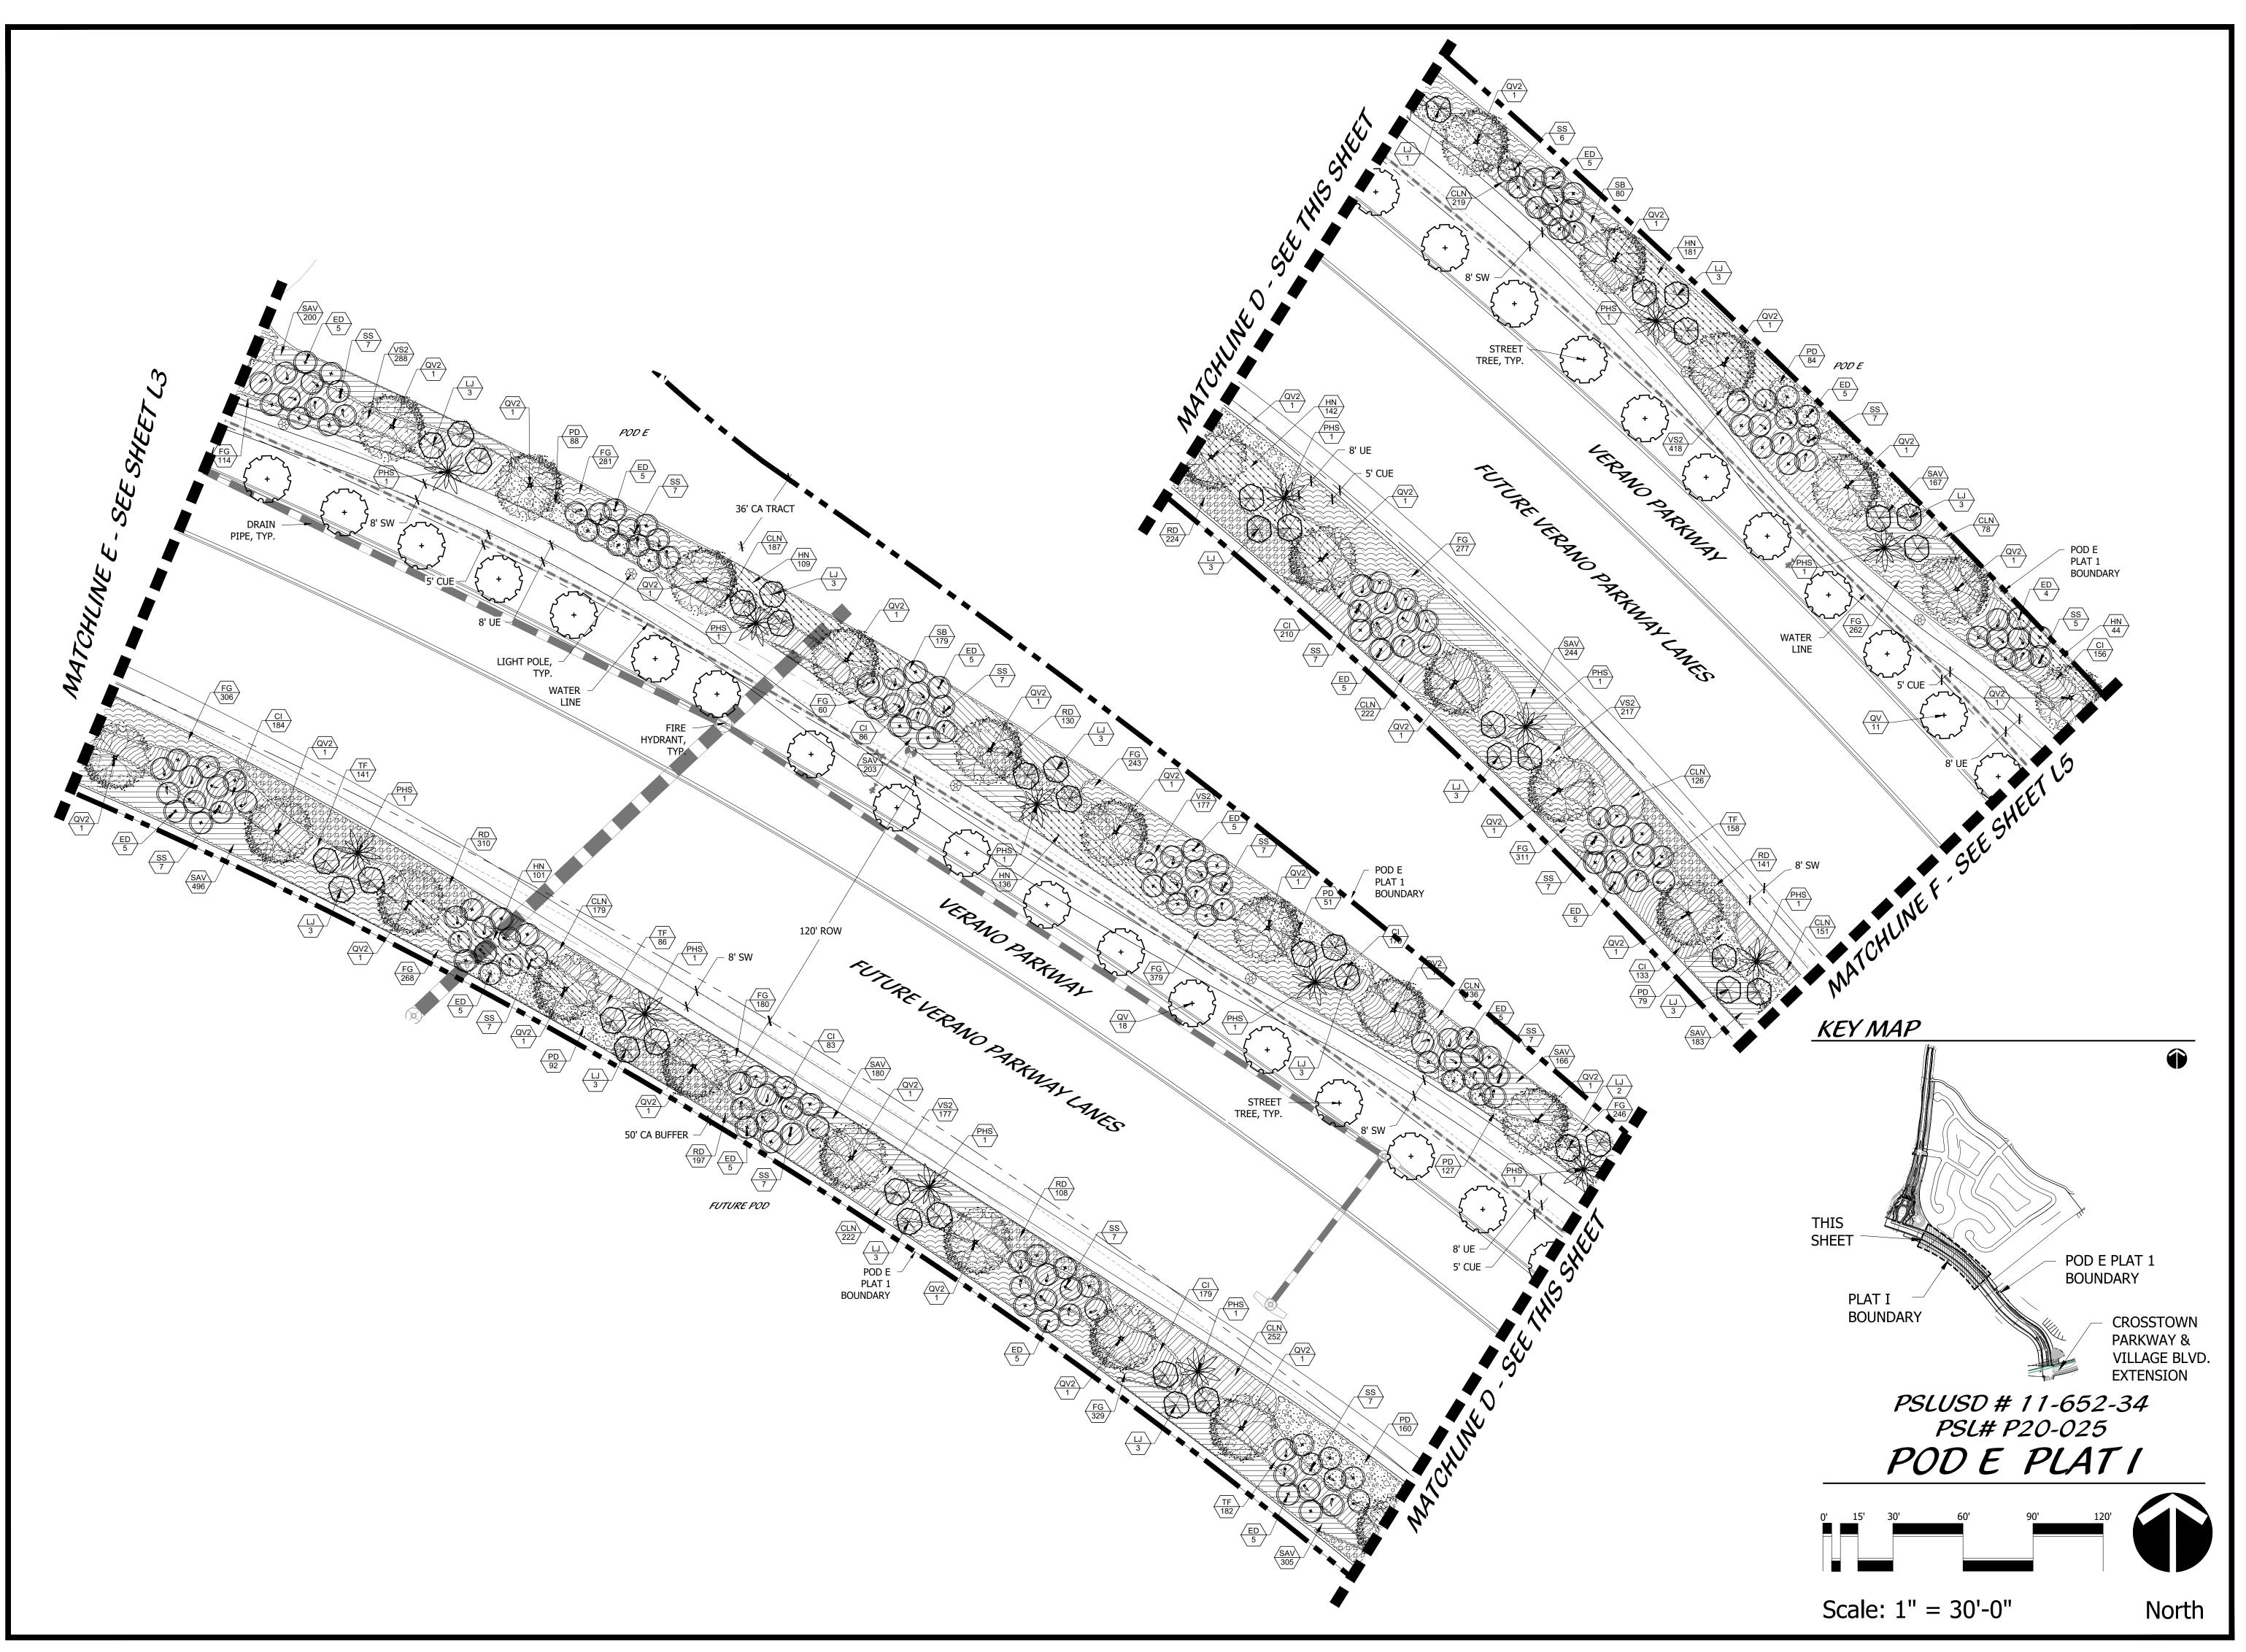




www.cotleurhearing.com

Lic# LC-C000239

ERANO SOUTH

GNED	LAH
WN	CTB/LAH
ROVED	DTS
NUMBER	18-0906
	05-15-19
SIONS	09-09-19
	01-13-20

SHEET L4 OF 7
© COTLEUR & HEARING, INC.
These drawings are the property of the architect and are not to be used for extensions or on other projects except by agreement in writing with the architect. Immediately report any discrepancies to the architect.

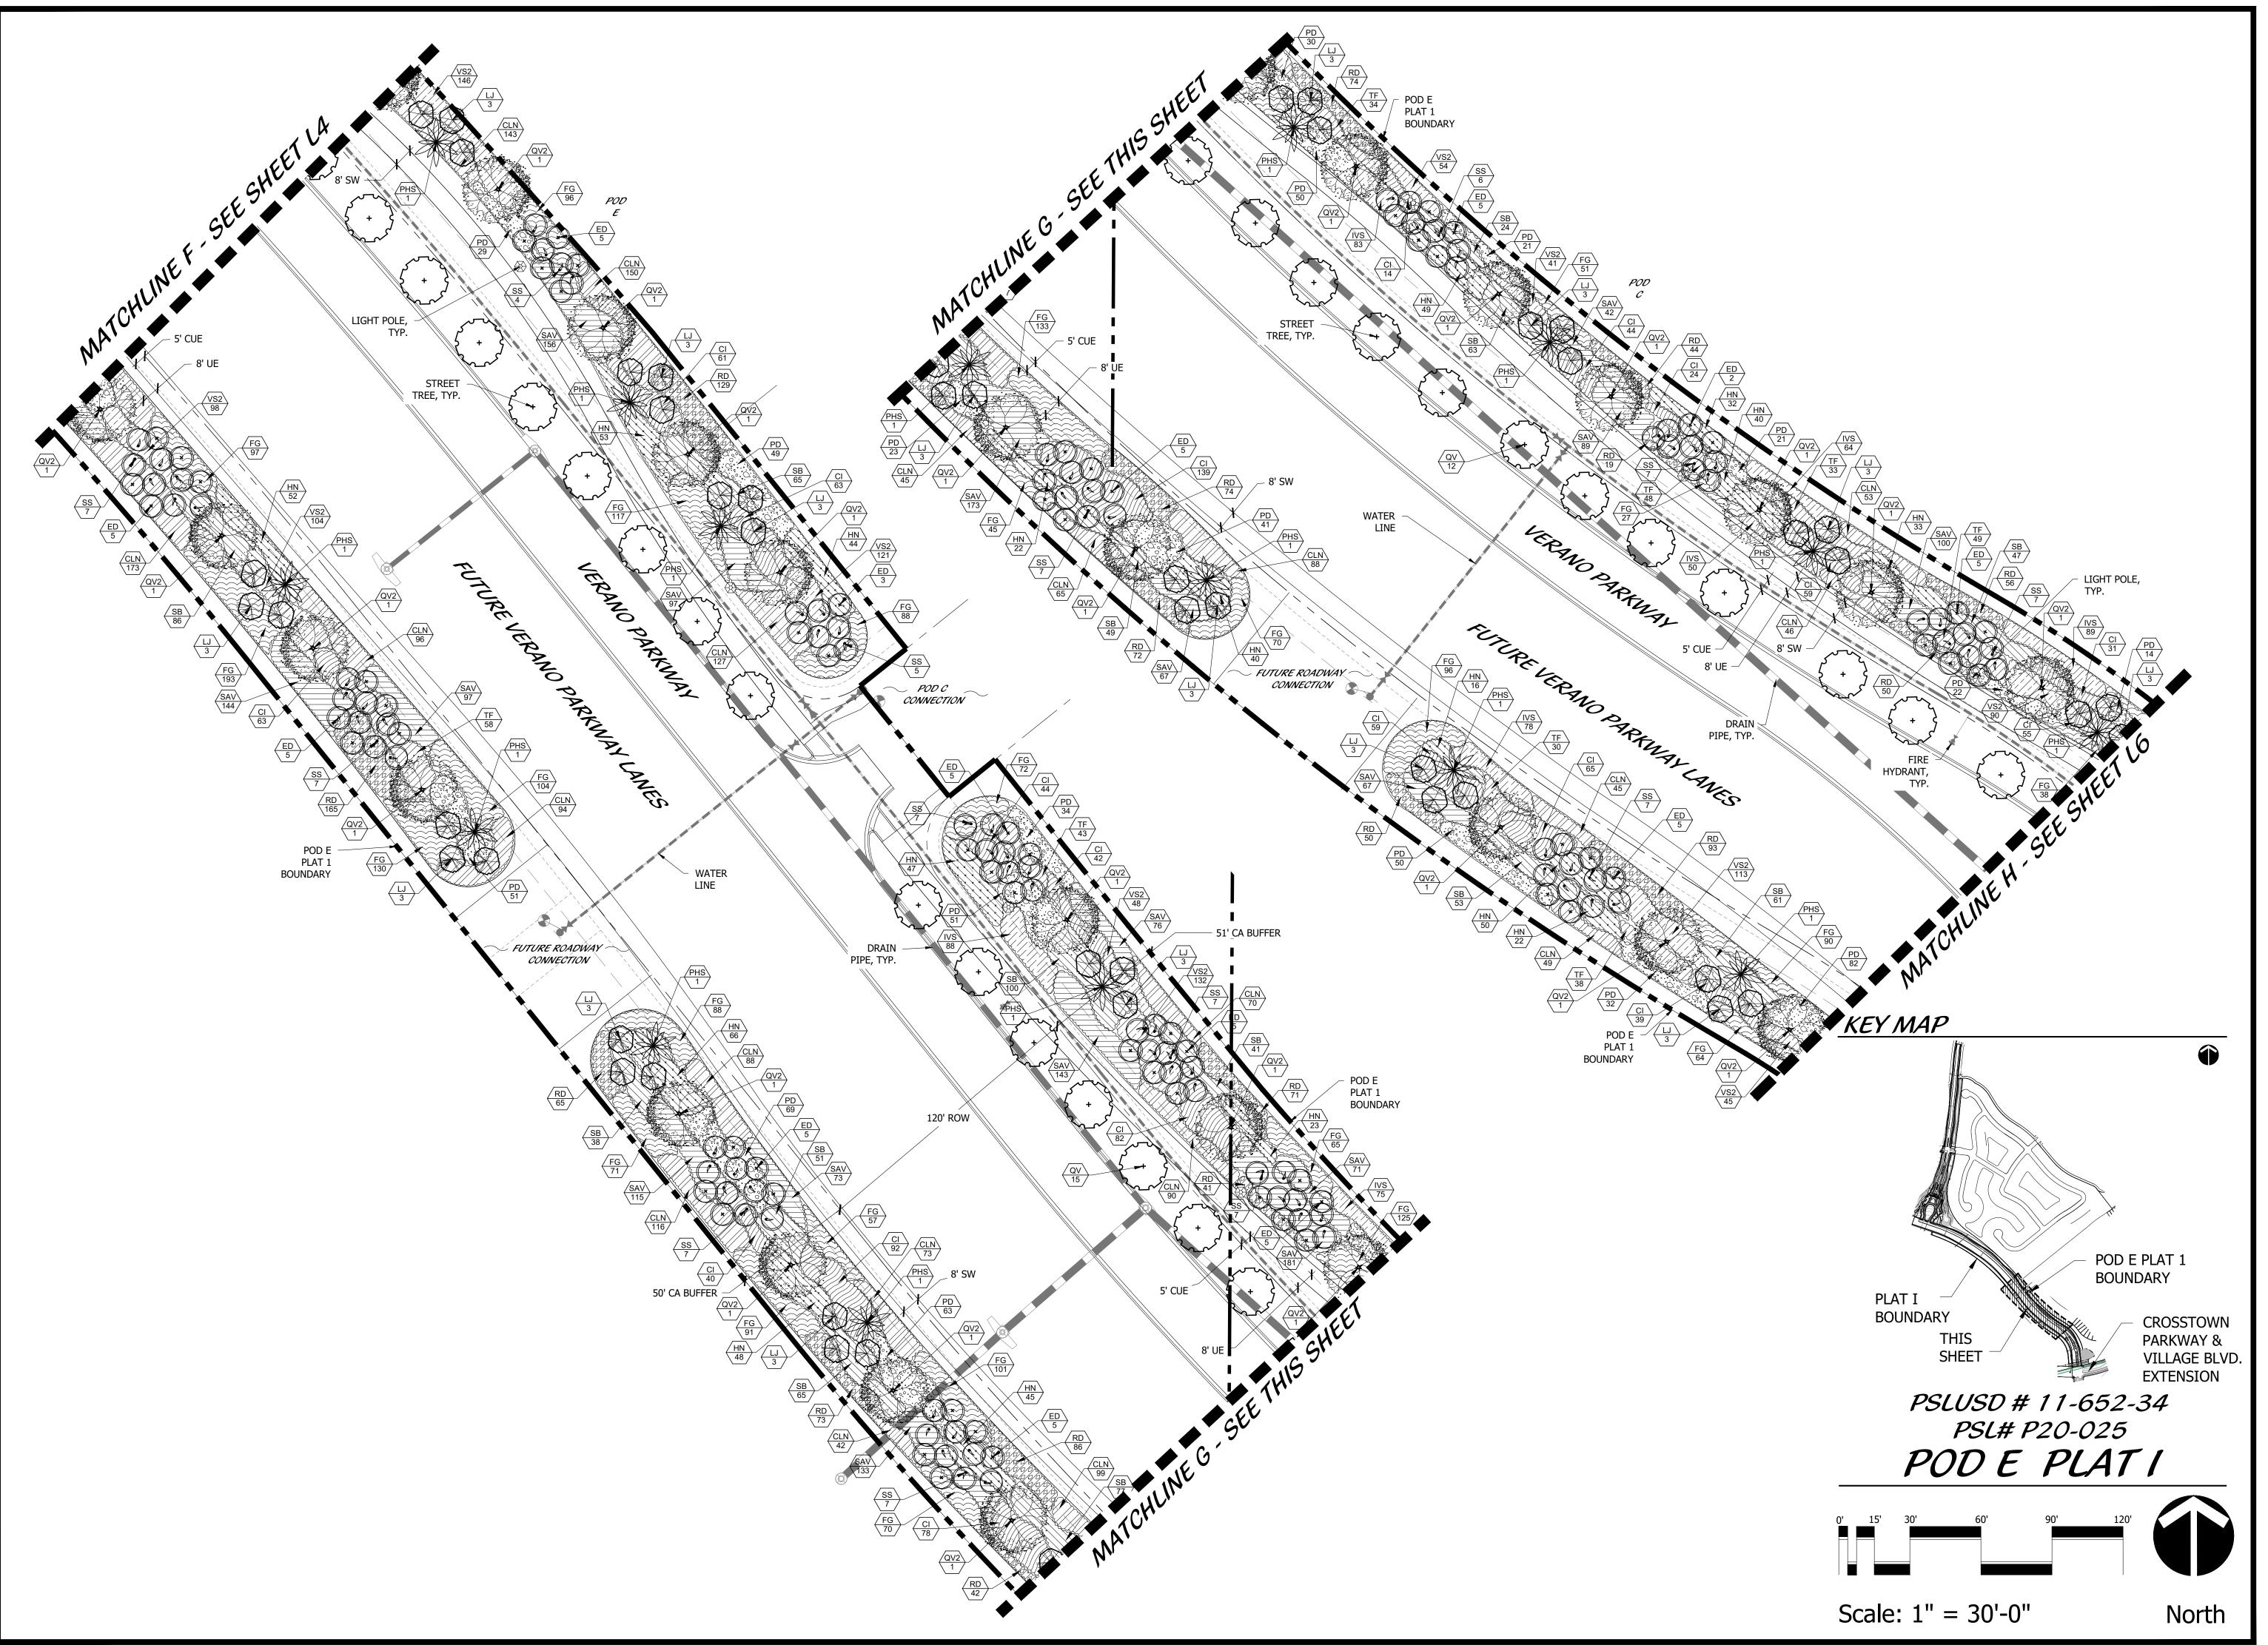




Lic# LC-C000239

VERANO SOUTH

ESIGNED	LAH
RAWN	CTB/LAH
PPROVED	DTS
OB NUMBER	18-0906
ATE	
EVISIONS	00 00 40
	01-13-20

SHEET L5 OF 7

© COTLEUR & HEARING, INC.
These drawings are the property of the architect and are not to be used for extensions or on other projects except by agreement in writing with the architect. Immediately report any discrepancies to the architect.

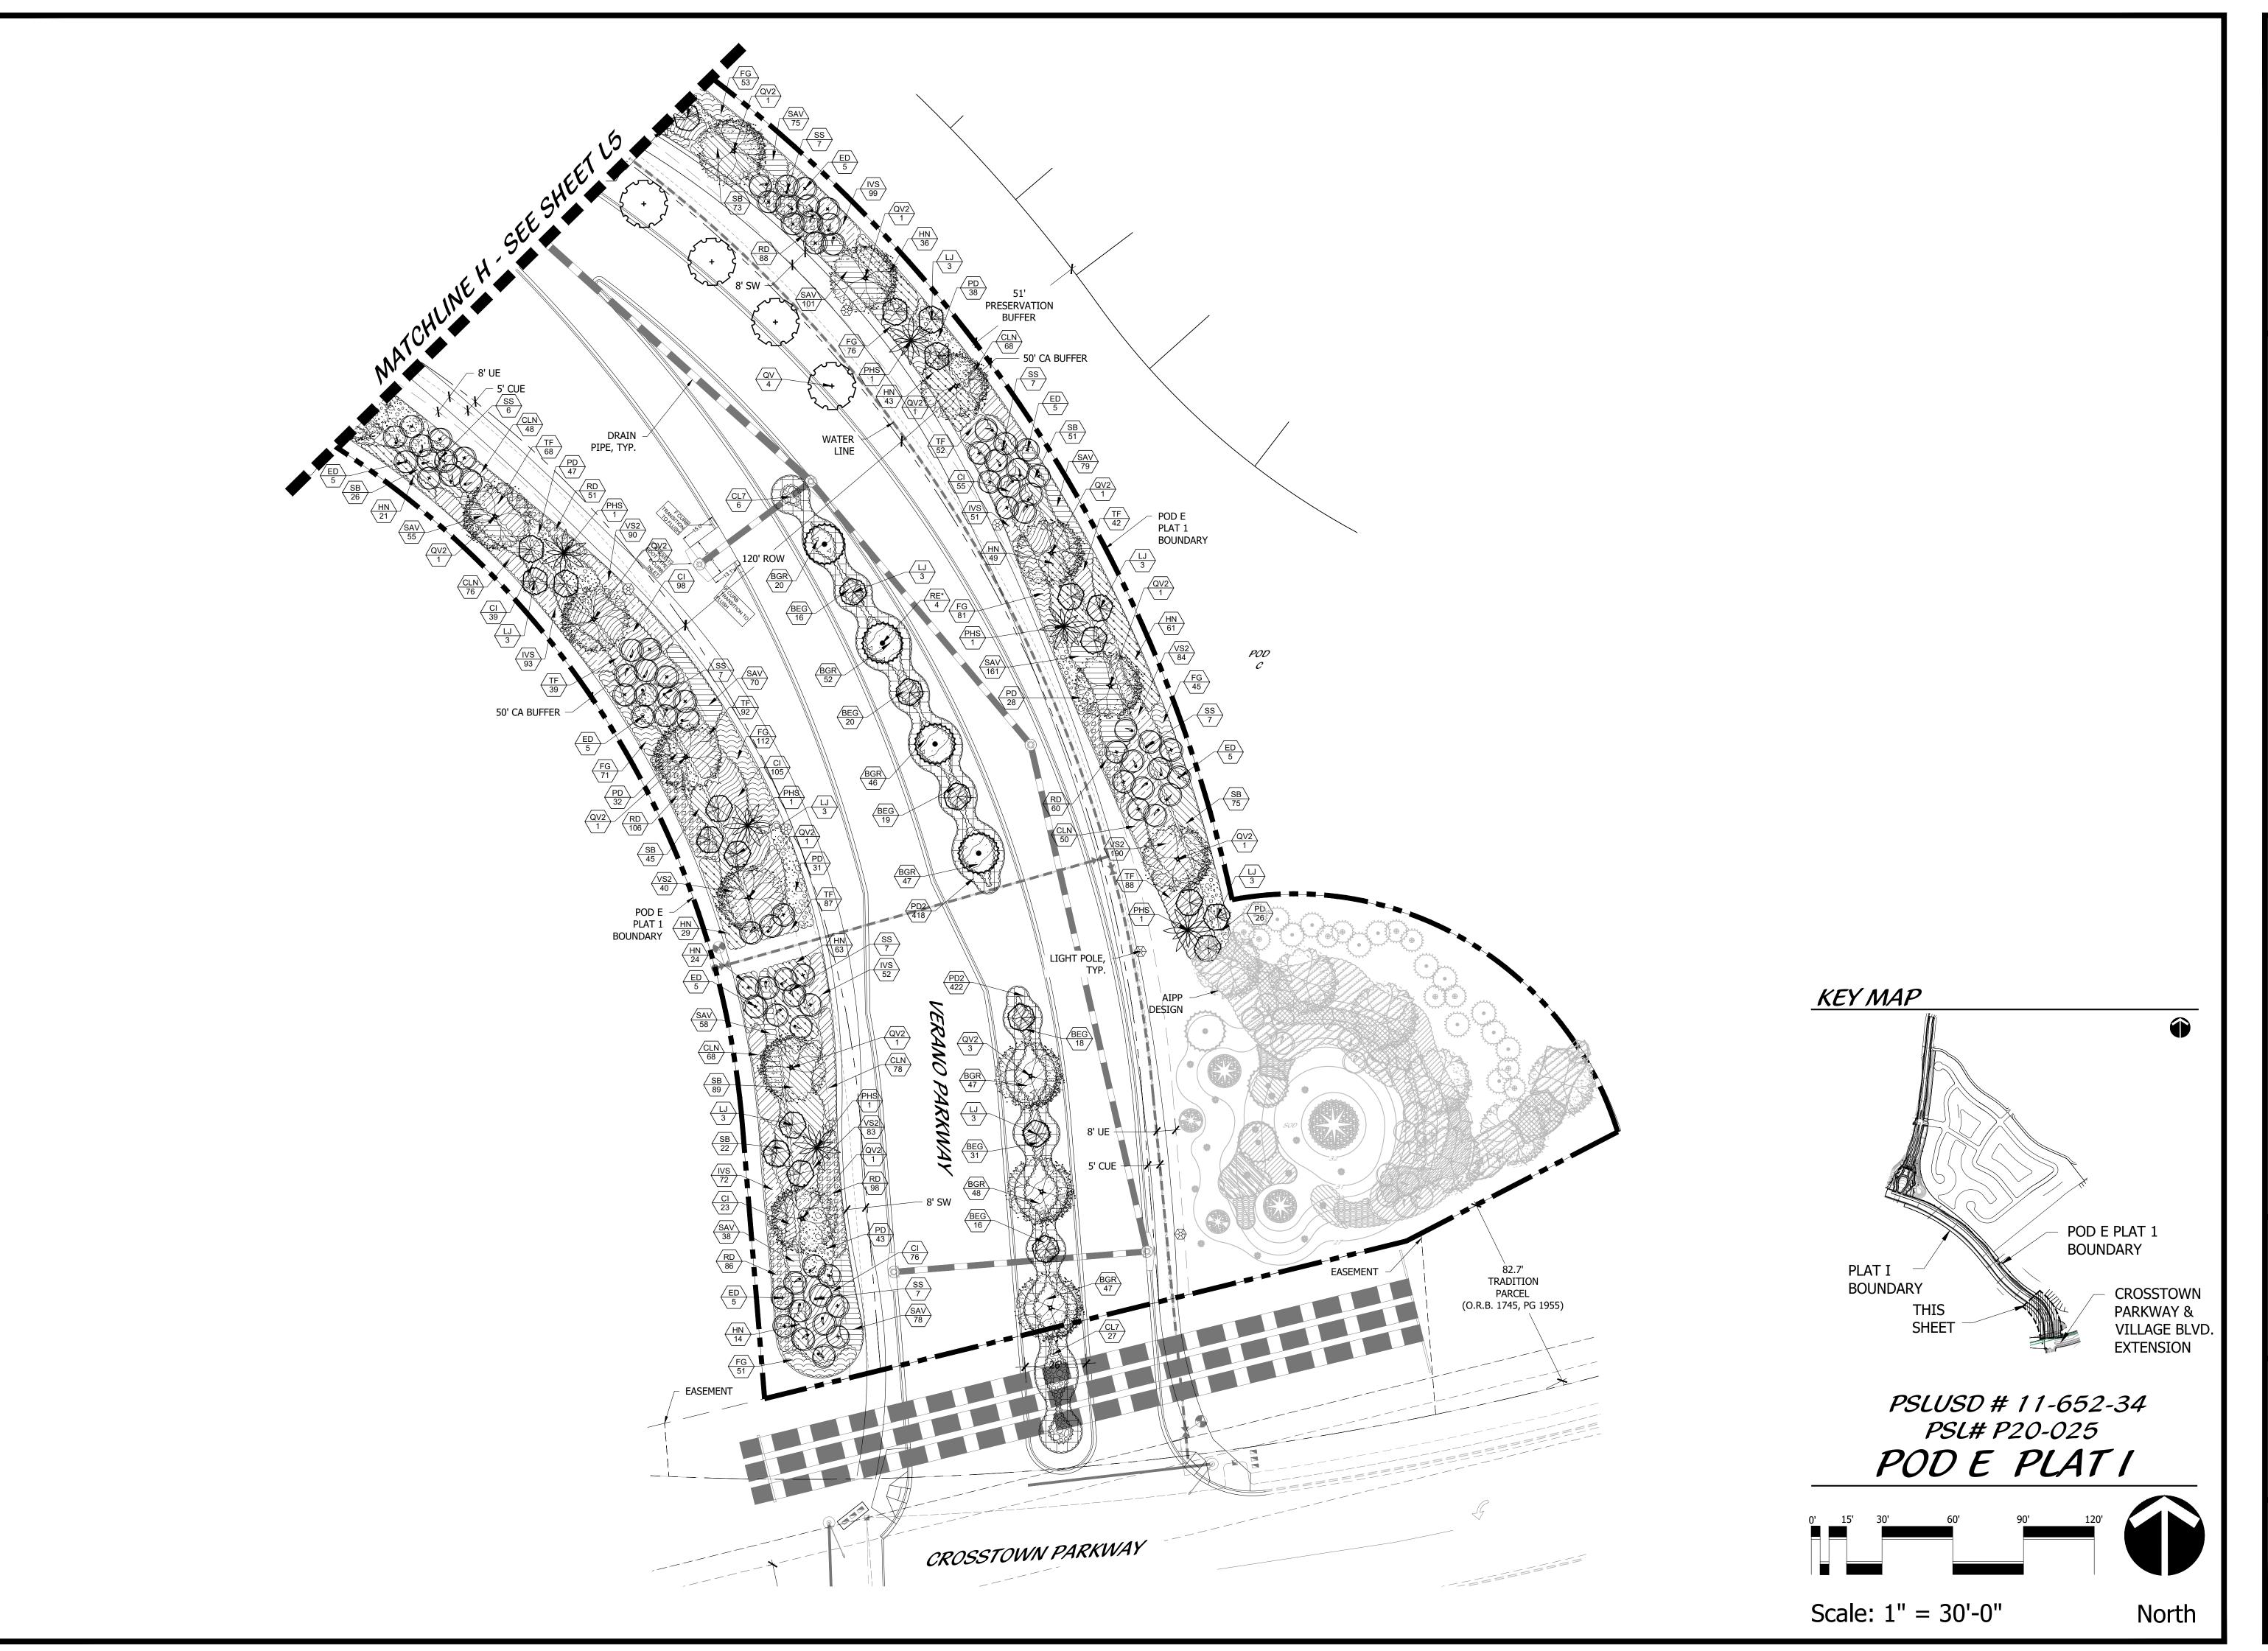



Suite 1 Jupiter, Florida 33458 www.cotleurhearing.com Lic# LC-C000239

‡ LC-C000239

ERANO SOUTH

 DESIGNED
 LAH

 DRAWN
 CTB/LAH

 APPROVED
 DTS

 JOB NUMBER
 18-0906

 DATE
 05-15-19

 REVISIONS
 09-09-19

 01-13-20

SHEET L6 OF 7
© COTLEUR & HEARING, INC.
These drawings are the property of the architect and are not to be used for extensions or on other projects except by agreement in writing with the architect. Immediately report any discrepancies to the architect.

LANDSCAPE SPECIFICATIONS

LANDSCAPE CONTRACT WORK INCLUDES, BUT IS NOT LIMITED TO, SOIL PREPARATION, FINE OR FINISH GRADING, FURNISHING AND INSTALLING PLANT MATERIAL, WATERING, STAKING, GUYING AND MULCHING. PLANT SIZE AND QUALITY

TREES, PALMS, SHRUBS, GROUNDCOVERS:
PLANT SPECIES AND SIZES SHALL CONFORM TO THOSE INDICATED ON THE DRAWINGS,
NOMENCLATURE SHALL CONFORM TO STANDARD PLANT NAMES, 1942 EDITION. ALL NURSERY STOCK
SHALL BE IN ACCORDANCE WITH GRADES AND STANDARDS FOR NURSERY PLANTS PARTS I & II, LATEST
EDITION PUBLISHED BY THE FLORIDA DEPARTMENT OF AGRICULTURE AND CONSUMER SERVICES,
UNLESS SPECIFIED OTHERWISE. ALL PLANTS SHALL BE FLORIDA GRADE NUMBER 1 OR BETTER AS
DETERMINED BY THE FLORIDA DIVISION OF PLANT INDUSTRY. TIGHTLY KNIT PLANT, SO TRAINED OR
FAVORED IN ITS DEVELOPMENT THAT FIRST APPEARANCE IS UNQUESTIONABLE AND IT IS
OUTSTANDINGLY SUPERIOR IN FORM, NUMBER OF BRANCHES, COMPACTNESS AND SYMMETRY. ALL
PLANTS SHALL BE FRESHLY DUG, SOUND, HEALTHY, VIGOROUS, WELL BRANCHED AND FREE OF DISEASE
AND INSECT EGGS AND LARVAE AND SHALL HAVE ADEQUATE ROOT SYSTEMS. TREES AND PALMS FOR
PLANTING ROWS SHALL BE UNIFORM IN SIZE AND SHAPE. ALL MATERIALS SHALL BE SUBJECT TO PLANTING ROWS SHALL BE UNIFORM IN SIZE AND SHAPE. ALL MATERIALS SHALL BE SUBJECT TO APPROVAL BY THE LANDSCAPE ARCHITECT. THE PLANTS FURNISHED SHALL BE NORMAL FOR THE VARIETY AND FLORIDA NUMBER 1. PLANTS SHALL BE PRUNED PRIOR TO DELIVERY ONLY UPON THE APPROVAL OF THE LANDSCAPE ARCHITECT.

ALL CONTAINER GROWN MATERIAL SHALL BE HEALTHY, VIGOROUS, WELL-ROOTED PLANTS AND ESTABLISHED IN THE CONTAINER IN WHICH THEY ARE SOLD. THE PLANTS SHALL HAVE TOPS OF GOOD QUALITY AND BE IN A HEALTHY GROWING CONDITION.

AN ESTABLISHED CONTAINER GROWN PLANT SHALL BE TRANSPLANTED INTO A CONTAINER AND GROWN IN THAT CONTAINER SUFFICIENTLY LONG ENOUGH FOR THE NEW FIBROUS ROOTS TO HAVE DEVELOPED SO THAT THE ROOT MASS WILL RETAIN ITS SHAPE AND HOLD TOGETHER WHEN REMOVED THAT THE CONTAINED BY THE BY TH

MULCH SHALL BE SHREDDED CYPRESS MULCH. ALL MULCH IS TO BE APPLIED TO A DEPTH OF 3' EXCEPT FOR THOSE SPECIFIC SITUATIONS SHOWN BELOW IN SECTIONS 2,3 &~4

FERTILIZER IN BACKFILL MIXTURE FOR ALL PLANTS SHALL CONSIST OF MILORGANITE ACTIVATED

SLUDGE MIXED WITH THE BACKFILL AT A RATE OF NOT LESS THAN 50 LBS. PER CUBIC YARD FERTILIZER FOR TREES AND SHRUBS MAY BE TABLET FORM OR GRANULAR. GRANULAR FERTILIZER SHALL BE UNIFORM IN COMPOSITION, DRY AND FREE-FLOWING. THIS FERTILIZER SHALL BE DELIVERED TO THE SITE IN THE ORIGINAL UNOPENED BAGS, EACH BEARING THE MANUFACTURER'S STATEMENT OF ANALYSIS, AND SHALL MEET THE FOLLOWING REQUIREMENTS: 16% NITROGEN, 7% PHOSPHORUS, 12% POTASSIUM, PLUS IRON. TABLET FERTILIZER (AGRIFORM OR EQUAL) IN 21 GRAM SIZE SHALL MEET THE FOLLOWING REQUIREMENTS: 20% NITROGEN, 10% PHOSPHORUS AND 5%

FERTILIZER WILL BE APPLIED AT THE FOLLOWING RATES:

AGRIFORM TABLETS* (21 GRAM)

2 LBS./1" CAI TPFR 3 LBS./1" CALIPER 2 PER 1" CALIPER

"FLORIDA EAST COAST PALM SPECIAL" SHALL BE APPLIED TO ALL PALMS AT INSTALLATION AT A RATE OF .5 LB. PER INCH OF TRUNK UNLESS OTHERWISE SPECIFIED.

FIELD GROWN TREES AND PALMS PREVIOUSLY ROOT PRUNED SHALL OBTAIN A ROOT BALL WITH SUFFICIENT ROOTS FOR CONTINUED GROWTH WITHOUT RESULTING SHOCK. CONTRACTOR SHALL NOT MARK OR SCAR TRUNK IN ANY FASHION.

PLANTS SHALL BE WATERED AS NECESSARY OR WITHIN 24 HOURS AFTER NOTIFICATION BY THE THE LOCATIONS OF PLANTS, AS SHOWN IN THESE PLANS, ARE APPROXIMATE. THE FINAL LOCATIONS

MAY BE ADJUSTED TO ACCOMMODATE UNFORESEEN FIELD CONDITIONS. MAJOR ADJUSTMENTS TO THE LAYOUT ARE TO BE APPROVED BY THE LANDSCAPE ARCHITECT. ALL PLASTIC FABRIC SHALL BE REMOVED FROM PLANT MATERIAL AT TIME OF INSTALLATION.

ALL TREES MUST BE STAKED AS SHOWN ON THE PLANTING DETAILS WITHIN 24 HOURS OF PLANTING. STAKES TO REMAIN FOR A MINIMUM OF 9 MONTHS, BUT NO LONGER THAN 18 MONTHS. CONTRACTOR IS RESPONSIBLE FOR MAINTENANCE AND REMOVAL OF THE STAKES.

ALL TREES MUST BE PRUNED AS PER LANDSCAPE ARCHITECT'S DIRECTION. SABAL PALMS MAY BE HURRICANE CUT.

ALL SHRUBS, TREES AND GROUND COVER WILL HAVE IMPROVED SOIL AS PER PLANTING SOIL NOTES.

THE SOILS SHALL BE PLACED IN THE HOLE DURING PLANTING. TOP DRESSING ONLY IS NOT ACCEPTABLE. DO NOT ALLOW AIR POCKETS TO FORM WHEN BACKFILLING. ALL TREES SHALL BE SPIKED IN UTILIZING

THE LANDSCAPE CONTRACTOR SHALL WATER, MULCH, WEED, PRUNE, AND OTHERWISE MAINTAIN ALL PLANTS, INCLUDING SOD, UNTIL COMPLETION OF CONTRACT OR ACCEPTANCE BY LANDSCAPE ARCHITECT. SETTLED PLANTS SHALL BE RESET TO PROPER GRADE, PLANTING SAUCERS RESTORED, AND DEFECTIVE WORK CORRECTED.

THE LANDSCAPE CONTRACTOR SHALL AT ALL TIMES KEEP THE PREMISES FREE FROM ACCUMULATION OF WASTE MATERIALS OR DEBRIS CAUSED BY HIS CREWS DURING THE PERFORMANCE OF THE WORK. UPON COMPLETION OF THE WORK, THE CONTRACTOR SHALL PROMPTLY REMOVE ALL WASTE MATERIALS, DEBRIS, UNUSED PLANT MATERIAL, EMPTY PLANT CONTAINERS AND ALL EQUIPMENT FROM THE PROJECT STEE.

UPON COMPLETION OF THE WORK, THE LANDSCAPE CONTRACTOR SHALL NOTIFY THE LANDSCAPE ARCHITECT AND REQUEST A FINAL INSPECTION. ANY ITEMS THAT ARE JUDGED INCOMPLETE OR UNACCEPTABLE BY THE LANDSCAPE ARCHITECT OR OWNER'S REPRESENTATIVE SHALL BE PROMPTLY CORRECTED BY THE LANDSCAPE CONTRACTOR.

THE LANDSCAPE CONTRACTOR SHALL GUARANTEE ALL PLANT MATERIAL FOR A PERIOD OF SIX (6) COMMENCE. ANY MATERIALS WHICH HAVE DIED DURING THIS PERIOD SHALL BE PROMPTLY REPLACED WITH SPECIMENS THAT MEET THE MINIMUM REQUIREMENTS CALLED FOR ON THE DRAWINGS. THE LANDSCAPE CONTRACTOR SHALL NOT BE HELD RESPONSIBLE FOR THE DEATH OR DAMAGE RESULTING FROM LIGHTNING, VANDALISM, AND AUTOMOBILES OR FROM NEGLIGENCE BY THE OWNER. CONTRACTOR SHALL BE RESPONSIBLE FOR WATERING AND OTHERWISE MAINTAINING PLANTS UP TO THE CONDITIONAL ACCEPTANCE PERIOD, UNLESS A WRITTEN AGREEMENT WITH THE LANDSCAPE ARCHITECT PROVIDES FOR A DIFFERENT ARRANGEMENT.

ALL LABOR AND MATERIAL FOR SOIL AMENDMENTS AND FERTILIZER THAT IS REQUIRED TO INSURE THE SUCCESSFUL ESTABLISHMENT AND SURVIVAL OF THE PROPOSED VEGETATION, AS WELL AS ALL THE COST FOR THE REMOVAL OF UNSUITABLE OR EXCESS BACKFILL MATERIAL, SHALL BE INCLUDED IN THE CONTRACTOR'S BID TO PERFORM THE WORK REPRESENTED IN THIS PLAN SET.

EXCAVATE PIT AS PER PLANTING DETAILS. COMPACT LAYER OF TOPSOIL IN PIT WITH A SLIGHTLY DISHED GRADE TO CENTER.

BACKFILL AROUND BALL WITH TOPSOIL AND SLIGHTLY COMPACT, WATER THOROUGHLY AS LAYERS ARE PLACED TO ELIMINATE VOIDS AND AIR POCKETS. BUILD A 6" HIGH BERM OF TOPSOIL BEYOND EDGE OF EXCAVATION. APPLY 3" (AFTER SETTLEMENT) OF MULCH.

PRUNE TREE TO REMOVE DAMAGED BRANCHES, IMPROVE NATURAL SHAPE AND THIN OUT STRUCTURE. DO NOT REMOVE MORE THAN 15% OF BRANCHES. DO NOT PRUNE BACK TERMINAL LEADER. GUY AND STAKE TREE IN ACCORDANCE WIT THE STAKING DETAILS IMMEDIATELY AFTER PLANTING.

3. PLANTING SHRUBS

LAYOUT SHRUBS TO CREATE A CONTINUOUS SMOOTH FRONT LINE AND FILL IN BEHIND. EXCAVATE PIT OR TRENCH TO 2 TIMES THE DIAMETER OF THE BALLS OR CONTAINERS OR 1'-0" WIDE THAN THE SPREAD OF ROOTS AND 3" DEEPER THAN REQUIRED FOR POSITIONING AT PROPER HEIGHT COMPACT A LAYER OF TOPSOIL IN BOTTOM BEFORE PLACING PLANTS. BACKFILL AROUND PLANTS WITH PLANTING MIXTURE, COMPACTED TO ELIMINATE VOIDS AND AIR POCKETS. FORM GRADE SLIGHTLY DISHED AND BERMED AT EDGES OF EXCAVATION. APPLY 3" OF MULCH.

PRUNE SHRUBS TO REMOVE DAMAGED BRANCHES, IMPROVE NATURAL SHAPE AND THIN OUT STRUCTURE. DO NOT REMOVE MORE THAN 15% OF BRANCHES. 4. PLANTING GROUND COVER

OOSEN SUBGRADE TO DEPTH OF 4" IN AREAS WHERE TOPSOIL HAS BEEN STRIPPED AND SPREAD SPACE PLANTS AS OTHERWISE INDICATED. DIG HOLES LARGE ENOUGH TO ALLOW SPREADING OF ROOTS. COMPACT BACKFILL TO ELIMINATE VOIDS AND LEAVE GRADE SLIGHTLY DISHED AT EACH PLANT. WATER THOROUGHLY. APPLY 3" OF MULCH OVER ENTIRE PLANTING BED, LIFTING PLANT

DURING PERIODS OF HOT SUN AND/OR WIND AT TIME OF PLANTING, PROVIDE PROTECTIVE COVER FOR SEVERAL DAYS OR AS NEEDED.

FOLIAGE ABOVE MULCH. PURPLE QUEEN GROUNDCOVER, IF SPECIFIED, SHALL ONLY RECEIVE 1" OF

SODDING: SOD TYPE SPECIFIED ON PLANT LIST SHALL BE MACHINE STRIPPED NOT MORE THAN 24

LOOSEN SUBGRADE TO DEPTH OF 4" AND GRADE WITH TOPSOIL EITHER PROVIDED ON SITE OR IMPORTED TO FINISH DESIGN ELEVATIONS. ROLL PREPARED LAWN SURFACE. WATER THOROUGHLY, FERTILIZE SOIL AT THE RATE OF APPROXIMATELY 10 LBS. PER 1,000 S.F. SPREAD FERTILIZER OVER THE AREA TO RECEIVE GRASS BY USING AN APPROVED DISTRIBUTION DEVICE CALIBRATED TO

DISTRIBUTE THE APPROPRIATE QUANTITY. DO NOT FERTILIZE WHEN WIND VELOCITY EXCEEDS 15 M.P.H. THOROUGHLY MIX FERTILIZER INTO THE TOP 2" OF TOPSOIL. LAY SOD STRIPS WITH TIGHT JOINTS, DO NOT OVERLAP, STAGGER STRIPS TO OFFSET JOINTS IN ADJACENT COURSES. WORK SIFTED SOIL MIX INTO MINOR CRACKS BETWEEN PIECES OF SOD AND REMOVE EXCESS SOIL DEPOSITS FROM SODDED AREAS. SOD ON SLOPES GREATER THAN 3:1 SHALL BE STAKED IN PLACE. ROLL OR STAMP LIGHTLY AND WATER THOROUGHLY WITH A FINE SPRAY

IMMEDIATELY AFTER PLANTING. 6. MISCELLANEOUS LANDSCAPE WORK

MAINTAIN LANDSCAPE WORK UNTIL FINAL ACCEPTANCE IS ISSUED BY THE OWNER'S REPRESENTATIVE. NCLUDE WATERING, WEEDING, CULTIVATING, RESTORATION OF GRADE, MOWING AND TRIMMING 6, PRUNING TREES AND SHRUBS, PROTECTION FROM INSECTS AND DISEASES, FERTILIZIN SIMILAR OPERATIONS AS NEEDED TO INSURE NORMAL GROWTH AND GOOD HEALTH FOR LIVE PLANT


PLANT MATERIAL SUBSTITUTION

NO SUBSTITUTION OF PLANT MATERIAL, TYPE OR SIZES WILL BE PERMITTED WITHOUT AUTHORIZATION FROM THE LANDSCAPE ARCHITECT.

ALL PLANTING BEDS SHALL BE PROPERLY PREPARED PRIOR TO THE COMMENCEMENT OF ANY PLANTING PLANTING AREAS, INCLUDING LAWNS SHALL BE FREE OF ALL WEEDS AND NUISANCE VEGETATION. IF TORPEDO GRASS (PANICUM REPENS) IS PRESENT OR ENCOUNTERED DURING PLANTING, THE LANDSCAPE CONTRACTOR SHALL STOP ALL PLANTING UNTIL IT CAN BE DEMONSTRATED THAT IT HAS BEEN COMPLETELY REMOVED OR ERADICATED. THERE SHALL BE NO EXCEPTIONS TO THIS PROVISION.

ALL LANDSCAPE ISLANDS AND BEDS WILL BE FREE OF SHELL ROCK AND CONSTRUCTION DEBRIS AND WILL BE EXCAVATED TO A DEPTH OF 30 INCHES OR TO CLEAN, NATIVE SOIL AND FILLED WITH THE

PLANTING DETAILS

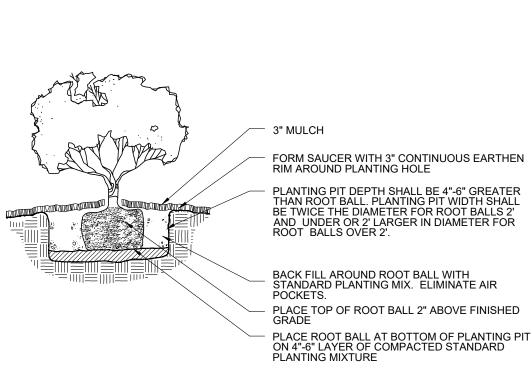

SHRUB/GROUNDCOVER PLANTING DETAIL

PLACE RUBBER HOSE ON WIRE AT ALL POINTS OF CONTACT WITH TREE PLACE 3 (DOUBLE STRANDS) 12 GAUGE GALVANIZED GUY WIRE, SPACED EQUAL DISTANCE AROUND TREE ABOVE FIRST LATERAL BRANCH PLACE SAFETY FLAGS ON GUY WIRES TWIST WIRES TO ADJUST TENSION ON GUY WIRE REMOVE BURLAP FROM TOP 1/3 OF ROOTBALL IF 3" MULCH FORM SAUCER WITH 4"-6" CONTINUOUS EARTHEN RIM AROUND PLANTING HOLE 2"x4"x24" WOOD STAKE DRIVEN 3" BELOW GRADE PLANTING PIT DEPTH SHALL EQUAL DEPTH OF ROOT BALL PLUS 6" FOR SETTING LAYER OF COMPACTED STANDARD PLANTING MIXTURE. PLANTING PIT WIDTH SHALL BE TWICE THE DIAMETER OF ROOT BALL

BACK FILL AROUND ROOT BALL WITH STANDARD PLANTING MIXTURE. ELIMINATE AIR POCKETS.


PLACE ROOT BALL AT BOTTOM OF PLANTING PIT ON 4"-6" LAYER OF COMPACTED STANDARD PLANTING MIXTURE.

PLANT TOP OF ROOT BALL SLIGHTLY HIGHER THAN FINISHED GRADE

NTS

LARGE TREE PLANTING DETAIL

COACH LAMP (STREETLIGHTS)

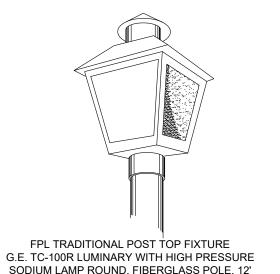


SODIUM LAMP ROUND, FIBERGLASS POLE, 12' HEIGHT (BURY 5' IN DEPTH).

PRUNE & TIE FRONDS TOGETHER WITH DEGRADABLE TWINE (MINIMUM 6-8 FRONDS SABAL PALMS TO BE BOOTED WHEN 16' C.T. OR LESS (UNLESS OTHERWISE NOTED) 5 - 2"x4"x18" WOOD BATTENS, DO NOT NAIL BATTENS TO PALM. HEIGHT OF BATTENS SHALL BE LOCATED IN RELATION TO THE HEIGHT OF THE PALM FOR ADEQUATE BRACING MINIMUM 3 - 2"x4" WOOD BRACES SHALL BE TOE NAILED TO WOOD BATTENS FORM SAUCER WITH 4"-6" CONTINUOUS EARTHEN RIM AROUND PLANTING HOLE 2"x4"x24" WOOD STAKE REMAINING 3" ABOVE GRADE BACK FILL AROUND ROOT BALL WITH STANDARD PLANTING MIXTURE. ELIMINATE AIR POCKETS. PLANT ROOT BALL OF SABAL PALMS 2"-3" **BELOW FINISHED GRADE** SIZE OF ROOT BALL WILL BE IN PROPORTION TO SIZE AND TYPE OF PALM IN RELATION TO SOUND NURSERY PRACTICE FINISHED GRADE PLACE ROOT BALL AT BOTTOM OF PLANTING PIT ON 4"-6" LAYER OF COMPACTED STANDARD

PALM PLANTING DETAIL BE INSTALL 1/4" BELOW TOP OF CURB/SIDEWALK. FINISHED GRADE-CURB OR SIDEWALK--CURB OR SIDEWALK 20 LF OF 19.5 INCH DEEP "BIO BARRIER" ROOT BARRIER INSTALLED IN ACCORDANCE WITH MANUFACTURER'S INSTRUCTIONS. ROOT BARRIER TO BE INSTALLED FLUSH WITH CURB OR SIDEWALK.

ROOT BARRIER DETAIL

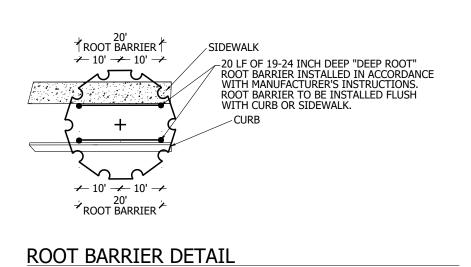

THE CITY OF PSL WILL ALLOW STREET TREES WITHOUT ROOT BARRIERS AS LONG AS THEY ARE A MINIMUM OF 4 FEET FROM THE EDGE OF BOTH THE SIDEWALK AND CURB. THIS MEANS THE TREE LAWN MUST BE NO LESS THAN 8'. ROOT BARRIER SHALL BE USED WHEN A STREET TREE IS LESS THAN 4' FROM THE EDGE OF A SIDEWALK AND/OR LESS THAN 4' FROM THE EDGE OF A CURB. (MEASUREMENT IS FROM OUTSIDE TO OUTSIDE)

LANDSCAPE NOTES

ALL LANDSCAPING AND SITE IMPROVEMENTS SHALL CONFORM TO ALL APPLICABLE PROVISIONS OF THE CITY OF PORT ST. LUCIE'S CHAPTER 153, LANDSCAPE AND LAND CLEARING CODE, CURRENT ADDITION AND ANY OTHER APPLICABLE CITY REGULATIONS. THE LANDSCAPE CONTRACTOR SHALL NOT MAKE ANY SUBSTITUTIONS OR CHANGES WITHOUT THE AUTHORIZATION OF THE OWNER AND THE LANDSCAPE ARCHITECT.

THE LANDSCAPE CONTRACTOR SHALL REVIEW THE PROJECT DRAINAGE PLANS AND VERIFY THE LOCATION OF ALL UNDERGROUND UTILITIES PRIOR TO CONSTRUCTION AND AVOID ALL CONFLICTS.

THE LANDSCAPE CONTRACTOR BE RESPONSIBLE FOR ALL PERMITS RELATING TO HIS/HER WORK. ALL LANDSCAPE PLANTED IN THE RIGHT-OF-WAY AND ON PRIVATE PROPERTY SHALL BE LOCATED SO THAT NO CONFLICT OCCURS WITH VEHICULAR SIGHT DISTANCES AT INTERSECTIONS AND AT DESIGNATED PEDESTRIAN CROSSWALKS.

NO FENCE, WALL, HEDGE, OR SHRUB PLANTING WHICH OBSTRUCTS SIGHT LINES AND ELEVATIONS BETWEEN TWO (2) AND SIX (6) FEET ABOVE THE CROWN OF THE ROAD SHALL BE PLACED OR PERMITTED TO REMAIN ON ANY CORNER LOT IN ANY ZONING DISTRICT WITHIN THE TRIANGULAR AREA FORMED BY THE STREET PROPERTY LINES AND A LINE CONNECTING THEM AT POINTS TWENTY-FIVE (25) FEET FROM THE INTERSECTION OF THE STREET LINES, OR IN THE CASE OF A ROUNDED PROPERTY CORNER FROM THE INTERSECTION OF THE STREET PROPERTY LINES EXTENDED. THE SAME SIGHT INE LIMITATIONS SHALL APPLY ON ANY LOT WITHIN TEN (10) FEET FROM THE EDGE OF A DRIVEWAY OR ALLEY. NO TREE HALL BE PERMITTED TO REMAIN WITHIN THE ABOVE DESCRIBED LIMITS OF INTERSECTIONS UNLESS THE FOLIAGE LINE S MAINTAINED AT OR ABOVE SIX (6) FEET ABOVE THE ROADWAY INTERSECTION ELEVATION TO PREVENT OBSTRUCTION

ALL LANDSCAPING SHALL BE LOCATED IN THE RIGHT-OF-WAY AND OR ON PRIVATE PROPERTY SO THAT NO CONFLICT OCCURS WITH DESIGNATED CITY DRAINAGE AND / OR UTILITY EASEMENTS, OVERHEAD AND UNDERGROUND UTILITY LINES AND OR UTILITY STRUCTURES. NO TREE ARE ALLOWED IN UTILITY EASEMENTS OR CLOSER THAN TEN FEET TO ANY

TREES AT ENTRANCEWAYS SHALL BE LIMBED UP TO MAXIMIZE SITE DISTANCE. CLEAR VISIBILITY SHALL BE MAINTAINED BETWEEN 24" AND 8'. TREES SHALL BE POSITIONED TO AVOID CONFLICTS WITH SITE LIGHTING.

PLANTING ISLANDS WITHIN AND ADJACENT TO PARKING AREAS SHALL BE FREE OF LIME ROCK AND OTHER FOREIGN MATERIALS TO A DEPTH OF 30". IF NECESSARY, RECYCLED PLANTING SOIL MIXTURE SHOULD BE USED TO REPLACE THE SURFACE OF ALL AREAS TO RECEIVE LANDSCAPING WILL BE FINELY GRADED AND SET SO DIPS AND DEPRESSIONS ARE REMOVED AND POSITIVE DRAINAGE IS ACHIEVED. THE FINISHED GRADE OF SOD AND MULCH AREAS SHALL BE SET SO

HAT MULCH WASHOUTS DO NOT OCCUR AND THERE IS A SMOOTH TRANSITION FROM PAVED SURFACES TO ADJACENT

ALL TREES, SHRUBS AND GROUNDCOVER BEDS ARE REQUIRED TO BE MULCHED WITH A 3" MIN. THICK LAYER OF MULCH. TREES LOCATED IN TURF AREAS ARE REQUIRED TO HAVE A 3" THICK MULCHED WATERING RING PROVIDED AROUND THE TRUNK. THE TREE RING IS REQUIRED TO BE A MINIMUM DIAMETER OF 3' AROUND SMALL TREES AND 5' AROUND LARGE TREES, TO FACILITATE MOWING. MULCH SHALL BE KEPT THREE FEET AWAY FROM THE TRUNK.

ALL TREE STAKING MATERIALS SHALL BE LOCATED WITHIN MULCH BEDS AND OR RINGS.

LL AREAS SHALL BE FULLY IRRIGATED IN ACCORDANCE WITH THE REQUIREMENTS OF THE CITY OF PORT ST. LUCIE.
RIGATION SHOP DRAWINGS SHALL BE SUBMITTED TO THE OWNER AND LANDSCAPE ARCHITECT FOR APPROVAL PRIOR
D CONSTRUCTION. THE IRRIGATION SYSTEM SHALL BE DESIGNED TO PROVIDE 100% OVERLAP COVERAGE TO ALL THE IRRIGATION WATER SOURCE SHALL BE WELL WATER OR SUCTION FROM AN ONSITE STORMWATER MANAGEMENT IRRIGATION SYSTEM SHALL BE EQUIPPED WITH A RAIN SENSOR/CUT OFF SWITCH IN ACCORDANCE WITH STATE

ALL ABOVE GROUND UTILITIES I.E. TRANSFORMERS, SWITCH BOXES, AIR CONDITIONER CONDENSERS, SHALL BE FULLY SCREENED FROM VIEW ON THREE SIDES WITH LANDSCAPING WHICH MUST EXTEND ONE FOOT HIGHER THAN THE TALLEST POINT OF SAID EQUIPMENT AT TIME OF PLANTING. NO LANDSCAPING SHALL BE LOCATED WITHIN 10' OF A CITY LINE OR APPURTENANCE. ALL OTHER UTILITIES SHALL BE A MINIMUM OF 5' HORIZONTAL SEPARATION FROM CITY UTILITY MAINS FOR PARALLEL INSTALLATIONS AND A MINIMUM OF 18" BELOW CITY UTILITY MAINS. (ALL MEASUREMENTS ARE TAKEN FROM OUTSIDE TO OUTSIDE) NO LANDSCAPING SHALL BE PLACED IN A MANNER THAT WOULD CREATE CONFLICTS WITH THE INTENDED OPERATION AND ST. AUGUSTINE SOD WILL BE UTILIZED FOR ALL TURF AREAS, EXCEPT AS NOTED. BAHIA SOD WILL BE UTILIZED IN DRY

RETENTION AREAS AND IN AREAS OF EXISTING TREES TO REMAIN. ALL TREES PLANTED UNDER OR ADJACENT TO FP&L POWERLINES WILL COMPLY WITH THE FP&L "RIGHT TREE, RIGHT NO TREE OR OTHER INTRUSIVE ROOT PLANTINGS SHALL BE LOCATED WITHIN 10' OF A CITY UTILITY

MAIN. ALL OTHER UTILITIES SHALL BE A MINIMUM OF 5' HORIZONTAL SEPARATION FROM CITY UTILITY MAINS FOR PARALLEL INSTALLATIONS AND A MINIMUM OF 18" BELOW CITY UTILITY MAINS (ALL MEASUREMENTS ARE FROM OUTSIDE TO OUTSIDE).

. NO LANDSCAPING SHALL BE PLACED IN A MANNER THAT WOULD CREATE CONFLICTS WITH THE INTENDED OPERATION AND MAINTENANCE OF ANY EXISTING OR PROPOSED WATER/WASTERWATER

3. ALL LANDSCAPE MATERIAL TO BE FL NO. 1. 4. ALL LANDSCAPING MEETS FDOT CLEAR ZONE AND SIGHT DISTANCE CRITERIA.

ON A CASE BY CASE BASIS.

 $5.\,$ NO LANDSCAPING SHALL BE PLANTED IN SUCH A MANNER AS TO ADVERSELY AFFECT UTILITY INSTALLATION, OPERATION AND MAINTENANCE. 3. BERMS AND STRUCTURAL LANDSCAPE FEATURES SUCH AS ROCK, FOUNDATIONS, SCULPTURE, DECORATIVE
WALL AND TREE WELLS AND GENERALLY NOT ALLOWED IN PSLUSD EASEMENTS, BUT MAY BE REVIEWED


7. ALL MEASUREMENTS ARE FROM OUTSIDE TO OUSIDE, NOT CENTERLINE TO CENTERLINE. EXAMPLE: OUTSIDE OF PIPE TO NEAREST POINT ON TREE TRUNK. 8. TREES SHALL NOT BE PLANTED WITHIN 10 FEET OF ANY PSLUSD MAINS OR APPURTENANCES.

9. NO LANDSCAPING OTHER THAN SOD GRASSES MAY BE PLANTED WITHIN A 5' RADIUS MAINTENANCE AREA OF ANY PSLSUD APPURTENANCE SUCH AS WATER METERS, BACKFLOW DEVICES, FIRE HYDRANTS, SANITARY SEWER CLEANOUTS, AND MANHOLES, AIR RELEASE VALVES, ETC.


10. ALL LANDSCAPING WITHIN PORT ST. LUCIE UTILITY SYSTEMS DEPARTMENT (PSLUSD) UTILITY EASEMENTS SHALL COMPLY WITH PSLUSD TECHNICAL SPECIFICATIONS, POLICIES, AND CODES. TREES SHALL NOT BE PLANTED WITHIN TEN (10) FEET OF ANY PSLUSD UNDERGROUND INFRASTRUCTURE. LANDSCAPE IRRIGATION NOTES:

ALL AREAS TO RECEIVE 100% IRRIGATION COVERAGE
ALL ZONES TO BE AUTOMATICALLY CONTROLLED
CLOCKS TO HAVE AUTOMATIC "RAIN SENSORS" WATER SOURCE MAY BE POTABLE OR WELL AND SHALL BE DETERMINED AT TIME OF BUILDING PERMIT THE IRRIGATION SYSTEM WILL BE DESIGNED TO ACCEPT RECLAIMED WASTEWATER ONCE IT BECOMES NO LIGHT POLE OR ASSOCIATED CONDUIT SHALL BE LOCATED WITHIN 5' OF A PSLUSD FACILITY.


TYPICAL 70' RIGHT-OF-WAY SECTION

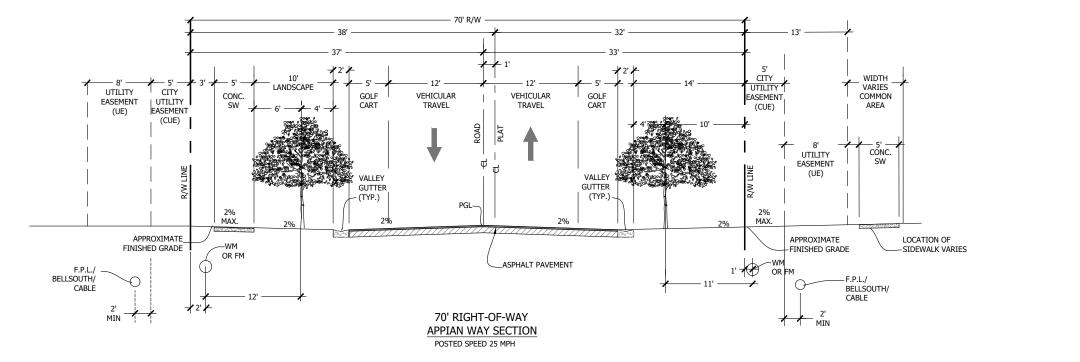

TYPICAL 100' RIGHT-OF-WAY SECTION

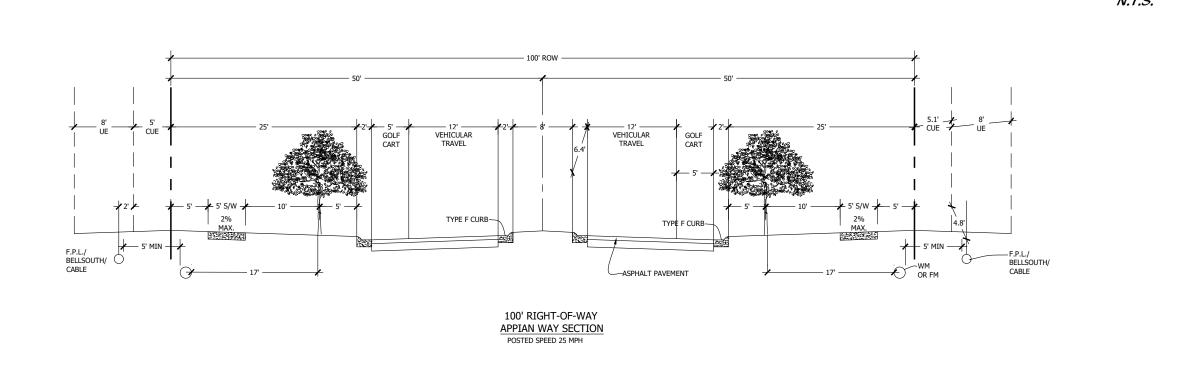

TYPICAL 120' RIGHT-OF-WAY SECTION

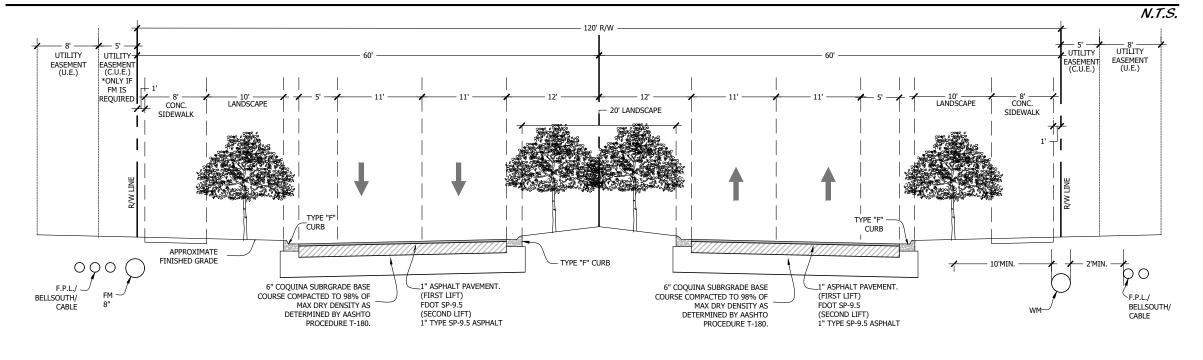

120' RIGHT-OF-WAY TYPICAL SECTION

PLANT LIST

NTS

FUNIVI CISI									
TREES	QTY	BOTANICAL NAME	COMMON NAME	CONT	CAL	SIZE	NATIVE	REMARKS	
BGS	13	BOUGAINVILLEA x 'NEW RIVER' aka 'PALM BEACH PURPLE'	PURPLE BOUGAINVILLEA STANDARD	25 gal	<u> </u>	5` HT X 3` SPD		STANDARD, FULL & THICK	
CUS2	82	CUPRESSUS SEMPERVIRENS	ITALIAN CYPRESS	30 GAL.		10` OA		FULL, MATCHED, FLORIDA FANCY	
ED	338	ELAEOCARPUS DECIPIENS	JAPANESE BLUEBERRY TREE	45 GAL	3" CAL	14` O.A.	N	CONICAL, FULL TO BASE, MATCHED	
JB2	97	JUNIPERUS VIRGINIANA `BRODIE`	BRODIE COLUMNAR CEDAR	30 GAL	1.5" CAL	12` HT X 4` SPRD	N	FULL & THICK	
JB	47	JUNIPERUS VIRGINIANA `BRODIE`	BRODIE COLUMNAR CEDAR	45 GAL	2" CAL	14` OA, 6`-8` SPRD	N	FULL & THICK	
IJ	182	LIGUSTRUM JAPONICUM	JAPANESE PRIVET	45 GAL	2" CAL	8` HT, 8` SPRD.	Υ	FULL CANOPY, 4` CT. MULIT-TRUNK	
QV	159	QUERCUS VIRGINIANA	SOUTHERN LIVE OAK	65 GAL	4" CAL	16`-18` HT	Υ	FLORIDA #1, DOUBLE DUG ROOT BALL	
QV2	129	QUERCUS VIRGINIANA	SOUTHERN LIVE OAK	FIELD GROWN	10"-12" MIN.	25` O.A.	Υ	FLORIDA #1, DOUBLE DUG ROOT BALL	
PALM TREES	QTY	BOTANICAL NAME	COMMON NAME	CONT	CAL	SIZE	NATIVE	REMARKS	
PHM	QTY 4	PHOENIX DACTYLIFERA `MEDJOOL`	MEDJOOL DATE PALM	FIELD GROWN	_	20 ` C.T., 33` O.A.		FULL, MATCHED, SYMMETRICAL, DIAMOND CUT TRUN	
						,		FLORIDA FANCY	
PHS	60	PHOENIX SYLVESTERIS	SYLVESTER DATE PALM	N.A.		10` CT	N	MATCHED, THICK TRUNK, FANCY CUT TRUNK	
PEA1	10	PTYCHOSPERMA ELEGANS	ALEXANDER PALM	FIELD GROWN	NA	14` OA. HT.	N	FULL CANOPY, MATCHED, FF	
RE*	9	ROYSTONEA ELEGATA	ROYAL PALM	NA	NA	18` C.T.	Υ	FULL CANOPY, FLORIDA FANCY	
SS	457	SABAL PALMETTO	CURVED CABBAGE PALM	B & B	NA	10`, 16`, OR 22` CT, STGG	Υ	STRONG, UNIQUE CURVES, SLICK TRUNKS	
SHRUBS	QTY	BOTANICAL NAME	COMMON NAME	CONT	SIZE	SPACE	NATIVE	REMARKS	
AG2	34	AGAVE AMERICANA `GAINESVILLE BLUE`	BLUE AGAVE	15 GAL	2.5` X 2.5`	2.5` OC	N	FULL, SPECIMEN	
BG2	22	BOUGAINVILLEA `PALM BEACH PURPLE`	PALM BEACH PURPLE BOUGAINVILLEA VINE	15 GAL	4` X 4`	AS		VINE, FULL & THICK	
CI	4,653	CHRYSOBALANUS ICACO `RED TIP`	RED TIPPED COCOPLUM	3 GAL	2` X 2`	2.5` OC		FULL & THICK	
GROUND COVERS	QTY	BOTANICAL NAME	COMMON NAME	CONT	SIZE	SPACE	NATIVE	REMARKS	
BEG	120	BEGONIA ODORATA `ALBA`	WHITE ANGEL WING BEGONIA	3 GAL	<u>SIZE</u> 2` x 2`	2` O.C.		FULL & THICK	
BGR	307	BEGONIA `RED DRAGON`	RED DRAGON BEGONIA	1 GAL	1.5` x 1.5`	2` O.C.		FULL & THICK	
CG2	2,871	CARISSA MACROCARPA `GREEN CARPET`	GREEN CARPET NATAL PLUM	3 GAL	2` x 2`	2` OC	N	FULL & THICK	
CIG2	2,516	CHRYSOBALANUS ICACO	GREEN COCOPLUM	5 GAL	3` X 2`	2`OC	Υ	FULL & THICK	
CL7	33	CLUSIA GUTTIFERA	SMALL-LEAF CLUSIA	5 GAL	3` X 2`	3` OC	N	FULL & THICK, FLORIDA FANCY	
CL2	26	CLUSIA GUTTIFERA	SMALL-LEAF CLUSIA	5 GAL	3` X 2`	3` OC	Υ	FULL & THICK, FLORIDA FANCY	
CLN	6,753	CLUSIA GUTTIFERA `NANA`	DWARF CLUSIA	3 GAL	2` x 2`	2`OC	N	FULL & THICK, FLORIDA FANCY	
FG	12,971	FICUS MACROPHYLLA `GREEN ISLAND`	GREEN ISLAND FICUS	7 GAL.	2` X 2`	2` O.C.	Υ	FULL & THICK, FLORIDA FANCY	
HN	2,895	HAMELIA PATENS `NANA`	DWARF FIREBUSH	3 GAL	3` HT. X 2` SPRD	2.5` OC	Υ	FULL & THICK	
IVS	3,738	ILEX VOMITORIA `STOKES DWARF`	DWARF YAUPON HOLLY	3 GAL	2` X 2`	2` OC	N	FULL & THICK	
PL	3,469	PEROVSKIA X `LITTLE SPIRE`	RUSSIAN SAGE	3 GAL	2` X 2`	2` OC		FULL & THICK	
PD2	3,679	PODOCARPUS MACR. `PRINGLES`	DWARF PODOCARPUS	7 GAL.	18" X18"	2` OC		FULL & THICK	
PD	3,667	PODOCARPUS MACROPHYLLUS `MAKI`	MAKI PODOCARPUS	5 GAL	3` OA	3, OC	N	FULL & THICK	
RD	6,139	ROSA `MEIGALPIO`	RED DRIFT ROSE	3 GAL	1.5` x 1.5`	2` OC	N	FULL & THICK, UNIFORM GROWTH	
RO	1,704	ROSMARINUS OFFICINALIS	ROSEMARY	3 GAL	2.5` X 2.5`	2.5` OC		FULL & THICK	
RU	94	RUELLIA BRITTONIANA `PURPLE SHOWERS`	MEXICAN PETUNIA	3 GAL	2` x 2`	2` O.C.		FULL & THICK	
SAV	8,951	SCHEFFLERA ARBORICOLA `TRINETTE`	DWARF VARIEGATED SCHEFFLERA	3 GAL	1.5` x 1.5`	2` OC	N	FULL & THICK	
SER	127	SERENOA REPENS SILVER	SAW PALMETTO	3 GAL	1.5` x 1.5`	2.5` OC	Υ	FULL & THICK	
SR	442	SERENOA REPENS `CINEREA`	SILVER SAW PALMETTO	15 GAL.	2` x 2`	4` OC	Y	FULL & THICK	
SB	3,135	SPARTINA BAKERI	SAND CORD GRASS	3 GAL	2` x 2`	2.5` OC	Y	FULL & THICK	
TF3	243	TRIPSACUM DACTYLOIDES	FAKAHATCHEE GRASS	3 GAL.	24" X 24"	3` O.C.	Y	FULL & THICK	
TF	4,154	TRIPSACUM FLORIDANA	DWARF FAKAHATCHEE GRASS	3 GAL	2` x 2`	2.5` O.C.	N	FULL & THICK	
VS2	4,882	VIBURNUM SUSPENSUM	Sandankwa Viburnum	3 GAL	2` X 1.5`	2`OC	N	FULL & THICK	

PSLUSD # 11-652-34 PSL# P20-025 POD E Plat I Landscape Details

Cotleur &

Hearing

Landscape Architects

Land Planners **Environmental Consultants** 1934 Commerce Lane Suite 1 Jupiter, Florida 33458

www.cotleurhearing.com Lic# LC-C000239

Florid cie

DESIGNED CTB/LAH DRAWN. APPROVED_ 18-0906 JOB NUMBER 05-15-19 REVISIONS_ 01-13-20

L7 of © COTLEUR & HEARING, INC. These drawings are the property of the architect and are not to be used for extensions or on other projects excep

by agreement in writing with the architect. Immediately