



COMMON AREA 1

SCALE 1"=30'-0"

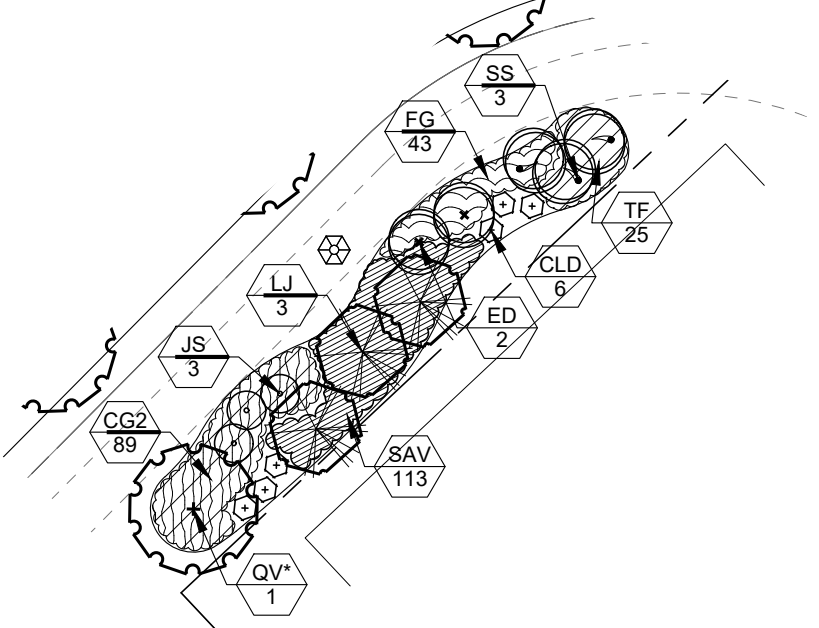


COMMON AREA 2

SCALE 1"=30'-0"

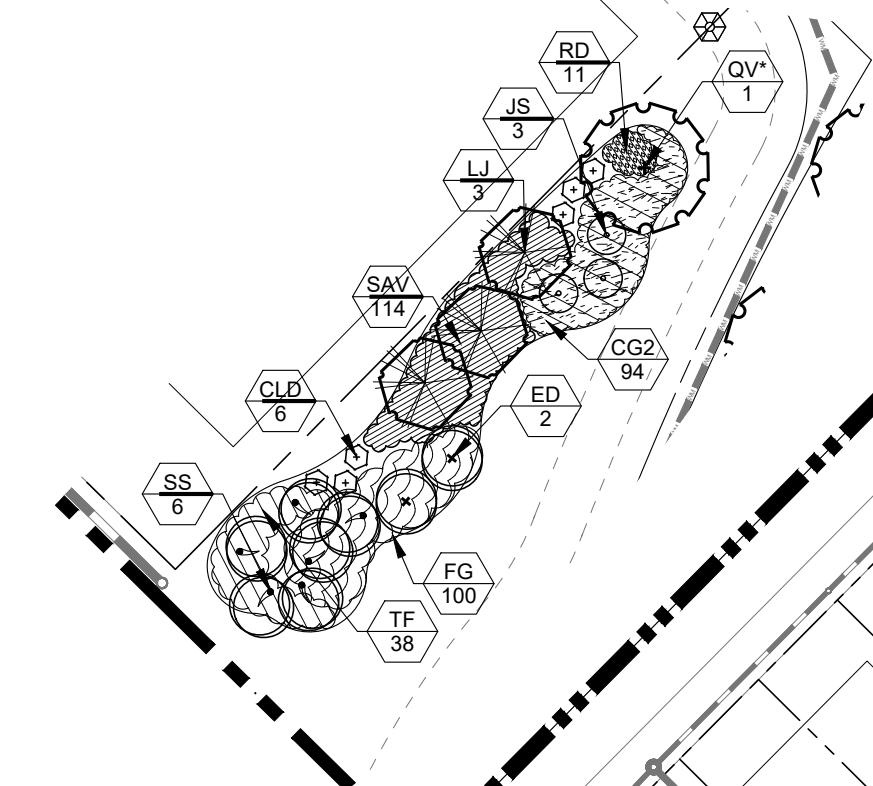


COMMON AREA 3

SCALE 1"=30'-0"

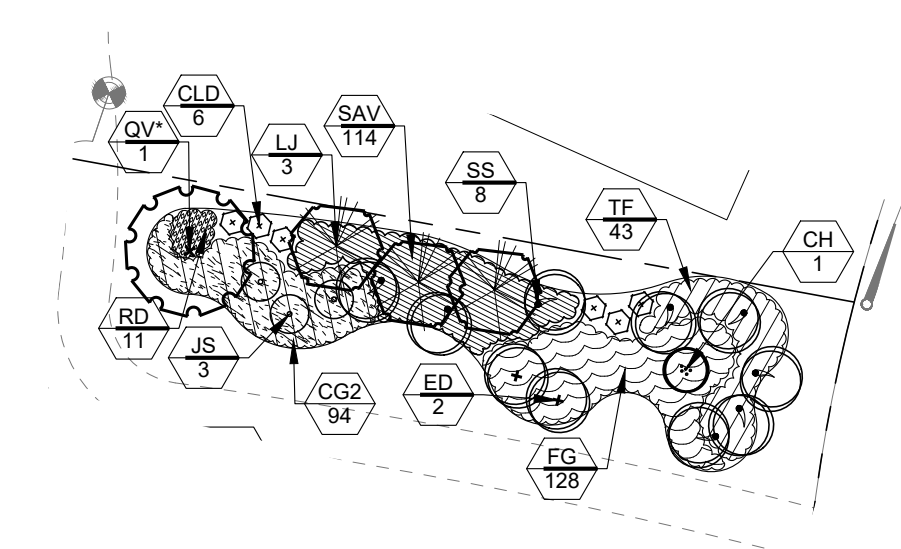


LIFT STATION COMMON AREA

SCALE 1"=30'-0"

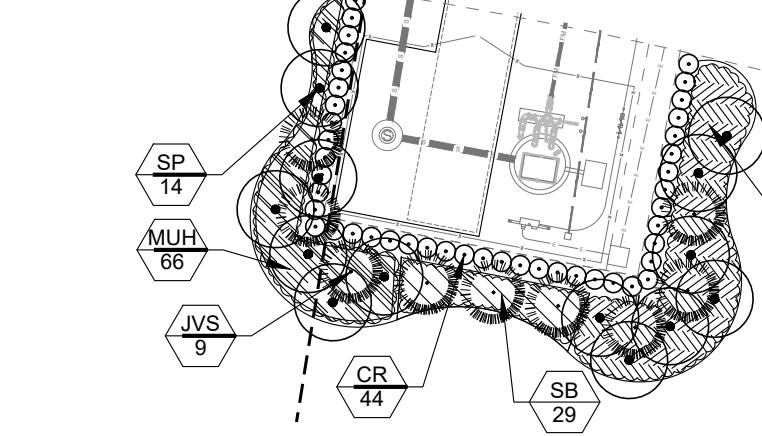


MEDIAN 1


SCALE 1"=30'-0"

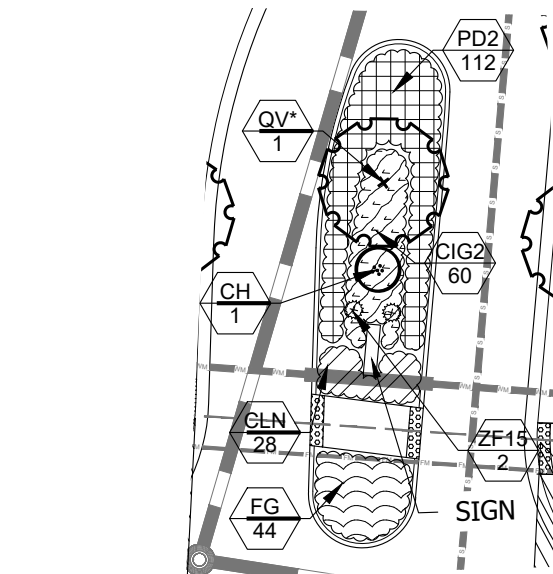

KEY MAP

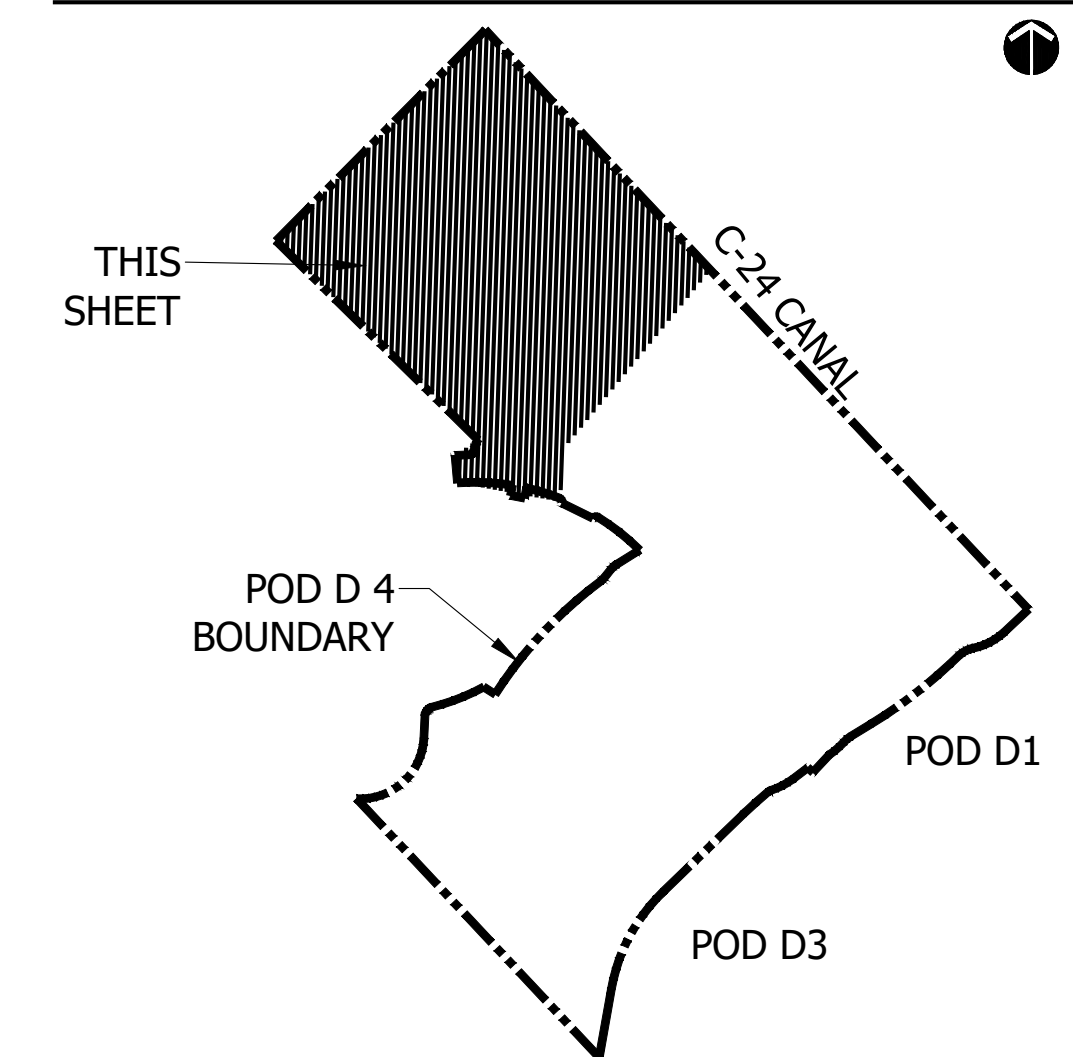


PSLUD # 11-652-33C
 PSL PROJ# 21-170
 POD D PLAT 4
SITE PLAN

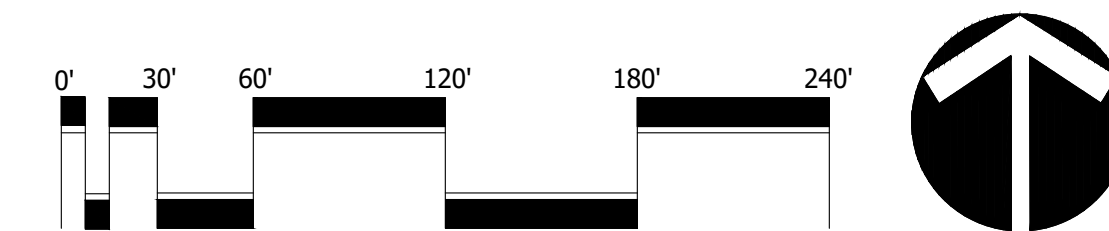

Scale: 1" = 60'-0"

North

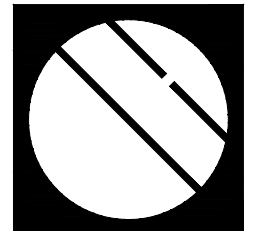

Cotleur & Hearing


Landscape Architects
 Land Planners
 Environmental Consultants
 1934 Commerce Lane
 Suite 1
 Jupiter, Florida 33458
 561.747.6336 · Fax 747.1377
 www.cotleurhearing.com
 Lic# LC-C000239

VERANO SOUTH


Kolter Homes
 Port St. Lucie, Florida

DESIGNED	DTS
DRAWN	LAH
DATE	01-06-21
REVISIONS	02-05-21
	04-02-21
	09-09-21


MEDIAN 2
SCALE 1"=30'-0"

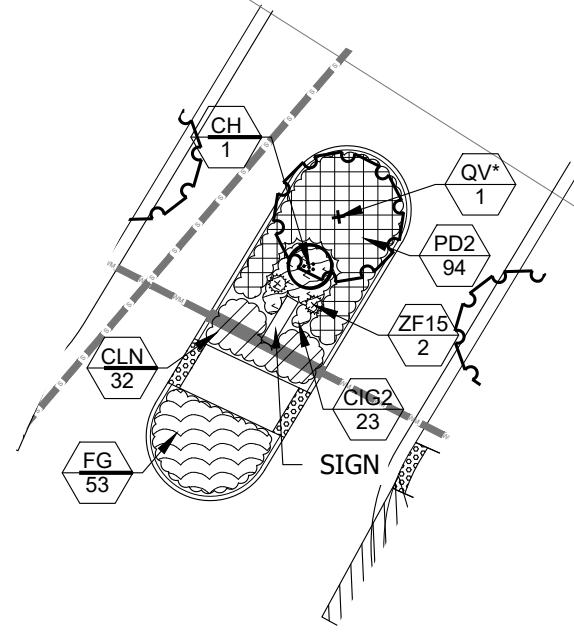

MEDIAN 3
SCALE 1"=30'-0"

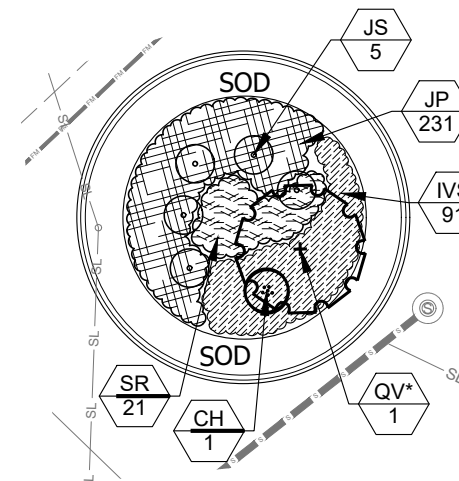


COMMON AREA 4
SCALE 1"=30'-0"

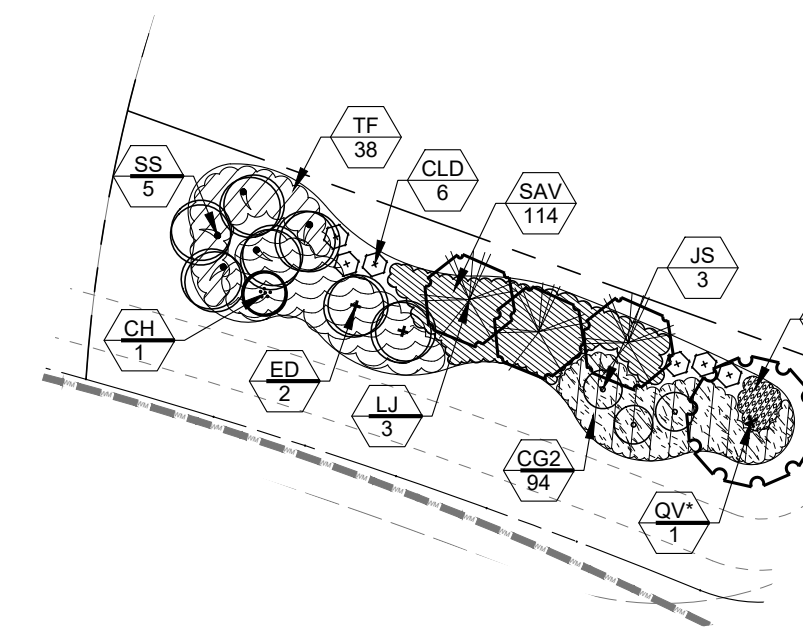


COMMON AREA 5
SCALE 1"=30'-0"




COMMON AREA 6
SCALE 1"=30'-0"

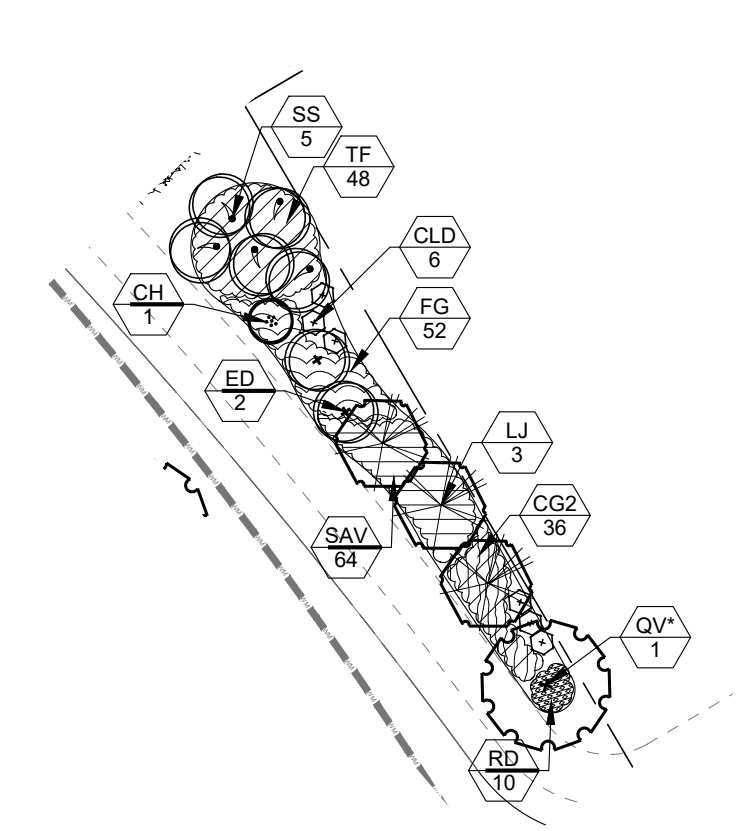


COMMON AREA 7
SCALE 1"=30'-0"

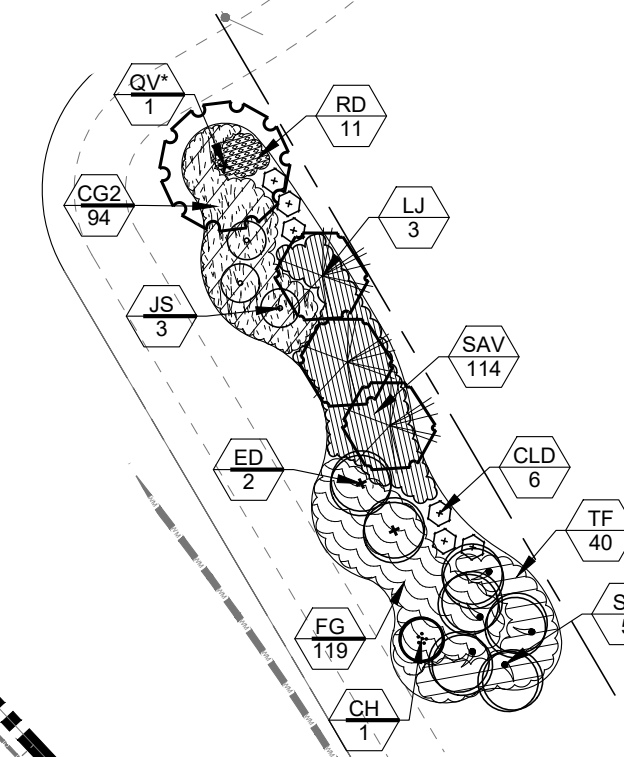


COMMON AREA 10
SCALE 1"=30'-0"

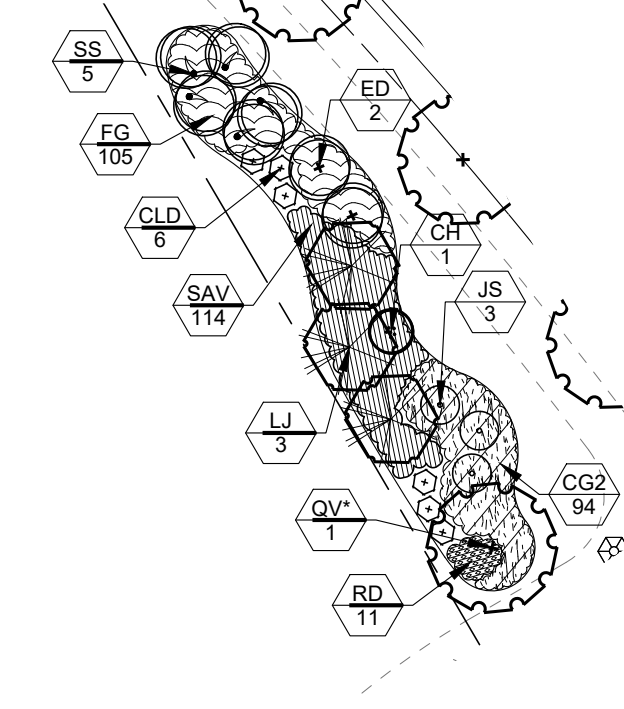


COMMON AREA 11
SCALE 1"=30'-0"

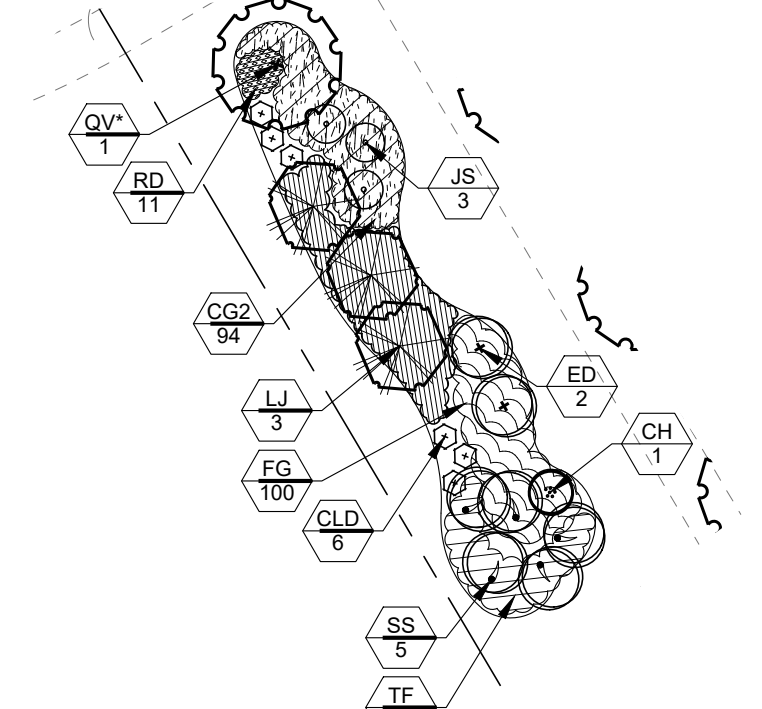


KEY MAP

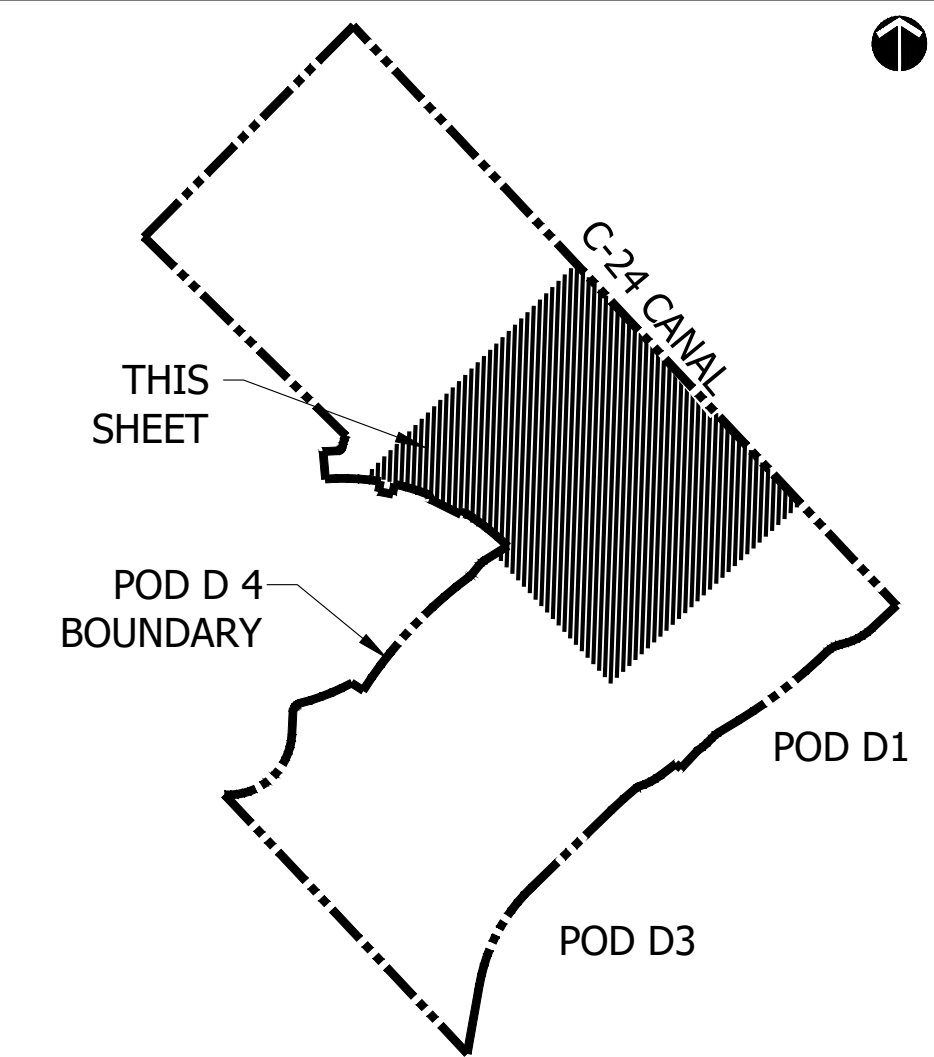


MEDIAN 4
SCALE 1"=30'-0"

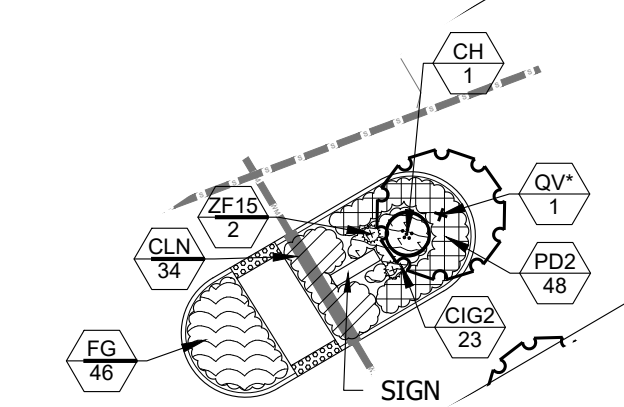


MEDIAN 5
SCALE 1"=30'-0"

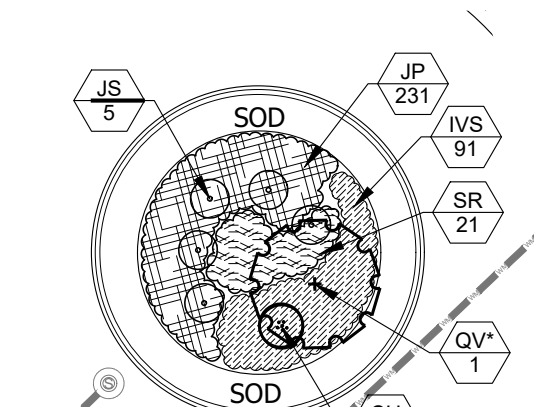

MEDIAN 8
SCALE 1"=30'-0"

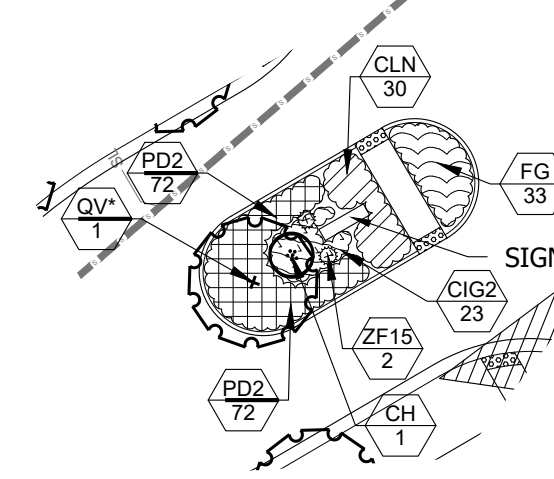


PSLUD # 11-652-33C
PSL PROJ# 21-170
POD D PLAT 4
SITE PLAN

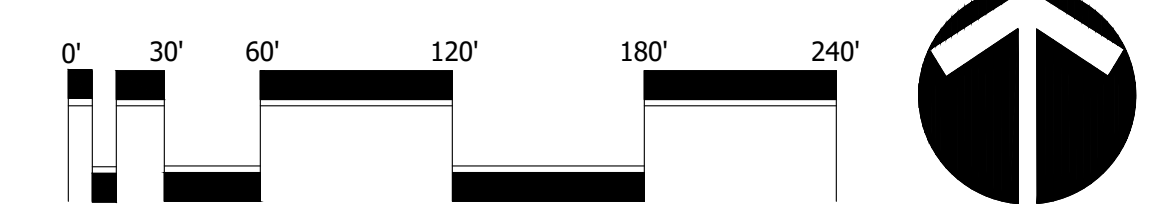

Scale: 1" = 60'-0"

North

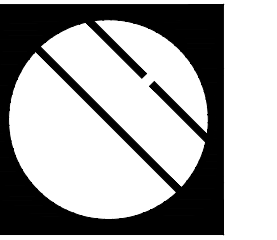

Cotleur & Hearing

Landscape Architects
Land Planners
Environmental Consultants


1934 Commerce Lane
Suite 1
Jupiter, Florida 33458
561.747.6336 · Fax 747.1377
www.cotleurhearing.com
Lic# LC-C000239

VERANO SOUTH
Kolter Homes
Port St. Lucie, Florida

DESIGNED	DTS
DRAWN	LAH
DATE	01-06-21
REVISIONS	02-05-21
	04-02-21
	09-09-21


MEDIAN 6

SCALE 1"=30'-0"

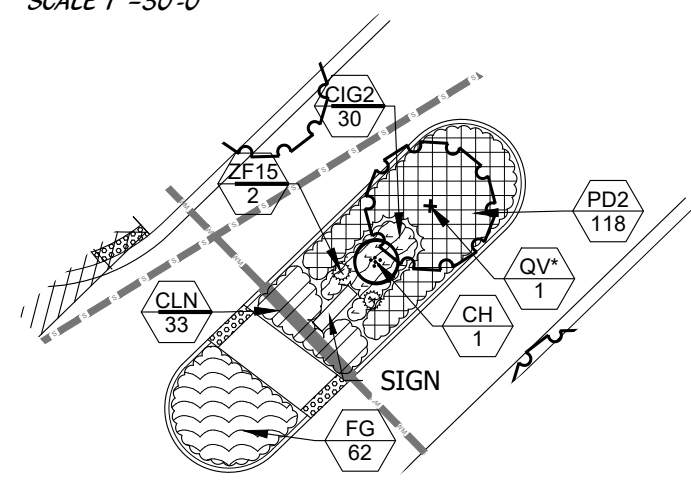


MEDIAN 7

SCALE 1"=30'-0"

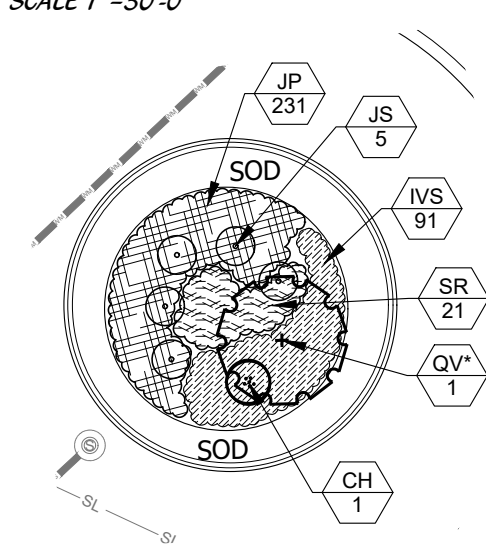


MEDIAN 9

SCALE 1"=30'-0"

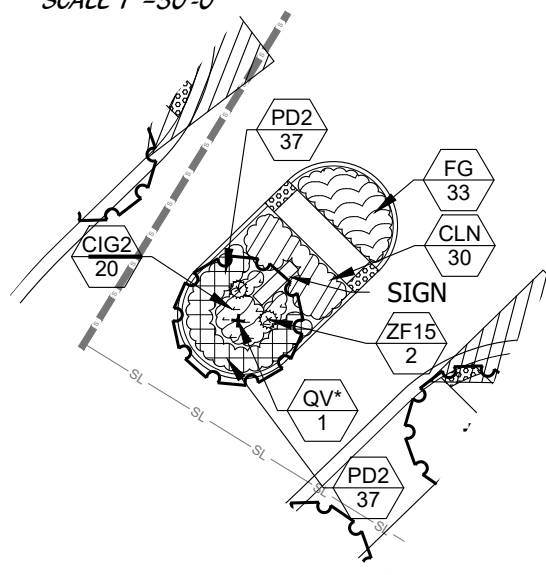


COMMON AREA 8

SCALE 1"=30'-0"

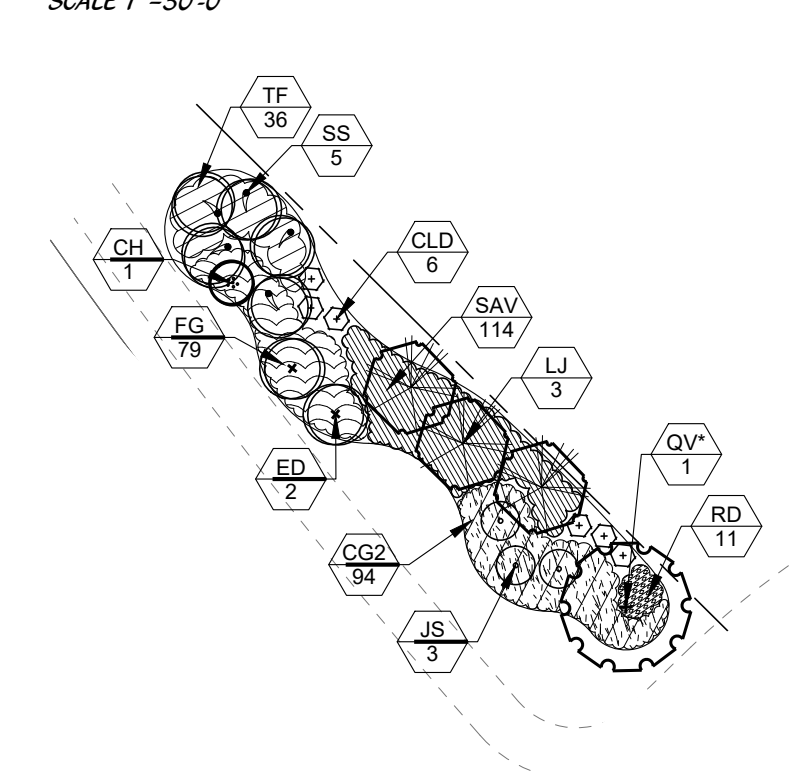


COMMON AREA 9

SCALE 1"=30'-0"

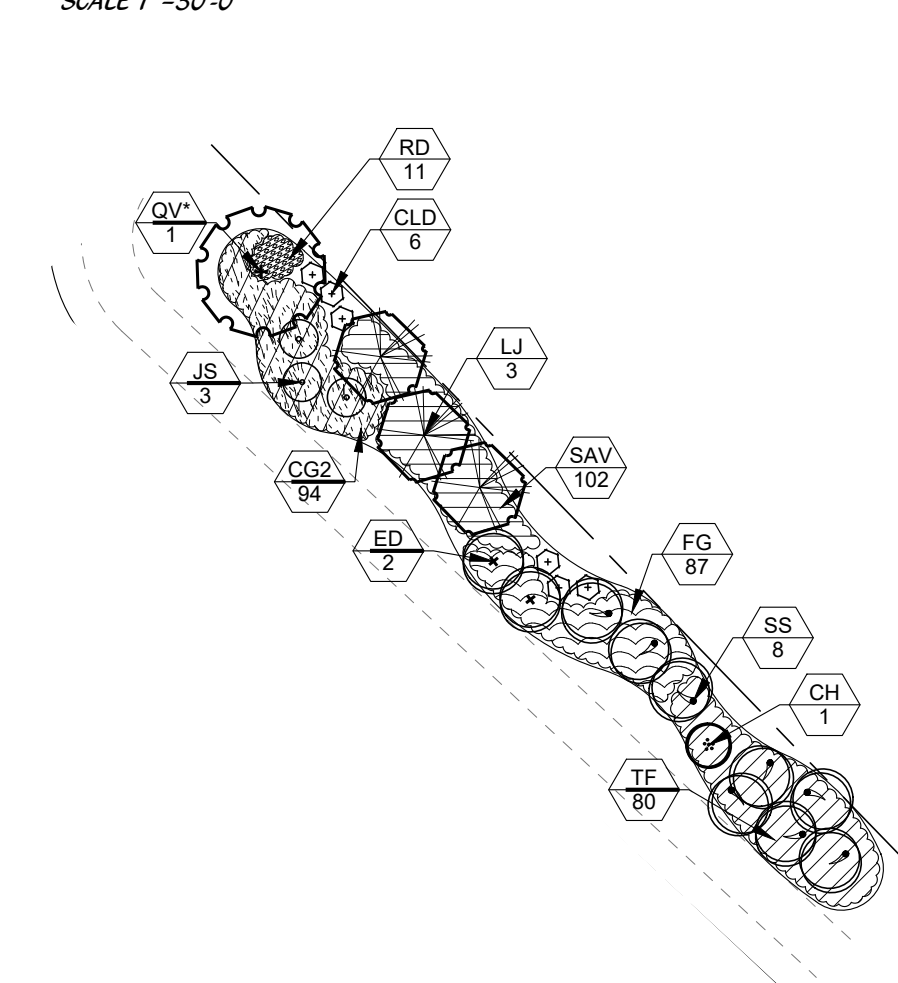


COMMON AREA 12

SCALE 1"=30'-0"


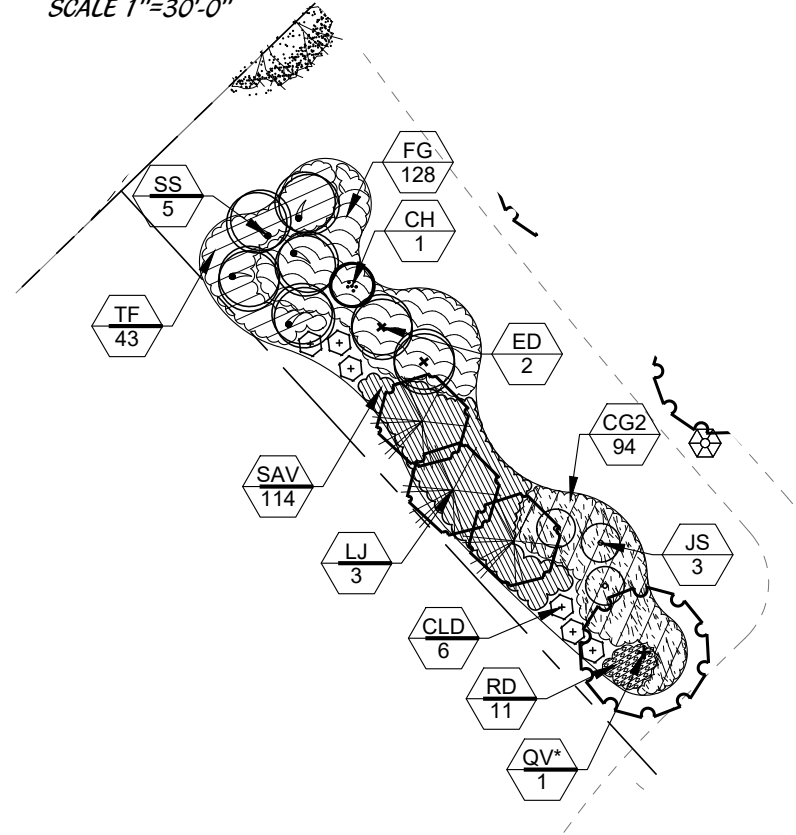


COMMON AREA 13


SCALE 1"=30'-0"

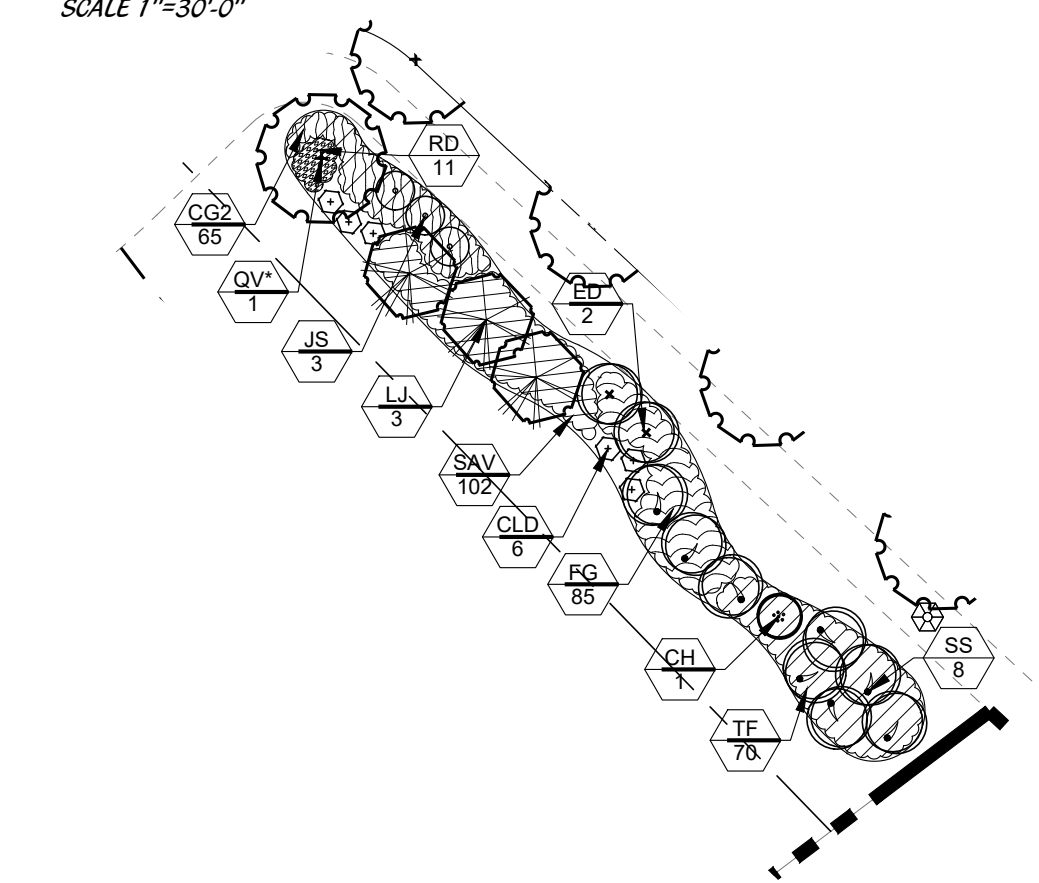

KEY MAP

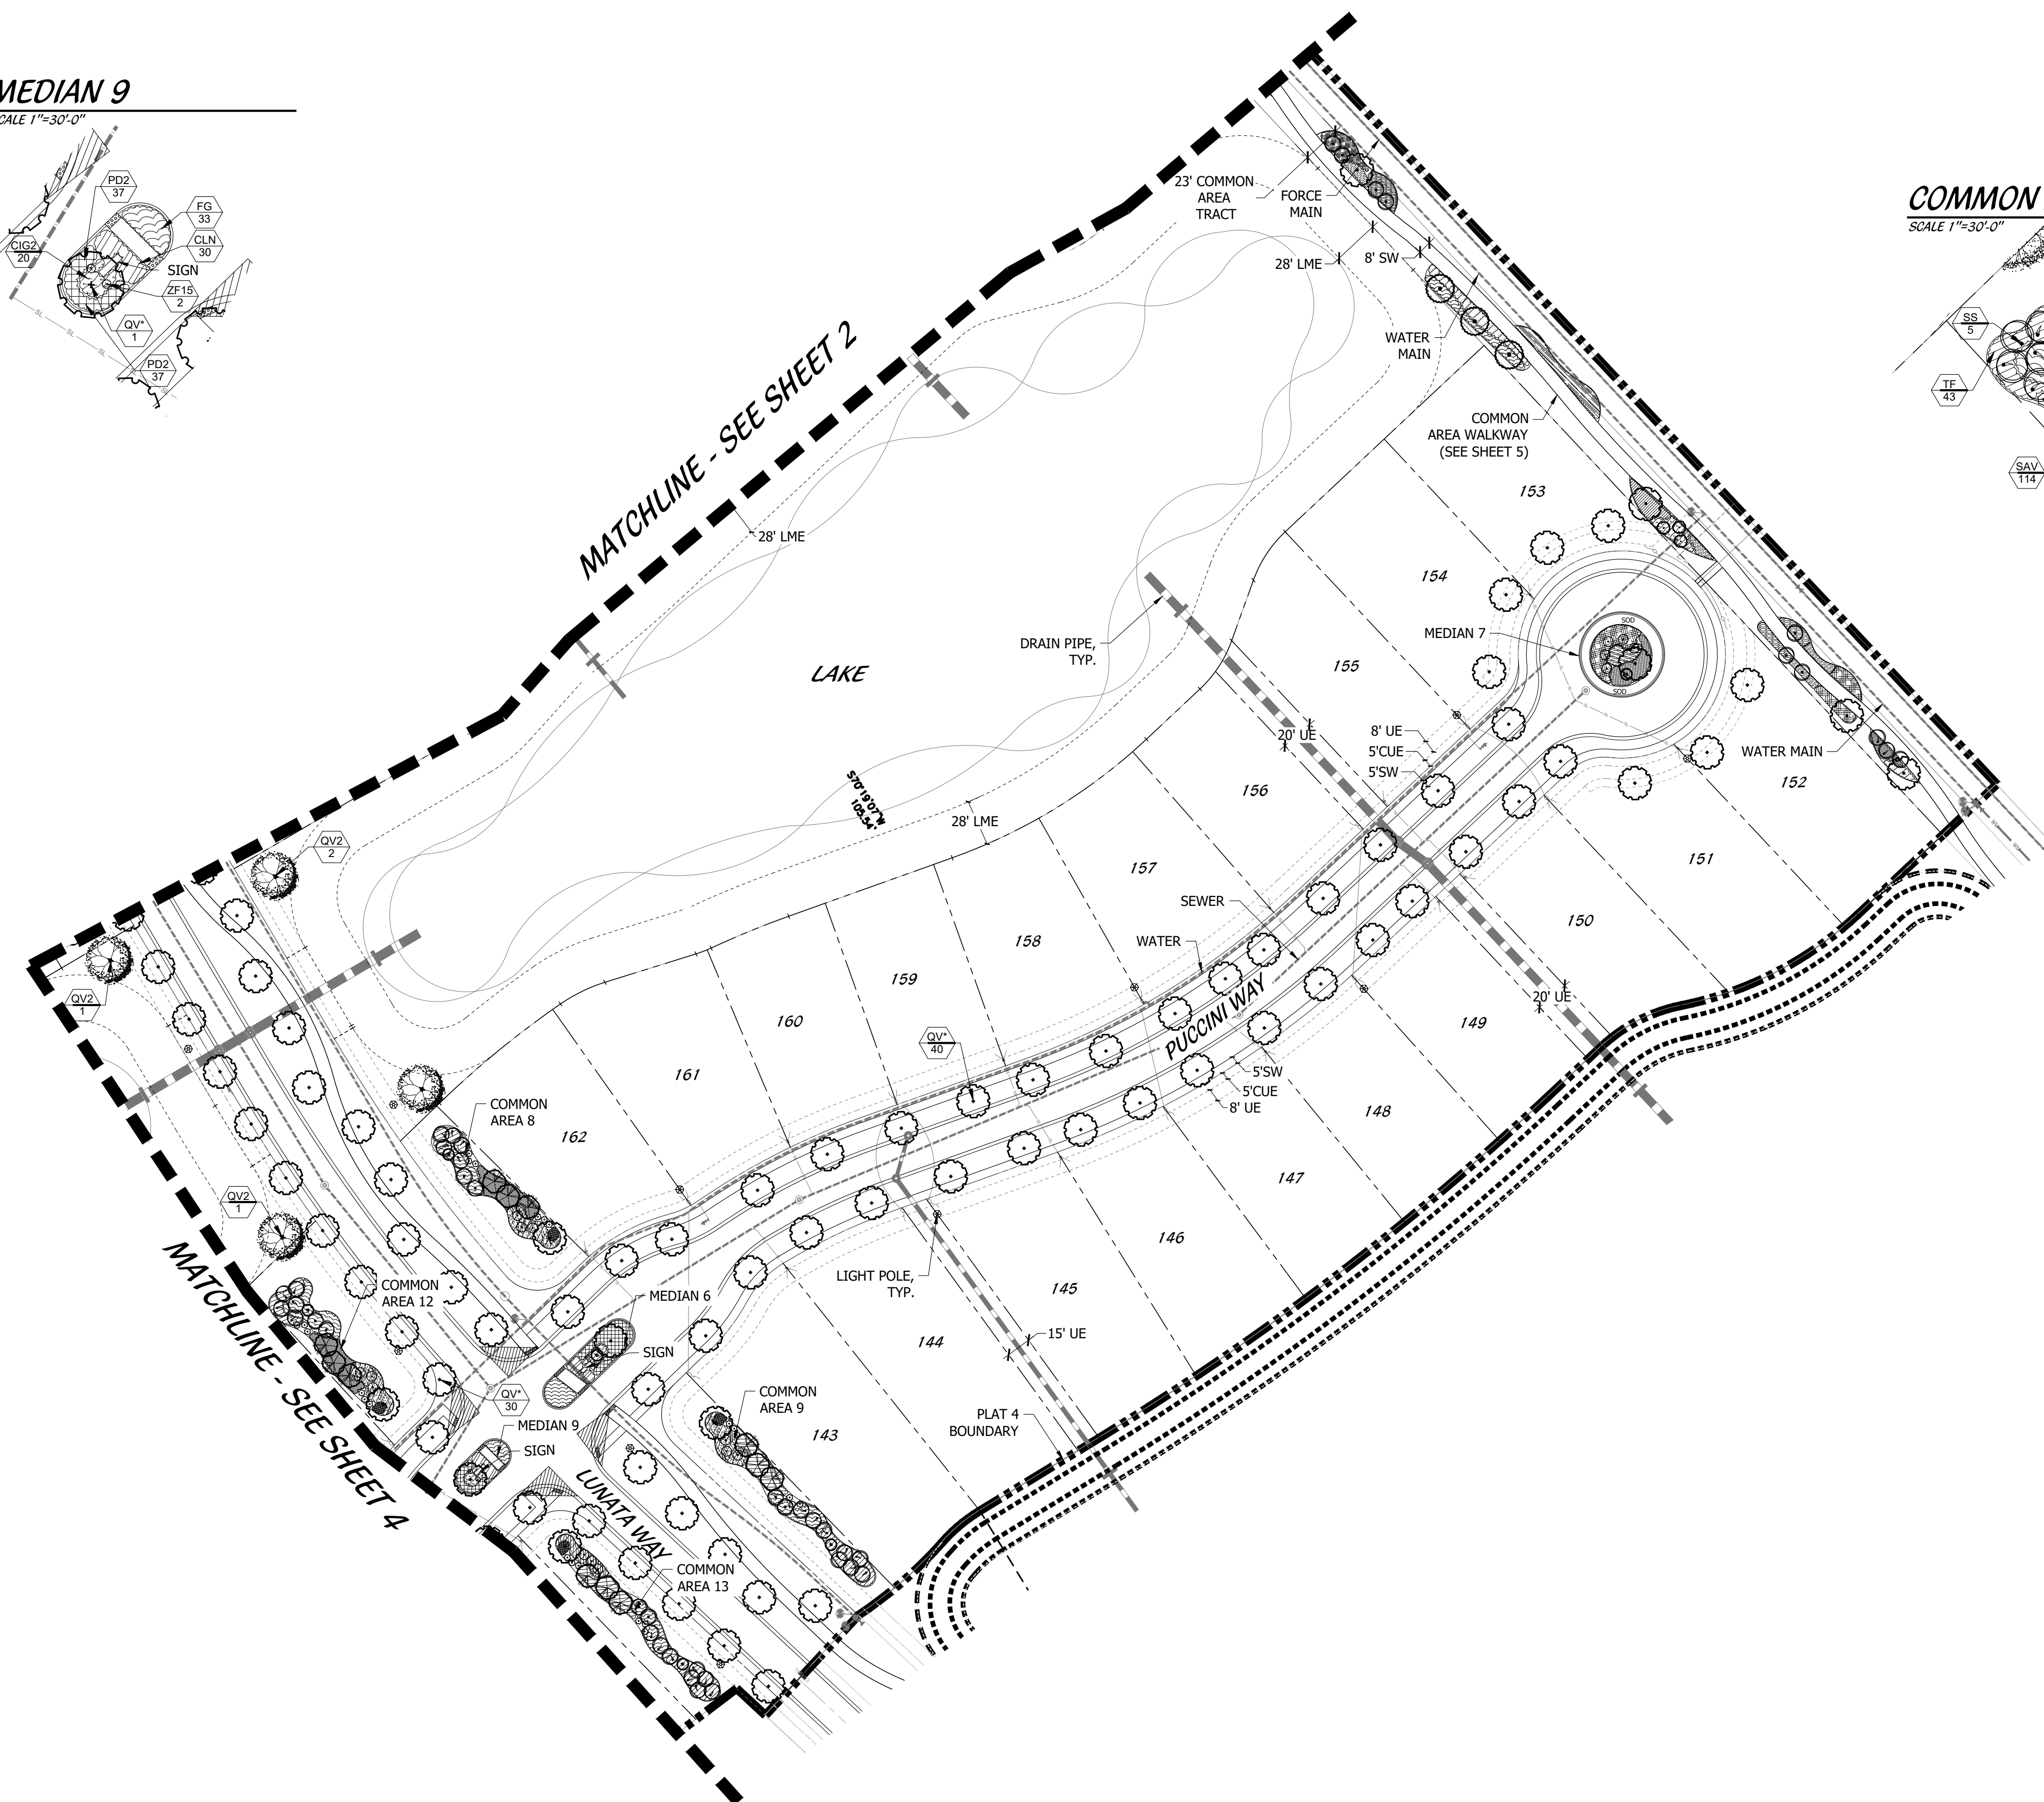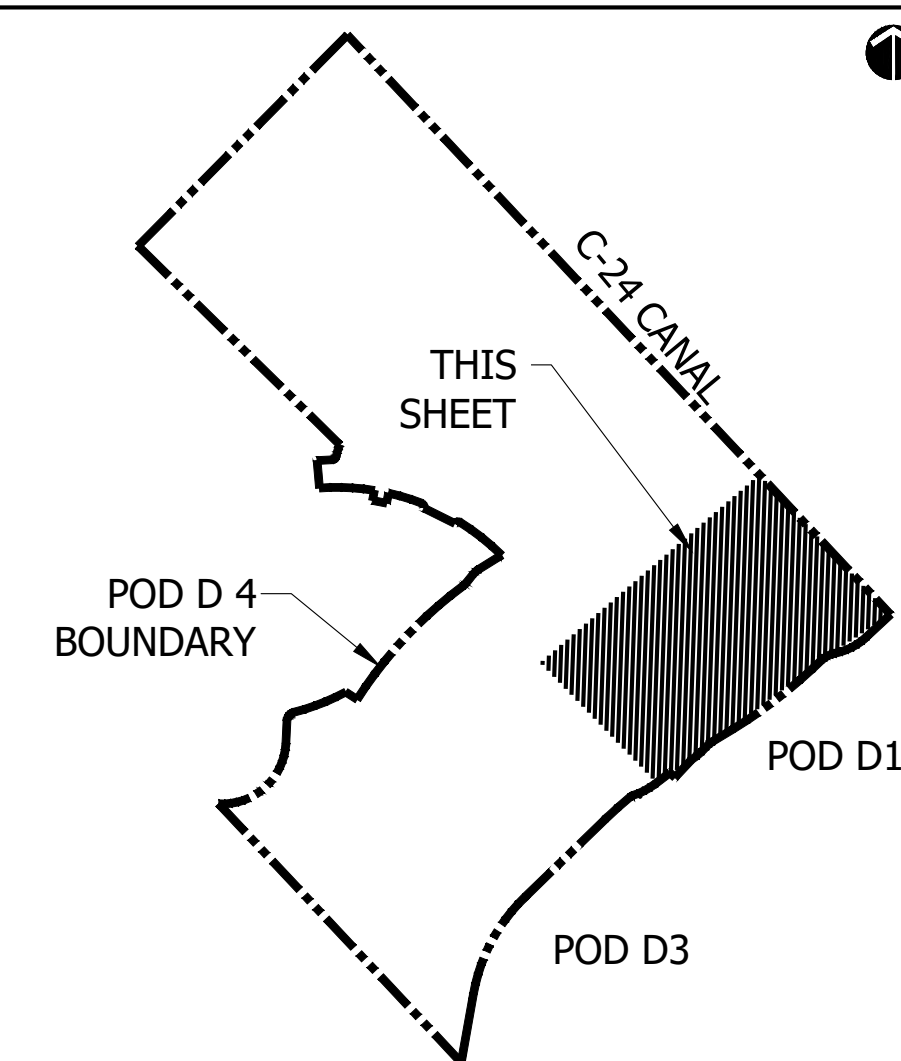


PSLUD # 11-652-33C
PSL PROJ# 21-170
POD D PLAT 4
SITE PLAN

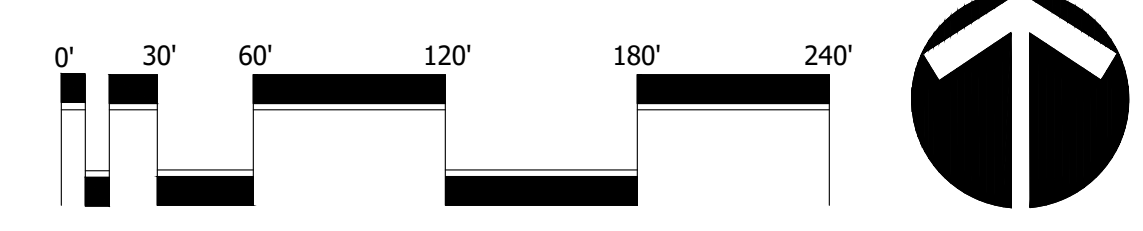

Scale: 1" = 60'-0"

North

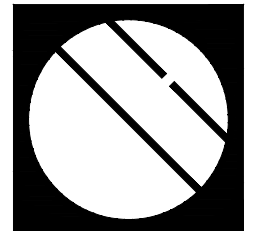


Cotleur & Hearing

Landscape Architects
Land Planners
Environmental Consultants
1934 Commerce Lane
Suite 1
Jupiter, Florida 33458
561.747.6336 · Fax 747.1377
www.cotleurhearing.com
Lic# LC-C000239

VERANO SOUTH
Kolter Homes
Port St. Lucie, Florida


DESIGNED	DTS
DRAWN	LAH
DATE	01-06-21
REVISIONS	02-05-21
	04-02-21
	09-09-21

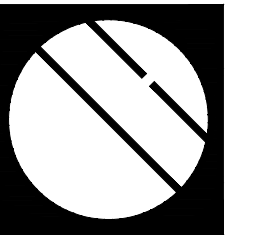


Cotleur & Hearing

Landscape Architects
Land Planners
Environmental Consultants
1934 Commerce Lane
Suite 1
Jupiter, Florida 33458
561.747.6336 · Fax 747.1377
www.cotleurhearing.com
Lic# LC-C000239


VERANO SOUTH
Kolter Homes
Port St. Lucie, Florida

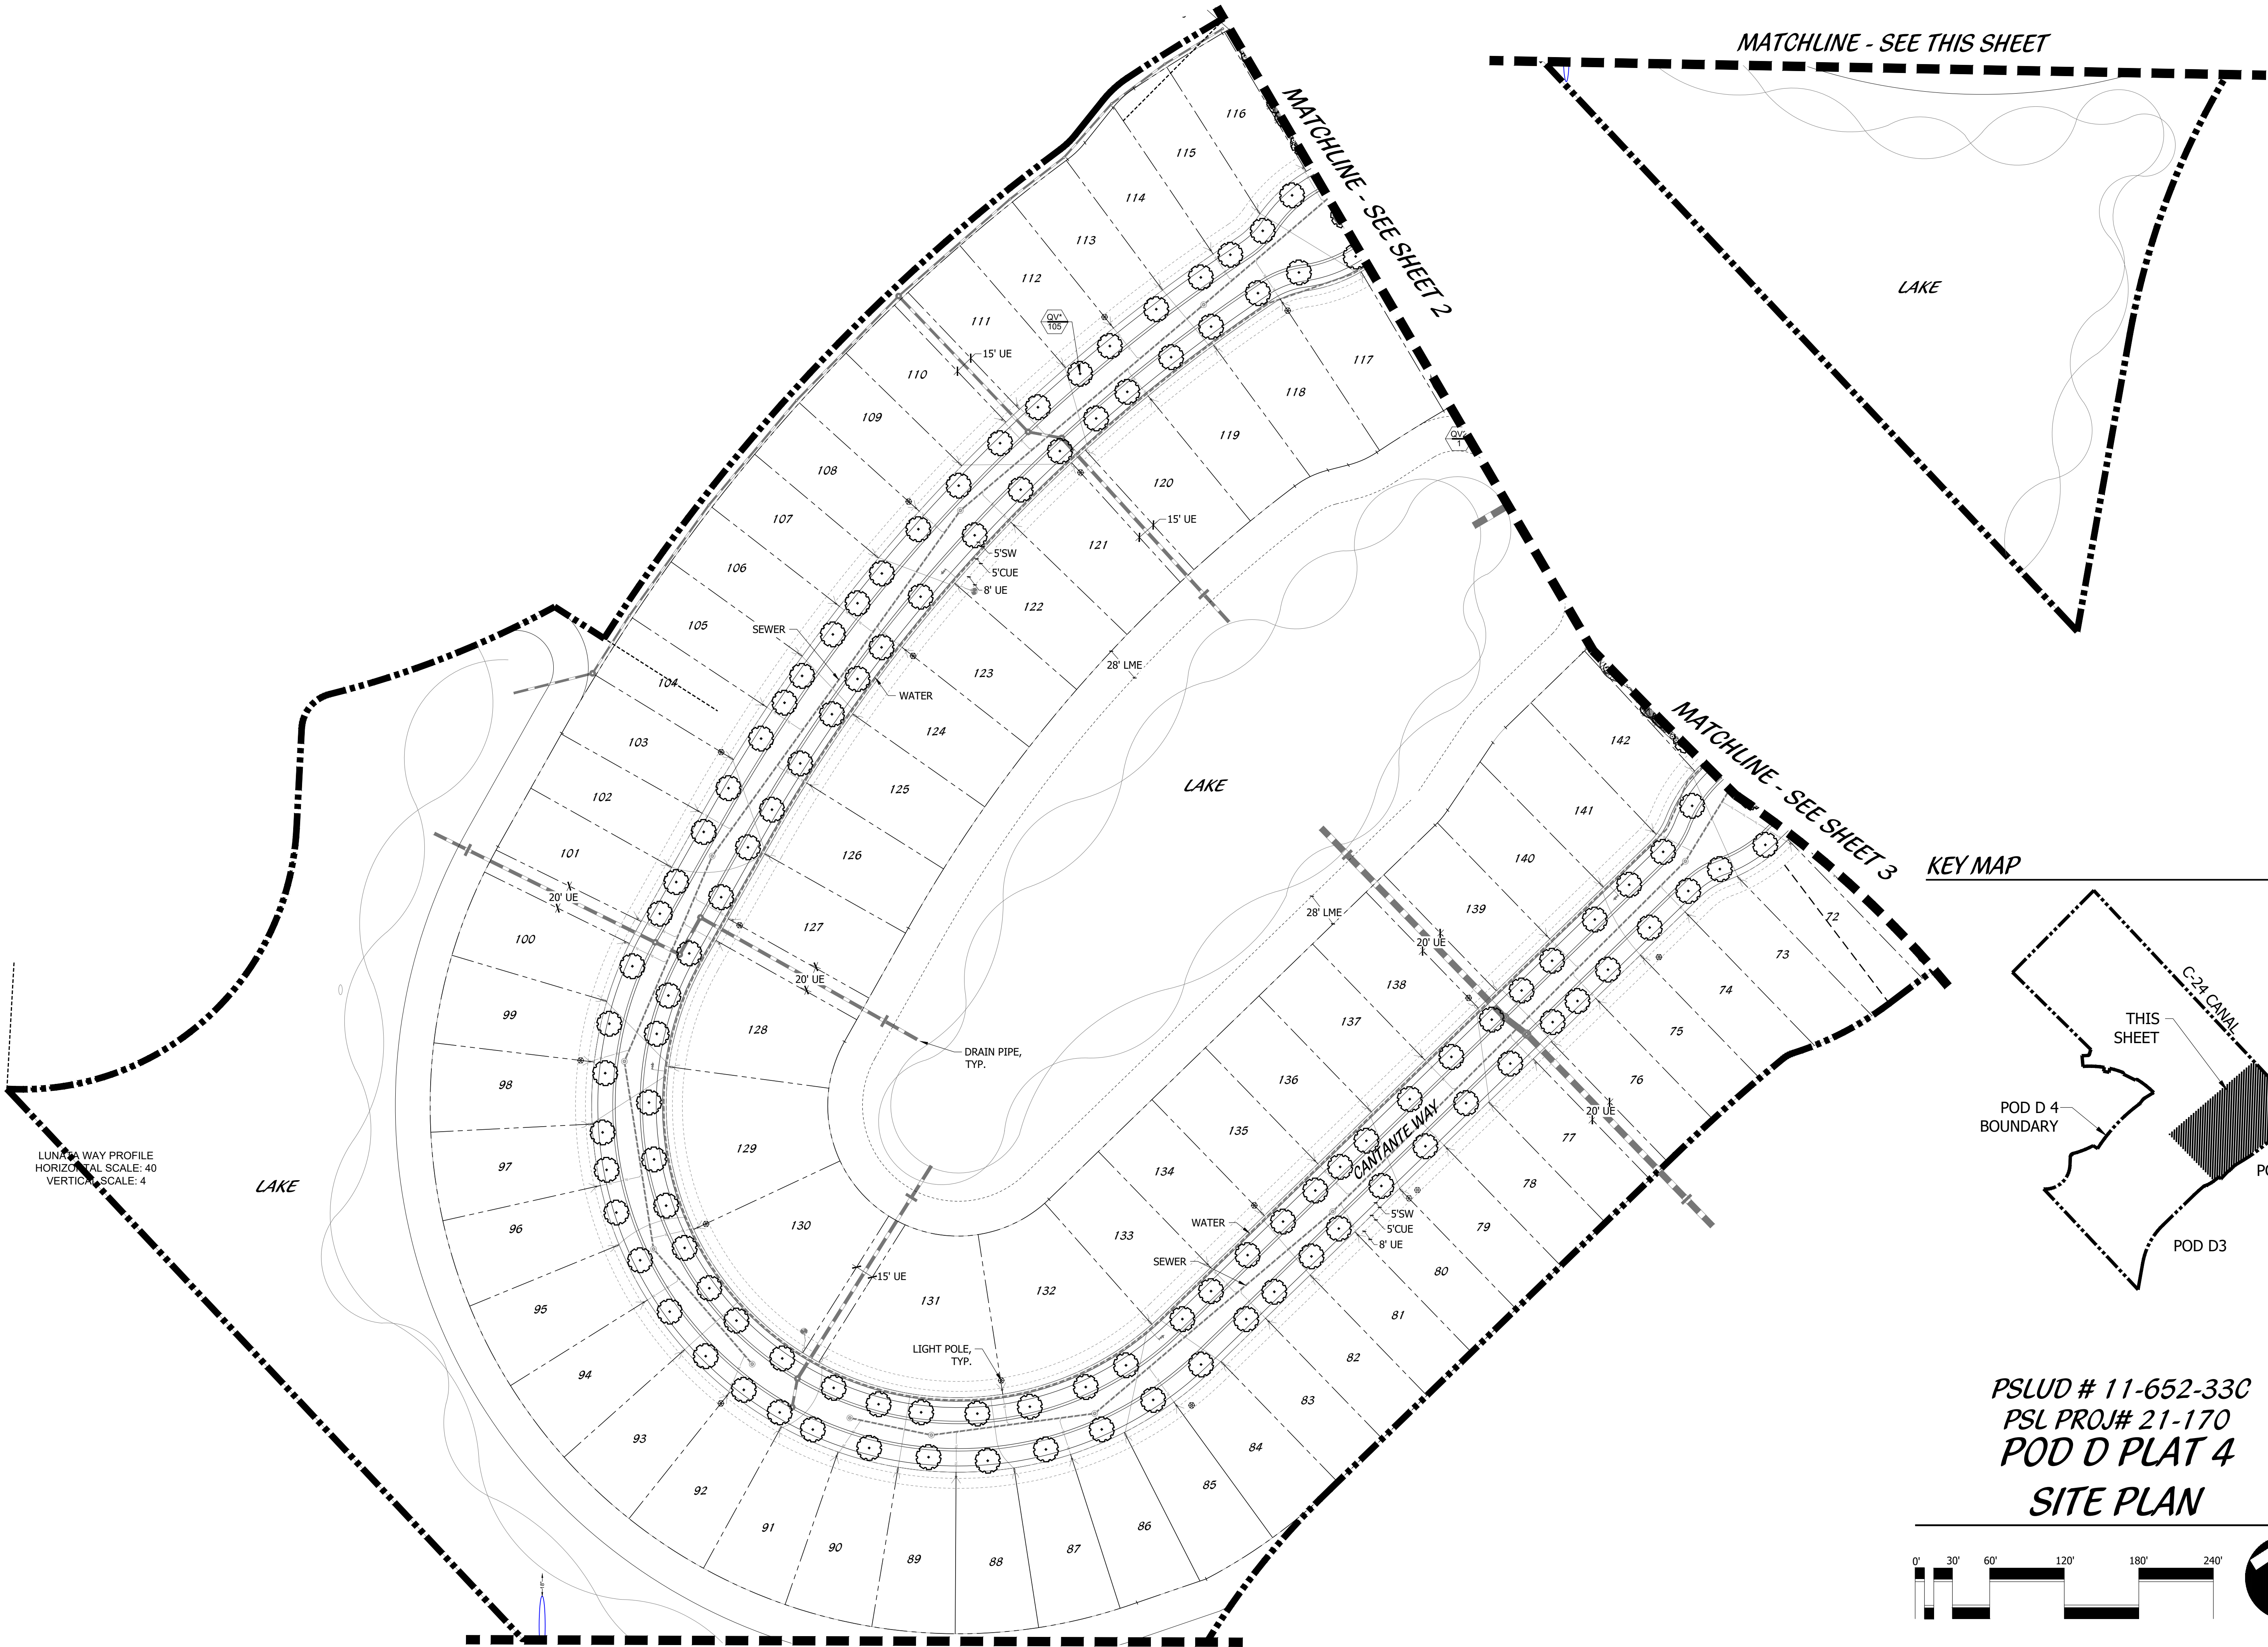

LUNDA WAY PROFILE
HORIZONTAL SCALE: 40'
VERTICAL SCALE: 4'

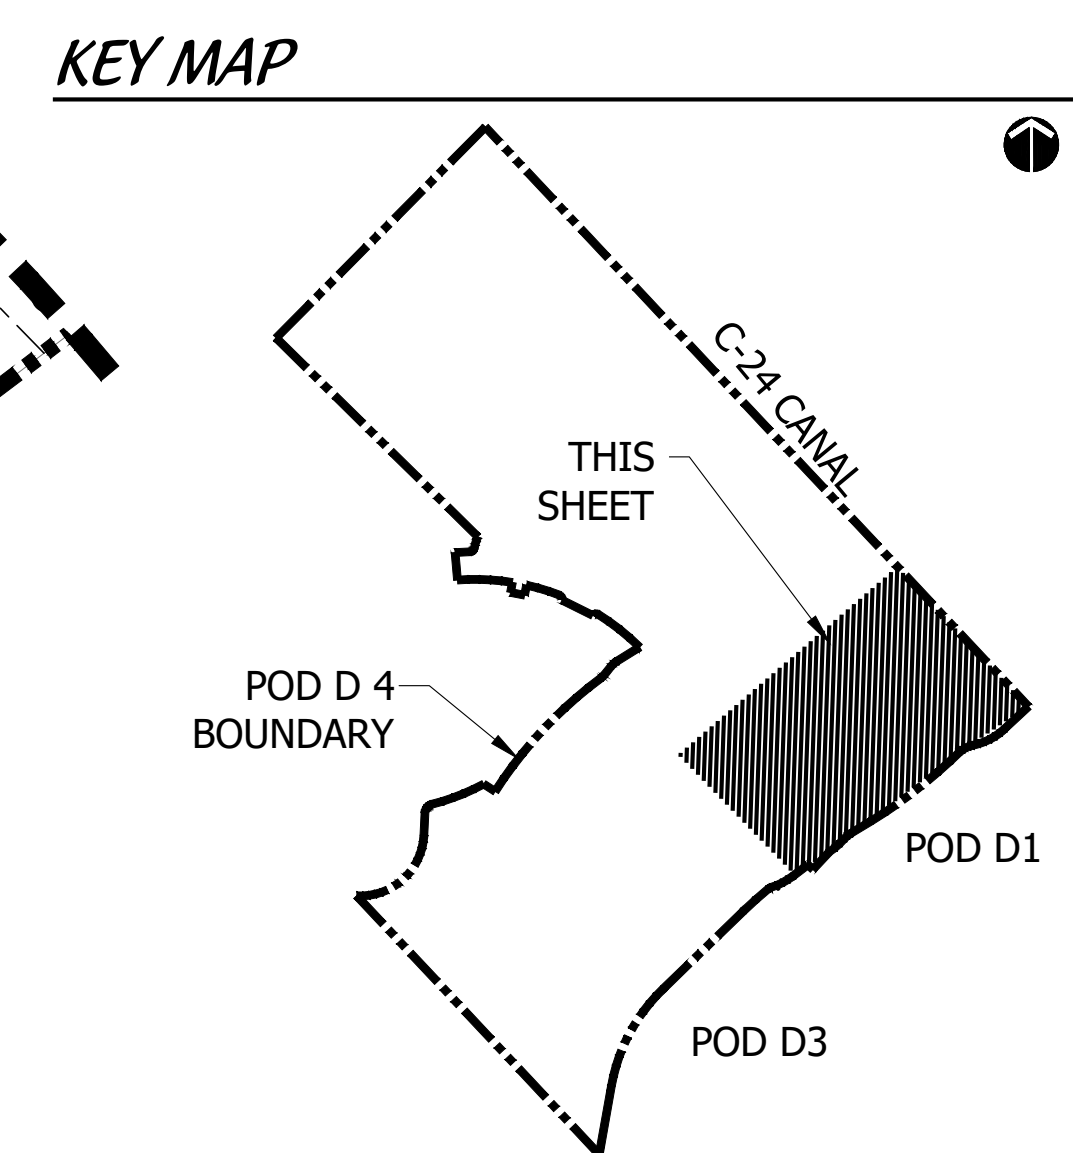



PSLUD # 11-652-33C
PSL PROJ# 21-170
POD D PLAT 4
SITE PLAN

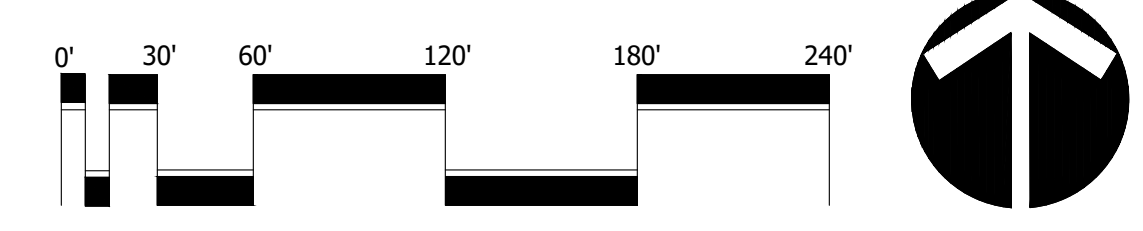

Scale: 1" = 60'-0"

North


DESIGNED	DTS
DRAWN	LAH
DATE	01-06-21
REVISIONS	02-05-21
	04-02-21
	09-09-21

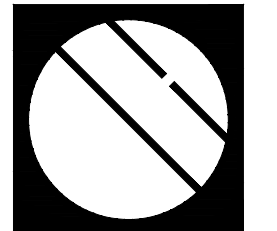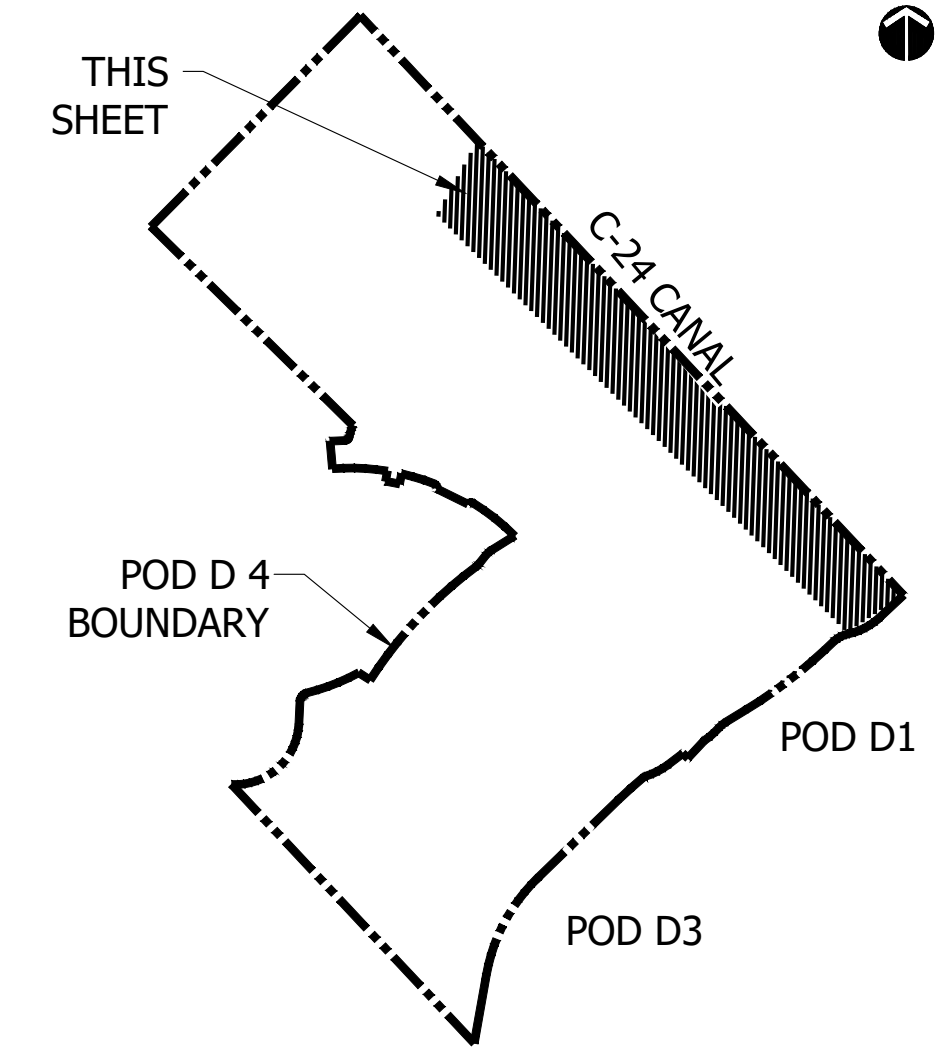

Cotleur & Hearing
Landscape Architects
Land Planners
Environmental Consultants
1934 Commerce Lane
Suite 1
Jupiter, Florida 33458
561.747.6336 · Fax 747.1377
www.cotleurhearing.com
Lic# LC-C000239


VERANO SOUTH
Kolter Homes
Port St. Lucie, Florida

DESIGNED	DTS
DRAWN	LAH
DATE	01-06-21
REVISIONS	02-05-21
	04-02-21
	09-09-21

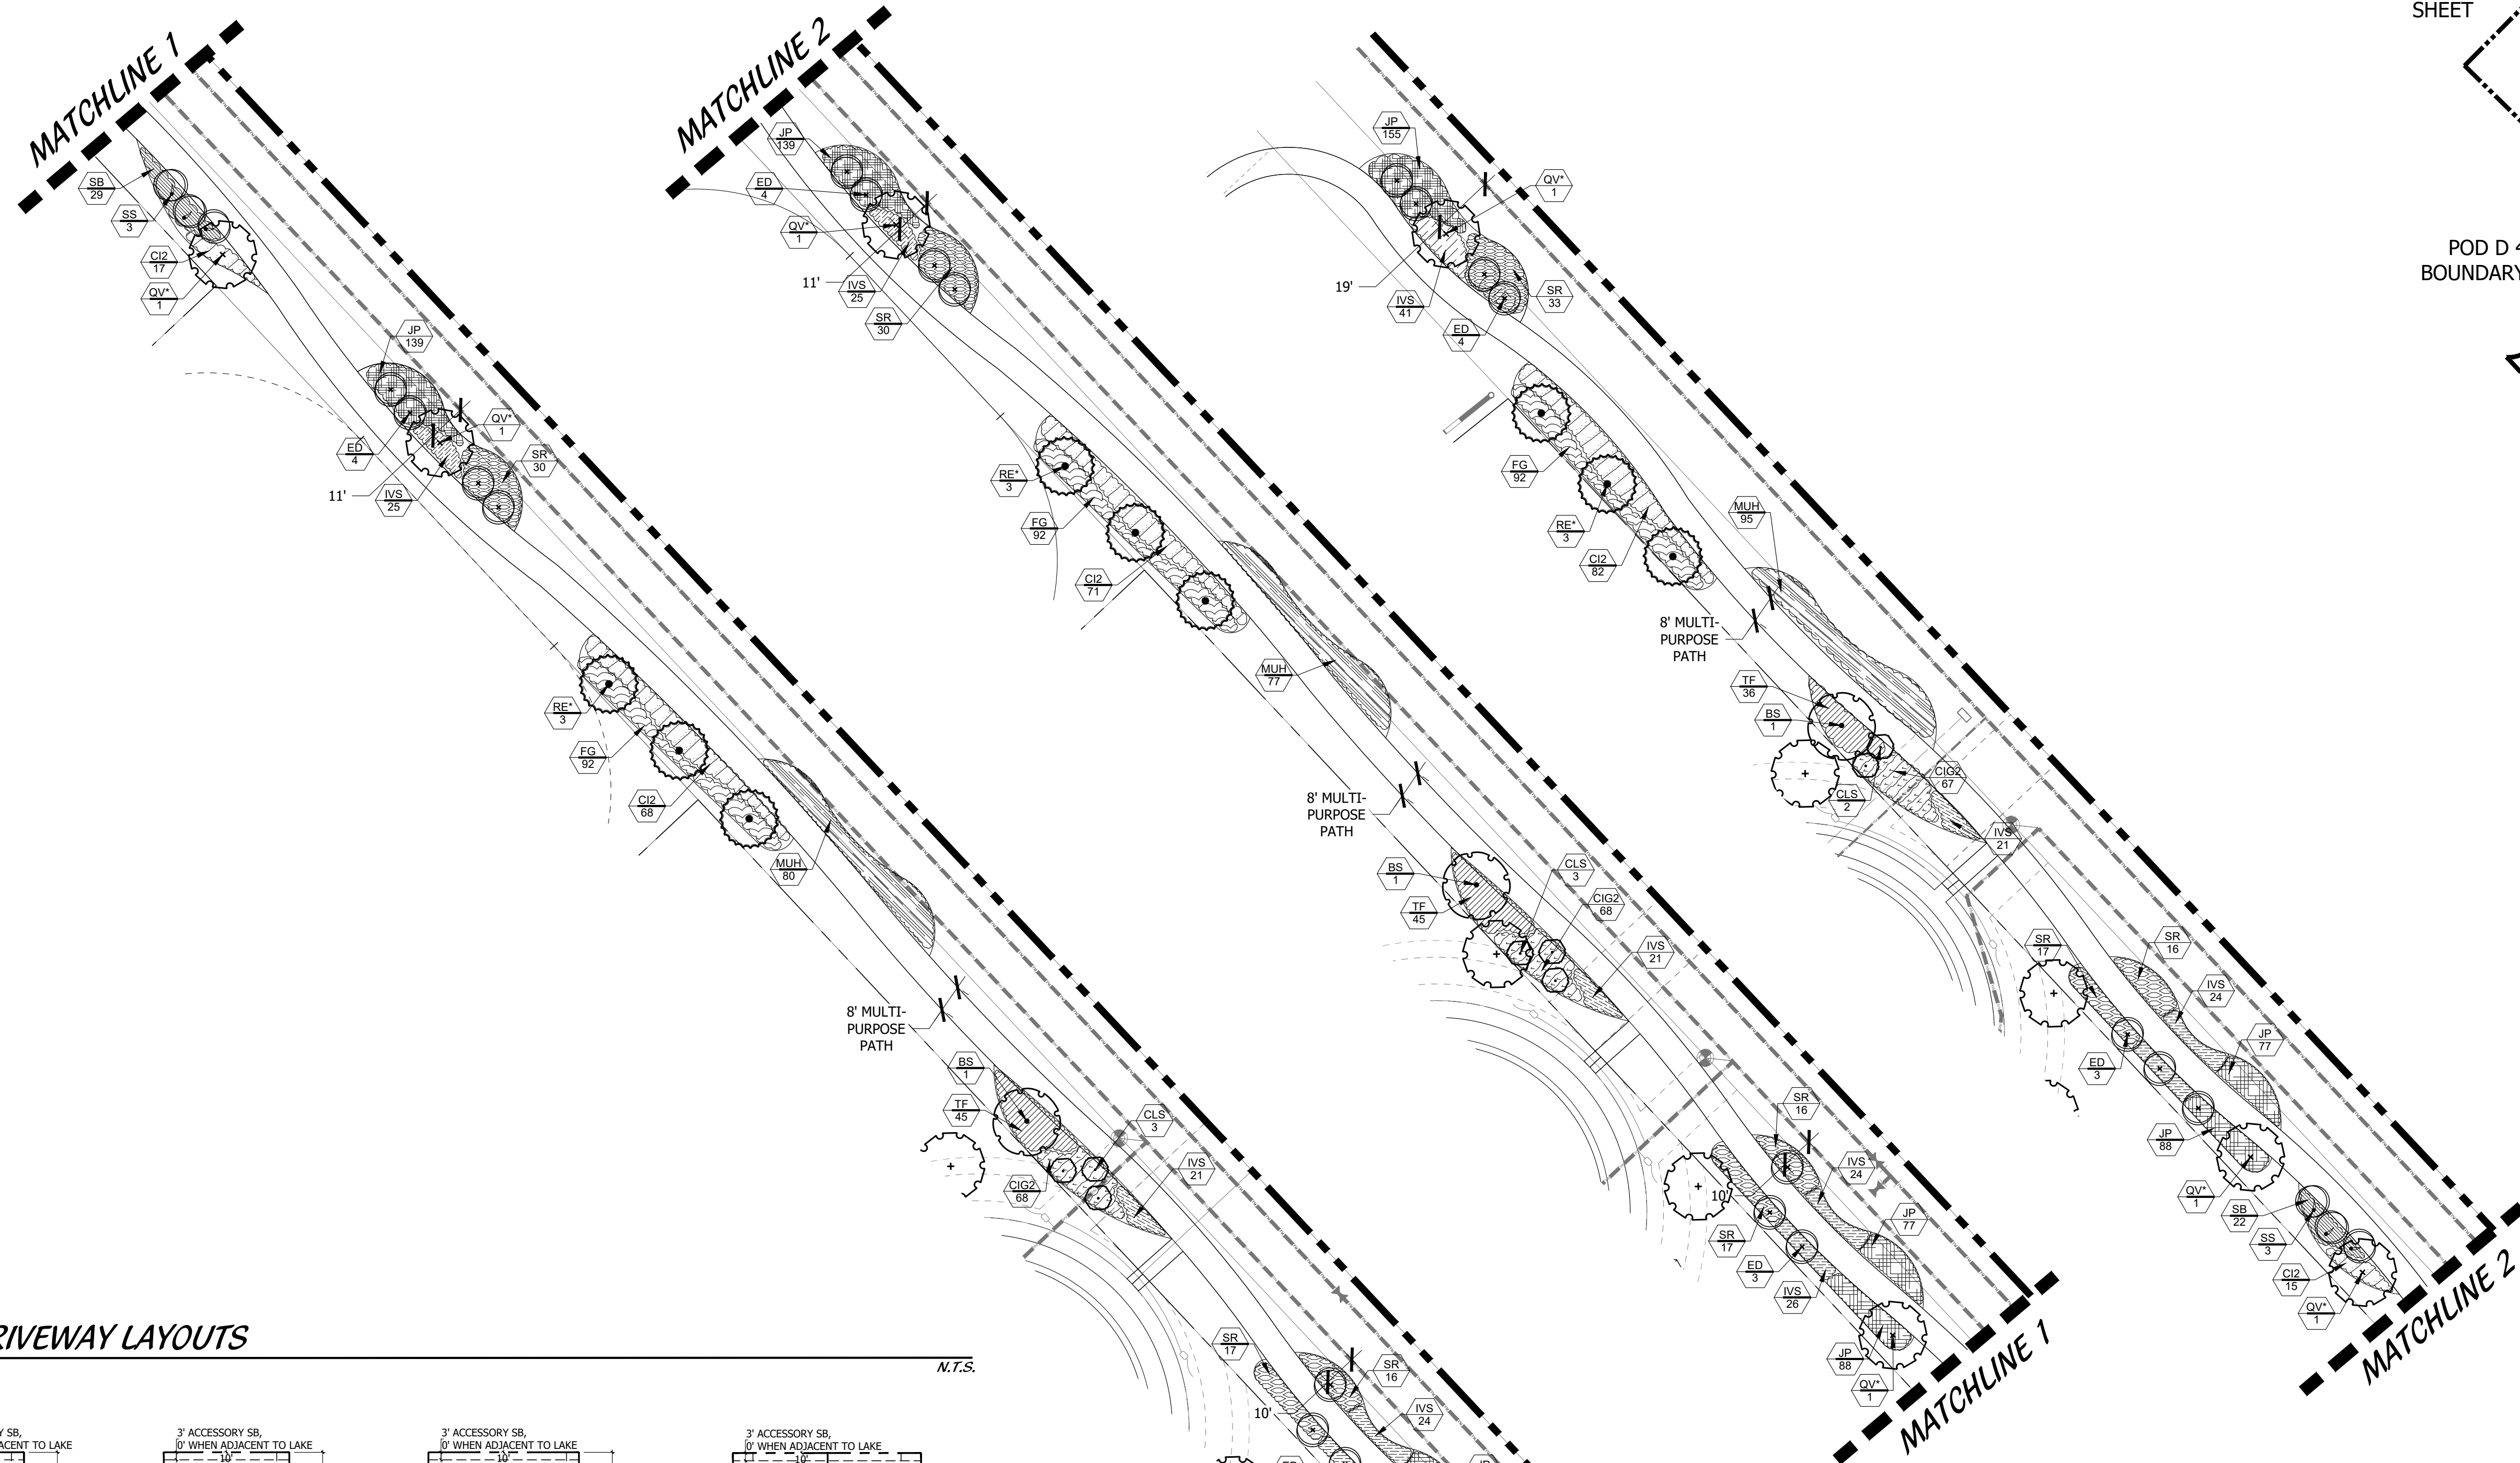


TYPICAL DRIVEWAY LAYOUTS


N.T.S.

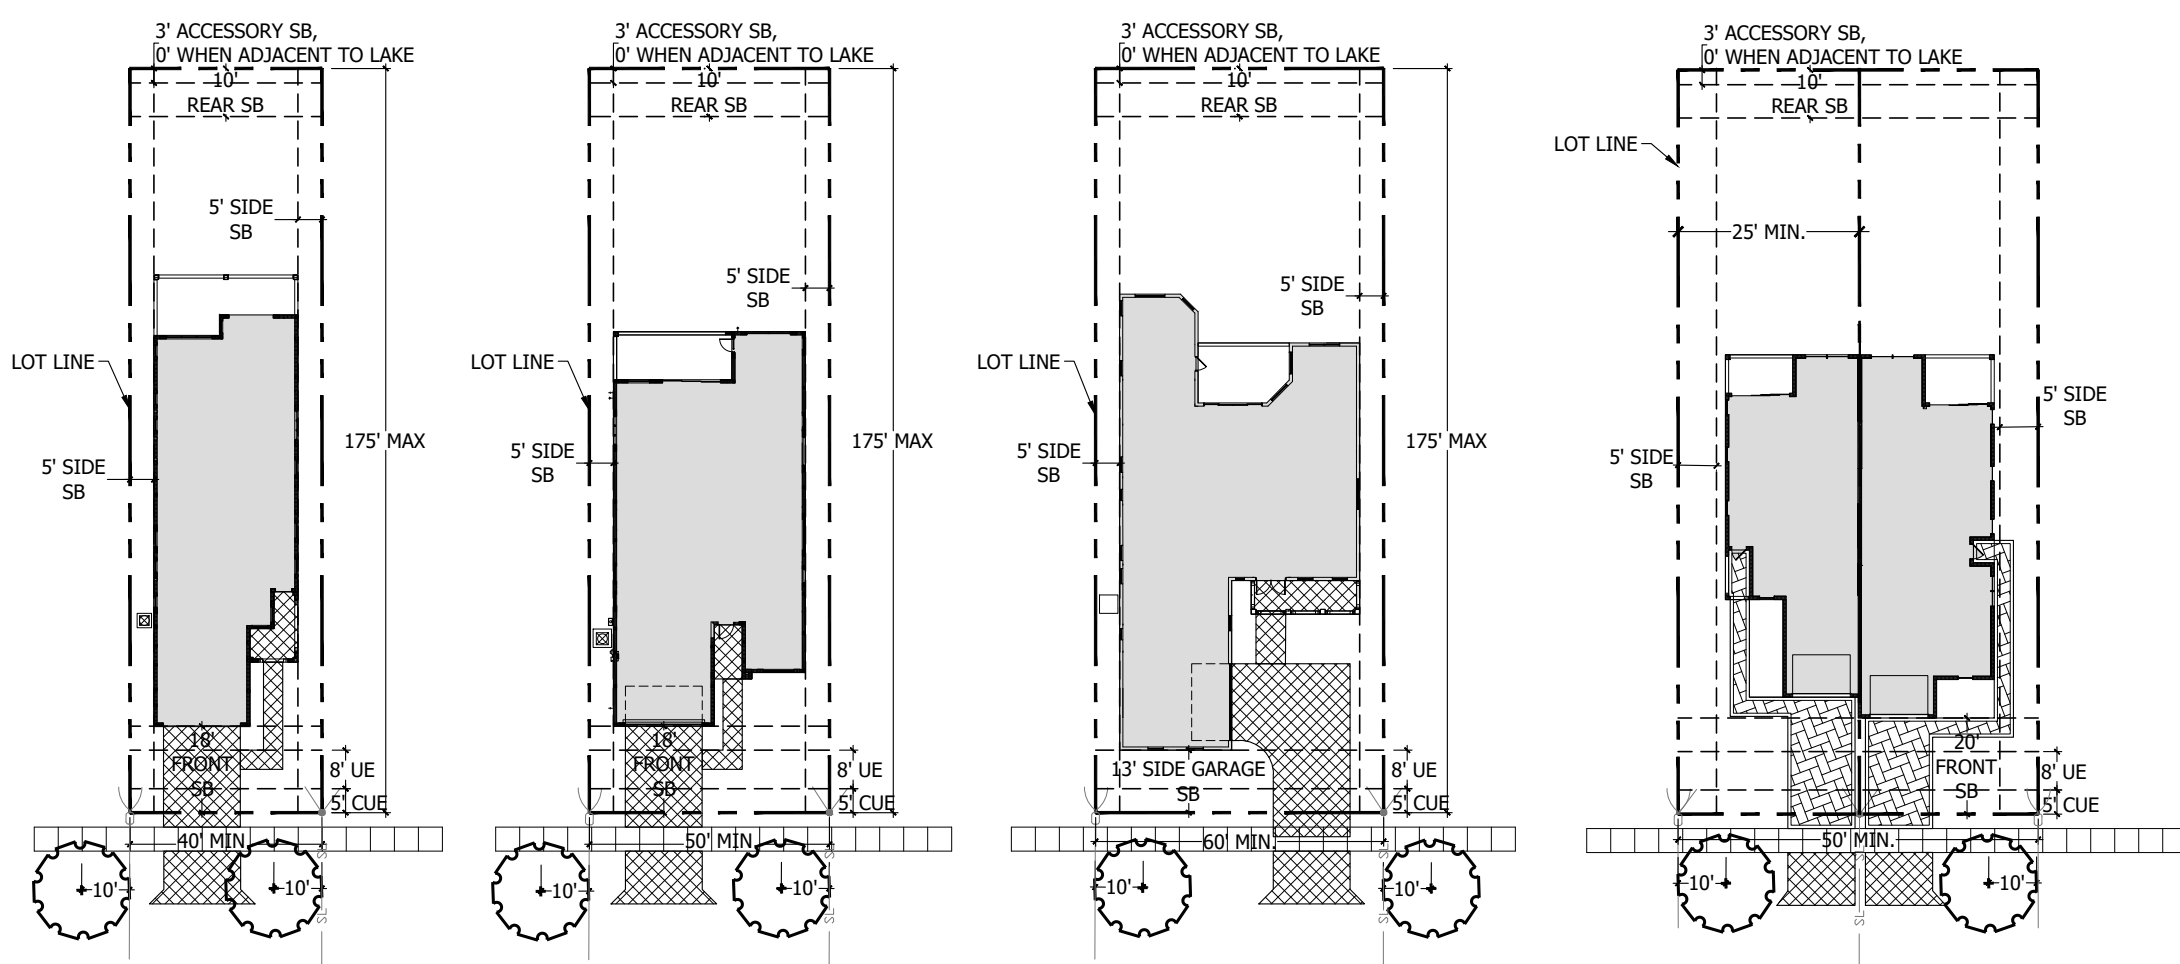

PSLUD # 11-652-33C
PSL PROJ# 21-170
POD D PLAT 4
SITE PLAN

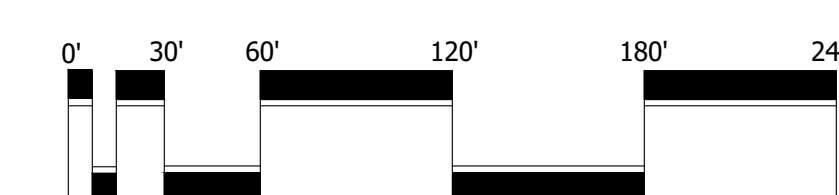

Scale: 1" = 60'-0"

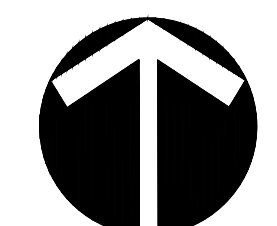

North

