


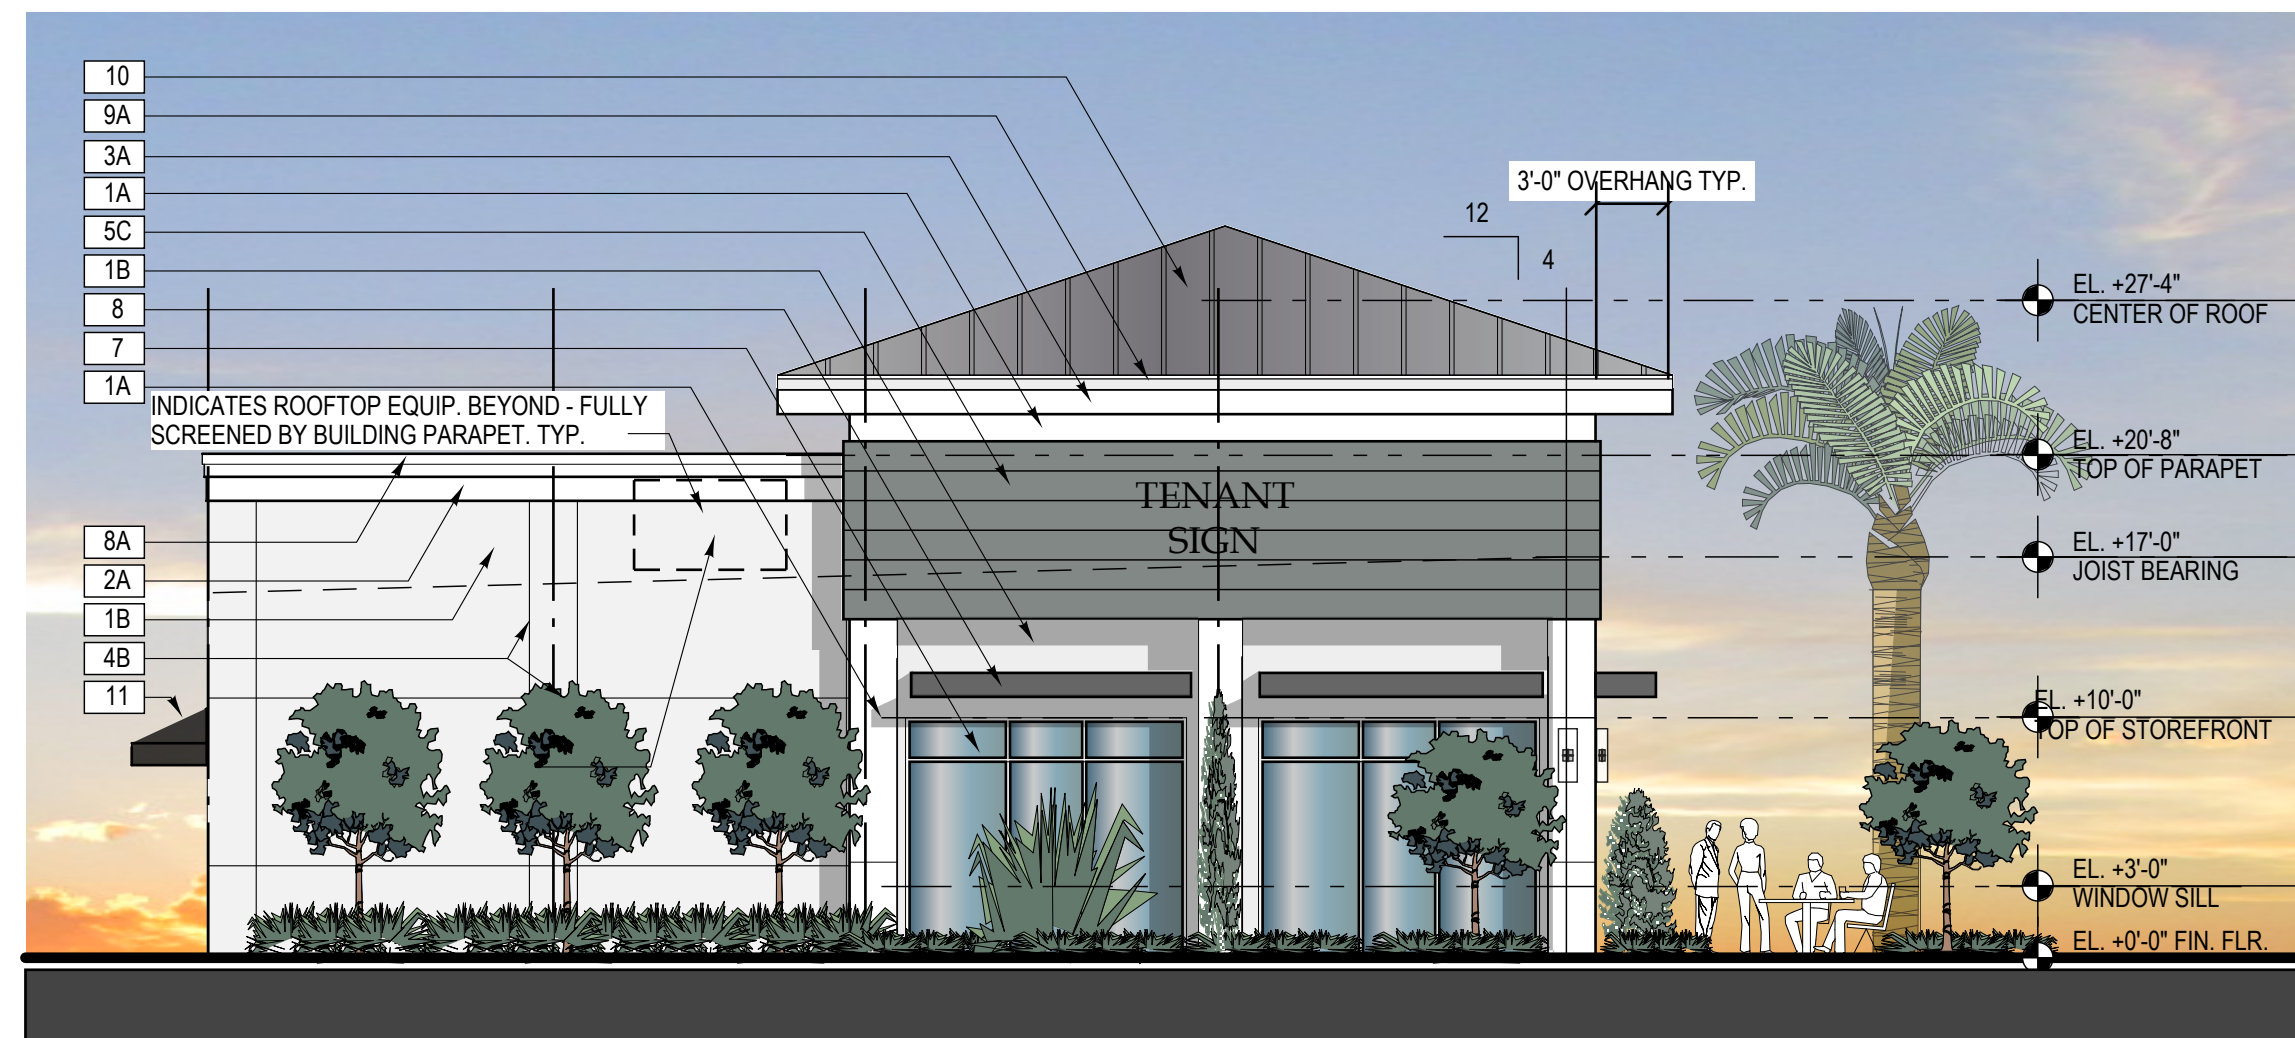

SIDE ELEVATION BUILDING #1
1/8" = 1'-0"



SIDE ELEVATION BUILDING #2
1/8" = 1'-0"

MATERIAL SCHEDULE		
MK	Material	Finish
1	CEMENT PLASTER	LIGHT KNOCK-DOWN FINISH
2	EI'S DECORATIVE CORNICE	SMOOTH FINISH - PAINT
3	WOOD	PAINT
4	DECORATIVE SCORE LINES	1/2" PVC SCREED - PAINT SAME COLOR AS WALL
5	HORIZONTAL SCORE PATTERN	SMOOTH FINISH -(1/2" WIDE PVC SCREED) PAINT SAME COLOR AS WALL
6	ARCHITECTURAL LIGHT FIXTURE	CLEAR ANODIZED FINISH
7	ALUM & GLASS STOREFRONT	ANODIZED ALUM. FRAME / GLASS - GRAY TINT
8	METAL	PRE-FINISHED ALUM. CANOPY - MATCH DARK GRAY
9	METAL	PAINT
10	STANDING SEAM METAL ROOFING	GALVALUME
11	FABRIC AWNING (SUNBRELLA)	BLACK FABRIC W/ ALUM. PAINTED FRAME
12		
13		
A	SHERWIN WILLIAMS	SW 7029 'PEARLY WHITE'
B	SHERWIN WILLIAMS	SW 7029 'AGREEABLE GRAY'
C	SHERWIN WILLIAMS	SW 6199 'RARE GRAY'

BUILDING DESIGN STANDARDS		
ITEM	PROVIDED	COMMENT
HORIZONTAL / VERTICAL ARTICULATION	PROVIDED	5' MIN. HORIZONTAL, 2' MIN. VERTICAL
SLOPED ROOF ELEMENT	PROVIDED	50% OF FACADE 4/12 SLOPED ROOF, 3'-0" OVERHANG (25% W/ 25% ARTICULATED FLAT PARAPET)
CORNICE ELEMENTS	PROVIDED	HIP ROOF ENTRANCES / WIDOWS APPEARANCE ARTICULATED PARAPETS
ARCHITECTURAL ELEMENTS		
a. METAL ROOF	PROVIDED	STANDING SEAM METAL ROOF ON SLOPED ROOF SURFACES
b. CANOPY	PROVIDED	SUSPENDED ALUM. CANOPIES PROVIDED OVER TENANT ENTRANCES
c. SQUARE COLUMNS	PROVIDED	SQUARE COLUMN - A VERTICAL SUPPORTING MEMBER WITH A SQUARE OR RECTANGULAR SHAPED SHAFT
e. ARCADE	PROVIDED	PROVIDED AT CENTER ENTRY FEATURE EA. BUILDING
f. DISPLAY WINDOWS	PROVIDED	ALUGL STOREFRONT DISPLAY WINDOWS PROVIDED AT EA. TENANT BAY
g. STONE PAVERS	PROVIDED	SEE SITE PLAN FOR LOCATION AND QUANTITY



FRONT ELEVATION BUILDING #2
1/8" = 1'-0"



FRONT ELEVATION BUILDING #1
1/8" = 1'-0"

REVISIONS	DATE


Contract	
Permit	
Bid	
Date	7/18/20
Scale	AS NOTED
Drawn	HT
Job	2020-40
Sheet	A3.01

CITY OF PSL PROJECT NO. :P20-239

Of XIX Sheets

MATERIAL SCHEDULE		
MK	Material	Finish
1	CEMENT PLASTER	LIGHT KNOCK-DOWN FINISH
2	EI'S DECORATIVE CORNICE	SMOOTH FINISH - PAINT
3	WOOD	PAINT
4	DECORATIVE SCORE LINES	1/2" PVC SCREED - PAINT SAME COLOR AS WALL
5	HORIZONTAL SCORE PATTERN	SMOOTH FINISH - (1/2" WIDE PVC SCREED) PAINT SAME COLOR AS WALL
6	ARCHITECTURAL LIGHT FIXTURE	CLEAR ANODIZED FINISH
7	ALUM & GLASS STOREFRONT	ANODIZED ALUM. FRAME / GLASS - GRAY TINT
8	METAL	PRE-FINISHED ALUM. CANOPY - MATCH DARK GRAY
9	METAL	PAINT
10	STANDING SEAM METAL ROOFING	GALVALUME
11	FABRIC AWNING (SUNBRELLA)	BLACK FABRIC W/ ALUM. PAINTED FRAME
12		
13		
A	SHERWIN WILLIAMS	SW 7009 "PEARLY WHITE"
B	SHERWIN WILLIAMS	SW 7029 "AGREEABLE GRAY"
C	SHERWIN WILLIAMS	SW 6199 "RARE GRAY"


BUILDING DESIGN STANDARDS			
ITEM	VERTICAL	COMMENT	
HORIZONTAL / VERTICAL ARTICULATION	PROVIDED	5' MIN. HORIZONTAL, 2' MIN. VERTICAL	
SLOPED ROOF ELEMENT	PROVIDED	50% OF FACADE 4/12 SLOPED ROOF, 3'-0" OVERHANG (25% W/ 25% ARTICULATED FLAT PARAPET HIP ROOF ENTRANCES / WIDOWS APPEARANCE	
CORNICE ELEMENTS	PROVIDED	ARTICULATED PARAPETS	
ARCHITECTURAL ELEMENTS			
a.	METAL ROOF	PROVIDED	STANDING SEAM METAL ROOF ON SLOPED ROOF SURFACES
b.	CANOPY	PROVIDED	SUSPENDED ALUM. CANOPIES PROVIDED OVER TENANT ENTRANCES
c.	SQUARE COLUMNS	PROVIDED	SQUARE COLUMN - A VERTICAL SUPPORTING MEMBER WITH A SQUARE OR RECTANGULAR SHAPED SHAFT
e.	ARCADE	PROVIDED	PROVIDED AT CENTER ENTRY FEATURE EA. BUILDING
f.	DISPLAY WINDOWS	PROVIDED	ALU/GL STOREFRONT DISPLAY WINDOWS PROVIDED AT EA. TENANT BAY
g.	STONE PAVERS	PROVIDED	SEE SITE PLAN FOR LOCATION AND QUANTITY

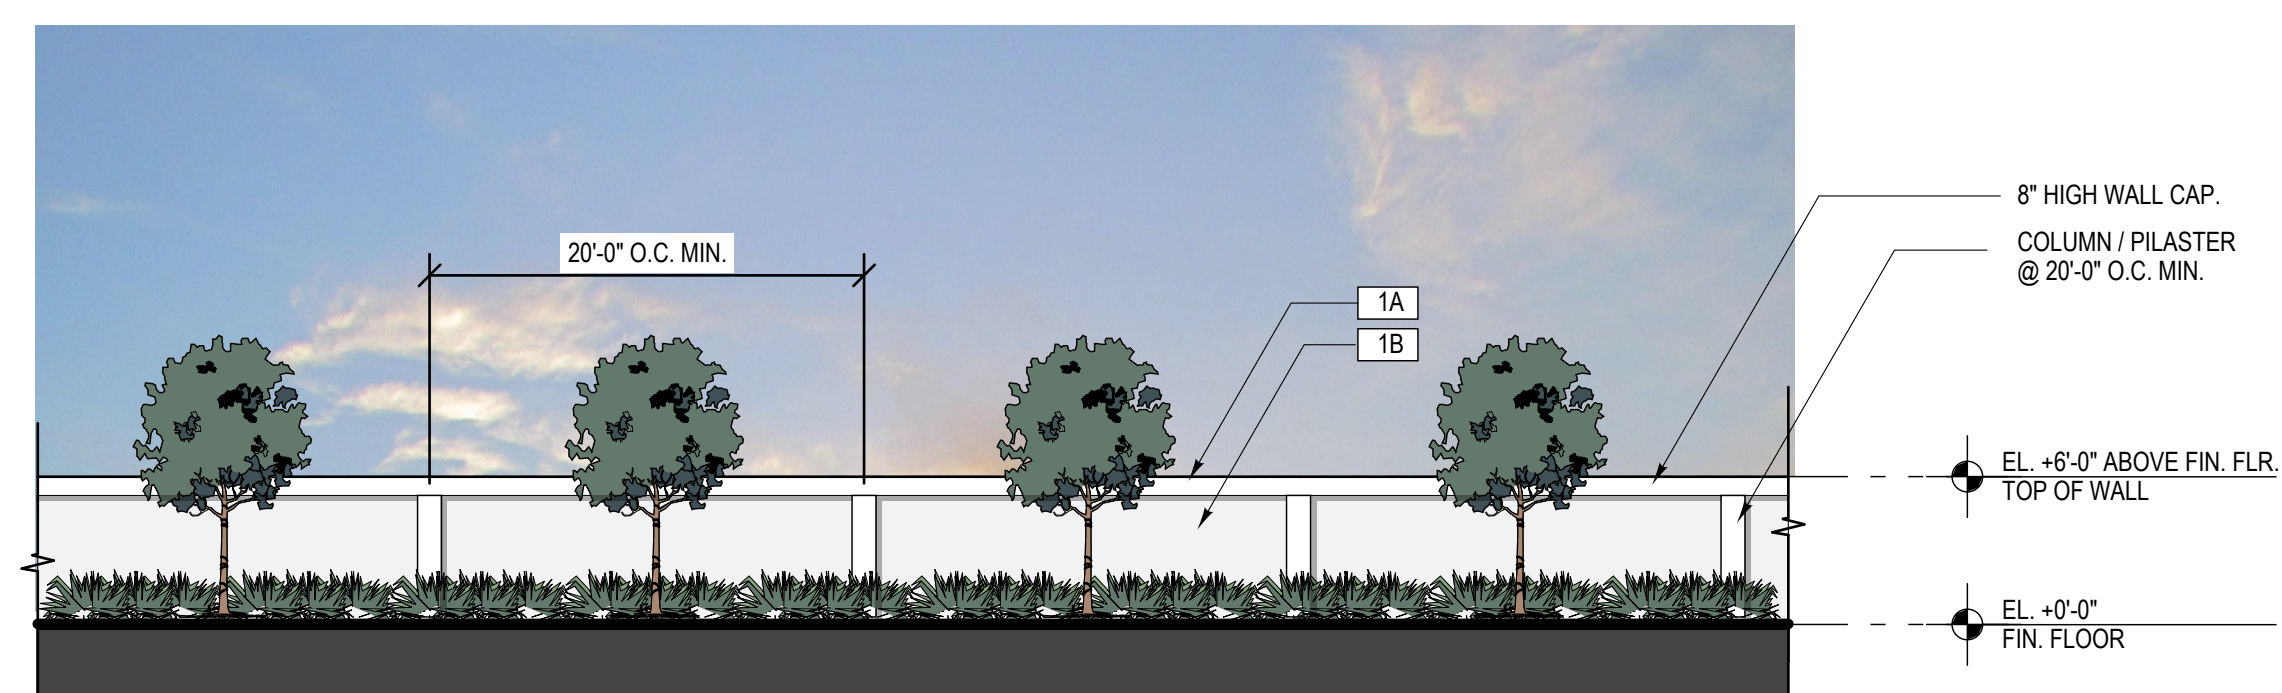

SITE SCREEN-WALL ELEVATION
1/8" = 1'-0"




REAR ELEVATION BUILDING #2
1/8" = 1'-0"

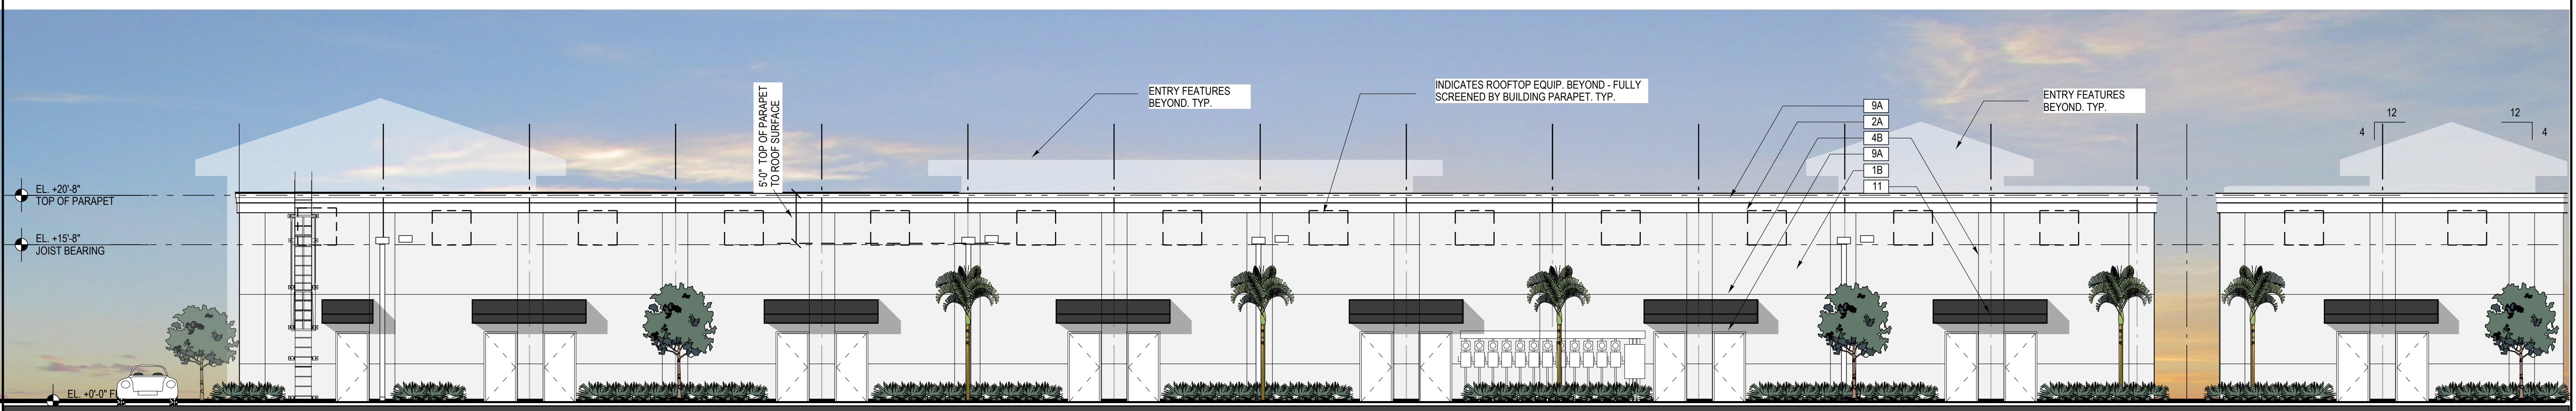


REAR ELEVATION BUILDING #1
1/8" = 1'-0"

REVISIONS	DATE

Contract	
Permit	
Bid	
Date	7/18/20
Scale	AS NOTED
Drawn	HT
Job	2020-40
Sheet	A3.02
Of	XIX Sheets

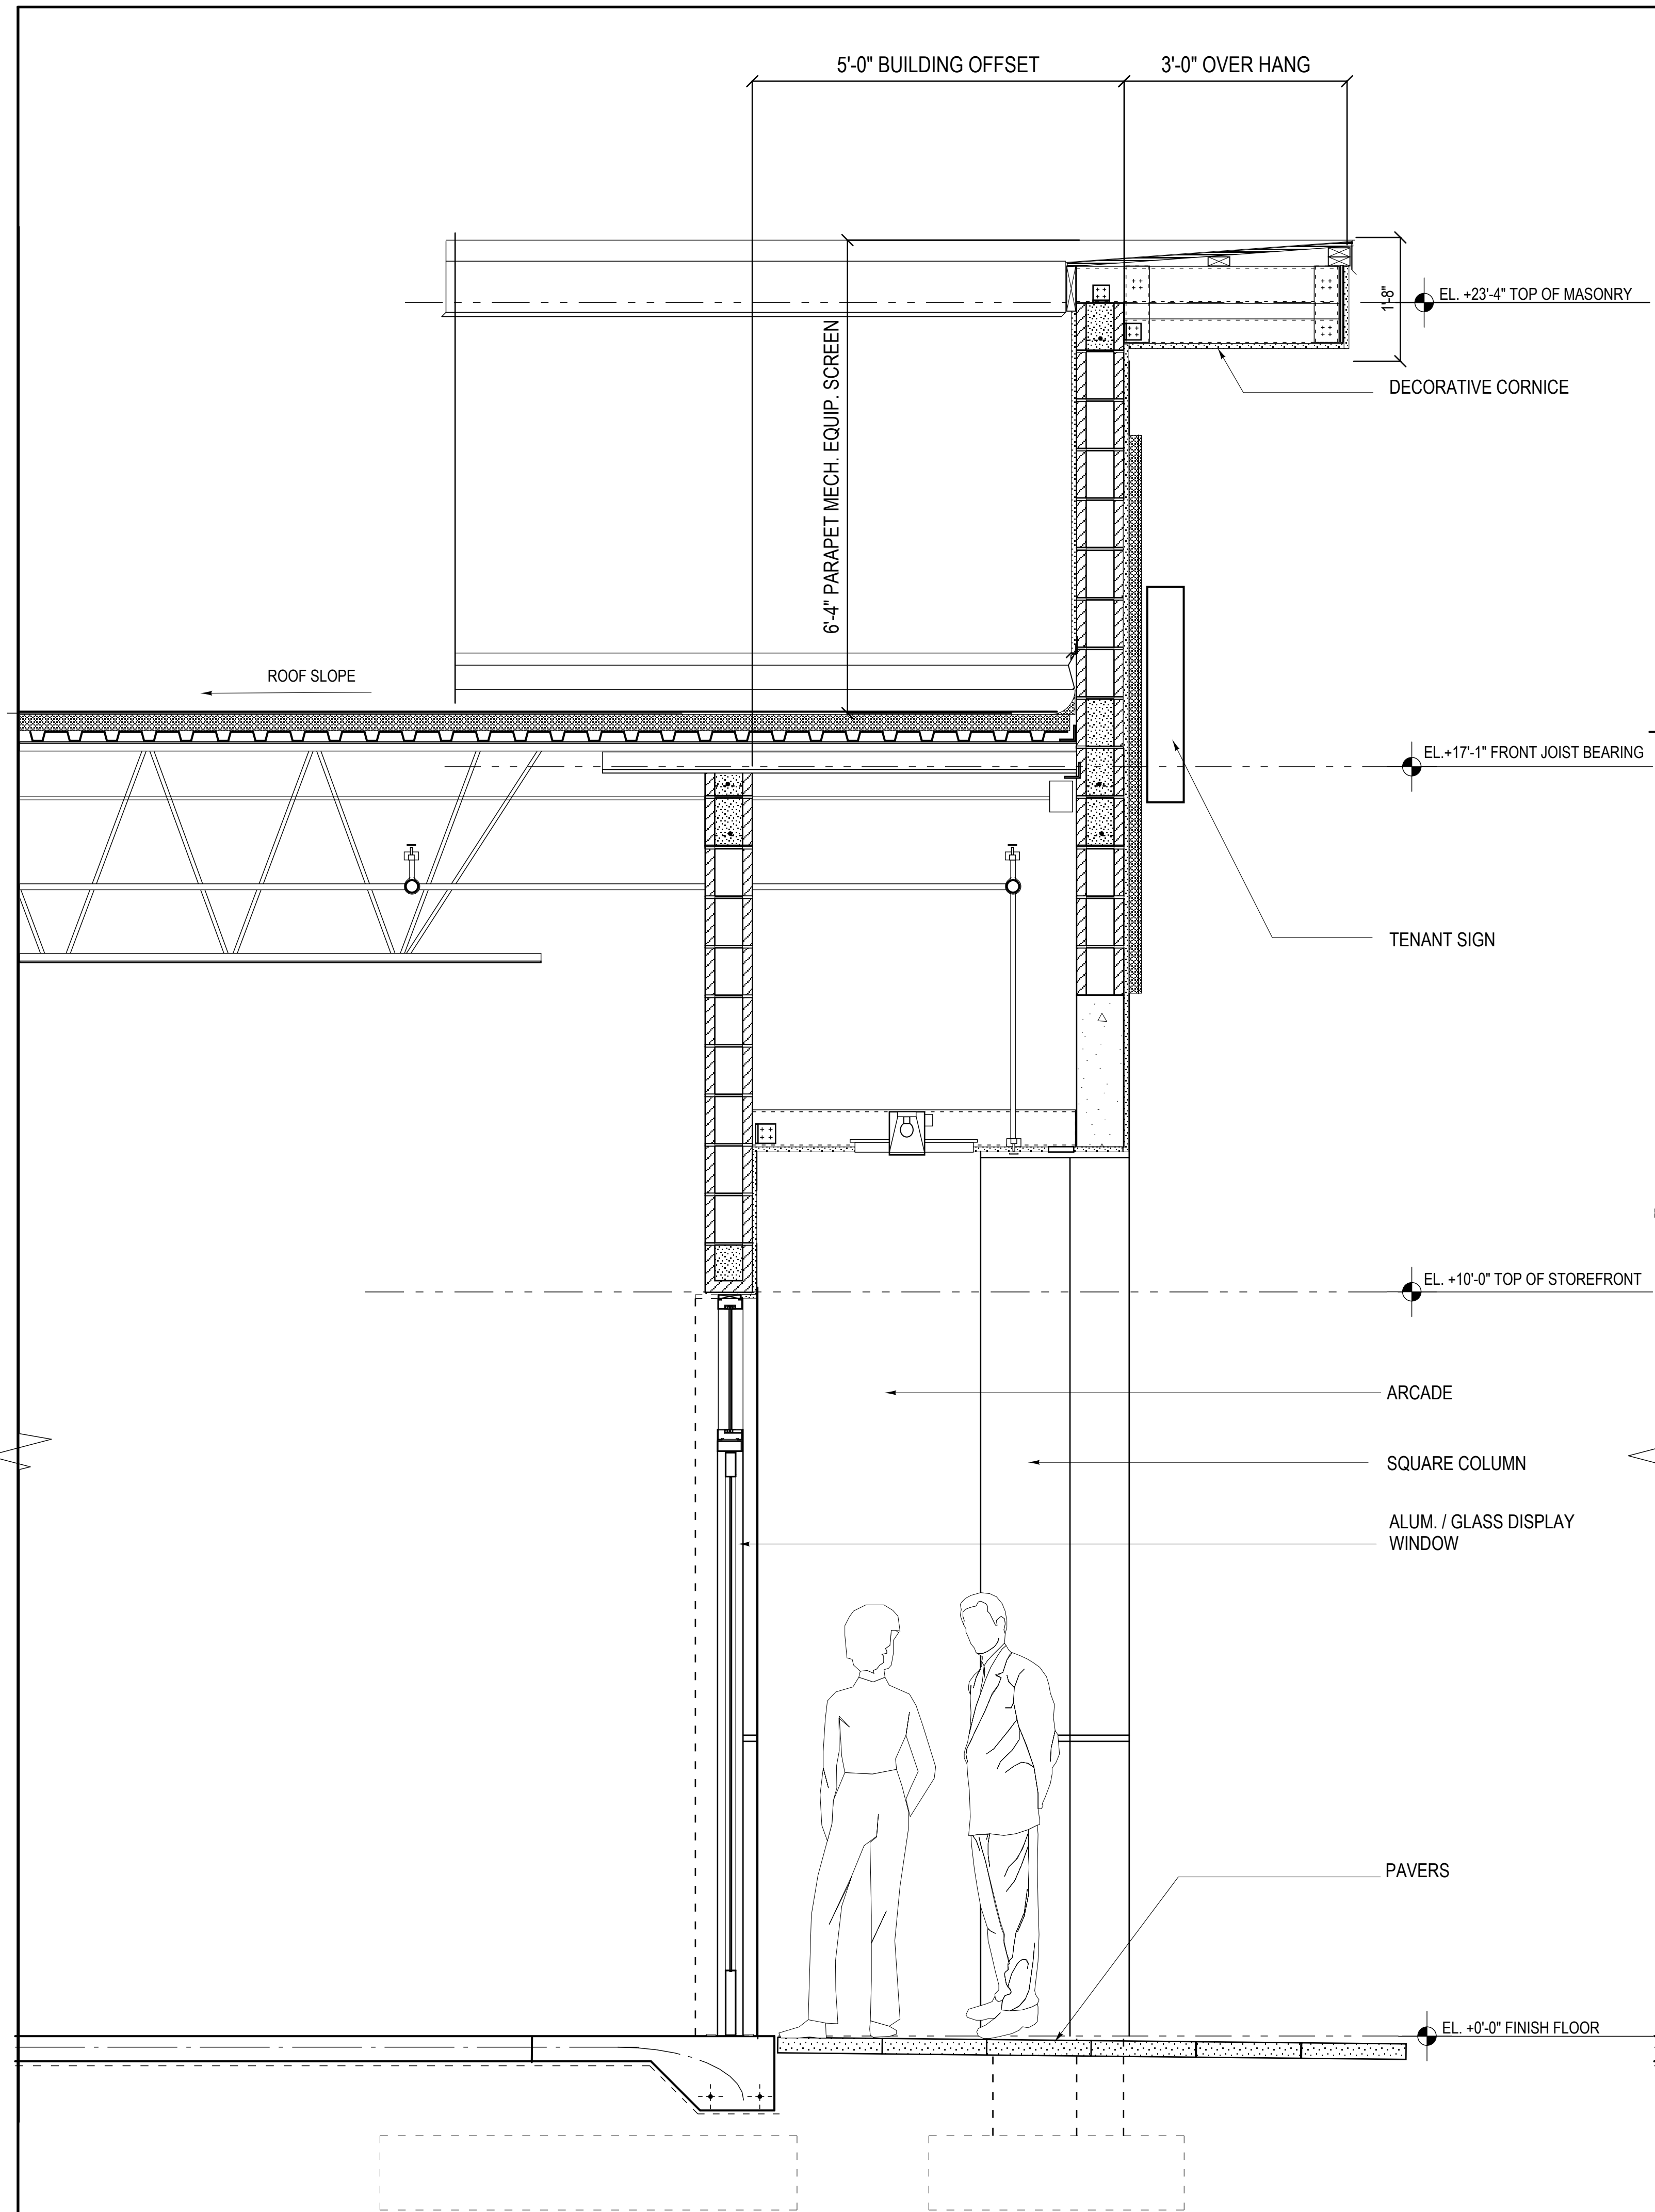

1 WALL SECTION DETAIL THRU ENTRY FEATURE
3/4" : 1'-0"

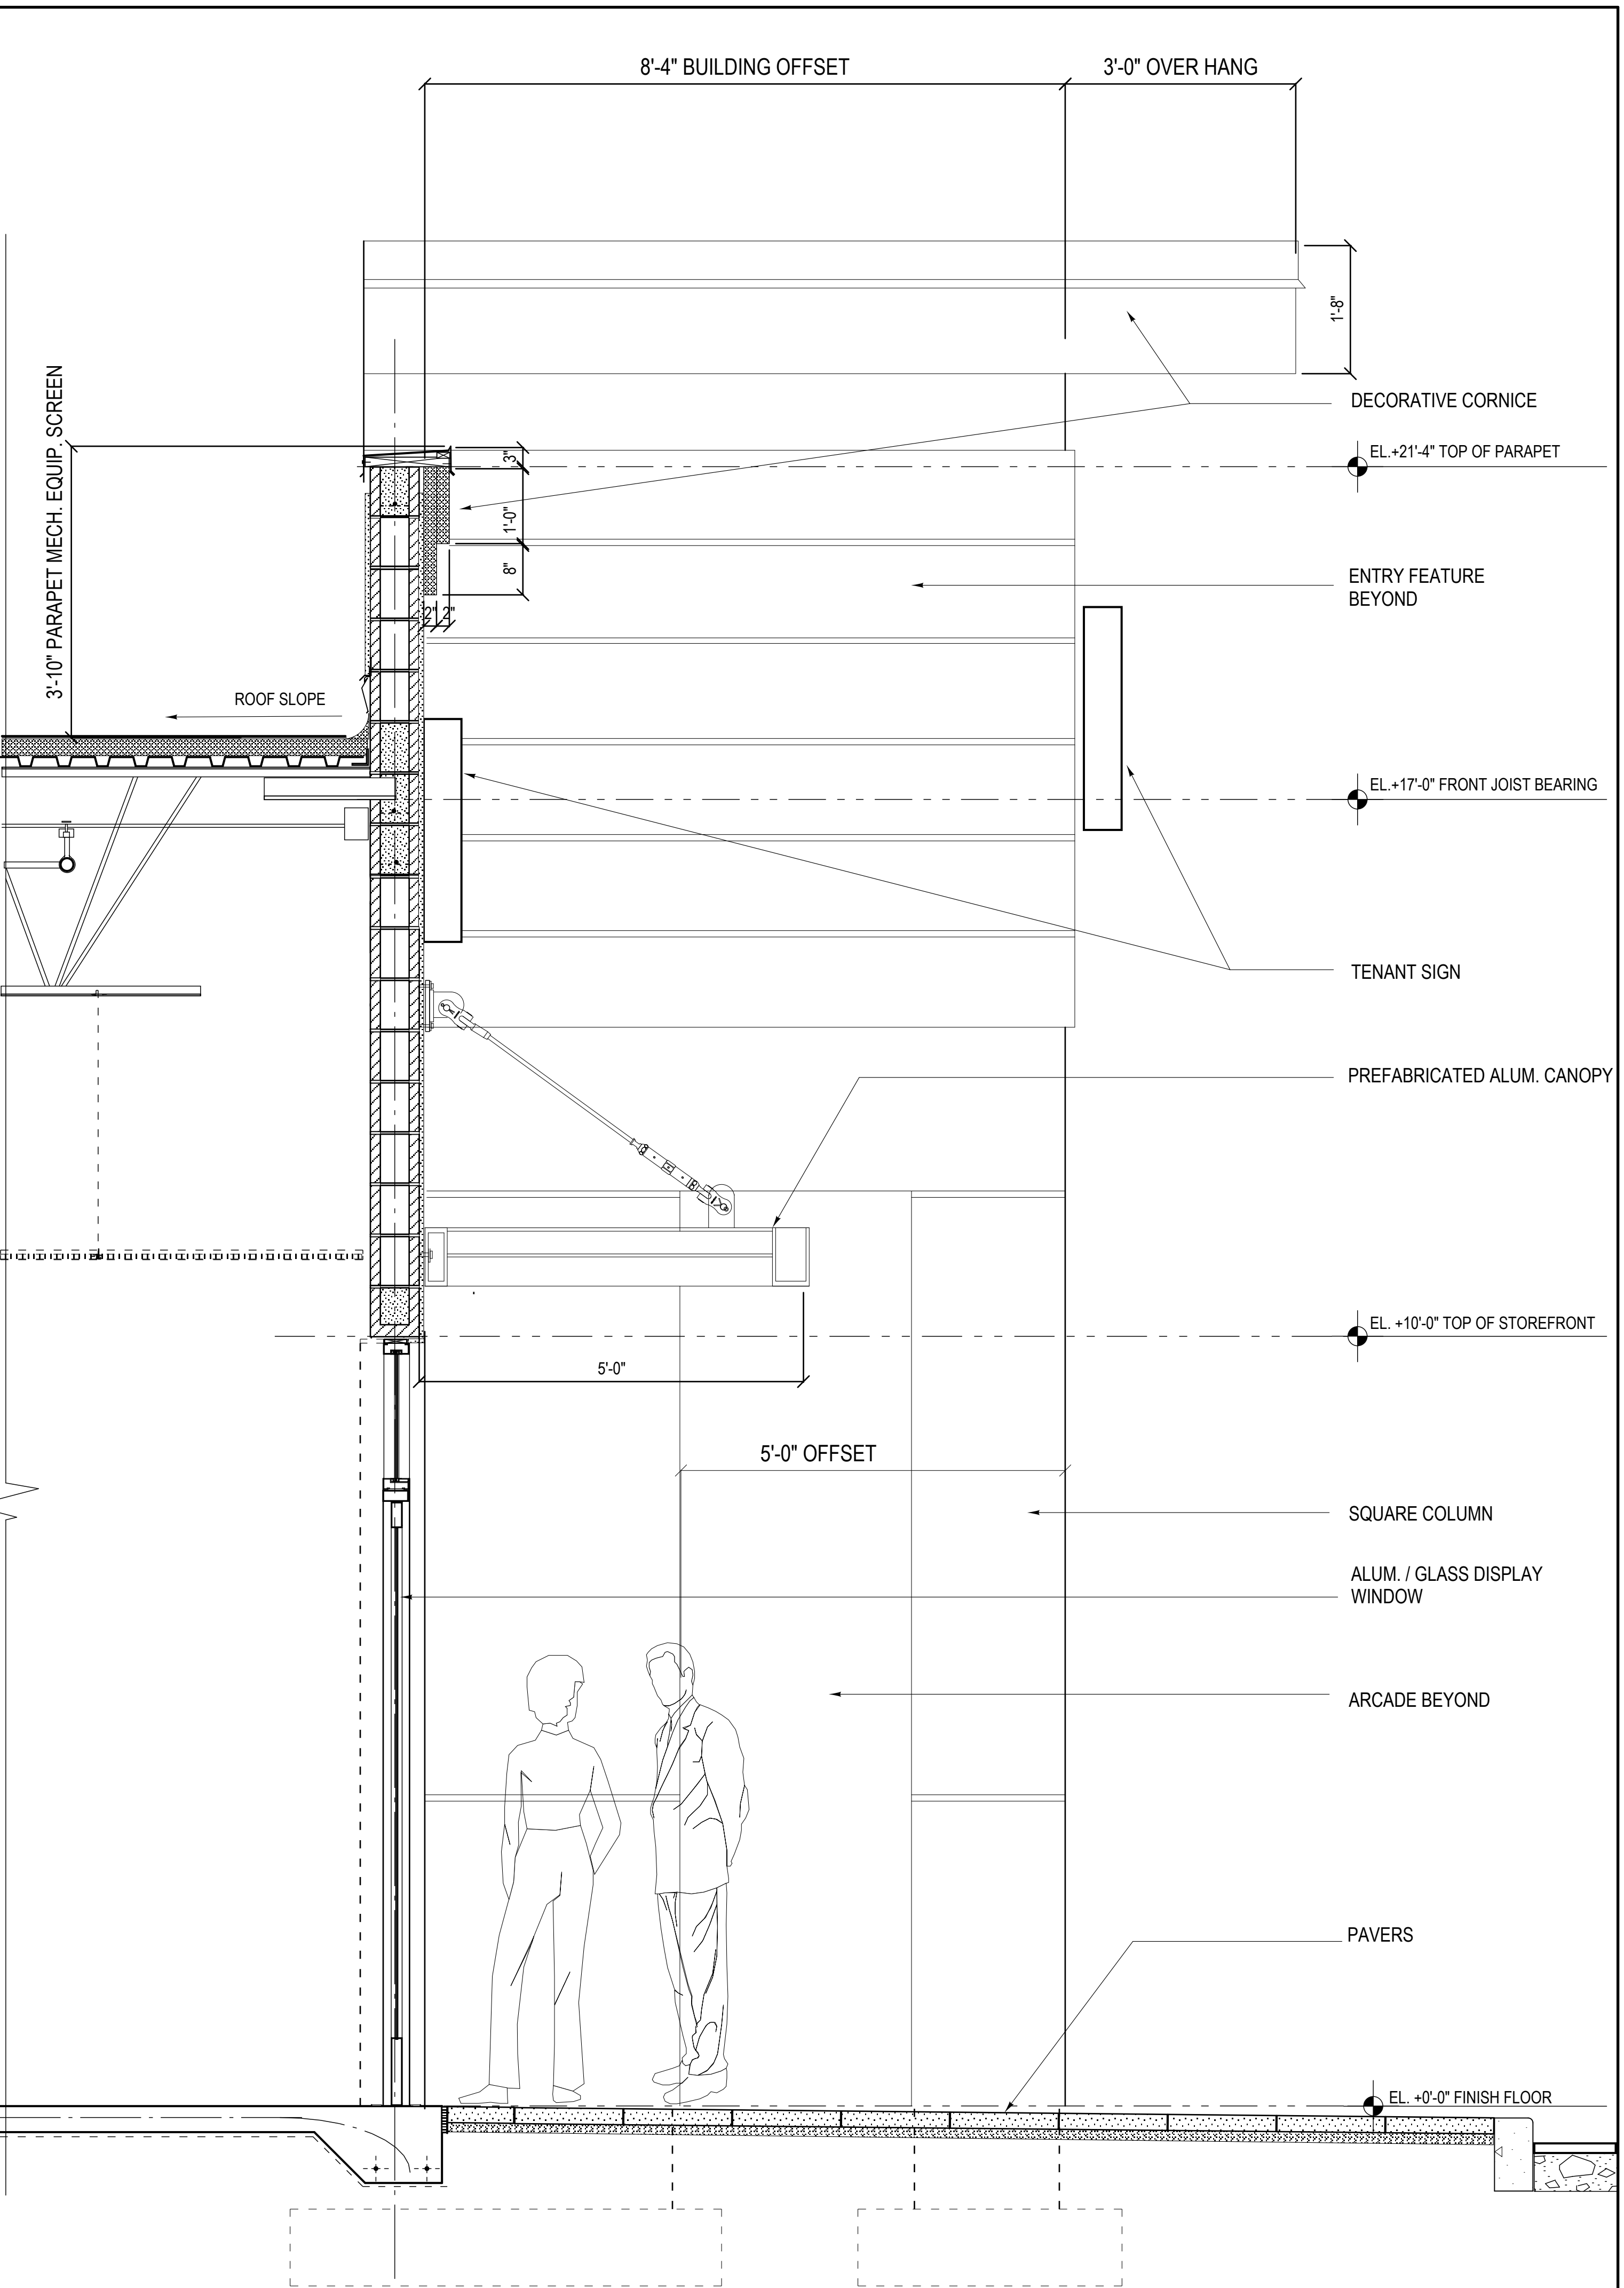

2 WALL SECTION DETAIL THRU ENTRY
3/4" : 1'-0"

REVISIONS	DATE

Contract	
Permit	
Bid	
Date	7/18/20
Scale	AS NOTED
Drawn	HT
Job	2020-40
Sheet	