



REFERENCE
SCALE: NOT TO SCALE

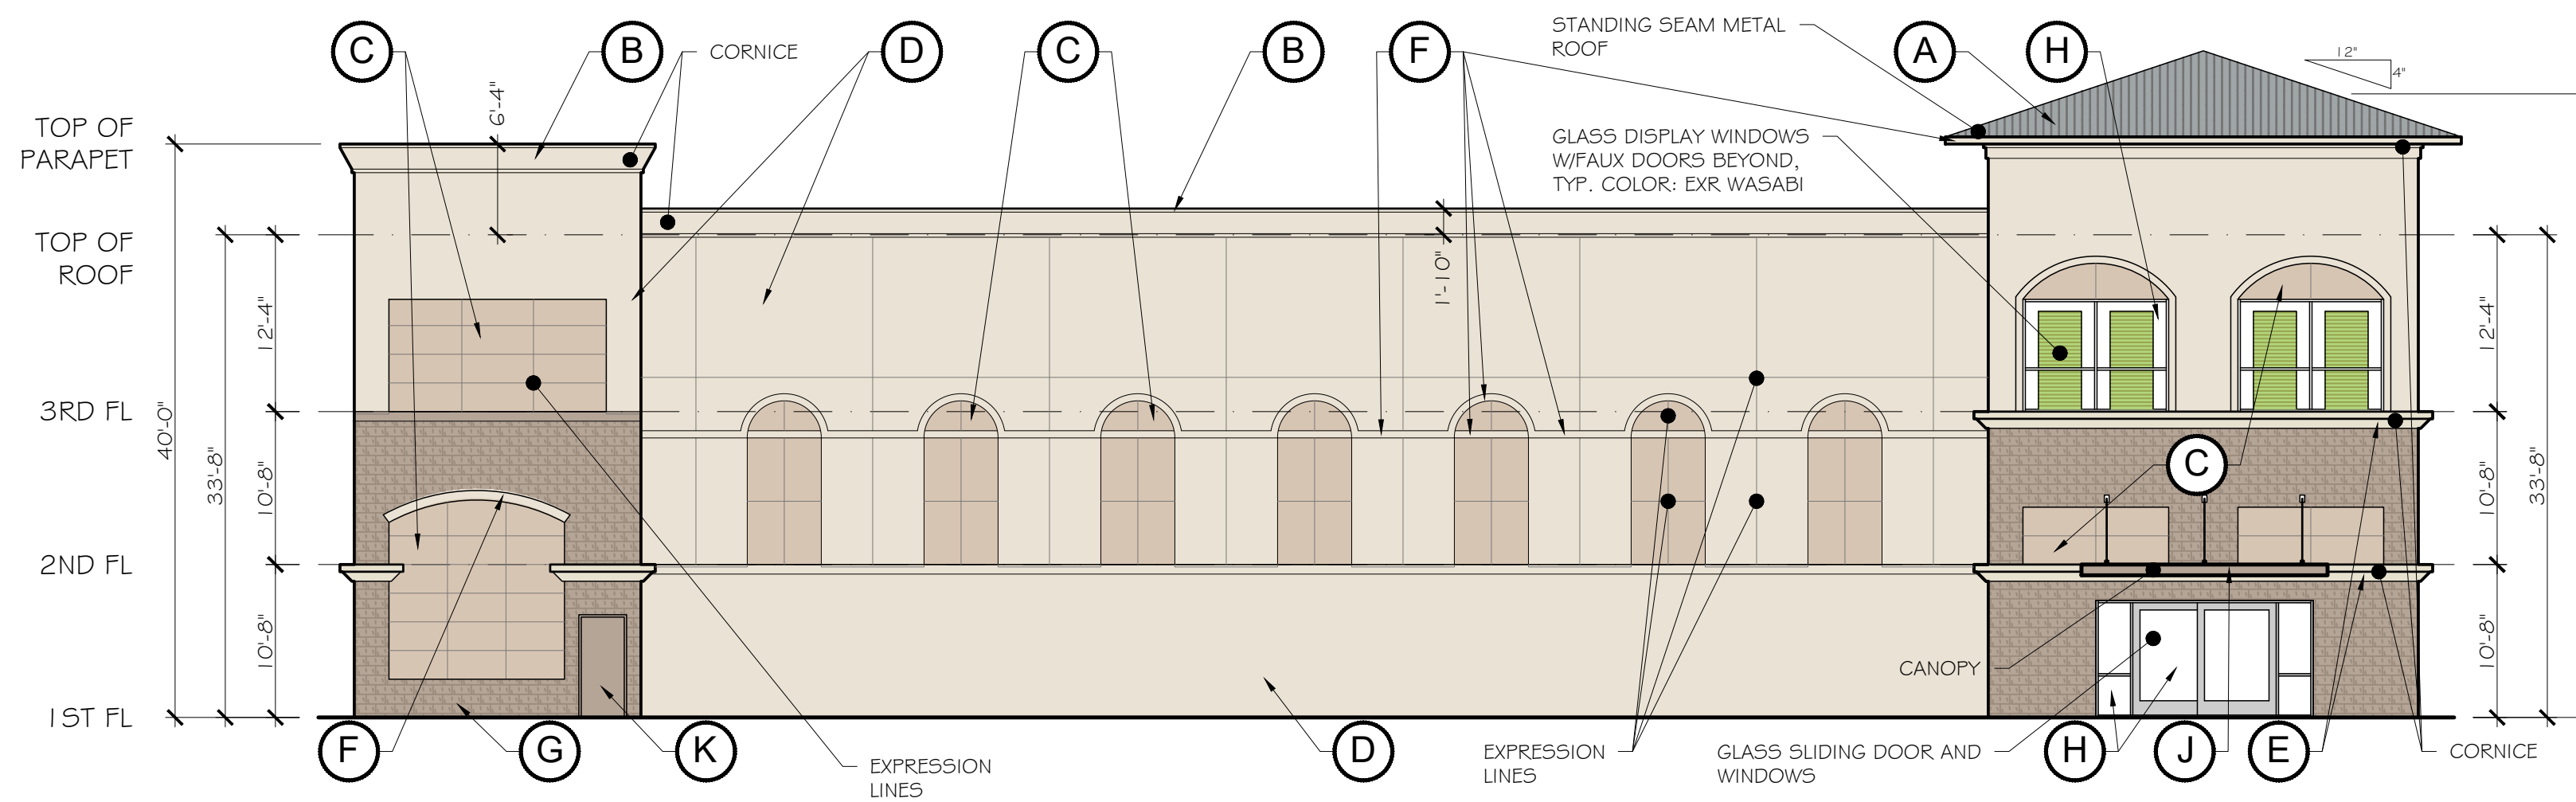


SOUTH ELEVATION
SCALE: 3/32" = 1'-0"

1
A3.1

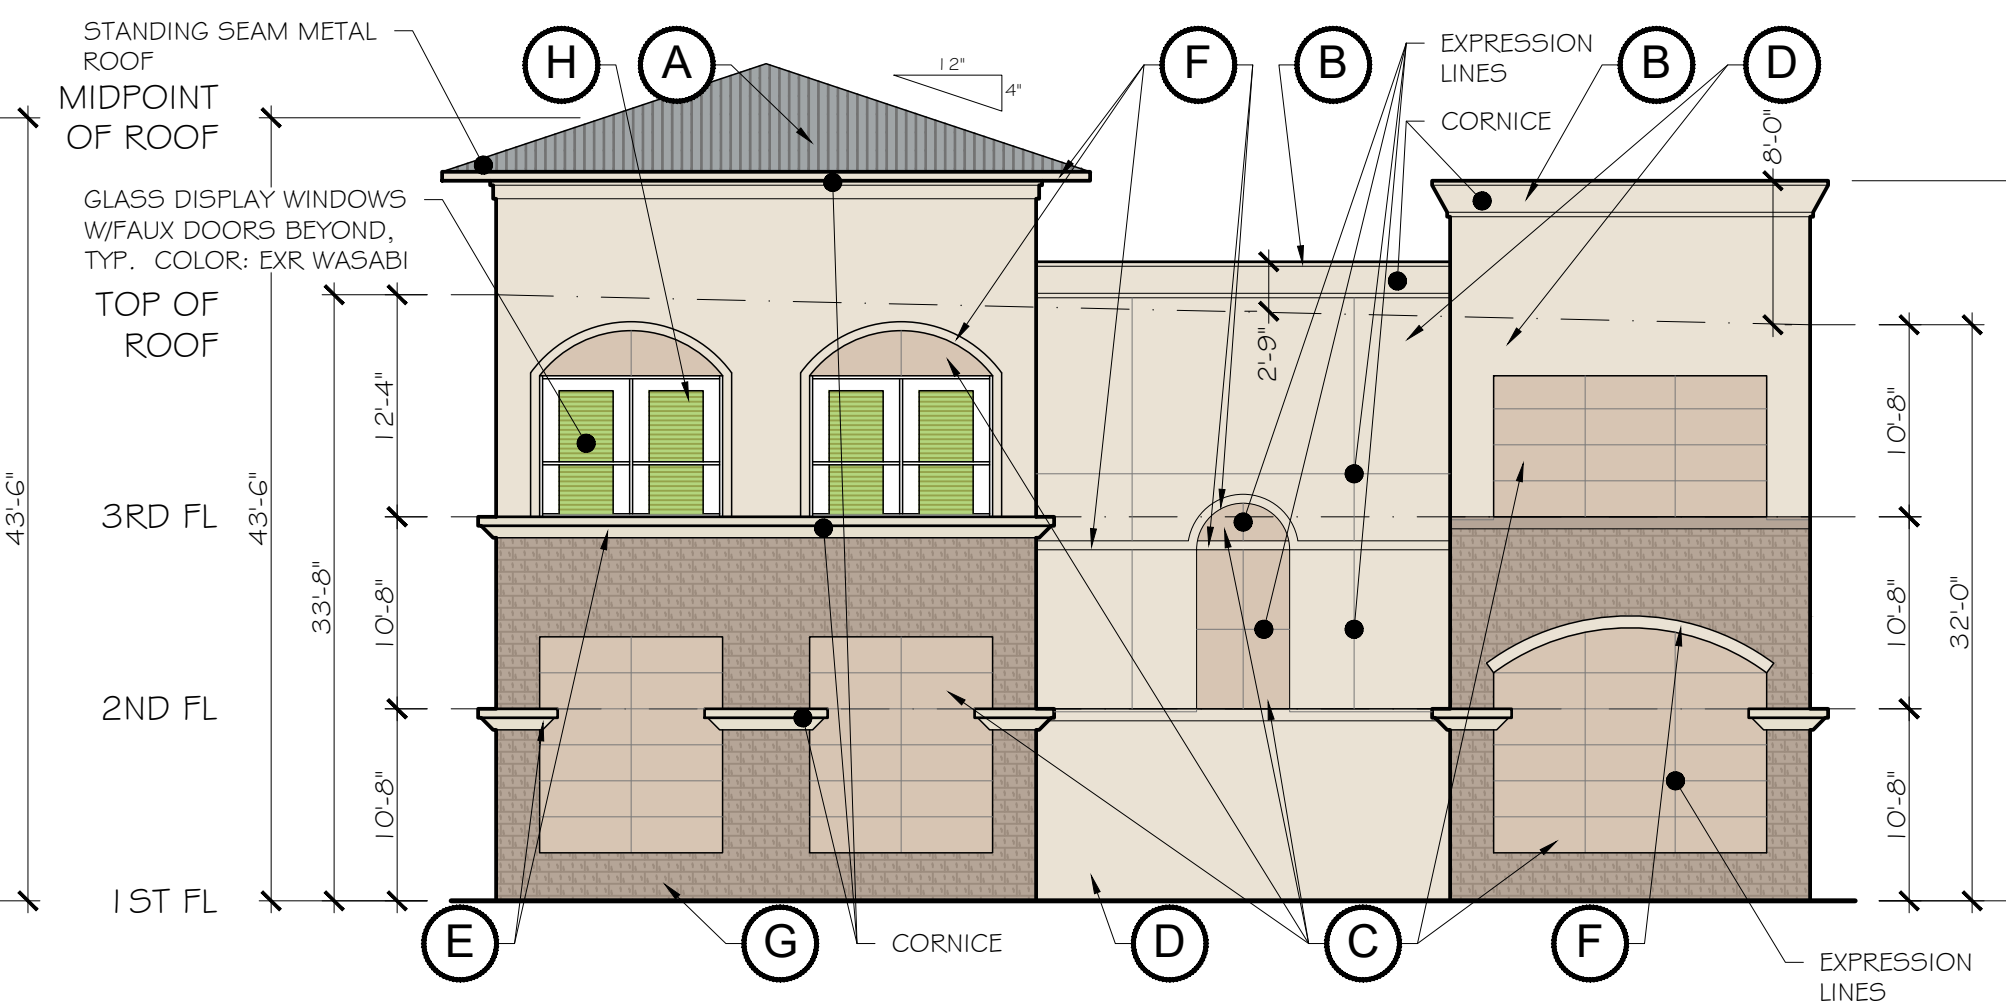


EAST ELEVATION
SCALE: 3/32" = 1'-0"

2
A3.1

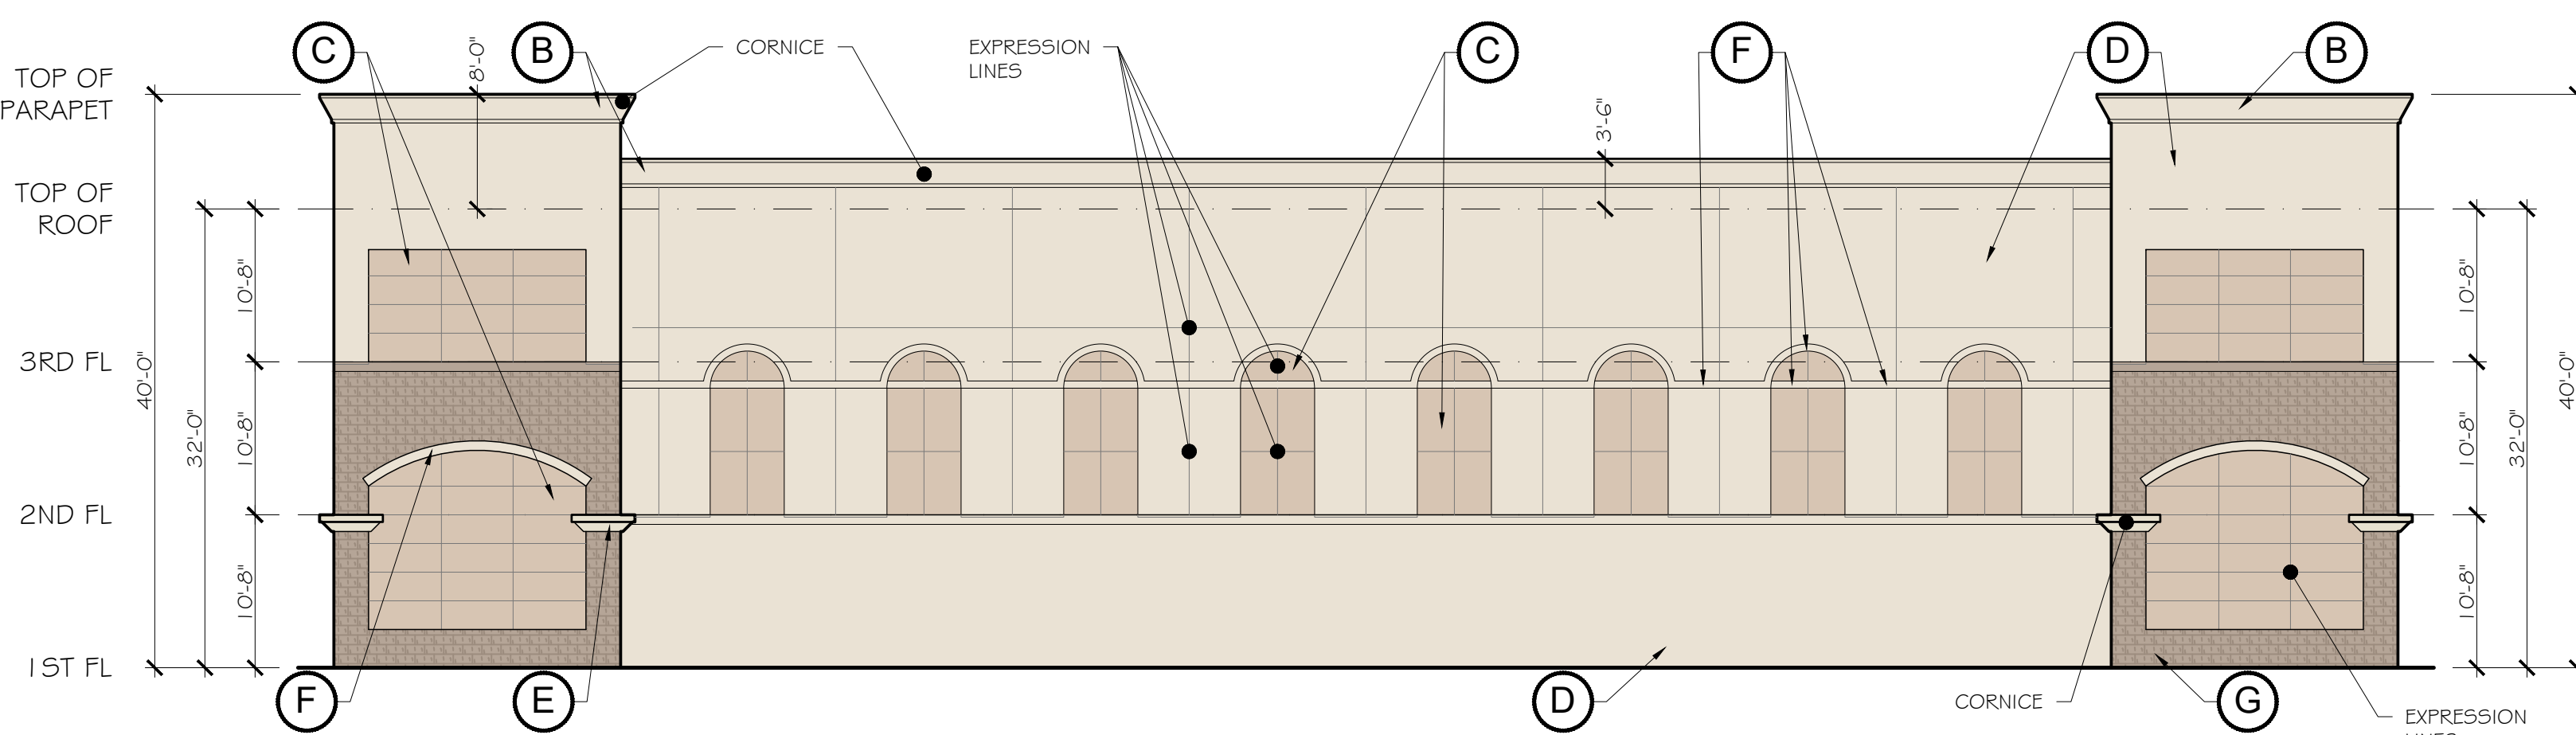

NORTH ELEVATION
SCALE: 3/32" = 1'-0"

3
A3.1

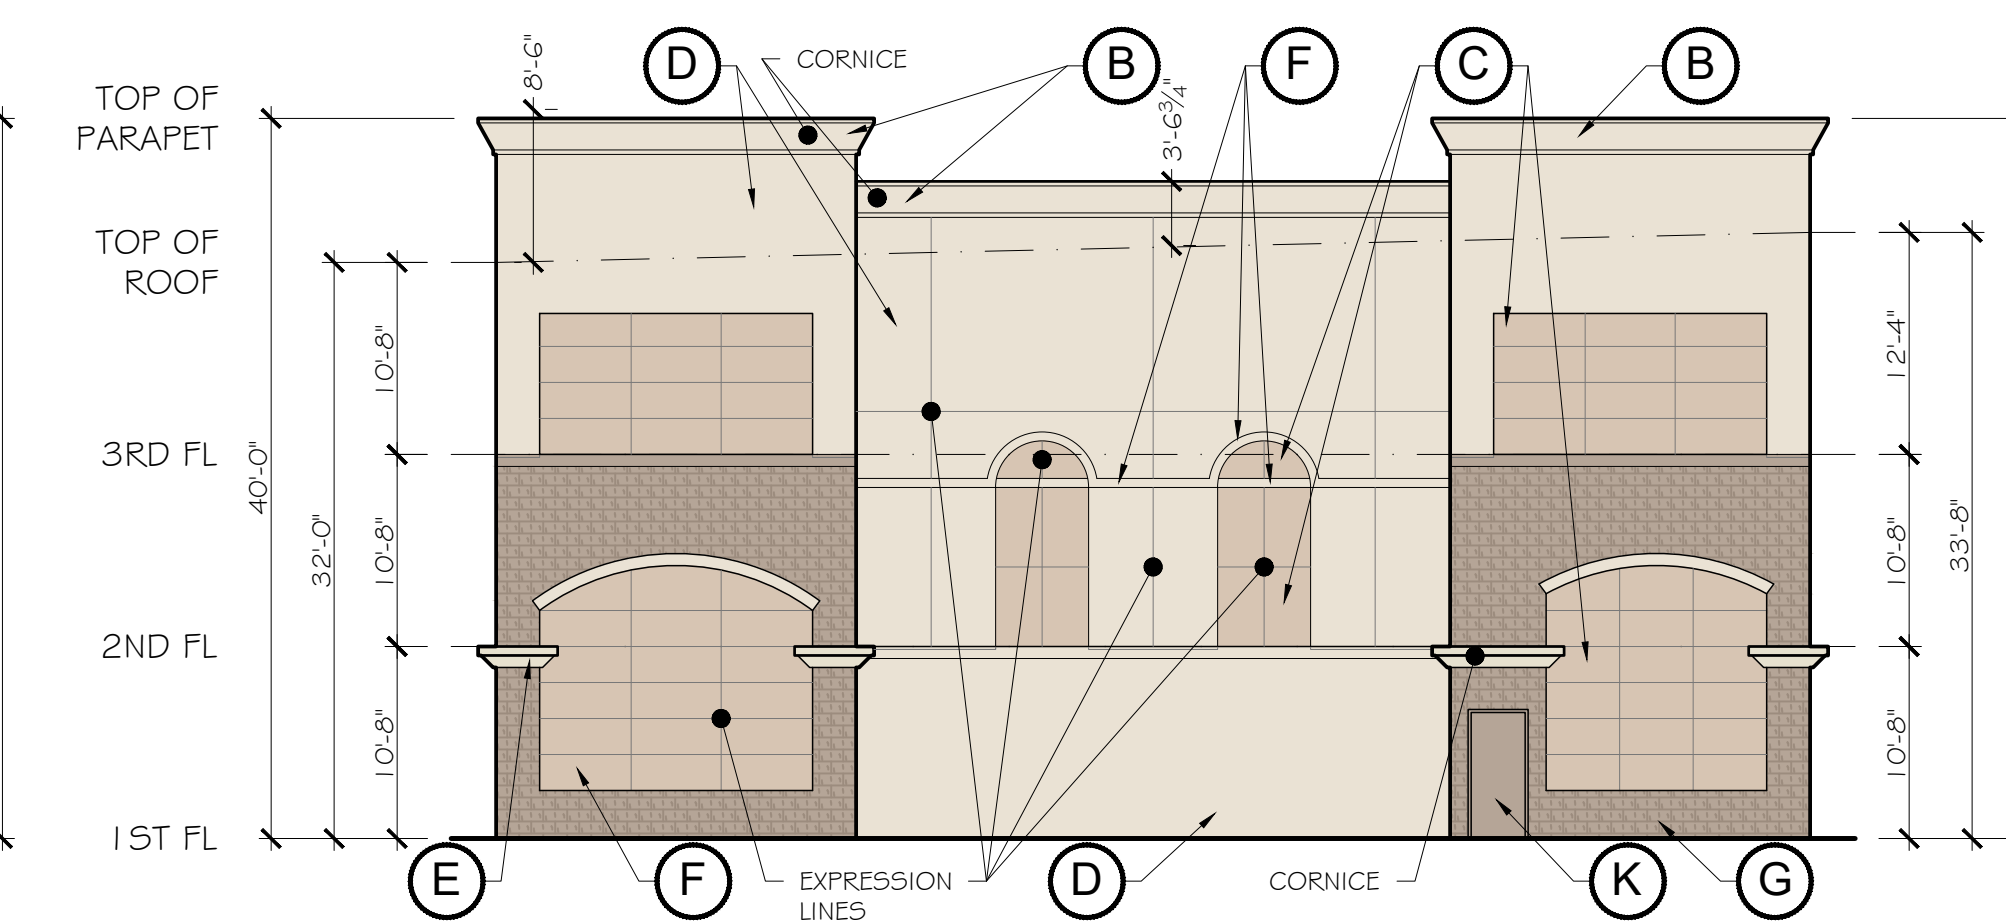


WEST ELEVATION
SCALE: 3/32" = 1'-0"

4
A3.1

KEY PLAN
SCALE: NOT TO SCALE

FINISH SCHEDULE			
MARK	DESIGNATION	MFR.	COLOR
(A)	PREFINISHED METAL STANDING SEAM ROOF	MBCI	MATCH SW7073 "NETWORK GRAY"
(B)	STUCCO TRIM BAND	DRYVIT	DRYVIT MATCH SWG 147 "PANDA WHITE"
(C)	STUCCO ACCENT	DRYVIT	DRYVIT MATCH SWG099 "SAND DOLLAR"
(D)	STUCCO FIELD	DRYVIT	DRYVIT MATCH SWG 147 "PANDA WHITE"
(E)	EIFS cornice	DRYVIT	DRYVIT MATCH SWG 147 "PANDA WHITE"
(F)	STUCCO TRIM PIECE	DRYVIT	DRYVIT MATCH SWG 147 "PANDA WHITE"
(G)	SPLIT-FACED CMU BLOCK	OLDCASTLE CO.	PAINT SWG080 "UTTERLY BEIGE"
(H)	ALUMINUM STOREFRONT SYSTEM	KAWNEER	
(J)	OVERHEAD CANOPY	VICTORY AWNING	MATCH SWG080 "UTTERLY BEIGE"
(K)	EMERGENCY EXIT DOOR		PAINT SWG080 "UTTERLY BEIGE"

NOTE: ANY CHANGES TO ELEVATION DESIGN OR COLORS REQUIRE CITY APPROVAL.

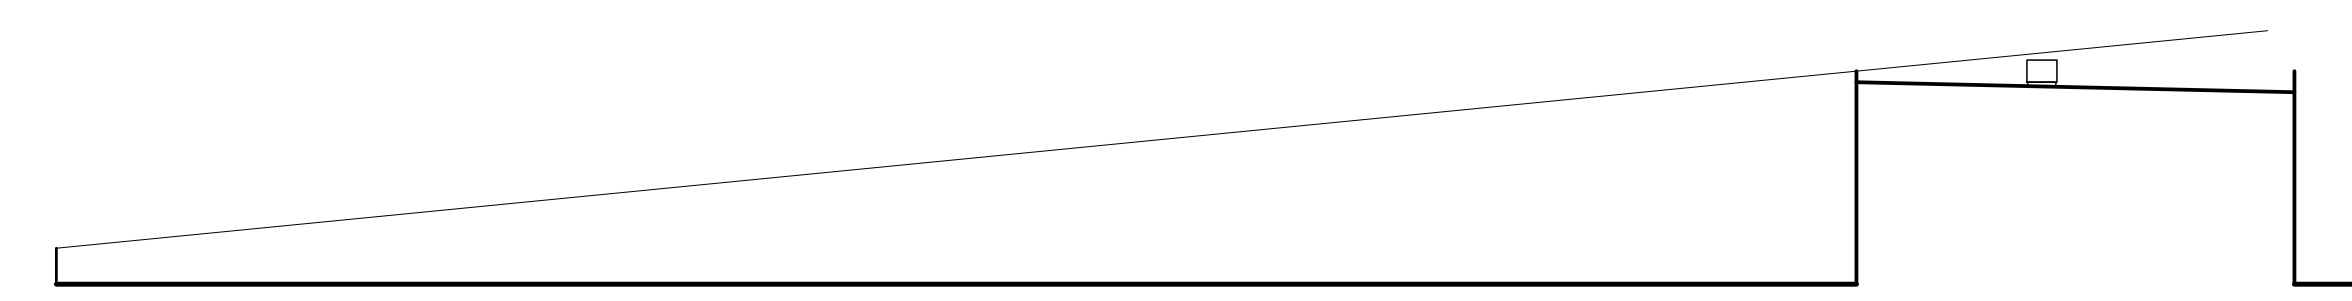

VISIBILITY DIAGRAM
SCALE: 1/32" = 1'-0"

5
A3.1

NOTE: A/C UNITS ARE NOT VISIBLE FROM A DISTANCE OF 300' AND FROM A PERSPECTIVE OF 6' ABOVE GROUND LEVEL.