

Landscape Data

Perimeter Landscaping Adjacent to Road Right-of-way
Trees
 Required - (1 Tree/30 L.F.) - 684 L.F./30 = 23 Trees
 Provided - 23 Trees

Shrubs
 Required - Continuous Hedge 2' O.C. = 342 Shrubs
 Provided - 342 Shrubs

Perimeter Landscaping Adjacent to Another Property
Trees
 Required: (1 Tree/30 L.F.) - 200 L.F./30 = 7 Trees
 Provided: 7 Trees

Shrubs
 Required: Continuous Hedge 2' O.C. = 100 Shrubs
 Provided: 100 Shrubs

Parking Area Interior Landscaping
 Required Terminal/Interior Island Trees - 1 Tree per Terminal/Interior Island = 12 Trees
 Total Terminal/Interior Island Trees Provided = 12 Trees

Palm Requirements
 Required - No more than 25% of required trees may be palms
 Total Trees & Palms = 54
 Total Palms = 0 x 2 @ 2:1 = 0
 Provided: Palms = 0 / 2 = 0 / 54 = 0%

Total Trees:
 Total Trees Required: 54
 Total Trees Provided: 54
 54 Trees + 0 Palms @ 2:1 = 0 Trees = 54 Trees

Native Plants
Trees:
 Required: 50% of all required trees shall be native
 Total Trees = 54
 Provided: Native Trees = 41 / 54 = 75%

Shrubs:
 Required: 25% of all required shrubs shall be native
 Total Shrubs = 650
 Provided: Native Shrubs = 650 / 650 = 100%

Flowering Trees
 Required: 20% of all required trees shall be flowering
 Total Trees = 54 (Not Including Palms) x 20% = 11
 Provided: Flowering Trees = 11 = 20%

Landscape Island Evergreen Shade Trees
 Required: 75% of all required trees located within landscape islands shall be evergreen shade trees
 Total Landscape Islands = 12 x 75% = 9 Trees
 Provided: Landscape Islands with Evergreen Shade Trees = 9 = 75%

Tree Species Mix
 Required: When 41+ trees are required the minimum species mix = 5
 Provided: 9

Building Facades
Trees
 Required - 1 Tree / 30 L.F. of Building Perimeter
 352 L.F. of Building Perimeter / 30 L.F. = 12 Trees
 Provided - 12 (Some relocated to west buffer for additional screening)

Shrubs
 Required - 1 Shrub / 1.5 L.F. of Building Perimeter
 Excluding Paved Access Areas = 275 L.F. / 1.5 = 184 Shrubs
 Provided - 184 Shrubs

Dumpster
 Required - Hedge / Vine 2' O.C. 48 L.F. / 2 = 24 Shrubs
 Provided - 24 Shrubs

Port St. Lucie Utility Systems Department Notes

- No landscaping shall be planted in such a manner as to adversely affect drainage or utility easements.
- Trees with a maximum mature height greater than 10 feet shall not be planted below overhead power lines. Such trees with a maximum mature height less than the height of the overhead power line shall be selected from Appendix C, Table 1, Type B Trees. No tree shall be planted within 10 feet of any existing utility pole, guy wire, or pad mounted transformer (See FPL's publication "Plant the Right Tree in the Right Place" for placement and maintenance requirements).
- All landscaping within Port St. Lucie Utility Systems Department (PSLUSD) utility easements shall comply with PSLUSD technical specifications, policies, and codes.
- Trees shall not be planted within ten (10) feet of any PSLUSD underground infrastructure.
- In locations where the perimeter landscape buffers must be designed to be located in utility easements due to site constraints, the trees, palm trees and shrubs shall be selected from the list in §153.04B(3)(c) and used in these areas to meet the landscape buffer requirements. Trees and palm trees may be planted not less than seven (7) feet from the underground PSLUSD infrastructure. The remainder of the landscape strip shall be planted with grass and ground cover.

Port St. Lucie Engineering Department Notes


- The landscape plans meet the City's sight distance and clear zone requirements from Section 158.204 of the Code for 10' requirements.

General Notes

- No plant substitutions can be made without the City of Port St. Lucie's approval.
- All required landscape improvements must be inspected and approved by the City of Port St. Lucie prior to the issuance of a Certificate of Occupancy.
- Any existing landscaping, sod, or irrigation damaged or destroyed during the construction shall be replaced prior to the final inspection.
- All prohibited, exotic and invasive species shall be removed from the entire site prior to issuance of certificate of occupancy.
- Planting adjacent to fire hydrants is to have a minimum clear radius of 7.5' as required by the NFPA Uniform Fire Code Florida Edition 18.3.4.1 Hydrants. All fire hydrants and fire check valves shall have a minimum of 7.5' from the front and sides with 4' from the rear to all landscape material per the Florida Fire Prevention Code.

Plant List

QTY	SYM	SPECIES	COMMON NAME/DESCRIPTION	SIZE	SPACING	REMARKS	DROUGHT TOLERANCE
		CANOPY / ORNAMENTAL TREES					
1E'		ILEX x ATTENUATA 'EAGLESTON'	EAGLESTON HOLLY	12 x 5, 2.5' CAL.	A.S.	FULL CANOPY, 4' C.T. MN.	HIGH
LI		LAGERSTROEMIA INDICA 'TUSKEGEE'	CREPE MYRTLE 'RED'	12 x 6, 2.5' CAL.	A.S.	FULL CANOPY, 4' C.T. MN.	HIGH
LI		LIGUSTRUM JAPONICUM	LIGUSTRUM TREE FORM	12 x 5, 2.5' CAL.	A.S.	FULL CANOPY, 4' C.T. MN.	HIGH
MG*		MAGNOLIA GRANDIFLORA	LITTLE GEM MAGNOLIA	12 x 5, 2.5' CAL.	A.S.	FULL CANOPY, 4' C.T. MN.	HIGH
MG-1*		MAGNOLIA GRANDIFLORA	SOUTHERN MAGNOLIA D.D. BLANCHARD	12 x 5, 2.5' CAL.	A.S.	FULL CANOPY, 4' C.T. MN.	HIGH
PE*		PINUS ELLIOTTI Densa	SOUTH FLORIDA SLASH PINE	12 x 5, 2.5' CAL.	A.S.	FULL CANOPY, 4' C.T. MN.	HIGH
OL*		QUERCUS LAURIFOLIA	LAUREL OAK	14 x 5, 2.5' CAL.	A.S.	FULL CANOPY, 4' C.T. MN.	HIGH
OV*		QUERCUS VIRGINIANA	LIVE OAK	14 x 5, 2.5' CAL.	A.S.	FULL CANOPY, 4' C.T. MN.	HIGH
TD*		TAXODIUM DISTICHUM	BALD CYPRESS	12 x 5, 2.5' CAL.	A.S.	FULL CANOPY, 4' C.T. MN.	HIGH
PT		PTYCHOSPERMA ELEGANS	ALEXANDER PALM	8' O.A.	A.S.	DOUBLE TRUNKS	HIGH
		SHRUBS / GROUNDCOVERS / VINES					
F05*		FORESTIERA SEGREGATA	FLORIDA PRIVET	#3, 2' x 2'	2' O.C.	FULL & THICK	HIGH
MYR*		MYRICANTHES FRAGRANS	SIMPSON STOPPER	#3, 2' x 2'	2' O.C.	FULL & THICK	HIGH
MYR-1*		MYRICANTHES FRAGRANS	SIMPSON STOPPER	#7, 4' x 2'	2' O.C.	FULL & THICK	HIGH
S0D-1		PASPALUM NOTATUM	BAHIA SOD	SEE SPECS			HIGH
S0D		STENOTAPHRUM SECUNDATUS	ST. AUGUSTINE SOD	SEE SPECS			LOW - MEDIUM
			* = FLORIDA NATIVE				

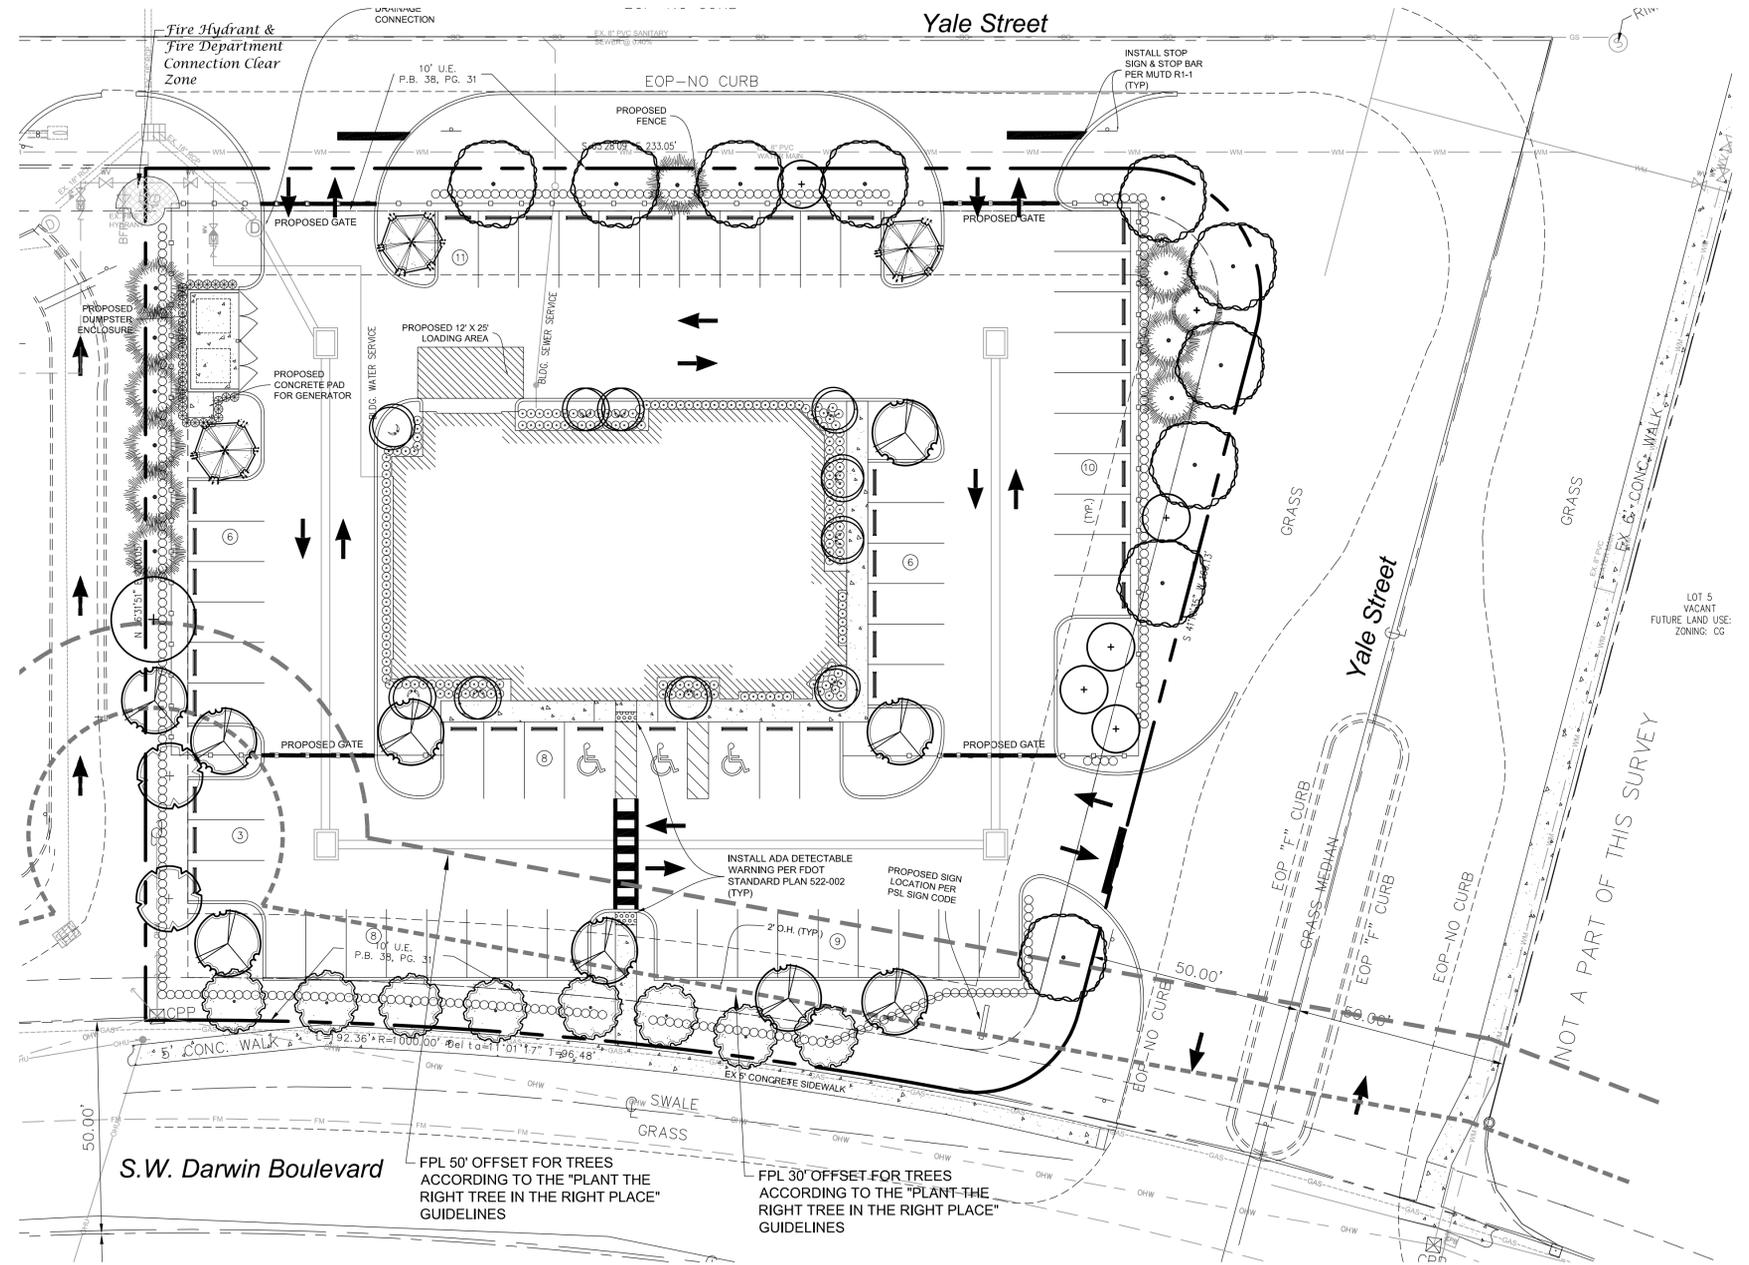

Conceptual Design Group, Inc.
 Landscape Architecture - Site Planning

900 East Ocean Boulevard, Suite 130d
 Stuart, Florida 34994
 (772) 344-2340
 LC: 26000198

Hulett
 3201 S.E. Yale Street
 City of Port St. Lucie, Florida

Jeffrey W. Smith, RLA
 Florida Registration Number:
 LA 0001635

Job No. 22-1106
 Drawn By JWS
 Submittal Dates 1-16-2023

Revision Dates

These drawings are the property of the landscape architect and are not to be used for other projects except by written permission from the landscape architect. Report any discrepancies immediately to the landscape architect.

Sheet CL-1 of 1
 City Project Numbers:

Conceptual Landscape Plan

