

Project Team:


Client & Property Owner: Midway Glades Developer
7807 Baymeadows Road, Suite 205
Jacksonville, Florida 32256

Land Planner / Landscape Architect: Lucido & Associates
701 East Ocean Boulevard
Stuart, Florida 34994


Engineer: Kimley Horn And Associates
445 24th Street, Suite 200
Vero Beach, Florida 32960

Surveyor: Kimley Horn And Associates
445 24th Street, Suite 200
Vero Beach, Florida 32960

Scale: 1" = 10'

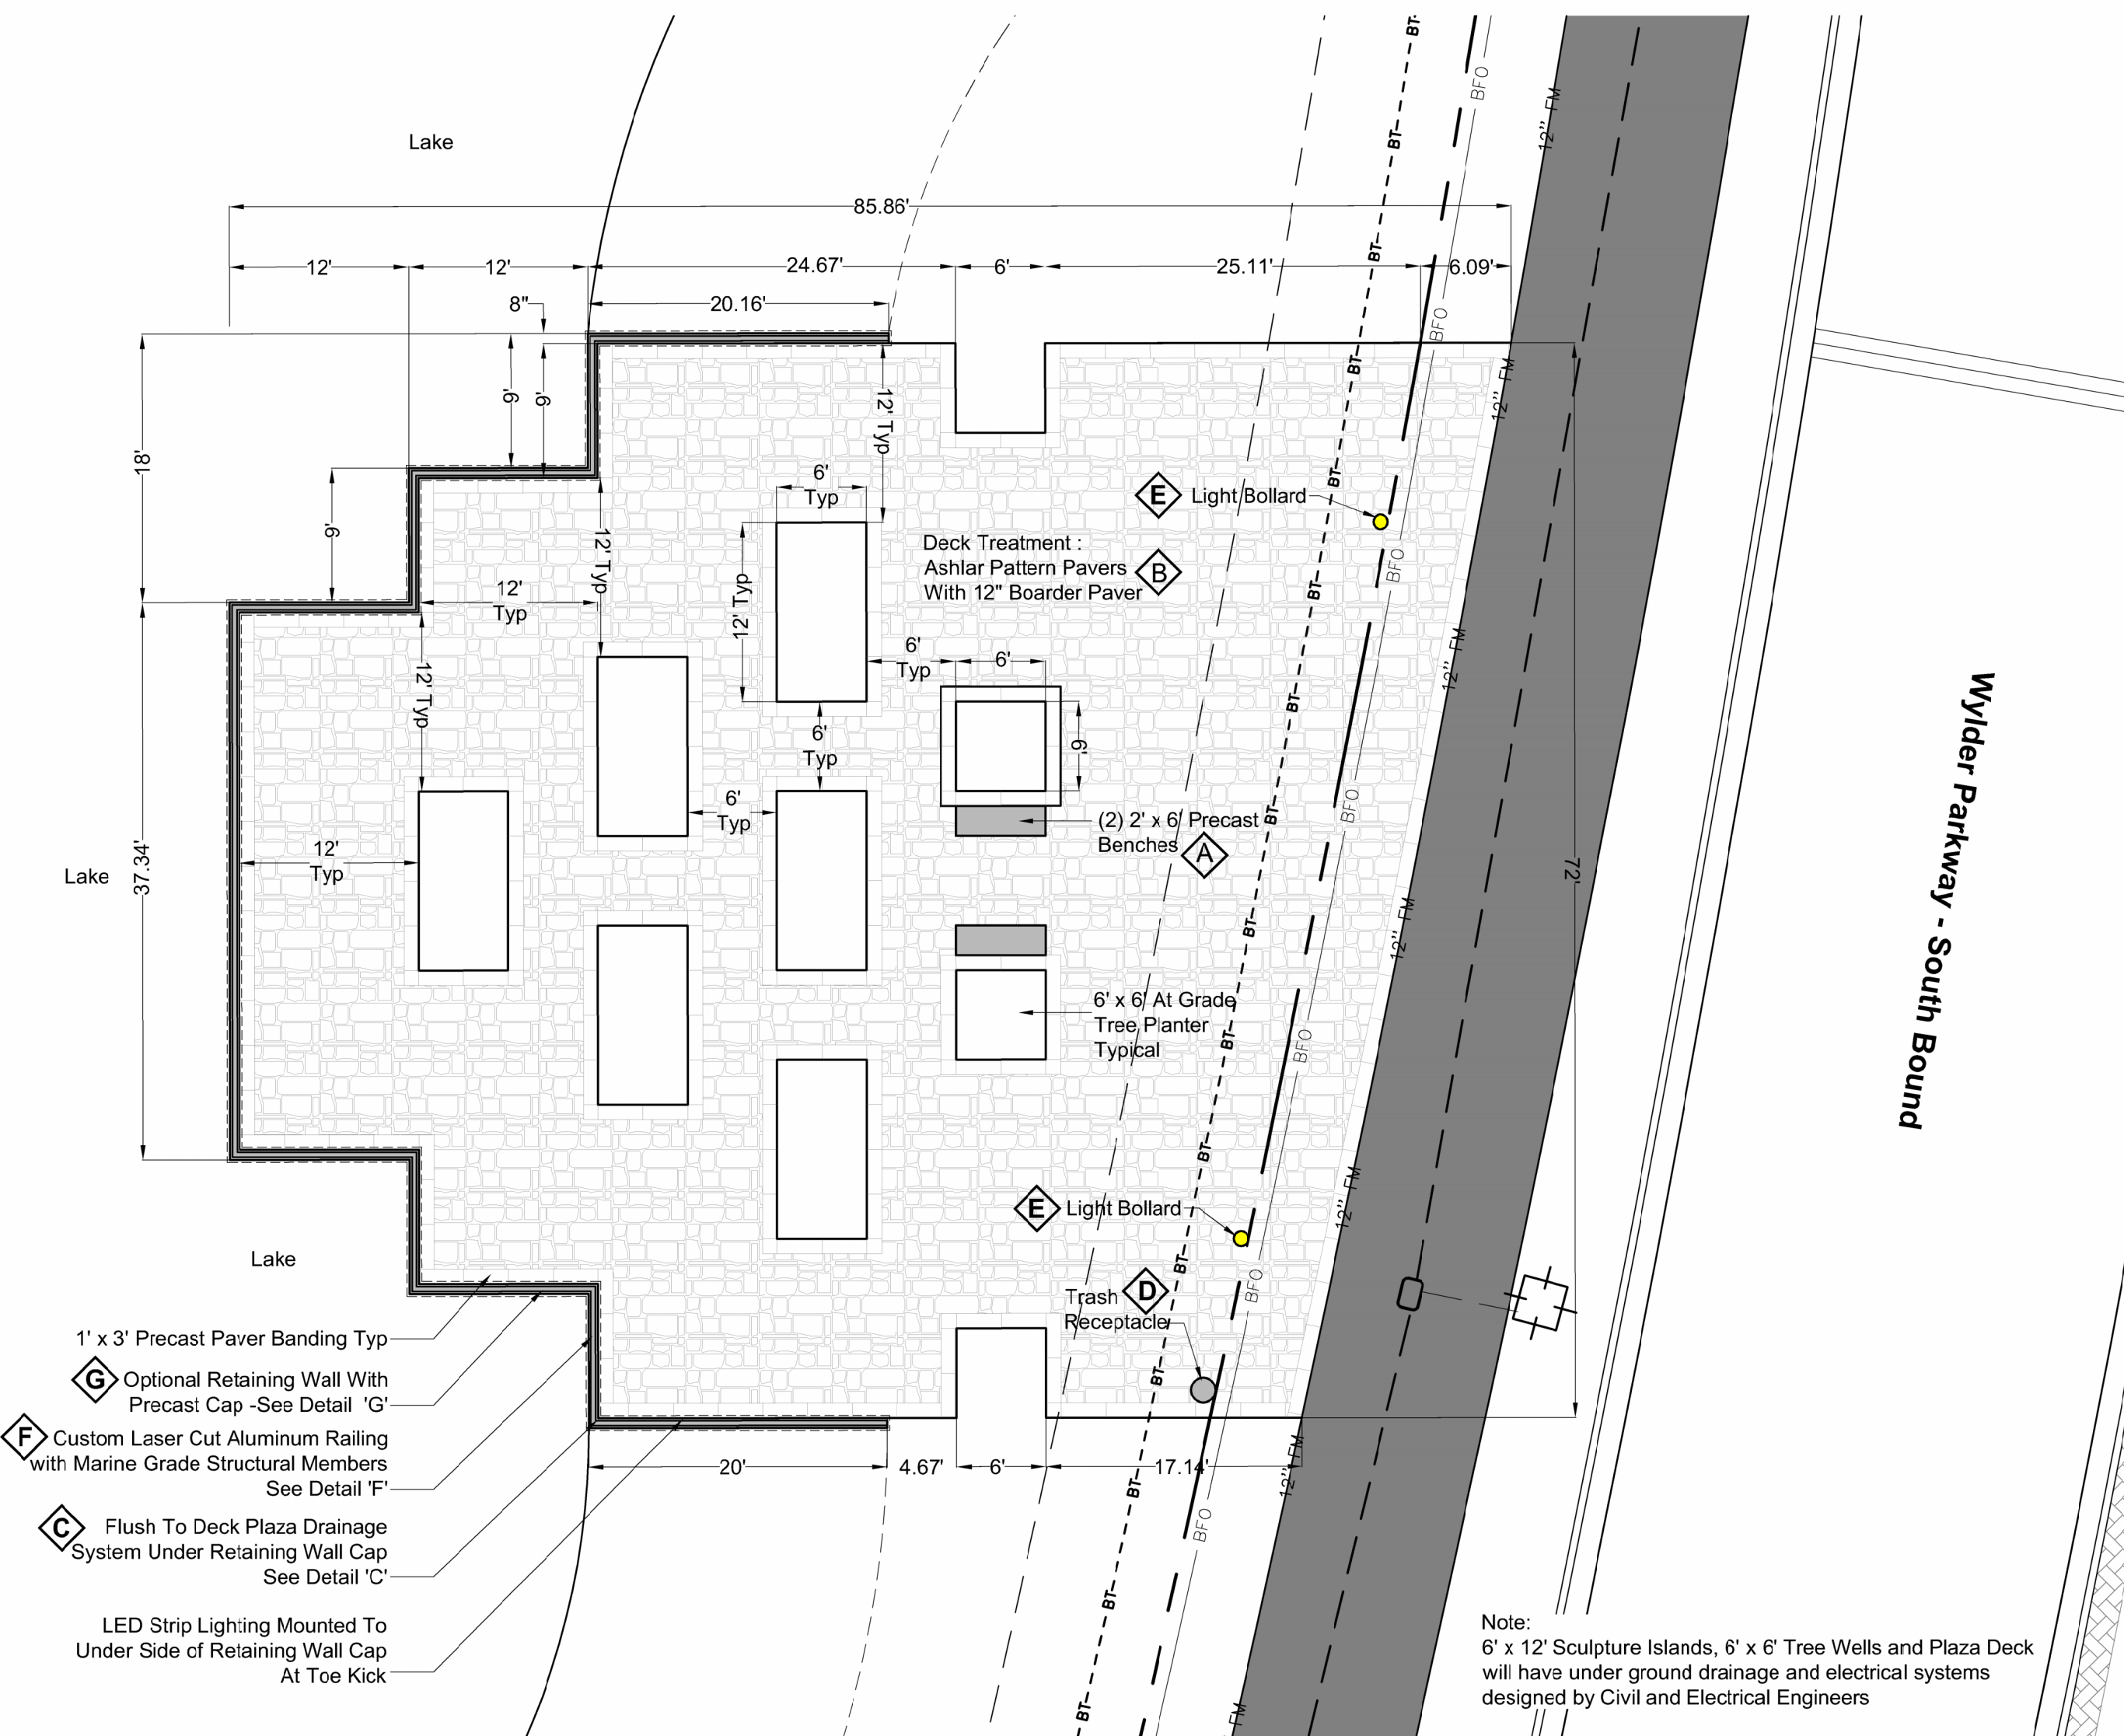

West Side Art In Public Places Hardscape Plan - Phase 1
Residential Public Art Requirement
 Scale: 1" = 10'

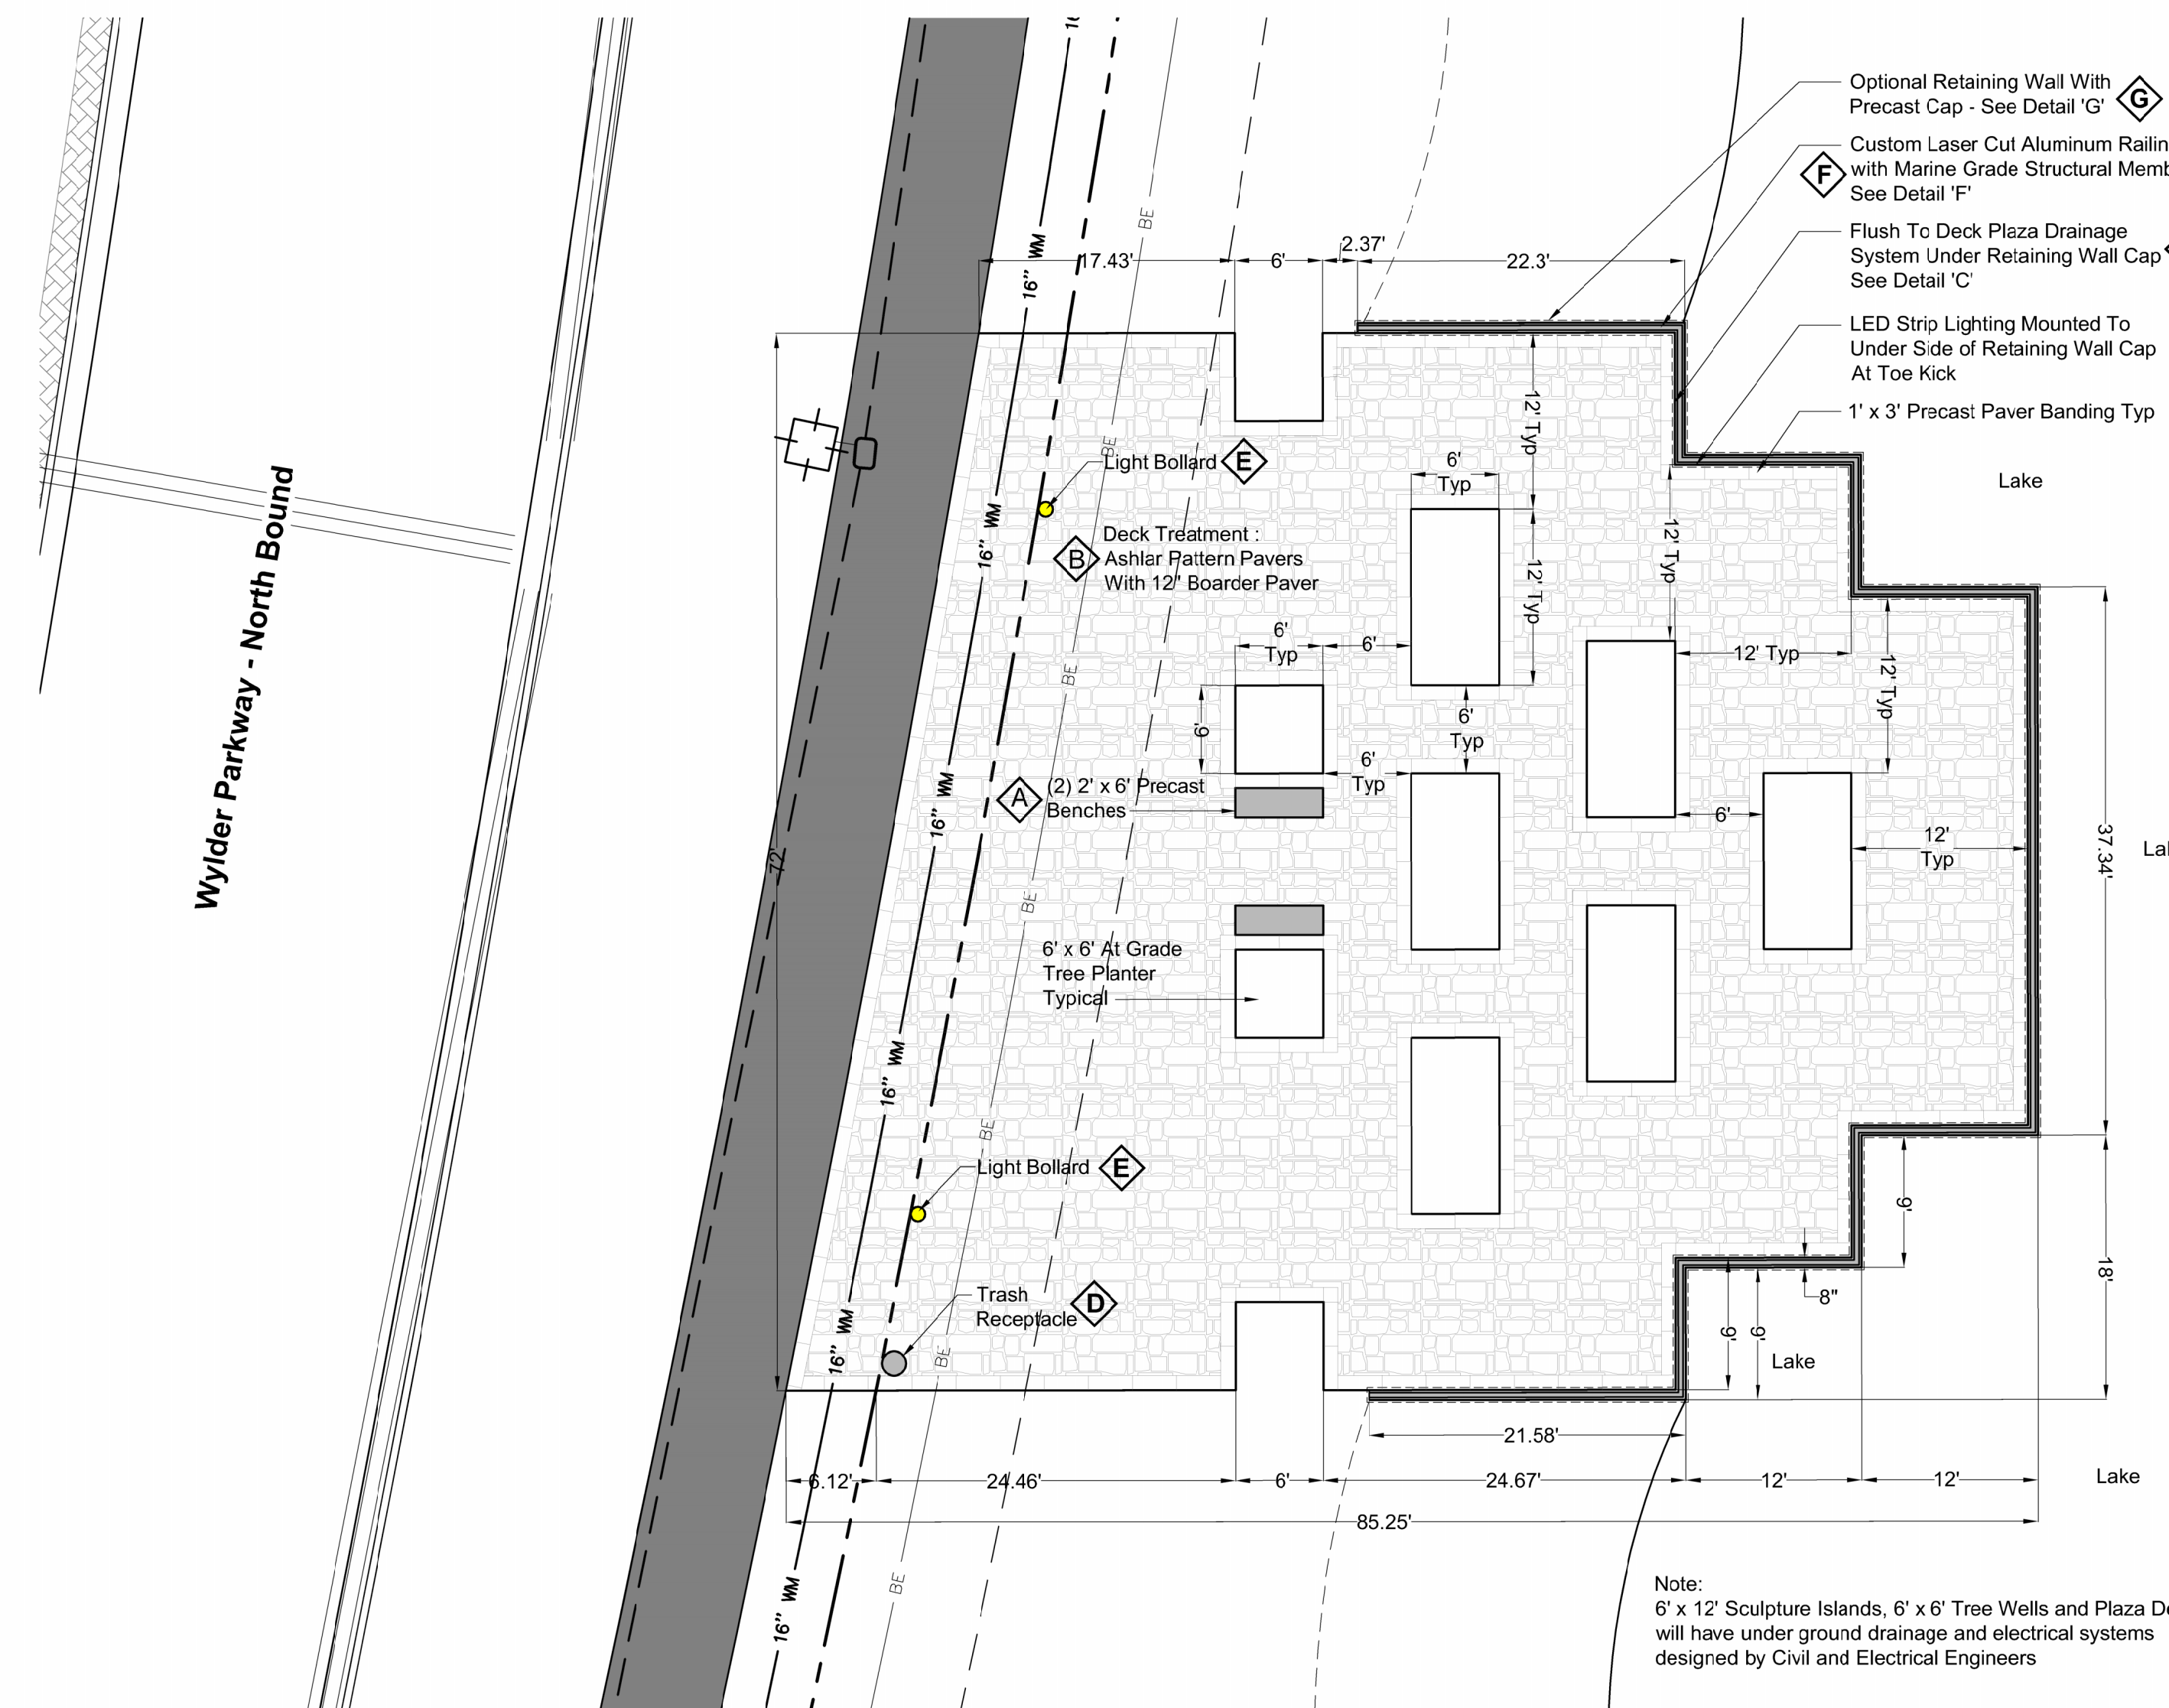

Future East Art In Public Places Hardscape Plan - Phase 2
Remaining Residential & Commercial Public Art Requirement
 Scale: 1" = 10'


Wylder
Art In Public Places
Hardscape Plan

Port St Lucie, Florida
 P22-278
 PSLUSD# xx-xxx-xx

Date	By	Description
01.24.24	SJS	Client Review
02.09.24	SJS	Revised



A Bench
 Florida Architectural Precast
 2' x 6' Precast Bench

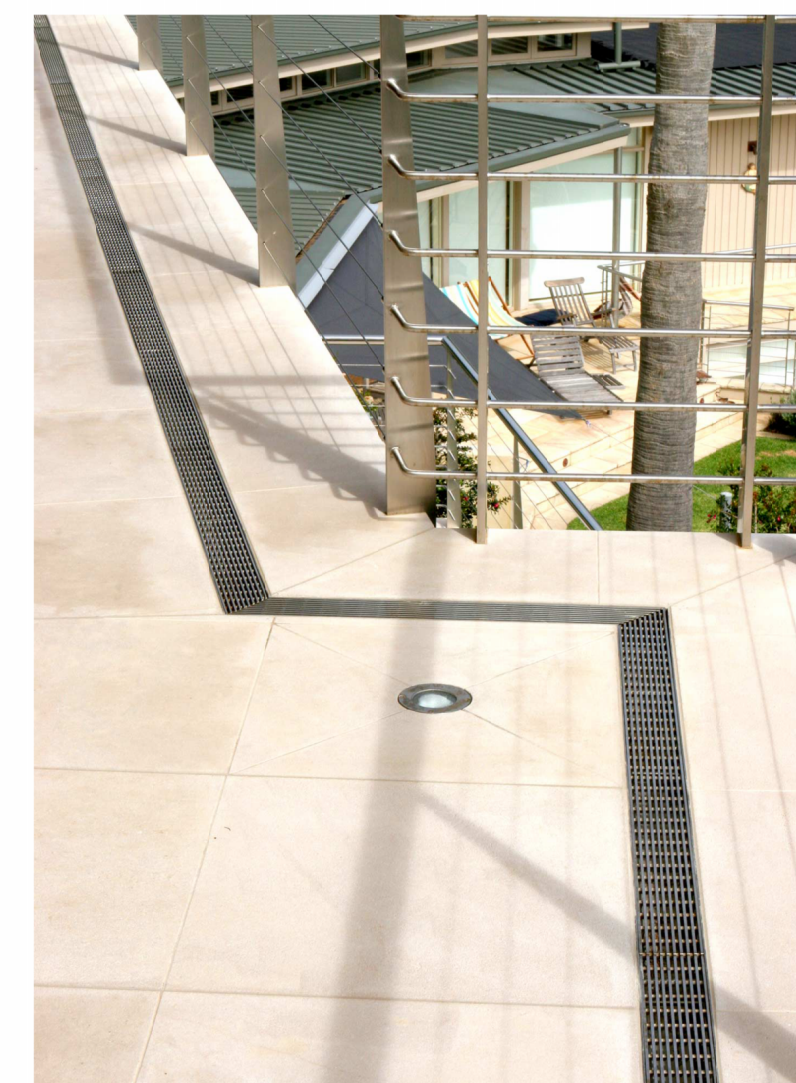

C Deck Drain
 ID Infinity Drain - S-AG
 Stainless Steel




B Plaza Paver
 Florida Architectural Precast
 Ashlar Pattern Paver With 1' x 3' Boarder
 Earthtone Color TBD




D Trash Receptacle
 Landscape Forms - Steely Can
 Stainless Steel
 20" Diameter - Side Openings




E Bollard Light
 Forms + Surfaces
 Helio Bollard, Series 600
 Stainless Steel - Surface Mounted

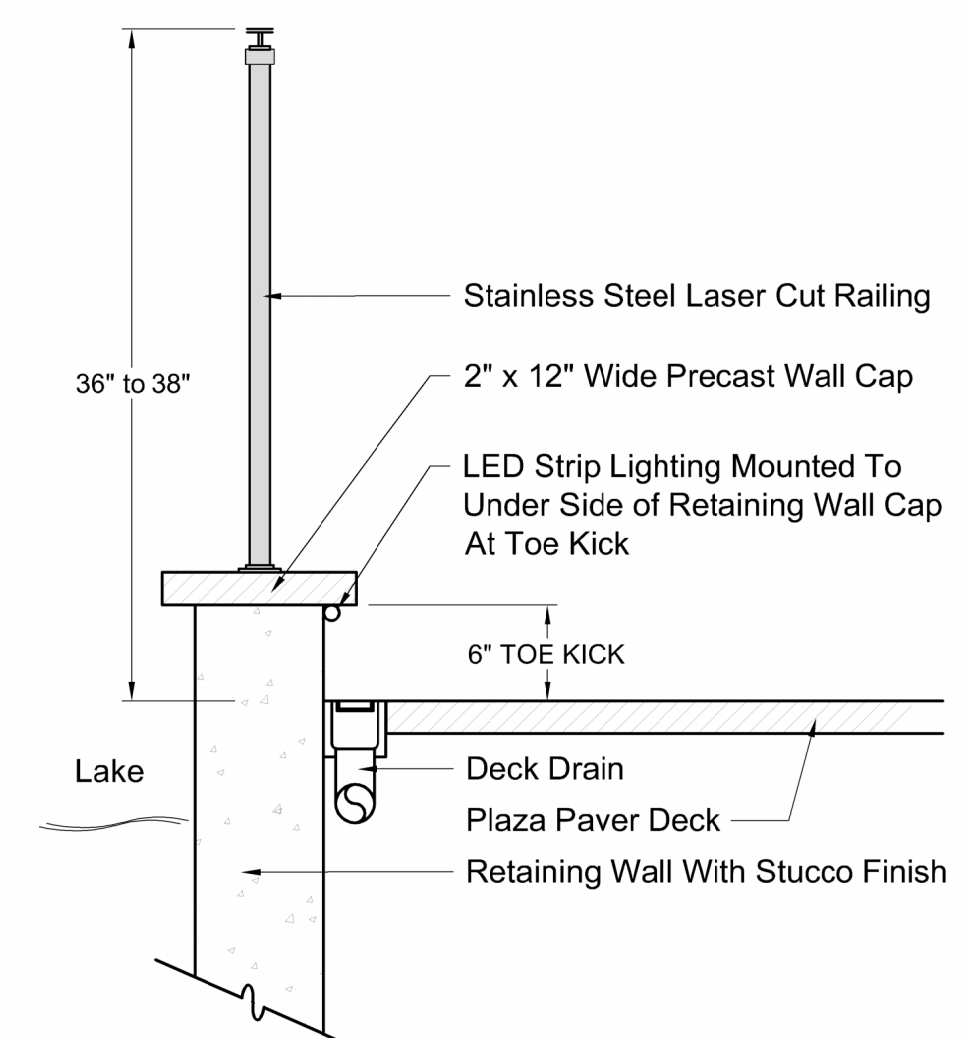

G Optional Retaining Wall Section
 Scale: 1" = 1'

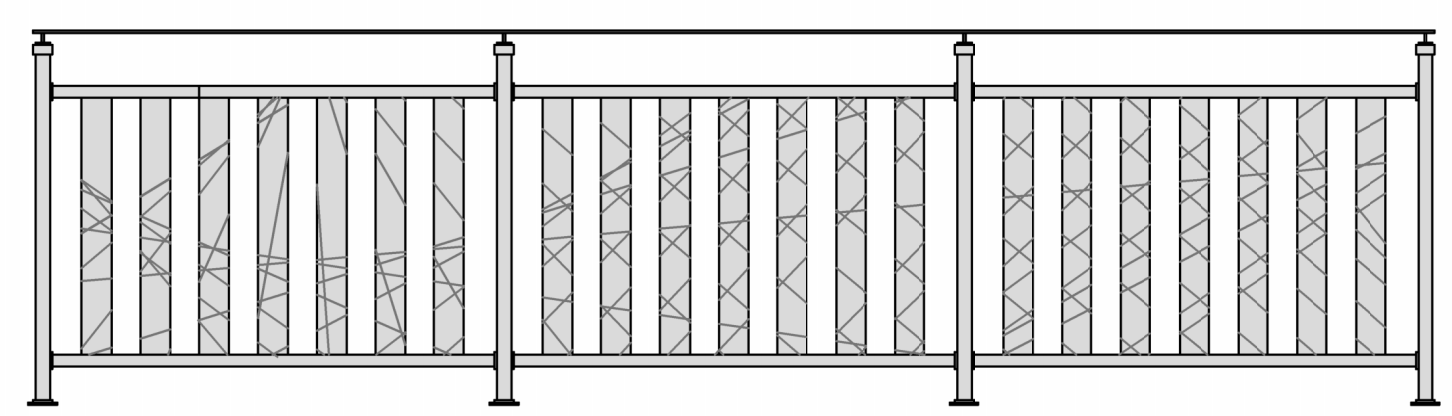

F Stainless Steel Laser Cut Railing
 Custom Laser Cut Aluminum
 Ladybug Wing Lift Pattern

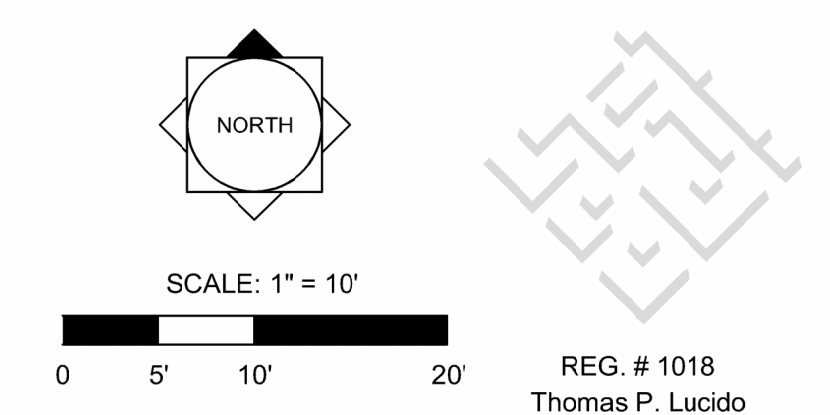

Designer SJS Sheet
 Manager SG
 Project Number 20-535
 Municipal Number P
 Computer File 20-535 - Wylder AIPP At Commercial - Site Plan.dwg

HS1