SHEET 1 OF 13

BOOK

PAGE

BEING A REPLAT OF TRACT "A2", LTC RANCH WEST POD 6A PHASE 1, AS RECORDED IN PLAT BOOK 120, PAGES 1 THROUGH 18 OF THE PUBLIC RECORDS OF ST. LUCIE COUNTY, FLORIDA. LYING IN SECTIONS 3, 4, 9, 10 AND 15, TOWNSHIP 36 SOUTH, RANGE 39 EAST, CITY OF PORT ST. LUCIE, ST. LUCIE COUNTY, FLORIDA

LEGAL DESCRIPTION:

A REPLAT OF TRACT "A2", LTC RANCH WEST POD 6A PHASE 1, AS RECORDED IN PLAT BOOK 120, PAGES 1 THROUGH 18 OF THE PUBLIC RECORDS OF ST. LUCIE COUNTY, FLORIDA, LYING IN SECTIONS 3, 4, 9, 10 AND 15, TOWNSHIP 36 SOUTH, RANGE 39 EAST, CITY OF PORT ST. LUCIE, ST. LUCIE COUNTY, FLORIDA.

CERTIFICATE OF OWNERSHIP AND DEDICATION:

MIDWAY GLADES DEVELOPERS, LLC, A DELAWARE LIMITED LIABILITY COMPANY, OWNER OF THE LAND DESCRIBED AND PLATTED HEREIN AS "LTC RANCH POD 5 PHASE 1", BEING IN ST. LUCIE COUNTY, FLORIDA, HAVE CAUSED SAID LANDS TO BE SURVEYED AND PLATTED AS SHOWN HEREON AND HEREBY DEDICATES AS

THE ROAD RIGHT-OF-WAY TRACT R, AS SHOWN HEREON, IS HEREBY DEDICATED TO THE WAVERLY AT WYLDER HOMEOWNERS ASSOCIATION, INC., A FLORIDA NOT FOR PROFIT CORPORATION, ITS SUCCESSORS AND ASSIGNS, AS PRIVATE ROAD RIGHTS-OF-WAY FOR THE PURPOSE OF PROVIDING ACCESS AND DRAINAGE INSTALLATION, AND IS THE MAINTENANCE OBLIGATION OF SAID WAVERLY AT WYLDER HOMEOWNERS ASSOCIATION, INC., A FLORIDA NOT FOR PROFIT CORPORATION, ITS SUCCESSORS AND ASSIGNS, ALL STREETS OR ROADS DESIGNATED HEREON AS PRIVATE STREETS OR ROADS ARE HEREBY SPECIFICALLY SET ASIDE FOR THE USE OF THE ABUTTING PROPERTY OWNERS ONLY, AND IN NO WAY CONSTITUTE A DEDICATION TO THE GENERAL PUBLIC OR THE CITY OF PORT ST. LUCIE; IT BEING SPECIFICALLY UNDERSTOOD THAT NO OBLIGATION IS IMPOSED ON THE CITY NOR SHALL ANY REQUEST BE ENTERTAINED BY THE CITY TO MAINTAIN OR IMPROVE THE PRIVATE STREETS OR ROADS. AN EASEMENT OVER AND UNDER SUCH (STREETS, RIGHTS-OF-WAY) AS SHOWN HEREON IS ALSO RESERVED IN FAVOR OF THE CITY OF PORT ST. LUCIE ("CITY"), ITS SUCCESSORS, AGENTS, EMPLOYEES, CONTRACTORS, DESIGNEES AND ASSIGNS, FOR ACCESS TO, OPERATION, MODIFICATION, INSTALLATION, AND/OR MAINTENANCE OF, PUBLIC UTILITY FACILITIES, INCLUDING BUT NOT LIMITED TO, WATER AND WASTEWATER LINES, APPURTENANT FACILITIES OR EQUIPMENT. THE CITY SHALL NOT BE RESPONSIBLE FOR ANY MAINTENANCE OBLIGATIONS FOR SAID EASEMENT AREA OR SUCH (STREETS, RIGHTS-OF-WAY, ETC.) EXCEPT AS SHALL RELATE TO THE SERVICING OF SUCH PUBLIC UTILITIES BY THE CITY.

BOTH THE UTILITY EASEMENTS (U.E.) AND THE PUBLIC UTILITY EASEMENTS (P.U.E) AS SHOWN HEREON, ARE HEREBY DEDICATED TO THE CITY OF PORT ST LUCIE, IT'S SUCCESSORS AND ASSIGNS. PURSUANT TO SECTION 177.0091(28), FLORIDA STATUTES, THE UTILITY EASEMENTS (U.E. AND P.U.E.) SHALL ALSO INCLUDE THE CONSTRUCTION, INSTALLATION, MAINTENANCE, AND OPERATION OF CABLE TELEVISION SERVICES; PROVIDED, HOWEVER, NO SUCH CONSTRUCTION, INSTALLATION, MAINTENANCE, AND OPERATION OF CABLE TELEVISION SERVICES SHALL INTERFERE WITH THE FACILITIES AND SERVICES OF AN ELECTRIC, TELEPHONE, GAS, OR OTHER PUBLIC UTILITY. IN THE EVENT A CABLE TELEVISION COMPANY DAMAGES THE FACILITIES OF A PUBLIC UTILITY, IT SHALL BE SOLELY RESPONSIBLE FOR THE DAMAGES. THIS SECTION SHALL NOT APPLY TO THOSE PRIVATE EASEMENTS GRANTED TO OR OBTAINED BY A PARTICULAR ELECTRIC, TELEPHONE, GAS, OR OTHER PUBLIC UTILITY. SUCH CONSTRUCTION, INSTALLATION, MAINTENANCE, AND OPERATION SHALL COMPLY WITH THE NATIONAL ELECTRICAL SAFETY CODE AS ADOPTED BY THE FLORIDA PUBLIC SERVICE COMMISSION AND CITY CODE REQUIREMENTS. IN THE EVENT THAT A LAW, STANDARD, CODE, OR CITY CODE REQUIREMENT, RELATING TO THE INSTALLATION AND MAINTENANCE OF PUBLIC UTILITIES OR DRAINAGE FACILITIES, AS REFERENCED IN THIS PROVISION, CONFLICTS, THE MORE STRINGENT REQUIREMENT REGULATION PREVAILS.

THE DRAINAGE EASEMENTS (D.E.) AS SHOWN HEREON, ARE HEREBY DEDICATED TO THE WAVERLY AT WYLDER HOMEOWNERS ASSOCIATION, INC., A FLORIDA NOT FOR PROFIT CORPORATION, ITS SUCCESSORS AND ASSIGNS, AS PRIVATE DRAINAGE EASEMENTS FOR THE PURPOSE OF ACCESS TO AND THE INSTALLATION OF DRAINAGE FACILITIES, AND THEY ARE THE MAINTENANCE RESPONSIBILITIES OF SAID WAVERLY AT WYLDER HOMEOWNERS ASSOCIATION, INC.

4. THE OPEN SPACE TRACTS (OST-1 THROUGH OST-13, OST-22 THROUGH OST-23, OST-26 THROUGH OST-39, OST-45 AND OST-48) AS SHOWN HEREON, ARE HEREBY DEDICATED TO THE WAVERLY AT WYLDER HOMEOWNERS ASSOCIATION, INC., A FLORIDA NOT FOR PROFIT CORPORATION, ITS SUCCESSORS AND ASSIGNS, FOR OPEN SPACE PURPOSES INCLUDING DRAINAGE, AND THEY ARE THE MAINTENANCE RESPONSIBILITIES OF SAID WAVERLY AT WYLDER HOMEOWNERS ASSOCIATION, INC...

THE WATER MANAGEMENT TRACTS (WMT-1, WMT-2 AND WMT-3), SHOWN OR DESCRIBED ON THIS PLAT ARE DEDICATED TO THE LTC RANCH WEST RESIDENTIAL COMMUNITY DEVELOPMENT DISTRICT, A COMMUNITY DEVELOPMENT DISTRICT ESTABLISHED IN ACCORDANCE WITH CHAPTER 190, FLORIDA STATUTES, ITS SUCCESSORS AND ASSIGNS, FOR OPEN SPACE PURPOSES INCLUDING DRAINAGE, AND THEY ARE THE MAINTENANCE RESPONSIBILITIES OF SAID COMMUNITY DEVELOPMENT DISTRICT.

6. THE FUTURE DEVELOPMENT TRACTS (1 THROUGH 7, 11 THROUGH 13 AND FD-1) AS SHOWN HEREON, ARE HEREBY RESERVED FOR OWNER, MIDWAY GLADES DEVELOPERS, LLC, A DELAWARE LIMITED LIABILITY COMPANY, ITS SUCCESSORS AND ASSIGNS, FOR FUTURE DEVELOPMENT.

THE LAKE MAINTENANCE EASEMENTS (LME) AS SHOWN HEREON, ARE HEREBY DEDICATED TO THE LTC RANCH WEST RESIDENTIAL COMMUNITY DEVELOPMENT DISTRICT, A COMMUNITY DEVELOPMENT DISTRICT ESTABLISHED IN ACCORDANCE WITH CHAPTER 190, FLORIDA STATUTES, ITS SUCCESSORS AND ASSIGNS, AS LAKE MAINTENANCE EASEMENTS FOR THE PURPOSE OF ACCESS TO AND THE MAINTENANCE OF THE WATER MANAGEMENT TRACTS, AND THEY ARE THE MAINTENANCE RESPONSIBILITIES OF SAID COMMUNITY DEVELOPMENT DISTRICT.

THE CITY OF PORT ST. LUCIE UTILITY EASEMENTS (PSLUE) AS SHOWN HEREON ARE UTILITY EASEMENTS WHICH ARE HEREBY DEDICATED TO THE CITY OF PORT ST. LUCIE ("CITY"). ITS SUCCESSORS. AGENTS. EMPLOYEES. CONTRACTORS. DESIGNEES. AND ASSIGNS. A GENERAL INGRESS/EGRESS EASEMENT OVER AND ACROSS ITS DRIVEWAYS, PARKING, COMMON OR OPEN AREAS FOR ACCESS TO, OPERATION MODIFICATIONS, INSTALLATION OF OR MAINTENANCE OF PUBLIC UTILITIES FACILITIES, INCLUDING BUT NOT LIMITED TO, WATER AND WASTEWATER LINES, APPURTENANT FACILITIES AND EQUIPMENT, THERE SHALL BE NO OTHER PUBLIC OR PRIVATE UTILITY FACILITIES INSTALLED IN, ON, OVER, UNDER, OR ACROSS THE EASEMENT AREA WITHOUT THE CITY'S WRITTEN PERMISSION THERE SHALL BE NO IMPROVEMENTS OF ANY KIND INCLUDING. BUT NOT LIMITED TO, LANDSCAPING CONSTRUCTED WITHIN THE BOUNDARIES OF THE EASEMENT AREA WHICH WOULD RESTRICT THE OPERATION AND MAINTENANCE OF, OR WHICH MAY IN ANY MANNER RESULT IN HARM TO, THE CITY'S FACILITIES. MIDWAY GLADES DEVELOPERS, LLC, ITS SUCCESSORS OR ASSIGNS, SHALL OWN, MAINTAIN, REPAIR, AND REPLACE ANY PERMITTED IMPROVEMENTS OVER THE UTILITY EASEMENT, WHICH ARE NOT PRECLUDED BY THE FOREGOING, WHICH MAY BE DAMAGED OR DESTROYED BY THE CITY, ITS SUCCESSORS OR ASSIGNS, DESIGNEES OR CONTRACTORS IN THE CONSTRUCTION, OPERATION, MAINTENANCE OF, OR ACCESS TO, THE CITY'S FACILITIES. THE CITY, ITS SUCCESSORS OR ASSIGNS, SHALL HAVE THE RIGHT TO REQUIRE THE REMOVAL OF ANY IMPROVEMENTS, WHICH ARE CONSTRUCTED IN VIOLATION OF THE CONDITIONS SET FORTH ABOVE. IF VIOLATING IMPROVEMENTS ARE NOT REMOVED UPON REQUEST, THE CITY, ITS SUCCESSORS OR ASSIGNS, DESIGNEES OR CONTRACTORS WILL REMOVE SAID IMPROVEMENTS WITHOUT LIABILITY OR RESPONSIBILITY OR COST TO THE CITY. THE CITY OF PORT ST. LUCIE SHALL NOT BE RESPONSIBLE FOR ANY MAINTENANCE OBLIGATIONS FOR SAID EASEMENTS EXCEPT AS SHALL RELATE TO THE SERVICING OF SUCH PUBLIC UTILITIES BY THE CITY OF PORT ST.


9. A BLANKET FLOWAGE EASEMENT IS HEREBY DEDICATED TO THE CITY OF PORT ST. LUCIE. ITS SUCCESSORS AND ASSIGNS. FOR STORM WATER MANAGEMENT AND STORMWATER FLOWAGE OVER WATER MANAGEMENT TRACTS (WMT-1, WMT-2 AND WMT-3) AND WATER MANAGEMENT EASEMENTS (WME), OPEN SPACE TRACTS (OST-1 THROUGH OST-13, OST-22 THROUGH OST-23, OST-26 THROUGH OST-39, OST-45 AND OST-48) AND DRAINAGE EASEMENTS SHOWN ON THIS PLAT, AND THE WATER MANAGEMENT EASEMENTS AND WATER MANAGEMENT ACCESS EASEMENTS. THE CITY, ITS SUCCESSORS OR ASSIGNS, SHALL HAVE THE RIGHT TO REQUIRE THE REMOVAL OF ANY IMPROVEMENTS, WHICH ARE CONSTRUCTED IN VIOLATION OF THE CONDITIONS SET FORTH ABOVE. IF VIOLATING IMPROVEMENTS ARE NOT REMOVED UPON REQUEST. THE CITY, ITS SUCCESSORS OR ASSIGNS, DESIGNEES OR CONTRACTORS WILL REMOVE SAID IMPROVEMENTS WITHOUT LIABILITY OR RESPONSIBILITY THEREFORE OR COST TO THE CITY.

10. PRESERVATION TRACTS, WETLANDS BUFFERS AND UPLAND AREAS PART OF SAID PRESERVATION TRACTS AS SHOWN HEREON ARE HEREBY DEDICATED TO LTC RANCH WEST RESIDENTIAL COMMUNITY DEVELOPMENT DISTRICT, A COMMUNITY DEVELOPMENT DISTRICT ORGANIZED UNDER CHAPTER 190, ITS SUCCESSORS AND ASSIGNS, TO RETAIN THE PRESERVATION TRACTS IN ITS NATURAL VEGETATIVE, HYDROLOGIC, SCENIC, OPEN AGRICULTURAL OR WOODED CONDITION AND TO RETAIN SUCH PRESERVATION TRACT AS SUITABLE HABITAT FOR FISH, PLANTS, OR WILDLIFE. THE CDD, ITS SUCCESSORS AND ASSIGNS SHALL HAVE THE RIGHT TO ENTER UPON THE PRESERVATION TRACT TO MAINTAIN IT AND TO ENJOIN ANY ACTIVITY ON OR USE OF THE PRESERVATION TRACT THAT IS INCONSISTENT WITH THESE RESTRICTIONS AND TO ENFORCE THE RESTORATION IF SUCH AREAS OR FEATURES OF THE PRESERVATION TRACT THAT MAY BE DAMAGED BY ANY INCONSISTENT ACTIVITY OR USE. EXCEPT AS REQUIRED TO MAINTAIN THE PRESERVATION TRACT FOR THE PURPOSES SET FORTH IN THIS PARAGRAPH, THE FOLLOWING ACTIVITIES ARE PROHIBITED WITHIN THE PRESERVATION TRACT: CONSTRUCTION OR PLACING BUILDINGS, ROADS, SIGNS BILLBOARDS, OR OTHER ADVERTISING, UTILITIES OR OTHER STRUCTURES ON OR ABOVE THE GROUND; DUMPING OR PLACING OF TRASH, WASTE OR DREDGING OR REMOVAL OF LOAM, PEAT, GRAVEL, SOIL, ROCK OR OTHER MATERIAL SUBSTANCE IN SUCH MANNER AS TO AFFECT THE SURFACE; SURFACE USE EXCEPT FOR PURPOSES THAT PERMIT THE LAND OR WATER AREA TO REMAIN IN ITS NATURAL CONDITION; ACTIVITIES DETRIMENTAL TO DRAINAGE, FLOOD CONTROL, WATER CONSERVATION, EROSION CONTROL, SOIL CONSERVATION OR FISH AND WILDLIFE HABITAT PRESERVATION INCLUDING BUT NOT LIMITED TO. DITCHING. DIKING. AND FENCING: ACTS OR USES DETRIMENTAL TO SUCH AFOREMENTIONED RETENTION OF LAND OR WATER USES; ACTS OR USES WHICH ARE DETRIMENTAL TO THE PRESERVATION OF ANY FEATURES OR ASPECTS OF THE PRESERVATION AREAS HAVING HISTORICAL OR ARCHAEOLOGICAL SIGNIFICANCE.

11. THE AMENITY CENTER TRACT (TRACT A-1) AS SHOWN HEREON IS HEREBY RESERVED TO MIDWAY GLADES DEVELOPERS, LLC, A DELAWARE LIMITED LIABILITY COMPANY, ITS SUCCESSORS AND ASSIGNS.

12. THE CITY OF PORT ST. LUCIE SHALL HAVE THE RIGHT, BUT NOT THE OBLIGATION, TO CONSTRUCT AND MAINTAIN ANY PORTION OF THE DRAINAGE SYSTEM WITHIN THESE WATER MANAGEMENT TRACTS (WMT-1, WMT-2 AND WMT-3), WATER MANAGEMENT EASEMENTS (W.M.E.), LAKE MAINTENANCE EASEMENT (L.M.E.) AND DRAINAGE EASEMENTS (D.E.) WHICH IS ASSOCIATED WITH DRAINAGE FROM CITY RIGHTS-OF-WAY.

13. LIFT STATION EASEMENT (LSE), AS SHOWN HEREON IS HEREBY DEDICATED TO THE CITY OF PORT ST. LUCIE, FLORIDA, ITS SUCCESSORS AND ASSIGNS, FOR ACCESS TO, AND THE INSTALLATION AND MAINTENANCE OF, PUBLIC UTILITIES FACILITIES, INCLUDING BUT NOT LIMITED TO, WATER AND WASTEWATER LINES AND APPURTENANT FACILITIES. SAID EASEMENT AS SHOWN HEREON IS A UTILITY EASEMENT WHICH IS HEREBY DEDICATED TO THE CITY OF PORT ST. LUCIE ("CITY"), ITS SUCCESSORS, AGENTS, EMPLOYEES, CONTRACTORS, DESIGNEES, AND ASSIGNS, A GENERAL INGRESS/EGRESS EASEMENT OVER AND ACROSS ITS DRIVEWAYS, PARKING, COMMON OR OPEN AREAS FOR ACCESS TO, OPERATION MODIFICATIONS, INSTALLATION OF OR MAINTENANCE OF, PUBLIC UTILITIES FACILITIES, INCLUDING BUT NOT LIMITED TO, WATER AND WASTEWATER LINES, APPURTENANT FACILITIES AND EQUIPMENT. THERE SHALL BE NO OTHER PUBLIC OR PRIVATE UTILITY FACILITIES INSTALLED IN, ON, OVER, UNDER, OR ACROSS THE EASEMENT AREA WITHOUT THE CITY'S WRITTEN PERMISSION. THERE SHALL BE NO IMPROVEMENTS OF ANY KIND INCLUDING, BUT NOT LIMITED TO, LANDSCAPING CONSTRUCTED WITHIN THE BOUNDARIES OF THE EASEMENT AREA WHICH WOULD RESTRICT THE OPERATION AND MAINTENANCE OF, OR WHICH MAY IN ANY MANNER RESULT IN HARM TO, THE CITY'S FACILITIES. MIDWAY GLADES DEVELOPERS, LLC, A DELAWARE LIMITED LIABILITY COMPANY, ITS SUCCESSORS OR ASSIGNS, SHALL OWN, MAINTAIN, REPAIR, AND REPLACE ANY PERMITTED IMPROVEMENTS OVER THE UTILITY EASEMENT, WHICH ARE NOT PRECLUDED BY THE FOREGOING, WHICH MAY BE DAMAGED OR DESTROYED BY THE CITY, ITS SUCCESSORS OR ASSIGNS, DESIGNEES OR CONTRACTORS IN THE CONSTRUCTION, OPERATION, MAINTENANCE OF, OR ACCESS TO, THE CITY'S FACILITIES. THE CITY, ITS SUCCESSORS OR ASSIGNS, SHALL HAVE THE RIGHT TO REQUIRE THE REMOVAL OF ANY IMPROVEMENTS, WHICH ARE CONSTRUCTED IN VIOLATION OF THE CONDITIONS SET FORTH ABOVE. IF VIOLATING IMPROVEMENTS ARE NOT REMOVED UPON REQUEST. THE CITY, ITS SUCCESSORS OR ASSIGNS, DESIGNEES OR CONTRACTORS WILL REMOVE SAID IMPROVEMENTS WITHOUT LIABILITY OR RESPONSIBILITY OR COST TO THE CITY. THE CITY OF PORT ST. LUCIE SHALL NOT BE RESPONSIBLE FOR ANY MAINTENANCE OBLIGATIONS FOR SAID EASEMENTS EXCEPT AS SHALL RELATE TO THE SERVICING OF SUCH PUBLIC UTILITIES BY THE CITY OF PORT ST. LUCIE.

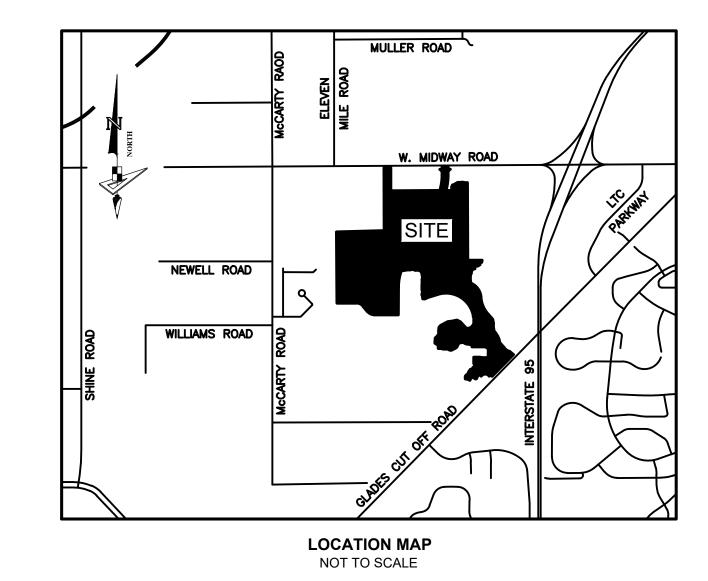

CERTIFICATE OF OWNERSHIP AND DEDICATION: (CONTINUED)

14. THE ROAD RIGHT-OF-WAY TRACTS R-1, AS SHOWN HEREON, IS HEREBY DEDICATED TO THE CITY OF PORT ST. LUCIE, FLORIDA, FOR THE BENEFIT OF THE PUBLIC.

15. AN EMERGENCY INGRESS/EGRESS EASEMENT OVER AND ACROSS ROAD RIGHT-OF-WAY TRACT R AS SHOWN HEREON IS HEREBY GRANTED TO THE CITY OF PORT ST. LUCIE FOR EMERGENCY VEHICLE ACCESS OVER AND ACROSS AS SHOWN AND NOTED HEREON AND SHALL BE THE MAINTENANCE RESPONSIBILITIES OF SAID LTC RANCH POD 5 HOMEOWNERS ASSOCIATION, INC., A FLORIDA NOT FOR PROFIT CORPORATION, ITS SUCCESSORS AND ASSIGNS, WITHOUT RECOURSE TO THE CITY OF PORT ST. LUCIE, FLORIDA. THE CITY OF PORT ST. LUCIE HAS THE RIGHT, BUT NOT THE OBLIGATION TO MAINTAIN THE EMERGENCY INGRESS EGRESS EASEMENT.

16. ST. LUCIE COUNTY SHALL HAVE THE RIGHT, BUT NOT THE OBLIGATION, TO MAINTAIN ANY PORTION OF THE DRAINAGE SYSTEM FOR ROAD RIGHT-OF-WAY TRACTS (R) AND THE CONNECTION TO THE WATER MANAGEMENT TRACTS (WMT-1, WMT-2 AND 9) AND THE WATER MANAGEMENT EASEMENTS (WME).

17. THE WELL SITE TRACTS (F37, F38 AND F39), AS SHOWN HEREON, ARE HEREBY DEDICATED TO THE CITY OF PORT ST. LUCIE ("CITY"), ITS SUCCESSORS, AGENTS, EMPLOYEES, CONTRACTORS, DESIGNEES, AND ASSIGNS FOR THE INSTALLATION, OPERATION, REPAIR, REPLACEMENT, AND MAINTENANCE OF CERTAIN WATER FACILITIES LOCATED THEREIN AND THEY ARE THE MAINTENANCE RESPONSIBILITIES OF THE CITY.

IN WITNESS WHEREOF, THE ABOVE NAMED DELAWARE LIMITED LIABILITY COMPANY HAS CAUSED THESE PRESENTS TO BE SIGNED BY ITS VICE PRESIDENT, THIS , 2025.

MIDWAY GLADES DEVELOPERS, LLC, A DELAWARE LIMITED LIABILITY COMPANY		
WITNESS:	BY:	
	R. AUSTIN BURR VICE PRESIDENT	
PRINT NAME:	VICE PRESIDENT	
WITNESS:		
PRINT NAME:		

ACKNOWLEDGEMENT:

STATE OF FLORIDA COUNTY OF ST. LUCIE

THE FOREGOING INSTRUMENT WAS ACKNOWLEDGED BEFORE ME BY MEANS OF (PHYSICAL PRESENCE OR () ONLINE NOTARIZATION, THIS DAY OF R. AUSTIN BURR, VICE PRESIDENT, ON BEHALF OF MIDWAY GLADES DEVELOPERS, LLC, A DELAWARE LIMITED LIABILITY COMPANY, ON BEHALF OF THE LIMITED LIABILITY COMPANY, WHO IS KNOWN TO ME OR HAS PRODUCED

AS IDENTIFICATION.		
WITNESS MY HAND AND OFFICIAL SEAL THIS	DAY OF	, 20
COMMISSION NO. & EXPIRATION DATE	NOTARY PUBLIC, STATE OF FLORIDA	
PRINT NAME:		

N WITNESS WHER	REOF, THE ABOVE I	NAMED MUNIC	CIPAL CORPORA	ATION OF THE	STATE OF
FLORIDA HAS CAU	SED THESE PRESEN	NTS TO BE SIG	NED BY ITS MA	YOR, THIS	DAY
OF	, 2025.				

PRINT NAM	1E:	_
WITNESS:		_

DDINT NAME.	

WITNESS:

CITY OF PORT ST. LUCIE, A MUNICIPAL CORPORATION OF THE STATE OF FLORIDA SHANNON M. MARTIN

ACKNOWLEDGEMENT:

STATE OF FLORIDA COUNTY OF ST. LUCIE

THE FOREGOING INSTRUMENT WAS ACKNOWLEDGED BEFORE ME E	BY MEANS OF () PHYSICAL P	PRESENCE OR () ONLINE NOTARIZATION, THIS	_ DAY OF
, 2025, BY BY SHANNON M. MARTIN AS MAYOR FOR CITY OF	F PORT ST. LUCIE, A MUNICIPAL (CORPORATION OF THE STATE OF FLORIDA, ON BEHA	LF OF THE
MUNICIPAL CORPORATION, WHO IS KNOWN TO MI	IE OR HAS PRODUCED	AS IDENTIFICATION.	
WITNESS MY HAND AND OFFICIAL SEAL THIS DAY OF	, 2025.		
	, 2025.		

COMMISSION NO. & EXPIRATION DATE	NOTARY PUBLIC, STATE OF FLORIDA

		•
PRINT NAME:		
PRINT NAME:		

CITY OF PORT ST. LUCIE APPROVAL OF PLAT:

STATE OF FLORIDA COUNTY OF ST. LUCIE

IT IS HEREBY CERTIFIED THAT THIS PLAT OF LTC RANCH WEST POD 5 PHASE 1, HAS BEEN OFFICIALLY APPROVED, INCLUDING THE RELEASE OF ALL PRIOR DEDICATIONS APPLICABLE TO THE LANDS BEING PLATTED HEREIN AND ALL DEDICATIONS TO THE CITY OF PORT ST. LUCIE HEREIN ARE ACCEPTED FOR RECORD BY THE CITY COUNCIL OF THE CITY OF PORT ST. LUCIE, FLORIDA, THIS DAY OF

CITY OF PORT ST. LUCIE	:
	SHANNON M. MARTIN, MAYOR
ATTEST:	
	SALLY WALSH, CITY CLERK

CLERK'S RECORDING CERTIFICATE:

STATE OF FLORIDA COUNTY OF ST. LUCIE

I, MICHELLE R. MILLER, CLERK OF THE CIRCUIT COURT OF ST. LUCIE COUNTY, FLORIDA, DO HEREBY CERTIFY THAT THIS PLAT HAS BEEN EXAMINED, AND THAT IT COMPLIES IN FORM WITH ALL THE REQUIREMENTS OF THE LAWS OF FLORIDA PERTAINING TO MAPS AND PLATS, AND THAT THIS PLAT HAS BEEN FILED FOR ____, PAGE(S) ______ OF THE PUBLIC RECORDS OF ST. LUCIE COUNTY, FLORIDA, THIS ______, DAY OF _, 2025.

MICHELLE R. MILLER
CLERK OF THE CIRCUIT COURT
ST. LUCIE COUNTY, FLORIDA

SURVEY NOTES:

- BEARINGS SHOWN HEREON ARE BASED ON THE NORTH LINE OF TRACT O-3, LTC RANCH WEST PHASE 1, AS RECORDED IN PLAT BOOK 111, PAGES 1 THROUGH 23, PUBLIC RECORDS OF ST. LUCIE COUNTY, FLORIDA, HAVING A BEARING OF S.90°00'00"W., AND ALL OTHER BEARINGS ARE RELATIVE THERETO.
- 2. LINE INTERSECTING CURVES ARE NON-RADIAL UNLESS SHOWN OTHERWISE NOTE (R) FOR RADIAL.
- 3. THIS PLAT, AS RECORDED IN ITS GRAPHIC FORM, IS THE OFFICIAL DEPICTION OF THE SUBDIVIDED LANDS DESCRIBED HEREIN AND WILL IN NO CIRCUMSTANCES BE SUPPLANTED IN AUTHORITY BY ANY OTHER GRAPHIC OF DIGITAL FORM OF THE PLAT.
- 4. THERE MAY BE ADDITIONAL RESTRICTIONS THAT ARE NOT RECORDED ON THIS PLAT THAT MAY BE FOUND IN THE PUBLIC RECORDS OF ST. LUCIE COUNTY.
- 5. THIS PLAT HAS BEEN REVIEWED FOR CONFORMITY TO CHAPTER 177, PART 1 FLORIDA STATUTES BY A PROFESSIONAL SURVEYOR AND MAPPER EMPLOYED BY OR UNDER CONTRACT WITH THE CITY OF PORT ST. LUCIE.
- 6. AT THE TIME OF RECORDING THIS PLAT THE FOLLOWING EASEMENTS WILL BE TERMINATED:
 - a. TEMPORARY EMERGENCY ACCESS EASEMENT RECORDED OCTOBER 17, 2023, IN OFFICIAL RECORDS BOOK 5058, PAGE 1014, OF THE PUBLIC RECORDS OF ST. LUCIE COUNTY, FLORIDA.
 - b. TEMPORARY EMERGENCY ACCESS EASEMENT RECORDED OCTOBER 17, 2023, IN OFFICIAL RECORDS BOOK 5058, PAGE 1066, OF THE PUBLIC RECORDS OF ST. LUCIE COUNTY, FLORIDA.

SURVEYOR'S CERTIFICATE:

STATE OF FLORIDA COUNTY OF ST. LUCIE

> THIS IS TO CERTIFY THAT THE PLAT AS SHOWN HEREON IS A TRUE AND CORRECT REPRESENTATION OF A SURVEY MADE UNDER MY RESPONSIBLE DIRECTION AND SUPERVISION AND THAT SAID SURVEY IS ACCURATE TO THE BEST OF MY KNOWLEDGE AND BELIEF AND THAT PERMANENT REFERENCE MONUMENTS (P.R.M.'S) HAVE BEEN SET AND THAT PERMANENT CONTROL POINTS (P.C.P.'S) AND LOT CORNERS WILL BE SET UNDER THE GUARANTEES POSTED WITH THE CITY COUNCIL OF PORT ST. LUCIE FOR THE REQUIRED IMPROVEMENTS. AND FURTHER, THAT THE SURVEY DATA COMPLIES WITH ALL OF THE REQUIREMENTS OF CHAPTER 177, FLORIDA STATUTES, AS AMENDED, AND IN ACCORDANCE WITH THE SURVEYING STANDARDS CONTAINED WITHIN CHAPTER 5J-17, FLORIDA ADMINISTRATIVE CODE, SET FORTH BY THE FLORIDA BOARD OF SURVEYORS AND MAPPERS PURSUANT TO SECTION 472.027. FLORIDA STATUTES, AND ORDINANCES OF THE CITY OF PORT ST. LUCIE, FLORIDA, THIS DAY OF

MICHAEL GOODNIGHT PROFESSIONAL SURVEYOR AND MAPPER NO. LS7245 GEOPOINT SURVEYING, INC. (LICENSED BUSINESS NUMBER LB7768) 528 NORTHLAKE BOULEVARD, STE. 1040, ALTAMONTE SPRINGS, FLORIDA 32701



PSLUSD PROJECT NO. 11-642-05 CITY OF PORT ST. LUCIE PROJECT NO. P24-063

SHEET 2 OF 13

PLAT ВООК

PAGE

BEING A REPLAT OF TRACT "A2", LTC RANCH WEST POD 6A PHASE 1, AS RECORDED IN PLAT BOOK 120, PAGES 1 THROUGH 18 OF THE PUBLIC RECORDS OF ST. LUCIE COUNTY, FLORIDA. LYING IN SECTIONS 3, 4, 9, 10 AND 15, TOWNSHIP 36 SOUTH, RANGE 39 EAST, CITY OF PORT ST. LUCIE, ST. LUCIE COUNTY, FLORIDA

WAVERLY AT WYLDER HOMEOWNER ASSOCIATION, INC., A FLORIDA NOT FOR PROFIT CORPORATION:	ACKNOWLEDGEMENT:	ACKNOWLEDGEMENT:
IN WITNESS WHEREOF, THE ABOVE NAMED WAVERLY AT WYLDER HOMEOWNERS ASSOCIATIONS, INC., A FLORIDA NOT FOR PROFIT	STATE OF COUNTY OF	STATE OF
CORPORATION, HEREBY ACCEPTS THE DEDICATIONS TO SAID ASSOCIATION AS STATED HEREON, AND HEREBY ACCEPTS ITS MAINTENANCE OBLIGATIONS FOR SAME AS STATED HEREON HAS CAUSED THESE PRESENTS TO BE SIGNED BY ITS PRESIDENT AND ITS COMPANY SEAL TO BE AFFIXED HERETO, THIS DAY OF DAY OF, 2025.	THE FOREGOING INSTRUMENT WAS ACKNOWLEDGED BEFORE ME BY MEANS OF PHYSICAL PRESENCE OR ONLINE	COUNTY OF
WAVERLY AT WYLDER HOMEOWNERS ASSOCIATION, INC., A FLORIDA NOT FOR PROFIT CORPORATION	NOTARIZATION, THE DAY OF, 2025, BY RYAN JOHNSON, DIVISION MANAGER / VICE PRESIDENT ON BEHALF OF NVR, INC., A VIRGINIA CORPORATION, WHO IS PERSONALLY KNOWN TO ME OR HAS PRODUCED AS IDENTIFICATION.	THE FOREGOING INSTRUMENT WAS ACKNOWLEDGED BEFORE ME BY MEANS OF PHYSICAL PRESENCE OR ONLINE NOTARIZATION, THE DAY OF, 2025, BY JAMES GOMEZ, REGIONAL PRESIDENT ON BEHALF OF DREAM FINDERS HOMES LLC, A FLORIDA LIMITED LIABILITY COMPANY, WHO IS PERSONALLY KNOWN TO ME OR HAS
	WITNESS MY HAND AND OFFICIAL SEAL THIS DAY OF, 2025.	PRODUCED AS IDENTIFICATION.
WITNESS:		WITNESS MY HAND AND OFFICIAL SEAL THIS DAY OF, 2025.
PRESIDENT PRINT NAME:	COMMISSION NO. & EXPIRATION DATE NOTARY PUBLIC, STATE OF	COMMISSION NO. & EXPIRATION DATE NOTARY PUBLIC, STATE OF
WITNESS:	PRINT NAME:	PRINT NAME:
PRINT NAME:		
	LTC RANCH WEST RESIDENTIAL COMMUNITY DEVELOPMENT DISTRICT, A COMMUNITY DEVELOPMENT DISTRICT ESTABLISHED IN ACCORDANCE WITH CHAPTER 190, FLORIDA STATUTES:	MORTGAGEE'S JOINDER AND CONSENT:
ACKNOWLEDGEMENT:	THE LTC RANCH WEST RESIDENTIAL COMMUNITY DEVELOPMENT DISTRICT, A COMMUNITY DEVELOPMENT DISTRICT (THE	THE UNDERSIGNED HEREBY CERTIFIES THAT IT IS THE HOLDER OF AN DEPOSIT RELEASE MORTGAGE, UPON THE PROPERTY
STATE OF FLORIDA	"DISTRICT") ESTABLISHED IN ACCORDANCE WITH CHAPTER 190, FLORIDA STATUTES, ACTING FOR ITSELF IN MATTERS RELATING TO CERTAIN INFRASTRUCTURE IMPROVEMENTS. HEREBY ACCEPTS THE DEDICATIONS AS SET FORTH ON THE WITHIN PLAT	DESCRIBED HEREON AND DOES HEREBY JOIN IN AND CONSENT TO THE DEDICATION OF THE LAND DESCRIBED IN SAID DEDICATION BY THE OWNER THEREOF AND AGREES THAT ITS DEPOSIT RELEASE MORTGAGE WHICH IS RECORDED IN OFFICIAL DESCRIPTION OF THE PROPERTY OF THE PURPLE PROPERTY OF STANDING COUNTY OF SAID AND THE PURPLE PROPERTY OF THE PURPLE PURPLE PROPERTY OF THE PURPLE PURPLE PROPERTY OF THE PURPLE P
COUNTY OF ST. LUCIE THE FOREGOING INSTRUMENT WAS ACKNOWLEDGED REFORE ME BY MEANS OF PHYSICAL PRESENCE OR ONLINE	SPECIFICALLY DEDICATED TO SAID DISTRICT, PROVIDED, HOWEVER, THAT ACCEPTANCE OF SUCH DEDICATION AND OF THE OBLIGATION TO OPERATE AND MAINTAIN SUCH FACILITIES IS EXPRESSLY CONDITIONED UPON (I) COMPLETION OF	RECORDS BOOK 5241, AT PAGE 520 OF THE PUBLIC RECORDS OF ST. LUCIE COUNTY, FLORIDA, SHALL BE SUBORDINATED TO THE DEDICATION SHOWN HEREON.
THE FOREGOING INSTRUMENT WAS ACKNOWLEDGED BEFORE ME BY MEANS OF PHYSICAL PRESENCE OR ONLINE NOTARIZATION, THE DAY OF, 2025, BY R. AUSTIN BURR, PRESIDENT, ON BEHALF OF WAVERLY AT WYLDER HOMEOWNERS ASSOCIATION, INC., A FLORIDA NOT FOR PROFIT CORPORATION, WHO IS PERSONALLY KNOWN TO ME	CONSTRUCTION OF ALL WATER MANAGEMENT SYSTEMS IMPROVEMENTS FOR THE PHASE OF SUCH SYSTEM IN WHICH THE DEDICATED TRACT AND EASEMENT ARE LOCATED IN STRICT COMPLIANCE WITH BOTH THE APPROVED PLANS FOR, AND (II)	IN WITNESS WHEREOF, THE SAID COMPANY HAS CAUSED THESE PRESENTS TO BE SIGNED BY ITS AUTHORIZED REPRESENTATIVE BY AND WITH THE AUTHORITY OF ITS BOARD OF DIRECTORS THIS DAY OF
OR HAS PRODUCED AS IDENTIFICATION.	COMPLIANCE WITH ALL SURFACE WATER MANAGEMENT SYSTEMS AND TURNOVER REQUIREMENTS RELATING TO SUCH FACILITIES, AS SET FORTH IN THE POLICIES AND PROCEDURES MANUAL. THE DISTRICT DOES NOT ACCEPT ANY OTHER PROCEDURES MANUAL.	, 2025.
WITNESS MY HAND AND OFFICIAL SEAL THIS DAY OF, 2025.	RIGHT-OF-WAY, EASEMENTS, TRACT, OR OTHER INTEREST IN REAL ESTATE OTHERWISE DEDICATE TO THE DISTRICT. HEREBY CONSENTS TO PLATTING OF THE LANDS HEREIN, DATED THIS DAY OF , 2025.	LENNAR HOMES, LLC, A FLORIDA LIMITED LIABILITY COMPANY
COMMISSION NO. & EXPIRATION DATE NOTARY PUBLIC, STATE OF FLORIDA	ATTEST: THE LTC RANCH WEST RESIDENTIAL COMMUNITY DEVELOPMENT DISTRICT.	WITNESS:
PRINT NAME:		MICHAEL G. MEYERS VICE PRESIDENT PRINT NAME:
TRINT IVAIVIL.	WITNESS: R. AUSTIN BURR,	WITNESS:
	CHAIRMAN	PRINT NAME:
MORTGAGEE'S JOINDER AND CONSENT:	PRINT NAME: WITNESS:	
THE UNDERSIGNED HEREBY CERTIFIES THAT IT IS THE HOLDER OF A CONSTRUCTION MORTGAGE AND FIXTURE FILING, UPON THE PROPERTY DESCRIBED HEREON AND DOES HEREBY JOIN IN AND CONSENT TO THE DEDICATION OF THE LAND DESCRIBED IN SAID	PRINT NAME:	
DEDICATION BY THE OWNER THEREOF AND AGREES THAT ITS CONSTRUCTION MORTGAGE AND FIXTURE FILING WHICH IS RECORDED IN OFFICIAL RECORDS BOOK 4920, AT PAGE 2974 OF THE PUBLIC RECORDS OF ST. LUCIE COUNTY, FLORIDA, SHALL BE SUBORDINATED TO		ACKNOWLEDGEMENT:
THE DEDICATION SHOWN HEREON.		STATE OF COUNTY OF
IN WITNESS WHEREOF, THE SAID COMPANY HAS CAUSED THESE PRESENTS TO BE SIGNED BY ITS AUTHORIZED REPRESENTATIVE BY AND WITH THE AUTHORITY OF ITS BOARD OF DIRECTORS THIS DAY OF DAY OF, 2025.	ACKNOWLEDGEMENT:	THE FOREGOING INSTRUMENT WAS ACKNOWLEDGED BEFORE ME BY MEANS OF PHYSICAL PRESENCE OR ONLINE NOTARIZATION, THE
WESTERN ALLIANCE BANK, AN ARIZONA CORPORATION	STATE OF FLORIDA COUNTY OF ST. LUCIE	DAY OF, 2025, BY MICHAEL G. MEYERS, VICE PRESIDENT ON BEHALF OF LENNAR HOMES, LLC, A FLORIDA LIMITED LIABILITY COMPANY, WHO IS PERSONALLY KNOWN TO ME OR HAS PRODUCED AS IDENTIFICATION.
WITNESS:	I HEREBY CERTIFY THAT ON THIS DAY, BEFORE ME, AN OFFICER DULY AUTHORIZED IN THE STATE AFORESAID AND IN THE COUNTY AFORESAID TO TAKE ACKNOWLEDGEMENTS, PERSONALLY APPEARED R. AUSTIN BURR, CHAIRMAN ON BEHALF OF THE	WITNESS MY HAND AND OFFICIAL SEAL THIS DAY OF, 2025.
VICE PRESIDENT PRINT NAME:	LTC RANCH WEST RESIDENTIAL COMMUNITY DEVELOPMENT DISTRICT.	COMMISSION NO. & EXPIRATION DATE NOTARY PUBLIC, STATE OF
WITNESS:	THEY ARE [] PERSONALLY KNOWN TO ME OR [] HAVE PRODUCED AS IDENTIFICATION.	PRINT NAME:
PRINT NAME:	WITNESS MY HAND AND OFFICIAL SEAL IN THE COUNTY AND STATE LAST AFORESAID THIS DAY OF, 2025.	
		TITLE CERTIFICATION:
ACKNOWLEDGEMENT:	COMMISSION NO. & EXPIRATION DATE NOTARY PUBLIC, STATE OF FLORIDA	STATE OF FLORIDA
STATE OF)	PRINT NAME:	COUNTY OF
COUNTY OF)		THE UNDERSIGNED, DAN WIERZGACZ, OF CHICAGO TITLE INSURANCE COMPANY, A TITLE INSURANCE COMPANY DULY LICENSED IN THE STATE OF FLORIDA, DOES HEREBY CERTIFY THAT, AS OF THE DAY OF 2025.
THE FOREGOING INSTRUMENT WAS ACKNOWLEDGED BEFORE ME BY MEANS OF PHYSICAL PRESENCE OR ONLINE NOTARIZATION, THIS DAY OF, 2025, BY STEVEN D. STREHLOW, ON BEHALF OF WESTERN ALLIANCE BANK, AN ARIZONA CORPORATION, WHO IS PERSONALLY KNOWN TO ME OR HAS PRODUCED	MORTGAGEE'S JOINDER AND CONSENT:	• THE RECORD TITLE TO LAND AS DESCRIBED AND SHOWN HEREON IS IN THE NAME OF MIDWAY GLADES DEVELOPERS, LLC, A DELAWARE LIMITED LIABILITY COMPANY, THE ENTITY EXECUTING THE DEDICATION.
AS IDENTIFICATION.	THE UNDERSIGNED HEREBY CERTIFIES THAT IT IS THE HOLDER OF AN DEPOSIT RELEASE MORTGAGE, UPON THE PROPERTY DESCRIBED HEREON AND DOES HEREBY JOIN IN AND CONSENT TO THE DEDICATION OF THE LAND DESCRIBED IN SAID	THERE ARE NO MORTGAGES OF RECORD ENCUMBERING THE LAND DESCRIBED HEREIN, EXCEPT THE FOLLOWING:
WITNESS MY HAND AND OFFICIAL SEAL THIS DAY OF, 2025.	DEDICATION BY THE OWNER THEREOF AND AGREES THAT ITS DEPOSIT RELEASE MORTGAGE WHICH IS RECORDED IN OFFICIAL RECORDS BOOK 5187, AT PAGE 2237 OF THE PUBLIC RECORDS OF ST. LUCIE COUNTY, FLORIDA, SHALL BE SUBORDINATED TO	1. CERTAIN CONSTRUCTION MORTGAGE AND FIXTURE FILING WHICH IS RECORDED IN OFFICIAL RECORDS BOOK 4920, AT PAGE 2974 OF THE PUBLIC RECORDS OF ST. LUCIE COUNTY, FLORIDA, AS AMENDED OR OTHERWISE MODIFIED FROM TIME TO TIME.
COMMISSION NO. & EXPIRATION DATE NOTARY PUBLIC, STATE OF ARIZONA	THE DEDICATION SHOWN HEREON. IN WITNESS WHEREOF, THE SAID COMPANY HAS CAUSED THESE PRESENTS TO BE SIGNED BY ITS AUTHORIZED	2. INDEMNITY MORTGAGE DATED APRIL 3, 2024, IN OFFICIAL RECORDS BOOK 5130, PAGE 74, OF THE PUBLIC RECORDS OF ST. LUCIE COUNTY, FLORIDA. AS AMENDED OR OTHERWISE MODIFIED FROM TIME TO TIME.
PRINT NAME:	REPRESENTATIVE BY AND WITH THE AUTHORITY OF ITS BOARD OF DIRECTORS THIS DAY OF, 2025.	3. DEPOSIT RELEASE MORTGAGE DATED JULY 30, 2024, IN OFFICIAL RECORDS BOOK 5187, PAGE 2237, OF THE PUBLIC RECORDS OF ST. LUCIE
	DREAM FINDERS HOMES LLC, A FLORIDA LIMITED LIABILITY COMPANY	COUNTY, FLORIDA, AS AMENDED OR OTHERWISE MODIFIED FROM TIME TO TIME.
MORTGAGEE'S JOINDER AND CONSENT:	WITNESS:	4. DEPOSIT RELEASE MORTGAGE EXECUTED BY MIDWAY GLADES DEVELOPERS, LLC, A DELAWARE LIMITED LIABILITY COMPANY AND LENNAR HOMES, LLC, A FLORIDA LIMITED LIABILITY COMPANY, RECORDED DECEMBER 4, 2024, IN OFFICIAL RECORDS BOOK 5241, PAGE 520, OF THE PUBLIC RECORDS OF ST. LUCIE COUNTY, FLORIDA, AS AMENDED OR OTHERWISE MODIFIED FROM TIME TO TIME.
THE UNDERSIGNED HEREBY CERTIFIES THAT IT IS THE HOLDER OF AN INDEMNITY MORTGAGE, UPON THE PROPERTY DESCRIBED HEREON AND DOES HEREBY JOIN IN AND CONSENT TO THE DEDICATION OF THE LAND DESCRIBED IN SAID DEDICATION BY THE OWNER	JAMES GOMEZ REGIONAL PRESIDENT	PURSUANT TO FLORIDA STATUTE 197.192, ALL TAXES HAVE BEEN PAID THROUGH THE YEAR 2024.
THEREOF AND AGREES THAT ITS INDEMNITY MORTGAGE WHICH IS RECORDED IN OFFICIAL RECORDS BOOK 5130, AT PAGE 74 OF THE PUBLIC RECORDS OF ST. LUCIE COUNTY, FLORIDA, SHALL BE SUBORDINATED TO THE DEDICATION SHOWN HEREON.	PRINT NAME:	
IN WITNESS WHEREOF, THE SAID COMPANY HAS CAUSED THESE PRESENTS TO BE SIGNED BY ITS AUTHORIZED REPRESENTATIVE BY AND WITH THE AUTHORITY OF ITS BOARD OF DIRECTORS THIS DAY OF , 2025.	WITNESS:	DATED THIS DAY OF , 2025.
NVR, INC., A VIRGINIA CORPORATION	I INIVI IVAVIL.	PRINT NAME:
		DAN WIERZGACZ, SR. COMMERCIAL TITLE EXAMINER CHICAGO TITLE INSURANCE COMPANY
WITNESS: RYAN JOHNSON		
DIVISION MANAGER / VICE PRESIDENT PRINT NAME:		
WITNESS:		

PRINT NAME: _____

PSLUSD PROJECT NO. 11-642-05 CITY OF PORT ST. LUCIE PROJECT NO. P24-063

BEING A REPLAT OF TRACT "A2", LTC RANCH WEST POD 6A PHASE 1, AS RECORDED IN PLAT BOOK 120, PAGES 1 THROUGH 18

OF THE PUBLIC RECORDS OF ST. LUCIE COUNTY, FLORIDA. LYING IN SECTIONS 3, 4, 9, 10 AND 15, TOWNSHIP 36 SOUTH, RANGE 39 EAST,

SHEET 3 OF 13

PLAT BOOK

PAGE

NORTH

500 0 250 500 1 SCALE: 1" = 500'

	Curve Data Table						
No.	Radius	Arc	Δ	Bearing	Chord		
C1	2175.00	645.04	16 ° 59'32"	N08°29'46"E	642.68		
C2	2425.00'	643.07	15 ° 11'38"	S07°35'49"W	641.19		
С3	674.78'	697.00'	59*10'55"	S35°00'28"E	666.42		
C4	1174.28	822.37	40°07'30"	S23°09'41"E	805.66'		
C5	3995.95	265.61	3*48'30"	S41°19'11"E	265.56'		
C6	302.76	110.56	20°55'24"	S08°29'15"E	109.95		
C7	363.98'	311.80'	49*04'55"	S53°55'32"E	302.35		
C8	209.69	384.69	105°06'55"	N89°50'47"W	332.97'		
С9	217.85	221.45	58*14'27"	S40°40'57"W	212.03'		
C10	25.00'	47.28'	108°21'42"	S65°44'35"W	40.54		
C11	30.00'	46.87	89*31'11"	S75°09'51"W	42.25		
C12	1281.00'	191.19	8*33'06"	N73°22'24"W	191.02		
C13	30.00'	42.71	81°34'32"	N40°49'57"W	39.20'		
C14	283.54	387.89	78 ° 22'55"	N32°12'26"E	358.34		
C15	1155.00'	1960.86	97*16'20"	N58°01'20"W	1733.72		
C16	730.00'	3.54'	0°16'40"	N24°44'59"W	3.54'		
C17	2008.00'	684.55	19*31'58"	S09*58'02"W	681.24		
C18	350.00'	307.55	50°20'46"	N64°49'37"W	297.75		
C19	350.00'	307.55	50°20'46"	N64°49'37"W	297.75		

Line Data Table								
No.	No. Bearing Length							
L127	N29°21'56"E	41.24'						
L128	N08°56'17"W	169.61'						
L129	N14°02'38"W	76.97'						
L130	N47°49'02"W	64.80'						
L131	N69°12'56"W	108.20'						
L132	S84°07'28"W	97.05'						
L133	N73°24'48"W	106.47'						
L134	N18°59'42"E	55.73'						
L135	S63°01'39"W	142.72						

Line Data Table						
No.	Length					
L136	S89°18'04"W	130.51				
L137	S80°57'54"W	243.21'				
L138	N70°15'59"W	17.14'				
L139	N39*39'14"W	301.26				
L140	S83°18'32"W	156.29'				
L141	N79°25'02"W	106.86				
L142	S83°57'57"W	222.04'				
L143	S38°47'02"W	48.88'				
L144	S78°15'28"W	104.93				

LEGEND / ABBREVIATIONS:

LS ---- LICENSE SURVEYOR

LB ---- LICENSE BUSINESS O.R. ---- OFFICIAL RECORDS BOOK CCR ---- CERTIFIED CORNER RECORD U.E. ---- UTILITY EASEMENT D.E. ---- DRAINAGE EASEMENT W.M.E. ---- WATER MANAGEMENT EASEMENT E.I.E.E. ---- EMERGENCY INGRESS/EGRESS EASEMENT L.M.E. ---- LAKE MAINTENANCE EASEMENT L.M.A.E. ---- LAKE MAINTENANCE ACCESS EASEMENT P.U.E. ---- PUBLIC UTILITY EASEMENT P.S.L.U.E. --- CITY UTILITY EASEMENT P.I. ---- POINT OF INTERSECTION P.C. ---- POINT OF CURVATURE P.T. ---- POINT OF TANGENCY I.D. ---- IDENTIFICATION I.Q.E. ---- IRRIGATION QUALITY EASEMENT IRC ---- IRON ROD AND CAP P.R.M.———— PERMANENT REFERENCE MONUMENT SF---- SQUARE FEET

♦ ---- INDICATES SECTION CORNER

NSLRWCD ---- NORTH ST. LUCIE RIVER WATER CONTROL DISTRICT


INDICATES SET P.R.M. 5/8" (IRC) IRON ROD AND CAP
STAMPED "PRM LB7768" UNLESS OTHERWISE NOTED.

INDICATES FOUND P.R.M. 5/8" (IRC) IRON ROD AND CAP
STAMPED "PRM LB4286" UNLESS OTHERWISE NOTED.

● ----- INDICATES FOUND P.R.M. 5/8" (IRC) IRON ROD AND CAP STAMPED "PRM LB7217" UNLESS OTHERWISE NOTED.

■ ----- INDICATES FOUND P.R.M. 5/8" (IRC) IRON ROD AND CAP STAMPED "PRM LB3591" UNLESS OTHERWISE NOTED.

● ----- INDICATES (P.C.P.) PERMANENT CONTROL POINT STAMPED "PCP LB7768"

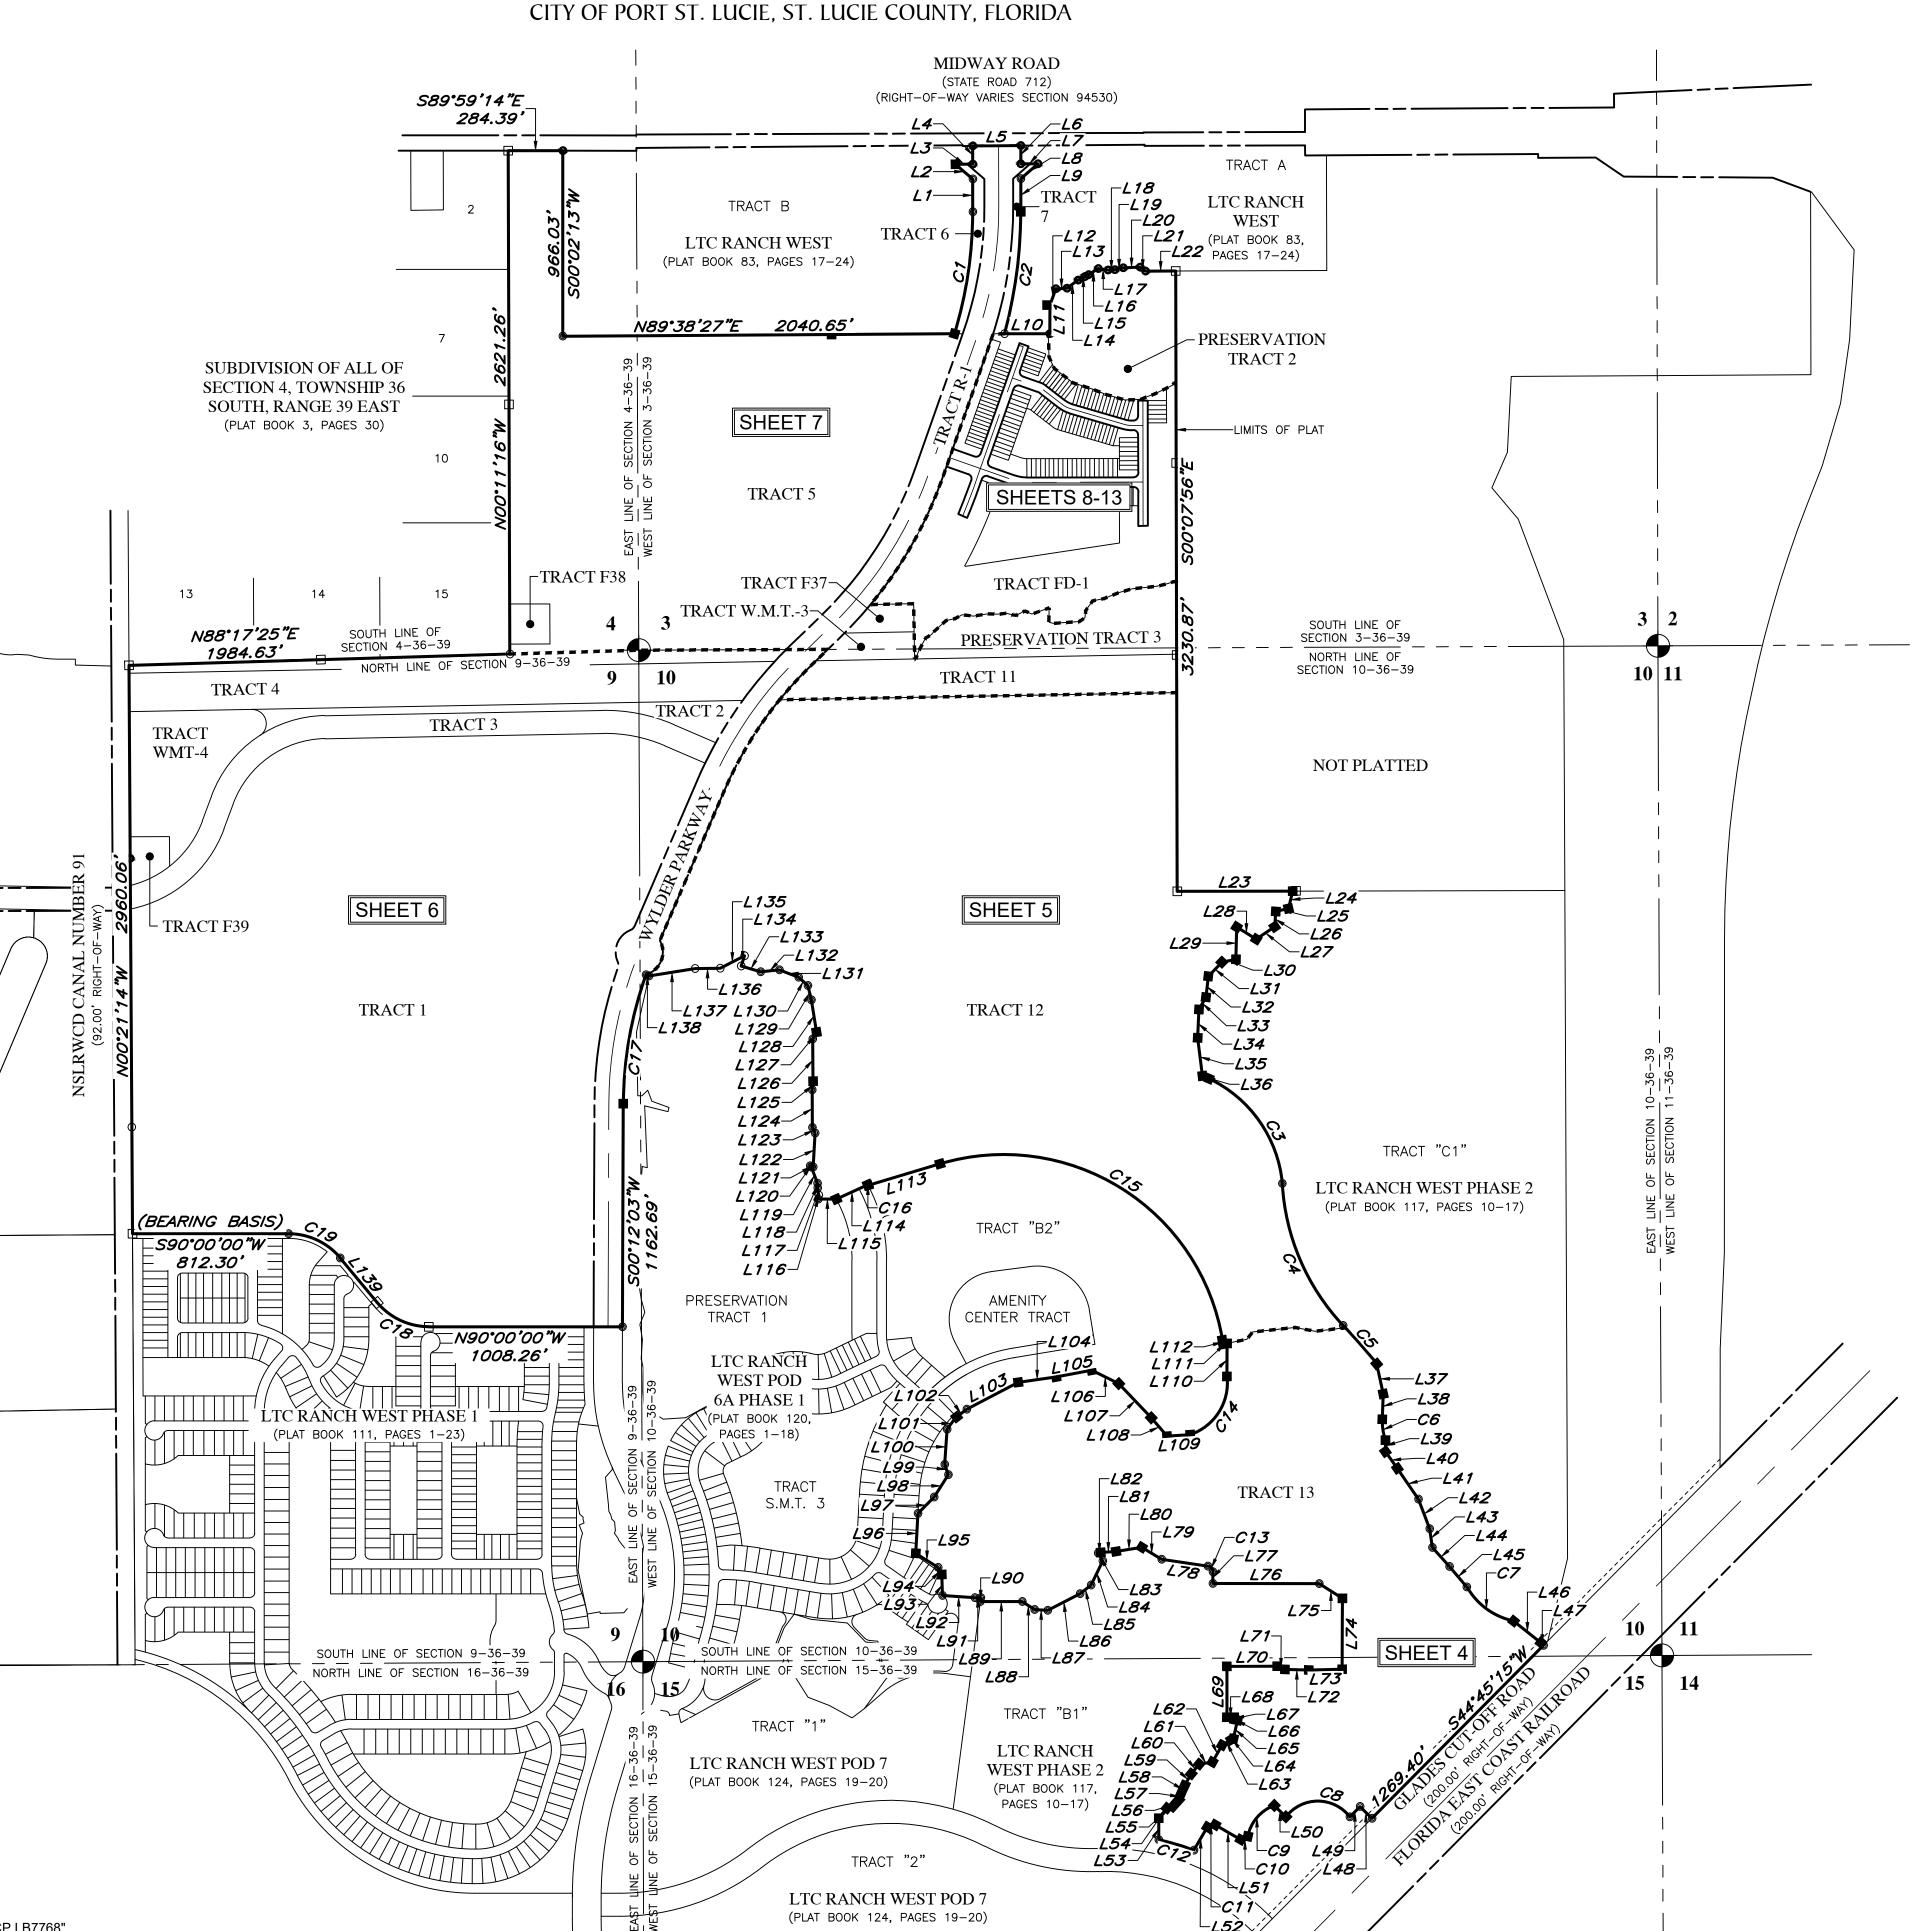

Line Data Table Line Data Table No. | Bearing | Length Bearing | Length L1 N00°00'00"E 170.66' L64 N69°29'29"E 12.25' L65 N12°32'13"E 99.39' L2 N49°34'01"W 118.27' L3 N89°39'07"E 90.03' L66 N78°32'30"W 16.31' L4 N00°00'00"E 94.66" L67 N02°47'10"W 12.44' L68 | S90°00'00"W | 38.97' L5 N89°36'23"E 250.01' L6 | S00'00'00"E | 94.86' L69 | N00°00'00"E | 265.00' L7 | N89°39'06"E | 89.63' L70 N89°48'07"E 261.76 L8 | S49°05'06"W | 118.60' L71 S67°29'22"E 44.34' L9 | S00'00'00"E | 172.31' L72 | S88°32'34"E | 124.01' L10 N89°59'59"E 235.94' L73 | N88°46'59"E | 173.96' L11 N00°12'34"E | 148.99' | L74 | N00°12'03"E | 369.24' L12 | N20°10'11"E | 91.22' L75 N57°31'19"W 142.71' L13 N87°21'39"E 57.70' L76 N89°53'25"W 554.72 L14 N53°51'17"E 72.13' L77 | N00°02'41"W | 60.62' L15 N62°29'51"E 61.58' L78 | N81°37'14"W | 243.48' L16 N58'18'21"E 59.09' L79 N58°47'43"W 120.92' L17 | S81°47'28"E | 50.78' L80 S80°43'32"W 135.35' L18 | N88°05'45"E | 35.92' L81 S86°31'18"W 80.02' L82 | S76°08'06"W | 14.03' L19 N76°32'04"E 44.47' L83 | S30°02'23"E | 47.52' L20 N87°55'58"E 87.96' L21 S54°09'50"E 35.07' L84 | S25°46'17"W | 139.72' L22 N89°48'49"E | 157.61' L85 | S51°57'59"W | 72.82' L23 N89°52'25"E 601.58 L86 | S62°50'08"W | 189.36' L24 S13°44'03"W 93.20' L87 N86°34'13"W 68.43' L25 S76°41'49"W 67.81' L88 N57°16'08"W 76.36' L26 | S03°58'12"W | 79.79' L89 N89°51'03"W 218.14 L27 | S56°01'44"W | 115.99' L90 N07°28'25"E 20.08' L28 N58°09'30"W 119.91' L91 N89°42'10"W 30.99' | L92 | N86°11'13"W | 169.48' L29 | S01°23'43"W | 167.92' L93 | N01°38'11"W | 109.20' L30 | S78°09'41"W | 74.64' L31 | S44*06'52"W | 101.79' L94 N27°45'45"W 41.51' L32 | S06°26'43"W | 109.65' L95 N57°39'33"W 137.78' L33 | S29°26'17"W | 73.60' L96 N03°12'53"E 208.69' L34 S02°32'58"W 147.73 L97 N44°42'29"E 119.25' L98 N32°20'48"E 138.20' L35 | S07'06'35"E | 199.99' L36 | S66°55'01"E | 36.00' L99 N19°26'06"W 56.28' L37 | S12°06'11"E | 159.59' | L100 | N03°52'02"E | 183.99' | L38 | S01°58'27"W | 132.13' L101 N36°08'36"E 73.46' L39 | S00°05'01"E | 60.28' L102 N52°33'00"E 73.96' L103 N62°25'10"E 302.18' L40 | S35°28'41"E | 106.88' L104 N82°00'19"E 200.08' L41 | S34°28'46"E | 194.39' L42 | S20°43'06"E | 164.90 L105 N79°12'15"E 188.15' | L43 | S08°09'00"E | 98.50' L106 | S63°45'01"E | 157.43' | L44 | S41°51'29"E | 133.05' L107 | S43°30'58"E | 245.58' L45 | S40°22'53"E | 139.65' L108 | S40°38'19"E | 126.13' L46 | S51°36'34"E | 181.71' L109 | N86°13'58"E | 121.06' L47 | S45°14'45"E | 18.42' L110 N00°22'25"E 172.05' L48 N45°13'59"W 87.01' L111 S78°15'28"W 21.79' L49 | S44°45'15"W | 76.07' L112 N09°22'47"W 21.83' L113 | S73°20'30"W | 390.81' L50 N45°36'11"W 84.22' L114 S65°23'21"W 180.00' L51 N60°04'34"W 152.45' L115 | N89°43'49"W | 93.56' L52 | S30°24'15"W | 139.87' L53 | N00°01'06"W | 112.13' L116 N05°15'58"E 19.66' L54 N39°07'34"E 67.17' | L117 | N09°19'55"W | 38.11' L55 N74°25'35"E 32.04' L118 N01°13'48"W 24.31' L56 N42°02'09"E 46.74' L119 N20°17'25"W 90.29' | L57 | N19°45'27"E | 33.57' L120 N49°25'26"W 9.23' L58 N23°47'39"E 47.51' L121 S71°38'44"E 16.56' L122 N03°22'52"E | 176.79' | L59 | N29°52'09"E | 69.30' L123 N26°04'53"W 32.70' L60 N39°22'15"E 65.40' L61 | N80°33'00"E | 69.63' | L124 | N00°12'05"W | 195.67' L62 N29°40'27"E 101.00' L125 N05°37'55"E 45.65' L63 N58'57'16"E 55.48' | L126 | N00°37'18"W | 219.43'

PSLUSD PROJECT NO. 11-642-05 CITY OF PORT ST. LUCIE PROJECT NO. P24-063



SHEET 4 OF 13

PLAT BOOK

PAGE

Line Data Table

No. | Bearing | Length

L37 S12'06'11"E 159.59' L38 S01'58'27"W 132.13' L39 S00'05'01"E 60.28' L40 S35'28'41"E 106.88'

L41 S34°28'46"E 194.39' L42 S20°43'06"E 164.90'

L43 | S08°09'00"E | 98.50'

L44 S41°51'29"E 133.05' L45 S40°22'53"E 139.65' L46 S51°36'34"E 181.71'

L47 | S45°14'45"E | 18.42'

L48 N45°13'59"W 87.01' L49 S44°45'15"W 76.07'

L50 N45°36'11"W 84.22'

L51 N60°04'34"W 152.45' L52 S30°24'15"W 139.87' L53 N00°01'06"W 112.13' L54 N39°07'34"E 67.17' L55 N74°25'35"E 32.04'

L56 N42°02'09"E 46.74' L57 N19°45'27"E 33.57'

L58 N23°47'39"E 47.51'

L59 N29°52'09"E 69.30'

L60 N39°22'15"E 65.40'

L61 N80°33'00"E 69.63'

L62 N29°40'27"E 101.00'

L63 N58*57'16"E 55.48'

L64 N69°29'29"E | 12.25'

L65 | N12°32'13"E | 99.39'

 L66
 N78°32'30"W
 16.31'

 L67
 N02°47'10"W
 12.44'

 L68
 S90°00'00"W
 38.97'

 L69
 N00°00'00"E
 265.00'

 L70
 N89°48'07"E
 261.76'

L71 S67*29'22"E 44.34' L72 S88*32'34"E 124.01'

L73 N88°46′59″E 173.96′ L74 N00°12′03″E 369.24′ L75 N57°31′19″W 142.71′

L76 N89°53'25"W 554.72'

L77 | N00°02'41"W | 60.62'

L78 | N81°37'14"W | 243.48'

L79 | N58°47'43"W | 120.92'

L80 | S80°43'32"W | 135.35'

L81 | S86°31'18"W | 80.02'

L82 | S76°08'06"W | 14.03'

L83 | S30°02'23"E | 47.52'

L84 | S25°46'17"W | 139.72'

L85 | S51°57'59"W | 72.82'

L86 S62°50'08"W 189.36'

L87 | N86°34'13"W | 68.43'

L88 N57°16'08"W 76.36'

L89 N89°51'03"W 218.14'

L90 N07°28'25"E 20.08'

L91 N89°42'10"W 30.99'

L92 | N86°11'13"W | 169.48'

L93 | N01°38'11"W | 109.20'

L94 N27°45'45"W 41.51'


L95 | N57°39'33"W | 137.78'


L96 N03°12'53"E 208.69'


L97 N44°42'29"E 119.25'

L98 N32°20'48"E 138.20'

BEING A REPLAT OF TRACT "A2", LTC RANCH WEST POD 6A PHASE 1, AS RECORDED IN PLAT BOOK 120, PAGES 1 THROUGH 18 OF THE PUBLIC RECORDS OF ST. LUCIE COUNTY, FLORIDA. LYING IN SECTIONS 3, 4, 9, 10 AND 15, TOWNSHIP 36 SOUTH, RANGE 39 EAST, CITY OF PORT ST. LUCIE, ST. LUCIE COUNTY, FLORIDA

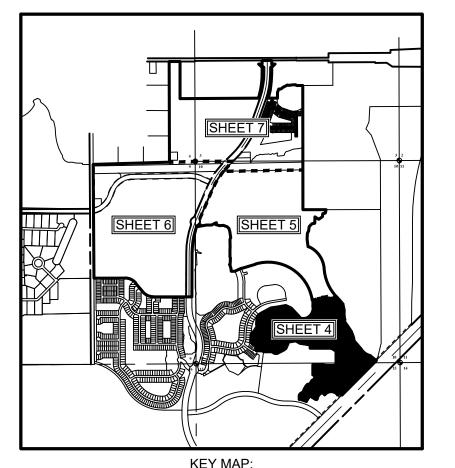

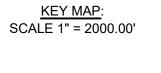

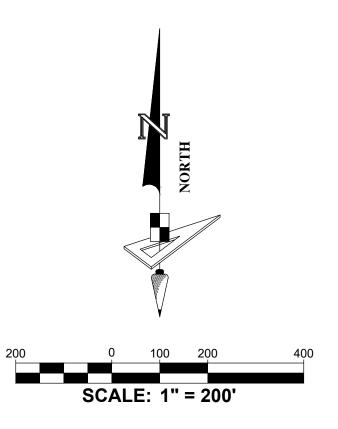

LEGEND / ABBREVIATIONS:

LS ---- LICENSE SURVEYOR

LB ----- LICENSE BUSINESS

O.R. ----- OFFICIAL RECORDS BOOK

CCR ----- CERTIFIED CORNER RECORD

U.E. ----- UTILITY EASEMENT

D.E. ----- DRAINAGE EASEMENT

W.M.E. ---- WATER MANAGEMENT EASEMENT

E.I.E.E. ---- EMERGENCY INGRESS/EGRESS EASEMENT

L.M.E. ---- LAKE MAINTENANCE EASEMENT

L.M.A.E. ---- LAKE MAINTENANCE ACCESS EASEMENT

P.U.E. ----- PUBLIC UTILITY EASEMENT

I.Q.E. ---- IRRIGATION QUALITY EASEMENT
IRC ---- IRON ROD AND CAP

P.R.M.———— PERMANENT REFERENCE MONUMENT

NSLRWCD ---- NORTH ST. LUCIE RIVER WATER CONTROL DISTRICT

INDICATES SET P.R.M. 5/8" (IRC) IRON ROD AND CAP
STAMPED "PRM LB7768" UNLESS OTHERWISE NOTED.


INDICATES FOUND P.R.M. 5/8" (IRC) IRON ROD AND CAP
STAMPED "PRM LB4286" UNLESS OTHERWISE NOTED.

INDICATES FOUND P.R.M. 5/8" (IRC) IRON ROD AND CAP

● ----- INDICATES FOUND P.R.M. 5/8" (IRC) IRON ROD AND CAP STAMPED "PRM LB7217" UNLESS OTHERWISE NOTED.

■ ----- INDICATES FOUND P.R.M. 5/8" (IRC) IRON ROD AND CAP STAMPED "PRM LB3591" UNLESS OTHERWISE NOTED.

● ----- INDICATES (P.C.P.) PERMANENT CONTROL POINT STAMPED "PCP LB7768"

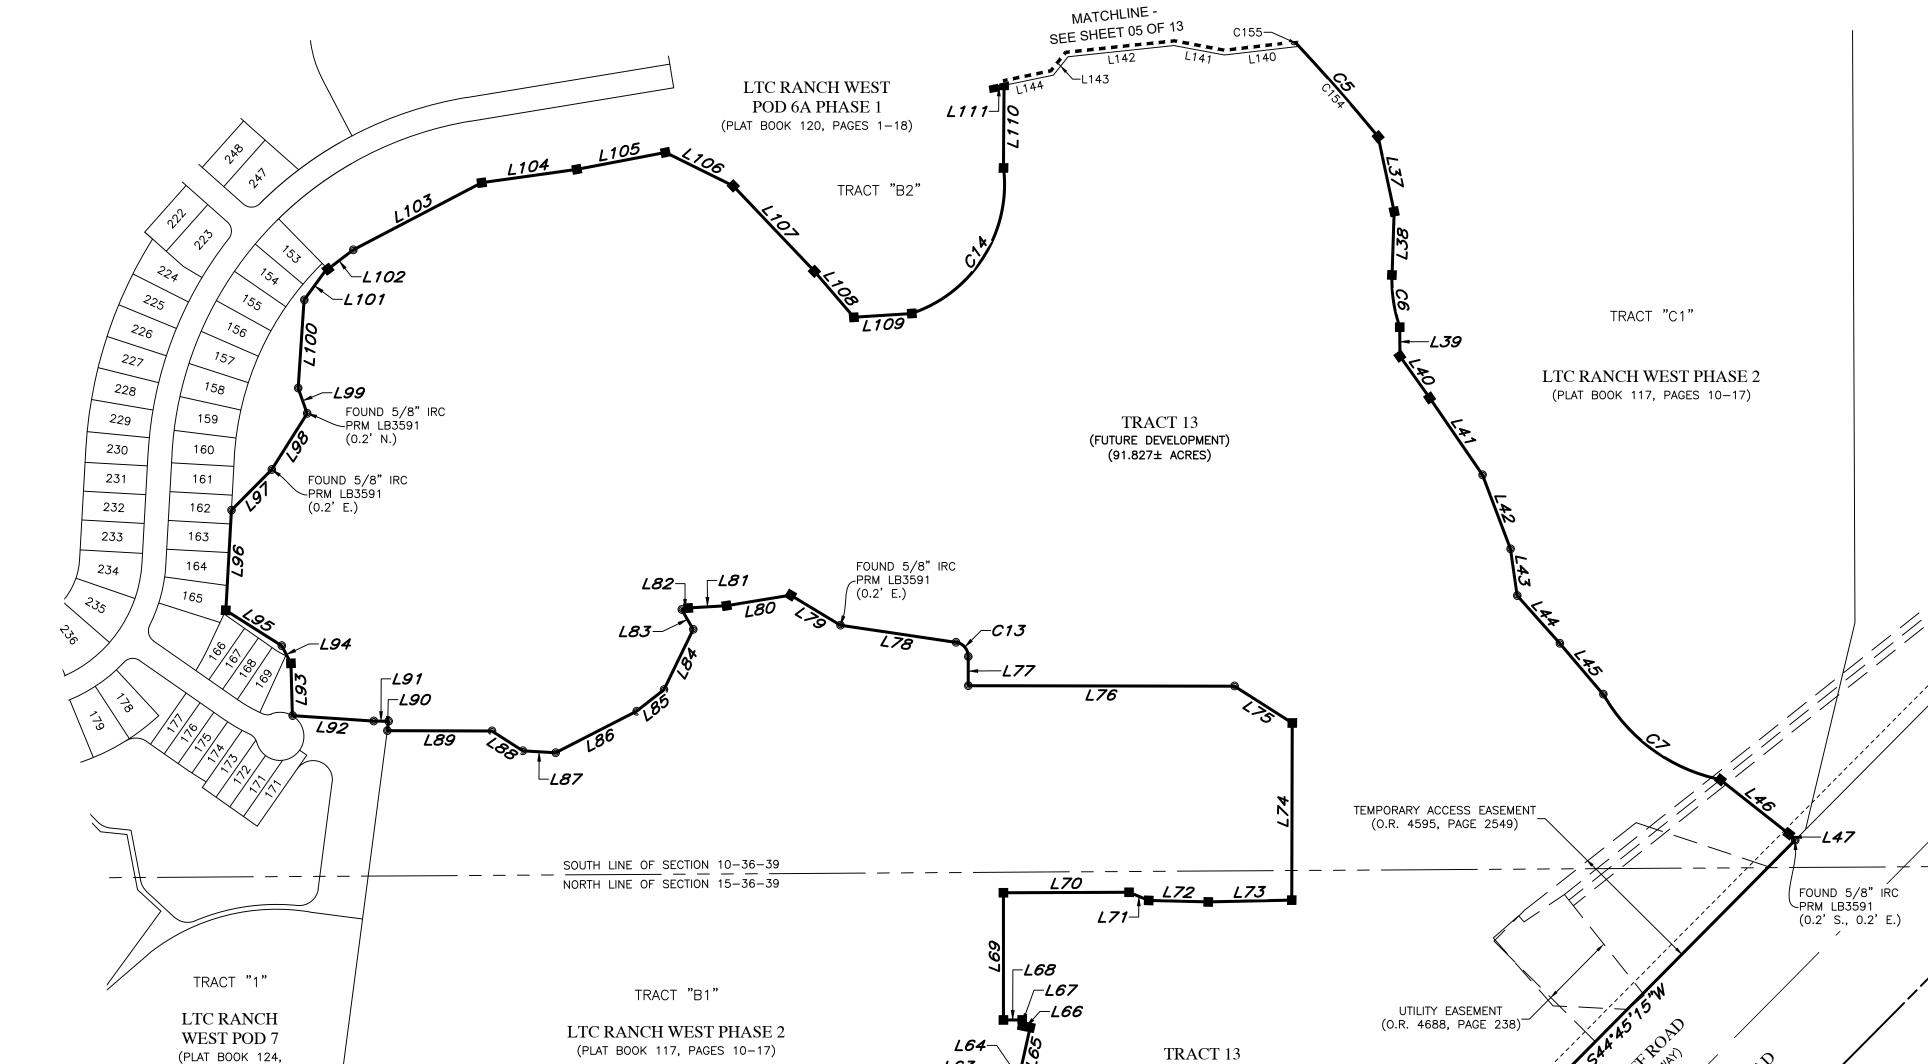

(FUTURE DEVELOPMENT)

(91.827± ACRES)

FOUND 5/8" IRC

PRM LB3591

	Curve Data Table					
No.	Radius	Arc	Δ	Bearing	Chord	
C5	3995.95'	265.61	3°48'30"	S41°19'11"E	265.56	
C6	302.76	110.56	20°55'24"	S08°29'15"E	109.95	
C7	363.98'	311.80'	49*04'55"	S53*55'32"E	302.35	
C8	209.69	384.69	105°06'55"	N89°50'47"W	332.97	
С9	217.85	221.45	58*14'27"	S40°40'57"W	212.03	
C10	25.00'	47.28	108°21'42"	S65°44'35"W	40.54	
C11	30.00'	46.87'	89°31'11"	S75°09'51"W	42.25	
C12	1281.00'	191.19	8°33'06"	N73°22'24"W	191.02	
C13	30.00'	42.71	81°34'32"	N40°49'57"W	39.20'	
C14	283.54	387.89	78*22'55"	N32°12'26"E	358.34	
C154	3995.95	250.42	3°35'27"	N41°12'39"W	250.38	
C155	3995.95	15.19	0°13'04"	N43°06'54"W	15.19	

PAGES 19-20)

PSLUSD PROJECT NO. 11-642-05 CITY OF PORT ST. LUCIE PROJECT NO. P24-063

Line Data Table

No. Bearing Length

L99 N19*26'06"W 56.28'

L100 N03'52'02"E 183.99'

L101 N36°08'36"E 73.46'

L102 N52°33'00"E 73.96'

L103 N62°25'10"E 302.18'

L104 N82°00'19"E 200.08'

L105 N79°12'15"E 188.15'

L106 | S63°45'01"E | 157.43'

L107 | S43°30'58"E | 245.58'

L108 | S40°38'19"E | 126.13'

L109 N86'13'58"E | 121.06'

L110 N00°22'25"E 172.05'

L111 S78°15'28"W 21.79'

L140 S83°18'32"W 156.29'


L141 N79°25'02"W | 106.86'

L142 S83°57'57"W 222.04'

L143 S38°47'02"W 48.88'

L144 S78°15'28"W 104.93'



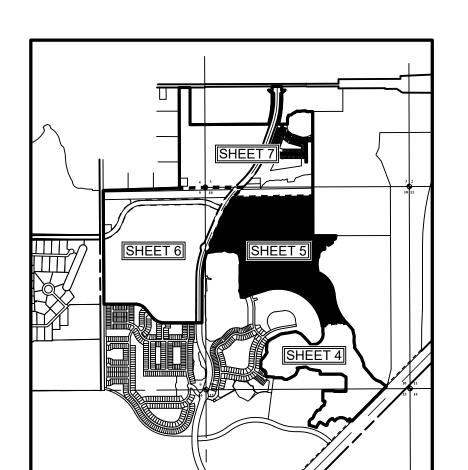

Curve Data Table	

<u>KEY MAP:</u> SCALE 1" = 2000.00'

Curve Data Table							
No.	Radius	Arc	Δ	Bearing	Chord		
С3	674.78	697.00'	59°10'55"	S35°00'28"E	666.42		
C4	1174.28'	822.37	40°07'30"	S23°09'41"E	805.66		
C15	1155.00'	1960.86	97°16'20"	N58°01'20"W	1733.72		
C16	730.00'	3.54'	0°16'40"	N24°44'59"W	3.54'		
C70	123.00'	220.78	102°50'45"	N22*08'46"E	192.32		
C115	2008.00'	559.19'	15°57'21"	S31°14'20"W	557.39'		
C116	2008.00'	236.70	6°45'14"	S42°35'37"W	236.56		
C155	3995.95'	15.19'	0°13'04"	N43°06'54"W	15.19		

I	Line Data Table					
No.	No. Bearing					
L136	S89°18'04"W	130.51				
L137	S80°57'54"W	243.21				
L138	N70°15'59"W	17.14'				
L140	S83°18'32"W	156.29'				
L141	N79°25'02"W	106.86				
L142	S83°57'57"W	222.04				
L143	S38°47'02"W	48.88'				
L144	S78°15'28"W	104.93'				

LEGEND / ABBREVIATIONS:

LS ---- LICENSE SURVEYOR LB ----- LICENSE BUSINESS O.R. ---- OFFICIAL RECORDS BOOK CCR ---- CERTIFIED CORNER RECORD U.E. ---- UTILITY EASEMENT D.E. ---- DRAINAGE EASEMENT W.M.E. ---- WATER MANAGEMENT EASEMENT E.I.E.E. ---- EMERGENCY INGRESS/EGRESS EASEMENT L.M.E. ---- LAKE MAINTENANCE EASEMENT L.M.A.E. ---- LAKE MAINTENANCE ACCESS EASEMENT

P.U.E. ---- PUBLIC UTILITY EASEMENT P.S.L.U.E. --- CITY UTILITY EASEMENT P.I. ---- POINT OF INTERSECTION P.C. ---- POINT OF CURVATURE P.T. ---- POINT OF TANGENCY

I.D. ---- IDENTIFICATION I.Q.E. ---- IRRIGATION QUALITY EASEMENT IRC ---- IRON ROD AND CAP

P.R.M.———— PERMANENT REFERENCE MONUMENT

SF ---- SQUARE FEET

♦ ---- INDICATES SECTION CORNER NSLRWCD ---- NORTH ST. LUCIE RIVER WATER CONTROL DISTRICT ■ ---- INDICATES SET P.R.M. 5/8" (IRC) IRON ROD AND CAP STAMPED "PRM LB7768" UNLESS OTHERWISE NOTED.


⊕ ----- INDICATES FOUND P.R.M. 5/8" (IRC) IRON ROD AND CAP STAMPED "PRM LB4286" UNLESS OTHERWISE NOTED. • ----- INDICATES FOUND P.R.M. 5/8" (IRC) IRON ROD AND CAP


STAMPED "PRM LB7217" UNLESS OTHERWISE NOTED. © ----- INDICATES FOUND P.R.M. 5/8" (IRC) IRON ROD AND CAP STAMPED "PRM LB3591" UNLESS OTHERWISE NOTED.

● ----- INDICATES (P.C.P.) PERMANENT CONTROL POINT STAMPED "PCP LB7768"



BEING A REPLAT OF TRACT "A2", LTC RANCH WEST POD 6A PHASE 1, AS RECORDED IN PLAT BOOK 120, PAGES 1 THROUGH 18 OF THE PUBLIC RECORDS OF ST. LUCIE COUNTY, FLORIDA. LYING IN SECTIONS 3, 4, 9, 10 AND 15, TOWNSHIP 36 SOUTH, RANGE 39 EAST,

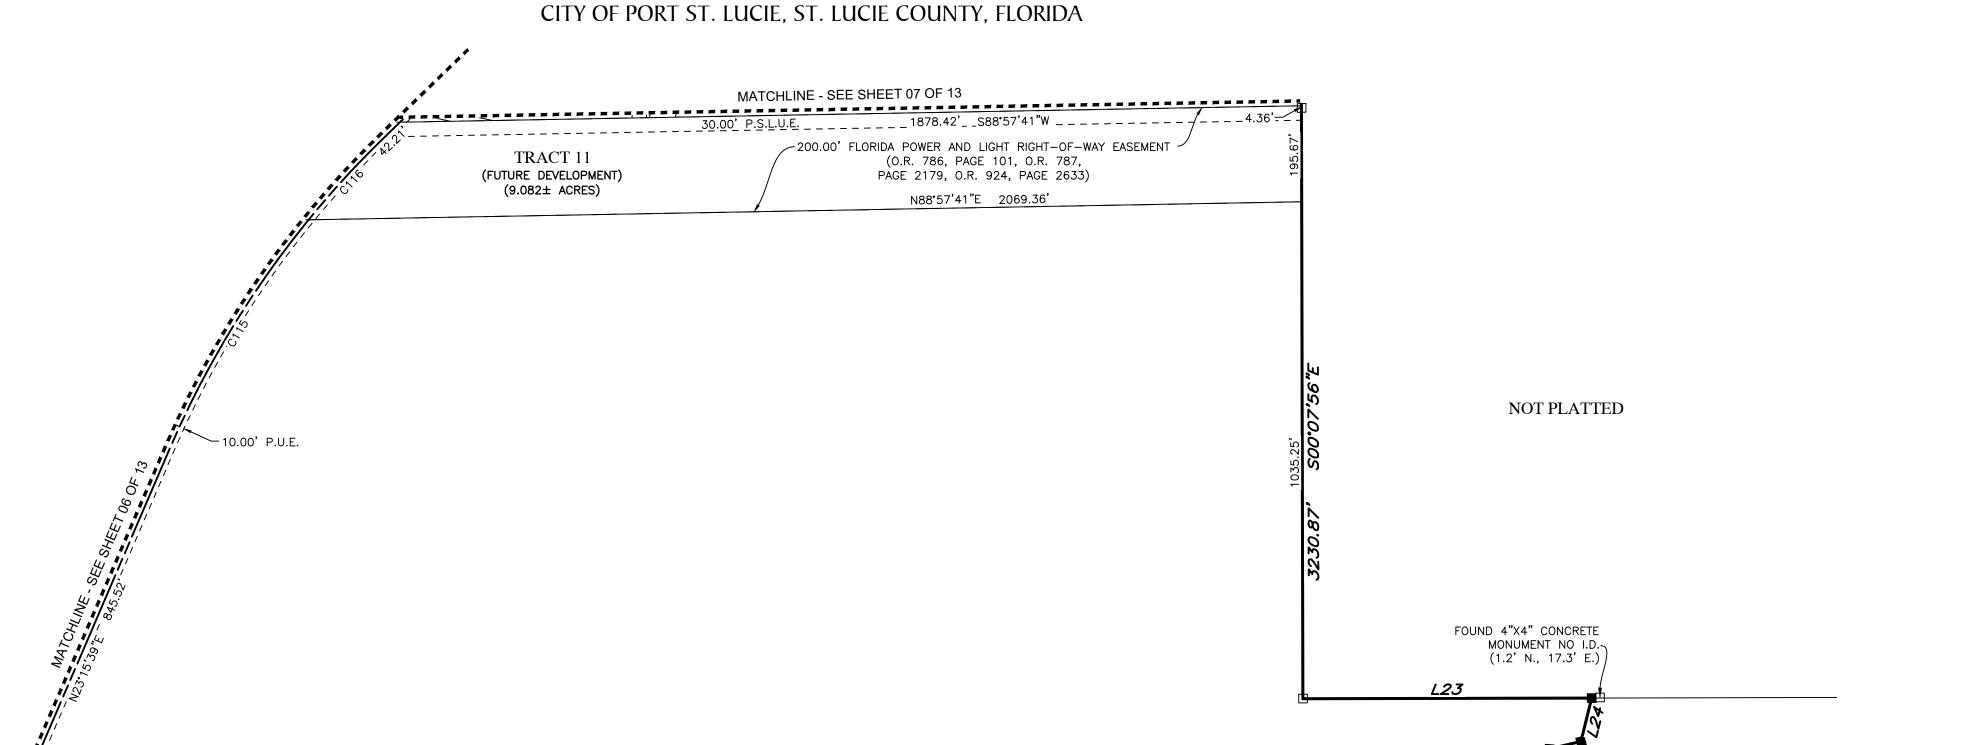

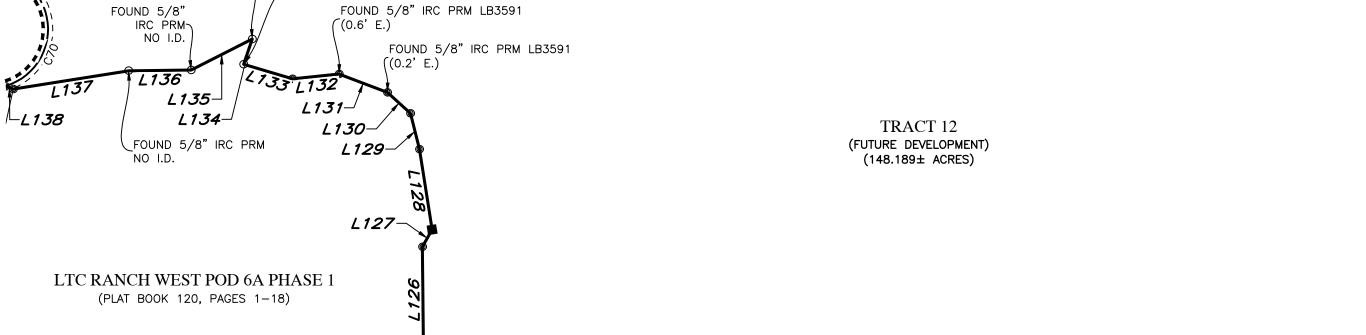


FOUND 5/8" IRC PRM


L125—

L116 | FOUND 5/8" IRC

PRM LB3591

FOUND 5/8" IRC

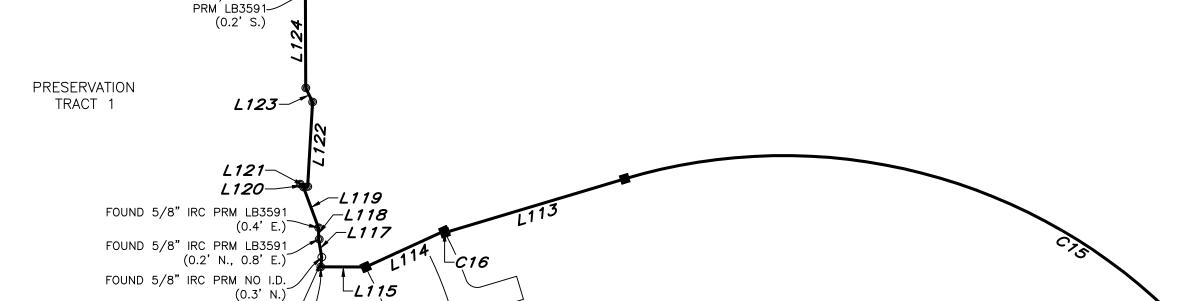

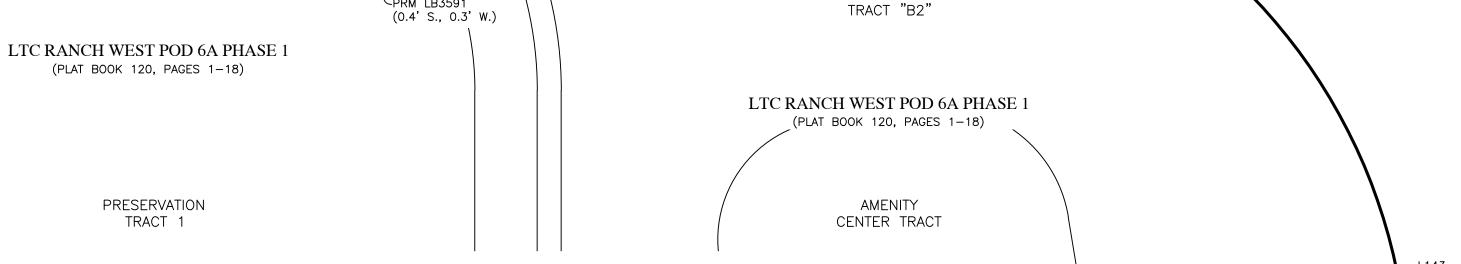

Line Data Table No. Bearing Length L23 N89°52'25"E 601.58' L24 S13°44'03"W 93.20' L25 S76°41'49"W 67.81' L26 S03°58'12"W 79.79' L27 | S56°01'44"W | 115.99' L28 N58°09'30"W 119.91' L29 S01°23'43"W 167.92' L30 | S78°09'41"W | 74.64' L31 S44°06'52"W 101.79' L32 | S06°26'43"W | 109.65' L33 S29°26'17"W 73.60' L34 S02°32'58"W 147.73' L35 | S07*06'35"E | 199.99' L36 | S66°55'01"E | 36.00' L111 S78*15'28"W 21.79' L112 N09°22'47"W 21.83' L113 S73°20'30"W 390.81' L114 S65°23'21"W 180.00' L115 N89°43'49"W 93.56' L116 N05*15'58"E 19.66' L117 N09°19'55"W 38.11' L118 N01°13'48"W 24.31' L119 N20°17'25"W 90.29' L120 N49°25'26"W 9.23' L121 S71°38'44"E 16.56' L122 N03°22'52"E 176.79' L123 N26*04'53"W 32.70' L124 N00°12'05"W 195.67' L125 N05°37'55"E 45.65' L126 N00°37'18"W 219.43' L127 N29*21'56"E 41.24' L128 N08*56'17"W 169.61' L129 N14°02'38"W 76.97' L130 N47*49'02"W 64.80' L131 N69°12'56"W 108.20'

PAGE

SHEET 5 OF 13

TRACT "C1"

LTC RANCH WEST PHASE 2

(PLAT BOOK 117, PAGES 10-17)

BOOK

PSLUSD PROJECT NO. 11-642-05 CITY OF PORT ST. LUCIE PROJECT NO. P24-063

L132 S84°07'28"W 97.05'

L133 N73°24'48"W 106.47'

L134 | N18*59'42"E | 55.73'

L135 | S63°01'39"W | 142.72'



FAX: (813) 248-2266 528 NORTHLAKE BLVD, STE 1040 ALTAMONTE SPRINGS, FLORIDA 32701 WWW.GEOPOINTSURVEY.COM LICENSED BUSINESS NUMBER LB 7768 PHONE: (321) 270-0440

SHEET 6 OF 13


PLAT BOOK

PHONE: (321) 270-0440

LICENSED BUSINESS NUMBER LB 7768

PAGE

BEING A REPLAT OF TRACT "A2", LTC RANCH WEST POD 6A PHASE 1, AS RECORDED IN PLAT BOOK 120, PAGES 1 THROUGH 18 OF THE PUBLIC RECORDS OF ST. LUCIE COUNTY, FLORIDA. LYING IN SECTIONS 3, 4, 9, 10 AND 15, TOWNSHIP 36 SOUTH, RANGE 39 EAST, CITY OF PORT ST. LUCIE, ST. LUCIE COUNTY, FLORIDA

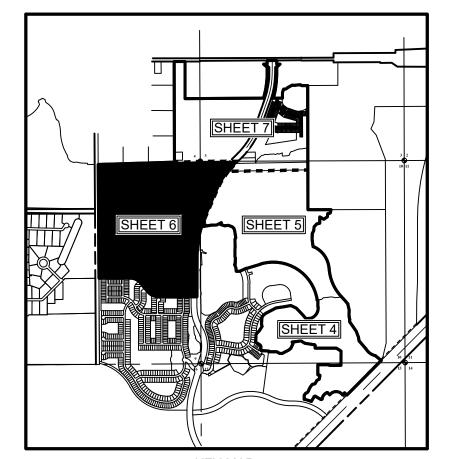

<u>KEY MAP</u>: SCALE 1" = 2000.00'

Curve Data Table					
No.	Radius	Arc	Δ	Bearing	Chord
C17	2008.00'	684.55	19°31'58"	S09°58'02"W	681.24
C18	350.00'	307.55	50°20'46"	N64°49'37"W	297.75
C19	350.00'	307.55	50°20'46"	N64°49'37"W	297.75
C70	123.00'	220.78	102*50'45"	N22*08'46"E	192.32
C72	2008.00'	795.89	22°42'35"	N34°36'57"E	790.69
C81	2083.00'	825.62	22*42'35"	S34°36'57"W	820.22
C82	2083.00'	838.36	23*03'37"	S11°43'51"W	832.72'
C85	2158.00'	759.47	20*09'51"	S35°53'19"W	755.55
C86	2158.00'	95.88'	2°32'44"	S24°32'01"W	95.87
C87	41.00'	32.12'	44*53'26"	S45°42'22"W	31.31
C88	123.00'	197.96	92*12'49"	S22°02'41"W	177.28
C89	41.00'	31.09'	43°27'07"	S02*20'09"E	30.35
C90	2158.00'	722.75	19°11'22"	S09°47'43"W	719.38
C93	2158.00'	115.44	3°03'54"	S44°26'17"W	115.43
C94	2158.00'	263.00'	6°58'57"	S39°24'51"W	262.83
C95	2158.00'	260.70	6°55'18"	S32°27'44"W	260.54
C117	900.00	382.35	24*20'27"	S78*54'34"E	379.48
C118	640.85	767.67	68°38'02"	N54*36'43"E	722.59
C119	536.85	523.64	55 ° 53'09"	N48*10'12"E	503.12
C120	656.85	669.35	58°23'10"	N49°25'36"E	640.76
C121	520.85	623.92	68°38'02"	N54*36'43"E	587.28
C122	780.00'	331.37	24*20'27"	S78*54'34"E	328.88
C123	536.85	294.25	31°24'15"	N35*55'45"E	290.58
C124	536.85	229.39	24*28'54"	N63*52'19"E	227.65
C130	2158.00'	120.33	3°11'41"	S27°24'14"W	120.31
C131	5.00'	7.85'	90°00'00"	N45°21'14"W	7.07'
C132	20.00'	31.42'	90°00'00"	N45°21'14"W	28.28
	•	•		•	

LEGEND / ABBREVIATIONS:

LS ---- LICENSE SURVEYOR

LB ----- LICENSE BUSINESS

O.R. ----- OFFICIAL RECORDS BOOK

CCR ----- CERTIFIED CORNER RECORD

U.E. ----- UTILITY EASEMENT

D.E. ----- DRAINAGE EASEMENT

W.M.E. ---- WATER MANAGEMENT EASEMENT

E.I.E.E. ---- EMERGENCY INGRESS/EGRESS EASEMENT

L.M.E. ---- LAKE MAINTENANCE EASEMENT

L.M.A.E. ---- LAKE MAINTENANCE ACCESS EASEMENT

P.U.E. ---- PUBLIC UTILITY EASEMENT

P.S.L.U.E. ---- CITY UTILITY EASEMENT

P.I. ----- POINT OF INTERSECTION

P.C. ----- POINT OF CURVATURE

P.C. ----- POINT OF CURVATURE
P.T. ----- POINT OF TANGENCY
I.D. ----- IDENTIFICATION
I.Q.E. ---- IRRIGATION QUALITY EASEMENT

IRC ---- IRON ROD AND CAP
P.R.M.---- PERMANENT REFERENCE MONUMENT

SF ---- SQUARE FEET

→ ----- INDICATES SECTION CORNER

NSLRWCD --- NORTH ST. LUCIE RIVER WATER CONTROL DISTRICT

INDICATES SET P.R.M. 5/8" (IRC) IRON ROD AND CAP

STAMPED "PRM LB7768" UNLESS OTHERWISE NOTED.

UNDICATES FOUND P.R.M. 5/8" (IRC) IRON ROD AND CAP


STAMPED "PRM LB4286" LINI ESS OTHERWISE NOTED.

STAMPED "PRM LB4286" UNLESS OTHERWISE NOTED.

O ----- INDICATES FOUND P.R.M. 5/8" (IRC) IRON ROD AND CAP STAMPED "PRM LB7217" UNLESS OTHERWISE NOTED.

INDICATES FOUND P.R.M. 5/8" (IRC) IRON ROD AND CAP STAMPED "PRM LB3591" UNLESS OTHERWISE NOTED.

● ----- INDICATES (P.C.P.) PERMANENT CONTROL POINT STAMPED "PCP LB7768"

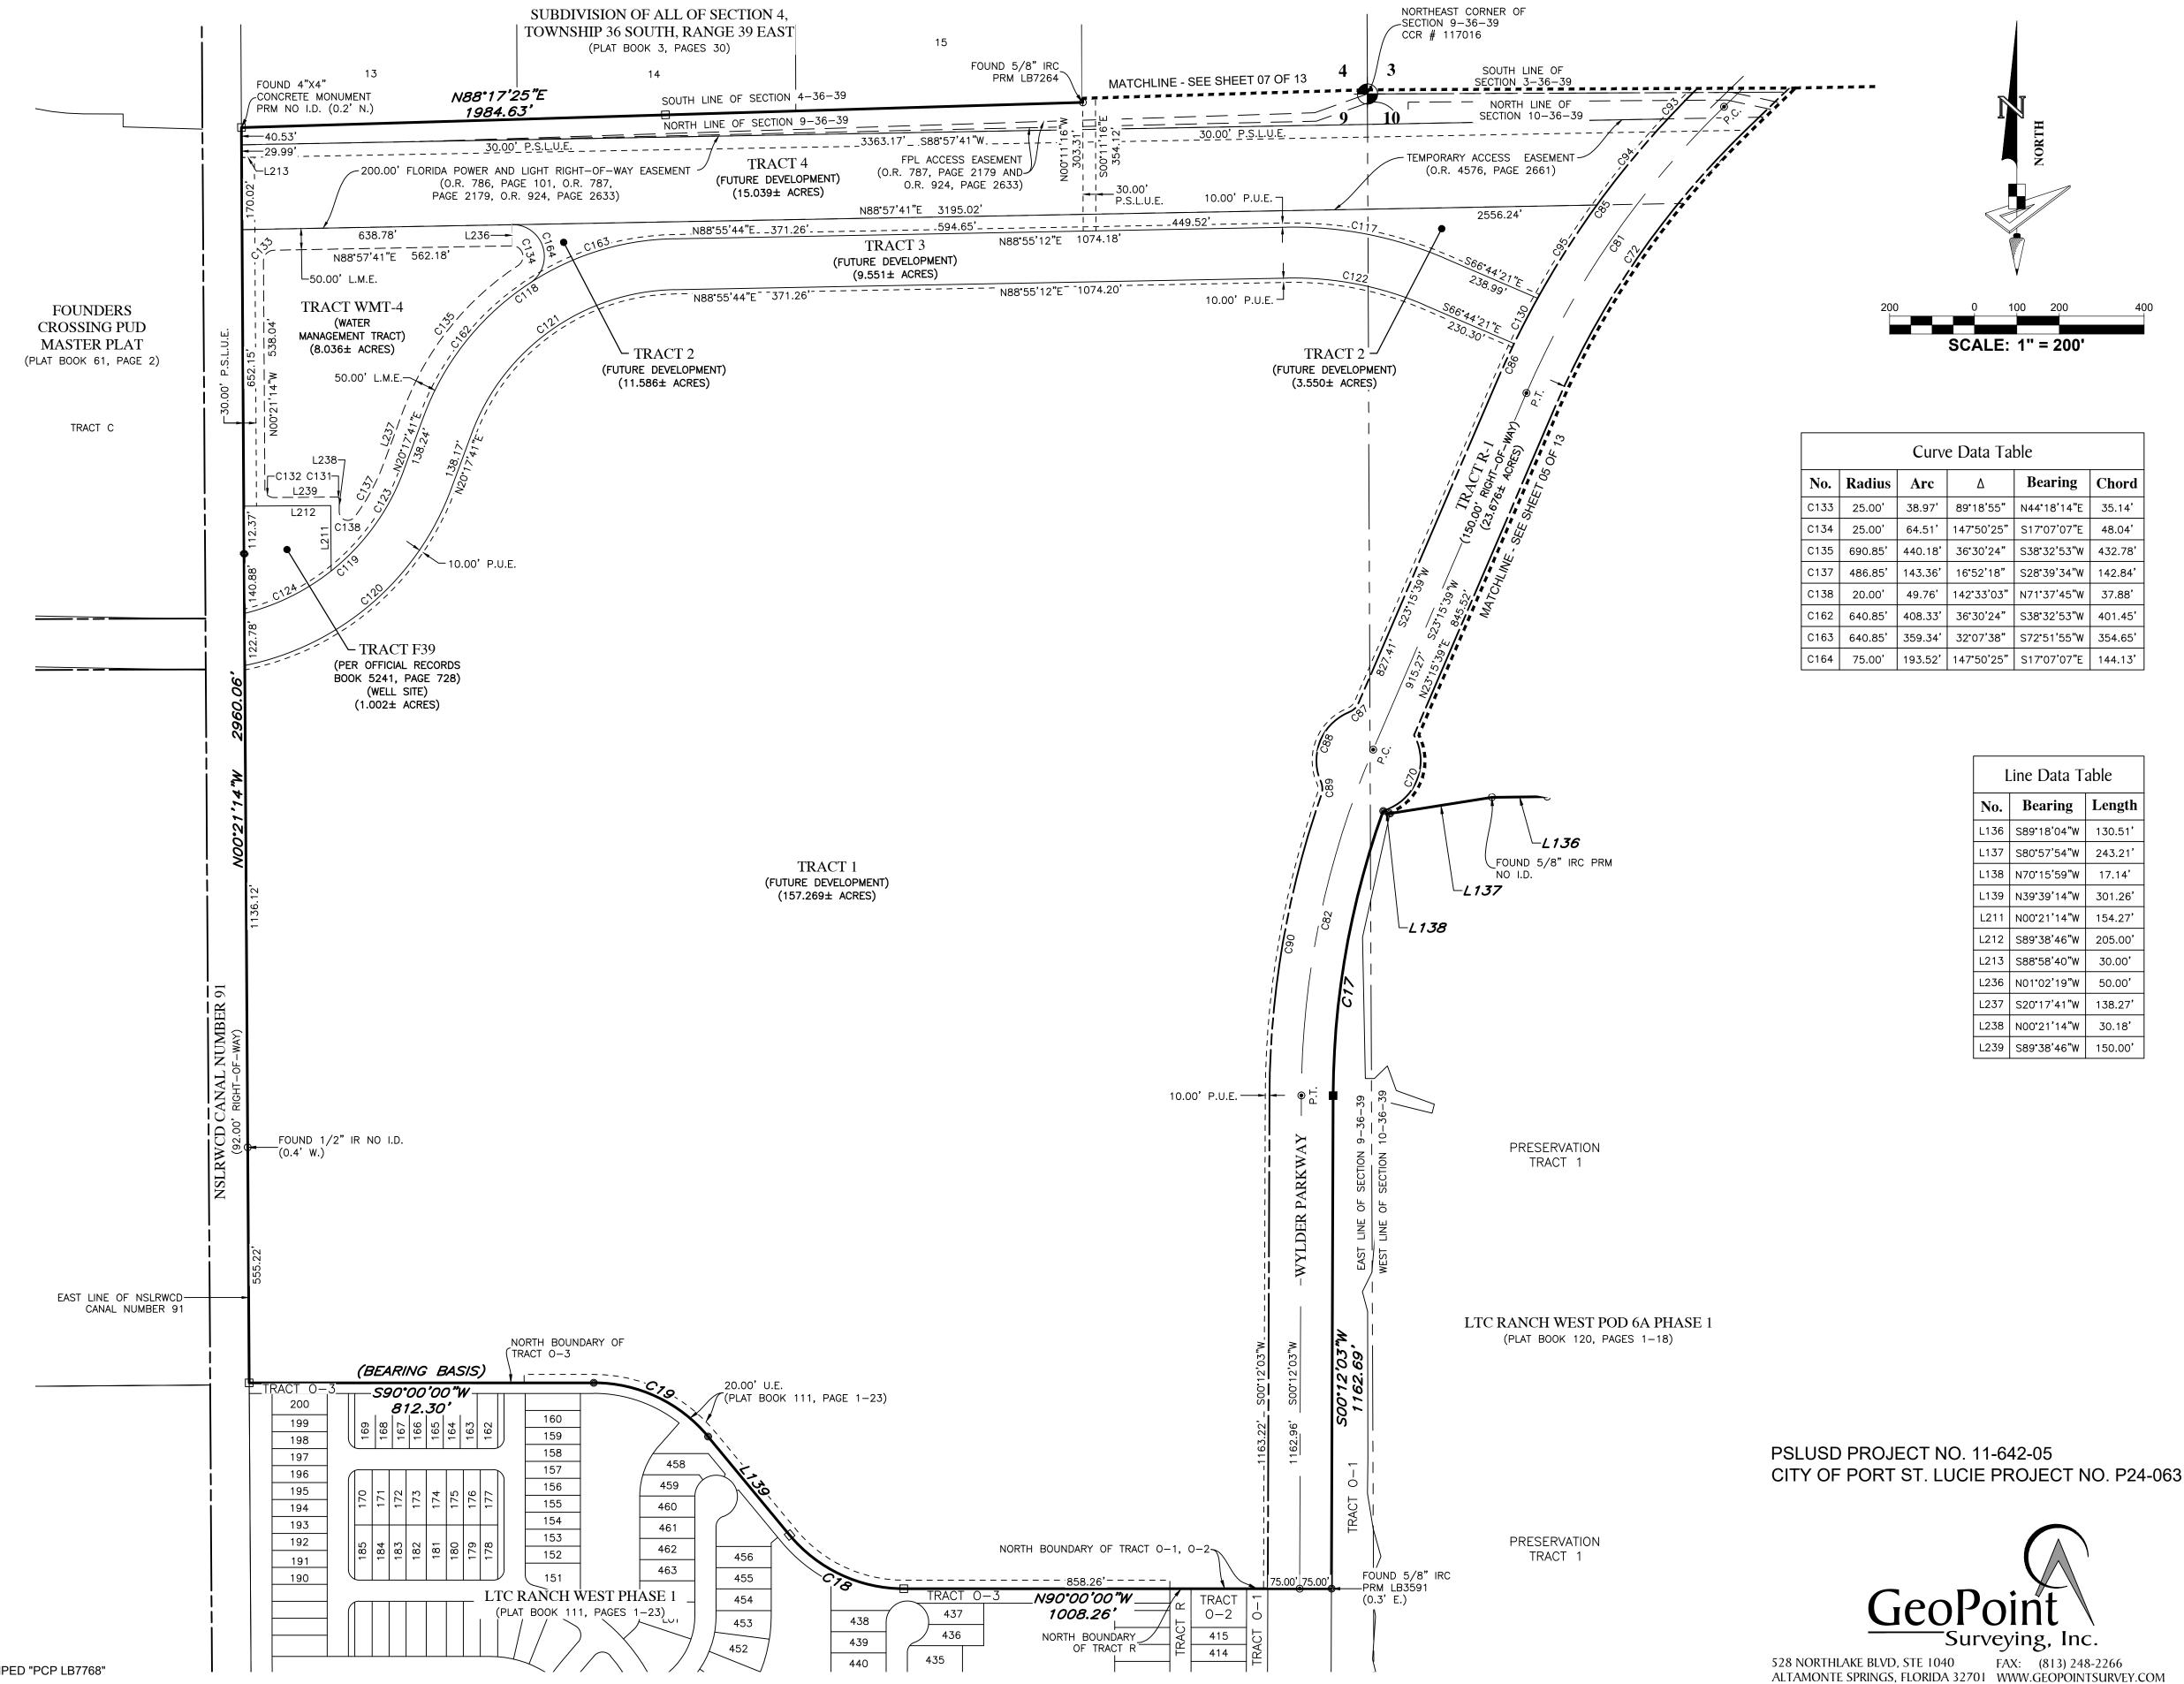

SHEET 7 OF 13

MIDWAY ROAD
(STATE ROAD 712)
(RIGHT-OF-WAY VARIES SECTION 94530

C144 20.00'

31.44' 90°04'46" S43°57'43"W 28.30'

C146 20.00' 4.58' 13°07'10" N84°26'19"W 4.57'


C148 | 20.00' | 43.19' | 123'44'33" | N16'00'28"W | 35.28'

PLAT BOOK

PAGE

SCALE: 1" = 200

BEING A REPLAT OF TRACT "A2", LTC RANCH WEST POD 6A PHASE 1, AS RECORDED IN PLAT BOOK 120, PAGES 1 THROUGH 18 OF THE PUBLIC RECORDS OF ST. LUCIE COUNTY, FLORIDA. LYING IN SECTIONS 3, 4, 9, 10 AND 15, TOWNSHIP 36 SOUTH, RANGE 39 EAST, CITY OF PORT ST. LUCIE, ST. LUCIE COUNTY, FLORIDA

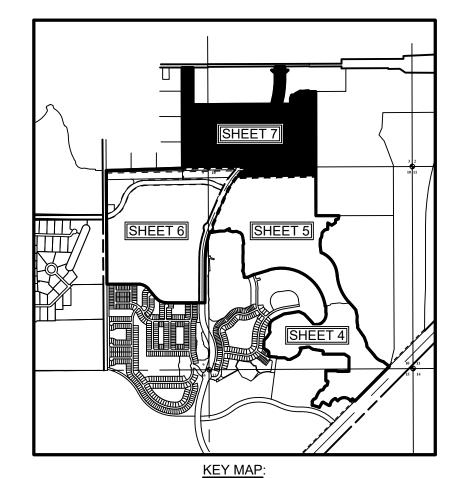

 No.
 Radius
 Arc
 Δ
 Bearing
 Chord

 C1
 2175.00′
 645.04′
 16*59'32″
 N08*29'46″E
 642.68′

 C2
 2425.00′
 643.07′
 15*11'38″
 S07*35'49″W
 641.19′

 C74
 2158.04′
 1000.07′
 26*33'07″
 N32*41'41″E
 991.14′

 C76
 2158.00′
 736.59′
 19*33'24″
 N09*38'26″E
 733.02′

 C79
 2083.00′
 710.99′
 19*33'24″
 S09*38'26″W
 707.54′

 C80
 2083.04′
 965.31′
 26*33'07″
 S32*41'41″W
 956.70′

 C83
 2008.00′
 685.39′
 19*33'24″
 S09*38'26″W
 682.07′

 C84
 1990.51′
 930.71′
 26*47'24″
 S32*41'41″W
 922.25′

 C116
 2008.00′
 236.70′
 6*45'14″
 S42*35'37″W
 236.56′

 C125
 2008.00′
 680.54′
 19*25'07″
 N09*34'17″E
 677.29′


 C126
 2008.00′
 4.84′
 0*08'18″
 N19*20'59″E
 4.84′

</t

C128 | 2158.04' | 34.67' | 0°55'14" | N45°30'38"E | 34.67'

C129 | 2158.04' | 201.25' | 5°20'36" | N42°22'43"E | 201.18'

SCALE 1" = 2000.00'

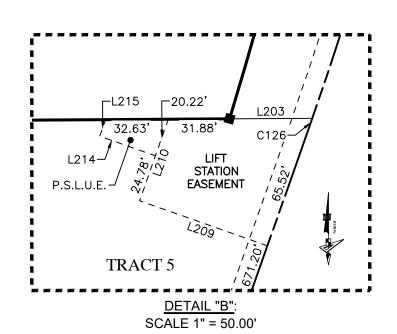

LEGEND / ABBREVIATIONS:

LS ---- LICENSE SURVEYOR

LB ----- LICENSE BUSINESS

O.R. ----- OFFICIAL RECORDS BOOK

CCR ----- CERTIFIED CORNER RECORD

U.E. ----- UTILITY EASEMENT

D.E. ----- DRAINAGE EASEMENT

W.M.E. ---- WATER MANAGEMENT EASEMENT

E.I.E.E. ---- EMERGENCY INGRESS/EGRESS EASEMENT

L.M.E. ----- LAKE MAINTENANCE EASEMENT

L.M.A.E. ---- LAKE MAINTENANCE ACCESS EASEMENT

P.U.E. ---- PUBLIC UTILITY EASEMENT
P.S.L.U.E. --- CITY UTILITY EASEMENT
P.I. ----- POINT OF INTERSECTION
P.C. ---- POINT OF CURVATURE

P.T. ---- POINT OF TANGENCY
I.D. ---- IDENTIFICATION

I.Q.E. ---- IRRIGATION QUALITY EASEMENT
IRC ---- IRON ROD AND CAP
P.R.M.---- PERMANENT REFERENCE MONUMENT

SF---- SQUARE FEET

→ ----- INDICATES SECTION CORNER

NSLRWCD --- NORTH ST. LUCIE RIVER WATER CONTROL DISTRICT

INDICATES SET P.R.M. 5/8" (IRC) IRON ROD AND CAP

STAMPED "PRM LB7768" UNLESS OTHERWISE NOTED.

INDICATES FOUND P.R.M. 5/8" (IRC) IRON ROD AND CAP


STAMPED "PRM LB4286" UNLESS OTHERWISE NOTED.

STAMPED "PRM LB4286" UNLESS OTHERWISE NOTED.

INDICATES FOUND P.R.M. 5/8" (IRC) IRON ROD AND CAP STAMPED "PRM LB7217" UNLESS OTHERWISE NOTED.

INDICATES FOUND P.R.M. 5/8" (IRC) IRON ROD AND CAP STAMPED "PRM LB3591" UNLESS OTHERWISE NOTED.

● ----- INDICATES (P.C.P.) PERMANENT CONTROL POINT STAMPED "PCP LB7768"

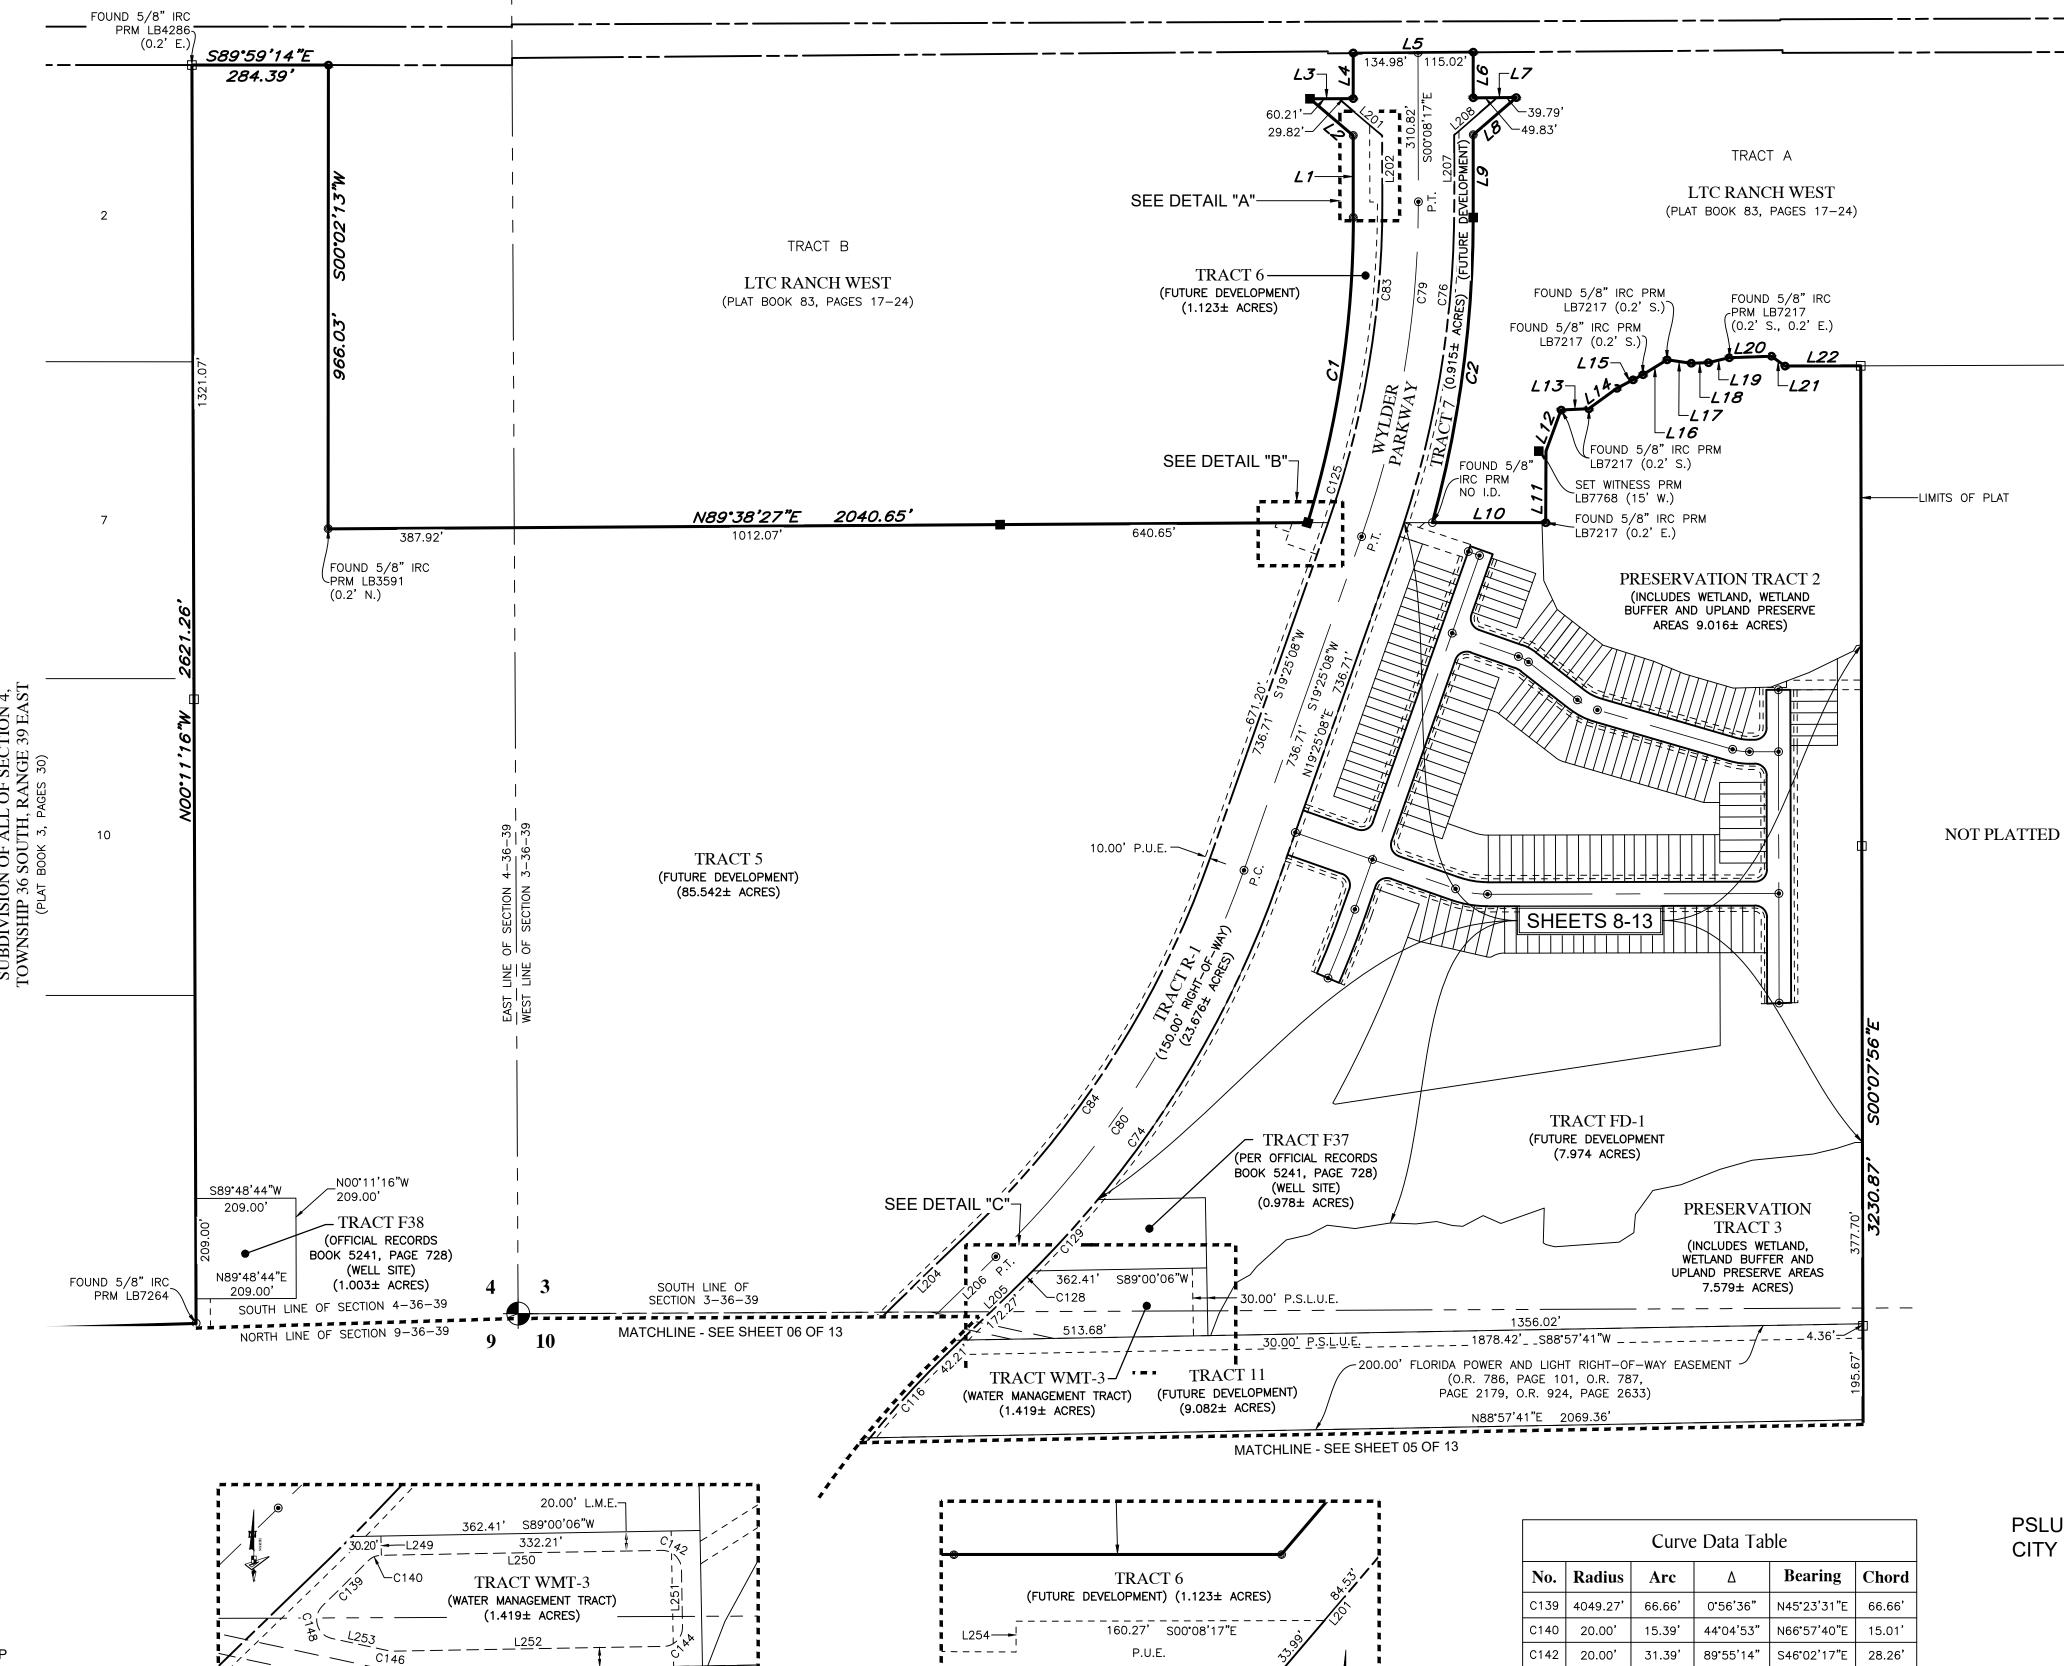

TRACT R-1

DETAIL "A":

SCALE 1" = 50.00'

(150.00' RIGHT-OF-WAY) (23.676± ACRES)

20.00' L.M.E.-


·-----


SCALE 1" = 100.00'

Line Data Table No. | Bearing | Length L1 N00°00'00"E 170.66" L2 N49°34'01"W 118.27' L3 N89°39'07"E 90.03' L4 N00'00'00"E 94.66" L5 N89°36'23"E 250.01 L6 | S00°00'00"E | 94.86' L7 | N89°39'06"E | 89.63' L8 S49*05'06"W 118.60' L9 | S00°00'00"E | 172.31' L10 N89°59'59"E 235.94' L11 N00°12'34"E 148.99' L12 N20°10'11"E 91.22' L13 N87°21'39"E 57.70' L14 N53°51'17"E 72.13' L15 N62°29'51"E 61.58' L16 N58°18'21"E 59.09' L17 | S81°47'28"E | 50.78' L18 N88°05'45"E 35.92' L19 N76°32'04"E 44.47' L20 N87°55'58"E 87.96' L21 | S54°09'50"E | 35.07' L22 N89°48'49"E | 157.61' | L201 | S49°34'01"E | 118.52' | L202 | S00°08'17"E | 138.37' L203 N89°38'27"E 43.07' L204 S45°58'14"W 214.48' | L205 | N45°58'14"E | 214.48' | L206 | S45°58'14"W | 214.48' | L207 | N00°08'17"W | 139.36' | L208 | N49°05'06"E | 118.35' L209 N70°34'52"W 70.53' | L210 | N19°25'08"E | 45.00' L214 N70°35'57"W 30.71' L215 N19°24'03"E 9.19' L249 N00°59'54"W 20.00' | L250 | N89°00'06"E | 292.26' L251 S01°04'40"E 60.00' | L252 | S89°00'06"W | 281.66' L253 N77°52'44"W 60.77' L254 N89°51'43"E 16.00'

PSLUSD PROJECT NO. 11-642-05 CITY OF PORT ST. LUCIE PROJECT NO. P24-063



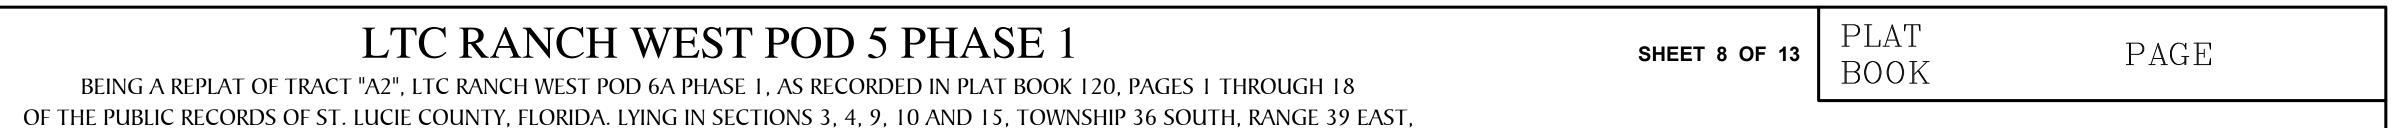

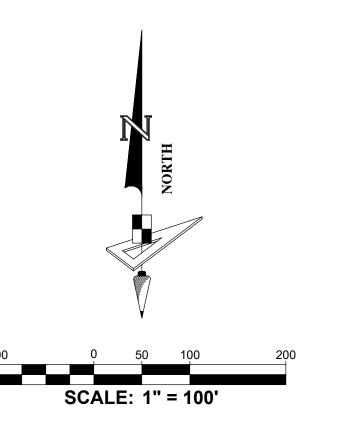

Curve Data Table						
No.	Radius	Arc	Δ	Bearing	Chord	
C20	2158.04	764.15	20°17'17"	N29°33'46"E	760.16	
C21	2158.00	57.24	1°31'11"	N18°39'32"E	57.23	

LEGEND / ABBREVIATIONS:

LS ---- LICENSE SURVEYOR LB ----- LICENSE BUSINESS

U.E. ---- UTILITY EASEMENT D.E. ---- DRAINAGE EASEMENT

O.R. ---- OFFICIAL RECORDS BOOK

CCR ---- CERTIFIED CORNER RECORD

W.M.E. ---- WATER MANAGEMENT EASEMENT

L.M.E. ---- LAKE MAINTENANCE EASEMENT

I.Q.E. ---- IRRIGATION QUALITY EASEMENT

♦ ---- INDICATES SECTION CORNER

P.R.M.———— PERMANENT REFERENCE MONUMENT

P.U.E. ---- PUBLIC UTILITY EASEMENT

P.S.L.U.E. --- CITY UTILITY EASEMENT

P.C. ---- POINT OF CURVATURE P.T. ---- POINT OF TANGENCY

I.D. ---- IDENTIFICATION


SF---- SQUARE FEET

IRC ---- IRON ROD AND CAP

P.I. ---- POINT OF INTERSECTION

E.I.E.E. ---- EMERGENCY INGRESS/EGRESS EASEMENT

L.M.A.E. ---- LAKE MAINTENANCE ACCESS EASEMENT

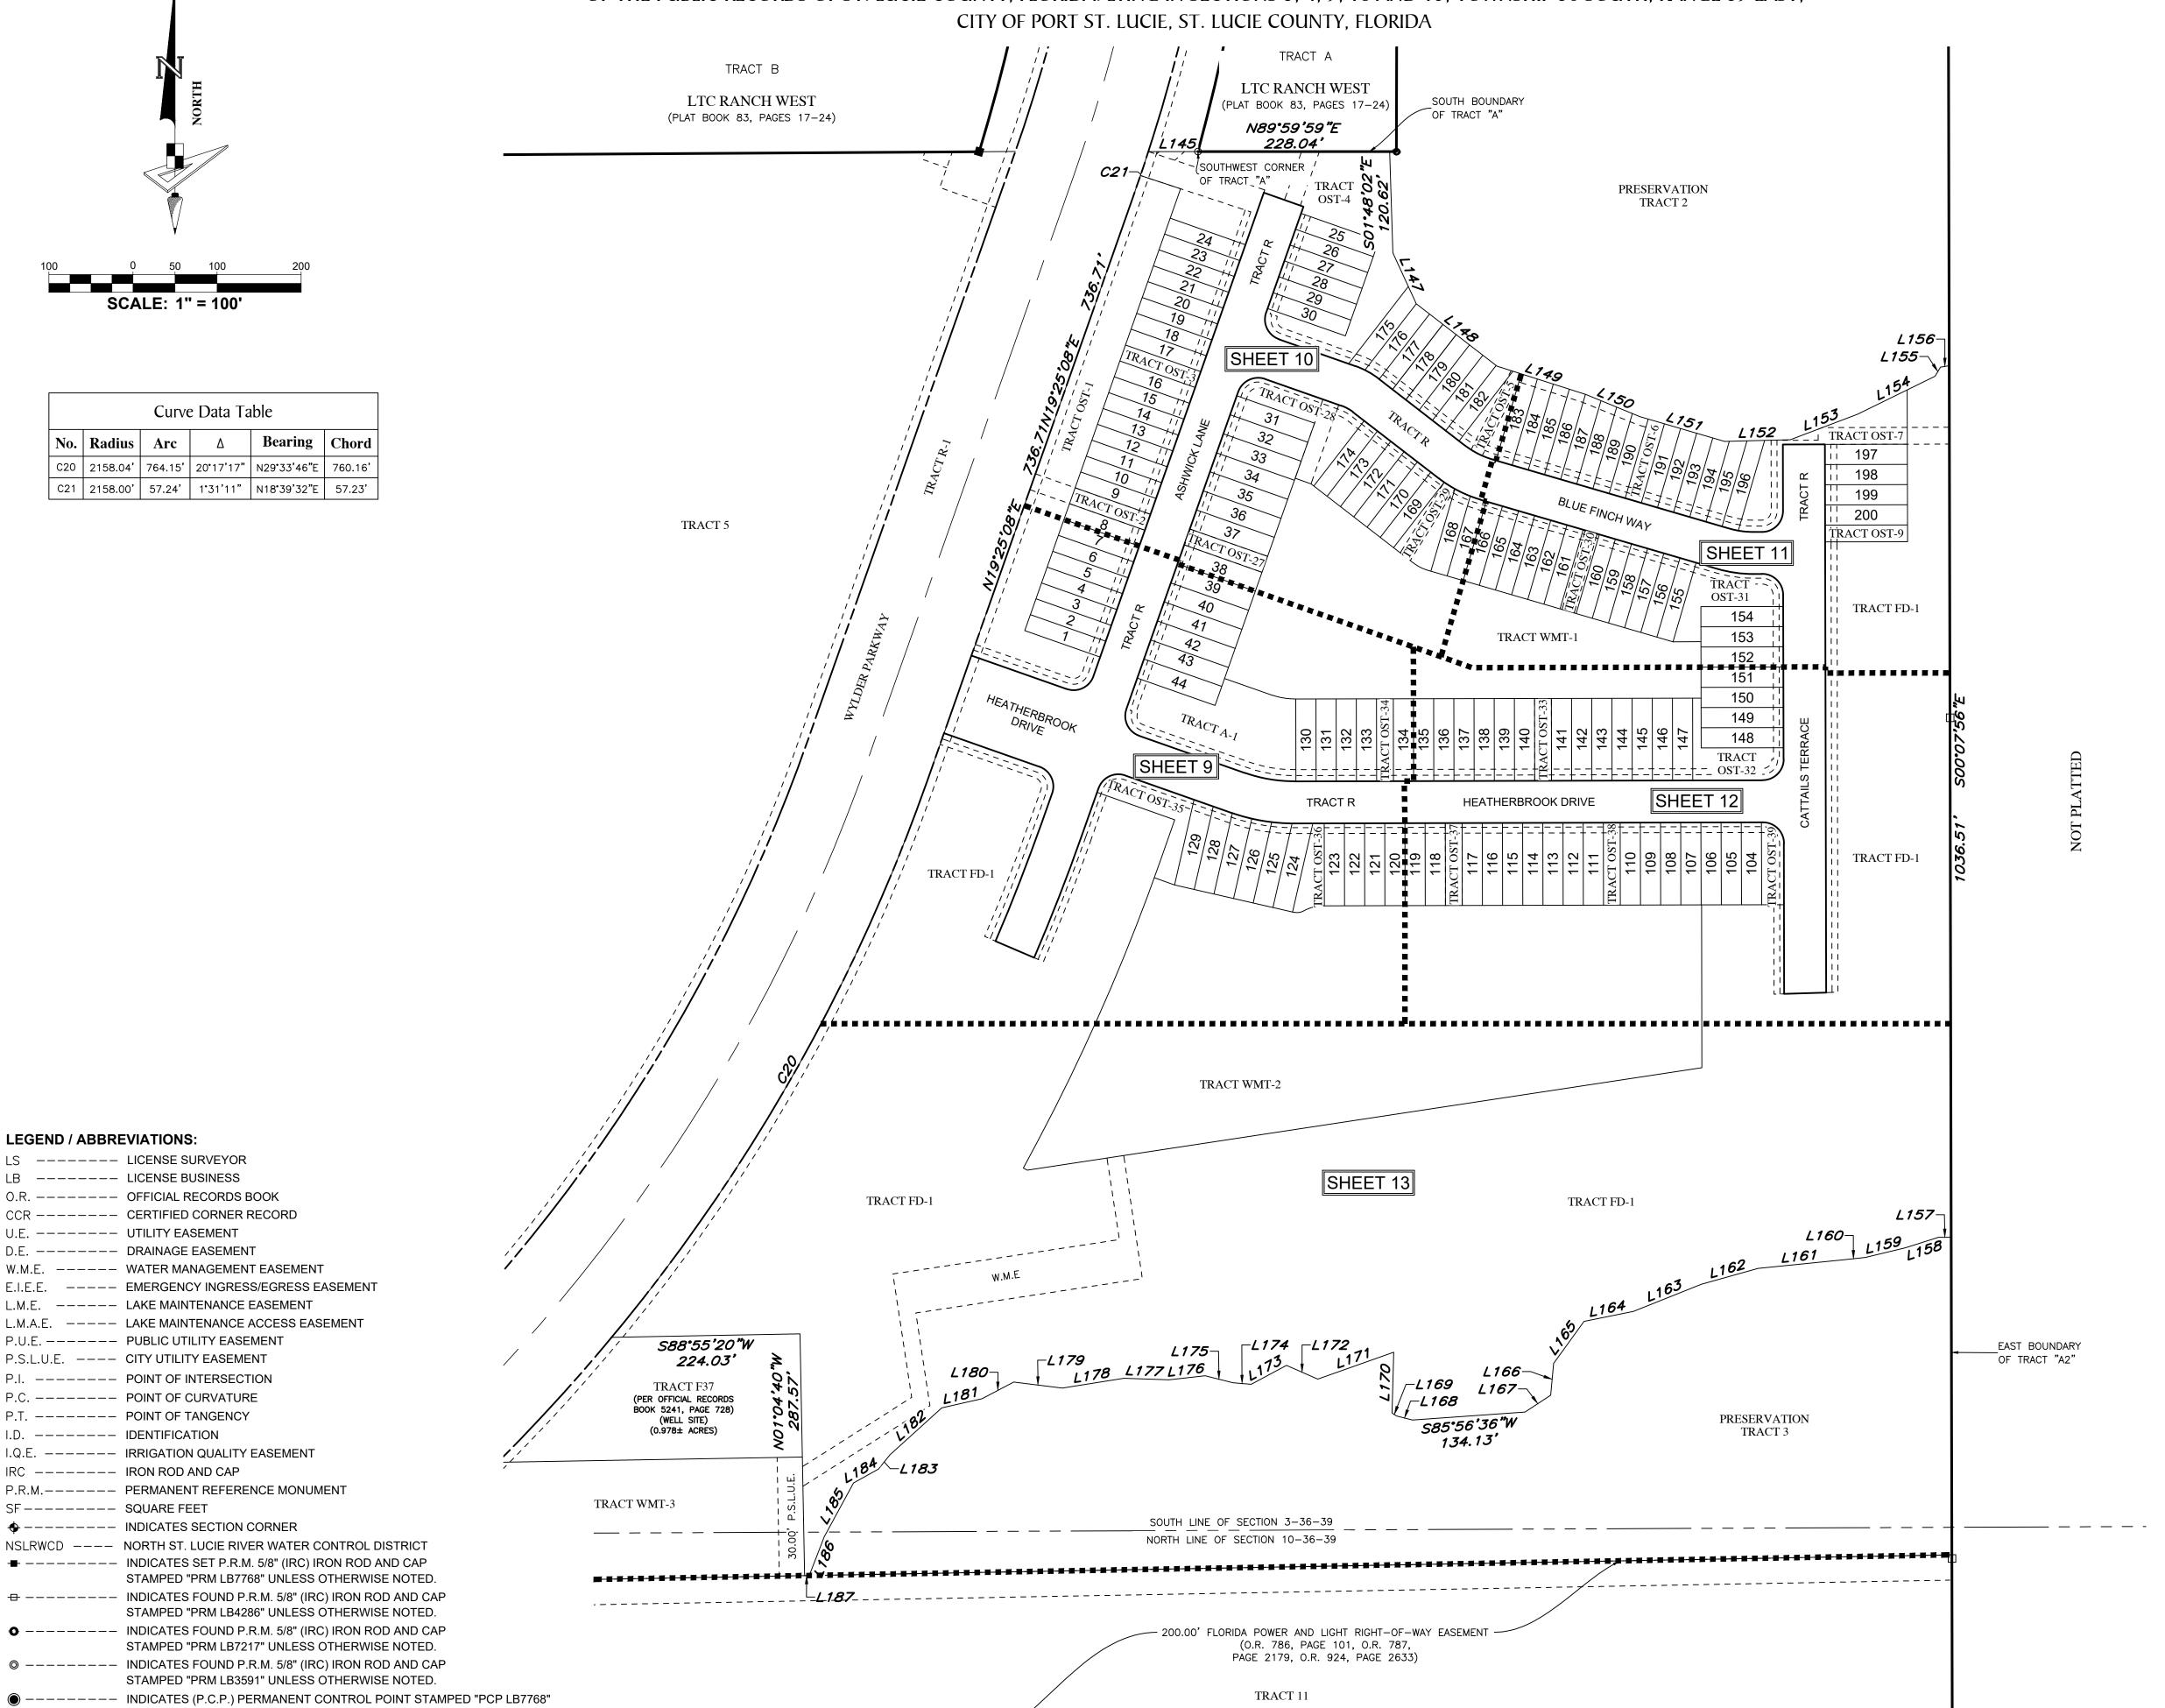

L147 S24°45'41"E 66.50' L148 | S52°17'51"E | 121.26' L149 S72°16'52"E 110.93' L150 | S67*43'40"E | 69.38' L151 | S73*44'33"E | 105.09' L152 N88°35'46"E 78.15' L153 N69°13'40"E 85.44' L154 N63°53'01"E | 102.79' L155 N30°29'43"E 12.58' L156 N80°58'21"E 10.47' L157 | S89°52'04"W | 15.04' L158 S72°21'41"W 41.46' L159 | S76°31'30"W | 48.94' L160 S83°59'50"W 28.38' L161 S84°12'29"W 99.80' L162 | S74°20'29"W | 69.86' L163 S68°17'56"W 87.21' L164 S78°36'50"W 59.86' L165 S35°51'54"W 61.78' L166 S05°21'36"W 37.98' L167 | S56°43'14"W | 36.41' L168 N75°57'35"W 19.70' L169 N56°33'57"W 6.31' L170 N01°32'32"E 72.46' L171 S70°29'16"W 95.83' L172 N66°21'43"W 40.49' L173 S61°57'19"W 47.69' L174 N85°24'48"W 21.72' L175 N75°47'51"W 34.11 L176 S83°36'58"W 43.21' L177 N87°58'50"W 53.57' L178 | S80°55'54"W | 74.33' L179 N82°56'05"W 58.31' | L180 | S62°14'27"W | 42.49' L181 S77°11'46"W 49.08' L182 | S47°49'15"W | 83.16' L183 | S38°32'46"W | 21.86' L184 S61°03'08"W 33.95' L185 | S28'37'54"W | 72.85' L186 | S21°02'13"W | 49.50' L187 S89°09'41"W 5.56'

Line Data Table

No. | Bearing | Length

L145 N89°59'04"E 58.95'

PSLUSD PROJECT NO. 11-642-05 CITY OF PORT ST. LUCIE PROJECT NO. P24-063



528 NORTHLAKE BLVD, STE 1040 FAX: (813) 248-2266 ALTAMONTE SPRINGS, FLORIDA 32701 WWW.GEOPOINTSURVEY.COM LICENSED BUSINESS NUMBER LB 7768 PHONE: (321) 270-0440

BEING A REPLAT OF TRACT "A2", LTC RANCH WEST POD 6A PHASE 1, AS RECORDED IN PLAT BOOK 120, PAGES 1 THROUGH 18

OF THE PUBLIC RECORDS OF ST. LUCIE COUNTY, FLORIDA. LYING IN SECTIONS 3, 4, 9, 10 AND 15, TOWNSHIP 36 SOUTH, RANGE 39 EAST,

CITY OF PORT ST. LUCIE, ST. LUCIE COUNTY, FLORIDA

SHEET 9 OF 13


PLAT BOOK

PAGE

Line Data Table

No. | Bearing | Length

L197 S70°09'28"E 25.64'

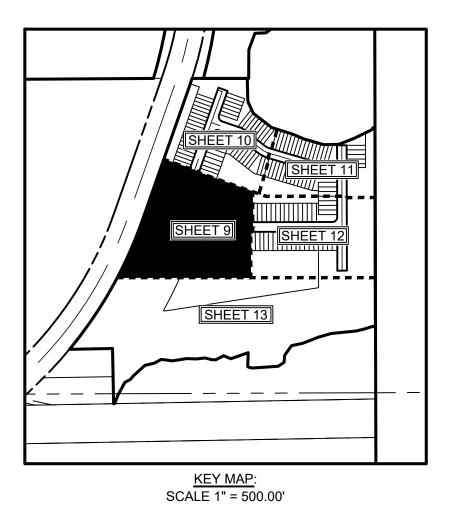

	Curve Data Table							
No.	Radius	Arc	Δ	Bearing	Chor			
C20	2158.04	764.15	20°17'17"	N29°33'46"E	760.16			
C27	200.00'	68.05	19*29'46"	S80°23'03"E	67.73			
C28	25.00'	39.25	89*56'43"	S64°23'29"W	35.34			
C35	225.00'	76.56'	19*29'46"	N80°23'03"W	76.19			
C36	25.00'	39.25'	89*56'43"	S64°23'29"W	35.34			
C37	2353.04	155.39'	3°47'01"	S21°18'38"W	155.36			
C38	25.00'	39.29'	90°03'17"	N25*36'31"W	35.37			
C45	175.00'	59.55'	19*29'46"	N80°23'03"W	59.26			
C53	225.00'	2.69'	0°41'08"	S89°47'22"E	2.69'			
C54	225.00'	24.33'	6°11'40"	S86°20'58"E	24.31			
C55	225.00'	24.05'	6°07'24"	S80°11'26"E	24.03			
C56	225.00'	24.05'	6°07'24"	S74°04'02"E	24.03			
C57	225.00'	1.45'	0°22'11"	S70°49'15"E	1.45'			
C62	50.00'	25.30'	28*59'19"	N75°22'25"E	25.03			
C63	15.00'	10.99'	41°59'24"	N81°52'27"E	10.75			
C64	2451.00'	397.33	9°17'18"	N24°03'46"E	396.90			
C65	2451.00'	379.22	8°51'53"	N24°16'28"E	378.84			
C66	2451.00'	18.12'	0°25'24"	N19°37'49"E	18.12			
C68	77.00'	26.20'	19*29'46"	S80°23'03"E	26.07			
C69	2303.04	152.09'	3°47'01"	N21°18'38"E	152.06			
C71	25.00'	39.29	90°03'17"	N25°36'31"W	35.37			
C73	2328.04	153.74	3°47'01"	S21°18'38"W	153.71			

C156 24.00' 34.37' 82°03'34" S61°50'22"W 31.51' C160 24.00' 37.72' 90°03'17" N25°36'31"W 33.96'

LEGEND / ABBREVIATIONS:

LS ---- LICENSE SURVEYOR LB ---- LICENSE BUSINESS O.R. ---- OFFICIAL RECORDS BOOK CCR ---- CERTIFIED CORNER RECORD U.E. ---- UTILITY EASEMENT D.E. ---- DRAINAGE EASEMENT W.M.E. ---- WATER MANAGEMENT EASEMENT E.I.E.E. ---- EMERGENCY INGRESS/EGRESS EASEMENT L.M.E. ---- LAKE MAINTENANCE EASEMENT L.M.A.E. ---- LAKE MAINTENANCE ACCESS EASEMENT P.U.E. ---- PUBLIC UTILITY EASEMENT P.S.L.U.E. --- CITY UTILITY EASEMENT P.I. ---- POINT OF INTERSECTION P.C. ---- POINT OF CURVATURE P.T. ---- POINT OF TANGENCY I.D. ---- IDENTIFICATION I.Q.E. ---- IRRIGATION QUALITY EASEMENT IRC ---- IRON ROD AND CAP P.R.M.———— PERMANENT REFERENCE MONUMENT SF---- SQUARE FEET ♦ ---- INDICATES SECTION CORNER NSLRWCD ---- NORTH ST. LUCIE RIVER WATER CONTROL DISTRICT

■ ---- INDICATES SET P.R.M. 5/8" (IRC) IRON ROD AND CAP

⊕ ----- INDICATES FOUND P.R.M. 5/8" (IRC) IRON ROD AND CAP

• ----- INDICATES FOUND P.R.M. 5/8" (IRC) IRON ROD AND CAP

© ----- INDICATES FOUND P.R.M. 5/8" (IRC) IRON ROD AND CAP

STAMPED "PRM LB7768" UNLESS OTHERWISE NOTED.

STAMPED "PRM LB4286" UNLESS OTHERWISE NOTED.

STAMPED "PRM LB7217" UNLESS OTHERWISE NOTED.

STAMPED "PRM LB3591" UNLESS OTHERWISE NOTED.

● ----- INDICATES (P.C.P.) PERMANENT CONTROL POINT STAMPED "PCP LB7768"

TRACT WMT-1
(WATER MANAGEMENT TRACT)
(1.801± ACRES) HEATHERBROOK DRIVE N8<u>9°52</u>'04"<u>E 606.99'</u> TRACT R (50.00' RIGHT-OF-WAY)(3.917± ACRES) 556.99' S89*52'04"W _ C54 _ / _21.94' ,13.55' _ 24.00' _ .24.00' - _ 24.00' \ . _ .24.00' . TRACT FD-1 (FUTURE DEVELOPMENT) TRACT WMT-2 (16.209± ACRES) (WATER MANAGEMENT TRACT) (4.208± ACRES)

MATCHLINE - SEE SHEET 13 OF 13

PSLUSD PROJECT NO. 11-642-05 CITY OF PORT ST. LUCIE PROJECT NO. P24-063



BEING A REPLAT OF TRACT "A2", LTC RANCH WEST POD 6A PHASE 1, AS RECORDED IN PLAT BOOK 120, PAGES 1 THROUGH 18

OF THE PUBLIC RECORDS OF ST. LUCIE COUNTY, FLORIDA. LYING IN SECTIONS 3, 4, 9, 10 AND 15, TOWNSHIP 36 SOUTH, RANGE 39 EAST,


SHEET 10 OF 13

BOOK

PAGE

528 NORTHLAKE BLVD, STE 1040 FAX: (813) 248-2266
ALTAMONTE SPRINGS, FLORIDA 32701 WWW.GEOPOINTSURVEY.COM
PHONE: (321) 270-0440 LICENSED BUSINESS NUMBER LB

LICENSED BUSINESS NUMBER LB 7768

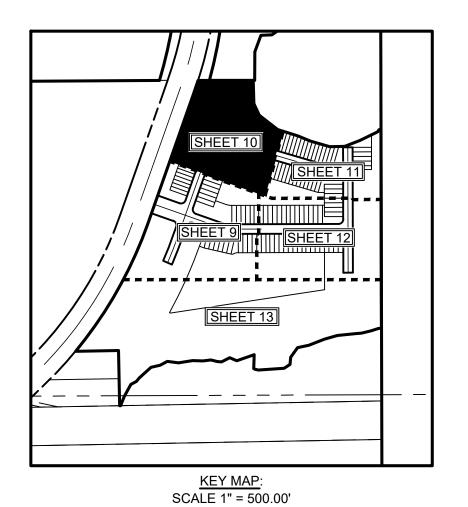

	Curve Data Table							
No.	Radius	Arc	Δ	Bearing	Chord			
C21	2158.00'	57.24	1°31'11"	N18°39'32"E	57.23			
C22	2158.00'	27.27	0°43'27"	N19°03'24"E	27.27			
C23	2158.00'	29.98'	0°47'45"	N18*17'48"E	29.98'			
C24	75.00'	24.01	18*20'19"	N61°28'00"W	23.90'			
C25	125.00'	46.79	21*26'42"	N63°01'12"W	46.51			
C29	25.00'	39.29	90°03'17"	N25°36'31"W	35.37'			
C30	100.00'	32.01	18°20'19"	N61°28'00"W	31.87'			
C31	100.00'	37.43	21*26'42"	N63°01'12"W	37.21'			
C39	25.00'	39.25	89*56'43"	N64°23'29"E	35.34'			
C40	50.00'	16.00'	18*20'19"	S61*28'00"E	15.94'			
C41	150.00'	56.14	21°26'42"	S63°01'12"E	55.82'			
C46	100.00'	12.40'	7*06'17"	N67°05'01"W	12.39'			
C47	100.00'	19.61'	11°14'02"	N57°54'51"W	19.58'			
C48	100.00'	9.29'	5*19'14"	S54*57'28"E	9.28'			
C49	100.00'	15.02	8°36'16"	S61°55'13"E	15.00'			
C50	100.00'	13.12	7°31'12"	S69*58'57"E	13.12'			
C58	150.00'	7.61'	2°54'31"	S53°45'06"E	7.61'			
C59	150.00'	15.01'	5°44'03"	S58°04'23"E	15.01'			
C60	150.00'	20.26	7°44'21"	S64°48'34"E	20.25			
C61	150.00'	13.26'	5*03'48"	S71°12'39"E	13.25'			
C67	50.00'	18.71	21*26'42"	S63°01'12"E	18.61'			
C161	24.00'	45.36	108*17'02"	N73°33'39"E	38.90'			

LEGEND / ABBREVIATIONS:

LS	LICENSE SURVEYOR
LB	LICENSE BUSINESS
O.R	OFFICIAL RECORDS BOOK
CCR	CERTIFIED CORNER RECORD
U.E	UTILITY EASEMENT
D.E	DRAINAGE EASEMENT
W.M.E	WATER MANAGEMENT EASEMENT
E.I.E.E	EMERGENCY INGRESS/EGRESS EASEMENT
L.M.E	LAKE MAINTENANCE EASEMENT
L.M.A.E	LAKE MAINTENANCE ACCESS EASEMENT
P.U.E	PUBLIC UTILITY EASEMENT
P.S.L.U.E	CITY UTILITY EASEMENT
P.I	POINT OF INTERSECTION
P.C	POINT OF CURVATURE
P.T	POINT OF TANGENCY
I.D	IDENTIFICATION
I.Q.E	IRRIGATION QUALITY EASEMENT
IRC	IRON ROD AND CAP
P.R.M	PERMANENT REFERENCE MONUMENT
SF	SQUARE FEET
♦	INDICATES SECTION CORNER
NSLRWCD	NORTH ST. LUCIE RIVER WATER CONTROL DISTRICT
₩	INDICATES SET P.R.M. 5/8" (IRC) IRON ROD AND CAP
	STAMPED "PRM LB7768" UNLESS OTHERWISE NOTED.
母	INDICATES FOUND P.R.M. 5/8" (IRC) IRON ROD AND CAP STAMPED "PRM LB4286" UNLESS OTHERWISE NOTED.
o	INDICATES FOUND P.R.M. 5/8" (IRC) IRON ROD AND CAP
	STAMPED "PRM LB7217" UNLESS OTHERWISE NOTED.
©	INDICATES FOUND P.R.M. 5/8" (IRC) IRON ROD AND CAP

STAMPED "PRM LB3591" UNLESS OTHERWISE NOTED.

● ----- INDICATES (P.C.P.) PERMANENT CONTROL POINT STAMPED "PCP LB7768"

CITY OF PORT ST. LUCIE, ST. LUCIE COUNTY, FLORIDA SET WITNESS PRM_ LB7768 (15' W.) TRACT A LTC RANCH WEST (PLAT BOOK 83, PAGES 17-24) SOUTHWEST CORNER OF TRACT "A" FOUND 5/8" IRC PRM LB7217 (0.2' E.) FOUND 5/8" IRC PRM NO I.D. / 20.00' / P.S.L.U.E. N89°59'59"E 228.04' L145 SOUTH BOUNDARY - WETLAND W-14 — OF TRACT "A" (6.495± ACRES) Line Data Table No. Bearing Length TRACT OST-4 L145 N89°59'04"E 58.95' (OPEN SPACE) (0.716± ACRES) L147 | S24°45'41"E | 66.50' L148 S52°17'51"E 121.26' L188 N70°34'52"W 25.00' L189 N70°34'52"W 50.00' L194 N16°00'05"E 3.44' PRESERVATION TRACT 2 (INCLUDES WETLAND, WETLAND BUFFER AND UPLAND PRESERVE AREAS 9.016± ACRES) L195 N48°07'38"E 15.46' L196 N48°07'38"E 4.64' L198 S70°34'52"E 20.00' PSLUSD PROJECT NO. 11-642-05 TRACT WMT-1 CITY OF PORT ST. LUCIE PROJECT NO. P24-063 (WATER MANAGEMENT TRACT) (1.801± ACRES)

BEING A REPLAT OF TRACT "A2", LTC RANCH WEST POD 6A PHASE 1, AS RECORDED IN PLAT BOOK 120, PAGES 1 THROUGH 18


OF THE PUBLIC RECORDS OF ST. LUCIE COUNTY, FLORIDA. LYING IN SECTIONS 3, 4, 9, 10 AND 15, TOWNSHIP 36 SOUTH, RANGE 39 EAST,

CITY OF PORT ST. LUCIE, ST. LUCIE COUNTY, FLORIDA

SHEET 11 OF 13

BOOK

PAGE

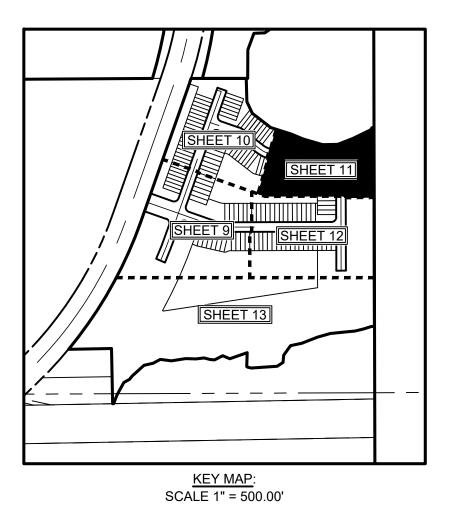

Curve Data Table						
No.	Radius	Arc	Δ	Bearing	Chord	
C26	125.00'	35.74	16'22'53"	N81°55'59"W	35.62	
C32	100.00'	28.59	16*22'53"	N81°55'59"W	28.49'	
C33	25.00'	39.27	90°00'30"	S44*52'19"W	35.36	
C42	150.00'	42.89	16°22'53"	S81°55'59"E	42.74	
C43	25.00'	39.27	89*59'30"	S45°07'41"E	35.35'	
C51	100.00'	10.93'	6*15'38"	S76°52'21"E	10.92'	
C52	100.00'	17.66	10°07'16"	S85°03'48"E	17.64	

I ECEND / APPDEVIATIONS:

LEGEND / ABBREVIATIONS:					
LS	LICENSE SURVEYOR				
LB	LICENSE BUSINESS				
O.R	OFFICIAL RECORDS BOOK				
CCR	CERTIFIED CORNER RECORD				
U.E	UTILITY EASEMENT				
D.E	DRAINAGE EASEMENT				
W.M.E	WATER MANAGEMENT EASEMENT				
E.I.E.E	EMERGENCY INGRESS/EGRESS EASEMENT				
	LAKE MAINTENANCE EASEMENT				
L.M.A.E	LAKE MAINTENANCE ACCESS EASEMENT				
	PUBLIC UTILITY EASEMENT				
P.S.L.U.E	CITY UTILITY EASEMENT				
P.I	POINT OF INTERSECTION				
P.C	POINT OF CURVATURE				
P.T	POINT OF TANGENCY				
I.D	IDENTIFICATION				
I.Q.E	IRRIGATION QUALITY EASEMENT				
IRC	IRON ROD AND CAP				
P.R.M	PERMANENT REFERENCE MONUMENT				
SF	SQUARE FEET				
\$	INDICATES SECTION CORNER				
NSLRWCD	NORTH ST. LUCIE RIVER WATER CONTROL DISTRICT				
#	INDICATES SET P.R.M. 5/8" (IRC) IRON ROD AND CAP STAMPED "PRM LB7768" UNLESS OTHERWISE NOTED.				
⊕	INDICATES FOUND P.R.M. 5/8" (IRC) IRON ROD AND CAP STAMPED "PRM LB4286" UNLESS OTHERWISE NOTED.				


• ----- INDICATES FOUND P.R.M. 5/8" (IRC) IRON ROD AND CAP


© ----- INDICATES FOUND P.R.M. 5/8" (IRC) IRON ROD AND CAP

STAMPED "PRM LB7217" UNLESS OTHERWISE NOTED.

STAMPED "PRM LB3591" UNLESS OTHERWISE NOTED.

● ----- INDICATES (P.C.P.) PERMANENT CONTROL POINT STAMPED "PCP LB7768"

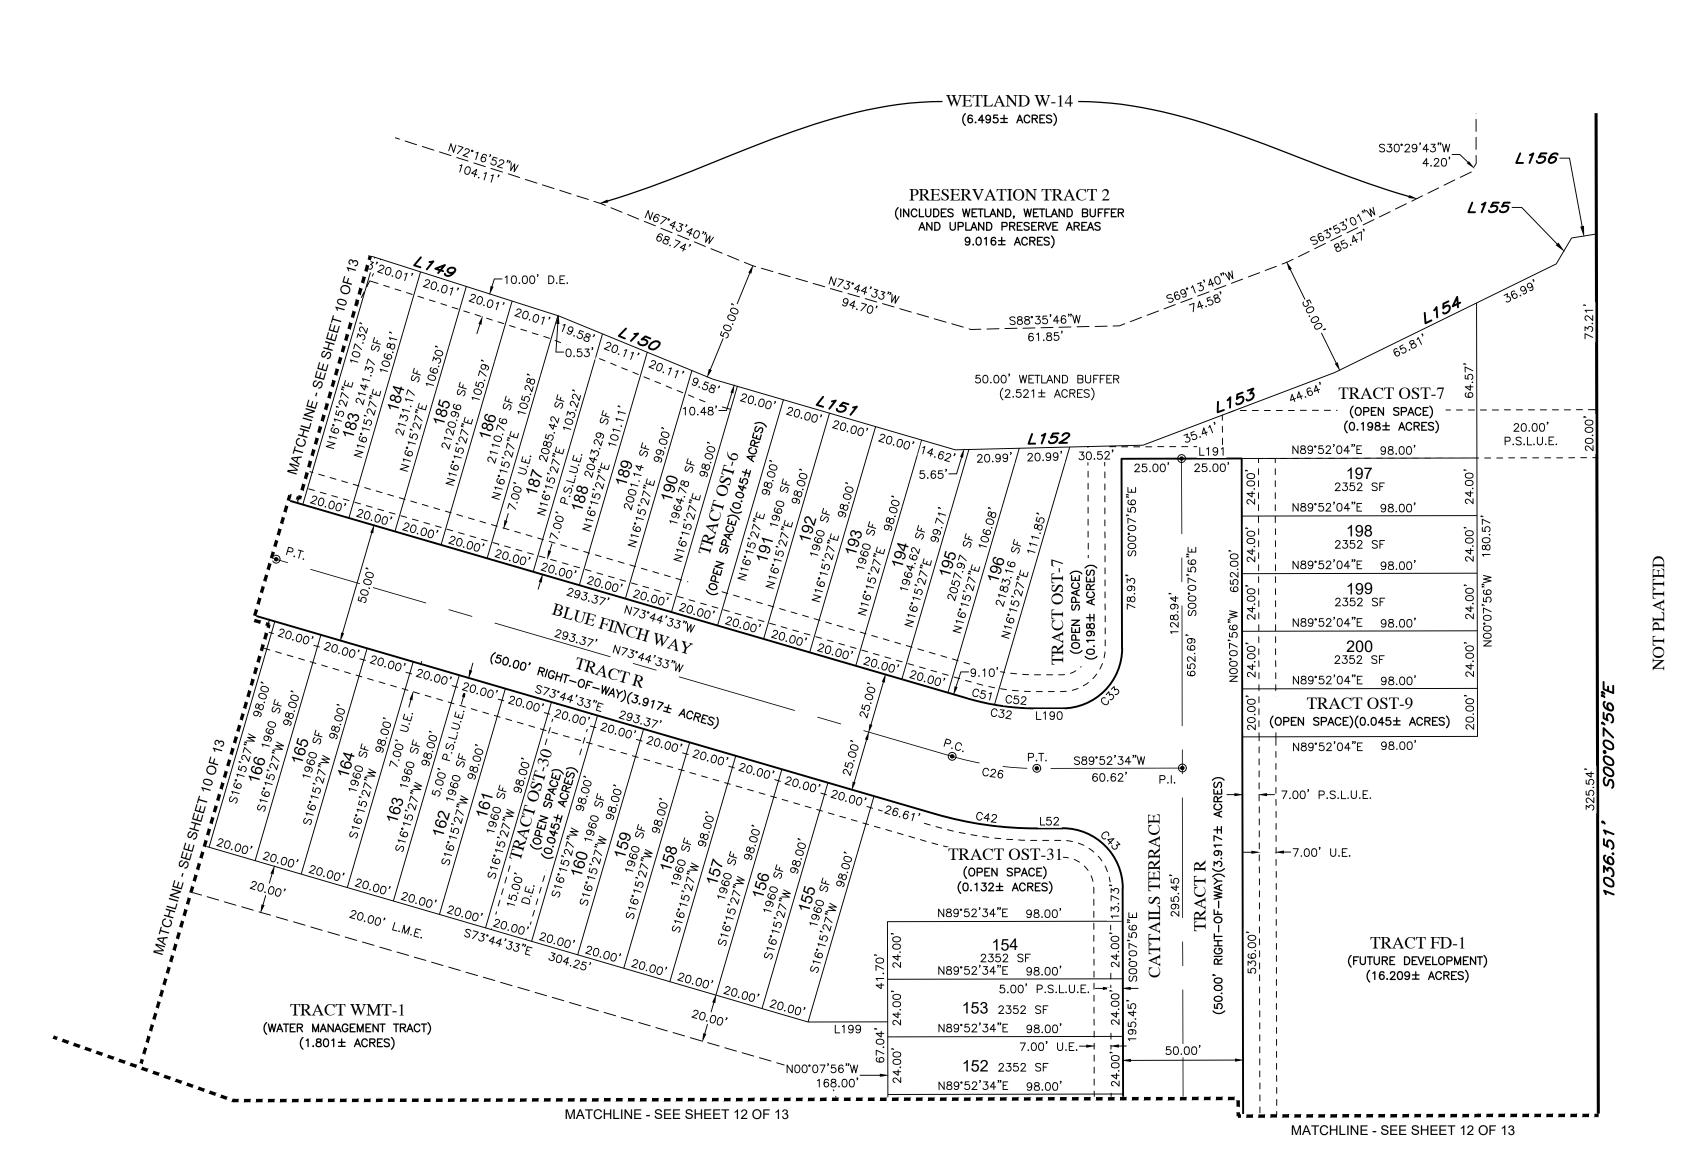

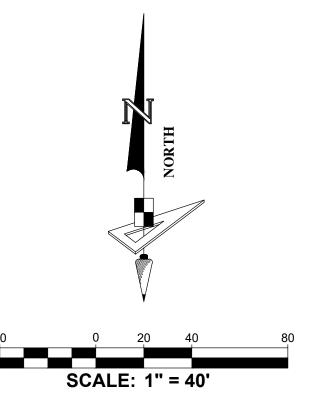

I	Line Data Table				
No.	Bearing	Length			
L52	N89°52'34"E	10.63'			
L149	S72°16'52"E	110.93'			
L150	S67°43'40"E	69.38'			
L151	S73°44'33"E	105.09			
L152	N88°35'46"E	78.15			
L153	N69°13'40"E	85.44'			
L154	N63°53'01"E	102.79			
L155	N30°29'43"E	12.58'			
L156	N80*58'21"E	10.47			
L190	S89°52'34"W	10.62'			
L191	S89°52'04"W	50.00'			
L199	N89*52'04"E	33.11'			

PSLUSD PROJECT NO. 11-642-05 CITY OF PORT ST. LUCIE PROJECT NO. P24-063



BEING A REPLAT OF TRACT "A2", LTC RANCH WEST POD 6A PHASE 1, AS RECORDED IN PLAT BOOK 120, PAGES 1 THROUGH 18


OF THE PUBLIC RECORDS OF ST. LUCIE COUNTY, FLORIDA. LYING IN SECTIONS 3, 4, 9, 10 AND 15, TOWNSHIP 36 SOUTH, RANGE 39 EAST,

CITY OF PORT ST. LUCIE, ST. LUCIE COUNTY, FLORIDA

SHEET 12 OF 13

PLAT BOOK

PAGE

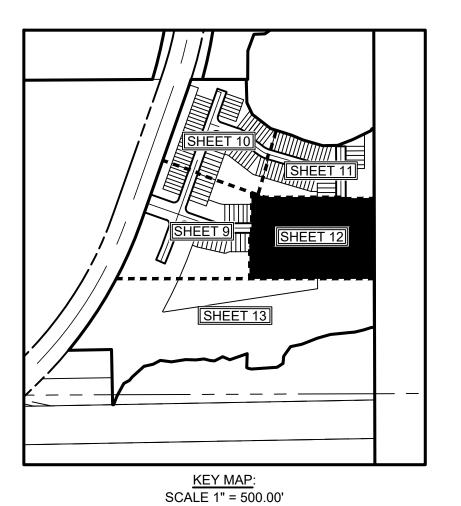

	Curve Data Table					
No.	Radius	Arc	Δ	Bearing	Chord	
C34	25.00'	39.27	90°00'00"	N45°07'56"W	35.36'	
C44	25.00'	39.27	90'00'00"	S44°52'04"W	35.36'	
C157	24.00'	37.70	90.00,00	N45°07'56"W	33.94	

LEGEND / ABBREVIATIONS:

ELGEND / ADDICEVIATIONS.						
LS	LICENSE SURVEYOR					
LB	LICENSE BUSINESS					
O.R	OFFICIAL RECORDS BOOK					
CCR	CERTIFIED CORNER RECORD					
U.E	UTILITY EASEMENT					
D.E	DRAINAGE EASEMENT					
W.M.E	WATER MANAGEMENT EASEMENT					
E.I.E.E	EMERGENCY INGRESS/EGRESS EASEME					
L.M.E	LAKE MAINTENANCE EASEMENT					
L.M.A.E	LAKE MAINTENANCE ACCESS EASEMENT					
	PUBLIC UTILITY EASEMENT					
P.S.L.U.E	CITY UTILITY EASEMENT					
	POINT OF INTERSECTION					
P.C	POINT OF CURVATURE					
P.T	POINT OF TANGENCY					
I.D	IDENTIFICATION					
I.Q.E	IRRIGATION QUALITY EASEMENT					

IRC ---- IRON ROD AND CAP
P.R.M.--- PERMANENT REFERENCE MONUMENT

SF---- SQUARE FEET

♦ ----- INDICATES SECTION CORNER

NSLRWCD --- NORTH ST. LUCIE RIVER WATER CONTROL DISTRICT

■ ----- INDICATES SET P.R.M. 5/8" (IRC) IRON ROD AND CAP

STAMPED "PRM LB7768" UNLESS OTHERWISE NOTED.


□ ----- INDICATES FOUND P.R.M. 5/8" (IRC) IRON ROD AND CAP STAMPED "PRM LB4286" UNLESS OTHERWISE NOTED.


□ ----- INDICATES FOUND P.R.M. 5/8" (IRC) IRON ROD AND CAP

STAMPED "PRM LB7217" UNLESS OTHERWISE NOTED.

© ----- INDICATES FOUND P.R.M. 5/8" (IRC) IRON ROD AND CAP STAMPED "PRM LB3591" UNLESS OTHERWISE NOTED.

● ----- INDICATES (P.C.P.) PERMANENT CONTROL POINT STAMPED "PCP LB7768"

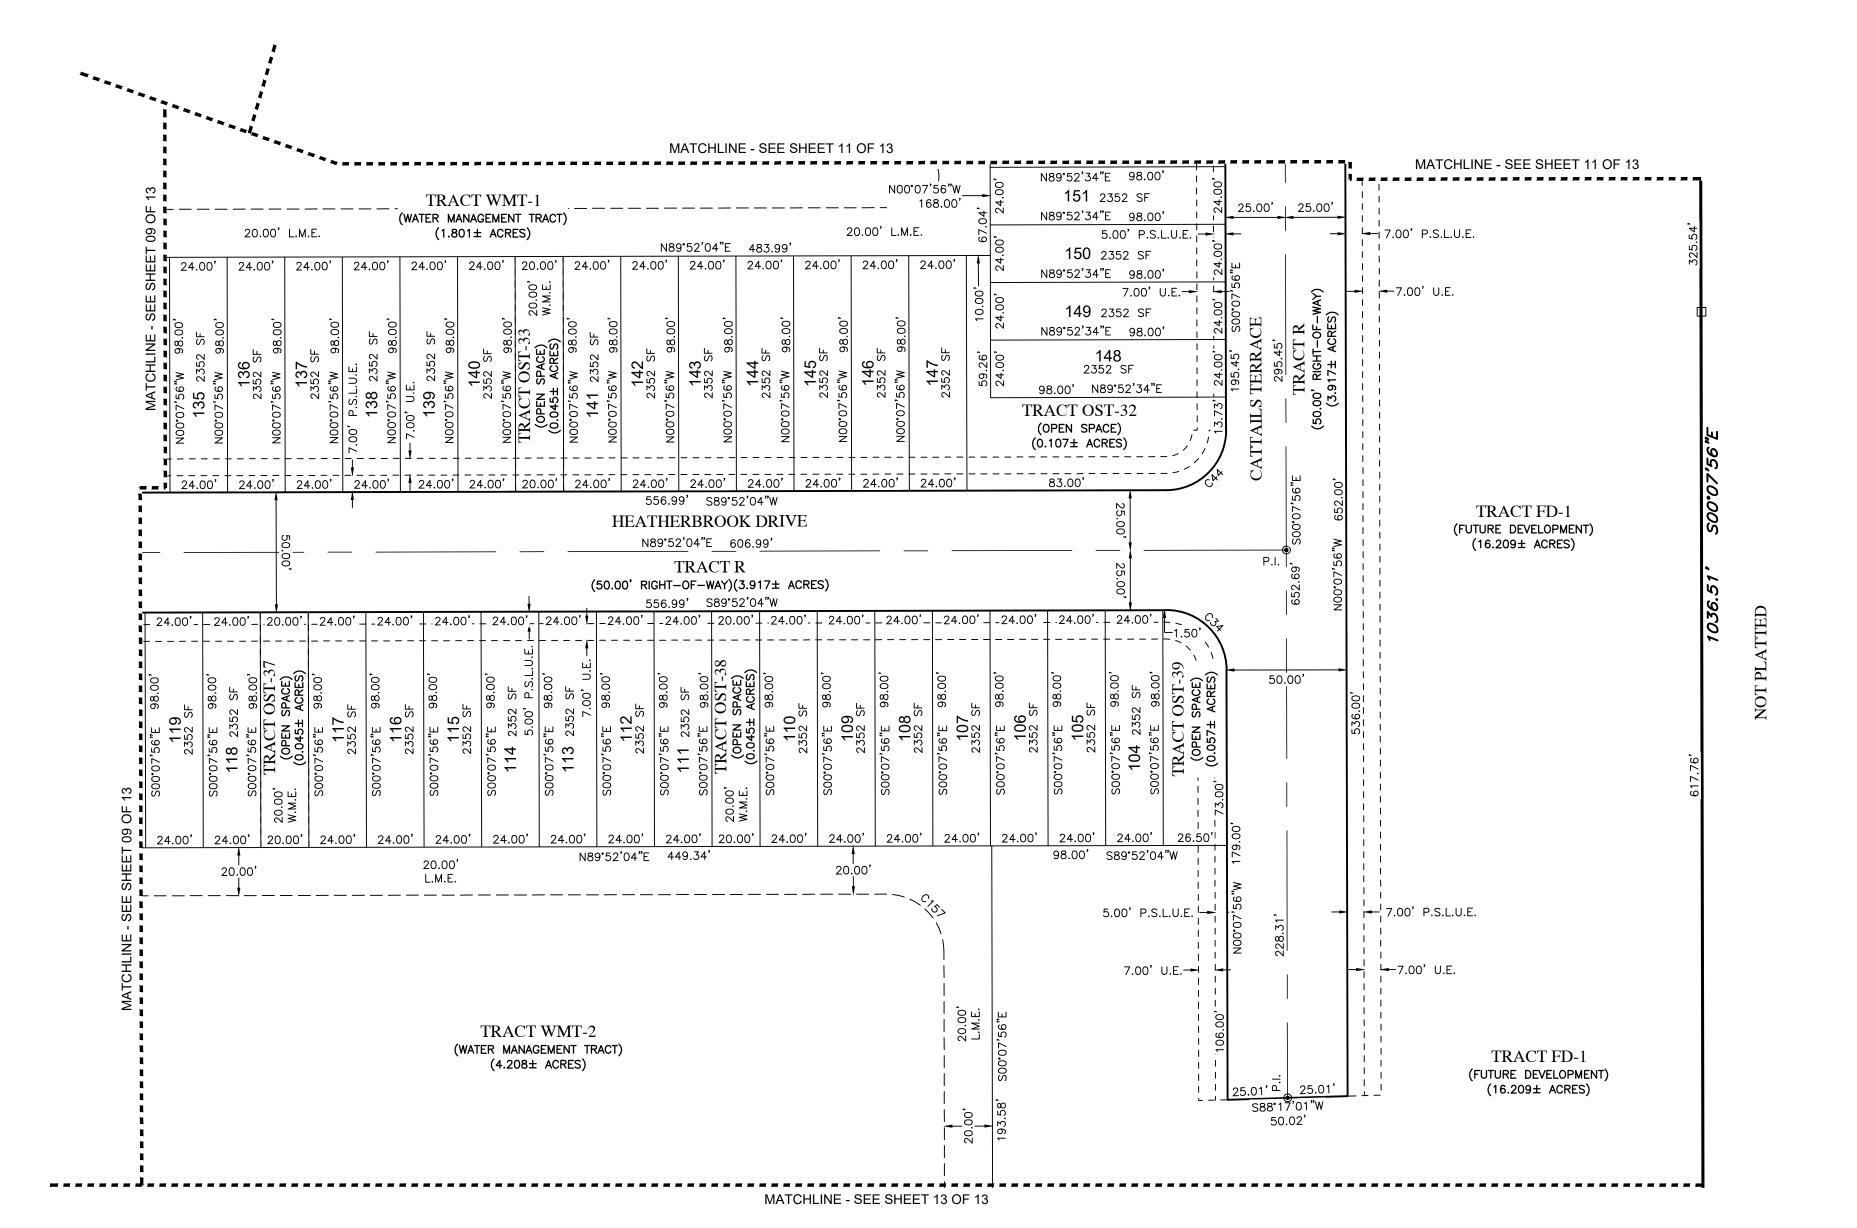

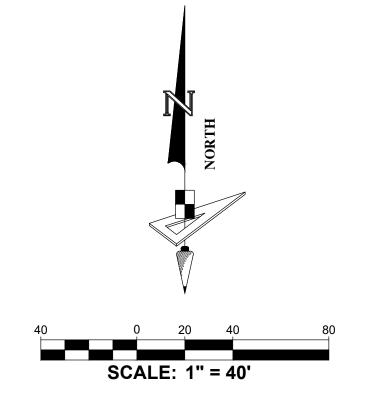

PSLUSD PROJECT NO. 11-642-05 CITY OF PORT ST. LUCIE PROJECT NO. P24-063



