


FRONT ELEVATION - BUILDING #3
1/8" = 1'-0"

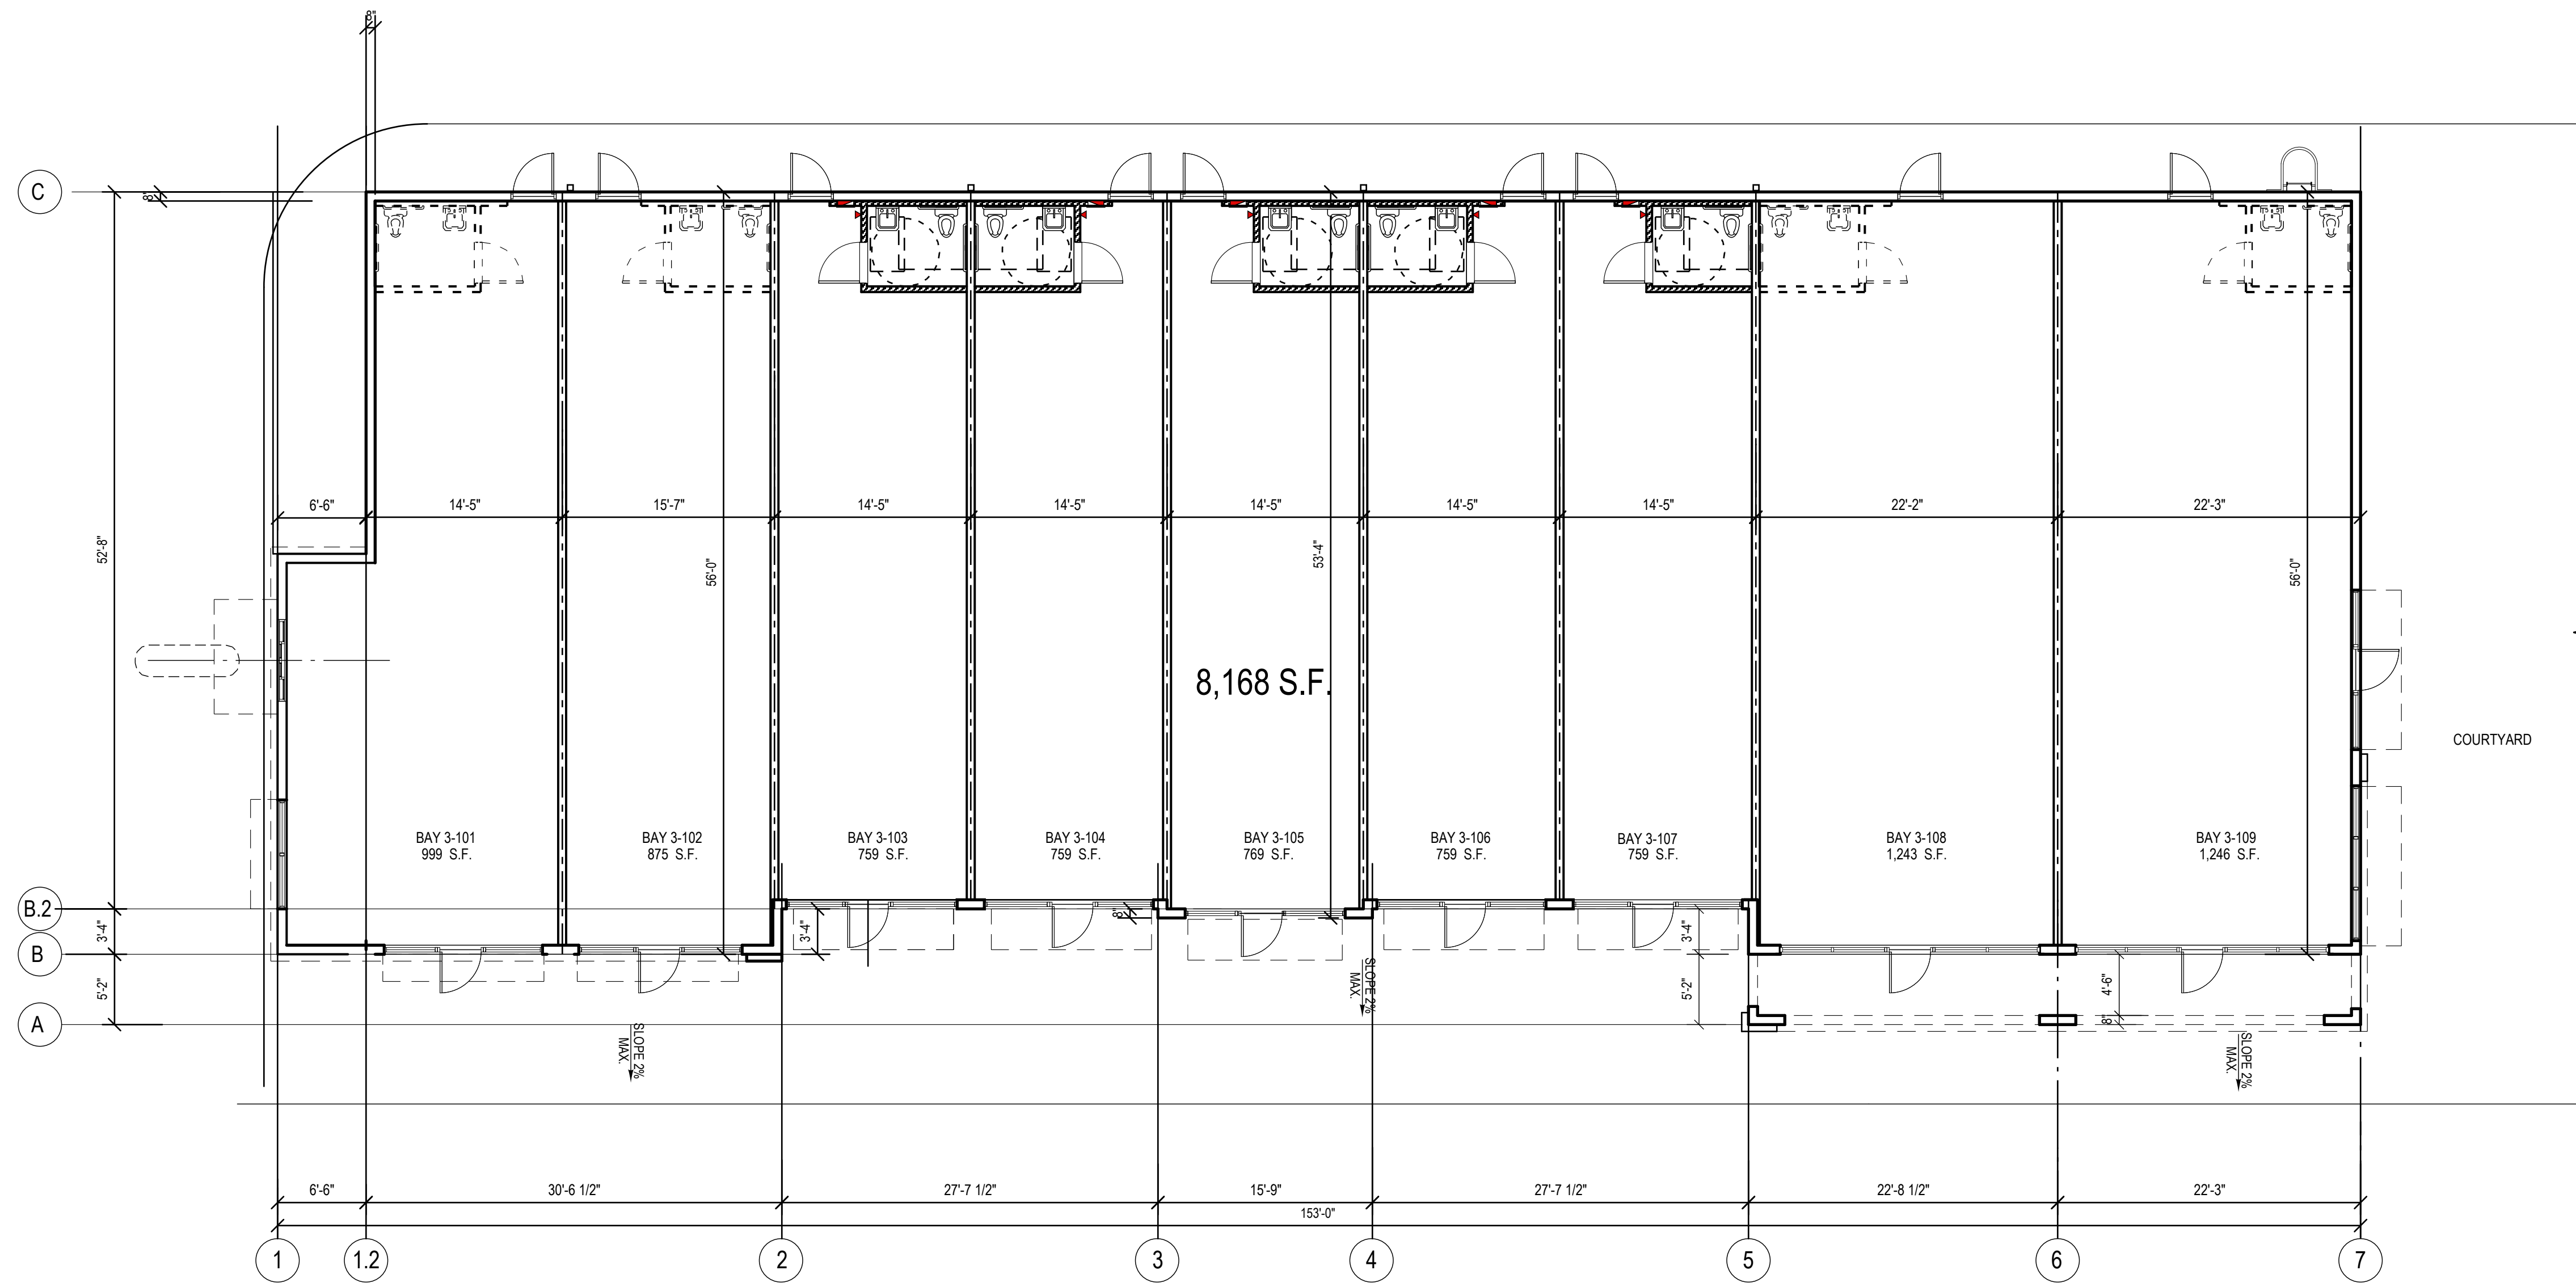

FLOOR PLAN - BUILDING #3
1/8" = 1'-0"

HAROLD TUTTLE
AR #015395

HARBOUR VILLAGE RETAIL PLAZA - BUILDING - 3
1200 SW GATLIN BLVD.
PORT ST. LUCIE, FLORIDA

REVISIONS	DATE

Contract	
Permit	
Bid	
Date	10/01/21
Scale	AS NOTED
Drawn	HT
Job	2021-41
Sheet	A2.01

Of X/X Sheets

