


GENERAL LOCATION

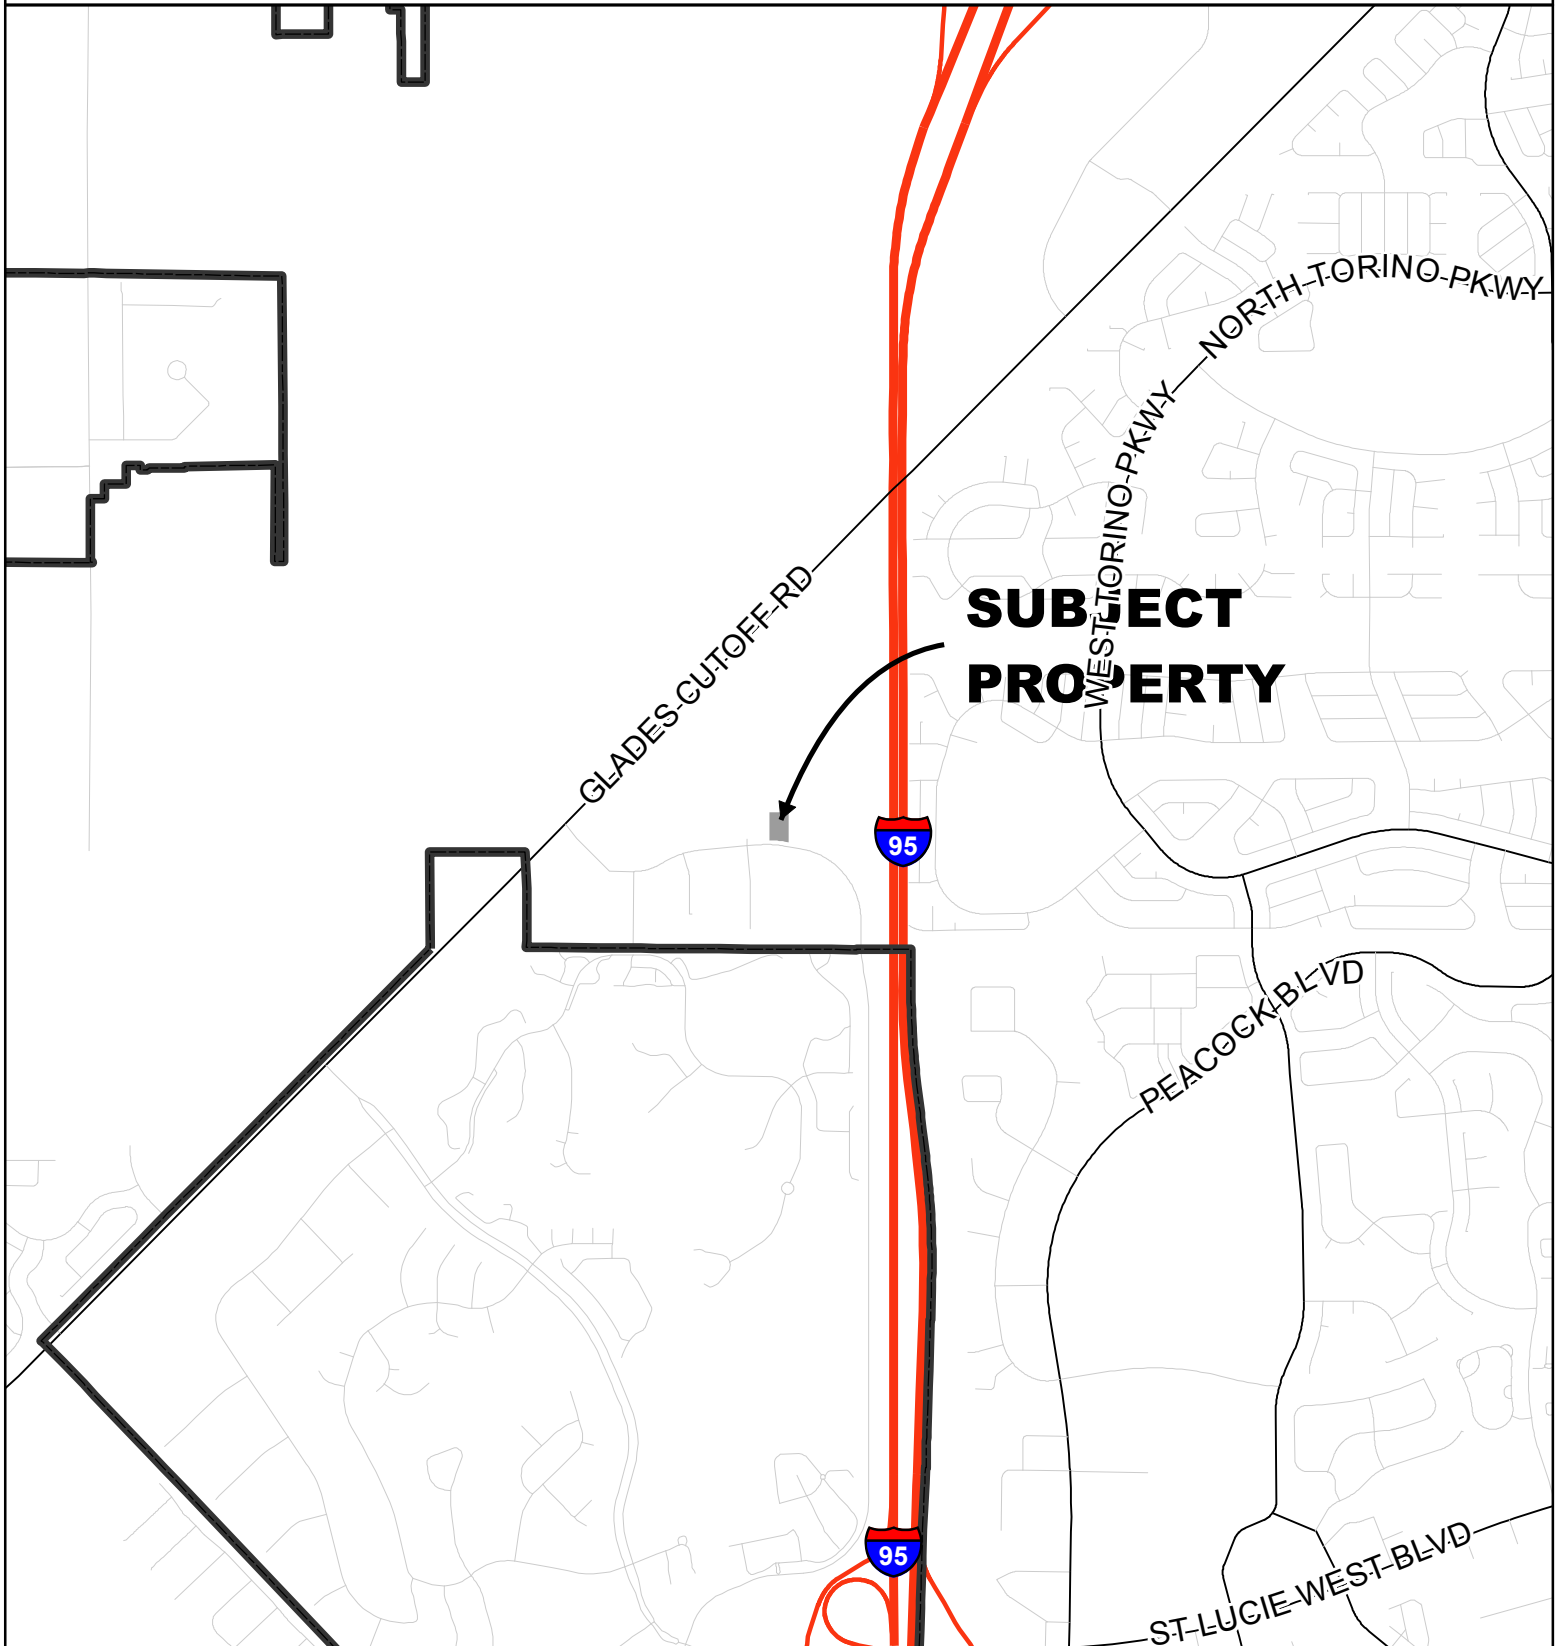

CITY OF PORT ST. LUCIE
PLANNING & ZONING DEPT.

SITE PLAN

GO TEAM INDUSTRIAL PARK LOT 2
GO TEAM IND. PARK, UNIT 3, BLOCK 'D'

DATE: 7/23/2019
APPLICATION NUMBER: P19-108
USER: patricias
SCALE: 1 in = 0.5 miles

AERIAL



**SUBJECT
PROPERTY**




CITY OF PORT ST. LUCIE
PLANNING & ZONING DEPT.

SITE PLAN

GO TEAM INDUSTRIAL PARK LOT 2
GO TEAM IND. PARK, UNIT 3, BLOCK 'D'
AERIAL DATE 2018

DATE:	7/23/2019
APPLICATION NUMBER:	P19-108
USER:	patricias
SCALE:	1 in = 200 ft

FUTURE LAND USE

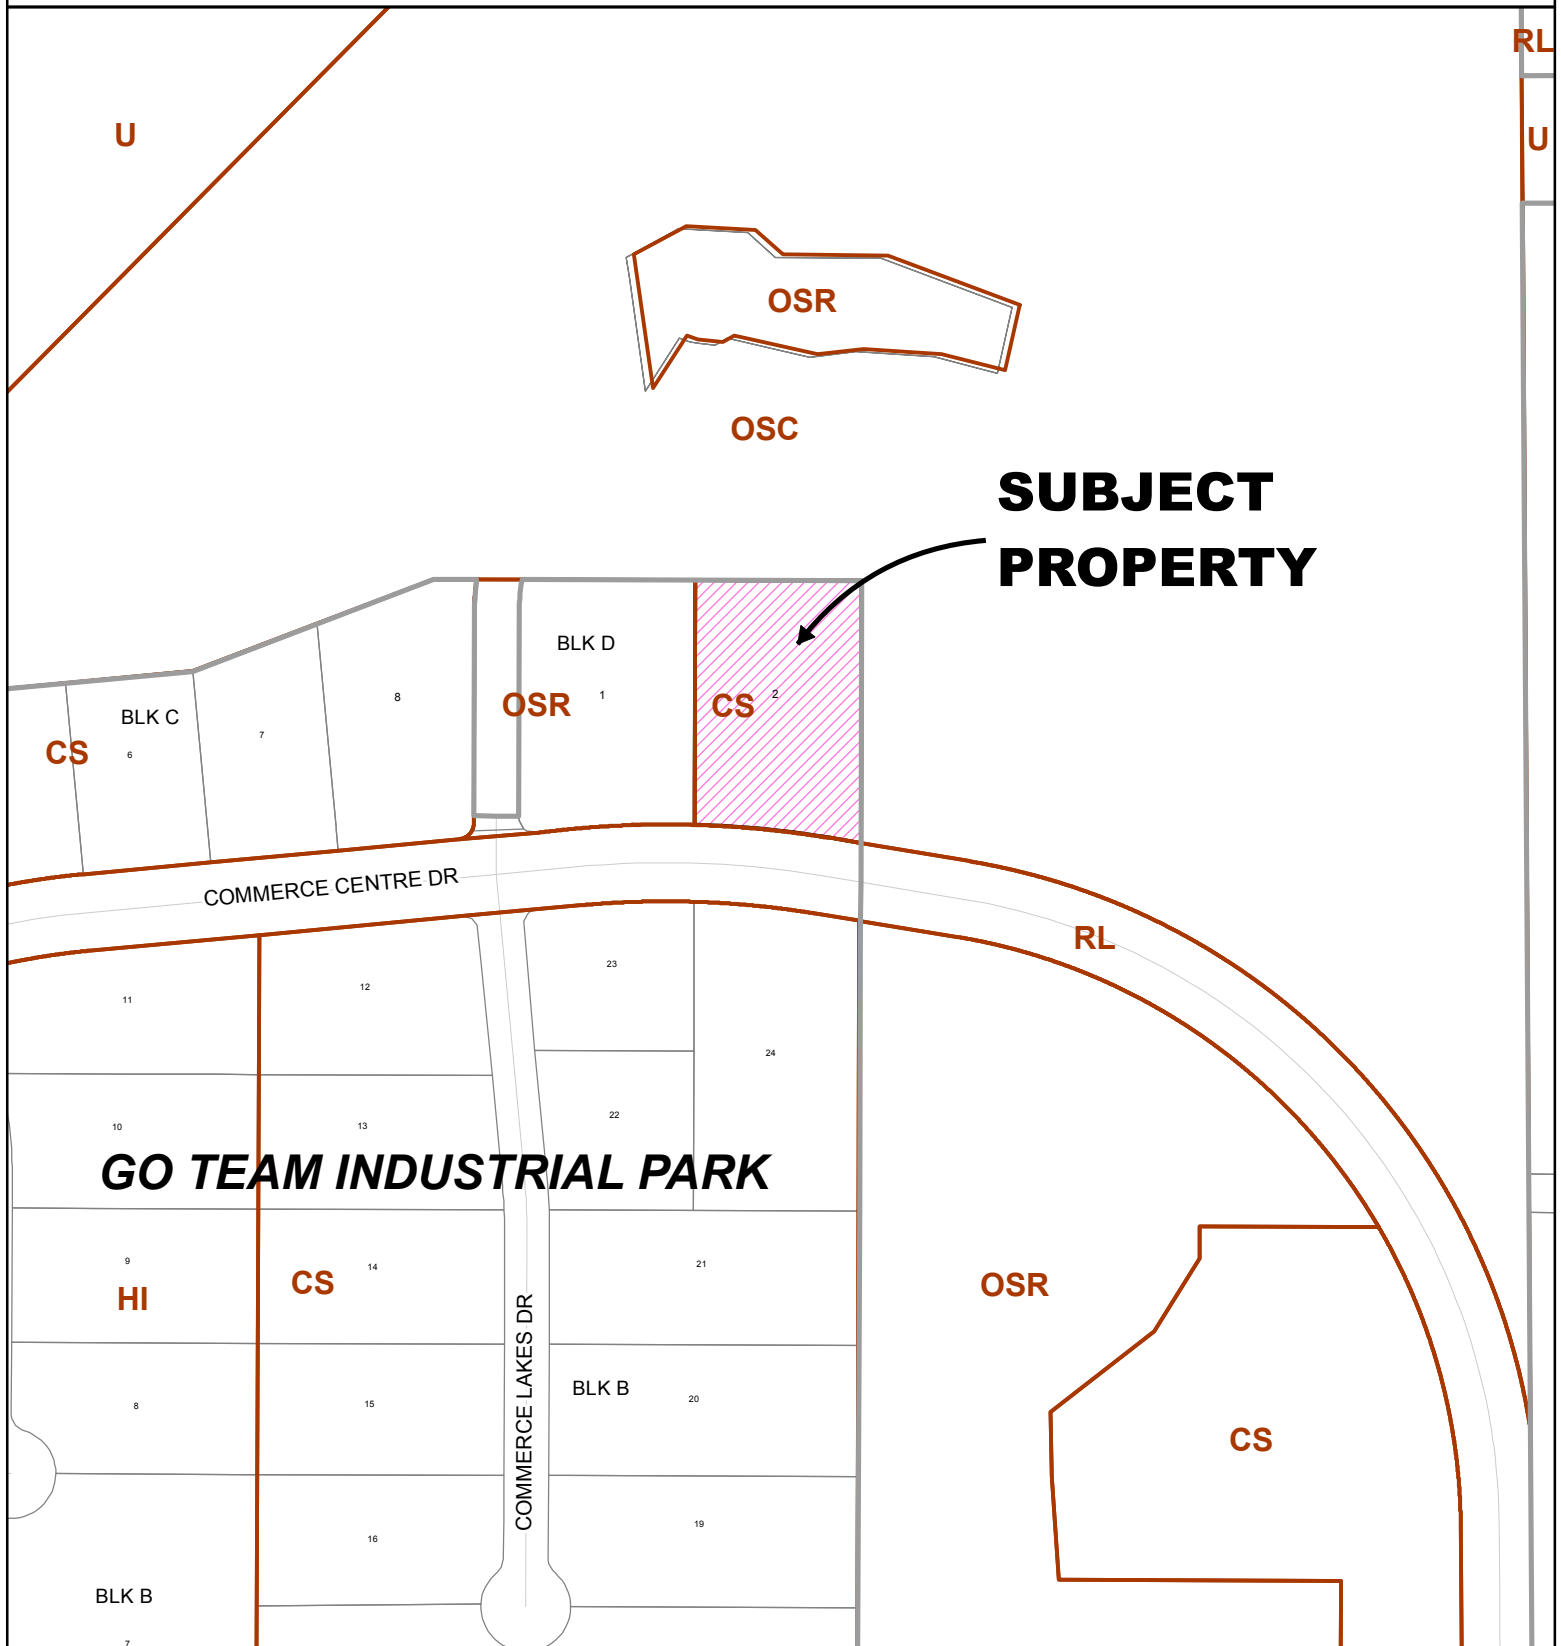

CITY OF PORT ST. LUCIE
PLANNING & ZONING DEPT.

SITE PLAN
GO TEAM INDUSTRIAL PARK LOT 2
GO TEAM IND. PARK, UNIT 3, BLOCK 'D'


DATE: 7/23/2019

APPLICATION NUMBER:
P19-108

USER:
patricias

SCALE: 1 in = 300 ft

EXISTING ZONING

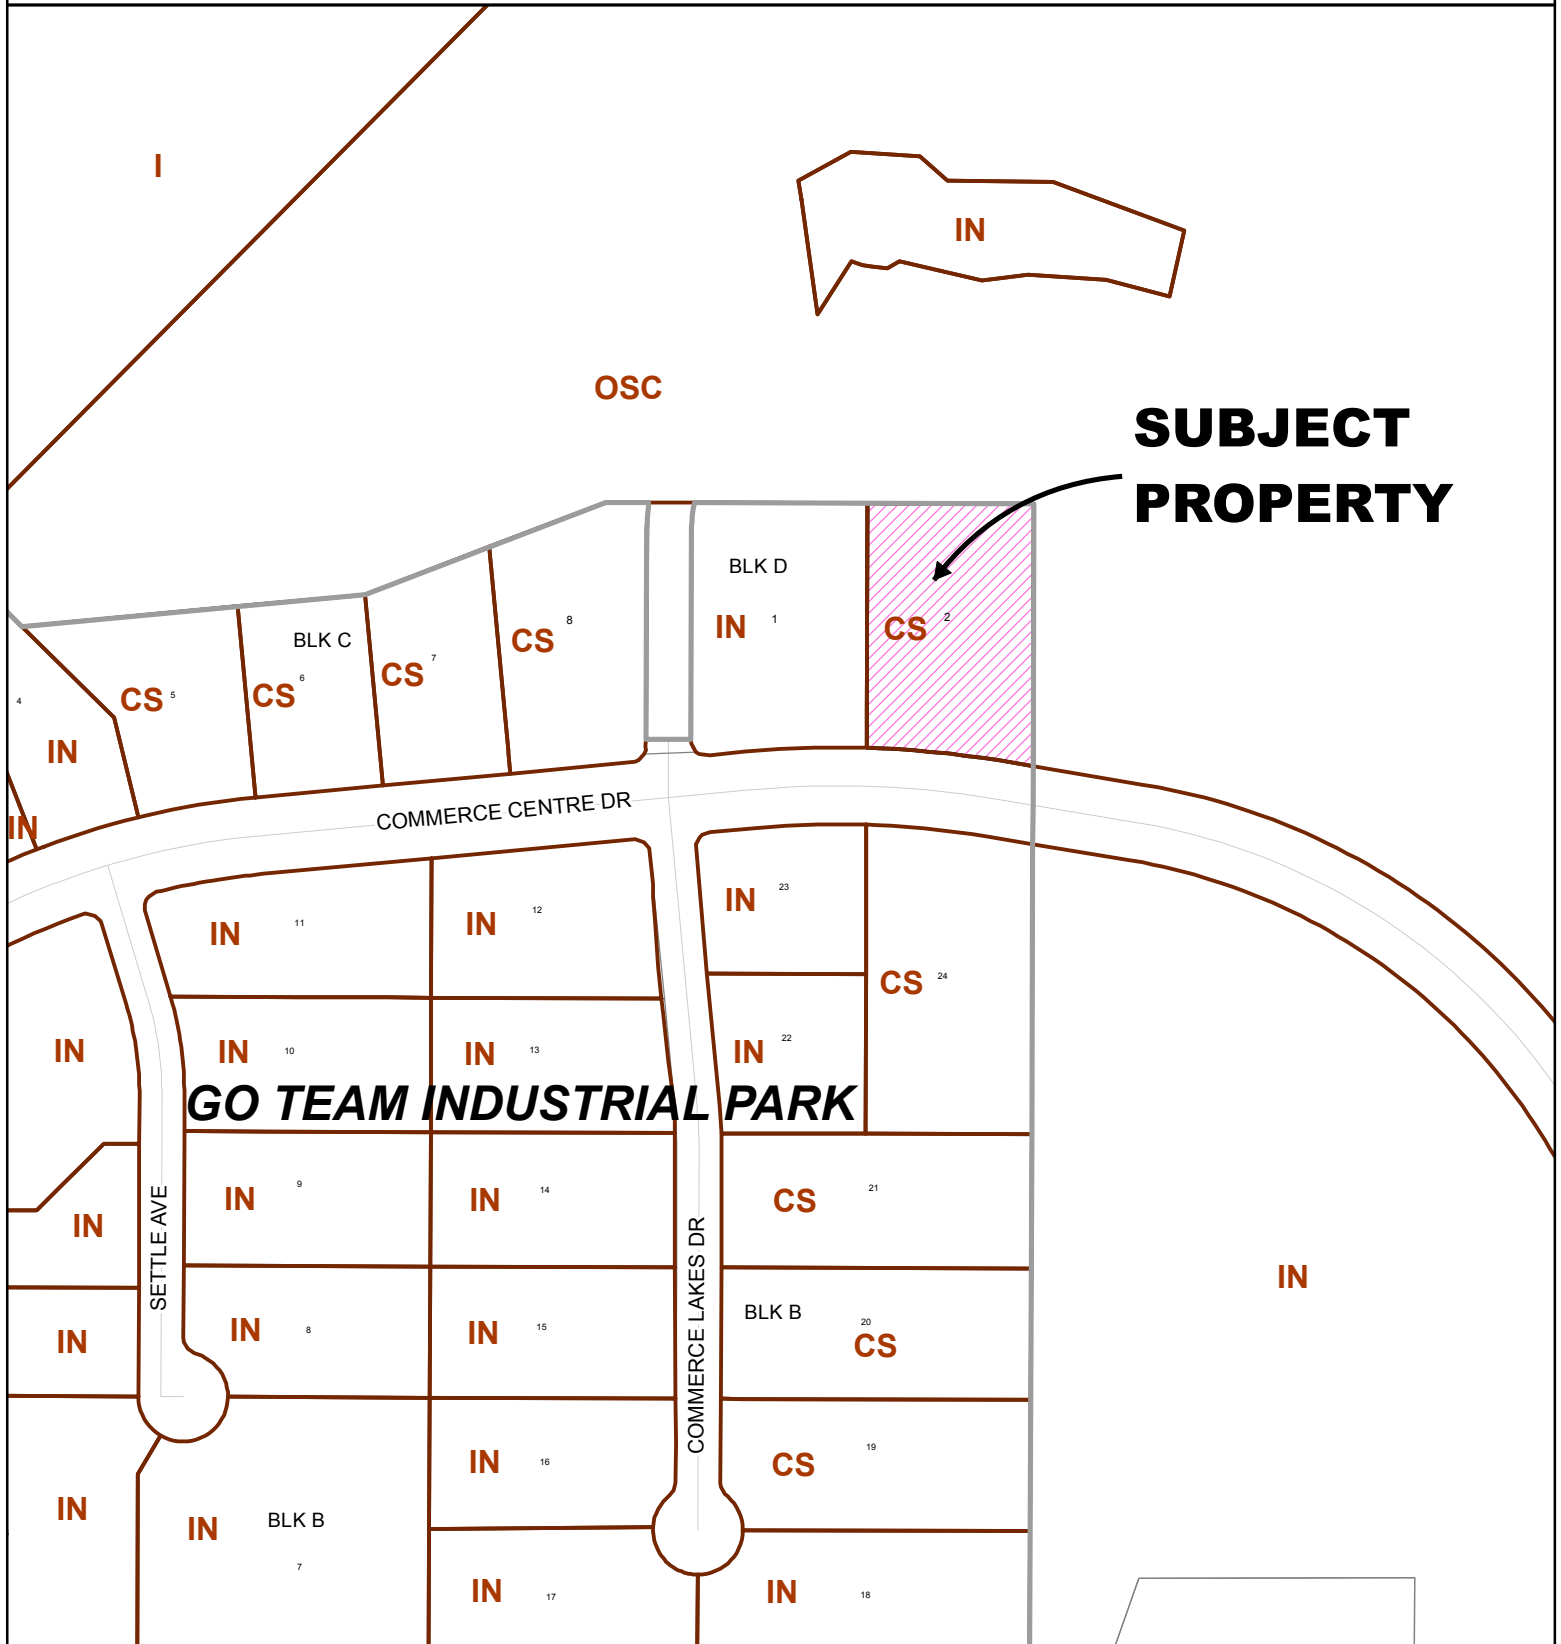

CITY OF PORT ST. LUCIE
PLANNING & ZONING DEPT.

SITE PLAN
GO TEAM INDUSTRIAL PARK LOT 2
GO TEAM IND. PARK, UNIT 3, BLOCK 'D'

DATE: 7/23/2019
APPLICATION NUMBER: P19-108
USER: patricias
SCALE: 1 in = 300 ft