
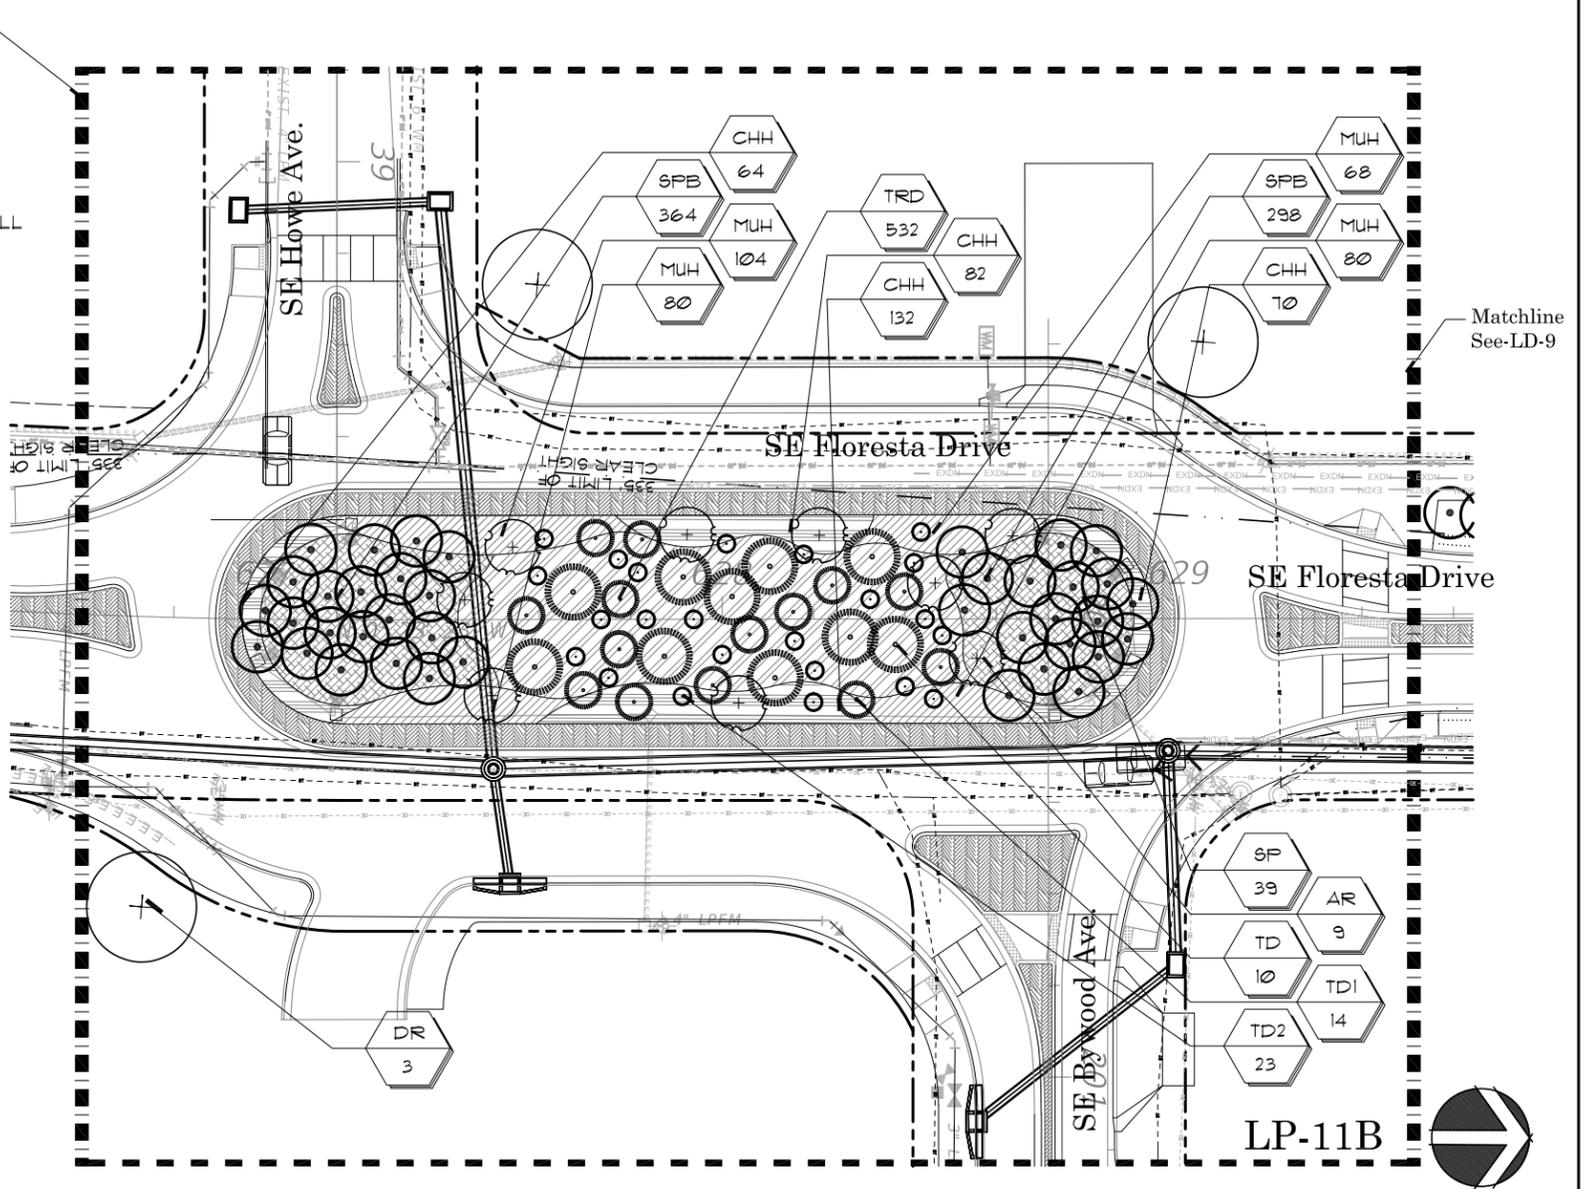


PAY ITEM NO.	SYMBOL	DESCRIPTION	SIZE/REMARKS	NATIVE	MAX. MAINT. SIZE	UNIT	LD-05		LD-06		LD-07		LD-08		LD-09		LD-10		LD-11		LD-12		LD-13		GRAND TOTAL							
							PLAN	FINAL	PLAN	FINAL	PLAN	FINAL	PLAN	FINAL	PLAN	FINAL																
570-1-2		SOD 1 PERFORMANCE TURF	STENOTAPHRUM SECUNDATUM 'FLORATUM' - ST. AUGUSTINE			SY	902		7675		7488				3362		2845		605							22877	0					
		SOD 2 PERFORMANCE TURF	SEE ENGINEERING PLANS																													
560-1		RETAINING WALL				LS													1							1	0					
580-1-2		SMALL PLANTS				LS																				0	0					
	CHH	Chrysobalanus icaco 'Horizontalis' Dwarf Cocoplum	#3 GAL, 1.5' x 1.5', 2' O.C.	N	1.5' (NF)														348							348	0					
	FMI	Ficus microcarpa 'Green Island' - Green Island Ficus	#3 GAL, 1.5' x 1.5', 2' O.C.	Y	2'														60							60	0					
	MUC	Muhlenbergia capillaris - Muhly Grass	#1 GAL, 1.5' x 1', 2' O.C.	Y	3'														242							242	0					
	SPB	Spartina bakeri - Sand Cordgrass	#3 GAL, 1.5' x 1.5', 2' O.C.	Y	3'														662							662	0					
	TFL	Tripsacum Floridana - Dwarf Fakahatchee Grass	#1 GAL, 1.5' x 1', 2' O.C.	Y	3'														150							150	0					
	TRD	Tripsacum Dactyloides - Fakahatchee Grass	#3 GAL, 2' x 2', 2.5' O.C.	Y	3'														532							532	0					
	LIT1	LITTORAL PLANTINGS - Spartina bakeri - Sand Cordgrass	#3 GAL, 1.5' x 1.5', 2' O.C.	Y	3'																1459		855			2314	0					
	LIT2	LITTORAL SHELF PLANTINGS 25% Pontederia cordata (Pickerelweed), 25% Canna flaccida (Golden Canna), 25% Sagittaria Latifolia (Duck Potato), 25% Elocharis interstincta (Jointed Spikerush)	LINEARS, 18" O.C., BARE ROOT PLANTED IN NATURALISTIC PATTERN IN GROUPS OF 15-35 PLANTS	Y	2'																3135		1508			4643	0					
																										0	0					
580-1-2		LARGE PLANTS				LS																				0	0					
	AR	Acer rubrum - Red Maple	12'x 5', 2.5" CAL, FULL	Y	40' (NF)														9							9	0					
	CRI	Crinum Augustum 'Queen Emma' - Purple Crinum Lily	#7, 30" x 30"	N	4' (NF)														4							4	0					
	DR	Delonix regia - Royal Poinciana	12'x 7', 3.5" CAL	N	40' (NF)														4							4	0					
	LD	Livistonia decipiens - Ribbon Palm	8'-10' CT, SINGLE, DC TRUNK	N	25' (NF)				9		14			8		8										39	0					
	LI4	Lagerstroemia indica 'Muskogee' - Crepe Myrtle	12' OA x 6' SPRD, MULTI, 3 STEM MIN., FULL, 5' MIN CT.	N	20' (NF)		10		13		12		3		5		1									44	0					
	LI3	Lagerstroemia indica 'Tuskegee' - Crepe Myrtle	12' OA x 6' SPRD, MULTI, 3 STEM MIN., FULL, 5' MIN CT.	N	20' (NF)		6		6		10		6		11		7									46	0					
	LI2	Lagerstroemia indica 'Tuscarora' - Crepe Myrtle	12' OA x 6' SPRD, MULTI, 3 STEM MIN., FULL, 5' MIN CT.	N	30' (NF)		8		8		15		8		5		3									47	0					
	PT	Ptychosperma elegans - Solitaire Palm	MIN 10' CT, SINGLE, MAX 4" CAL, MATCHED	N	25' (NF)		24		13		9			6		6										58	0					
	QV	Quercus virginiana - Live Oak	16' OA x 8' SPRD, 3.5" CAL, FULL, 5' CT	Y	50' (NF)				14		11			2		1										28	0					
	SP	Sabal palmetto - Sabal Palmetto	10', 14', 20' CT, STGG, (1/3 EACH SIZE), BOOTED/SLICK MIX	Y	50' (NF)		6		10		6			20		4		26								72	0					
	SPC	Sabal palmetto - Sabal Palmetto	10', 14', 20' CT, STGG, (1/3 EACH SIZE), SLICK, CURVED TRUNK	Y	50' (NF)		3		5		3			10		2		13								36	0					
	TD	Taxodium Distichum - Bald Cypress	14'-16' OA, 4.5" CAL	Y	50' (NF)													10								10	0					
	TD1	Taxodium Distichum - Bald Cypress	12'-14' OA, 2.5" CAL	Y	50' (NF)													14								14	0					
	TD2	Taxodium Distichum - Bald Cypress	#7 GAL, 5'-6' OA	Y	50' (NF)													23								23	0					
580-6		ROOT BARRIER 12"	FURNISH AND INSTALL ROOT BARRIER			LF	100		170		0		150		90		260									770	0					
580-6		ROOT BARRIER 29"	FURNISH AND INSTALL ROOT BARRIER			LF	630		760		134		200		380		340									2444	0					


ABBREVIATIONS:
D.T.: DROUGHT TOLERANCE, V= VERY, M= MODERATE, L= LOW
NATIVE: Y= YES, N= NO
G.W.=GREY WOOD, C.T.= CLEAR TRUNK, O.A.=OVERALL, A.S.= AS SPECIFIED, O.C.=ON CENTER

<table border="1"> <thead> <tr> <th colspan="6">REVISIONS</th> </tr> <tr> <th>DATE</th> <th>BY</th> <th>DESCRIPTION</th> <th>DATE</th> <th>BY</th> <th>DESCRIPTION</th> </tr> </thead> <tbody> <tr> <td> </td> <td> </td> <td> </td> <td> </td> <td> </td> <td> </td> </tr> </tbody> </table>						REVISIONS						DATE	BY	DESCRIPTION	DATE	BY	DESCRIPTION							 <p>Gentle Glas Holloway O'Mahoney & Associates, Inc. Landscapes Architects Planners Environmental Consultants 1907 Commerce Lane Suite 101 Jupiter, Florida 33458 561-575-9551 561-575-5260 FAX www.GHO.com</p>	 <p>CITY OF PORT ST. LUCIE 121 SW. PORT ST. LUCIE BLVD. PORT ST. LUCIE, FL 34984</p>	<p>Tabulation of Quantities & Plant Schedule</p>	<p>SHEET NO. LD-2</p>
REVISIONS																											
DATE	BY	DESCRIPTION	DATE	BY	DESCRIPTION																						
\$USERS\$		\$DATES\$ \$TIMES\$		\$MODELNAME\$		ROAD: FLORESTA DRIVE		COUNTY: ST. LUCIE		\$FILES\$																	

THE OFFICIAL RECORD OF THIS SHEET IS THE ELECTRONIC FILE DIGITALLY SIGNED AND SEALED UNDER RULE 61G10-11.011, F.A.C.

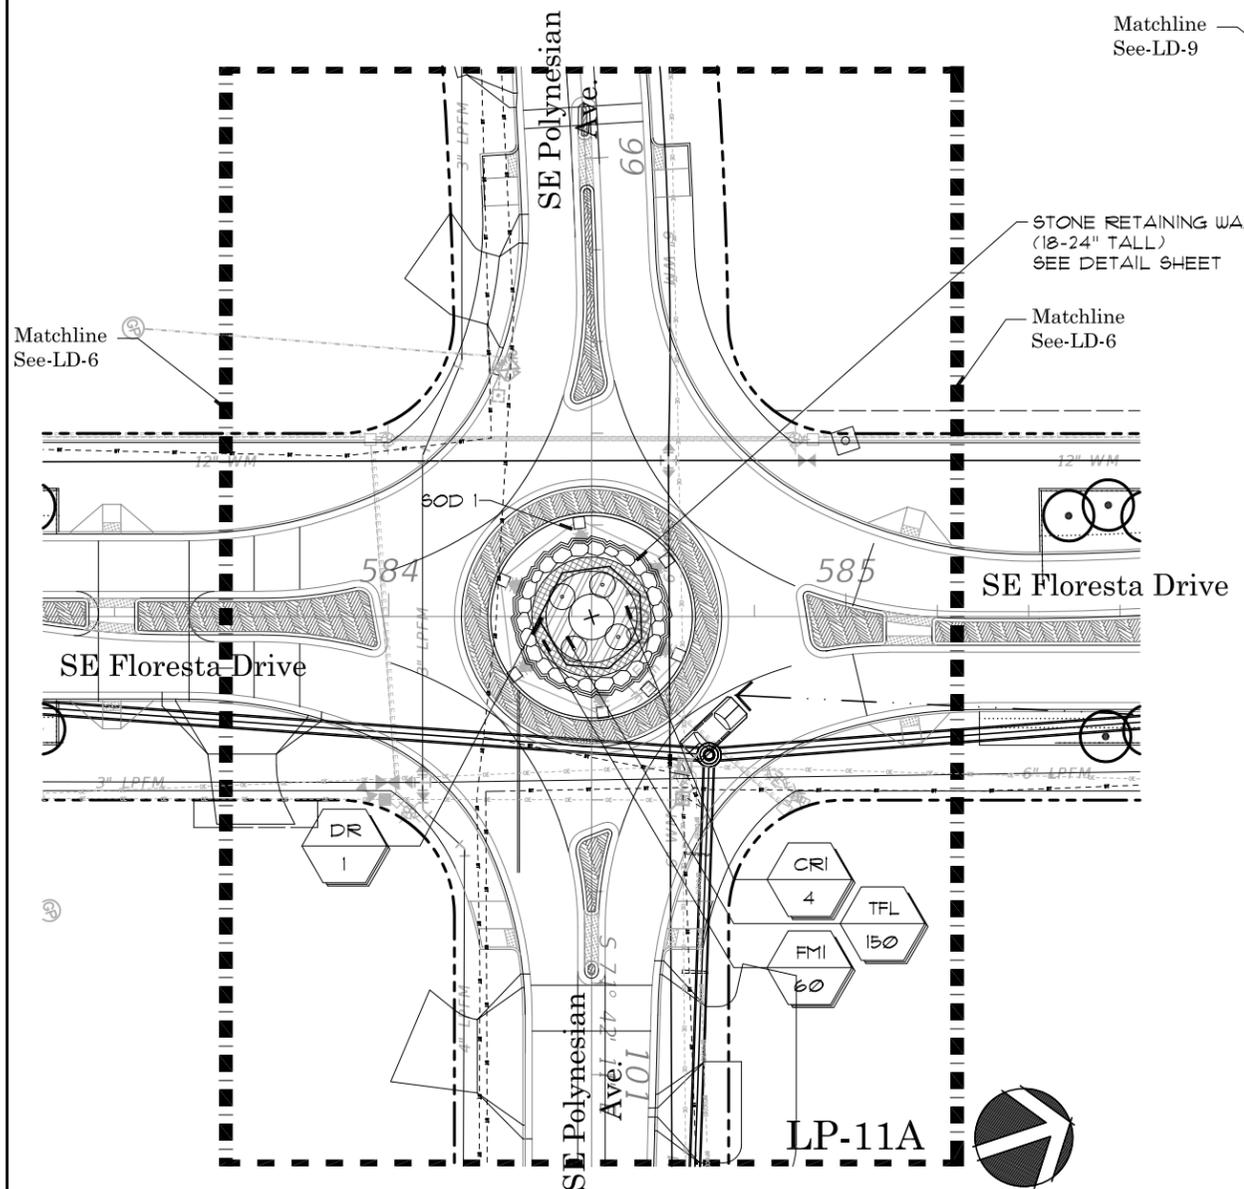

Know what's below.
Call before you dig.

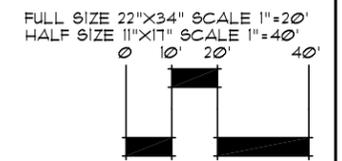

REVISIONS					
DATE	BY	DESCRIPTION	DATE	BY	DESCRIPTION



**Gentle Glas
Holloway
O'Mahoney**
& Associates, Inc.
Landscape Architects
Planners
Environmental Consultants
L.A. 0000530
Dylan L. Roden, P.L.A. No. 6667042

	CITY OF PORT ST. LUCIE 121 SW. PORT ST. LUCIE BLVD. PORT ST. LUCIE, FL 34984
ROAD	COUNTY
FLORESTA DRIVE	ST. LUCIE

Landscape Plan

SHEET NO.
LD-11

THE OFFICIAL RECORD OF THIS SHEET IS THE ELECTRONIC FILE DIGITALLY SIGNED AND SEALED UNDER RULE 61G10-11.011, F.A.C.