


CITY OF PORT ST. LUCIE, FLORIDA  
PUBLIC WORKS DEPARTMENT

CONSTRUCTION PLANS  
FOR

**FLORESTA DRIVE**

FROM SOUTHBEND BOULEVARD TO ELKCAM WATERWAY  
CITY PROJECT # 20060011

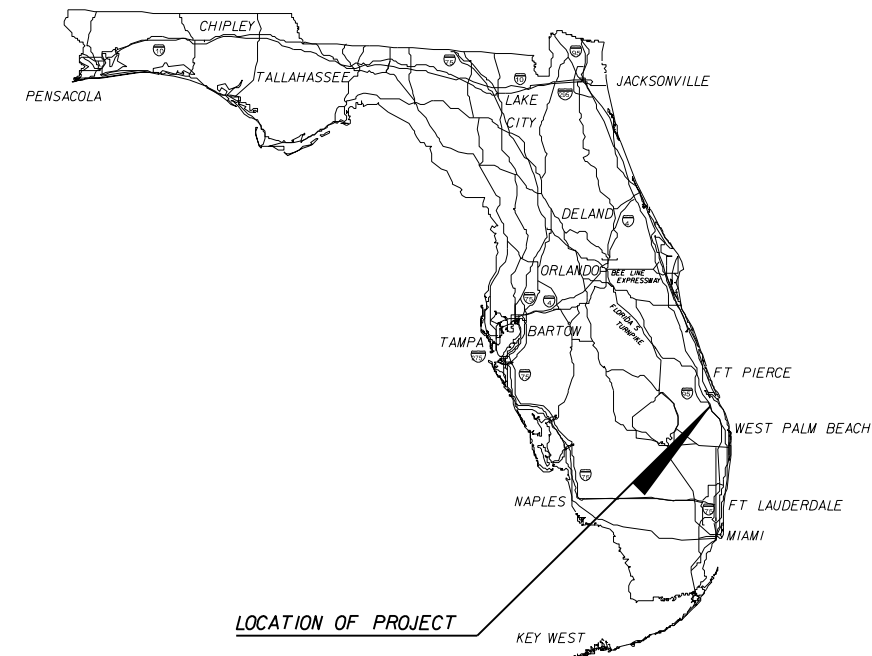

INDEX OF SIGNING AND PAVEMENT MARKING PLANS

SHEET NO.	SHEET DESCRIPTION
S-1	KEY SHEET
<del>S-2 THRU S-3</del>	<del>TABULATION OF QUANTITIES</del> NOT INCLUDED
S-4	GENERAL NOTES
S-5 THRU S-18	SIGNING AND PAVEMENT MARKING
<del>S-19 THRU S-21</del>	<del>GUIDE SIGN WORK SHEET</del> NOT INCLUDED

**SIGNING AND PAVEMENT MARKING PLANS**




GOVERNING STANDARDS AND SPECIFICATIONS:  
FLORIDA DEPARTMENT OF TRANSPORTATION,  
STANDARD PLANS DATED FY 2019-20,  
AND STANDARD SPECIFICATIONS FOR ROAD AND  
BRIDGE CONSTRUCTION DATED JULY 2019,  
AS AMENDED BY CONTRACT DOCUMENTS.

For Design Standards Modifications click on "Design Standards"  
at the following web site: <http://www.fdot.gov/design/standardplans>

For the Standard Specifications for Road and Bridge Construction  
click on the "Specifications" link at the following web site:  
<http://www.fdot.gov/programmanagement/implemented/SpecBooks>

PLANS PREPARED BY:

**American**  
Consulting Engineers of Florida, LLC  
2041 Vista Parkway, Suite 101  
West Palm Beach, Florida 33411  
Phone: (561) 253-9550 Fax: (561) 253-9551  
Certificate of Authorization No. 9302

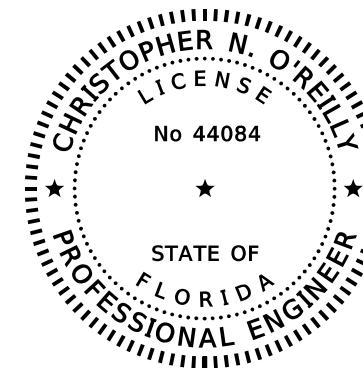

THIS ITEM HAS BEEN DIGITALLY  
SIGNED AND SEALED BY

ON THE DATE ADJACENT TO THE SEAL

PRINTED COPIES OF THIS DOCUMENT ARE  
NOT CONSIDERED SIGNED AND SEALED  
AND THE SIGNATURE MUST BE VERIFIED  
ON ANY ELECTRONIC COPIES.

AMERICAN  
CONSULTING ENGINEERS OF FLORIDA, LLC  
2041 Vista Parkway, Suite 101  
West Palm Beach, FL 33411  
Phone: (561) 253-9550 Fax: (561) 253-9551  
Certificate of Authorization No. 9302  
Christopher N. O'Reilly, P.E. No. 44084

NOTE: THE SCALE OF THESE PLANS MAY  
HAVE CHANGED DUE TO REPRODUCTION.

SIGNING AND PAVEMENT MARKING PLANS  
ENGINEER OF RECORD: CHRISTOPHER N. O'REILLY, P.E.

P.E. NO. 44084



FISCAL YEAR	SHEET NO.
20	S-1


CITY OF PORT ST. LUCIE PROJECT MANAGER: FRANK KNOTT

SIGNING AND PAVEMENT MARKING GENERAL NOTES

1. SIGN ASSEMBLY LOCATIONS SHOWN ON THE PLAN SHEETS THAT ARE IN CONFLICT WITH LIGHTING, UTILITIES, DRIVEWAYS, LANDSCAPING, WHEELCHAIR RAMPS, ETC. MAY BE ADJUSTED BY THE ENGINEER IN ACCORDANCE WITH STANDARD PLANS 700-101. WARNING SIGN LOCATION MUST BE APPROVED BY THE CITY TRAFFIC DESIGN ENGINEER.
2. ALL EXISTING SIGNS AND THEIR SUPPORTS SHALL BE REMOVED COMPLETELY AND RETURNED TO THE CITY UNLESS OTHERWISE INDICATED IN THE PLANS.
3. MATCH EXISTING PAVEMENT MARKINGS AT THE BEGINNING AND END OF THE PROJECT AND AT ALL SIDE STREETS. PAVEMENT MARKING QUANTITIES ARE PROVIDED TO EXTEND AND RE-FURBISH EXISTING STRIPING DAMAGED DURING CONSTRUCTION. REMOVAL OF CONFLICTING PAVEMENT MARKINGS IS INCLUDED UNDER ITEM 710 OR 711. REMOVAL OF PAVEMENT MARKINGS SHALL BE ACCOMPLISHED BY A COMBINATION OF SAND AND WATER BLASTING OR ANY METHOD THAT WILL ELIMINATE THE PREVIOUS MARKING PATTERN REGARDLESS OF WEATHER AND LIGHT CONDITIONS, WITHOUT DAMAGING THE SURFACE TEXTURE OF THE PAVEMENT.
4. ALL STREET NAME SIGNS ALONG FLORESTA DRIVE FROM NORTH OF PSL BLVD. SHALL BE REPLACED AND SHALL MEET CITY OF PORT ST. LUCIE PUBLIC WORK SPECIFICATIONS.
5. THE CONTRACTOR SHALL NOTIFY THE APPROPRIATE UTILITY COMPANY FORTY-EIGHT (48) HOURS IN ADVANCE OF ANY EXCAVATION INVOLVING ITS UTILITIES SO THAT A COMPANY REPRESENTATIVE CAN BE PRESENT. THE LOCATION OF THE UTILITIES SHOWN IN THE PLANS ARE APPROXIMATE ONLY. THE EXACT LOCATIONS SHALL BE DETERMINED BY THE TIME OF INSTALLATION.

THE OFFICIAL RECORD OF THIS SHEET IS THE ELECTRONIC FILE DIGITALLY SIGNED AND SEALED UNDER RULE 61G15-23.004, F.A.C.

REVISIONS						 <b>American</b> Consulting Engineers of Florida, LLC 2041 Vista Parkway, Suite 101 West Palm Beach, Florida 33411 Phone: (561) 253-9550 Fax: (561) 253-9551 Certificate of Authorization No. 9302 Christopher N. O'Reilly, P.E. No. 44084	 CITY OF PORT ST. LUCIE 121 S.W. PORT ST. LUCIE BLVD. PORT ST. LUCIE, FL 34984		<b>GENERAL NOTES</b>	SHEET NO.
DATE	BY	DESCRIPTION	DATE	BY	DESCRIPTION		ROAD	COUNTY		S-4
						FLORESTA DRIVE	ST. LUCIE			

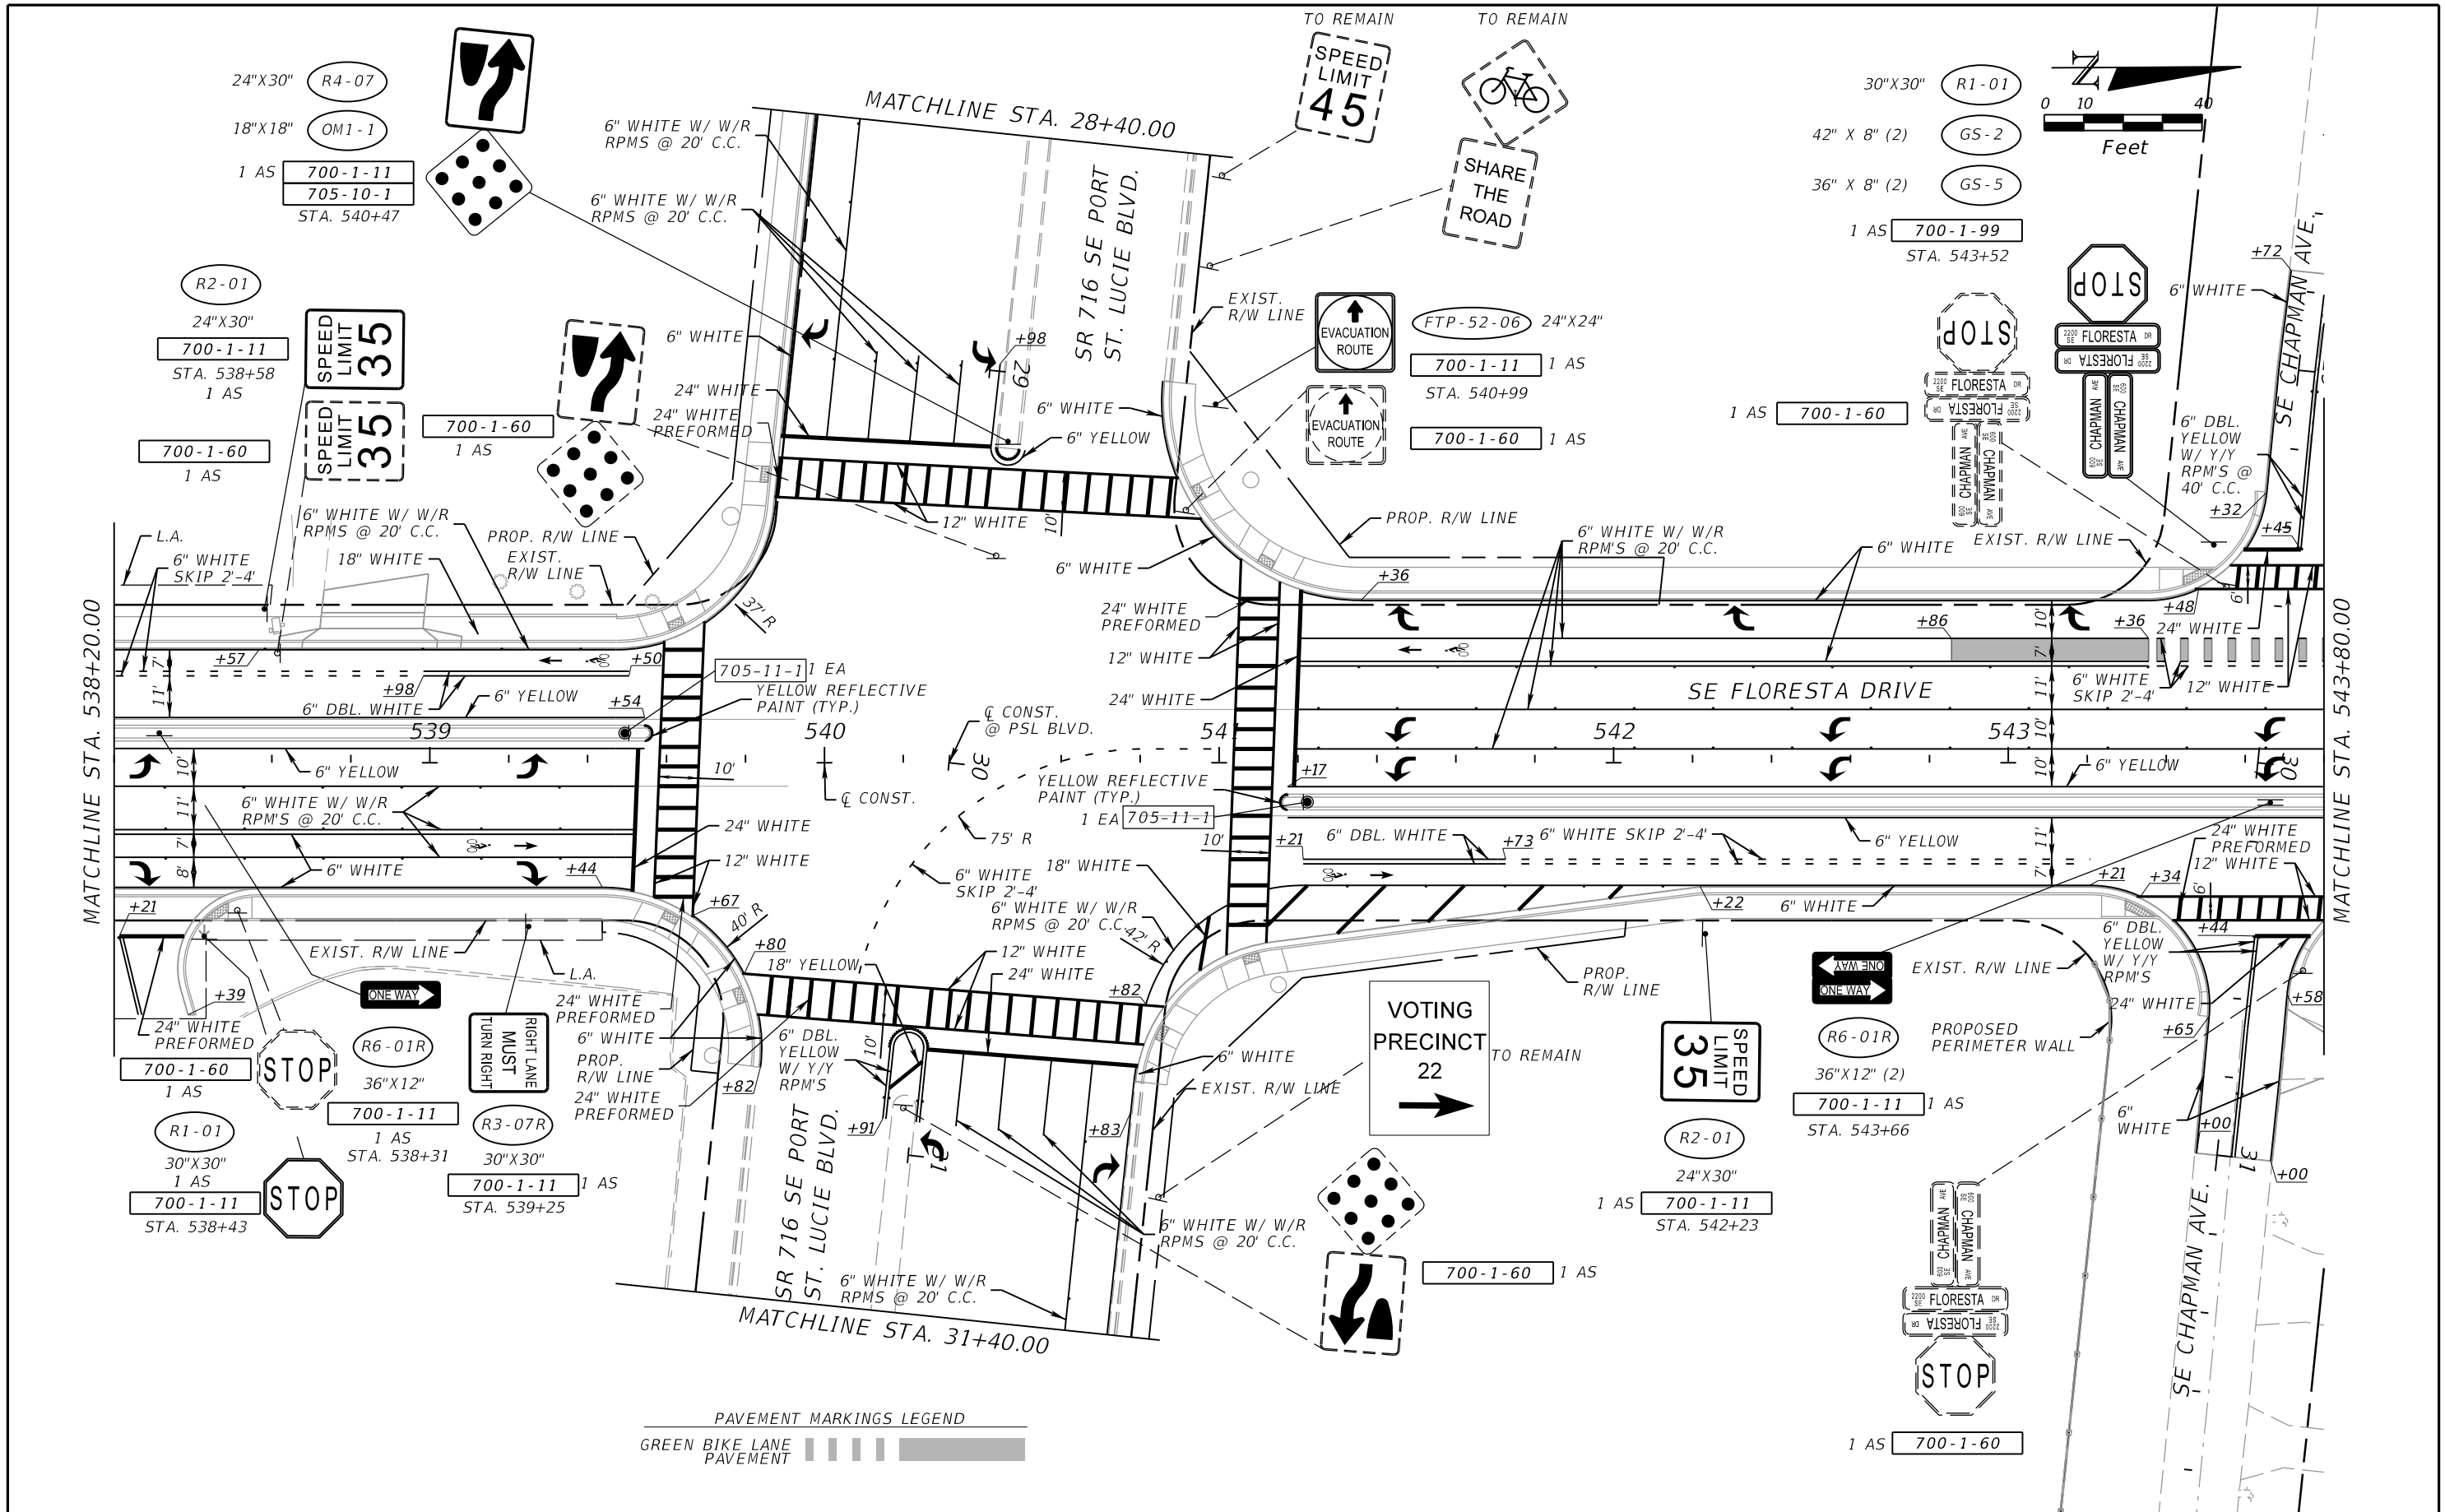

PAVEMENT MARKINGS LEGEND

GREEN BIKE LANE PAVEMENT	
--------------------------	--

REVISIONS					
DATE	BY	DESCRIPTION	DATE	BY	DESCRIPTION

**American**  
 Consulting Engineers of Florida, LLC  
 2041 Vista Parkway, Suite 101  
 West Palm Beach, Florida 33411  
 Phone: (561) 253-9550 Fax: (561) 253-9551  
 Certificate of Authorization No. 9302  
 Christopher N. O'Reilly, P.E. No. 44084


CITY OF PORT ST. LUCIE  
 121 S.W. PORT ST. LUCIE BLVD.  
 PORT ST. LUCIE, FL 34984

ROAD	COUNTY
FLORESTA DRIVE	ST. LUCIE


**SIGNING AND PAVEMENT MARKING**

SHEET NO.  
S-11

THE OFFICIAL RECORD OF THIS SHEET IS THE ELECTRONIC FILE DIGITALLY SIGNED AND SEALED UNDER RULE 61G15-23.004, F.A.C.

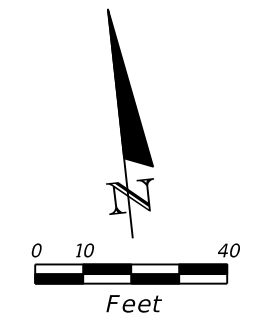

BEGIN PAVEMENT MARKINGS  
CONNECT TO EXIST.  
STA. 25+50.00

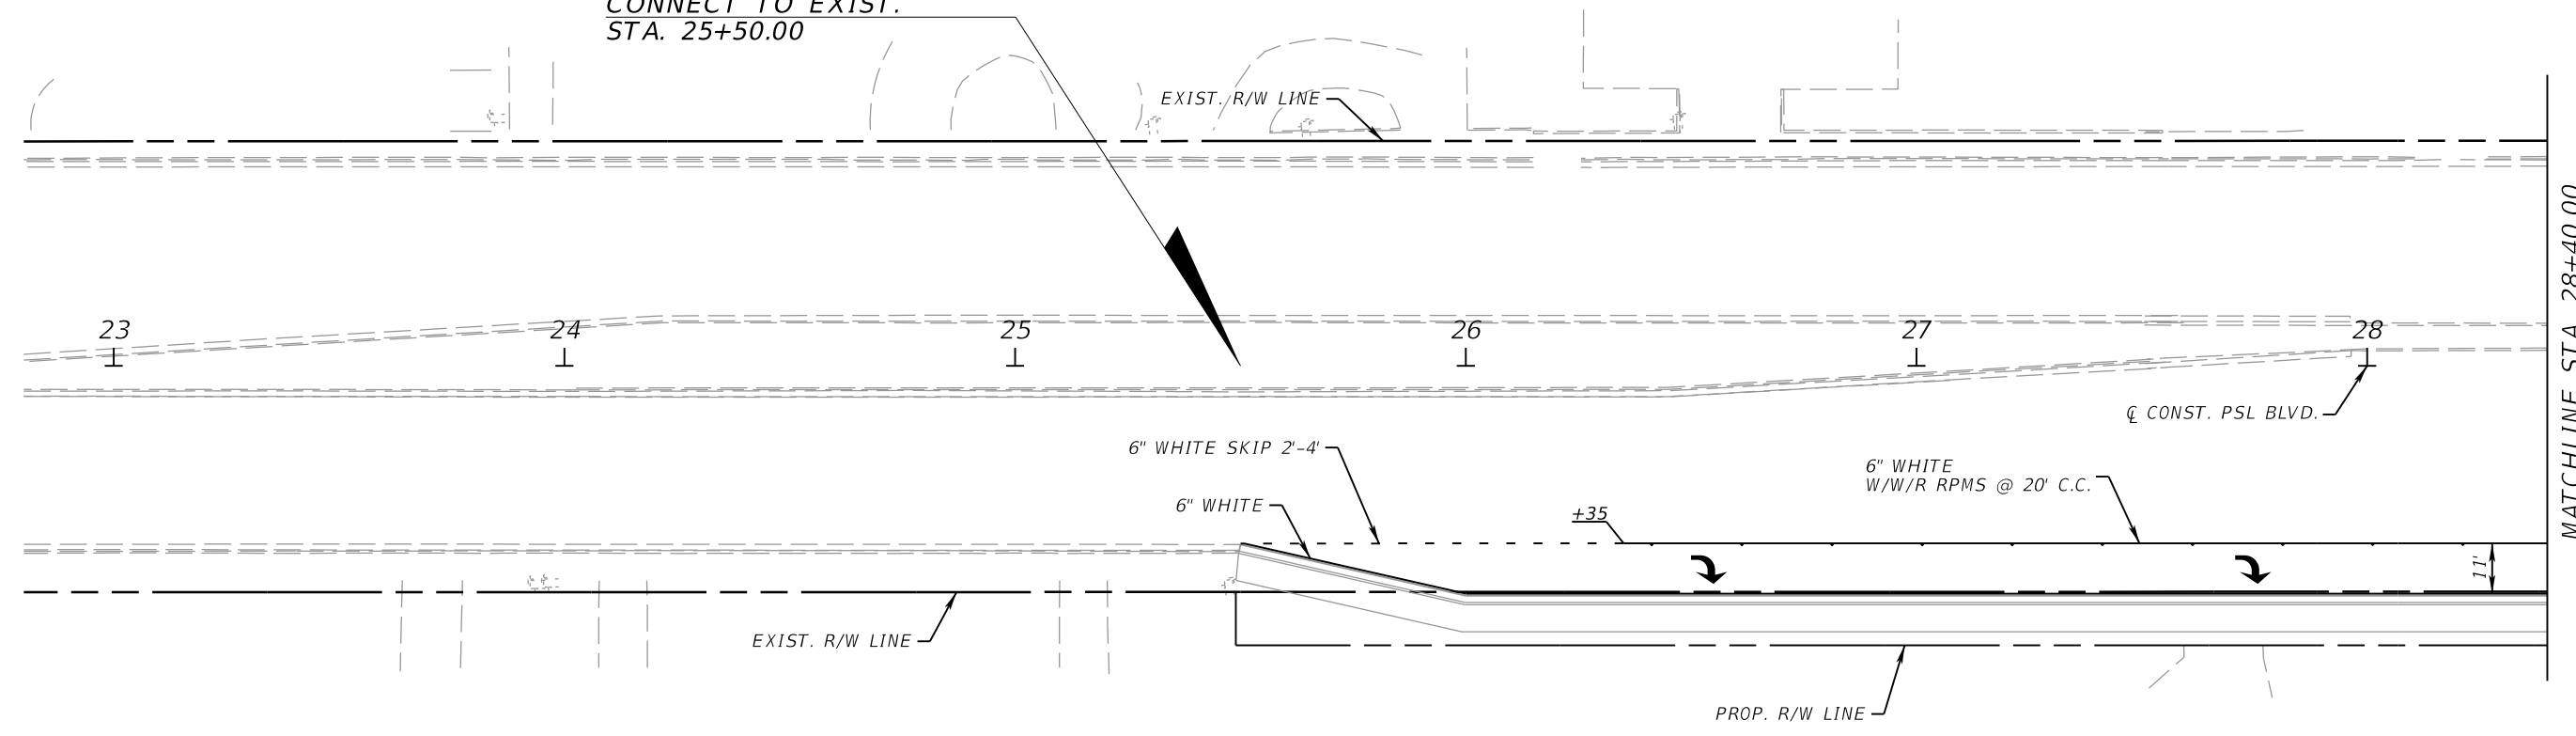


MATCHLINE STA. 28+40.00

SE PORT ST. LUCIE BLVD.

REVISIONS					
DATE	BY	DESCRIPTION	DATE	BY	DESCRIPTION

**American**  
Consulting Engineers of Florida, LLC  
2041 Vista Parkway, Suite 101  
West Palm Beach, Florida 33411  
Phone: (561) 253-9550 Fax: (561) 253-9551  
Certificate of Authorization No. 9302  
Christopher N. O'Reilly, P.E. No. 44084



 CITY OF PORT ST. LUCIE  
121 S.W. PORT ST. LUCIE BLVD.  
PORT ST. LUCIE, FL 34984

ROAD	COUNTY
FLORESTA DRIVE	ST. LUCIE

**SIGNING AND PAVEMENT MARKING**

SHEET NO.  
**S-17**

THE OFFICIAL RECORD OF THIS SHEET IS THE ELECTRONIC FILE DIGITALLY SIGNED AND SEALED UNDER RULE 61G15-23.004, F.A.C.

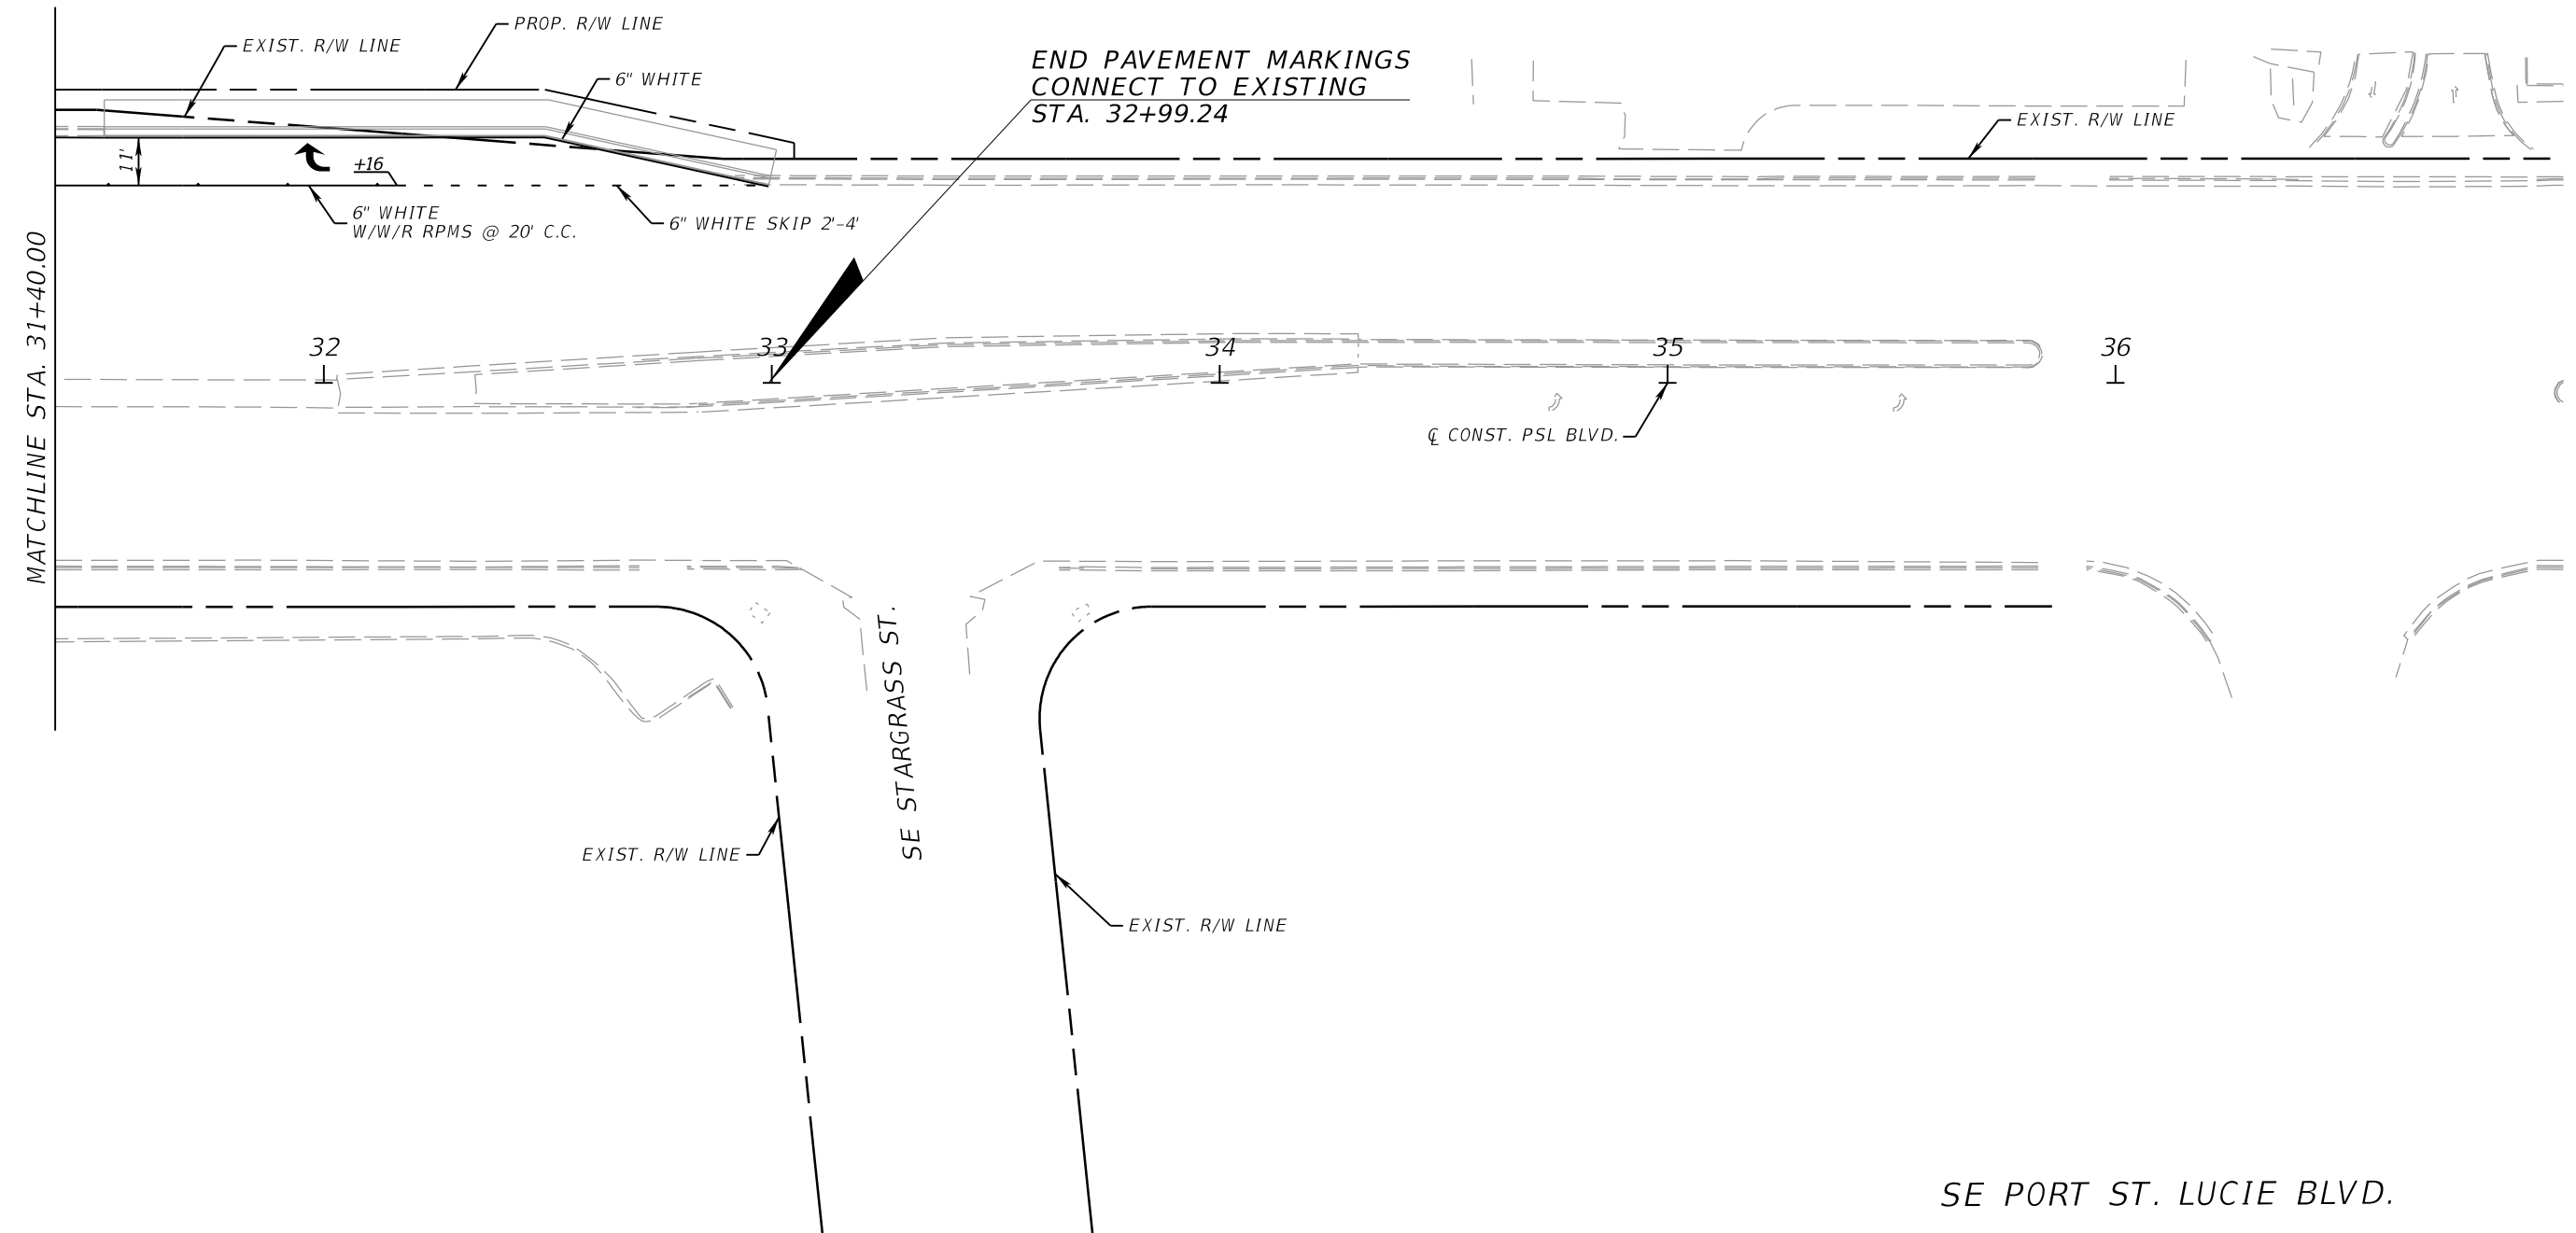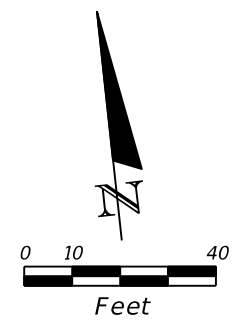

END PAVEMENT MARKINGS  
CONNECT TO EXISTING  
STA. 32+99.24


MATCHLINE STA. 31+40.00

SE STARGRASS ST.

SE PORT ST. LUCIE BLVD.

REVISIONS					
DATE	BY	DESCRIPTION	DATE	BY	DESCRIPTION

**American**  
Consulting Engineers of Florida, LLC  
2041 Vista Parkway, Suite 101  
West Palm Beach, Florida 33411  
Phone: (561) 253-9550 Fax: (561) 253-9551  
Certificate of Authorization No. 9302  
Christopher N. O'Reilly, P.E. No. 44084

 CITY OF PORT ST. LUCIE  
121 S.W. PORT ST. LUCIE BLVD.  
PORT ST. LUCIE, FL 34984

ROAD	COUNTY
FLORESTA DRIVE	ST. LUCIE

**SIGNING AND PAVEMENT  
MARKING**

SHEET NO.  
**S-18**

THE OFFICIAL RECORD OF THIS SHEET IS THE ELECTRONIC FILE DIGITALLY SIGNED AND SEALED UNDER RULE 61G15-23.004, F.A.C.