


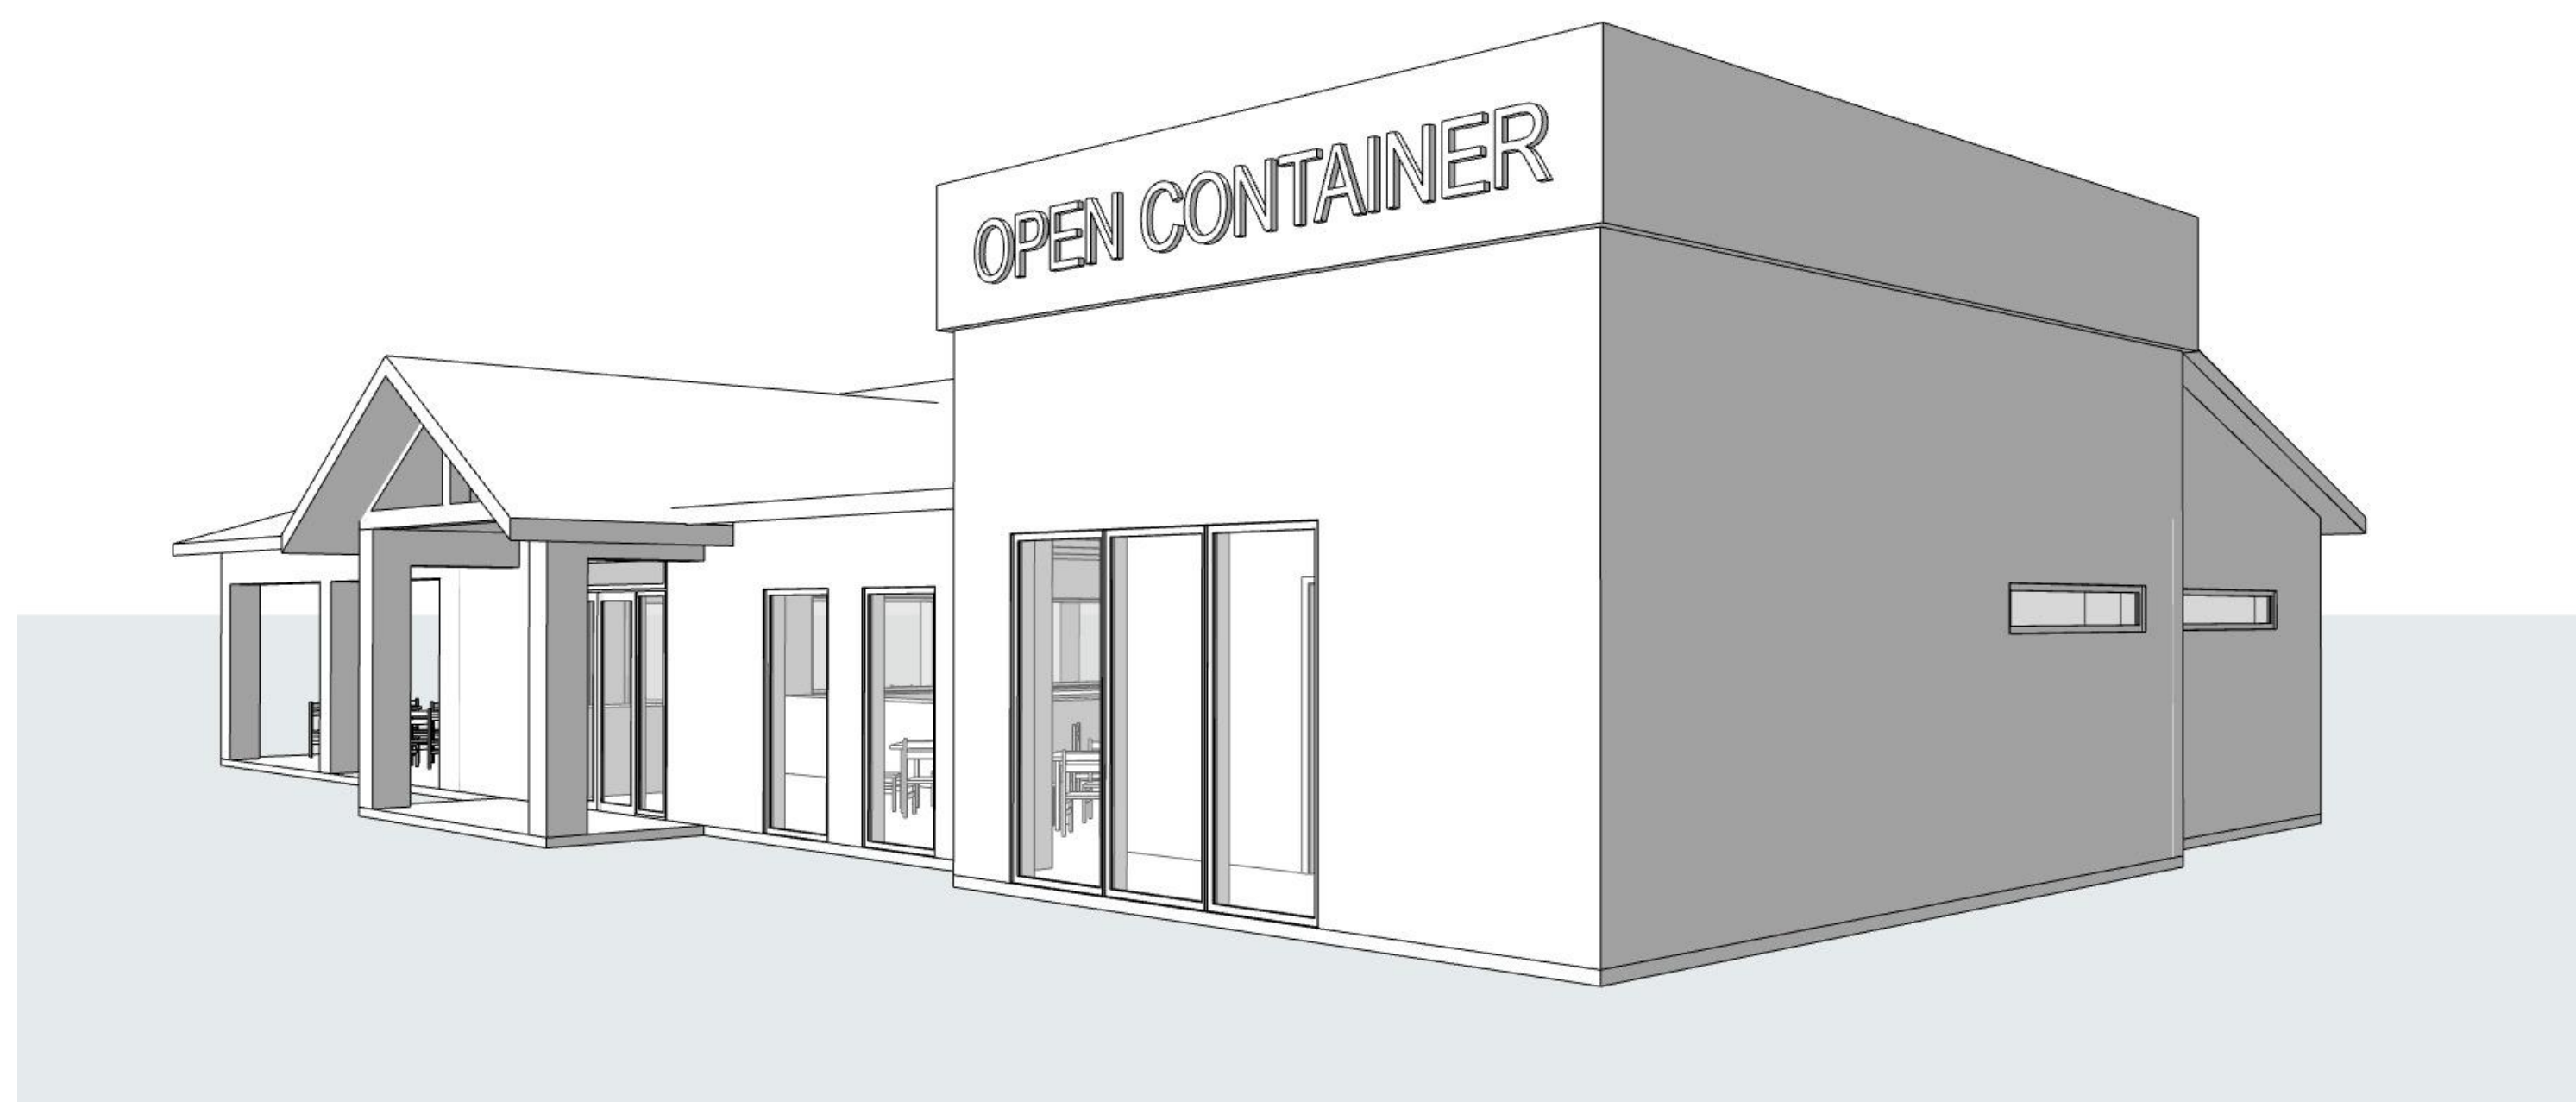


SE PERS



SW PERS



NE PERS

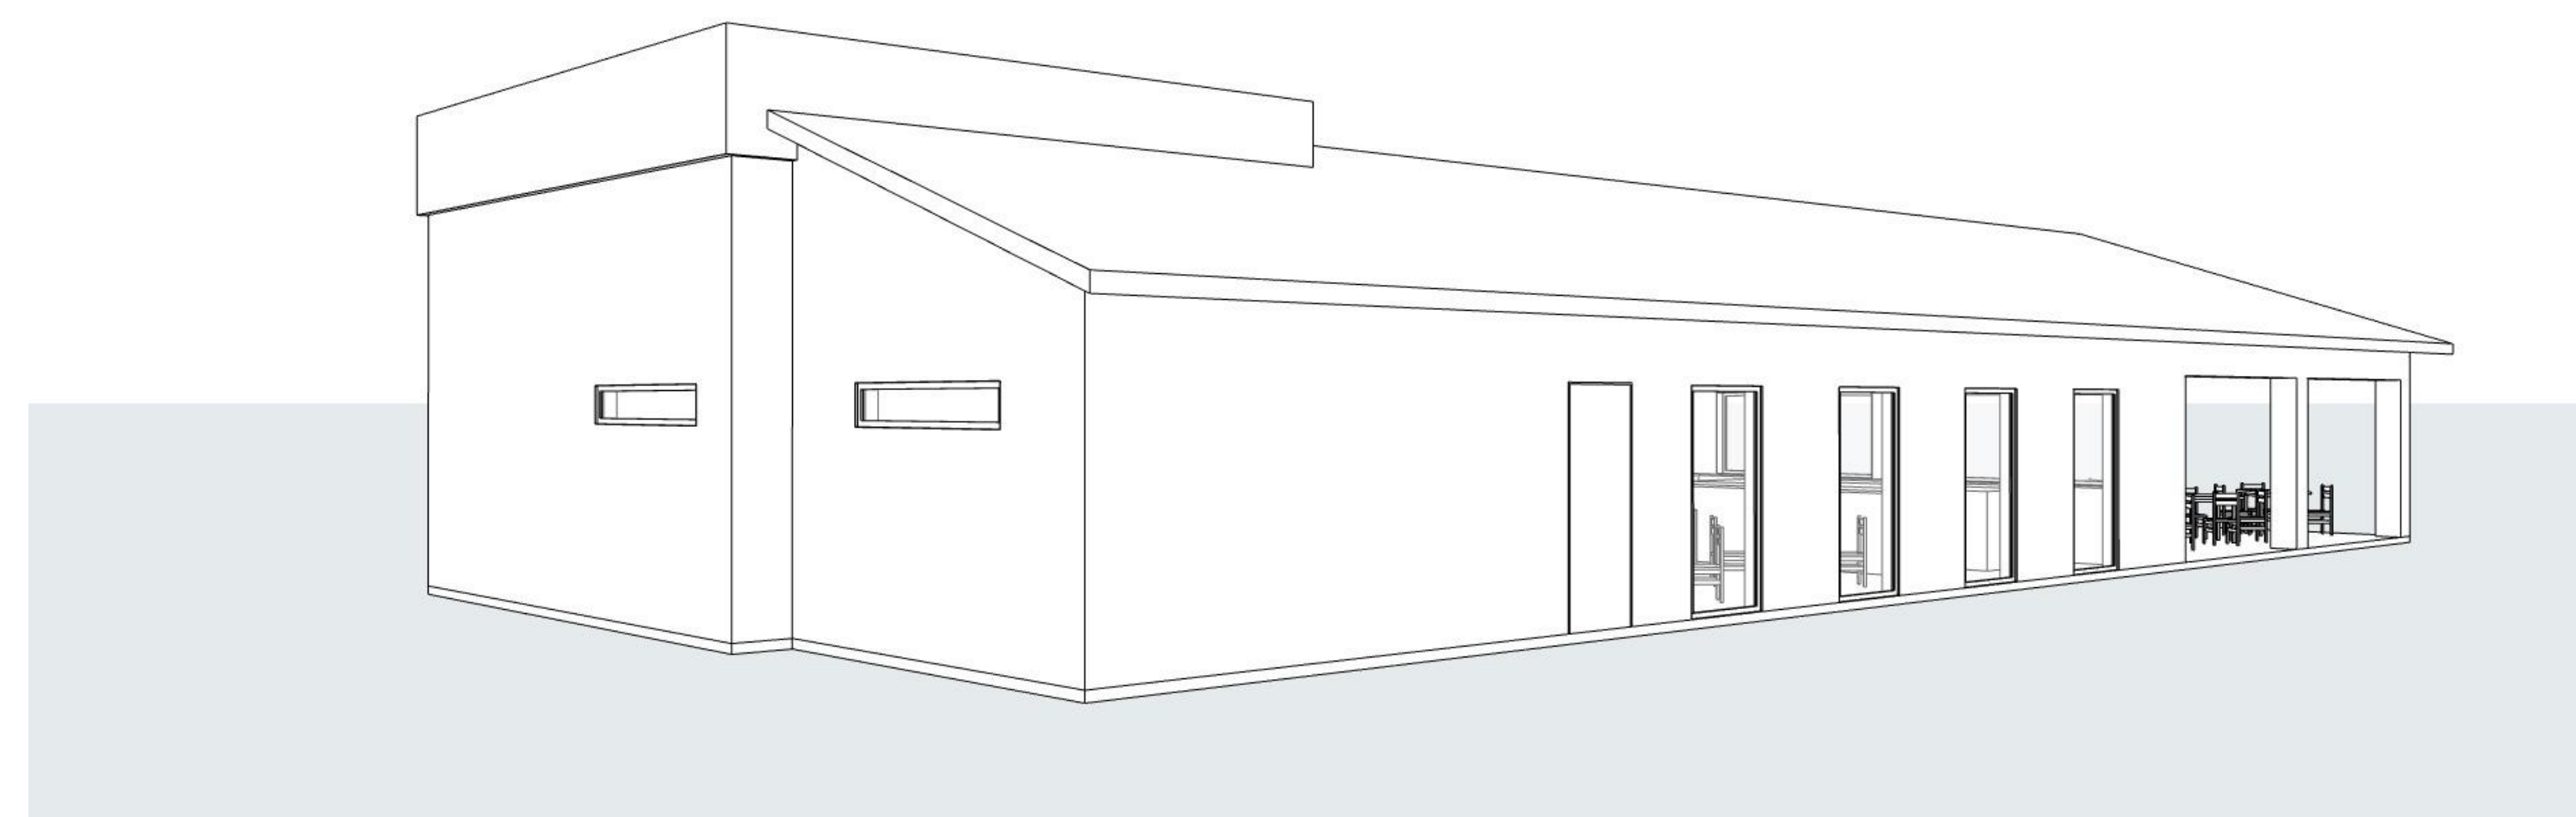

NW PERS

ID	DATE	COMMENT

perspectives

8/30/22

SHEET
SD-4

© ALL IDEAS, DESIGNS, PLANS AND ARRANGEMENTS INDICATED ON THIS SHEET ARE THE PROPERTY OF FL DESIGN BUILD INSPECT, AND WERE CREATED, EVOLVED AND DEVELOPED FOR THIS SPECIFIC PROJECT.