




PROPOSED CARPORT

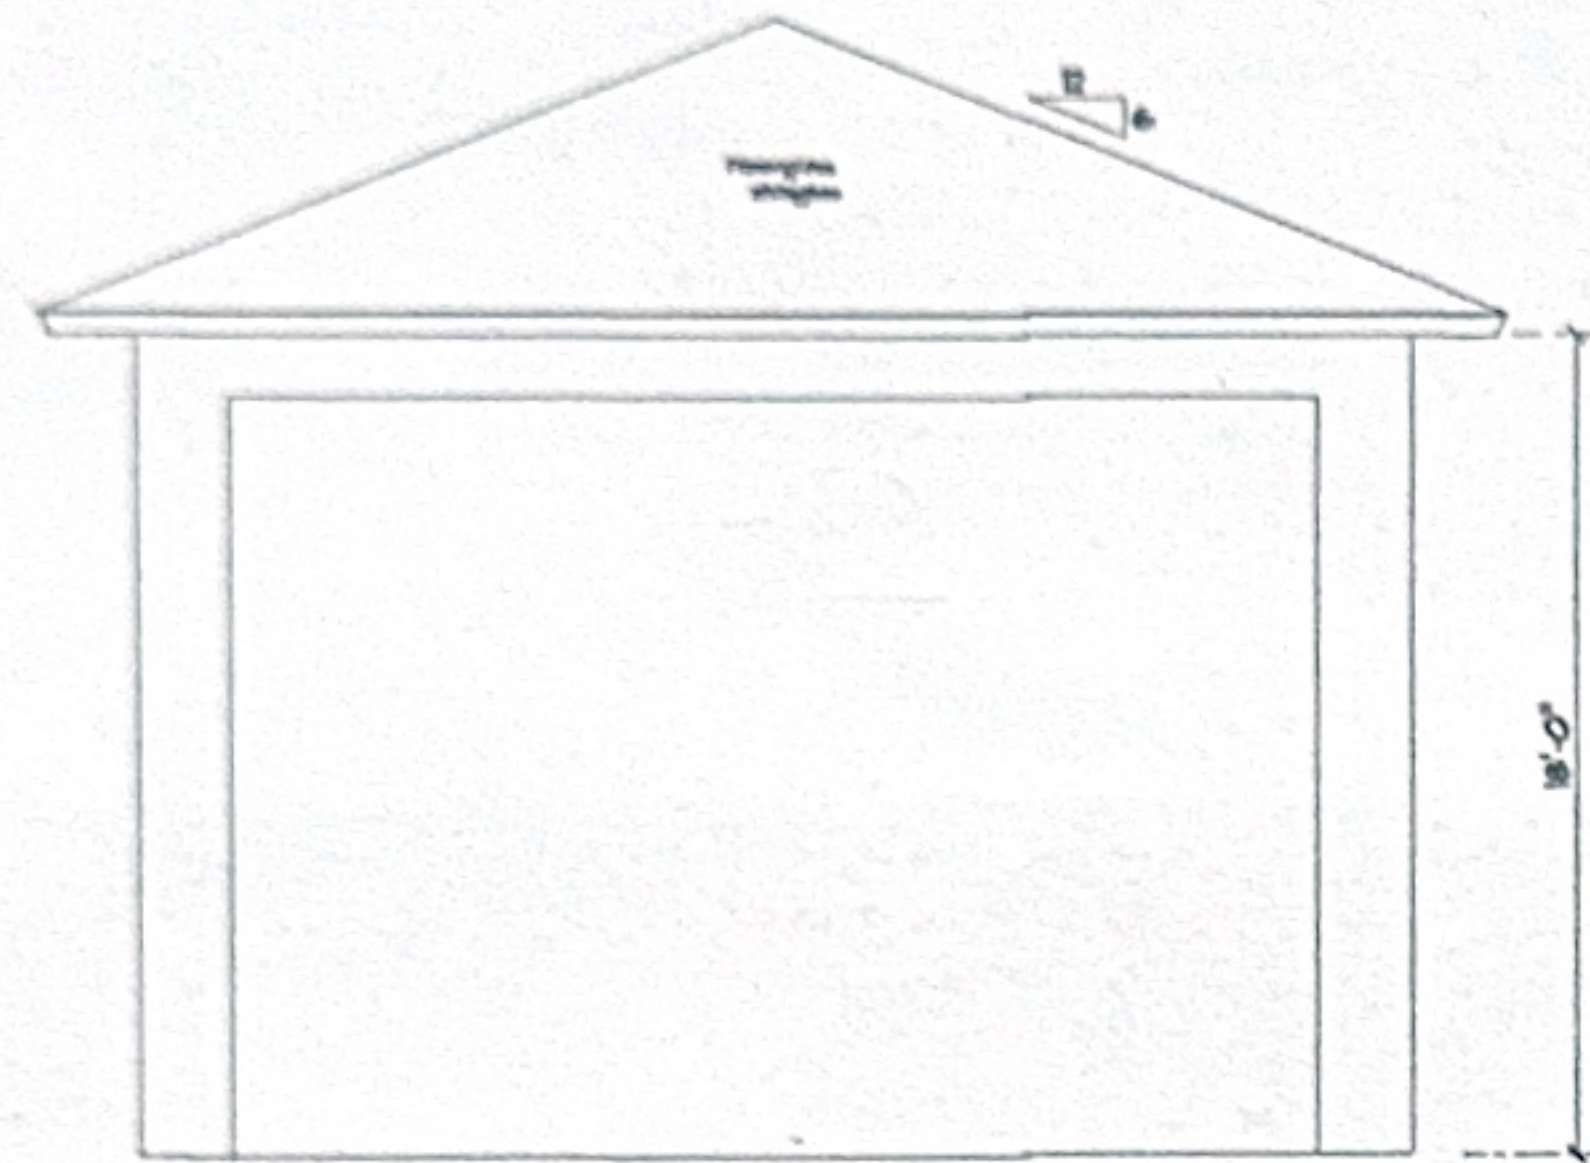


FRONT ELEVATION

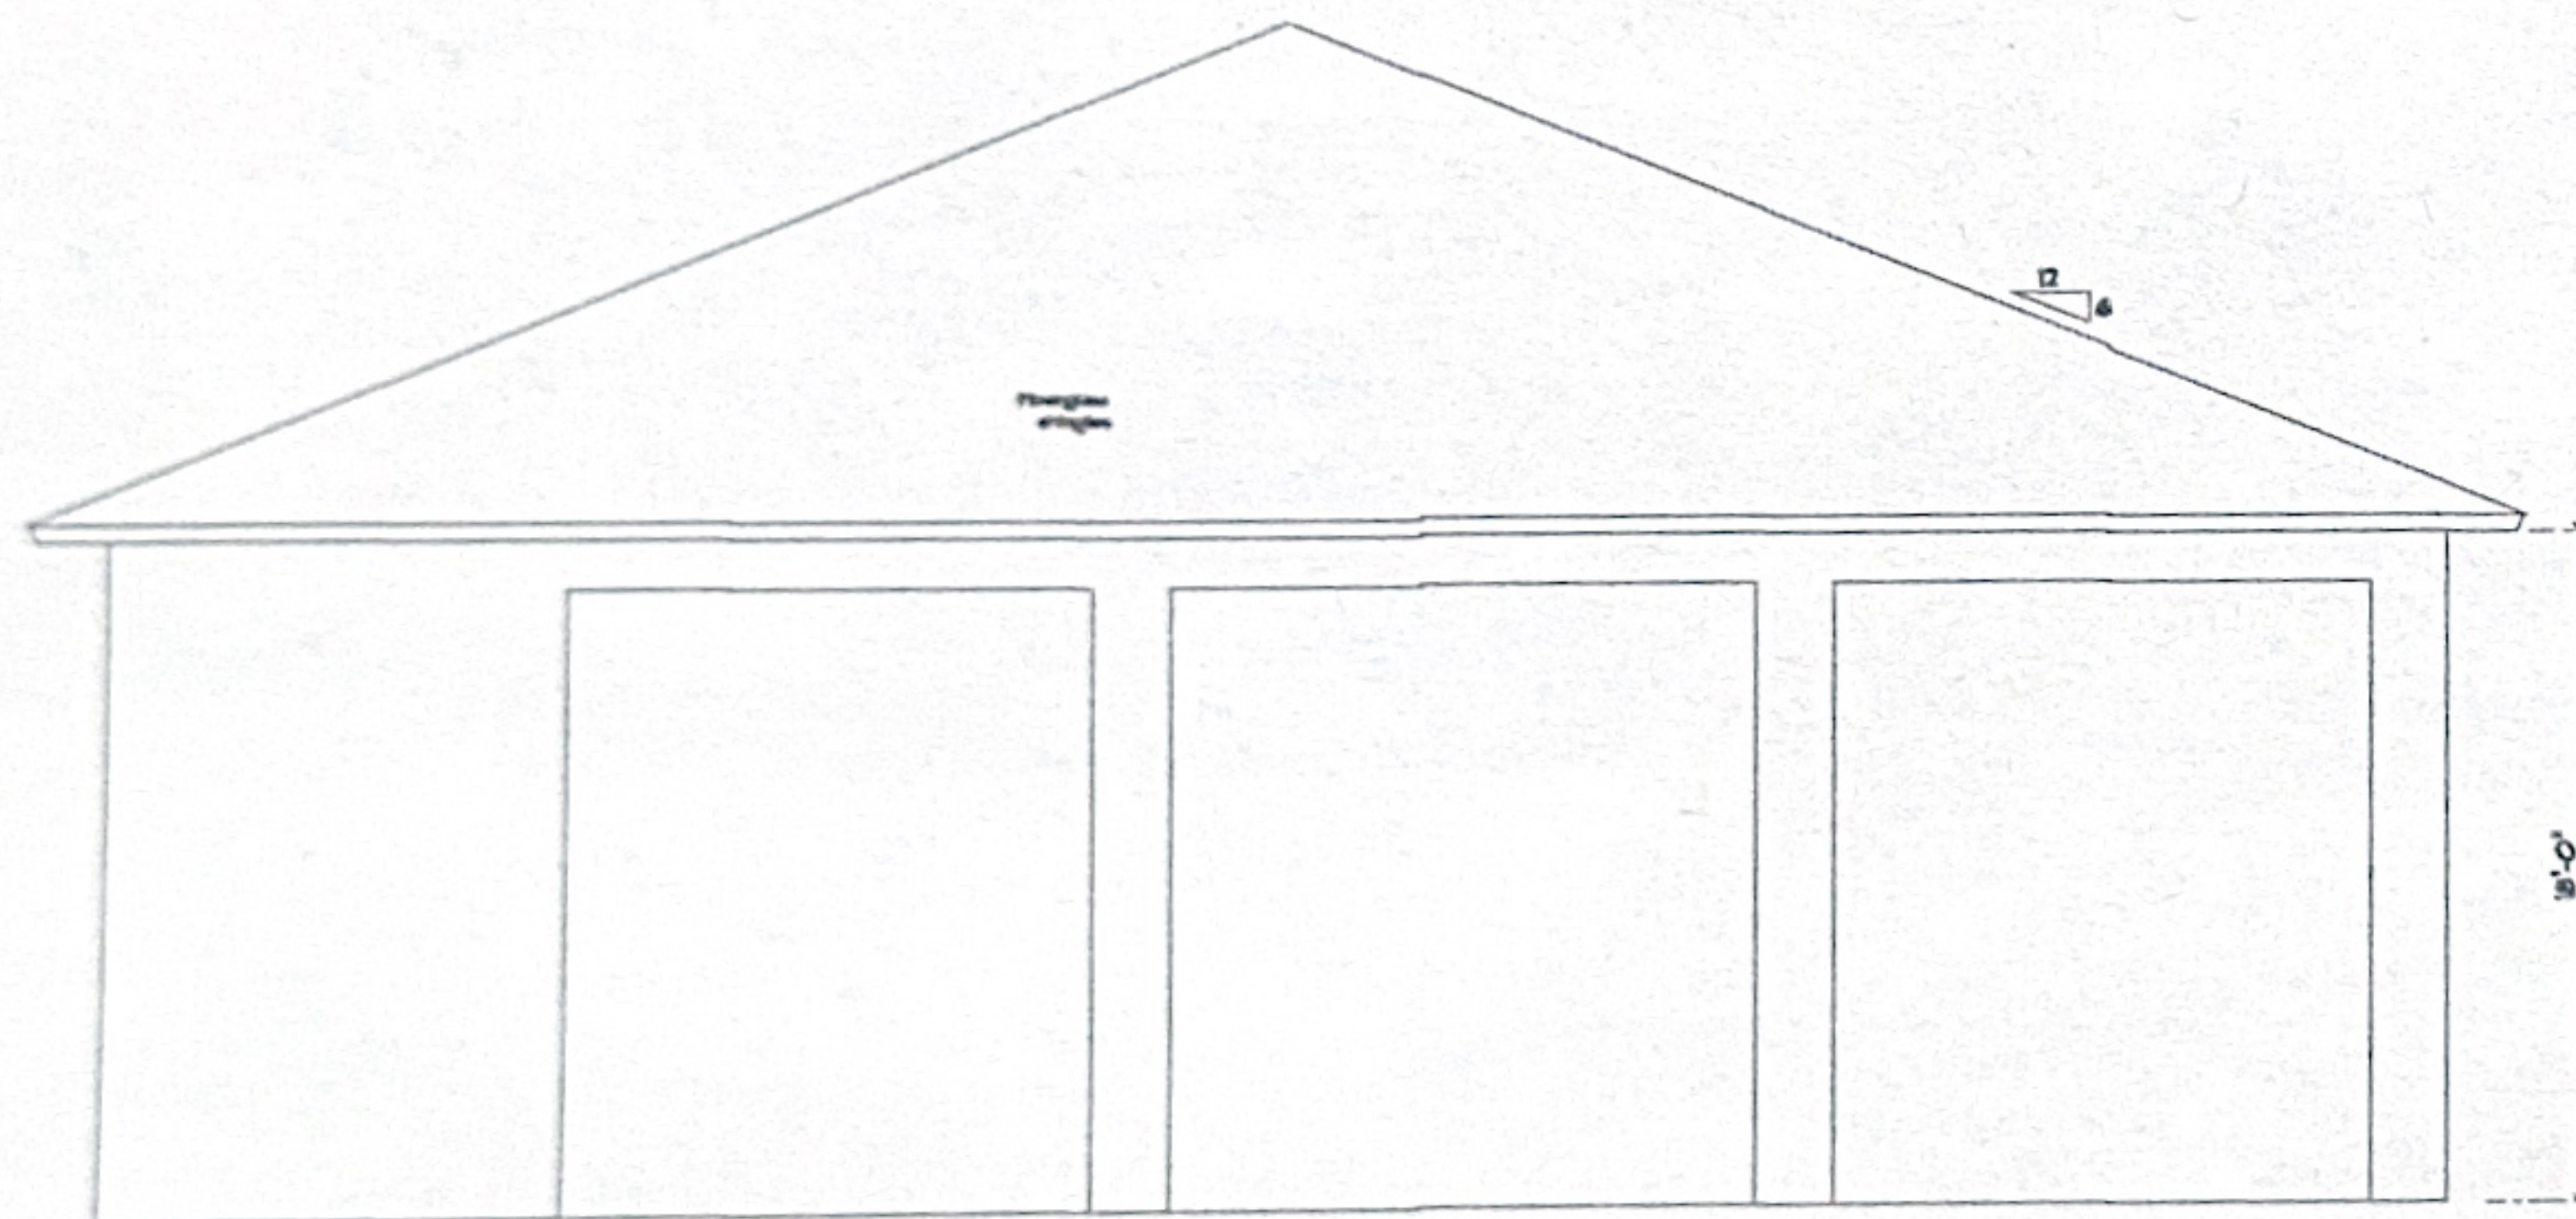

LEFT ELEVATION

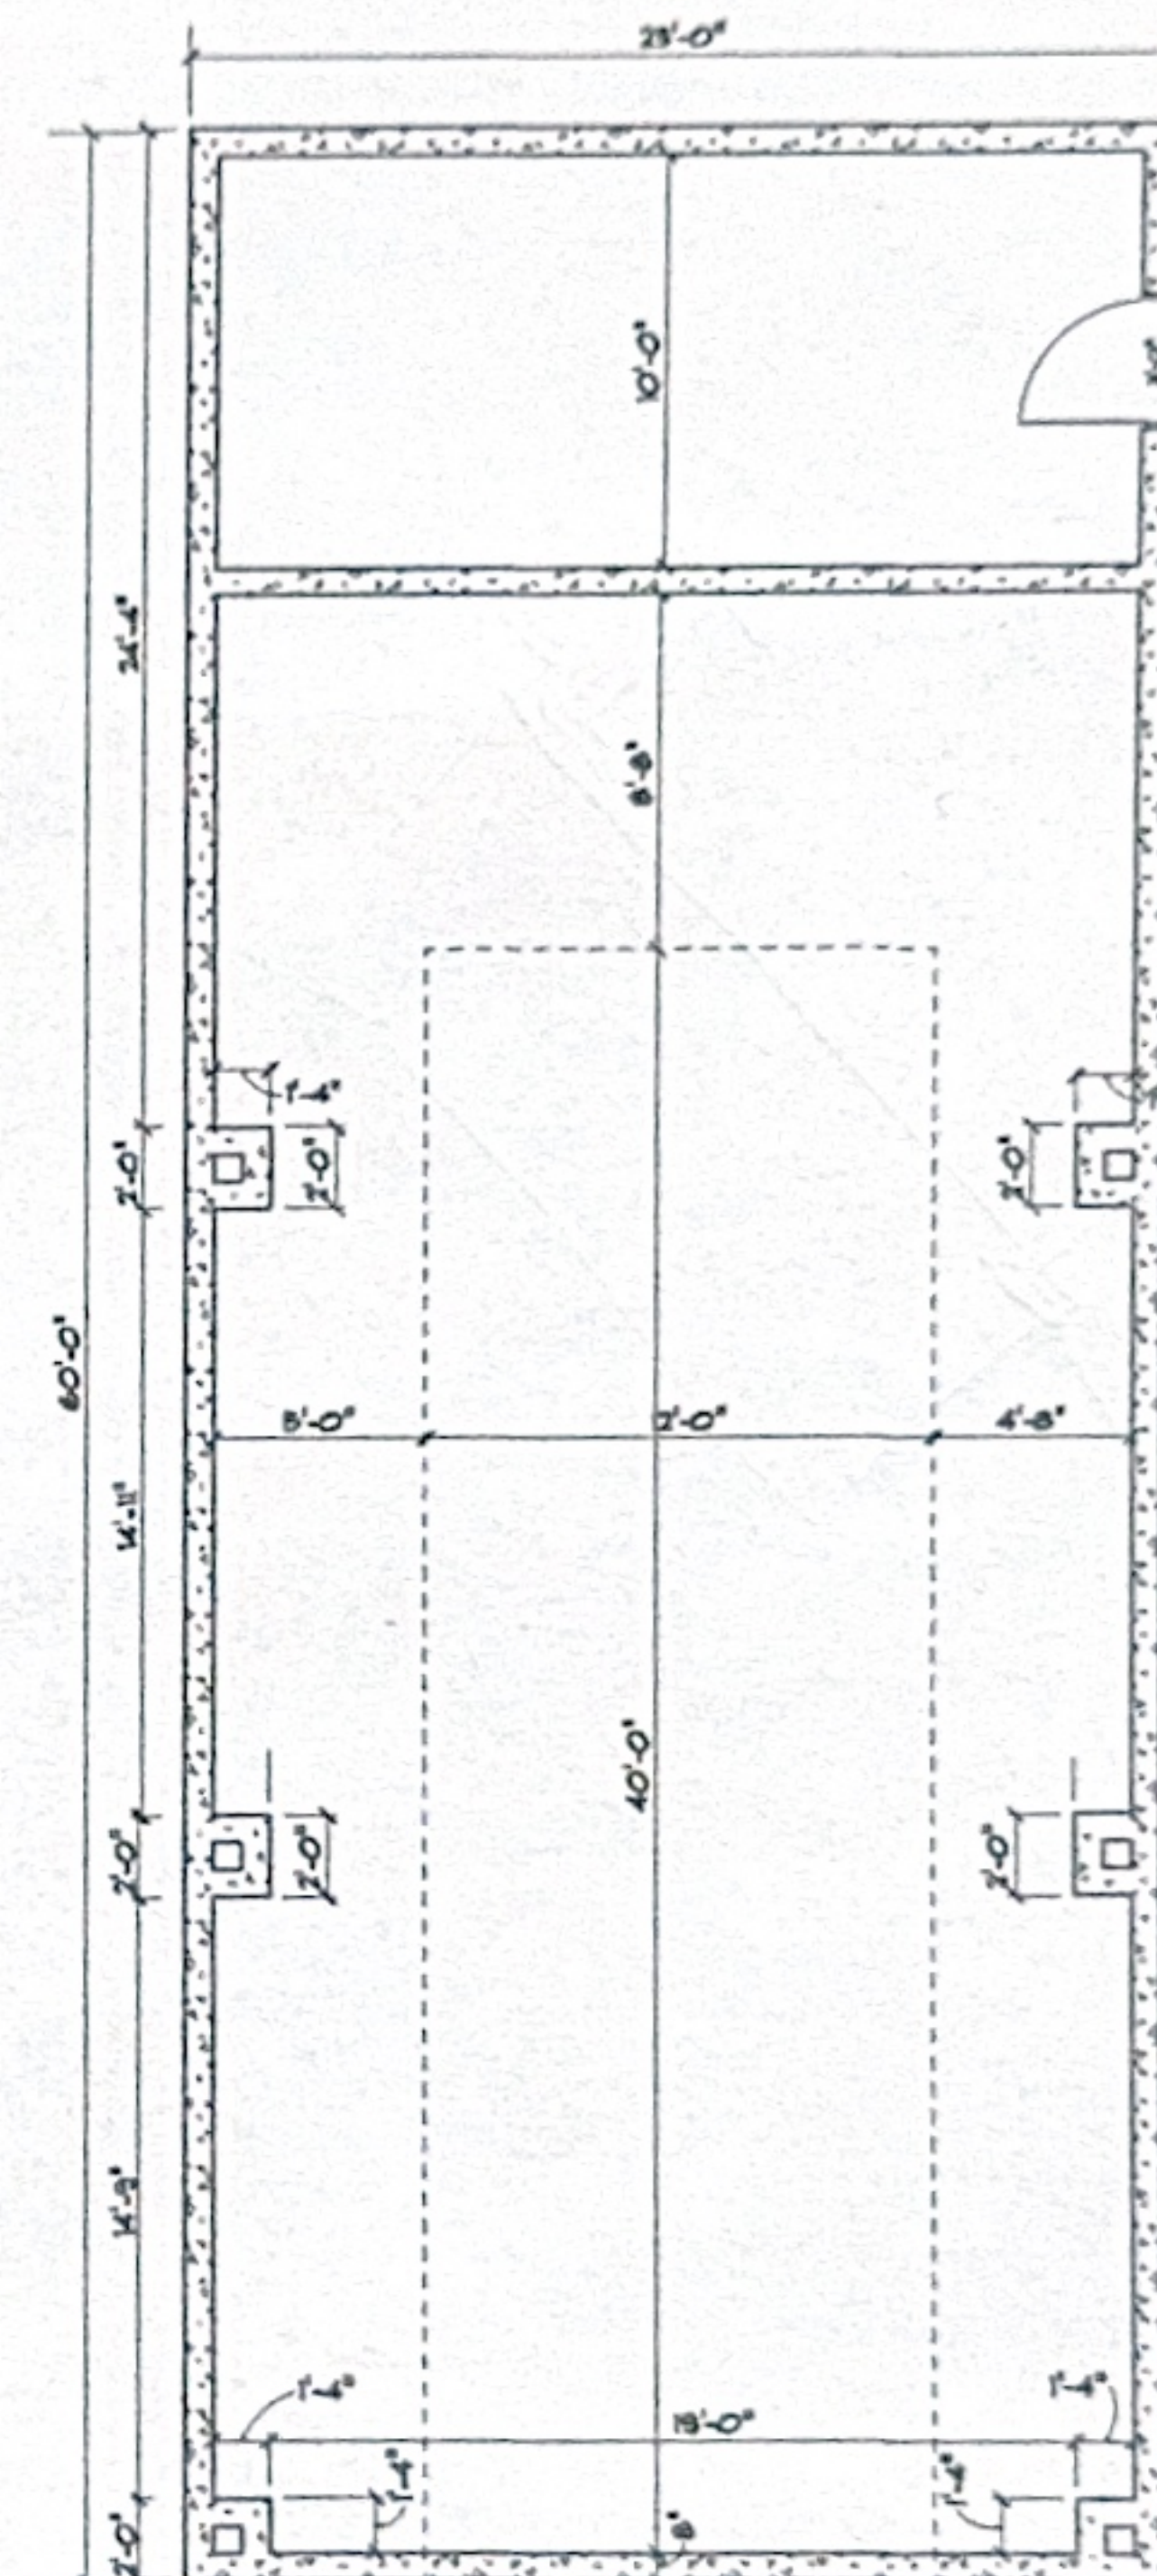

FLOOR PLAN
SCALE: 1/4" = 10'

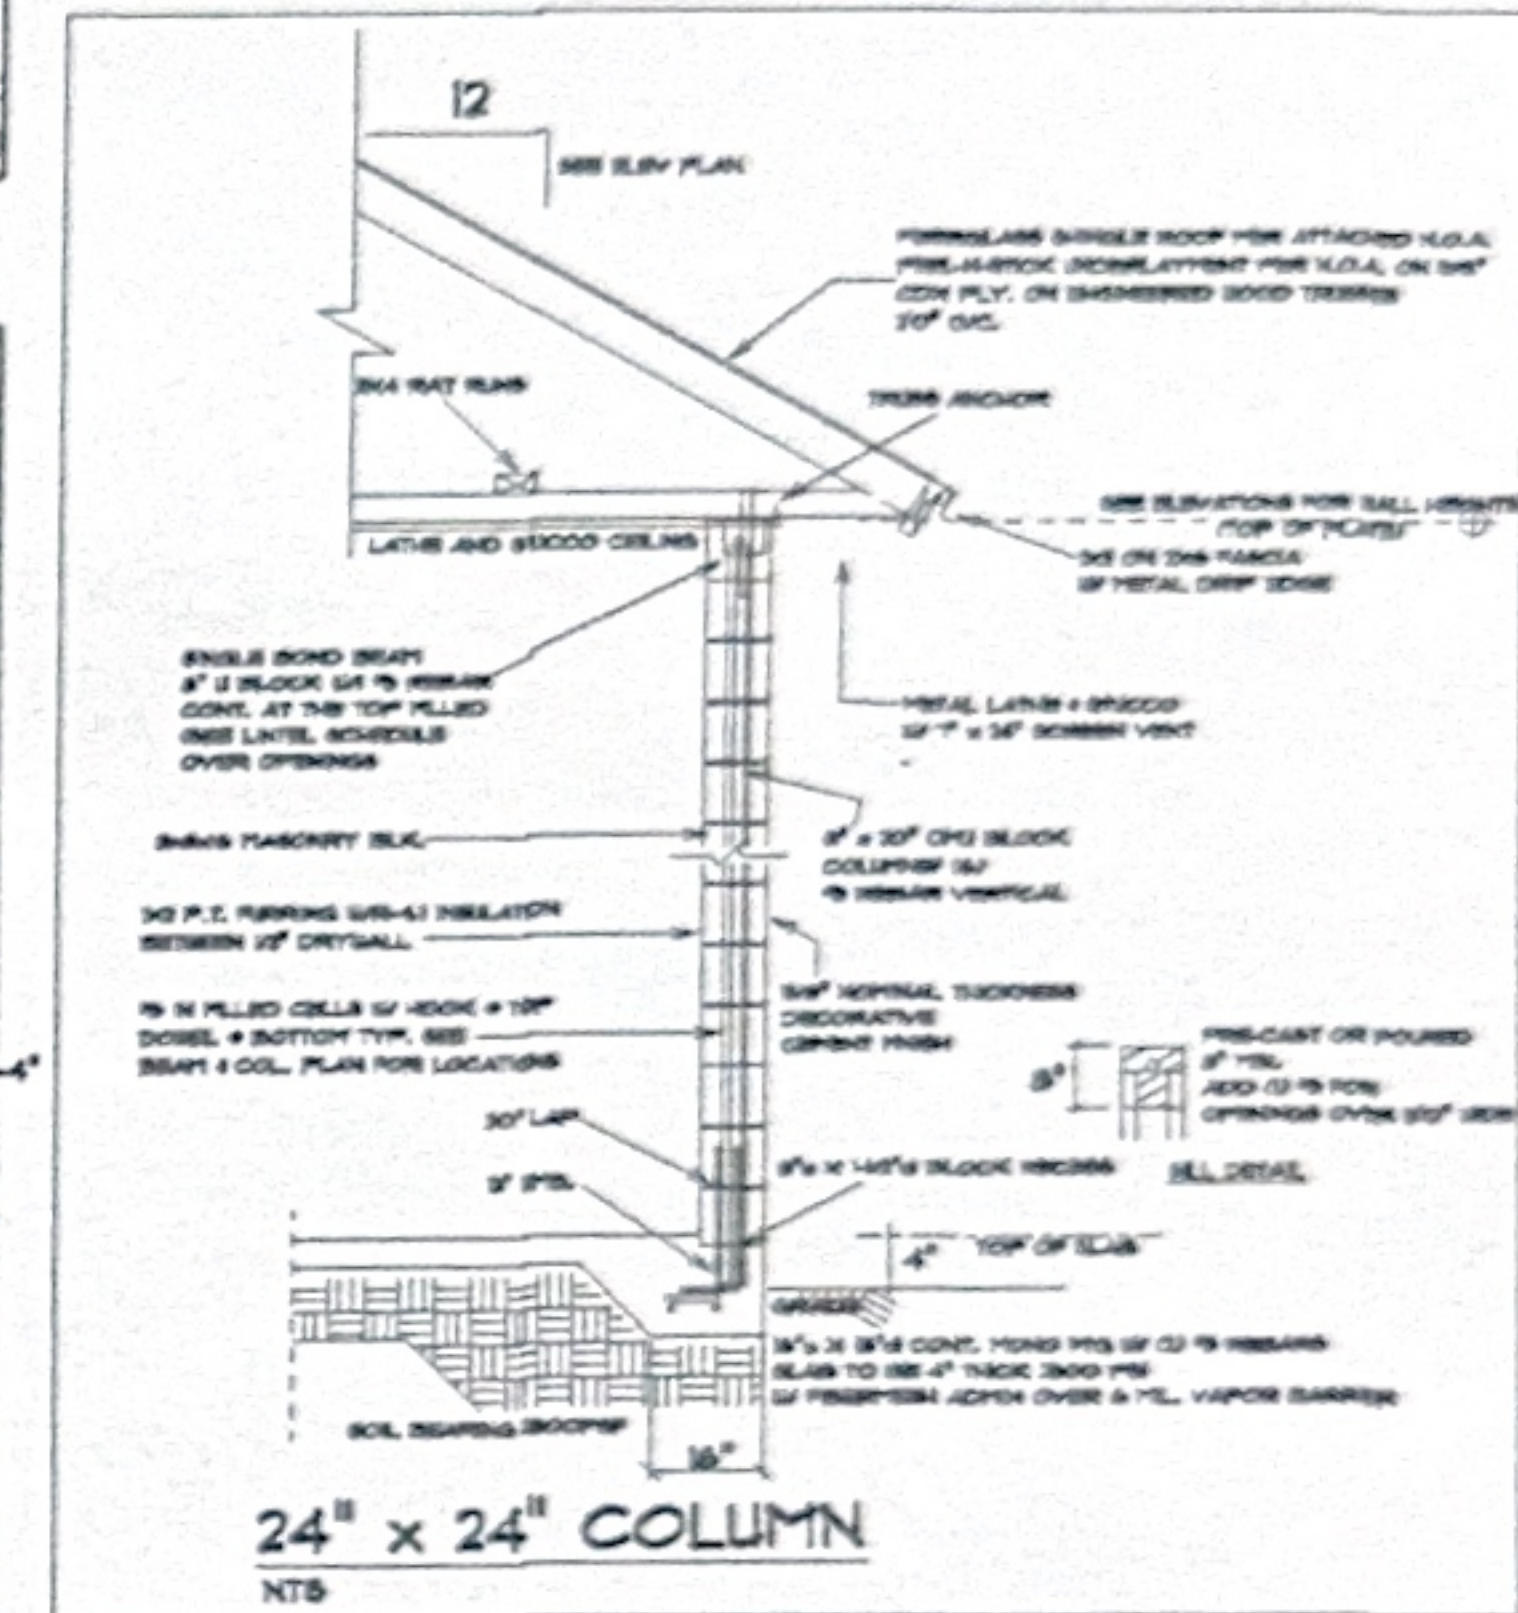

IBC 2018, 8th EDITION
F101 MFG 3-SEC GUST WIND SPEED
RISK CATEGORY: II
IBC 2018, 8th EDITION MECHANICAL CODE
IBC 2018, 8th EDITION PLUMBING CODE
NEC 2018, NFPA 70 ELECTRICAL CODE
BLDG CAT: V-B
OCCUPANCY: R-3
EXPOSURE: C
INT. PRESS. COEF: 0.18
BUILDING: ENCLOSED
OPENING PROTECTION: IMPACT GLASS

AREA TABS	
GARAGE:	1380 SQ. FT.
TOTAL AREA:	1380 SQ. FT.

THE DESIGNER IS RESPONSIBLE FOR OBTAINING ALL NECESSARY PERMITS AND OTHER INFORMATION, ANY DISCREPANCIES MUST BE REPORTED TO THE ENGINEER OF RECORD.	
Coral Key Design, Inc. 900 SILVERDENE ROAD, SUITE 7 West Palm Beach, FL 33408 561-722-3800	
RYAN HOWARD, P.E. FL LIC. # 61403 12028 VIA MELANO CT. CLAREMONT, FL 3478 407-483-0711	REVISION: DATE:
CUSTOMER: ELITE HOMES & DEVELOPMENT LLC JOB ADDRESS: TMD	A PROPOSED NEW CARPORT
FLOOR PLAN	
JOB# 2006	
SHEET 01	

