




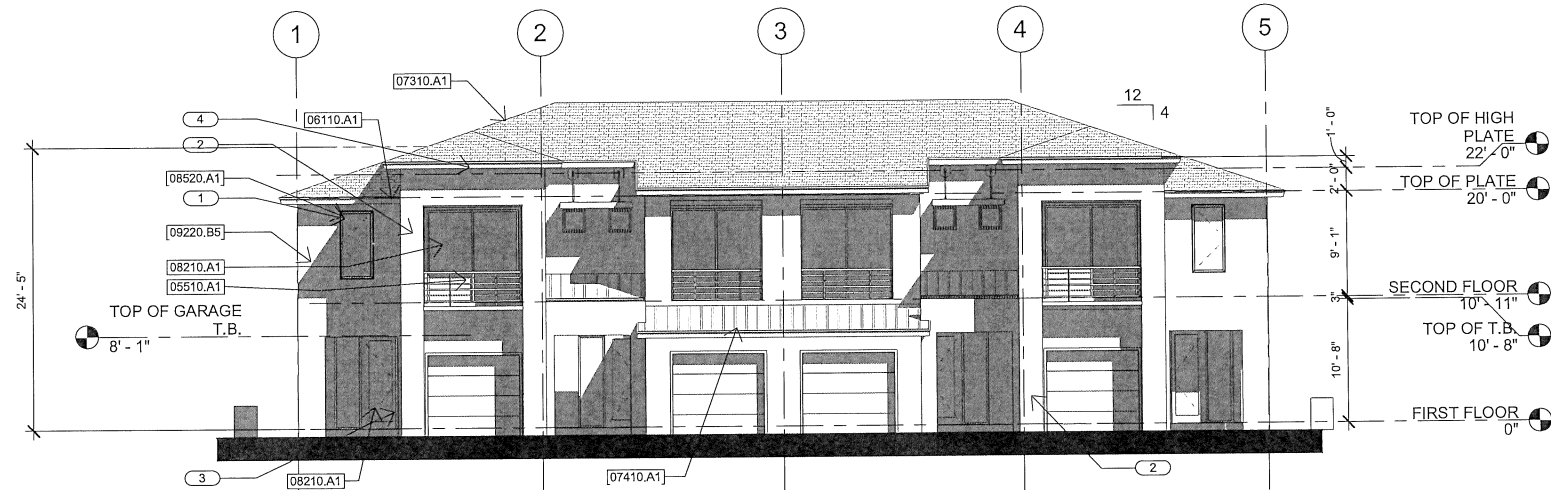


① BUILDING TYPE 1 - FRONT
1/8" = 1'-0"

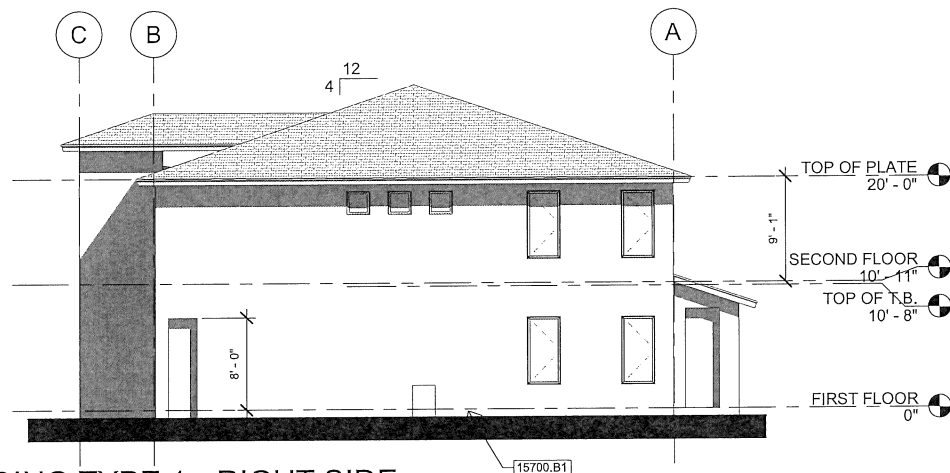

③ BUILDING TYPE 1 - RIGHT SIDE
1/8" = 1'-0"

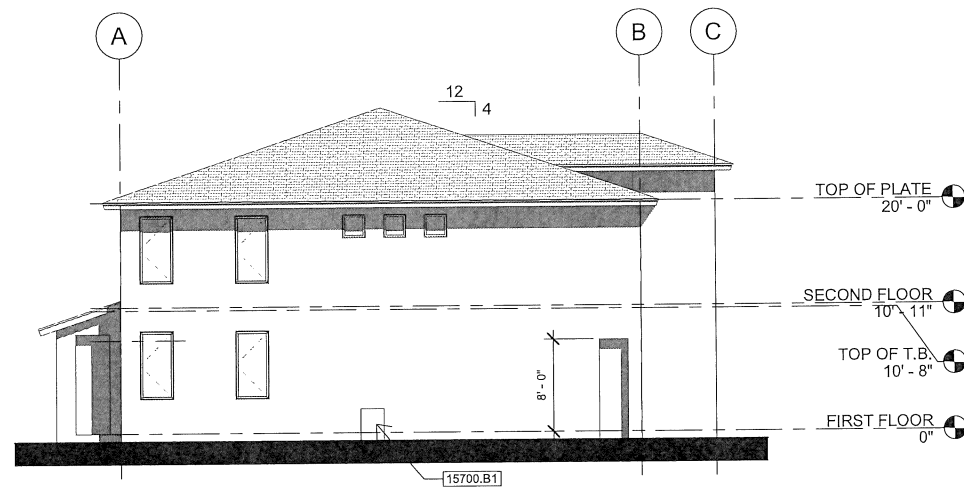

② BUILDING TYPE 1 - LEFT SIDE
1/8" = 1'-0"

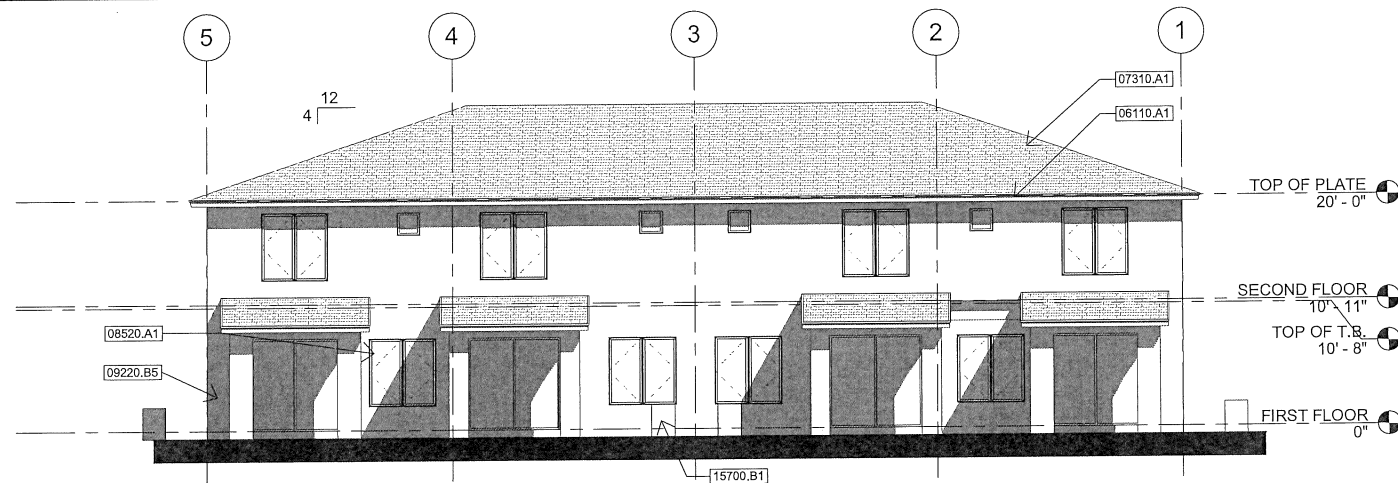

④ BUILDING TYPE 1 - REAR
1/8" = 1'-0"

Keynote Legend	
Key Value	Keynote Text
05510.A1	42" High Aluminium Guardrail
06110.A1	Wood Fascia W/ Drip
07310.A1	Asphalt Shingles
07410.A1	Aluminum Metal Roof
08210.A1	Door - See Schedule
08520.A1	Aluminum Window - See Schedule
09220.B5	Raised Stucco Trim
15700.B1	A/C Condensing Unit On Concrete Pad



2385 NW Executive Center Dr
Suite 100
Boca Raton, FL 33431
T 561.241.4407
C 561.414.6729

11/29/17

AR 008071

Consultant
Address
Address
Phone
Fax
e-mail

Consultant
Address
Address
Phone
Fax
e-mail

Consultant
Address
Address
Phone
Fax
e-mail

Consultant
Address
Address
Phone
Fax
e-mail

REVISION SCHEDULE

Revision Number	Revision Description	Revision Date
-----------------	----------------------	---------------

RICH PROPERTIES

TORINO, PORT ST LUCIE

ELEVATIONS
BUILDING TYPE 1

Project number	RIC 1503
Date	11/29/17
Drawn by	Author
Checked by	Checker

A2.1

Scale 1/8" = 1'-0"