
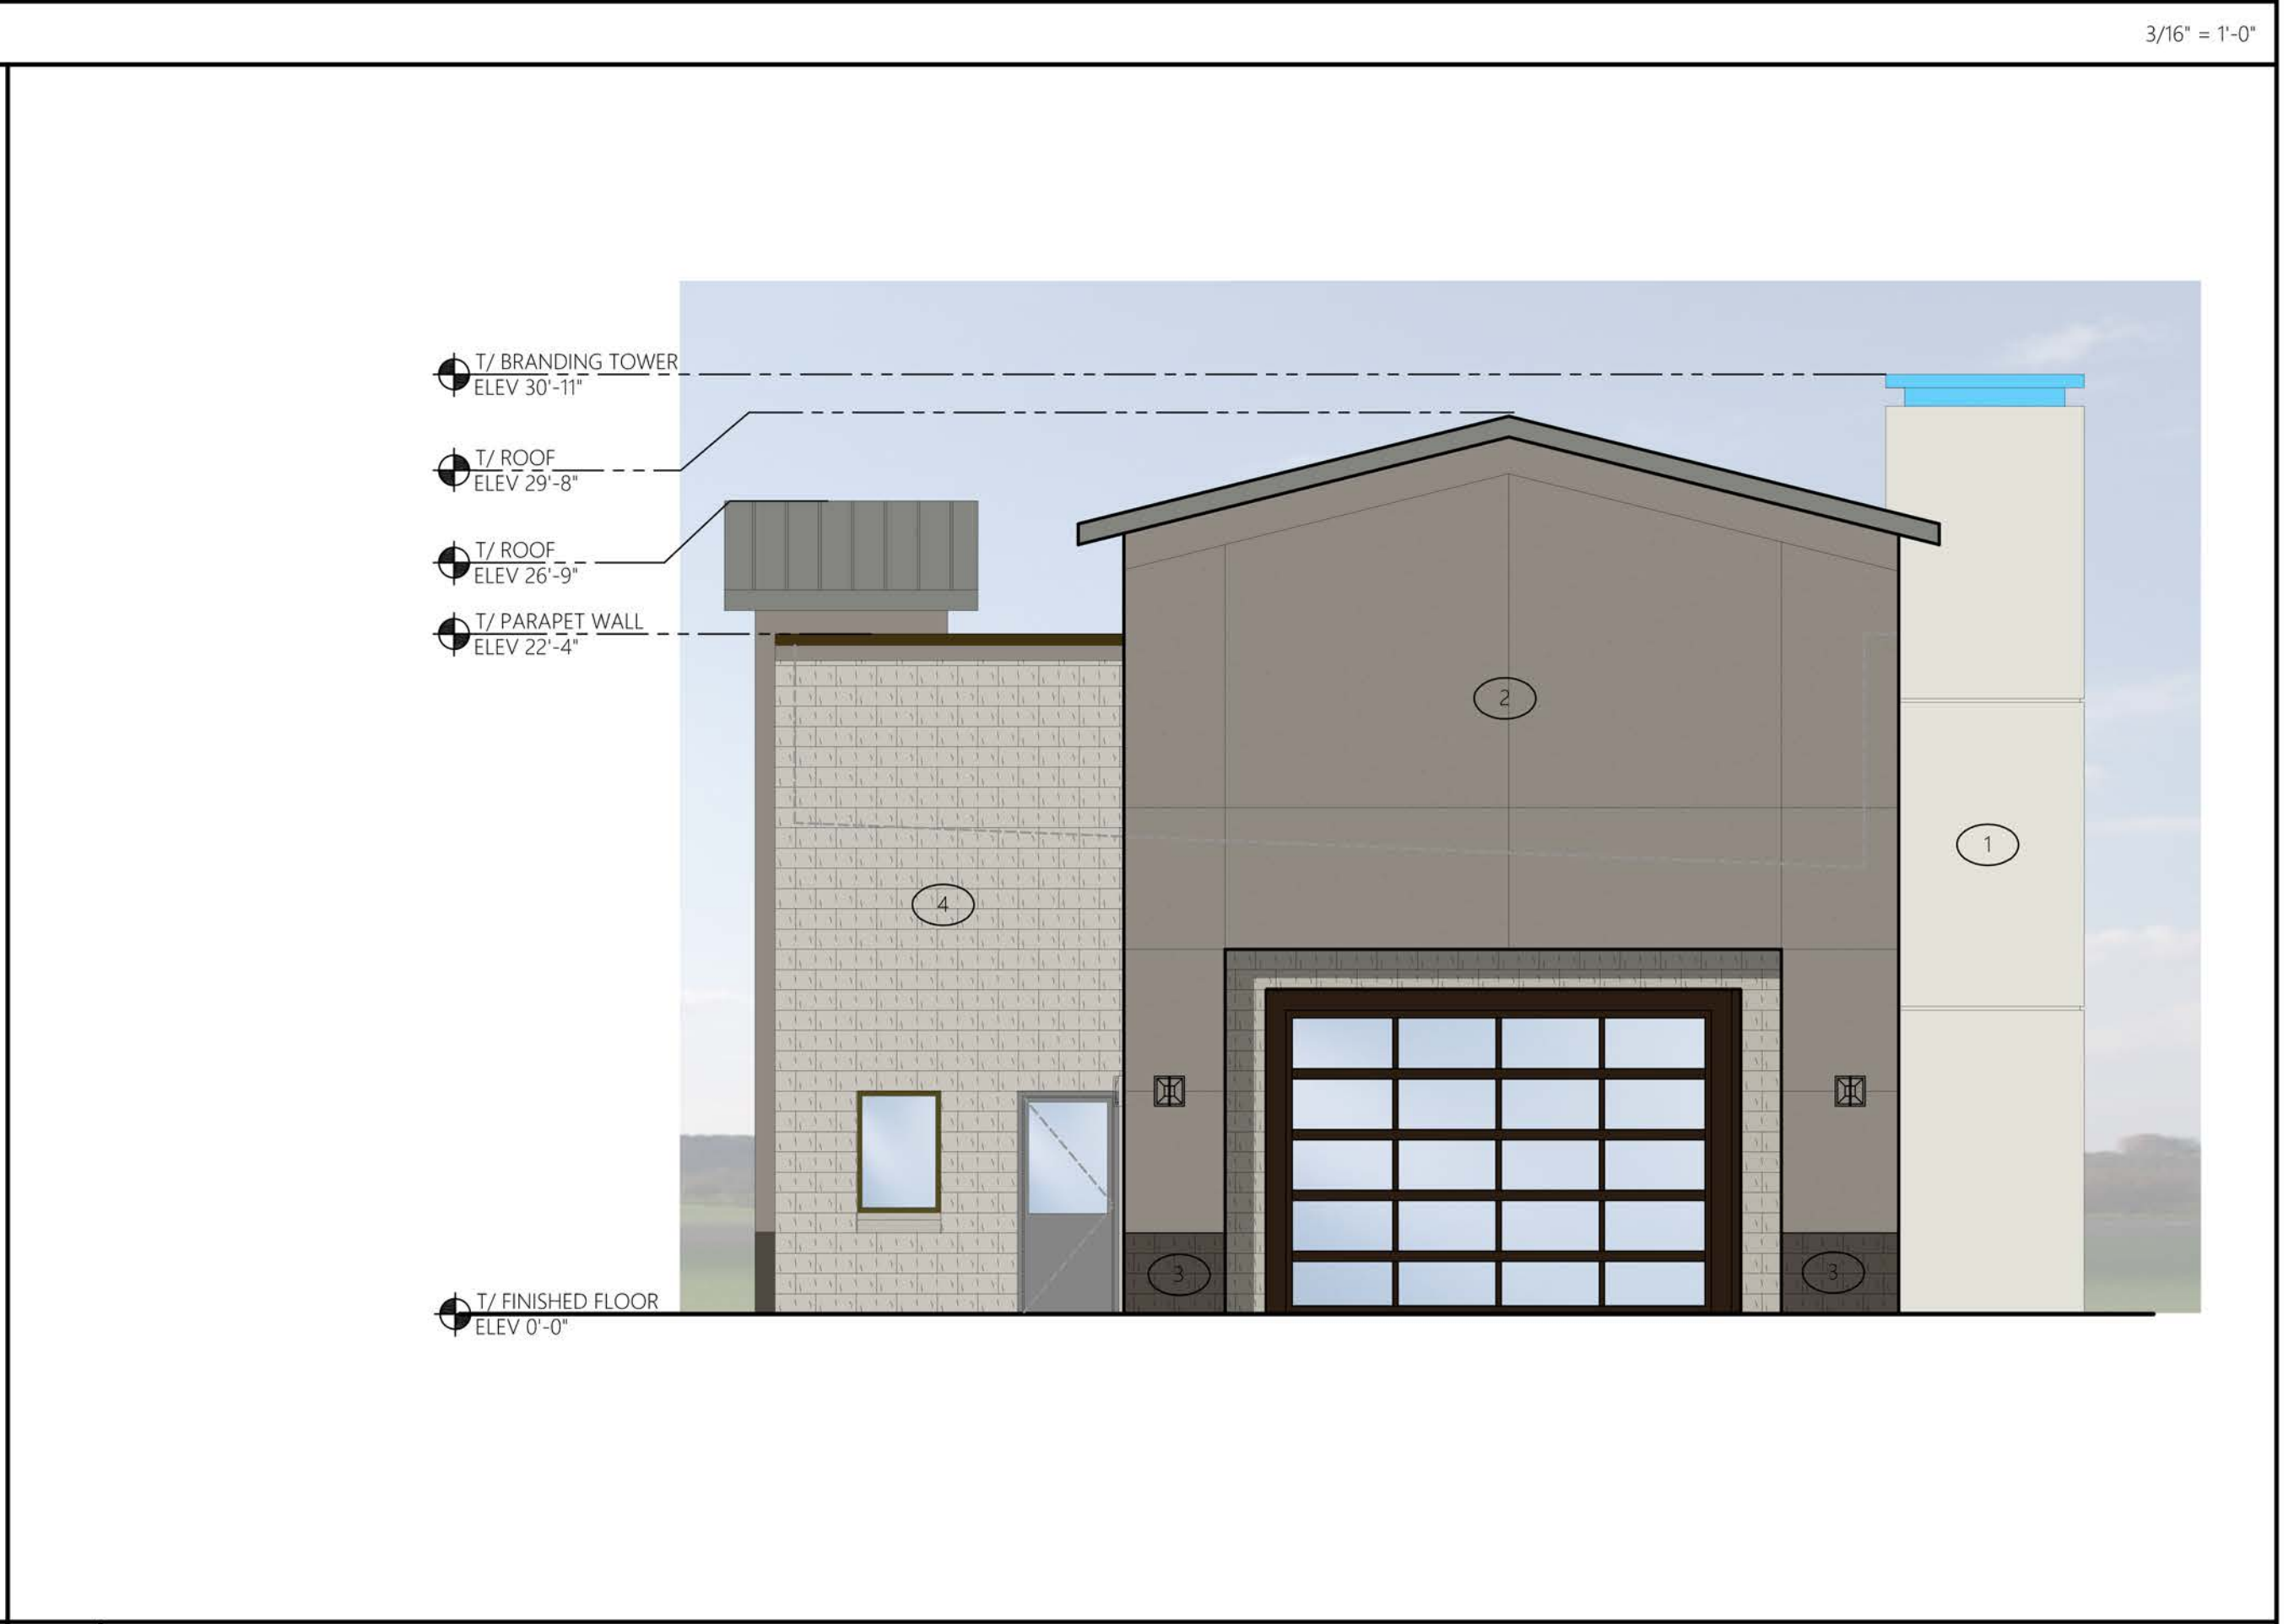


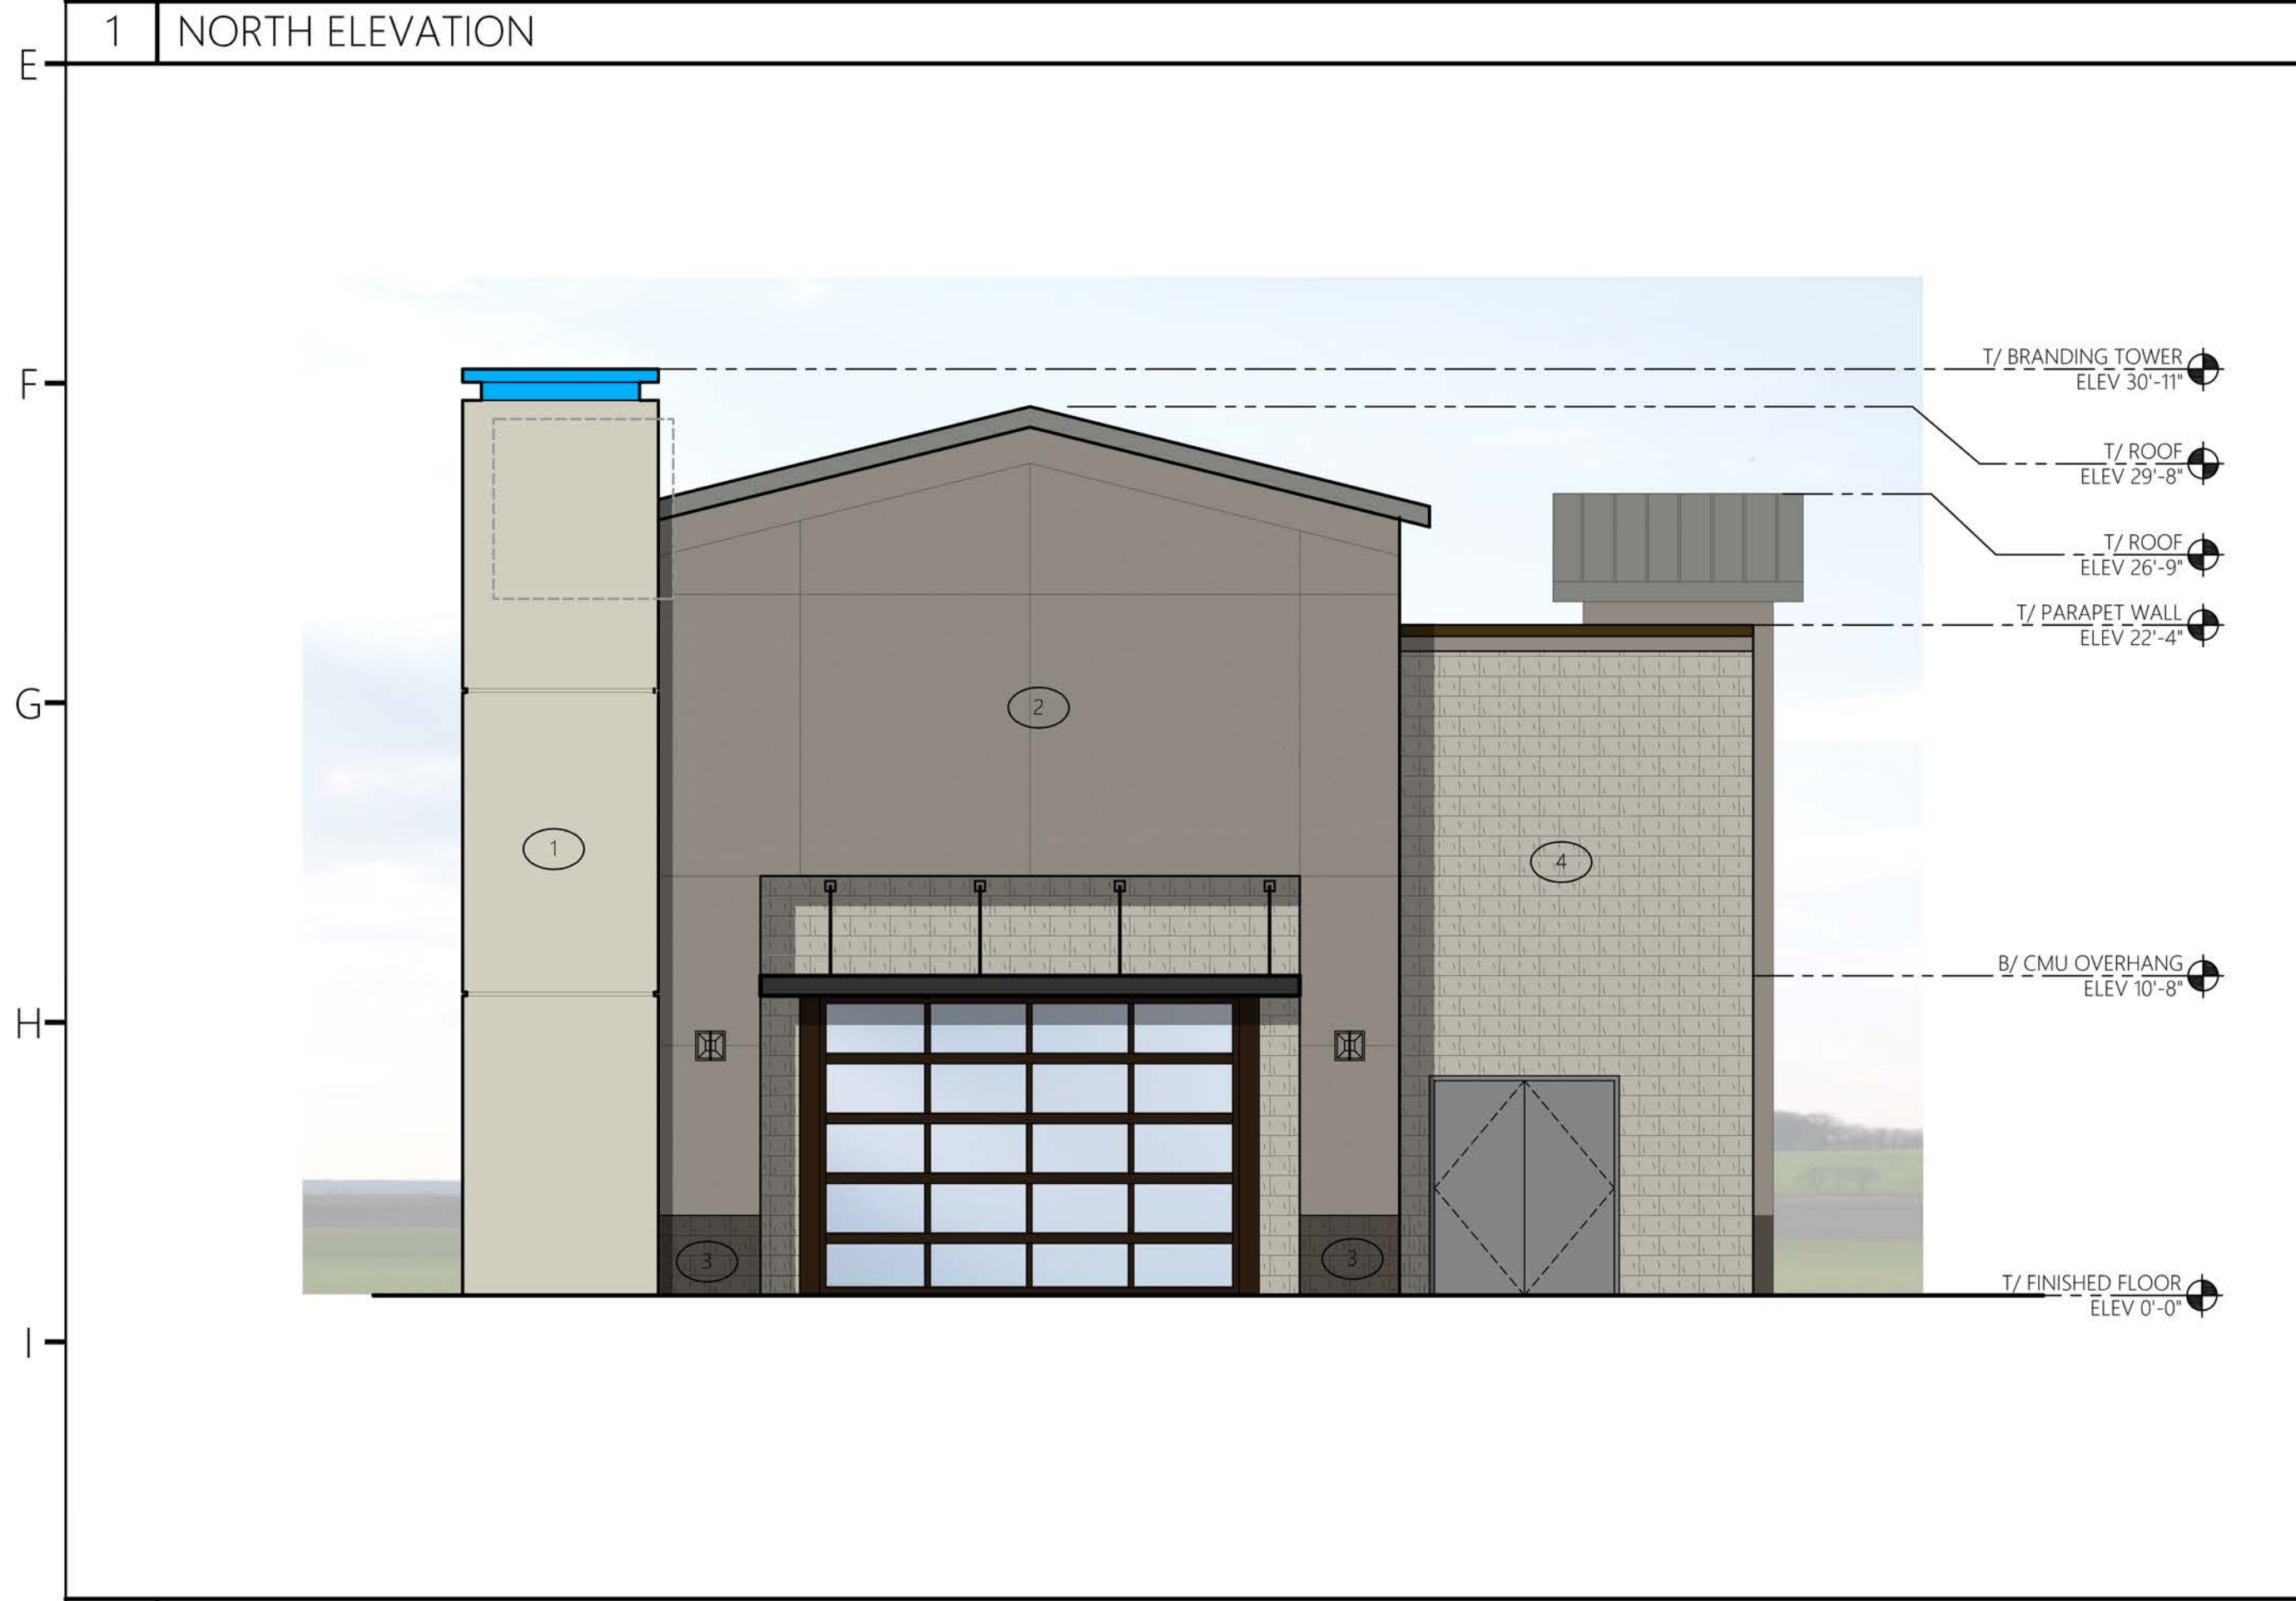

| EXTERIOR FINISH & COLOR PERCENTAGE OF EAST ELEV. |                |                                     |       |
|--------------------------------------------------|----------------|-------------------------------------|-------|
| NO.                                              | AREA           | COLOR                               | %     |
|                                                  | GLAZING        |                                     | 13%   |
| 1                                                | TOWER          | BY MANUF. MATCH SW 6169 SEDATE GRAY | 13%   |
| 2                                                | STUCCO         | MATCH SW COLOR #7018 DOVETAIL       | 30%   |
| 3                                                | DARK CMU       | MATCH SW COLOR #7020, BLACK FOX     | 2%    |
| 4                                                | SPLIT FACE CMU | MATCH SW COLOR # 7016, MINDFUL GRAY | 40.4% |
|                                                  | METAL ROOF     | SLATE GRAY                          |       |
|                                                  | ALUM. COPING   | DARK BRONZE                         |       |
|                                                  | STOTEFONT      | CLEAR ANODIZED                      |       |

| EXTERIOR FINISH & COLOR PERCENTAGE OF NORTH ELEV. |                |                                     |      |
|---------------------------------------------------|----------------|-------------------------------------|------|
| NO.                                               | AREA           | COLOR                               | %    |
|                                                   | GLAZING        |                                     | 4%   |
| 2                                                 | STUCCO         | MATCH SW COLOR #7018 DOVETAIL       | 31%  |
| 3                                                 | DARK CMU       | MATCH SW COLOR #7020, BLACK FOX     | 2.2% |
| 4                                                 | SPLIT FACE CMU | MATCH SW COLOR # 7016, MINDFUL GRAY | 58%  |

| EXTERIOR FINISH & COLOR PERCENTAGE OF EAST ELEV. |                |                                     |       |
|--------------------------------------------------|----------------|-------------------------------------|-------|
| NO.                                              | AREA           | COLOR                               | %     |
|                                                  | GLAZING        |                                     | 12%   |
| 1                                                | TOWER          | BY MANUF. MATCH SW 6169 SEDATE GRAY | 17.3% |
| 2                                                | STUCCO         | MATCH SW COLOR #7018 DOVETAIL       | 36%   |
| 3                                                | DARK CMU       | MATCH SW COLOR #7020, BLACK FOX     | 1.6%  |
| 4                                                | SPLIT FACE CMU | MATCH SW COLOR # 7016, MINDFUL GRAY | 27%   |

| EXTERIOR FINISH & COLOR PERCENTAGE OF WEST ELEV. |                |                                     |     |
|--------------------------------------------------|----------------|-------------------------------------|-----|
| NO.                                              | AREA           | COLOR                               | %   |
|                                                  | GLAZING        |                                     | 16% |
| 2                                                | STUCCO         | MATCH SW COLOR #7018 DOVETAIL       | 50% |
| 3                                                | DARK CMU       | MATCH SW COLOR #7020, BLACK FOX     | 2%  |
| 4                                                | SPLIT FACE CMU | MATCH SW COLOR # 7016, MINDFUL GRAY | 27% |

| EXTERIOR FINISH & COLOR PERCENTAGE OF SOUTH ELEV. |                |                                     |       |
|---------------------------------------------------|----------------|-------------------------------------|-------|
| NO.                                               | AREA           | COLOR                               | %     |
|                                                   | GLAZING        |                                     | 21%   |
| 1                                                 | TOWER          | BY MANUF. MATCH SW 6169 SEDATE GRAY | 21%   |
| 2                                                 | STUCCO         | MATCH SW COLOR #7018 DOVETAIL       | 21%   |
| 3                                                 | DARK CMU       | MATCH SW COLOR #7020, BLACK FOX     | 1.3%  |
| 4                                                 | SPLIT FACE CMU | MATCH SW COLOR # 7016, MINDFUL GRAY | 33.1% |

ARCHITECT OF RECORD:  
RALPH M. COLEMAN  
FLORIDA REGISTERED  
ARCHITECT  
201 RIVERPLACE, SUITE 401  
GREENVILLE, SC 29601  
PHONE: 864-451-5288



COR3 Design, LLC  
Commercial, Office, Retail, Restaurant, Real Estate Development

201 RiverPlace  
Suite 401  
Greenville, SC 29601  
Phone: 864.451.5288  
Fax: 864.990.3085  
www.cor3design.com

Consultants:  
**STRUCTURAL**  
Mark A. Hudson, PE  
1350 C Cleveland Street  
Greenville, SC 29607  
864.235.3580  
**PLUMBING**  
Michael S. Dennis P.E.  
870 Cleveland St, STE 1D  
Greenville, SC 29601  
864.271.6535  
**MECHANICAL**  
Michael S. Dennis P.E.  
870 Cleveland St, STE 1D  
Greenville, SC 29601  
864.271.6535  
**ELECTRICAL**  
Ralph P. Burn, PE  
912 S. Pine Street  
Spartanburg, SC 29302  
864.583.2795

Project Title:  
**TAKE 5 CW PORT ST. LUCIE, FL**  
1801 SW GATLIN BLVD. PORT ST. LUCIE, FL 34953



Seals:  
Revisions:  
10.12.2022 Issue for Permit

Project Number:  
22022  
Phase:  
CD  
Date:  
10.12.2022  
Drawn By:  
Checked By:  
Sheet Number:  
**A200**  
Sheet Title:  
ELEVATIONS