


Z:\EDC-2020\20-272 - Hospitality Arch - WoodSprings\ENGINEERING\AutoCAD\DWGs\20-272 Site Plan R4.dwg, Site Plan, 5/5/2021 1:17:13 PN

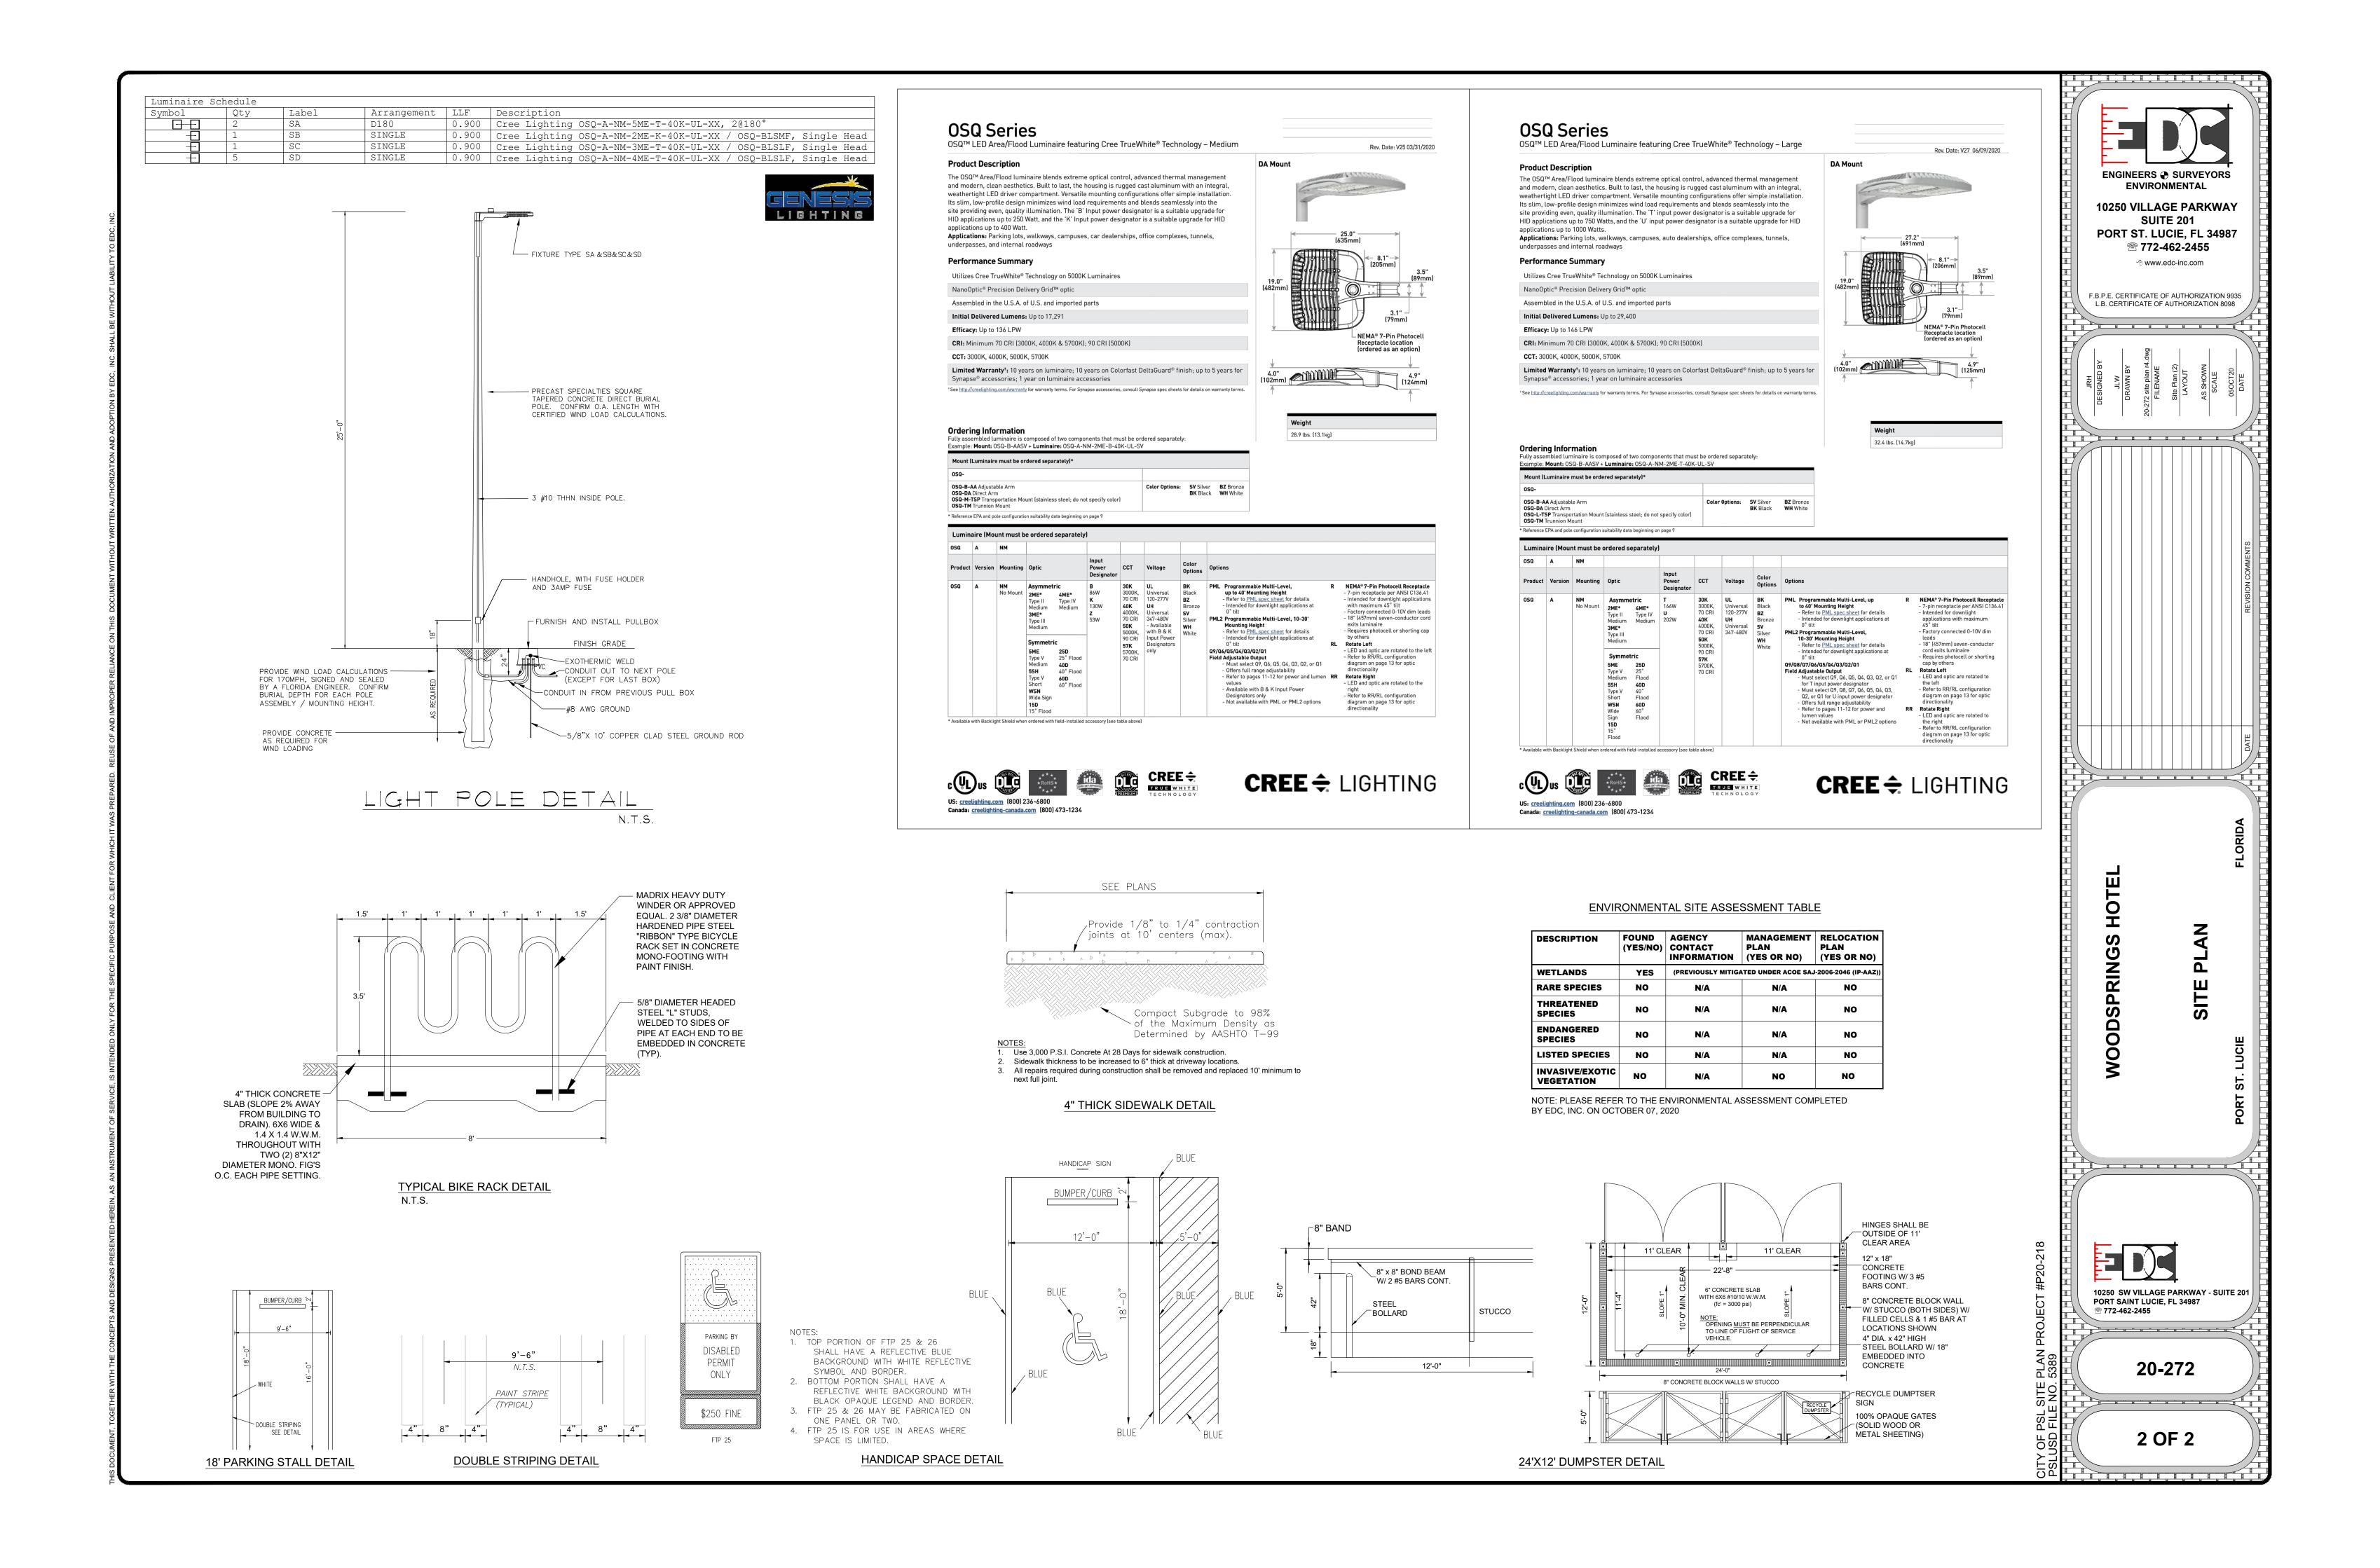

Z:\EDC-2020\20-272 - Hospitality Arch - WoodSprings\ENGINEERING\AutoCAD\DWGs\20-272 Site Plan R4.dwg, Site Plan (2), 5/5/2021 1:1