


TYPICAL BIKE RACK DETAIL

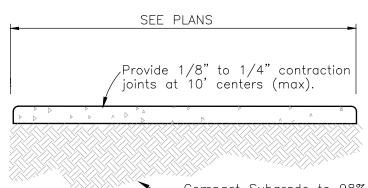


Compact Subgrade to 98% of the Maximum Density as Determined by AASHTO T-99

NOTES: 1. USE 3,000 P.S.I. CONCRETE AT 28 DAYS FOR

- SIDEWALK CONSTRUCTION. 2. SIDEWALK THICKNESS TO BE INCREASED TO 6"
- THICK AT DRIVEWAY LOCATIONS.
- 3. ALL REPAIRS REQUIRED DURING CONSTRUCTION SHALL BE REMOVED AND REPLACED 10' MINIMUM TO NEXT FULL JOINT.
- 4. ALL SIDEWALK WITHIN FDOT RIGHT-OF-WAY TO BE CONSTRUCTED PER STANDARD PLANS 522-001.


4" THICK SIDEWALK DETAIL

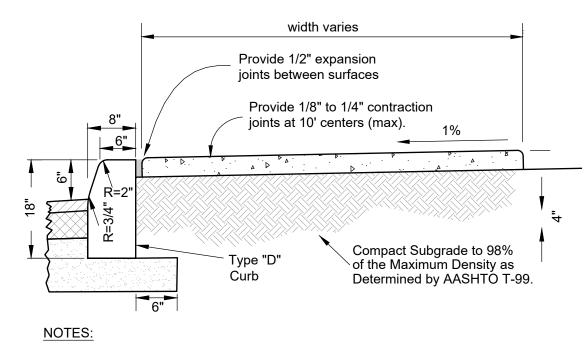


1. USE 3,000 P.S.I. CONCRETE AT 28 DAYS FOR CONSTRUCTION. 2. SUBGRADE TO EXTEND AN ADDITIONAL 6" BEYOND TYPE "D" CURB.

TYPE "D" CURB & SIDEWALK COMBINATION

NOT TO SCALE

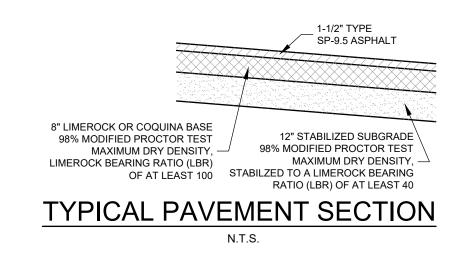


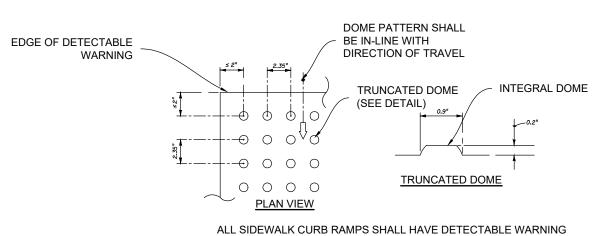

SURFACES THAT EXTEND THE FULL WIDTH OF THE RAMP AND IN THE DIRECTION OF TRAVEL 24 INCHES (610 MM) FROM THE BACK OF CURB

REFER TO FDOT INDEX 304 FOR FURTHER DETAILS CAST IN PLACE

DETECTABLE WARNING

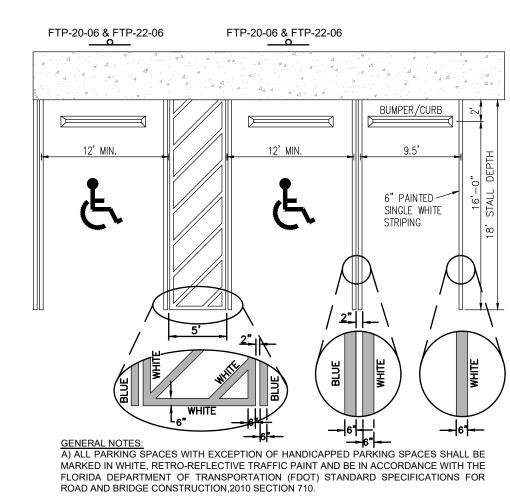

B) ALL HANDICAPPED PARKING SPACES SHALL BE PROPERLY SIGNED AND STRIPED IN ACCORDANCE WITH THE FDOT STANDARD INDEX 17346, FY 2017-18. C) ALL COMPACT SPACES SHALL BE MARKED "COMPACT" ON THE STALL OR TIRE STOP.

HANDICAPPED SPACE DETAIL 18' PARKING STALL DETAIL






1. FTP 20-06: TOP PORTION SHALL HAVE REFLECTIVE BLUE BACKGROUND WITH WHITE REFLECTIVE SYMBOL AND BORDER. BOTTOM PORTION SHALL HAVE A REFLECTIVE WHITE BACKGROUND WITH BLACK OPAQUE LEGEND AND BORDER. 2. FTP 21-06: TOP PORTION SHALL HAVE REFLECTIVE BLUE BACKGROUND WITH WHITE REFLECTIVE SYMBOL AND BORDER. BOTTOM PORTION SHALL HAVE A REFLECTIVE WHITE BACKGROUND WITH BLACK OPAQUE LEGEND AND BORDER. FTP 20-06 IS FOR USE IN AREAS WHERE SPACE IS LIMITED.
 FTP 22-06 IS SUPPLEMENTAL PANEL FOR THE FTP 20-06 & FTP 21-06 SIGNS.
 HEIGHT SHALL BE 7 FEET MEASURED FROM THE GROUND OR SIDEWALK TO

THE BOTTOM OF "PERMIT ONLY" SIGN OR 6 FEET TO THE BOTTOM OF "\$250 6. REFER TO FDOT INDEX No. 711-001 FOR PAVEMENT MARKING DETAILS & FDOT INDEX No. 700-102 SIGN DETAILS PER THE LATEST FDOT DESIGN



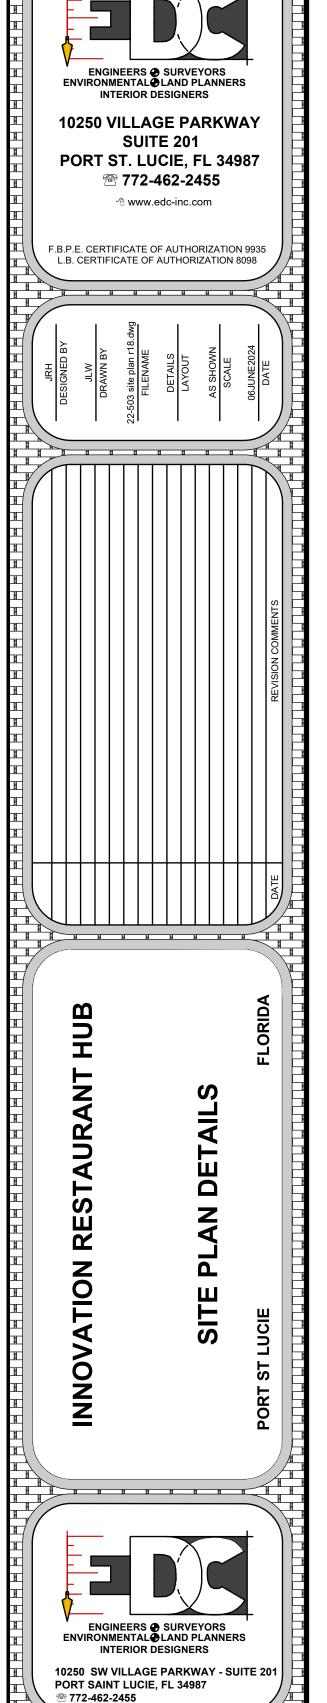

22-503

2 OF 2