


PLAN LEGEND

- ADMIN.
- ARTS / MUSIC
- CLASSROOM
- CORRIDORS
- FACULTY
- GYMNASIUM
- LIBRARY / MEDIA CENTER
- NURSE
- STAIRS
- TOILETS, STOR., MECH.

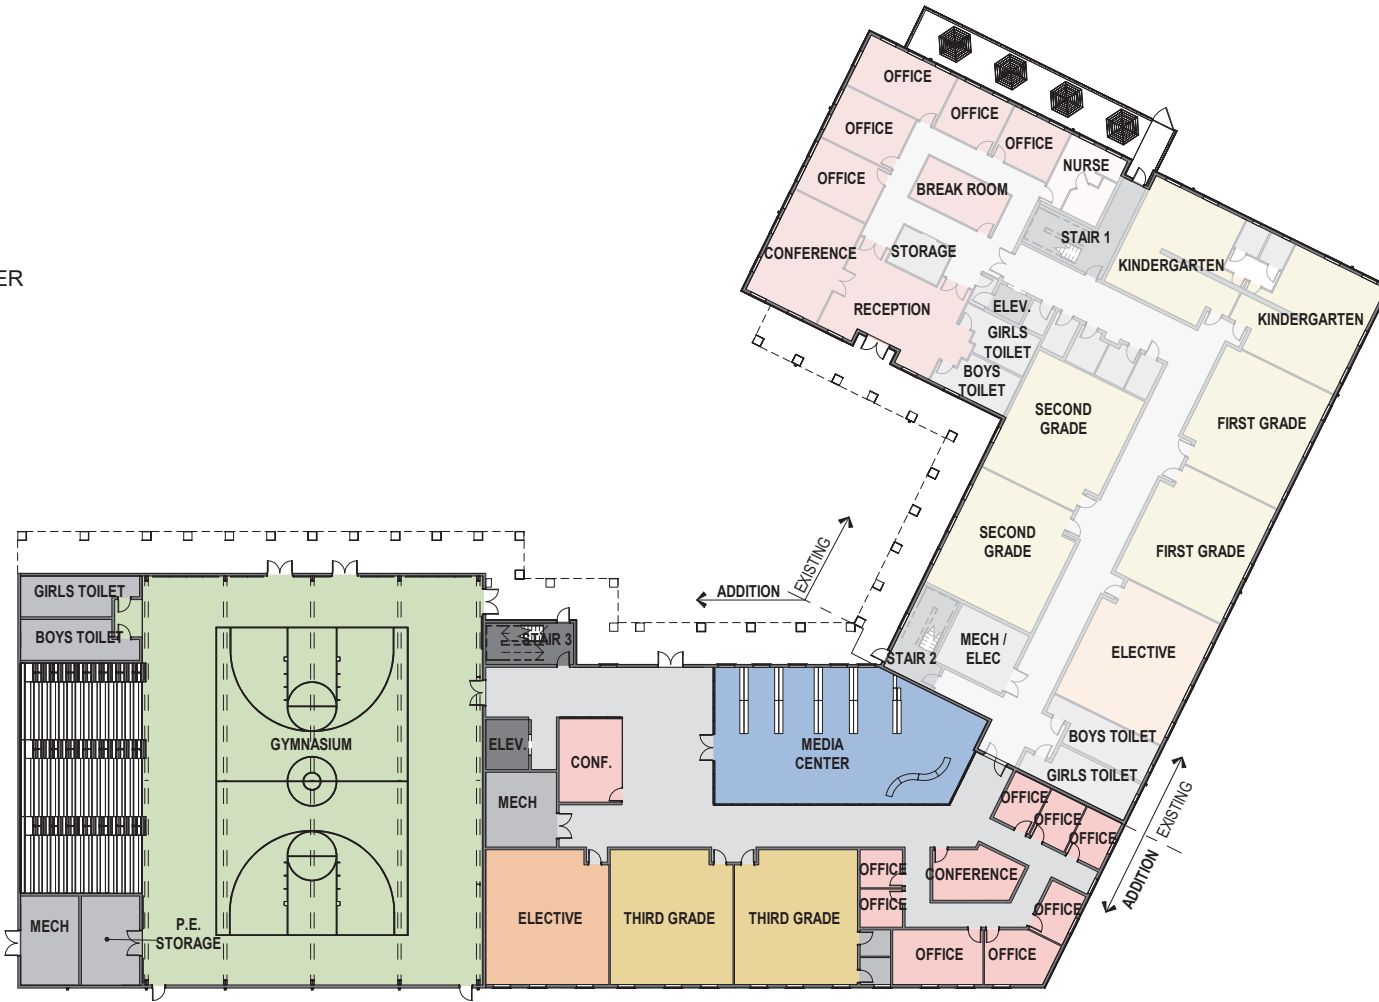

SPIEZLE ARCHITECTURAL GROUP, INC. COPYRIGHT © 2022

FIRST FLOOR PLAN

ADDITION TO CALVARY CHRISTIAN ACADEMY

05/01/2024

PLAN LEGEND

- ADMIN.
- ARTS / MUSIC
- CLASSROOM
- CORRIDORS
- FACULTY
- GYMNASIUM
- LIBRARY / MEDIA CENTER
- NURSE
- STAIRS
- TOILETS, STOR., MECH.



SPIEZLE ARCHITECTURAL GROUP, INC. COPYRIGHT © 2022


SECOND FLOOR PLAN

ADDITION TO CALVARY CHRISTIAN ACADEMY

05/01/2024

PLAN LEGEND

- ADMIN.
- ARTS / MUSIC
- CLASSROOM
- CORRIDORS
- FACULTY
- GYMNASIUM
- LIBRARY / MEDIA CENTER
- NURSE
- STAIRS
- TOILETS, STOR., MECH.

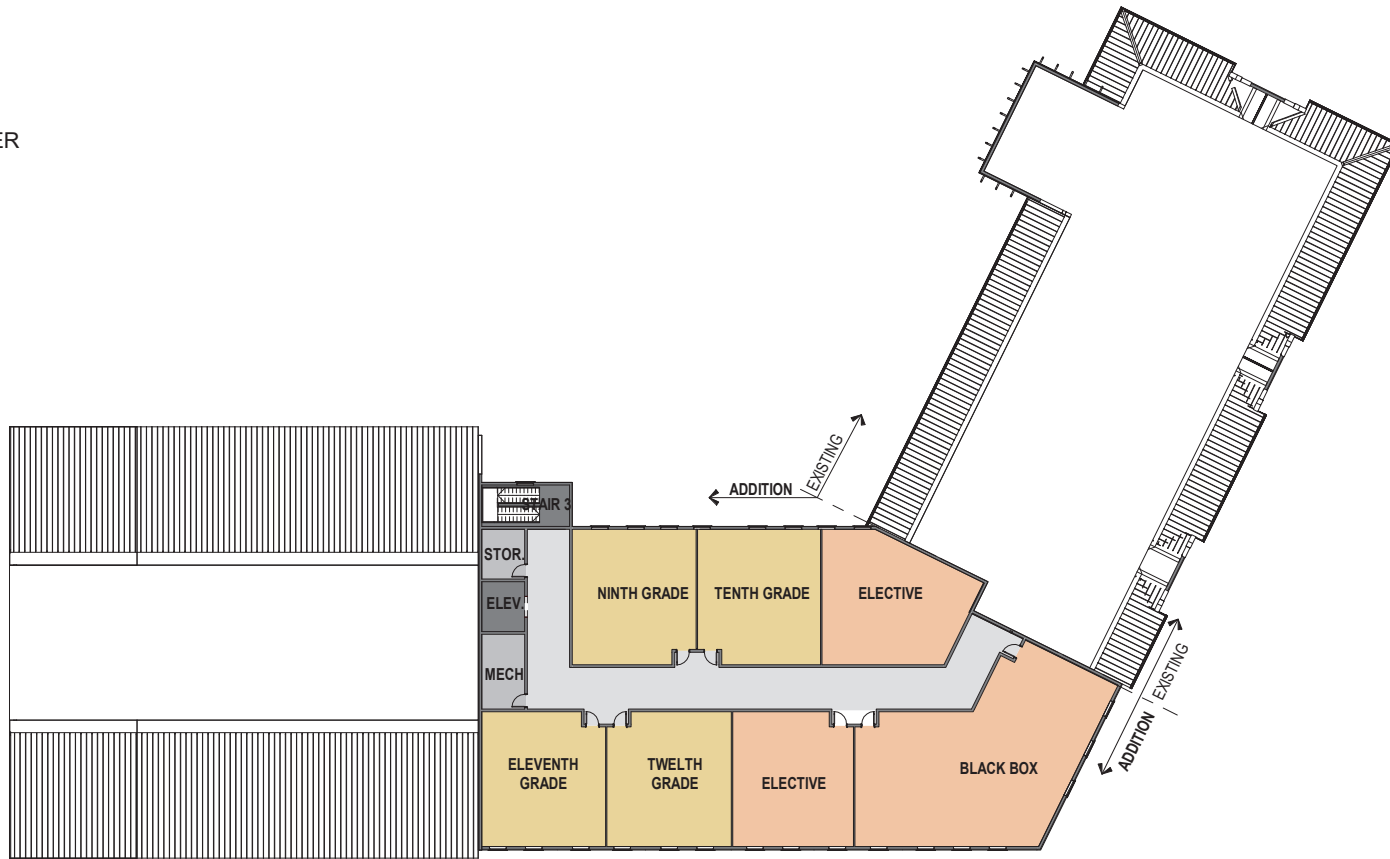


SPIEZLE ARCHITECTURAL GROUP, INC. COPYRIGHT © 2022

THIRD FLOOR PLAN

ADDITION TO CALVARY CHRISTIAN ACADEMY

05/01/2024

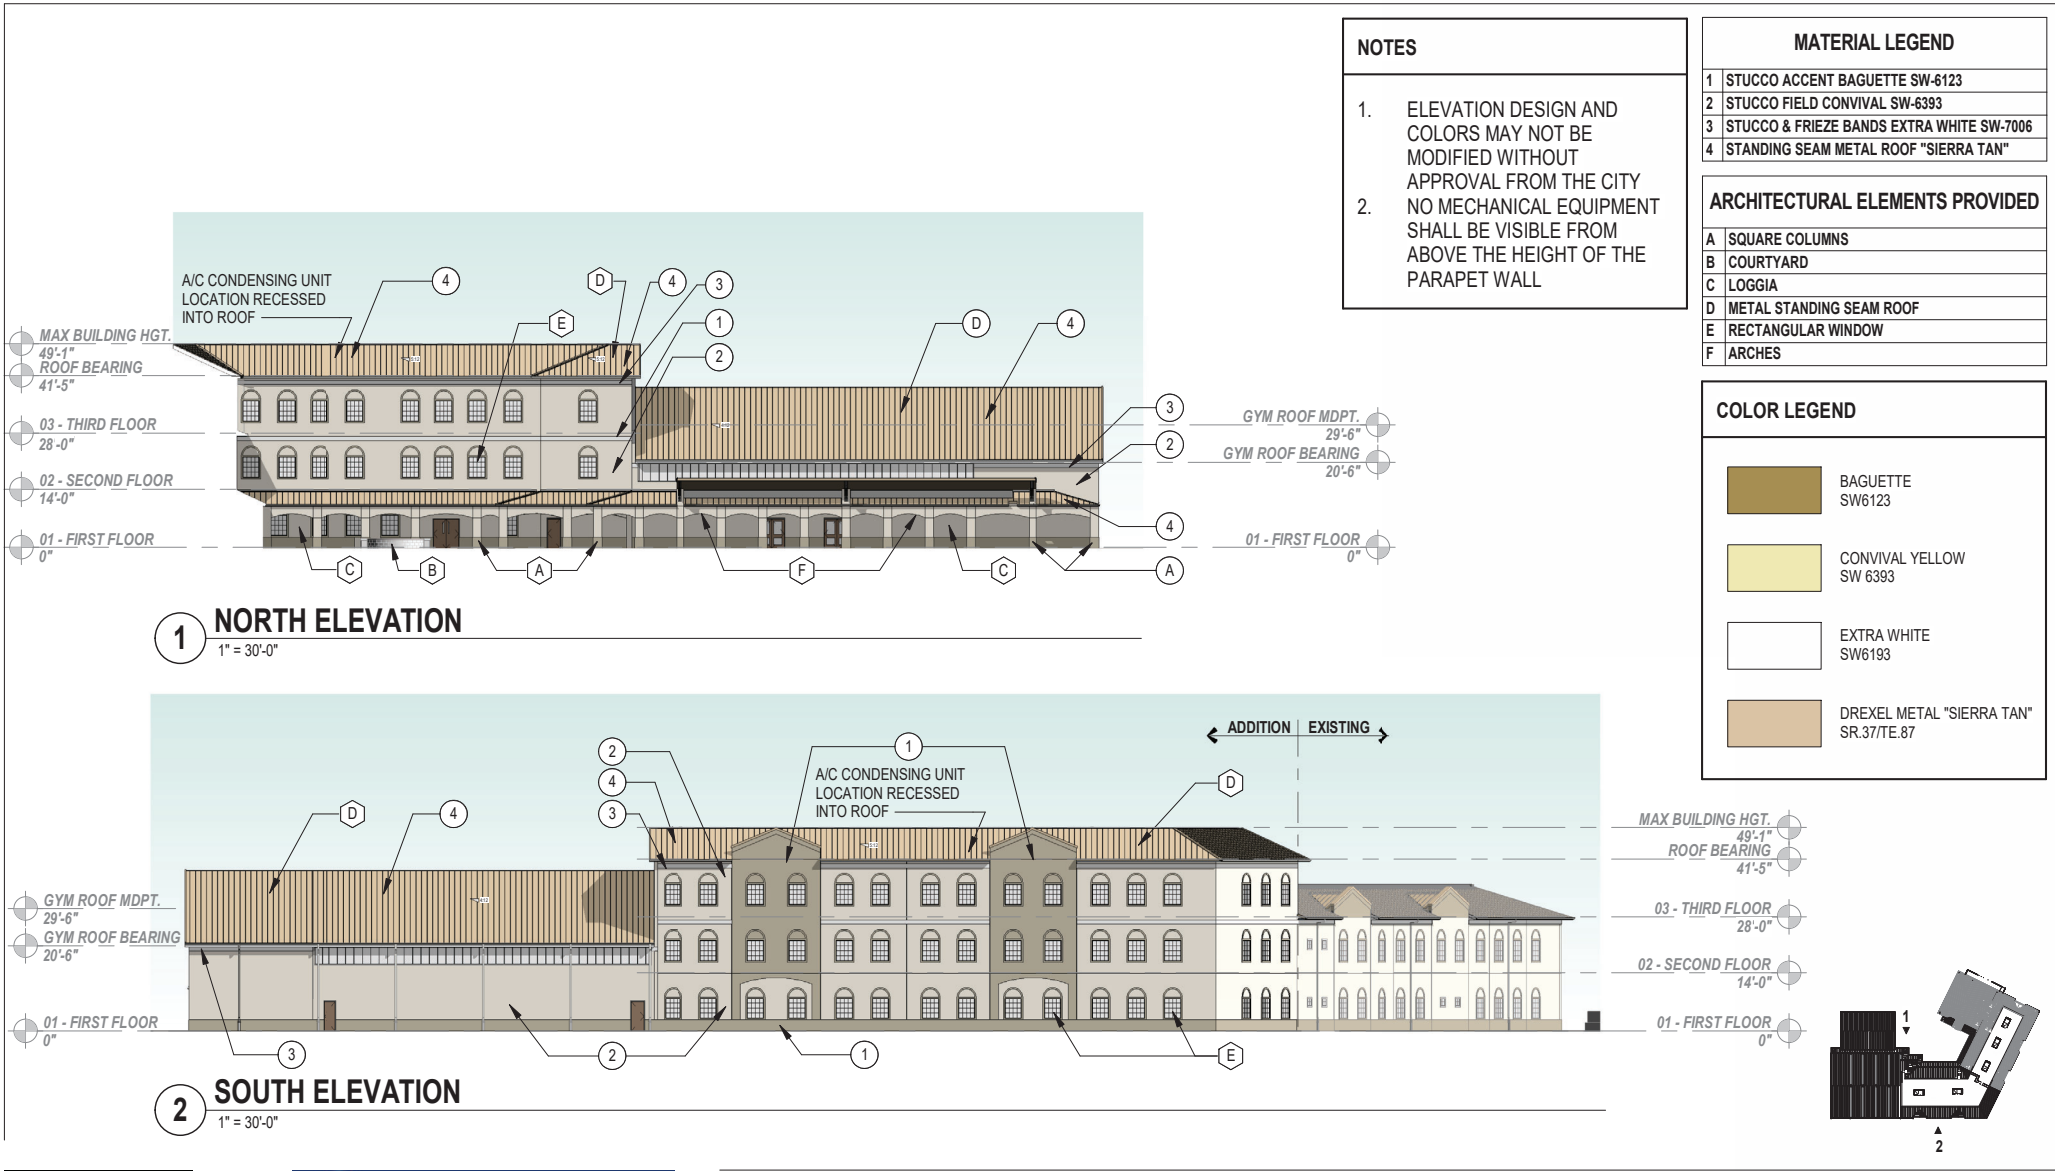

NOTES

- ELEVATION DESIGN AND COLORS MAY NOT BE MODIFIED WITHOUT APPROVAL FROM THE CITY
- NO MECHANICAL EQUIPMENT SHALL BE VISIBLE FROM ABOVE THE HEIGHT OF THE PARAPET WALL

MATERIAL LEGEND	
1	STUCCO ACCENT BAGUETTE SW-6123
2	STUCCO FIELD CONVIVAL SW-6393
3	STUCCO & FRIEZE BANDS EXTRA WHITE SW-7006
4	STANDING SEAM METAL ROOF "SIERRA TAN"


ARCHITECTURAL ELEMENTS PROVIDED	
A	SQUARE COLUMNS
B	COURTYARD
C	LOGGIA
D	METAL STANDING SEAM ROOF
E	RECTANGULAR WINDOW
F	ARCHES

COLOR LEGEND	
	BAGUETTE SW6123
	CONVIVAL YELLOW SW 6393
	EXTRA WHITE SW6193
	DREXEL METAL "SIERRA TAN" SR.37/TE.87



SPIEZLE ARCHITECTURAL GROUP, INC. COPYRIGHT © 2022

EXTERIOR ELEVATIONS
 ADDITION TO CALVARY CHRISTIAN ACADEMY
 05/01/2024

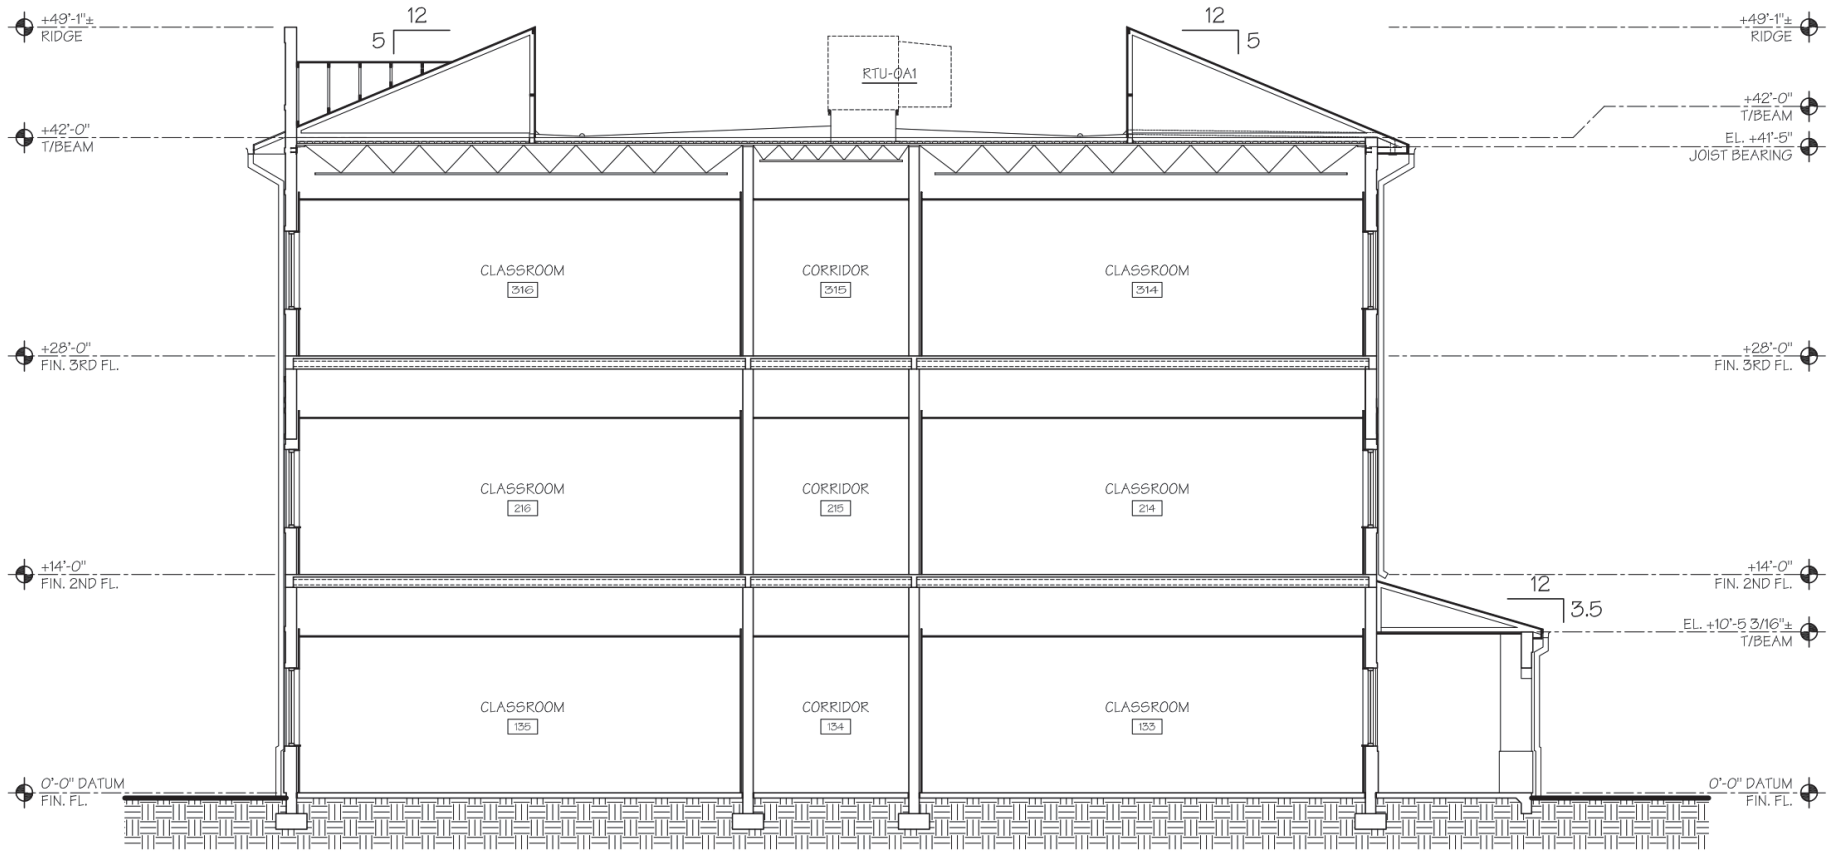

01 BUILDING SECTION

SCALE: 1/8" = 1'-0"



SPIEZLE ARCHITECTURAL GROUP, INC. COPYRIGHT © 2022

BUILDING SECTION

ADDITION TO CALVARY CHRISTIAN ACADEMY

05/01/2024



SPIEZLE ARCHITECTURAL GROUP, INC. COPYRIGHT © 2022

EXTERIOR RENDERING
ADDITION TO CALVARY CHRISTIAN ACADEMY

05/01/2024



SPIEZLE ARCHITECTURAL GROUP, INC. COPYRIGHT © 2022

EXTERIOR RENDERING
ADDITION TO CALVARY CHRISTIAN ACADEMY

05/01/2024



SPIEZLE ARCHITECTURAL GROUP, INC. COPYRIGHT © 2022

EXTERIOR RENDERING
ADDITION TO CALVARY CHRISTIAN ACADEMY

05/01/2024



SPIEZLE ARCHITECTURAL GROUP, INC. COPYRIGHT © 2022

EXTERIOR RENDERING
ADDITION TO CALVARY CHRISTIAN ACADEMY

05/01/2024



SPIEZLE ARCHITECTURAL GROUP, INC. COPYRIGHT © 2022

EXTERIOR RENDERING
ADDITION TO CALVARY CHRISTIAN ACADEMY

05/01/2024