


Litterick Landscape Architecture

2740 SW Martin Downs Blvd. #199
 Palm City, FL 34990
 561-719-3876
 JasonLA1677@yahoo.com

Project Name


Cashmere Townhomes

Port St. Lucie, Florida

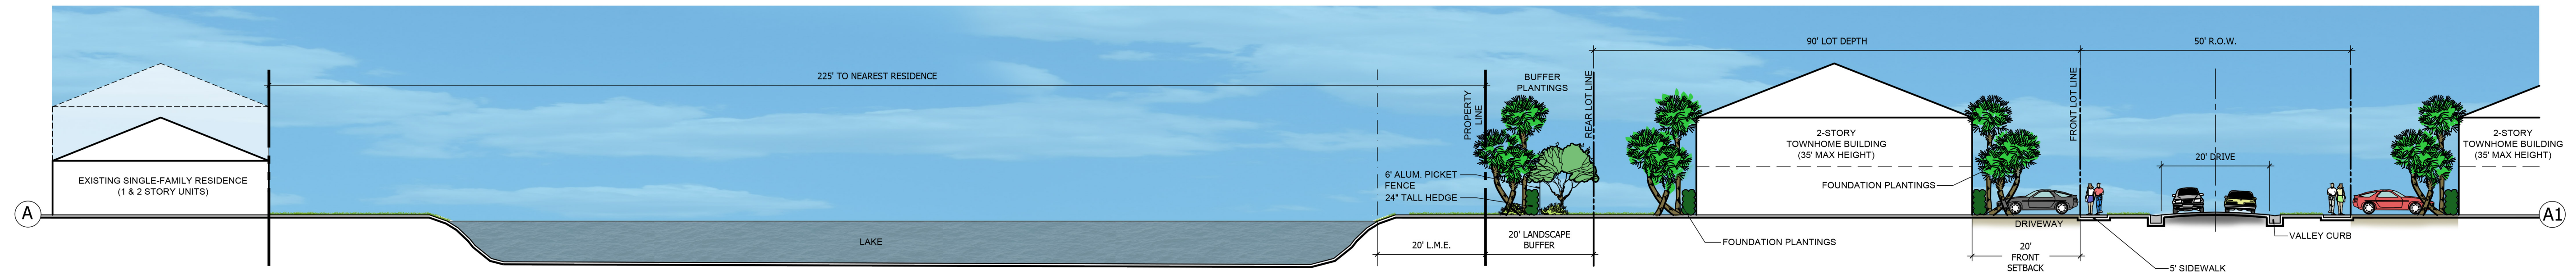

CROSS SECTION (A-A1)
 SCALE: 1" = 10'

Landscape Cross-Section

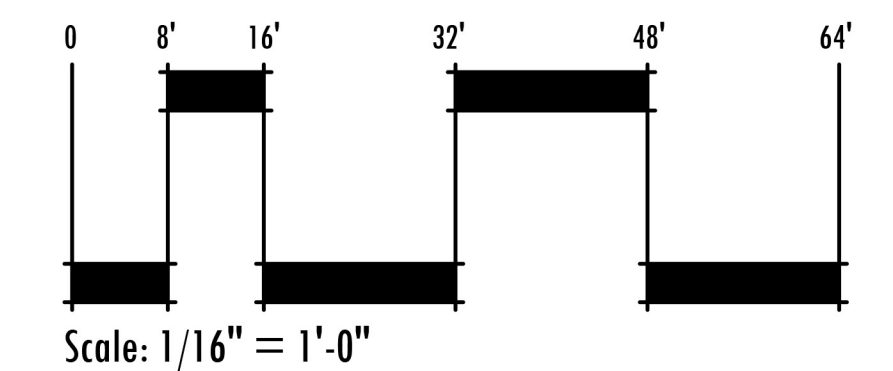

Landscape Architect of Record



Jason M. Litterick, RLA
 (LA0001677)

Scale: 1/16" = 1'-0"

Designed:	JML
Drawn:	JML
Approved:	JML
Date:	2/10/22
Job no.	
Revisions:	

Sheet No.

LP-2