



Eden at Tradition

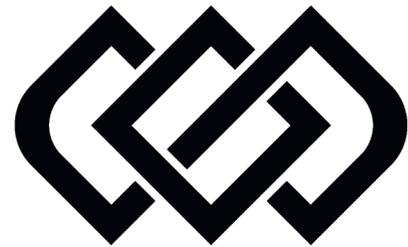


EDEN
LIVING


Landscape Modification Exhibits

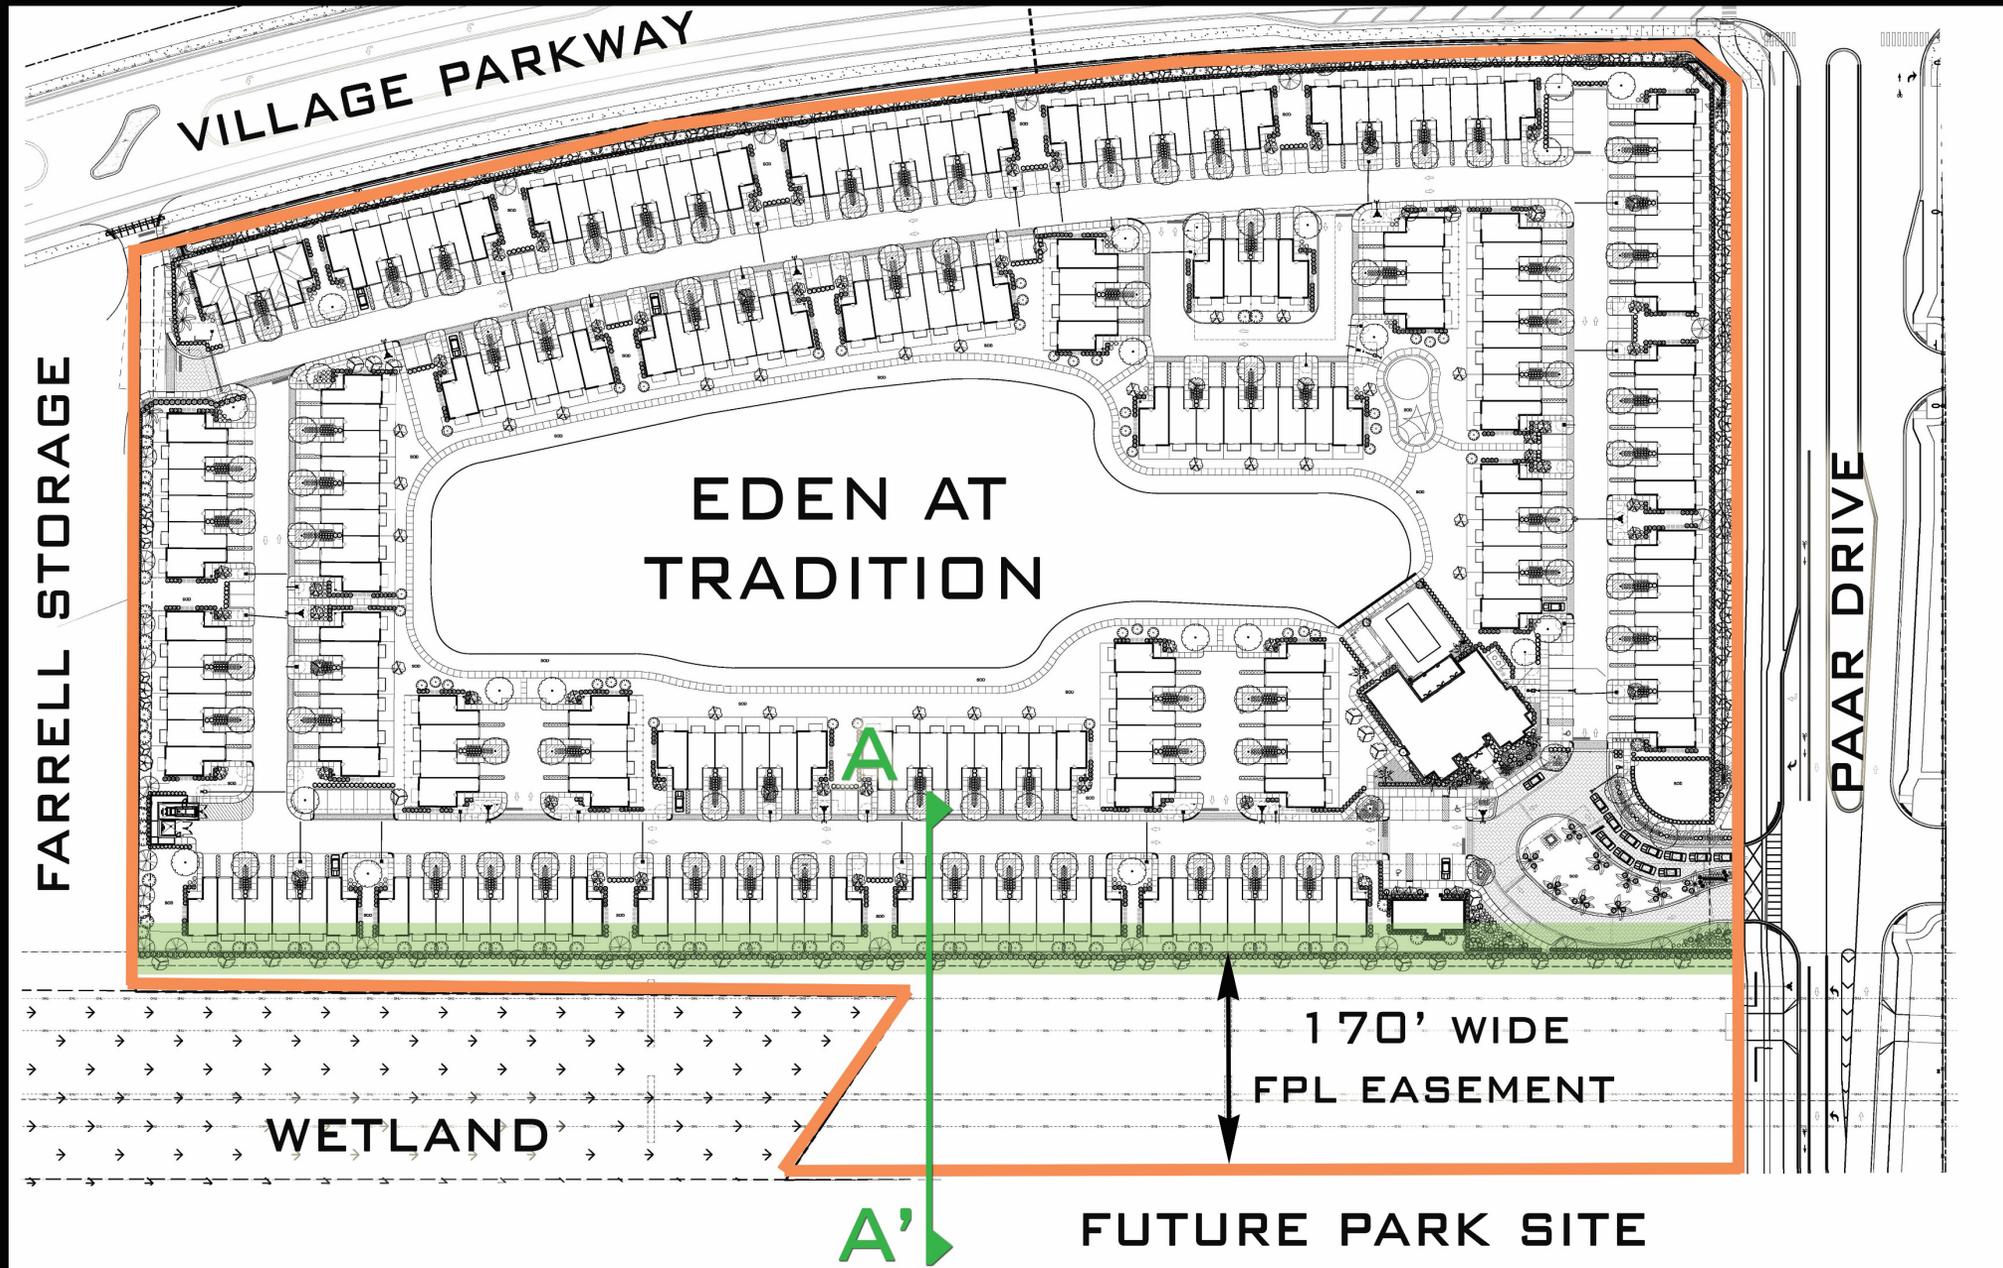

EDEN - SITE & LANDSCAPE PLAN

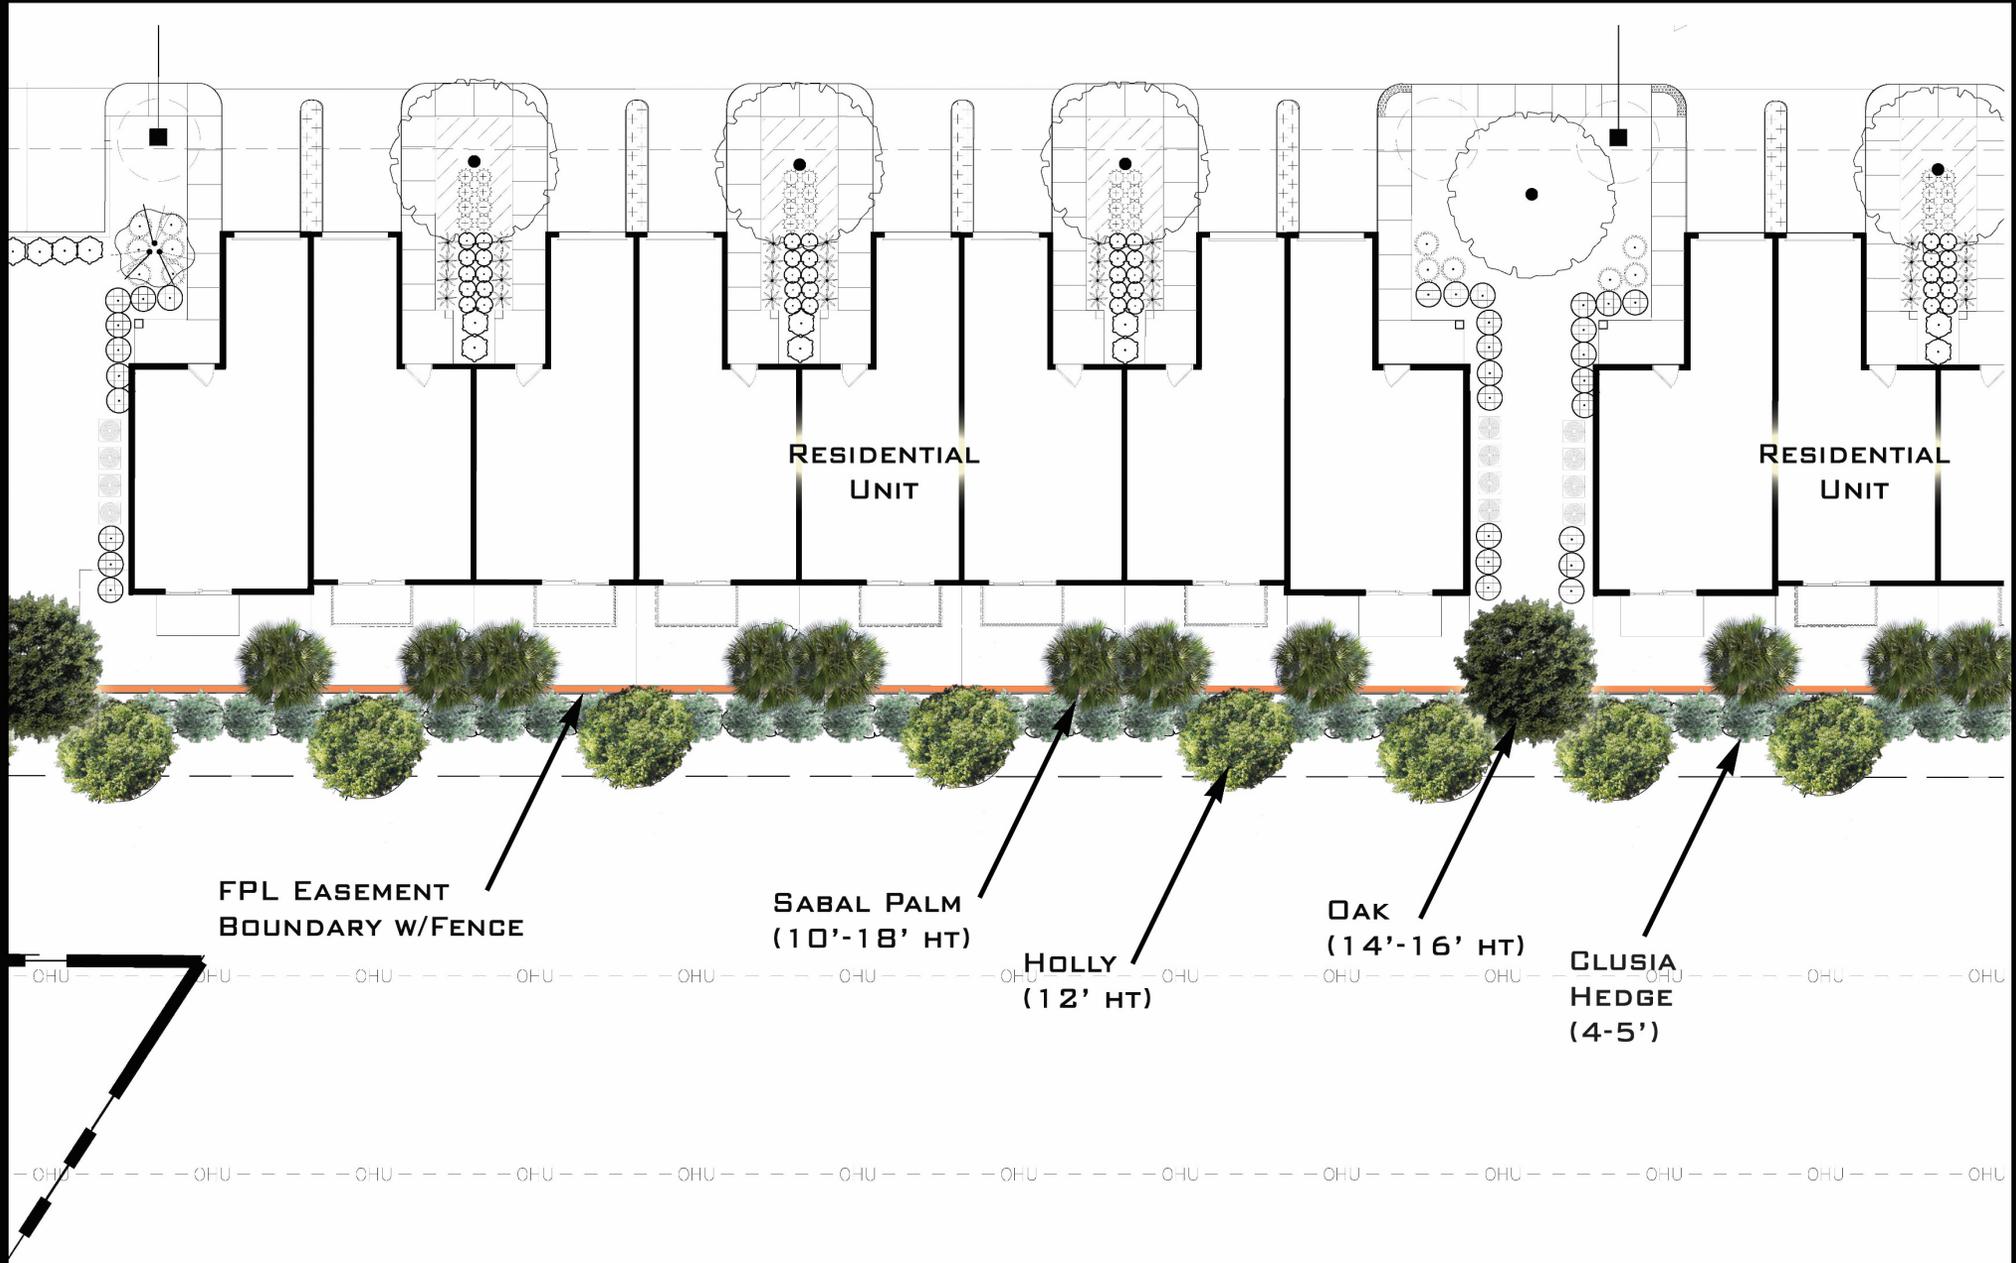

EDEN - LANDSCAPE BUFFER

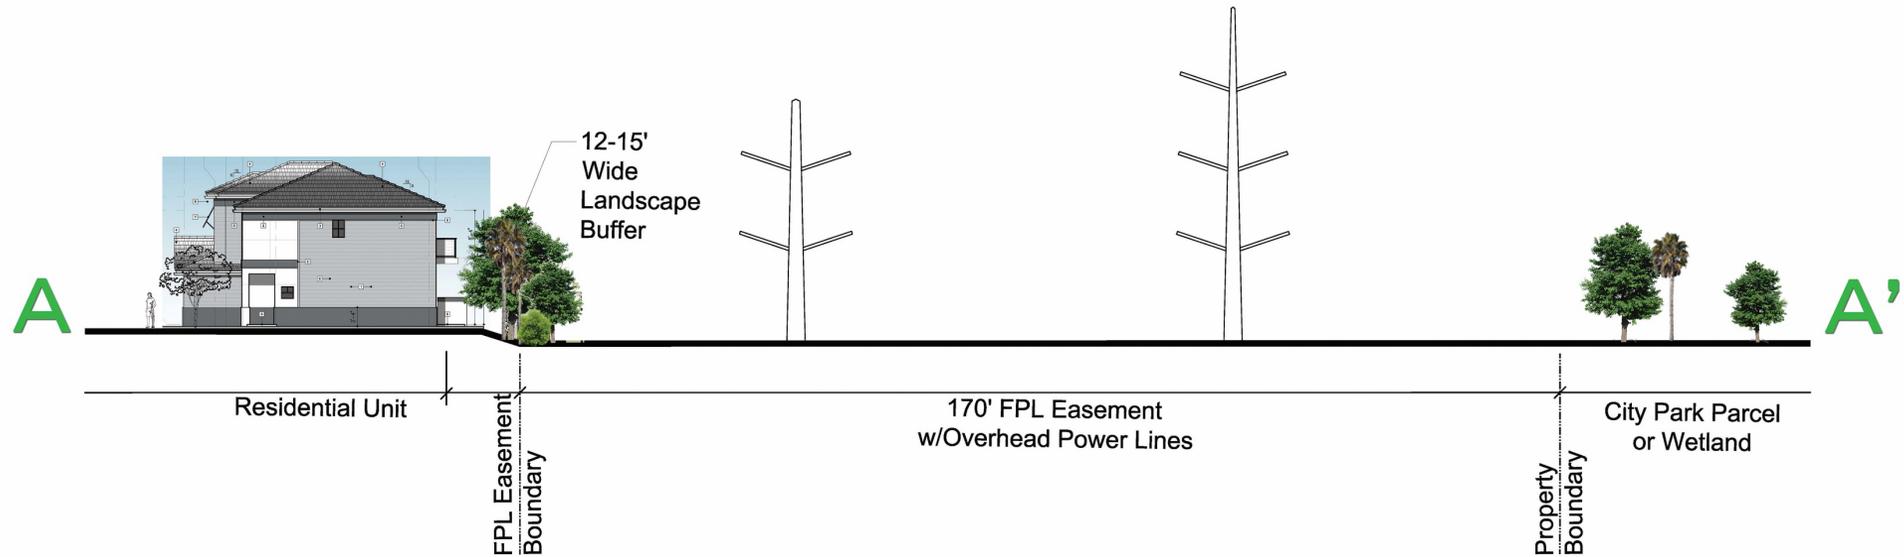

KEY ITEMS:

- 170' WIDE FPL EASEMENT ALONG ENTIRE WESTERN BOUNDARY
- 191 TREES ALONG 1,155' OF WESTERN BOUNDARY
- AVERAGE 6' ON-CENTER TREE SPACING
- LARGER LANDSCAPE MATERIAL AT TIME OF INSTALLATION
- NO COMMERCIAL OR RESIDENTIAL DEVELOPMENT TO THE WEST