


Exhibit "B"



lucido & associates

701 E Ocean Blvd., Stuart, Florida 34994

(772) 220-2100, Fax (772) 223-0220

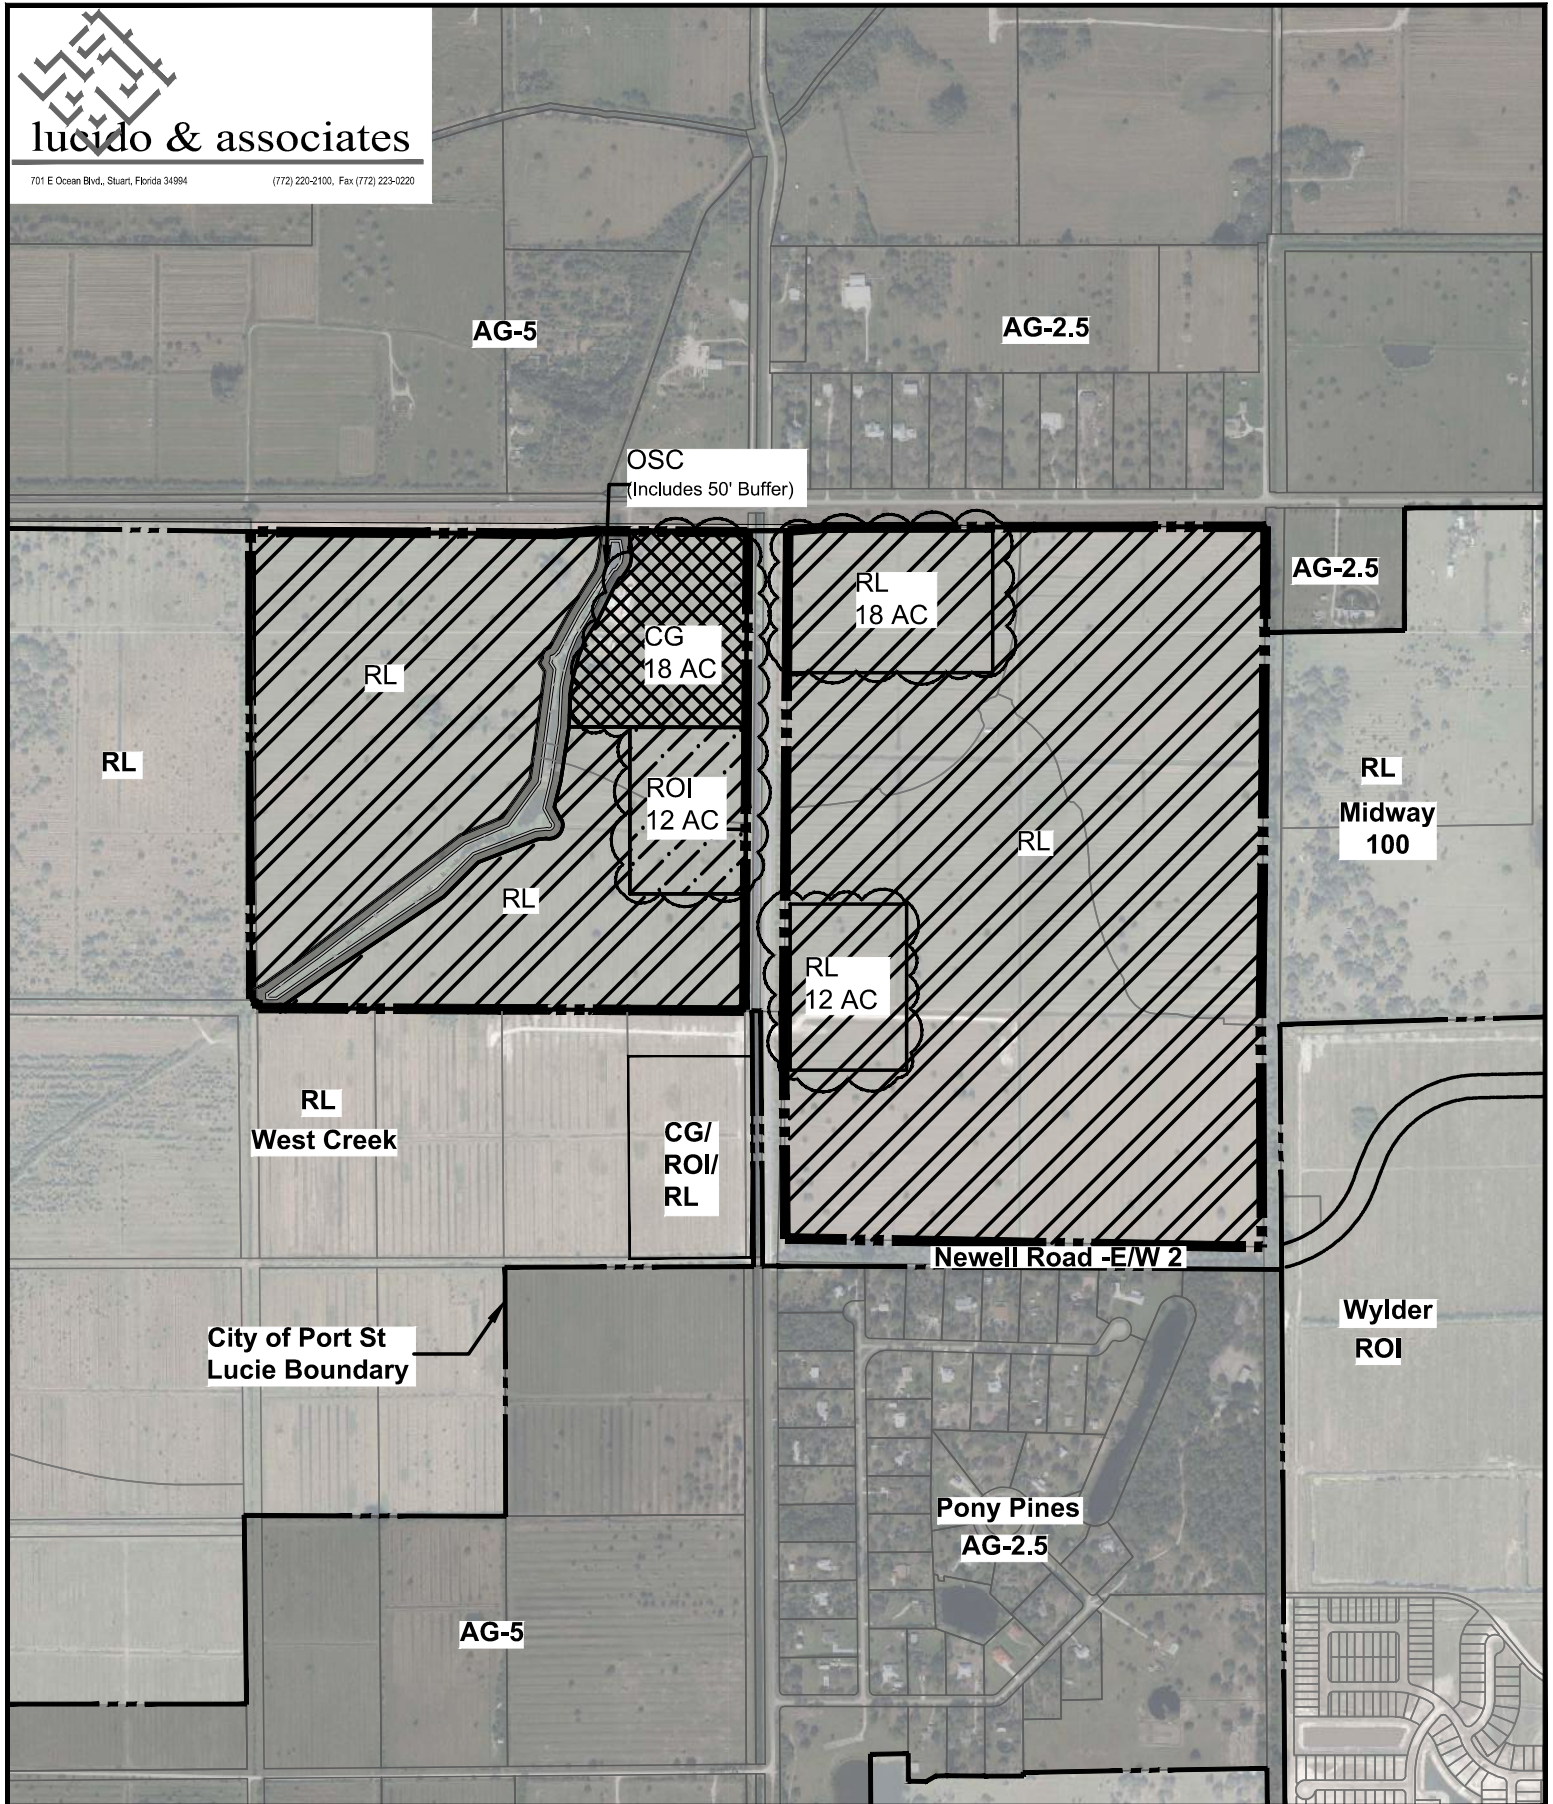

Project Number 24-290
Scale: 1" = 1000'



Founder's Crossing - Proposed FLU Exhibit

J:\Projects Active\24-290 Founders Crossing Preliminary Planning\Graphics\PUD exhibit\Founders Crossing PUD Exhibit_1_20635_3424ce94.svs.dwg

Port St. Lucie, Florida