

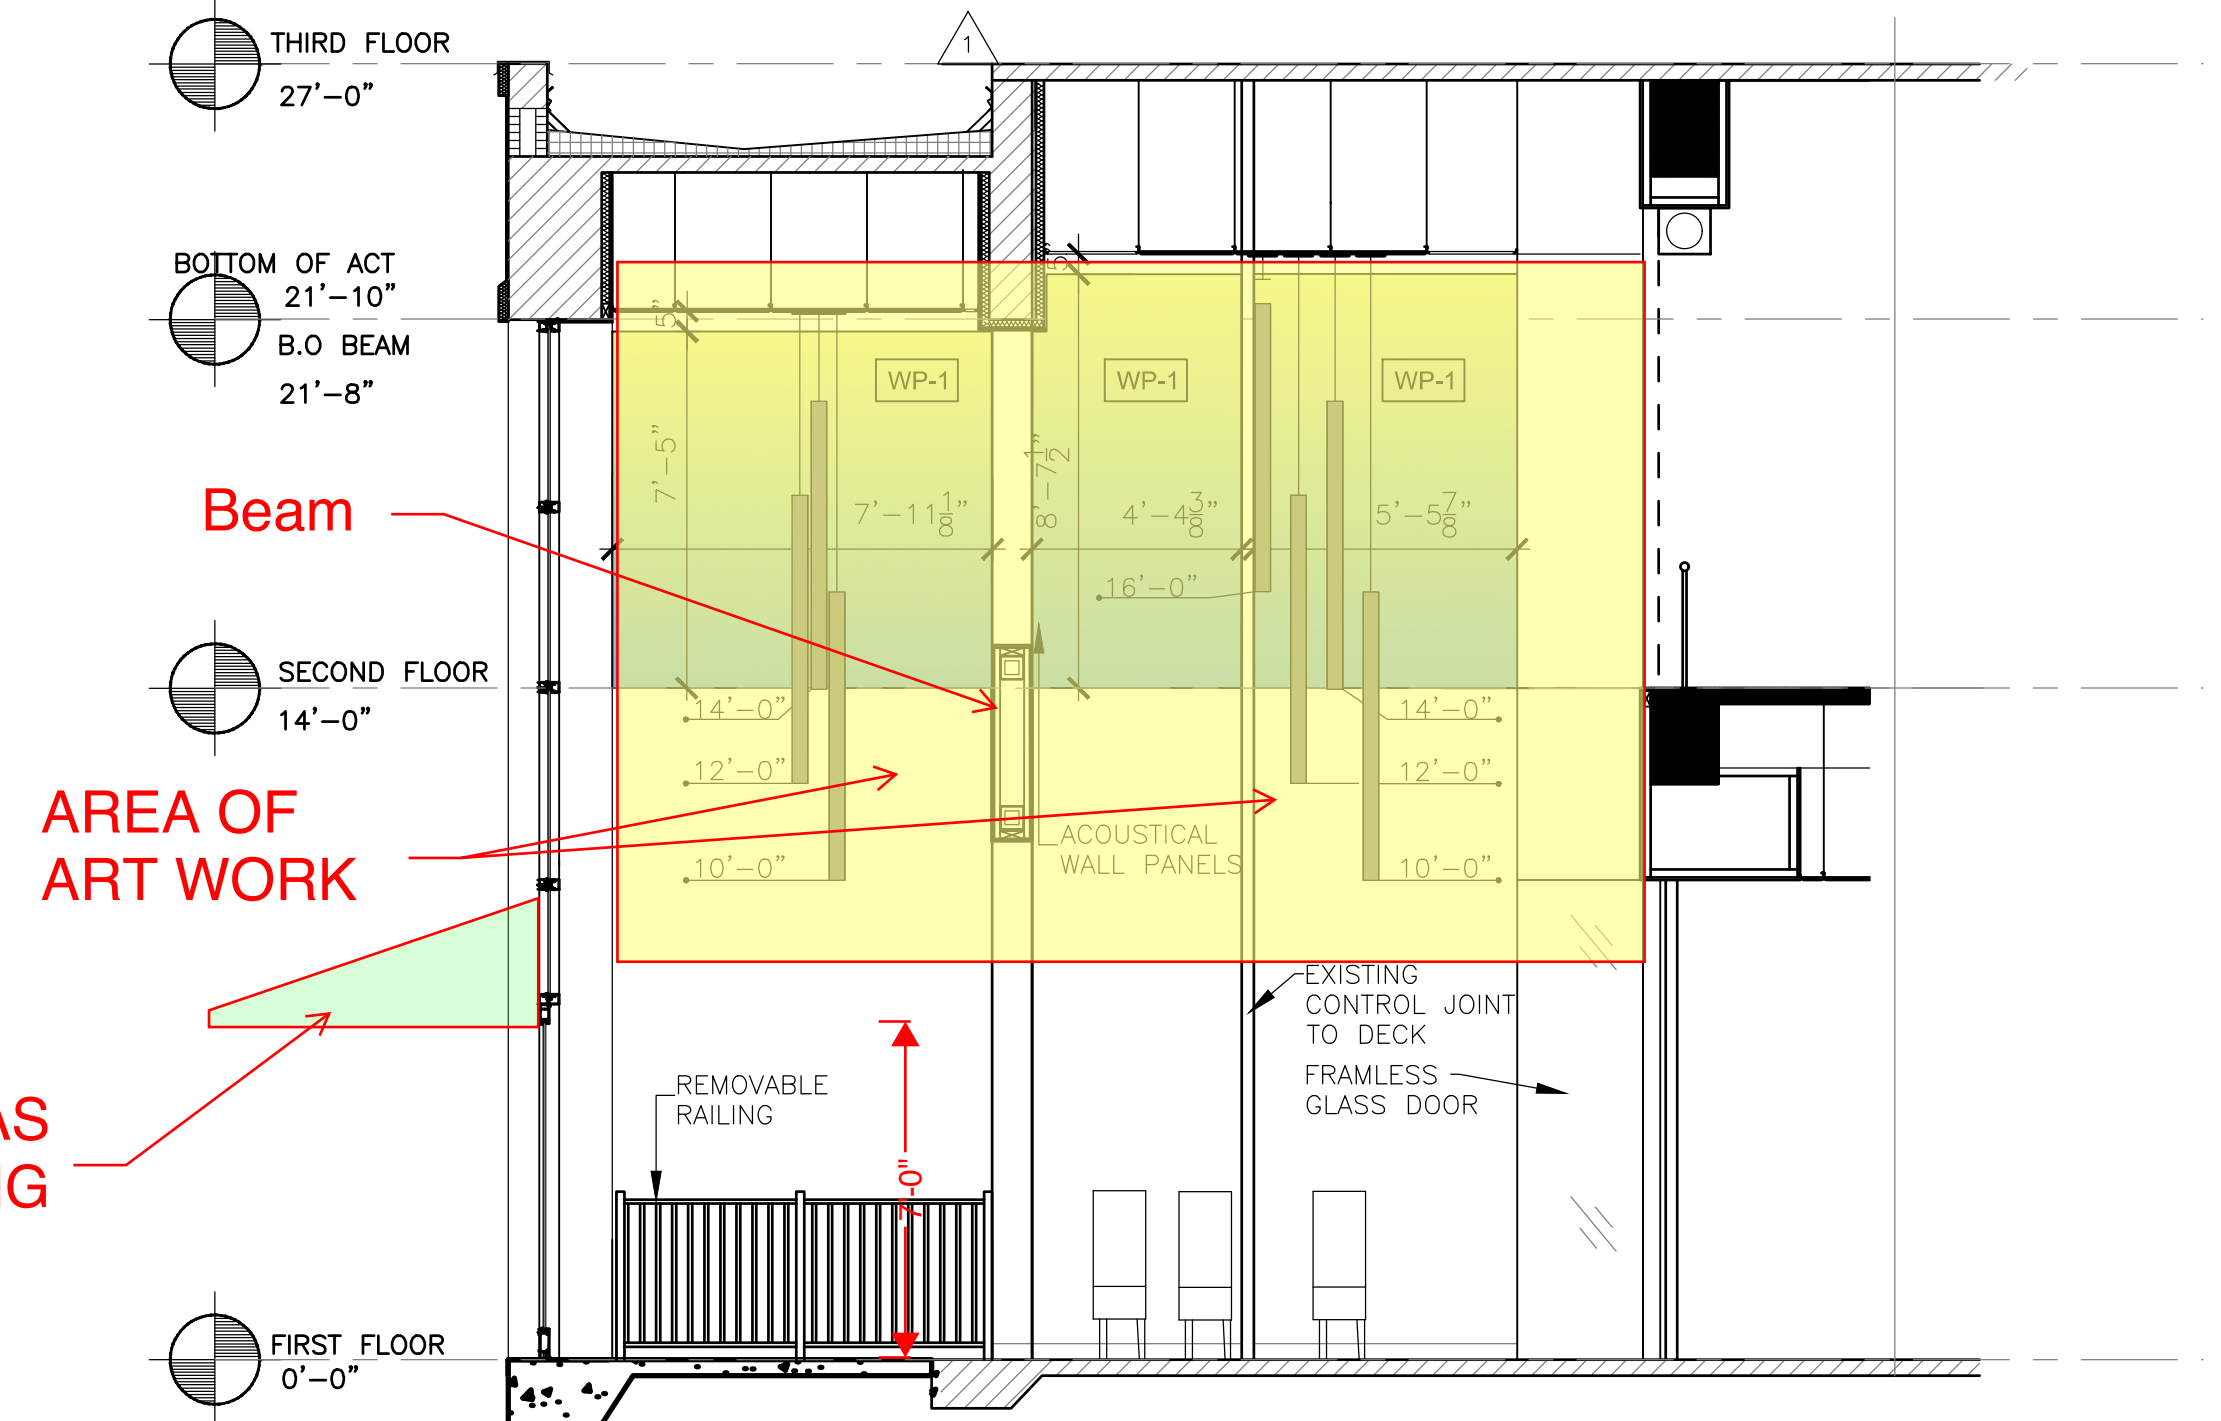
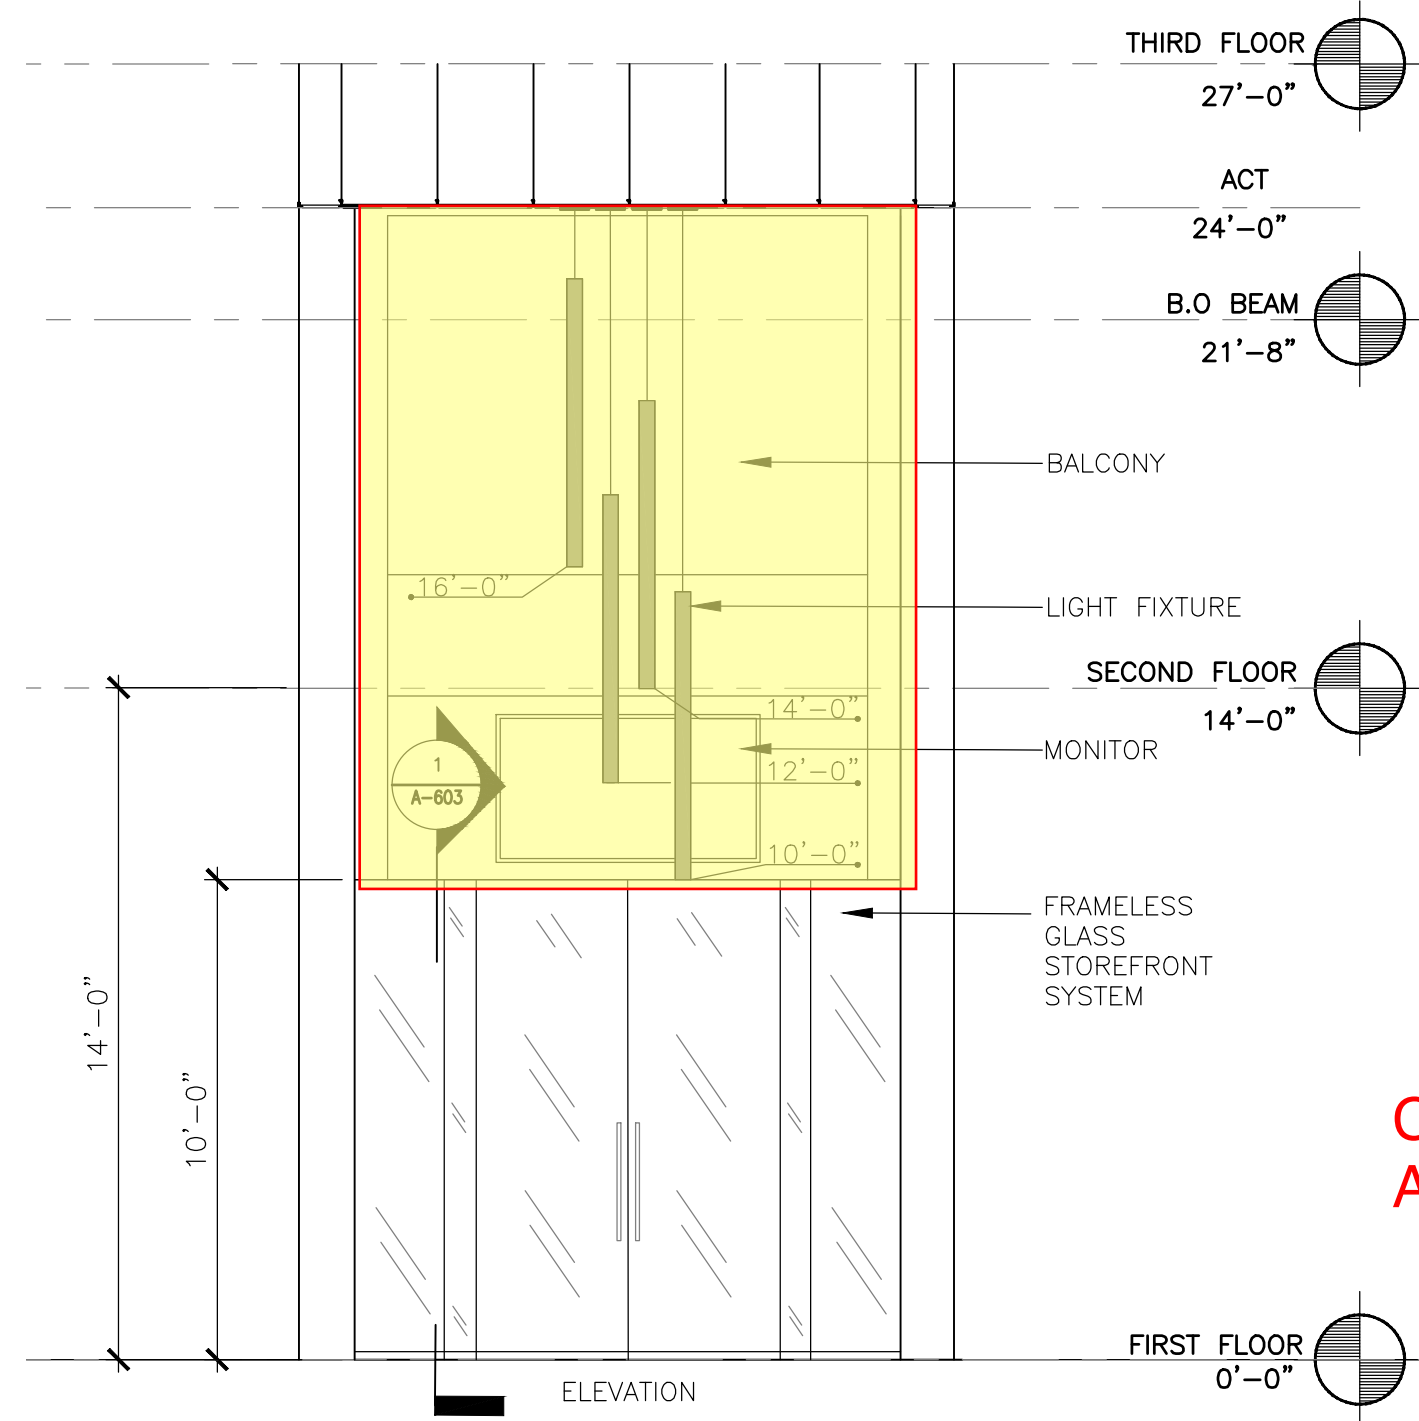
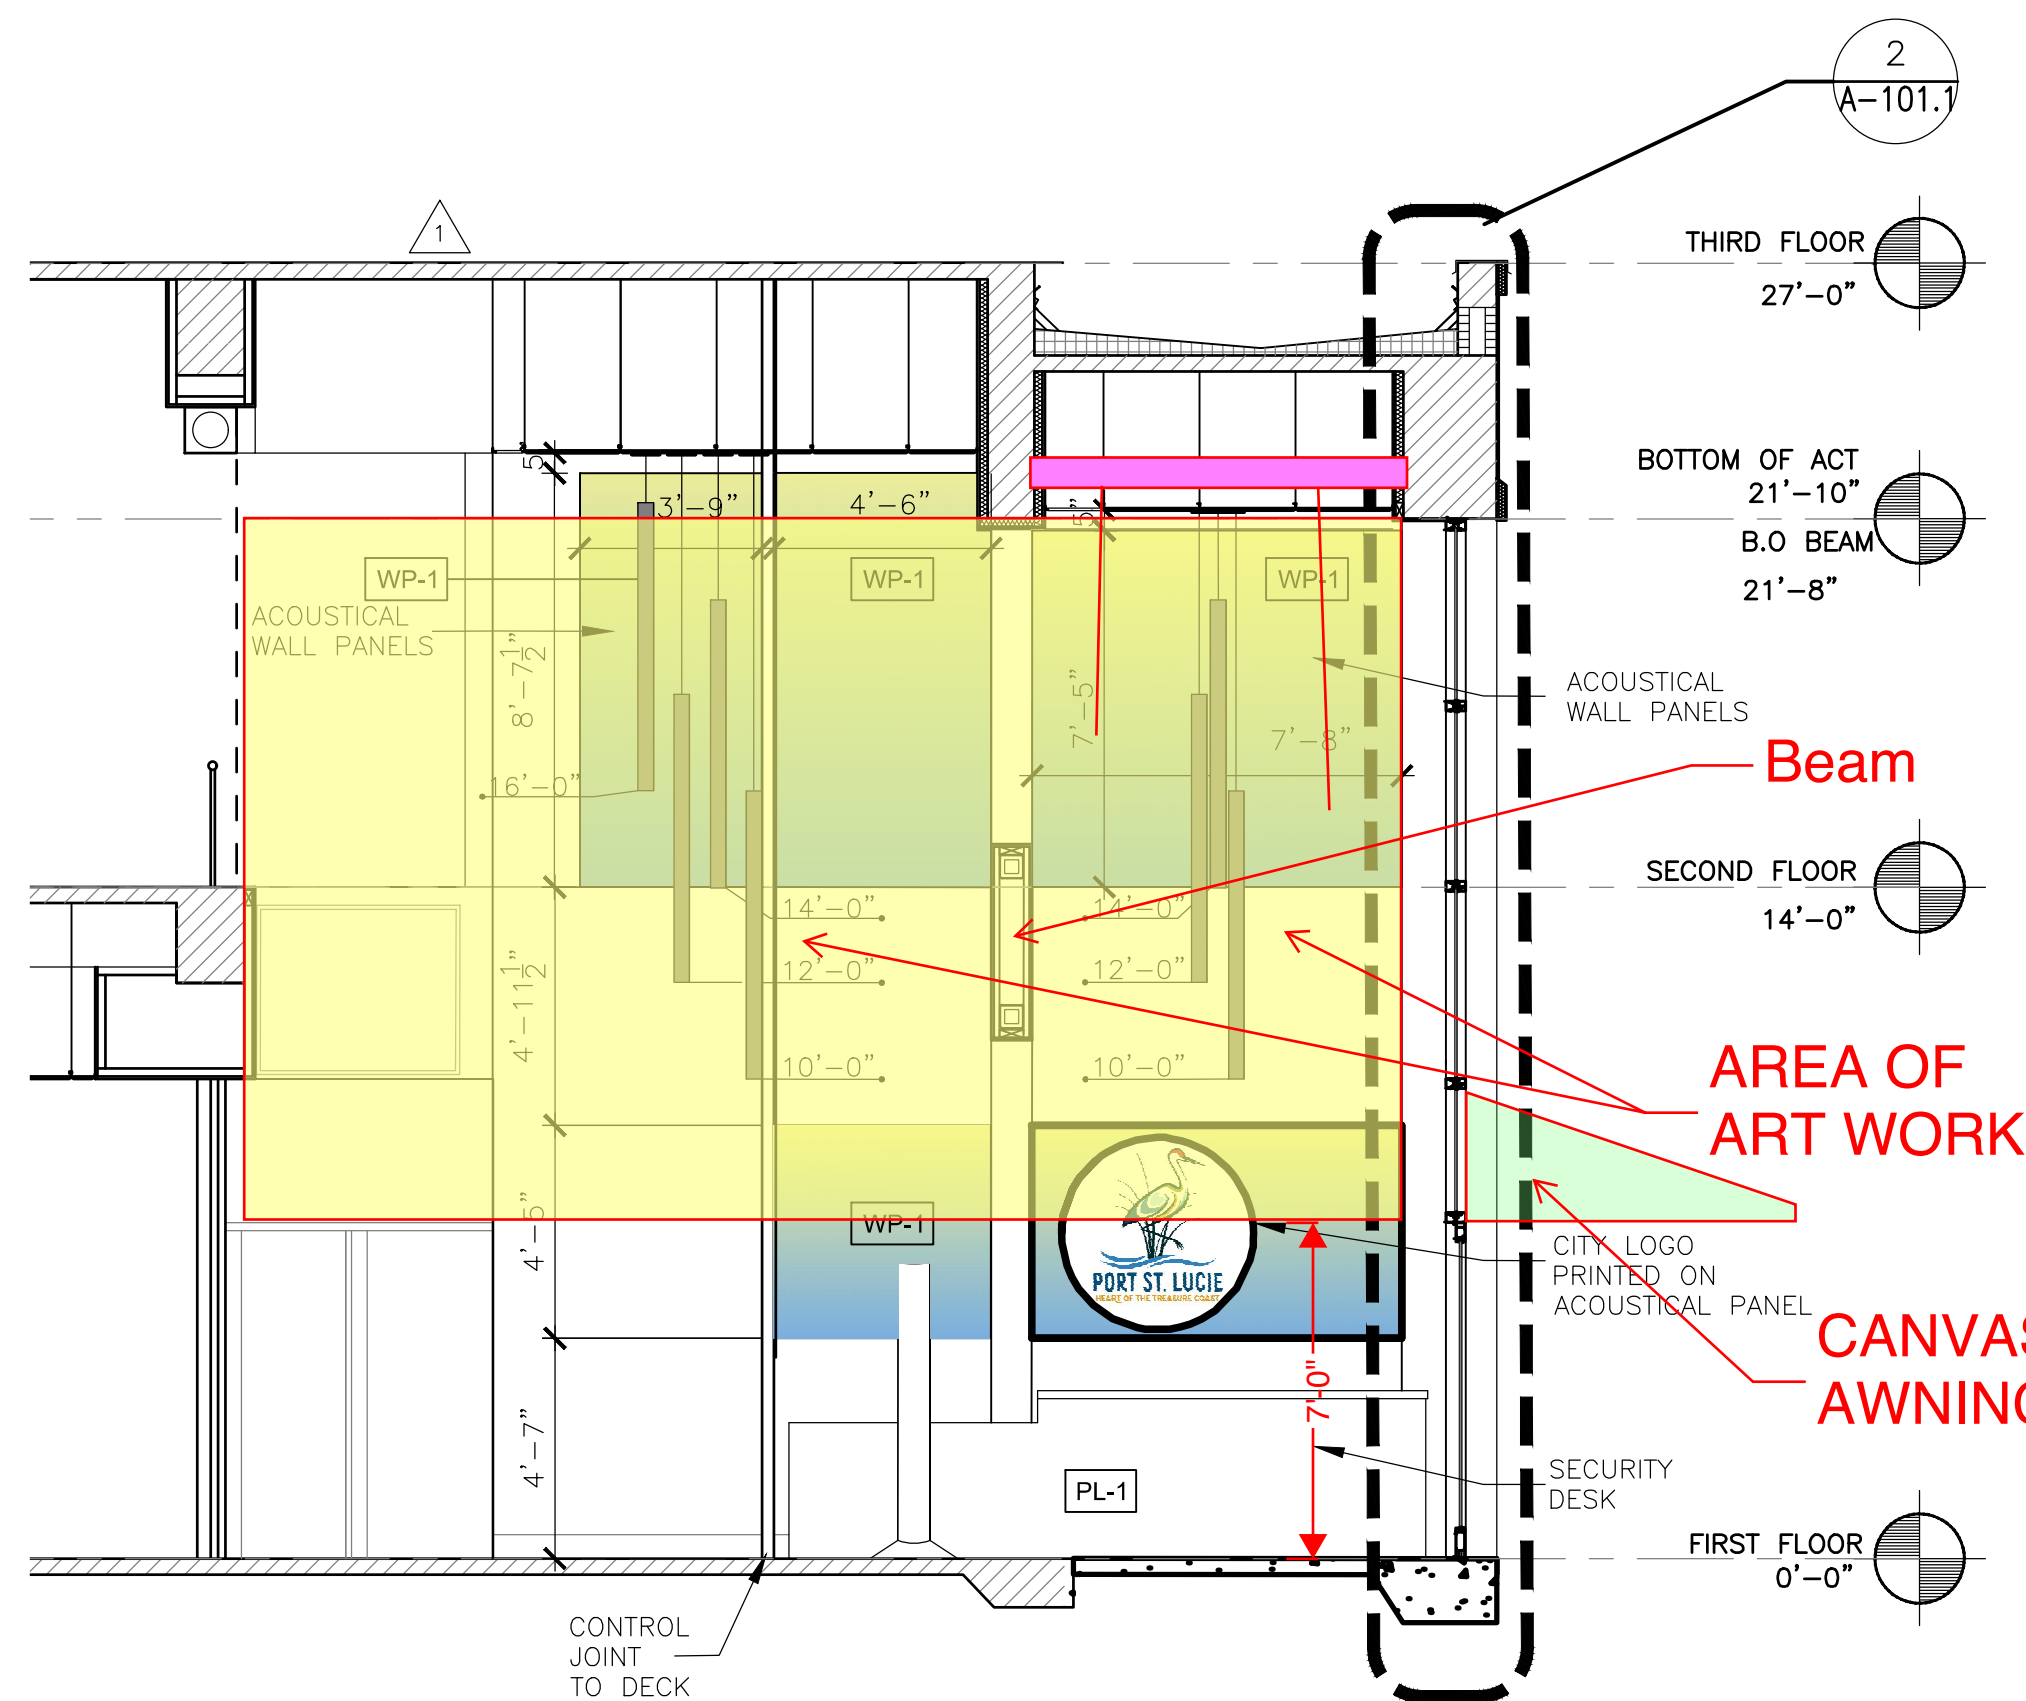
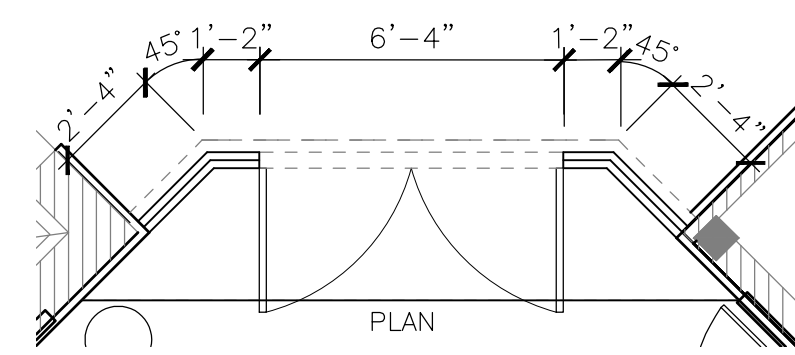


CONSULTANT:

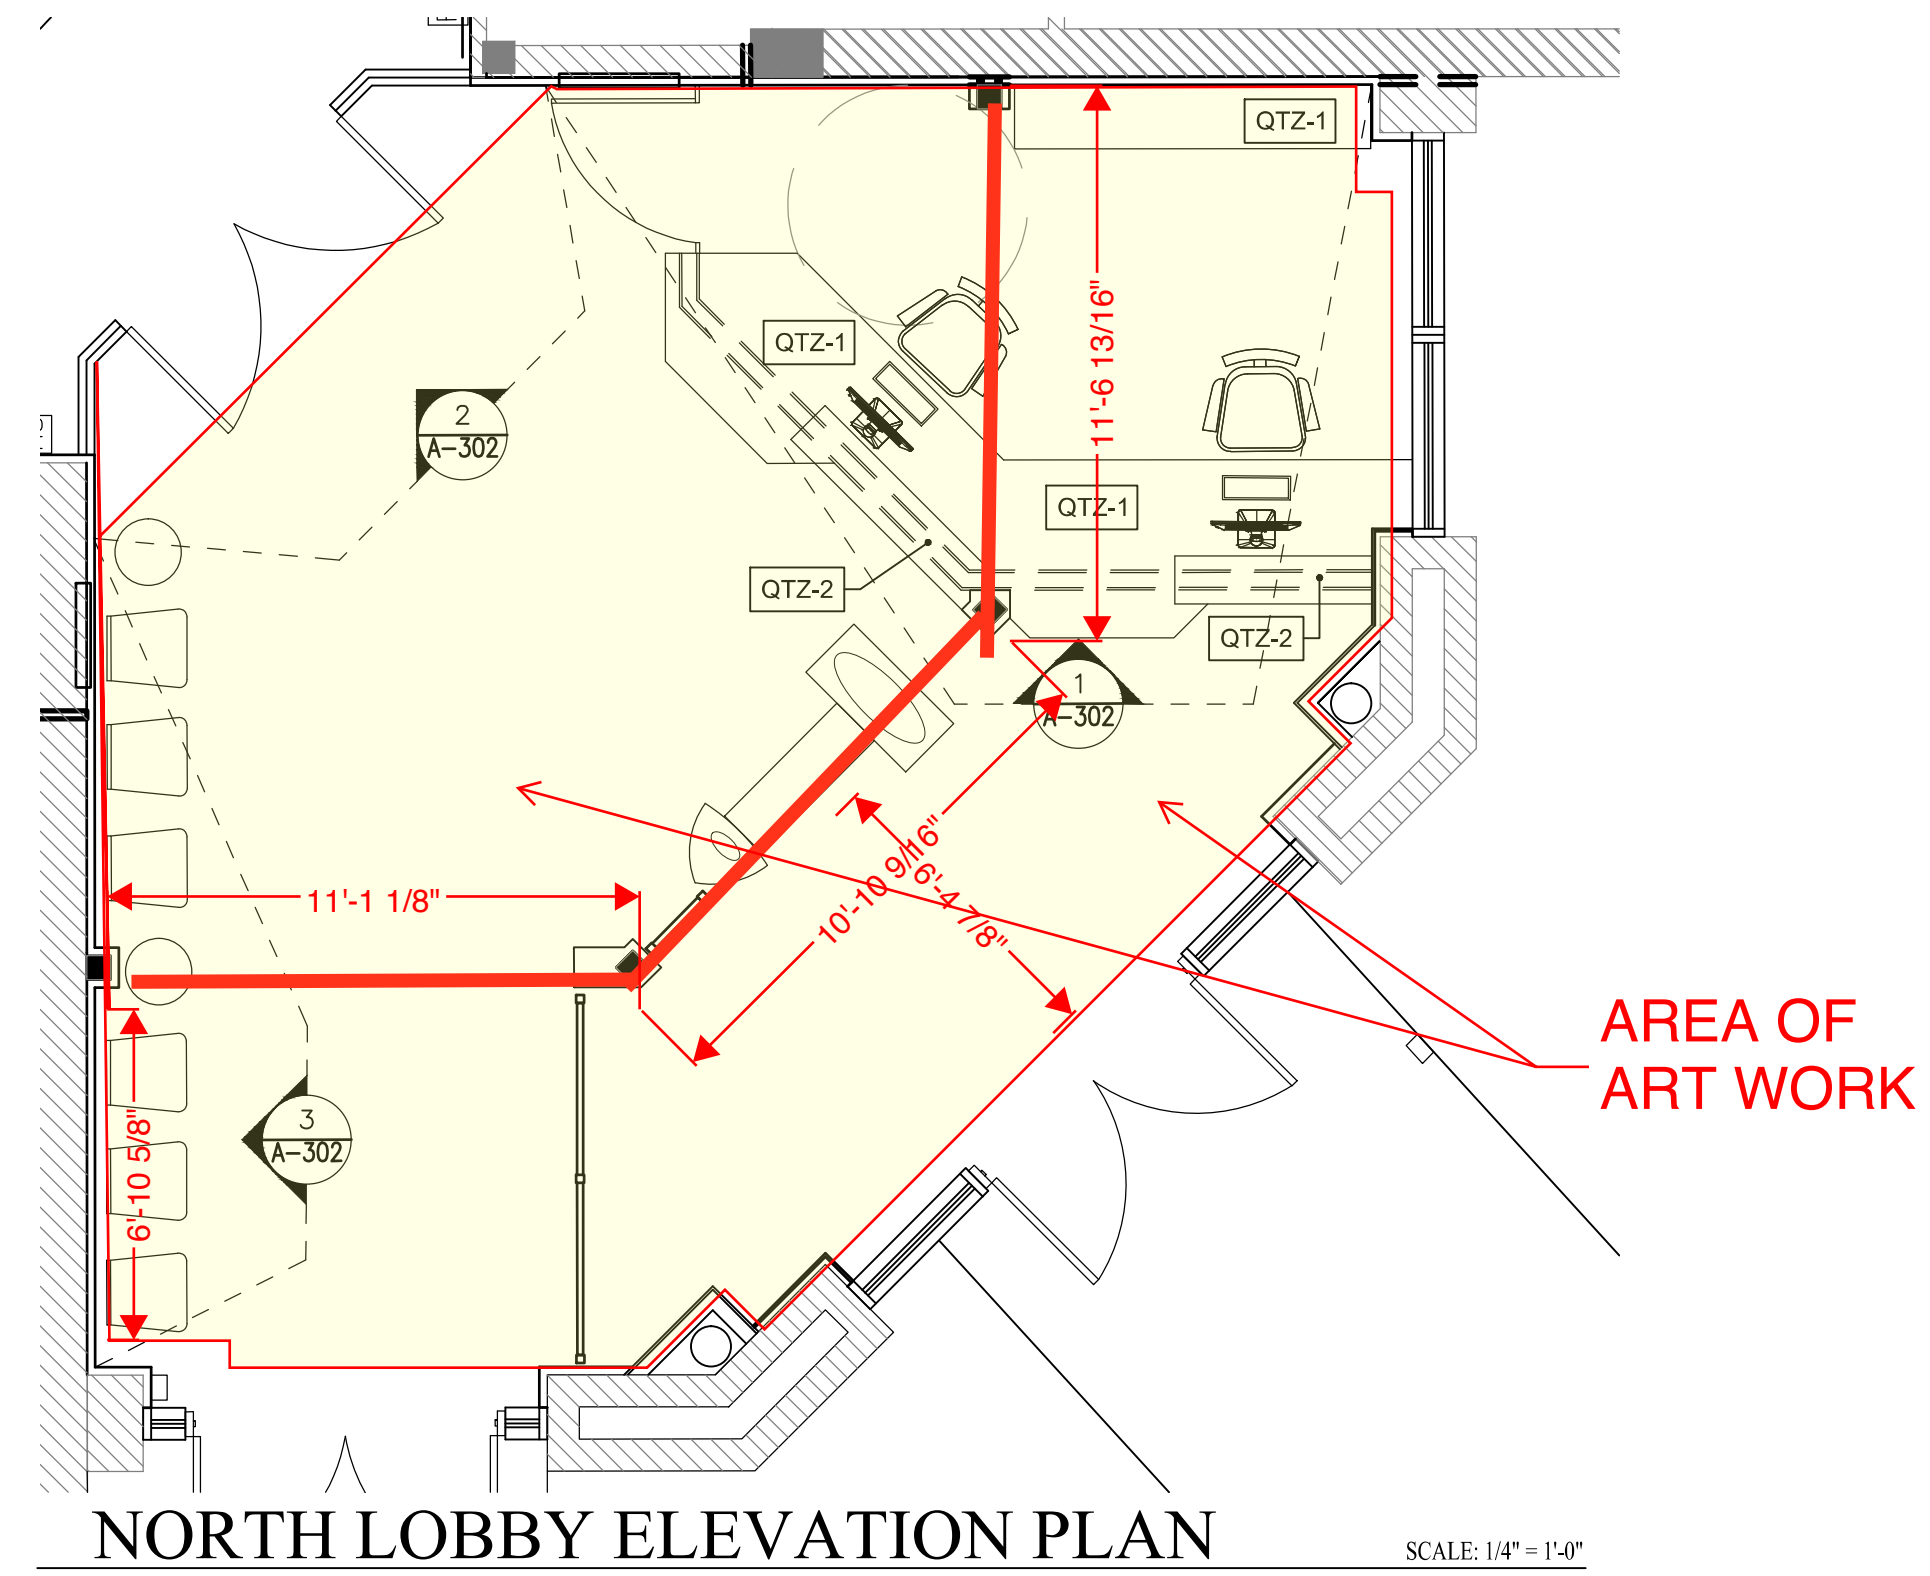

Port St. Lucie City Hall  
 Lobby Renovations  
 121 SW Port St. Lucie Blvd.  
 Building A, Port St. Lucie, FL 34984


CPZ ARCHITECTS, INC.  
 4310 WEST BROWARD BOULEVARD  
 PLANTATION, FLORIDA 33317  
 PHONE: (954) 792-8525  
 AA #2606085 WWW.CPZARCHITECTS.COM

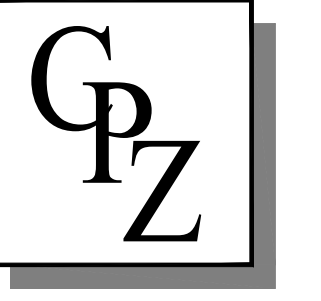

DRAWING TITLE:

ENLARGED NORTH LOBBY ELEVATION SECTION

DRAWN	TJ
CHECKED	LS
DATE	06.28.24
SCALE	AS NOTED
PRJCT #	1960P
SHEET:	

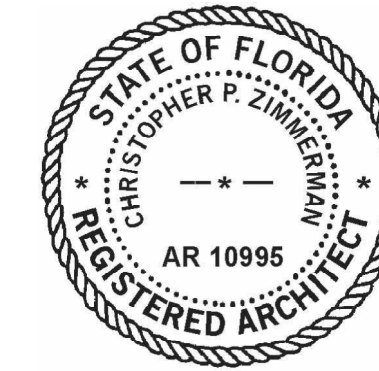

**CHRIS P. ZIMMERMAN, A.I.A.**  
 REGISTERED ARCHITECT NO. 10,995  
 S E C  
 Christopher P. Zimmerman  
 10000 W. US HWY 1  
 Suite 200  
 Fort Myers, FL 33907  
 Phone: 813.438.0100  
 Email: info@cpzarchitects.com

A-302

E: 02-07-2