


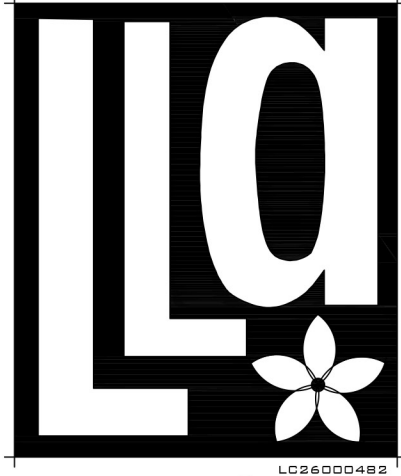

**Litterick
Landscape
Architecture**

2740 SW Martin Downs Blvd. #199
Palm City, FL 34990
561-719-3876
JasonLA1677@yahoo.com

Project Name

Cashmere Townhomes

Port St. Lucie, Florida

Landscape Architect of Record




Jason M. Litterick, RLA
(LA0001677)

Scale: 1/16" = 1'-0"

Designed:	JML
Drawn:	JML
Approved:	JML
Date:	2/10/22
Job no.	
Revisions:	

Sheet No.

LP-2

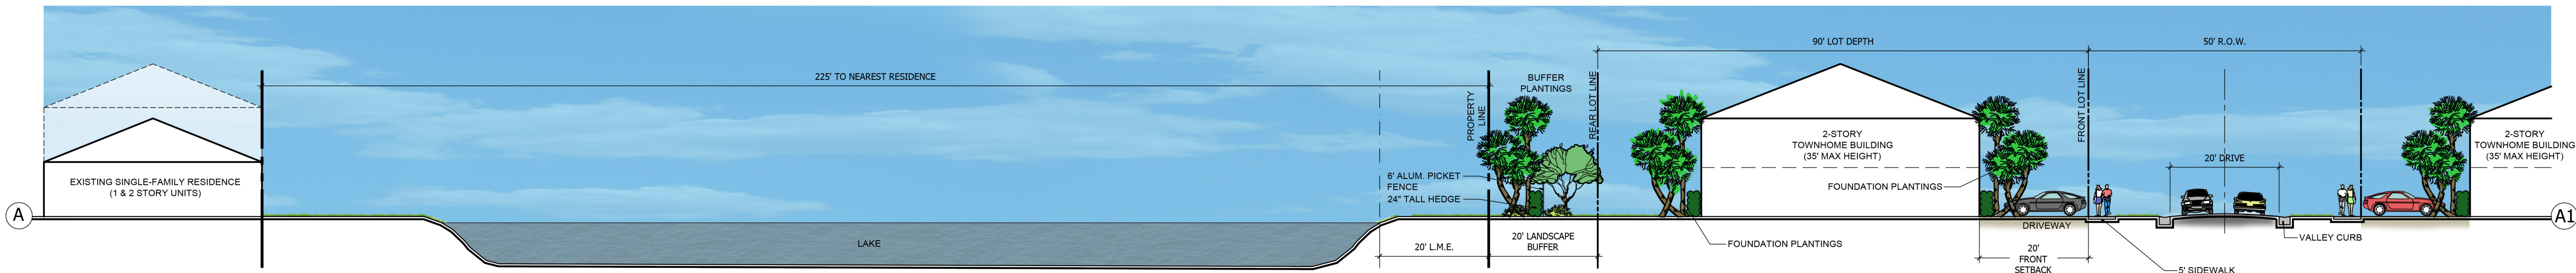

CROSS SECTION (A-A1)
SCALE: 1" = 10'

Landscape Cross -Section

