




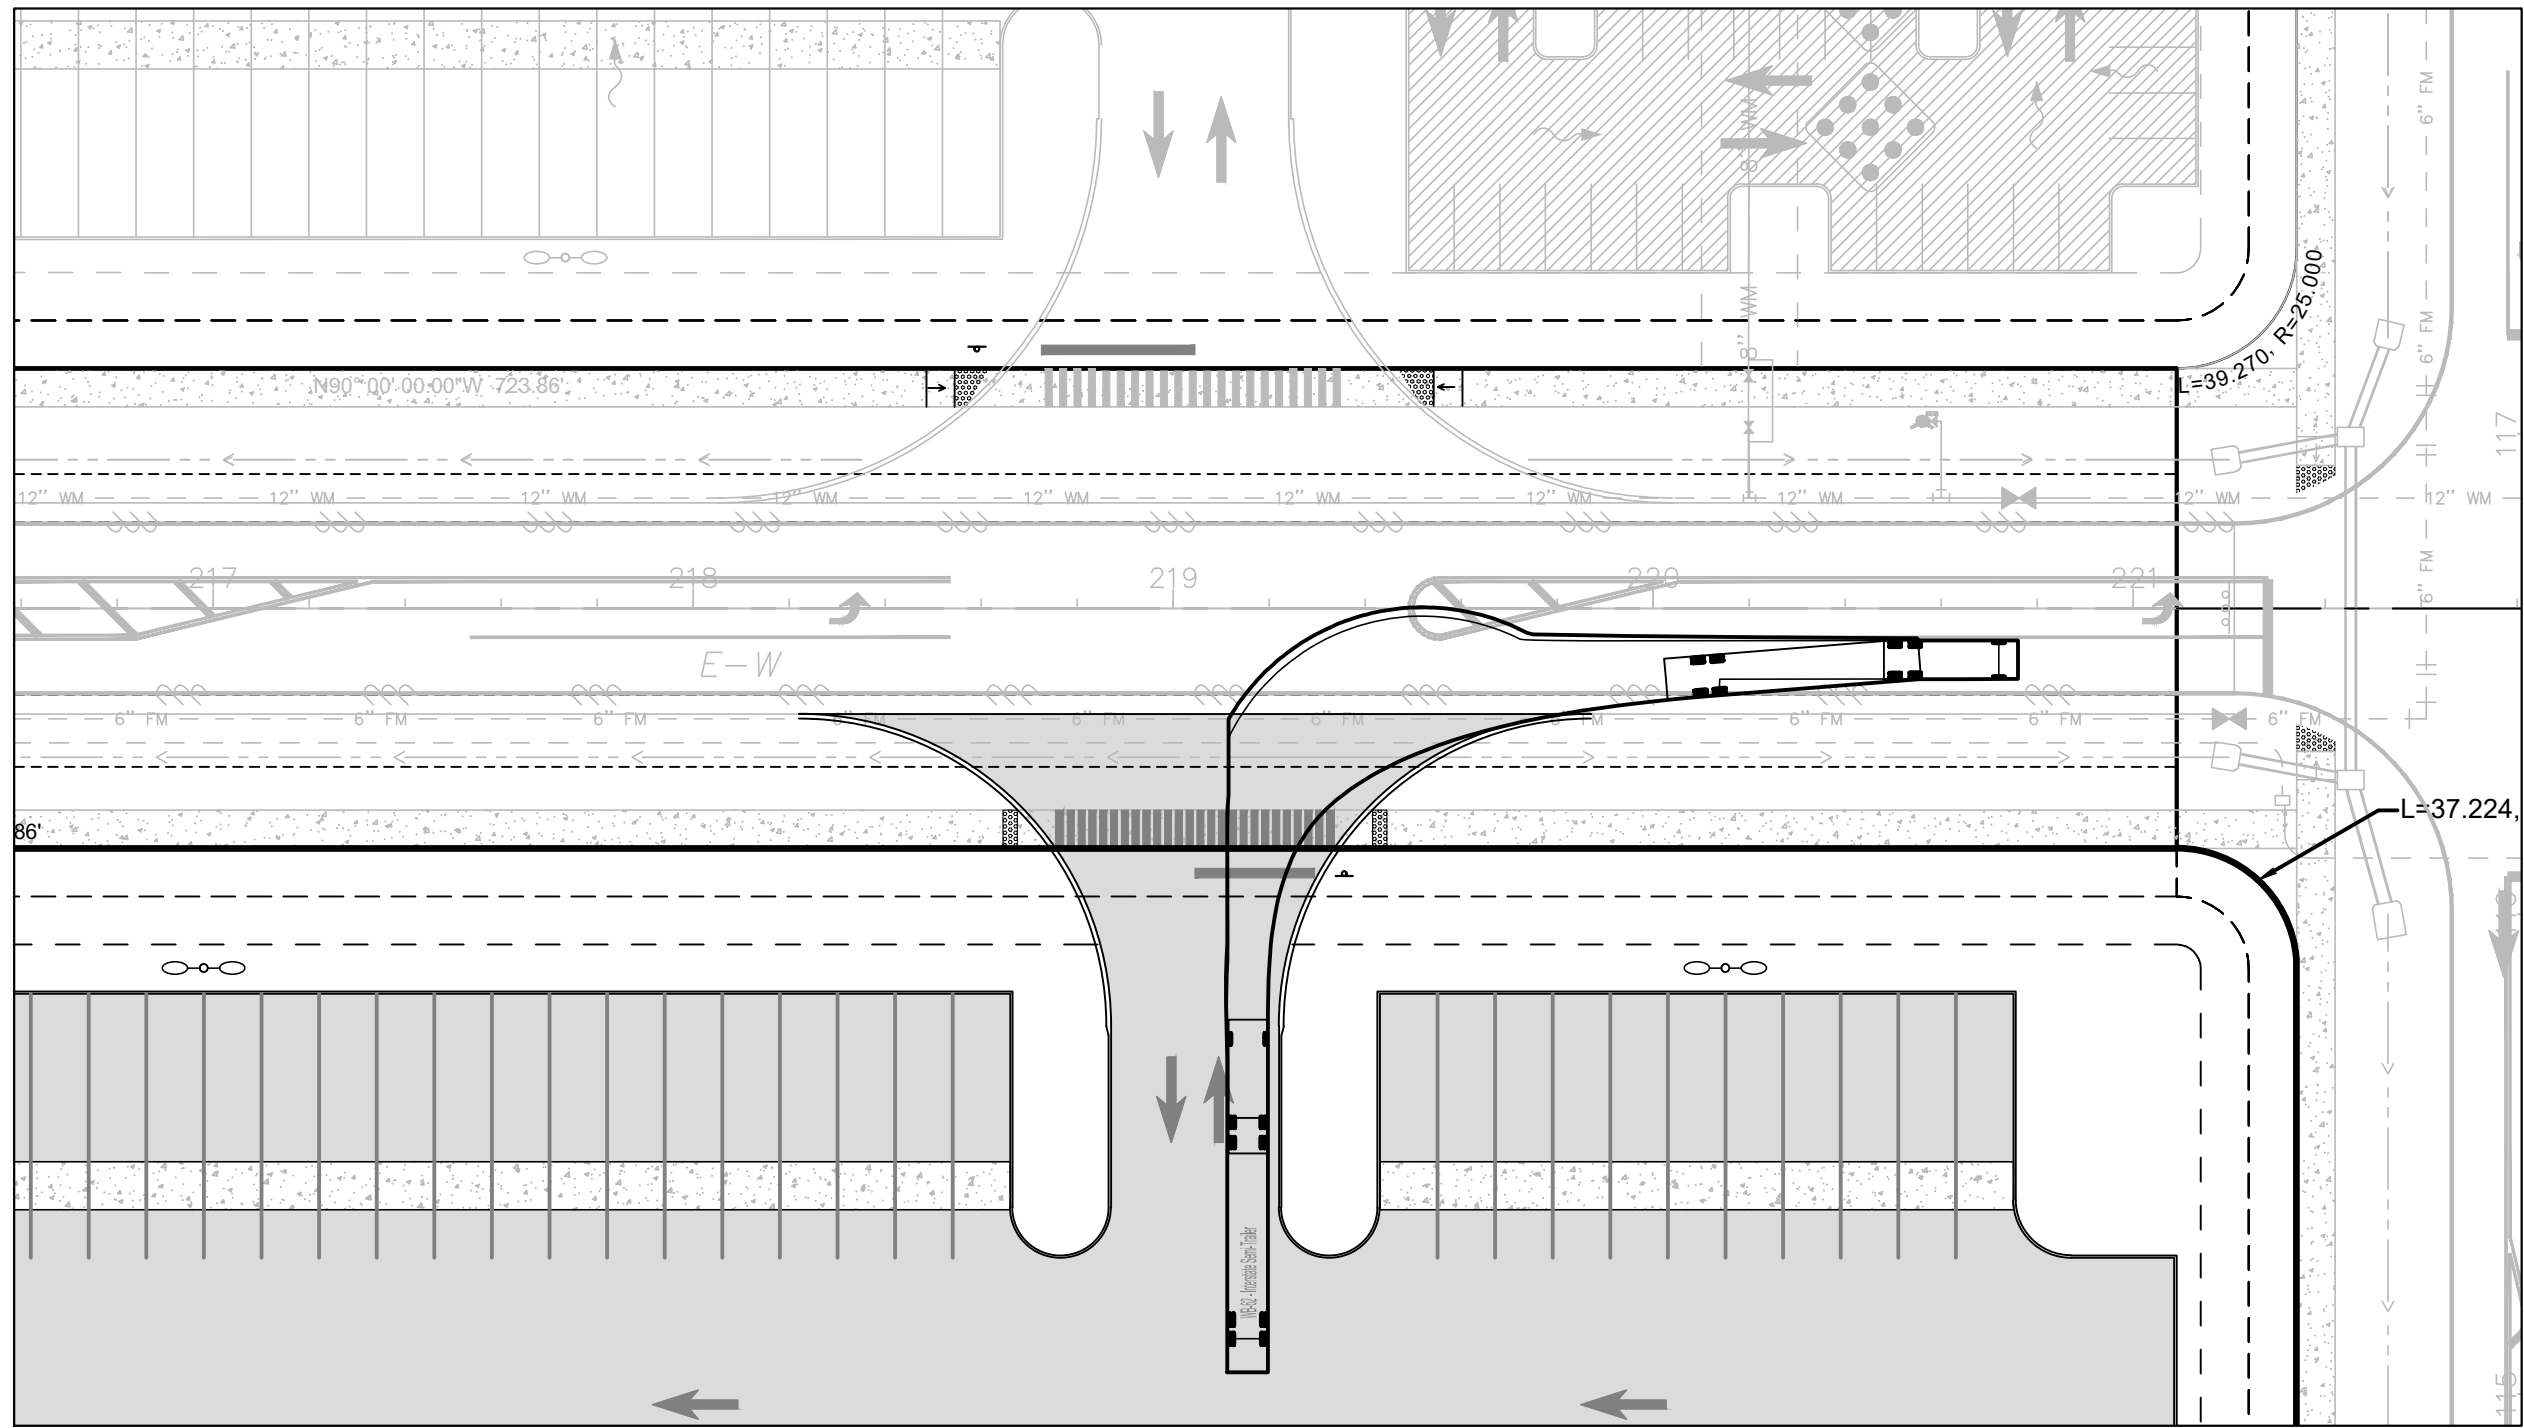

TRUCK ENTRANCE (EAST)

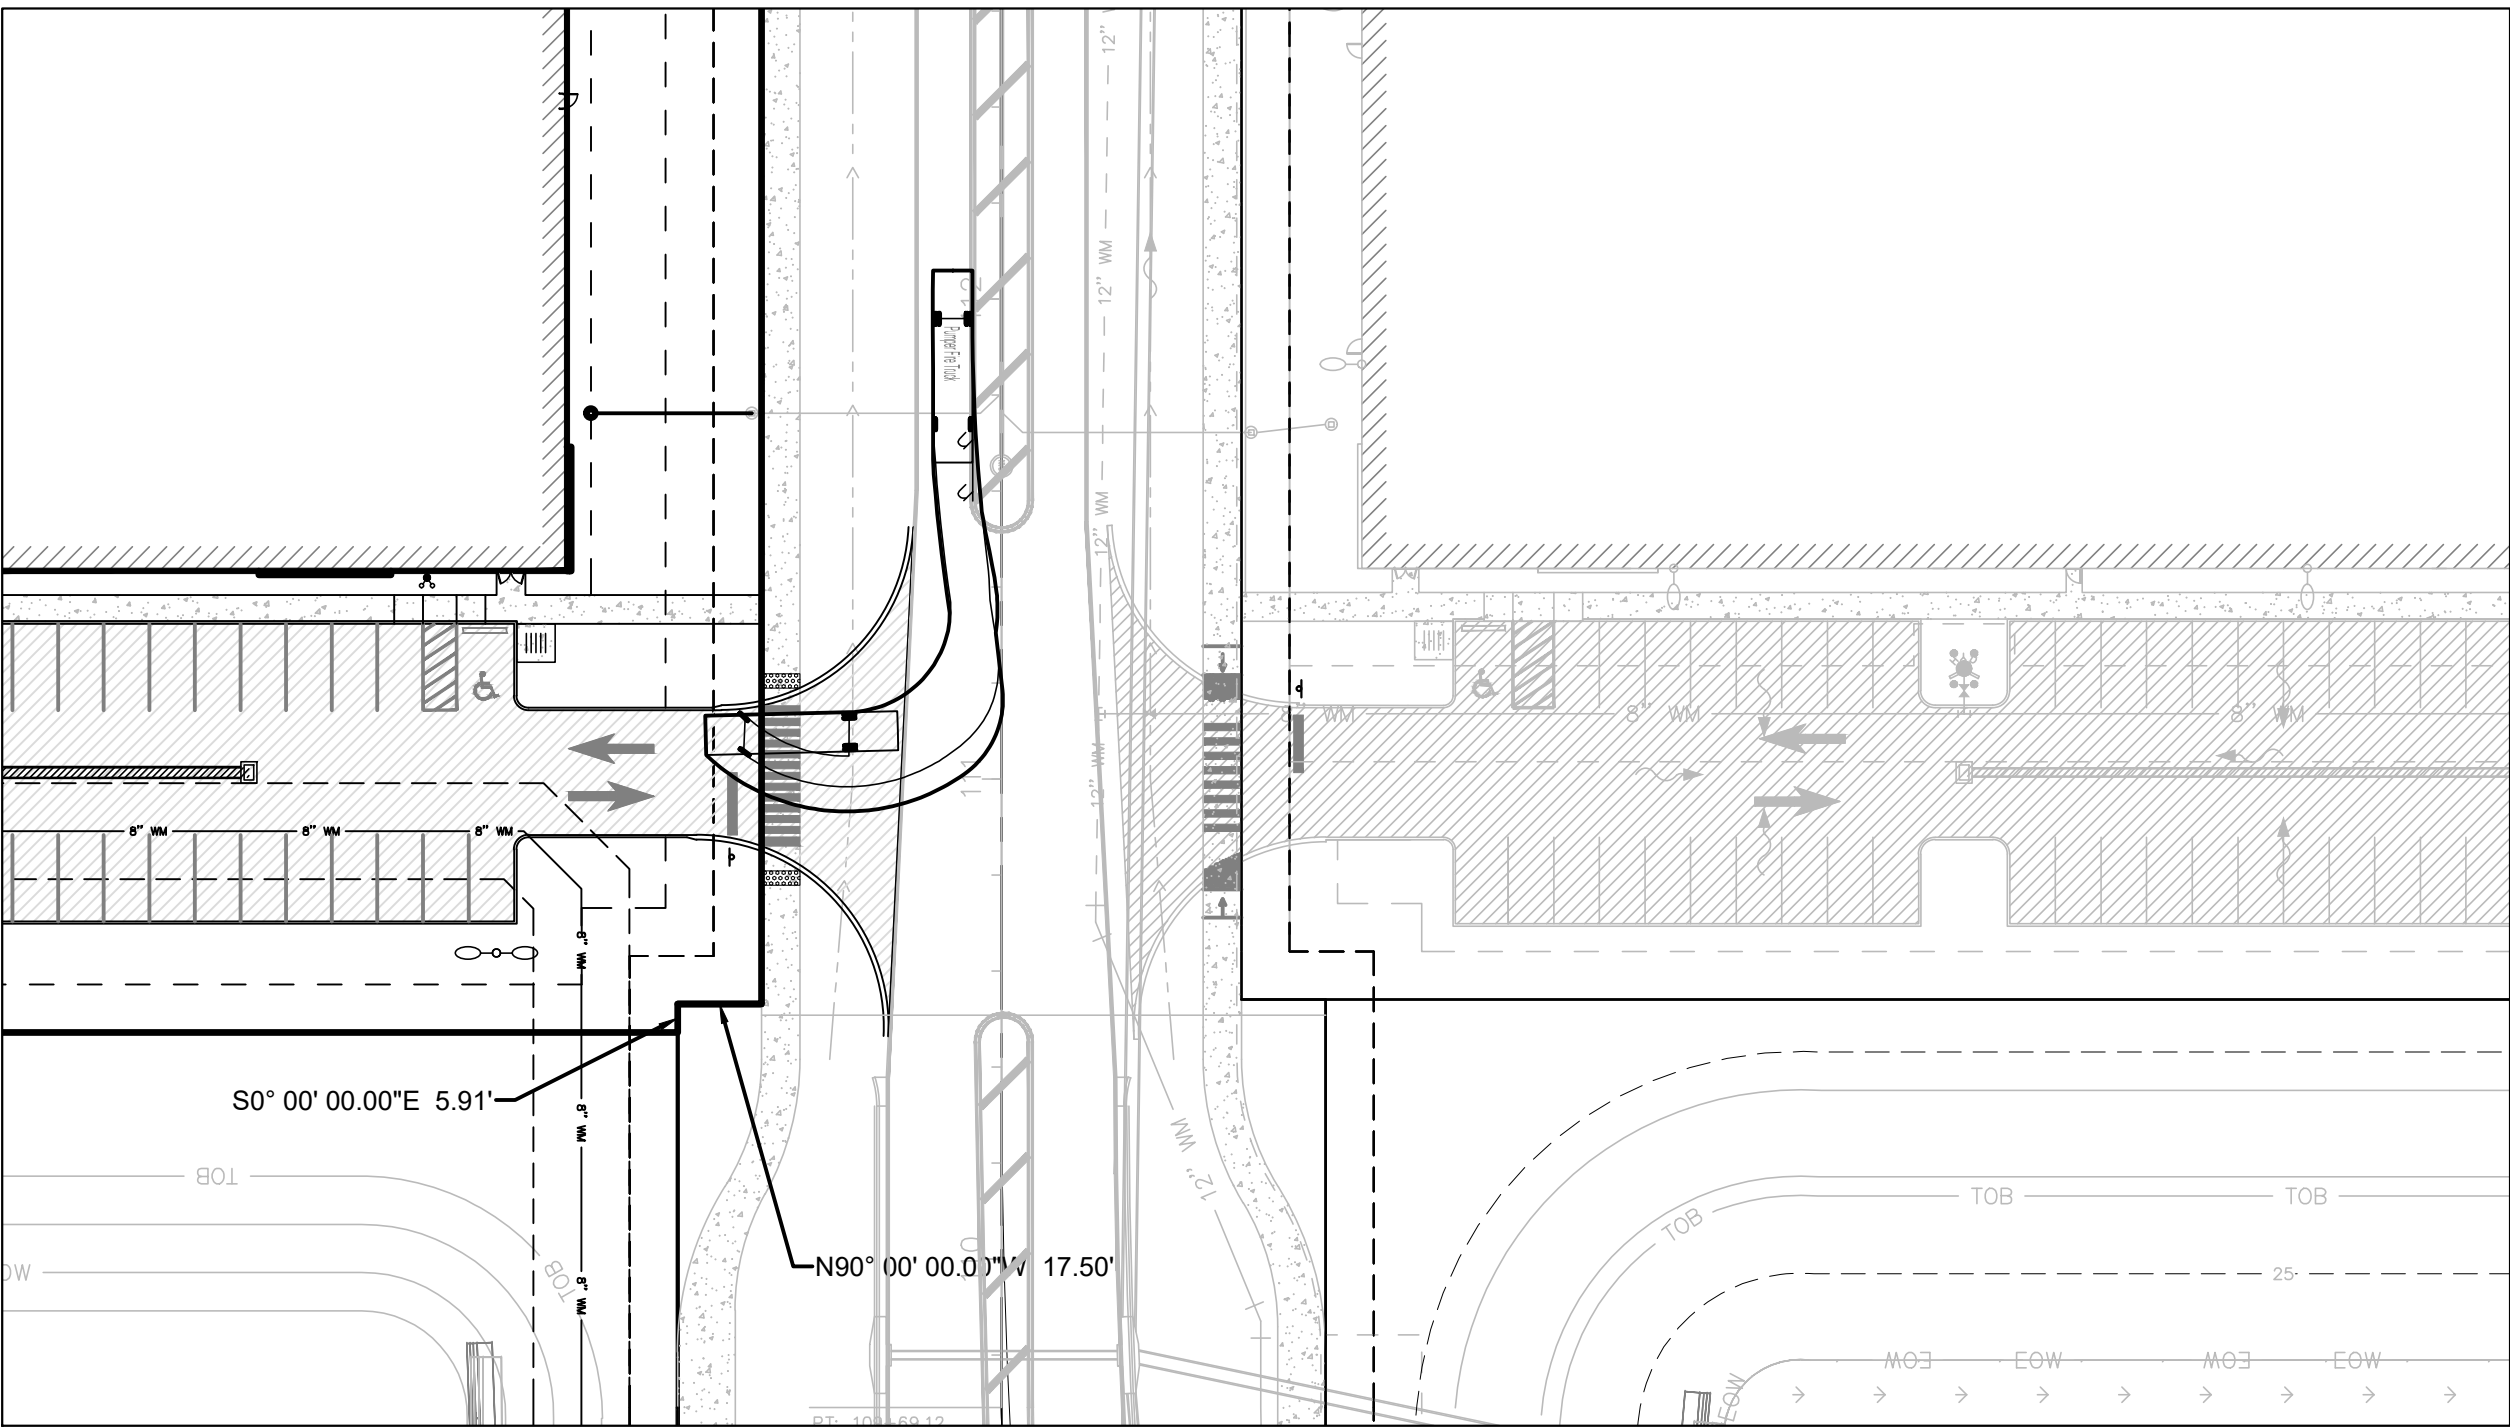


PUMP FIRE TRUCK IN EMPLOYEE LOT

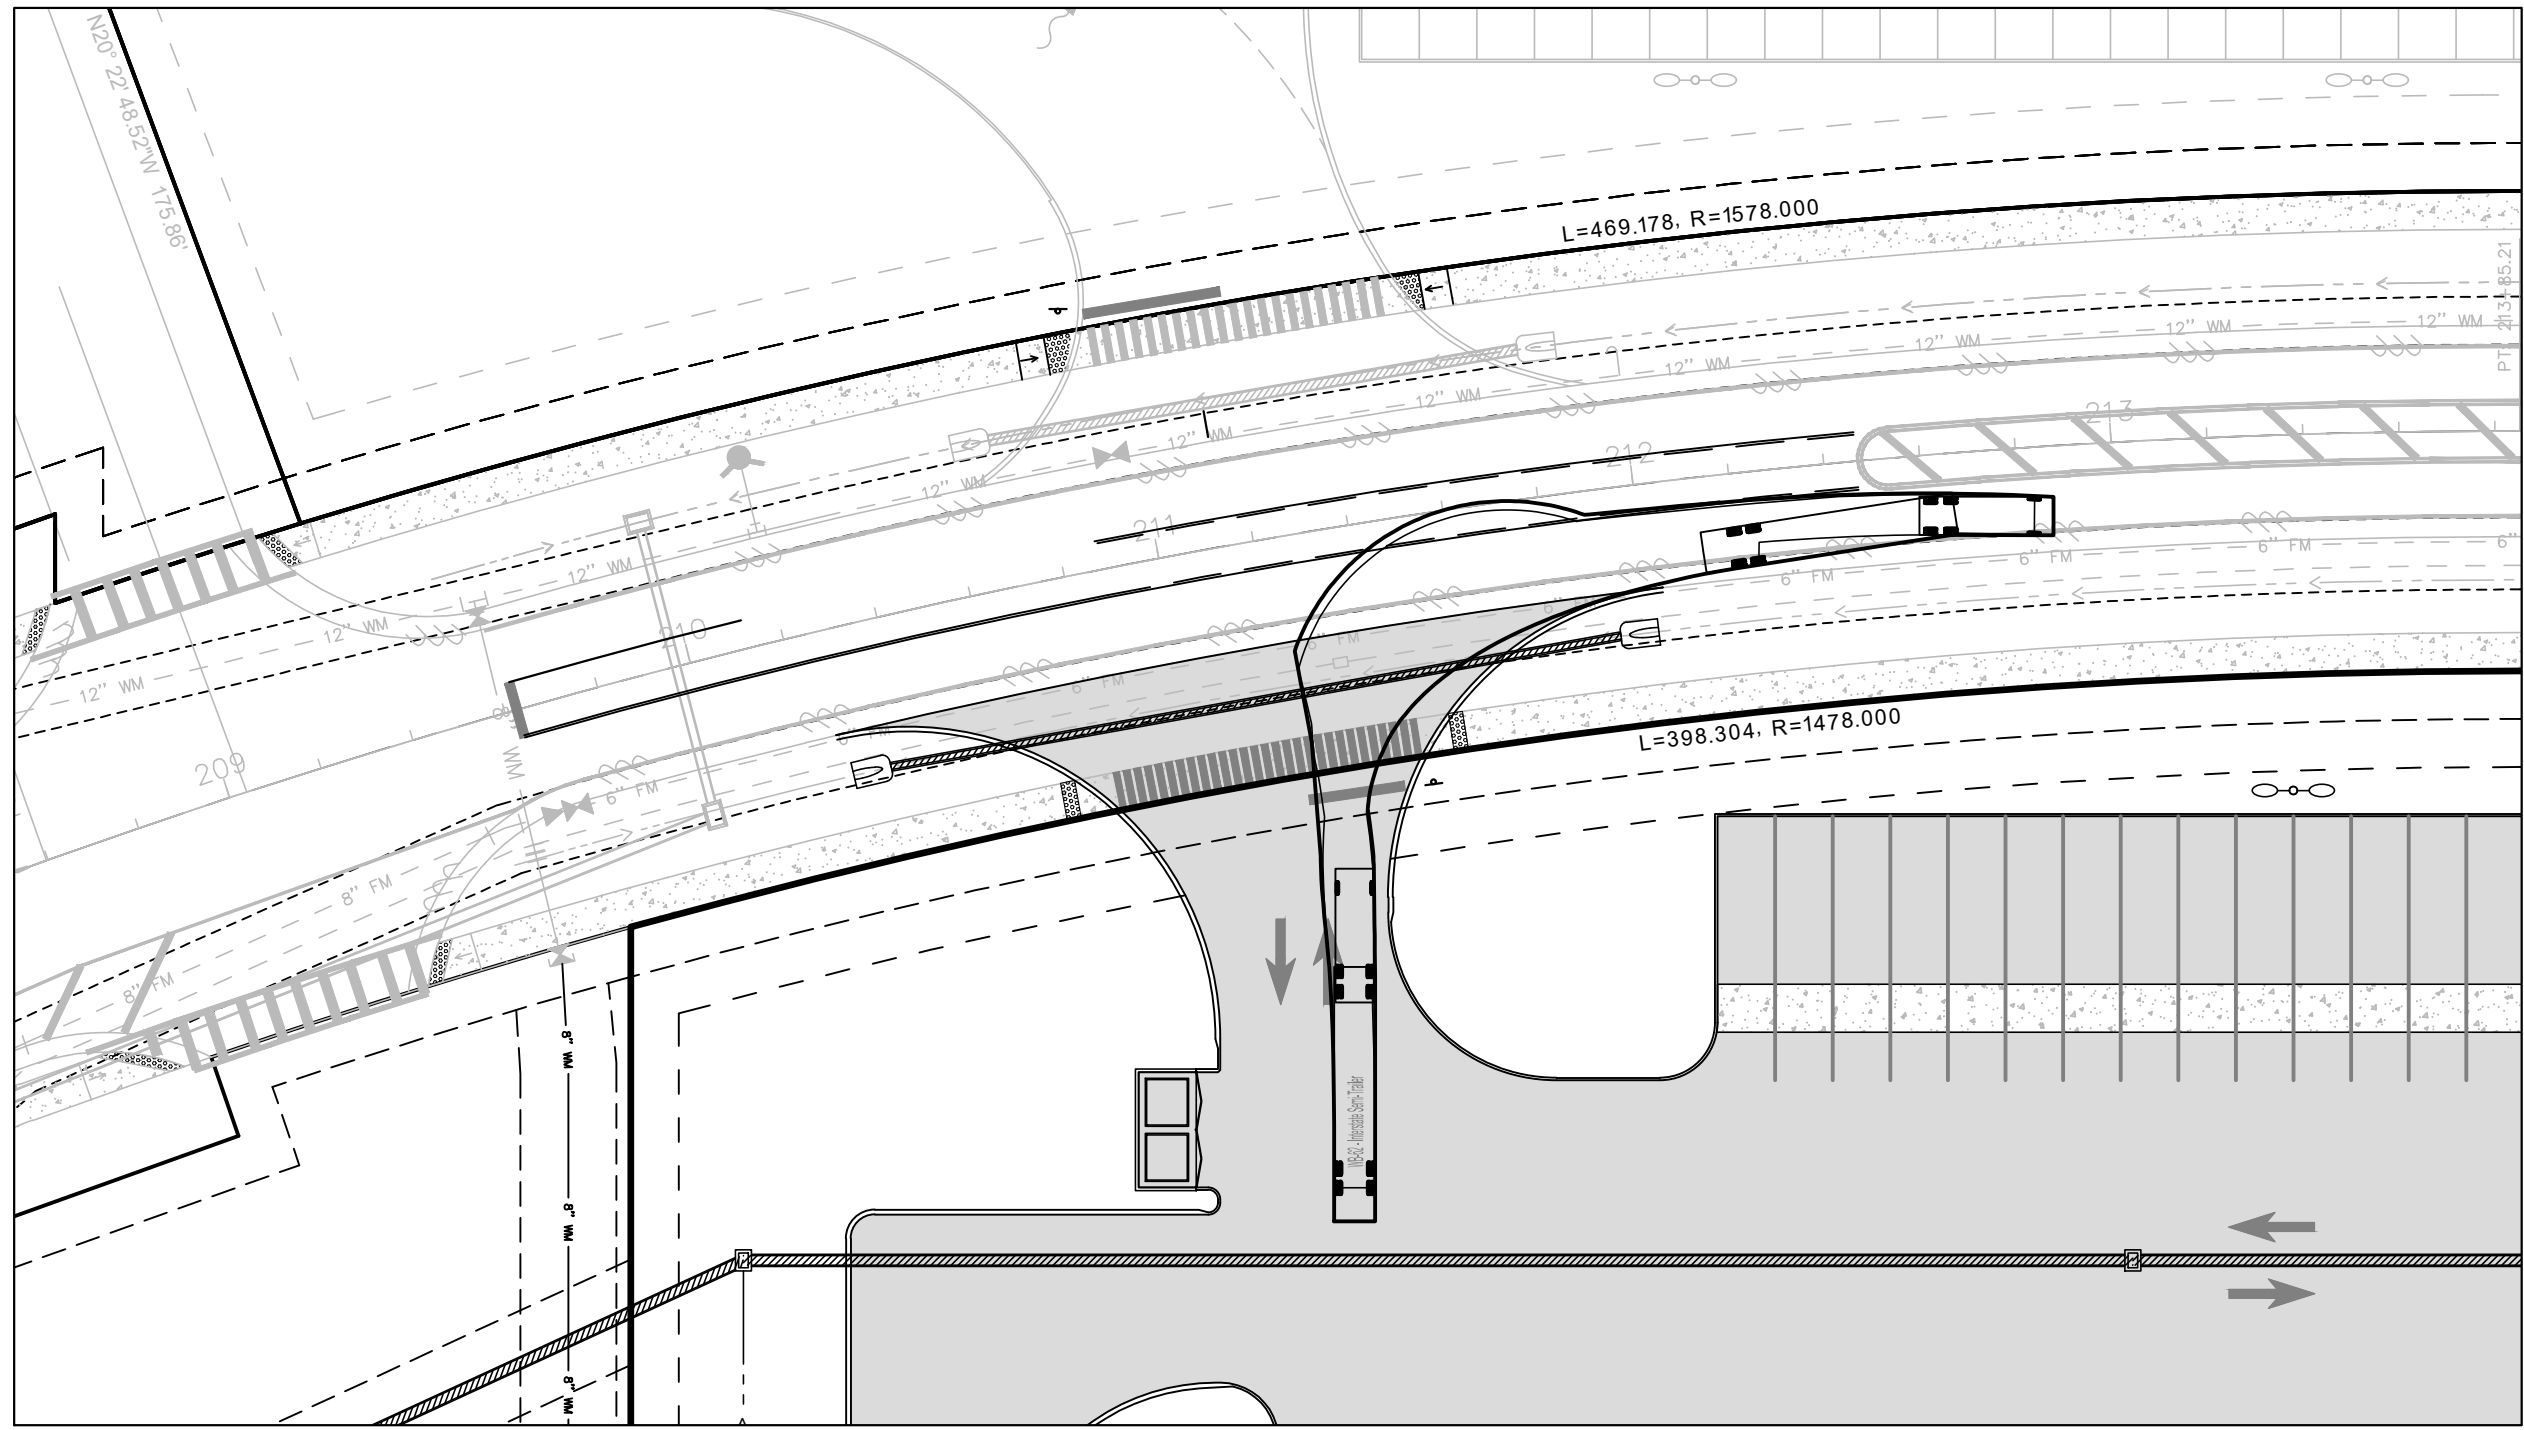

TRUCK ENTRANCE (WEST)

DESIGN VEHICLES:
TRUCK: WB-62
FIRE TRUCK: PUMP FIRE TRUCK

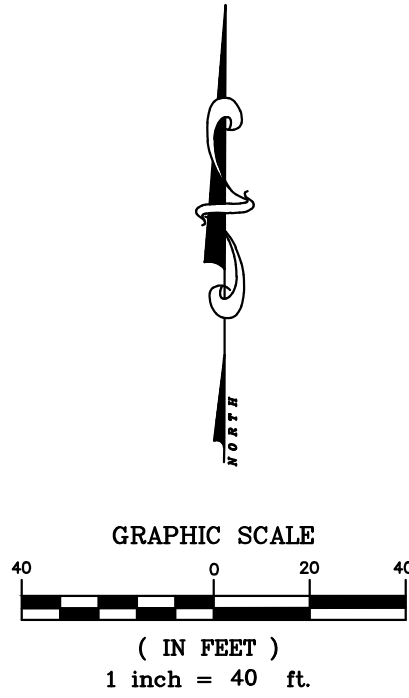

P:\Proj-2022\22-005 - legacy park ph 1 - lot 3\Eng\22-005 Autoturn Exhibit.dwg Plotted: 4/22/2022 9:27 AM By: ZACH MOUW

CITY OF PSL PROJECT No. P22-110
PSLUSD FILE No. 5360F
JAMES P. TERPENING JR, P.E. FL. REG. NO. 24276



NOTES:
1) ALL ELEVATIONS AND
BENCHMARKS SHOWN HEREON
ARE RELATIVE TO THE NORTH
AMERICAN VERTICAL DATUM
(N.A.V.D.) OF 1988.

COMPUTER FILE REF.	FIELD BK./PG.



**CULPEPPER &
TERPENING INC**
2980 SOUTH 25th STREET • FORT PIERCE, FLORIDA 34981
PHONE 772-464-3537 • FAX 772-464-9487 • www.ct-eng.com
STATE OF FLORIDA BOARD OF PROFESSIONAL
ENGINEERS AUTHORIZATION NO. 4286

- REVISIONS -	BY	DATE

	BY	DATE
DESIGNED		
CALCS.		
DRAWN	ZM	4/21/22
DETAILED		
CHECKED		
APPROVED		

LEGACY PARK - LOT 3
DRIVEWAY AUTOTURN EXHIBIT

DATE: -
HORIZ. SCALE: -
VERT. SCALE: -
JOB No. 22-005
SHEET 1 of 1