


**REAR ELEVATION**

3/32" = 1'-0"

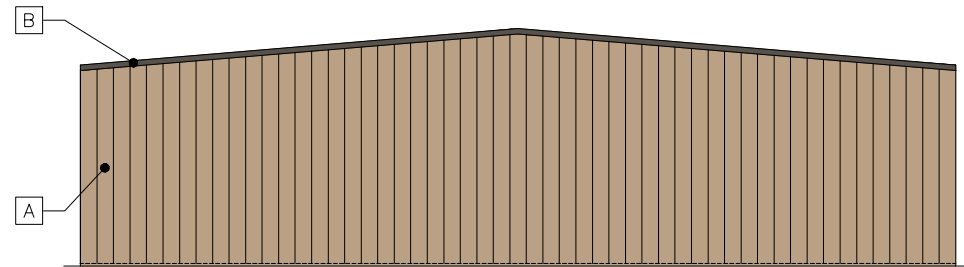


**LEFT ELEVATION**

3/32" = 1'-0"


PAIN T SCHEDULE

- A** MAIN COLOR- SW 6108 LATTE- 88% (BUILDING FACE)
- B** TRIM COLOR- SW 7645 THUNDER GRAY- 4.8% (BUILDING FACE)
- C** ROOF COLOR- GALVALUME
- D** ACCENT COLOR- SW 9184 FOXHALL GREEN- 6.2% (BUILDING FACE)

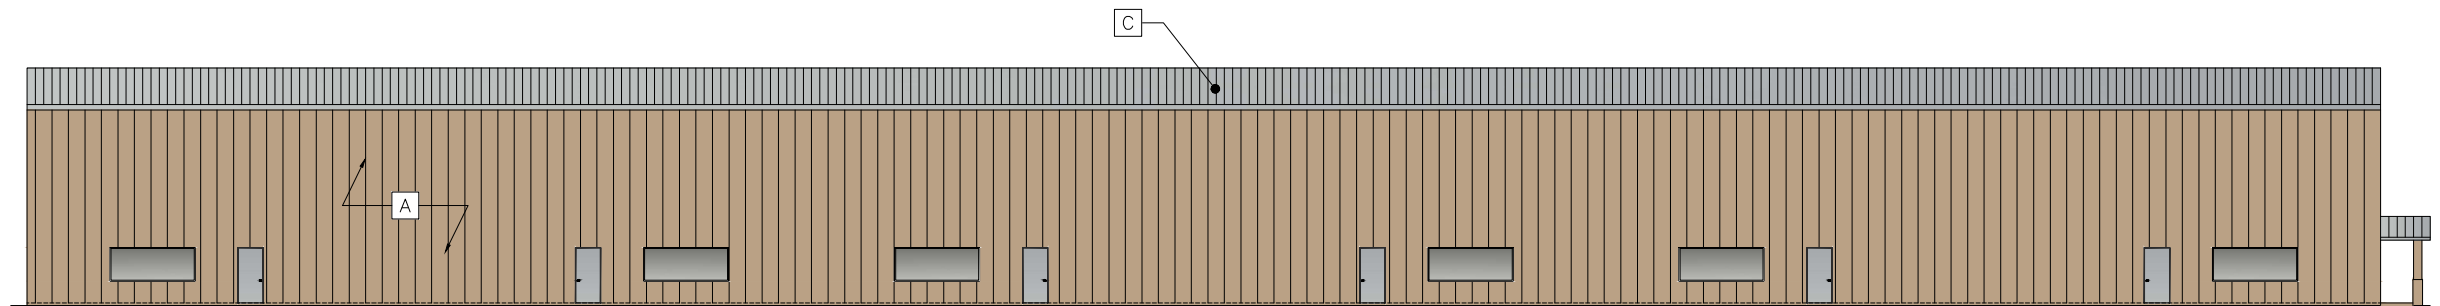

**FRONT ELEVATION**

3/32" = 1'-0"

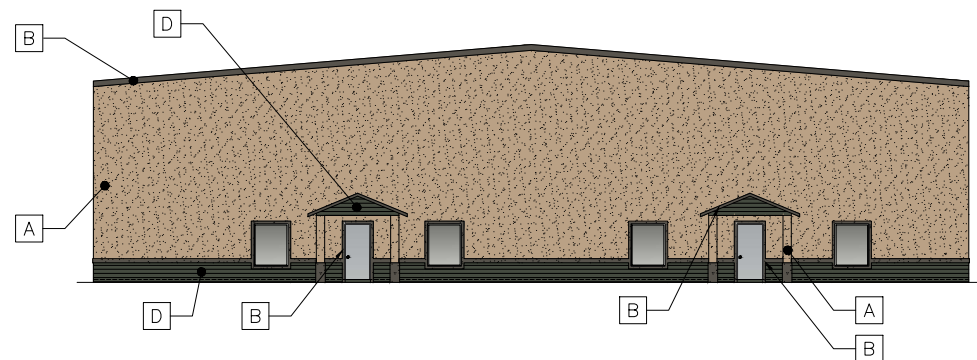

**RIGHT ELEVATION**

3/32" = 1'-0"

**COMMERCE BLVD METAL BLDG**  
 COMMERCE BLVD PORT ST.LUCIE, FL  
 DARRICK 772-209-2845

City of Port St. Lucie  
 Project No.

**PAUL WELCH INC.**  
 MECHANICAL ELECTRICAL CIVIL ENGINEERING  
 1984 S.W. BILTMORE ST. SUITE #114  
 PORT ST. LUCIE, FL 34984  
 PHONE (772) 785-9888 E-MAIL PWELCHINC@AOL.COM  
 PAUL WELCH, P.E. FLA REG NO. 29945

