


1 ELEVATION - FRONT (FACING WEST)

2 ELEVATION - RIGHT (FACING SOUTH)

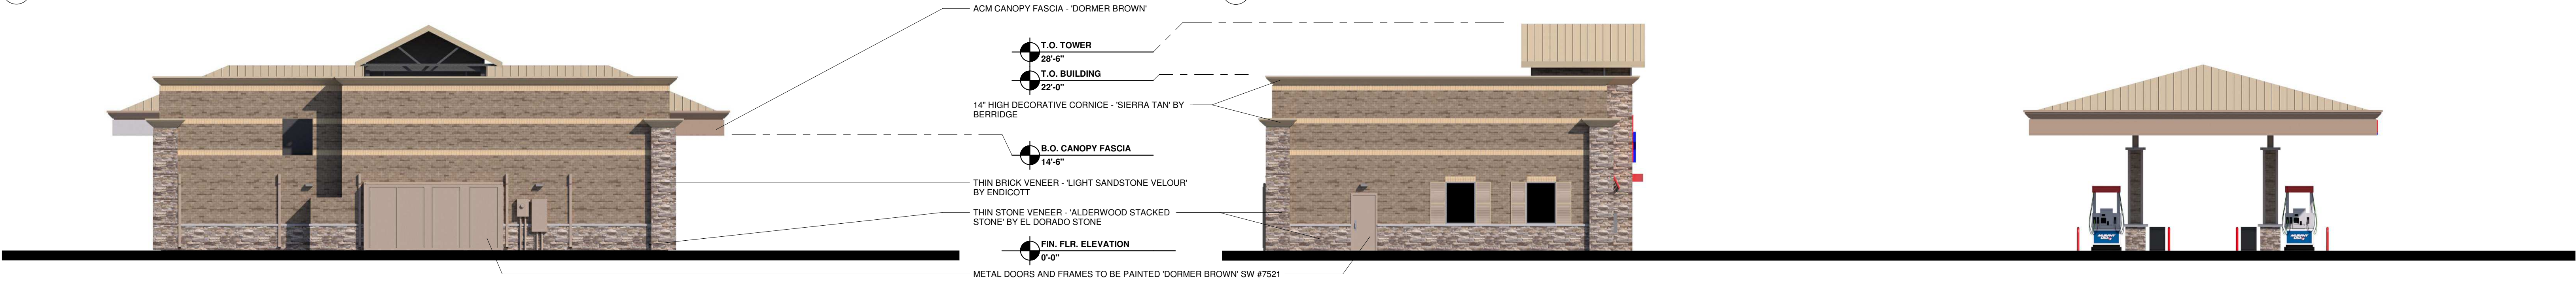

3 ELEVATION - REAR (FACING EAST)

4 ELEVATION - LEFT (FACING NORTH)



5 ELEVATION - FRONT BUILDING ONLY (FACING WEST)

FRONT ELEVATION

BUILDING MATERIALS	AREA (SQ.FT.)
ACM:	
PROGRAM RED	10.50
BRICK:	
LIGHT SANDSTONE VELOUR	711.43
IVORY BLEND VELOUR	96.04
STONE:	
ALDERWOOD STACKED STONE	356.86

RIGHT ELEVATION

BUILDING MATERIALS	AREA (SQ.FT.)
ACM:	
PROGRAM RED	1.42
BRICK:	
LIGHT SANDSTONE VELOUR	549.56
IVORY BLEND VELOUR	83.49
STONE:	
ALDERWOOD STACKED STONE	269.93

REAR ELEVATION

BUILDING MATERIALS	AREA (SQ.FT.)
ACM:	
PROGRAM RED	-
BRICK:	
LIGHT SANDSTONE VELOUR	868.82
IVORY BLEND VELOUR	128.00
STONE:	
ALDERWOOD STACKED STONE	230.17

LEFT ELEVATION

BUILDING MATERIALS	AREA (SQ.FT.)
ACM:	
PROGRAM RED	1.42
BRICK:	
LIGHT SANDSTONE VELOUR	576.31
IVORY BLEND VELOUR	85.70
STONE:	
ALDERWOOD STACKED STONE	266.81

CANOPY MATERIALS	AREA (SQ.FT.)
ACM:	
DORMER BROWN	96.59
BRUSHED ALUMINIUM	60.11
BRICK:	
LIGHT SANDSTONE VELOUR	111.99
STONE:	
ALDERWOOD STACKED STONE	15.55

CANOPY MATERIALS	AREA (SQ.FT.)
ACM:	
DORMER BROWN	-
BRUSHED ALUMINIUM	92.01
BRICK:	
LIGHT SANDSTONE VELOUR	111.99
STONE:	
ALDERWOOD STACKED STONE	15.55

CANOPY MATERIALS	AREA (SQ.FT.)
ACM:	
DORMER BROWN	96.59
BRUSHED ALUMINIUM	60.11
BRICK:	
LIGHT SANDSTONE VELOUR	111.99
STONE:	
ALDERWOOD STACKED STONE	15.55


CANOPY MATERIALS	AREA (SQ.FT.)
ACM:	
DORMER BROWN	92.01
BRUSHED ALUMINIUM	-
BRICK:	
LIGHT SANDSTONE VELOUR	111.99
STONE:	
ALDERWOOD STACKED STONE	15.55

8'-0" HIGH ENCLOSURE - THIN BRICK VENEER - 'LIGHT SANDSTONE VELOUR' BY ENDICOTT (SUPPLIED AND INSTALLED BY GC)

COMPOSITE FENCE GATES BY 'ULTRADECK', 'FIBERON', 'VERANDA' OR APPROVED EQUAL, SUPPLIED AND INSTALLED BY GC. GATE PLANKS COLOR TO BE INTEGRAL AND NOT PAINTED. COLOR TO MATCH 'DORMER BROWN' SW #7521



6 TRASH ENCLOSURE

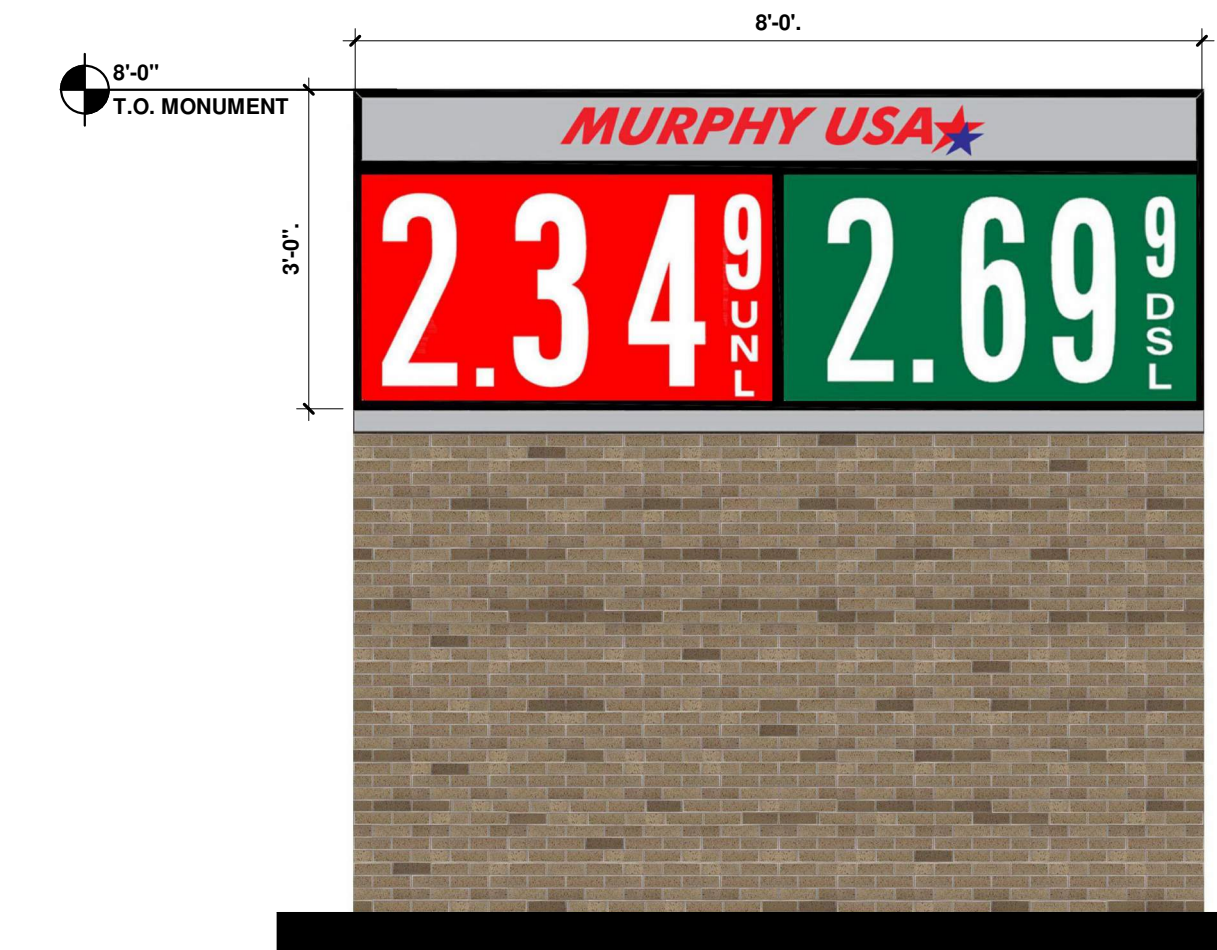

7 MONUMENT SIGN

SIGNAGE COLOR CHART

BUILDING - CHANNEL LETTER SIGNS FURNISHED AND INSTALLED BY THE SIGN VENDOR

MURPHY USA STAR LOGO	BLUE	ORACAL 8500 - 005 MIDDLE BLUE
	RED	ORACAL 8500 - 031 RED
	RETURNS	WHITE
	TRIMCAP	WHITE JEWELLEITE

CANOPY - ROUTED SIGNS FURNISHED AND INSTALLED BY FMS

MURPHY USA STAR LOGO	BLUE	EASTMAN BLUE, PANTONE 287 BLUE 3M 3630-87 ROYAL BLUE
	RED	PROGRAM RED, PANTONE 485 RED 3M 3630-43 RED
	WHITE	EASTMAN WHITE

MONUMENT & PYLON - PRICE SIGNS FURNISHED AND INSTALLED BY THE SIGN VENDOR

MURPHY USA STAR LOGO	BLUE	3M 3632-157
	RED	3M 3632-43
	SILVER	3M 3630-121
UNLEADED	CABINET	BLACK
	RED	3M 3632-73
	WHITE	3M 3632-20
DIESEL	DIGIT	RED/WHITE
	CABINET	BLACK
	GREEN	3M 3632-26
	WHITE	3M 3632-20
	DIGIT	GREEN/WHITE
	CABINET	BLACK

BUILDING & CANOPY SIGNS:	QTY.	HEIGHT	WIDTH	AREA S.F.	TOTAL S.F.
MURPHY USA BLDG. CHANNEL LOGO SIGN	1		GRAPHIC AREA	18.70	18.70
MURPHY USA CHANNEL 'STAR' SIGN	1		GRAPHIC AREA	35.00	35.00
MURPHY USA CANOPY LOGO SIGN	1		GRAPHIC AREA	24.70	24.70
BUILDING & CANOPY SIGNS TOTAL SIGNAGE :					78.40 S.F.
MONUMENT SIGN:					
LOGO / UNL / DSL	2	36"	96"	24.00	48.00
MONUMENT SIGNS TOTAL SIGNAGE :					48.00 S.F.
TOTAL SIGN AREA :					126.40 S.F.



PORT ST. LUCIE, FL (299 SW PORT ST. LUCIE BLVD) R03
MURPHY #5710 / 23203
DECEMBER 16, 2024