

CITY OF PORT ST. LUCIE, FLORIDA
PUBLIC WORKS DEPARTMENT


CONSTRUCTION PLANS
FOR

SW PORT ST. LUCIE BOULEVARD FROM SOUTH OF
SW DARWIN BOULEVARD TO SW GATLIN BOULEVARD

CITY PROJECT #20160085


FINANCIAL PROJECT #431752-4-54-01

SIGNING AND PAVEMENT MARKING PLANS

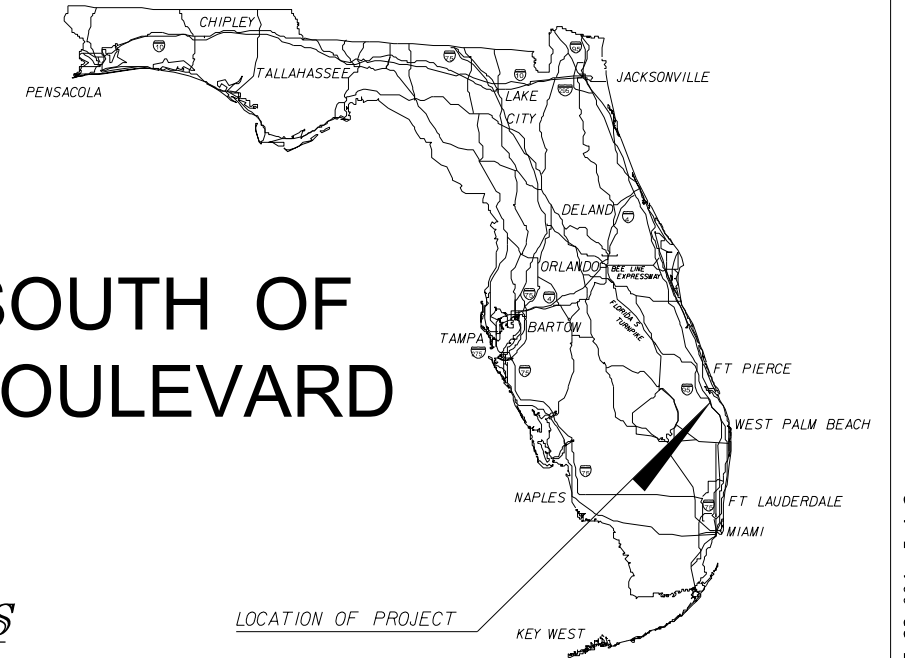

INDEX OF SIGNING AND
PAVEMENT MARKING PLANS

SHEET NO.	SHEET DESCRIPTION
S-1	KEY SHEET
S-2 and S-3	TABULATION OF QUANTITIES
S-4	GENERAL NOTES
S-5 thru S-12	SIGNING AND PAVEMENT MARKING PLAN
S-13 thru S-15	GUIDE SIGN WORKSHEET
S-16	MULTI-COLUMN SIGN DATA

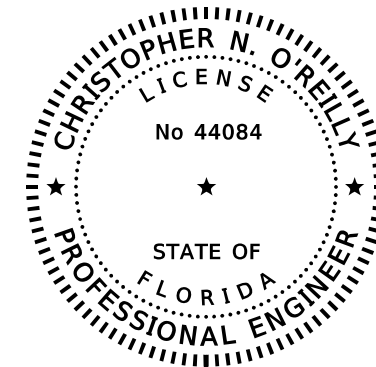

THIS ITEM HAS BEEN DIGITALLY
SIGNED AND SEALED BY

ON THE DATE ADJACENT TO THE SEAL

PRINTED COPIES OF THIS DOCUMENT ARE
NOT CONSIDERED SIGNED AND SEALED
AND THE SIGNATURE MUST BE VERIFIED
ON ANY ELECTRONIC COPIES.

SIGNING AND
PAVEMENT MARKING PLANS
ENGINEER OF RECORD:

CHRISTOPHER N. O'REILLY, P.E. 44084
AMERICAN CONSULTING ENGINEERS OF FLORIDA, LLC
2041 VISTA PARKWAY, SUITE 101
WEST PALM BEACH, FLORIDA 33411
PHONE: (561) 253-9550
FAX: (561) 253-9551

CITY OF PORT ST. LUCIE
PROJECT MANAGER:

HEATH STOCTON, P.E.

FISCAL YEAR	SHEET NO.
20	S-1

THE OFFICIAL RECORD OF THIS SHEET IS THE ELECTRONIC FILE DIGITALLY SIGNED AND SEALED UNDER RULE 61G15-23.004, F.A.C.



TABULATION OF QUANTITIES

PAY ITEM NO.	DESCRIPTION	UNIT	SHEET NUMBERS												TOTAL THIS SHEET			
			S-5		S-6		S-7		S-8		S-9		S-10		S-11		PLAN	FINAL
			PLAN	FINAL	PLAN	FINAL	PLAN	FINAL	PLAN	FINAL	PLAN	FINAL	PLAN	FINAL	PLAN	FINAL		
0700 1 11	SINGLE POST SIGN, F&I GROUND MOUNT, UP TO 12 SF	AS																
0700 1 12	SINGLE POST SIGN, F&I GROUND MOUNT, UP TO 12-20 SF	AS			11		1		1		3			1		4	21	
0700 1 13	SINGLE POST SIGN, F&I GROUND MOUNT, UP TO 21-30 SF	AS									1						1	
0700 1 14	SINGLE POST SIGN, F&I GROUND MOUNT, UP TO 31+ SF	AS					1						1				2	
0700 1 50	SINGLE POST SIGN, RELOCATE	AS				4	2								1		7	
0700 1 60	SINGLE POST SIGN, REMOVE	AS				9	3		1		5		6		4		28	
0700 2 12	MULTI-POST SIGN, F&I GROUND MOUNT, 12-20 SF	AS									1		1				2	
0700 2 13	MULTI-POST SIGN, F&I GROUND MOUNT, 21-30 SF	AS							1								1	
0705 11 3	DELINEATOR, FLEXIBLE HIGH VISIBILITY MEDIAN	EA			2		3				3		1		1		10	
0710 90	PAINTED PAVEMENT MARKINGS, FINAL SURFACE	LS																
*	RAISED PAVEMENT MARKERS	EA	27		126		161		44		84		54		67		563	
*	PAINT, STD., WHITE, SOLID, INTERCHANGE, 8"	GM					0.090										0.090	
*	PAINT, STD., WHITE, SOLID, DIAG./CHEVRON, 18"	LF	3		19		98				83		81				284	
*	PAINT, WHITE, SOLID, STOP LINES/CROSSWALK, 24"	LF			138		17				137		17		42		351	
*	PAINT, STD., WHITE, DOTTED, EXT., 6" (2/4) OR (6/10)	GM	0.037		0.042		0.047		0.030		0.032		0.029		0.025		0.242	
*	PAINT, ARROWS	EA	2		17		9		4		7		2		8		49	
*	PAINT, STD., WHITE, SOLID, 6"	GM	0.118		0.469		0.286		0.266		0.320		0.254		0.256		1.969	
*	PAINT, STD., WHITE, SOLID, 12"	LF			577		201		89		531		94		29		1520	
*	PAINT, STD., WHITE, DOTTED EXT., 6" (3/9) OR (10/30)	GM	0.063		0.144		0.214		0.205		0.128		0.205		0.114		1.073	
*	THERMO., STD., YELLOW, SOLID, 18" FOR DIAGONALS AND CHEVRONS	LF			50												50	
*	PAINTED, STD., YELLOW, SOLID, 6"	GM	0.100		0.222		0.214		0.213		0.174		0.209		0.131		1.263	
*	PAINTED, STD., YELLOW, SKIP, 6"	GM									0.084						0.084	
*	PAINTED PAVEMENT MARKINGS, STD., YELLOW, ISLAND NOSE	SF			15		29				11		4		4		62	
0711 11102	THERMO., STD., WHITE, SOLID, 8" FOR INTERCHANGE AND URBAN ISLAND	GM					0.090										0.090	
0711 11123	THERMO., STD., WHITE, SOLID, 12" FOR CROSSWALK	LF			577		201		89		531		94		29		1520	
0711 11124	THERMO., STD., WHITE, SOLID, 18" FOR DIAGONALS AND CHEVRONS	LF	3		19		98				83		81				284	
0711 11125	THERMO., STD., WHITE, SOLID, 24" FOR STOP LINE AND CROSSWALK	LF			138		17.00				137		17		42		351	
0711 11141	THERMO., STD., WHITE, DOTTED EXT., 6" (2/4) OR (6/10)	GM	0.037		0.042		0.047		0.030		0.032		0.029		0.025		0.242	
0711 11170	THERMO., STD., ARROWS	EA	2		17		9		4		7		2		8		49	
0711 11224	THERMO., STD., YELLOW, SOLID, 18" FOR DIAGONALS AND CHEVRONS	LF			50												50	
0711 14125	THERMO., PREFORMED, WHITE, SOLID, 24" FOR CROSSWALK	LF			514						400						914	
0711 16101	THERMO., STD., OTHER SURFACES, WHITE, SOLID, 6"	GM	0.118		0.469		0.286		0.266		0.320		0.254		0.256		1.969	
0711 16131	THERMO., STD., OTHER SURFACES, WHITE, DOTTED, 6" (3/9) or (10/30)	GM	0.063		0.144		0.214		0.205		0.128		0.205		0.114		1.073	
0711 16201	THERMO., STD., OTHER SURFACES, YELLOW, SOLID, 6"	GM	0.100		0.222		0.214		0.213		0.174		0.209		0.131		1.263	
0711 16231	THERMO., STD., OTHER SURFACES, YELLOW, SKIP 6"	GM									0.084						0.084	
0711 17 1	THERMO., REMOVE EXISTING THERMO. PAVT. MARKINGS- SURFACE TO REMAIN	SF													105		105	

* THESE QUANTITIES ARE PAID FOR UNDER PAINTED PAVEMENT MARKINGS (FINAL SURFACE), LUMP SUM - ITEM NO. 710-90. THE QUANTITIES SHOWN ARE FOR ONE APPLICATION; SEE SPECIFICATION 710 FOR THE NUMBER OF APPLICATIONS REQUIRED.

PAY ITEM FOOTNOTES:

0700 1 50 PAY ITEM INCLUDES REPLACING THE EXISTING SIGN POSTS AS REQUIRED TO MEET CURRENT FDOT SPECIFICATIONS.

REVISIONS				 American Consulting Engineers of Florida, LLC 2041 Vista Parkway, Suite 101 West Palm Beach, Florida 33411 Phone: (561) 253-9550 Fax: (561) 253-9551 Certificate of Authorization No. 9302 Christopher N. O'Reilly, P.E. No. 44084	 CITY OF PORT ST. LUCIE 121 S.W. PORT ST. LUCIE BLVD. PORT ST. LUCIE, FL 34984	ROAD COUNTY SW PORT ST. LUCIE BLVD. ST. LUCIE		TABULATIONS OF QUANTITIES	SHEET NO.
DATE	DESCRIPTION	DATE	DESCRIPTION						S-2

THE OFFICIAL RECORD OF THIS SHEET IS THE ELECTRONIC FILE DIGITALLY SIGNED AND SEALED UNDER RULE 61G15-23.004, F.A.C.

TABULATION OF QUANTITIES


PAY ITEM NO.	DESCRIPTION	UNIT	SHEET NUMBERS														TOTAL THIS SHEET		GRAND TOTAL	
			S-12																	
			PLAN	FINAL	PLAN	FINAL	PLAN	FINAL	PLAN	FINAL	PLAN	FINAL	PLAN	FINAL	PLAN	FINAL	PLAN	FINAL		
0700 1 11	SINGLE POST SIGN, F&I GROUND MOUNT, UP TO 12 SF	AS	4														4	25		
0700 1 12	SINGLE POST SIGN, F&I GROUND MOUNT, UP TO 12-20 SF	AS																1		
0700 1 13	SINGLE POST SIGN, F&I GROUND MOUNT, UP TO 21-30 SF	AS	1														1	2		
0700 1 14	SINGLE POST SIGN, F&I GROUND MOUNT, UP TO 31+ SF	AS																2		
0700 1 50	SINGLE POST SIGN, RELOCATE	AS																7		
0700 1 60	SINGLE POST SIGN, REMOVE	AS	3														3	31		
0700 2 12	MULTI-POST SIGN, F&I GROUND MOUNT, 12-20 SF	AS																2		
0700 2 13	MULTI-POST SIGN, F&I GROUND MOUNT, 21-30 SF	AS																1		
0705 11 3	DELINEATOR, FLEXIBLE HIGH VISIBILITY MEDIAN	EA	10														10	20		
0710 90	PAINTED PAVEMENT MARKINGS, FINAL SURFACE	LS																1		
*	RAISED PAVEMENT MARKERS	EA	84														84	647		
*	PAINT, STD., WHITE, SOLID, INTERCHANGE, 8"	GM	0.002														0.002	0.092		
*	PAINT, STD., WHITE, SOLID, DIAG./CHEVRON, 18"	LF																284		
*	PAINT, WHITE, SOLID, STOP LINES/CROSSWALK, 24"	LF	28														28	379		
*	PAINT, STD., WHITE, DOTTED EXT., 6" (2/4) OR (6/10)	GM	0.030														0.030	0.272		
*	PAINT, ARROWS	EA	3														3	52		
*	PAINT, STD., WHITE, SOLID, 6"	GM	0.185														0.185	2.154		
*	PAINT, STD., WHITE, SOLID, 12"	LF	211														211	1731		
*	PAINT, STD., WHITE, DOTTED EXT., 6" (3/9) OR (10/30)	GM	0.091														0.091	1.164		
*	THERMO., STD., YELLOW, SOLID, 18" FOR DIAGONALS AND CHEVRONS	LF																50		
*	PAINT, STD., YELLOW, SOLID, 6"	GM	0.220														0.220	1.483		
*	PAINT, STD., YELLOW, SKIP, 6"	GM																0.084		
*	PAINTED PAVEMENT MARKINGS, STD., YELLOW, ISLAND NOSE	SF	14														14	76		
0711 11102	THERMO., STD., WHITE, SOLID, 8" FOR INTERCHANGE AND URBAN ISLAND	GM	0.002														0.002	0.092		
0711 11123	THERMO., STD., WHITE, SOLID, 12" FOR CROSSWALK	LF	211														211	1731		
0711 11124	THERMO., STD., WHITE, SOLID, 18" FOR DIAGONALS AND CHEVRONS	LF																284		
0711 11125	THERMO., STD., WHITE, SOLID, 24" FOR STOP LINE AND CROSSWALK	LF	28														28	379		
0711 11141	THERMO., STD., WHITE, DOTTED EXT., 6" (2/4) OR (6/10)	GM	0.030														0.030	0.272		
0711 11170	THERMO., STD., ARROWS	EA	3														3	52		
0711 11224	THERMO., STD., YELLOW, SOLID, 18" FOR DIAGONALS AND CHEVRONS	LF																50		
0711 14125	THERMO., PREFORMED, WHITE, SOLID, 24" FOR CROSSWALK	LF																914		
0711 16101	THERMO., STD., OTHER SURFACES, WHITE, SOLID, 6"	GM	0.185														0.185	2.154		
0711 16131	THERMO., STD., OTHER SURFACES, WHITE, DOTTED, 6" (3/9) or (10/30)	GM	0.091														0.091	1.164		
0711 16201	THERMO., STD., OTHER SURFACES, YELLOW, SOLID, 6"	GM	0.220														0.220	1.483		
0711 16231	THERMO., STD., OTHER SURFACES, YELLOW, SKIP 6"	GM																0.084		
0711 17 1	THERMO., REMOVE EXISTING THERMO. PAVT. MARKINGS- SURFACE TO REMAIN	SF	133														133	238		

* THESE QUANTITIES ARE PAID FOR UNDER PAINTED PAVEMENT MARKINGS (FINAL SURFACE), LUMP SUM - ITEM NO. 710-90. THE QUANTITIES SHOWN ARE FOR ONE APPLICATION; SEE SPECIFICATION 710 FOR THE NUMBER OF APPLICATIONS REQUIRED.

REVISIONS			
DATE	DESCRIPTION	DATE	DESCRIPTION



American
Consulting Engineers of Florida, LLC
2041 Vista Parkway, Suite 101
West Palm Beach, Florida 33411
Phone: (561) 253-9550 Fax: (561) 253-9551
Certificate of Authorization No. 9302
Christopher N. O'Reilly, P.E. No. 44084



CITY OF PORT ST. LUCIE
121 S.W. PORT ST. LUCIE BLVD.
PORT ST. LUCIE, FL 34984

ROAD	COUNTY
SW PORT ST. LUCIE BLVD.	ST. LUCIE


TABULATION OF QUANTITIES



SHEET NO.
S-3

THE OFFICIAL RECORD OF THIS SHEET IS THE ELECTRONIC FILE DIGITALLY SIGNED AND SEALED UNDER RULE 61G15-23.004, F.A.C.

SIGNING AND PAVEMENT MARKING GENERAL NOTES

1. ALL EXISTING LOCAL AGENCY SPECIFIC SIGNS (NON-FDOT STANDARD) ARE TO BE REMOVED AND RETURNED TO THEIR PROPER OWNER FOR UPDATING AND RE-PERMITTING AS INDICATED IN THE PLANS.

REVISIONS						 American Consulting Engineers of Florida, LLC 2041 Vista Parkway, Suite 101 West Palm Beach, Florida 33411 Phone: (561) 253-9550 Fax: (561) 253-9551 Certificate of Authorization No. 9302 Christopher N. O'Reilly, P.E. No. 44084	 CITY OF PORT ST. LUCIE 121 S.W. PORT ST. LUCIE BLVD. PORT ST. LUCIE, FL 34984	ROAD COUNTY SW PORT ST. LUCIE BLVD. ST. LUCIE		SHEET NO. S-4
DATE	BY	DESCRIPTION	DATE	BY	DESCRIPTION					
							GENERAL NOTES			

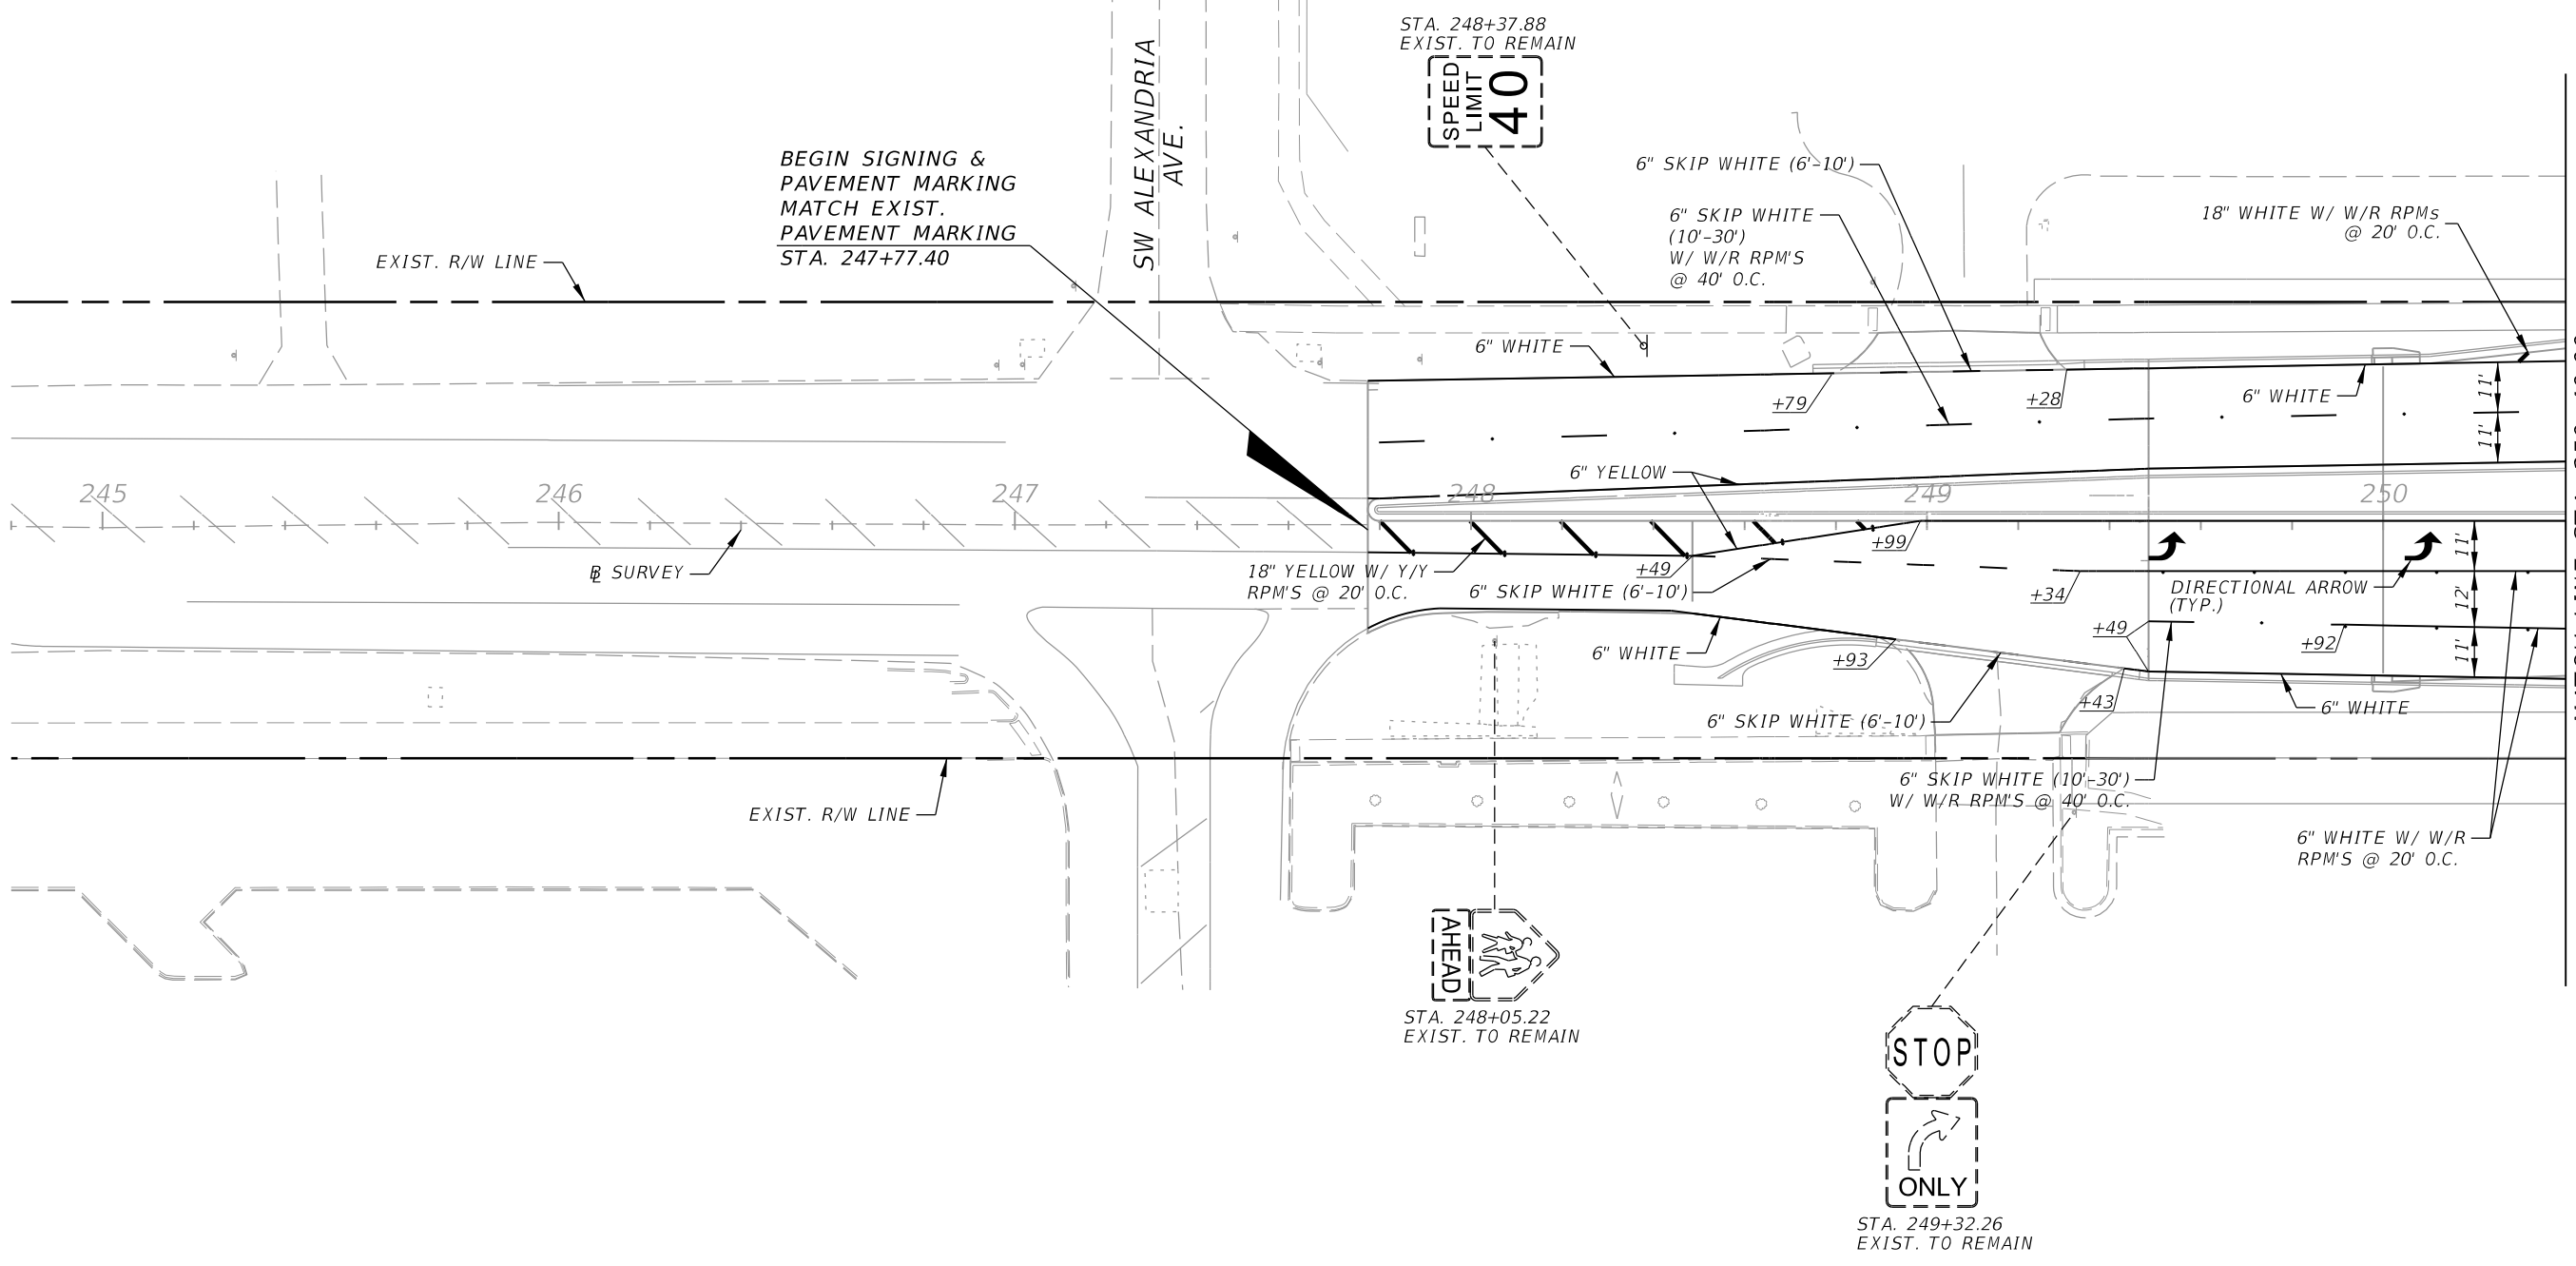
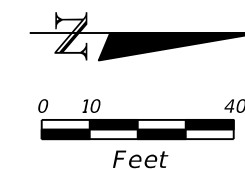


SW PORT ST. LUCIE BLVD.

MATCH LINE STA. 250+40.00

THE OFFICIAL RECORD OF THIS SHEET IS THE ELECTRONIC FILE DIGITALLY SIGNED AND SEALED UNDER RULE 61G15-23.004, F.A.C.

REVISIONS				American Consulting Engineers of Florida, LLC 2041 Vista Parkway, Suite 101 West Palm Beach, Florida 33411 Phone: (561) 253-9550 Fax: (561) 253-9551 Certificate of Authorization No. 9302 Christopher N. O'Reilly, P.E. No. 44084	CITY OF PORT ST. LUCIE 121 S.W. PORT ST. LUCIE BLVD. PORT ST. LUCIE, FL 34984	SIGNING AND PAVEMENT MARKING PLAN		SHEET NO. S-5
DATE	DESCRIPTION	DATE	DESCRIPTION			ROAD	COUNTY	
				SW PORT ST. LUCIE BLVD.	ST. LUCIE			

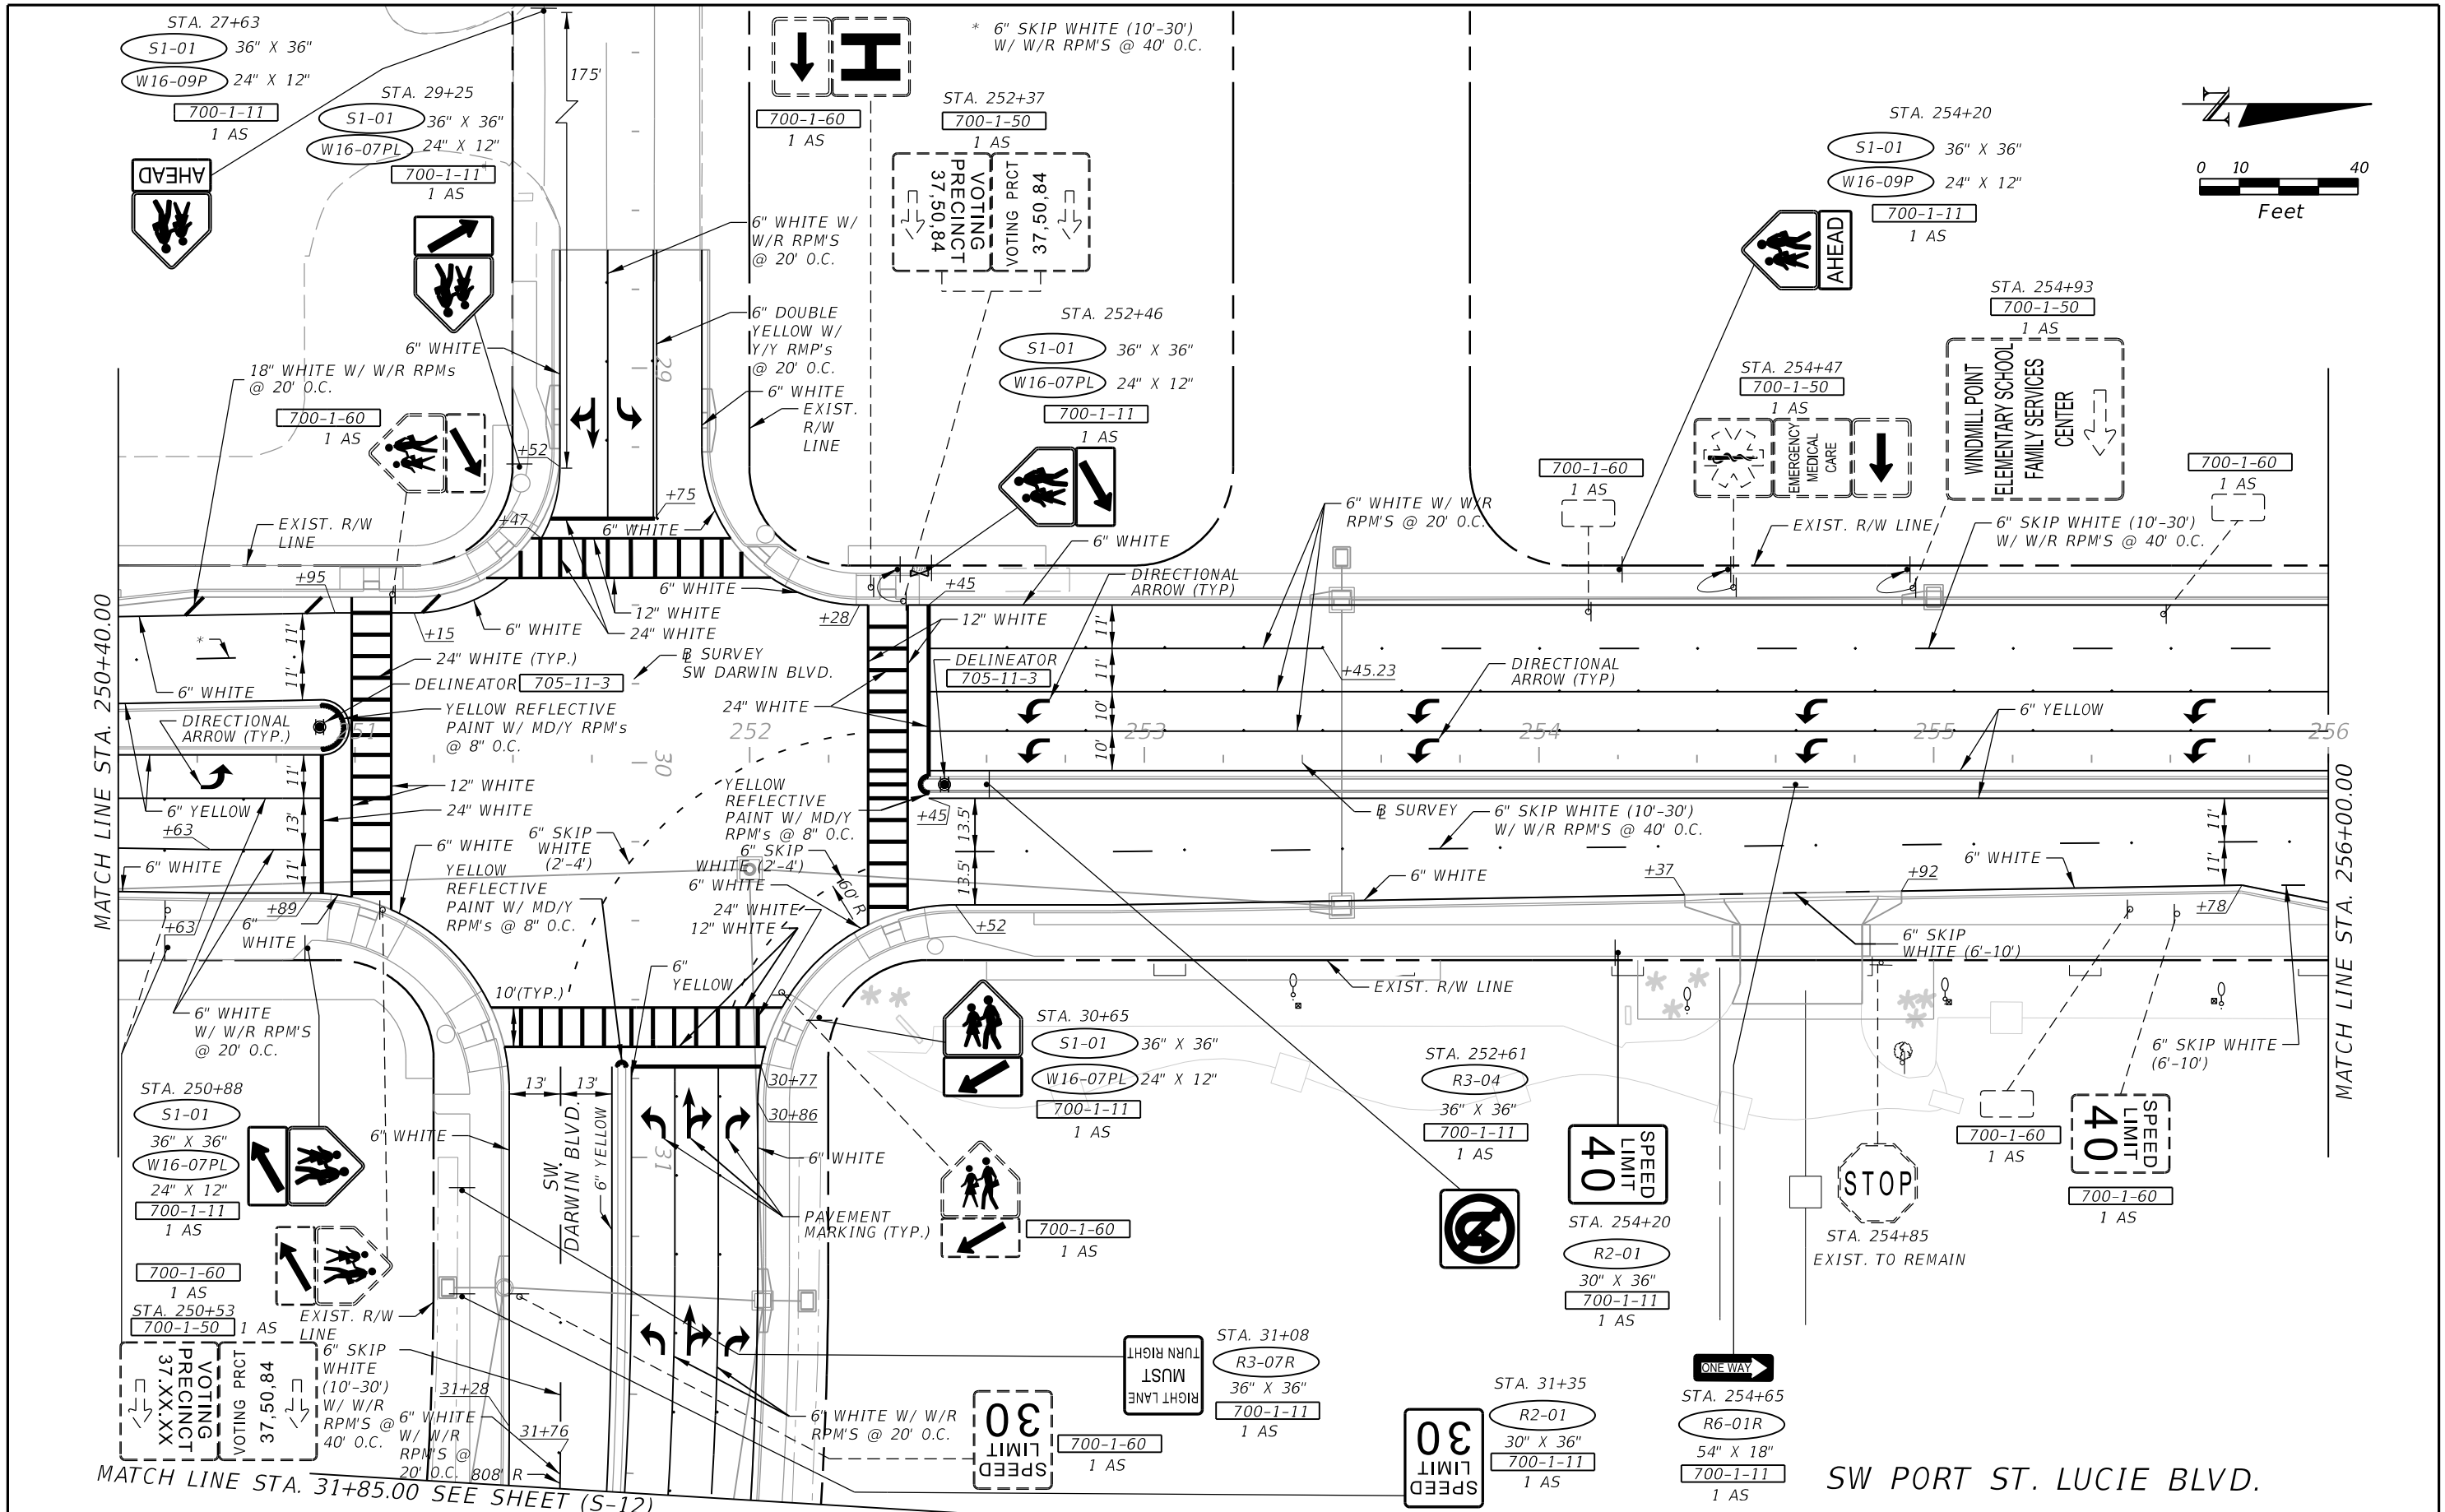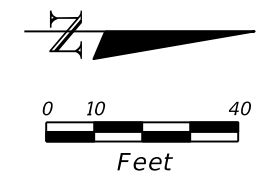

MATCH LINE STA. 250+40.00

MATCH LINE STA. 256+00.00

MATCH LINE STA. 31+85.00 SEE SHEET (S-12)

REVISIONS			
DATE	DESCRIPTION	DATE	DESCRIPTION

American
 Consulting Engineers of Florida, LLC
 2041 Vista Parkway, Suite 101
 West Palm Beach, Florida 33411
 Phone: (561) 253-9550 Fax: (561) 253-9551
 Certificate of Authorization No. 9302
 Christopher N. O'Reilly, P.E. No. 44084



CITY OF PORT ST. LUCIE
 121 S.W. PORT ST. LUCIE BLVD.
 PORT ST. LUCIE, FL 34984

ROAD	COUNTY
SW PORT ST. LUCIE BLVD.	ST. LUCIE


SIGNING AND PAVEMENT MARKING PLAN

SHEET NO. S-6

THE OFFICIAL RECORD OF THIS SHEET IS THE ELECTRONIC FILE DIGITALLY SIGNED AND SEALED UNDER RULE 61G15-23.004, F.A.C.

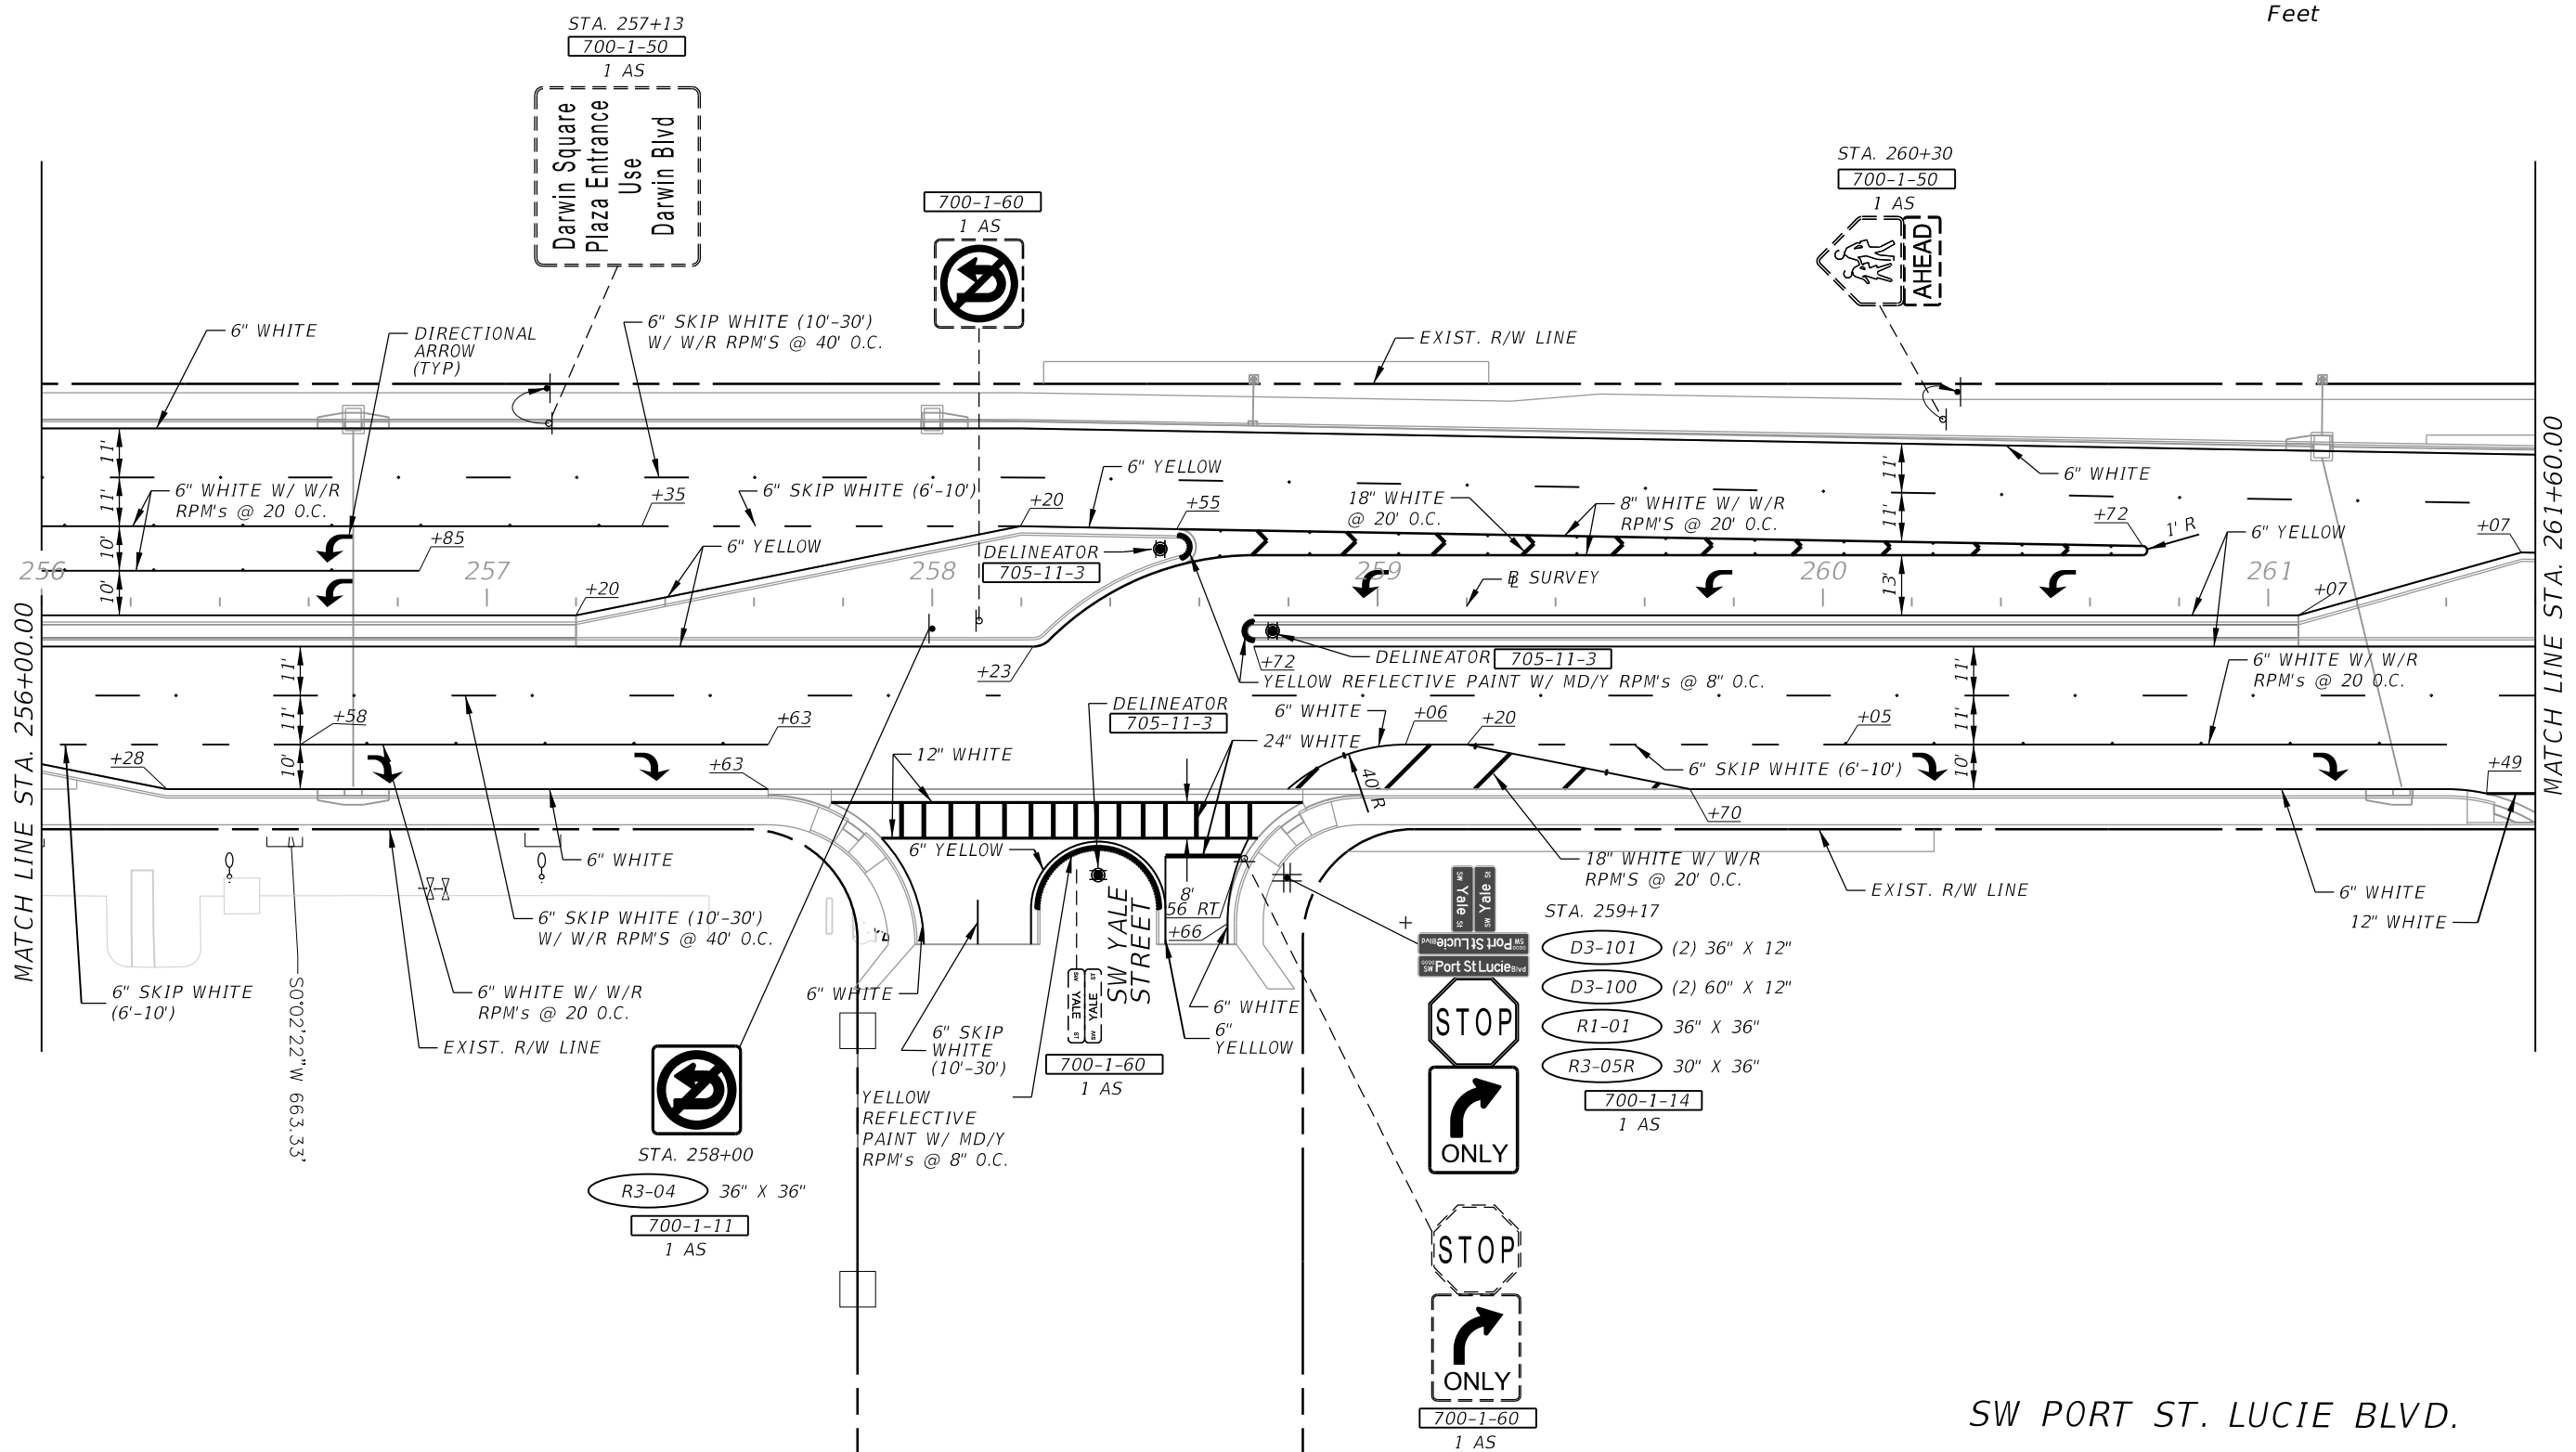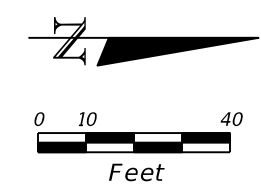

- STA. 259+17
- D3-101 (2) 36" X 12"
 - D3-100 (2) 60" X 12"
 - R1-01 36" X 36"
 - R3-05R 30" X 36"
- 700-1-14
1 AS

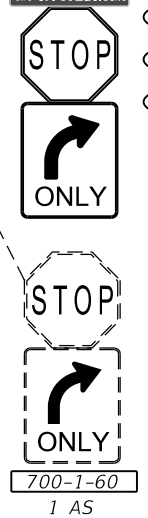

SW PORT ST. LUCIE BLVD.

REVISIONS			
DATE	DESCRIPTION	DATE	DESCRIPTION

American
 Consulting Engineers of Florida, LLC
 2041 Vista Parkway, Suite 101
 West Palm Beach, Florida 33411
 Phone: (561) 253-9550 Fax: (561) 253-9551
 Certificate of Authorization No. 9302
 Christopher N. O'Reilly, P.E. No. 44084



CITY OF PORT ST. LUCIE
 121 S.W. PORT ST. LUCIE BLVD.
 PORT ST. LUCIE, FL 34984

ROAD	COUNTY
SW PORT ST. LUCIE BLVD.	ST. LUCIE

SIGNING AND PAVEMENT MARKING PLAN

SHEET NO.
S-7

THE OFFICIAL RECORD OF THIS SHEET IS THE ELECTRONIC FILE DIGITALLY SIGNED AND SEALED UNDER RULE 61G15-23.004, F.A.C.

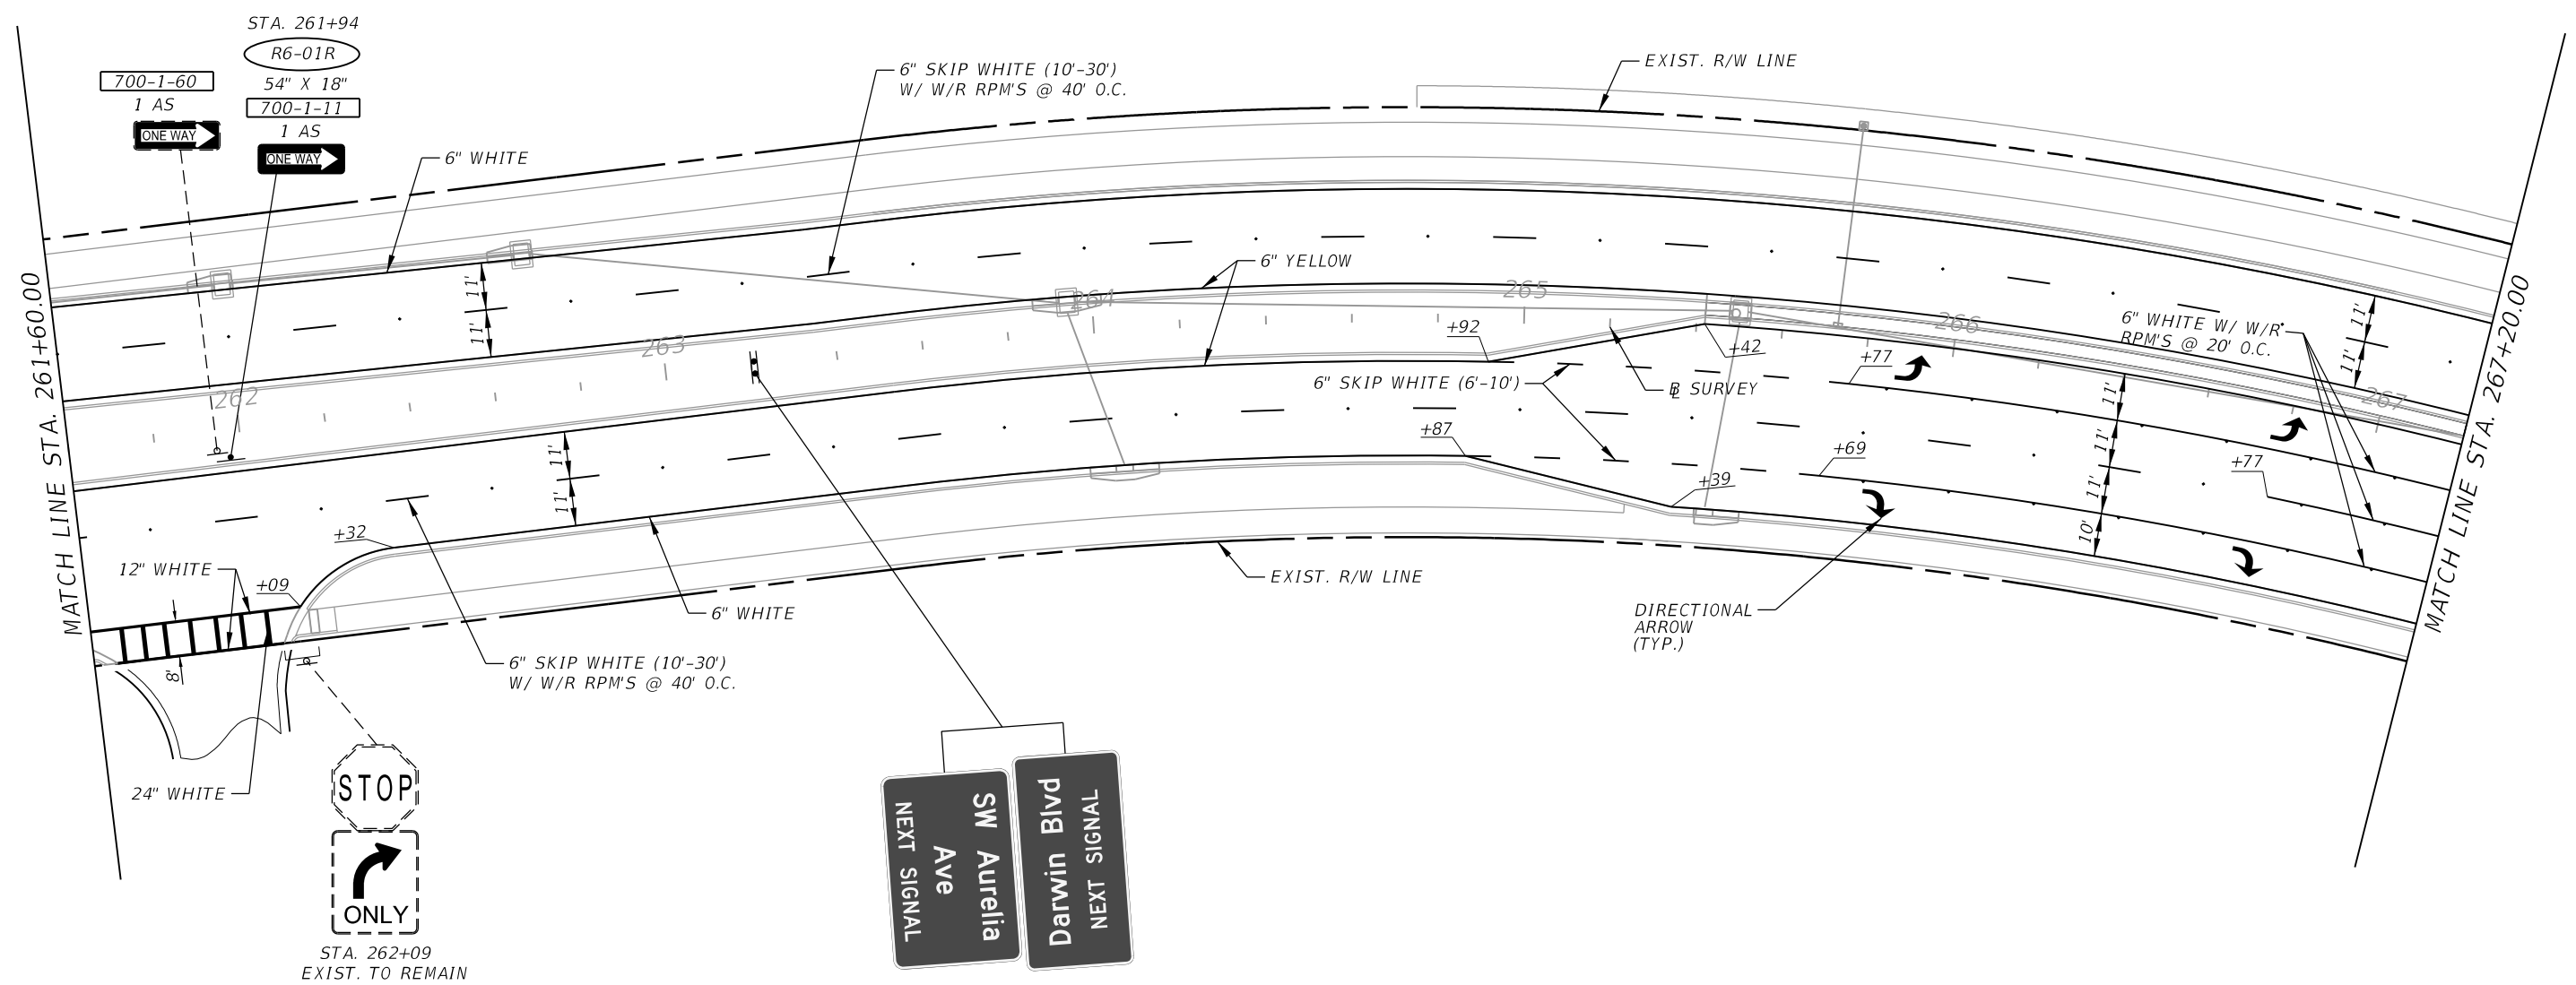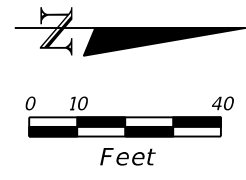

STA. 261+94
 R6-01R
 54" X 18"
 700-1-60
 1 AS
 ONE WAY
 700-1-11
 1 AS
 ONE WAY

SW Aurelia Ave
 Darwin Blvd
 NEXT SIGNAL
 NEXT SIGNAL


STA. 263+20
 GS-2 36" X 54"
 GS-1 30" X 60"
 700-2-13 1 AS

STOP
 ONLY
 STA. 262+09
 EXIST. TO REMAIN

SW PORT ST. LUCIE BLVD.

REVISIONS				 American Consulting Engineers of Florida, LLC 2041 Vista Parkway, Suite 101 West Palm Beach, Florida 33411 Phone: (561) 253-9550 Fax: (561) 253-9551 Certificate of Authorization No. 9302 Christopher N. O'Reilly, P.E. No. 44084	 CITY OF PORT ST. LUCIE 121 S.W. PORT ST. LUCIE BLVD. PORT ST. LUCIE, FL 34984	SIGNING AND PAVEMENT MARKING PLAN		SHEET NO. S-8
DATE	DESCRIPTION	DATE	DESCRIPTION			ROAD	COUNTY	
					SW PORT ST. LUCIE BLVD.	ST. LUCIE		

THE OFFICIAL RECORD OF THIS SHEET IS THE ELECTRONIC FILE DIGITALLY SIGNED AND SEALED UNDER RULE 61G15-23.004, F.A.C.

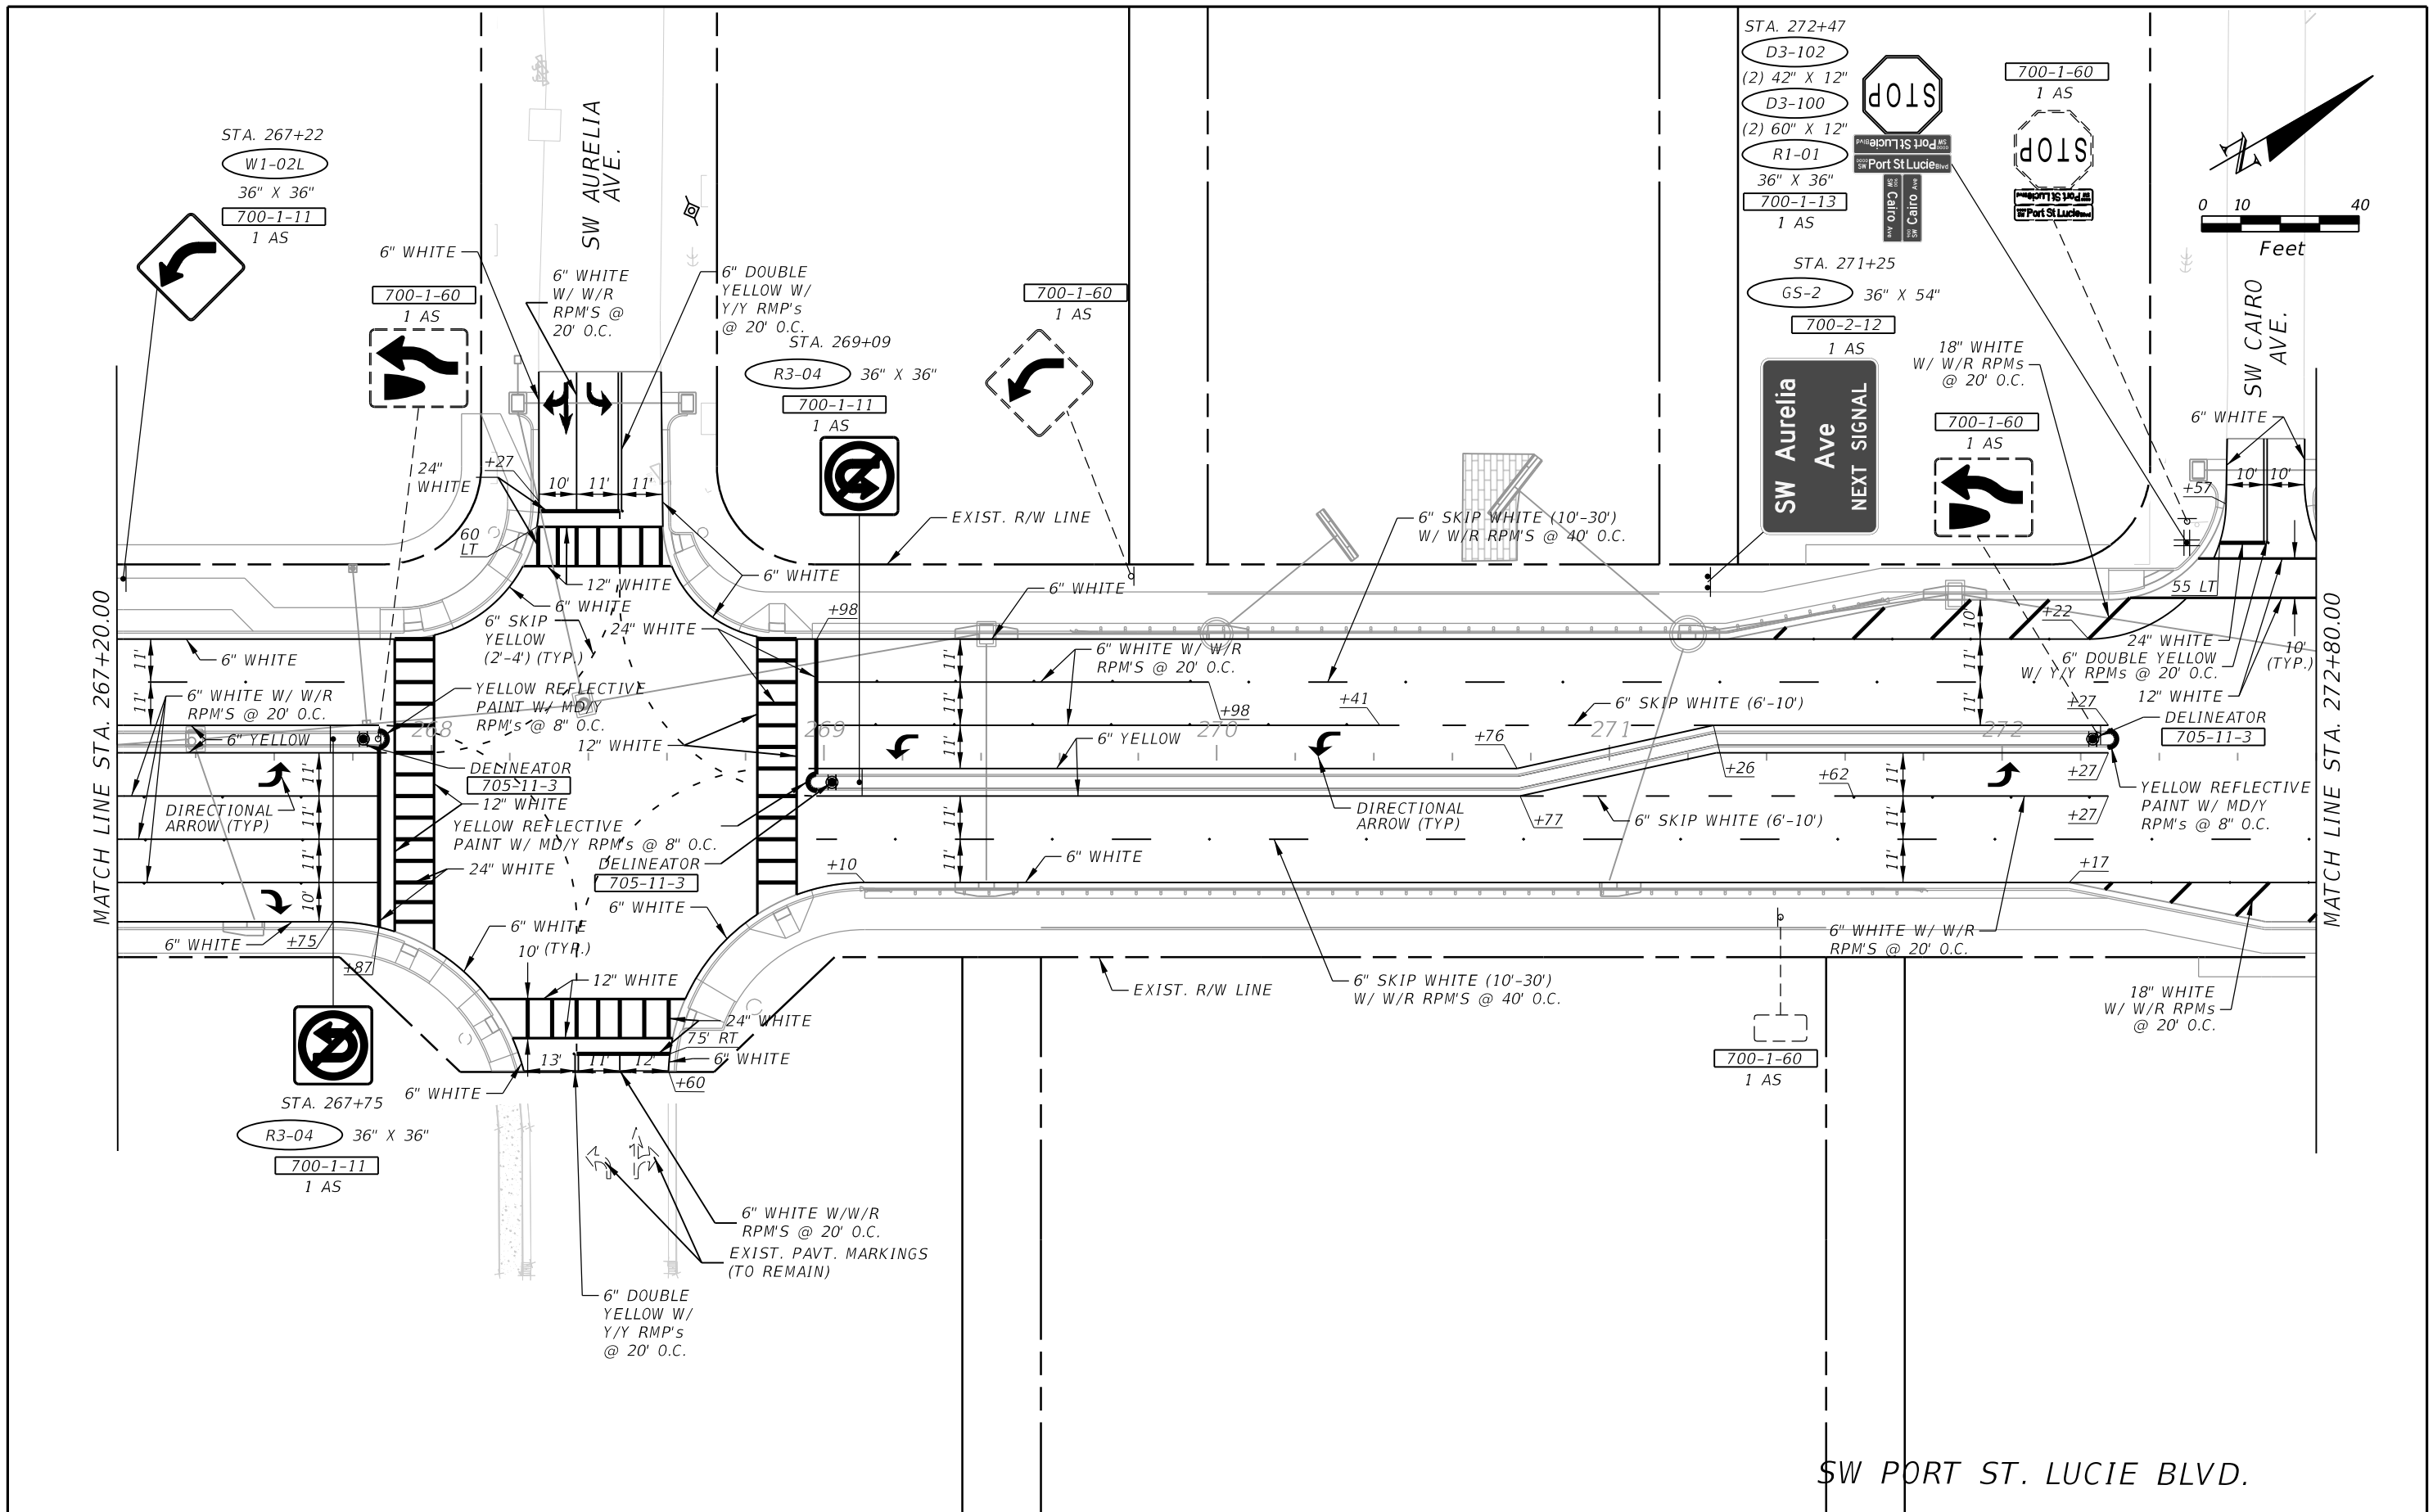

THE OFFICIAL RECORD OF THIS SHEET IS THE ELECTRONIC FILE DIGITALLY SIGNED AND SEALED UNDER RULE 61G15-23.004, F.A.C.

REVISIONS			
DATE	DESCRIPTION	DATE	DESCRIPTION



American
 Consulting Engineers of Florida, LLC
 2041 Vista Parkway, Suite 101
 West Palm Beach, Florida 33411
 Phone: (561) 253-9550 Fax: (561) 253-9551
 Certificate of Authorization No. 9302
 Christopher N. O'Reilly, P.E. No. 44084

CITY OF PORT ST. LUCIE
 121 S.W. PORT ST. LUCIE BLVD.
 PORT ST. LUCIE, FL 34984

ROAD	COUNTY
SW PORT ST. LUCIE BLVD.	ST. LUCIE

SIGNING AND PAVEMENT MARKING PLAN

SHEET NO.
S-9

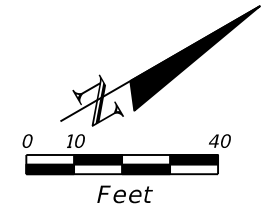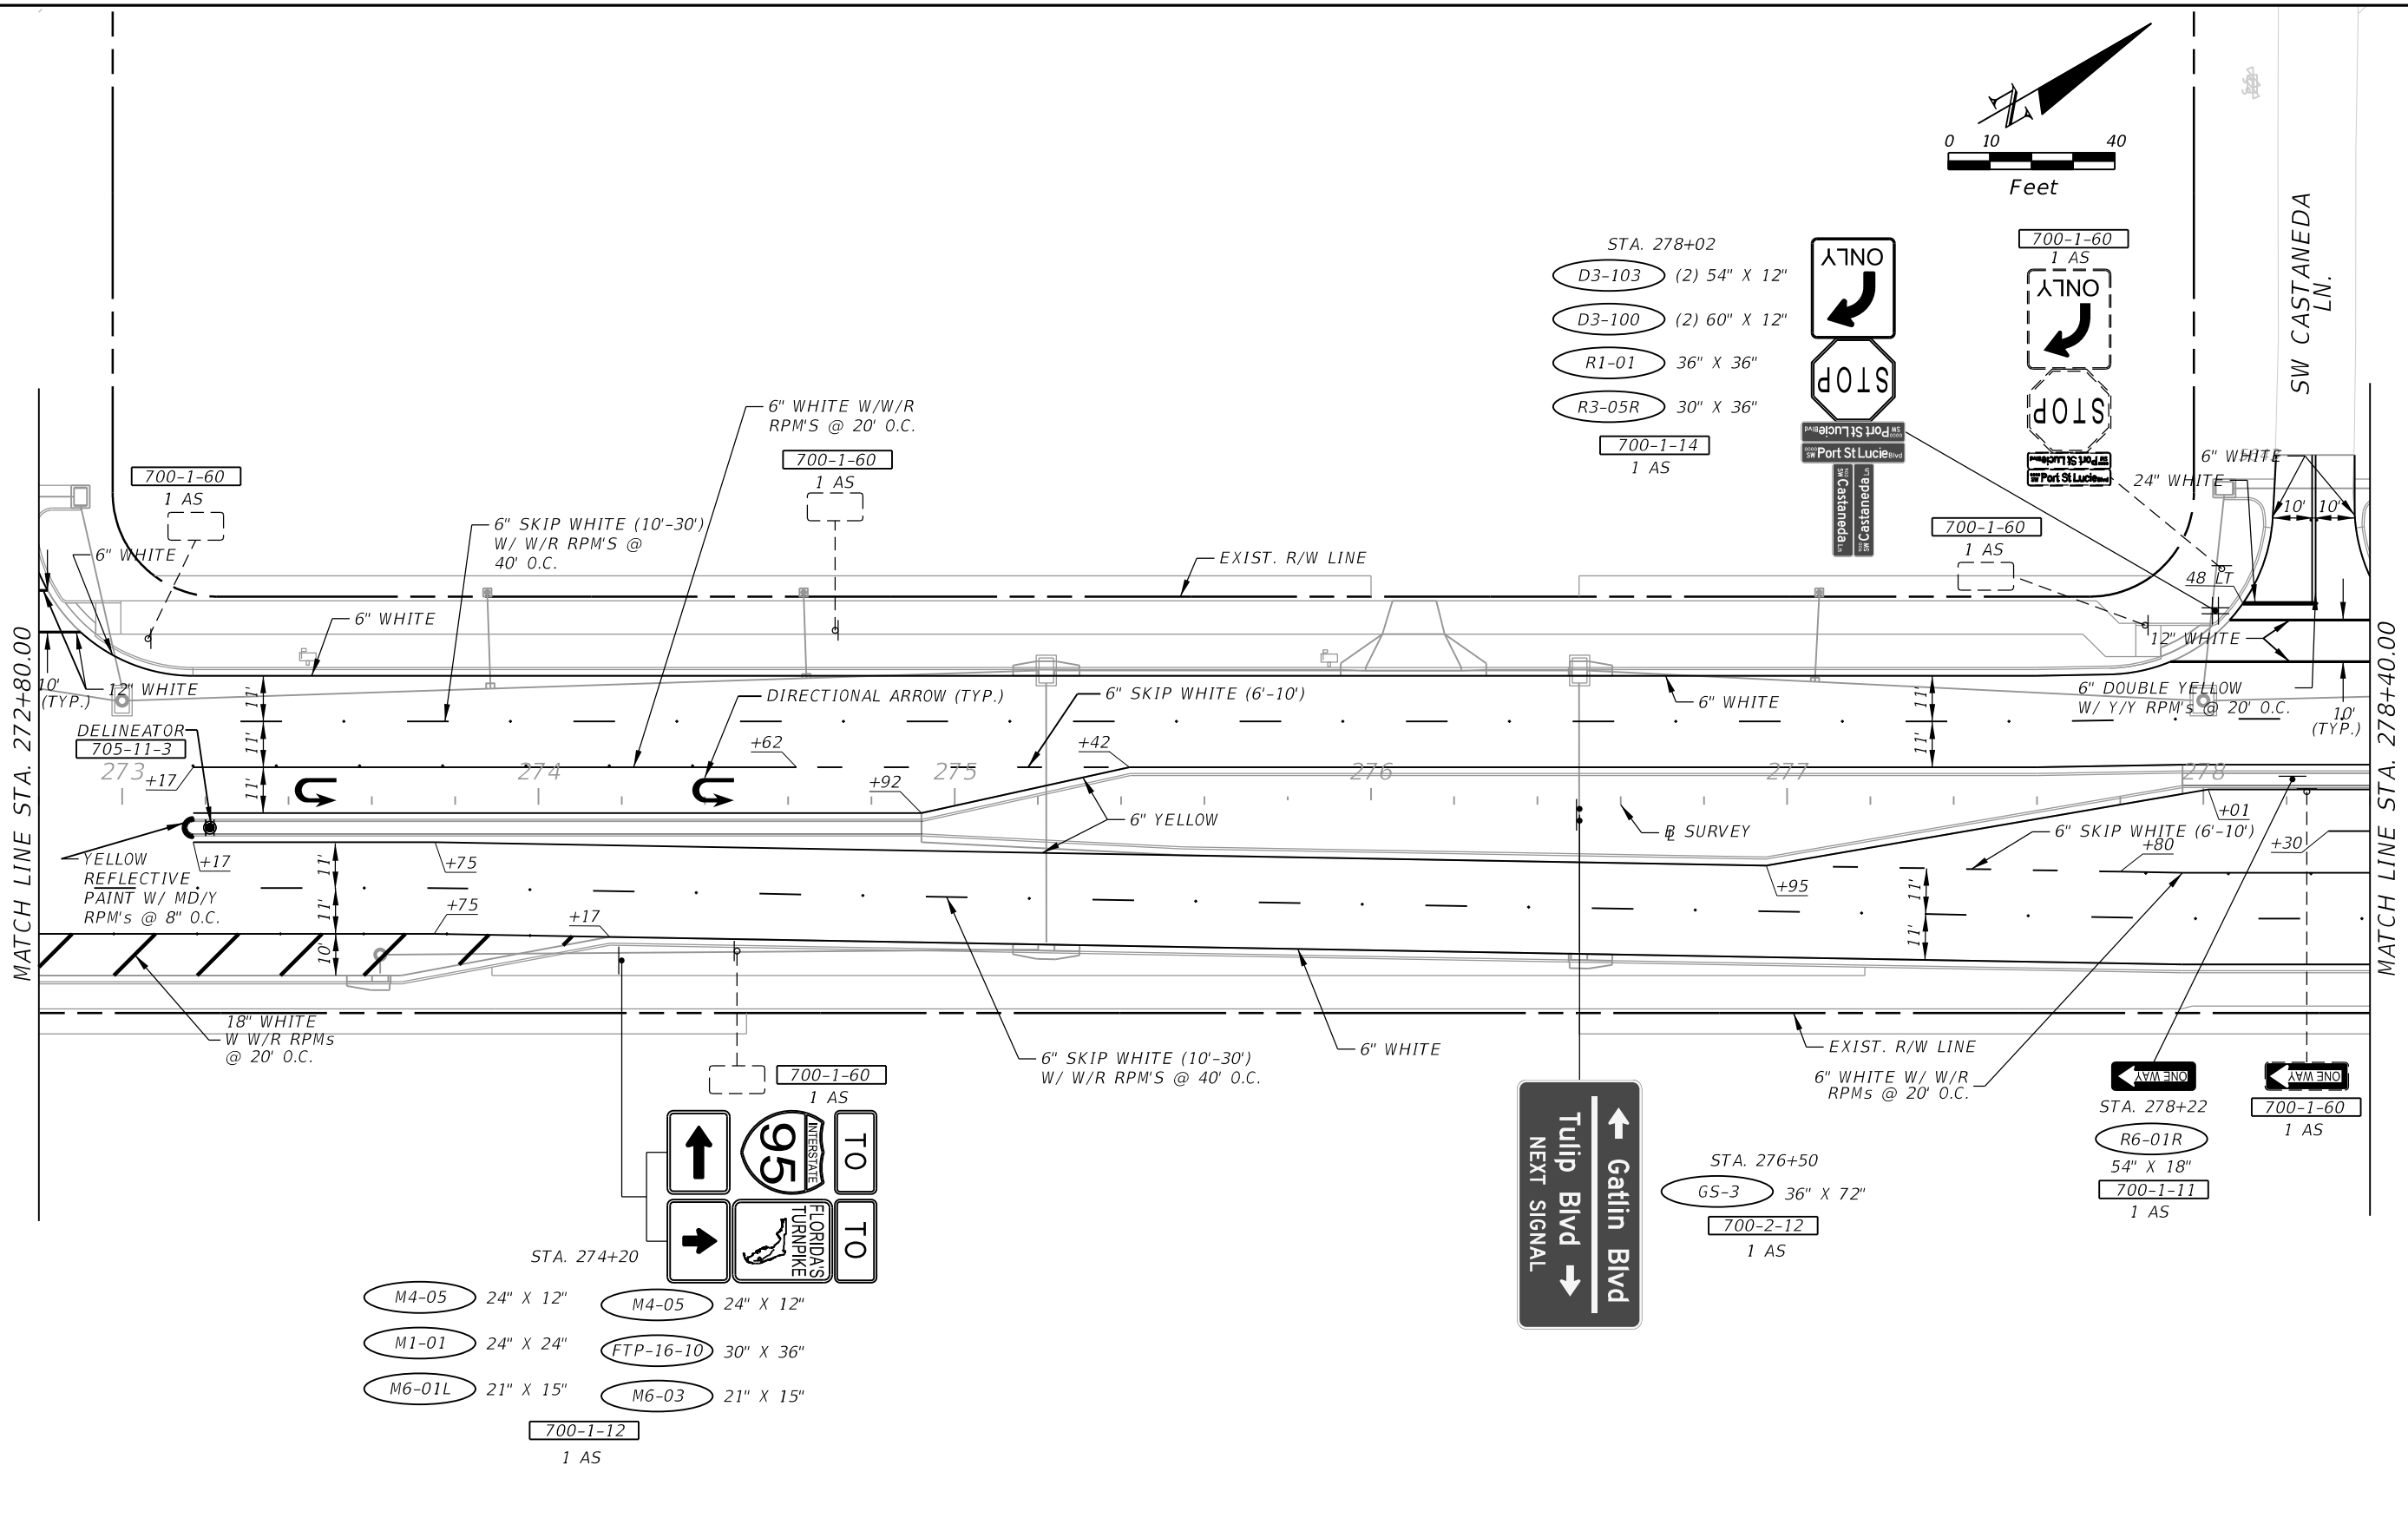

MATCH LINE STA. 272+80.00

MATCH LINE STA. 278+40.00

SW CASTANEDA LN.

SW PORT ST. LUCIE BLVD.

THE OFFICIAL RECORD OF THIS SHEET IS THE ELECTRONIC FILE DIGITALLY SIGNED AND SEALED UNDER RULE 61G15-23.004, F.A.C.

- STA. 274+20
- M4-05 24" X 12"
 - M1-01 24" X 24"
 - M6-01L 21" X 15"
 - M4-05 24" X 12"
 - FTP-16-10 30" X 36"
 - M6-03 21" X 15"
 - 700-1-12 1 AS

- STA. 278+02
- D3-103 (2) 54" X 12"
 - D3-100 (2) 60" X 12"
 - R1-01 36" X 36"
 - R3-05R 30" X 36"
 - 700-1-14 1 AS

- STA. 276+50
- G5-3 36" X 72"
 - 700-2-12 1 AS

- STA. 278+22
- R6-01R 54" X 18"
 - 700-1-11 1 AS
 - 700-1-60 1 AS

REVISIONS			
DATE	DESCRIPTION	DATE	DESCRIPTION



American
 Consulting Engineers of Florida, LLC
 2041 Vista Parkway, Suite 101
 West Palm Beach, Florida 33411
 Phone: (561) 253-9550 Fax: (561) 253-9551
 Certificate of Authorization No. 9302
 Christopher N. O'Reilly, P.E. No. 44084

CITY OF PORT ST. LUCIE
 121 S.W. PORT ST. LUCIE BLVD.
 PORT ST. LUCIE, FL 34984

ROAD	COUNTY
SW PORT ST. LUCIE BLVD.	ST. LUCIE

SIGNING AND PAVEMENT MARKING PLAN

SHEET NO.
S-10

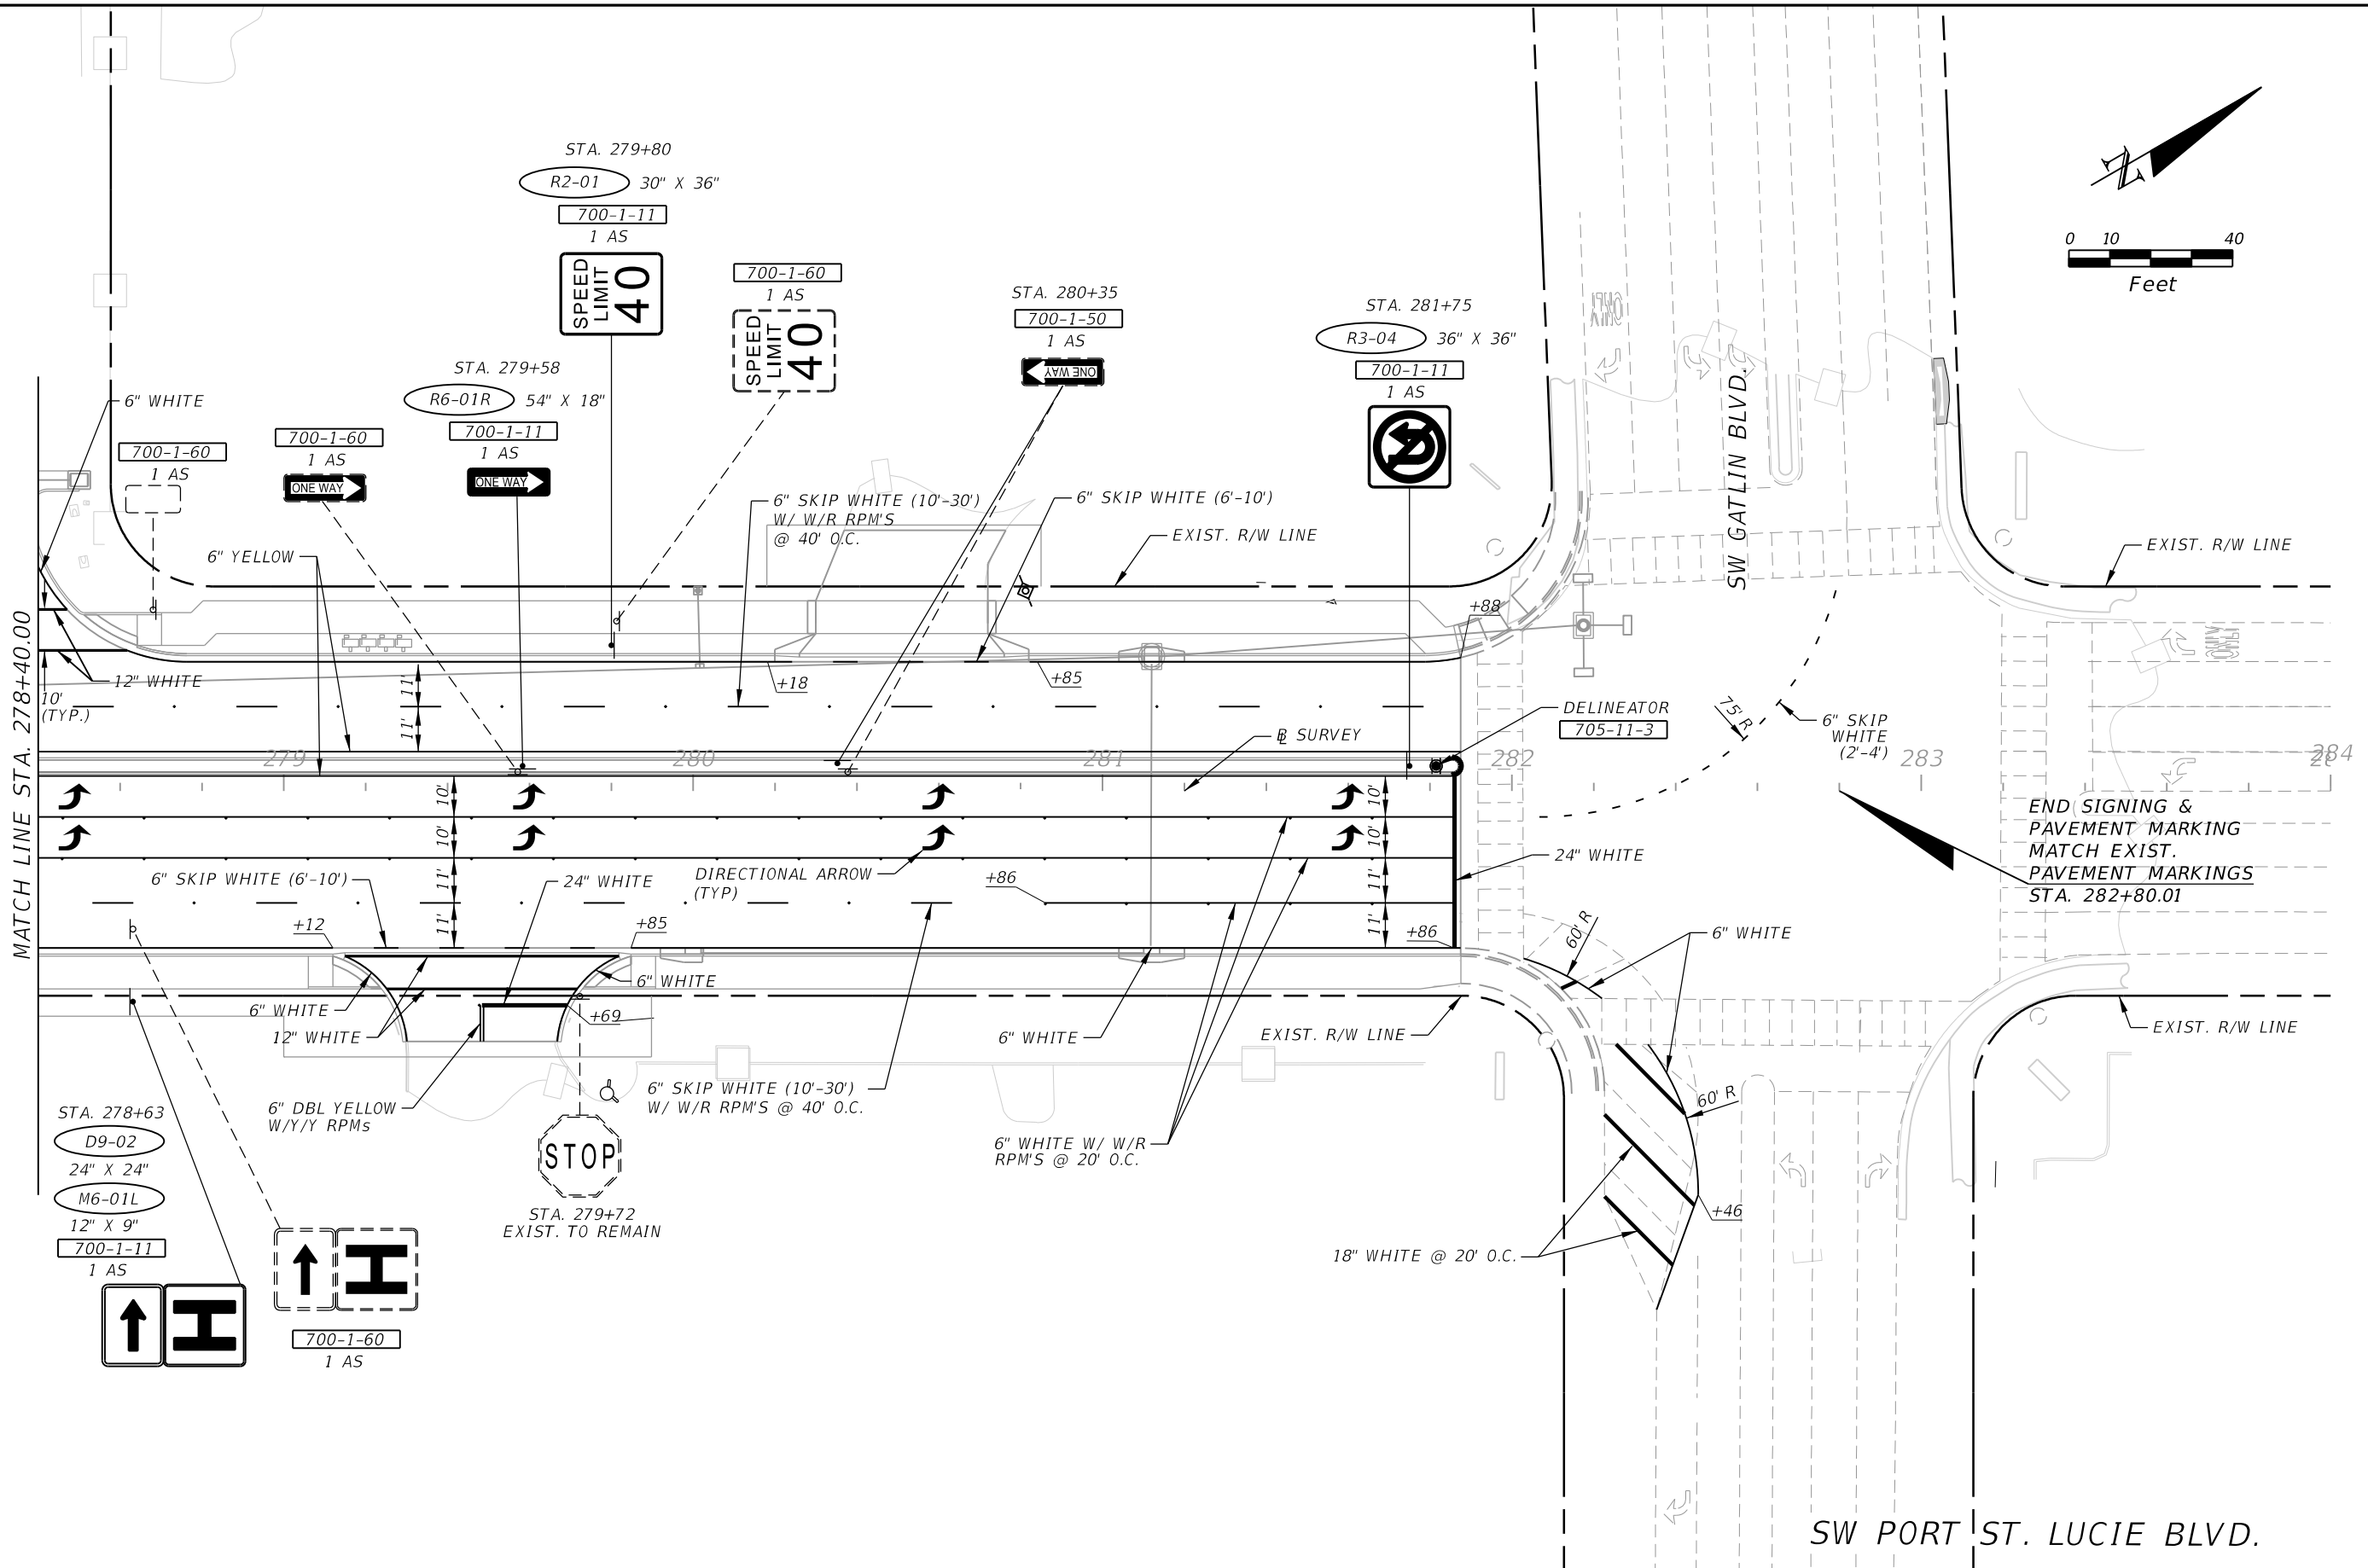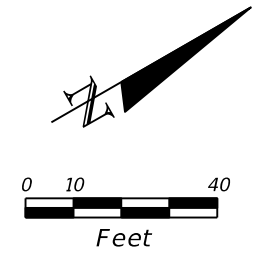



MATCH LINE STA. 278+40.00

END SIGNING & PAVEMENT MARKING MATCH EXIST. PAVEMENT MARKINGS STA. 282+80.01

SW PORT ST. LUCIE BLVD.

THE OFFICIAL RECORD OF THIS SHEET IS THE ELECTRONIC FILE DIGITALLY SIGNED AND SEALED UNDER RULE 61G15-23.004, F.A.C.

REVISIONS				 American Consulting Engineers of Florida, LLC 2041 Vista Parkway, Suite 101 West Palm Beach, Florida 33411 Phone: (561) 253-9550 Fax: (561) 253-9551 Certificate of Authorization No. 9302 Christopher N. O'Reilly, P.E. No. 44084	 CITY OF PORT ST. LUCIE 121 S.W. PORT ST. LUCIE BLVD. PORT ST. LUCIE, FL 34984		SIGNING AND PAVEMENT MARKING PLAN		SHEET NO. S-11
DATE	DESCRIPTION	DATE	DESCRIPTION		ROAD	COUNTY			
				SW PORT ST. LUCIE BLVD.	ST. LUCIE				

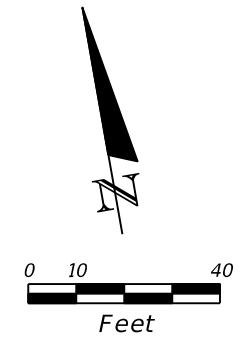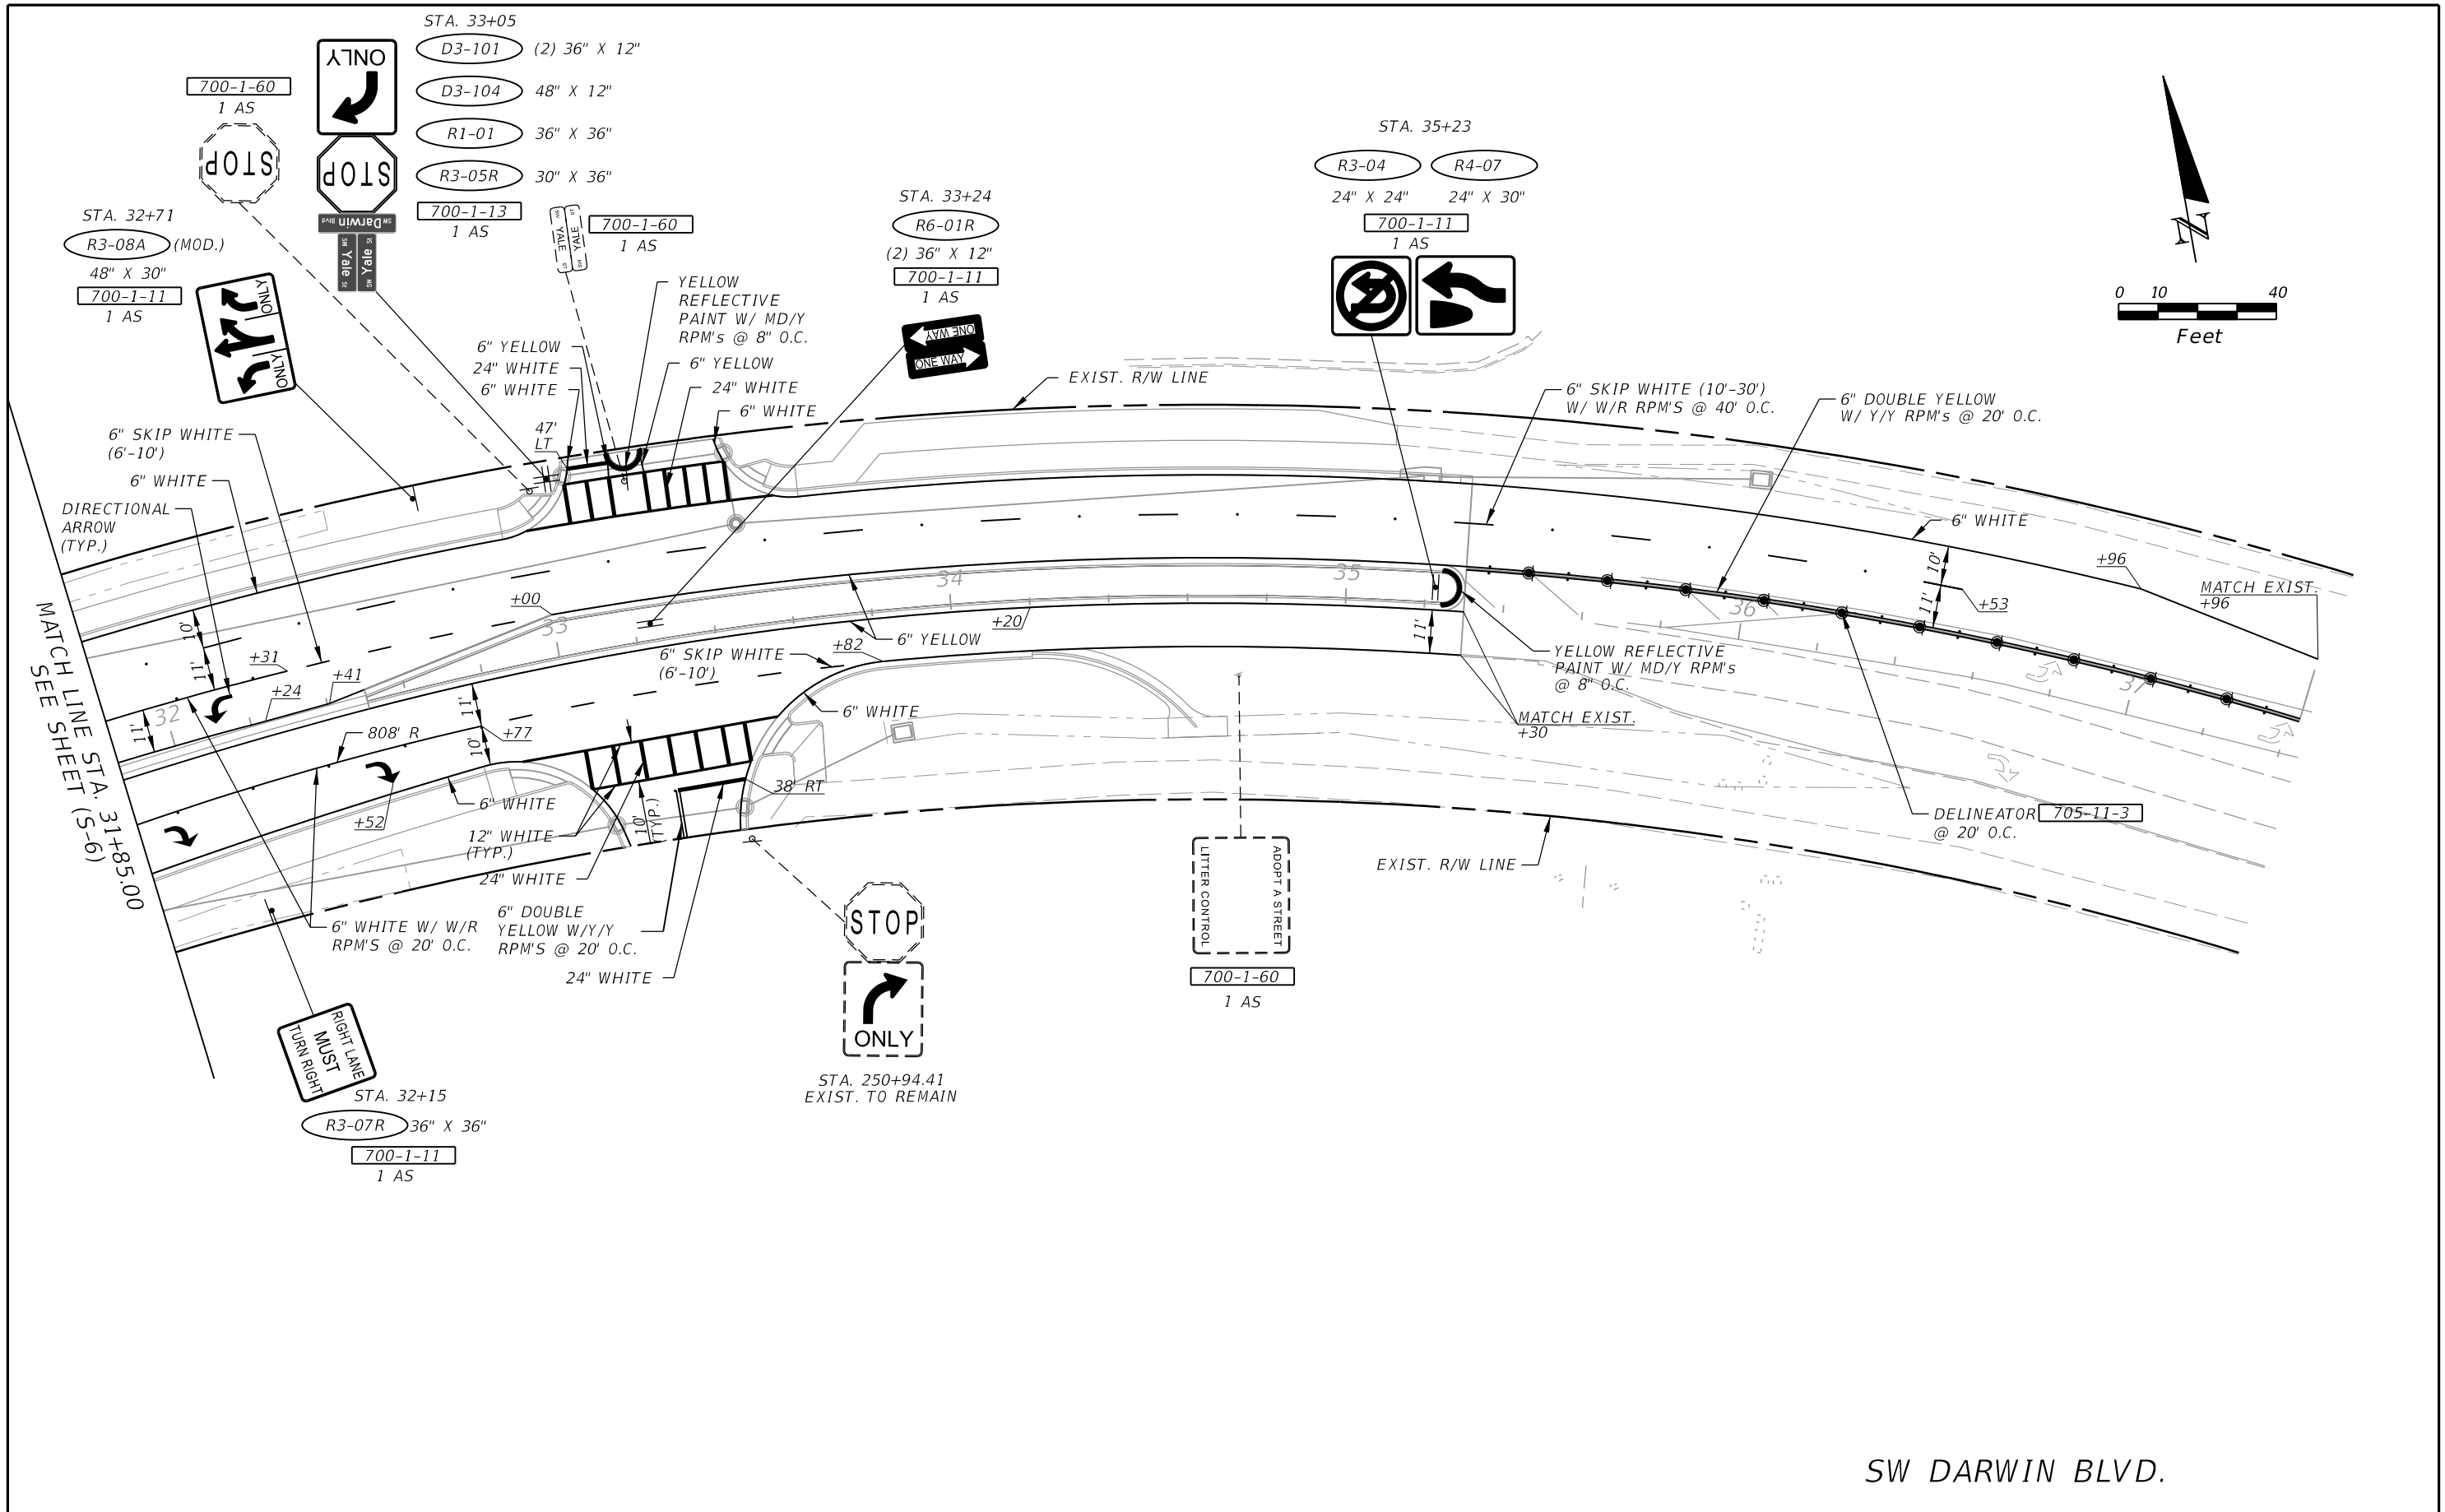


SW DARWIN BLVD.

REVISIONS				 American Consulting Engineers of Florida, LLC 2041 Vista Parkway, Suite 101 West Palm Beach, Florida 33411 Phone: (561) 253-9550 Fax: (561) 253-9551 Certificate of Authorization No. 9302 Christopher N. O'Reilly, P.E. No. 44084	 CITY OF PORT ST. LUCIE 121 S.W. PORT ST. LUCIE BLVD. PORT ST. LUCIE, FL 34984	ROAD COUNTY SW PORT ST. LUCIE BLVD. ST. LUCIE		SIGNING AND PAVEMENT MARKING PLAN SHEET NO. S-12
DATE	DESCRIPTION	DATE	DESCRIPTION					


THE OFFICIAL RECORD OF THIS SHEET IS THE ELECTRONIC FILE DIGITALLY SIGNED AND SEALED UNDER RULE 61G15-23.004, F.A.C.

SIGN NAME	D3-100	QTY	5	SIGN NUMBER		STATION(S)	
PANEL		BORDER				258+72	
WIDTH	5'-0"	WIDTH	0.5"			272+40	
HEIGHT	1'-0"	RADII	1.5"			278+00	
LEGEND	White	COLOR	White				
COLOR	Green						
SYMBOL(S)		ANGLE	X	Y	WID	HT	
SIGN NUMBER		NUMBER OF POSTS		CLEARANCE Edge of Lane		COLUMN SIZE	AVERAGE LENGTH

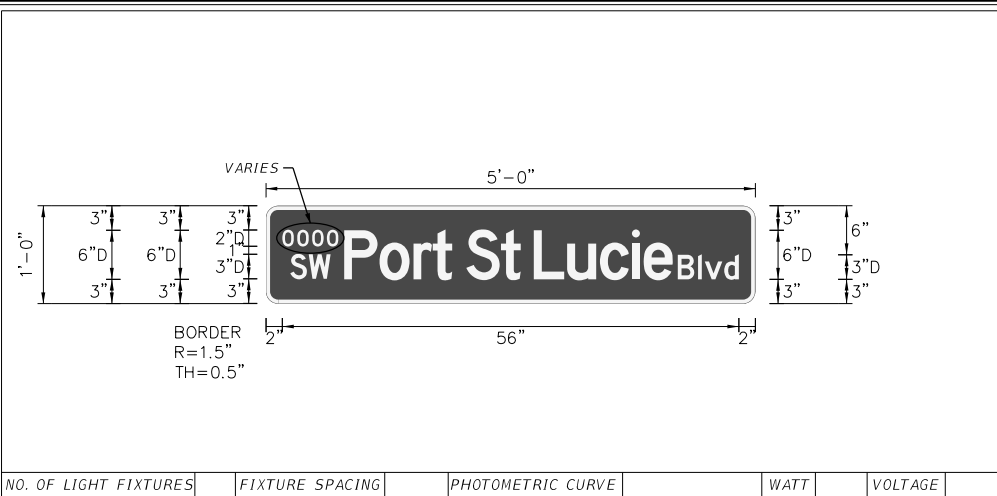

COPY	0	0	0	0	L															
SPACE	2	3.8	5.7	7.5	6.9															
COPY	S	W		L																
SPACE	3	5.3		4.9																
COPY	P	o	r	t	L															
SPACE	9.6	13.9	18.1	20.5	13.3															
COPY	S	t		L																
SPACE	24.6	28.8		6.7																
COPY	L	u	c	i	e	L														
SPACE	32.9	36.9	41	44.9	46.3	17														
COPY	B	i	v	d	L															
SPACE	50.5	53	53.8	56.2	7.5															

SIGN NAME	D3-102	QTY	2	SIGN NUMBER		STATION(S)	
PANEL		BORDER				272+40	
WIDTH	3'-6"	WIDTH	0.5"				
HEIGHT	1'-0"	RADII	1.5"				
LEGEND	White	COLOR	White				
COLOR	Green						
SYMBOL(S)		ANGLE	X	Y	WID	HT	
SIGN NUMBER		NUMBER OF POSTS		CLEARANCE Edge of Lane		COLUMN SIZE	AVERAGE LENGTH

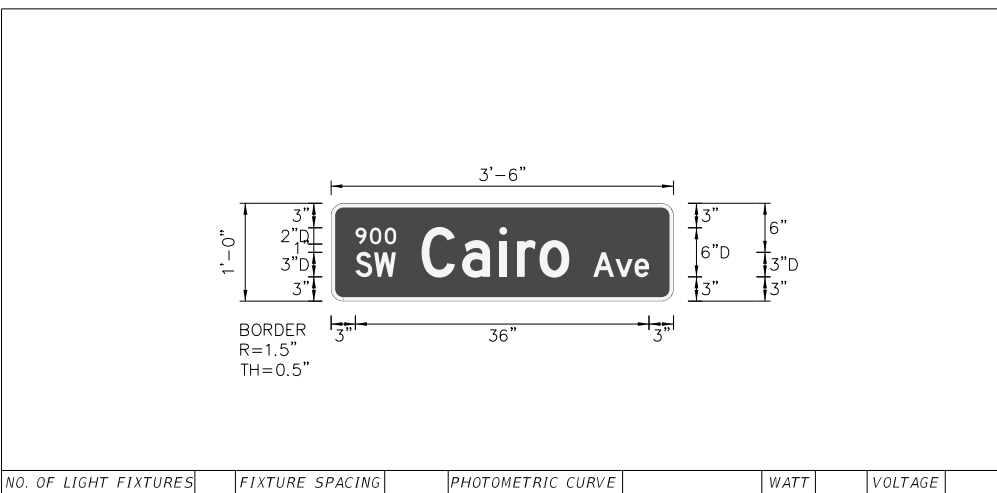


COPY	9	0	0	L																
SPACE	3	4.8	6.6	5																
COPY	S	W		L																
SPACE	3	5.3		4.9																
COPY	C	o	i	r	o	L														
SPACE	11.1	16.1	20.6	22.8	25.6	18.1														
COPY	A	v	e	L																
SPACE	32.2	34.9	37.2	6.8																
COPY																				
SPACE																				
COPY																				
SPACE																				

REVISIONS			
DATE	DESCRIPTION	DATE	DESCRIPTION


American
 Consulting Engineers of Florida, LLC
 2041 Vista Parkway, Suite 101
 West Palm Beach, Florida 33411
 Phone: (561) 253-9550 Fax: (561) 253-9551
 Certificate of Authorization No. 9302
 Christopher N. O'Reilly, P.E. No. 44084

SIGN NAME	D3-101	QTY	4	SIGN NUMBER		STATION(S)	
PANEL		BORDER				258+72	
WIDTH	3'-0"	WIDTH	0.5"			33+05	
HEIGHT	1'-0"	RADII	1.5"				
LEGEND	White	COLOR	White				
COLOR	Green						
SYMBOL(S)		ANGLE	X	Y	WID	HT	
SIGN NUMBER		NUMBER OF POSTS		CLEARANCE Edge of Lane		COLUMN SIZE	AVERAGE LENGTH

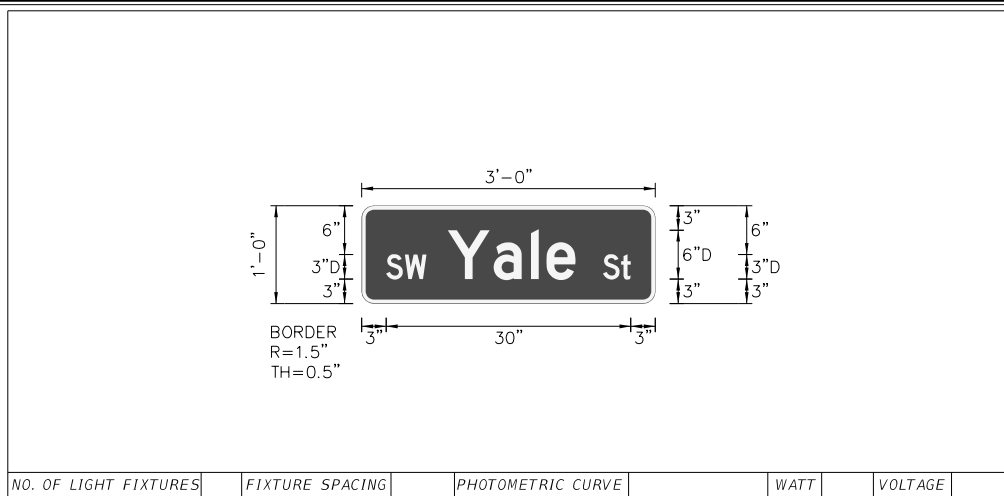

COPY	S	W		L																
SPACE	3	5.3		5																
COPY	Y	a	i	e	L															
SPACE	10.5	16.2	20.7	22.7	15.7															
COPY	S	t		L																
SPACE	29.6	31.8		3.4																
COPY																				
SPACE																				
COPY																				
SPACE																				

SIGN NAME	D3-103	QTY	2	SIGN NUMBER		STATION(S)	
PANEL		BORDER				278+00	
WIDTH	4'-6"	WIDTH	0.5"				
HEIGHT	1'-0"	RADII	1.5"				
LEGEND	White	COLOR	White				
COLOR	Green						
SYMBOL(S)		ANGLE	X	Y	WID	HT	
SIGN NUMBER		NUMBER OF POSTS		CLEARANCE Edge of Lane		COLUMN SIZE	AVERAGE LENGTH

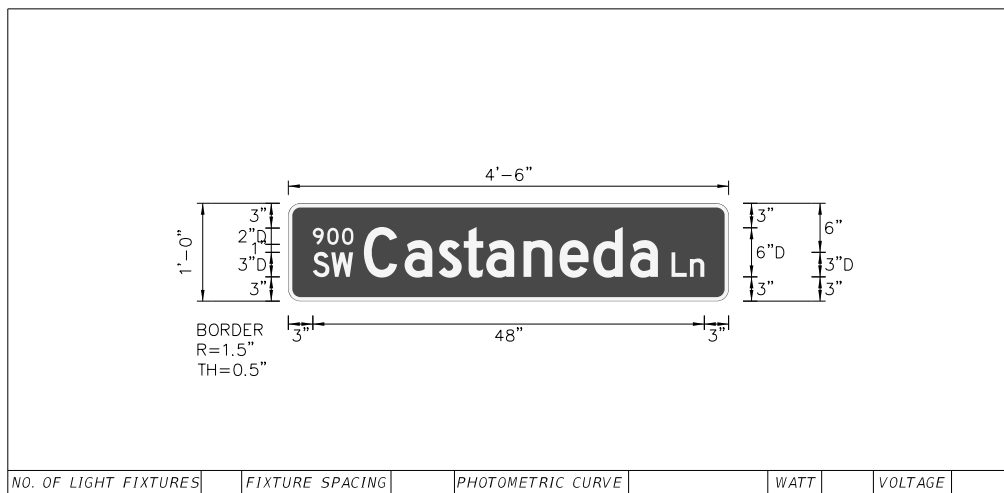

COPY	9	0	0	L																
SPACE	3	4.8	6.6	5																
COPY	S	W		L																
SPACE	3	5.3		4.9																
COPY	C	a	s	t	a	n	e	d	a	L										
SPACE	9.3	14.3	18.5	21.5	24.3	28.8	33.3	37.4	41.9	36.1										
COPY	L	n		L																
SPACE	47	49.2		4																
COPY																				
SPACE																				

CITY OF PORT ST. LUCIE
 121 S.W. PORT ST. LUCIE BLVD.
 PORT ST. LUCIE, FL 34984

ROAD	COUNTY
SW PORT ST. LUCIE BLVD.	ST. LUCIE

GUIDE SIGN WORKSHEET

SHEET NO. S-14

THE OFFICIAL RECORD OF THIS SHEET IS THE ELECTRONIC FILE DIGITALLY SIGNED AND SEALED UNDER RULE 61G15-23.004, F.A.C.

