


GENERAL LOCATION

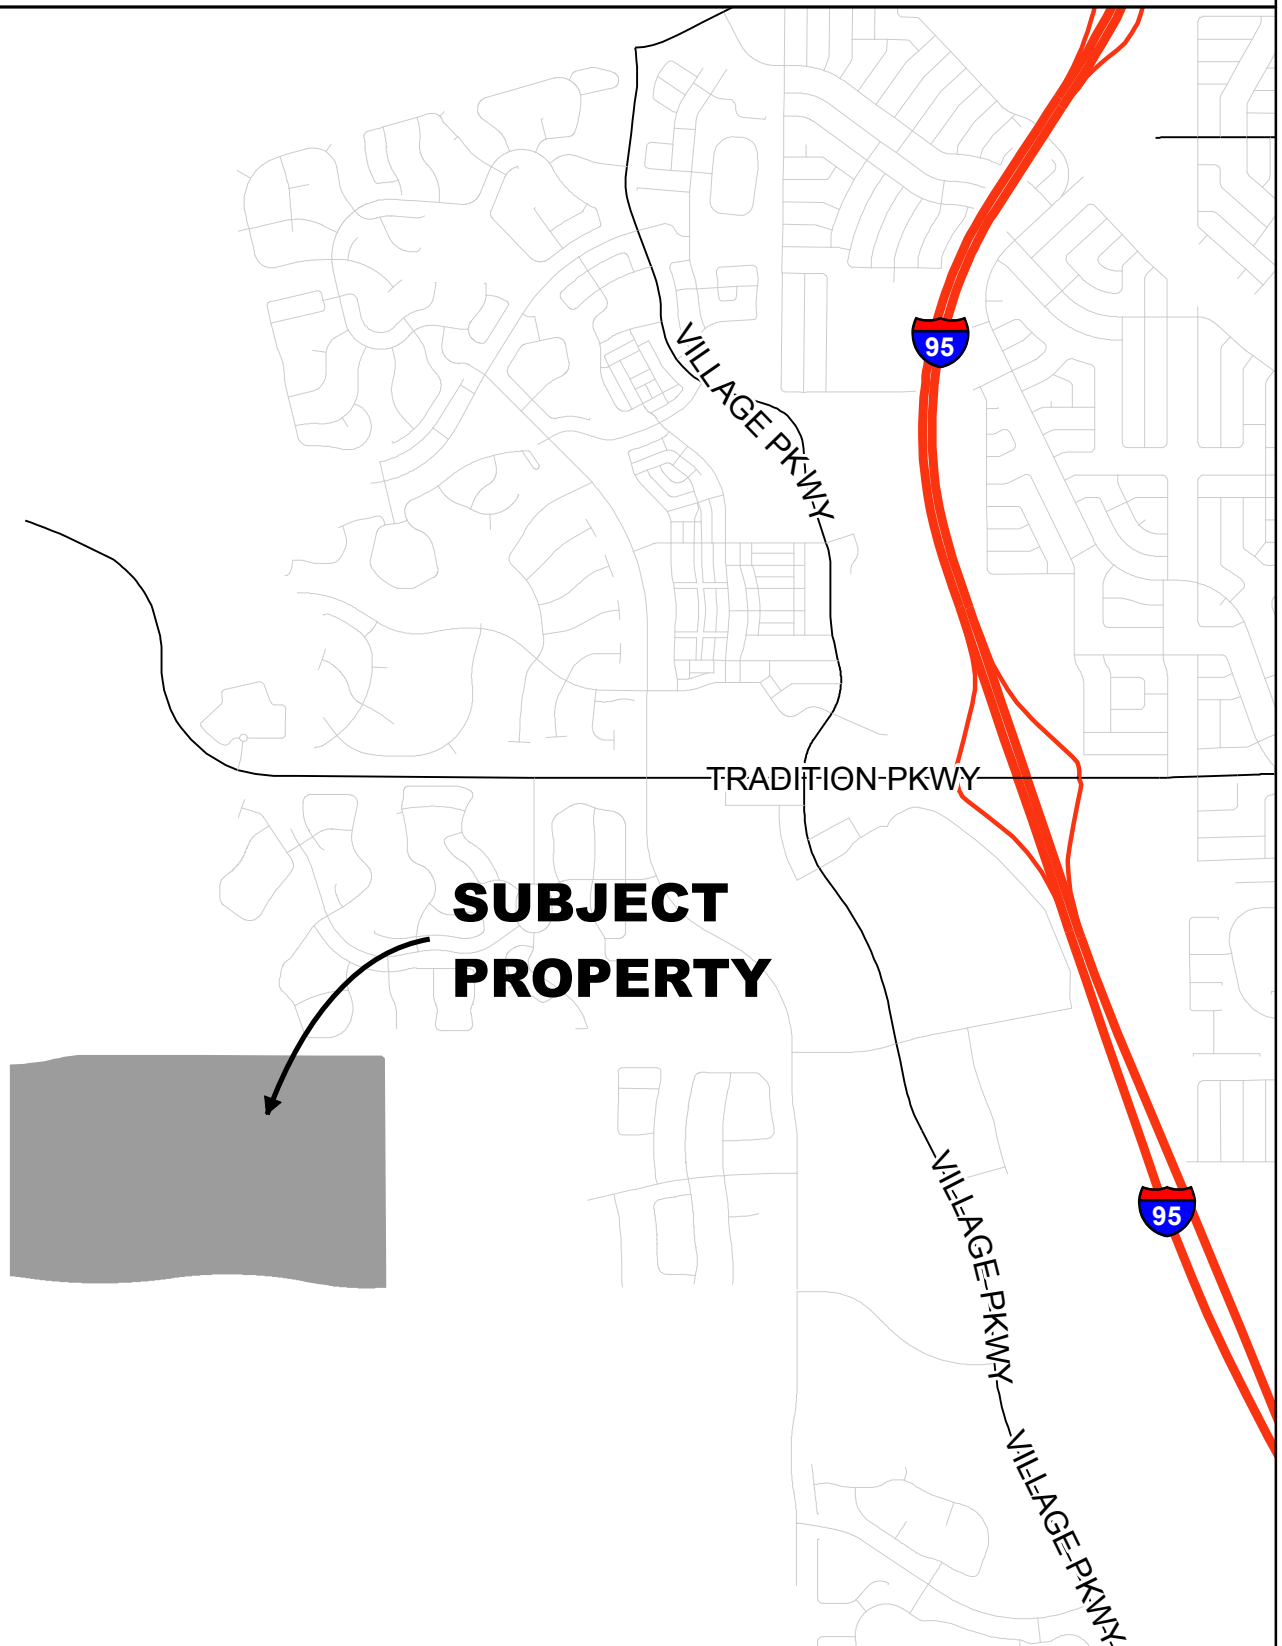

**SUBJECT
PROPERTY**




CITY OF PORT ST. LUCIE
PLANNING & ZONING DEPT.

MPUD APPLICATION
RIVERLAND/KENNEDY DRI
PARCEL 'C'

DATE:	7/24/2019
APPLICATION NUMBER:	P19-110
USER:	patricias
SCALE:	1 in = 0.5 miles

AERIAL

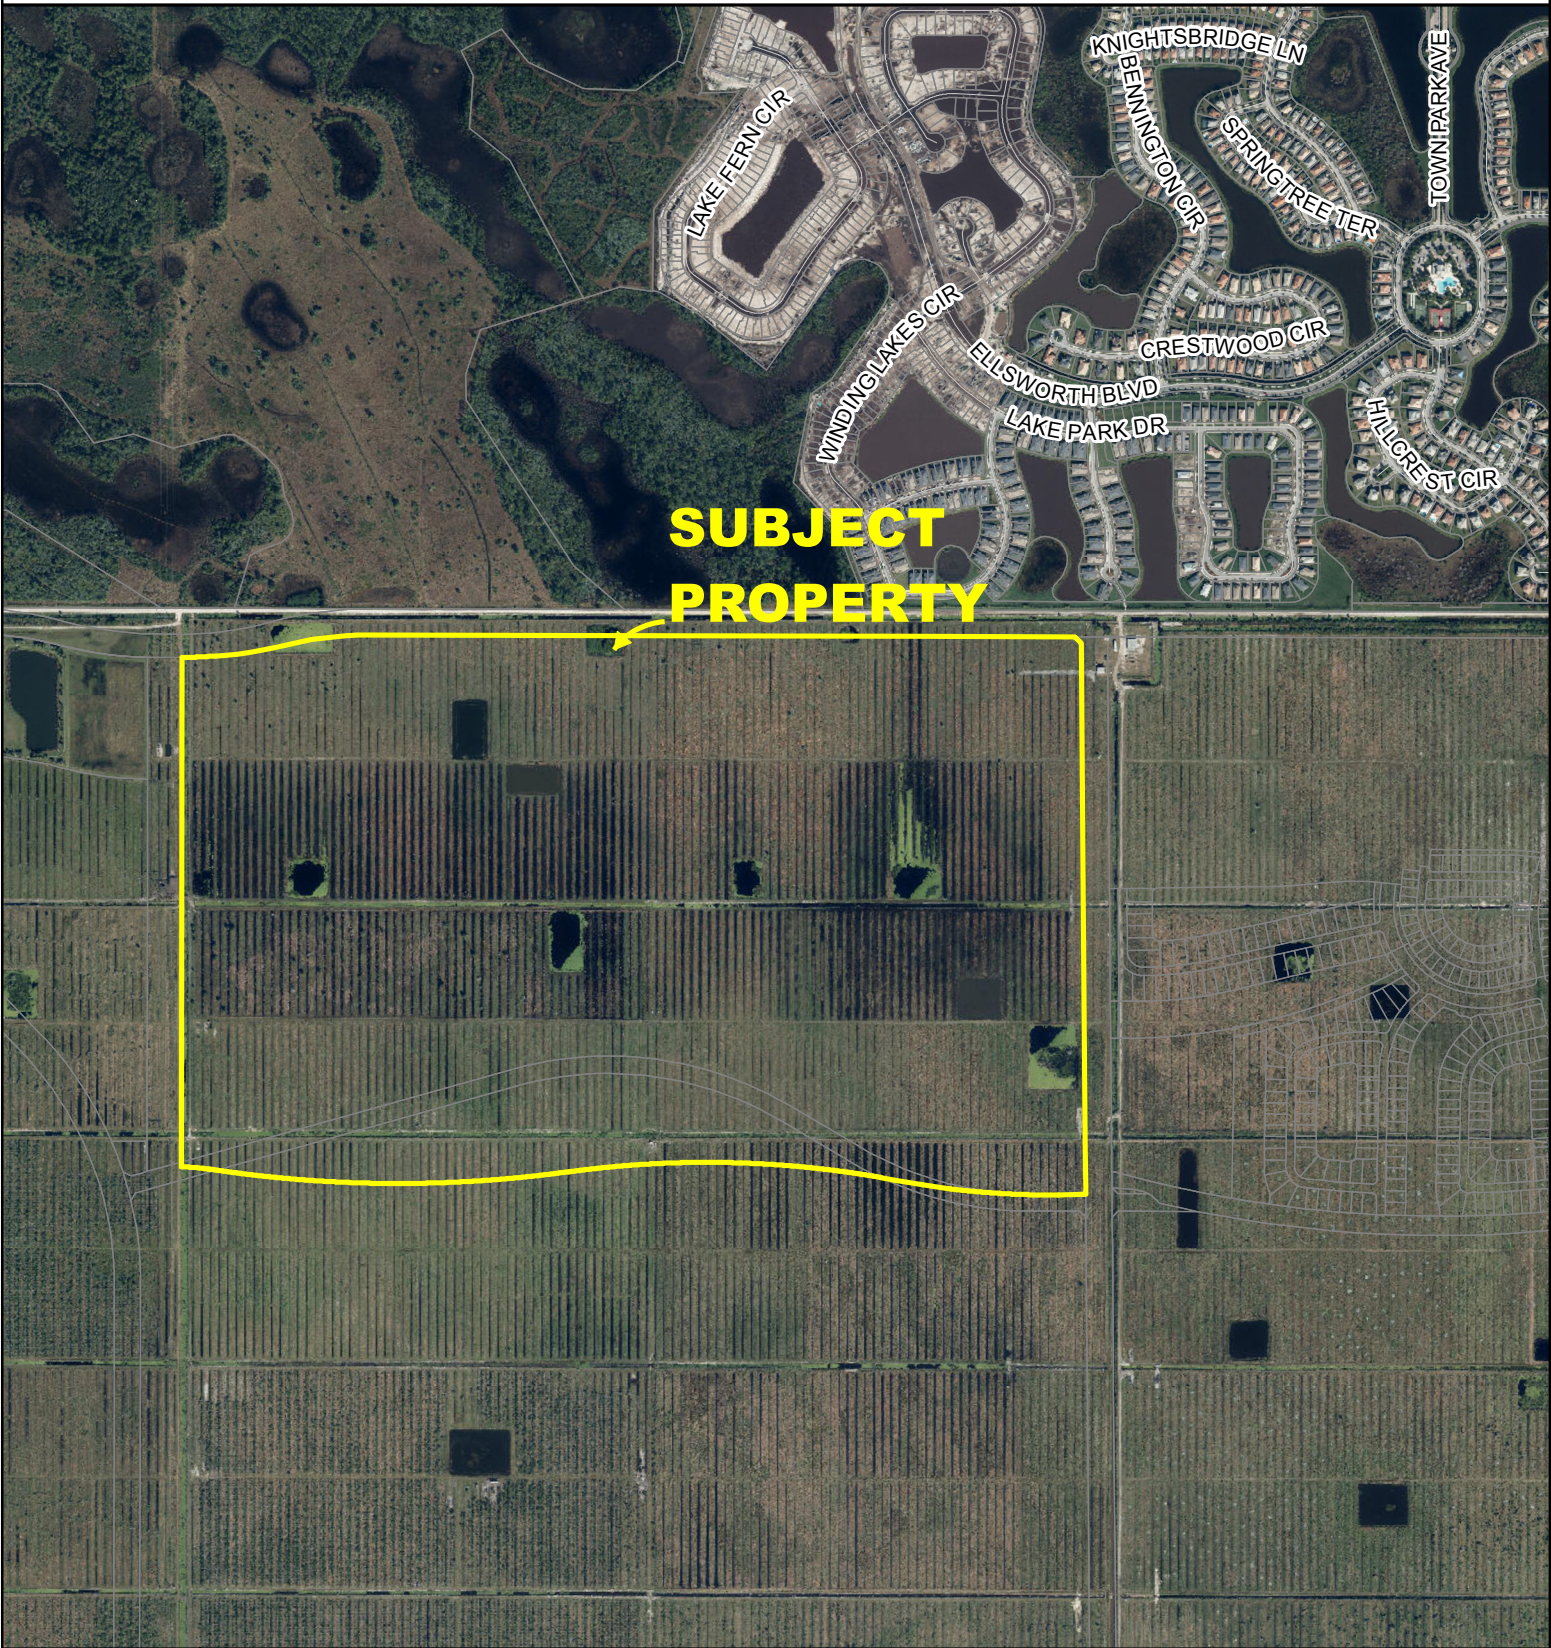

**SUBJECT
PROPERTY**




CITY OF PORT ST. LUCIE
PLANNING & ZONING DEPT.

MPUD APPLICATION
RIVERLAND/KENNEDY DRI

PARCEL 'C'
AERIAL DATE 2018

DATE:	7/24/2019
APPLICATION NUMBER:	P19-110
USER:	patricias
SCALE:	1 in = 1,100 ft

FUTURE LAND USE

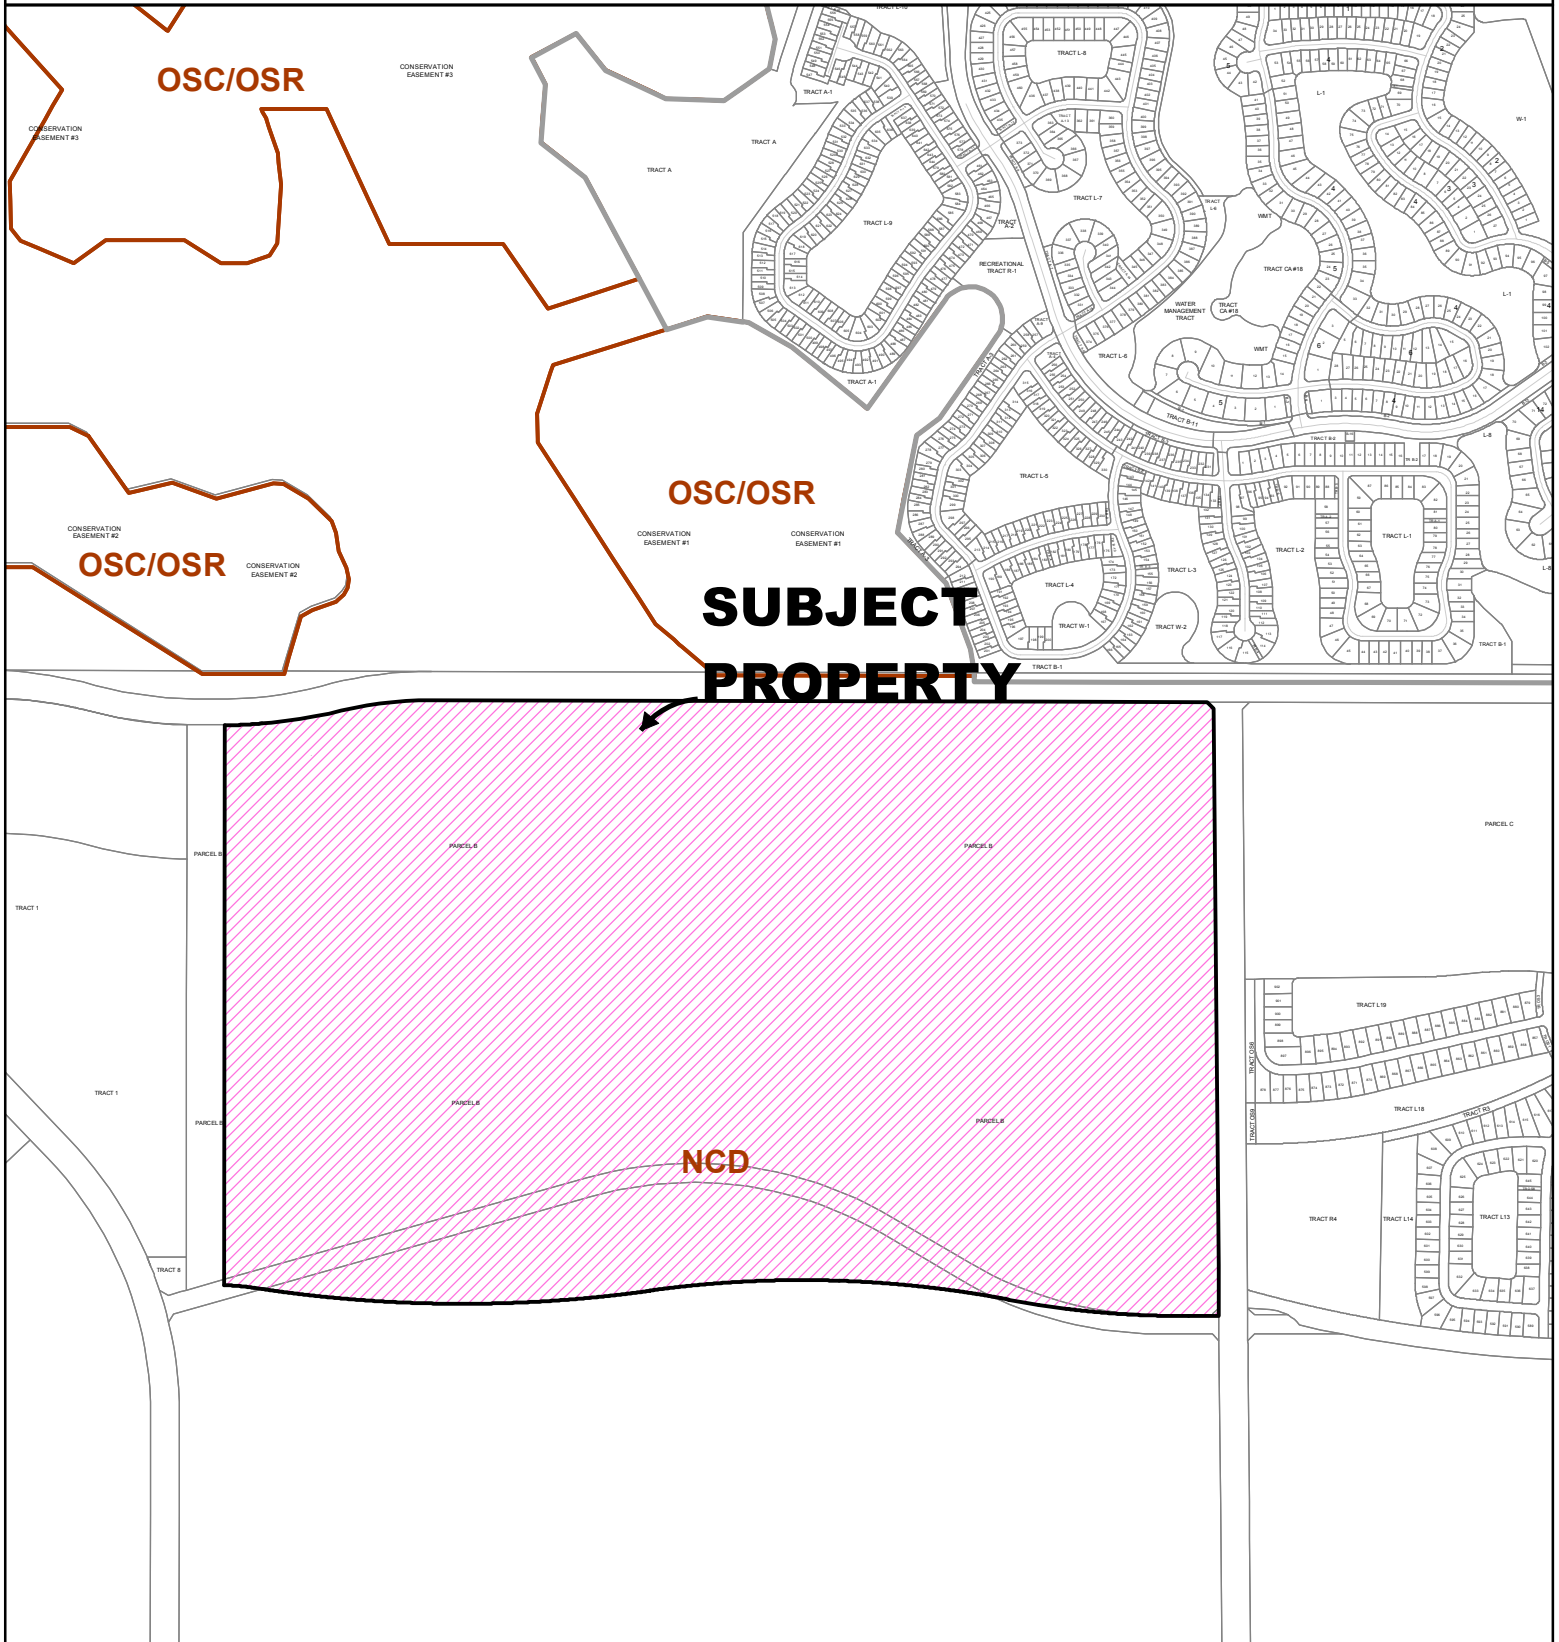

CITY OF PORT ST. LUCIE
PLANNING & ZONING DEPT.

MPUD APPLICATION
RIVERLAND/KENNEDY DRI
PARCEL 'C'

DATE: 7/24/2019
APPLICATION NUMBER: P19-110
USER: patricias
SCALE: 1 in = 1,000 ft



MPUD APPLICATION
RIVERLAND/KENNEDY DRI
PARCEL 'C'

DATE:	7/24/2019
APPLICATION NUMBER:	P19-110
USER:	patricias
SCALE:	1 in = 1,000 ft