



1 ELEVATION - FRONT (FACING EAST)

2 ELEVATION - RIGHT (FACING NORTH)

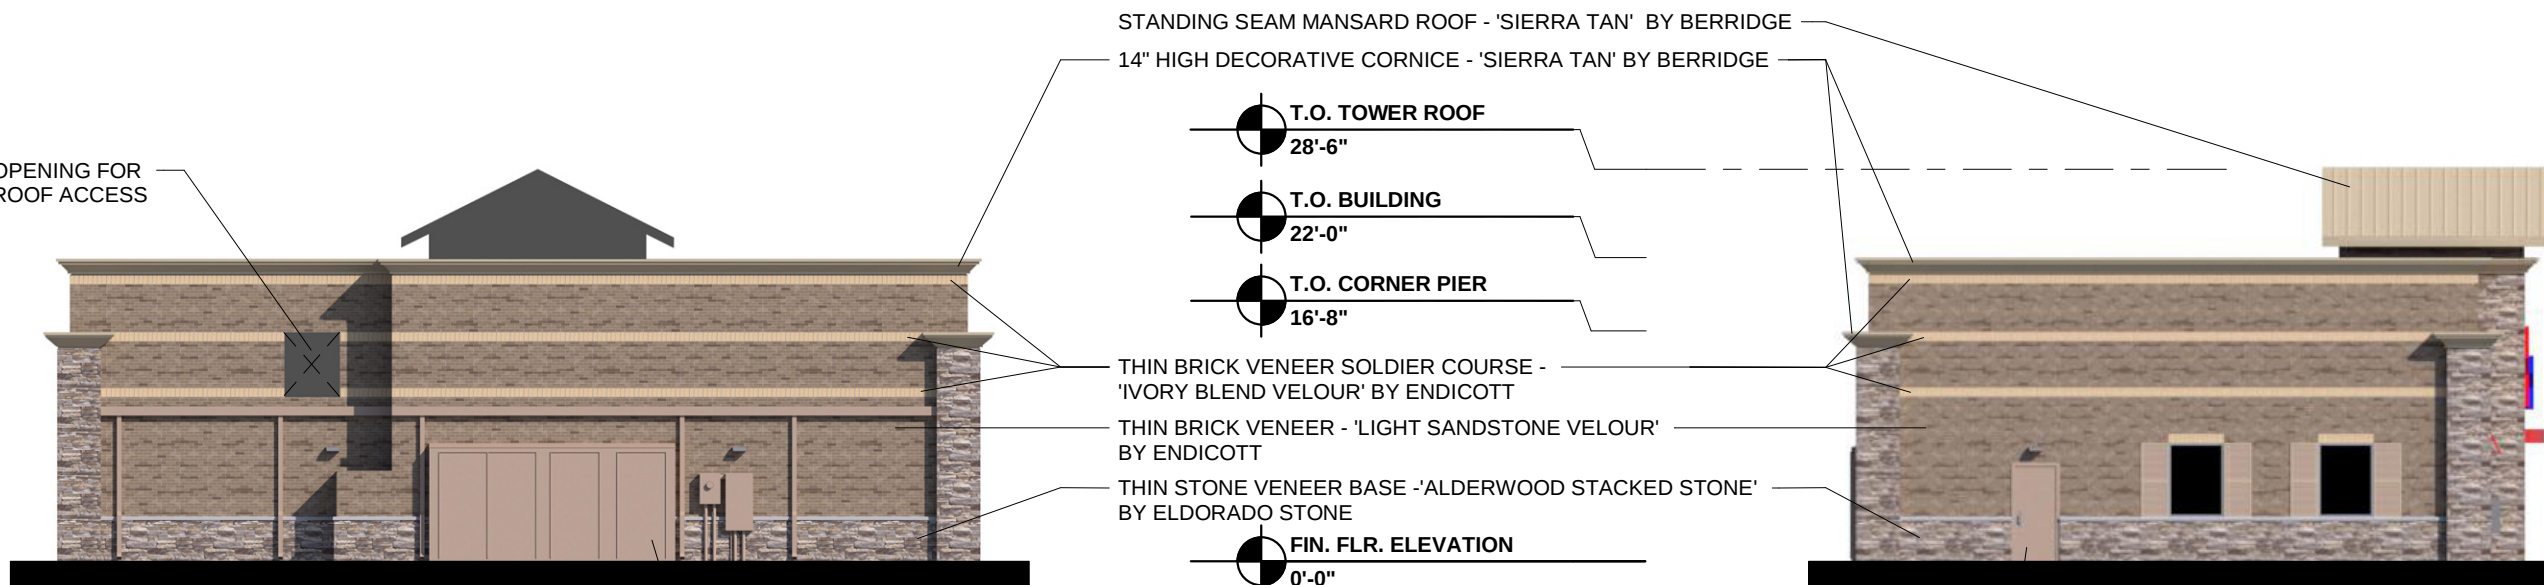

3 ELEVATION - REAR (FACING WEST)

4 ELEVATION - LEFT (FACING SOUTH)

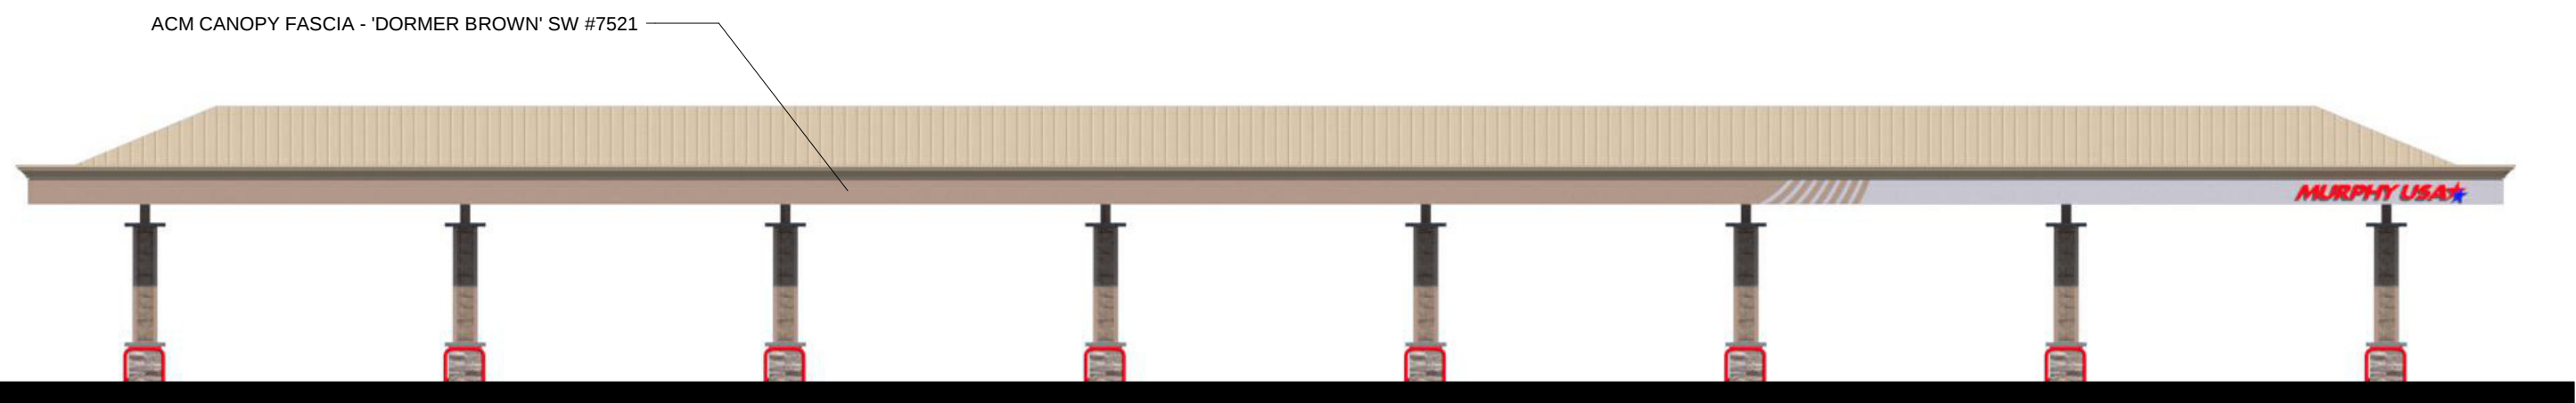

5 ELEVATION - FRONT BUILDING ONLY (FACING EAST)

FRONT ELEVATION	
BUILDING MATERIALS	AREA (SQ.FT.)
ROOF & CORNICE :	
SIERRA TAN	91.26
ACM:	
PROGRAM RED	11.40
BRICK:	
LIGHT SANDSTONE VELOUR	692.12
IVORY BLEND VELOUR	91.67
STONE:	
ALDERWOOD STACKED STONE	363.65

CANOPY MATERIALS	
BUILDING MATERIALS	AREA (SQ.FT.)
ROOF & CORNICE :	
SIERRA TAN	198.78
ACM:	
PROGRAM RED	--
BRUSHED ALUMINIUM	48.00
BRICK:	
LIGHT SANDSTONE VELOUR	302.08
STONE:	
ALDERWOOD STACKED STONE	128.48
CONCRETE CAP	17.12

RIGHT ELEVATION	
BUILDING MATERIALS	AREA (SQ.FT.)
ROOF & CORNICE :	
SIERRA TAN	231.43
ACM:	
PROGRAM RED	--
BRICK:	
LIGHT SANDSTONE VELOUR	540.69
IVORY BLEND VELOUR	81.14
STONE:	
ALDERWOOD STACKED STONE	270.73

CANOPY MATERIALS	
BUILDING MATERIALS	AREA (SQ.FT.)
ROOF & CORNICE :	
SIERRA TAN	2551.11
ACM:	
PROGRAM RED	--
DORMER BROWN	292.43
BRUSHED ALUMINIUM	109.58
BRICK:	
LIGHT SANDSTONE VELOUR	302.24
STONE:	
ALDERWOOD STACKED STONE	128.48
CONCRETE CAP	17.12

REAR ELEVATION	
BUILDING MATERIALS	AREA (SQ.FT.)
ROOF & CORNICE :	
SIERRA TAN	87.44
ACM:	
PROGRAM RED	--
BRICK:	
LIGHT SANDSTONE VELOUR	852.97
IVORY BLEND VELOUR	123.98
STONE:	
ALDERWOOD STACKED STONE	227.13

CANOPY MATERIALS	
BUILDING MATERIALS	AREA (SQ.FT.)
ROOF & CORNICE :	
SIERRA TAN	198.78
ACM:	
PROGRAM RED	--
DORMER BROWN	48.00
BRICK:	
LIGHT SANDSTONE VELOUR	302.08
STONE:	
ALDERWOOD STACKED STONE	128.48
CONCRETE CAP	17.12

LEFT ELEVATION	
BUILDING MATERIALS	AREA (SQ.FT.)
ROOF & CORNICE :	
SIERRA TAN	235.27
ACM:	
PROGRAM RED	--
BRICK:	
LIGHT SANDSTONE VELOUR	564.03
IVORY BLEND VELOUR	81.17
STONE:	
ALDERWOOD STACKED STONE	266.81


CANOPY MATERIALS	
BUILDING MATERIALS	AREA (SQ.FT.)
ROOF & CORNICE :	
SIERRA TAN	2551.11
ACM:	
PROGRAM RED	--
DORMER BROWN	292.43
BRUSHED ALUMINIUM	109.58
BRICK:	
LIGHT SANDSTONE VELOUR	302.24
STONE:	
ALDERWOOD STACKED STONE	128.48
CONCRETE CAP	17.12

8'-0" HIGH ENCLOSURE -
WHOLE BRICK 'LIGHT SANDSTONE
VELOUR' BY ENDICOTT
(SUPPLIED AND INSTALLED BY GC)


COMPOSITE FENCE GATES BY
ULTRADECK; 'FIBERON' 'VERANDA'
OR APPROVED EQUAL. SUPPLIED
AND INSTALLED BY GC. GATE
PLANKS COLOR TO BE INTEGRAL
AND NOT PAINTED. COLOR TO
MATCH 'DORMER BROWN' SW #7521



6 TRASH ENCLOSURE

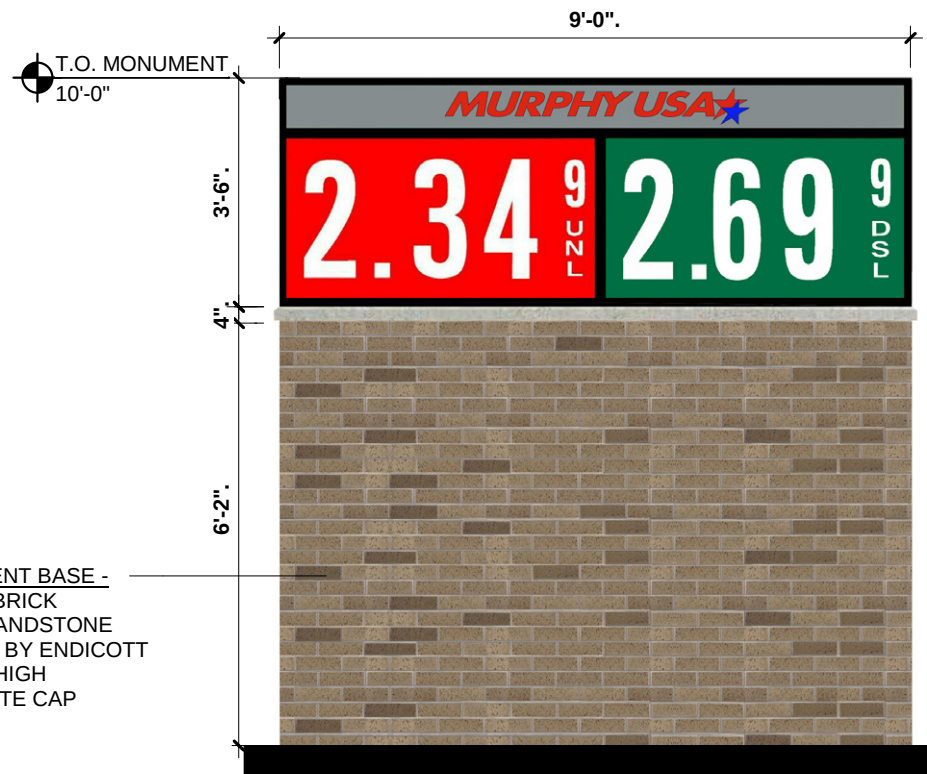

7 MONUMENT SIGN - 01 (IMPORT DRIVE)

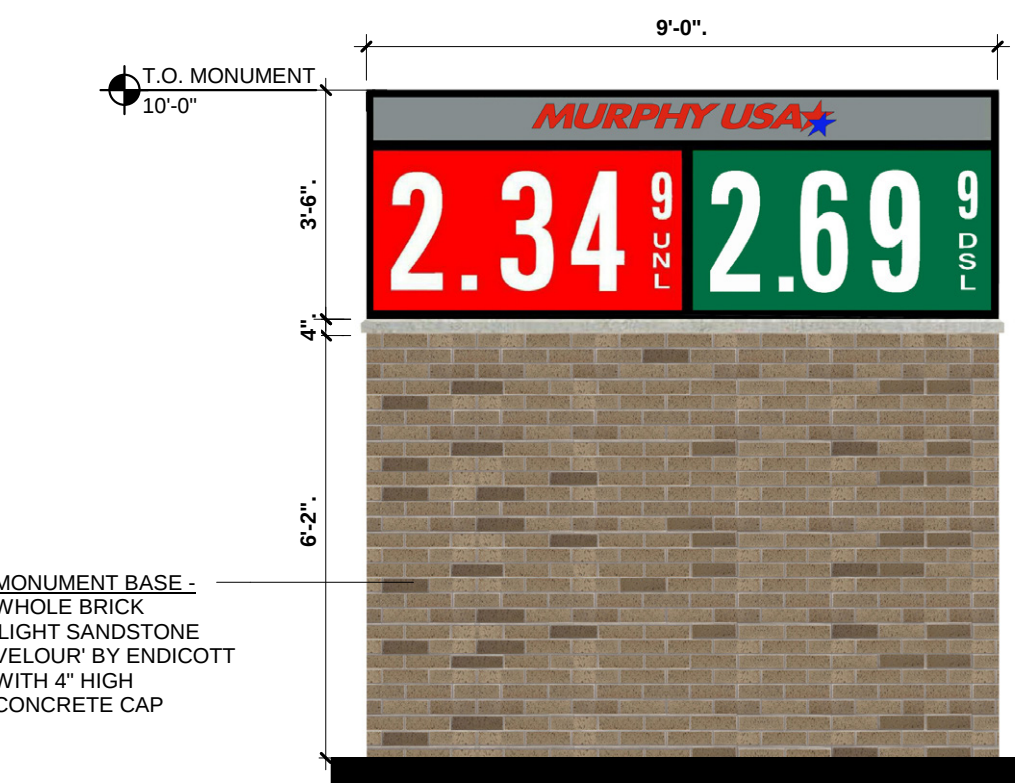

8 MONUMENT SIGN - 02 (GATLIN BLVD)

SIGNAGE COLOR CHART			
BUILDING - CHANNEL LETTER SIGNS FURNISHED AND INSTALLED BY THE SIGN VENDOR			
MURPHY USA STAR LOGO	BLUE	ORACAL 8500 - 005 MIDDLE BLUE	
	RED	ORACAL 8500 - 031 RED	
	RETURNS	WHITE	
	TRIMCAP	WHITE JEWELLEITE	
CANOPY - ROUTED SIGNS FURNISHED AND INSTALLED BY FMS			
MURPHY USA STAR LOGO	BLUE	EASTMAN BLUE, PANTONE 287 BLUE 3M 3630-87 ROYAL BLUE	
	RED	PROGRAM RED, PANTONE 485 RED 3M 3630-43 RED	
	WHITE	EASTMAN WHITE	
MONUMENT - PRICE SIGNS FURNISHED AND INSTALLED BY THE SIGN VENDOR			
MURPHY USA STAR LOGO	BLUE	3M 3632-157	
	RED	3M 3632-43	
	SILVER	3M 3630-121	
UNLEADED	CABINET	BLACK	
	RED	3M 3632-73	
	WHITE	3M 3632-20	
DIESEL	DIGIT	RED/WHITE	
	CABINET	BLACK	
	GREEN	3M 3632-26	
	WHITE	3M 3632-20	
	DIGIT	GREEN/WHITE	
	CABINET	BLACK	

BUILDING & CANOPY SIGNS:	QTY.	HEIGHT	WIDTH	AREA S.F.	TOTAL S.F.
MURPHY USA CHANNEL BLDG. LOGO SIGN	1		GRAPHIC AREA	31.40	31.40
MURPHY USA CHANNEL 'STAR' SIGN	1		GRAPHIC AREA	34.90	34.90
MURPHY USA CHANNEL CANOPY LOGO SIGN	1		GRAPHIC AREA	25.12	25.12
BUILDING & CANOPY SIGNS TOTAL SIGNAGE :					91.42 S.F.
MONUMENT SIGN - 01 (IMPORT DRIVE):					
LOGO / UNL / DSL	1	42.00"	108.00"	31.50	31.50
MONUMENT SIGN - 02 (GATLIN BLVD):					
LOGO / UNL / DSL	1	42.00"	108.00"	31.50	31.50
MONUMENT SIGNS TOTAL SIGNAGE :					63.00 S.F.
TOTAL SIGN AREA :					154.42 S.F.

