


Plotted By: Sonora, Sd Sheet Set: WESTERN RAW WATER MAIN Layout: C-2 KEY SHEET March 10, 2022 03:23:23pm K:\WPB_Civil\044261004-WESTERN RWA\CADD\PlanSheets\C-2 KEY SHEET-FPL FEE OWNED LAND.dwg
This document, together with the concepts and designs presented herein, is intended only for the specific purpose and client for which it was prepared. Reuse of and improper reliance on this document without written authorization and adoption by Kimley-Horn and Associates, Inc. shall be without liability to Kimley-Horn and Associates, Inc.

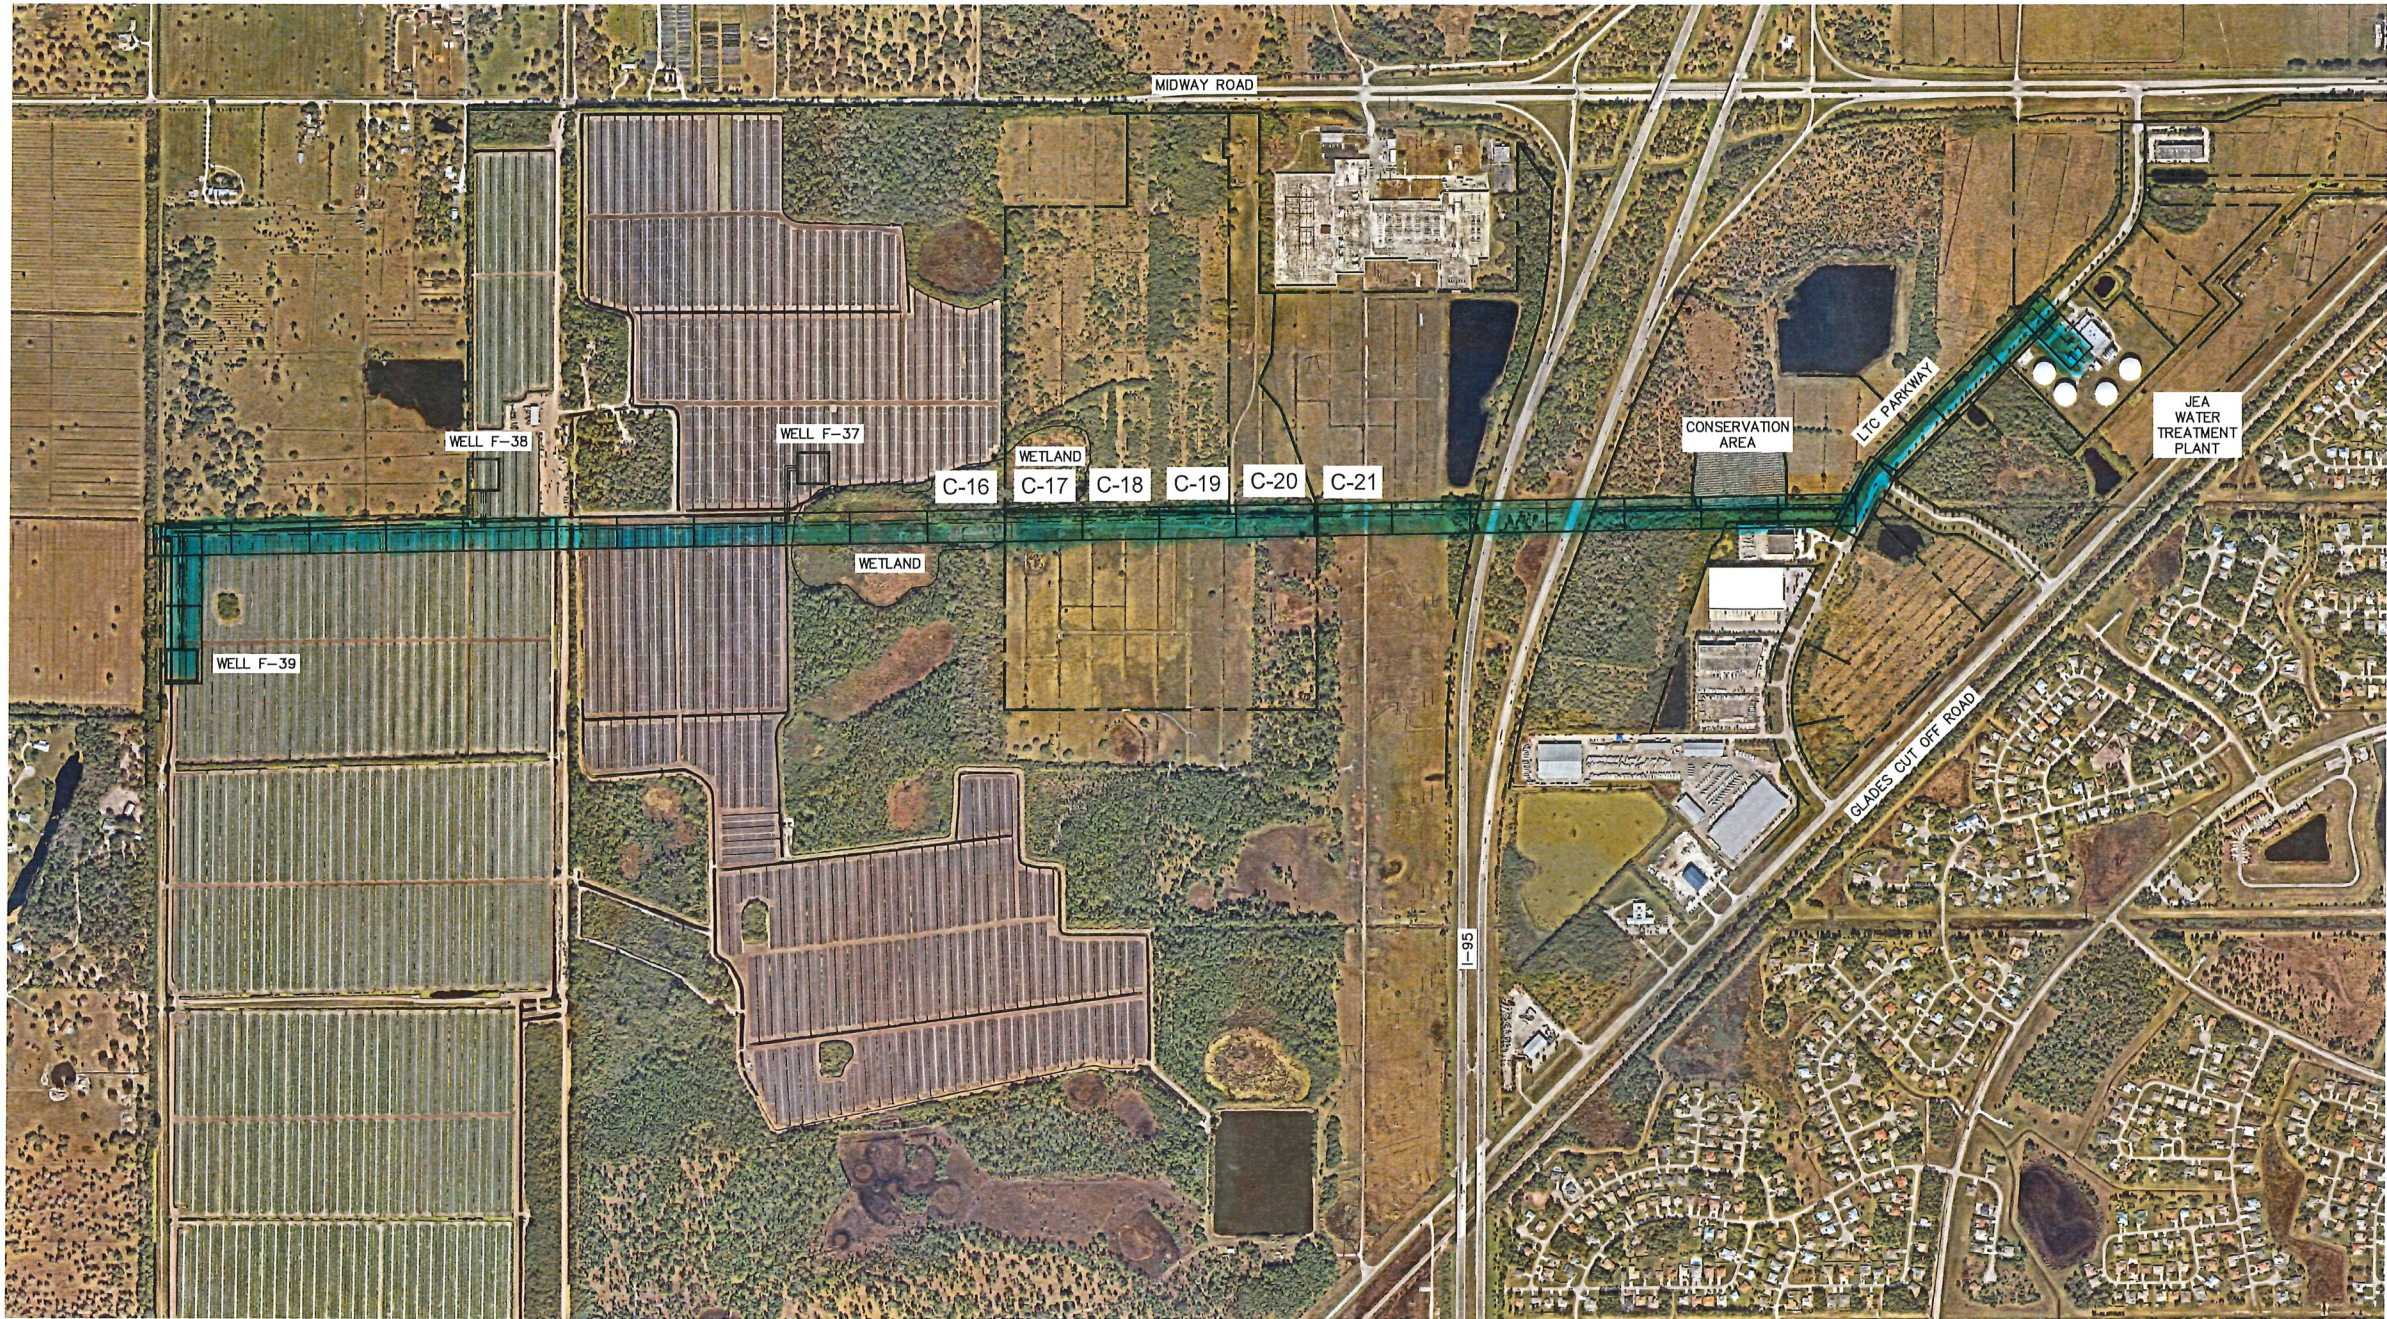

90% SUBMITTAL

No.	REVISIONS	DATE	BY

Kimley»Horn
© 2021 KIMLEY-HORN AND ASSOCIATES, INC.
1920 WEKIVA WAY SUITE 200, WEST PALM BEACH, FL 33411
PHONE: 561-845-0665 FAX: 561-863-8175
WWW.KIMLEY-HORN.COM REGISTRY NO. 696

KHA PROJECT	044261004
DATE	JAN. 2022
SCALE	AS SHOWN
DESIGNED BY	SS
DRAWN BY	SS
CHECKED BY	TCJ

WESTERN RAW WATER MAIN
PREPARED FOR
PORT ST. LUCIE UTILITY SYSTEM

PORT ST. LUCIE,

FLORIDA

LICENSED PROFESSIONAL
THOMAS C. JENSEN
FLORIDA LICENSE NUMBER
37290

DATE: _____

KEY SHEET

SHEET NUMBER

C-2