




Project Team:

Client & Property Owner: Terra Group
 3310 Mary Street, Suite 302
 Coconut Grove, FL 33133

Land Planner / Landscape Architect: Lucido & Associates
 701 East Ocean Boulevard
 Stuart, Florida 34994


Engineer: Engineer:
 Simmons & White
 2581 Metrocentre Blvd. Suite 3
 West Palm Beach, FL 33407

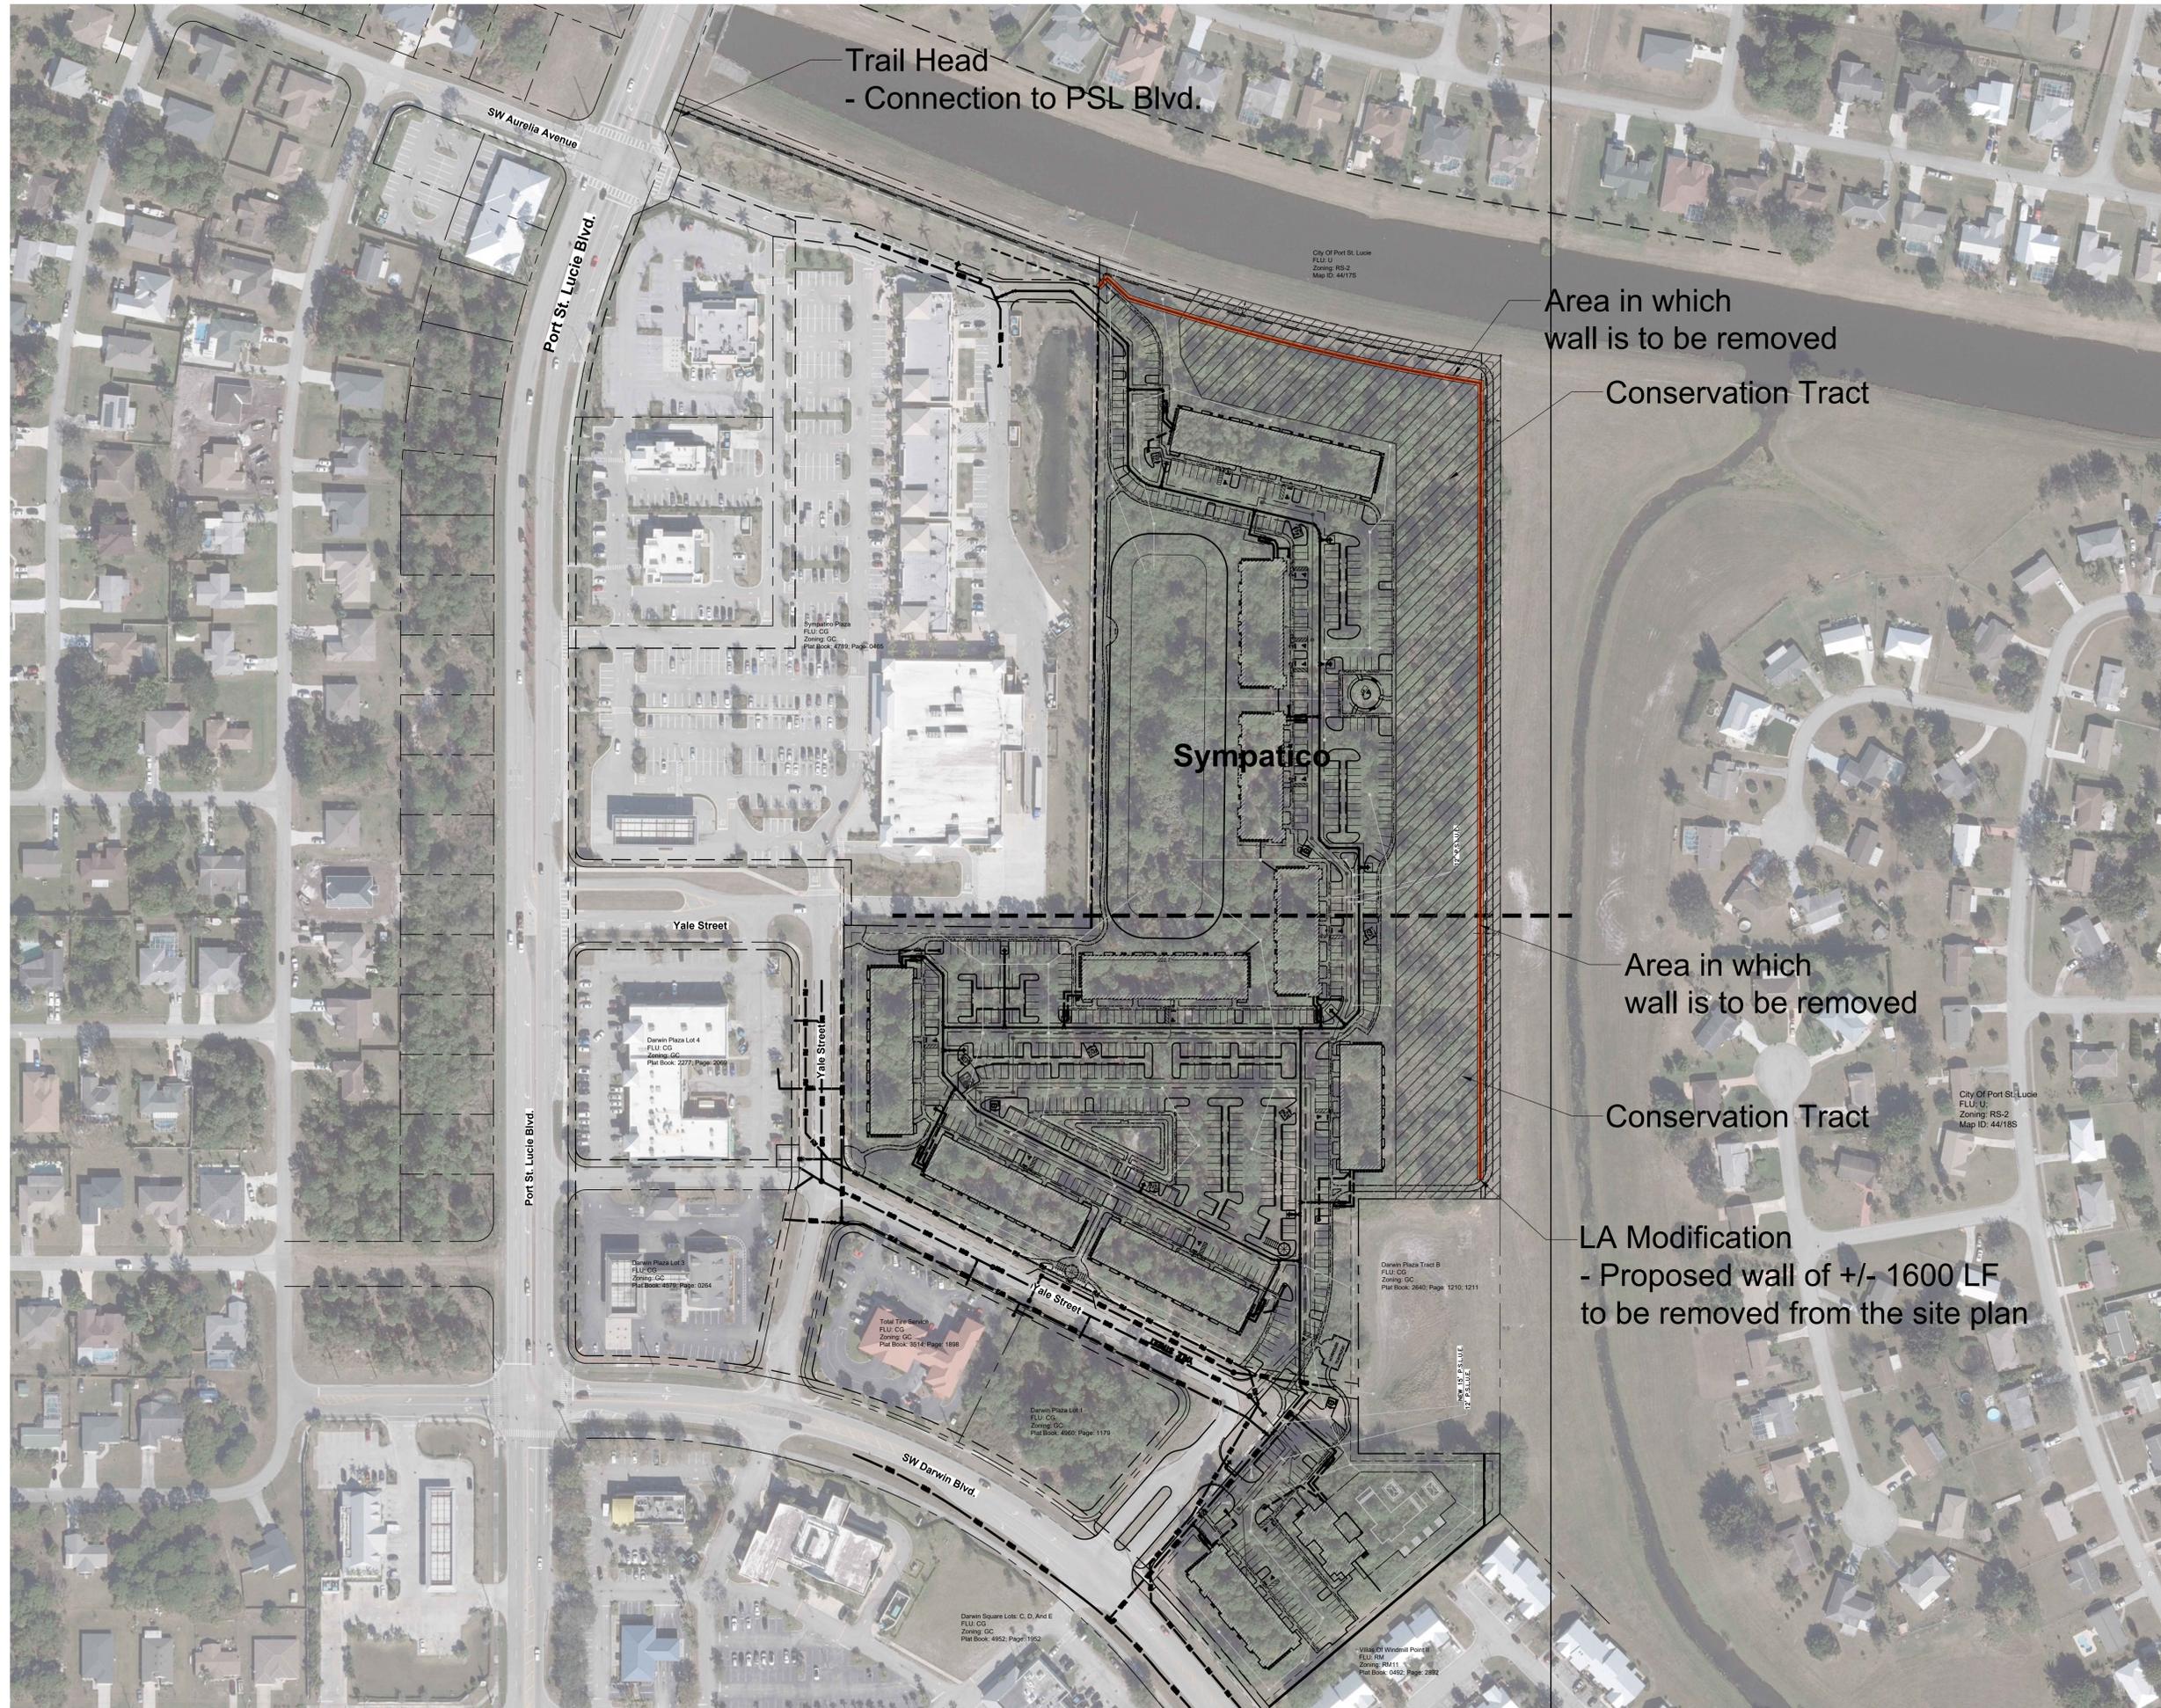

Sympatico
 St. Lucie, Florida

LA Modification Plan
 P23-090
 PSLUSD #5433

Date	By	Description
09.05.2023	SJS	Submittal

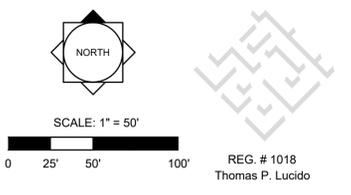

REG. # 1018
 Thomas P. Lucido

Designer: SJS Sheet
 Manager: SG
 Project Number: 22-485
 Municipal Number: P23-090 - Sympatico
 Computer File: 22-485 - Sympatico Site Plan.dwg

SP5

© Copyright Lucido & Associates. These documents and their contents are the property of Lucido & Associates. Any reproductions, revisions, modifications or use of these documents without the express written consent of Lucido & Associates is prohibited by law.