


02 ELEVATION - NORTH 1/8" = 1'-0"

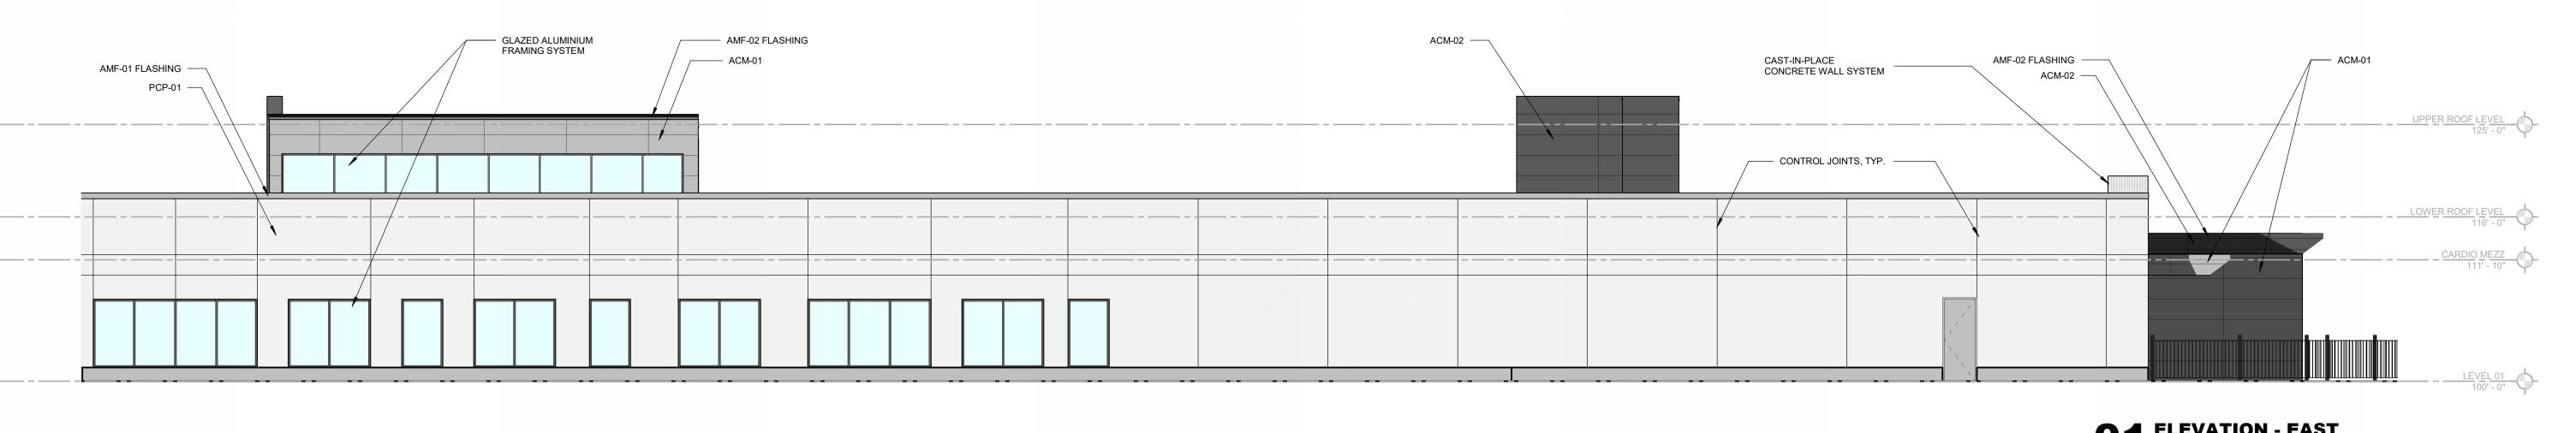

O1 ELEVATION - EAST 1/8" = 1'-0"

SEPT 10, 2025

HKS PROJECT NUMBER

26270

ISSUE
PLAN REVIEW


SHEET TITLE


OVERALL BUILDING **ELEVATIONS**


These documents are incomplete, and are released for interim review only and are not intended for regulatory approval, permit or construction purposes.


Architect: _

SHEET NO.

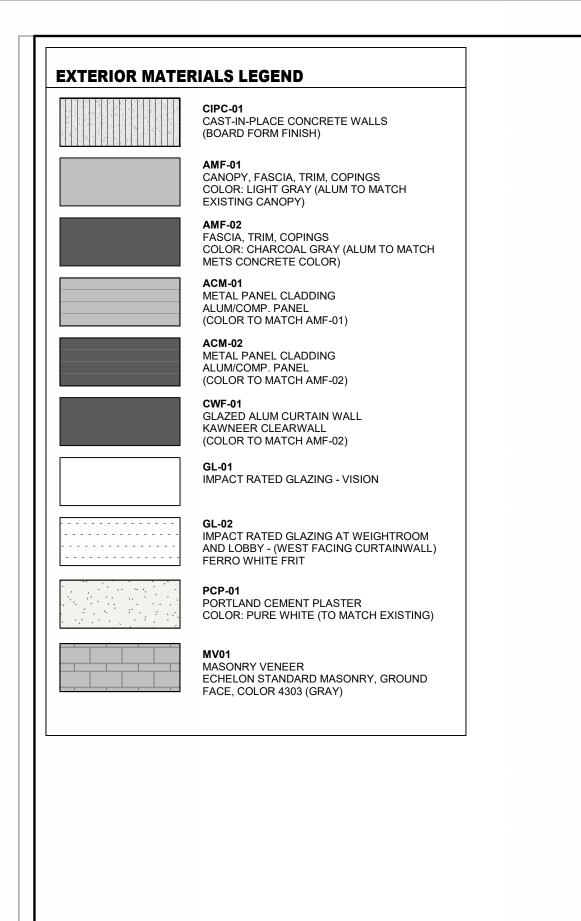

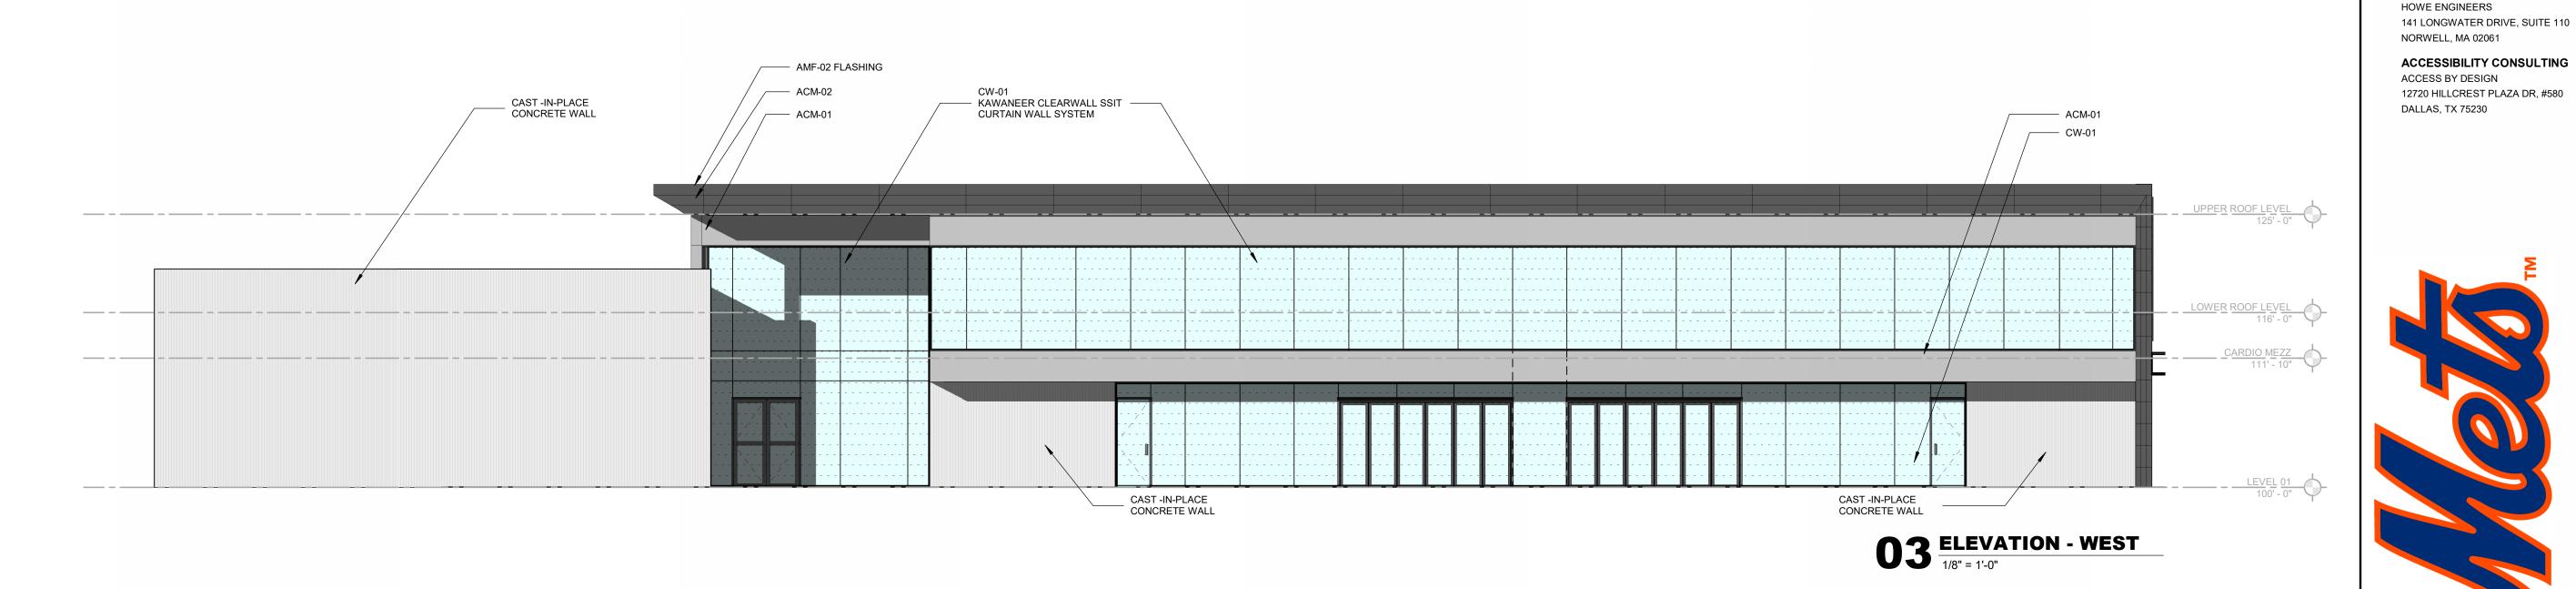

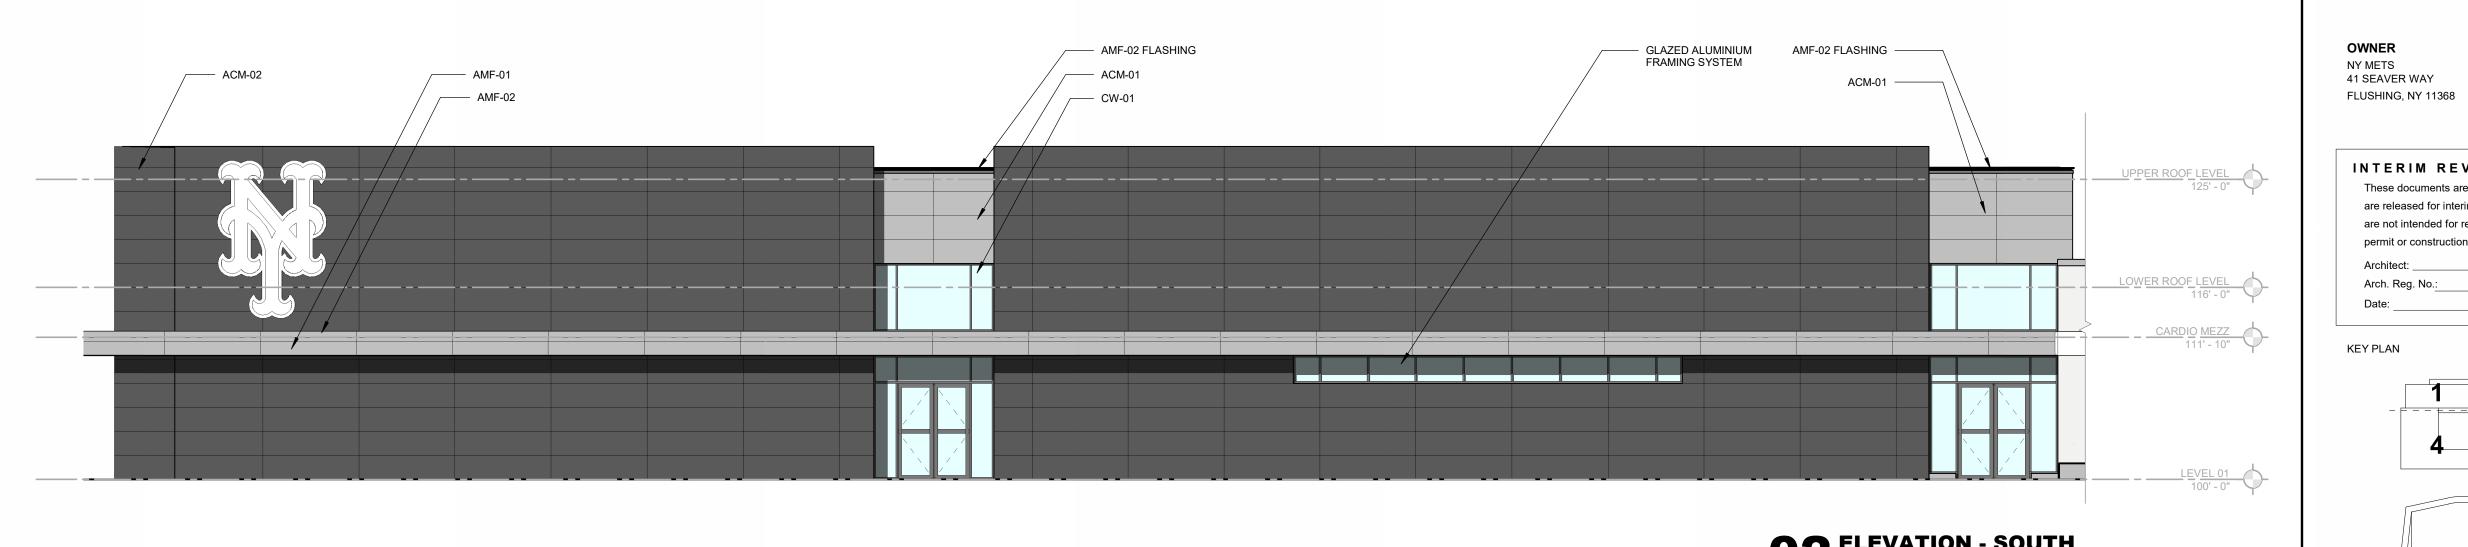

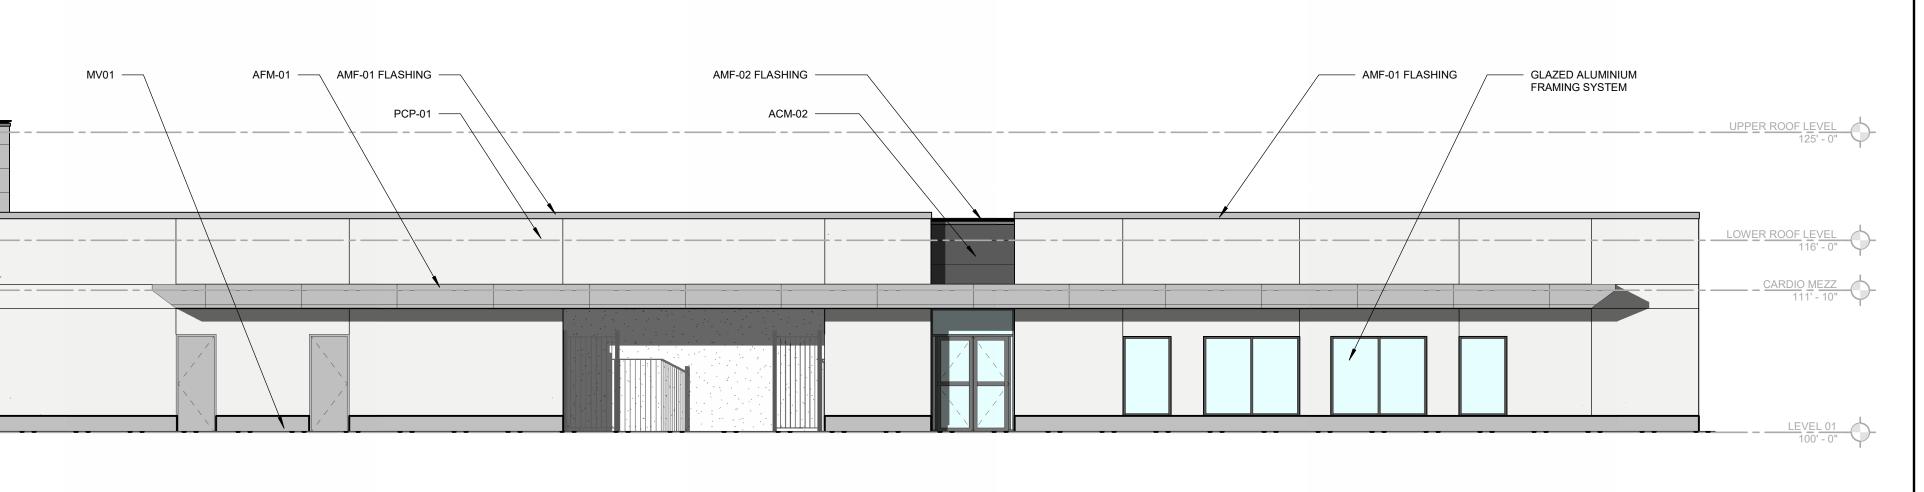

O1 ELEVATION - SOUTH 1/8" = 1'-0"

SHEET NO.

INTERIM REVIEW ONLY These documents are incomplete, and are released for interim review only and are not intended for regulatory approval, permit or construction purposes.

KEY PLAN

ARCHITECT / INTERIOR DESIGNER

2100 E. CARY STREET, SUITE 100

STRUCTURAL ENGINEER

580 VILLAGE BLVD, SUITE 310

WEST PALM BEACH, FL 33409

8345 LENEXA DRIVE, SUITE 300

VELCON ENGINEERING & SURVEYING 1449 COMMERCE CENTRE DRIVE

LANDSCAPE ARCHITECTURAL SERVICES

AV DESIGNER / LOW VOLTAGE

3424 MIDCOURT RD, SUITE 124

CARROLTON, TX 75006

5613 DTC PKWY, SUITE 100 GREENWOOD VILLAGE, CO 80111

CODE CONSULTING

FOOD SERVICES RICCA DESIGN

HKS ARCHITECTS, INC. FL #AA F000119

RICHMOND, VA 23223

MEP/F ENGINEERS

LENEXA, KS 66214

CIVIL ENGINEER

HENDERSON ENGINEERS

PORT ST. LUCIE, FL 34983

LANDSCAPE ARCHITECT

1708 SE JOY HAVEN STREET

PORT ST. LUCIE, FL 34983

WJHW

BLISS & NYITRAY

HKS PROJECT NUMBER 26270
DATE
SEPT 10, 2025

PLAN REVIEW

SHEET TITLE

OVERALL BUILDING **ELEVATIONS**