


GENERAL LOCATION

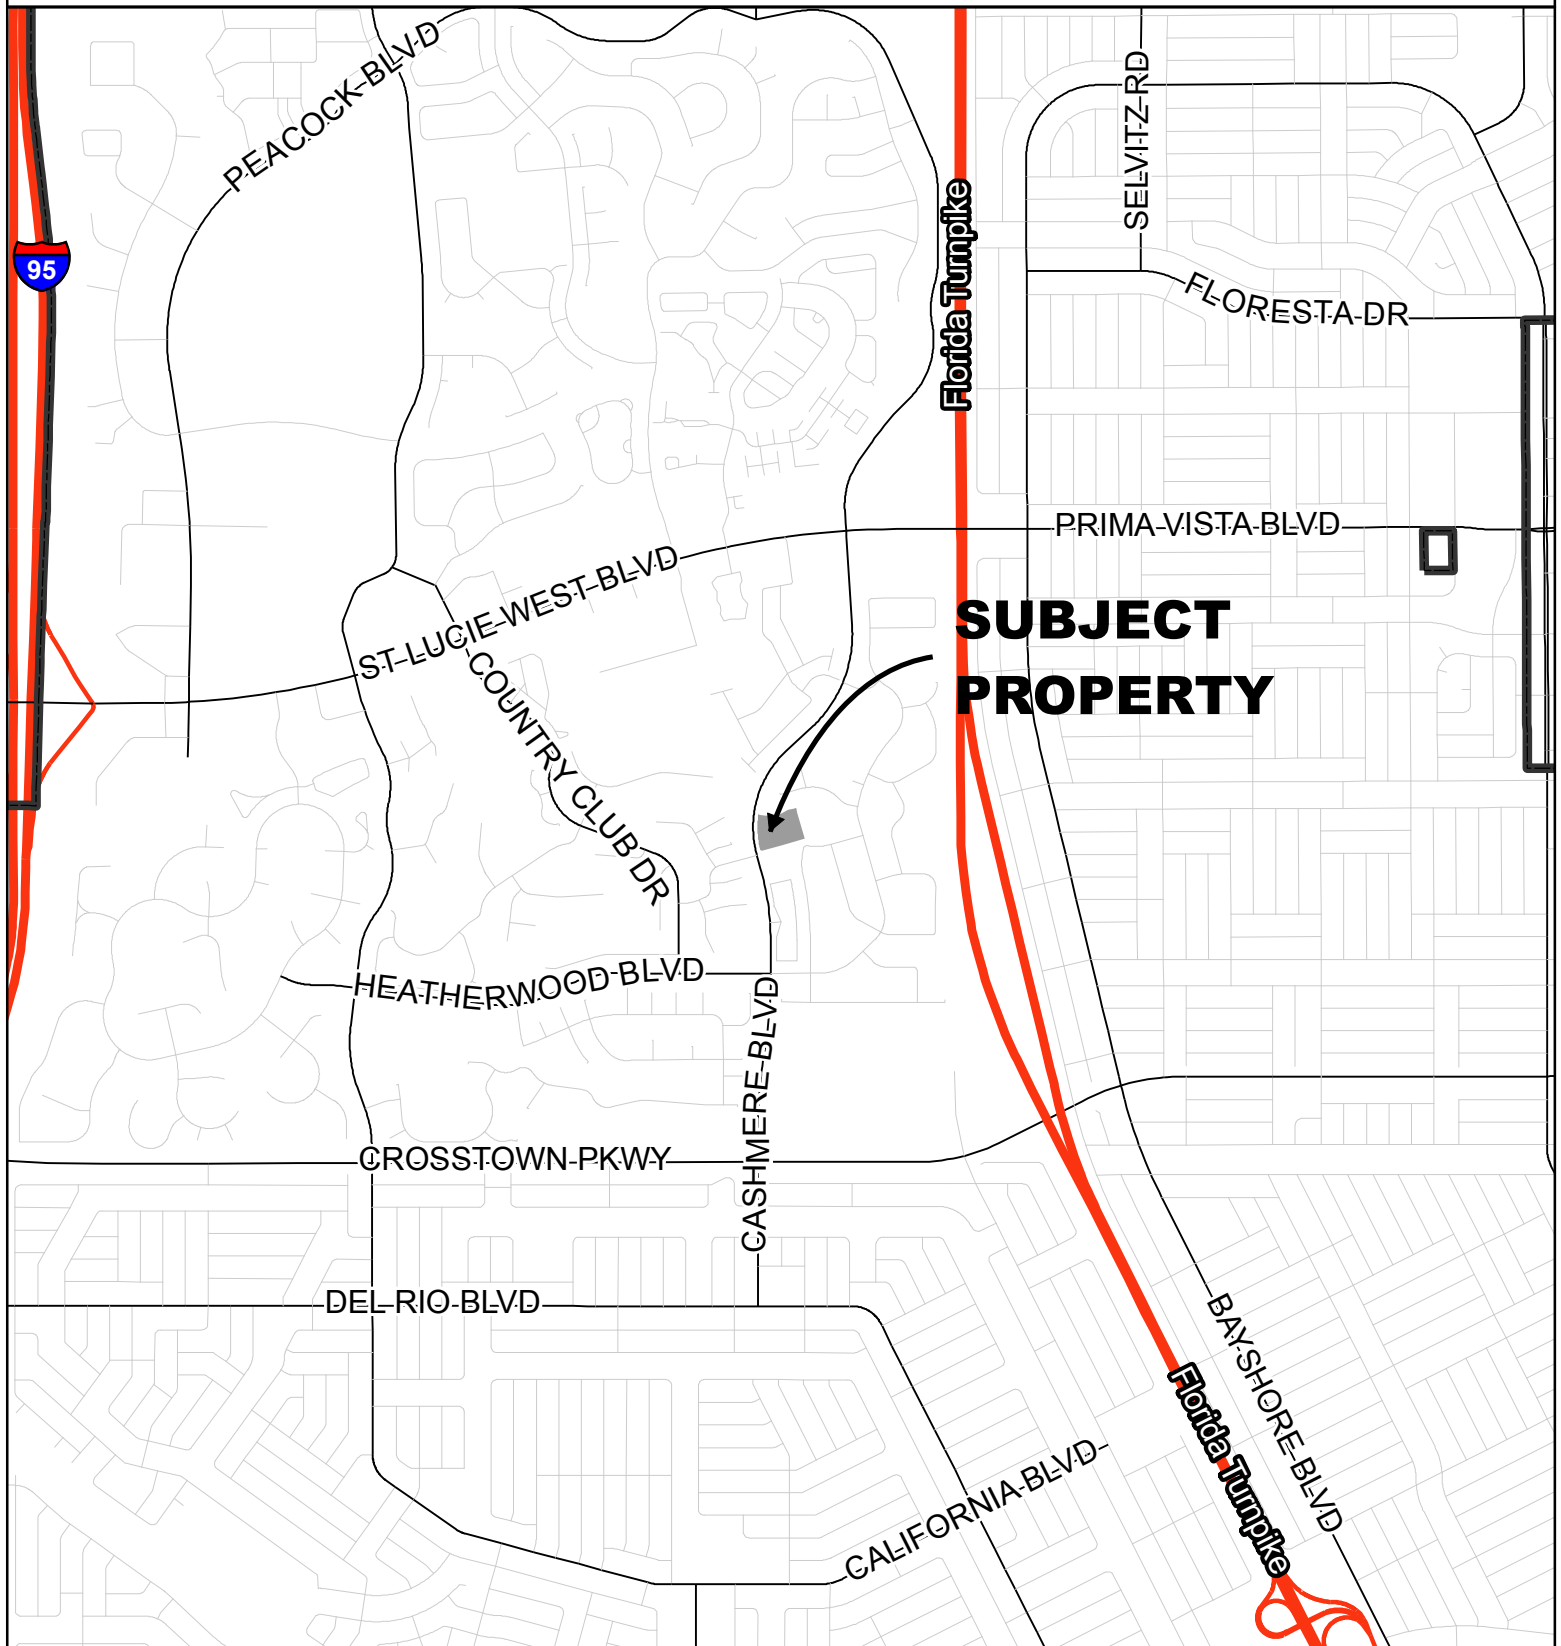


CITY OF PORT ST. LUCIE
PLANNING & ZONING DEPT.

SITE PLAN AMENDMENT
GRACE LUTHERN CHURCH
SLW PLAT NO. 28, TRACT A-1

DATE: 6/6/2019
APPLICATION NUMBER: P19-060
USER: patricias
SCALE: 1 in = 0.5 miles

AERIAL

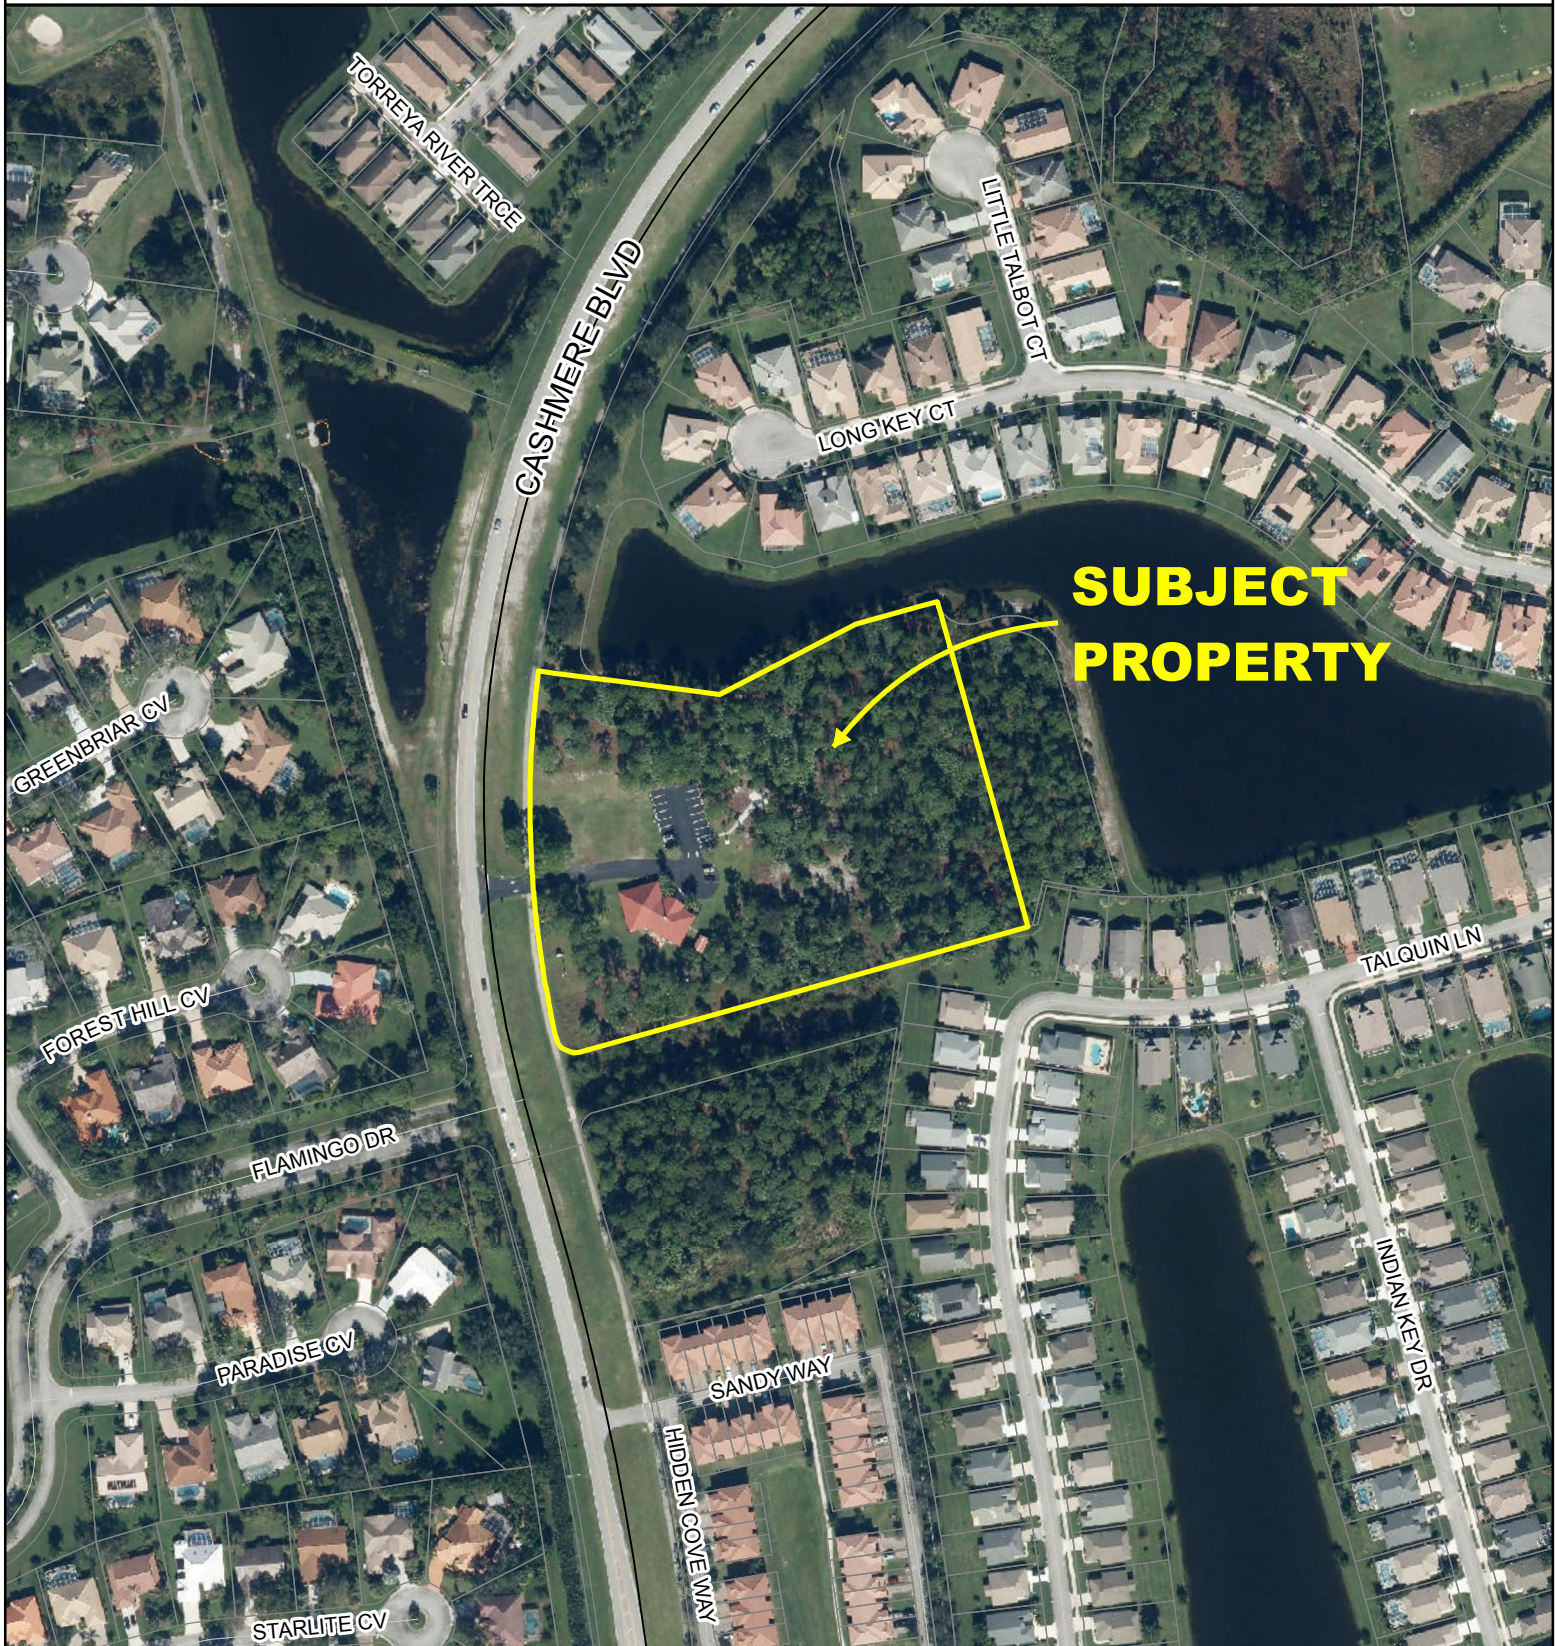


CITY OF PORT ST. LUCIE
PLANNING & ZONING DEPT.

SITE PLAN AMENDMENT
GRACE LUTHERN CHURCH
SLW PLAT NO. 28, TRACT A-1
AERIAL DATE 2018

DATE: 6/6/2019
APPLICATION NUMBER: P19-060
USER: patricias
SCALE: 1 in = 250 ft

FUTURE LAND USE

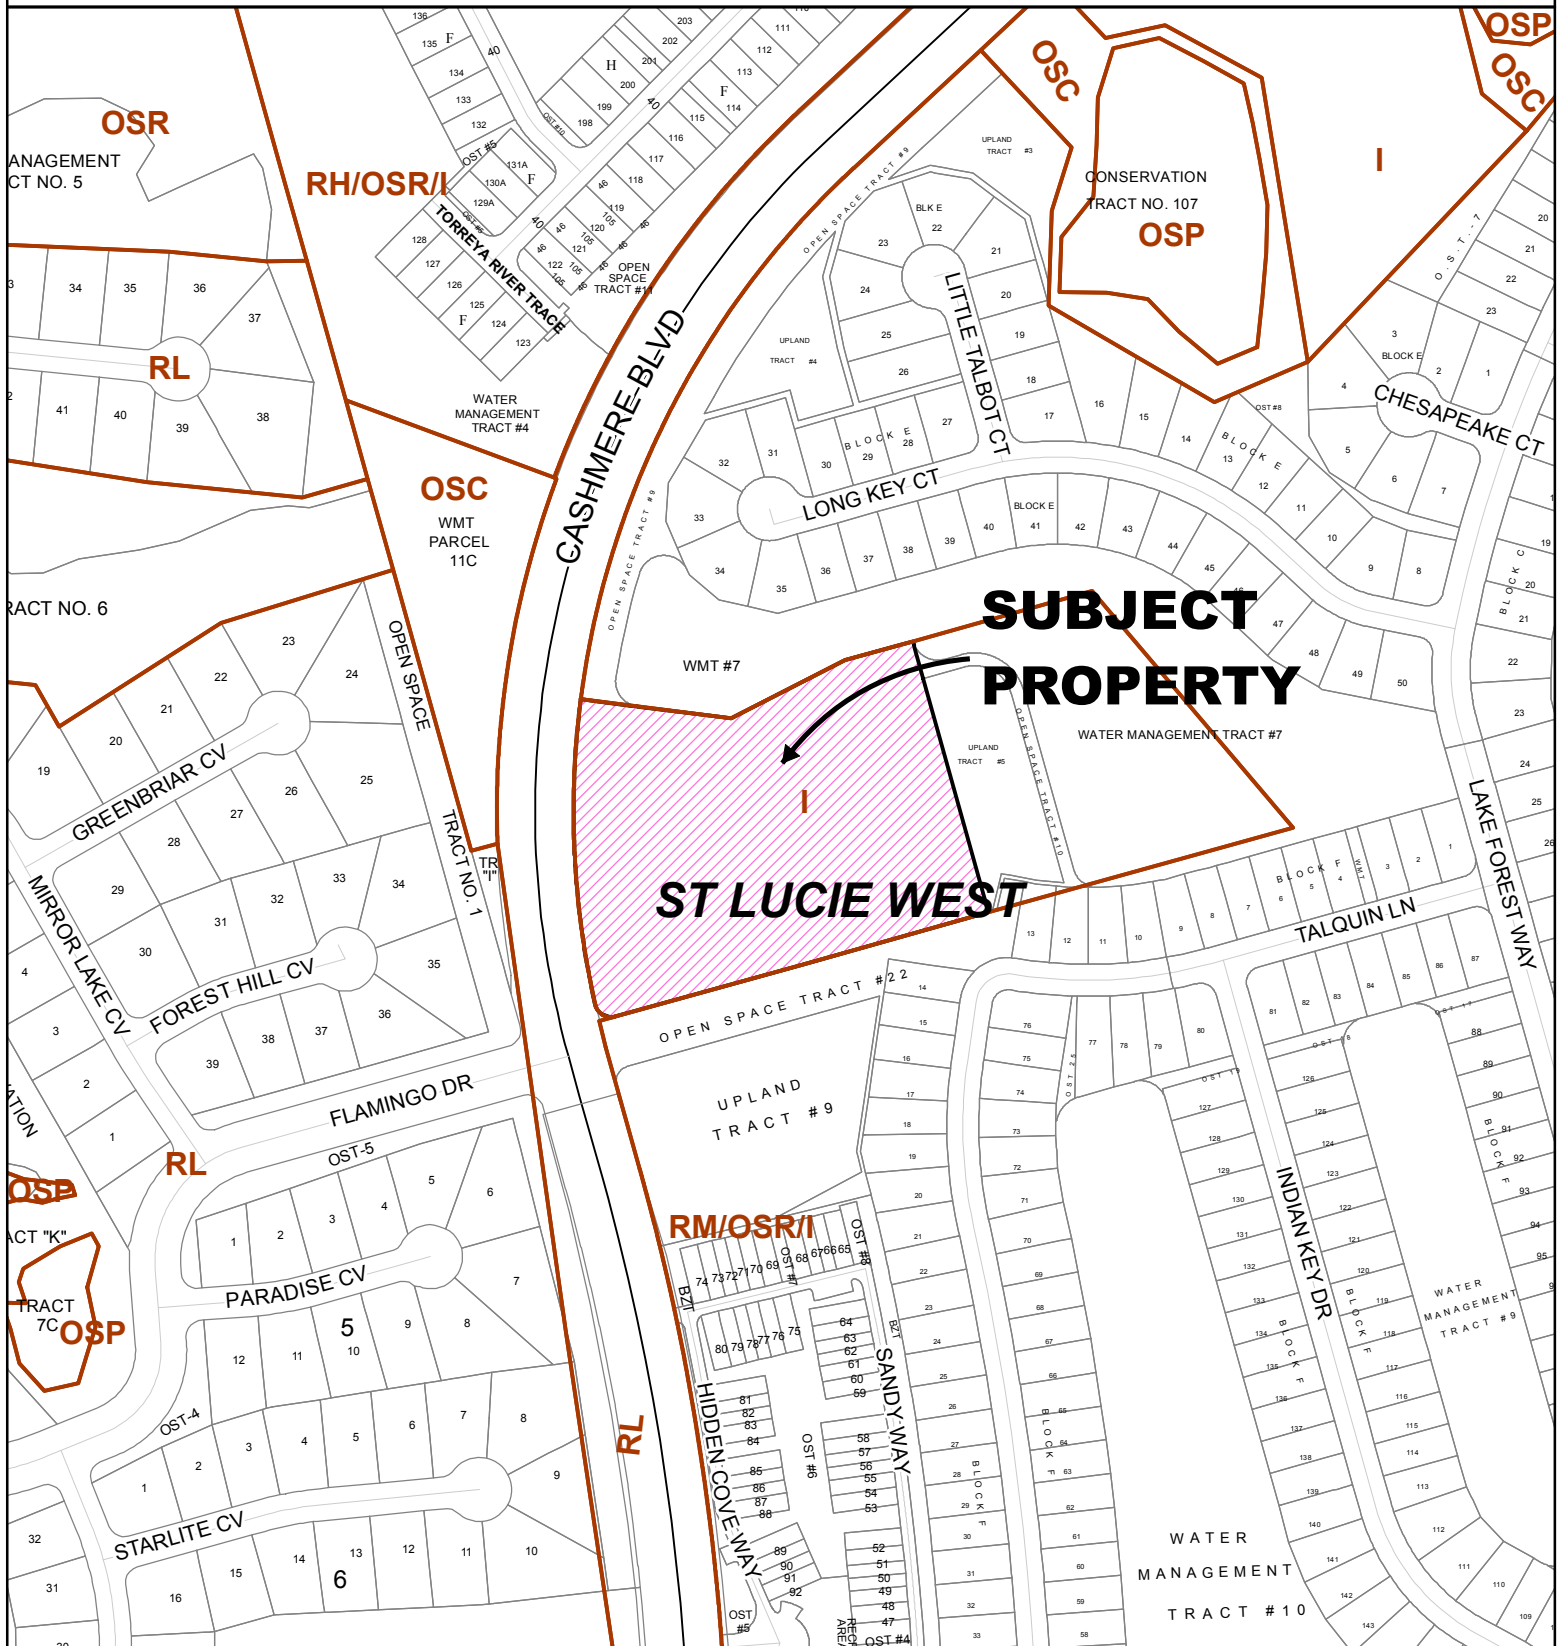

CITY OF PORT ST. LUCIE
PLANNING & ZONING DEPT.

SITE PLAN AMENDMENT
GRACE LUTHERN CHURCH
SLW PLAT NO. 28, TRACT A-1


DATE: 6/6/2019

APPLICATION NUMBER:
P19-060

USER:
patricias

SCALE: 1 in = 300 ft

EXISTING ZONING

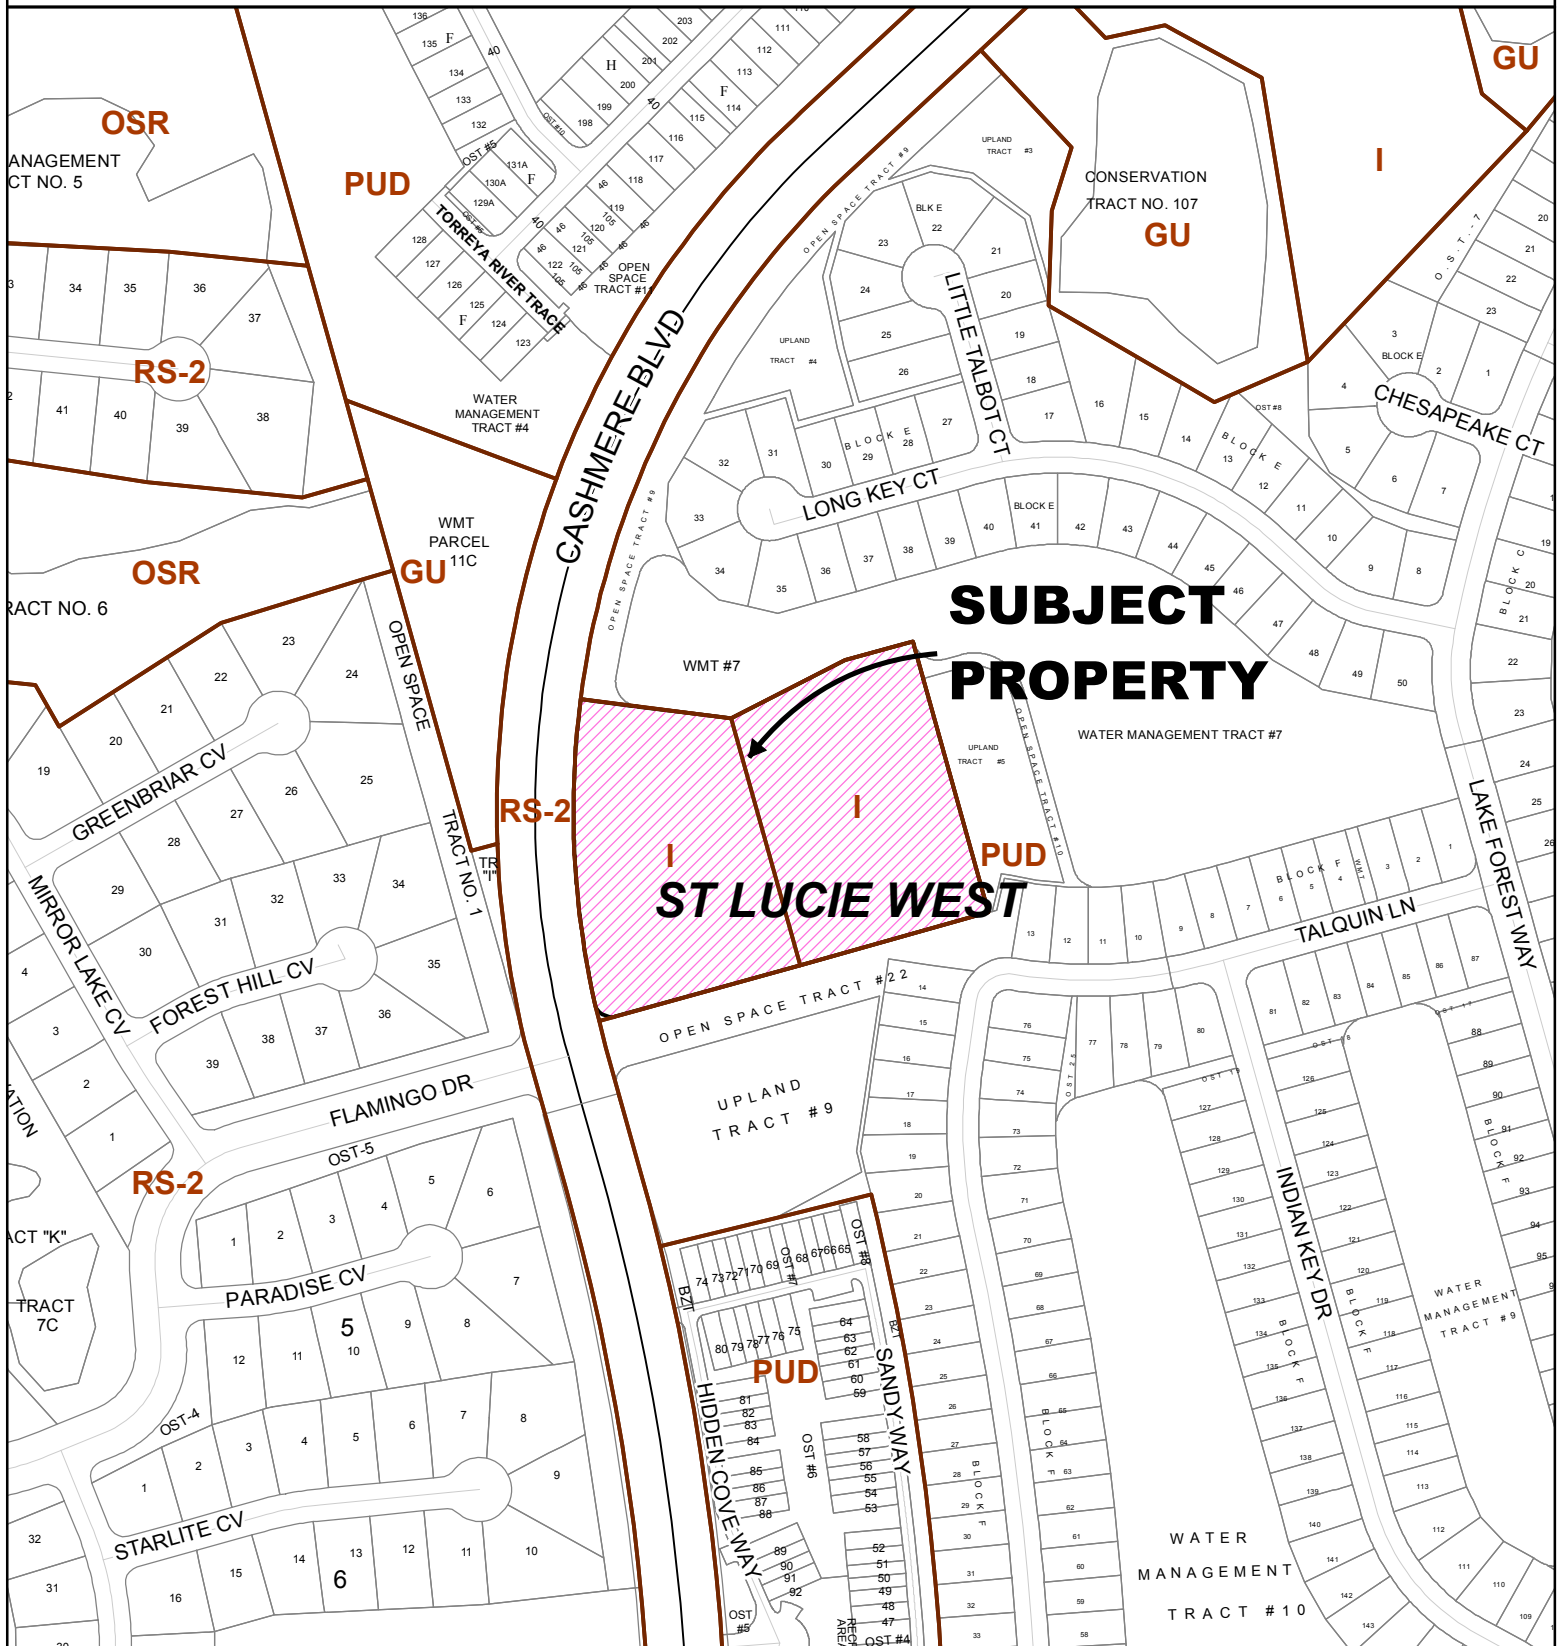

CITY OF PORT ST. LUCIE
PLANNING & ZONING DEPT.

SITE PLAN AMENDMENT
GRACE LUTHERN CHURCH
SLW PLAT NO. 28, TRACT A-1

DATE: 6/6/2019

APPLICATION NUMBER:
P19-060

USER:
patricias

SCALE: 1 in = 300 ft