


GENERAL LOCATION

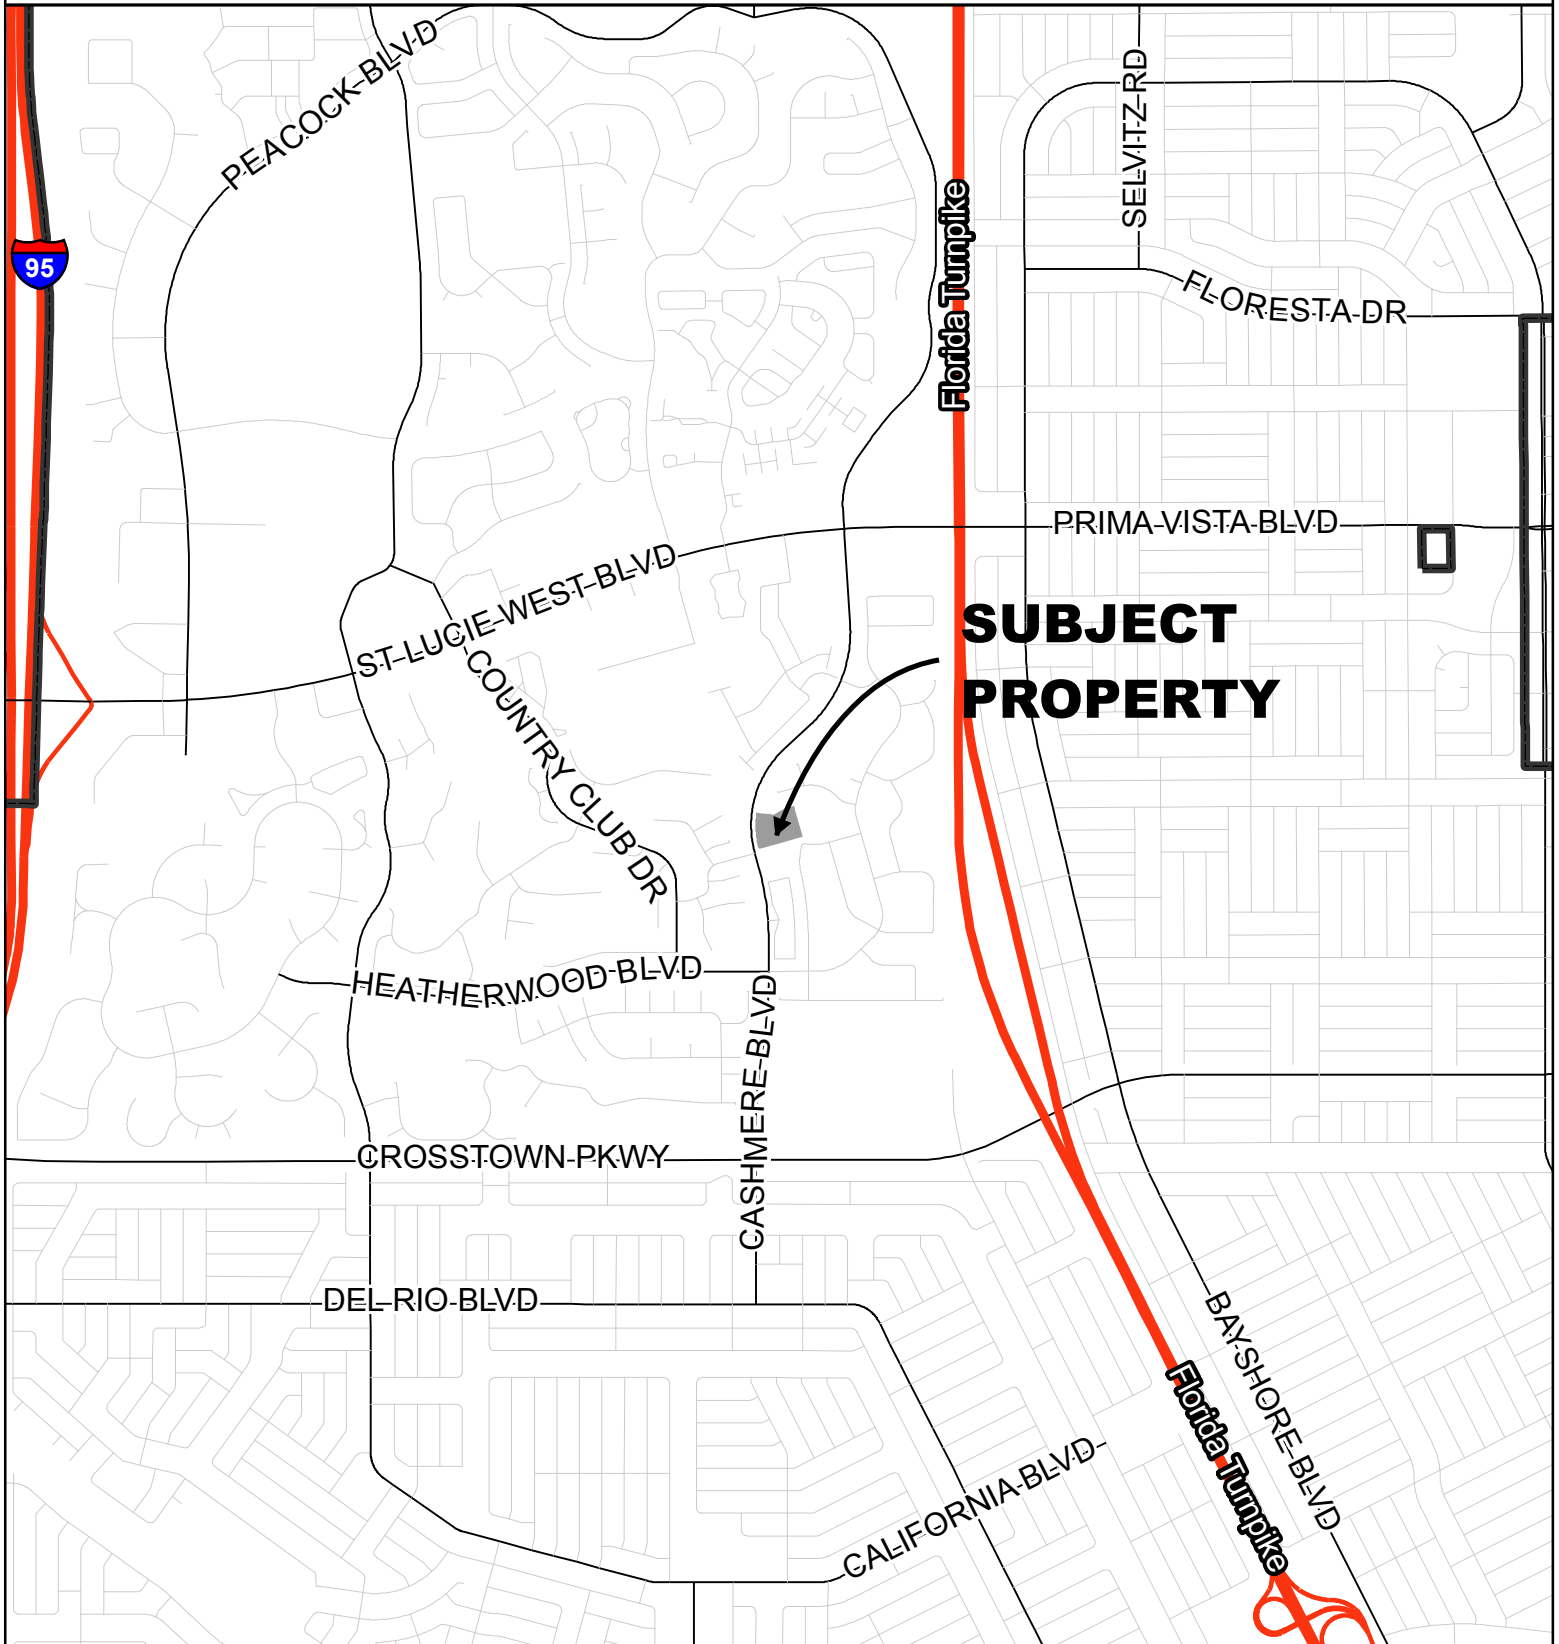


CITY OF PORT ST. LUCIE
PLANNING & ZONING DEPT.

LANDSCAPE MODIFICATION
GRACE LUTHERN CHURCH OF PSL
SLW PLAT NO. 28, TRACT 'A-1'

DATE: 7/10/2019
APPLICATION NUMBER: P19-115
USER: patricias
SCALE: 1 in = 0.5 miles

AERIAL

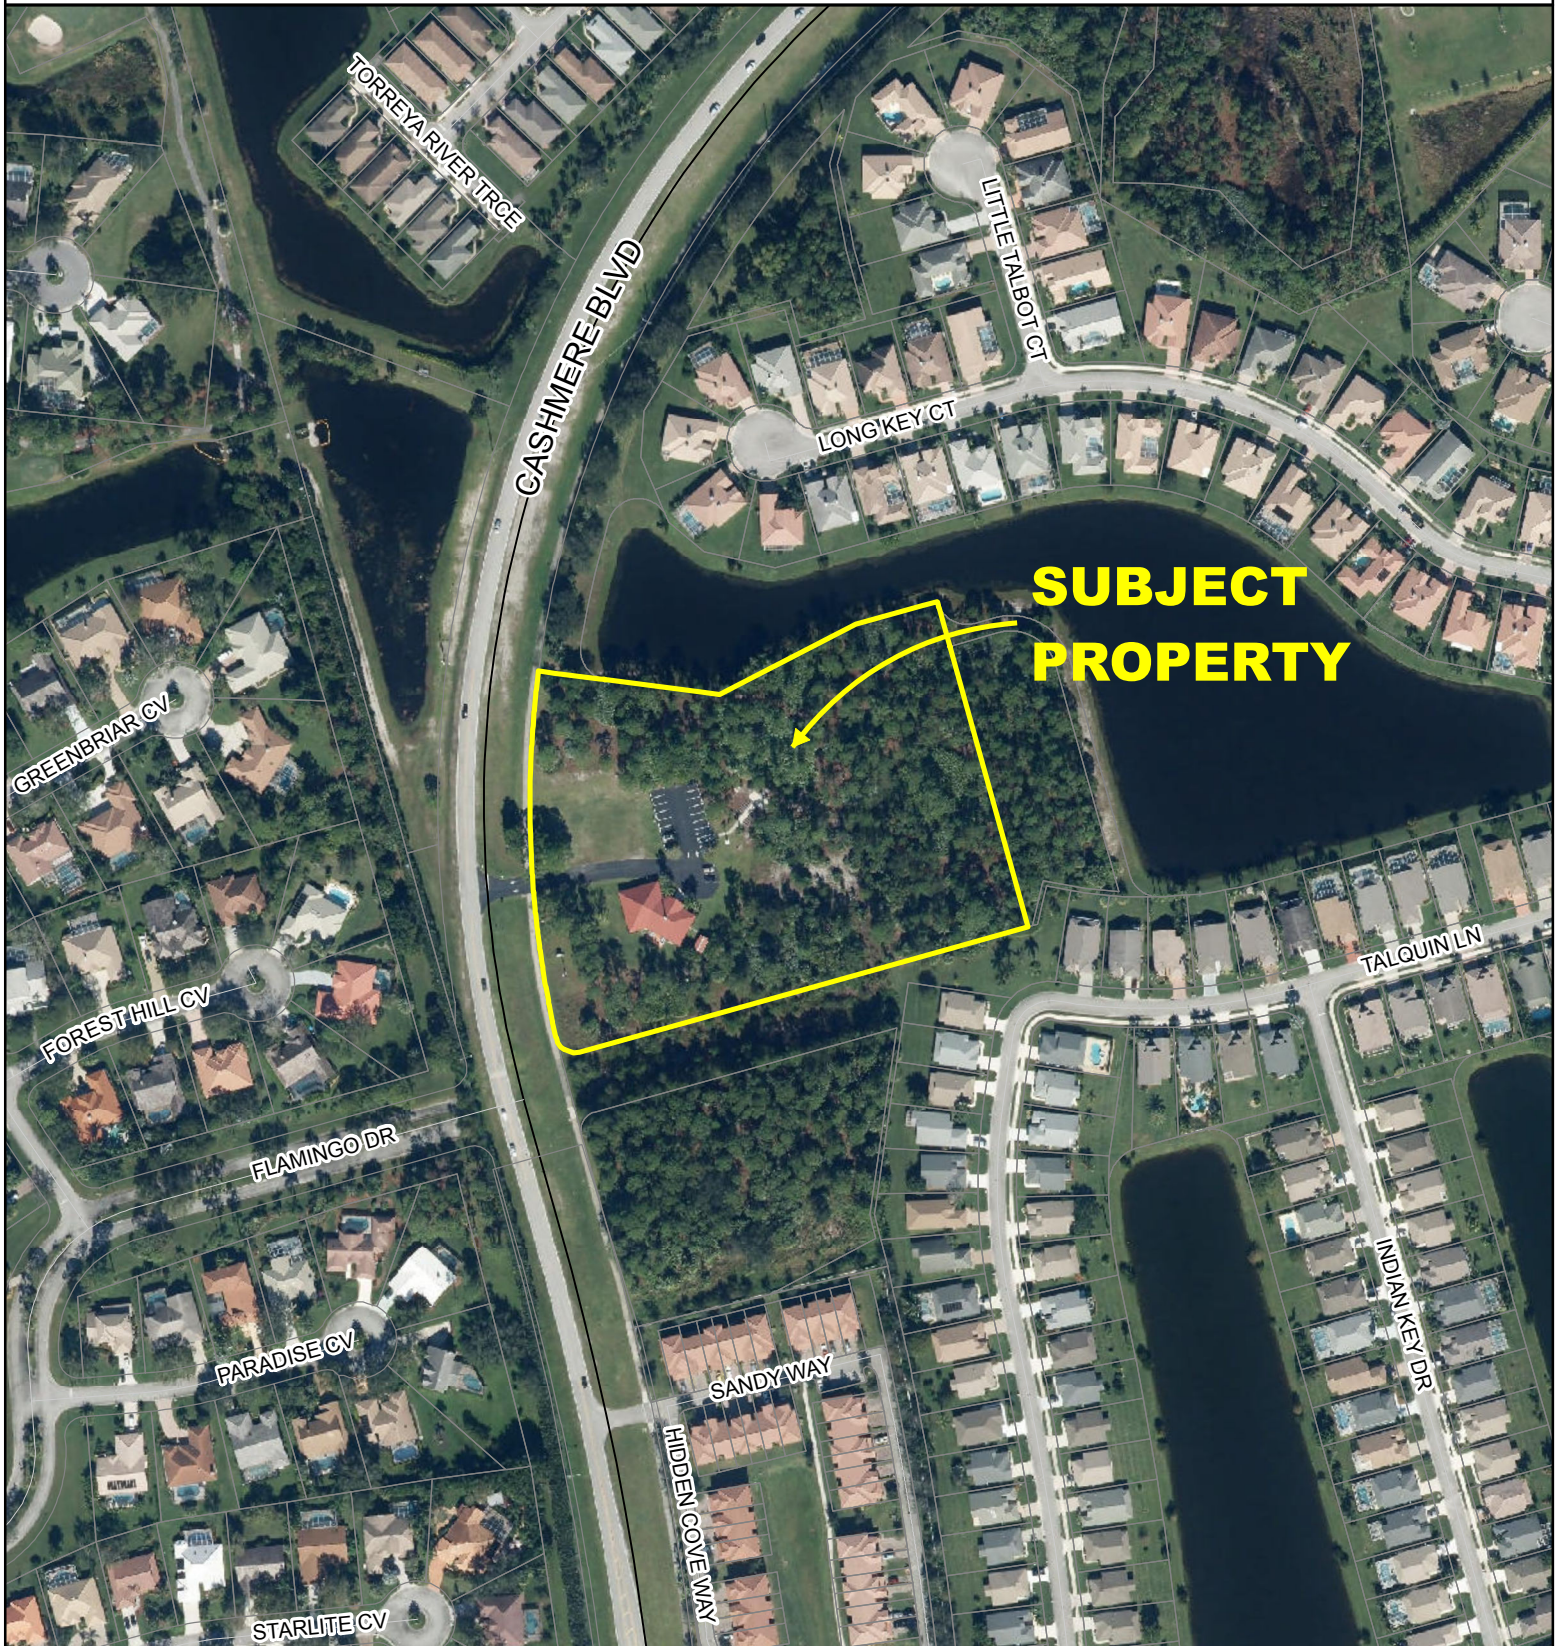

**SUBJECT
PROPERTY**



CITY OF PORT ST. LUCIE
PLANNING & ZONING DEPT.

LANDSCAPE MODIFICATION
GRACE LUTHERN CHURCH OF PSL

SLW PLAT NO. 28, TRACT 'A-1'

AERIAL DATE 2018


DATE: 7/10/2019

APPLICATION NUMBER:
P19-115

USER: patricias

SCALE: 1 in = 250 ft

FUTURE LAND USE

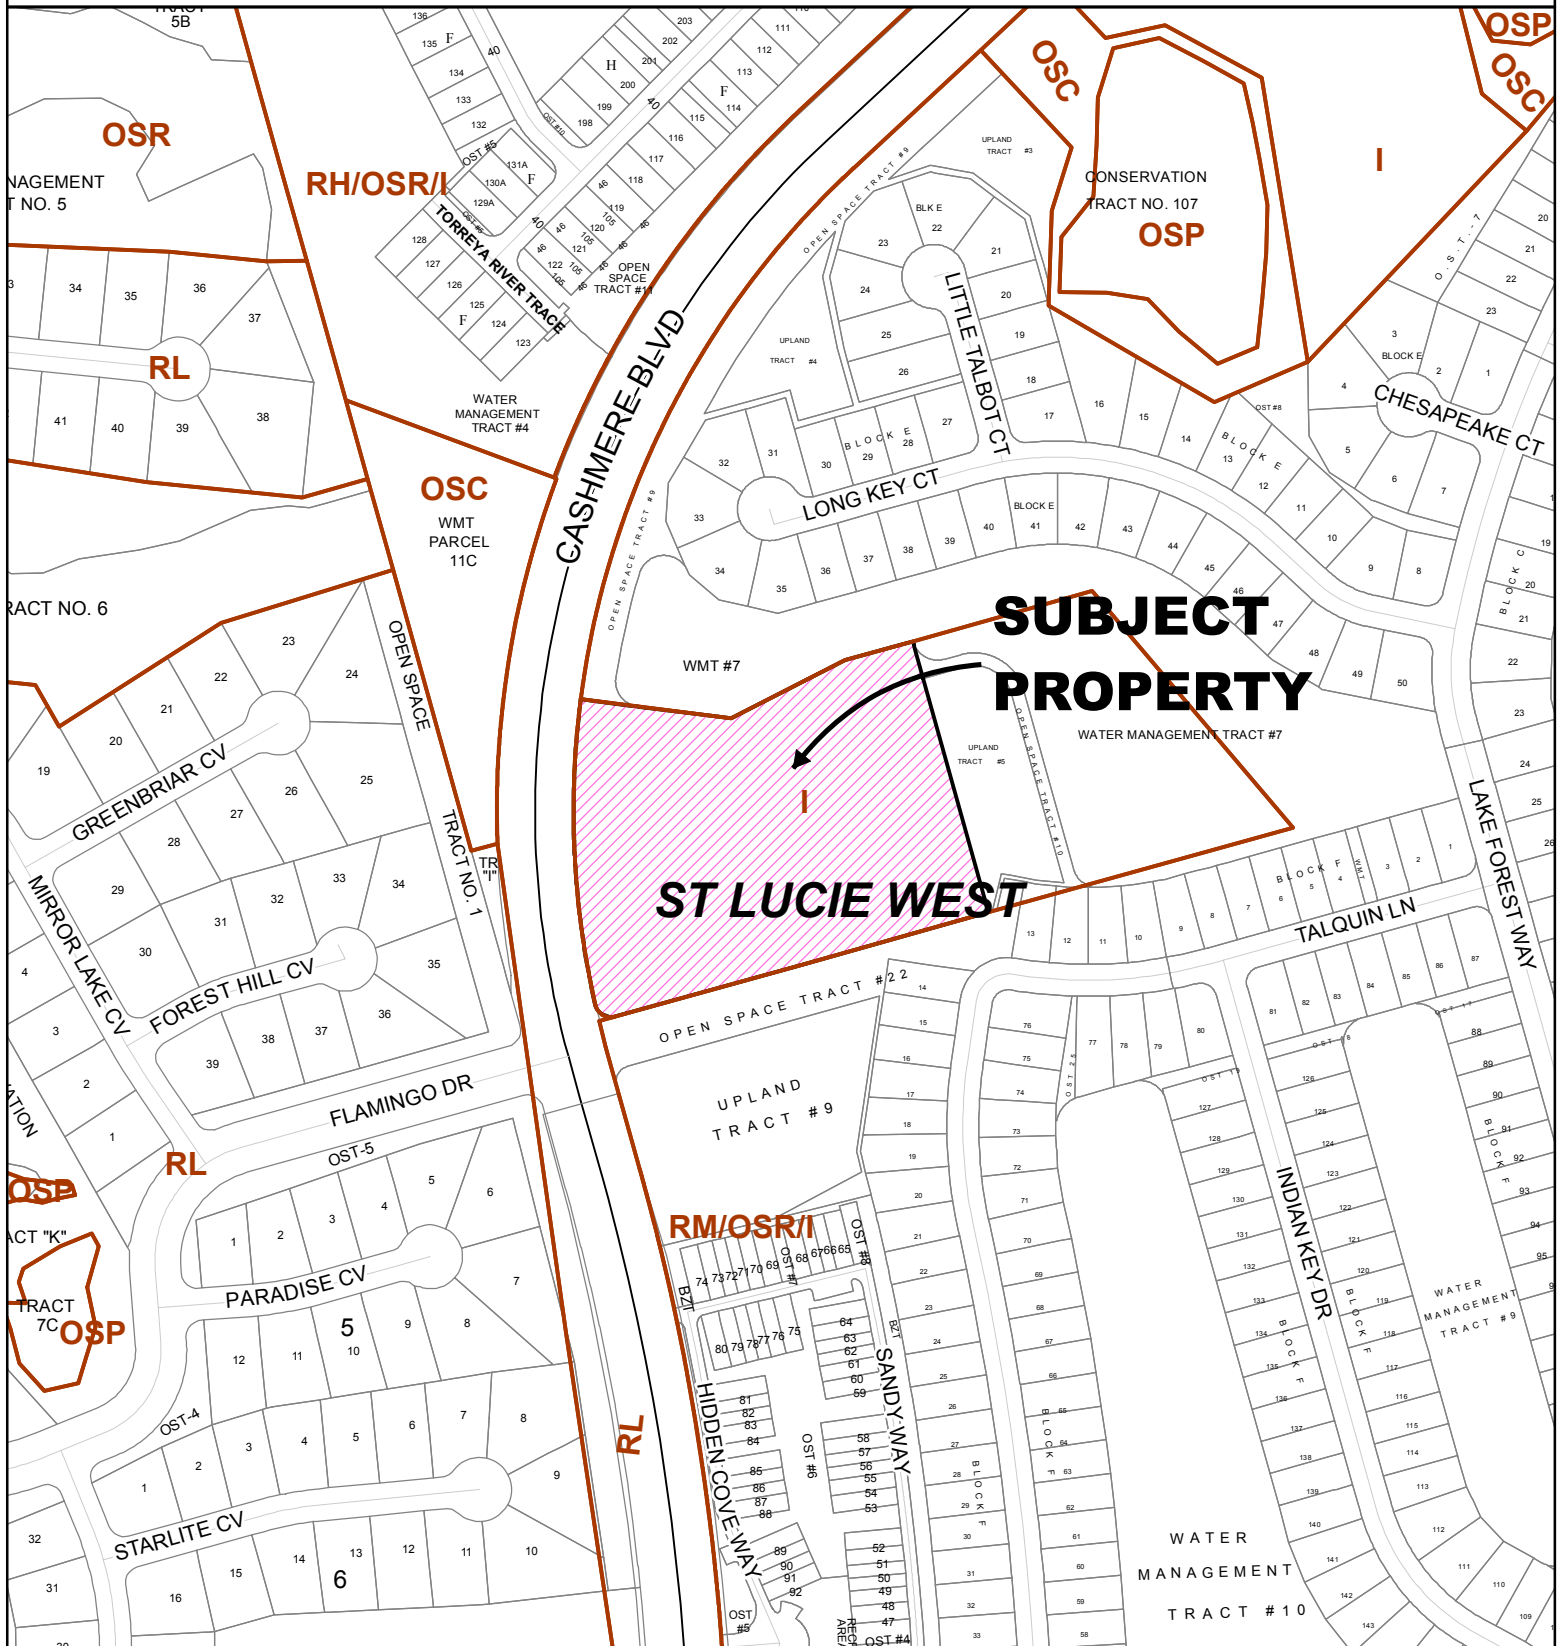

CITY OF PORT ST. LUCIE
PLANNING & ZONING DEPT.

LANDSCAPE MODIFICATION
GRACE LUTHERN CHURCH OF PSL
SLW PLAT NO. 28, TRACT 'A-1'

DATE: 7/10/2019

APPLICATION NUMBER:
P19-115

USER:
patricias

SCALE: 1 in = 300 ft



LANDSCAPE MODIFICATION
GRACE LUTHERN CHURCH OF PSL
SLW PLAT NO. 28, TRACT 'A-1'

SCALE: 1 in = 300 ft