


CR 712 (MIDWAY ROAD) FINAL R-O-W REQUIREMENTS (9-6-2018)
FM # 231440-3-32-01

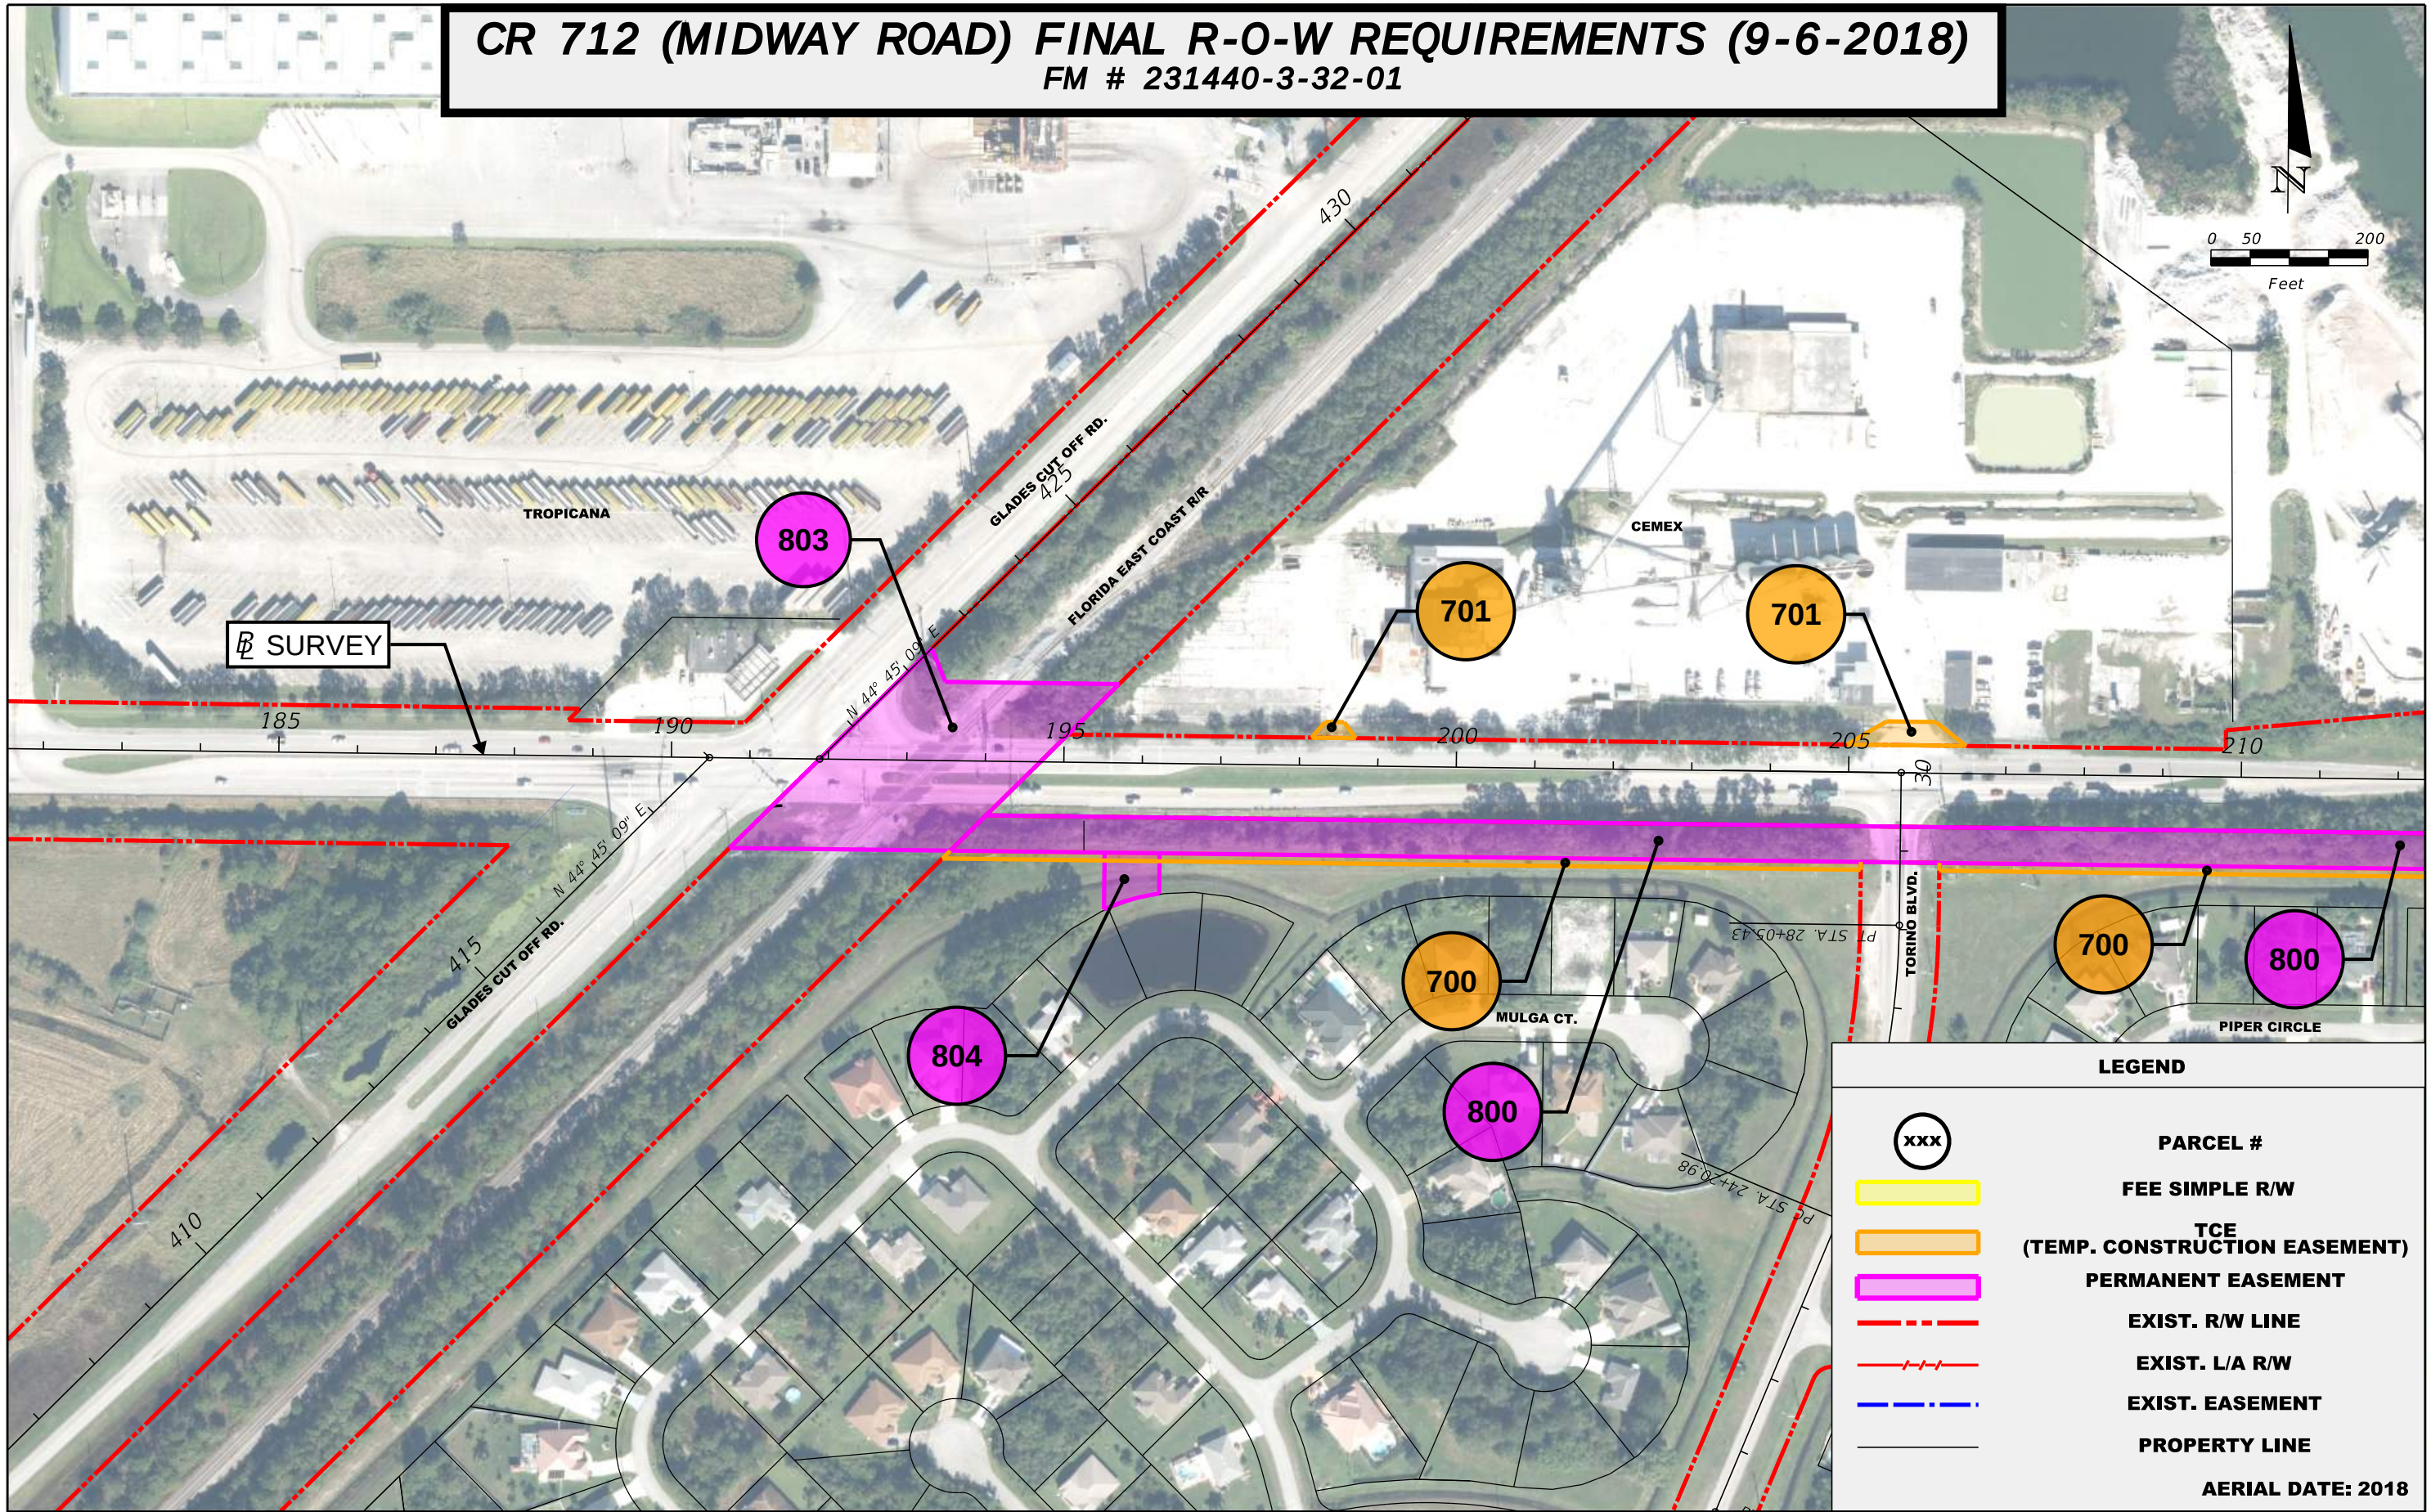


LEGEND

xxx	PARCEL #
[Yellow Box]	FEE SIMPLE R/W
[Orange Box]	TCE (TEMP. CONSTRUCTION EASEMENT)
[Pink Box]	PERMANENT EASEMENT
[Red Dashed Line]	EXIST. R/W LINE
[Red Dash-dot Line]	EXIST. L/A R/W
[Blue Dashed Line]	EXIST. EASEMENT
[Black Solid Line]	PROPERTY LINE

AERIAL DATE: 2018



REVISIONS				ENGINEER OF RECORD	STATE OF FLORIDA			RIGHT OF WAY	SHEET NO.
DATE	DESCRIPTION	DATE	DESCRIPTION	Andrew D. DeWitt, PE PE No. 40952 Inwood Consulting Engineers, Inc. Certificate of Authorization No. 7074 3000 Dovera Drive, Suite 200, Oviedo, Florida 32765 P 407.971.8850	DEPARTMENT OF TRANSPORTATION				
					ROAD NO.	COUNTY	FINANCIAL PROJECT ID		
					CR 712	ST. LUCIE	231440-3-32-01		
								IMPACT EXHIBIT	1

CR 712 (MIDWAY ROAD) FINAL R-O-W REQUIREMENTS (9-6-2018)
FM # 231440-3-32-01

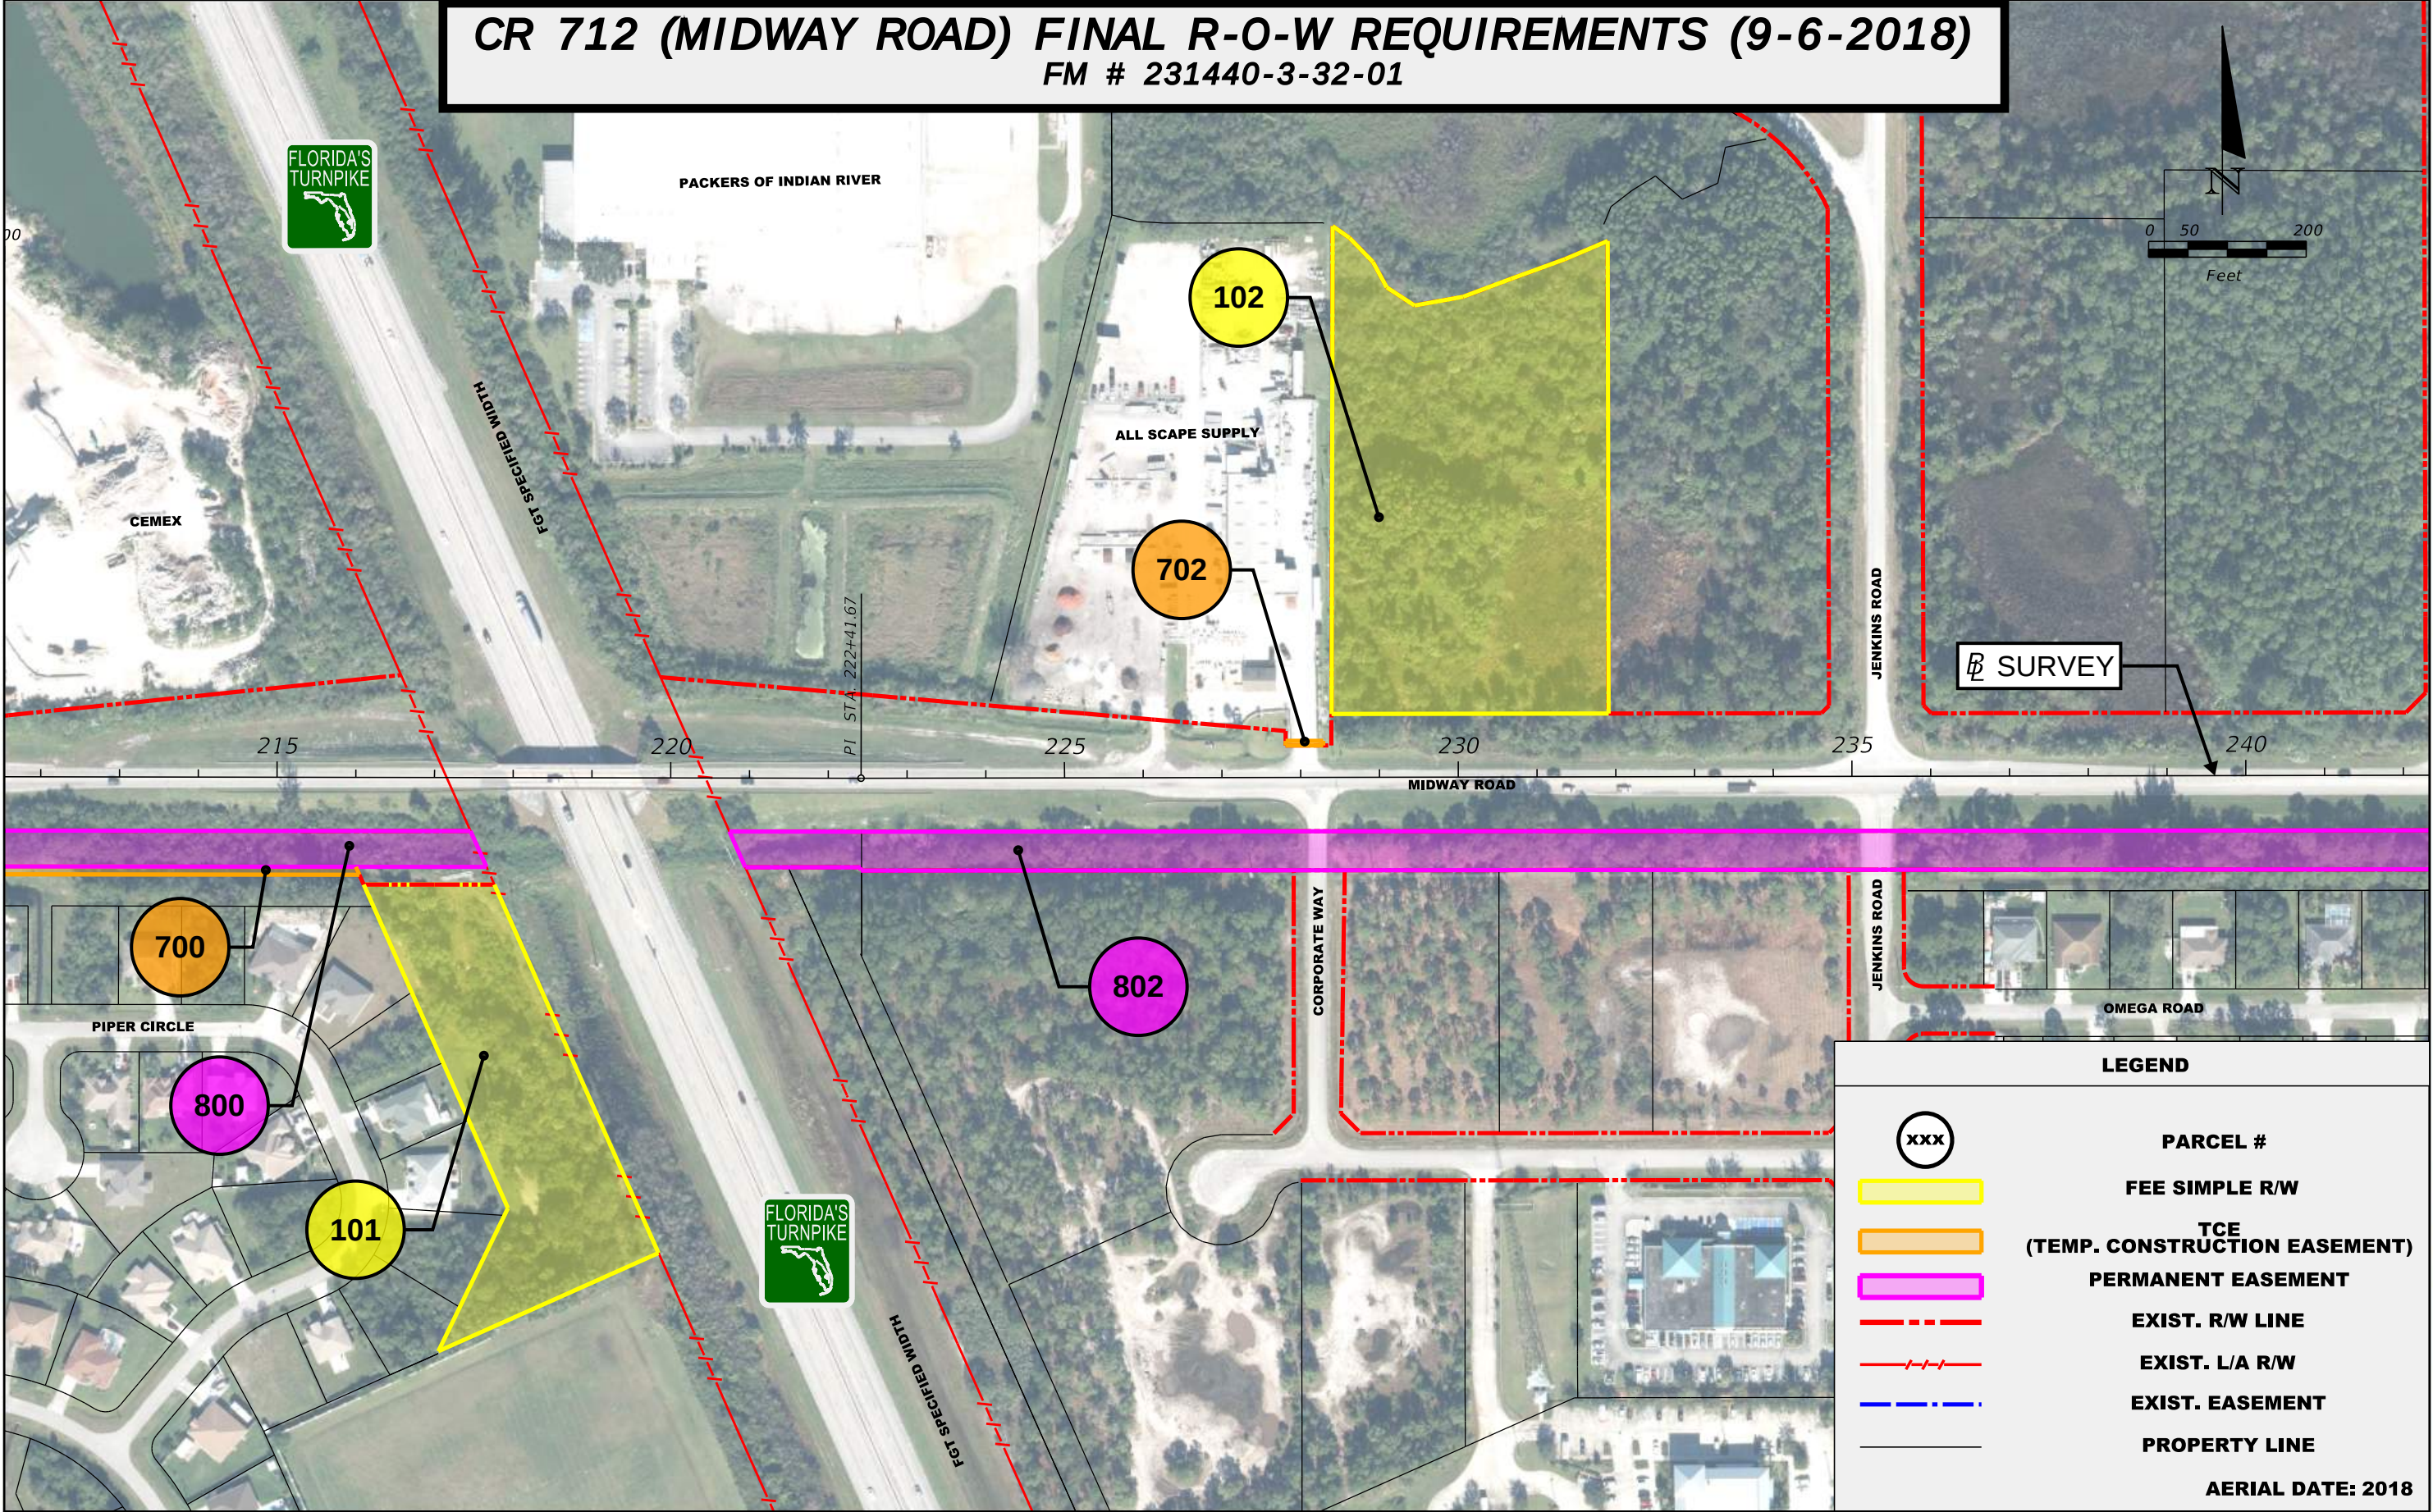

REVISIONS				ENGINEER OF RECORD	STATE OF FLORIDA DEPARTMENT OF TRANSPORTATION			RIGHT OF WAY IMPACT EXHIBIT	SHEET NO.
DATE	DESCRIPTION	DATE	DESCRIPTION	Andrew D. DeWitt, PE PE No. 40952 Inwood Consulting Engineers, Inc. Certificate of Authorization No. 7074 3000 Dovera Drive, Suite 200, Oviedo, Florida 32765 P 407.971.8850	ROAD NO.	COUNTY	FINANCIAL PROJECT ID		2
					CR 712	ST. LUCIE	231440-3-32-01		

CR 712 (MIDWAY ROAD) FINAL R-O-W REQUIREMENTS (9-6-2018)
FM # 231440-3-32-01

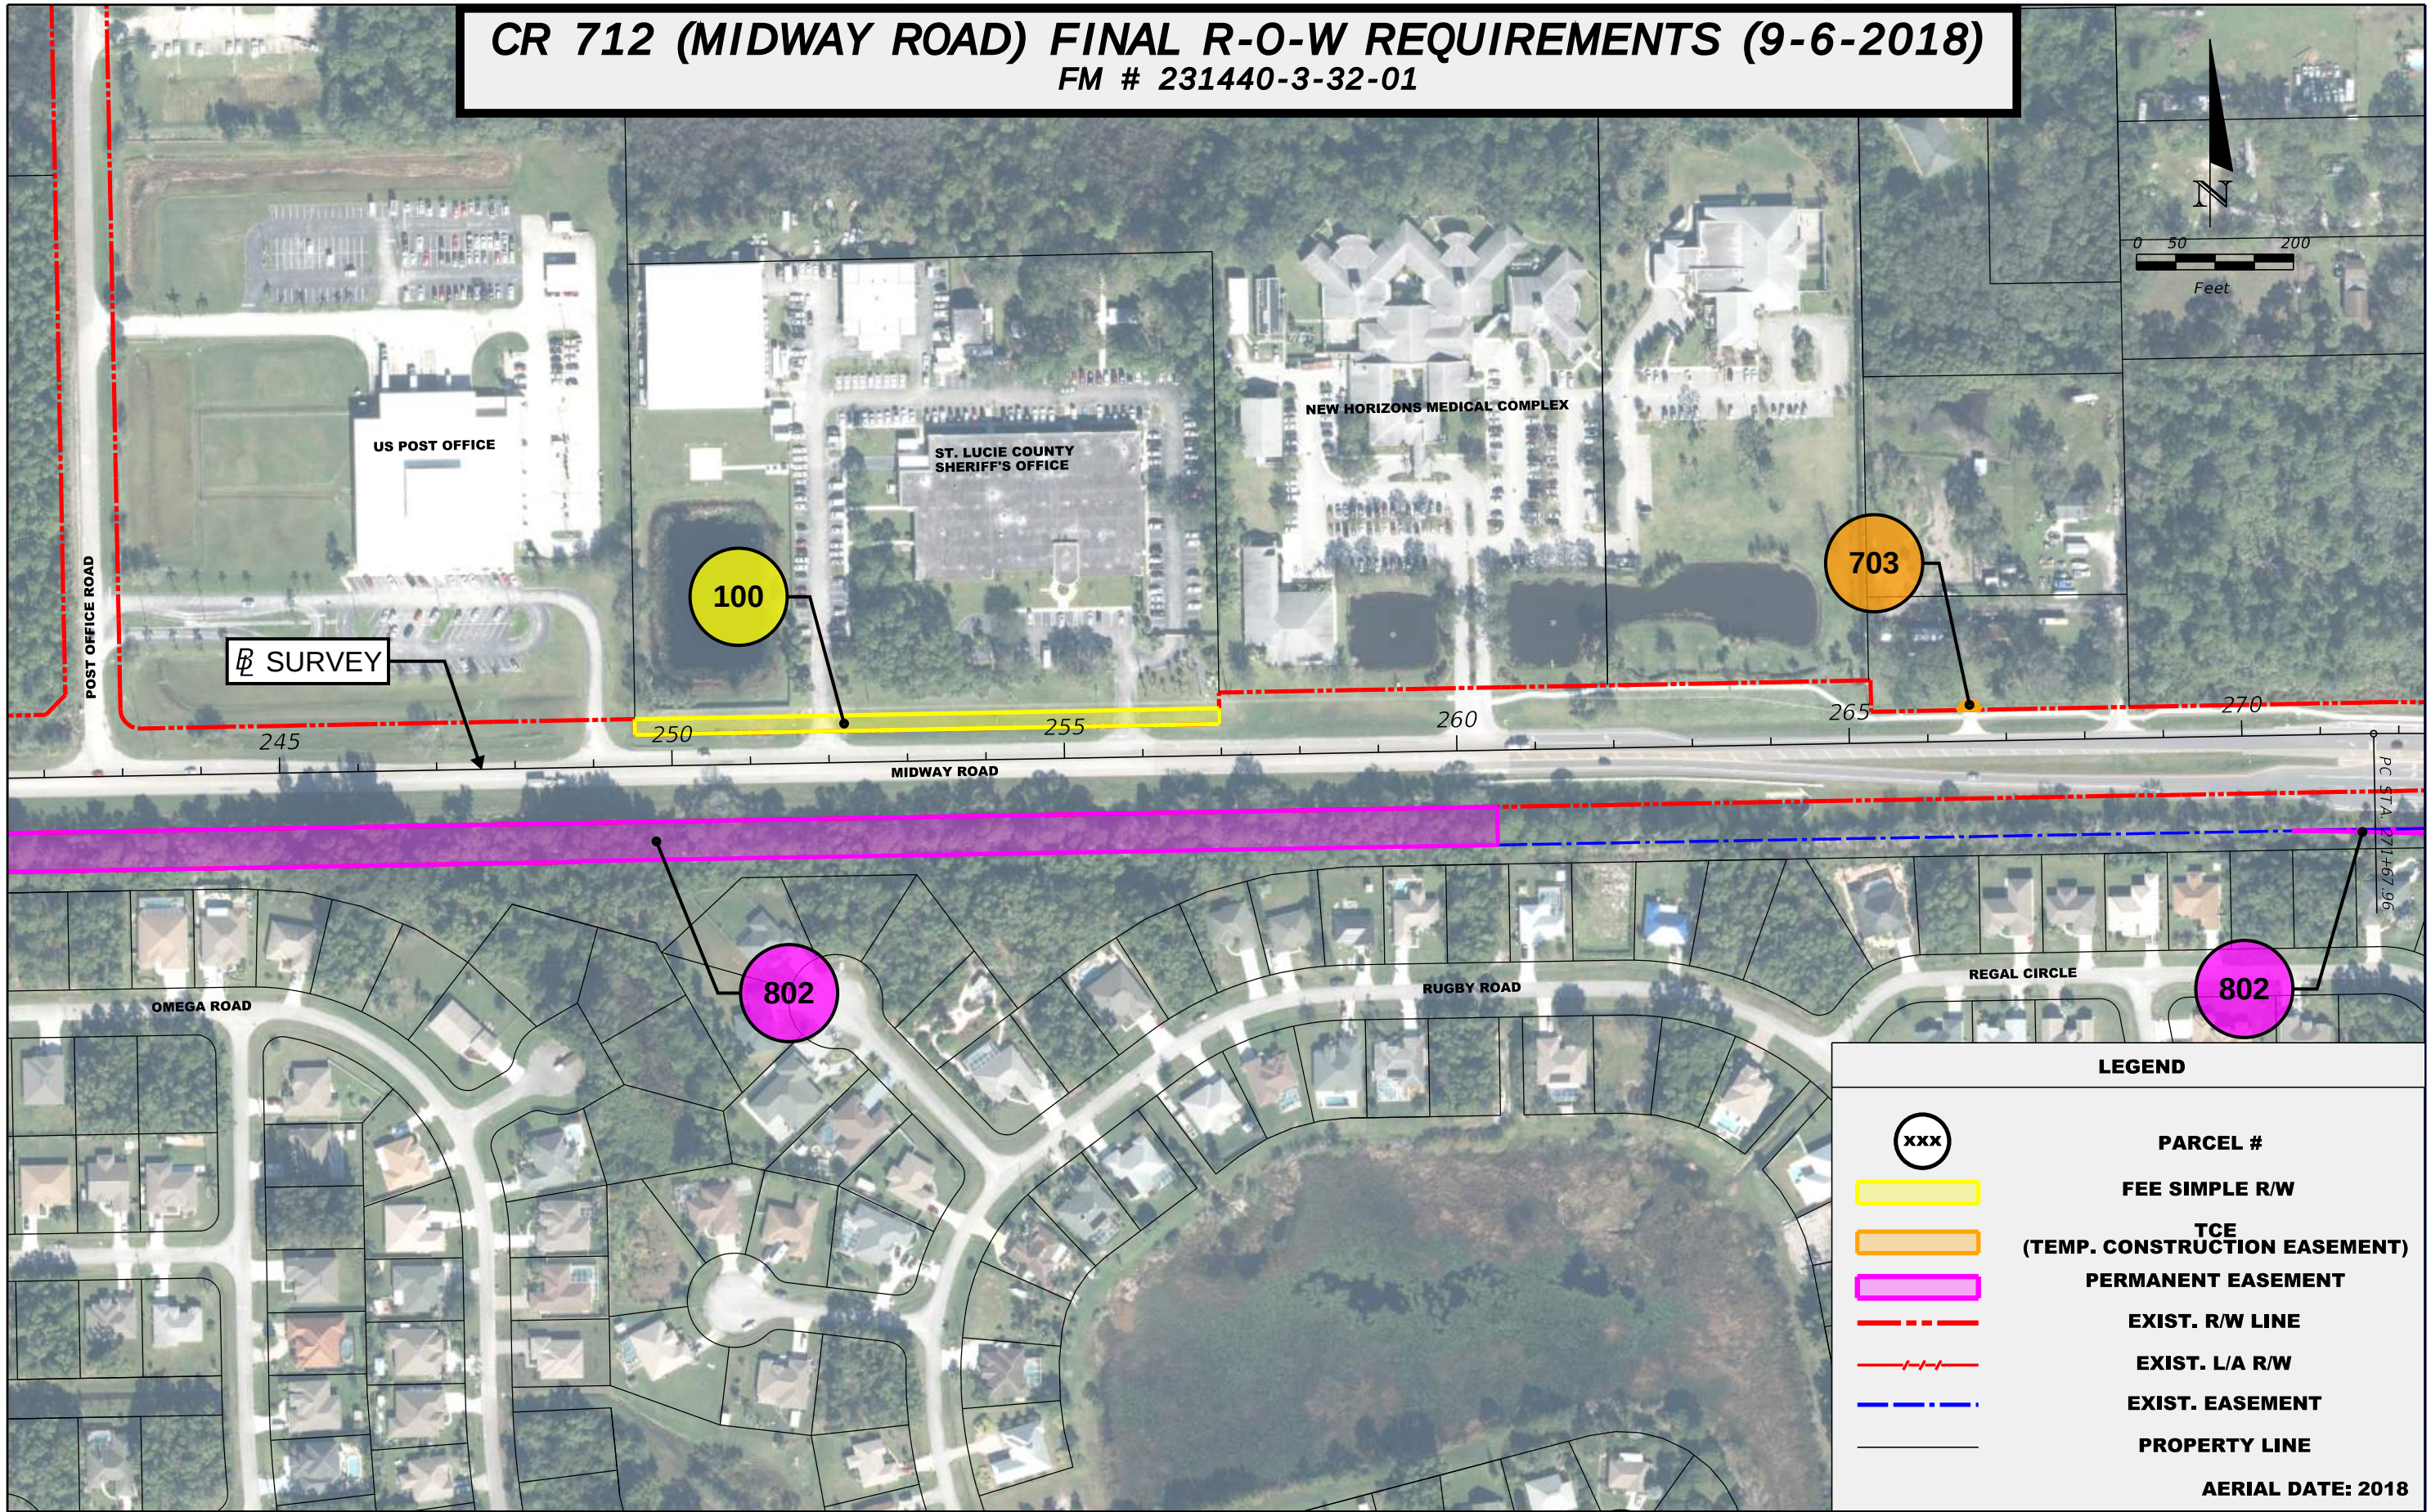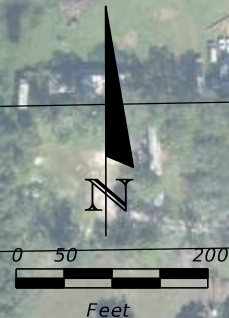

LEGEND


(xxx)	PARCEL #
[Yellow Box]	FEE SIMPLE R/W
[Orange Box]	TCE (TEMP. CONSTRUCTION EASEMENT)
[Pink Box]	PERMANENT EASEMENT
[Red Dashed Line]	EXIST. R/W LINE
[Red Dash-dot Line]	EXIST. L/A R/W
[Blue Dash-dot Line]	EXIST. EASEMENT
[Solid Line]	PROPERTY LINE

AERIAL DATE: 2018

REVISIONS				ENGINEER OF RECORD Andrew D. DeWitt, PE PE No. 40952 Inwood Consulting Engineers, Inc. Certificate of Authorization No. 7074 3000 Dovera Drive, Suite 200, Oviedo, Florida 32765 P 407.971.8850	STATE OF FLORIDA DEPARTMENT OF TRANSPORTATION			RIGHT OF WAY IMPACT EXHIBIT	SHEET NO. 3
DATE	DESCRIPTION	DATE	DESCRIPTION		ROAD NO.	COUNTY	FINANCIAL PROJECT ID		
					CR 712	ST. LUCIE	231440-3-32-01		

CR 712 (MIDWAY ROAD) FINAL R-O-W REQUIREMENTS (9-6-2018)

FM # 231440-3-32-01

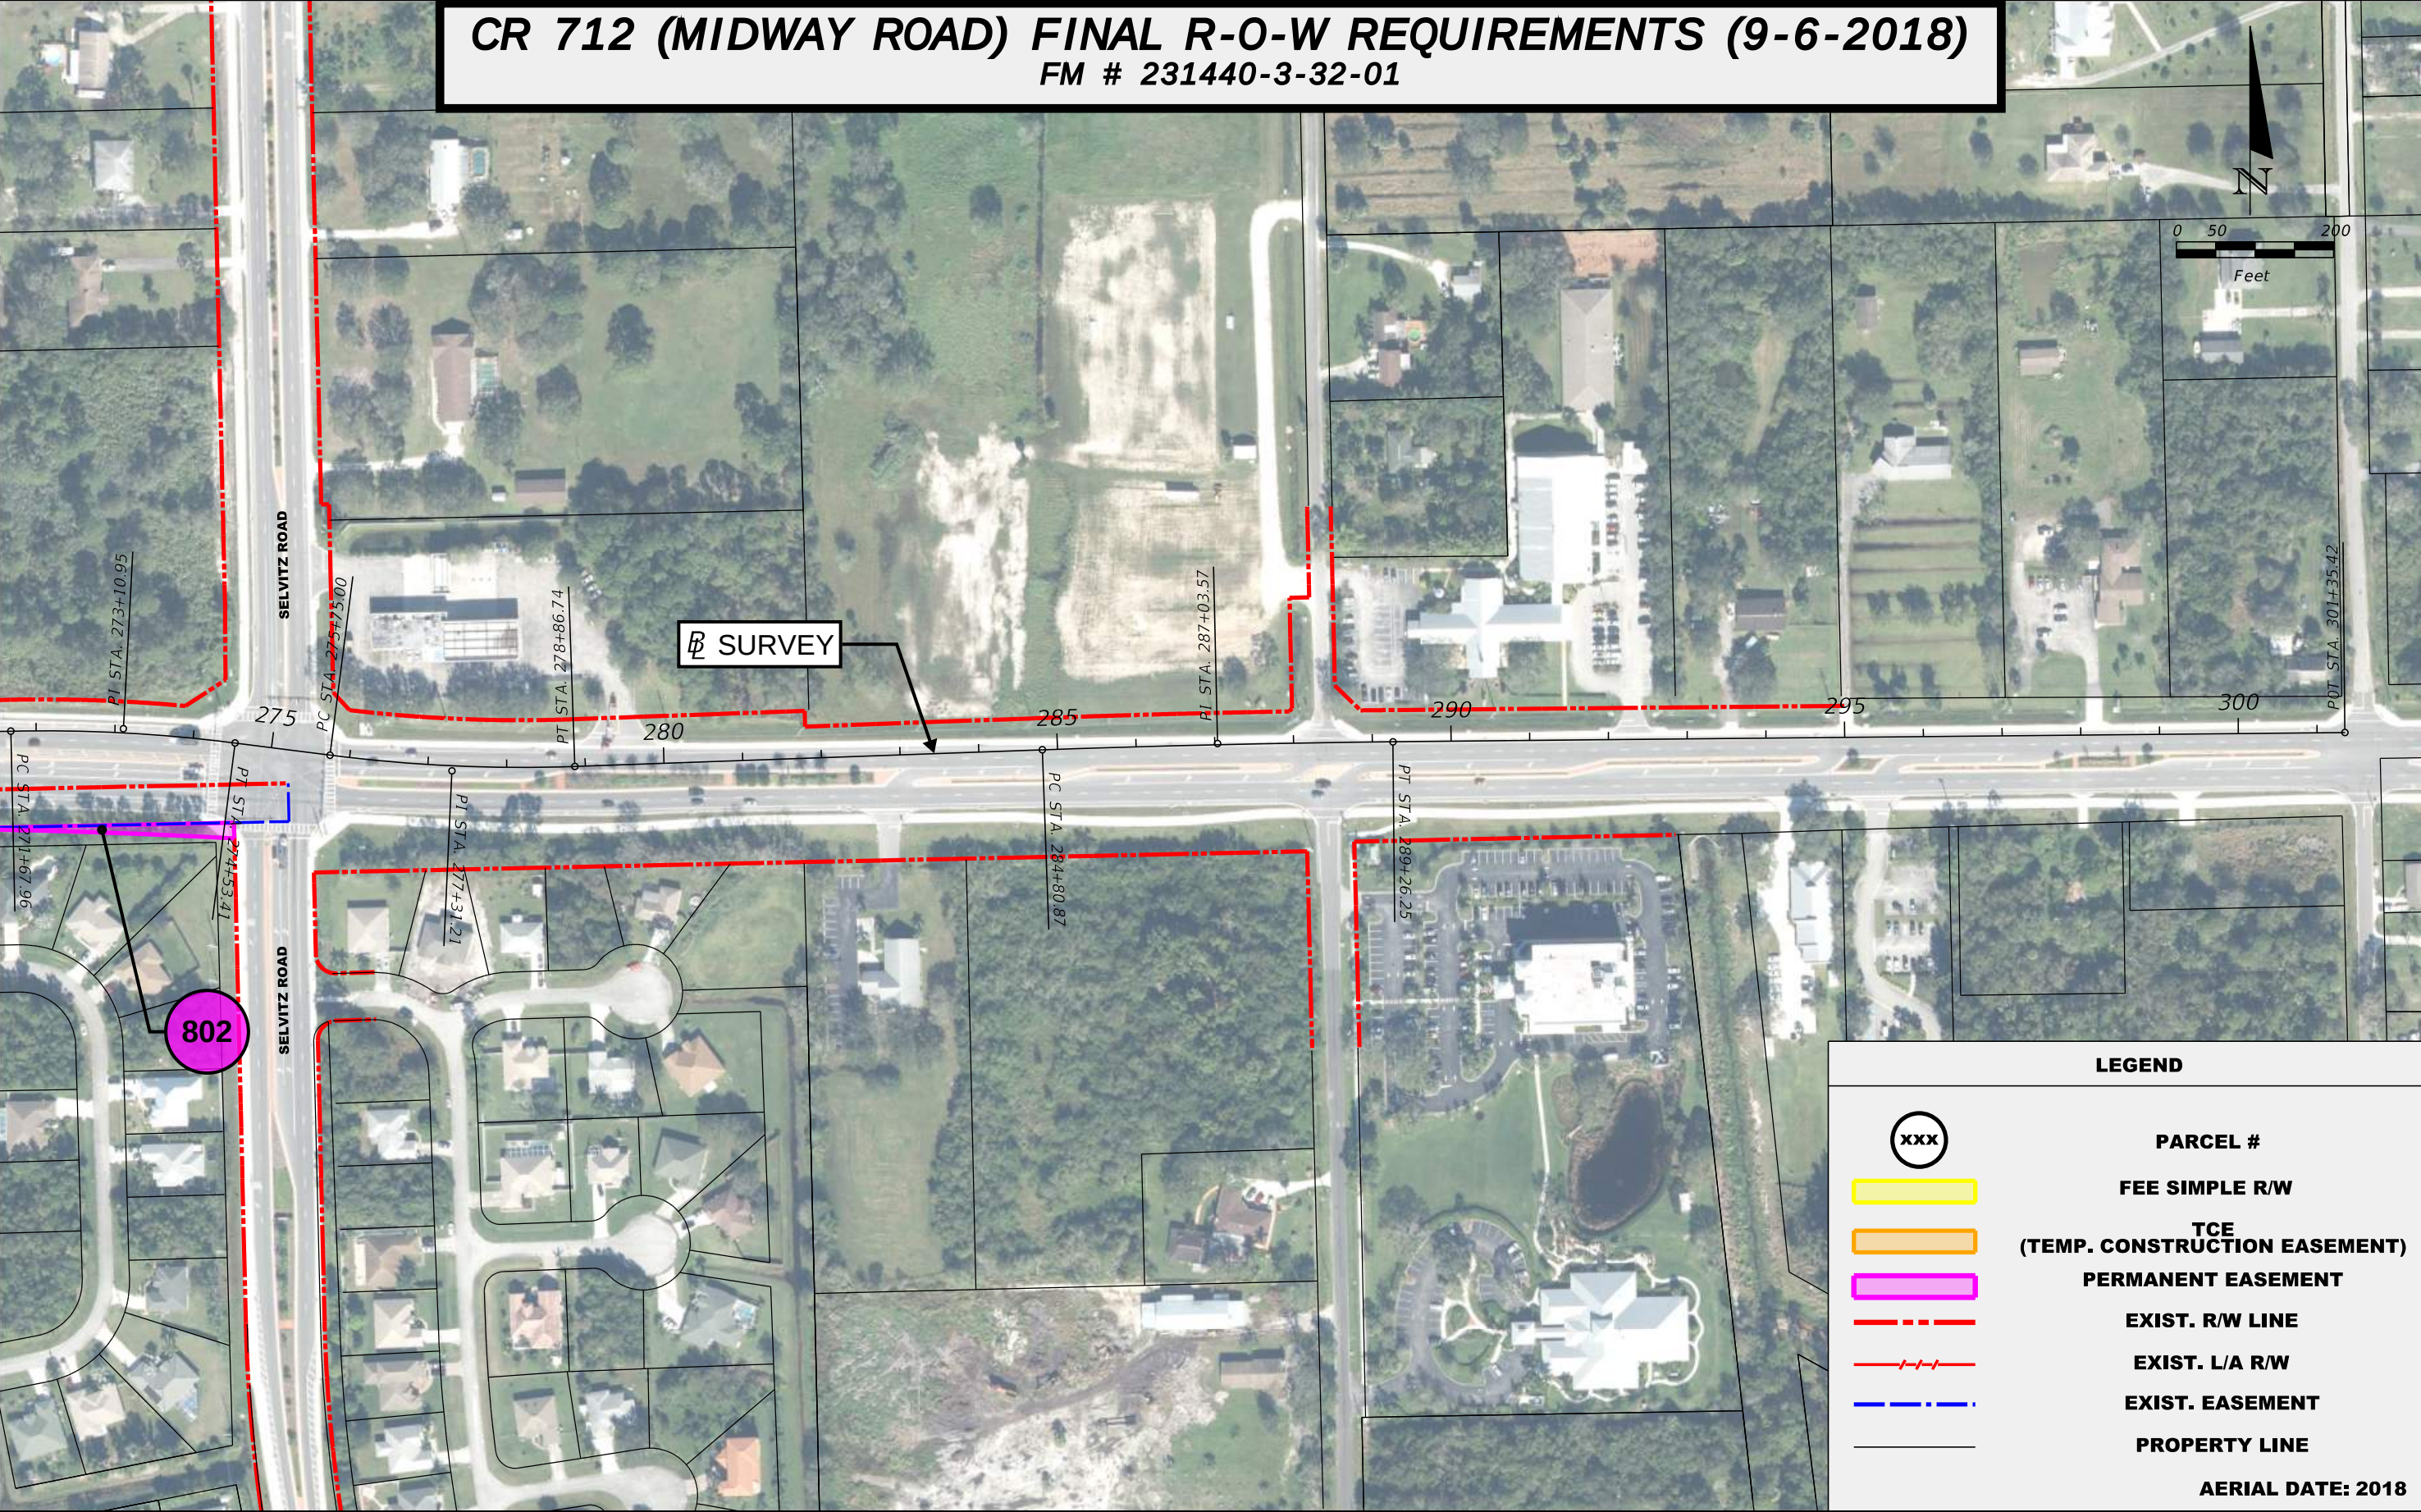

REVISIONS				ENGINEER OF RECORD Andrew D. DeWitt, PE PE No. 40952 Inwood Consulting Engineers, Inc. Certificate of Authorization No. 7074 3000 Dovera Drive, Suite 200, Oviedo, Florida 32765 P 407.971.8850	STATE OF FLORIDA DEPARTMENT OF TRANSPORTATION			RIGHT OF WAY IMPACT EXHIBIT	4
DATE	DESCRIPTION	DATE	DESCRIPTION		ROAD NO.	COUNTY	FINANCIAL PROJECT ID		
					CR 712	ST. LUCIE	231440-3-32-01		