




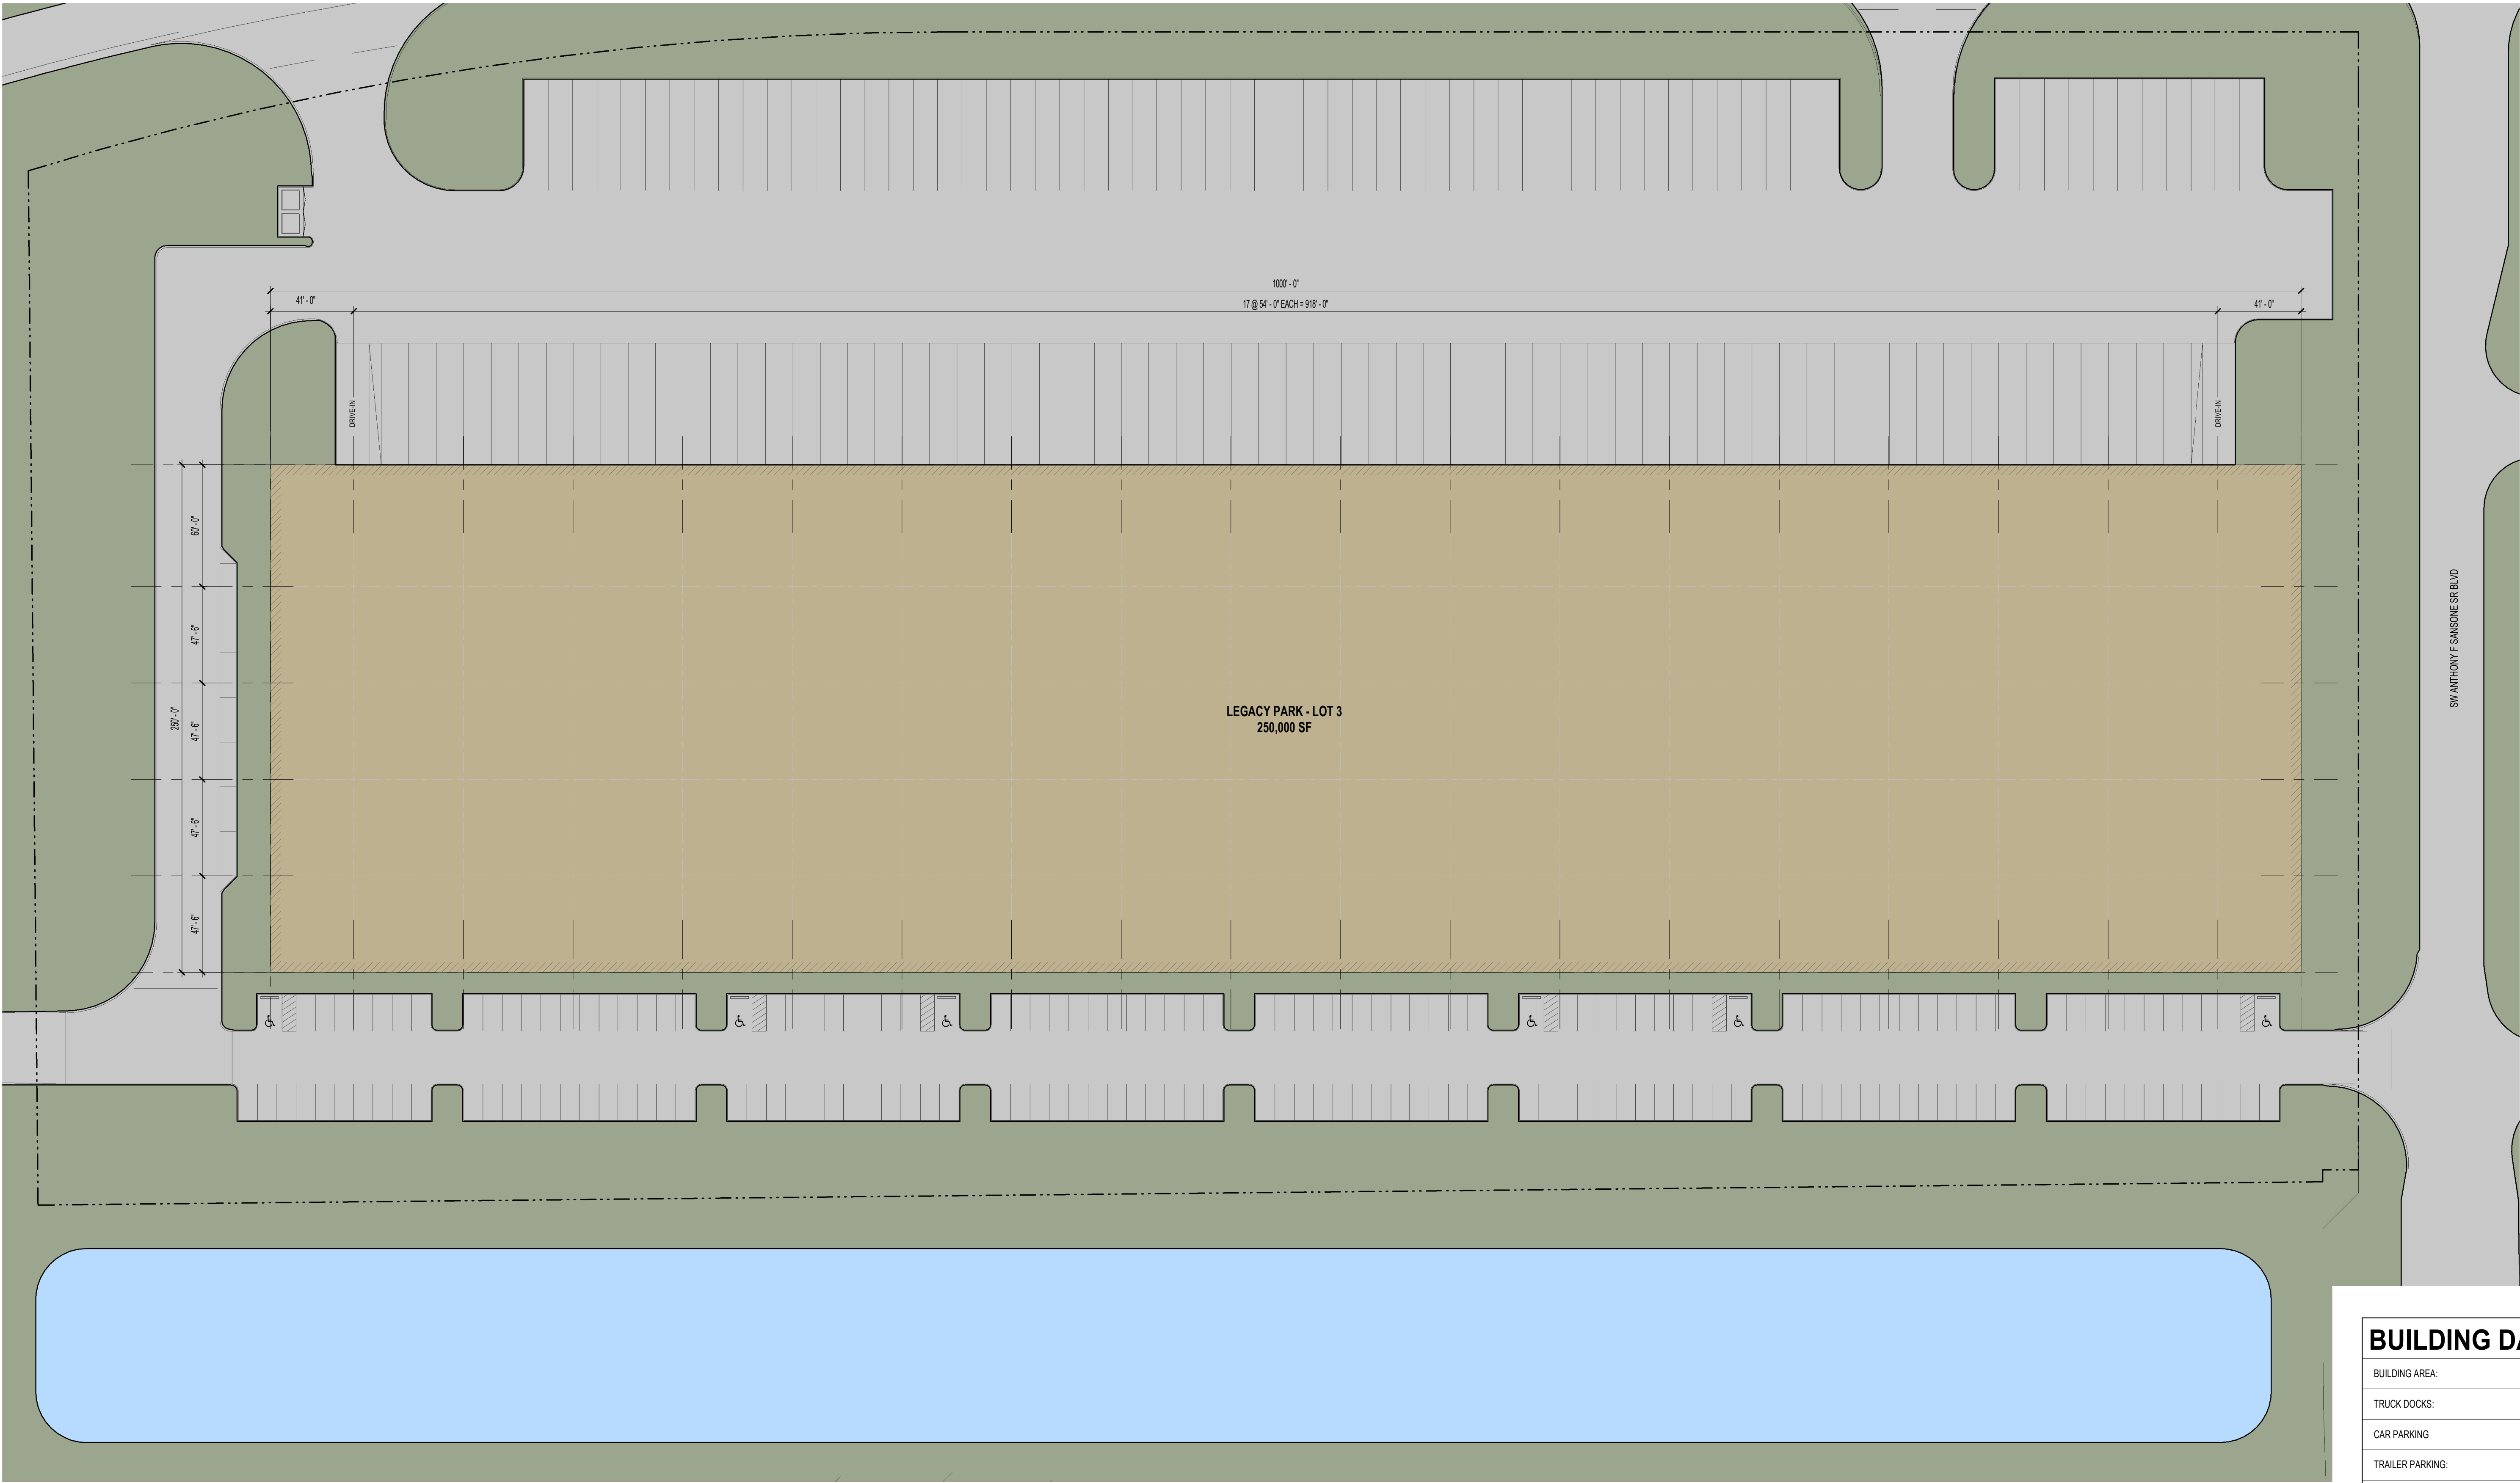


BUILDING DATA	
BUILDING AREA:	250,000 SF
TRUCK DOCKS:	58 SPACES
CAR PARKING	188 SPACES
TRAILER PARKING:	65 SPACES
DRIVE-IN DOORS:	2 TOTAL

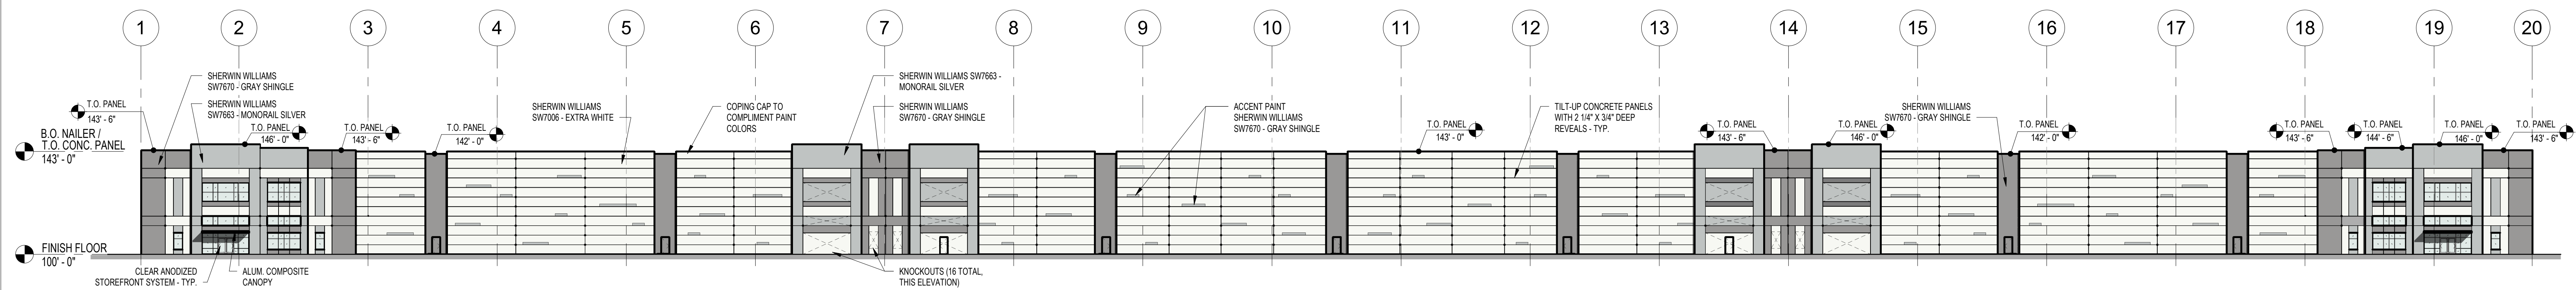


1 SOUTH ELEVATION
A2
1" = 30'-0"

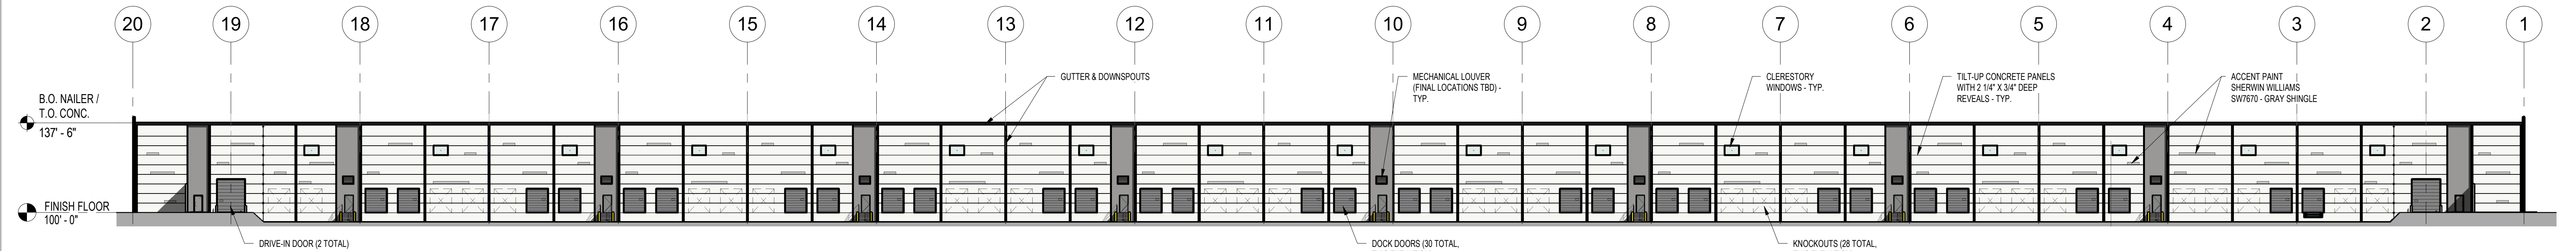


2 NORTH ELEVATION
A2
1" = 30'-0"

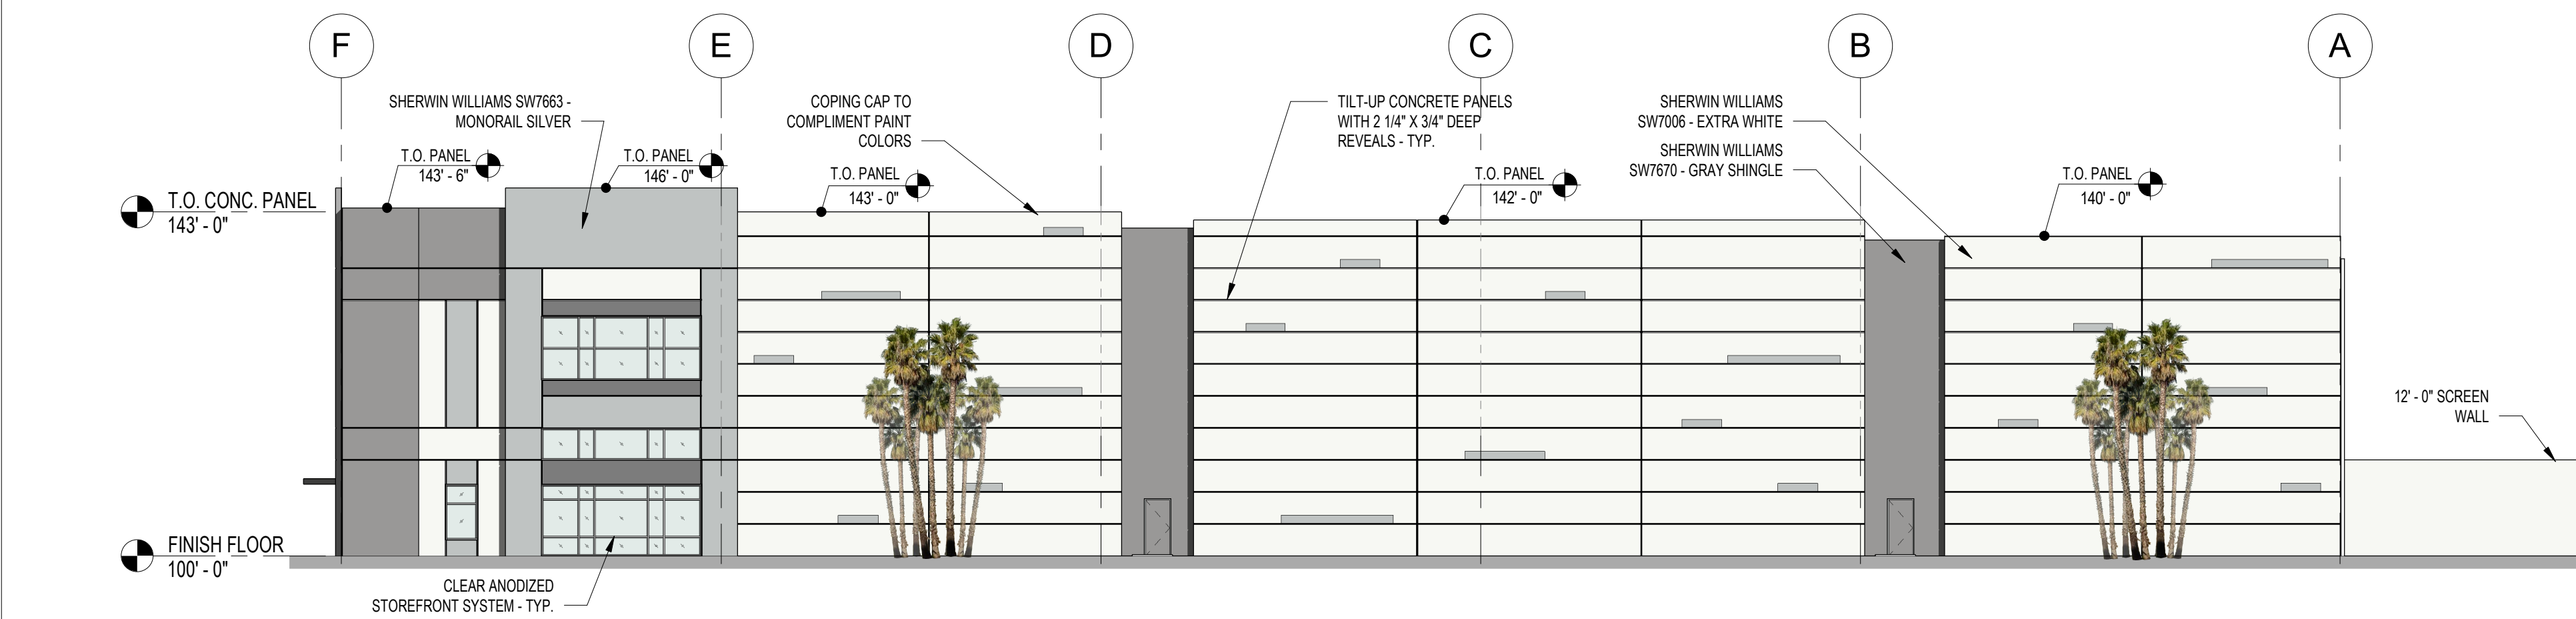

3 EAST ELEVATION
A2
1/16" = 1'-0"

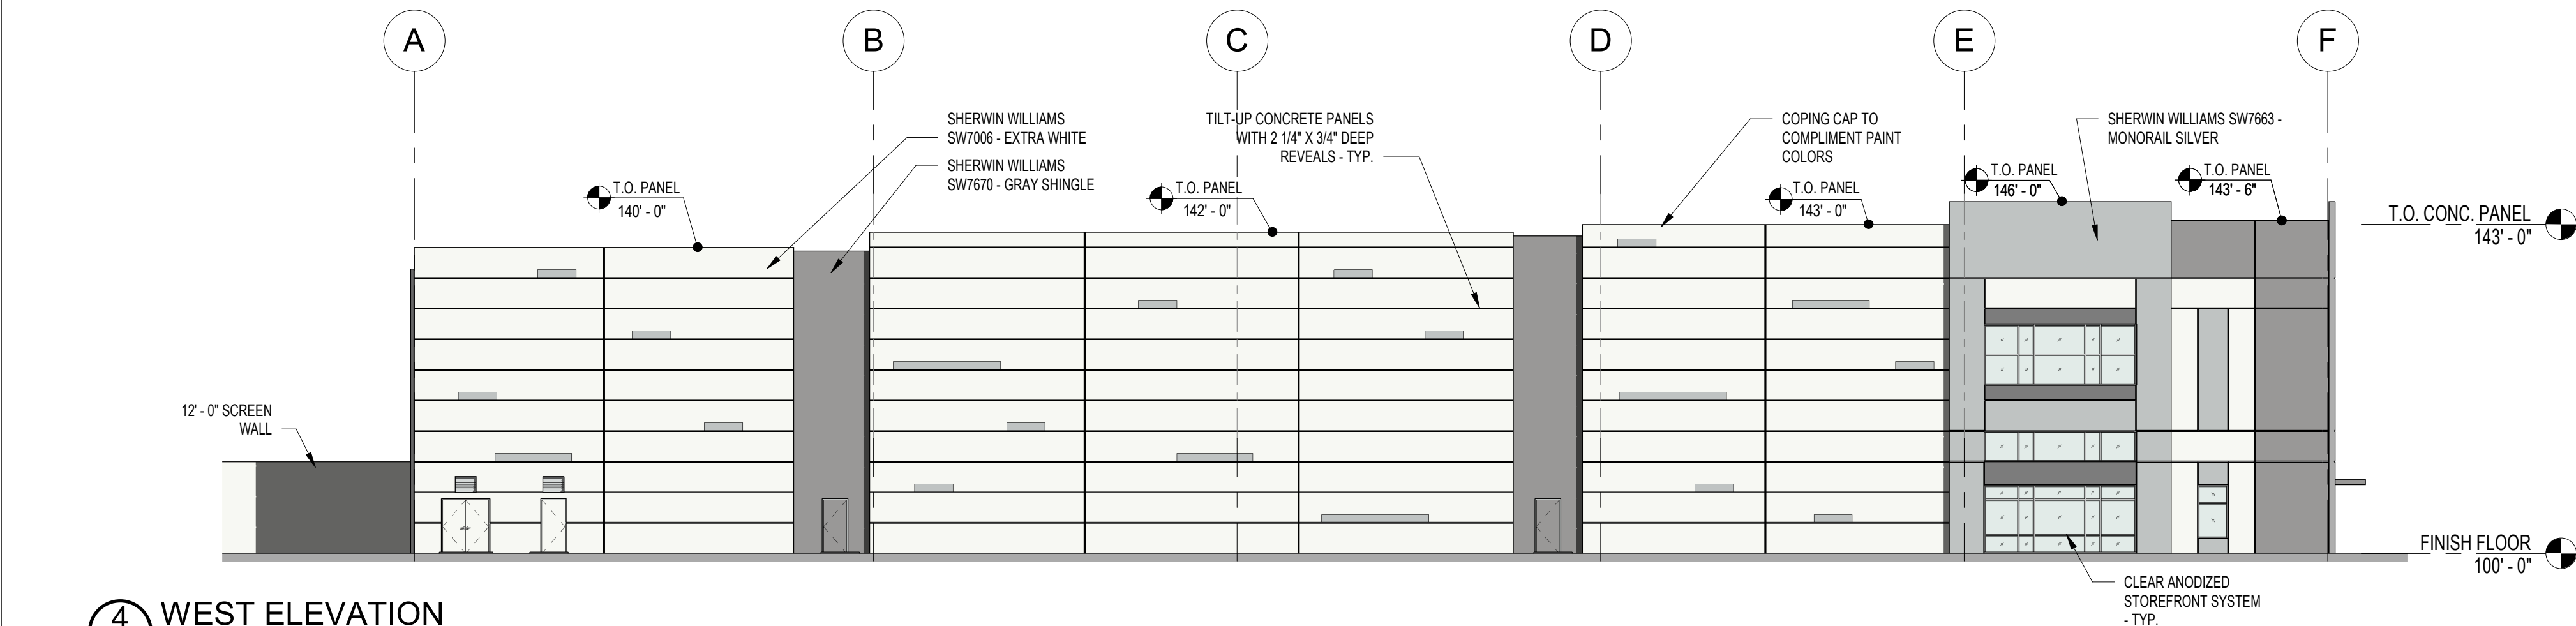

4 WEST ELEVATION
A2
1/16" = 1'-0"

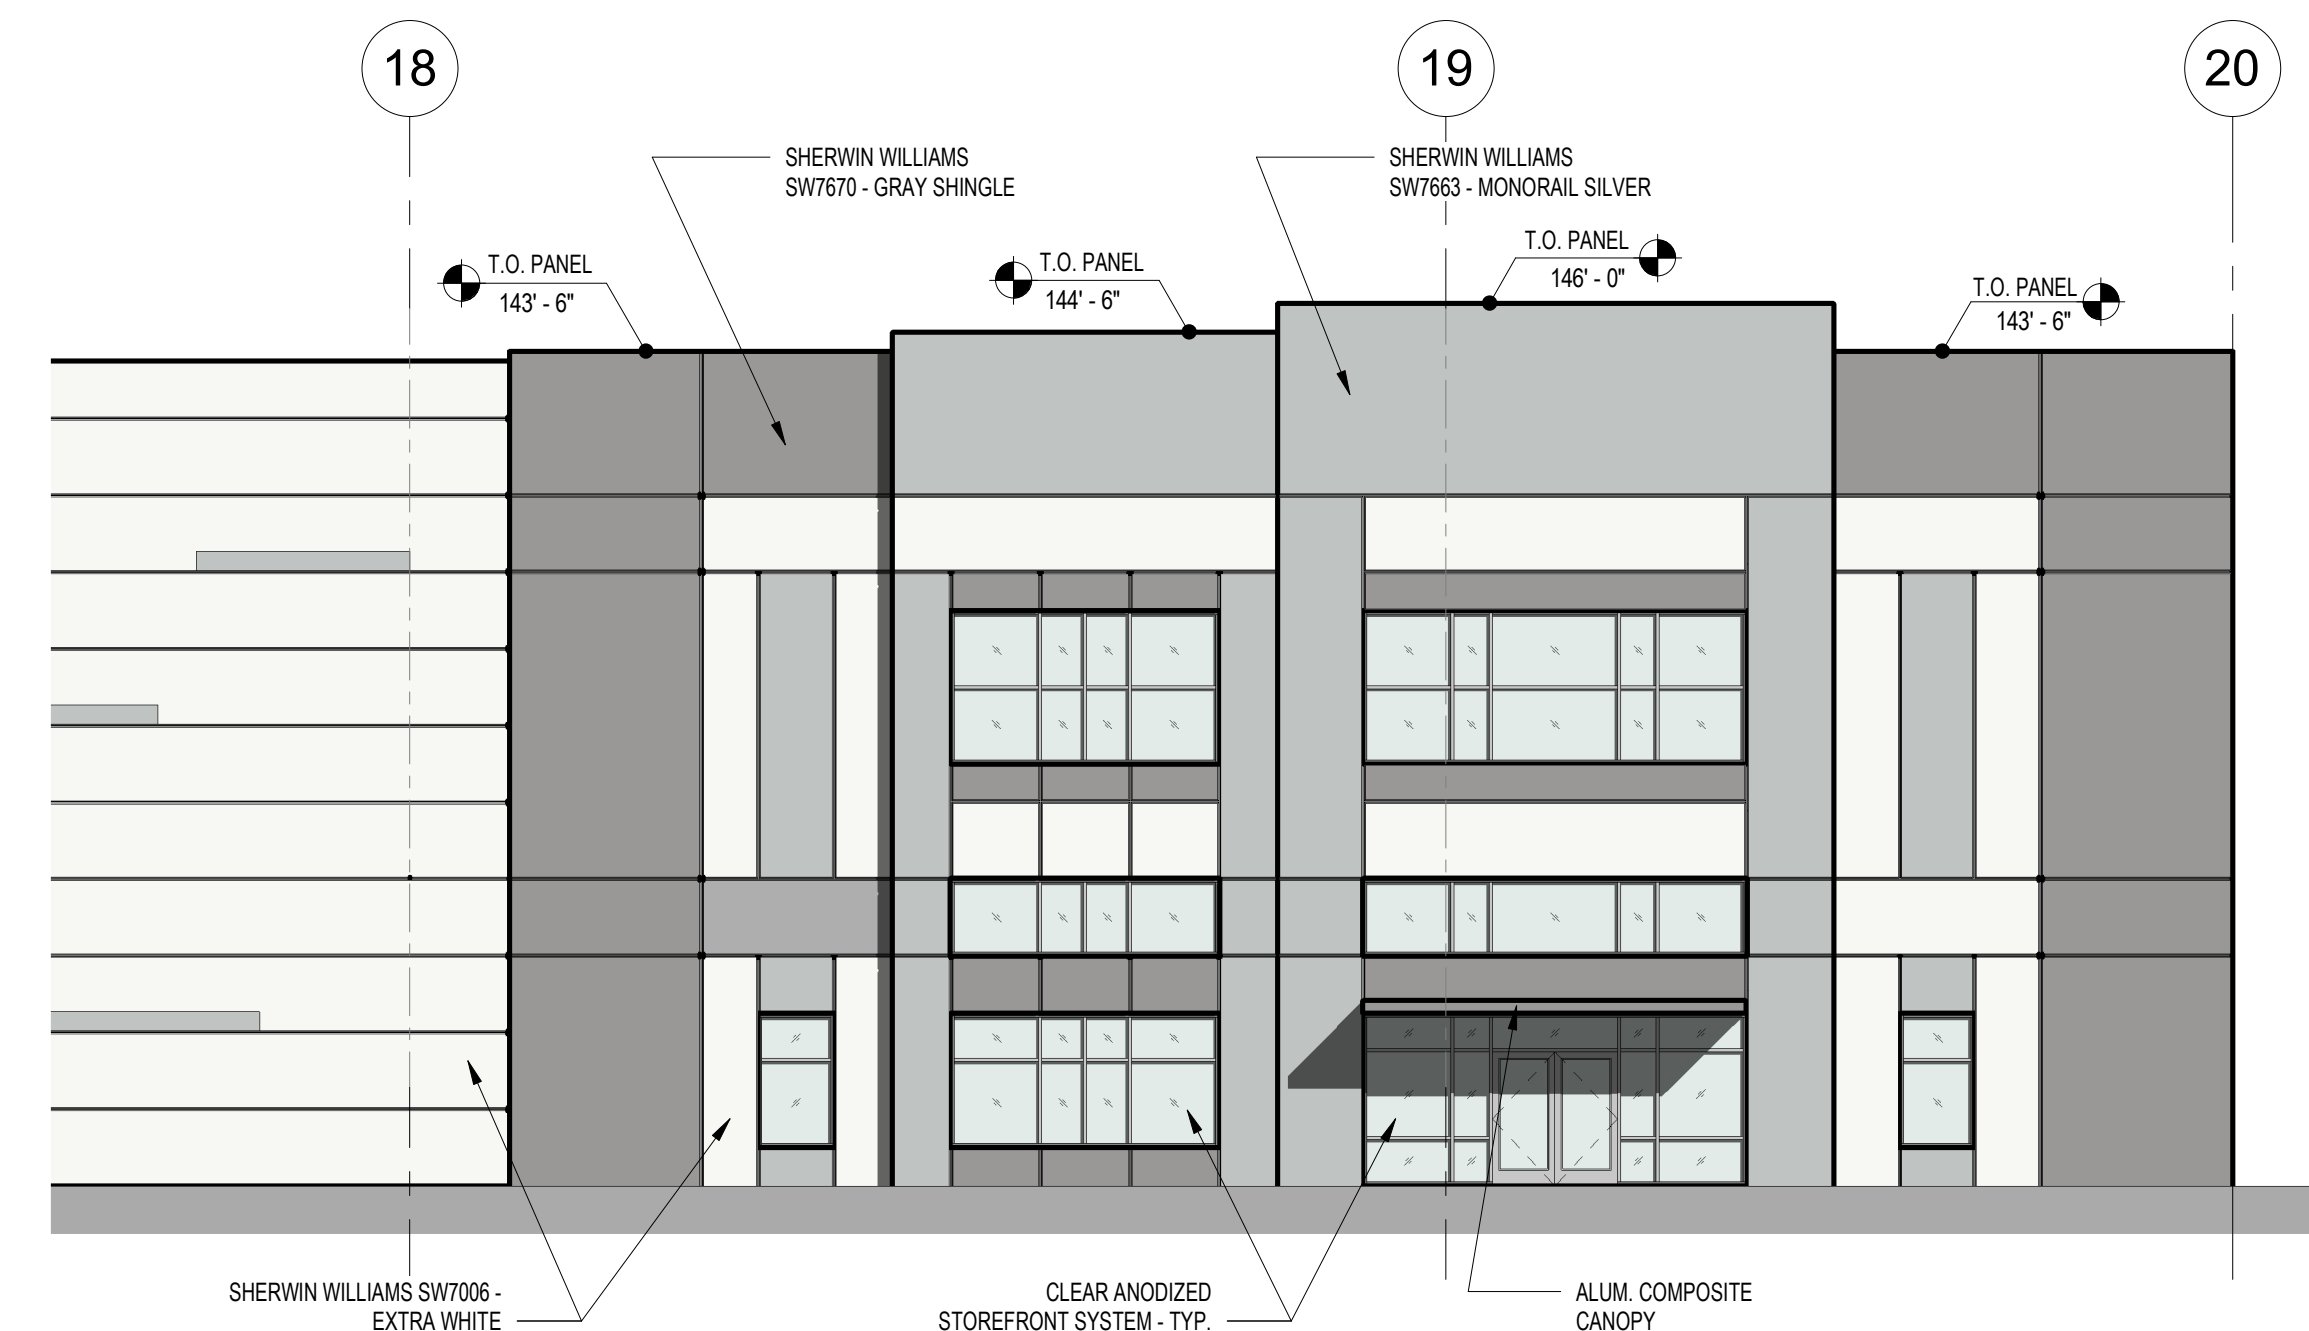

5 ENLARGED ENTRY ELEVATION
A2
1" = 10'-0"

NOTE: ALL LANDSCAPING IS SHOWN FOR REFERENCE ONLY. PLEASE SEE LANDSCAPE DRAWINGS FOR FINAL DESIGN AND LAYOUT.

PAINT COLOR LEGEND

SW 7006
Extra White
Interior / Exterior
Location Number: 257-C1

FIELD
COLOR

SW 7663
Monorail Silver
Interior / Exterior
Location Number: 233-C3

ACCENT
MEDIUM TONE

SW 7670
Gray Shingle
Interior / Exterior
Location Number: 282-C6

ACCENT
DARK TONE