

**Cotleur & Hearing**


Landscape Architects  
Land Planners  
Environmental Consultants

1934 Commerce Lane  
Suite 1  
Jupiter, Florida 33458


www.cotleurhearing.com  
Lic# LC-C000239

# VERANO SOUTH


Port Saint Lucie, Florida

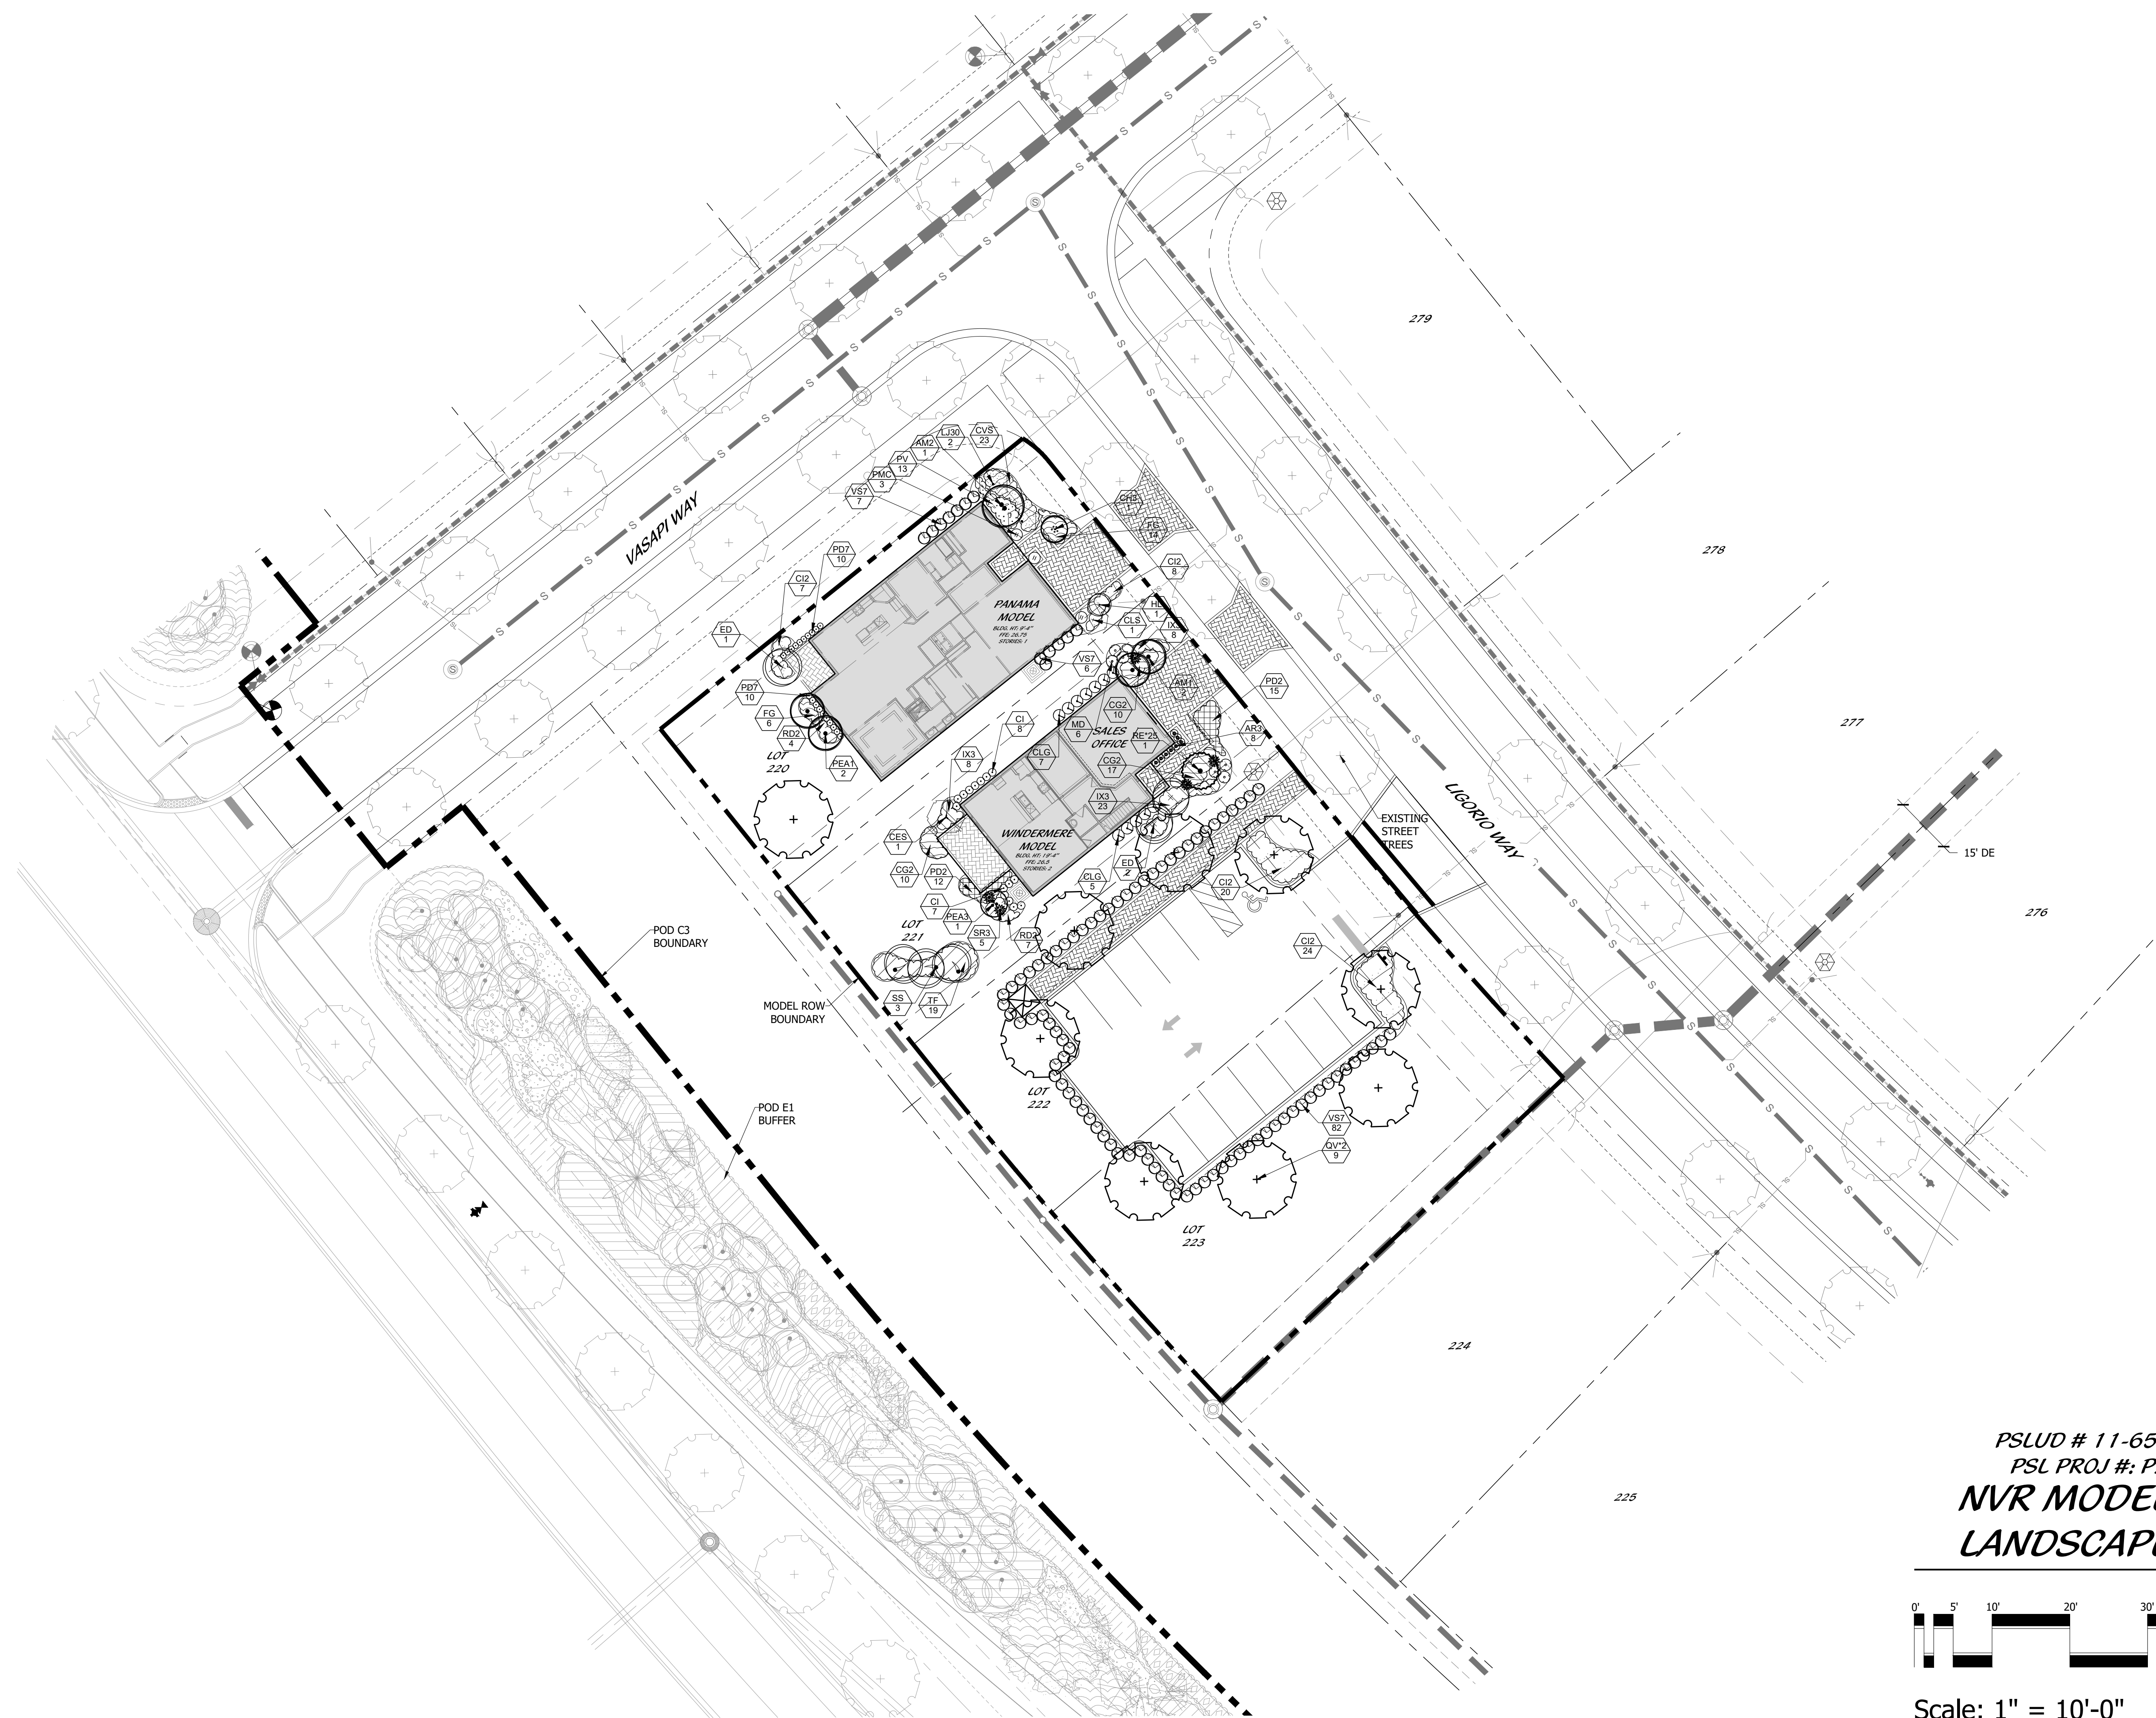

PSLUD # 11-652-32 D-1  
PSL PROJ #: P21-054  
**NVR MODEL PARK  
LANDSCAPE PLAN**

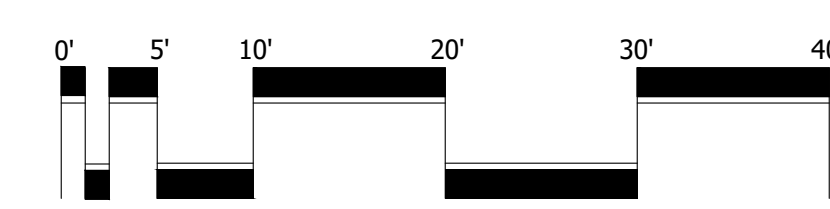

Scale: 1" = 10'-0"

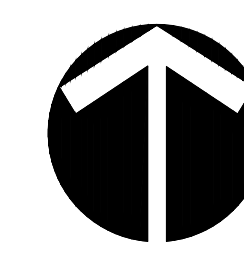

North

DESIGNED	LAH
DRAWN	LAH
APPROVED	DTS
JOB NUMBER	21-0109
DATE	03-03-21
REVISIONS	03-29-21

SHEET 1 of 2

© COTLEUR & HEARING, INC.  
These drawings are the property of the architect and are not to be used for extensions or on other projects except by agreement in writing with the architect. Immediately report any discrepancies to the architect.

