



DATE: Oct 04, 2023 - 10:20am Z:\Projects\2022\220109 TRADITION-STARS AND STRIPES PARK Drawings\Exhibits & Presentations\AutoTurn\220109-TR001.dwg

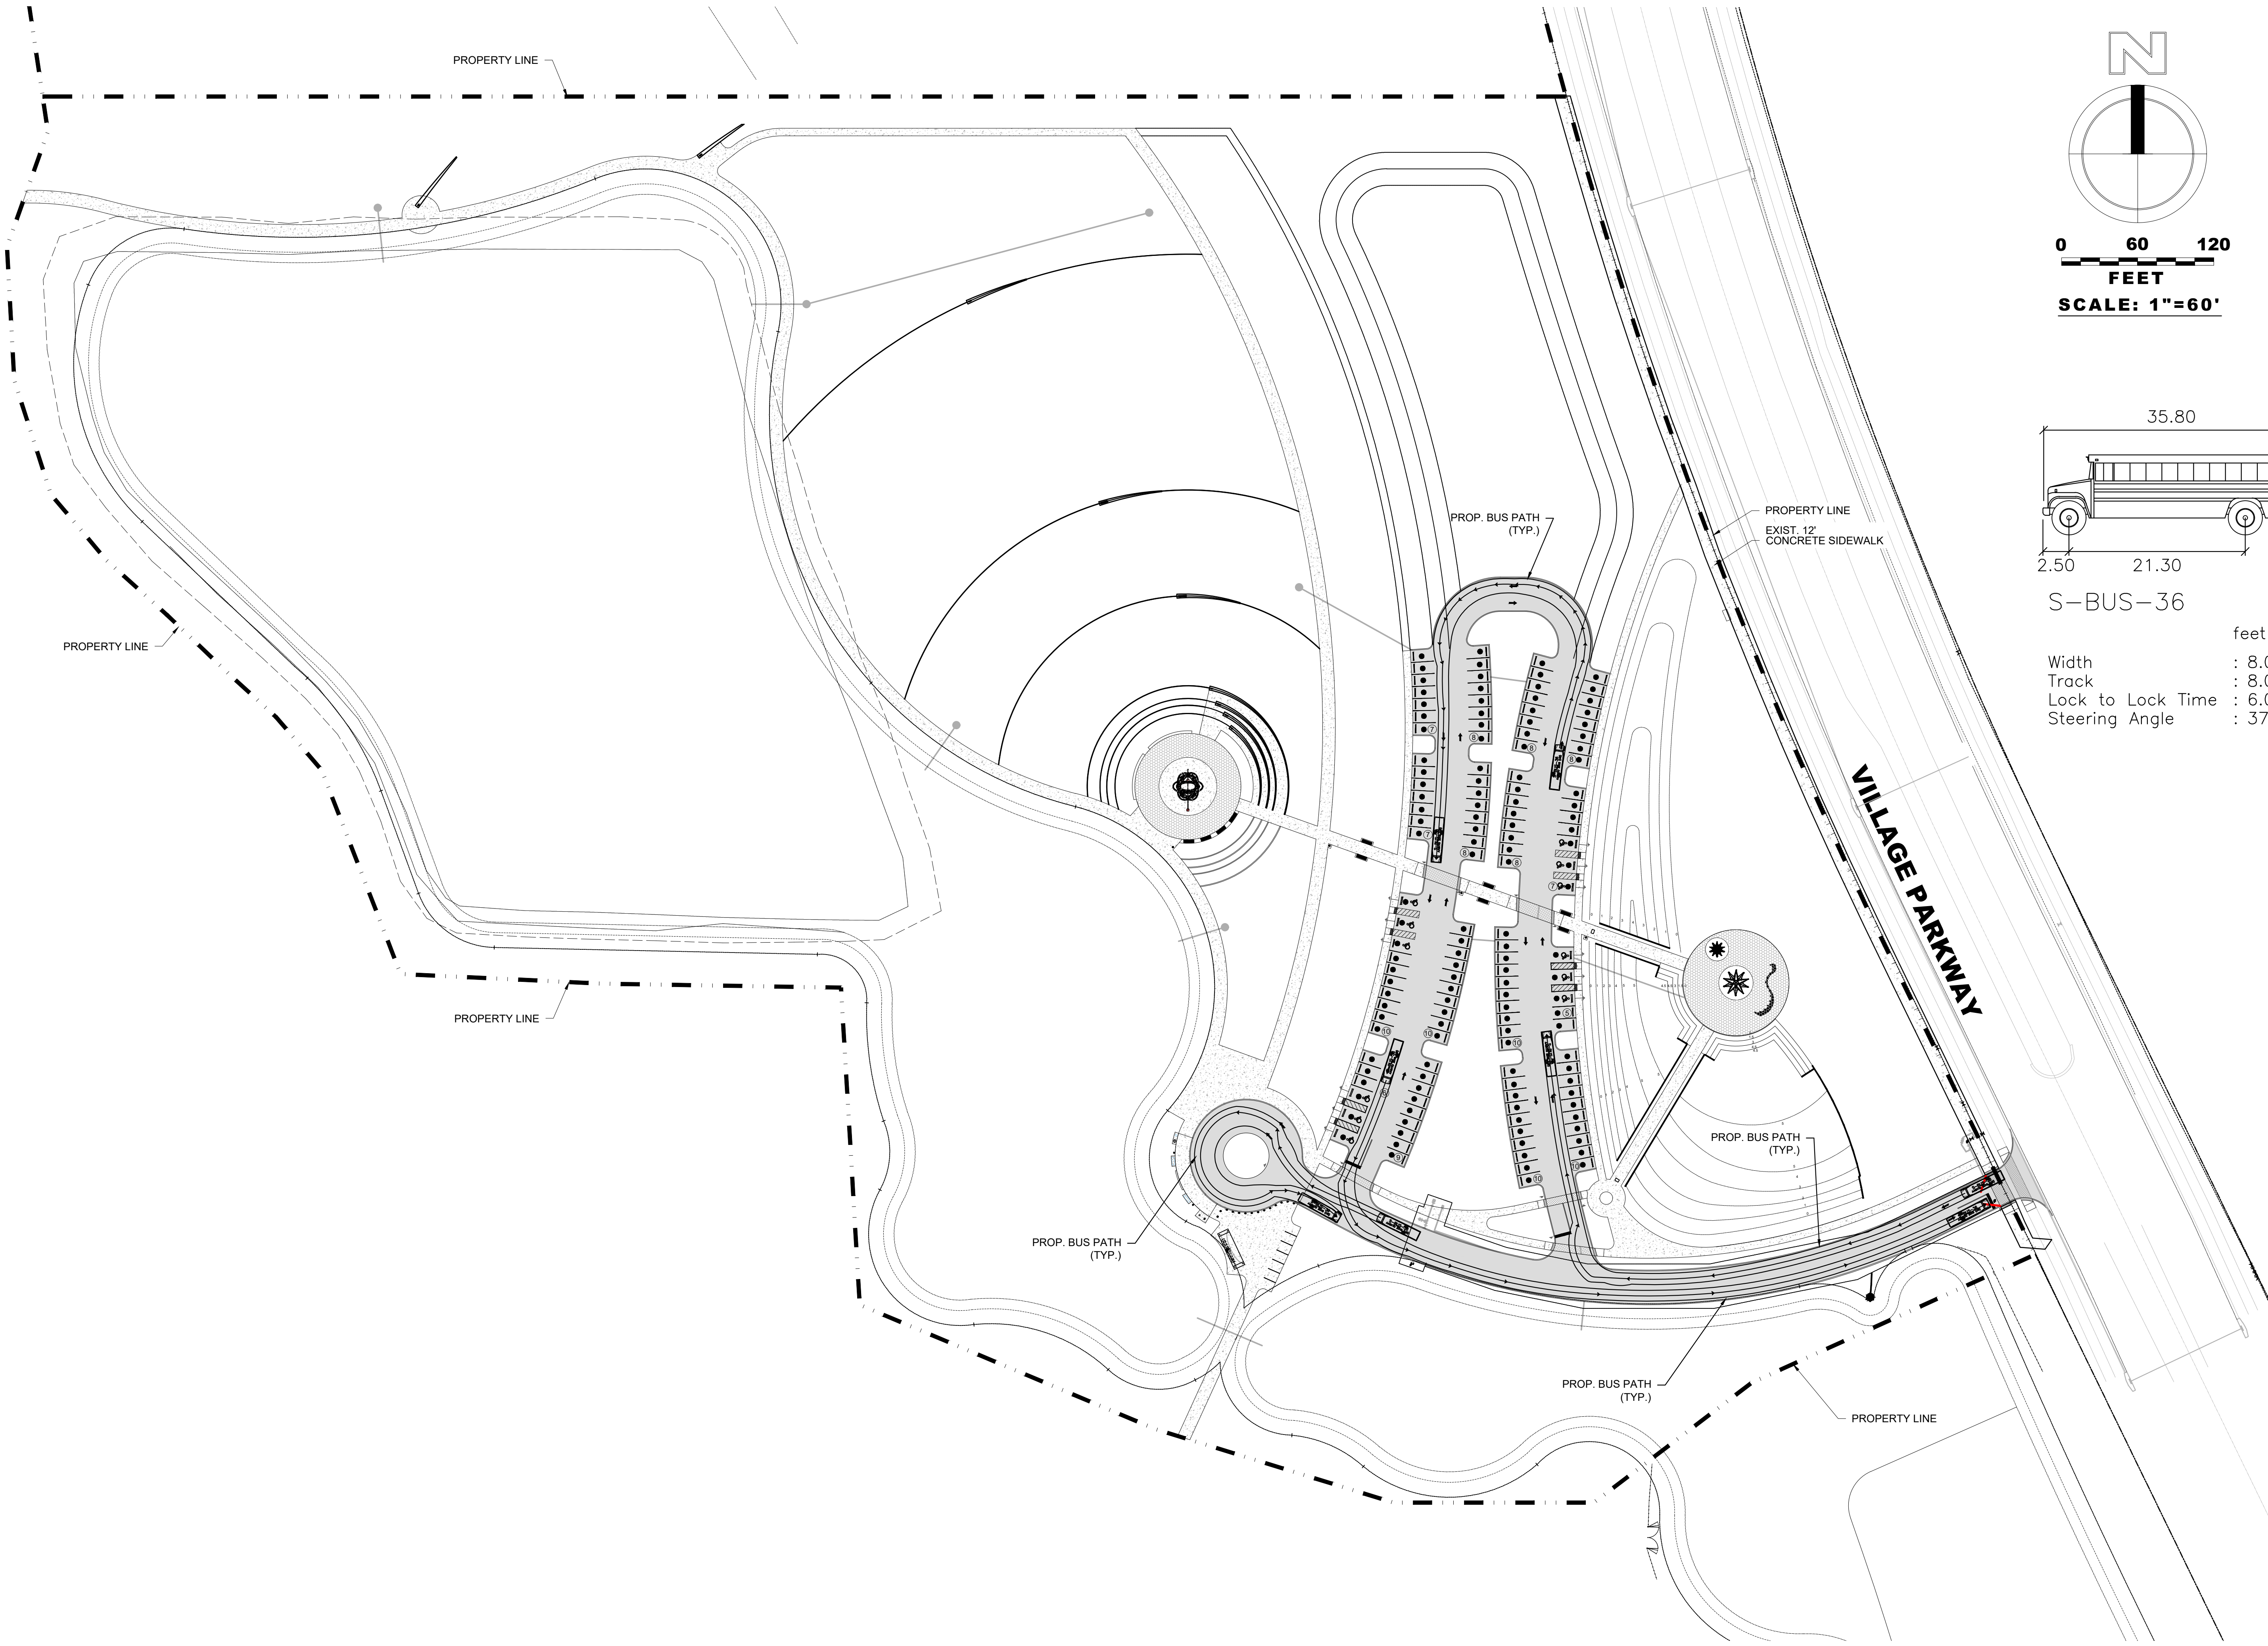


Call 811 or www.sunshine811.com two full business days before digging to have utilities located and marked.
Check positive response codes before you dig!



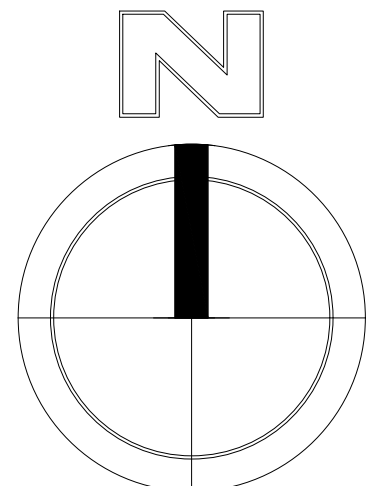


0 60 120
FEET
SCALE: 1"=60'

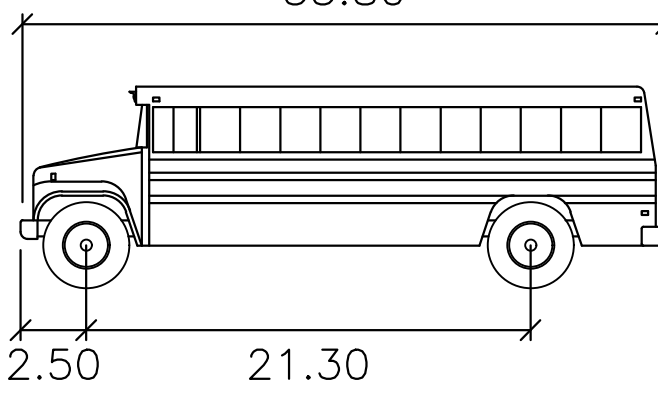

S-BUS-36

	feet
Width	: 8.00
Track	: 8.00
Lock to Lock Time	: 6.0
Steering Angle	: 37.6

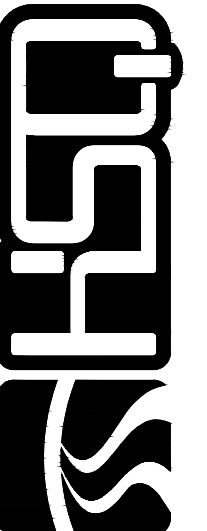


HSQ GROUP, INC.
Engineers - Planners - Surveyors
1001 Yamalo Road, Suite 105
Boca Raton, Florida 33431 - 561.392.0221
C26258 - LB7924

STARS AND STRIPES PARK

SCHOOL BUS ROUTING PLAN

DATE:	09/29
DESIGNED BY:	ZT
DRAWN BY:	HG
CHECKED BY:	ZT

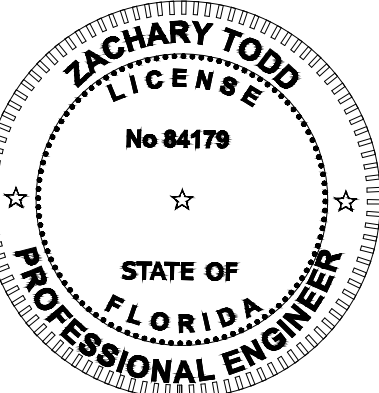

DATE: 10/4/2023
ZACHARY TODD, P.E.
FLORIDA REGISTRATION NO. - 84179