
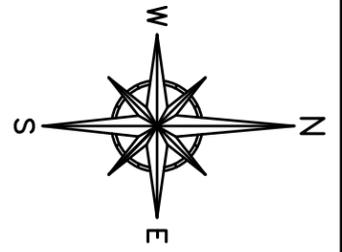
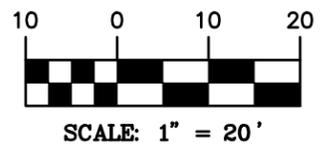


Z:\EDC-2022\22-434 - Southern Underground - Casella CSP\ENGINEERING\Consultants\Survey\BND LOTS 14-18\_V2019.dwg, Layout4, 5/17/2023 10:38:53 AM, victo, EDC, Inc., EDC, Inc.

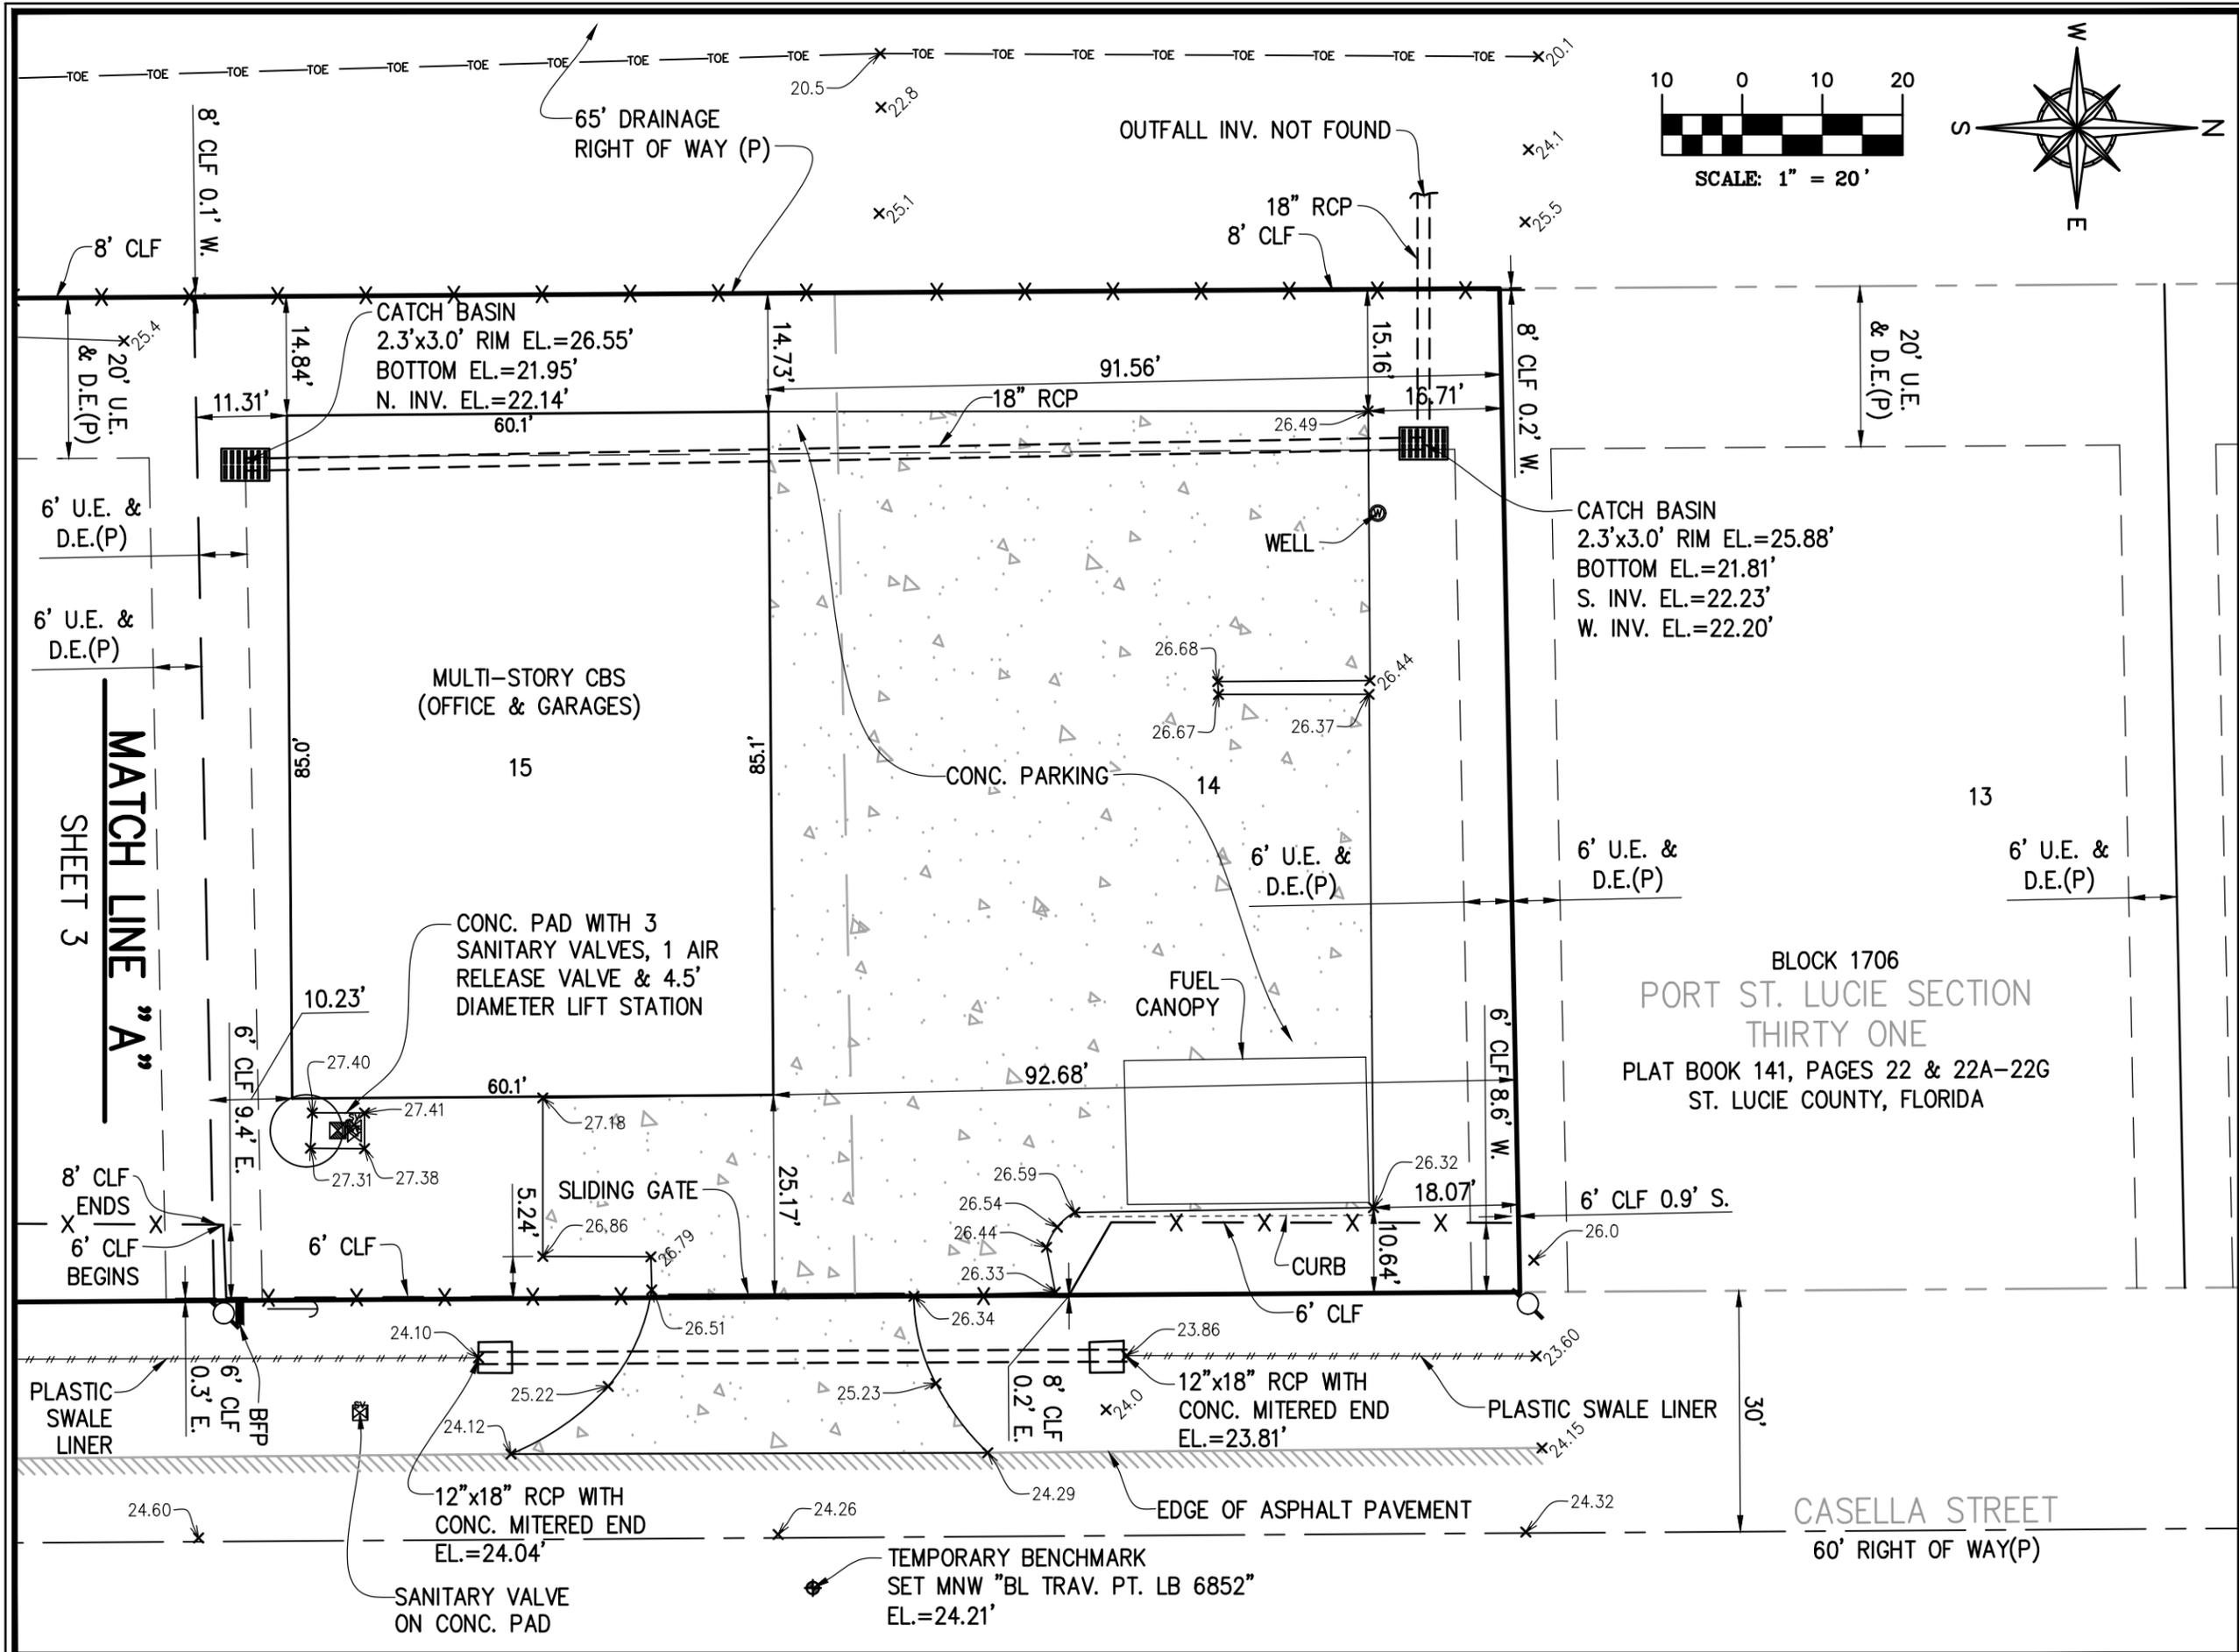

**B** **BETSY LINDSAY, INC.**  
 SURVEYING AND MAPPING  
 7997 S.W. JACK JAMES DRIVE STUART, FLORIDA 34997  
 (772)286-5753 (772)286-5933 FAX  
 LICENSED BUSINESS NO. 6852

DATE	REVISIONS

DATE 07/26/2022  
 SCALE 1"=20'  
 FIELD BK. PS 39  
 DRAWN BY DB  
 CHECKED BY ELG

LOTS 14-18, BLOCK 1706, PLAT OF PORT ST. LUCIE SECTION 31, ST. LUCIE COUNTY, FLORIDA

**BOUNDARY SURVEY**  
 SOUTHERN UNDERGROUND, INC.

SHEET NO. 4  
 OF 4 SHEETS  
 PROJECT NO. 22-97