

PARKER-YANNETTE
design group, inc.


LANDSCAPE ARCHITECTURE
PLANNING • GRAPHICS
4425 Military Trail
Suite 202
Jupiter, Florida 33458

Telephone: (561) 747-5069
Fax: (561) 747-2041
Email: mail@pydg.com
License #LA-0001347

BECKER ROAD AT RIVERLAND
PORT ST. LUCIE, FLORIDA
BECKER ROAD PLANTING PLAN

DATE: 11/5/2022
DRAWN BY: AJO
JOB NO: 15-132
SCALE: 1"=20'-0"
FILENAME: Becker Road



REVISIONS:
11/23
11/23 City Comments
12/23 Submittal

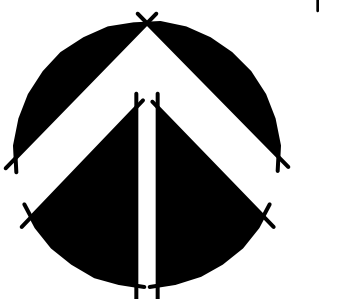

BECKER ROAD
PLANTING PLAN

SHEET:
L-3.BR

SHEET KEY

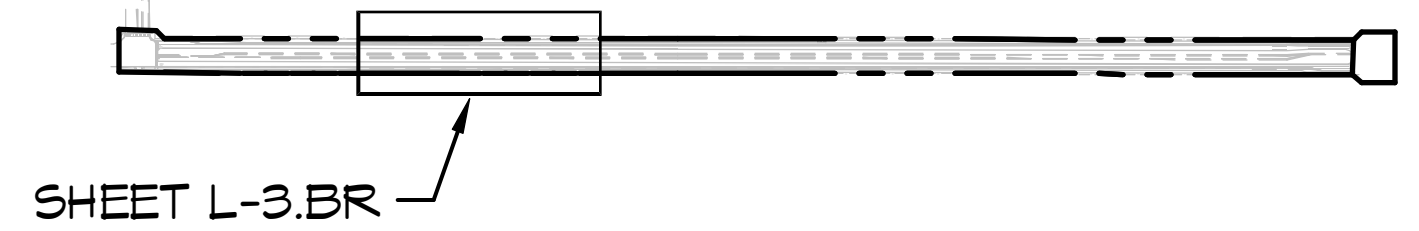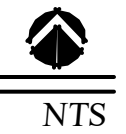


PLANT LIST - SHEET L-3.BR

SYMBOL	BOTANICAL / COMMON NAME	SPECIFICATION	NATIVE	QTY
TREES				
CALB	Callandrea haematocephala / Pink Powder Puff	8" Ht., 19 gal. container, full canopy	-	5
CV12	Callistemon viminalis / Bottlenose	12" x 8" 25 gal. container, full canopy	-	2
LS12	Lagotis linearis / Queens Grape Myrtle	12 Ht., 25 gal. container, full canopy	-	3
QV12	Quercus virginiana / Live Oak	12" x 9" 2.5' cal., 25 gal. container, full canopy	NAT	60
PALMS				
RR16	Royal Palm	16 gal. heavy cal., full trunk	NAT	6
SPC	Seagrape Palm	12-22 Terminal Ht., slick trunk, hurricane cut, curved as noted on plan	NAT	49
SHRUBS, ACCENTS, AND GROUNDCOVER				
CI	Chrysanthemum leucanthemum / Red Tip Cosmos	9 gal., 24" x 22", full, 24" o.c.	NAT	84
CRN	Croton roseus / Dwarf Peach Apple	9 gal., 14" x 10", full, 10" o.c.	-	609
IR	Isora salweenis / Dwarf Red Isora	9 gal., 14" x 10", full, 24" o.c.	-	250
MUH	Muhlenbergia capillaris / Muhly Grass	9 gal., 22" x 10", full, purple flower, 30" o.c.	NAT	460
SAT	Schefflera arboricola 'Trinette' / Variegated Dwarf Schefflera	9 gal., 22" x 20", full, 24" o.c.	-	84
TD	Tripsodan polyoides / Fawnleaved Grass	9 gal., 24" x 22", full, 30" o.c.	NAT	209
BAHIA SOD	Paspalum notatum / Bahia Grass	Solid sod, 1/2" high, 1/2" deep	-	44210
BAHIA S4M	Paspalum notatum / Bahia Grass	Seed Mulch	-	51794
RED MULCH	Red Mulch	3" Thick 'A' Grade Raw Wood Mulch, RED color - BID PDR CY	-	44.6

NOTE:
- ALL PLANT MATERIAL SHALL MEET OR EXCEED SIZE AND CONTAINER SPECIFICATIONS IN PLANT LIST. PLANT MATERIALS NOT MEETING SPECIFICATIONS WILL BE REJECTED. CONTRACTOR TO COORDINATE AVAILABILITY ISSUES WITH OWNER PRIOR TO COMMENCING WORK.

- CONSISTENT WITH THE APPROVED ROADWAY TYPICAL SECTION, STABILIZATION SHALL BE SEED AND MULCH AT A MINIMUM.

- ALL PLANT, PALM AND TREE SPECIES TO BE FL GRADE #1 OR BETTER. INSPECTIONS PRIOR TO INSTALLATION WILL BE AFFORDED BY THE CITY (CITY OF PORT ST LUCIE PUBLIC WORKS).


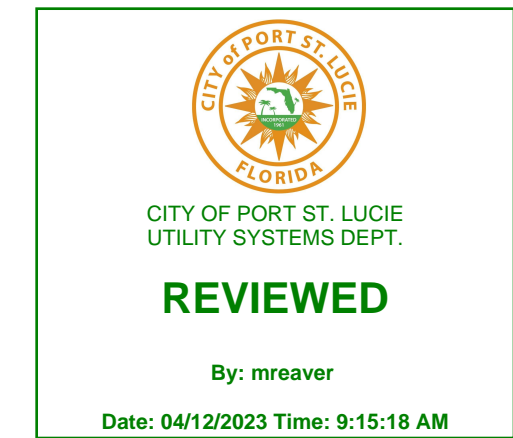


MATCH LINE 'B' - SEE SHEET L-2.BR

MATCH LINE 'C' - SEE THIS SHEET



MATCH LINE 'C' - SEE THIS SHEET

MATCH LINE 'D' - SEE SHEET L-4.BR

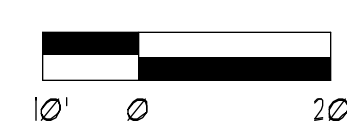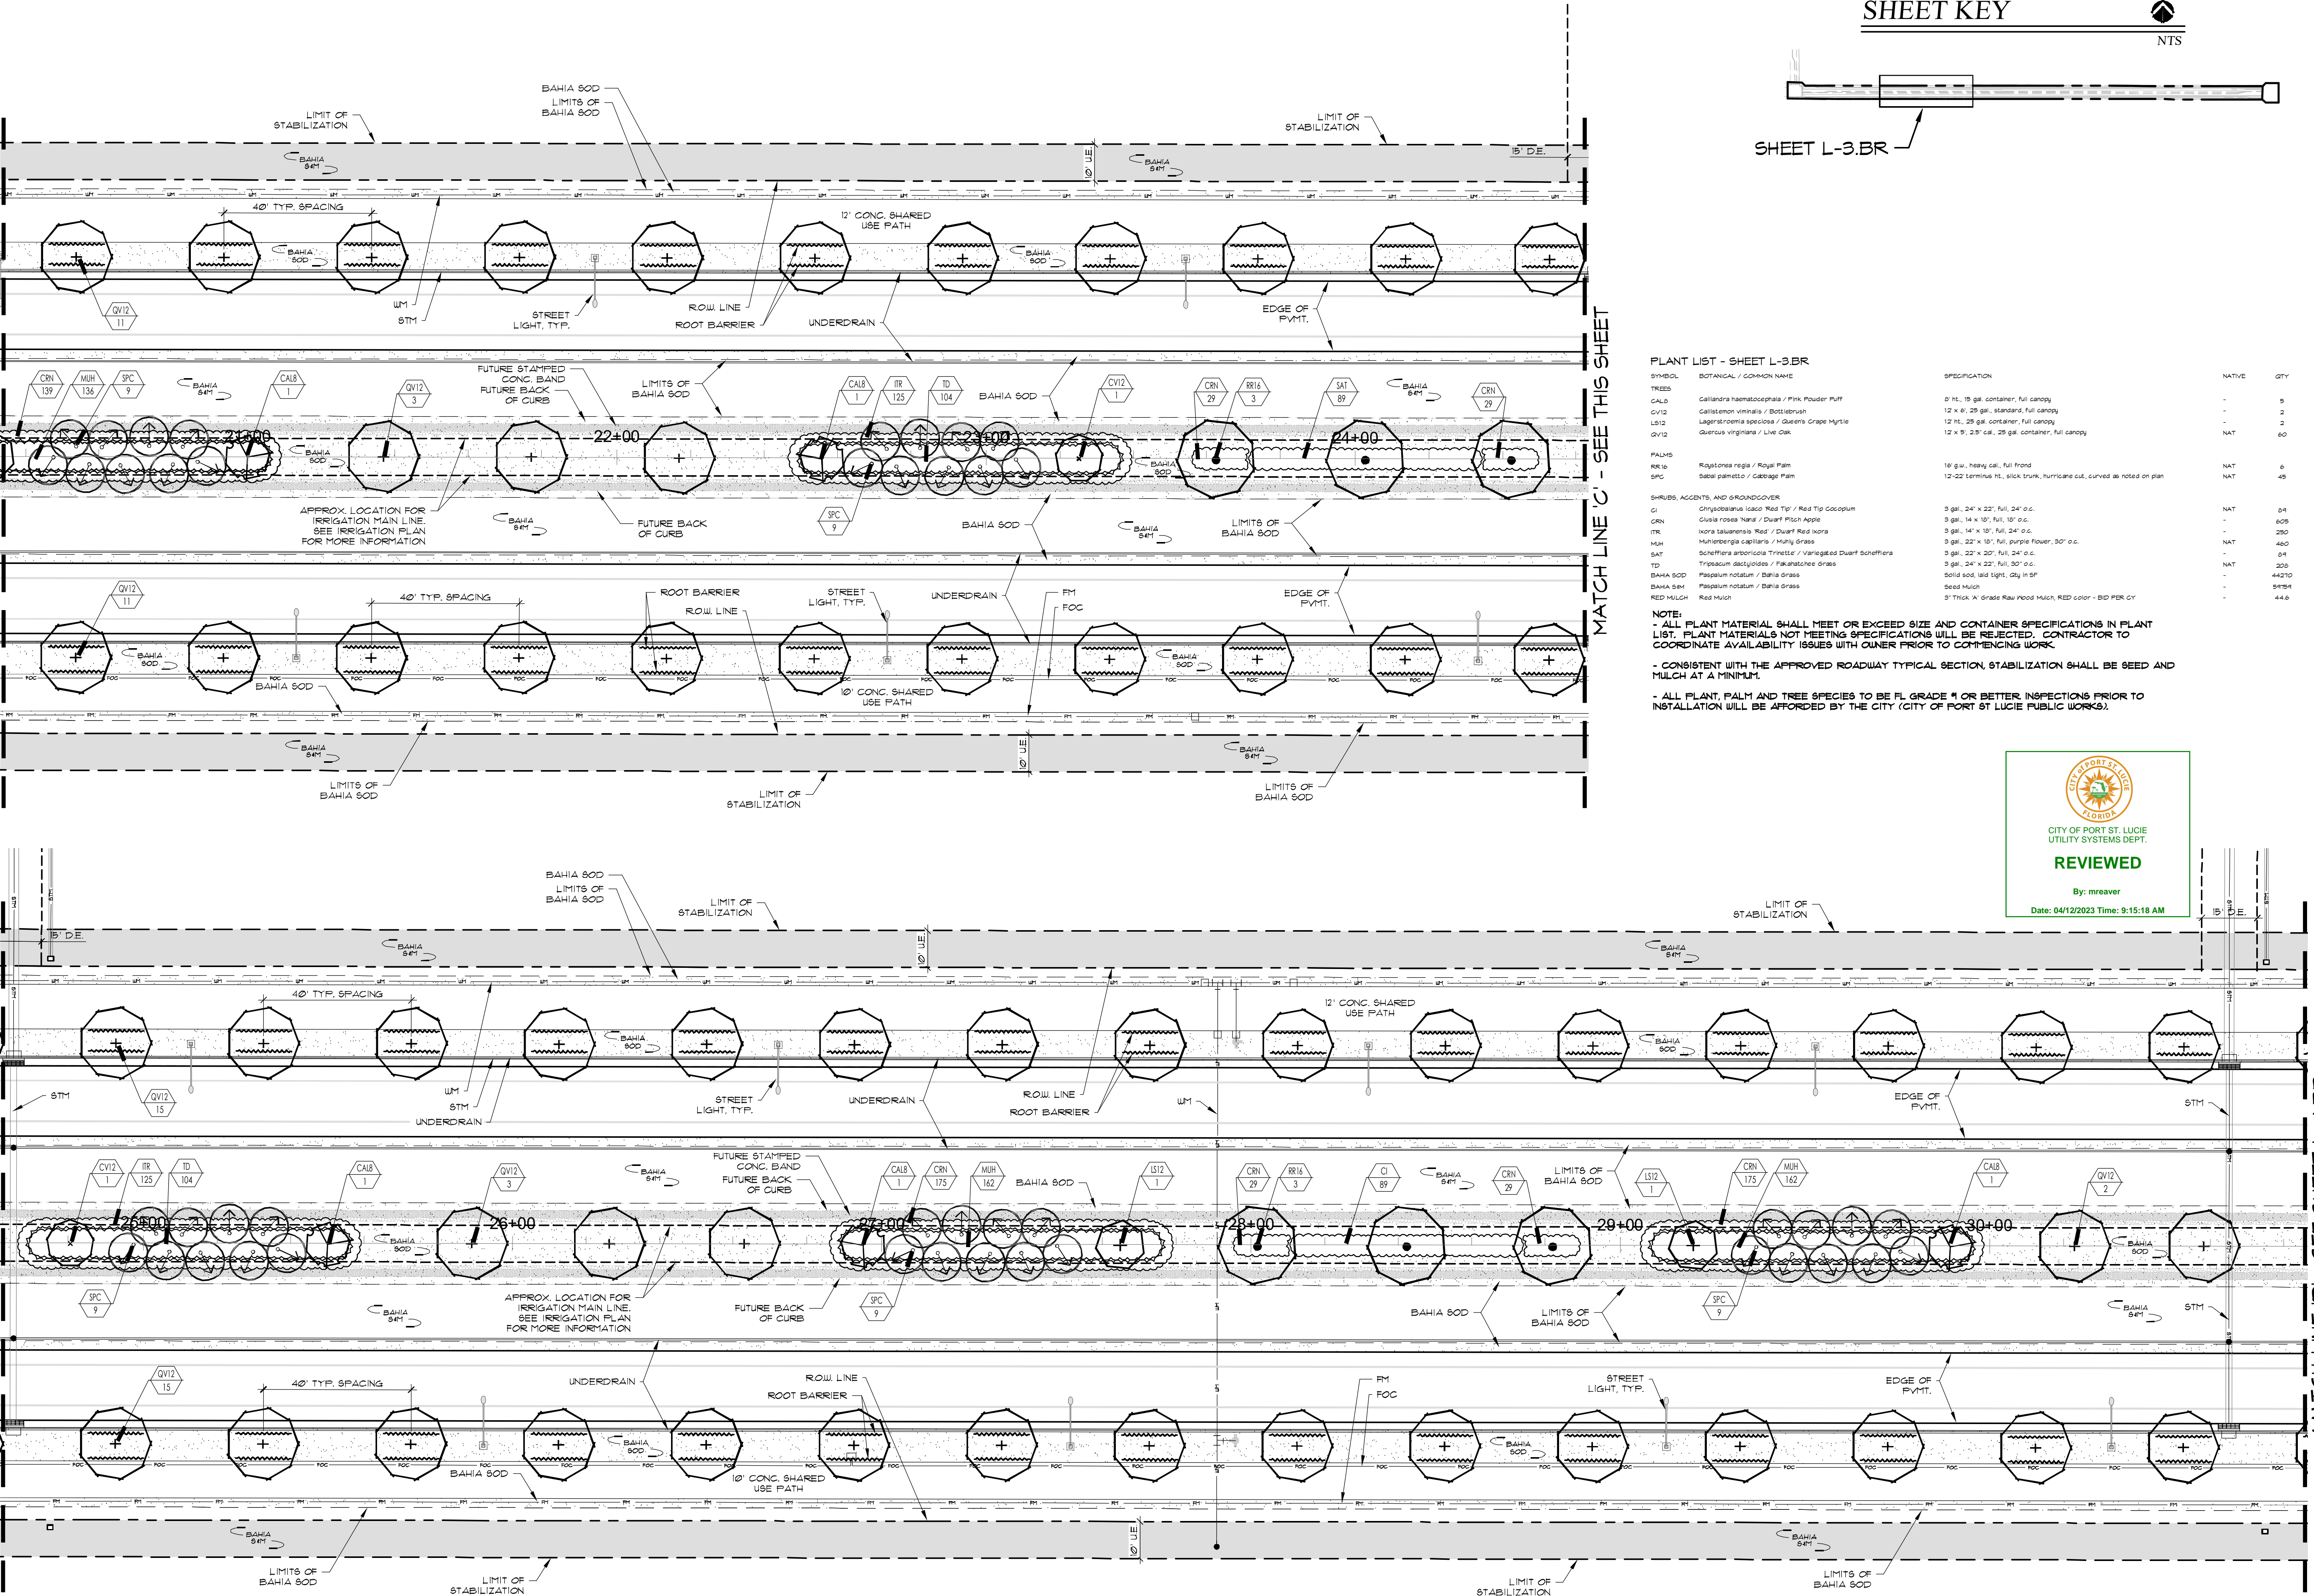

P&L PROJECT NO. F22-250
P&LUSD PROJECT NO. 5405A

SHEET KEY

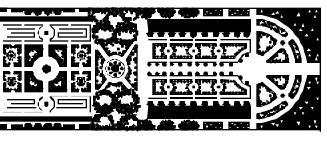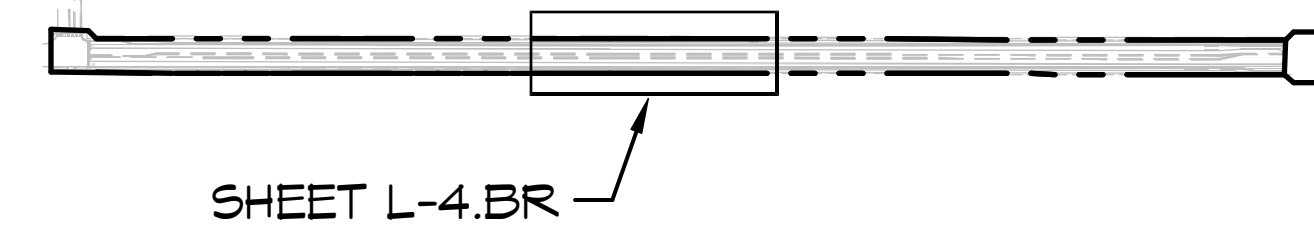

PARKER-YANNETTE
design group, inc.

LANDSCAPE ARCHITECTURE
PLANNING • GRAPHICS
4425 Military Trail
Suite 202
Jupiter, Florida 33458


Telephone: (561) 747-5069
Fax: (561) 747-2041
Email: mail@pydg.com
License #LA-0001347

MATCH LINE 'D' - SEE SHEET L-3.BR

MATCH LINE 'E' - SEE THIS SHEET

MATCH LINE 'E' - SEE THIS SHEET

MATCH LINE 'F' - SEE SHEET L-5.BR

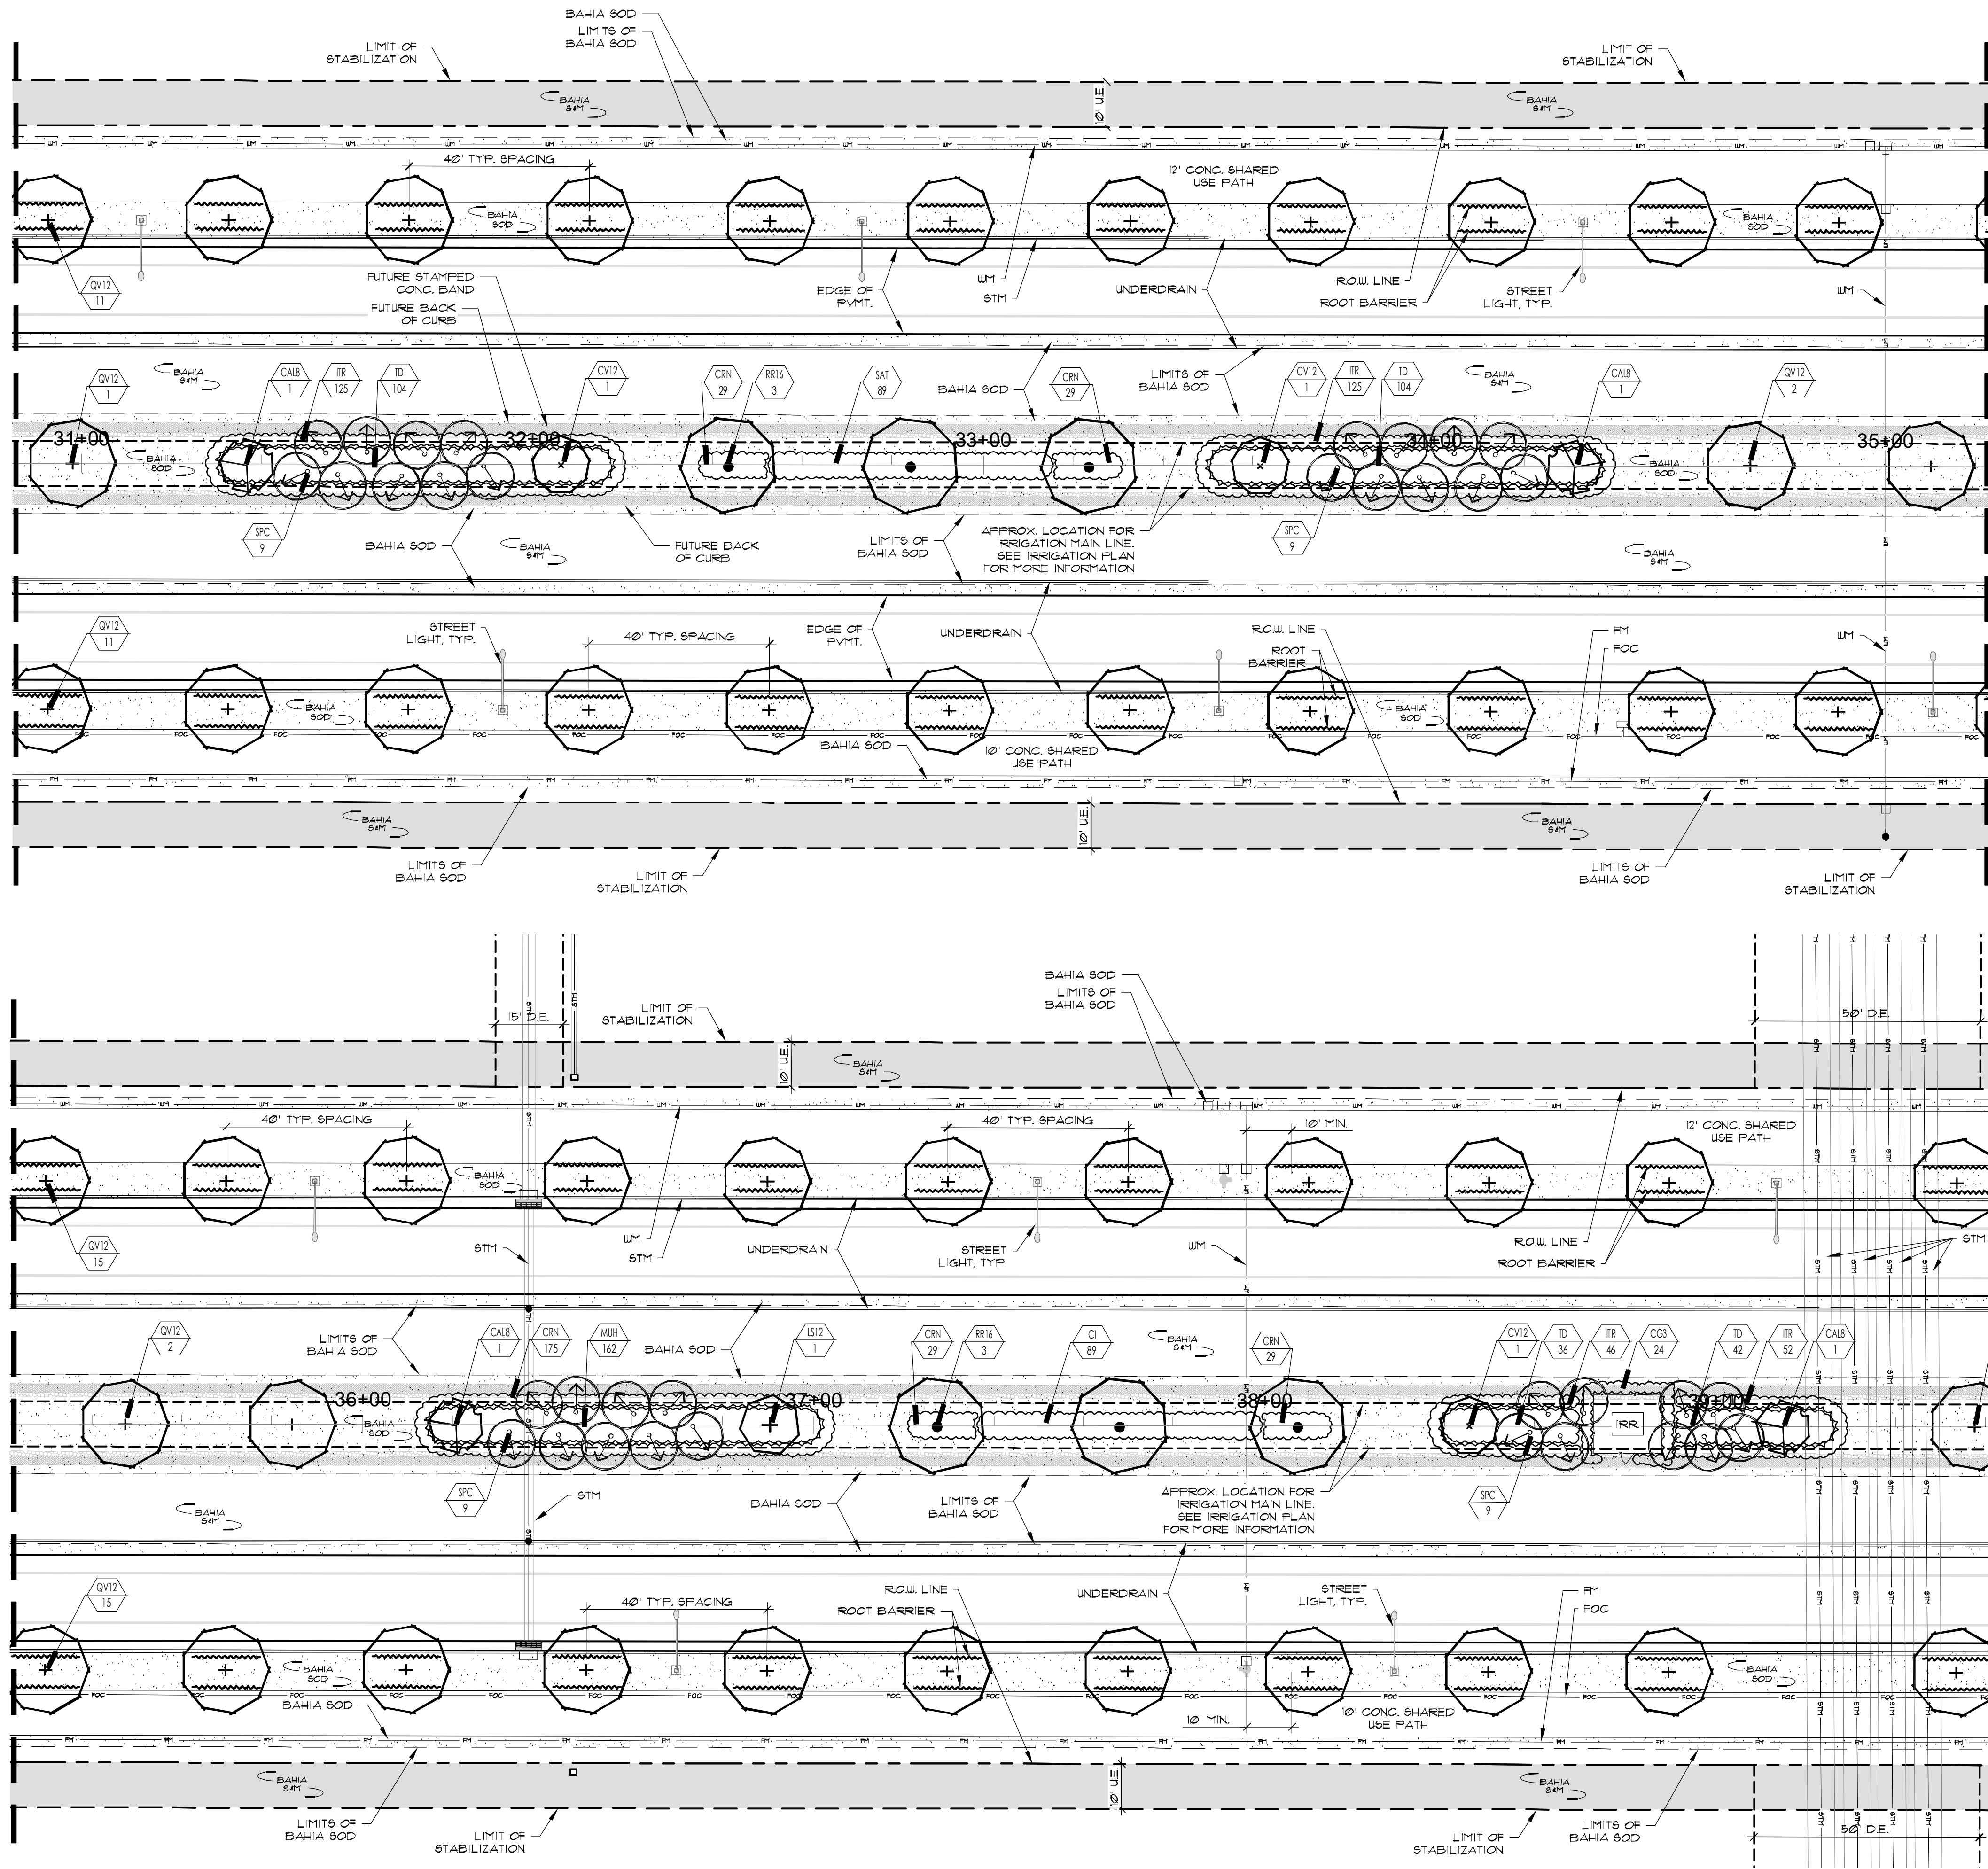

PLANT LIST - SHEET L-4.BR

SYMBOL	BOTANICAL / COMMON NAME	SPECIFICATION	NATIVE	QTY
TREES				
CALB	Calliandra haematocephala / Pink Powder Puff	8" Ht., 19 gal. container, full canopy	-	5
CV12	Callistemon viminalis / Bottlebrush	12" x 8", 29 gal. standard, full canopy	-	2
LS12	Lagerfloronia speciosa / Queen's Crapp Myrtle	12" Ht., 29 gal. container, full canopy	-	2
QV12	Quercus virginiana / Live Oak	12" x 9", 29 gal. container, full canopy	NAT	61
PALMS				
RR16	Rapanea regia / Royal Palm	16" gal., heavy cal., full front	NAT	6
SPC	Sisal palmato / Cabbage Palm	12-22 Terminal ht., slick trunk, hurricane cut, curved as noted on plan	NAT	48
SHRUBS, ACCENTS, AND GROUNDCOVER				
CI	Chrysothamnus leucostachyus / Red Tip / Red Tip Coccoloba	3 gal., 24" x 22", full, 24" o.c.	NAT	84
CRN	Cuscuta rosea / Dwarf Pink Apple	3 gal., 14" x 10", full, 10" o.c.	-	466
IR	Isora leucantha / Red / Dwarf Red Isora	3 gal., 14" x 10", full, 24" o.c.	-	376
MH	Muhlenbergia capillaris / Muhly Grass	3 gal., 22" x 18", full, purple flower, 50" o.c.	NAT	524
SAT	Schefflera arboricola / Variegated Dwarf Schefflera	3 gal., 22" x 20", full, 24" o.c.	-	84
TD	Tripsacum dactyloides / Flamantree draca	3 gal., 24" x 22", full, 30" o.c.	NAT	312
BAHIA SOD	Paspalum notatum / Bahia grass	50' x 50' sod, sod type, day in 50'	-	4484
BAHIA S4H	Paspalum notatum / Bahia grass	Seed mix	-	60242


NOTE:
- ALL PLANT MATERIAL SHALL MEET OR EXCEED SIZE AND CONTAINER SPECIFICATIONS IN PLANT LIST. PLANT MATERIALS NOT MEETING SPECIFICATIONS WILL BE REJECTED. CONTRACTOR TO COORDINATE AVAILABILITY ISSUES WITH OWNER PRIOR TO COMMENCING WORK.
- CONSISTENT WITH THE APPROVED ROADWAY TYPICAL SECTION, STABILIZATION SHALL BE SEED AND MULCH AT A MINIMUM.
- ALL PLANT, PALM AND TREE SPECIES TO BE FL GRADE #4 OR BETTER. INSPECTIONS PRIOR TO INSTALLATION WILL BE AFFORDED BY THE CITY (CITY OF PORT ST. LUCIE PUBLIC WORKS).

CITY OF PORT ST. LUCIE
UTILITY SYSTEMS DEPT.
REVIEWED
By: mreaver
Date: 04/12/2023 Time: 9:15:22 AM

BECKER ROAD AT RIVERLAND
PORT ST. LUCIE, FLORIDA
BECKER ROAD PLANTING PLAN


DATE: 11/5/2022
DRAWN BY: AJO
JOB NO: 15-132
SCALE: 1"=20'-0"
FILENAME: Becker Road

REVISIONS:
11/23
11/23 City Comments
12/23 Submittal

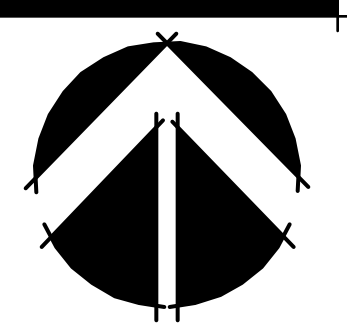

BECKER ROAD
PLANTING PLAN
SHEET:
L-4.BR

1" = 20'
P&L PROJECT NO. F22-250
P&LUSD PROJECT NO. 5405A


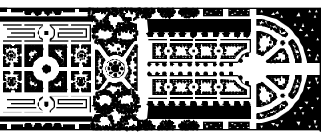


SHEET L-5.BR

PLANT LIST - SHEET L-5.BR

SYMBOL	BOTANICAL / COMMON NAME	SPECIFICATION	NATIVE	QTY
TREES				
CA18	Calliandra hamatocarpa / Pink Powder Puff	8' ht., 18 gal. container, full canopy	-	4
CV12	Callistemon viminalis / Bottlebrush	12' x 6', 25 gal. container, full canopy	-	3
LS12	Lagerstrœmia speciosa / Queen's Grape Myrtle	12' ht., 25 gal. container, full canopy	-	3
QV12	Quercus virginiana / Live Oak	12' x 5', 25' cal., 25 gal. container, full canopy	NAT	50
PALMS				
RR16	Royaltonia regia / Royal Palm	18 gal., heavy cal., full frond	NAT	8
SFC	Sisal palmato / Cabbage Palm	12-22' terminal fr., slick trunk, hurricane cut, curved as noted on plan	NAT	56
SHRUBS, ACCENTS, AND GROUNDCOVER				
GS3	Clusia gattifera / Small Leaf Clusia	7 gal., 3' x 3', full to base, dense	-	24
G	Chrysanthemum leucoides Red Tip / Red Tip Chrysanthemum	3 gal., 24" x 22", full, 24" o.c.	-	64
CRN	Clusia rosea 'Nana' / Dwarf Pink Apple	3 gal., 14" x 10", full, 10" o.c.	-	124
TR	Tripsacum daniellii / Dwarf Red Kona	3 gal., 14" x 10", full, 24" o.c.	-	223
MH	Muhlenbergia capillaris / Munny Grass	3 gal., 22" x 10", full, purple flower, 30" o.c.	NAT	324
SAT	Schefflera arboricola 'Trinette' / Variegated Dwarf Schefflera	3 gal., 24" x 20", full, 24" o.c.	NAT	176
TP	Tripsacum daniellii / Flamingo Grass	3 gal., 24" x 22", full, 30" o.c.	NAT	182
BAHIA SOD	Paspalum notatum / Bahia Grass	5015 solid sod, 16" x 16", 40% in 5"	NAT	44294
BAHIA SPT	Paspalum notatum / Bahia Grass	Seed Mulch	NAT	56811

NOTE:
- ALL PLANT MATERIAL SHALL MEET OR EXCEED SIZE AND CONTAINER SPECIFICATIONS IN PLANT LIST. PLANT MATERIALS NOT MEETING SPECIFICATIONS WILL BE REJECTED. CONTRACTOR TO COORDINATE AVAILABILITY ISSUES WITH OWNER PRIOR TO COMMENCING WORK.
- CONSISTENT WITH THE APPROVED ROADWAY TYPICAL SECTION, STABILIZATION SHALL BE SEED AND MULCH AT A MINIMUM.
- ALL PLANT, PALM AND TREE SPECIES TO BE FL GRADE 1 OR BETTER. INSPECTIONS PRIOR TO INSTALLATION WILL BE AFFORDED BY THE CITY (CITY OF PORT ST. LUCIE PUBLIC WORKS).

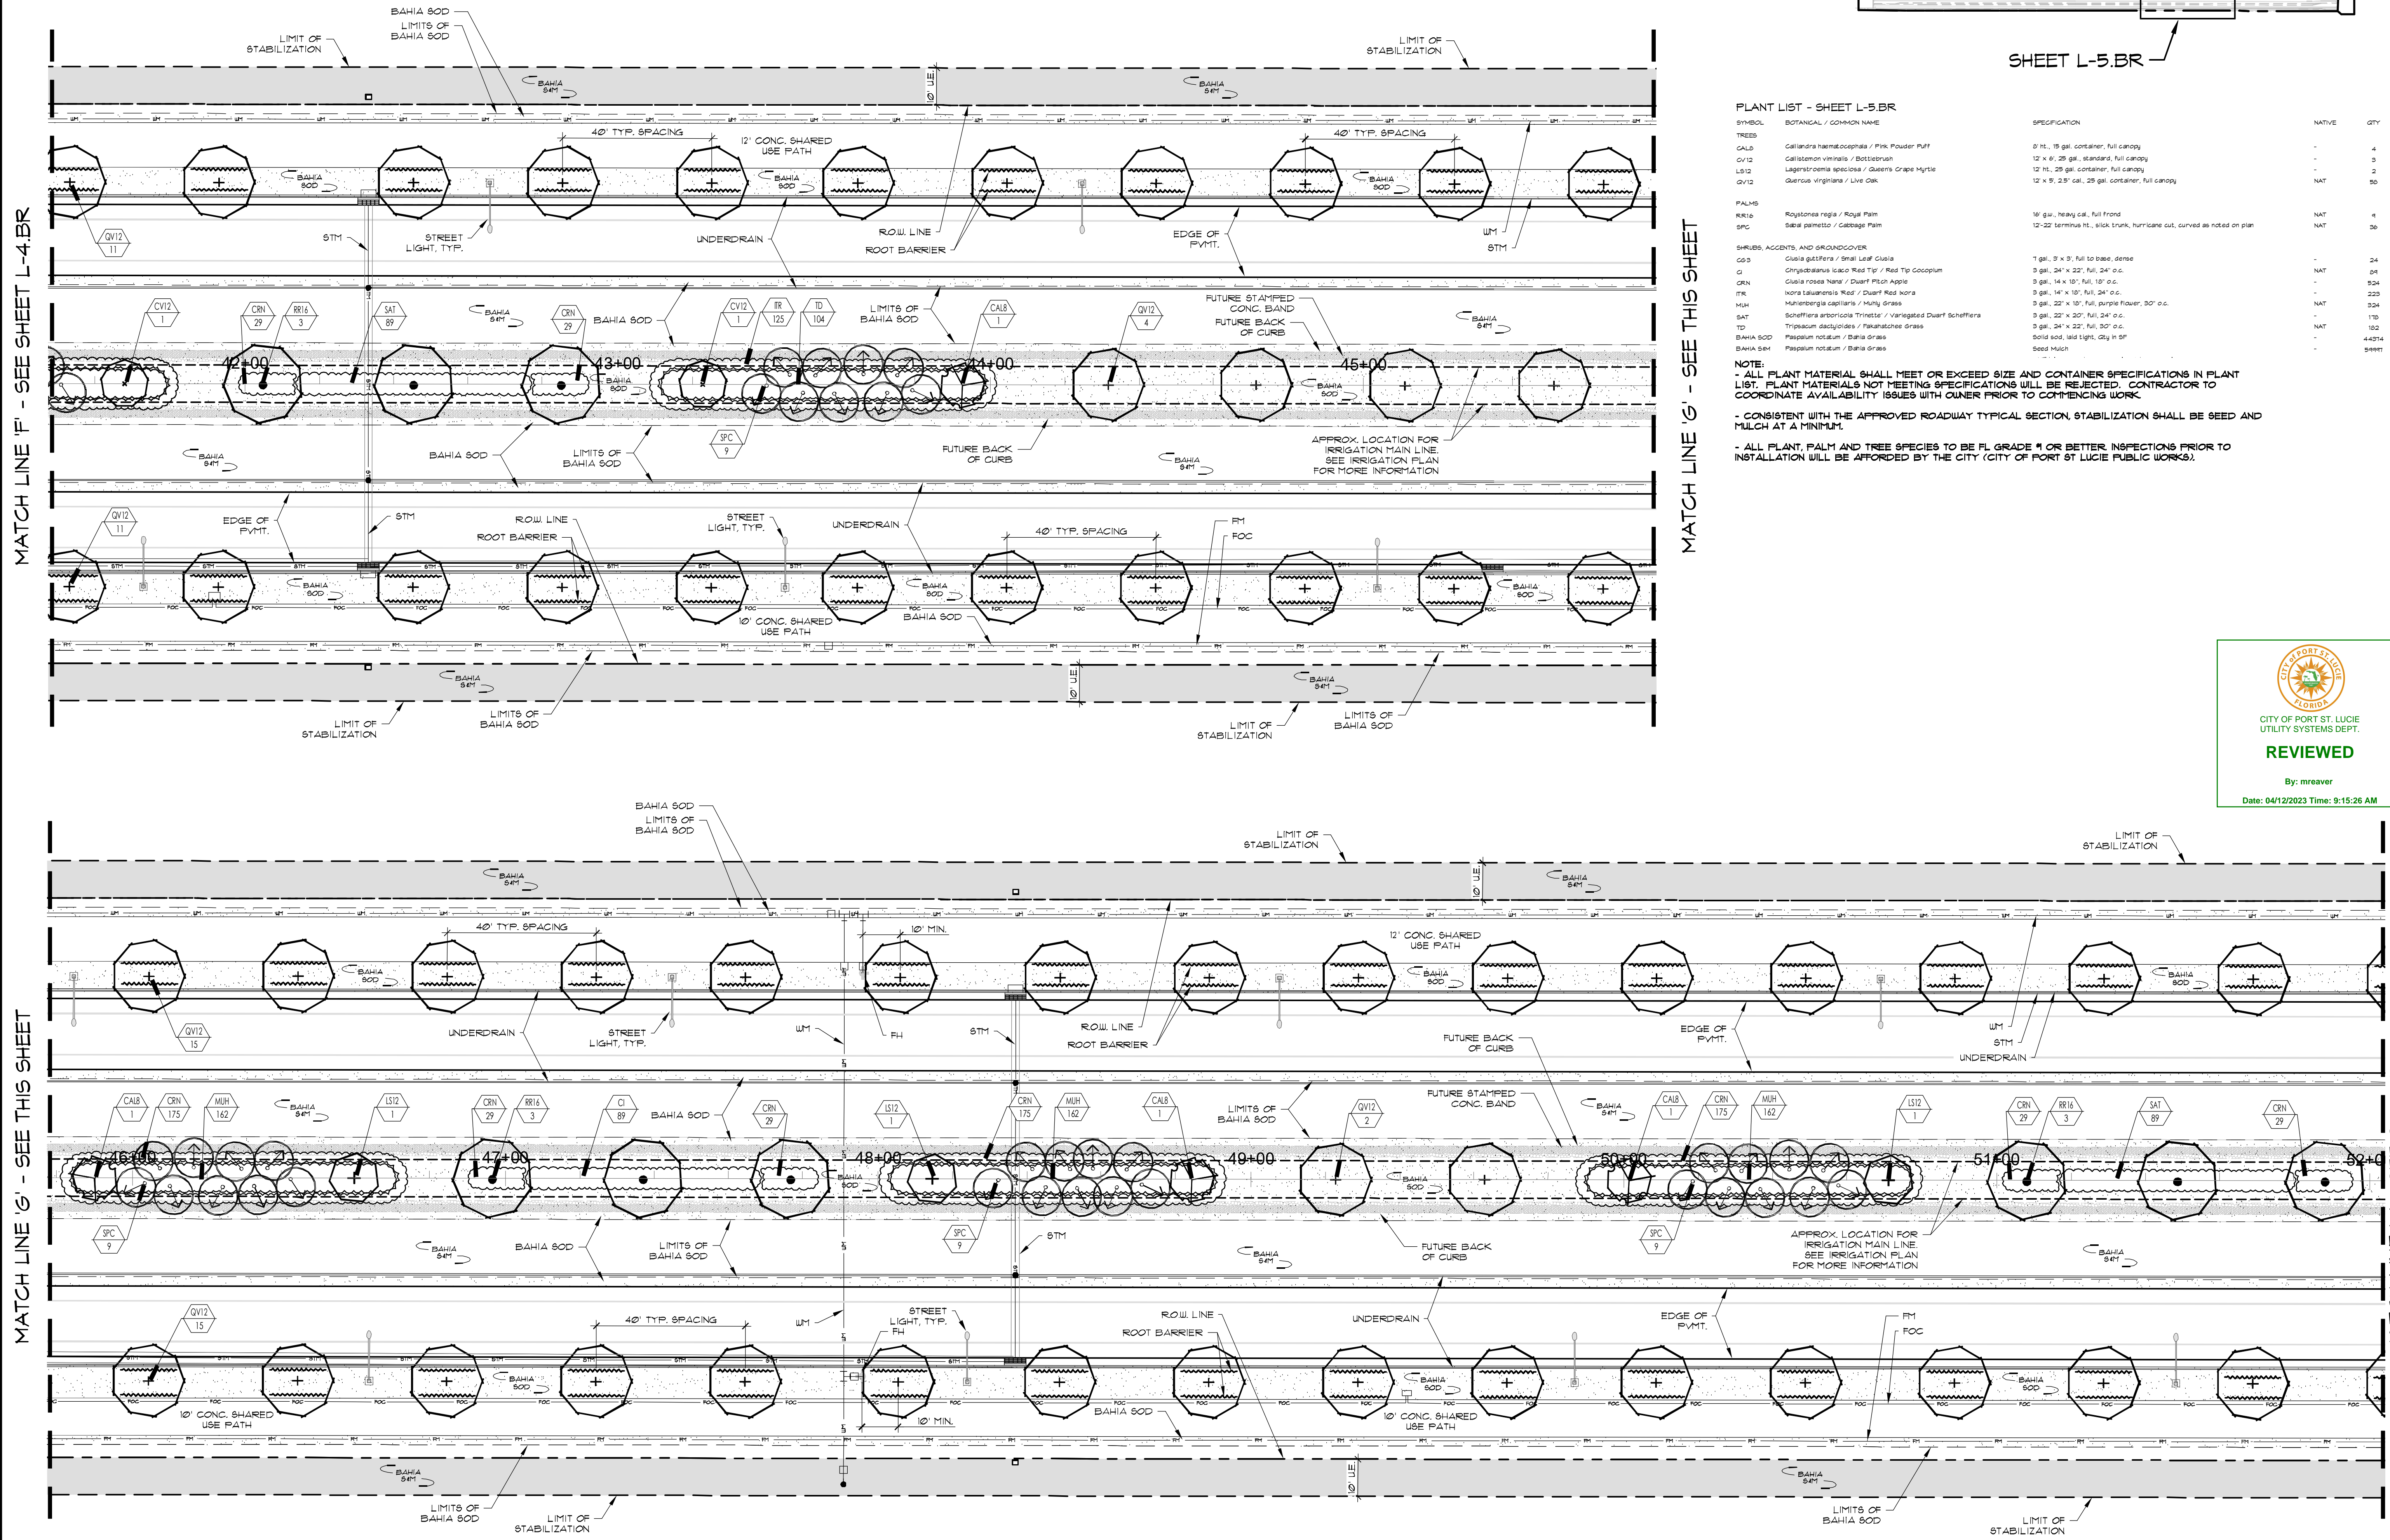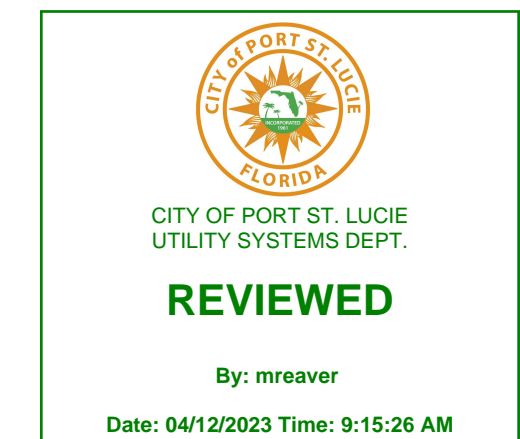

MATCH LINE 'F' - SEE SHEET L-4.BR

MATCH LINE 'G' - SEE THIS SHEET


MATCH LINE 'G' - SEE THIS SHEET

MATCH LINE 'H' - SEE SHEET L-6.BR

BECKER ROAD AT RIVERLAND
PORT ST. LUCIE, FLORIDA
BECKER ROAD PLANTING PLAN

DATE: 11/5/2022
DRAWN BY: AJO
JOB NO: 15-132
SCALE: 1"=20'-0"
FILENAME: Becker Road



REVISIONS:
11/23
11/23 City Comments
12/23 Submittal

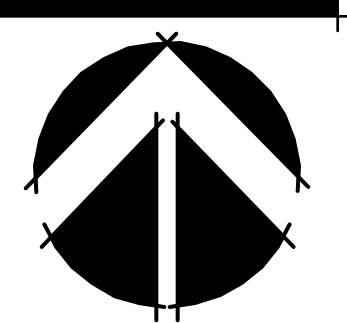

BECKER ROAD
PLANTING PLAN

SHEET:
L-5.BR

SHEET KEY

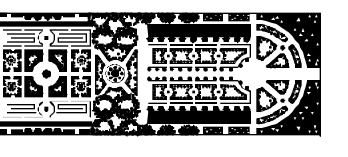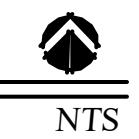

PARKER-YANNETTE
design group, inc.

LANDSCAPE ARCHITECTURE
PLANNING • GRAPHICS
4425 Military Trail
Suite 202
Jupiter, Florida 33458

Telephone: (561) 747-5069
Fax: (561) 747-2041
Email: mail@pydg.com

License #LA-0001347



SHEET L-6.BR



PLANT LIST - SHEET L-6.BR

SYMBOL	BOTANICAL / COMMON NAME	SPECIFICATION	NATIVE	QTY
TREES				
CALB	Calliandra haematocephala / Pink Powder Puff	8" H., 18 gal. container, full canopy	-	6
CV12	Calliandra verticillata / Bottlebrush	12" x 6", 25 gal. container, full canopy	-	1
LS12	Lagerstroemia speciosa / Queen's Grape Myrtle	12" H., 25 gal. container, full canopy	-	2
QV12	Quercus virginiana / Live Oak	12" x 9", 25" cal., 25 gal. container, full canopy	NAT	54
PALMS				
PS12	Phoenix sylvesteris / Pink Date Palm	12" c.t., straight, unscarred trunk, full, intact fronds, clean cut texture on trunk	-	6
RR16	Rapanea regia / Royal Palm	16" gal., heavy cal., full frond	NAT	3
SPC	Sabal palmetto / Cabbage Palm	12-22" terminus Ht., slick trunk, hurricane cut, curved as noted on plan	NAT	21
SHRUBS, ACCENTS, AND GROUNDCOVER				
AG	Arundo donax / Common Reed	Solid panels, laid tight, Qty in 50'	-	481
CI	Chrysothamnus lincei Red Tip / Red Tip Coccoloba	3 gal., 24" x 22", Full, 24" o.c.	NAT	24
CRN	Cordia rosea 'Nana' / Dwarf Pitch Apple	3 gal., 14" x 10", Full, 18" o.c.	-	1033
CV6D	Cordia variegata 'Gold Dust'	3 gal., 20" x 10", Full, 24" o.c.	-	66
IR	Inra laetevirens 'Red' / Dwarf Red Inra	3 gal., 14" x 10", Full, 24" o.c.	-	349
HM	Hemipogon capillaris / Hoop grass	3 gal., 22" x 10", Full, purple flower, 30" o.c.	NAT	124
TP	Tripsacum dactyloides / Flaxseeded grass	3 gal., 24" x 22", Full, 30" o.c.	NAT	124
BAHA SOD	Paspalum notatum / Bahia Grass	Solid sod, laid tight, Qty in 50'	-	40400
BAHA S4H	Paspalum notatum / Bahia Grass	Seed Mulch	-	62109
RED MULCH	Red Mulch	3" Thick, A' Grade Raw Wood Mulch, RED color - BD PDR CY	-	481

NOTE:
- ALL PLANT MATERIAL SHALL MEET OR EXCEED SIZE AND CONTAINER SPECIFICATIONS IN PLANT LIST. PLANT MATERIALS NOT MEETING SPECIFICATIONS WILL BE REJECTED. CONTRACTOR TO COORDINATE AVAILABILITY ISSUES WITH OWNER PRIOR TO COMMENCING WORK.


- COORDINATE WITH THE APPROVED ROADWAY TYPICAL SECTION. STABILIZATION SHALL BE SEED AND MULCH AT A MINIMUM.

- ALL PLANT, PALM AND TREE SPECIES TO BE FL. GRADE #1 OR BETTER. INSPECTIONS PRIOR TO INSTALLATION WILL BE AFFORDED BY THE CITY (CITY OF PORT ST. LUCIE PUBLIC WORKS).

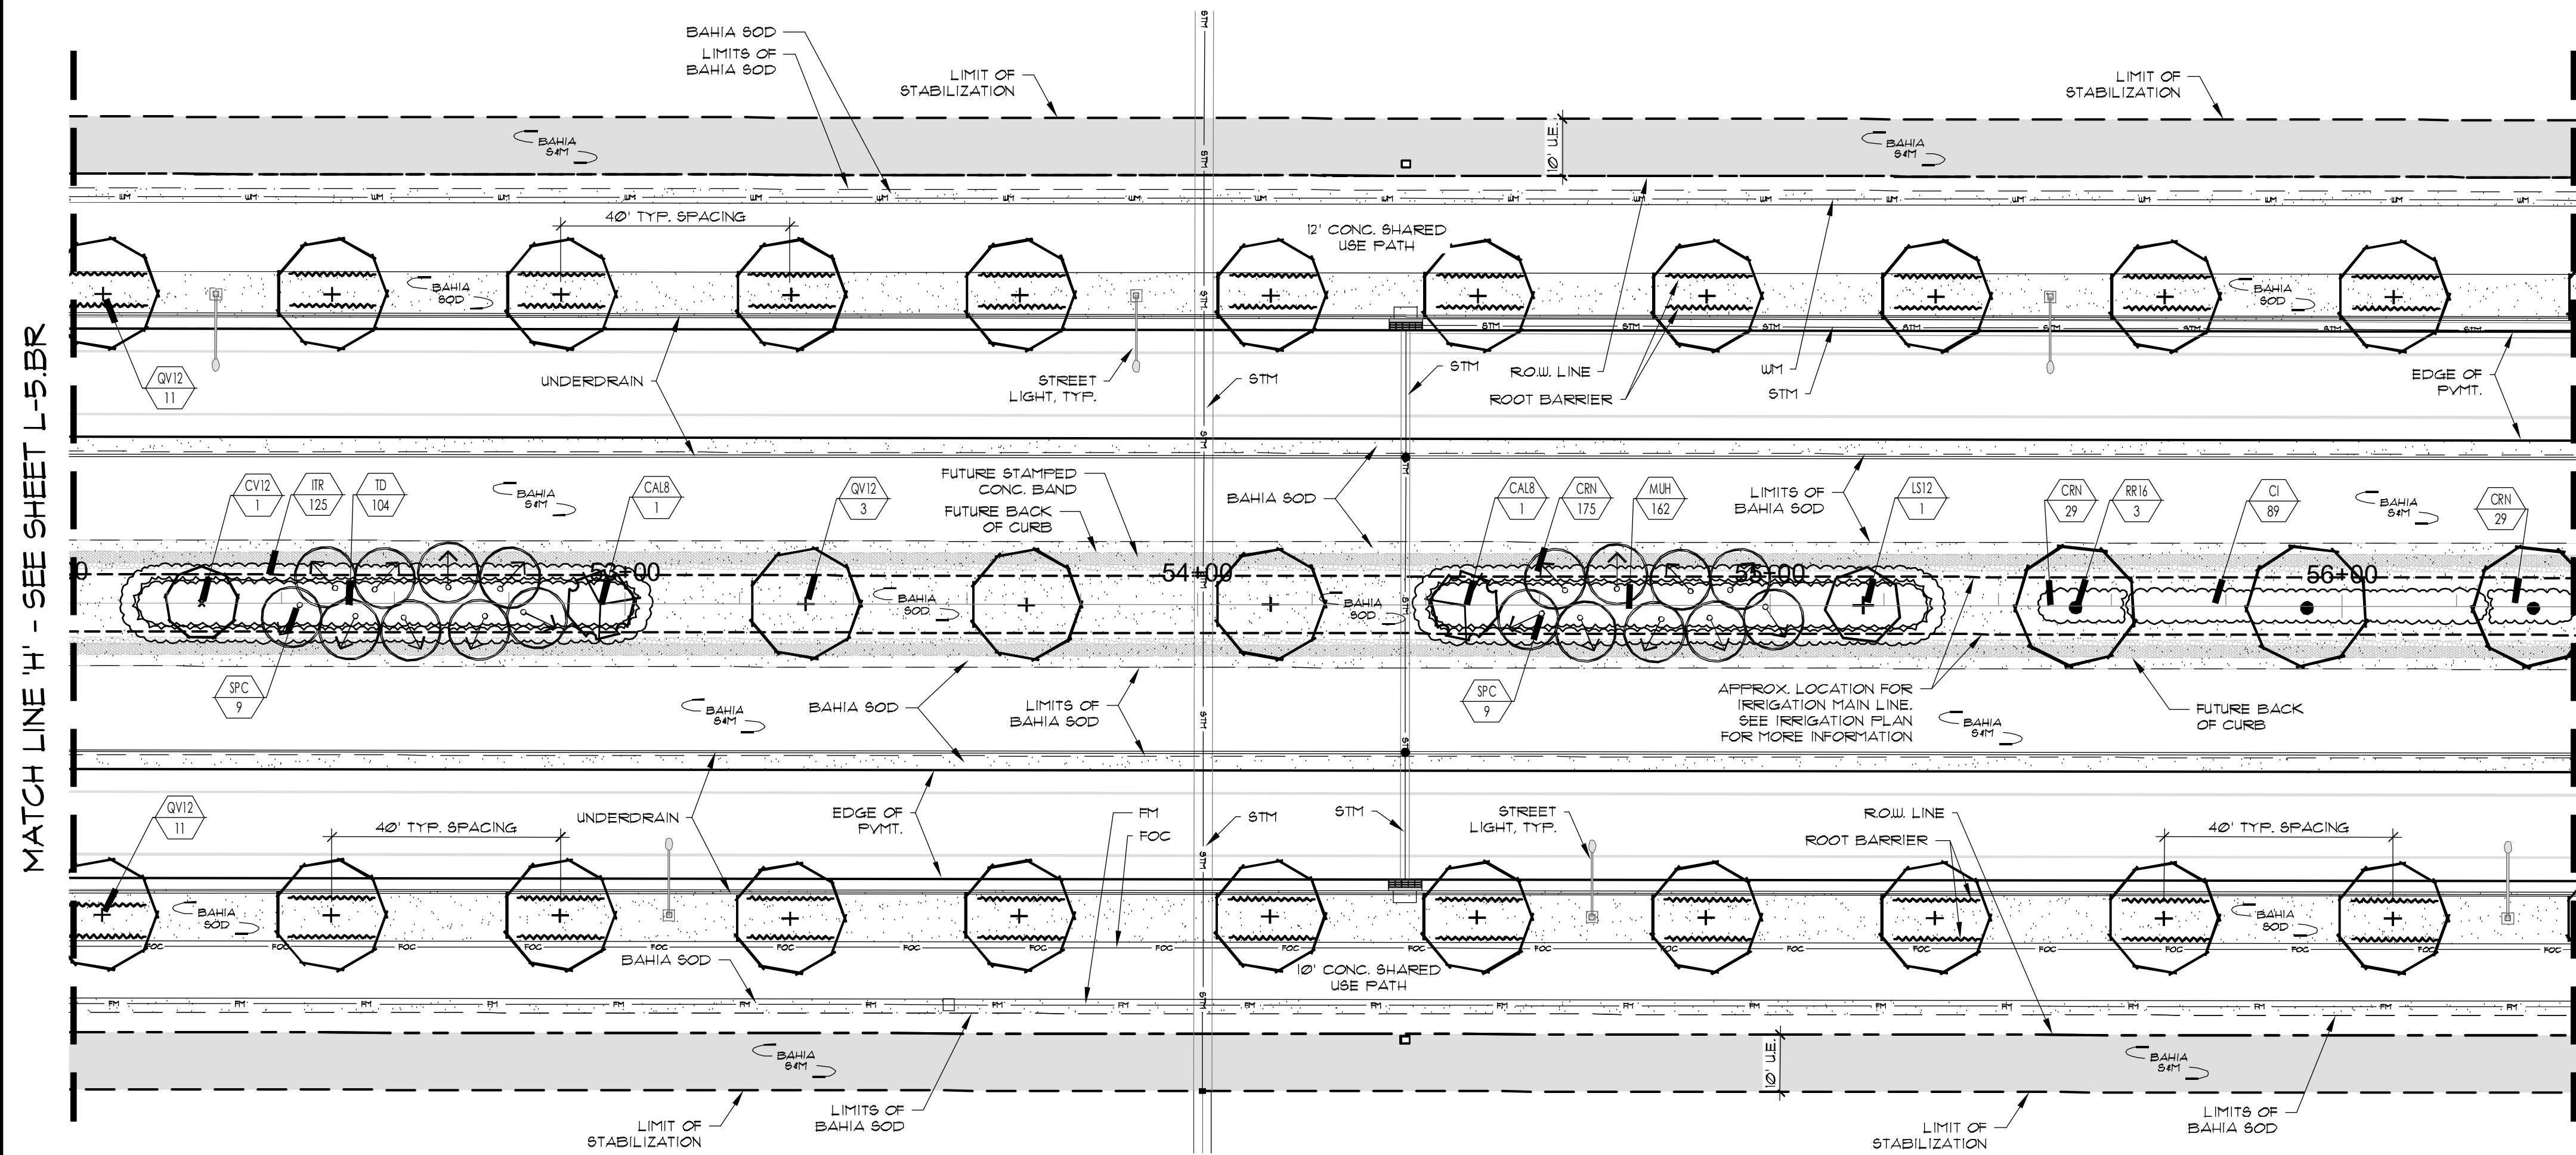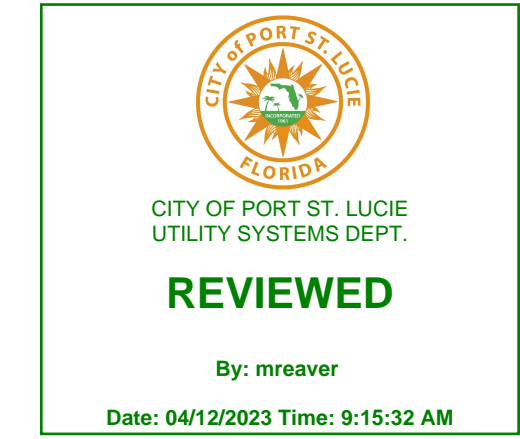

MATCH LINE 'H' - SEE SHEET L-5.BR

MATCH LINE 'I' - SEE THIS SHEET

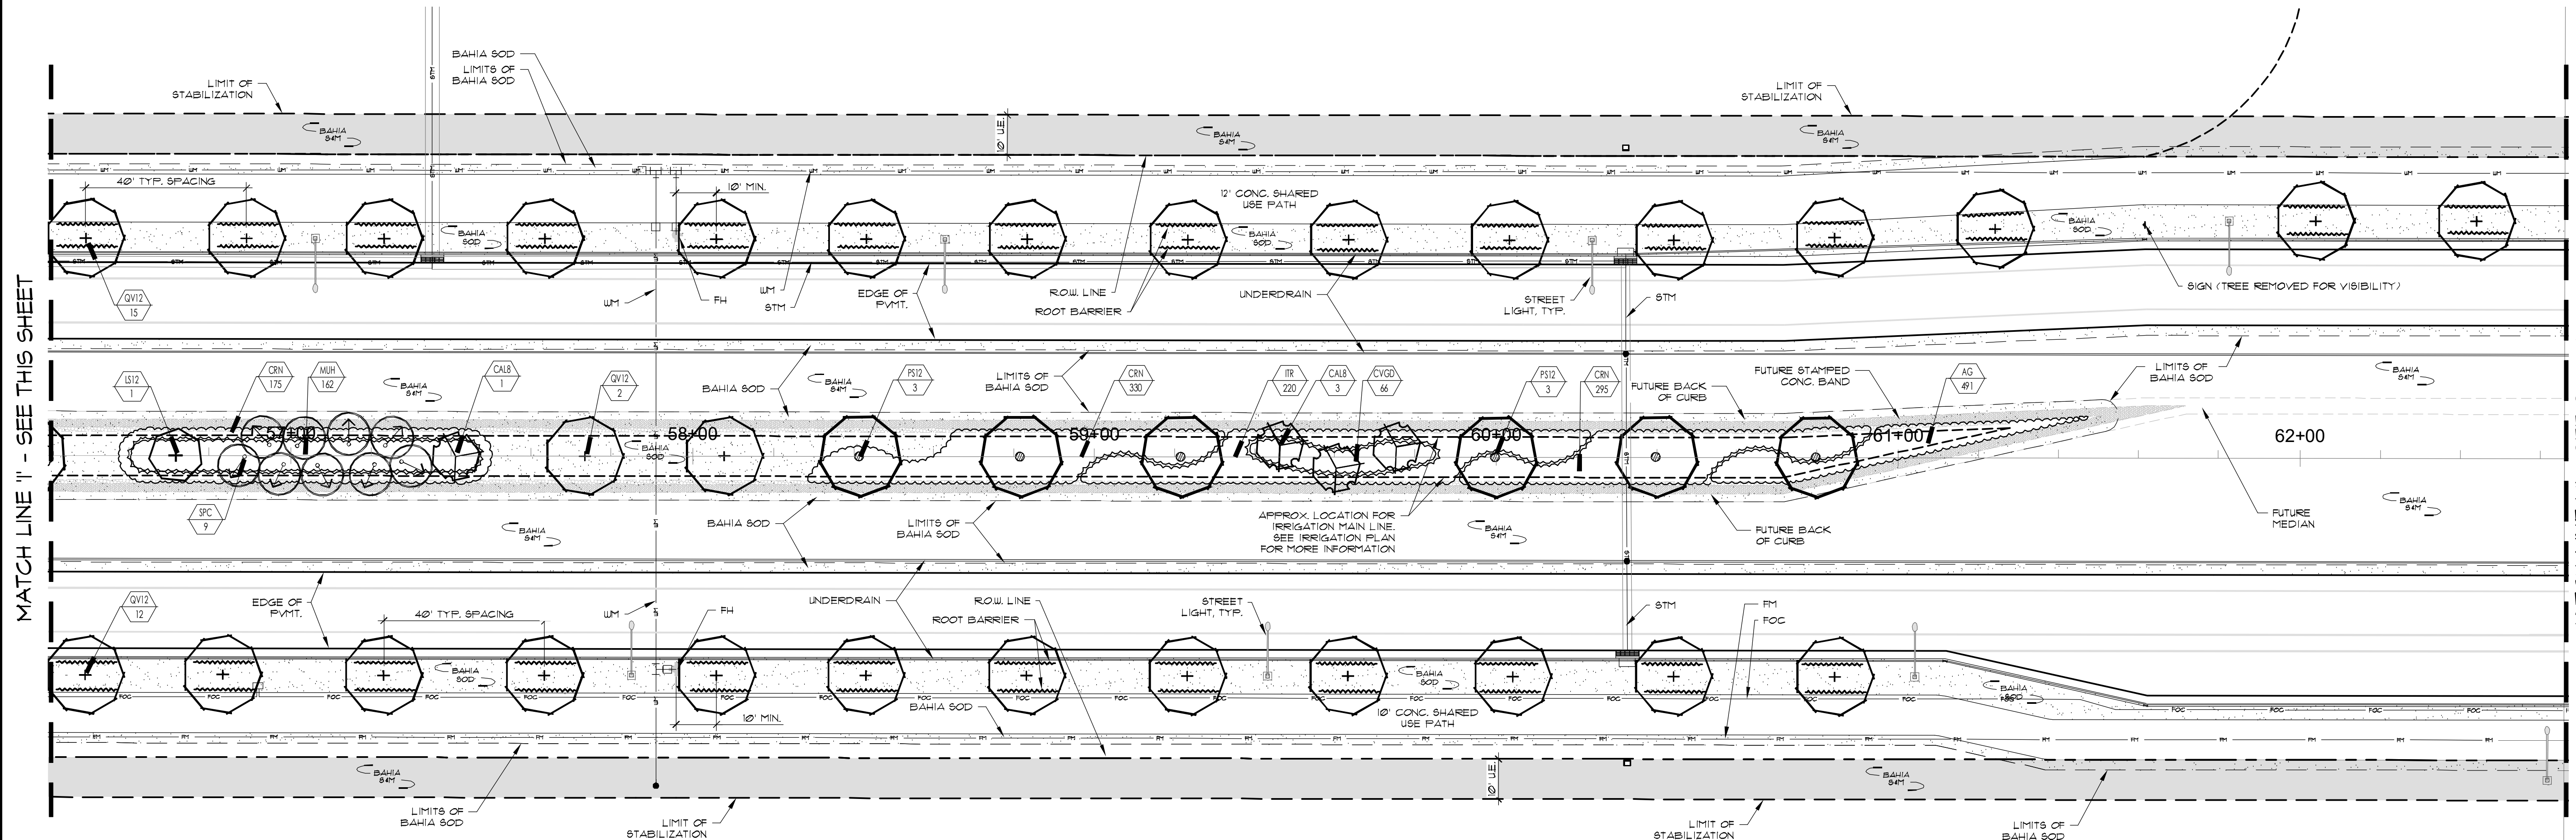


MATCH LINE 'I' - SEE THIS SHEET

MATCH LINE 'J' - SEE SHEET L-7.BR

BECKER ROAD AT RIVERLAND
PORT ST. LUCIE, FLORIDA
BECKER ROAD PLANTING PLAN

DATE: 11/5/2022
DRAWN BY: AJO
JOB NO: 15-132
SCALE: 1"=20'-0"
FILENAME: Becker Road

REVISIONS:
11/23
11/23 City Comments
12/23 Submittal

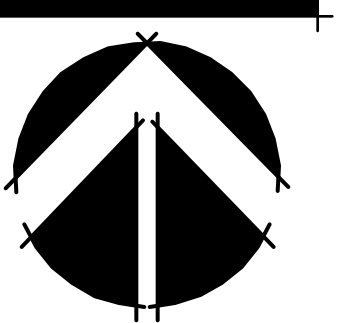



BECKER ROAD
PLANTING PLAN

SHEET:
L-6.BR

Scale: 1" = 20'-0"
P&L PROJECT NO. F22-250
P&LUSD PROJECT NO. 5405A

SHEET KEY


NTS

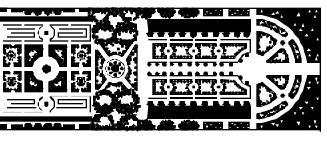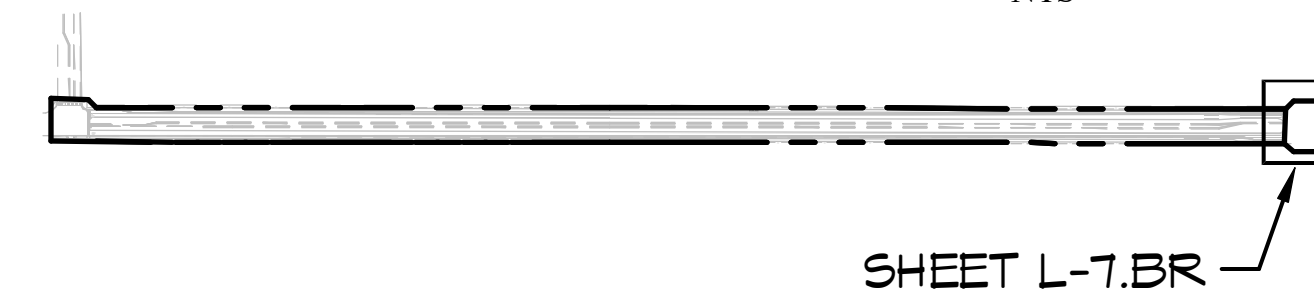

PARKER-YANNETTE
design group, inc.

LANDSCAPE ARCHITECTURE
PLANNING • GRAPHICS
4425 Military Trail
Suite 202
Jupiter, Florida 33458

Telephone: (561) 747-5069
Fax: (561) 747-2041
Email: mail@pydg.com
License #LA-0001347

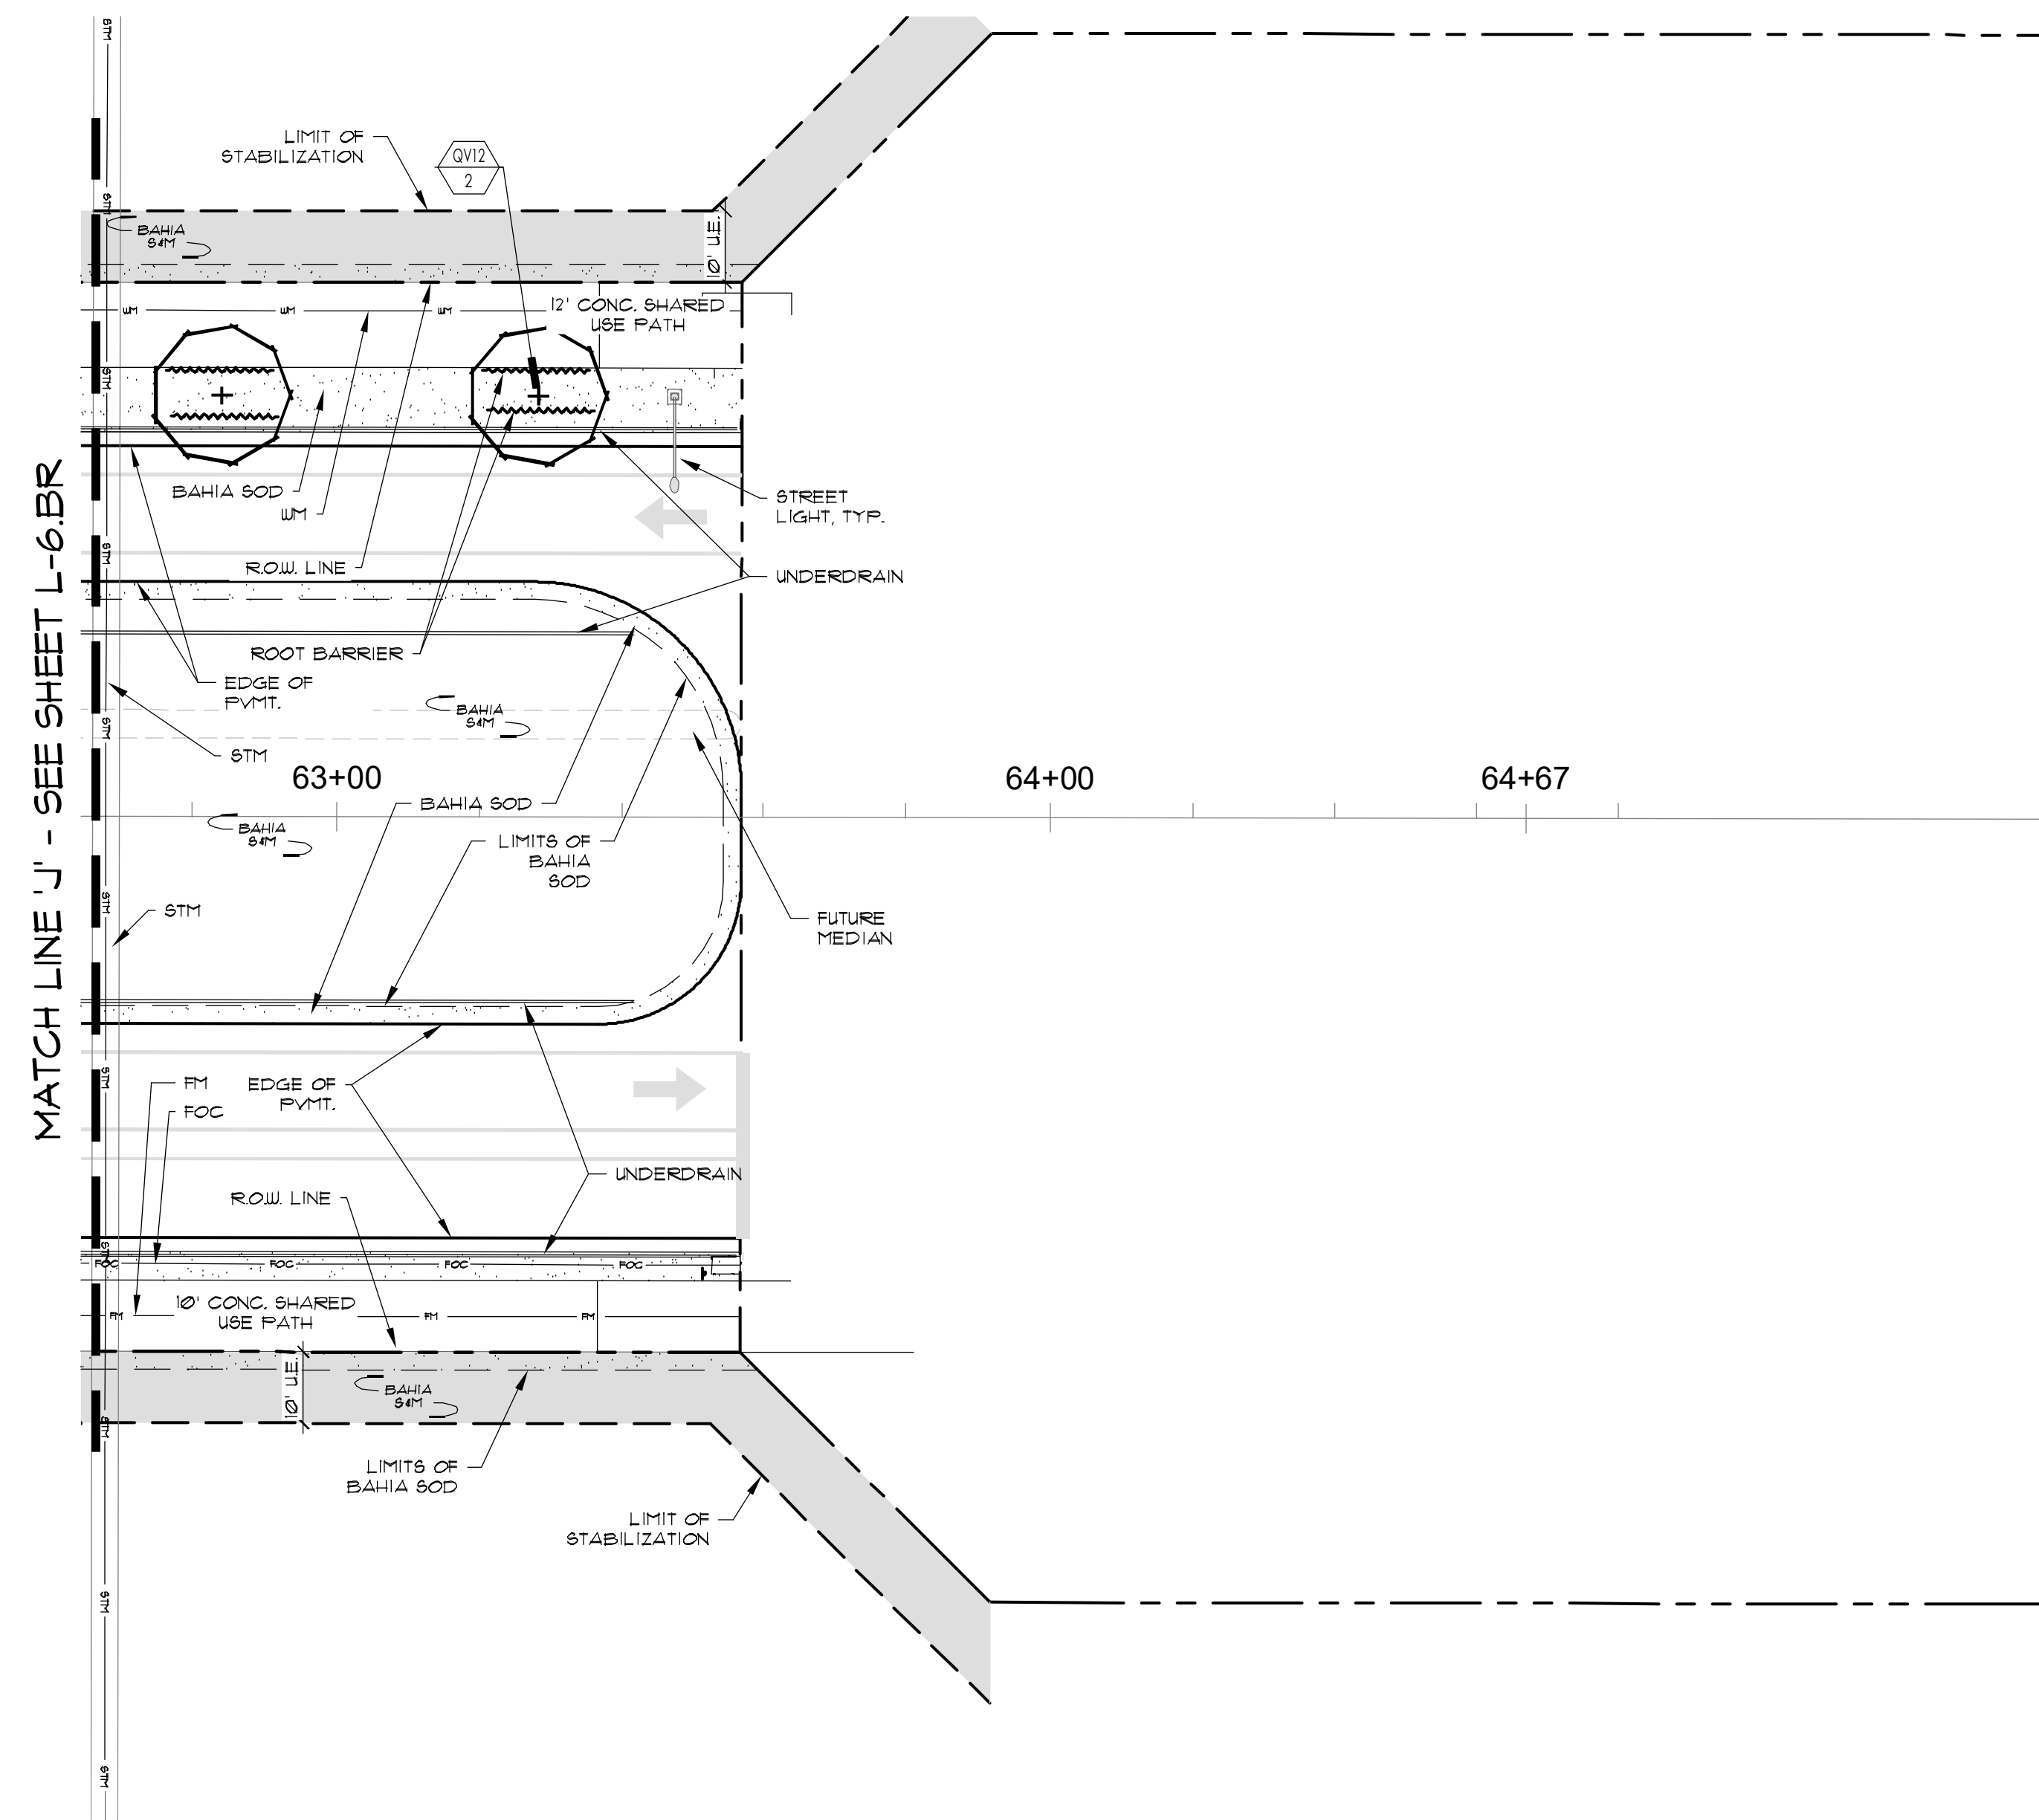

PLANT LIST - SHEET L-7.BR


SYMBOL	BOTANICAL / COMMON NAME	SPECIFICATION	NATIVE	QTY
TREES	Quercus virginiana / Live Oak	12 x 5', 2 1/2" cal., 25 gal. container, full canopy	NAT	2
SHRUBS, ACCENTS, AND GROUNDCOVER	Paspalum notatum / Bahia grass	Solid sod, laid tight, Qty in 50'	-	2594
	Paspalum notatum / Bahia grass	Seed Mulch	-	4,165
	Red Mulch	3" Thick, 4' Grade Raw Wood Mulch, RED color - BID PER CY	-	-

- NOTE:
- ALL PLANT MATERIAL SHALL MEET OR EXCEED SIZE AND CONTAINER SPECIFICATIONS IN PLANT LIST. PLANT MATERIALS NOT MEETING SPECIFICATIONS WILL BE REJECTED. CONTRACTOR TO COORDINATE AVAILABILITY ISSUES WITH OWNER PRIOR TO COMMENCING WORK.
 - CONSISTENT WITH THE APPROVED ROADWAY TYPICAL SECTION, STABILIZATION SHALL BE SEED AND MULCH AT A MINIMUM.
 - ALL PLANT, PALM AND TREE SPECIES TO BE FL GRADE #1 OR BETTER. INSPECTIONS PRIOR TO INSTALLATION WILL BE AFFORDED BY THE CITY (CITY OF PORT ST LUCIE PUBLIC WORKS).



BECKER ROAD AT RIVERLAND
PORT ST. LUCIE, FLORIDA
BECKER ROAD PLANTING PLAN

DATE: 11/8/2022
DRAWN BY: AJO
JOB NO: 15-132
SCALE: 1"=20'-0"
FILENAME: Becker Road

REVISIONS:
11/02/23
11/23 City Comments
12/12/23 Submittal

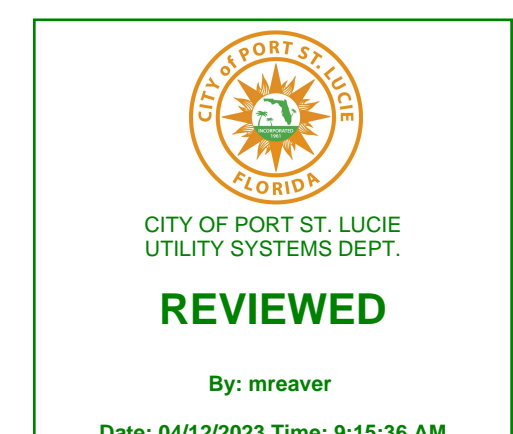

By: mreaver
Date: 04/12/2023 Time: 9:15:36 AM
P&L PROJECT NO. F22-250
P&LUSD PROJECT NO. 5405A

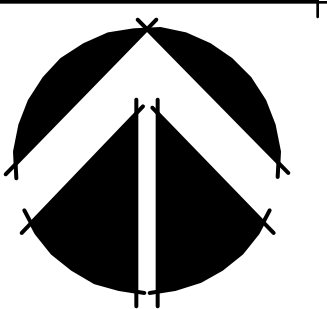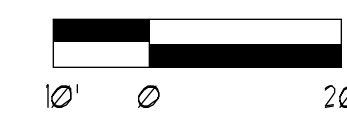

BECKER ROAD
PLANTING PLAN

SHEET:
L-7.BR