LEGAL DESCRIPTION:

KNOW ALL MEN BY THESE PRESENTS THAT MATTAMY PALM BEACH LLC, A DELAWARE LIMITED LIABILITY COMPANY, OWNER OF THE LAND SHOWN HEREON AS "CADENCE PHASE II", BEING A REPLAT OF PARCEL 1, AS SHOWN ON THE PLAT OF CADENCE PHASE 1, AS RECORDED IN PLAT BOOK 101, PAGE 1 OF THE PUBLIC RECORDS OF ST. LUCIE COUNTY, FLORIDA, LYING IN SECTIONS 6 AND 7, TOWNSHIP 37 SOUTH, RANGE 39 EAST, THE CITY OF PORT ST. LUCIE ST. LUCIE COUNTY, FLORIDA.

CONTAINING 23.867 ACRES, MORE OR LESS.

SAID LANDS SITUATE IN THE CITY OF PORT ST. LUCIE, ST. LUCIE COUNTY, FLORIDA. SUBJECT TO EASEMENTS, RESTRICTIONS, RESERVATIONS, COVENANTS, AND RIGHTS-OF-WAY OF RECORD.

CERTIFICATE OF OWNERSHIP & DEDICATIONS:

MATTAMY PALM BEACH LLC, A DELAWARE LIMITED LIABILITY COMPANY, OWNER OF THE LAND DESCRIBED AND PLATTED HEREIN AS "CADENCE PHASE II", BEING IN ST. LUCIE COUNTY, FLORIDA, HAS CAUSED SAID LANDS TO BE SURVEYED AND PLATTED AS SHOWN HEREON AND HEREBY DEDICATES AS FOLLOWS:

THE ROAD RIGHT-OF-WAY TRACT R1 AND R2, AS SHOWN HEREON, ARE HEREBY DEDICATED TO CADENCE AT TRADITION HOMEOWNER'S ASSOCIATION, INC., A FLORIDA NOT FOR PROFIT CORPORATION, ITS SUCCESSORS AND ASSIGNS, AS PRIVATE ROAD RIGHTS-OF-WAY FOR THE PURPOSE OF PROVIDING ACCESS AND DRAINAGE INSTALLATION, AND ARE THE MAINTENANCE OBLIGATION OF SAID CADENCE AT TRADITION HOMEOWNER'S ASSOCIATION, INC., A FLORIDA NOT FOR PROFIT CORPORATION, ITS SUCCESSORS AND ASSIGNS, ALL STREETS OR ROADS DESIGNATED HEREON AS PRIVATE STREETS OR ROADS ARE HEREBY SPECIFICALLY SET ASIDE FOR THE USE OF THE ABUTTING PROPERTY OWNERS ONLY. AND IN NO WAY CONSTITUTE A DEDICATION TO THE GENERAL PUBLIC OR THE CITY OF PORT ST. LUCIE; IT BEING SPECIFICALLY UNDERSTOOD THAT NO OBLIGATION IS IMPOSED ON THE CITY NOR SHALL ANY REQUEST BE ENTERTAINED BY THE CITY TO MAINTAIN OR IMPROVE THE PRIVATE STREETS OR ROADS. AN EASEMENT OVER AND UNDER SAID PRIVATE ROAD RIGHTS-OF-WAY IS ALSO DEDICATED IN FAVOR OF THE CITY OF PORT ST. LUCIE, ITS SUCCESSORS AND/OR ASSIGNS, FOR ACCESS TO, AND INSTALLATION AND MAINTENANCE OF, PUBLIC UTILITY FACILITIES, INCLUDING BUT NOT LIMITED TO WATER AND WASTEWATER LINES AND APPURTENANT FACILITIES. AND ACCESS FOR THE CITY OF PORT ST. LUCIE SERVICE AND EMERGENCY VEHICLES. THE CITY OF PORT ST. LUCIE SHALL NOT BE RESPONSIBLE FOR ANY MAINTENANCE OBLIGATIONS FOR SAID EASEMENT AREA EXCEPT AS SHALL RELATE TO THE SERVICING OF SUCH PUBLIC UTILITIES BY THE CITY OF PORT ST. LUCIE. A NON-EXCLUSIVE INGRESS, EGRESS, DRAINAGE, AND UTILITY EASEMENT OVER ALL ROADS, ROADWAYS, AND ROAD RIGHTS-OF-WAY SHOWN OR DESCRIBED ON THIS PLAT IS DEDICATED TO TRADITION COMMUNITY DEVELOPMENT DISTRICT NO. 1, ITS SUCCESSORS AND ASSIGNS. AN INGRESS AND EGRESS EASEMENT IS HEREBY DEDICATED OVER TRACT R TO TRADITION COMMUNITY DEVELOPMENT DISTRICT NO. 1, A COMMUNITY DEVELOPMENT DISTRICT ESTABLISHED IN ACCORDANCE WITH CHAPTER 190, FLORIDA STATUTES, ITS SUCCESSORS AND ASSIGNS. IT BEING SPECIFICALLY UNDERSTOOD THAT NO OBLIGATION IS IMPOSED ON THE DISTRICT NOR SHALL ANY REQUEST BE ENTERTAINED BY THE DISTRICT TO MAINTAIN OR IMPROVE THE PRIVATE STREETS OR ROADS UNDERLYING SAID EASEMENT

ALL PLATTED UTILITY EASEMENTS (UE) SHALL PROVIDE THAT SUCH EASEMENTS SHALL ALSO BE EASEMENTS FOR THE CONSTRUCTION, INSTALLATION, MAINTENANCE, AND OPERATION OF CABLE TELEVISION SERVICES; PROVIDED, HOWEVER, NO SUCH CONSTRUCTION, INSTALLATION, MAINTENANCE, AND OPERATION OF CABLE TELEVISION SERVICES SHALL INTERFERE WITH THE FACILITIES AND SERVICES OF AN ELECTRIC, TELEPHONE GAS, OR OTHER PUBLIC UTILITY. IN THE EVENT A CABLE TELEVISION COMPANY DAMAGES THE FACILITIES OF A PUBLIC UTILITY, IT SHALL BE SOLELY RESPONSIBLE FOR THE DAMAGES. THIS SECTION SHALL NOT APPLY TO THOSE PRIVATE EASEMENTS GRANTED TO OR OBTAINED BY A PARTICULAR ELECTRIC, TELEPHONE, GAS, OR OTHER PUBLIC UTILITY. SUCH CONSTRUCTION, INSTALLATION, MAINTENANCE, AND OPERATION SHALL COMPLY WITH THE NATIONAL ELECTRICAL SAFETY CODE AS ADOPTED BY THE FLORIDA PUBLIC SERVICE COMMISSION. UTILITY EASEMENTS ARE ALSO DEDICATED IN FAVOR OF THE CITY OF PORT ST. LUCIE, FLORIDA, ITS SUCCESSORS AND/OR ASSIGNS, FOR ACCESS TO, INSTALLATION AND MAINTENANCE OF PUBLIC UTILITIES AND FACILITIES INCLUDING, BUT NOT LIMITED TO, WATER AND WASTEWATER LINES AND APPURTENANT FACILITIES. THE CITY OF PORT ST. LUCIE, FLORIDA SHALL NOT BE RESPONSIBLE FOR ANY MAINTENANCE OBLIGATIONS FOR SAID EASEMENT EXCEPT AS SHALL RELATE TO THE SERVICING OF SUCH PUBLIC UTILITIES BY THE CITY OF PORT ST. LUCIE, FLORIDA.

THE DRAINAGE EASEMENTS (DE) AS SHOWN HEREON, ARE HEREBY DEDICATED TO CADENCE AT TRADITION HOMEOWNER'S ASSOCIATION, INC., A FLORIDA NOT FOR PROFIT CORPORATION, ITS SUCCESSORS AND ASSIGNS, AS PRIVATE DRAINAGE EASEMENTS FOR THE PURPOSE OF ACCESS TO AND, THE INSTALLATION OF DRAINAGE FACILITIES, AND THEY ARE THE MAINTENANCE RESPONSIBILITIES OF SAID CADENCE AT TRADITION HOMEOWNER'S ASSOCIATION, INC..

4. THE WATER MANAGEMENT TRACTS (S.M.T. 1 AND S.M.T. 6), SHOWN OR DESCRIBED ON THIS PLAT ARE DEDICATED TO TRADITION COMMUNITY DEVELOPMENT DISTRICT NO. 1, A COMMUNITY DEVELOPMENT DISTRICT ORGANIZED UNDER CHAPTER 190, FLORIDA STATUTES, ACTING BY AND UNDER DELEGATE AUTHORITY FROM, AND RECEIVING SUCH DEDICATION FOR THE USE AND BENEFICIAL OWNERSHIP OF, THE TRADITION COMMUNITY DEVELOPMENT DISTRICT NO. 5, A COMMUNITY DEVELOPMENT DISTRICT ORGANIZED UNDER CHAPTER 190, FLORIDA STATUTES, IN ACCORDANCE WITH THAT CERTAIN AMENDED AND RESTATED DISTRICT DEVELOPMENT INTERLOCAL AGREEMENT DATED AS OF APRIL 8, 2008, AND RECORDED IN OFFICIAL RECORDS BOOK 2983. PAGE 1074. OF THE PUBLIC RECORDS OF ST. LUCIE COUNTY, FLORIDA, ITS SUCCESSORS AND ASSIGNS, FOR THE PURPOSE OF PROVIDING DRAINAGE, AND SURFACE WATER MANAGEMENT. A DRAINAGE AND IRRIGATION EASEMENT TOGETHER WITH AN INGRESS AND EGRESS EASEMENT OVER THE LAKE MAINTENANCE EASEMENTS AND A IRRIGATION EASEMENT OVER THE WATER MANAGEMENT TRACTS IS HEREBY DEDICATED TO TRADITION COMMUNITY DEVELOPMENT DISTRICT NO. 1, A COMMUNITY DEVELOPMENT DISTRICT ESTABLISHED IN ACCORDANCE WITH CHAPTER 190, FLORIDA STATUTES, ITS SUCCESSORS AND ASSIGNS FOR THE RIGHT TO DRAW WATER FROM, AND DISCHARGE WATER TO SAID WATER MANAGEMENT TRACTS.

THE LAKE MAINTENANCE EASEMENTS (LME) AS SHOWN HEREON, ARE HEREBY DEDICATED TO CADENCE AT TRADITION HOMEOWNER'S ASSOCIATION, INC., A FLORIDA NOT FOR PROFIT CORPORATION, ITS SUCCESSORS AND ASSIGNS, AS LAKE MAINTENANCE EASEMENTS FOR THE PURPOSE OF ACCESS TO AND THE MAINTENANCE OF THE WATER MANAGEMENT TRACTS, AND THEY ARE THE MAINTENANCE RESPONSIBILITIES OF SAID CADENCE AT TRADITION HOMEOWNER'S ASSOCIATION, INC.

AN INGRESS AND EGRESS EASEMENT OVER THE LAKE MAINTENANCE EASEMENTS (LME) AS SHOWN OR DESCRIBED ON THIS PLAT ARE DEDICATED TO TRADITION COMMUNITY DEVELOPMENT DISTRICT NO. 1, A COMMUNITY DEVELOPMENT DISTRICT ORGANIZED UNDER CHAPTER 190, FLORIDA STATUTES, ACTING BY AND UNDER DELEGATE AUTHORITY FROM. AND RECEIVING SUCH DEDICATION FOR THE USE AND BENEFICIAL OWNERSHIP OF. THE TRADITION COMMUNITY DEVELOPMENT DISTRICT NO. 5. A COMMUNITY DEVELOPMENT DISTRICT ORGANIZED UNDER CHAPTER 190. FLORIDA STATUTES, IN ACCORDANCE WITH THAT CERTAIN AMENDED AND RESTATED DISTRICT DEVELOPMENT INTERLOCAL AGREEMENT DATED AS OF APRIL 8, 2008, AND RECORDED IN OFFICIAL RECORDS BOOK 2983, PAGE 1074, OF THE PUBLIC RECORDS OF ST. LUCIE COUNTY, FLORIDA, ITS SUCCESSORS AND ASSIGNS.

THE WATER MANAGEMENT EASEMENTS (WME), AS SHOWN OR DESCRIBED ON THIS PLAT ARE DEDICATED TO TRADITION COMMUNITY DEVELOPMENT DISTRICT NO. 1, A COMMUNITY DEVELOPMENT DISTRICT ORGANIZED UNDER CHAPTER 190, FLORIDA STATUTES, ACTING BY AND UNDER DELEGATE AUTHORITY FROM, AND RECEIVING SUCH DEDICATION FOR THE USE AND BENEFICIAL OWNERSHIP OF, THE TRADITION COMMUNITY DEVELOPMENT DISTRICT NO. 5. A COMMUNITY DEVELOPMENT DISTRICT ORGANIZED UNDER CHAPTER 190, FLORIDA STATUTES, IN ACCORDANCE WITH THAT CERTAIN AMENDED AND RESTATED DISTRICT DEVELOPMENT INTERLOCAL AGREEMENT DATED AS OF APRIL 8, 2008, AND RECORDED IN OFFICIAL RECORDS BOOK 2983, PAGE 1074, OF THE PUBLIC RECORDS OF ST. LUCIE COUNTY, FLORIDA, ITS SUCCESSORS AND ASSIGNS, FOR THE PURPOSE OF PROVIDING DRAINAGE AND SURFACE WATER MANAGEMENT. A DRAINAGE AND IRRIGATION EASEMENT TOGETHER WITH AN INGRESS AND EGRESS EASEMENT OVER THE LAKE MAINTENANCE EASEMENTS AND A IRRIGATION EASEMENT OVER THE WATER MANAGEMENT TRACTS IS HEREBY DEDICATED TO TRADITION COMMUNITY DEVELOPMENT DISTRICT NO. 1, A COMMUNITY DEVELOPMENT DISTRICT ESTABLISHED IN ACCORDANCE WITH CHAPTER 190, FLORIDA STATUTES, ITS SUCCESSORS AND ASSIGNS, FOR THE RIGHT TO DRAW WATER FROM, AND DISCHARGE WATER TO SAID WATER MANAGEMENT TRACTS.

THE ACCESS EASEMENT, WATER MANAGEMENT ACCESS EASEMENTS AND WATER MANAGEMENT EASEMENT SHOWN OR DESCRIBED ON THIS PLAT ARE DEDICATED TO TRADITION COMMUNITY DEVELOPMENT DISTRICT NO. 1, A COMMUNITY DEVELOPMENT DISTRICT ORGANIZED UNDER CHAPTER 190, FLORIDA STATUTES, ACTING BY AND UNDER DELEGATE AUTHORITY FROM, AND RECEIVING SUCH DEDICATION FOR THE USE AND BENEFICIAL OWNERSHIP OF, THE TRADITION COMMUNITY DEVELOPMENT DISTRICT NO. 5, A COMMUNITY DEVELOPMENT DISTRICT ORGANIZED UNDER CHAPTER 190, FLORIDA STATUTES, IN ACCORDANCE WITH THAT CERTAIN AMENDED AND RESTATED DISTRICT DEVELOPMENT INTERLOCAL AGREEMENT DATED AS OF APRIL 8, 2008, AND RECORDED IN OFFICIAL RECORDS BOOK 2983, PAGE 1074, OF THE PUBLIC RECORDS OF ST. LUCIE COUNTY, FLORIDA, ITS SUCCESSORS AND ASSIGNS, FOR THE PURPOSE OF PROVIDING INGRESS AND EGRESS FOR THE CITY OF PORT ST. LUCIE SERVICE AND EMERGENCY VEHICLES.

THE PRIVATE UTILITY EASEMENTS (PSLUE) SHOWN HEREON ARE HEREBY DEDICATED IN FAVOR OF THE CITY OF PORT ST. LUCIE, FLORIDA, ITS SUCCESSORS AND/OR ASSIGNS, FOR ACCESS TO, AND INSTALLATION AND MAINTENANCE OF, PUBLIC UTILITY FACILITIES, INCLUDING BUT NOT LIMITED TO WATER AND WASTE WATER LINES AND APPURTENANT FACILITIES. THE CITY OF PORT ST. LUCIE SHALL NOT BE RESPONSIBLE FOR ANY MAINTENANCE OBLIGATIONS FOR SAID EASEMENTS EXCEPT AS SHALL RELATE TO THE SERVICING OF SUCH PUBLIC UTILITIES BY THE CITY OF PORT ST. LUCIE. THERE SHALL BE NO OTHER PUBLIC OR PRIVATE UTILITY FACILITIES INSTALLED IN, ON, OVER, UNDER OR ACROSS THE EASEMENT AREAS WITHOUT THE CITY'S WRITTEN PERMISSION.

10. A FLOWAGE EASEMENT IS HEREBY DEDICATED TO THE CITY OF PORT ST. LUCIE, ITS SUCCESSORS AND ASSIGNS, FOR STORM WATER MANAGEMENT AND STORMWATER FLOWAGE OVER WATER MANAGEMENT TRACTS (S.M.T. 1 AND S.M.T. 6) AND WATER MANAGEMENT EASEMENTS (WME) SHOWN ON THIS PLAT, AND THE WATER MANAGEMENT EASEMENTS AND WATER MANAGEMENT ACCESS EASEMENTS. THE CITY, ITS SUCCESSORS OR ASSIGNS, SHALL HAVE THE RIGHT TO REQUIRE THE REMOVAL OF ANY IMPROVEMENTS, WHICH ARE CONSTRUCTED IN VIOLATION OF THE CONDITIONS SET FORTH ABOVE. IF VIOLATING IMPROVEMENTS ARE NOT REMOVED UPON REQUEST, THE CITY, ITS SUCCESSORS OR ASSIGNS, DESIGNEES OR CONTRACTORS WILL REMOVE SAID IMPROVEMENTS WITHOUT LIABILITY OR RESPONSIBILITY THEREFORE OR COST TO THE CITY. THE CITY OF PORT ST. LUCIE SHALL HAVE THE RIGHT, BUT NOT THE OBLIGATION, TO CONSTRUCT AND MAINTAIN ANY PORTION OF THE DRAINAGE SYSTEM WITHIN THESE TRACTS AND EASEMENTS WHICH IS ASSOCIATED WITH DRAINAGE FROM CITY RIGHTS-OF-WAY.

11. AN EMERGENCY INGRESS/EGRESS EASEMENT OVER AND ACROSS ROAD RIGHT-OF-WAY TRACTS R1 AND R2, AS SHOWN HEREON IS HEREBY GRANTED TO THE CITY OF PORT ST. LUCIE FOR EMERGENCY VEHICLE ACCESS OVER AND ACROSS, AS SHOWN AND NOTED HEREON AND SHALL BE THE MAINTENANCE RESPONSIBILITIES OF SAID CADENCE AT TRADITION HOMEOWNER'S ASSOCIATION, INC., A FLORIDA NOT FOR PROFIT CORPORATION, ITS SUCCESSORS AND ASSIGNS, WITHOUT RECOURSE TO THE CITY OF PORT ST. LUCIE, FLORIDA. THE CITY OF PORT ST. LUCIE HAS THE RIGHT, BUT NOT THE OBLIGATION TO MAINTAIN THE EMERGENCY INGRESS/EGRESS EASEMENT.

12. THE CITY OF PORT ST. LUCIE SHALL HAVE THE RIGHT. BUT NOT THE OBLIGATION. TO CONSTRUCT AND MAINTAIN ANY PORTION OF THE DRAINAGE SYSTEM WITHIN THESE TRACTS AND EASEMENTS WHICH IS ASSOCIATED WITH DRAINAGE FROM CITY RIGHTS-OF-WAY.


CADENCE PHASE II


A PLANNED UNIT DEVELOPMENT BEING A REPLAT OF PARCEL 1, AS SHOWN ON THE PLAT OF CADENCE PHASE 1, AS RECORDED IN PLAT BOOK 101, PAGE 1 OF THE PUBLIC RECORDS OF ST. LUCIE COUNTY, FLORIDA, LYING IN SECTIONS 6 AND 7, TOWNSHIP 37 SOUTH, RANGE 39 EAST, THE CITY OF PORT ST. LUCIE, ST. LUCIE COUNTY, FLORIDA.

> THIS INSTRUMENT PREPARED BY RONNIE L. FURNISS

CAULFIELD and WHEELER, INC.

SURVEYORS - ENGINEERS - PLANNERS 7900 GLADES ROAD, SUITE 100 BOCA RATON, FLORIDA 33434 - (561)392-1991 CERTIFICATE OF AUTHORIZATION NO. LB3591

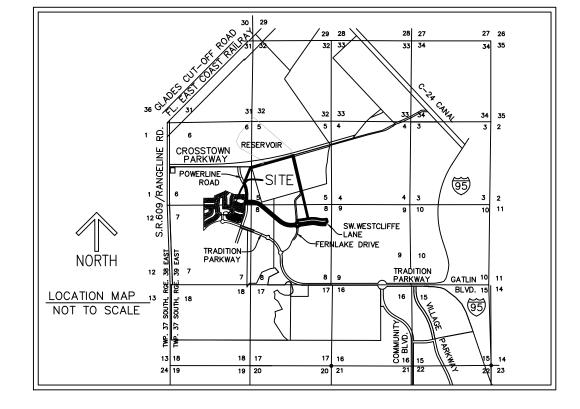

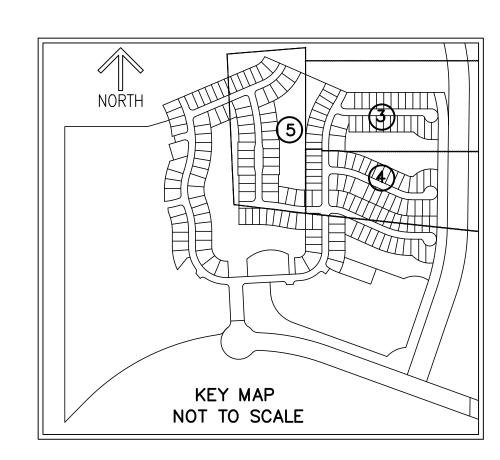

PLAT BOOK ____

SHEET 1 OF 5

CLERK'S RECORDING CERTIFICATE:

STATE OF FLORIDA COUNTY OF ST. LUCIE

I, MICHELLE R. MILLER, CLERK OF THE CIRCUIT COURT OF ST. LUCIE COUNTY, FLORIDA, DO HEREBY CERTIFY THAT THIS PLAT HAS BEEN EXAMINED, AND THAT IT COMPLIES IN FORM WITH ALL THE REQUIREMENTS OF THE LAWS OF FLORIDA PERTAINING TO MAPS AND PLATS, AND THAT THIS PLAT HAS BEEN FILED FOR RECORD IN PLAT BOOK _____, PAGE(S) _____ OF THE PUBLIC RECORDS OF ST. LUCIE COUNTY, FLORIDA, THIS ______, DAY OF _____, 2023.

MICHELLE R. MILLER CLERK OF THE CIRCUIT COURT

SURVEY NOTES:

ST. LUCIE COUNTY, FLORIDA

BEARINGS SHOWN HEREON ARE RELATIVE TO A RECORD PLAT BEARING OF N.90°00'00"E. ALONG THE NORTH LINE, AS SHOWN ON THE PLAT OF CADENCE PHASE I, AS RECORDED IN PLAT BOOK 101, PAGE 1 OF THE PUBLIC RECORDS OF ST. LUCIE COUNTY. FLORIDA.

2. LINES INTERSECTING CURVES ARE NON-RADIAL UNLESS SHOWN OTHERWISE NOTED (R) FOR RADIAL.

3. NOTICE: THIS PLAT. AS RECORDED IN ITS GRAPHIC FORM, IS THE OFFICIAL DEPICTION OF THE SUBDIVIDED LANDS DESCRIBED HEREIN AND WILL IN NO CIRCUMSTANCES BE SUPPLANTED IN AUTHORITY BY ANY OTHER GRAPHIC OR DIGITAL FORM OF THE PLAT.

4. NOTICE: THERE MAY BE ADDITIONAL RESTRICTIONS THAT ARE NOT RECORDED ON THIS PLAT THAT MAY BE FOUND IN THE PUBLIC RECORDS OF ST. LUCIE COUNTY.

5. NOTE: THIS PLAT HAS BEEN REVIEWED FOR CONFORMITY TO CHAPTER 177. PART 1 FLORIDA STATUTES BY A PROFESSIONAL SURVEYOR AND MAPPER EMPLOYED BY OR UNDER CONTRACT WITH THE CITY OF PORT ST. LUCIE.


SURVEYOR'S CERTIFICATE:

STATE OF FLORIDA COUNTY OF ST. LUCIE

THIS IS TO CERTIFY THAT THE PLAT AS SHOWN HEREON IS A TRUE AND CORRECT REPRESENTATION OF A SURVEY MADE UNDER MY RESPONSIBLE DIRECTION AND SUPERVISION AND THAT SAID SURVEY IS ACCURATE TO THE BEST OF MY KNOWLEDGE AND BELIEF AND THAT PERMANENT REFERENCE MONUMENTS (P.R.M.'S) HAVE BEEN SET AND THAT PERMANENT CONTROL POINTS (P.C.P.'S) AND LOT CORNERS WILL BE SET UNDER THE GUARANTEES POSTED WITH THE CITY COUNCIL OF PORT ST. LUCIE FOR THE REQUIRED IMPROVEMENTS, AND FURTHER, THAT THE SURVEY DATA COMPLIES WITH ALL OF THE REQUIREMENTS OF CHAPTER 177, FLORIDA STATUTES, AS AMENDED, AND IN ACCORDANCE WITH THE SURVEYING STANDARDS CONTAINED WITHIN CHAPTER 5J-17, FLORIDA ADMINISTRATIVE CODE, SET FORTH BY THE FLORIDA BOARD OF SURVEYORS AND MAPPERS PURSUANT TO SECTION 472.027, FLORIDA STATUTES, AND ORDINANCES OF THE CITY OF PORT ST. LUCIE, FLORIDA. THIS 10th DAY OF JANUARY, 2023.

> RONNIE L. FURNISS PROFESSIONAL SURVEYOR MAPPER #6272 STATE OF FLORIDA. CAULFIELD AND WHEELER, INC SURVEYORS - ENGINEERS - PLANNERS 7900 GLADES ROAD, SUITE 100 (561)392-1991 CERTIFICATION OF AUTHORIZATION NO.

LB 3591

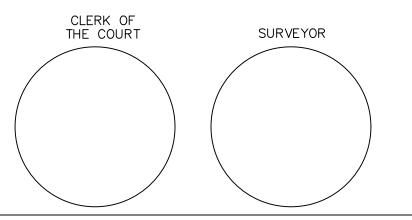

PSLUSD PROJECT NO. 5388-2 CITY OF PORT ST. LUCIE PROJECT NO. P22-221

CERTIFICATE OF OWNERSHIP & DEDICATION:

IN WITNESS WHEREOF, MATTAMY PALM BEACH LLC, A DELAWARE LIMITED LIABILITY COMPANY, HAS CAUSED THESE PRESENTS TO BE SIGNED BY ITS VICE PRESIDENT, THIS______ DAY OF ______, 2023.

MATTAMY PALM BEACH LLC, A DELAWARE LIMITED LIABILITY COMPANY PRINT NAME ANTHONY J. PALUMBO III VICE PRESIDENT WITNESS: _

ACKNOWLEDGEMENT:


STATE OF FLORIDA) COUNTY OF PALM BEACH)

PRINT NAME

THE FOREGOING INSTRUMENT WAS ACKNOWLEDGED BEFORE ME BY MEANS OF __ PHYSICAL PRESENCE OR __ ONLINE NOTARIZATION, THIS _____ DAY OF ______, 2023, BY ANTHONY J. PALUMBO III, VICE PRESIDENT, ON BEHALF OF MATTAMY PALM BEACH LLC, A DELAWARE LIMITED LIABILITY COMPANY, WHO IS __ PERSONALLY KNOWN TO ME OR HAS PRODUCED _____ AS

WITNESS MY HAND AND OFFICIAL SEAL THIS _____ DAY OF _____, 2023.

COMMISSION NO. & NOTARY PUBLIC, STATE OF FLORIDA EXPIRATION DATE PRINT NAME: _____

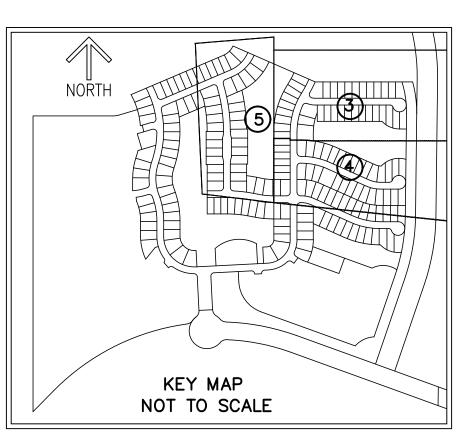

CADENCE AT TRADITION HOMEOWNER'S ASSOCIATION, INC., A FLORIDA NOT FOR PROFIT CORPORATION.

IN WITNESS WHEREOF, CADENCE AT TRADITION HOMEOWNER'S ASSOCIATION, INC, A FLORIDA NOT FOR PROFIT CORPORATION, HEREBY ACCEPTS THE DEDICATIONS TO SAID ASSOCIATION AND AS STATED HEREON, AND HEREBY ACCEPTS ITS MAINTENANCE OBLIGATIONS FOR SAME AS STATED HEREON HAS CAUSED THESE PRESENTS TO BE SIGNED BY ITS PRESIDENT, THIS ______ DAY OF ______, 2023.

CADENCE AT TRADITION HOMEOWNER'S ASSOCIATION, INC, A FLORIDA NOT FOR PROFIT CORPORATION

BY: MATT BERKIS

PRESIDENT

ACKNOWLEDGEMENT:

STATE OF FLORIDA)
COUNTY OF PALM BEACH)

THE FOREGOING INSTRUMENT WAS ACKNOWLEDGED BEFORE ME BY MEANS OF __ PHYSICAL PRESENCE OR __ ONLINE NOTARIZATION, THIS _____ DAY OF ______, 2023, BY MATT BERKIS, PRESIDENT, ON BEHALF OF CADENCE AT TRADITION HOMEOWNERS ASSOCIATION, INC., A FLORIDA NOT FOR PROFIT CORPORATION, ON BEHALF OF THE CORPORATION, WHO IS __ PERSONALLY KNOWN TO ME OR HAS PRODUCED _____ AS IDENTIFICATION.

WITNESS MY HAND AND OFFICIAL SEAL THIS _____ DAY OF _____, 2023.

COMMISSION NO. & EXPIRATION DATE

NOTARY PUBLIC, STATE OF FLORIDA

COMMISSION NUMBER

PRINT NAME: _____

CADENCE PHASE II

A PLANNED UNIT DEVELOPMENT
BEING A REPLAT OF PARCEL 1, AS SHOWN ON THE PLAT OF
CADENCE PHASE 1, AS RECORDED IN PLAT BOOK 101, PAGE 1 OF
THE PUBLIC RECORDS OF ST. LUCIE COUNTY, FLORIDA, LYING IN
SECTIONS 6 AND 7, TOWNSHIP 37 SOUTH, RANGE 39 EAST, THE
CITY OF PORT ST. LUCIE, ST. LUCIE COUNTY, FLORIDA.

THIS INSTRUMENT PREPARED BY RONNIE L. FURNISS

CAULFIELD and WHEELER, INC.

SURVEYORS — ENGINEERS — PLANNERS 7900 GLADES ROAD, SUITE 100 BOCA RATON, FLORIDA 33434 — (561)392—1991 CERTIFICATE OF AUTHORIZATION NO. LB3591

TITLE CERTIFICATION:

STATE OF FLORIDA)
COUNTY OF PALM BEACH)

THE UNDERSIGNED, ELIZABETH M. JONES, ESQ, A DULY LICENSED ATTORNEY IN THE STATE OF FLORIDA, DOES HEREBY CERTIFY THAT, AS OF THE ______ DAY OF _____ 2023, AT ____ AM:

- THE RECORD TITLE TO THE LAND AS DESCRIBED AND SHOWN HEREON IS IN THE NAME OF MATTAMY PALM BEACH LLC, A DELAWARE LIMITED LIABILITY COMPANY, THE ENTITY EXECUTING THE DEDICATION.
- THERE ARE NO MORTGAGES OF RECORD ENCUMBERING THE LAND DESCRIBED HEREIN.
- PURSUANT TO FLORIDA STATUTES SECTION 197.192, ALL TAXES HAVE BEEN PAID THROUGH THE YEAR
- ALL ASSESSMENTS AND OTHER LIENS CURRENTLY DUE AND PAYABLE LEVIED BY ANY PRIVATE OR GOVERNMENTAL AGENCY AGAINST SAID LAND HAVE BEEN SATISFIED.
- THERE ARE ENCUMBRANCES OF RECORD BUT THOSE ENCUMBRANCES DO NOT PROHIBIT THE CREATION OF THE SUBDIVISION DEPICTED BY THIS PLAT.

DATED	THIS	 DAY	OF	 202

ELIZABETH M. JONES, ESQ.
FLORIDA BAR NO. 84177
SHUTTS & BOWEN LLP
525 OKEECHOBEE BLVD., SUITE 1100
WEST PALM BEACH, FL 33401

PLAT	BOOK	
PAGE		

SHEET 2 OF 5

ACCEPTANCE OF DEDICATION:

THE TRADITION COMMUNITY DEVELOPMENT DISTRICT NO. 1, A COMMUNITY DEVELOPMENT DISTRICT ESTABLISHED IN ACCORDANCE WITH CHAPTER 190, FLORIDA STATUTES ("DISTRICT NO. 1"), ACTING FOR ITSELF AND ON BEHALF OF EACH OF THE OTHER "DISTRICTS" AS DEFINED IN THE AMENDED AND RESTATED DISTRICT INTERLOCAL AGREEMENT DATED AS OF APRIL 8, 2008, WHEREIN DISTRICT NO. 1 HAS BEEN DELEGATED RESPONSIBILITY TO ACT ON BEHALF OF ALL OF THE DISTRICTS IN MATTERS RELATING TO CERTAIN INFRASTRUCTURE IMPROVEMENTS, HEREBY ACCEPTS THE DEDICATIONS AS SET FORTH ON THE PLAT SPECIFICALLY DEDICATED TO DISTRICT NO.1, PROVIDED, HOWEVER, THAT ACCEPTANCE OF SUCH DEDICATION AND OF THE OBLIGATION TO OPERATE AND MAINTAIN SUCH FACILITIES IS EXPRESSLY CONDITIONED UPON (I) COMPLETION OF CONSTRUCTION OF ALL WATER MANAGEMENT SYSTEMS IMPROVEMENTS FOR THE PHASE OF SUCH SYSTEM IN WHICH THE DEDICATED TRACT AND EASEMENT ARE LOCATED IN STRICT COMPLIANCE WITH BOTH THE APPROVED PLANS FOR, AND REQUIREMENTS FOR ALL REGULATORY AUTHORITIES EXERCISING JURISDICTION OVER, SUCH IMPROVEMENTS, AND (II) COMPLIANCE WITH ALL SURFACE WATER MANAGEMENT SYSTEMS TURNOVER REQUIREMENTS RELATING TO SUCH FACILITIES, AS SET FORTH IN THE POLICIES AND PROCEDURES MANUAL FOR DISTRICT NO. 1. DISTRICT NO. 1. DOES NOT ACCEPT ANY OTHER RIGHT—OF—WAY, EASEMENTS, TRACT, OR OTHER INTEREST IN REAL ESTATE OTHERWISE DEDICATED TO THE PUBLIC.

HEREBY CONSENTS TO PLATTING OF THE LANDS HEREIN, DATED THIS __ DAY OF _____, 2023.

ATTEST: THE TRADITION COMMUNITY DEVELOPMENT DISTRICT NO. 1
FRANK COVELLI, CHAIRMAN BOARD OF SUPERVISORS

ACKNOWLEDGEMENT:

STATE OF FLORIDA COUNTY OF PALM BEACH

THE FOREGOING INSTRUMENT WAS ACKNOWLEDGED BEFORE ME BY MEANS OF [] PHYSICAL PRESENCE OR [] ONLINE NOTARIZATION, THIS ______ DAY OF ________, 2023, BY FRANK COVELLI, CHAIRMAN ON BEHALF OF THE COMMUNITY DEVELOPMENT DISTRICT NO. 1, ON BEHALF OF THE DISTRICT, WHO IS [] PERSONALLY KNOWN TO ME OR [] HAS PRODUCED _____ AS IDENTIFICATION.

WITNESS MY HAND AND OFFICIAL SEAL IN THE COUNTY AND STATE LAST AFORESAID THIS _____ DAY OF _____, 2023.

COMMISSION NO. & EXPIRATION DATE

NOTARY PUBLIC, STATE OF FLORIDA

PRINT NAME: _____

CITY OF PORT ST LUCIE APPROVAL OF PLAT: STATE OF FLORIDA)
COUNTY OF ST LUCIE)

CITY OF PORT ST LUCIE: ______SHANNON M. MARTIN, MAYOR


ATTEST:

SALLY WALSH, CITY CLERK

CITY OF

\PORT ST. LUCIE/

PSLUSD PROJECT NO. 5388-2 CITY OF PORT ST. LUCIE PROJECT NO. P22-221

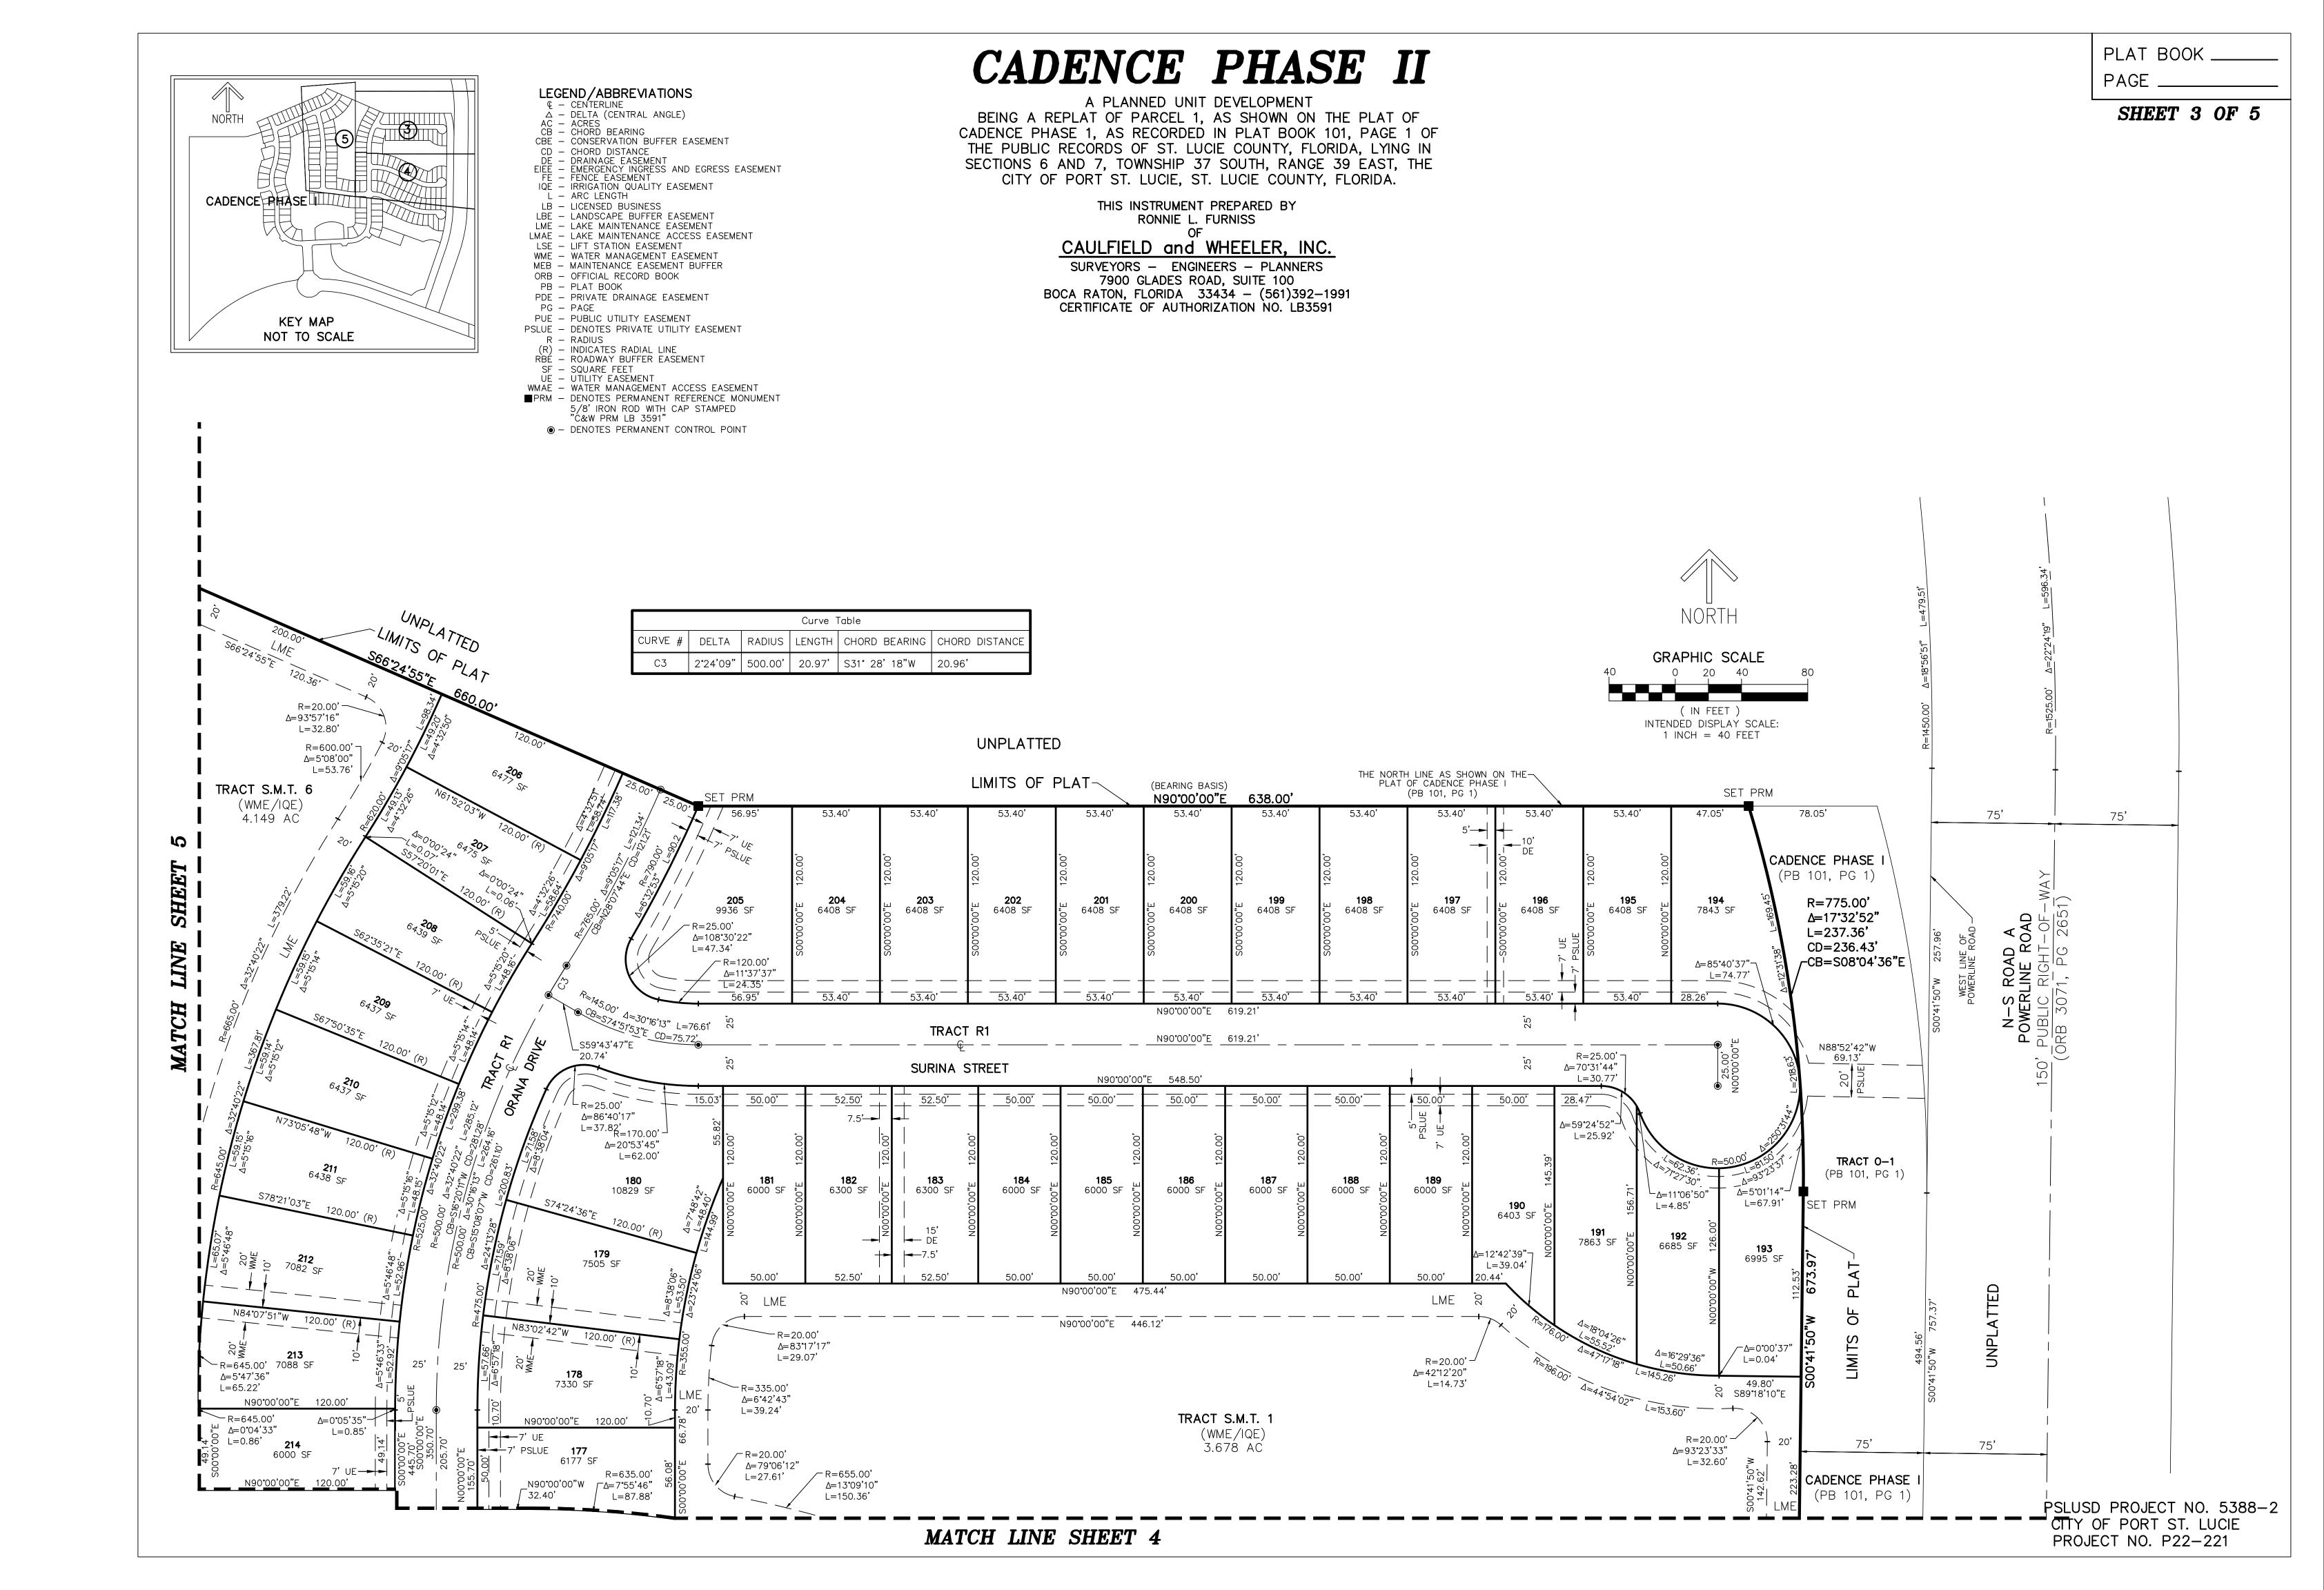

PLAT BOOK ____ LEGEND/ABBREVIATIONS CADENCE PHASE II PAGE . - DELTA (CENTRAL ANGLE) AC - ACRES CB - CHORD BEARING CBE - CONSERVATION BUFFER EASEMENT SHEET 4 OF 5 A PLANNED UNIT DEVELOPMENT CD - CHORD DISTANCE - DRAINAGE EASEMENT - EMERGENCY INGRESS AND EGRESS EASEMENT - FENCE EASEMENT BEING A REPLAT OF PARCEL 1, AS SHOWN ON THE PLAT OF CADENCE PHASE 1, AS RECORDED IN PLAT BOOK 101, PAGE 1 OF IQE - IRRIGATION QUALITY EASEMENT THE PUBLIC RECORDS OF ST. LUCIE COUNTY, FLORIDA, LYING IN L — ARC LENGTH LB - LICENSED BUSINESS SECTIONS 6 AND 7, TOWNSHIP 37 SOUTH, RANGE 39 EAST, THE LBE - LANDSCAPE BUFFER EASEMENT CITY OF PORT ST. LUCIE, ST. LUCIE COUNTY, FLORIDA. LME - LAKE MAINTENANCE EASEMENT LMAE - LAKE MAINTENANCE ACCESS EASEMENT LSE - LIFT STATION EASEMENT WME - WATER MANAGEMENT EASEMENT THIS INSTRUMENT PREPARED BY MEB - MAINTENANCE EASEMENT BUFFER ORB - OFFICIAL RECORD BOOK RONNIE L. FURNISS PB - PLAT BOOK PDE - PRIVATE DRAINAGE EASEMENT CAULFIELD and WHEELER, INC. PG - PAGE PUE - PUBLIC UTILITY EASEMENT SURVEYORS - ENGINEERS - PLANNERS PSLUE - DENOTES PRIVATE UTILITY EASEMENT R - RADIUS 7900 GLADES ROAD, SUITE 100 (R) — INDICATES RADIAL LINE RBE — ROADWAY BUFFER EASEMENT BOCA RATON, FLORIDA 33434 - (561)392-1991 CERTIFICATE OF AUTHORIZATION NO. LB3591 SF — SQUARE FEET UE — UTILITY EASEMENT - WATER MANAGEMENT ACCESS EASEMENT ■PRM - DENOTES PERMANENT REFERENCE MONUMENT 5/8' IRON ROD WITH CAP STAMPED "C&W PRM LB 3591" DENOTES PERMANENT CONTROL POINT MATCH LINE SHEET 3 N90°00'00"E 120.00' 215 N90°00'00"W 6000 SF $R=635.00'^{-1}$ R=635.00' Δ=5°56'29" Δ=5°56'29" Δ=3°25'13" 75' 75' L=150.36' L=65.85' L=37.90'N90°00'00"E 120.00' TRACT S.M.T. 1 7'UE- (WME/IQE) 3.678 AC 7873 SF PSLUE Ç 216 6000 SF 7155 SF " PSLUE **173** 7155 SF N90°00'00"E 120.00' R=20.00'-S Δ=90°00'00' Δ=92°43'46" L=39.27' L=32.37'R=20.00'SHEET N90°00'00"W 217 Δ=24°02'58" _ 10.23' 6000 SF L=8.39' 171 6408 SF N90°00'00"W Δ=40°22'03" N90°00'00"E 120.00' R=65.00' L=14.09' / N90°00'00"W Δ=24°02'58" 170 S ROAD A ERLINE ROAD IC RIGHT-OF-L = 27.286408 SF 218 6000 SF 7.40' 6408 SF N90°00'00"E 120.00' **168** 6408 SF Δ=8°03'38" Δ=4°27′19"^{_]} MATCH 7'UE- L=36.15' L=65.42' Δ=17°06'43"-**162** 6890 SF $\neg R = 25.00'$ 219 PSLUE 18 _N90°00'00"w **l** "∷ L=19.41' 6710 SF 6000 SF Δ=90°00'00" 6204 SF TRACT 0-1 12.17 L=39.27 (PB 101, PG 1) -∆=6°56'15" N90°00'00"E 120.00' L=7.87' 147 Δ=14°36'23' 6837 SF 165 7853 SF 7533 SF 7480 SF r_L=6.37° 7109 SF ·21'28" **220** 6187 SF SOUTH LINE
OF SECTION 6

NORTH LINE
OF SECTION 7 R=345.00' Δ=4°27'19" R=345.00' R=345.00' $\Delta = 8^{\circ}03'38''$ C = 48.54'R=345.00' Δ=3°28'23" N90°00'00"E 120.00' *Γ*Δ=6°56'15" R=345.00' Δ=24.02'58" L=144.81' S6.5 | SET PRM CB=N77.58'31"W CD=143.75' **151** 6502 SF L=24.40'N89°18'10"W ______75.00' _______ OZ J Sc L=22.40' __L=20.91' N90°00'00"W R=25.00' Δ =70'31'44" **152** 6502 SF 70.21 7'UE- N90°00'00"W ∽L=30.77 75.00' N89°18'10"W **153** 6502 SF PSLUE SET PRM N90°00'00"W 140.92' 145 **154** 6502 SF N90°00'00"W 140.92' , 7'UE 144 ◄|◄|7' PSLUE 54.18 Δ=11°12'34"\ L=45.98' CADENCE PHASE $L_{\Delta=5^{\circ}46'45"}$ L=23.70' Δ=89°18'11"-**155** 6502 SF (PB 101, PG 1) 25' 25' L=77.94' 143 CADENCE PHASE 6584 SF (PB 101, PG 1) **158** 6728 SF **160** 6502 SF 6502 SF / LIMITS OF + 141 R=355.00' Δ=11°12'34" L=69.45' SET PRM R=355.00' Δ=24.02'58" L=149.01' SET PRM

CB=N77.58'31"W CD=147.92' N90°00'00"E 54.18' N90°00'00"E 54.18' N90°00'00"E 54.18' 139 N90°00'00"W 188.86' SAFI TERRACE 137 135 133 134 132 75' 75' GRAPHIC SCALE KEY MAP (IN FEET)
INTENDED DISPLAY SCALE: PSLUSD PROJECT NO. 5388-2 NOT TO SCALE NORTH CITY OF PORT ST. LUCIE 1 INCH = 40 FEET

PROJECT NO. P22-221

PLAT BOOK ____ CADENCE PHASE II A PLANNED UNIT DEVELOPMENT SHEET 5 OF 5 BEING A REPLAT OF PARCEL 1, AS SHOWN ON THE PLAT OF CADENCE PHASE 1, AS RECORDED IN PLAT BOOK 101, PAGE 1 OF THE PUBLIC RECORDS OF ST. LUCIE COUNTY, FLORIDA, LYING IN CD - CHORD DISTANCE DE — DRAINAGE EASEMENT EE — EMERGENCY INGRESS AND EGRESS EASEMENT FE — FENCE EASEMENT SECTIONS 6 AND 7, TOWNSHIP 37 SOUTH, RANGE 39 EAST, THE CITY OF PORT ST. LUCIE, ST. LUCIE COUNTY, FLORIDA. IQE — IRRIGATION QUALITY EASEMENT L — ARC LENGTH THIS INSTRUMENT PREPARED BY LB - LICENSED BUSINESS LBE - LANDSCAPE BUFFER EASEMENT LME - LAKE MAINTENANCE EASEMENT RONNIE L. FURNISS LMAE - LAKE MAINTENANCE ACCESS EASEMENT LSE - LIFT STATION EASEMENT CAULFIELD and WHEELER, INC. (IN FEET) WME - WATER MANAGEMENT EASEMENT SURVEYORS - ENGINEERS - PLANNERS INTENDED DISPLAY SCALE: MEB - MAINTENANCE EASEMENT BUFFER ORB - OFFICIAL RECORD BOOK 1 INCH = 40 FEET7900 GLADES ROAD, SUITE 100 PB - PLAT BOOK BOCA RATON, FLORIDA 33434 - (561)392-1991 PDE - PRIVATE DRAINAGE EASEMENT CERTIFICATE OF AUTHORIZATION NO. LB3591 PG - PAGE PUE - PUBLIC UTILITY EASEMENT KEY MAP PSLUE - DENOTES PRIVATE UTILITY EASEMENT NOT TO SCALE R - RADIUS (R) — INDICATES RADIAL LINE
RBE — ROADWAY BUFFER EASEMENT
SF — SQUARE FEET
UE — UTILITY EASEMENT WMAE - WATER MANAGEMENT ACCESS EASEMENT ■PRM - DENOTES PERMANENT REFERENCE MONUMENT 5/8' IRON ROD WITH CAP STAMPED "Ć&W PRM LB 3591" DENOTES PERMANENT CONTROL POINT |**-|---7'UE** 7' PSLUE R=25.00'¬ Δ=83°39'32" L=36.50' CD = 33.35'CB=S25°05'14"W R=1215.00'7 Δ=4*39'53" L=98.92' CD=98.89' CB=N14°24'36"W R=130.00' Δ=43°19'54" L=98.32' PHINEAS LANE CD=95.99' -CB=N45'15'03"E R=420.00' Δ=3°03'43" L=22.45' CD=22.44' CB=S65*23'08"W— CADENCE PHASE I R=1145.00' (PB 101, PG 1) Δ=5*30'48" N90'00'00"E S89°16'08"W _LIMITS OF PLAT L=110.18' **7.50** 7.61'— CD=110.14' CB=N79°58′05″W¬ 88.09' N00**°**00'00"E N00°00'00"E 254.96' SET PRM R=50.00' -Δ=68'19'29" L=59.62' SET PRM 2 LME N00°00'00"E 255.02' R=20.00' R=50.00' Δ=28°21'51" Δ=26°18'32" L=9.90' L=22.96' R=50.00' R=20.00' Δ=23°49'11" L=8.31' Δ=103°33'13" L=90.37'

MATCH LINE SHEET 4

LME s00°00'00"E 350.70'

/R=355.00' Δ=12*47'20"

F=50.00' Δ=103°04'54" L=89.96'

CB=N83*36'20"W

L=79.24' CD=79.07'

MATCH LINE SHEET 3

TRACT S.M.T. 6 (WME/IQE) 4.149 AC

 $R = \underline{665.00'} \quad \Delta = \underline{32^{\circ}40'22''} \quad L = \underline{379.22'}$

R=20.00' Δ=85°00'41"

L=29.67' ———

S66°24'55"E_ 120.36'