



St. Lucie County Fire District – Milner Drive

Major Site Plan Amendment

Project No. P07-002-A4

City Council Meeting

Francis Forman, Planner III


October 27, 2025

Request Summary

- Owner: SLC Ft. Pierce Fire District
- Applicant: Darren Guettler, Velcon Engineering & Surveying, LLC
- Location: 5160 NW Milner Drive.
- Request: The applicant is requesting approval of a major site plan amendment to the St. Lucie County Fire District complex on Milner Drive to add a vehicle storage building.


Surrounding Areas (Aerial)

Direction	Existing Use	Future Land Use	Zoning
North	St. Lucie County Public Health Building	CG, CS	CG, CS
South	Single-Family Residential	RL, OSC	RS-2
East	Single-Family Residential	RL, OSC	RS-2
West	Florida Turnpike	U/LI, HWY	U/IN, I

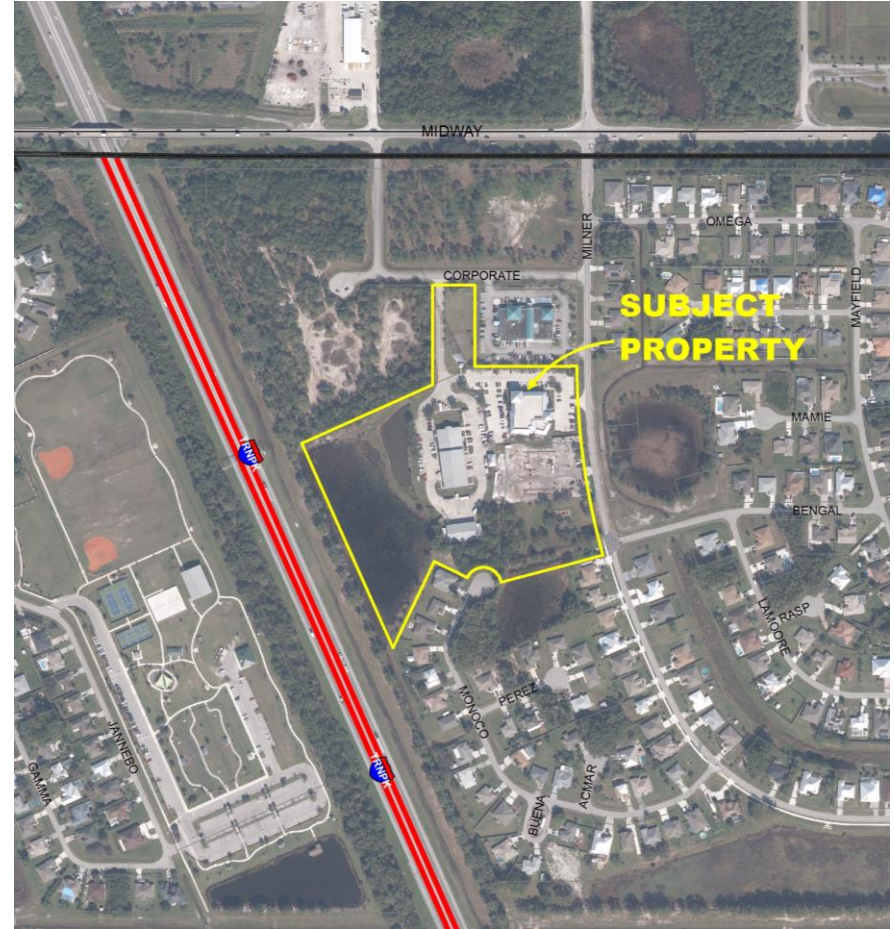


Surrounding Areas (Aerial)


Direction	Existing Use	Future Land Use	Zoning
North	St. Lucie County Public Health Building	CG, CS	CG, CS
South	Single-Family Residential	RL, OSC	RS-2
East	Single-Family Residential	RL, OSC	RS-2
West	Florida Turnpike	U/LI, HWY	U/IN, I

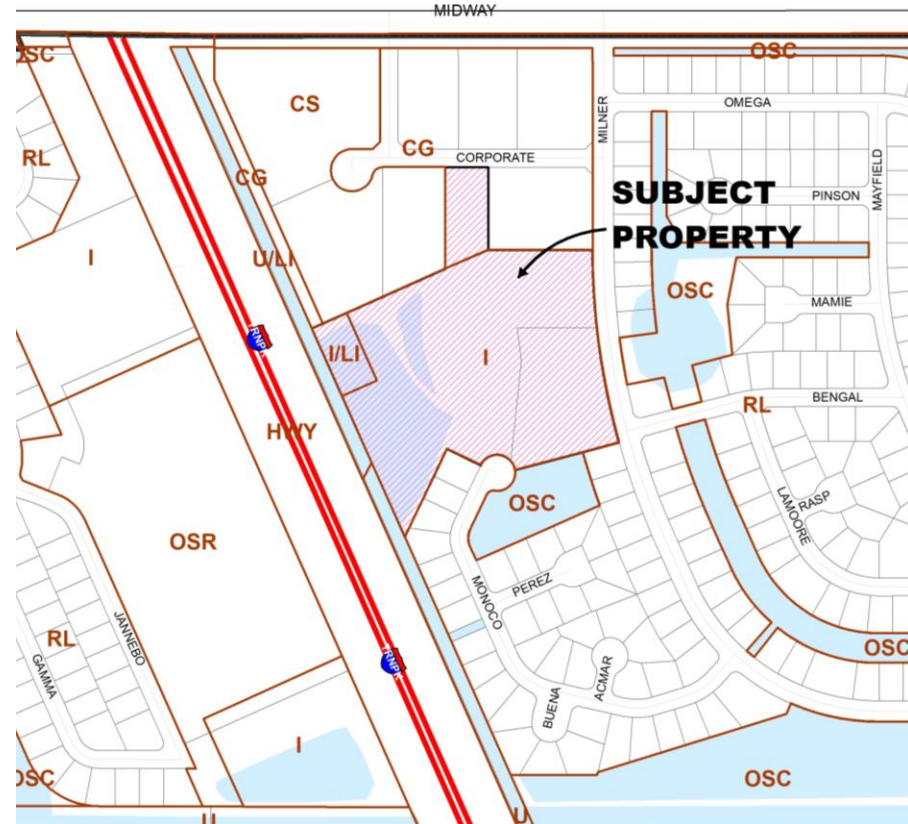


Direction	Existing Use	Future Land Use	Zoning
North	St. Lucie County Public Health Building	CG, CS	CG, CS
South	Single-Family Residential	RL, OSC	RS-2
East	Single-Family Residential	RL, OSC	RS-2
West	Florida Turnpike	U/LI, HWY	U/IN, I

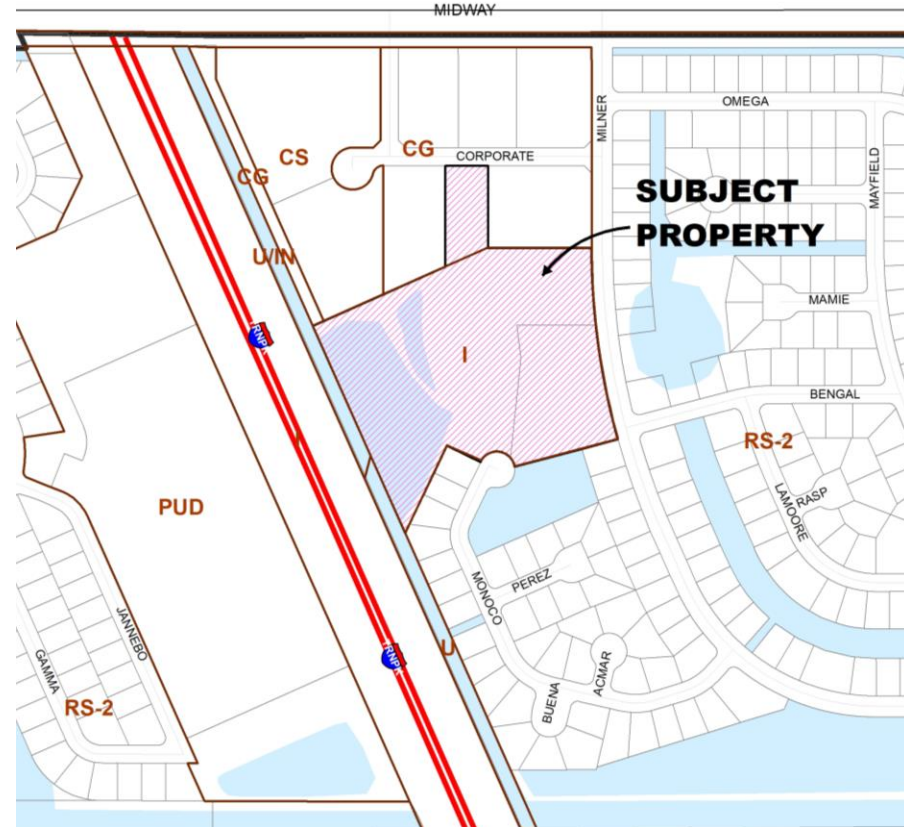

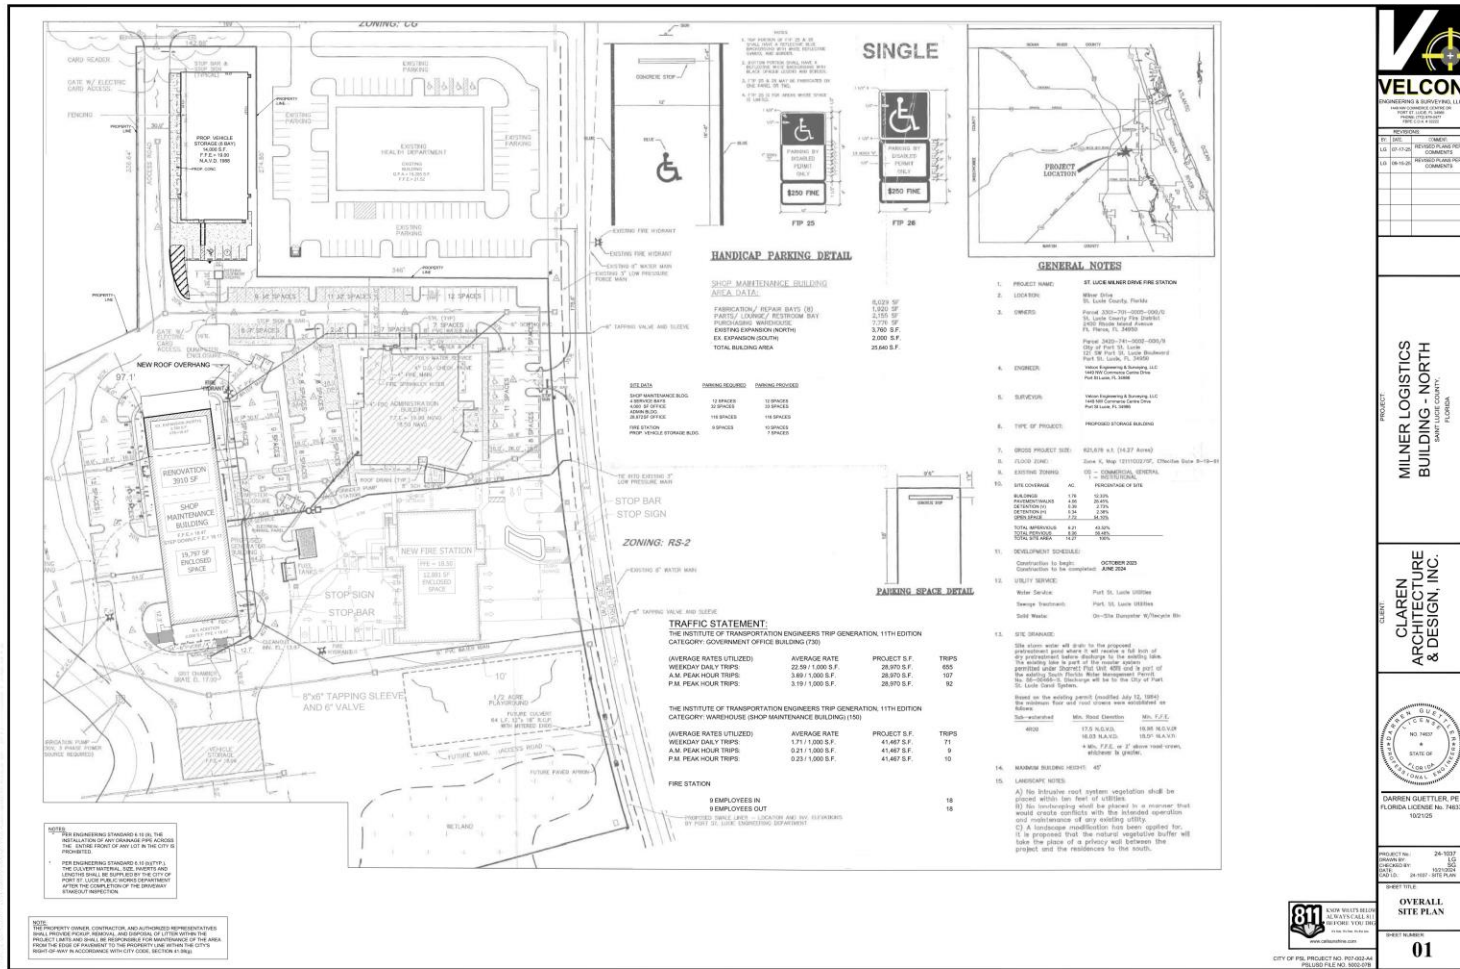

Landscape Plan



Plant Symbol Key

- Existing tree to be retained
- Existing tree to be removed
- Existing tree to be relocated on site
- Existing vegetation to retain
- Existing vegetation to be removed


Existing Plant Key

Tree Disposition and Mitigation Data



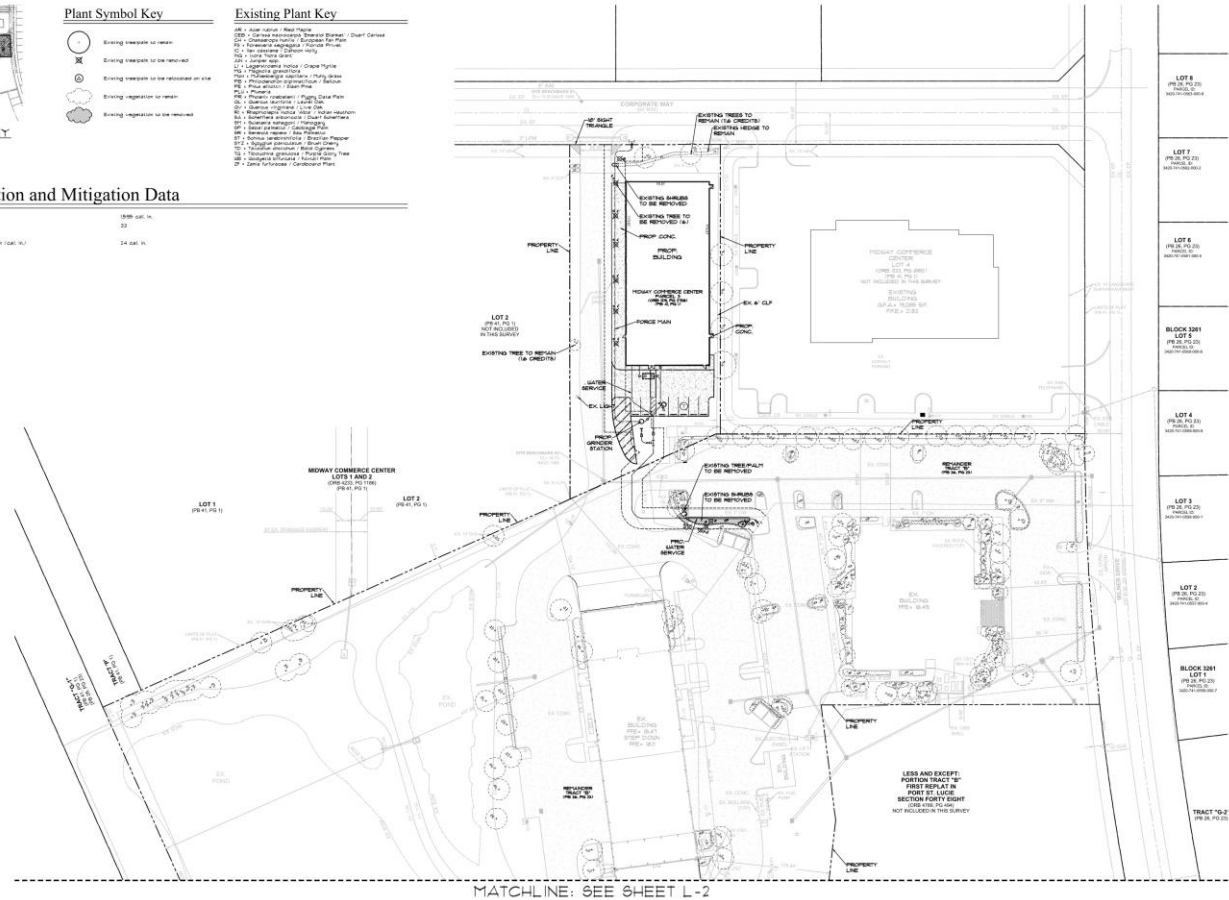

PARKER-YANNETTE
design group, inc.

MILNER LOGISTICS BUILDING - NORTH
 SAINT LUCIE COUNTY, FLORIDA
 TREE MANAGEMENT PLAN



REVISIONS

1.0
 2.0
Building Elevations

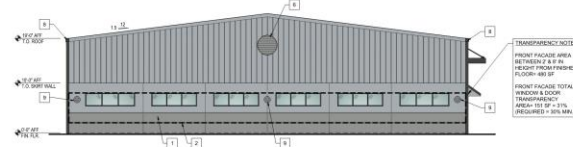


01 NORTH ELEVATION
SCALE: 1/8" = 1'-0"



02 WEST ELEVATION
SCALE: 1/8" = 1'-0"

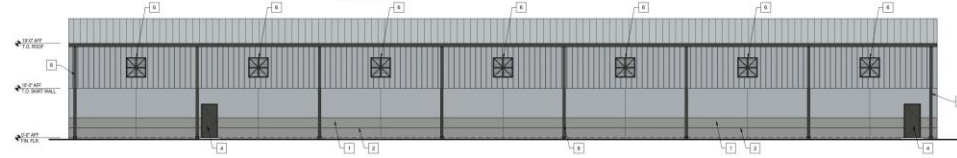

03 EAST ELEVATION
SCALE: 1/8" = 1'-0"

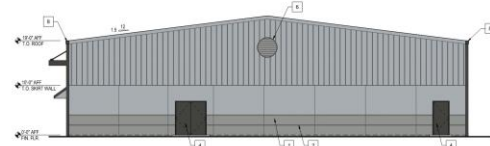

04 SOUTH ELEVATION
SCALE: 1/8" = 1'-0"

COLOR LEGEND	ARCHITECTURAL ELEMENTS	MATERIAL LEGEND




Claren Architecture + Design, Inc.
AA20202885
6400 CONGRESS AVE. SUITE 2150
BOCA RATON, FL 33487
www.clarenarchitecture.com

New Building for:
St. Lucie County Fire District
NW Corporate Way
Port Saint Lucie, FL 34983



PRELIMINARY NOT FOR CONSTRUCTION

PROJECT # 24-037
DATE 1-30-2024
REV #
SHEET #

A-3.1

Zoning Review

- A total of 116 standard parking spaces are required with 201 spaces being provided including 8 handicap spaces.
- The proposed buildings have a proposed height of 25 feet. The maximum height allowed within the General Commercial (CG) zoning district is 35 feet.

Concurrency Review and Traffic Analysis

- The Port St. Lucie Utility Services District will provide water and sewer service.
- A traffic analysis and autoturn analysis were provided and approved by Public Works.

Traffic Impact Statement

This development with the Traffic Impact Statement was reviewed by City Staff.

Per ITE Trip Generation Manual, 11th Edition, this particular development predicts an addition of 102 PM Peak Hour trips to be generated.

The anticipated trips will have a “de minimis” impact to the surrounding roadways, therefore no additional improvements are required.

Staff Recommendation

The Site Plan Review Committee recommended approval at their September 10, 2025, meeting.