


THIS DOCUMENT, TOGETHER WITH THE CONCEPTS AND DESIGNS PRESENTED HEREIN, IS INTENDED ONLY FOR THE SPECIFIC PURPOSE AND CLIENT FOR WHICH IT WAS PREPARED. REUSE OF AND IMPROPER RELIANCE ON THIS DOCUMENT WITHOUT WRITTEN AUTHORIZATION AND ADOPTION BY EDC, INC. SHALL BE WITHOUT LIABILITY TO EDC, INC.

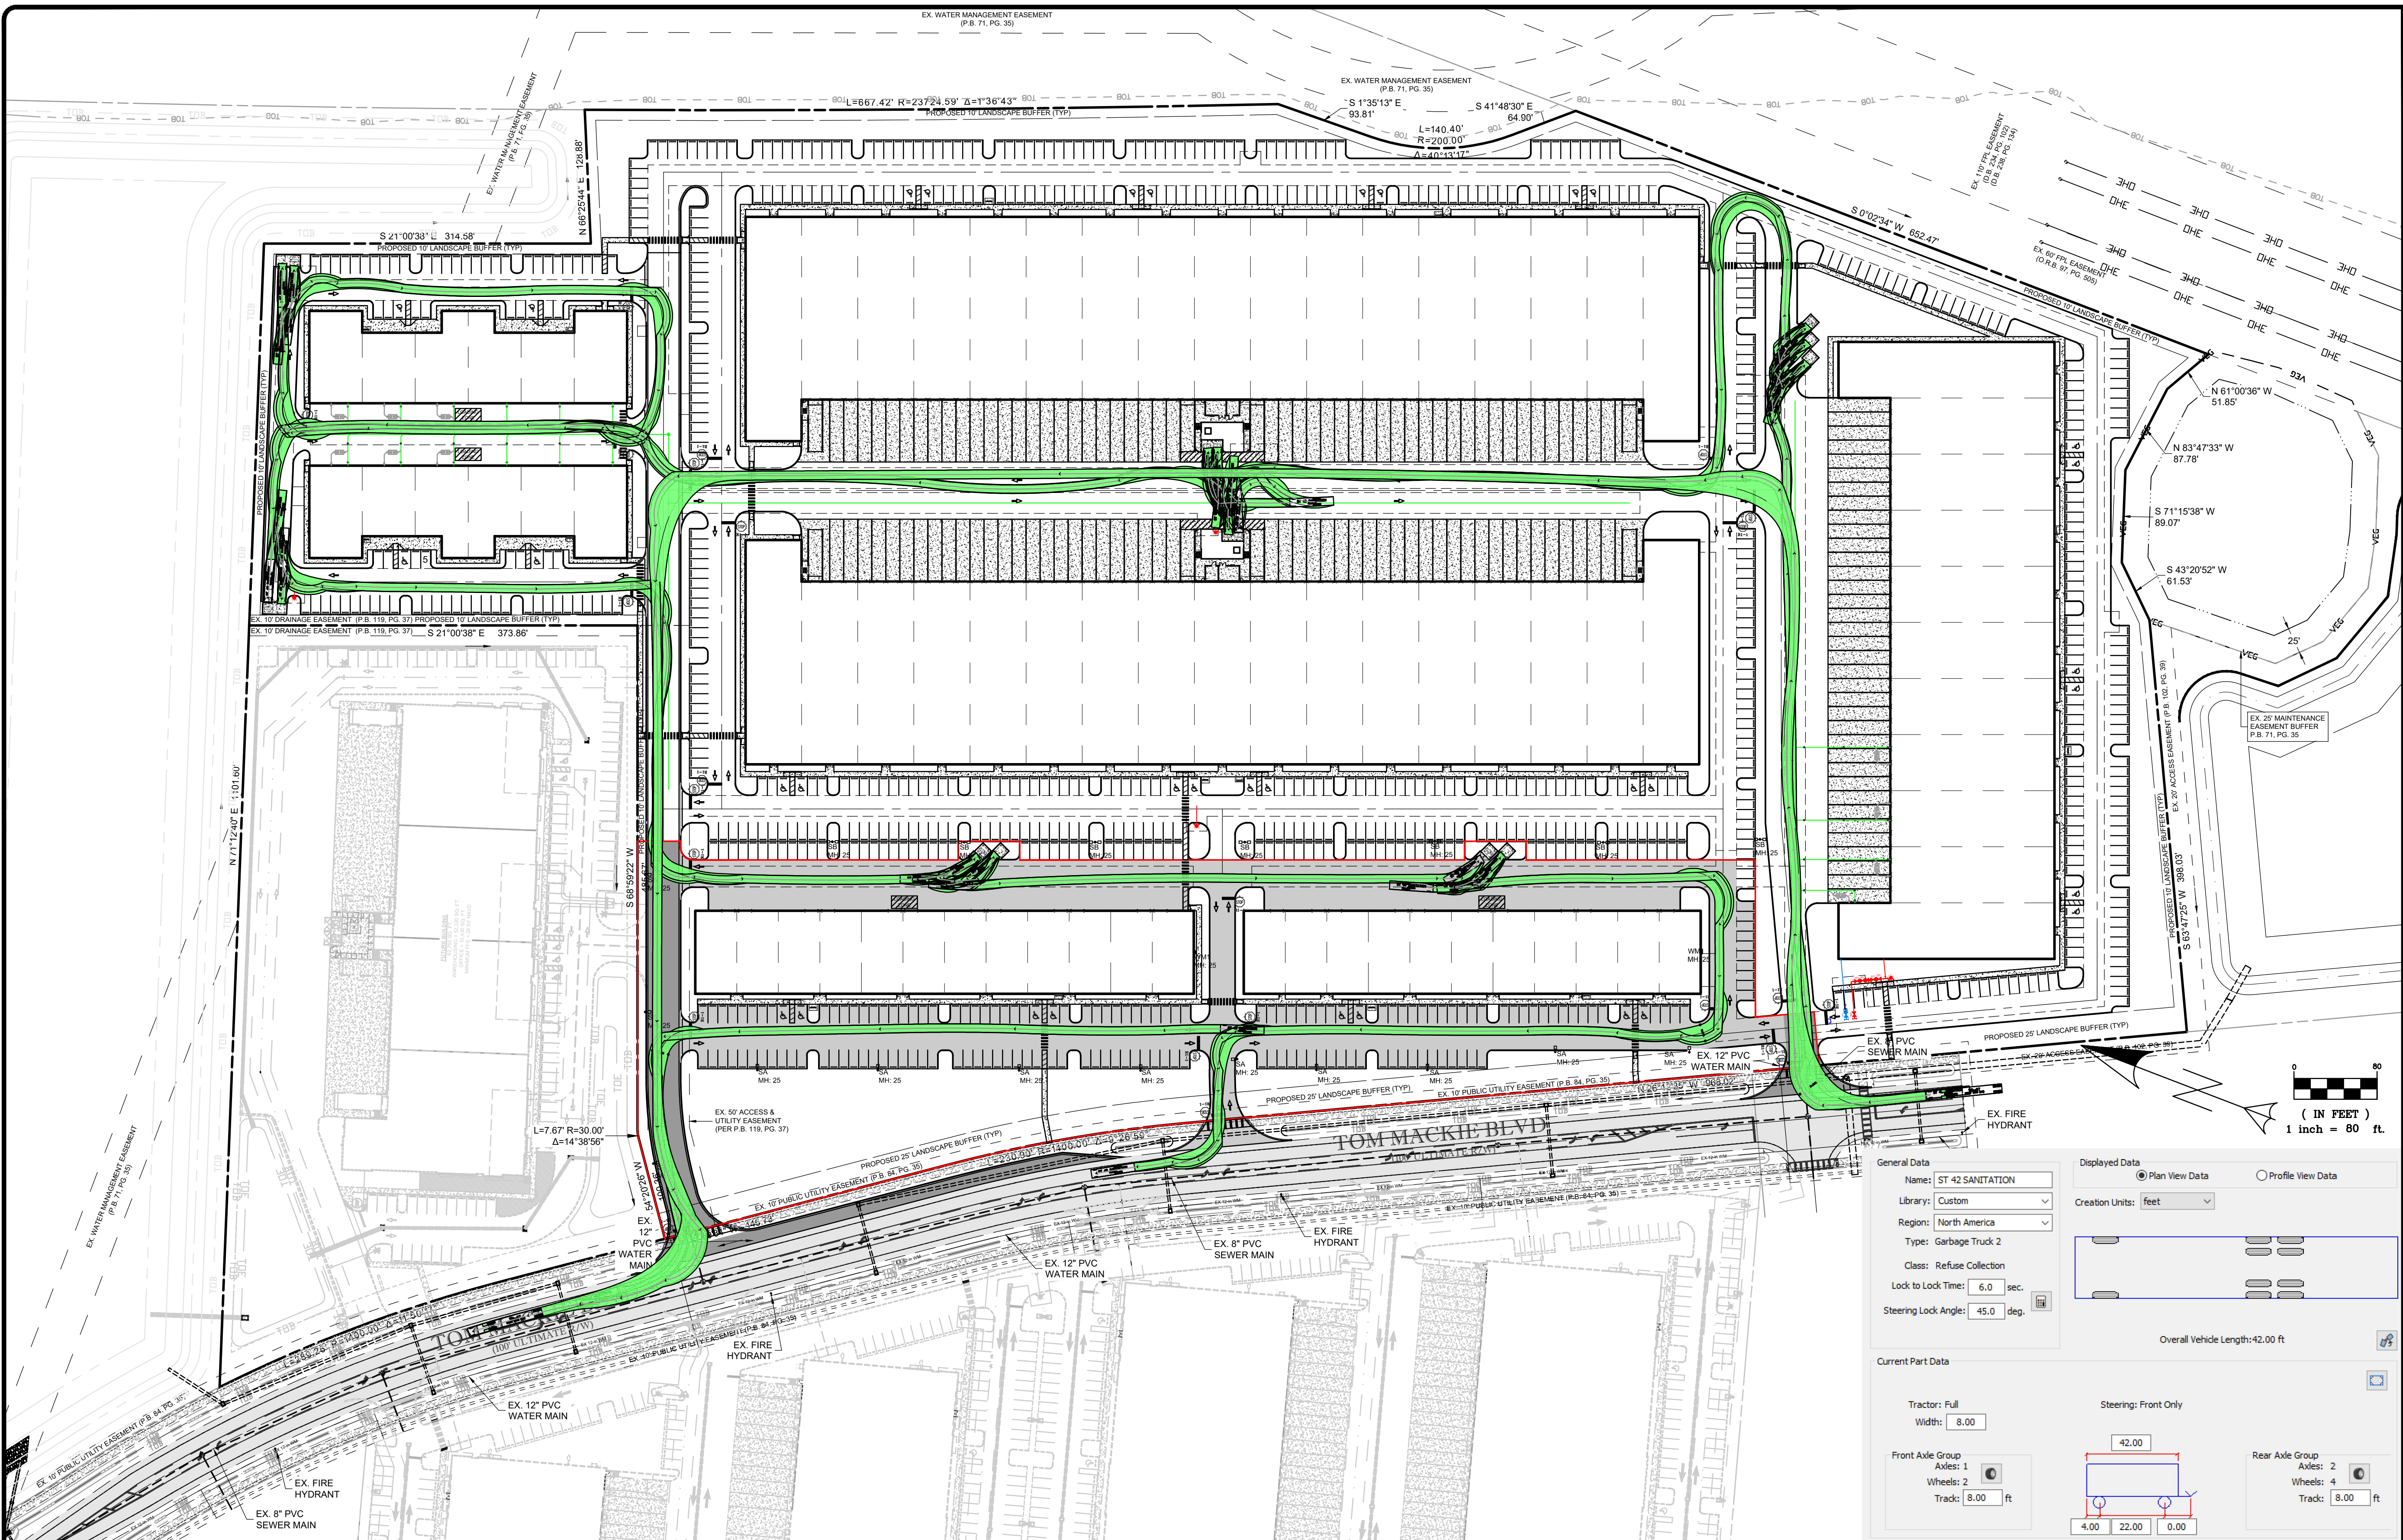

LEGEND	
	EXISTING METER
	PROPOSED METER
	PROPOSED SIGN
	BLOCK NUMBER
	MITERED END SECTION
	HANDICAP STALL
	LIGHT FIXTURE TAG HEIGHT OF FIXTURE
	PARKING STALL TAG # OF STALLS
	EX. OAK TREE TO REMAIN # - TREE TAG
	EX. PALM TREE TO REMAIN # - TREE TAG
	EX. PINE TREE # - TREE TAG
	EX. OAK TREE TO BE REMOVED. # TREE TAG
	EX. PALM TREE TO BE REMOVED. # - TREE TAG
	EX. PINE TREE TO BE REMOVED. # - TREE TAG
	EXISTING CONCRETE
	EXISTING PAVEMENT
	PROPOSED HEAVY DUTY ASPHALT
	PROPOSED STANDARD ASPHALT
	PROPOSED CONCRETE

PSL PROJECT NO.
P22-192
PSLUSD FILE NO.
5360-6J

811 It's fast.
It's free.
It's the law.
Know what's below.
Call before you dig.
www.callbeforeyoudig.com

General Data

Name: ST 42 SANITATION

Library: Custom

Region: North America

Type: Garbage Truck 2

Class: Refuse Collection

Lock to Lock Time: 6.0 sec.

Steering Lock Angle: 45.0 deg.

Displayed Data

☒ Plan View Data

☐ Profile View Data

Creation Units: feet

Overall Vehicle Length: 42.00 ft

Current Part Data

Tractor: Full

Width: 8.00

Front Axle Group

Axles: 1

Wheels: 2

Tracks: 8.00 ft


Steering: Front Only

Rear Axle Group

Axles: 2

Wheels: 4

Tracks: 8.00 ft

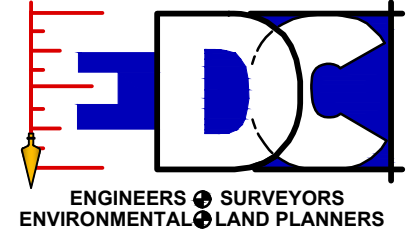

PORT SAINT LUCIE OFFICE
10250 SW VILLAGE PARKWAY - SUITE 201
PORT SAINT LUCIE, FL 34987
772-462-2455
www.edc-inc.com

F.B.P.E. CERTIFICATE OF AUTHORIZATION 9935
L.B. CERTIFICATE OF AUTHORIZATION 9098


DATE REVISION COMMENTS

RWF
DESIGNED BY
RWF
DRAWN BY
21-325 AUTOTURN 12.dwg
FILENAME
GARBAGE
LAYOUT
AS NOTED
SCALE
31 OCTOBER 2023
DATE

TRADITION COMMERCE PARK
VEHICULAR CIRCULATION ANALYSIS
GARBAGE TRUCK

PORT ST. LUCIE


FLORIDA

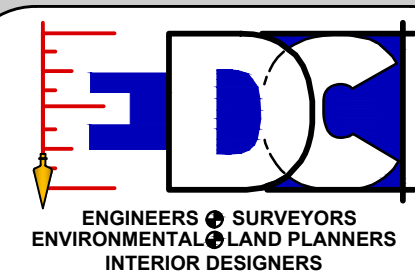

ENGINEERS & SURVEYORS
ENVIRONMENTAL & LAND PLANNERS
INTERIOR DESIGNERS
10250 SW VILLAGE PARKWAY - SUITE 201
PORT SAINT LUCIE, FL 34987
772-462-2455

21-325

1 OF 1

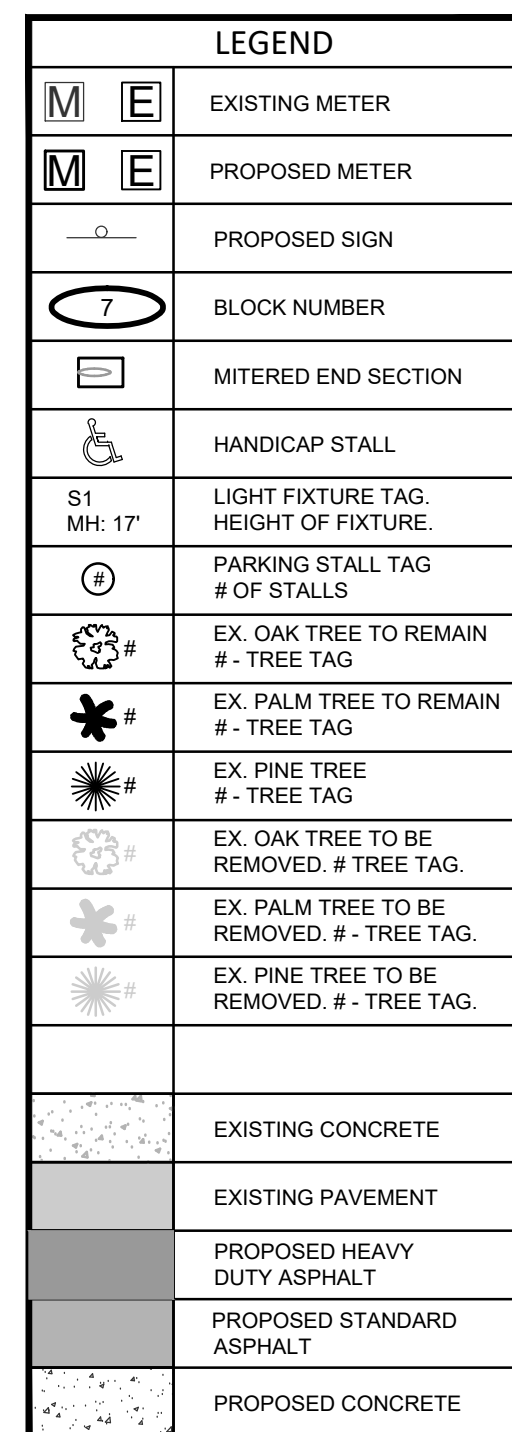

PSL PROJECT NO.	P22-192
PSLUSD FILE NO.	5360-6J



811

It's fast.
It's free.
It's the law

Know what's below.
Call before you dig
www.callsunshine.com



F.B.P.E. CERTIFICATE OF AUTHORIZATION 9935
L.B. CERTIFICATE OF AUTHORIZATION 8098

RWF
DESIGNED BY
RWF
DRAWN BY
21-325 autoturn r2.dwg
FILENAME
DELIVERY
LAYOUT
AS NOTED
SCALE
31 OCTOBER 2023
DATE

TRADITION COMMERCE PARK

VEHICULAR CIRCULATION ANALYSIS WB-67 DELIVERY TRUCK

PORT ST. LUCIE


FLORIDA



21-325

1 OF 1

THIS DOCUMENT, TOGETHER WITH THE CONCEPTS AND DESIGNS PRESENTED HEREIN, IS INTENDED ONLY FOR THE SPECIFIC PURPOSE AND CLIENT FOR WHICH IT WAS PREPARED. REUSE OF AND IMPROPER RELIANCE ON THIS DOCUMENT WITHOUT WRITTEN AUTHORIZATION AND ADOPTION BY EDC, INC. SHALL BE WITHOUT LIABILITY TO EDC, INC.

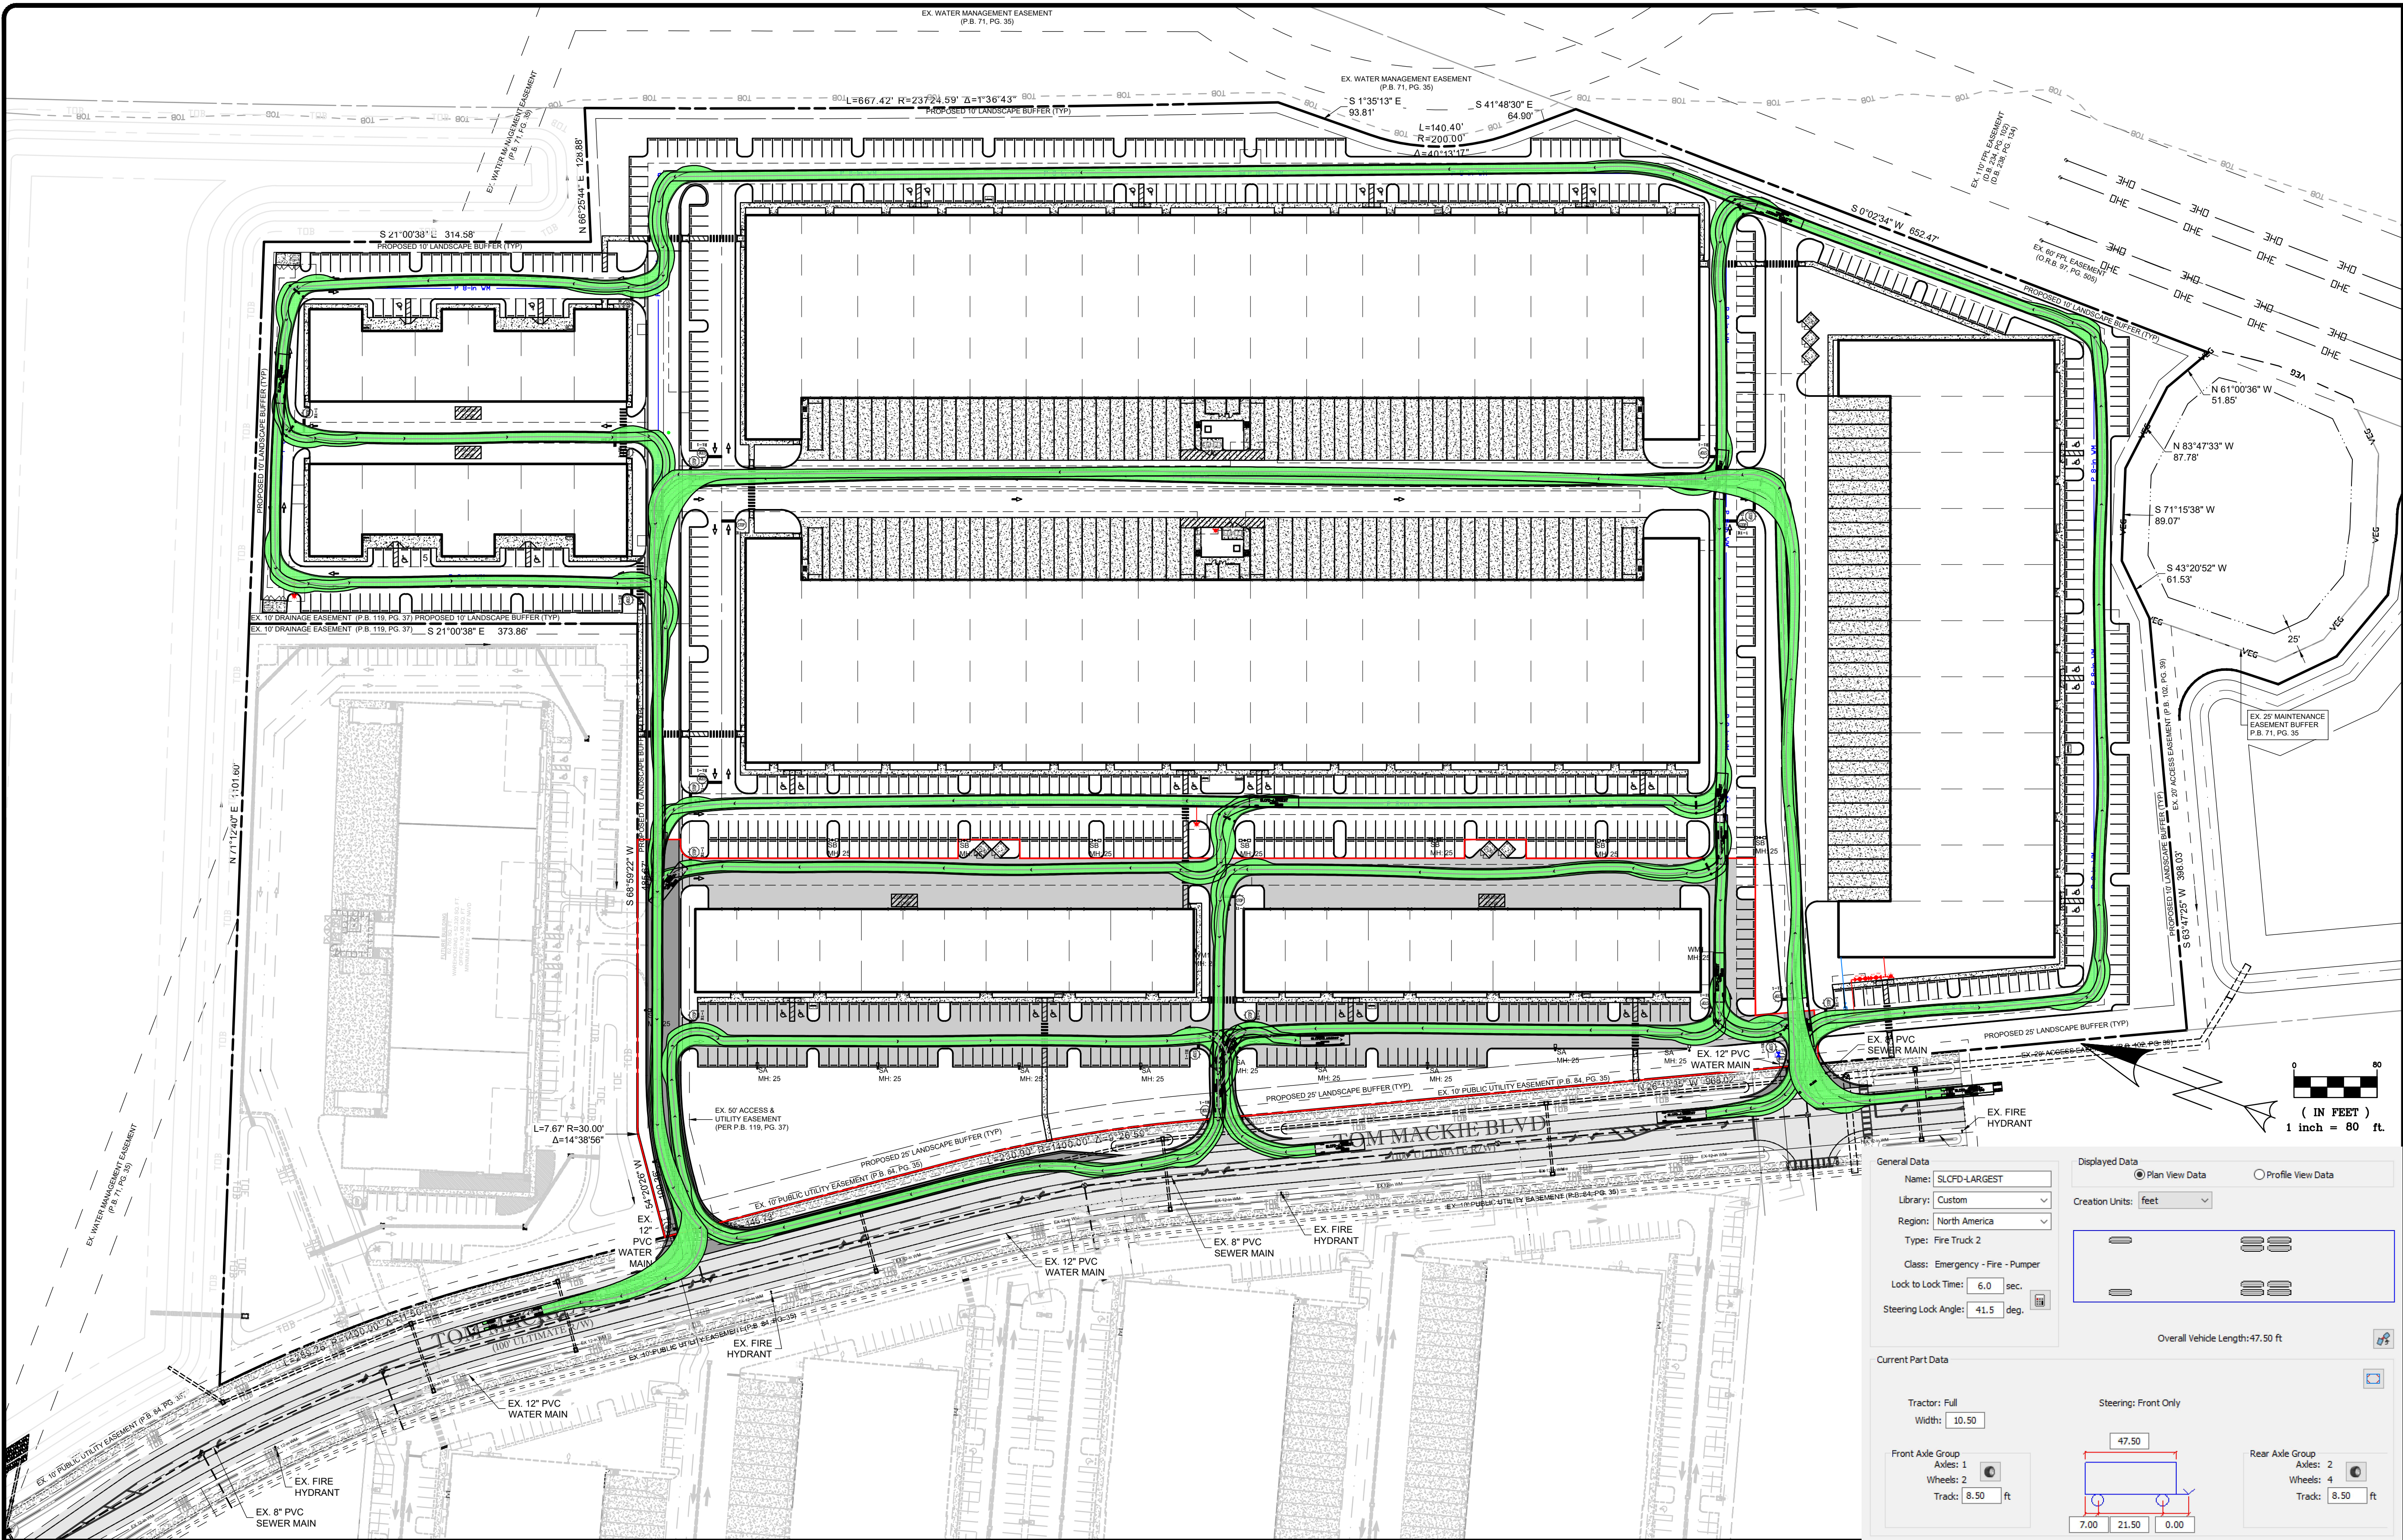

LEGEND	
	EXISTING METER
	PROPOSED METER
	PROPOSED SIGN
	BLOCK NUMBER
	MITERED END SECTION
	HANDICAP STALL
	LIGHT FIXTURE TAG HEIGHT OF FIXTURE
	PARKING STALL TAG # OF STALLS
	EX. OAK TREE TO REMAIN # - TREE TAG
	EX. PALM TREE TO REMAIN # - TREE TAG
	EX. PINE TREE # - TREE TAG
	EX. OAK TREE TO BE REMOVED. # TREE TAG
	EX. PALM TREE TO BE REMOVED. # - TREE TAG
	EX. PINE TREE TO BE REMOVED. # - TREE TAG
	EXISTING CONCRETE
	EXISTING PAVEMENT
	PROPOSED HEAVY DUTY ASPHALT
	PROPOSED STANDARD ASPHALT
	PROPOSED CONCRETE

PSL PROJECT NO.
P22-192
PSLUSD FILE NO.
5360-6J

It's fast.
It's free.
It's the law.

Know what's below.
Call before you dig.
www.callbeforeyoudig.com

General Data

Name: SLCFD-LARGEST

Library: Custom

Region: North America

Type: Fire Truck 2

Class: Emergency - Fire - Pumper

Lock to Lock Time: 6.0 sec.

Steering Lock Angle: 41.5 deg.

Current Part Data

Tractor: Full

Width: 10.50

Front Axle Group

Axles: 1

Wheels: 2

Tracks: 8.50 ft

Steering: Front Only

Overall Vehicle Length: 47.50 ft

Rear Axle Group

Axles: 2

Wheels: 4

Tracks: 8.50 ft

Displayed Data

☒ Plan View Data

☐ Profile View Data

Creation Units: feet

ENGINEERS & SURVEYORS
ENVIRONMENTAL & LAND PLANNERS
INTERIOR DESIGNERS

PORT SAINT LUCIE OFFICE
10250 SW VILLAGE PARKWAY - SUITE 201
PORT SAINT LUCIE, FL 34987
772-462-2455
www.edc-inc.com

F.B.P.E. CERTIFICATE OF AUTHORIZATION 9935
L.B. CERTIFICATE OF AUTHORIZATION 9098

DATE	REVISION COMMENTS

RWF
DESIGNED BY
RWF
DRAWN BY
21-325-autoturn-r2.dwg
FILENAME
LAYOUT
AS NOTED
SCALE
31 OCTOBER 2023
DATE

TRADITION COMMERCE PARK

VEHICULAR CIRCULATION ANALYSIS
SLCFD FIRE TRUCK

PORT ST. LUCIE

FLORIDA

ENGINEERS & SURVEYORS
ENVIRONMENTAL & LAND PLANNERS
INTERIOR DESIGNERS

10250 SW VILLAGE PARKWAY - SUITE 201
PORT SAINT LUCIE, FL 34987
772-462-2455

21-325

1 OF 1